


BASIX NOTES


Min. 40% of new light fittings to use fluorescent, compact fluorescent or LED lamps
All new showerheads & taps to have a flow rate no greater than 9 litres, or a min. 3 star water rating
All new toilets to use no greater than 4 litres per average flush or a min. 3 star water rating
No insulation required for new floor above garage
Min. R1.0 insulation to be added to new brick veneer external walls
Min. R1.3 insulation to be added to new external walls with lightweight cladding
No insulation required to new internal wall shared with garage
Min. R2.5 insulation to new ceilings
Full earting under new roof
Dark coloured new roof (solar absorptance >0.7)
All new windows & glazed doors to be standard aluminium frames with single clear glass (or to have specs no greater than Uw 7.53 & SHGCw 0.75)
WG to have min. 504mm hood at its head

LEGEND

- EXISTING WALLS TO REMAIN
- EXISTING WALLS TO BE DEMOLISHED
- DINCEL CONCRETE WALL
- CAVITY BRICK WALL
- NEW SINGLE BRICK WALL
- NEW STUD FRAMED WALL
- NEW BRICK VANEER CAVITY WALL
- EXISTING LEVEL
- +RL 100.000 PROPOSED LEVEL

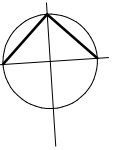

	</
--	--	----

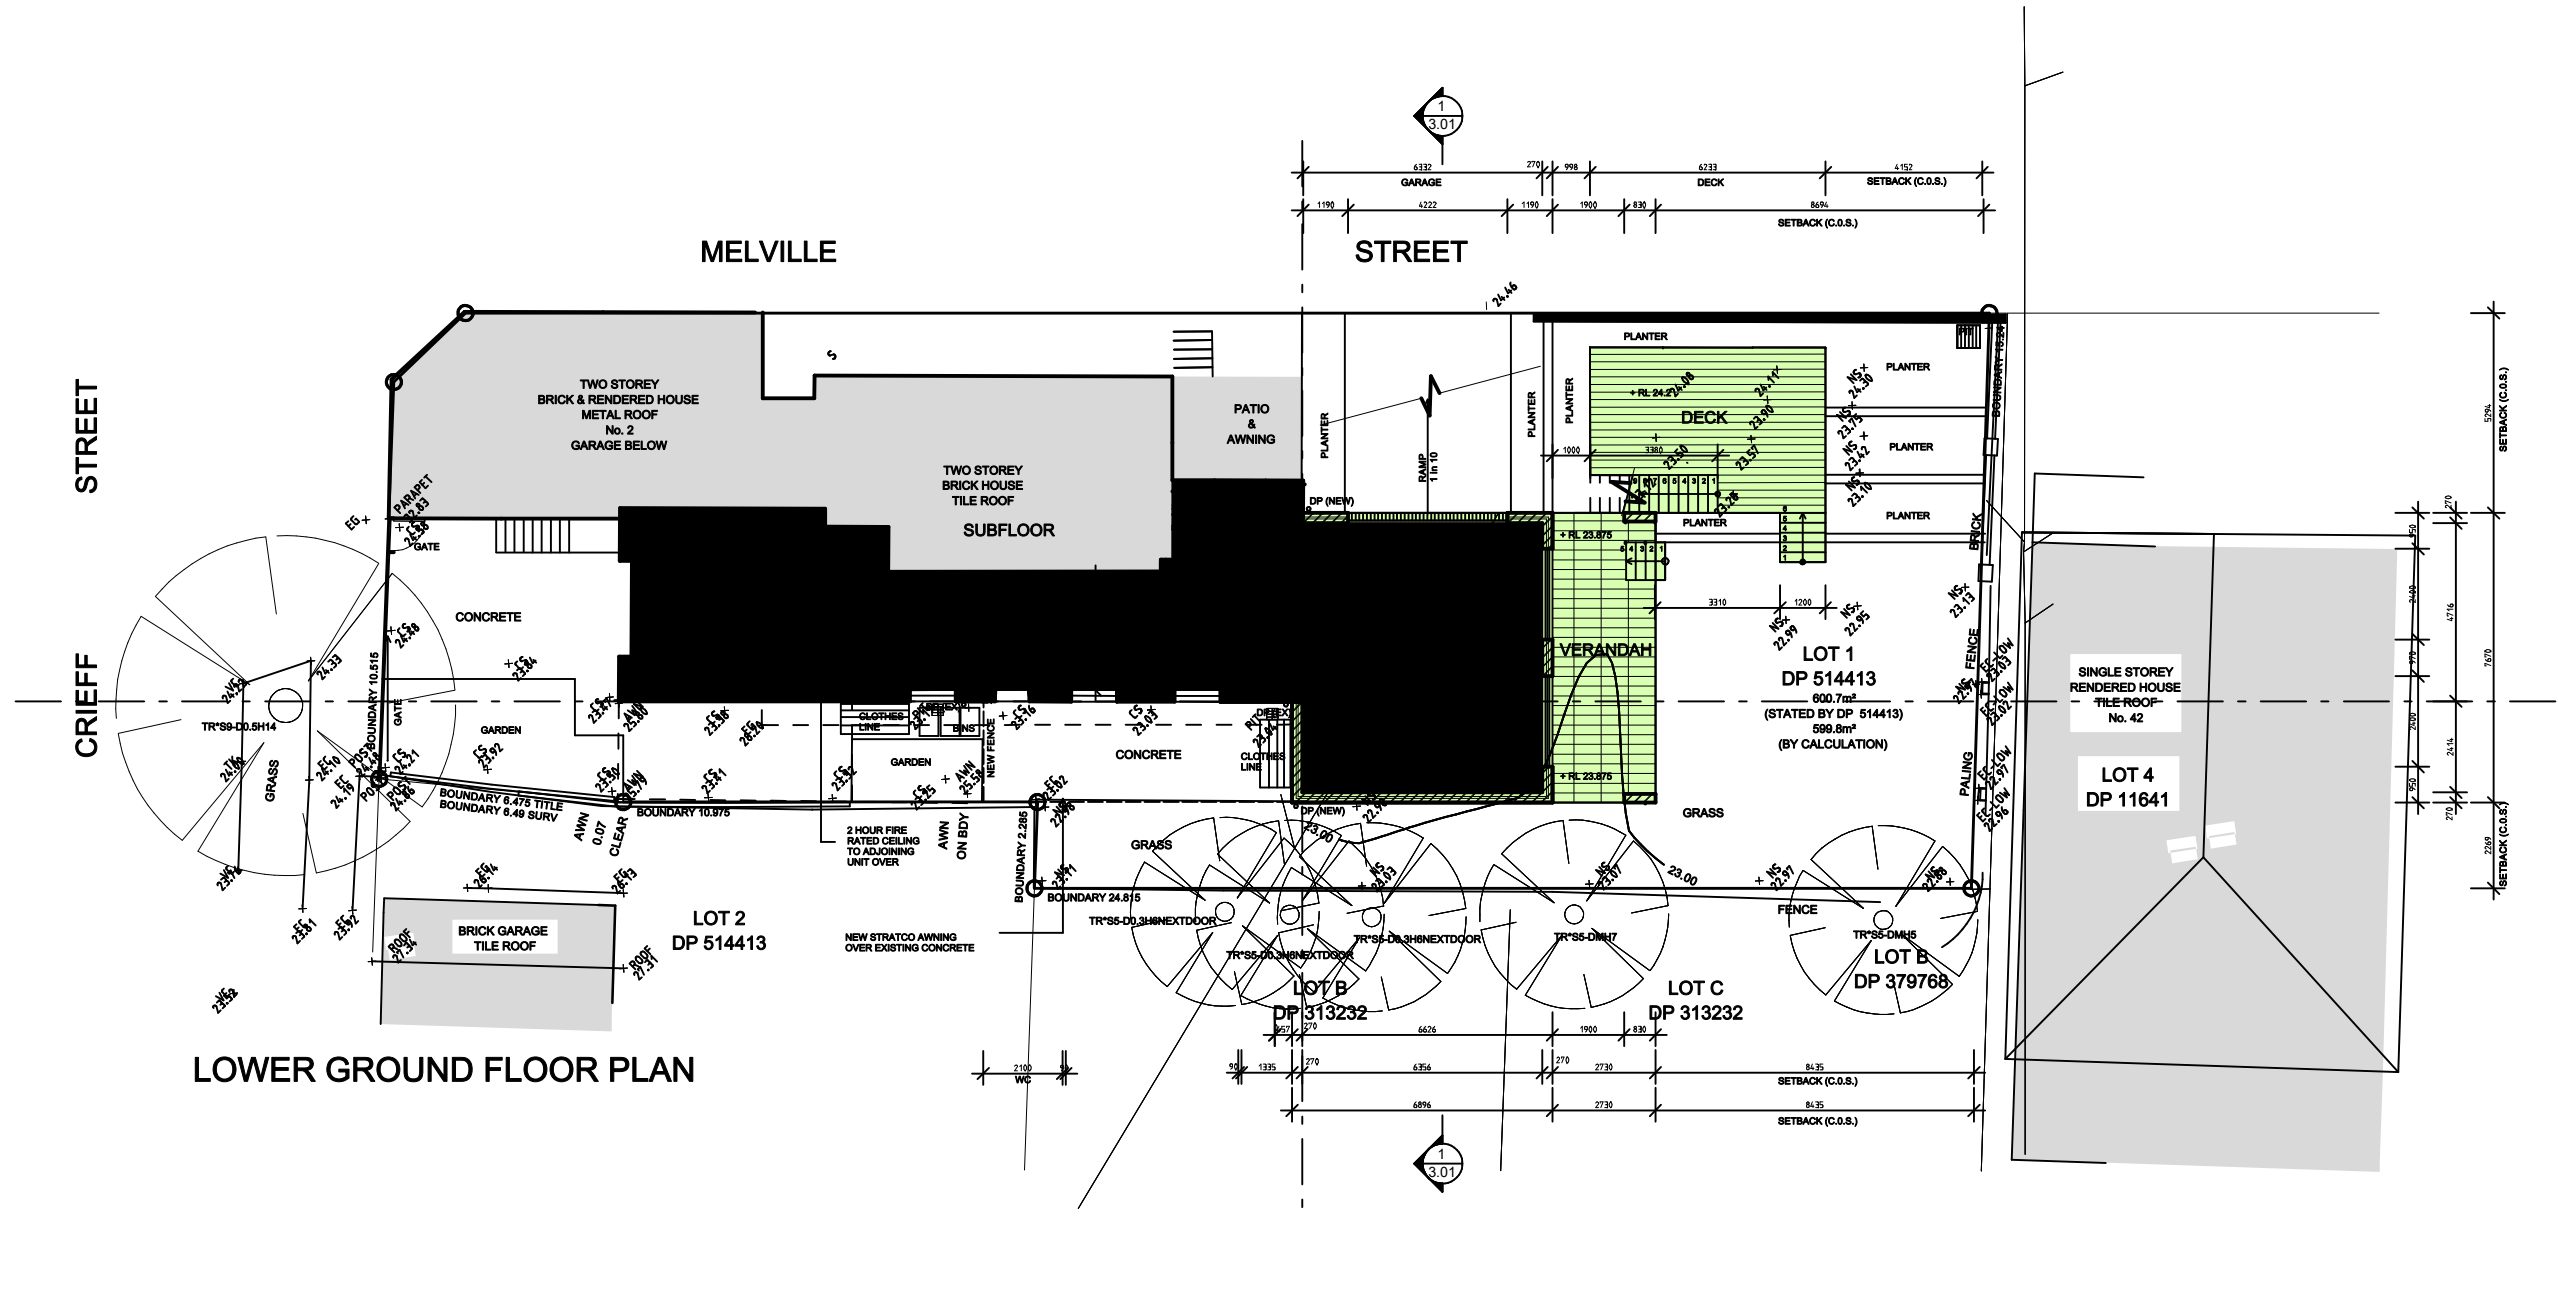


LOWER GROUND FLOOR PLAN

BASIX NOTES

Min. 40% of new light fittings to use fluorescent, compact fluorescent or LED lamps
All new showerheads & taps to have a flow rate no greater than 9 litres, or a min. 3 star water rating
All new toilets to use no greater than 4 litres per average flush or a min. 3 star water rating
No insulation required for new floor above garage
Min. R1.0 insulation to be added to new brick veneer external walls
Min. R1.3 insulation to be added to new external walls with lightweight cladding
No insulation required to new internal wall shared with garage
Min. R2.5 insulation to new ceilings
Foil earring under new roof
Dark coloured new roof (solar absorbance <0.7)
All new windows & glazed doors to be standard aluminium frames with single clear glass (or to have specs no greater than Uw 7.53 & SHGCw 0.75)
WG to have min. 504mm hood at its head

--	--	

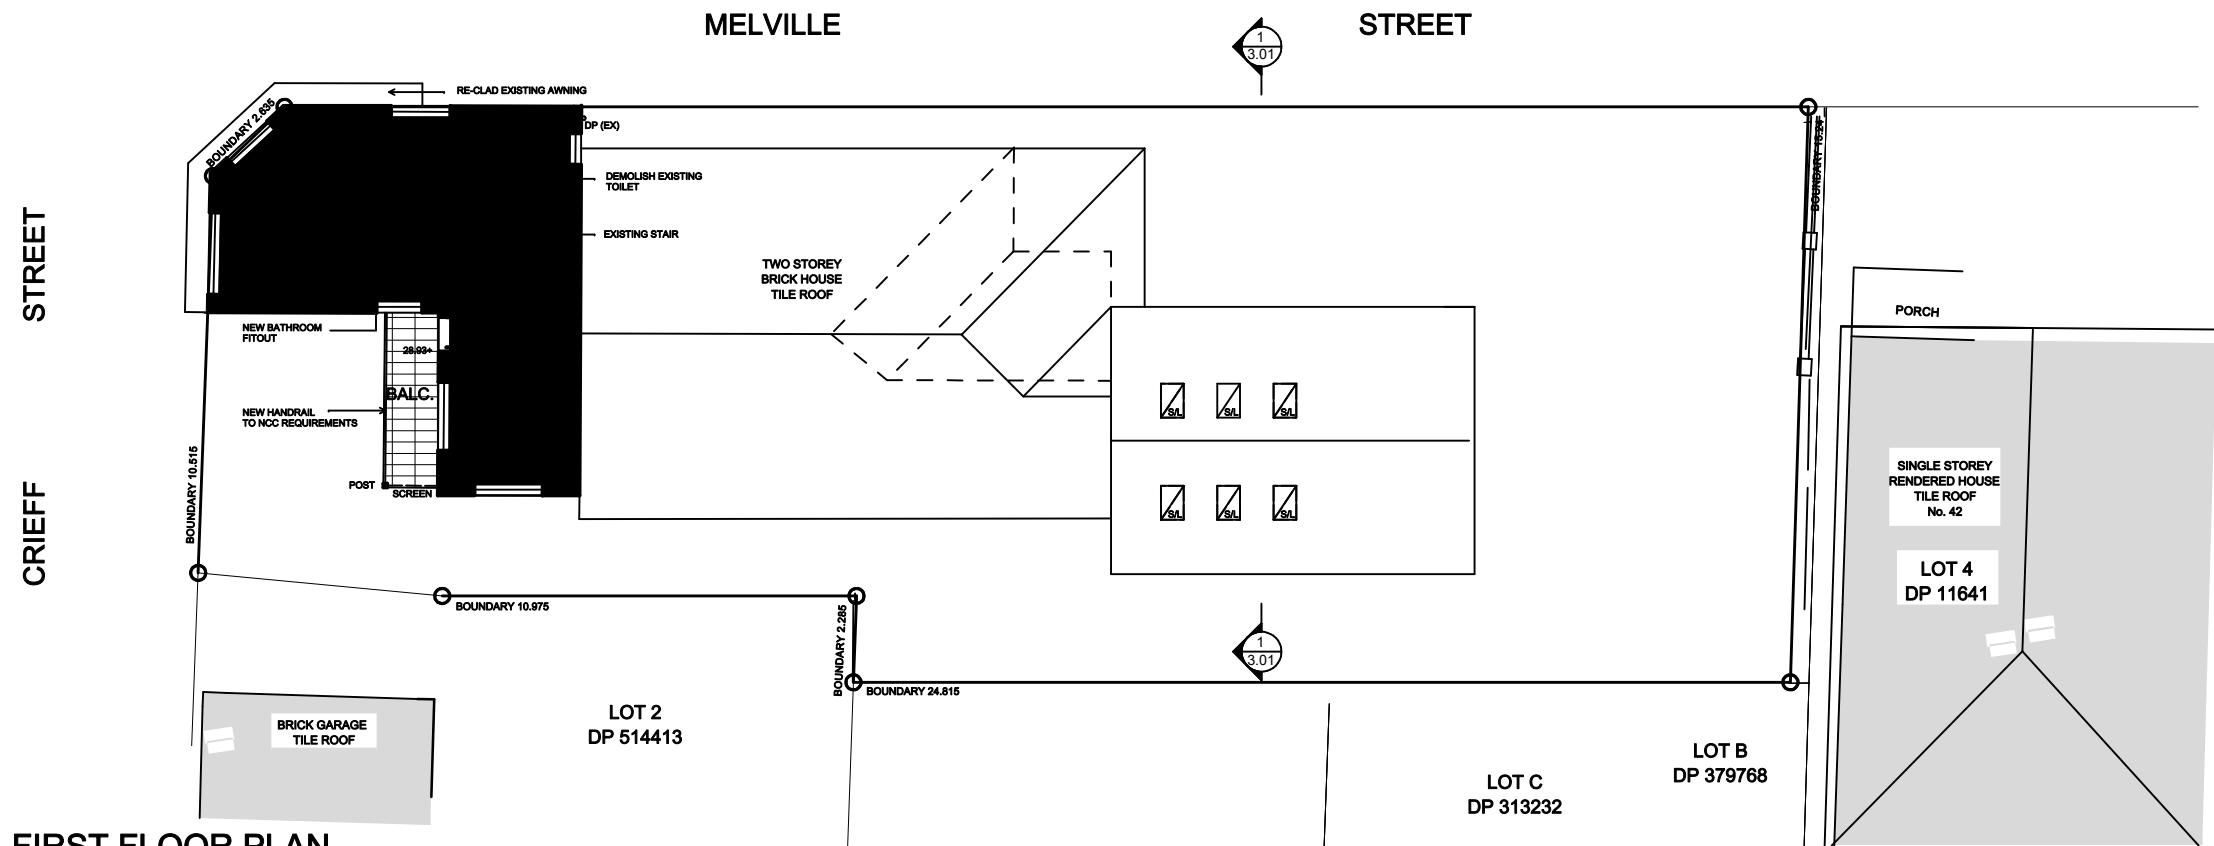


FIRST FLOOR PLAN

BASIX NOTES


Min. 40% of new light fittings to use fluorescent, compact fluorescent or LED lamps
All new showerheads & taps to have a flow rate no greater than 9 litres, or a min. 3 star water rating
All new toilets to use no greater than 4 litres per average flush or a min. 3 star water rating
No insulation required for new floor above garage
Min. R1.0 insulation to be added to new brick veneer external walls
Min. R1.3 insulation to be added to new external walls with lightweight cladding
No insulation required to new internal wall shared with garage
Min. R2.5 insulation to new ceilings
Full eartling under new roof
Dark coloured new roof (solar absorptance >0.7)
All new windows & glazed doors to be standard aluminium frames with single clear glass (or to have specs no greater than Uw 7.53 & SHGCw 0.75)
WG to have min. 504mm hood at its head

LEGEND


- EXISTING WALLS TO REMAIN
- EXISTING WALLS TO BE DEMOLISHED
- DINCEL CONCRETE WALL
- CAVITY BRICK WALL
- NEW SINGLE BRICK WALL
- NEW STUD FRAMED WALL
- NEW BRICK VANEER CAVITY WALL
- EXISTING LEVEL
- PROPOSED LEVEL

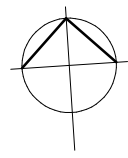


				DRAWING TITLE: NEIGHBOUR NOTIFICATION PLAN		PROJECT: ALTERATIONS AND ADDITIONS TO EXISTING DUAL OCCUPANCY		SCALE: 1:200 on A3	DRAWN: AP	<div>3 Cabarita Road Cabarita NSW 2137 m 0405 257 100 e apavela@pavelaarchitects.net.au</div> <div>PAVELA ARCHITECTS</div> <div>Architect: Anthony Pavela Reg. No: 7206</div>
						ADDRESS: 2 Crieff Street, Ashbury NSW 2193		SHEET: 1	DATE: October 2023	
						CLIENT: Ayoub		JOB NO: 23215	DRAWING NO: NP3	ISSUE NO: A
ISSUE:		DATE:	ISSUE:		DATE:	A	DA SUBMISSION	04.11.2024		

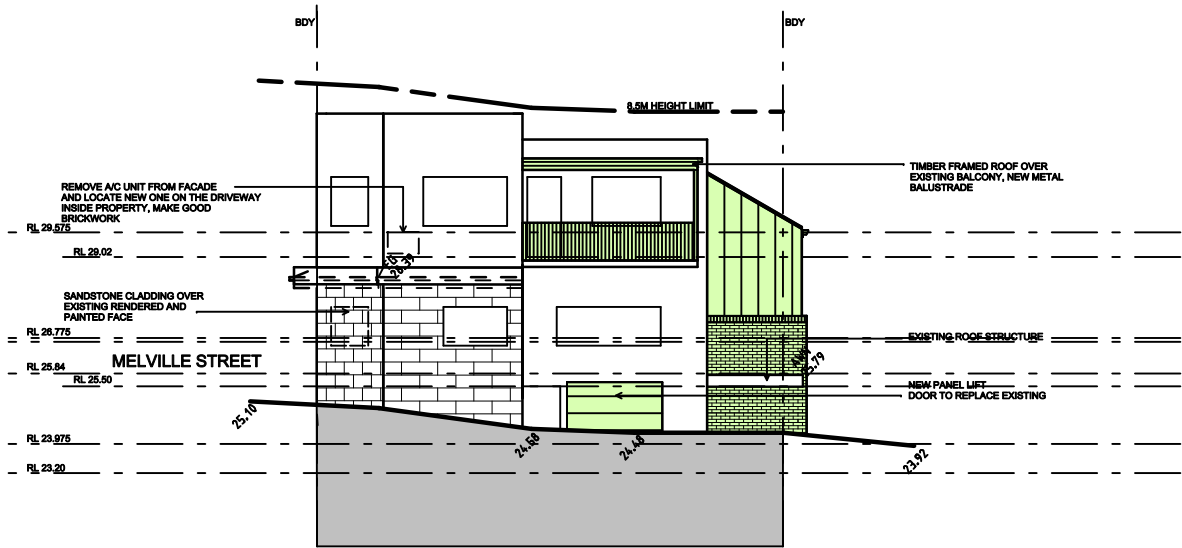


WEST ELEVATION
CRIEFF STREET

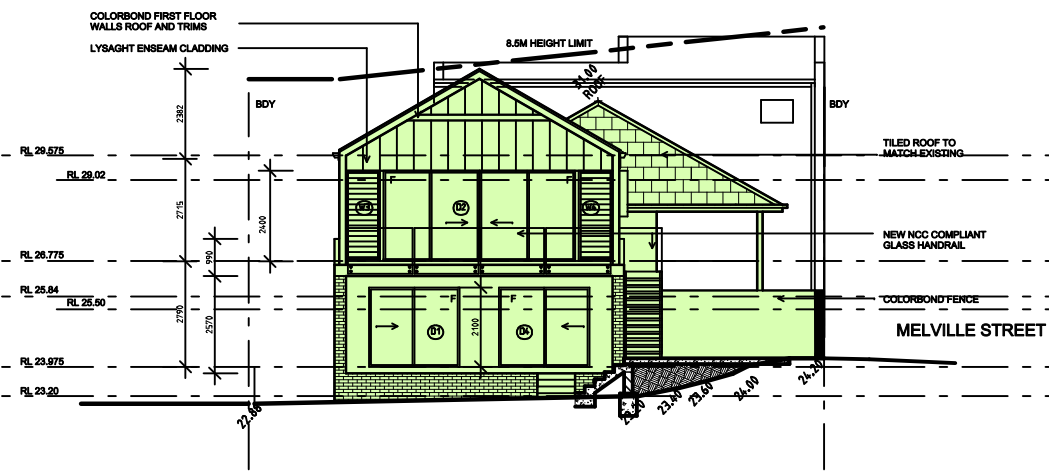

EAST ELEVATION

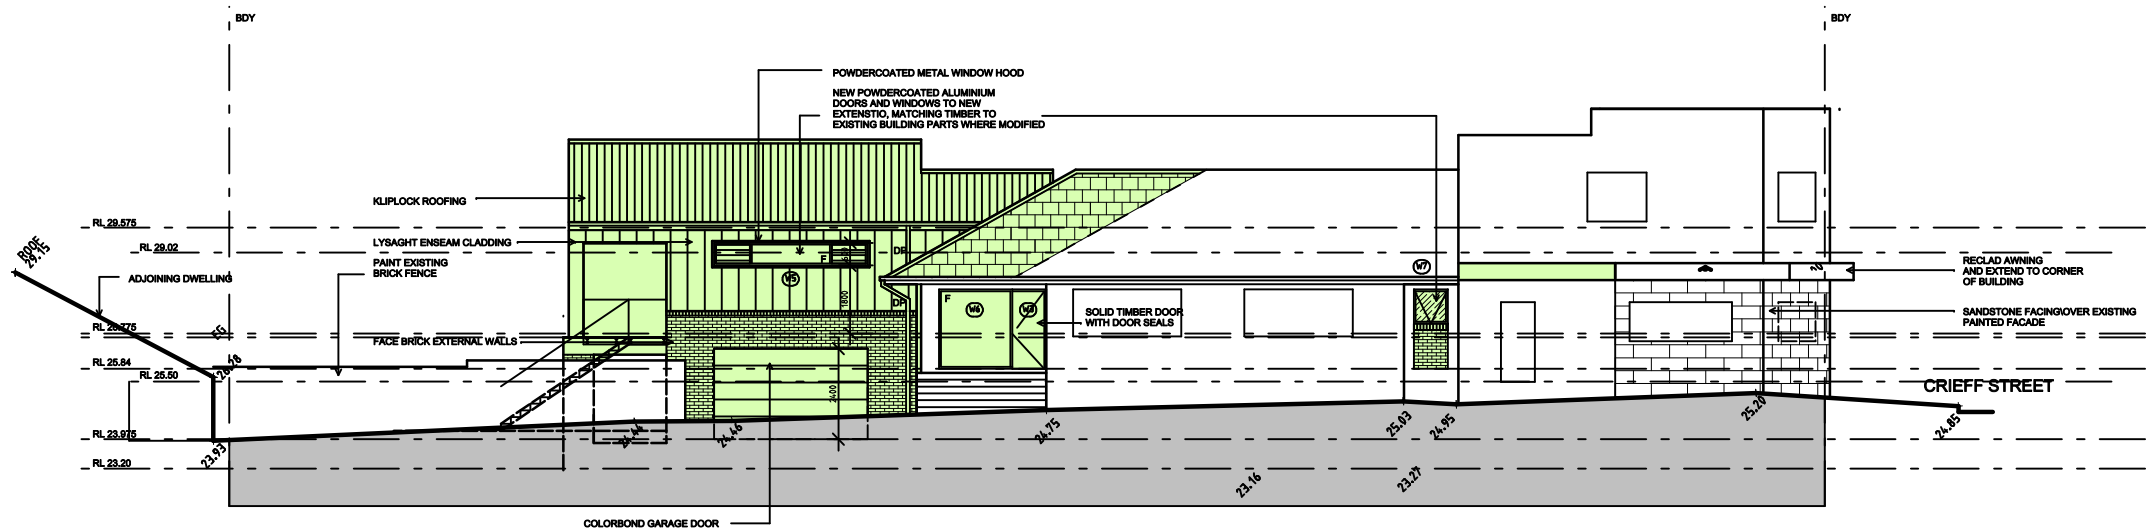

NORTH ELEVATION
MELVILLE STREET

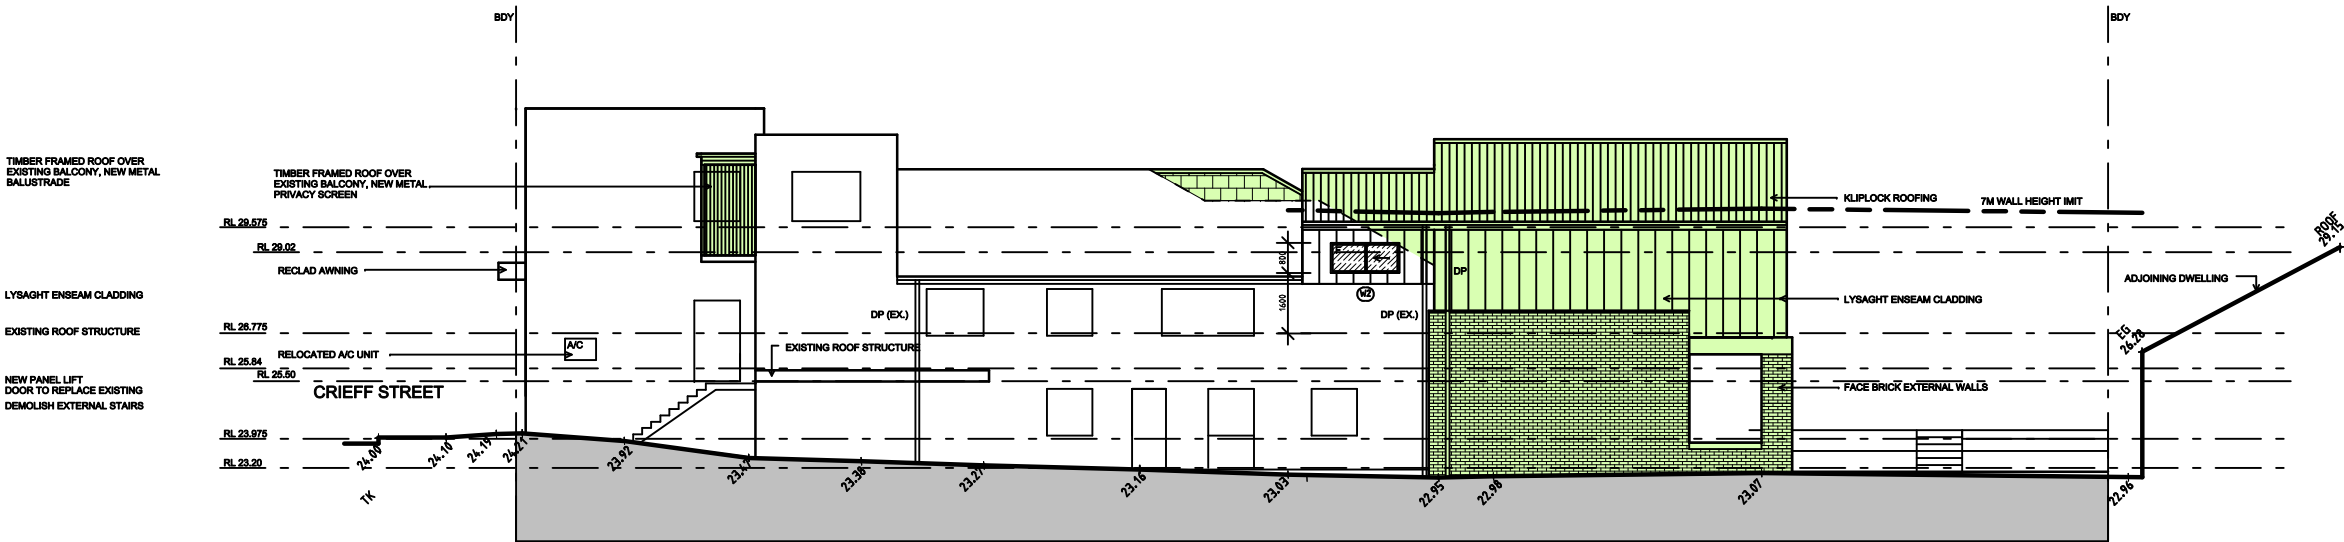

SOUTH ELEVATION

BASIX NOTES

Min. 40% of new light fittings to use fluorescent, compact fluorescent or LED lamps
All new showerheads & taps to have a flow rate no greater than 9 l/min, or a min. 3 star water rating
All new toilets to use no greater than 4 litres per average flush or a min. 3 star water rating
No insulation required for new floor above garage
Min. R1.0 insulation to be added to new brick veneer external walls
Min. R1.3 insulation to be added to new external walls with lightweight cladding
No insulation required to new internal wall shared with garage
Min. R2.0 insulation to new ceiling
Foil wrapping under new roof
Dark coloured new roof (solar absorbance >0.7)
All new windows & glazed doors to be standard aluminium frames with single clear glass (or to have specs no greater than Uw 7.63 & SHGCw 0.76)
WS to have min. 604mm hood at its head

--	--	