

LEGENDS

- EXISTING
DEMOLISH
PROPOSED

AFL above finish floor level
c corrugated
ch ceiling height
FG PERMANENT Fixed Frosted Glass
min. 60% opaque to comply with
council's DCP
g glass / GUTTER
l privacy louvre
P PAINT finish
P/w PAINT finish on TIMBER weatherboard
SD smoke detector to ceiling

Issue

A Client Review ONLY 12/10/204
B DA SUBMISSION ISSUE 01/11/204



CONSTRUCTION DESIGN INVESTMENT
est. 2004
MULTI-AWARD WINNER

Office 1: 6 Mount Olympus Boulevard
Wolli Creek 2205
Office 2: Ernest Street, Crows Nest 2065
T. (02) 8006 0484 | M. 0420 946 997
www.ann.group

This work is copy right. NOT FOR ANY SUBMISSION with APPLICANT OTHER THAN ANN GROUP P/L. Apart from any use permitted under the concept act 1968, no part may be reproduced by any process, FOR THE NOTED INTENDED PURPOSE ONLY. Not may any other exclusive right be exercises, without the permission of ANN GROUP construction and design p/l.

OWNER
CANTERBURY CAR WASH +
CAFE

PROJECT
TYPE 2

ADDRESS
153-155 CANTERBURY RD, BANKSTOWN NSW 2200

DRAWING
GROUND FLOOR PLAN


PROJECT NO.
ANN-240921

DRAWING NO.
2

DRAWING SCALE
1 : 100 @a3

CHECKED BY
E. ADAMS



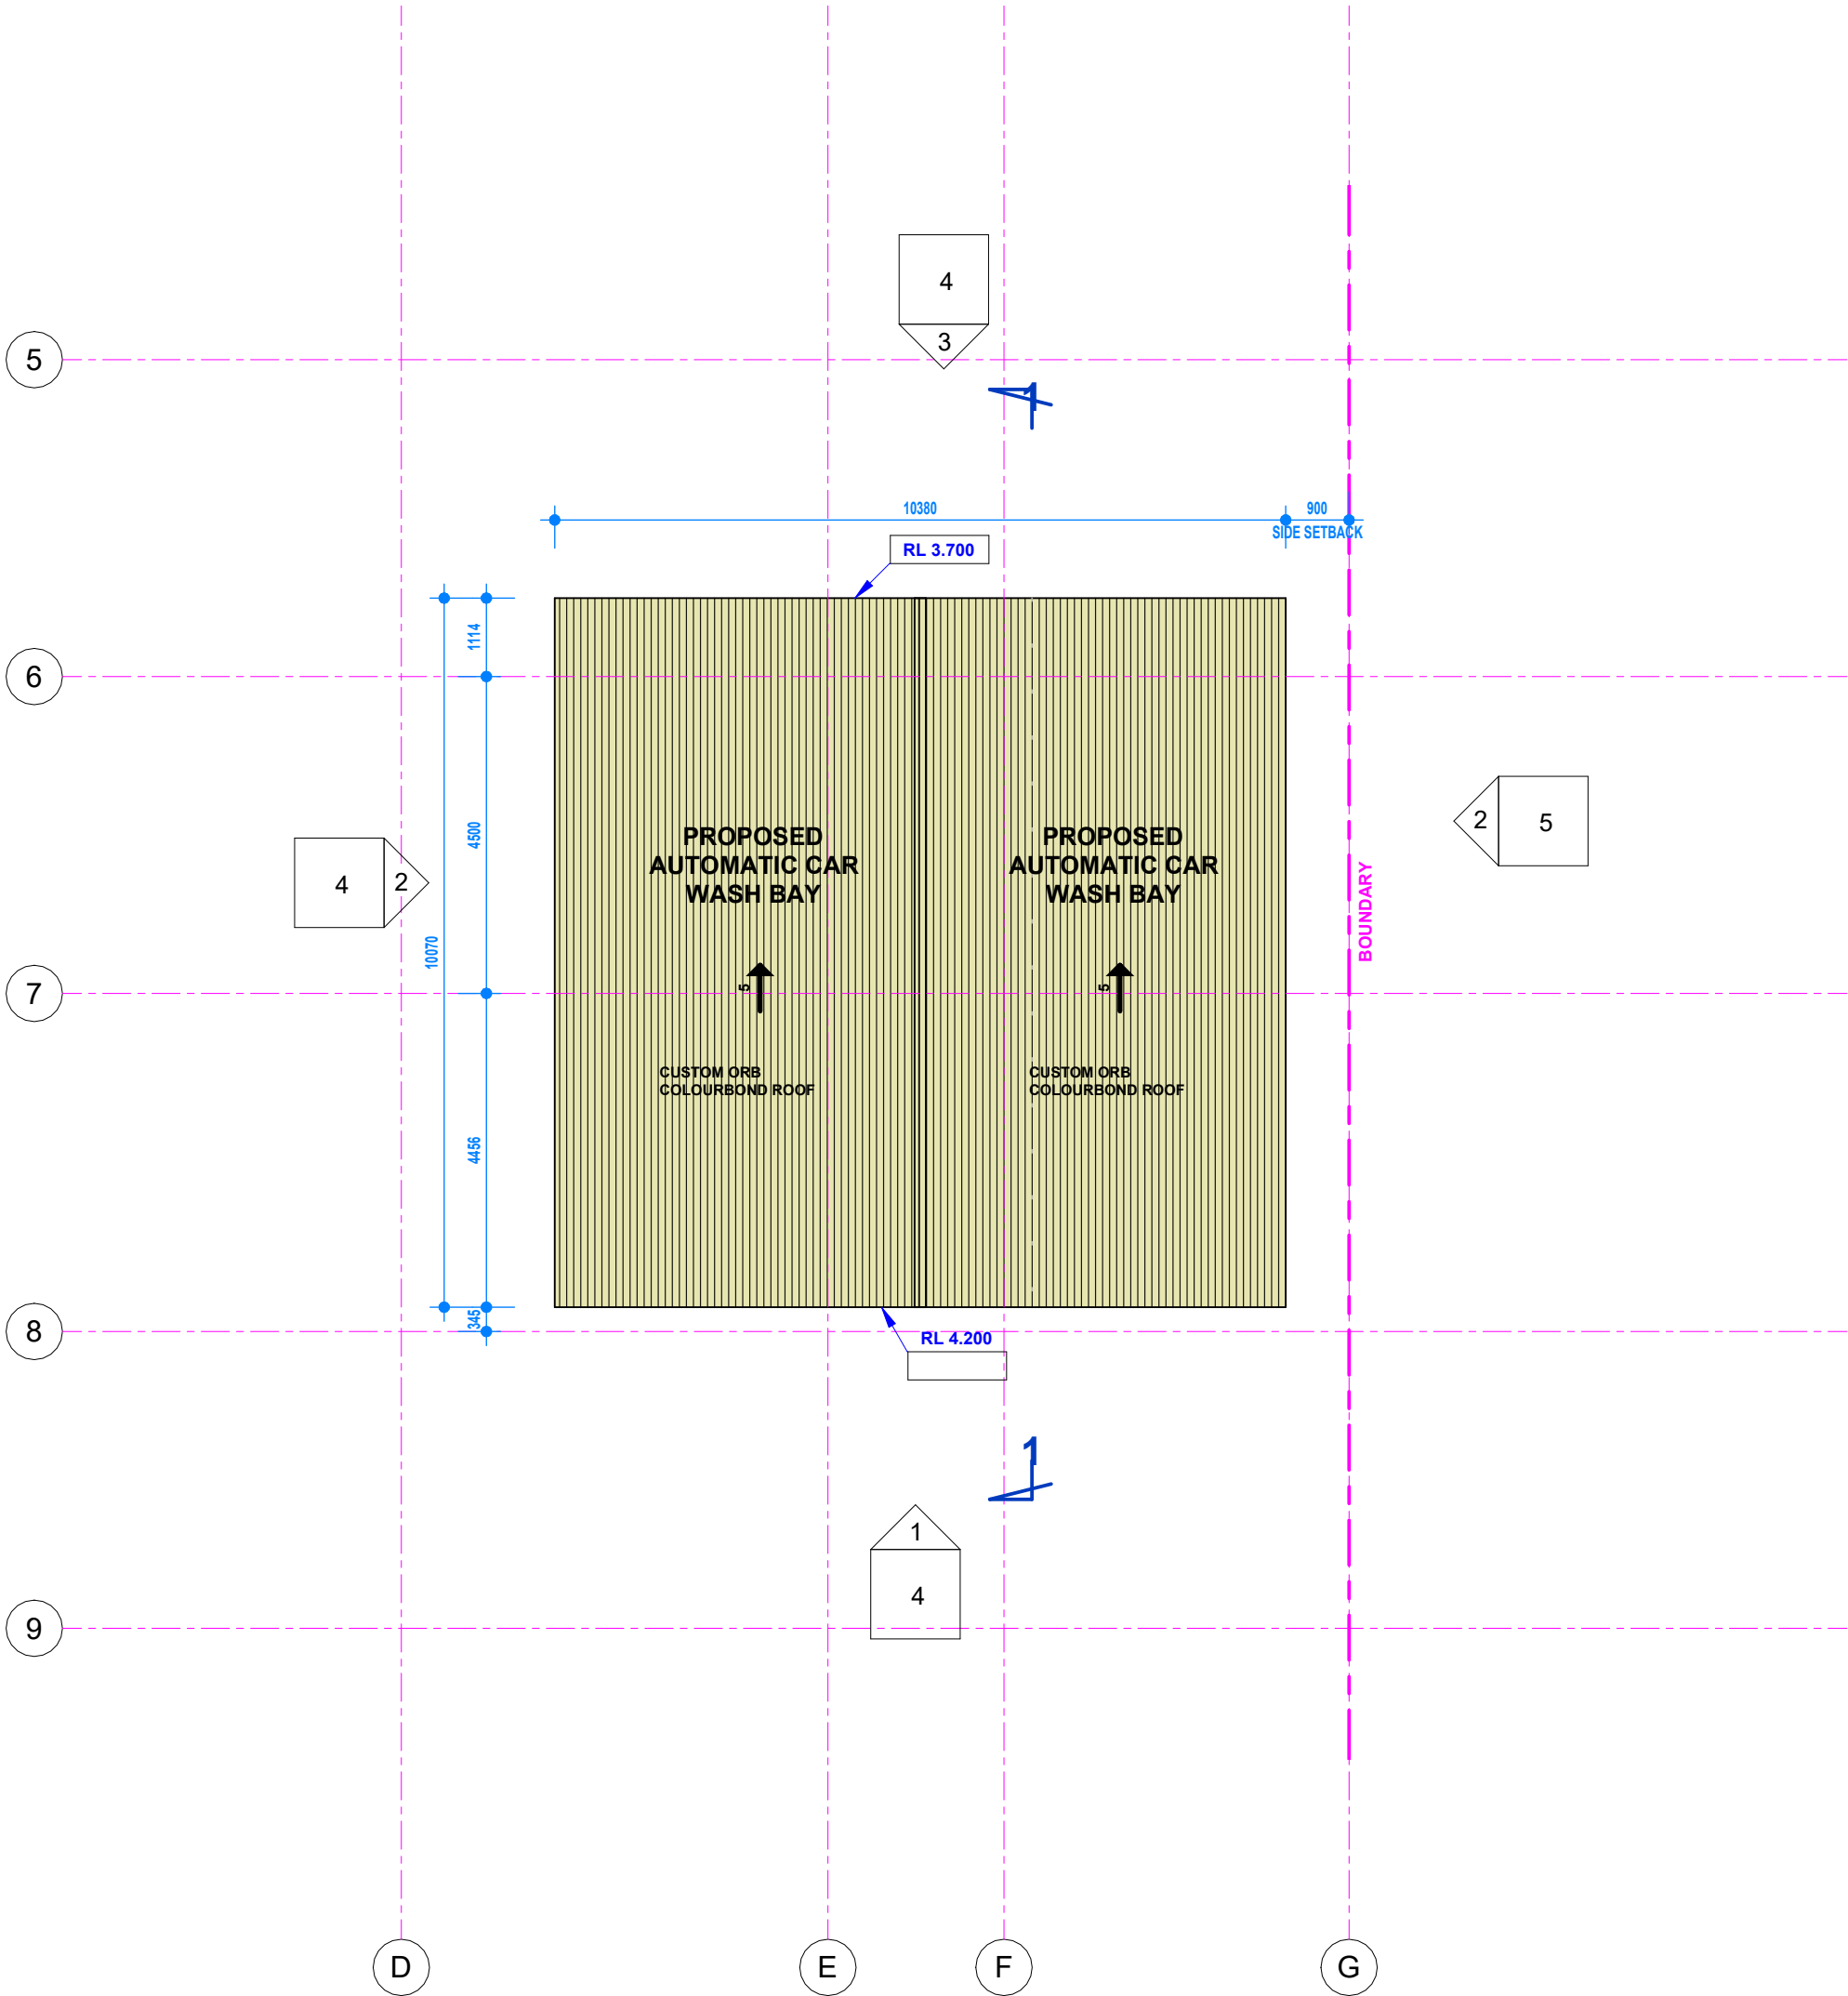

LEGENDS

EXISTING
DEMOLISH
PROPOSED

AFL above finish floor level
c corrugated
ch ceiling height
FG PERMANENT Fixed Frosted Glass
min. 60% opaque to comply with
council's DCP
g glass / GUTTER
l privacy louver
P PAINT finish
P/w PAINT finish on TIMBER weatherboard
SD smoke detector to ceiling

Issue

A Client Review ONLY 12/10/204
B DA SUBMISSION ISSUE 01/11/204



CONSTRUCTION DESIGN INVESTMENT
est. 2004
MULTI-AWARD WINNER

Office 1: 6 Mount Olympus Boulevard
Wolli Creek 2205
Office 2: Ernest Street, Crows Nest 2065
T. (02) 8006 0484 | M. 0420 946 997
www.ann.group

This work is copy right. NOT FOR ANY SUBMISSION with APPLICANT OTHER THAN ANN GROUP P/L. Apart from any use permitted under the concept act 1968, no part may be reproduced by any process, FOR THE NOTED INTENDED PURPOSE ONLY. Not may any other exclusive right be exercises, without the permission of ANN GROUP construction and design p/l.

OWNER
CANTERBURY CAR WASH +
CAFE

PROJECT
TYPE 2

ADDRESS
153-155 CANTERBURY RD, BANKSTOWN NSW 2200

DRAWING
CANTERBURY CAR WASH +
ROOF PLAN

PROJECT NO.
ANN-240921

DRAWING NO.
3

DRAWING SCALE
1 : 100 @a3

CHECKED BY
E. ADAMS

