




1 North Elevation  
1 : 100

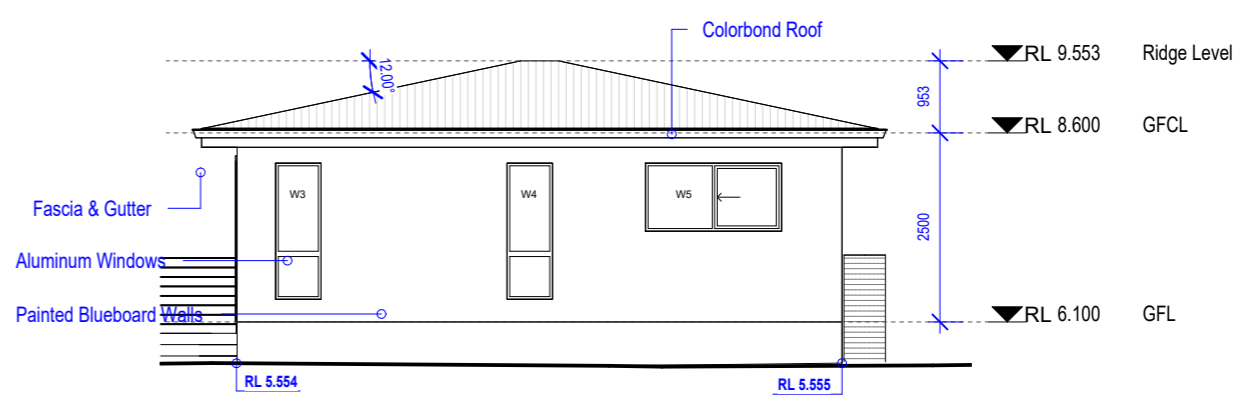


2 South Elevation  
1 : 100

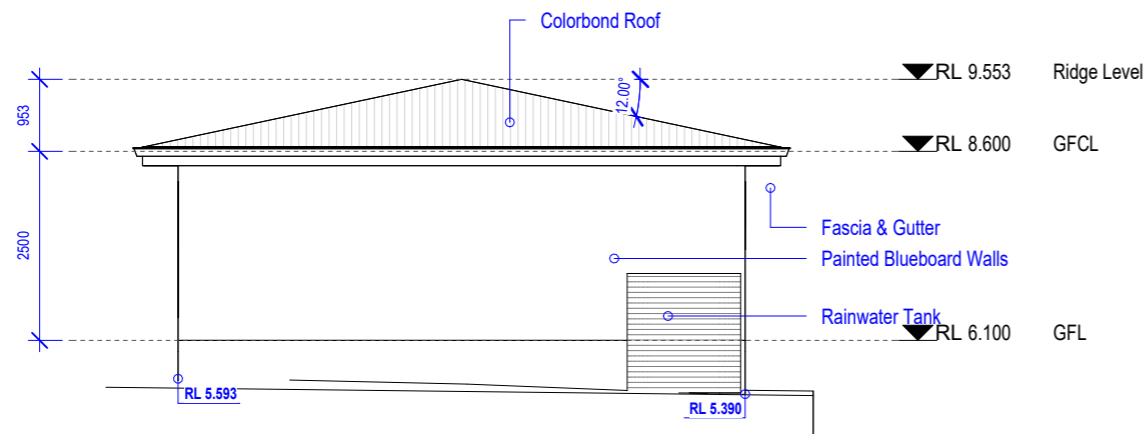


3 East Elevation  
1 : 100

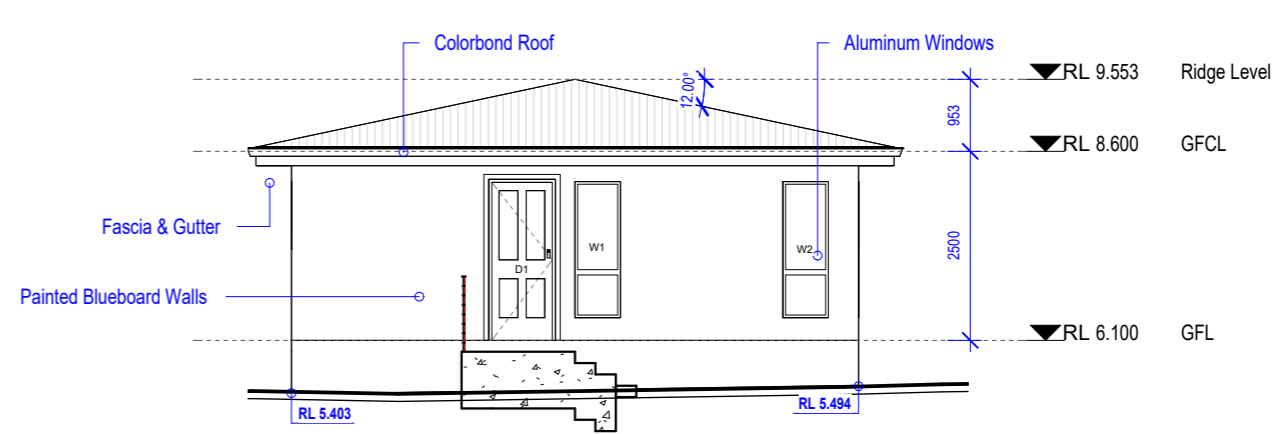

4 West Elevation  
1 : 100

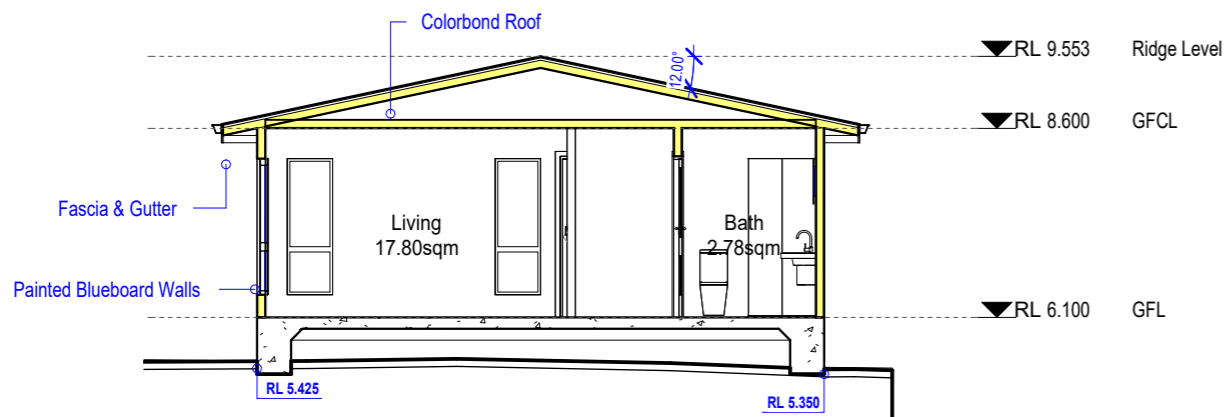

5 Section 1  
1 : 100

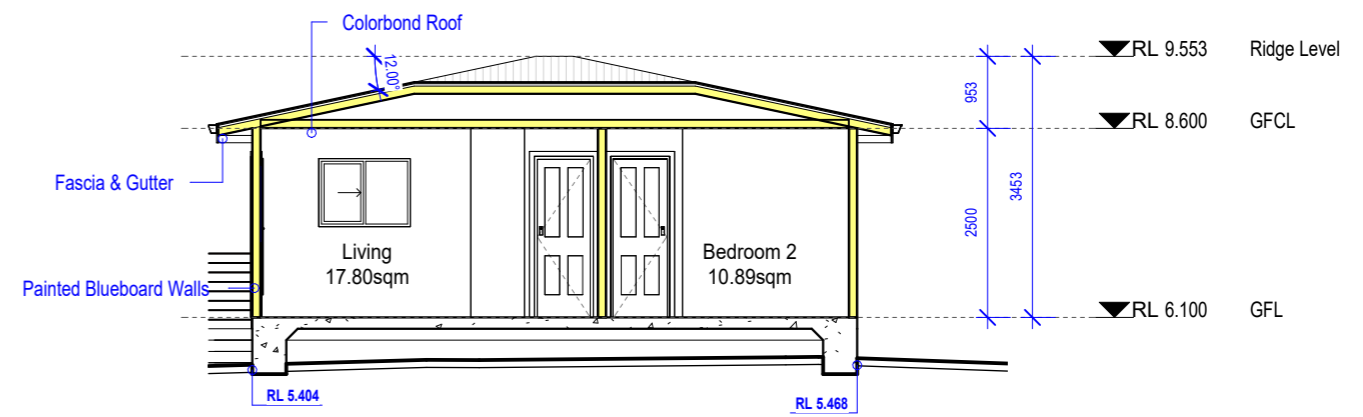

6 Section 2  
1 : 100

NOTE:  
\* Architectural documents are to be read in conjunction with relevant structural, fire service, mechanical, hydraulic, electrical, civil and landscaping documents.  
\* Do not scale drawings. Use figured dimensions only. Inform Architect of any conflict between site conditions and documents. Contractor to verify all dimensions on site before commencing work.  
\* Any extra work entailed hereafter must be claimed and approval obtained before proceeding otherwise no extra will be allowed for.  
\* All materials, appliances, fittings and finishes are to be installed in accordance with the manufacturer's recommendations and in compliance with the relevant Codes & Standards.  
\* These drawings are not to be used for construction unless drawings are stamped and endorsed by Building Surveyor.  
\* These documents may only be used for the purposes for which was commissioned and in accordance with the Terms of Engagement.

CONSULTANTS:


REV	DATE	DESCRIPTION	INITIAL
A	05.12.23	Initial Design	Khaled
B	17.01.24	Issued for DA	Khaled

DRAWING TITLE: Elevations & Sections  
DRAWN BY: K.Kabbout  
CHECKED BY: K.Kabbout  
LOT: 3 | SEC: | DP:235638  
COUNCIL AREA : Canterbury-Bankstown



SITE ADDRESS: 65 Bullecourt Ave, Milperra  
CLIENT: Mr Sleiman  
ISSUED FOR: Issued for DA  
PROJECT TYPE: Granny Flat  
SCALE: 1 : 100  
DATE: Oct 2022  
REV: B  
SHEET NO: 03.0



40 Hector St, Chester Hill NSW, 2162  
www.cedardesign.com.au  
info@cedardesign.com.au  
Phone: 0422 704 479  
A.B.N: 87 616 143 661  
Reg #: 2125/16

PROJECT NO: C2404