

1	Floor Plan-Granny
1:50	



PARSHI ArchiDesign and Construction

Office 2, Level 1, 208A Beamish St,
Campsie, NSW 2194
Contact: 0425834402
Email: info@parshiaus.comail.com
www.parshiaus.com
ACN: 602854384

DO NOT SCALE MEASUREMENTS FROM THESE DRAWINGS.
THE BUILDER/CONTRACTOR MUST CHECK ALL
DIMENSIONS AND LEVELS ON SITE AND
LOCATION OF SERVICES PRIOR TO CONSTRUCTION.
ALL MEASUREMENTS AND DIMENSIONS ON THE FLOOR
PLAN TO BE VERIFIED ON SITE PRIOR TO ANY
FABRICATION, CONSTRUCTION AND ORDERING OF
WHITEGOODS, EQUIPMENT AND JOINERY.
THE CONTRACTOR SHALL BE RESPONSIBLE FOR MEANS,
METHODS, TECHNIQUES AND PROCEDURES EMPLOYED IN
THE PERFORMANCE OF WORK IN, ON OR ABOUT AT THE
JOB SITE. THE CONTRACTOR SHALL COORDINATE AND
VERIFY ALL WORK PERFORMED BY SUB-CONTRACTORS.
REFER TO OTHER CONSULTANTS / ENGINEER'S
DOCUMENTS FOR MECHANICAL, HYDRAULIC AND
ELECTRICAL SERVICES.

Drawn By CR
Plot Date: 30/01/2025
Project NO. 301223

Client Sharif Bhuiyan

Site: 21 Taylor Street Lakemba NSW 2196

DRAWING TITLE : Floor Plan-Granny


PROJECT NAME : Construction of a detached Secondary Dwelling

REVISION NO.


C1

DRAWING NO.


A102

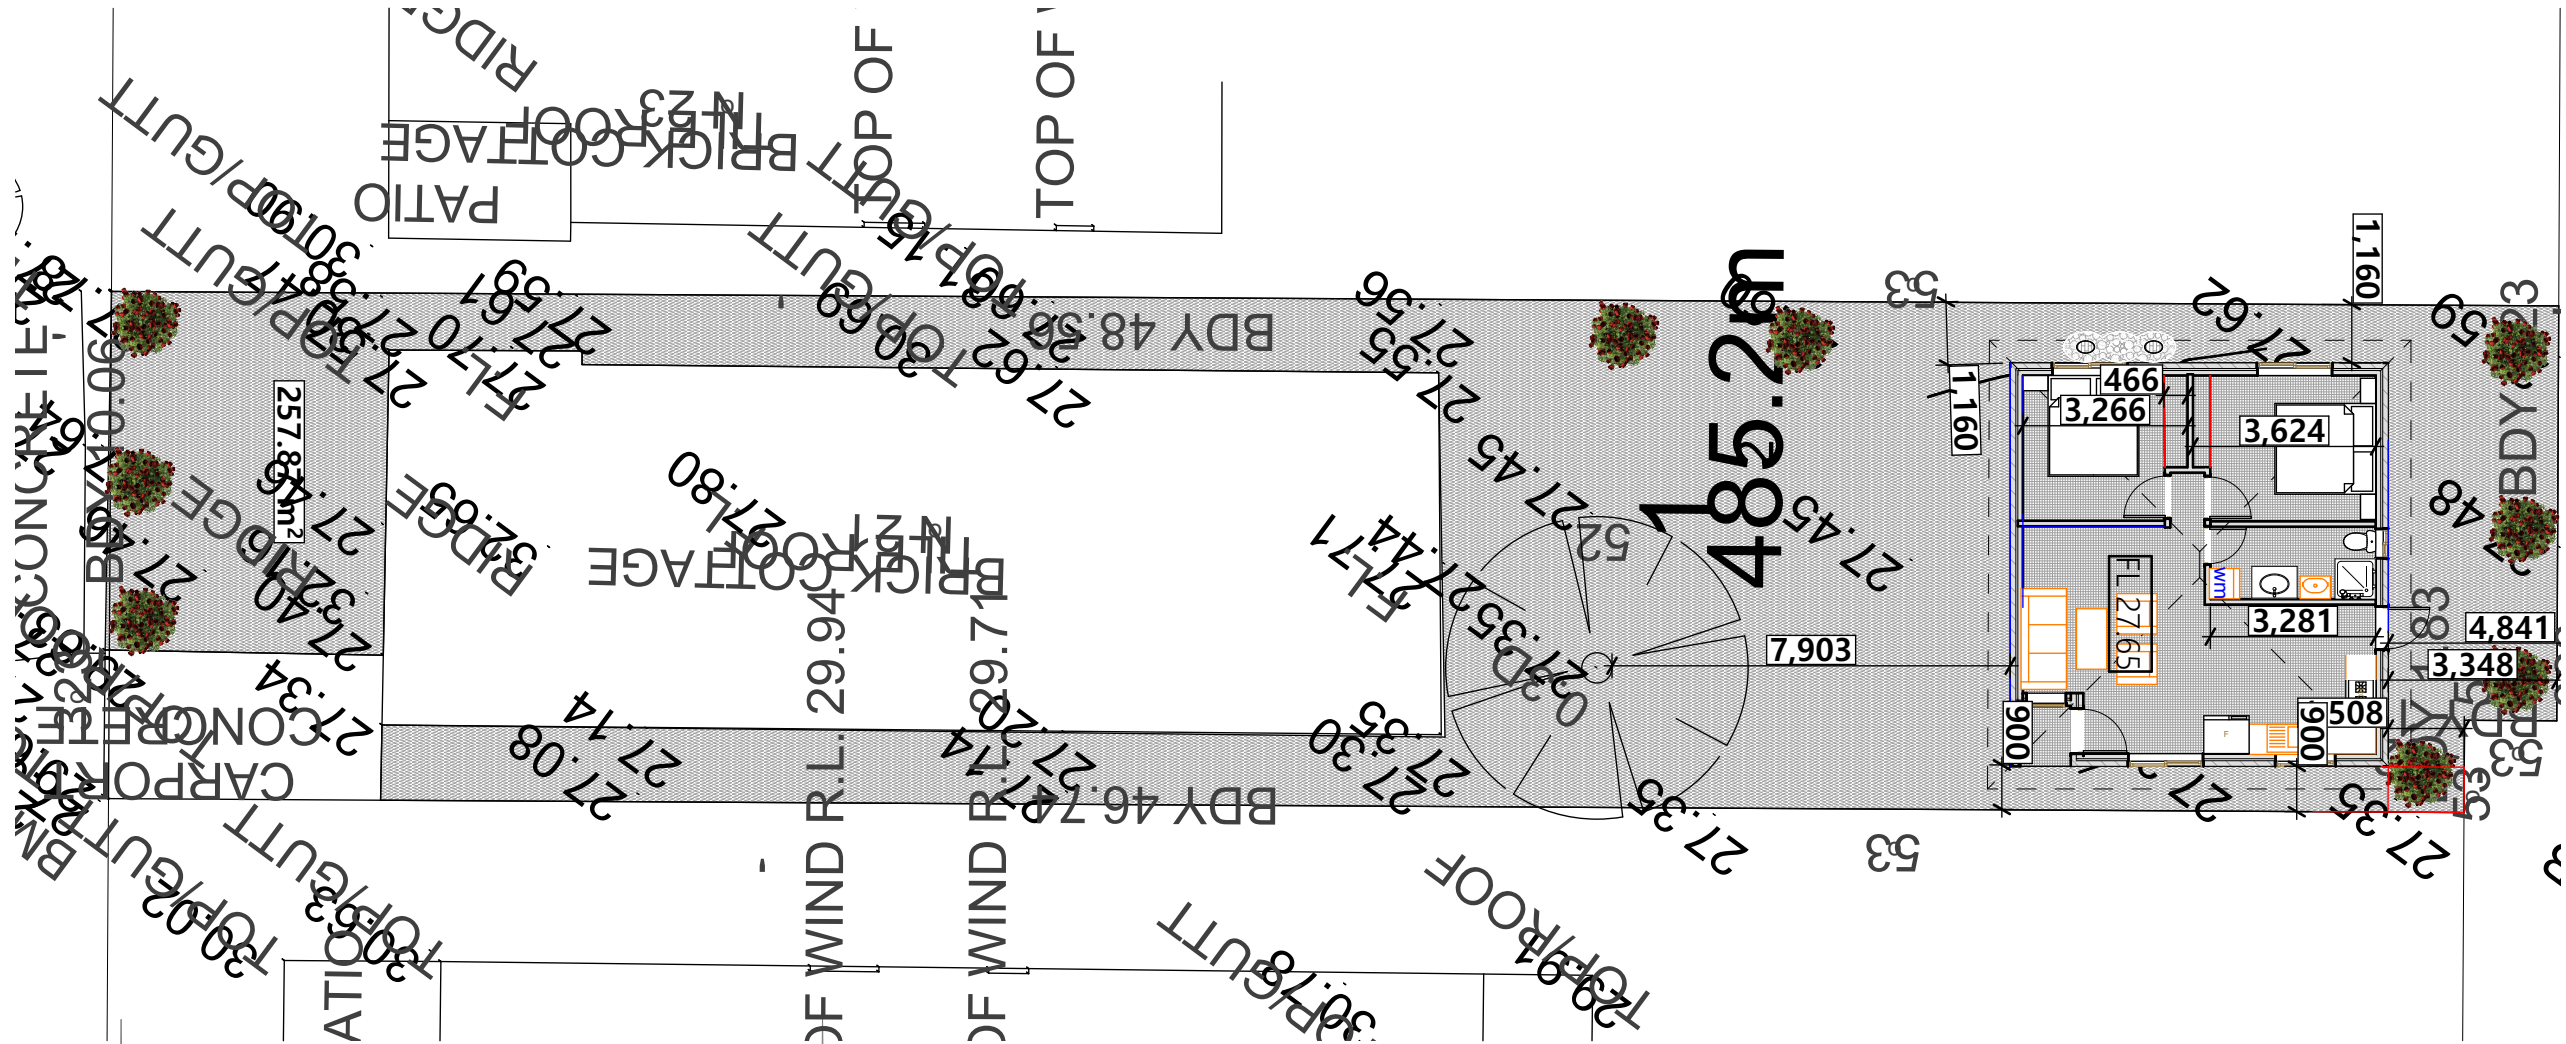

1	Landscape Plan
1:150	

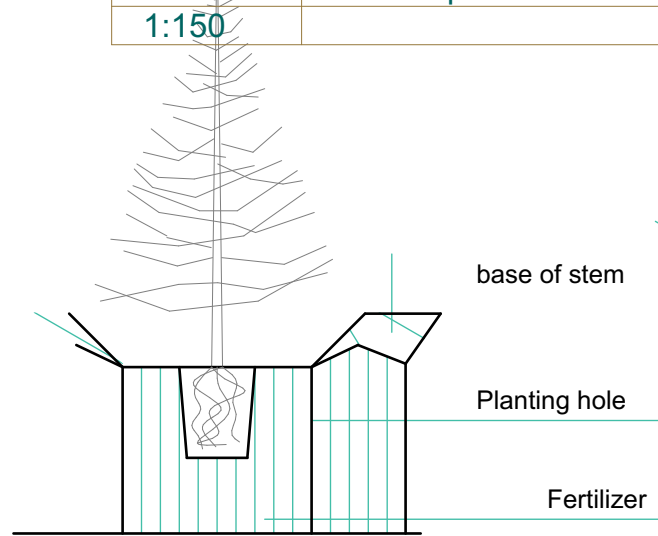

PLANTING DETAIL
150mm - 5 litre in planting areas

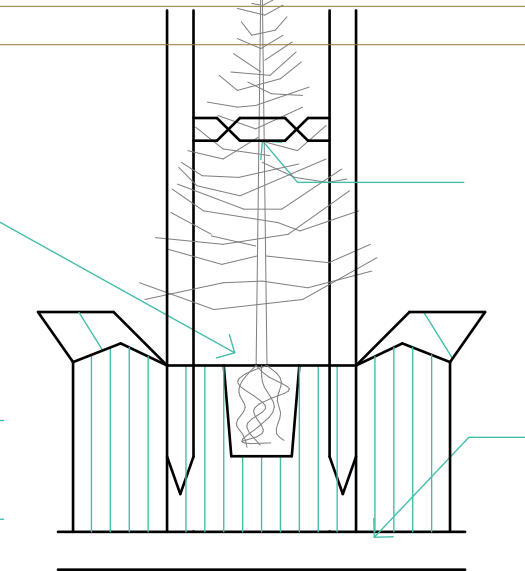

PLANTING DETAIL
25 - 45 litre pot size

Selected brick edging to

PLANT SCHEDULE

SYMBOL	BOTANIC NAME	COMMON NAME	NATURE HEIGHT	species	QTY	POT SIZE
WFG	WESTRINGIA FRUITICOSA	COASTAL ROSEMARY	1.00-2.0 m	NATIVE		
AFT	ACACIA FLORIBUNDA	White sallow wattle	3.00-6m	NATIVE		25L
TLT	TRISTNALOPSIA LAURINA	WATER GUM	5.00-10.0 m	NATIVE	02	45L
PVP	PULTANAEA VILLOSA	BUSH PEA	0.6 m	NATIVE	15	15L
		NATURAL TURF		NATIVE		



Office 2, Level 1, 208A Beamish St,
Campsie, NSW 2194
Contact: 0425834402
Email: info@parshiaus.comail.com
www.parshiaus.com
ACN: 602854384

DO NOT SCALE MEASUREMENTS FROM THESE DRAWINGS.
THE BUILDER/CONTRACTOR MUST CHECK ALL
DIMENSIONS AND LEVELS ON SITE AND
LOCATION OF SERVICES PRIOR TO CONSTRUCTION.
ALL MEASUREMENTS AND DIMENSIONS ON THE FLOOR
PLAN TO BE VERIFIED ON SITE PRIOR TO ANY
FABRICATION, CONSTRUCTION AND ORDERING OF
WHITEGOODS, EQUIPMENT AND JOINERY.
THE CONTRACTOR SHALL BE RESPONSIBLE FOR MEANS,
METHODS, TECHNIQUES AND PROCEDURES EMPLOYED IN
THE PERFORMANCE OF WORK IN, ON OR ABOUT AT THE
JOB SITE. THE CONTRACTOR SHALL COORDINATE AND
VERIFY ALL WORK PERFORMED BY SUB-CONTRACTORS.
REFER TO OTHER CONSULTANTS / ENGINEER'S
DOCUMENTS FOR MECHANICAL, HYDRAULIC AND
ELECTRICAL SERVICES.

Drawn By CR
Plot Date: 30/01/2025
Project NO. 301223

Client Sharif Bhuiyan

Site: 21 Taylor Street Lakemba NSW 2196

DRAWING TITLE : Landscape Plan


PROJECT NAME : Construction of a detached Secondary Dwelling

REVISION NO.

C1

DRAWING NO.

A103

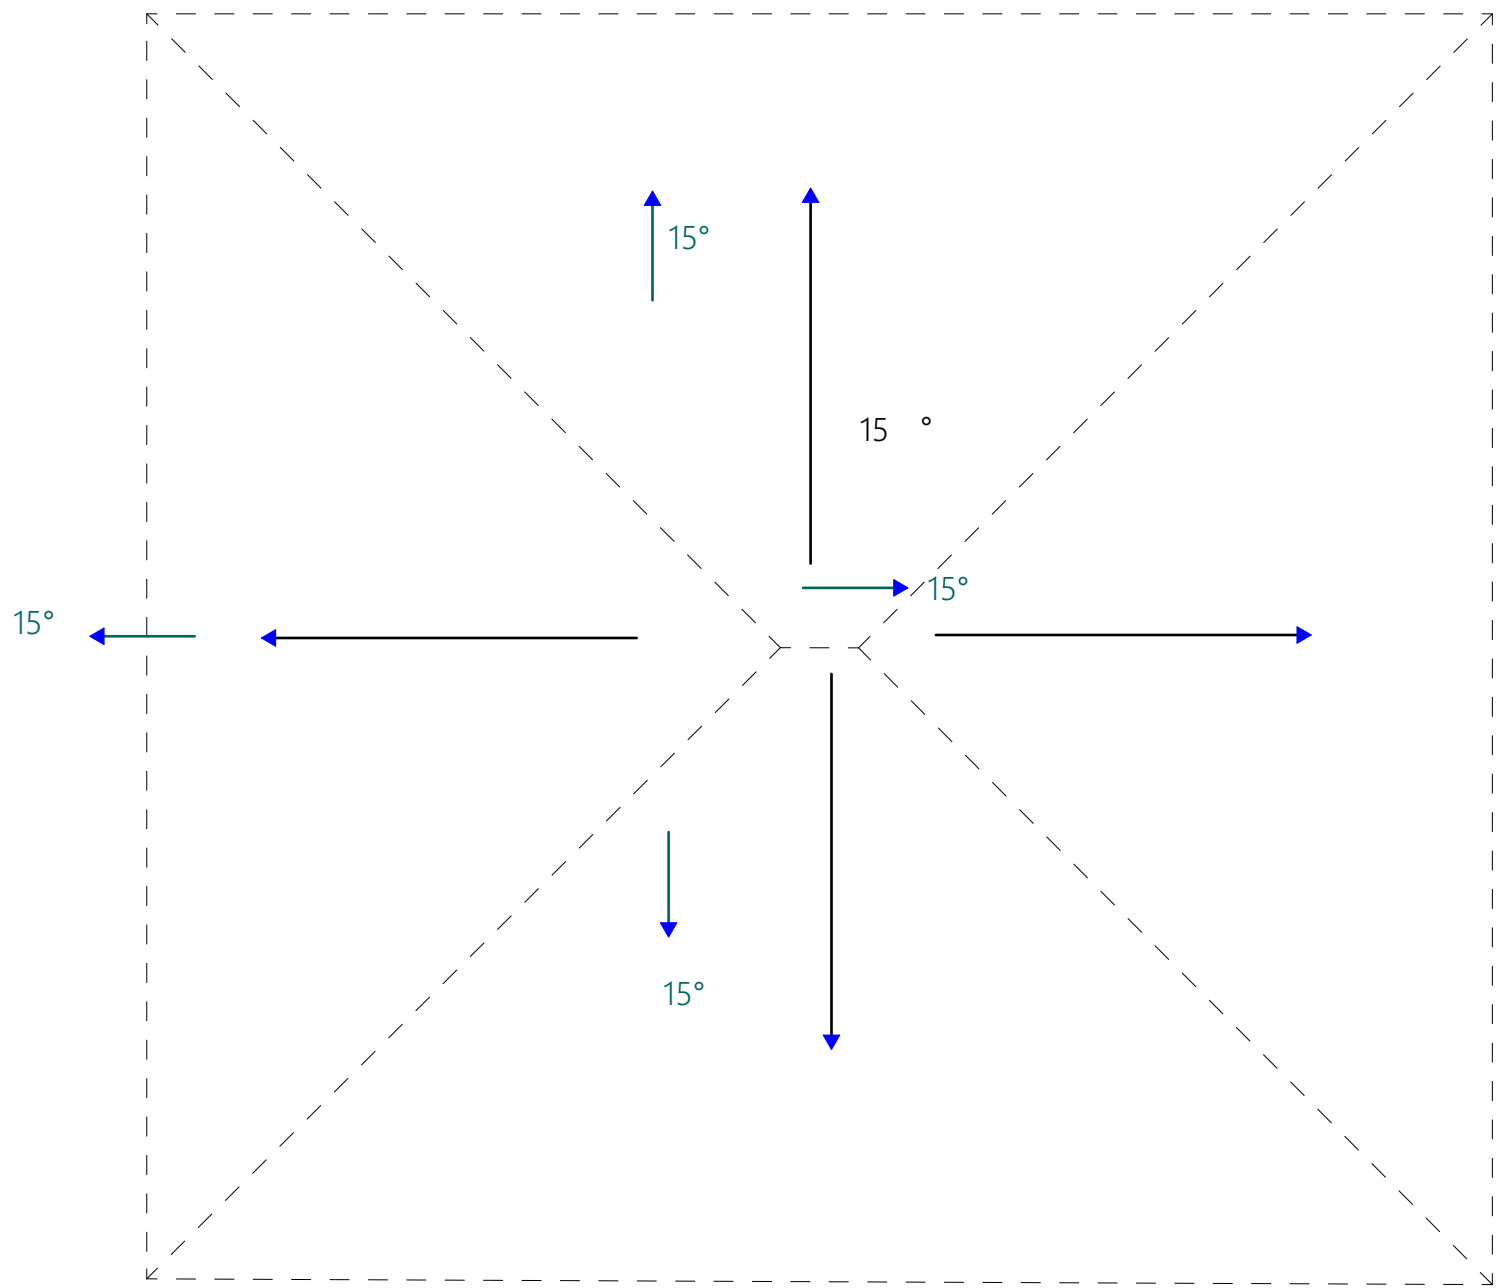

1	Roof Plan
1:50	



Office 2, Level 1, 208A Beamish St,
Campsie, NSW 2194
Contact: 0425834402
Email: info@parshiaus.comail.com
www.parshiaus.com
ACN: 602854384

PARSHI ArchiDesign and Construction

DO NOT SCALE MEASUREMENTS FROM THESE DRAWINGS.
THE BUILDER/CONTRACTOR MUST CHECK ALL
DIMENSIONS AND LEVELS ON SITE AND
LOCATION OF SERVICES PRIOR TO CONSTRUCTION.
ALL MEASUREMENTS AND DIMENSIONS ON THE FLOOR
PLAN TO BE VERIFIED ON SITE PRIOR TO ANY
FABRICATION, CONSTRUCTION AND ORDERING OF
WHITEGOODS, EQUIPMENT AND JOINERY.
THE CONTRACTOR SHALL BE RESPONSIBLE FOR MEANS,
METHODS, TECHNIQUES AND PROCEDURES EMPLOYED IN
THE PERFORMANCE OF WORK IN, ON OR ABOUT AT THE
JOB SITE. THE CONTRACTOR SHALL COORDINATE AND
VERIFY ALL WORK PERFORMED BY SUB-CONTRACTORS.
REFER TO OTHER CONSULTANTS / ENGINEER'S
DOCUMENTS FOR MECHANICAL, HYDRAULIC AND
ELECTRICAL SERVICES.

Drawn By CR
Plot Date: 30/01/2025
Project NO. 301223

Client Sharif Bhuiyan

Site: 21 Taylor Street Lakemba NSW 2196

DRAWING TITLE : **Roof Plan**


PROJECT NAME : **Construction of a detached Secondary Dwelling**

REVISION NO.

C1

DRAWING NO.

A105

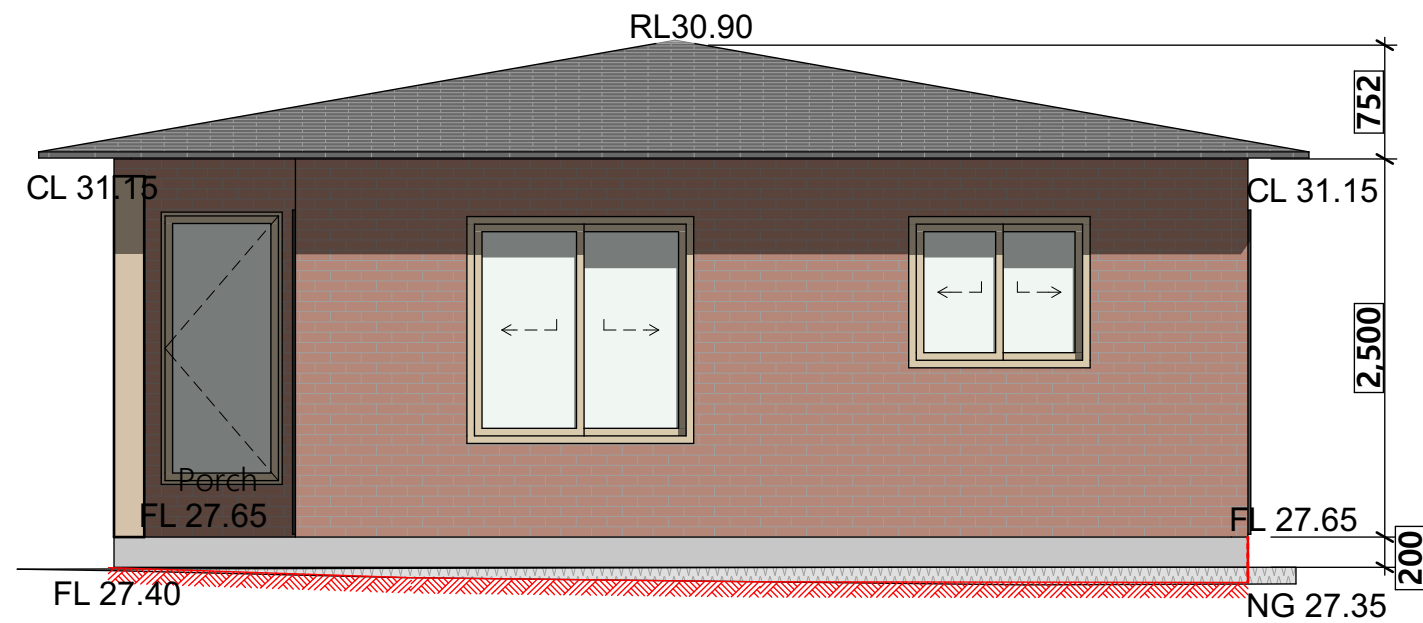

1	North Elevation
1:50	



Office 2, Level 1, 208A Beamish St,
Campsie, NSW 2194
Contact: 0425834402
Email: info@parshiaus.comail.com
www.parshiaus.com
ACN: 602854384

PARSHI ArchiDesign and Construction

DO NOT SCALE MEASUREMENTS FROM THESE DRAWINGS.
THE BUILDER/CONTRACTOR MUST CHECK ALL
DIMENSIONS AND LEVELS ON SITE AND
LOCATION OF SERVICES PRIOR TO CONSTRUCTION.
ALL MEASUREMENTS AND DIMENSIONS ON THE FLOOR
PLAN TO BE VERIFIED ON SITE PRIOR TO ANY
FABRICATION, CONSTRUCTION AND ORDERING OF
WHITEGOODS, EQUIPMENT AND JOINERY.
THE CONTRACTOR SHALL BE RESPONSIBLE FOR MEANS,
METHODS, TECHNIQUES AND PROCEDURES EMPLOYED IN
THE PERFORMANCE OF WORK IN, ON OR ABOUT AT THE
JOB SITE. THE CONTRACTOR SHALL COORDINATE AND
VERIFY ALL WORK PERFORMED BY SUB-CONTRACTORS.
REFER TO OTHER CONSULTANTS / ENGINEER'S
DOCUMENTS FOR MECHANICAL, HYDRAULIC AND
ELECTRICAL SERVICES.

Drawn By CR
Plot Date: 30/01/2025
Project NO. 301223

Client Sharif Bhuiyan

Site: 21 Taylor Street Lakemba NSW 2196

DRAWING TITLE : North Elevation


PROJECT NAME : Construction of a detached Secondary Dwelling

REVISION NO.

C1

DRAWING NO.

A601

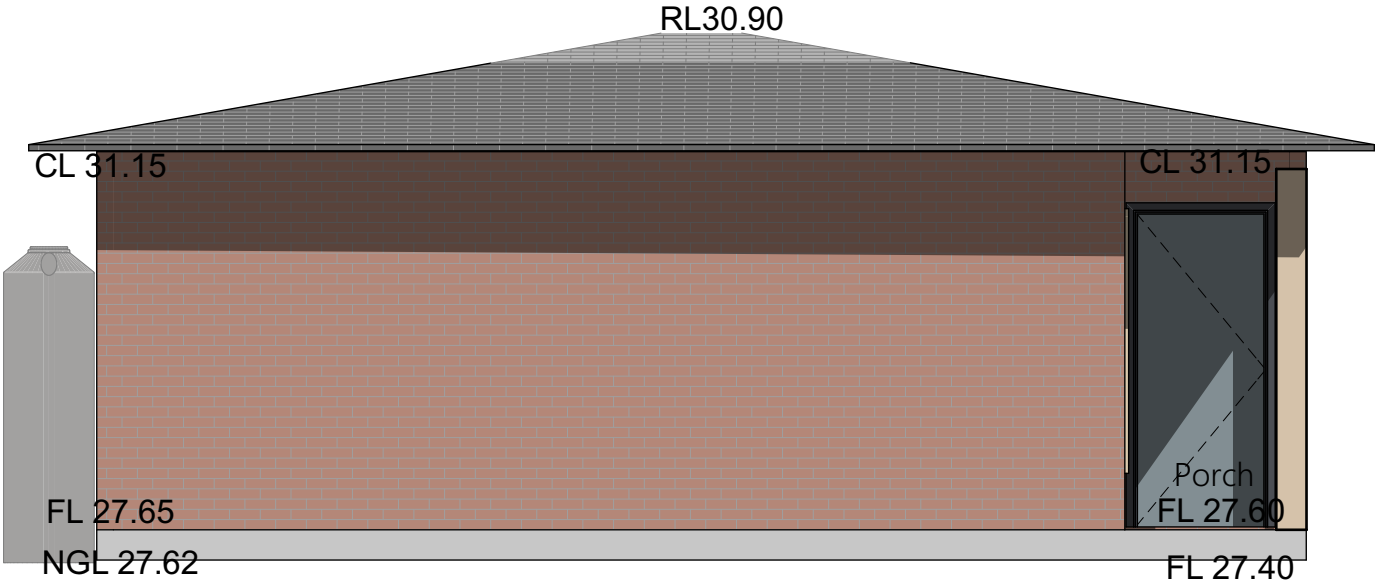

1	West Elevation
1:50	



DO NOT SCALE MEASUREMENTS FROM THESE DRAWINGS. THE BUILDER/CONTRACTOR MUST CHECK ALL DIMENSIONS AND LEVELS ON SITE AND LOCATION OF SERVICES PRIOR TO CONSTRUCTION. ALL MEASUREMENTS AND DIMENSIONS ON THE FLOOR PLAN TO BE VERIFIED ON SITE PRIOR TO ANY FABRICATION, CONSTRUCTION AND ORDERING OF WHITEGOODS, EQUIPMENT AND JOINERY. THE CONTRACTOR SHALL BE RESPONSIBLE FOR MEANS, METHODS, TECHNIQUES AND PROCEDURES EMPLOYED IN THE PERFORMANCE OF WORK IN, ON OR ABOUT AT THE JOB SITE. THE CONTRACTOR SHALL COORDINATE AND VERIFY ALL WORK PERFORMED BY SUB-CONTRACTORS. REFER TO OTHER CONSULTANTS / ENGINEER'S DOCUMENTS FOR MECHANICAL, HYDRAULIC AND ELECTRICAL SERVICES.

Drawn By CR
Plot Date: 30/01/2025
Project NO. 301223

Client Sharif Bhuiyan

Site: 21 Taylor Street Lakemba NSW 2196

DRAWING TITLE : West Elevation


PROJECT NAME : Construction of a detached Secondary Dwelling

REVISION NO.

C1

DRAWING NO.

A602

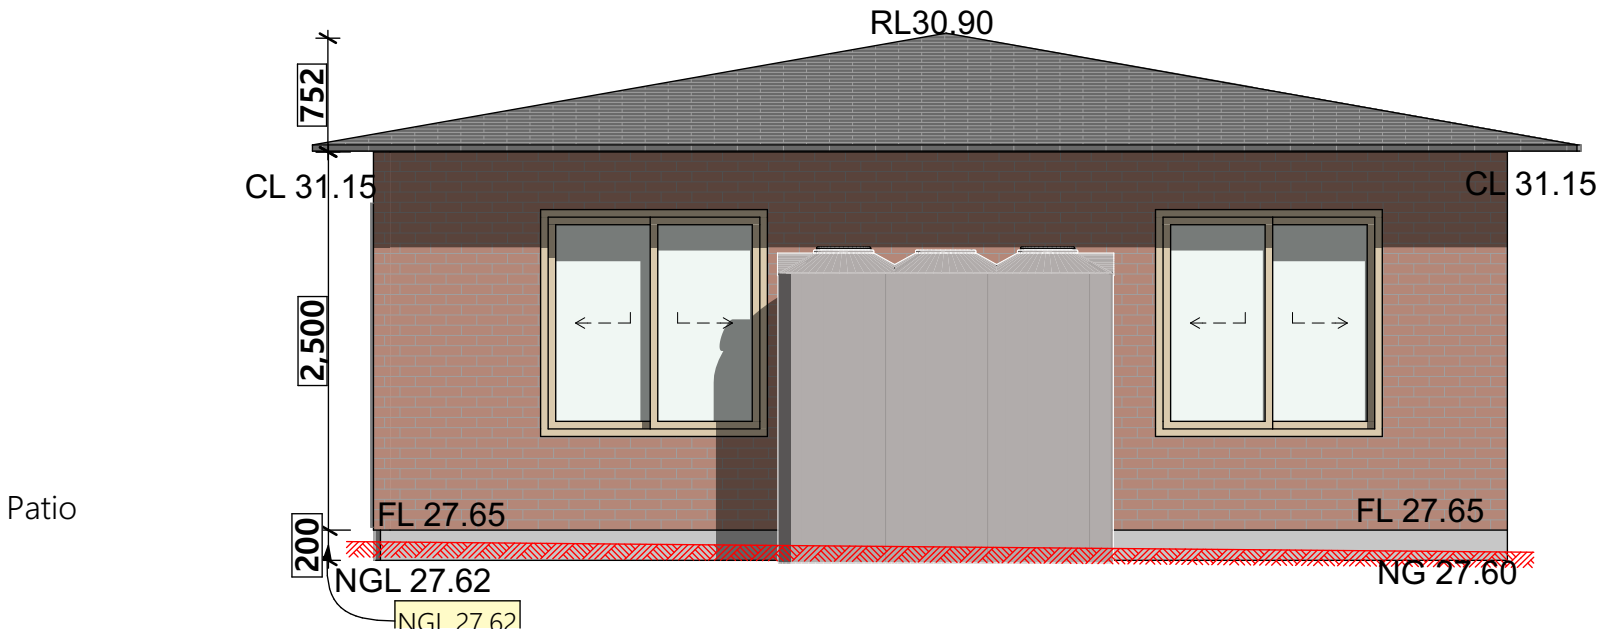

1	South Elevation
1:50	



DO NOT SCALE MEASUREMENTS FROM THESE DRAWINGS. THE BUILDER/CONTRACTOR MUST CHECK ALL DIMENSIONS AND LEVELS ON SITE AND LOCATION OF SERVICES PRIOR TO CONSTRUCTION. ALL MEASUREMENTS AND DIMENSIONS ON THE FLOOR PLAN TO BE VERIFIED ON SITE PRIOR TO ANY FABRICATION, CONSTRUCTION AND ORDERING OF WHITEGOODS, EQUIPMENT AND JOINERY. THE CONTRACTOR SHALL BE RESPONSIBLE FOR MEANS, METHODS, TECHNIQUES AND PROCEDURES EMPLOYED IN THE PERFORMANCE OF WORK IN, ON OR ABOUT AT THE JOB SITE. THE CONTRACTOR SHALL COORDINATE AND VERIFY ALL WORK PERFORMED BY SUB-CONTRACTORS. REFER TO OTHER CONSULTANTS / ENGINEER'S DOCUMENTS FOR MECHANICAL, HYDRAULIC AND ELECTRICAL SERVICES.

Drawn By CR
Plot Date: 30/01/2025
Project NO. 301223

Client Sharif Bhuiyan

Site: 21 Taylor Street Lakemba NSW 2196

DRAWING TITLE : South Elevation


PROJECT NAME : Construction of a detached Secondary Dwelling

REVISION NO.

C1

DRAWING NO.

A603

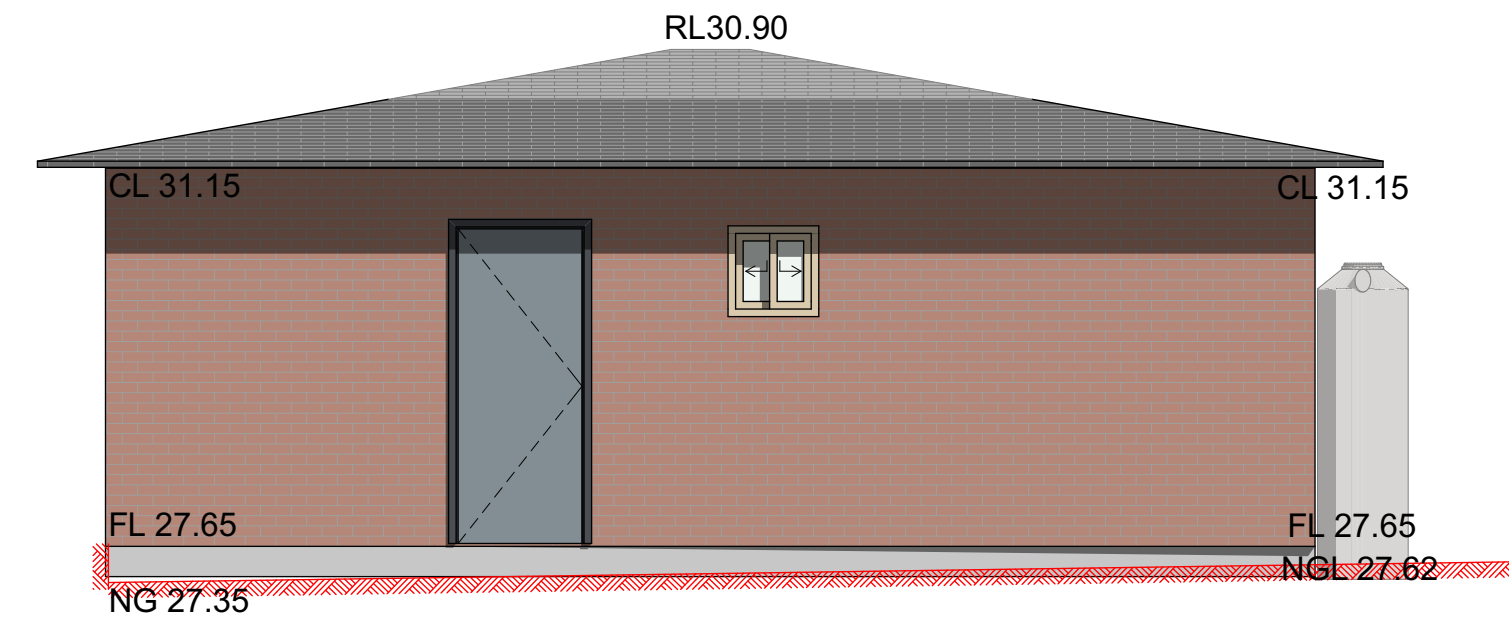

1	East Elevation
1:50	



Office 2, Level 1, 208A Beamish St,
Campsie, NSW 2194
Contact: 0425834402
Email: info@parshiaus.comail.com
www.parshiaus.com
ACN: 602854384

PARSHI ArchiDesign and Construction

DO NOT SCALE MEASUREMENTS FROM THESE DRAWINGS.
THE BUILDER/CONTRACTOR MUST CHECK ALL
DIMENSIONS AND LEVELS ON SITE AND
LOCATION OF SERVICES PRIOR TO CONSTRUCTION.
ALL MEASUREMENTS AND DIMENSIONS ON THE FLOOR
PLAN TO BE VERIFIED ON SITE PRIOR TO ANY
FABRICATION, CONSTRUCTION AND ORDERING OF
WHITEGOODS, EQUIPMENT AND JOINERY.
THE CONTRACTOR SHALL BE RESPONSIBLE FOR MEANS,
METHODS, TECHNIQUES AND PROCEDURES EMPLOYED IN
THE PERFORMANCE OF WORK IN, ON OR ABOUT AT THE
JOB SITE. THE CONTRACTOR SHALL COORDINATE AND
VERIFY ALL WORK PERFORMED BY SUB-CONTRACTORS.
REFER TO OTHER CONSULTANTS / ENGINEER'S
DOCUMENTS FOR MECHANICAL, HYDRAULIC AND
ELECTRICAL SERVICES.

Drawn By CR
Plot Date: 30/01/2025
Project NO. 301223

Client Sharif Bhuiyan

Site: 21 Taylor Street Lakemba NSW 2196

DRAWING TITLE : East Elevation


PROJECT NAME : Construction of a detached Secondary Dwelling

REVISION NO.

C1

DRAWING NO.

A604

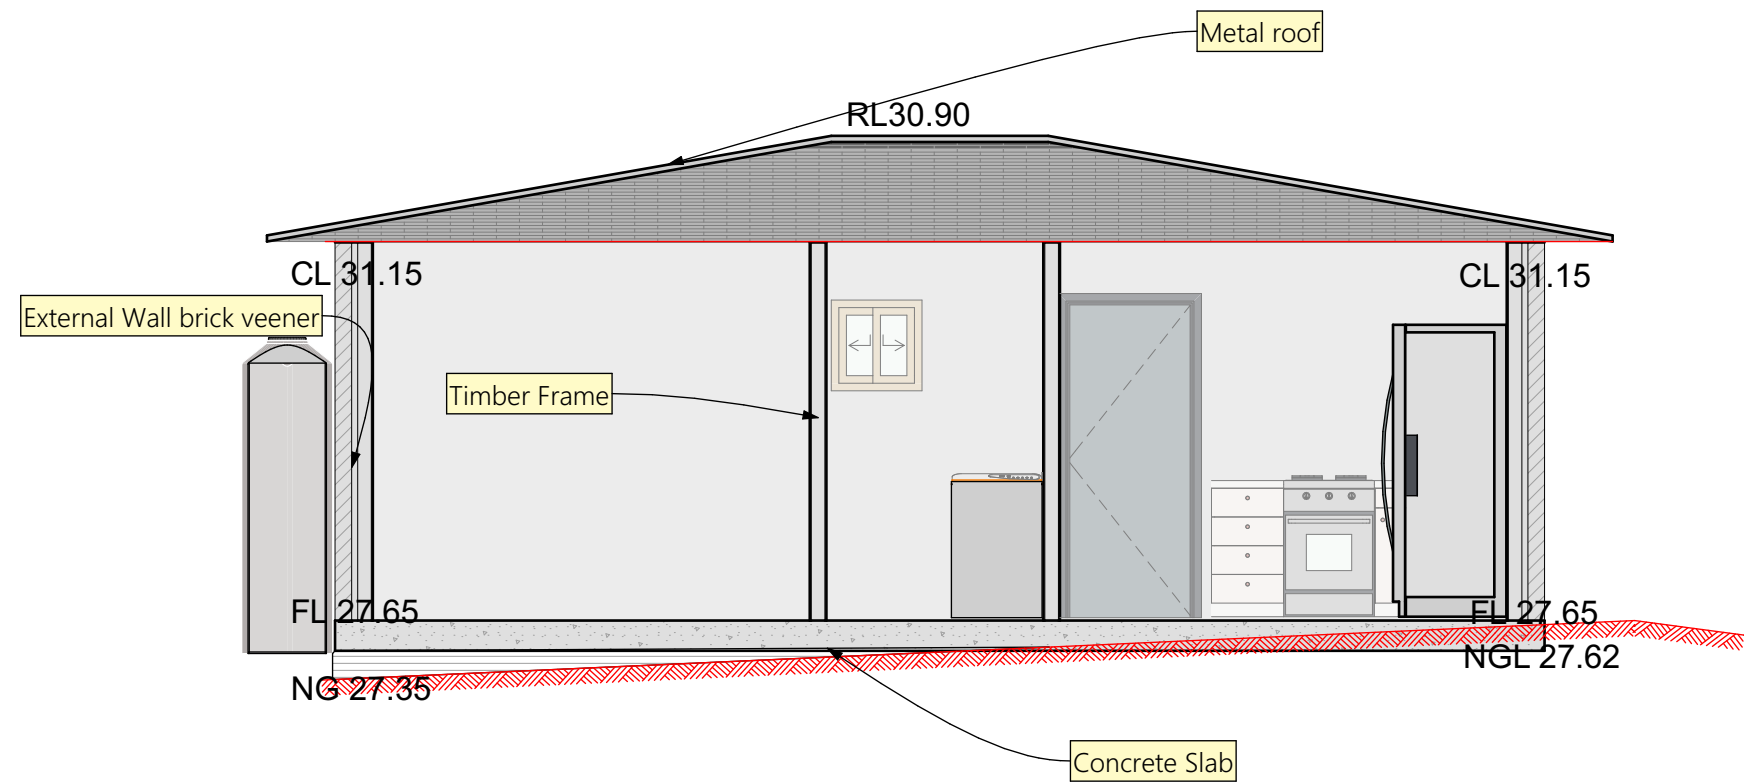

1	Building Section B
1:50	



DO NOT SCALE MEASUREMENTS FROM THESE DRAWINGS. THE BUILDER/CONTRACTOR MUST CHECK ALL DIMENSIONS AND LEVELS ON SITE AND LOCATION OF SERVICES PRIOR TO CONSTRUCTION. ALL MEASUREMENTS AND DIMENSIONS ON THE FLOOR PLAN TO BE VERIFIED ON SITE PRIOR TO ANY FABRICATION, CONSTRUCTION AND ORDERING OF WHITEGOODS, EQUIPMENT AND JOINERY. THE CONTRACTOR SHALL BE RESPONSIBLE FOR MEANS, METHODS, TECHNIQUES AND PROCEDURES EMPLOYED IN THE PERFORMANCE OF WORK IN, ON OR ABOUT AT THE JOB SITE. THE CONTRACTOR SHALL COORDINATE AND VERIFY ALL WORK PERFORMED BY SUB-CONTRACTORS. REFER TO OTHER CONSULTANTS / ENGINEER'S DOCUMENTS FOR MECHANICAL, HYDRAULIC AND ELECTRICAL SERVICES.

Drawn By CR
Plot Date: 30/01/2025
Project NO. 301223

Client Sharif Bhuiyan

Site: 21 Taylor Street Lakemba NSW 2196

DRAWING TITLE : Sections

PROJECT NAME : Construction of a detached Secondary Dwelling

REVISION NO.

C1

DRAWING NO.

A701