


ARCHITECT



t: 02 8970 5417
e: studio@bjbarchitects.com.au
a: 3.09/77 Dunning Ave,
Rosebery NSW 2018

BJB Architects Pty Ltd
Nominated Architect:
Barry Babikian NSW Reg No. 8806

NORTH

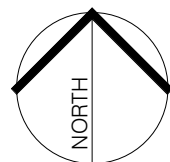

ISSUE AMENDMENT

DATE

A ISSUED FOR DEVELOPMENT
APPLICATION

28.11.2024

PROJECT

24A, 24B, 24C WENTWORTH
ST, CROYDON PARK

NEW MULTI UNIT DWELLING
DEVELOPMENT

SITE ANALYSIS PLAN

SCALE: 1 : 1000@ A3


DATE: 28.11.2024

ISSUE: A - ISSUED FOR DEVELOPMENT APPLICATION

THIS DOCUMENT IS THE COPYRIGHT OF BJB ARCHITECTS. ALL
INFORMATION ILLUSTRATED ON THIS DOCUMENT IS TO BE
CHECKED AND VERIFIED ON SITE. IN THE EVENT OF
DISCREPANCIES REFER TO BJB ARCHITECTS PRIOR TO
COMMENCEMENT OF THE WORK. DO NOT SCALE DRAWINGS
MANUALLY OR ELECTRONICALLY

2022-001


A1010

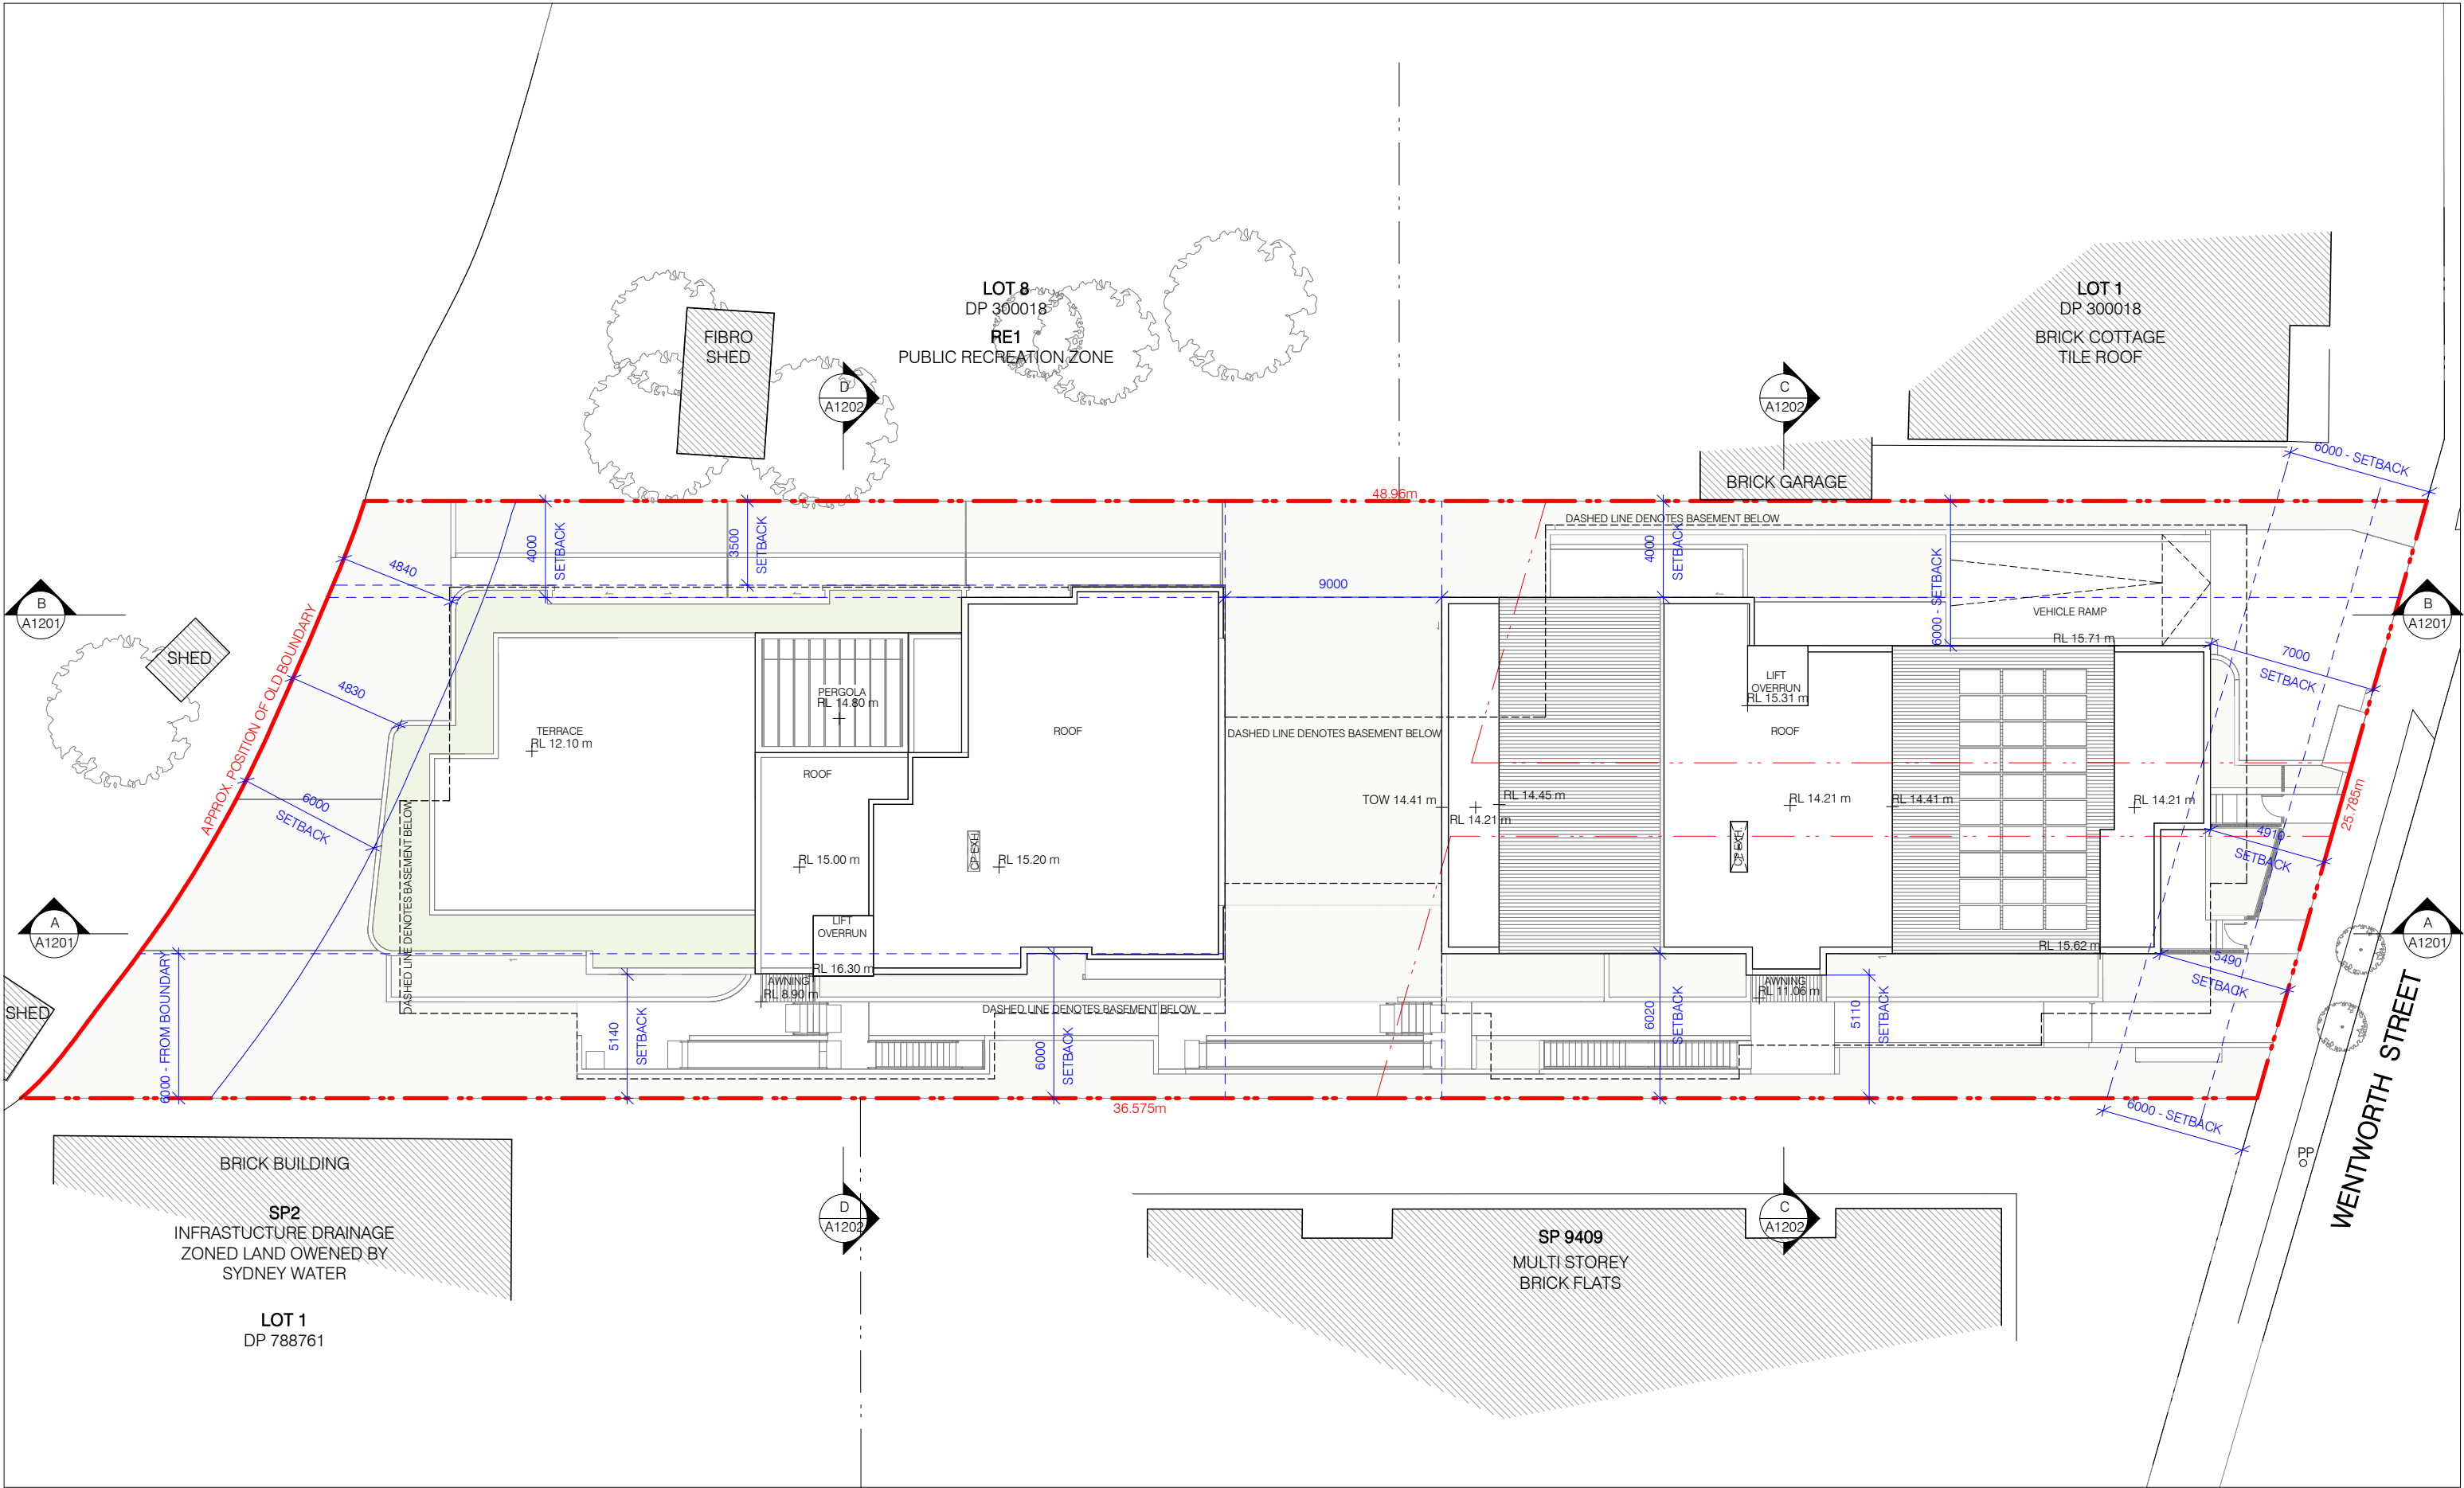

<div>ARCHITECT</div> <div><div><div></div><div></div></div><div><div>t: 02 8970 5417</div><div>e: studio@bjbarchitects.com.au</div><div>a: 3.09/77 Dunning Ave,</div><div>Rosebery NSW 2018</div></div><div><div>BJB Architects Pty Ltd</div><div>Nominated Architect:</div><div>Barry Babikian NSW Reg No. 8806</div></div></div>	<div>NORTH</div> <div><div></div><div></div><div></div><div></div><div></div><div></div><div></div><div></div><div></div><div></div><div></div><div></div><div></div><div></div><div></div><div></div><div></div><div></div><div></div><div></div><div></div><div></div><div></div><div></div><div></div><div></div><div></div><div></div><div></div><div></div><div></div><div></div><div></div><div></div><div></div><div></div><div></div><div></div><div></div><div></div><div></div><div></div><div></div><div></div><div></div><div></div><div></div><div></div><div></div><div></div><div></div><div></div><div></div><div></div><div></div><div></div><div></div><div></div><div></div><div></div><div></div><div></div><div></div><div></div><div></div><div></div><div></div><div></div><div></div><div></div><div></div><div></div><div></div><div></div><div></div><div></div><div></div><div></div><div></div><div></div><div></div><div></div><div></div><div></div><div></div><div></div><div></div><div></div><div></div><div></div><div></div><div></div><div></div><div></div><div></div><div></div><div></div><div></div><div></div><div></div><div></div><div></div><div></div><div></div><div></div><div></div><div></div><div></div><div></div><div></div><div></div><div></div><div></div><div></div><div></div><div></div><div></div><div></div><div></div><div></div><div></div><d--	---

ARCHITECT

BJB Architects Pty Ltd
Nominated Architect:
Barry Babikian NSW Reg No. 8806

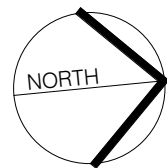PROJECT

24A, 24B, 24C WENTWORTH
ST, CROYDON PARK

NEW MULTI UNIT DWELLING DEVELOPMENT

DEMOLITION PLAN

SCALE: As indicated@ A3 DATE: 28.11.2024

ISSUE: A - ISSUED FOR DEVELOPMENT APPLICATION

THIS DOCUMENT IS THE COPYRIGHT OF BJB ARCHITECTS. ALL INFORMATION ILLUSTRATED ON THIS DOCUMENT IS TO BE CHECKED AND VERIFIED ON SITE. IN THE EVENT OF DISCREPANCIES REFER TO BJB ARCHITECTS PRIOR TO COMMENCEMENT OF THE WORK. DO NOT SCALE DRAWINGS MANUALLY OR ELECTRONICALLY

OB 2022-001

A1012

DRAINAGE NOTES:
ALL WORK CARRIED OUT SHALL COMPLY TO AND BE IN ACCORDANCE WITH THE REQUIREMENTS OF AS 3500, THE NEW SOUTH WALES PLUMBING & DRAINAGE 'CODE OF PRACTICE', AND ALL OTHER RELEVANT AUSTRALIAN STANDARDS AND CODES OF PRACTICE INCLUDING THE B.C.A.

WASTE MANAGEMENT NOTES:
ANY CONSTRUCTION WASTE IS TO BE RECYCLED WHERE APPLICABLE AND DISPOSED OF IN ACCORDANCE WITH RELEVANT COUNCIL'S GUIDELINES.

EROSION CONTROL NOTES:
1. ALL EROSION AND SILTATION CONTROL DEVICES ARE TO BE PLACED PRIOR TO COMMENCEMENT OF ANY CONSTRUCTION WORKS AND ALL SILT TRAPS ARE TO HAVE DEPOSITED SILT REMOVED REGULARLY DURING CONSTRUCTION.
2. INSTALL TEMPORARY SEDIMENT BARRIERS TO ALL INLET PITS LIKELY TO COLLECT SILT LADDEN WATER, TO COUNCIL STANDARDS.

EROSION CONTROL MEASURE

For sediment greater than 0.5mm
Slope length 40m max.
Channel dimensions: 0.5m x 0.5m
Turnover to bank
Diversion Bank and Channel


Drainage area 0.5ha max. Slope gradient 1:2 max.
Slope length 40m max.
Wire or steel mesh
Discharge area
Drainage area
Disturbance area
Sediment Fence

Drainage area 0.5ha max.
Slope length 40m max.
Slope gradient 1:2 max.
Slope length 40m max.
Rock Check Dam

Drainage area 0.5ha max.
Slope length 40m max.
Slope gradient 1:2 max.
Slope length 40m max.
Excavated Sediment Trap

Roll of wire mesh and geotextile with fabric
Slope length 40m max.
Slope gradient 1:2 max.
Slope length 40m max.
Portable Gravel Kerb mesh Sediment Trap

Drainage area 0.5ha max.
Slope length 40m max.
Slope gradient 1:2 max.
Slope length 40m max.
Geotextile Filter Fabric Drop Inlet Sediment Trap

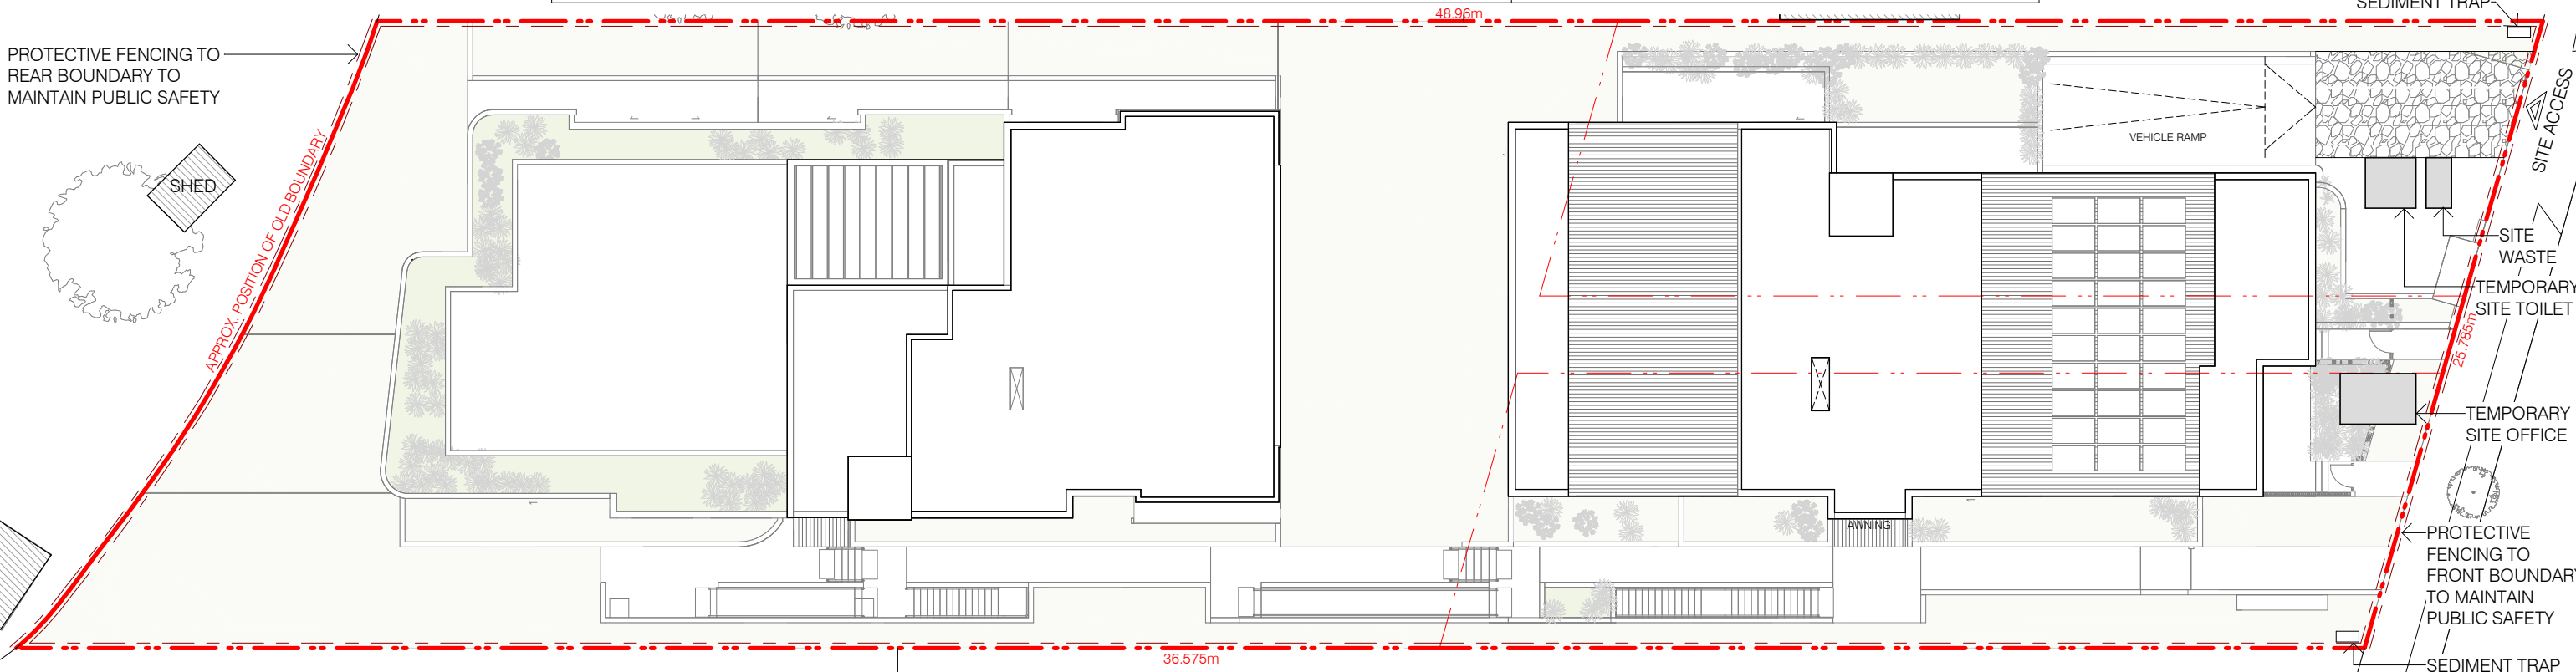

ARCHITECT

BB

t: 02 8970 5417
e: studio@bjbarchitects.com.au
a: 3.09/77 Dunning Ave,
Rosebery NSW 2018

BJB Architects Pty Ltd
Nominated Architect:
Barry Babikian NSW Reg No. 8806

NORTH

ISSUE	AMENDMENT	DATE
A	ISSUED FOR DEVELOPMENT APPLICATION	28.11.2024

PROJECT

24A, 24B, 24C WENTWORTH ST, CROYDON PARK

NEW MULTI UNIT DWELLING DEVELOPMENT

EROSION & SEDIMENT CONTROL PLAN

SCALE: 1 : 250@ A3 DATE: 28.11.2024

ISSUE: A - ISSUED FOR DEVELOPMENT APPLICATION

2022-001

A1013

THIS DOCUMENT IS THE COPYRIGHT OF BJB ARCHITECTS. ALL INFORMATION ILLUSTRATED ON THIS DOCUMENT IS TO BE CHECKED AND VERIFIED ON SITE. IN THE EVENT OF DISCREPANCIES REFER TO BJB ARCHITECTS PRIOR TO COMMENCEMENT OF THE WORK. DO NOT SCALE DRAWINGS MANUALLY OR ELECTRONICALLY