




1 PROPOSED BUILDING ELEVATION - EAST
1:100

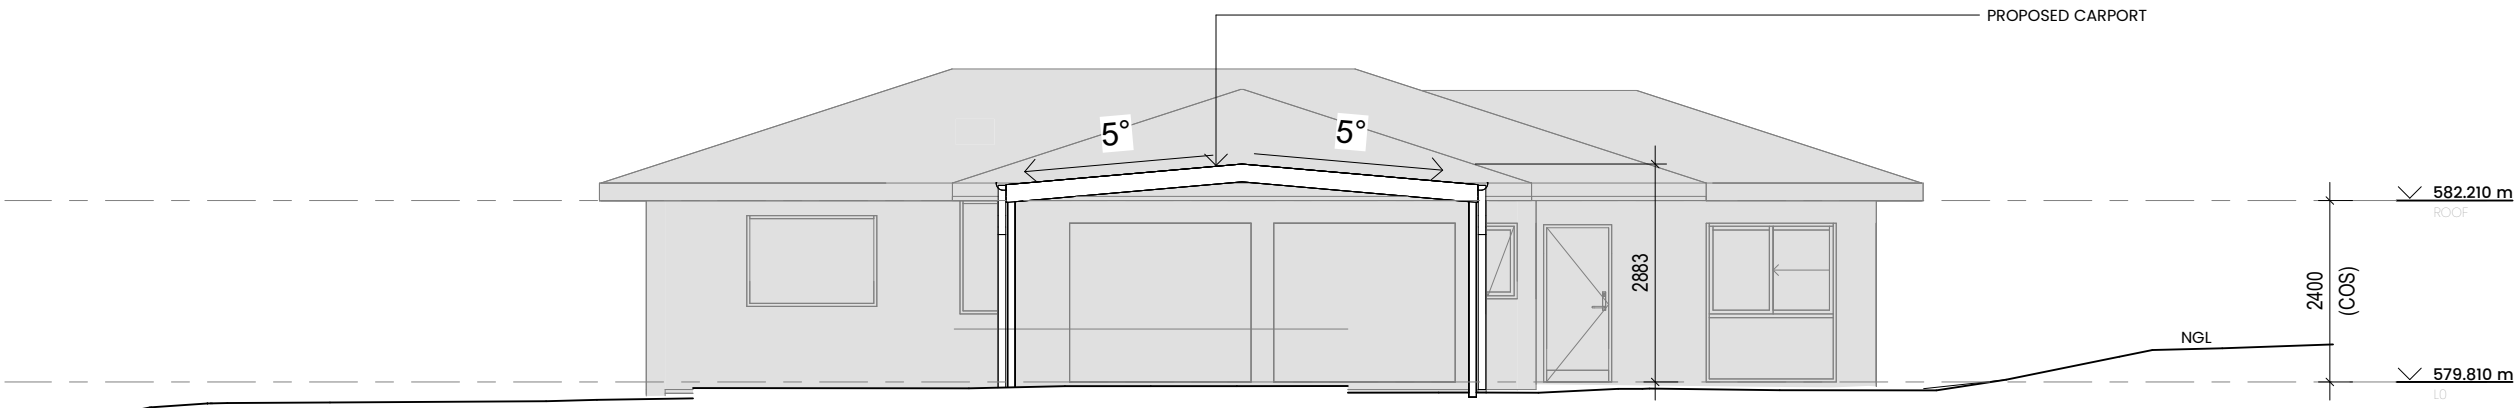

2 PROPOSED BUILDING ELEVATION - SOUTH
1:100

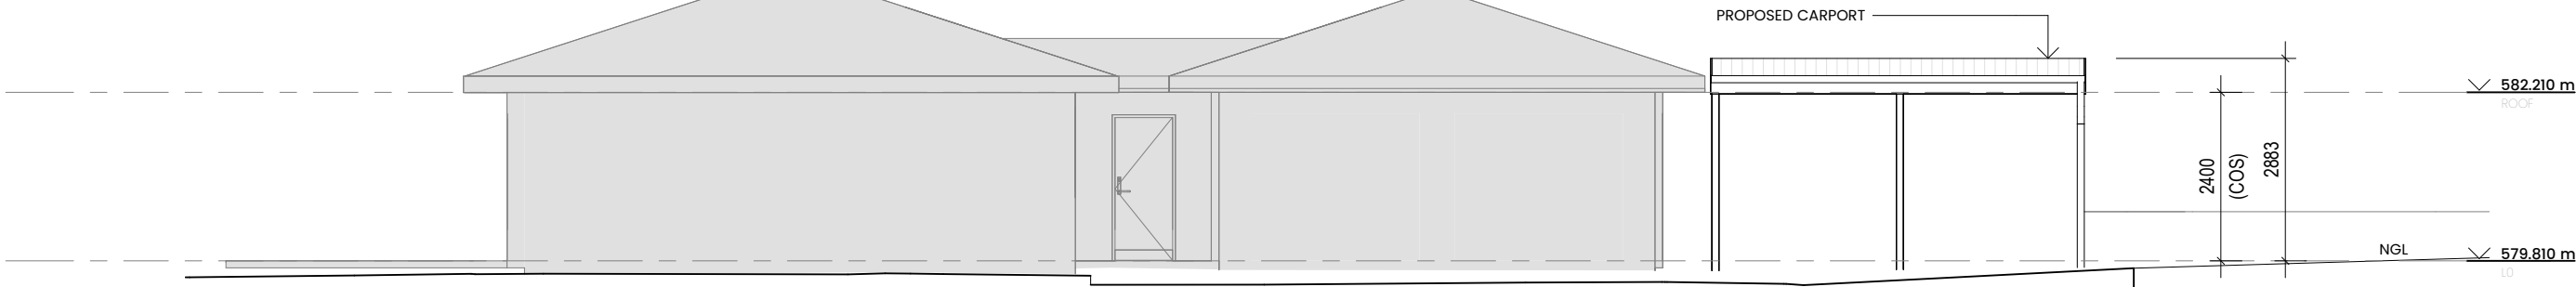

3 PROPOSED BUILDING ELEVATION - WEST
1:100

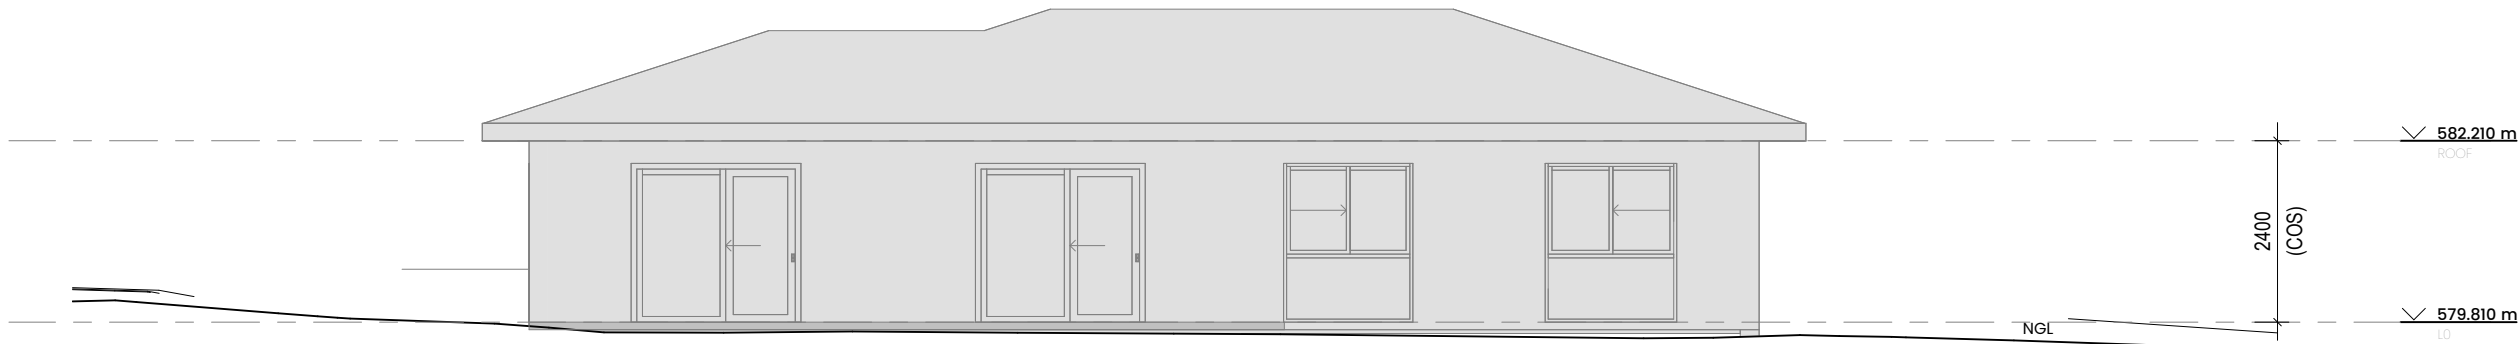

4 PROPOSED BUILDING ELEVATION - NORTH
1:100

LEGEND - PROPOSED - BUILDING ELEVATION	
ABC	ANNOTATION ABBREVIATION. REFER KEYNOTES FOR DESCRIPTION
Nxx	NEW WORKS NOTATION. WHERE SHOWN REFER NEW WORKS SCHEDULE FOR DESCRIPTION
D2	NEW DOOR MARK. WHERE SHOWN REFER DOOR SECHEDULE
D1	DOOR TYPE. WHERE SHOWN REFER DOOR LEGENDS
D3	LOCK FUNCTION. WHERE SHOWN REFER DOOR SCHEDULE
W1	NEW WINDOW MARK. WHERE SHOWN REFER WINDOW SCHEDULE
W2	WINDOW TYPE. REFER WINDOW LEGEND WHERE SHOWN
?	MATERIAL KEYNOTE. WHERE SHOWN REFER FINISHES SCHEDULES
	RETAINED EXISTING SURFACE ELEMENTS
NOTES	
<ul style="list-style-type: none">MAKE GOOD, PATCH & FINISH ALL IMPACTED RETAINED ELEMENTS UNLESS OTHERWISE SPECIFIED ELSEWHEREREMOVE ALL REDUNDANT CONDUITS & WALL PENETRATION SERVICES	




All dimensions in millimetres. Do not scale drawing. All dimensions and levels to be verified on site.

Document Title:	Version:	Date:
BUILDING ELEVATIONS - NEW		
Sheet Number:	Version:	Date:
2207.02- A310	4	07.07.24
Current Rev Description:	Sheet Size:	
ISSUE FOR CLIENT	A2	

Client:	Project Status:
Lachlan Macquarie Institute - Josh Auld	
Project Ref Title:	
LMI Residence Alterations & Extension	
Drawn:	Designer:
	Reviewer:

Project Address:	Project Status:
381 Hillview Drive, Murrumbateman NSW 2582	
Deposited Plan:	Suburb:
DP881832	Murrumbateman
Lot:	
101	

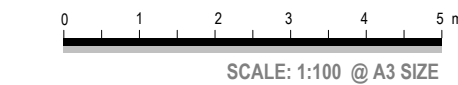

SCALE: 1:100 @ A3 SIZE

DEVELOPMENT APPLICATION