


① EXISTING SITE PLAN
1 : 500

<div>ARCHITECTURAL DOCUMENTS ARE TO BE READ IN CONJUNCTION WITH STRUCTURAL, CIVIL, SERVICES, FIRE + LANDSCAPING DOCUMENTS. CONTRACTOR IS RESPONSIBLE FOR COORDINATION OF ALL WORKS. DO NOT SCALE DRAWINGS. USE FIGURED DIMENSIONS ONLY. INFORM SOMEPLACE STUDIO OF ANY CONFLICT BETWEEN SITE CONDITIONS + DOCUMENTS. COPYRIGHT OF DESIGN SHOWN HERE IN IS RETAINED BY SOMEPLACE STUDIO. WRITTEN AUTHORITY IS REQUIRED FOR ANY REPRODUCTION.</div> <div><div>SOMEPLACE</div><div>SOMEPLACE STUDIO 421 BARRY ROAD WELSHPOOL VIC 3966</div><div>MORGAN STEVENS 0437622567 ABN:46660215145</div></div>	<div>NORTH: </div>	CLIENT DETAILS: JOAN + GREG STEVENS	PROJECT NUMBER: 2403	PROJECT: HUDSON CREEK HOUSE	STAGE: PLANNING REVa	SCALE: 1 : 500	DATE: 28.01.2025
		PROJECT ADDRESS: 39 VINECOMBE LANE BARHAM NSW 3732			DRAWING: EXISTING SITE PLAN	DRAWN BY: Author	A01

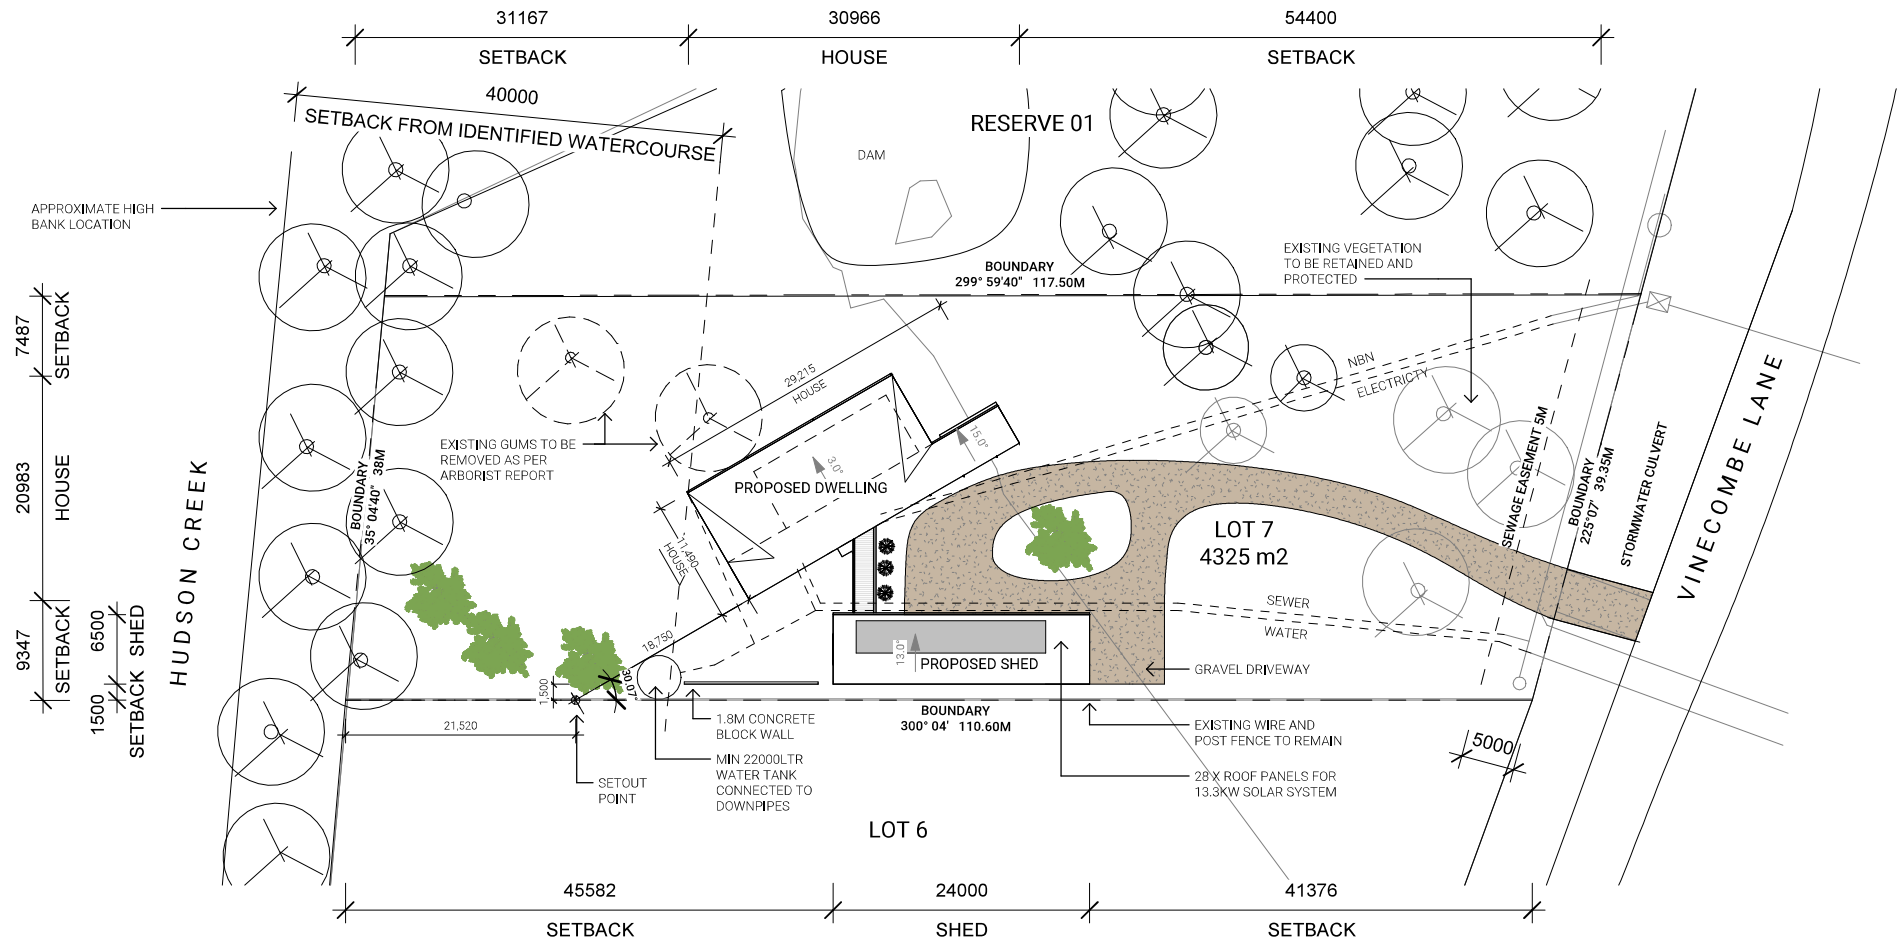

AREAS:
LOT SIZE : 4325m2
HOUSE 190m2 + ALFRESCO + VERANDAH (320m2 total)
SHED 156m2

1 PROPOSED SITE PLAN
1 : 500

ARCHITECTURAL DOCUMENTS ARE TO BE READ IN CONJUNCTION WITH STRUCTURAL, CIVIL, SERVICES, FIRE + LANDSCAPING DOCUMENTS. CONTRACTOR IS RESPONSIBLE FOR COORDINATION OF ALL WORKS. DO NOT SCALE DRAWINGS. USE FIGURED DIMENSIONS ONLY. INFORM SOMEPLACE STUDIO OF ANY CONFLICT BETWEEN SITE CONDITIONS + DOCUMENTS. COPYRIGHT OF DESIGN SHOWN HERE IN IS RETAINED BY SOMEPLACE STUDIO. WRITTEN AUTHORITY IS REQUIRED FOR ANY REPRODUCTION.

SOMEPLACE

SOMEPLACE STUDIO
421 BARRY ROAD
WELSHPOOL VIC 3966
MORGAN STEVENS
0437622567
ABN:46660215145



CLIENT DETAILS:
JOAN + GREG STEVENS

PROJECT NUMBER:
2403
PROJECT:
HUDSON CREEK HOUSE

STAGE:
PLANNING REVA


SCALE:
1 : 500
DATE:
28.01.2025

PROJECT ADDRESS:
39 VINECOMBE LANE
BARHAM NSW 3732

DRAWING:
PROPOSED SITE PLAN

DRAWN BY:
Author

A02

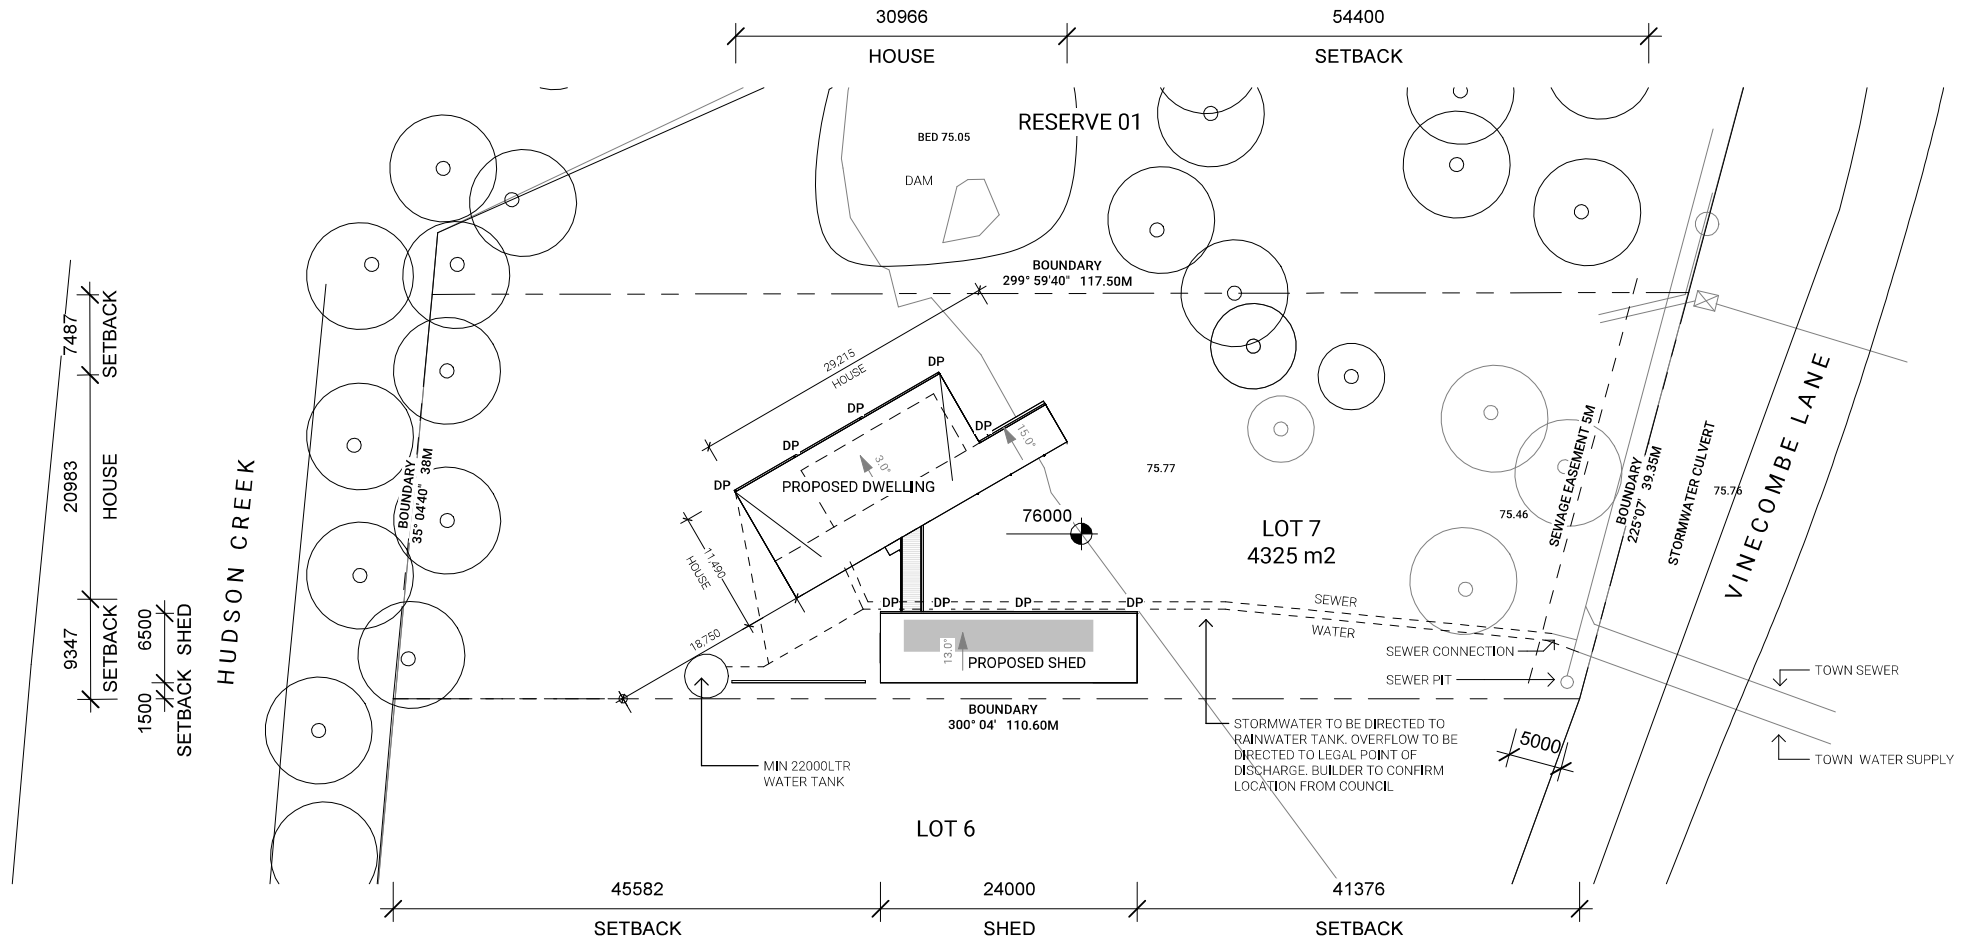

1 STORMWATER PLAN
1 : 500

ARCHITECTURAL DOCUMENTS ARE TO BE READ IN CONJUNCTION WITH STRUCTURAL, CIVIL, SERVICES, FIRE + LANDSCAPING DOCUMENTS. CONTRACTOR IS RESPONSIBLE FOR COORDINATION OF ALL WORKS. DO NOT SCALE DRAWINGS. USE FIGURED DIMENSIONS ONLY. INFORM SOMEPLACE STUDIO OF ANY CONFLICT BETWEEN SITE CONDITIONS + DOCUMENTS. COPYRIGHT OF DESIGN SHOWN HERE IN IS RETAINED BY SOMEPLACE STUDIO. WRITTEN AUTHORITY IS REQUIRED FOR ANY REPRODUCTION.

SOMEPLACE

SOMEPLACE STUDIO
421 BARRY ROAD
WELSHPOOL VIC 3966
MORGAN STEVENS
0437622567
ABN:46660215145



CLIENT DETAILS:
JOAN + GREG STEVENS

PROJECT NUMBER:
2403
PROJECT:
HUDSON CREEK HOUSE

STAGE:
PLANNING REVa

SCALE:
1 : 500
DATE:
28.01.2025


PROJECT ADDRESS:
39 VINECOMBE LANE
BARHAM NSW 3732

DRAWING:
STORMWATER PLAN

DRAWN BY:
Author

A02a

HUDSON CREEK

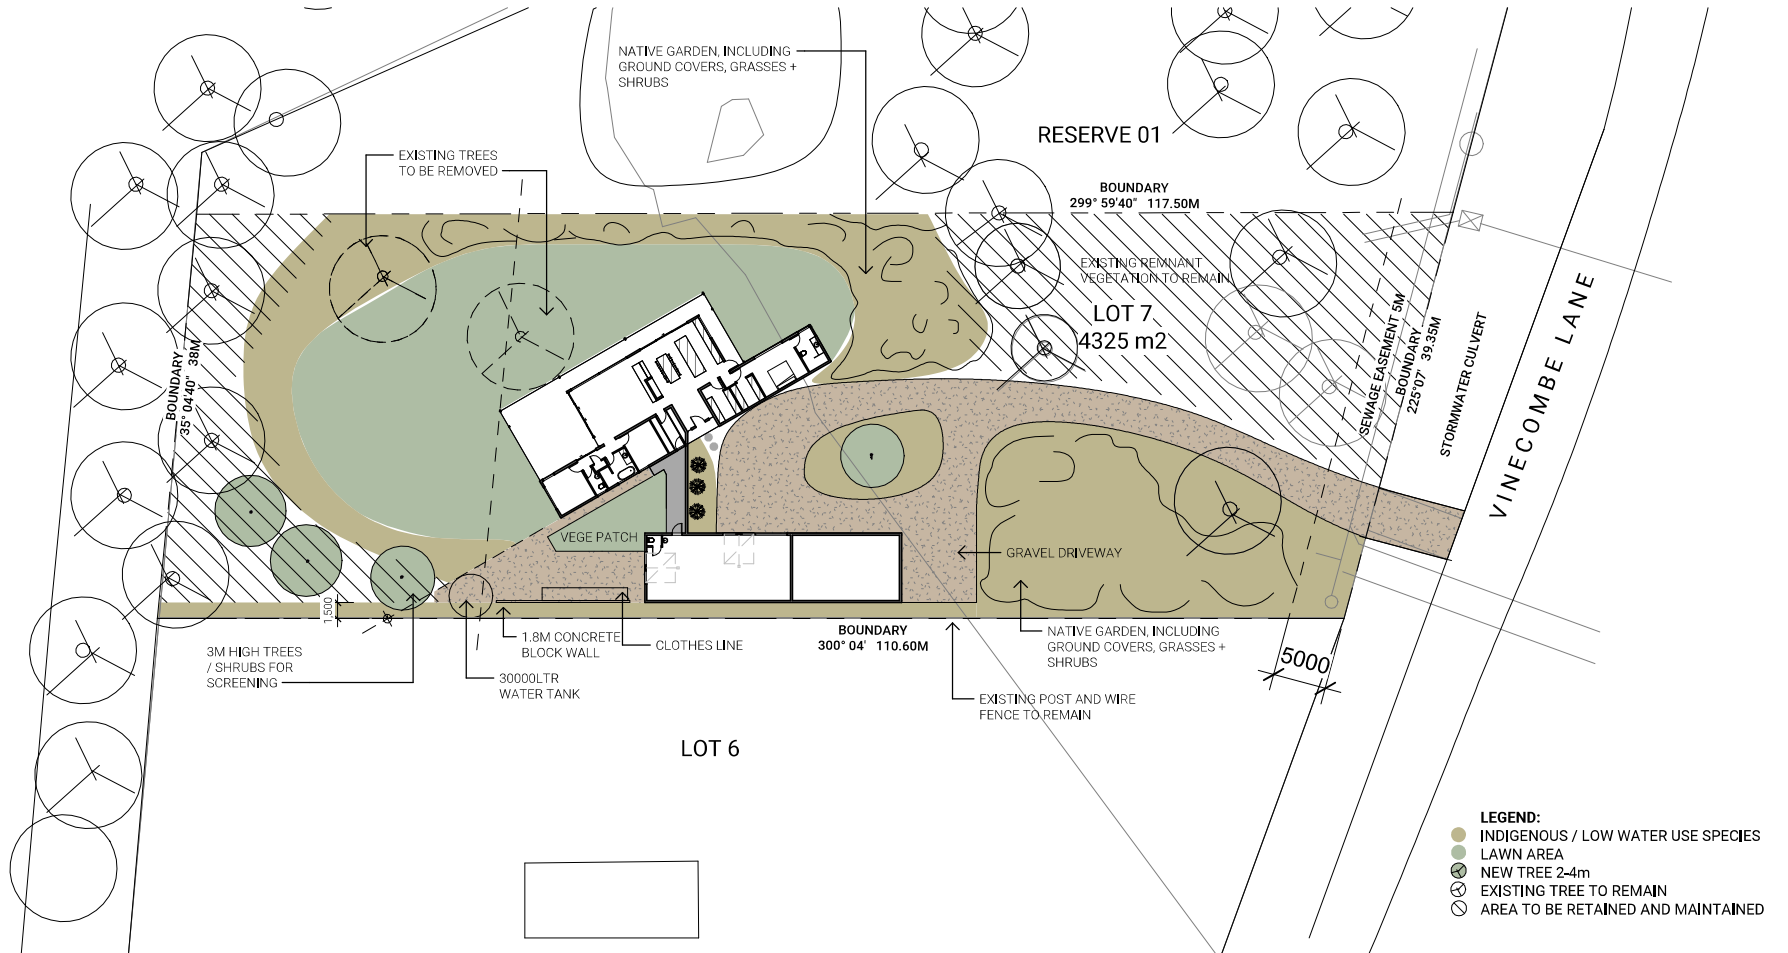

1 LANDSCAPE PLAN
1 : 500

ARCHITECTURAL DOCUMENTS ARE TO BE READ IN CONJUNCTION WITH STRUCTURAL, CIVIL, SERVICES, FIRE + LANDSCAPING DOCUMENTS. CONTRACTOR IS RESPONSIBLE FOR COORDINATION OF ALL WORKS. DO NOT SCALE DRAWINGS. USE FIGURED DIMENSIONS ONLY. INFORM SOMEPLACE STUDIO OF ANY CONFLICT BETWEEN SITE CONDITIONS + DOCUMENTS. COPYRIGHT OF DESIGN SHOWN HERE IN IS RETAINED BY SOMEPLACE STUDIO. WRITTEN AUTHORITY IS REQUIRED FOR ANY REPRODUCTION.

SOMEPLACE

SOMEPLACE STUDIO
421 BARRY ROAD
WELSHPOOL VIC 3966

MORGAN STEVENS
0437622567
ABN:46660215145

NORTH:



CLIENT DETAILS:
JOAN + GREG STEVENS

PROJECT NUMBER:
2403

PROJECT:
HUDSON CREEK HOUSE

PROJECT ADDRESS:
39 VINECOMBE LANE
BARHAM NSW 3732

STAGE:
PLANNING REVA


DRAWING:
LANDSCAPE PLAN

SCALE:
1 : 500


DATE:
28.01.2025

DRAWN BY:
Author

A03

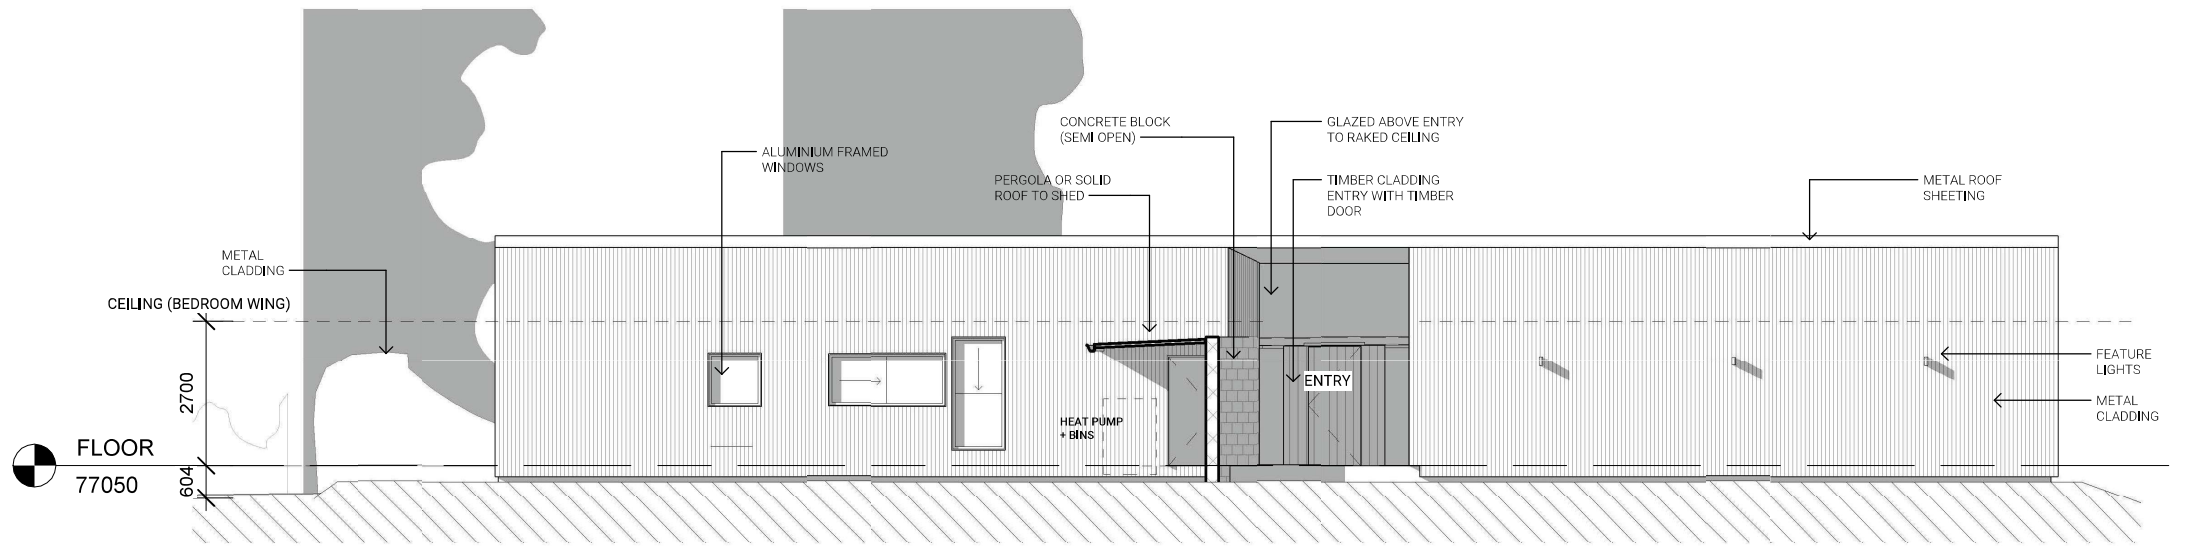

① South
1 : 100

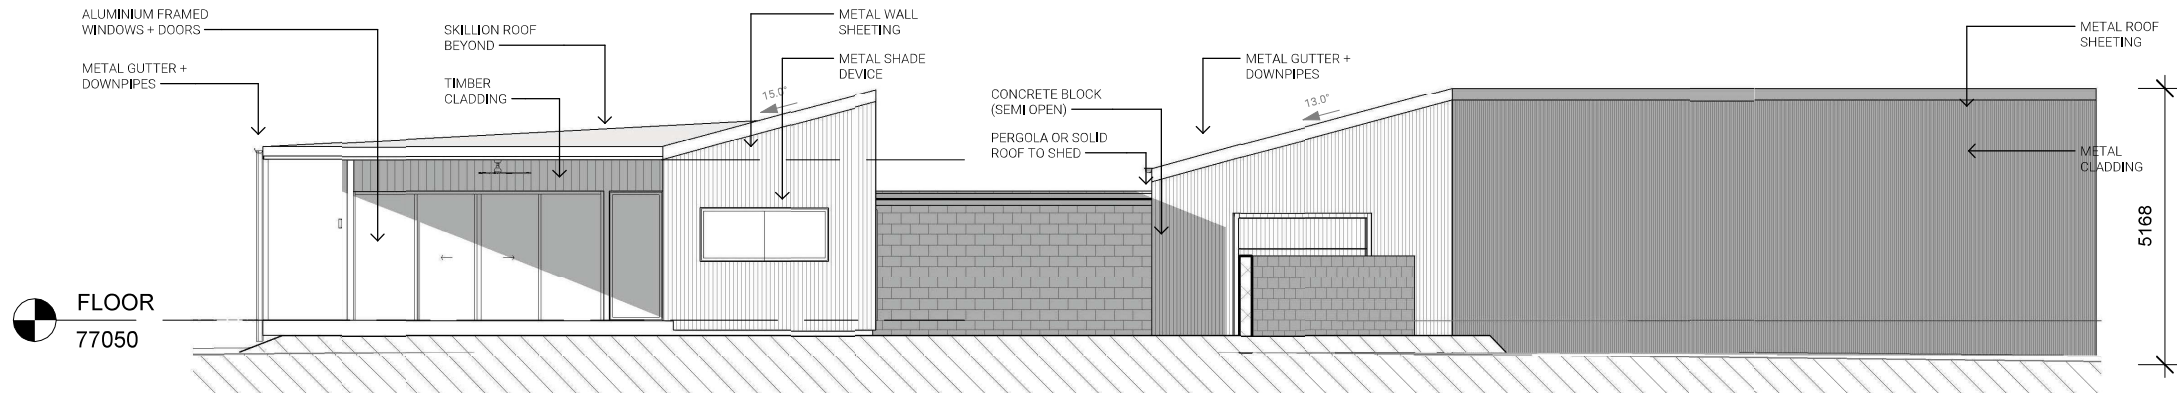


② West
1 : 100

ARCHITECTURAL DOCUMENTS ARE TO BE READ IN CONJUNCTION WITH STRUCTURAL, CIVIL, SERVICES, FIRE + LANDSCAPING DOCUMENTS. CONTRACTOR IS RESPONSIBLE FOR COORDINATION OF ALL WORKS. DO NOT SCALE DRAWINGS. USE FIGURED DIMENSIONS ONLY. INFORM SOMEPLACE STUDIO OF ANY CONFLICT BETWEEN SITE CONDITIONS + DOCUMENTS. COPYRIGHT OF DESIGN SHOWN HERE IN IS RETAINED BY SOMEPLACE STUDIO. WRITTEN AUTHORITY IS REQUIRED FOR ANY REPRODUCTION.	<div>SOMEPLACE</div> <div>SOMEPLACE STUDIO 421 BARRY ROAD WELSHPOOL VIC 3966</div> <div>MORGAN STEVENS 0437622567 ABN:46660215145</div>	NORTH:	CLIENT DETAILS: JOAN + GREG STEVENS	PROJECT NUMBER: 2403	PROJECT: HUDSON CREEK HOUSE	STAGE: PLANNING - REVa	SCALE: 1 : 100	DATE: 28.01.2025
				PROJECT ADDRESS: 39 VINECOMBE LANE BARHAM NSW 3732	DRAWING: ELEVATION	DRAWN BY: Author	A06	



1 SECTION A
1 : 100

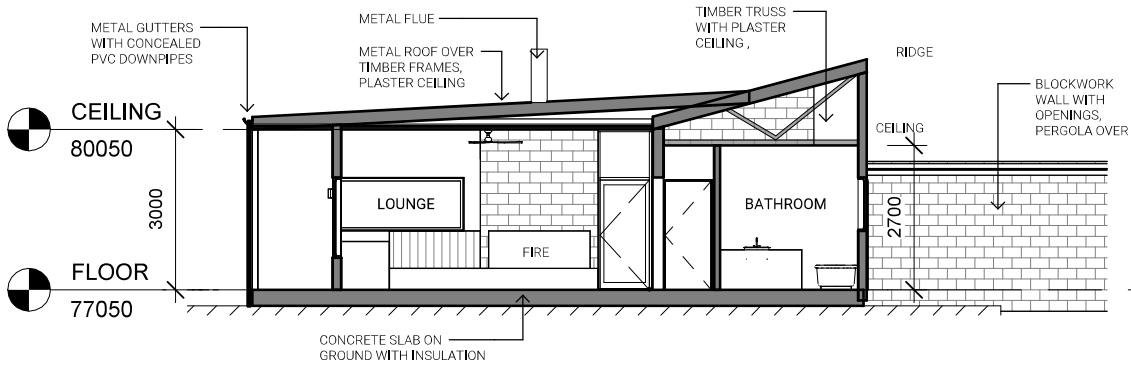

2 SECTION B
1 : 100

ARCHITECTURAL DOCUMENTS ARE TO BE READ IN CONJUNCTION WITH STRUCTURAL, CIVIL, SERVICES, FIRE + LANDSCAPING DOCUMENTS. CONTRACTOR IS RESPONSIBLE FOR COORDINATION OF ALL WORKS. DO NOT SCALE DRAWINGS. USE FIGURED DIMENSIONS ONLY. INFORM SOMEPLACE STUDIO OF ANY CONFLICT BETWEEN SITE CONDITIONS + DOCUMENTS. COPYRIGHT OF DESIGN SHOWN HERE IN IS RETAINED BY SOMEPLACE STUDIO. WRITTEN AUTHORITY IS REQUIRED FOR ANY REPRODUCTION.

SOMEPLACE

SOMEPLACE STUDIO
421 BARRY ROAD
WELSHPOOL VIC 3966

MORGAN STEVENS
0437622567
ABN:46660215145

NORTH:

CLIENT DETAILS:
JOAN + GREG STEVENS

PROJECT NUMBER:
2403

PROJECT:
HUDSON CREEK HOUSE

STAGE:
PLANNING REVa

SCALE:
1 : 100


DATE:
28.01.2025

PROJECT ADDRESS:
39 VINECOMBE LANE
BARHAM NSW 3732

DRAWING:
SECTIONS

DRAWN BY:
Author

A07

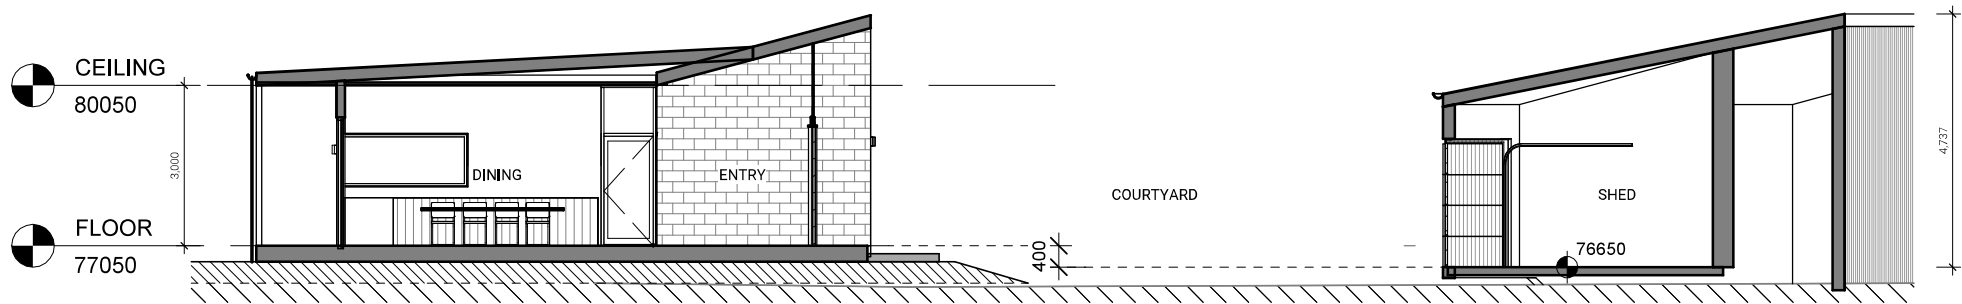

1 SECTION C
1 : 100

ARCHITECTURAL DOCUMENTS ARE TO BE READ IN CONJUNCTION WITH STRUCTURAL, CIVIL, SERVICES, FIRE + LANDSCAPING DOCUMENTS. CONTRACTOR IS RESPONSIBLE FOR COORDINATION OF ALL WORKS. DO NOT SCALE DRAWINGS. USE FIGURED DIMENSIONS ONLY. INFORM SOMEPLACE STUDIO OF ANY CONFLICT BETWEEN SITE CONDITIONS + DOCUMENTS. COPYRIGHT OF DESIGN SHOWN HERE IN IS RETAINED BY SOMEPLACE STUDIO. WRITTEN AUTHORITY IS REQUIRED FOR ANY REPRODUCTION.

SOME
PLACE

SOMEPLACE STUDIO
421 BARRY ROAD
WELSHPOOL VIC 3966
MORGAN STEVENS
0437622567
ABN:46660215145

NORTH:

CLIENT DETAILS:
JOAN + GREG STEVENS

PROJECT NUMBER:
2403

PROJECT:
HUDSON CREEK HOUSE

STAGE:
PLANNING REVa

SCALE:
1 : 100


DATE:
28.01.2025

PROJECT ADDRESS:
39 VINECOMBE LANE
BARHAM NSW 3732


DRAWING:
SECTIONS

DRAWN BY:
Author

A08

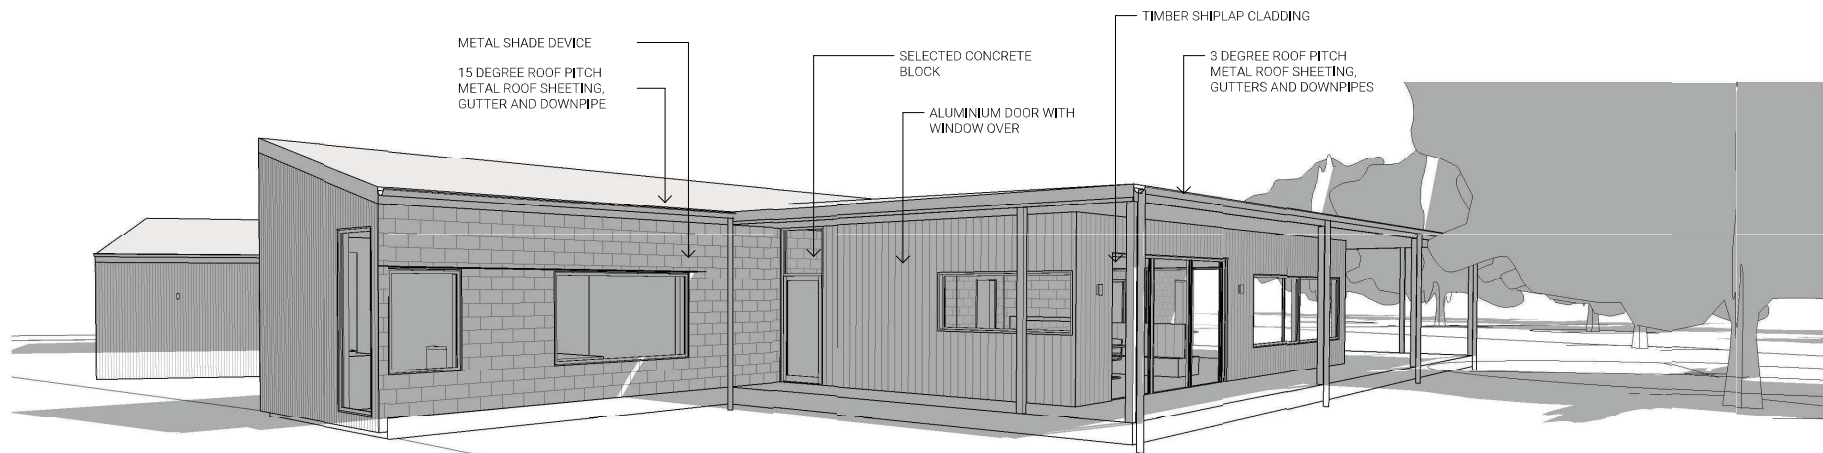

1 3pm winter north east

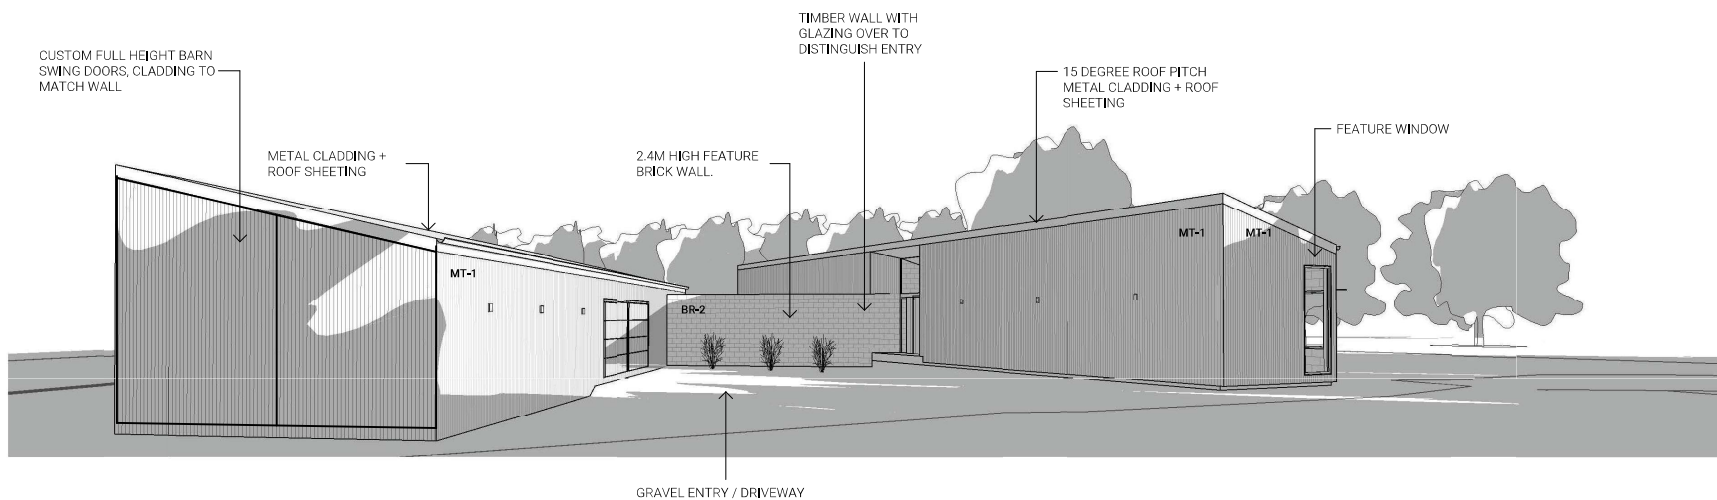

2 10am winter street view

ARCHITECTURAL DOCUMENTS ARE TO BE READ IN CONJUNCTION WITH STRUCTURAL, CIVIL, SERVICES, FIRE + LANDSCAPING DOCUMENTS. CONTRACTOR IS RESPONSIBLE FOR COORDINATION OF ALL WORKS. DO NOT SCALE DRAWINGS. USE FIGURED DIMENSIONS ONLY. INFORM SOMEPLACE STUDIO OF ANY CONFLICT BETWEEN SITE CONDITIONS + DOCUMENTS. COPYRIGHT OF DESIGN SHOWN HERE IN IS RETAINED BY SOMEPLACE STUDIO. WRITTEN AUTHORITY IS REQUIRED FOR ANY REPRODUCTION.

SOMEPLACE

SOMEPLACE STUDIO
421 BARRY ROAD
WELSHPOOL VIC 3966
MORGAN STEVENS
0437622567
ABN:46660215145

NORTH:

CLIENT DETAILS:
JOAN + GREG STEVENS

PROJECT NUMBER:
2403

PROJECT:
HUDSON CREEK HOUSE

STAGE:
PLANNING REVa

SCALE:
DATE:
28.01.2025

PROJECT ADDRESS:
39 VINECOMBE LANE
BARHAM NSW 3732

DRAWING:
EXTERNAL VIEW

DRAWN BY:
Author

A20