



This plan always remains the copyright of designer & shall not be used other than for the project work intended without written authority. No part may be reproduced by any other exclusive right be exercised without permission. Legal enforcement will be taken on copyright infringement.

Disclaimer

This is not an official document, and may not comply with current laws or industry standards. You should make your own enquiries and seek independent advice from relevant industry professionals before acting or relying on the contents of this document.

ALL DIMENSIONS ARE IN METRES. DO NOT SCALE FROM PLANS.

sales@mtgtamworth.com.au

2 Levien Av, East Tamworth, NSW 2340, Australia

Property Details

Lot/DP: 42/-/DP1131851

Site Plan

Spagnolo

186900C


Design

Scale 1:200@A3

Version #

1 st version date: 10/02/2025

Current version date: 10/02/2025

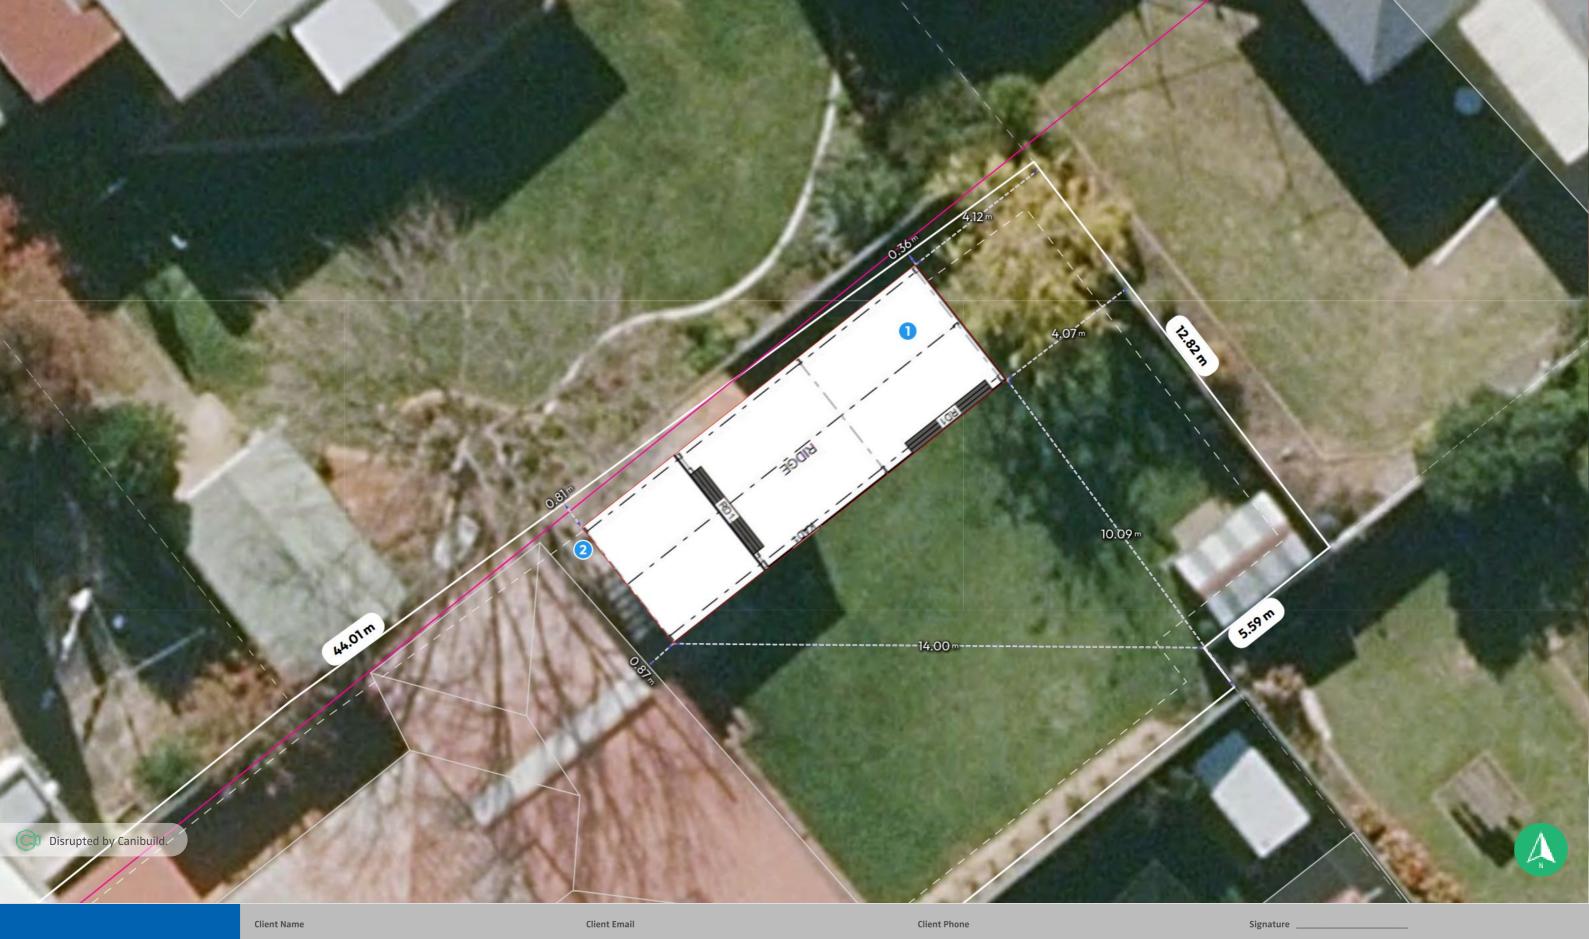



Copyright Statement This plan always remains the copyright of designer & shall not be used other than for the project work intended without written authority. No part may be reproduced by any other exclusive right be exercised without permission. Legal enforcement will be taken on copyright infringement.

Disclaimer

This is not an official document, and may not comply with current laws or industry standards. You should make your own enquiries and seek independent advice from relevant industry professionals before acting or relying on the contents of this document.

ALL DIMENSIONS ARE IN METRES. DO NOT SCALE FROM PLANS.

Generated by Mick Mcdonnell Phone +61409319127 sales@mtgtamworth.com.au

Property Details

Lot/DP: 42/-/DP1131851

2 Levien Av, East Tamworth, NSW 2340, Australia

Sheet Name Site Plan

Sheet no.

Lic no.

186900C

Scale NOT TO SCALE

1 st version date: 10/02/2025


Design

Spagnolo

Current version date:

Version # 10/02/2025

Job no.

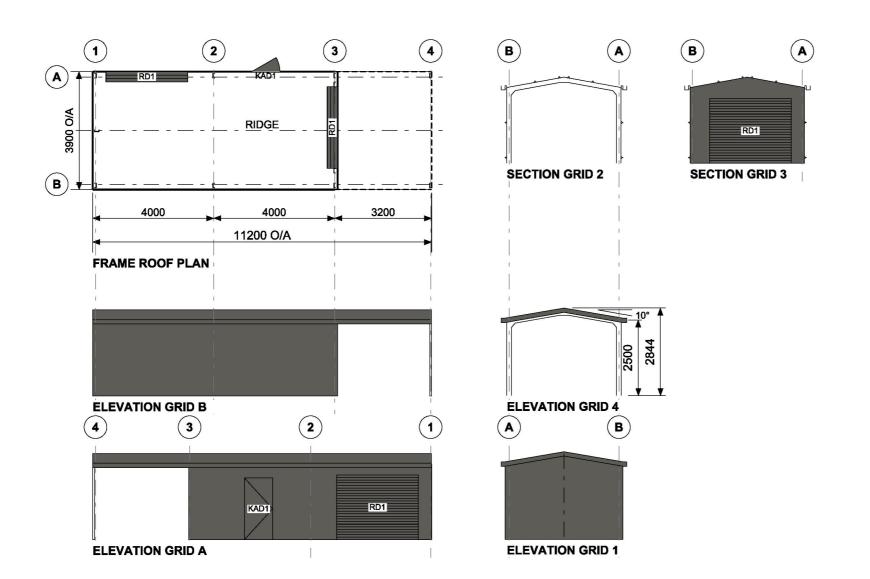



Copyright 2025 Lysaght Building Solutions Pty Ltd trading as RANBUILD

CLADDING			
ITEM	PROFILE (min)	FINISH	COLOUR
ROOF	CUSTOM ORB 0.42 BMT	СВ	WG
WALLS	CUSTOM ORB 0.42 BMT	СВ	WG
CORNERS		СВ	WG
BARGE	=	СВ	WG
GUTTER	SHEERLINE	CB	WG
DOWNPIPE	100x50	СВ	WG

0.35bmt=0.40tct; 0.42bmt=0.47tct; 0.48bmt=0.53tct

QTY		SORY SCHEDULE & LEGEND DESCRIPTION
2	RD1	B&D, Firmadoor, R.D, Residential "R1F", 2060 high x 2700 wide Clear Opening C/B
1	KAD1	Premium (TA650DO) Access Door Kit, C/B (D). (Not Available in WA)

ARCHITECTURAL DRAWING ONLY, FOR BUILDING PERMIT STAGE

2 Levien Ave TAMWORTH NSW 2340

BUILDING DELUXE

3900 SPAN x 2500 EAVE x 11200 LONG

ACCREDITED PRACTITIONER Alexander Filonov

Level 1, 12 Beaumont St Hamilton NSW 2303 +61 2 4962 4311 3/02/2025

GENERAL ARRANGEMENT

SCALE A3 SHEET 1:125

DRAWING NUMBER 435709-GA

REV **A** PAGE 8/8