



North Elevation

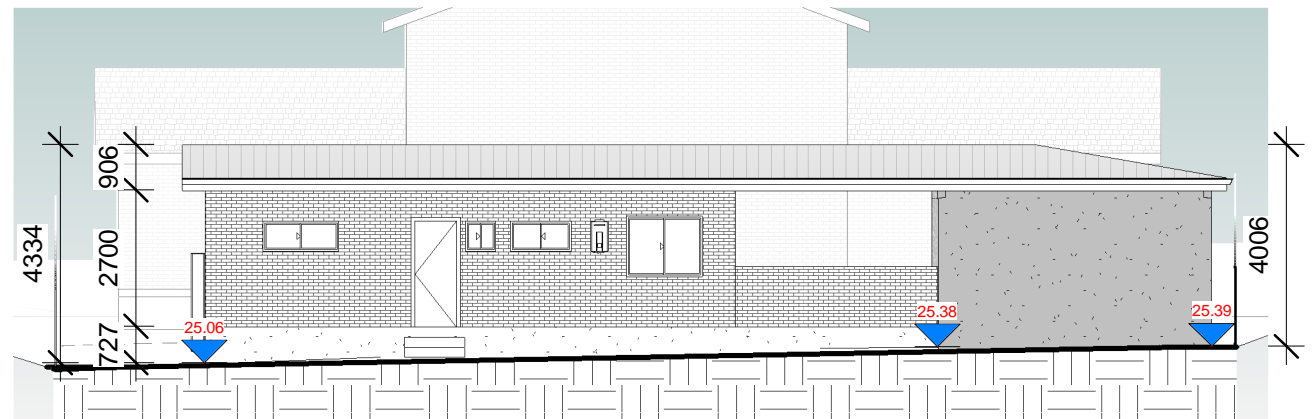

South Elevation



East Elevation

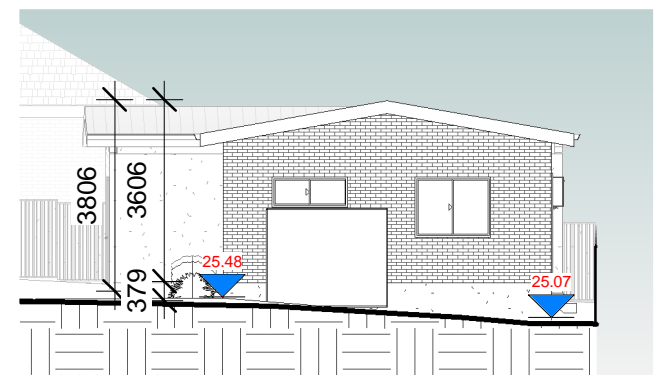

West Elevation


Notification Site Plan

1 : 200

Mahn Design © COPYRIGHT Reproduction of the whole or part of the document constitutes and infringes copyright. The information, ideas and concepts contained in this document is/are confidential. The recipient(s) of this document is/are prohibited from disclosing such information ideas and concepts to any person without prior written consent of the copyright holder. Contractor to check and verify all levels, datums & dimensions on site and shall report any discrepancies or omissions to this office prior to start of work & during the construction phase. This drawing is to be read and understood in conjunction with structural, mechanical, electrical and or any other consultant/s documentation as may be applicable to the project prior to start of work & it's duration. Measurement scaling of this drawing shall only be permitted in its digital form.

REV	DATE	DESCRIPTION	INITIAL
A	14.02.2025	Issued for Development Application	E.T.

DRAWING TITLE: Notification Plans
DRAWN BY: E.T.
CHECKED BY: S.D.
LOT: 9 | SEC: | DP: 771727

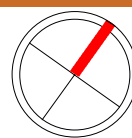

SITE ADDRESS: 246 Canterbury Rd, Revesby NSW 2212
CLIENT: Anwar El-Ache & Said El-Ache
PROJECT TYPE: Proposed Secondary Dwelling & Re-roof of Existing Garage
DATE: 27.11.24 REV: A SHEET NO: A126
COUNCIL AREA: CB City Council SCALE: As indicated

MAHN bdaa
DESIGN ACCREDITED
BUILDING DESIGNER
Suite 4/259 Northumberland St, Liverpool NSW 2170, Australia
Ph: 02 8319 9447 | info@mahn.com.au | www.mahn.com.au

PROJECT NO: A-24029