

GENERAL NOTES:


Builder to confirm location of services at all levels onsite prior to the commencement of any works
Builder/contractors are to confirm all measurements on plan & any other detail with an onsite inspection prior to the commencement of any works or the ordering of materials/products.
Building design drawings are to be read in conjunction with the specifications and any applicable professional engineer plans.
Figured dimensions to take precedence over scale.

IMPORTANT NOTE

Boundaries shown here are depicted by remote sensing techniques. Site plan dimensions, contours & boundary setbacks to be confirmed onsite or by a registered surveyor prior to commencement of any works



PROPOSED SITE PLAN

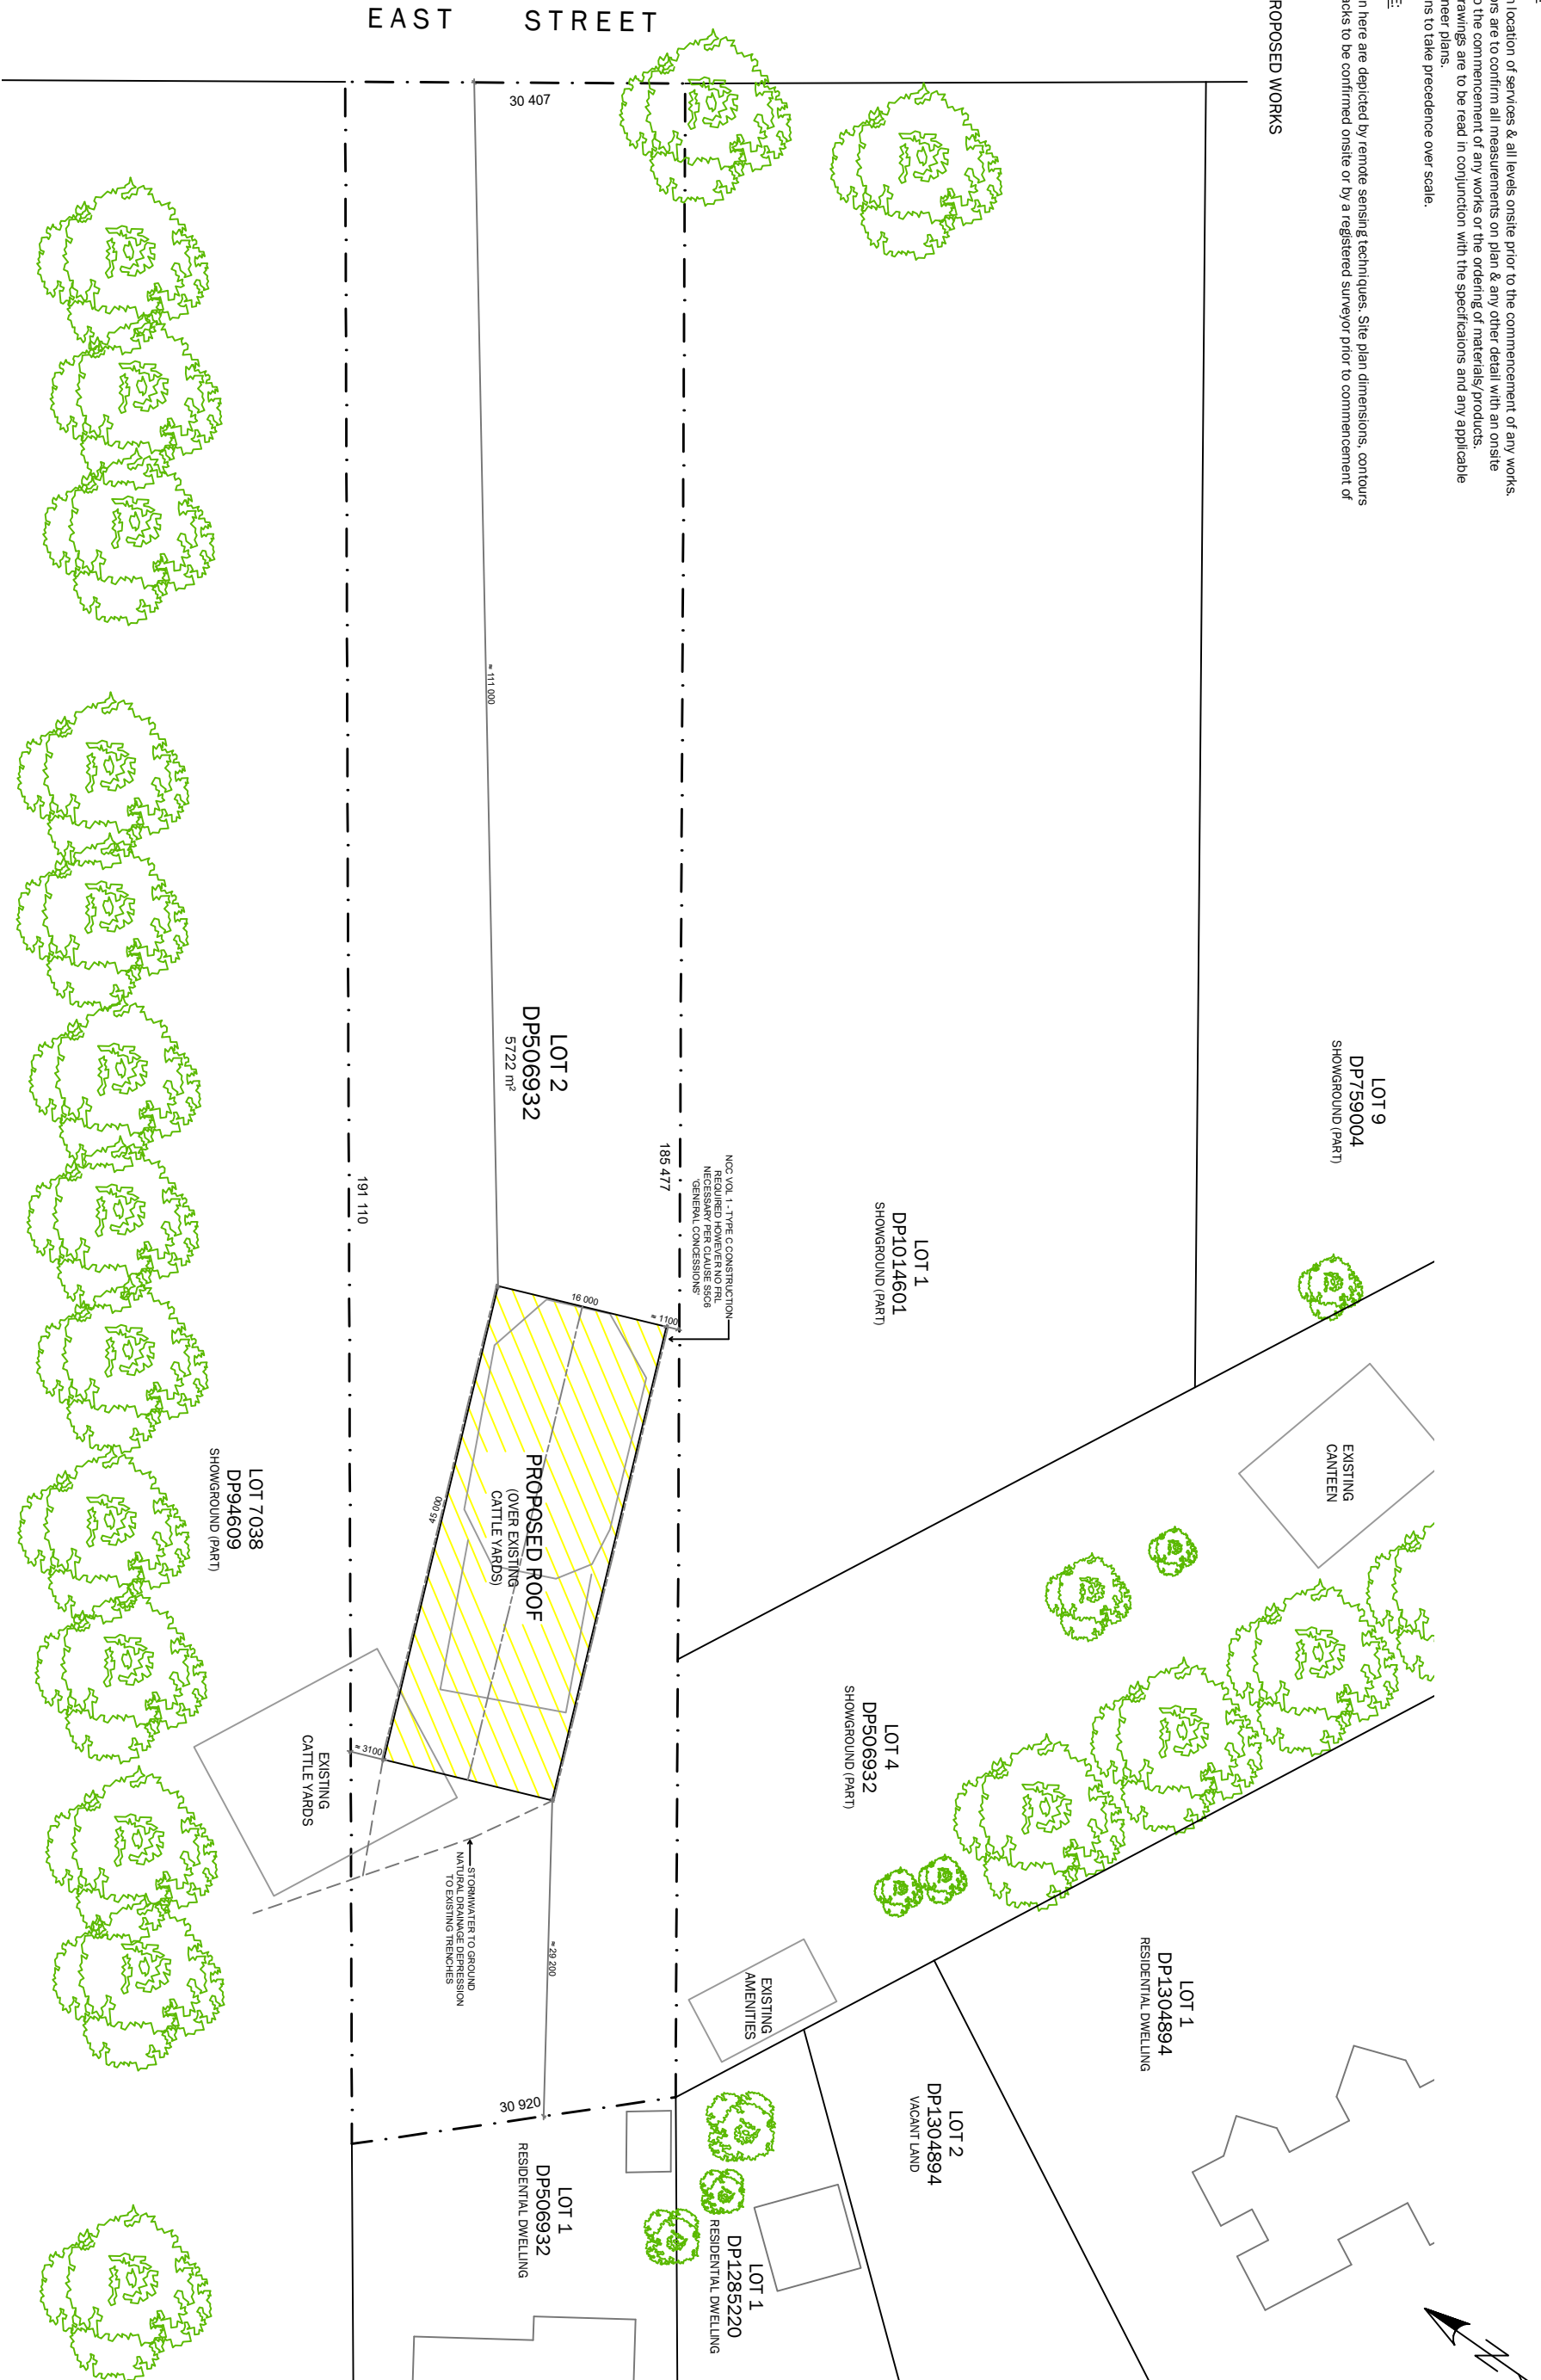

<p>COPYRIGHT The information and design concepts herein remain the property of Tumut Building Design and are not to be used or copied without their written permission</p>							
<p>TUMUT BUILDING DESIGN</p> <p>Matt Fitzpatrick 0413 597 717 tumut@buildingdesign.com.au</p>				<p>Project Name</p> <p>PROPOSED ROOF OVER EXISTING CATTLE YARDS (SHADE STRUCTURE)</p>			
<p>2. FRI notation added. Reissued for DA/CC 1. Issued for client approval</p>				<p>Date</p> <p>20.03.25</p>			
<p>Issue/Amendments</p>				<p>Scale</p> <p>1:600</p>			
<p>Date</p> <p>11.02.25</p>				<p>Issue</p> <p>2</p>			
<p>Address</p> <p>EAST STREET, TUMUT</p>				<p>Plan & Sheet Number</p> <p>TRO2-02</p>			
<p>Drawn</p> <p>M. T</p>				<p>Sheets in set</p> <p>2</p>			