




PROPOSED WESTERN ELEVATION
SCALE : 1:150

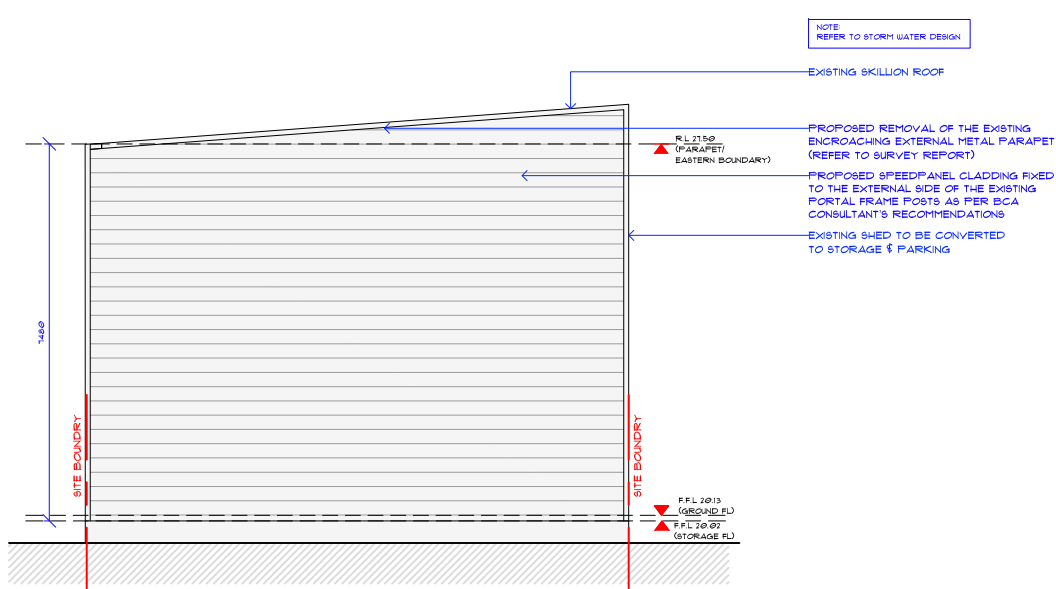


PROPOSED NORTHERN ELEVATION
SCALE : 1:150

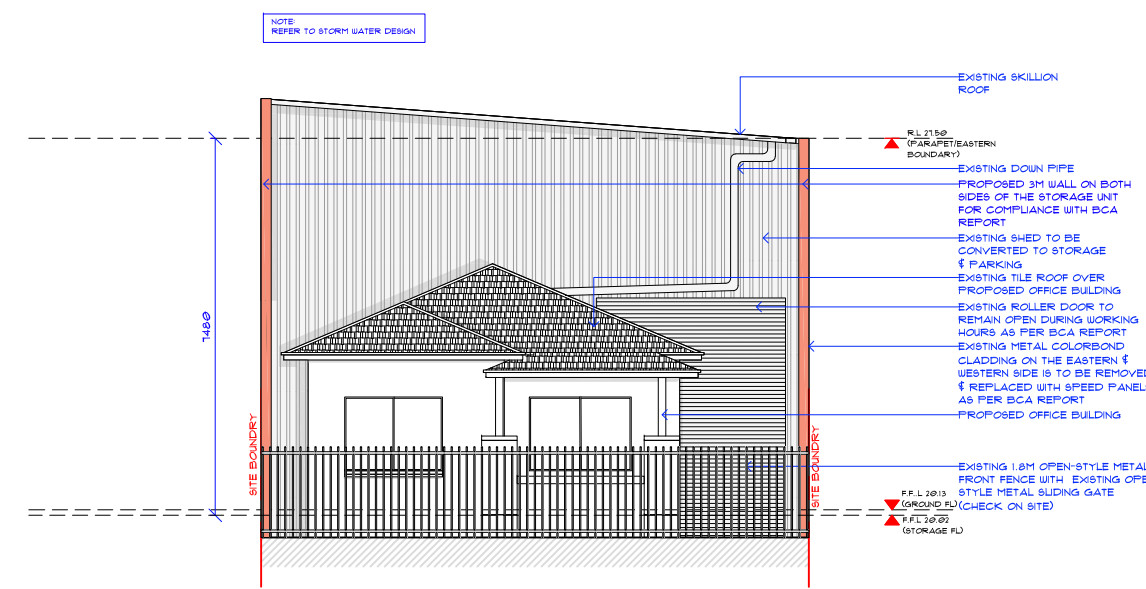


PROPOSED SOUTHERN ELEVATION
SCALE : 1:150

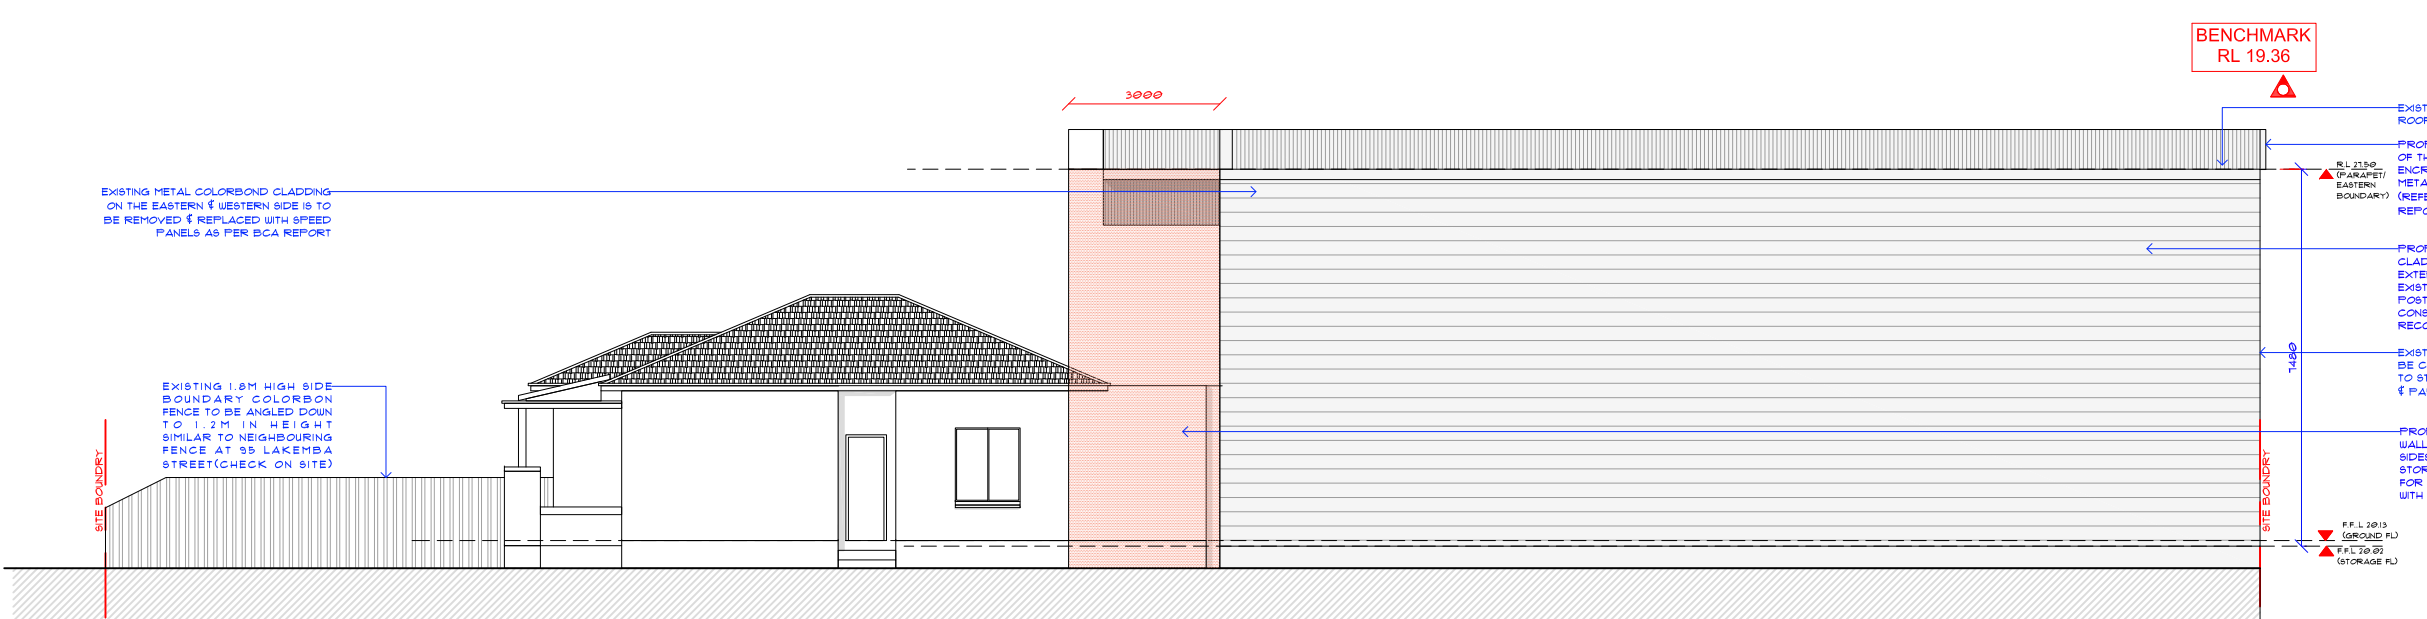


PROPOSED EASTERN ELEVATION
SCALE : 1:150

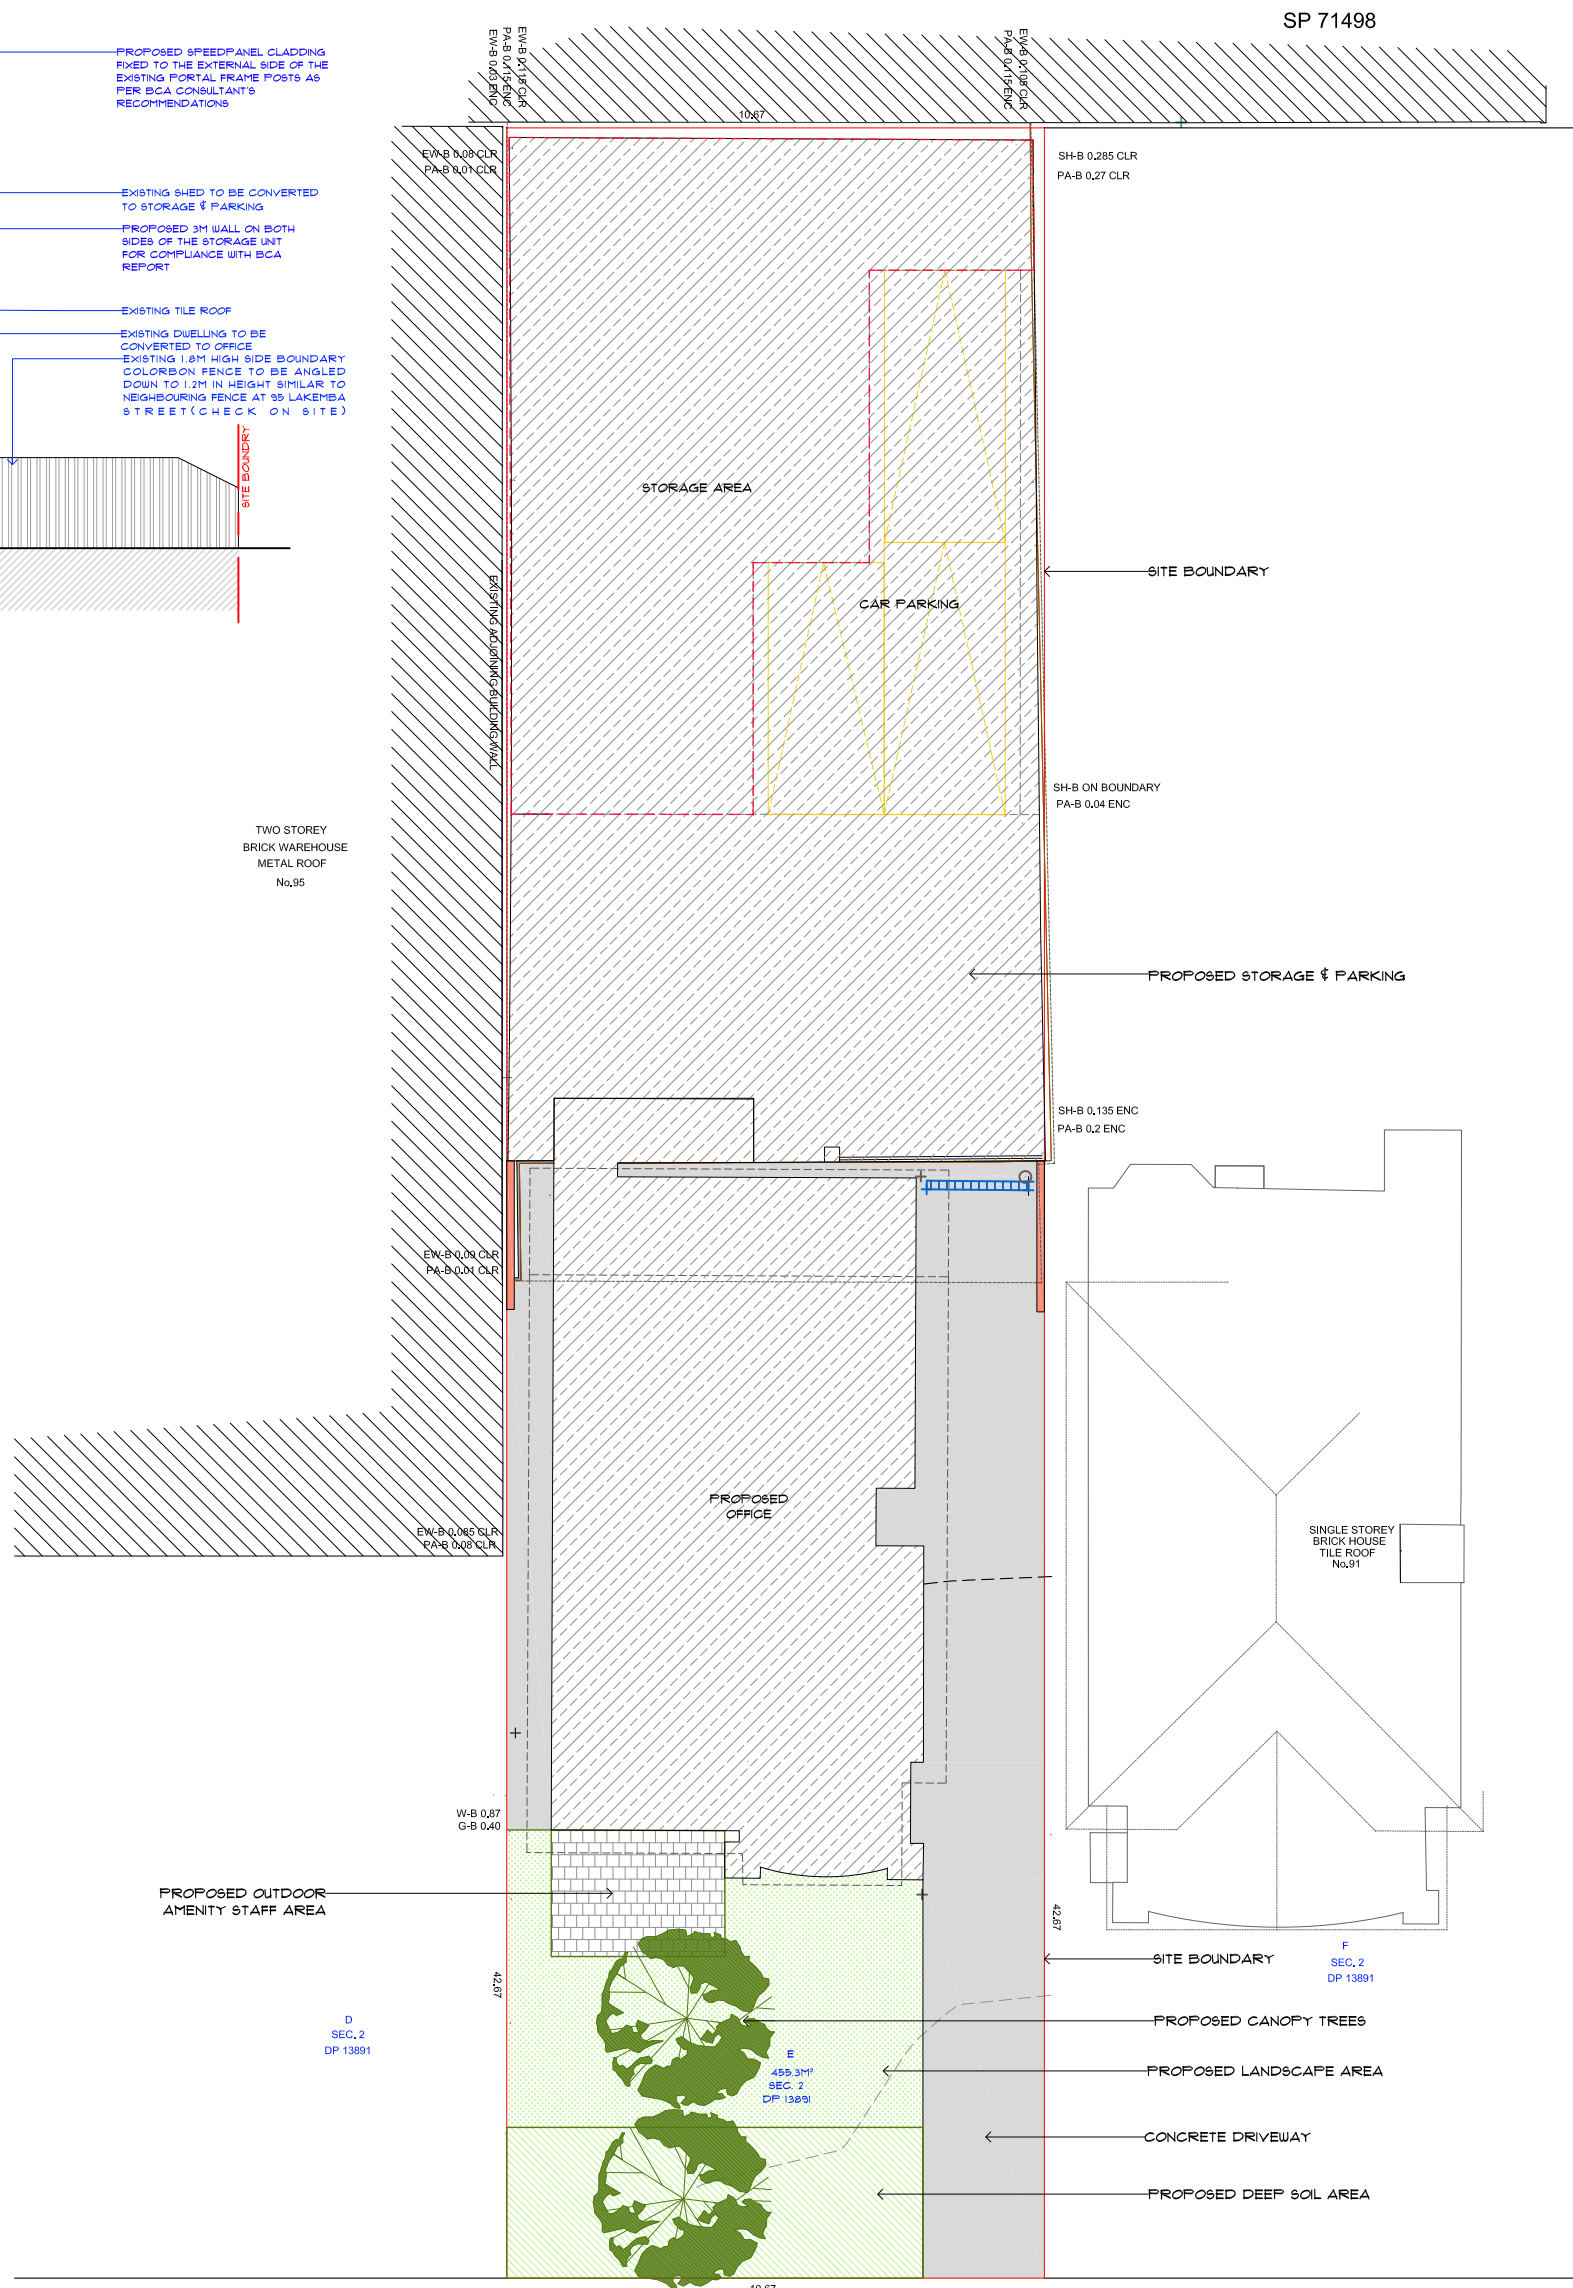

PROPOSED SITE/ GROUND FLOOR PLAN
SCALE : 1:150

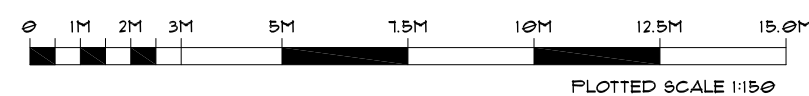

A & H BUILDING DESIGNERS PTY LTD

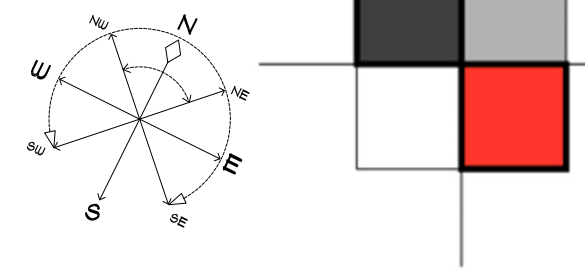

BUILDING DESIGNER
AHMED JADID
119 WILLOUGHBY RD
CROWS NEST, 2065 NSW
MOB: 0404 648 251

CLIENT
MICHAEL SEMAAN

ADDRESS
**93 LAKEMBA STREET,
BELMORE**

PROJECT
**PROPOSED
LIGHT INDUSTRY**

DRAWN BY
A.J.

ISSUE DATE
26.06.2024

PROJECT NO.
2024.015

DESCRIPTION
**PROPOSED
NOTIFICATIONS PLAN**