

Site Calculations	
SITE AREA	810.06m ²
EXISTING FLOOR AREA	131.68m ²
PROPOSED AREA	103.00m ²

Notes	
1	MM 24/2/25 2:24 pm Proposed 7.7 x 4.3 x 2.5m Awning
2	MM 24/2/25 3:17 pm Proposed 7 x 10 x 2.7m Garage



Disrupted by Canibuild.

Client Name

Client Email

Client Phone

Signature


Copyright Statement

This plan always remains the copyright of designer & shall not be used other than for the project work intended without written authority. No part may be reproduced by any other exclusive right be exercised without permission. Legal enforcement will be taken on copyright infringement.

Disclaimer

This is not an official document, and may not comply with current laws or industry standards. You should make your own enquiries and seek independent advice from relevant industry professionals before acting or relying on the contents of this document.

ALL DIMENSIONS ARE IN METRES. DO NOT SCALE FROM PLANS.

 

Phone +61409319127

Property Details

21 Merindah Av, Manilla, NSW 2346, Australia
Lot/DP: 170/-/DP247749

Sheet Name
Site Plan

Sheet no.
1

Lic no.
186900C

Job no.

Design
Pike 2

Scale
1:200@A3

1st version date:
24/02/2025

Current version date:
03/03/2025

Version #
4



Disrupted by Canibuild.



Client Name

Client Email

Client Phone

Signature

Copyright Statement

This plan always remains the copyright of designer & shall not be used other than for the project work intended without written authority. No part may be reproduced by any other exclusive right be exercised without permission. Legal enforcement will be taken on copyright infringement.

Disclaimer

This is not an official document, and may not comply with current laws or industry standards. You should make your own enquiries and seek independent advice from relevant industry professionals before acting or relying on the contents of this document.

ALL DIMENSIONS ARE IN METRES. DO NOT SCALE FROM PLANS.

Phone +61409319127

Sheet Name
Site Plan

Sheet no.
2

Lic no.
186900C

Job no.

Property Details

21 Merindah Av, Manilla, NSW 2346, Australia
Lot/DP: 170/-/DP247749


Design
Pike 1

Scale
NOT TO SCALE

1st version date:
24/02/2025


Current version date:
03/03/2025

Version #
4

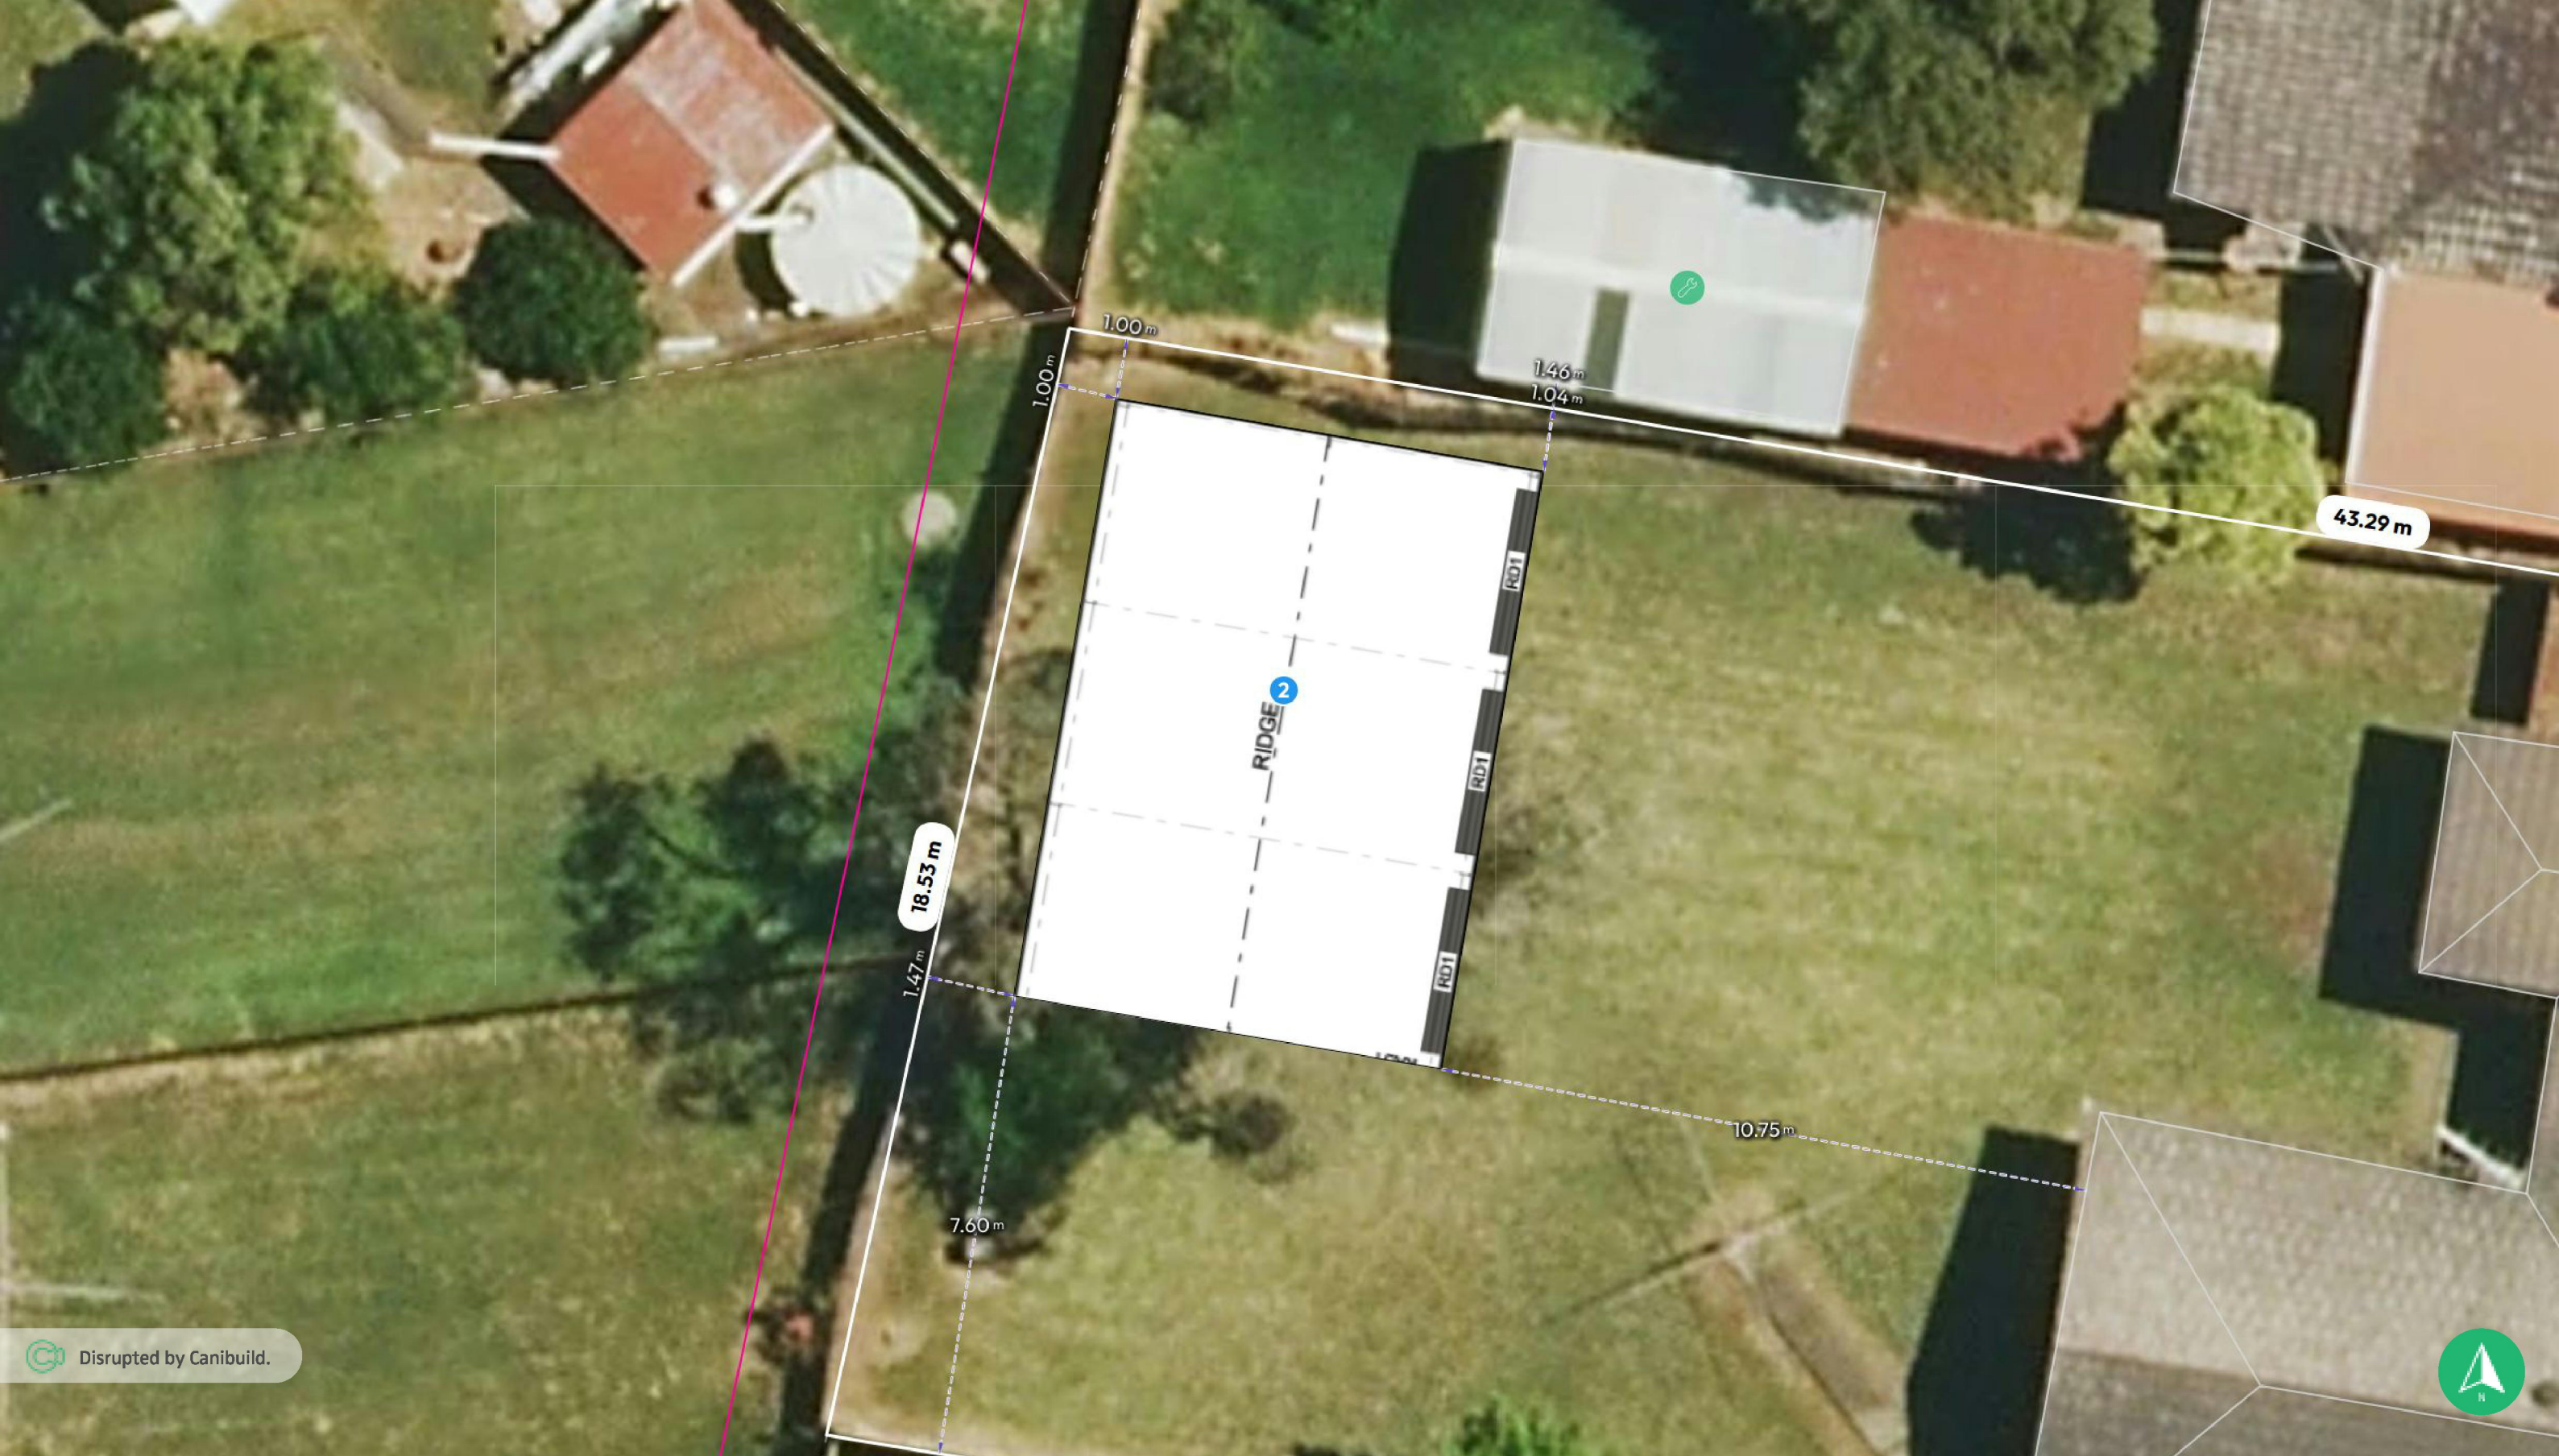


 Disrupted by Canibuild.

 

Client Name		Client Email	Client Phone	Signature		
Copyright Statement This plan always remains the copyright of designer & shall not be used other than for the project work intended without written authority. No part may be reproduced by any other exclusive right be exercised without permission. Legal enforcement will be taken on copyright infringement.		Disclaimer This is not an official document, and may not comply with current laws or industry standards. You should make your own enquiries and seek independent advice from relevant industry professionals before acting or relying on the contents of this document.	Property Details 21 Merindah Av, Manilla, NSW 2346, Australia Lot/DP: 170/-/DP247749			
				Phone +61409319127	Sheet Name Site Plan	Sheet no. 3
				Lic no. 186900C		
ALL DIMENSIONS ARE IN METRES. DO NOT SCALE FROM PLANS.				Design Pike 2		Job no.
				Scale 1:100@A3		
				1 st version date: 24/02/2025	Current version date: 03/03/2025	Version # 4

LAYOUT - FULL PLAN LAYOUT

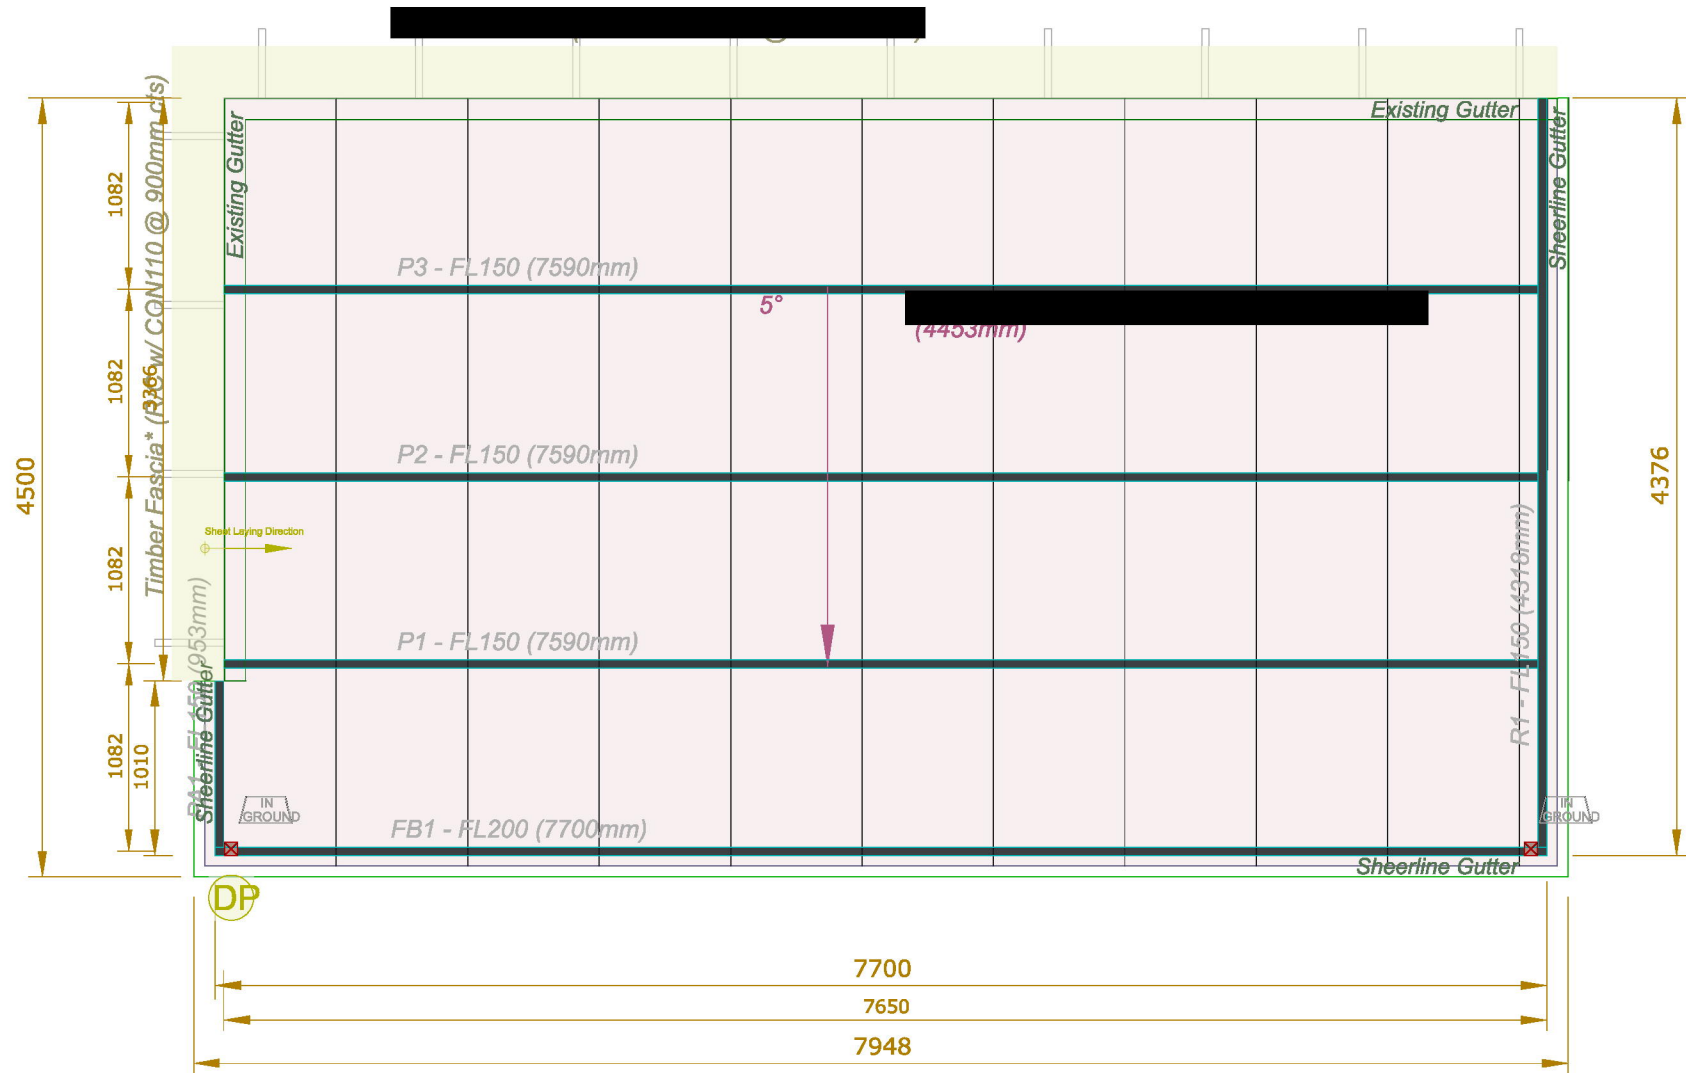

Full Plan Layout

CLADDING

ITEM	PROFILE (min)	FINISH	COLOUR
ROOF	CUSTOM ORB 0.42 BMT	CB	WG
WALLS	TRIMDEK 0.42 BMT	CB	PB
CORNERS	-	CB	PB
BARGE	-	CB	WG
GUTTER	SHEERLINE	CB	WG
DOWNPIPE	100x50	CB	PB

0.35bmt=0.40tct; 0.42bmt=0.47tct; 0.48bmt=0.53tct

ACCESSORY SCHEDULE & LEGEND

QTY	MARK	DESCRIPTION
3	RD1	B&D, Firmadoor, R.D, Residential "R1F", 2300 high x 2700 wide Clear Opening C/B
1	KAD1	Premium (TA650DO) Access Door Kit, C/B (D). (Not Available in WA)


ARCHITECTURAL DRAWING ONLY, NOT FOR CONSTRUCTION USE

SITE
21 Merindah Avenue
MANILLA NSW 2346


BUILDING
DELUXE
7000 SPAN x 2700 EAVE x 10000 LONG

TITLE
FLOOR PLAN & ELEVATION


SCALE A4 SHEET 1:125	DRAWING NUMBER TAMW05-2818	REV A	PAGE 1/1
-------------------------	--------------------------------------	-----------------	--------------------

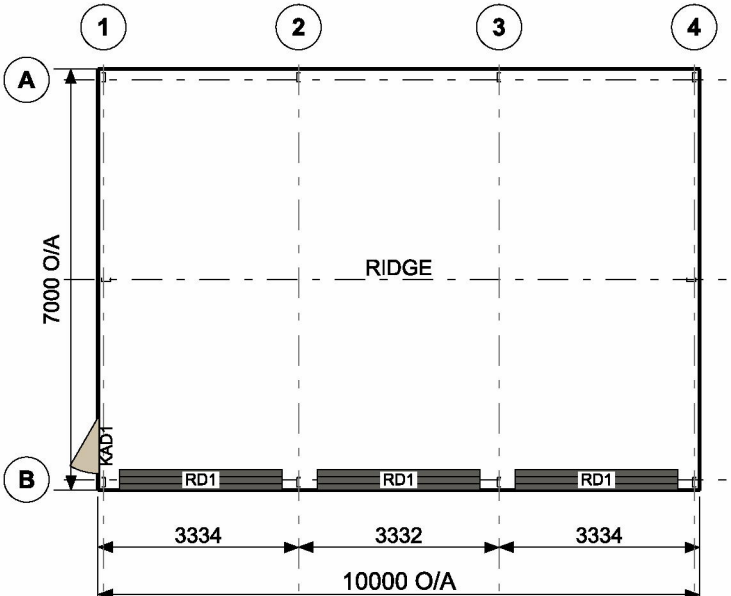


FRAME ROOF PLAN

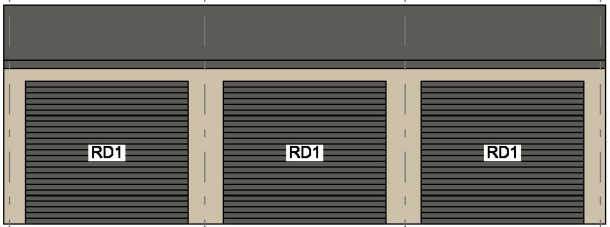


ELEVATION GRID B

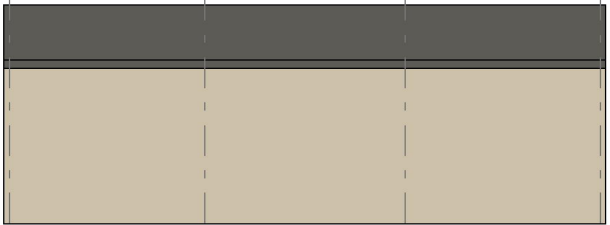


ELEVATION GRID A

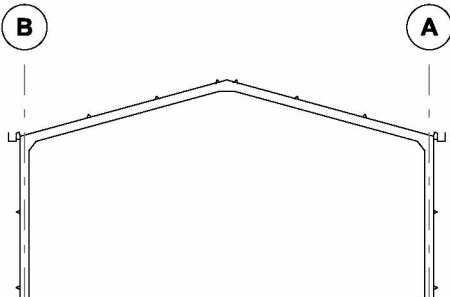


SECTION GRID 2, 3

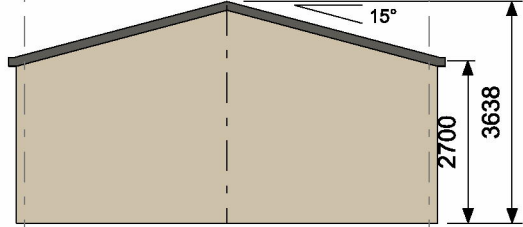


ELEVATION GRID 4

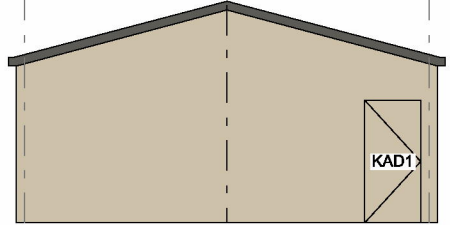


ELEVATION GRID 1

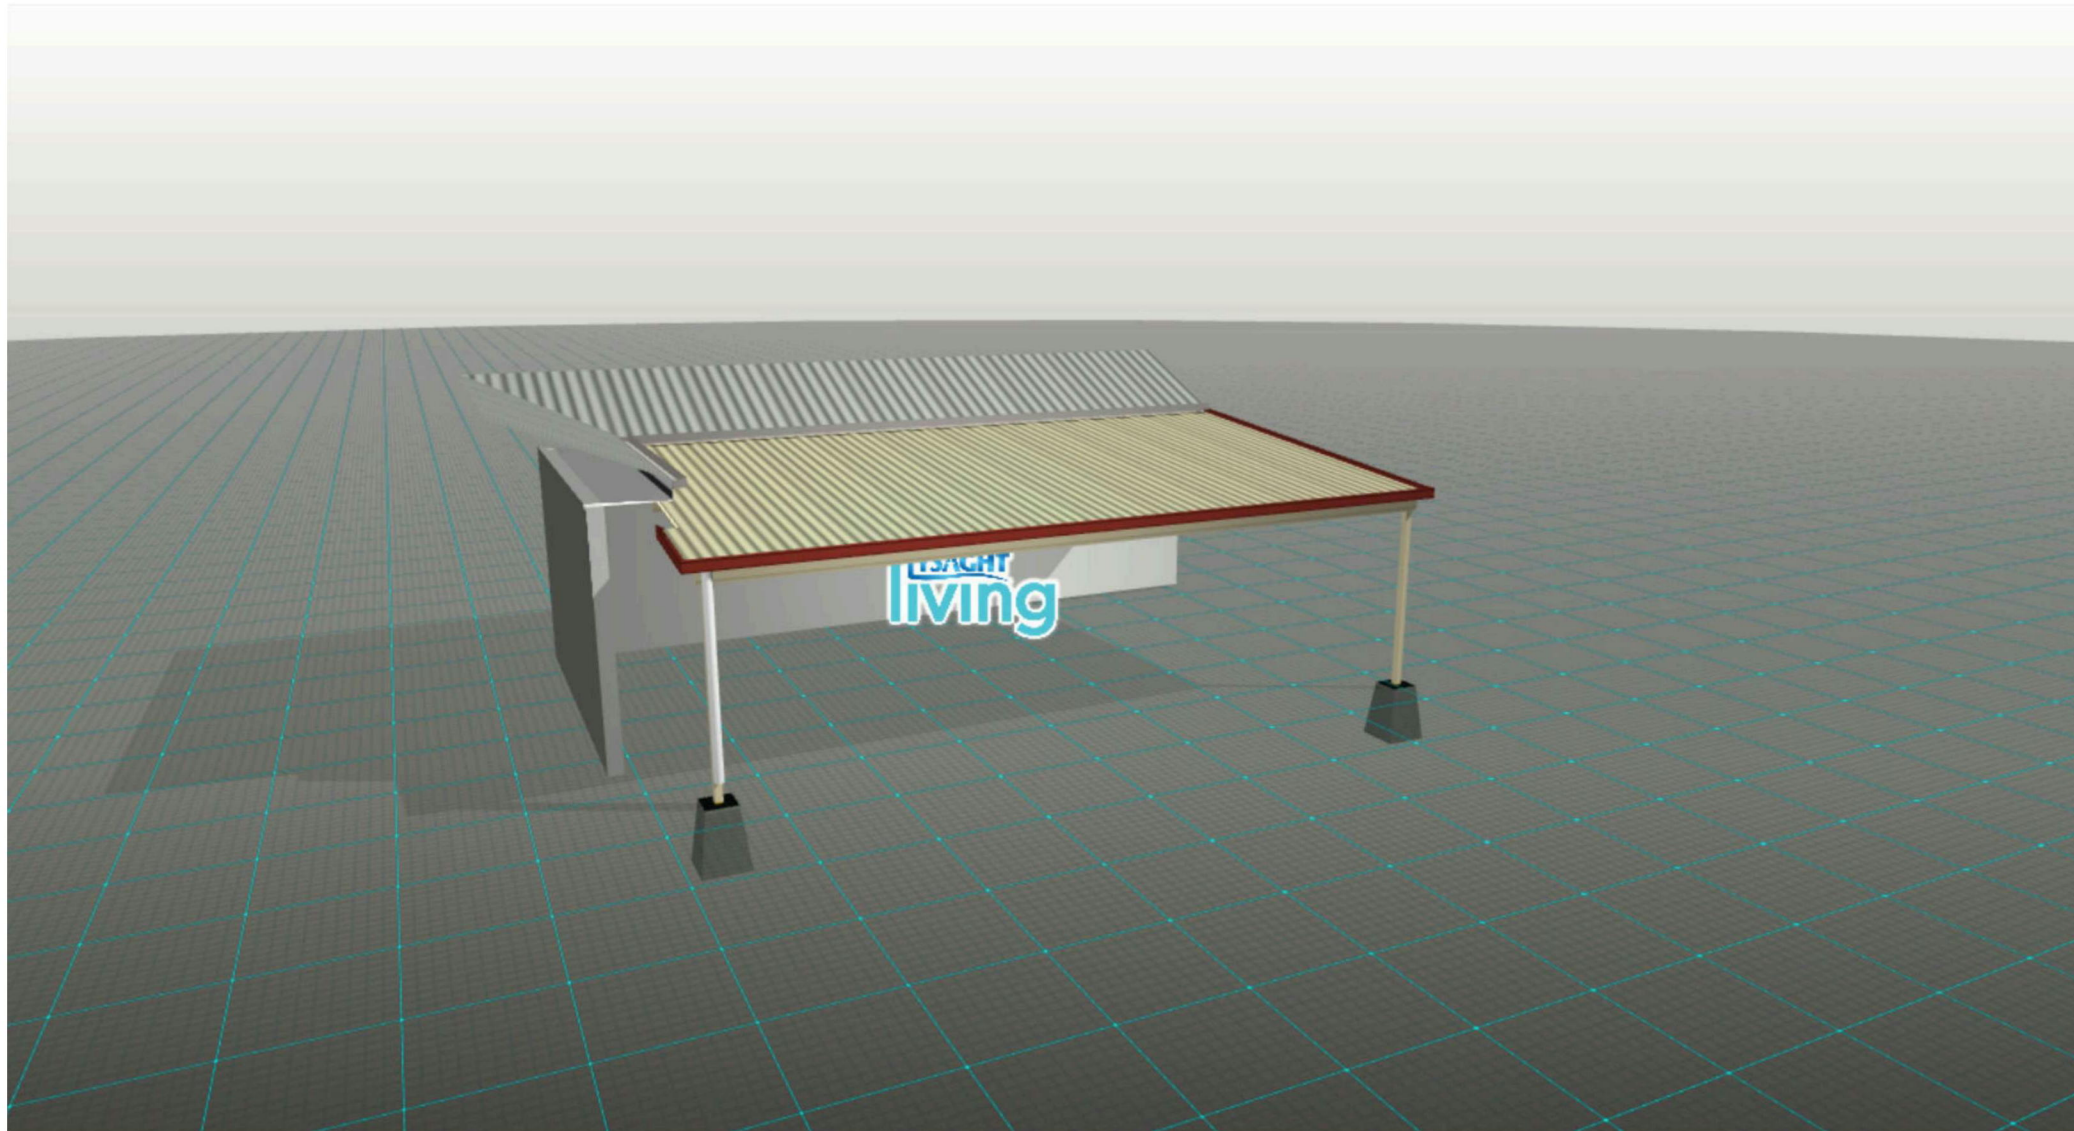

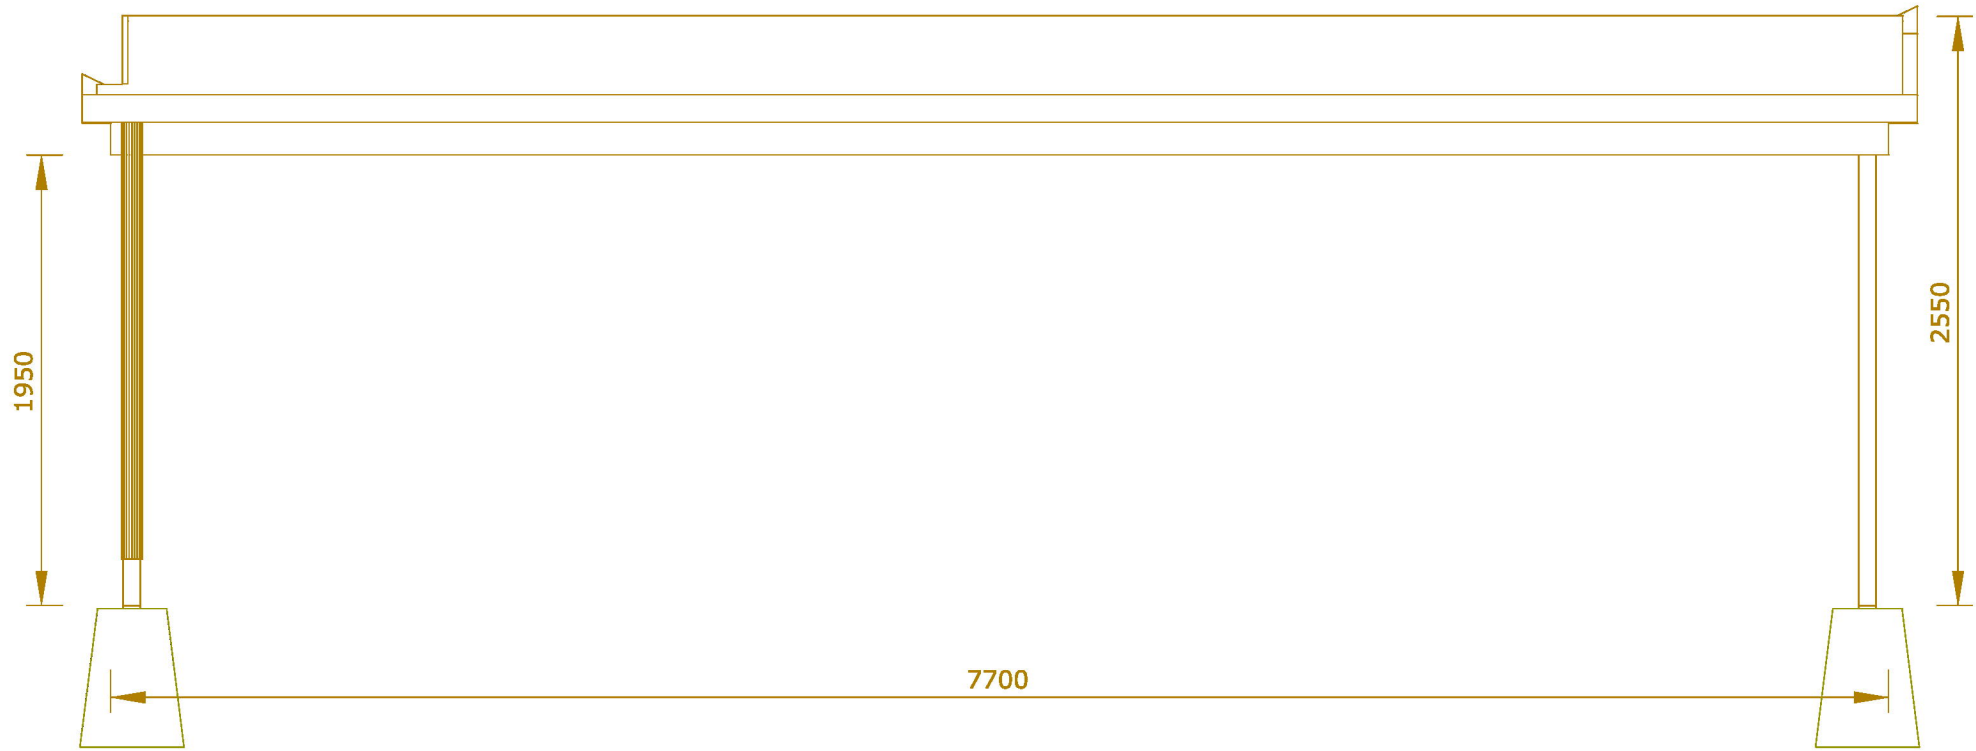

Area 1 - Flat Roof Front Elevation

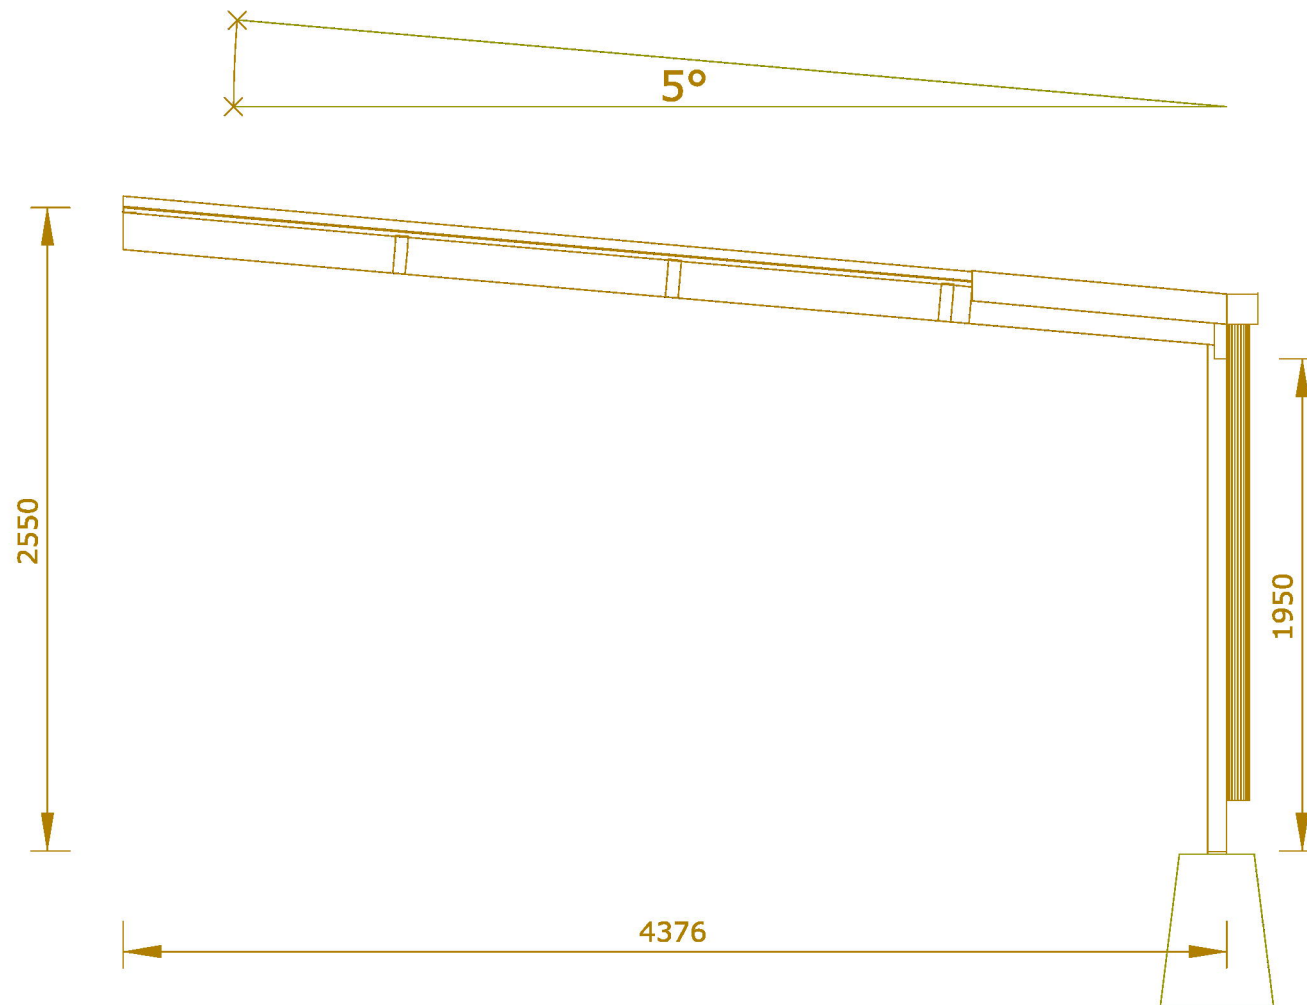

Area 1 - Flat Roof Left Elevation