






PERSPECTIVE

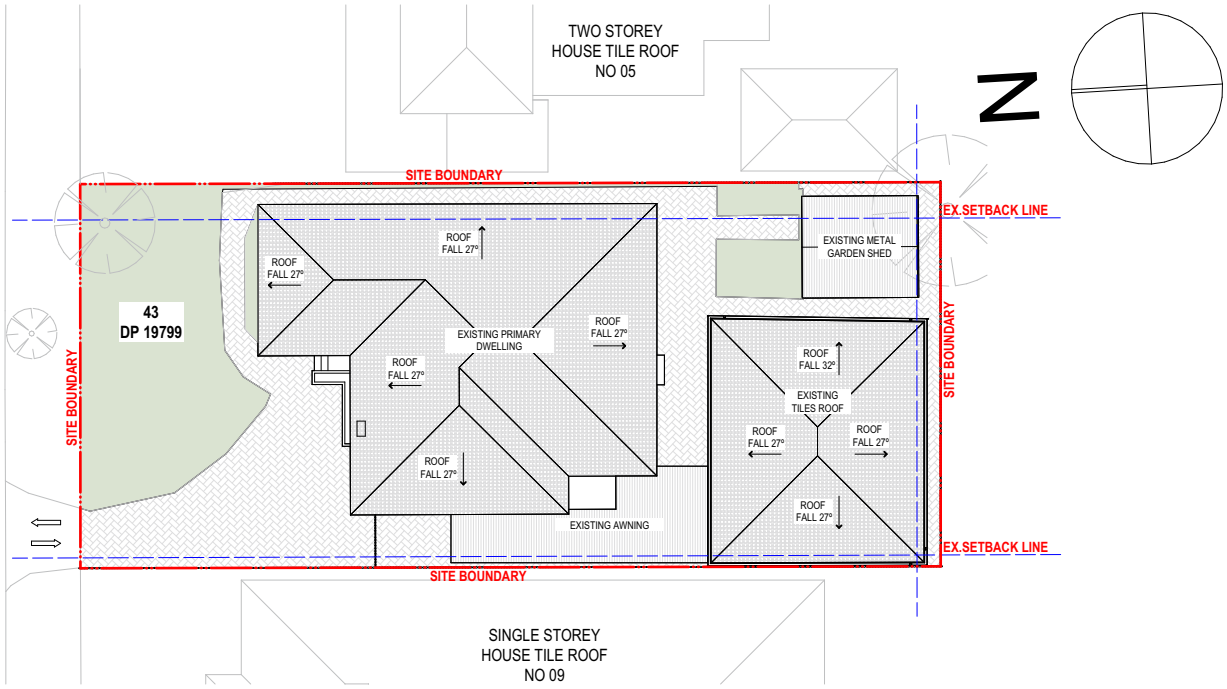


SITE PLAN

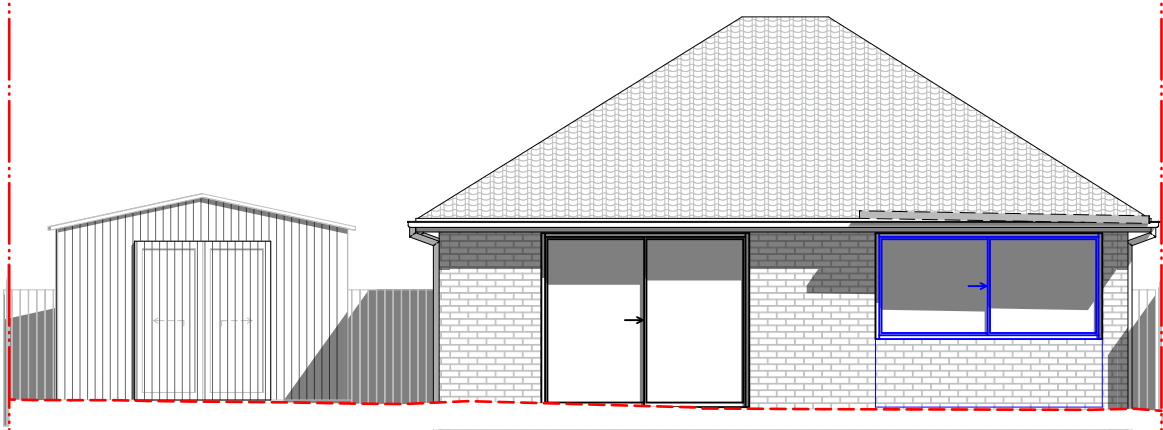


NORTH ELEVATION

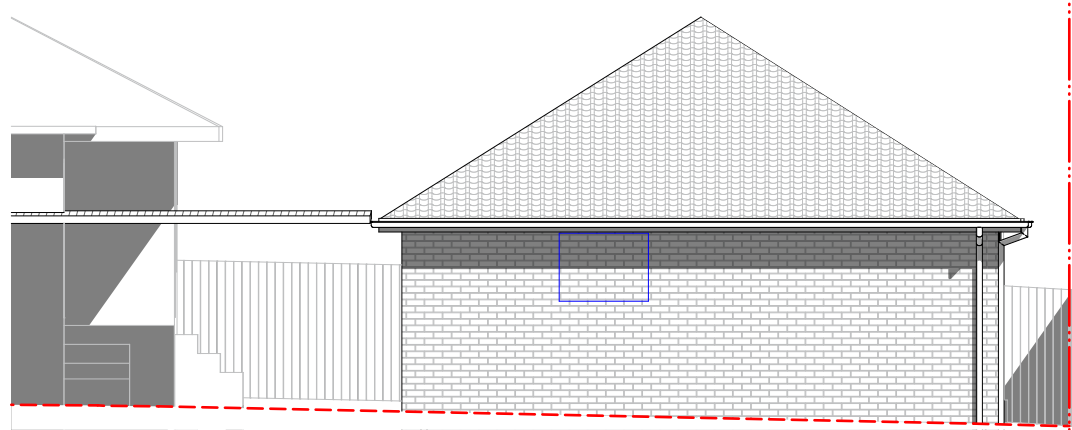

WEST ELEVATION

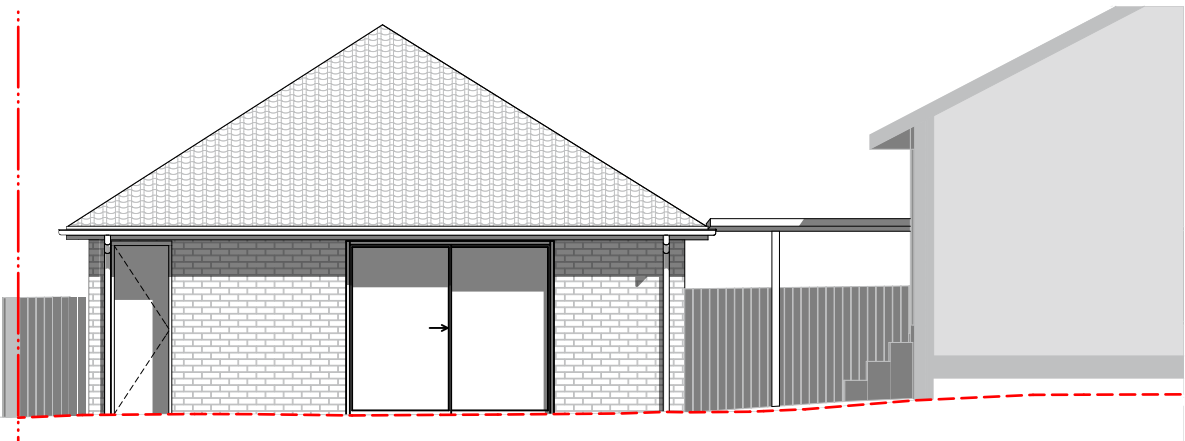

EAST ELEVATION

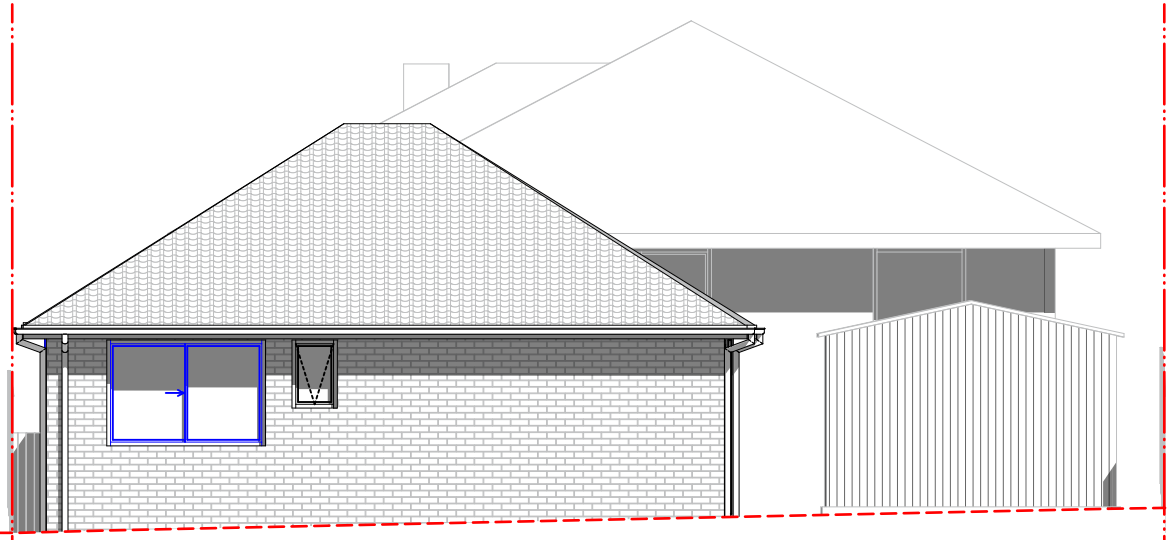

SOUTH ELEVATION

NOTES
THIS DRAWINGS IS COPYRIGHT OF SIGNS ARCHITECTS. NO REPRODUCTION WITHOUT PERMISSION. UNLESS NOTED OTHERWISE THIS DRAWINGS IS NOT FOR CONSTRUCTION. ALL DIMENSIONS AND LEVELS ARE TO BE CHECKED ON SITE PRIOR TO THE COMMENCEMENT OF WORK. INFORM SIGNS ARCHITECTS OF ANY DISCREPANCIES FOR CLARIFICATION BEFORE PROCEEDING WITH WORK. DRAININGS ARE NOT TO BE SCALED. USE ONLY FIGURED DIMENSIONS. REFER TO COUNSULTANT DOCUMENTATION FOR FUTHER INFORMATION. DWG, IFC AND BIMX FILES ARE UNCOLTROLLED DOCUMENTS AND ARE ISSUED FOR INFOMATION ONLY.

CLIENT

Project Title
PROPOSED FREE-STANDING GRANNY FLAT
7 MOLLER AVENUE, BIRRONG, NSW 2143

Drawing Title
GENERAL
Notification Plan

Scale 1:300, 1:100 @ A3	Project No. 24053	Drawn by LL	North ←
Status For Information	Dwg No. DA-000	Rev	



59 The River Road
Revesby, NSW 2212
AUSTRALIA
F +61 413913727
leelearchitect@gmail.com