

PROPOSED AWNING TO REPLACE EXISTING 96 WYNYARD STREET, TUMUT NSW 2720



LOCATION MAP

IMAGE SOURCE: SIX MAPS NSW

SHEET LIST

- 01 TITLE PAGE
- 02 PROPOSED SITE PLAN
- 03 PROPOSED FLOOR PLAN
- 04 ELEVATIONS & SECTION

Boundaries shown here are depicted by remote sensing techniques. Site plan dimensions, contours & boundary setbacks to be confirmed onsite or by a registered surveyor prior to commencement of any works

Builder to confirm location of services & all levels onsite prior to the commencement of any works.


Builder/contractors are to confirm all measurements on plan & any other detail with an onsite inspection prior to the commencement of any works or the ordering of materials/products.

Building design drawings are to be read in conjunction with the specifications and any applicable professional engineer plans.



Figured dimensions to take precedence over scale.

All works to comply with the National Construction Code Series (NCC) Volume 2, Housing Provisions & all relevant current Australian Standards.
All plumbing & drainage work to be in accordance with the National Plumbing & Drainage Code & AS3500.

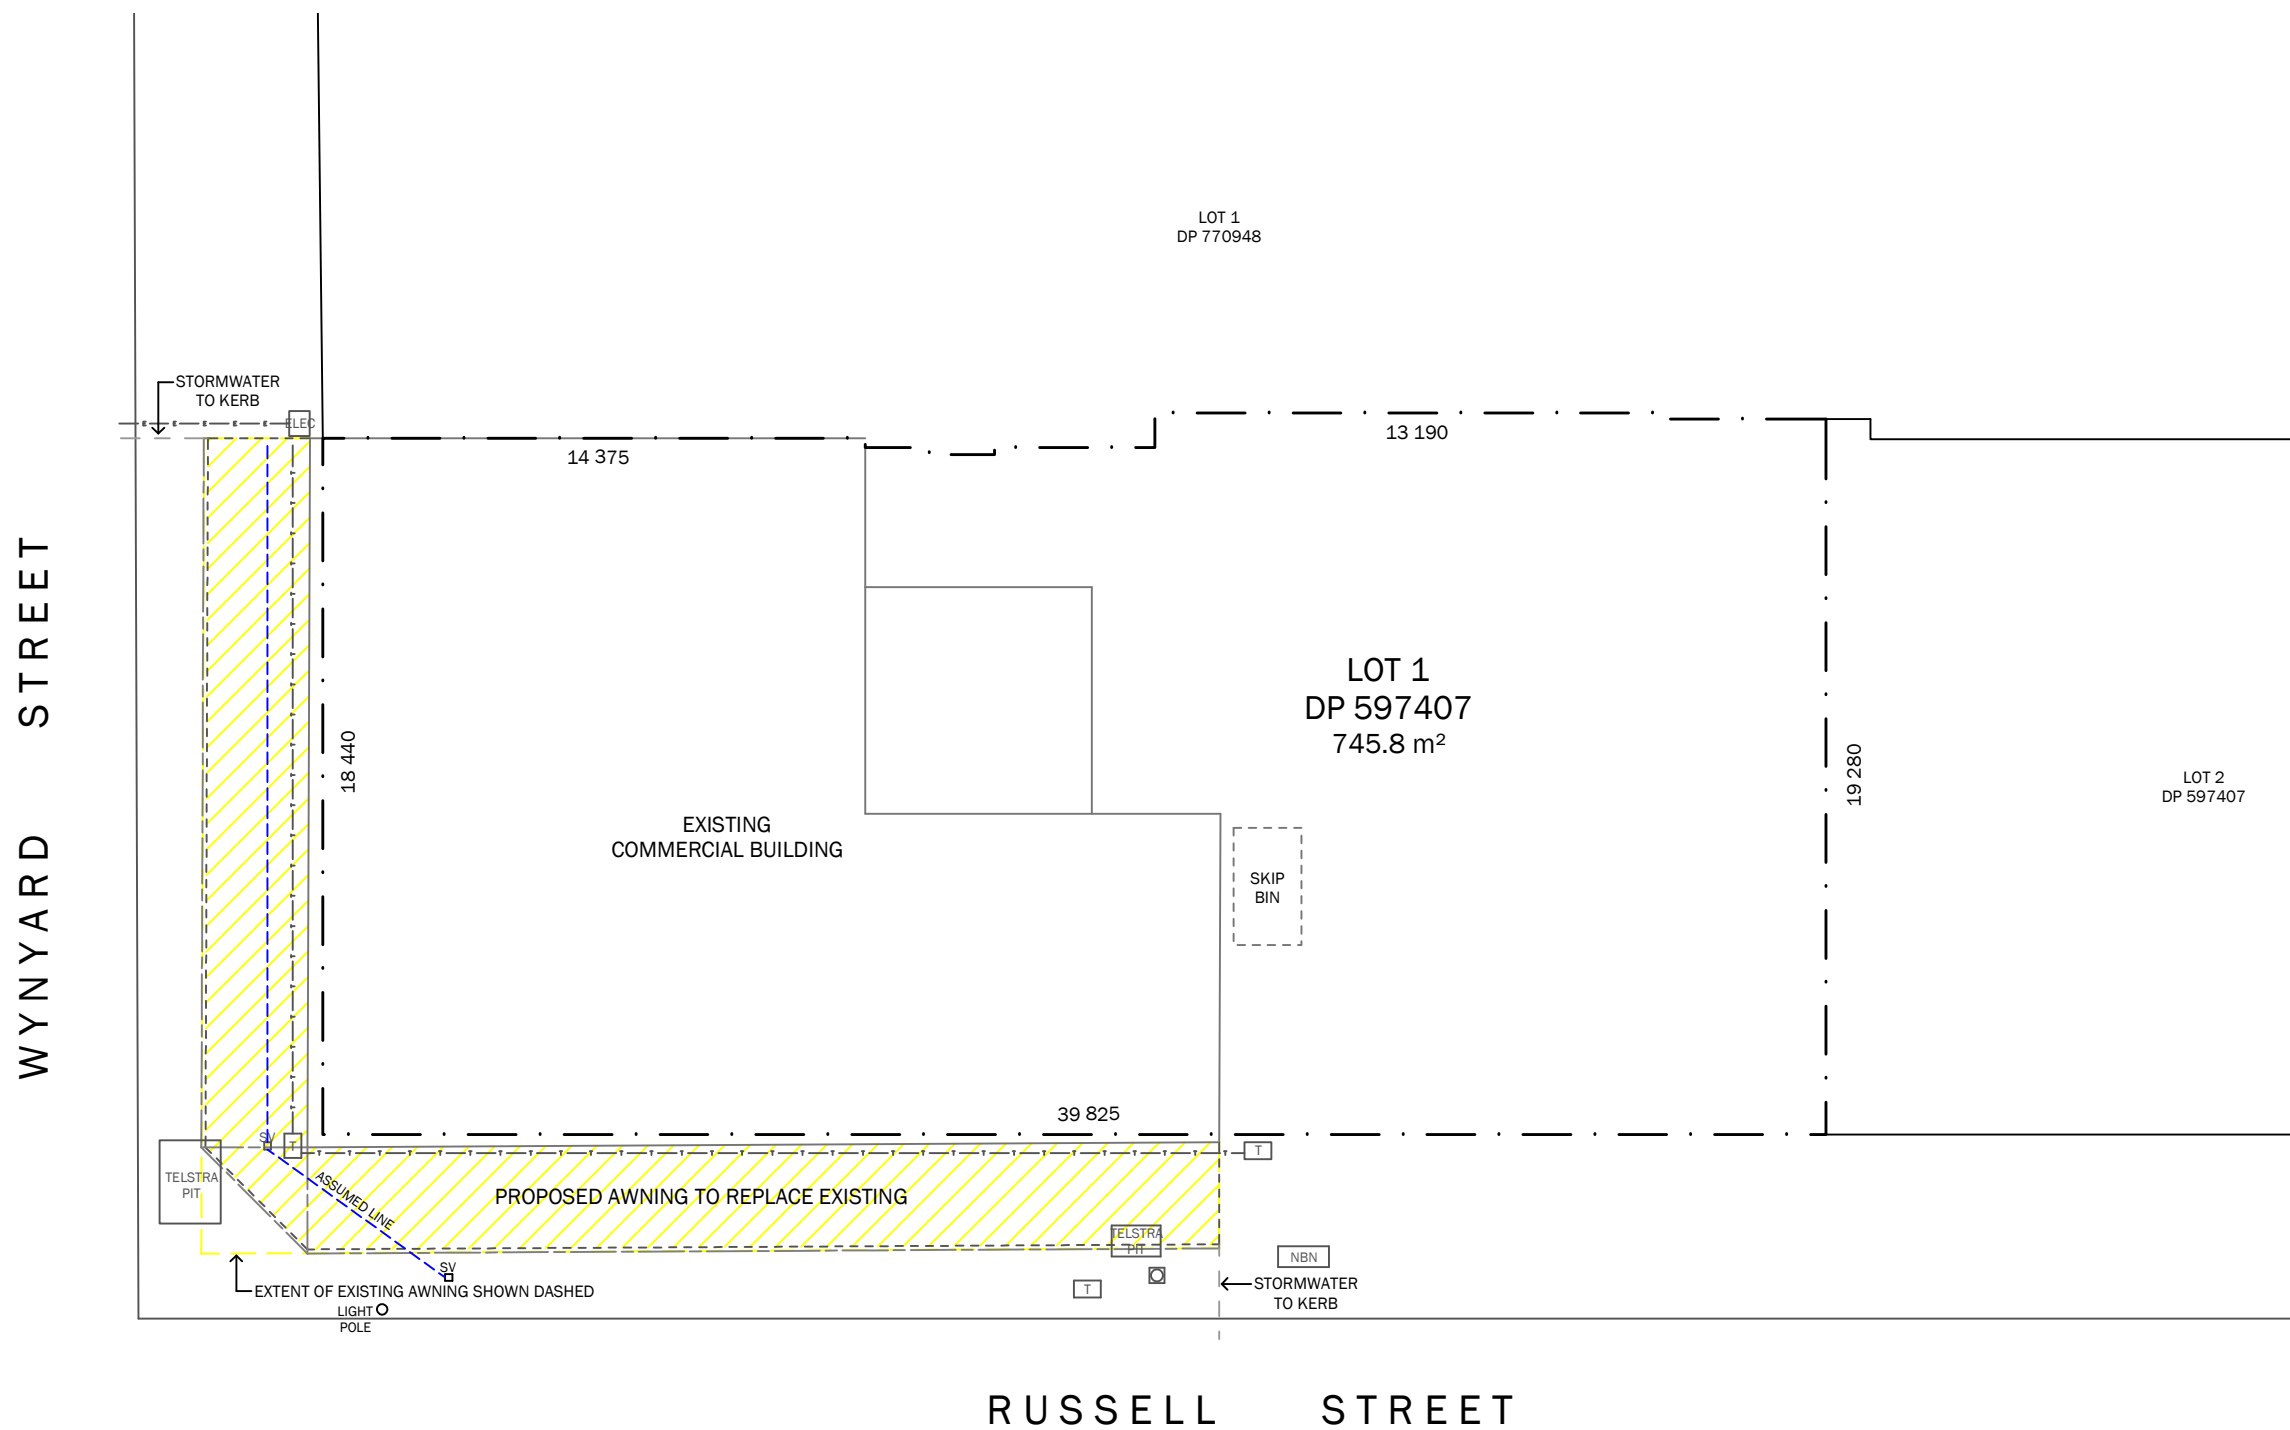ALL UNDERGROUND CABLES AND SERVICES
TO BE PHYSICALLY LOCATED ONSITE PRIOR
TO COMMENCEMENT OF ANY WORKS



PROPOSED SITE PLAN

 <p> All information and design contained herein are the property of Tumut Building Design and are not to be used or copied without their written permission </p> 	<p>TUMUT BUILDING DESIGN</p> <p> Mel Tsarevich 0413 997 717 tumutbuildingdesign@outlook.com </p>	<p>1 - Issued for DA/CC</p> <p>27.02.25</p>	<p>Project Name</p> <p>PROPOSED AWNING TO REPLACE EXISTING</p>	<p>Date</p> <p>27.02.25</p>	<p>Issue</p> <p>1</p>
		<p>1 - Issued for client approval</p> <p>24.01.25</p>		<p>Scale</p> <p>1:200</p>	<p>Plan & Sheet Number</p>
		<p>Issue/Amendments</p>		<p>Sheet size</p> <p>A3</p>	<p>ST03- 02</p>
		<p>Date</p>		<p>Drawn</p> <p>M.T</p>	<p>Sheets in set</p> <p>4</p>
<p>Address</p> <p>96 WYNYARD STREET, TUMUT</p>					


GENERAL NOTES:

Builder to confirm location of services & all levels onsite prior to the commencement of any works.
Builder/contractors are to confirm all measurements on plan & any other detail with an onsite inspection prior to the commencement of any works or the ordering of materials/products.
Building design drawings are to be read in conjunction with the specifications and any applicable professional engineer plans.
Figured dimensions to take precedence over scale.

All works to comply with the National Construction Code Series (NCC) Volume 2, Housing Provisions & all relevant current Australian Standards.
All plumbing & drainage work to be in accordance with the National Plumbing & Drainage Code & AS3500.

IMPORTANT NOTE:

ALL UNDERGROUND CABLES AND SERVICES TO BE PHYSICALLY LOCATED ONSITE PRIOR TO COMMENCEMENT OF ANY WORKS

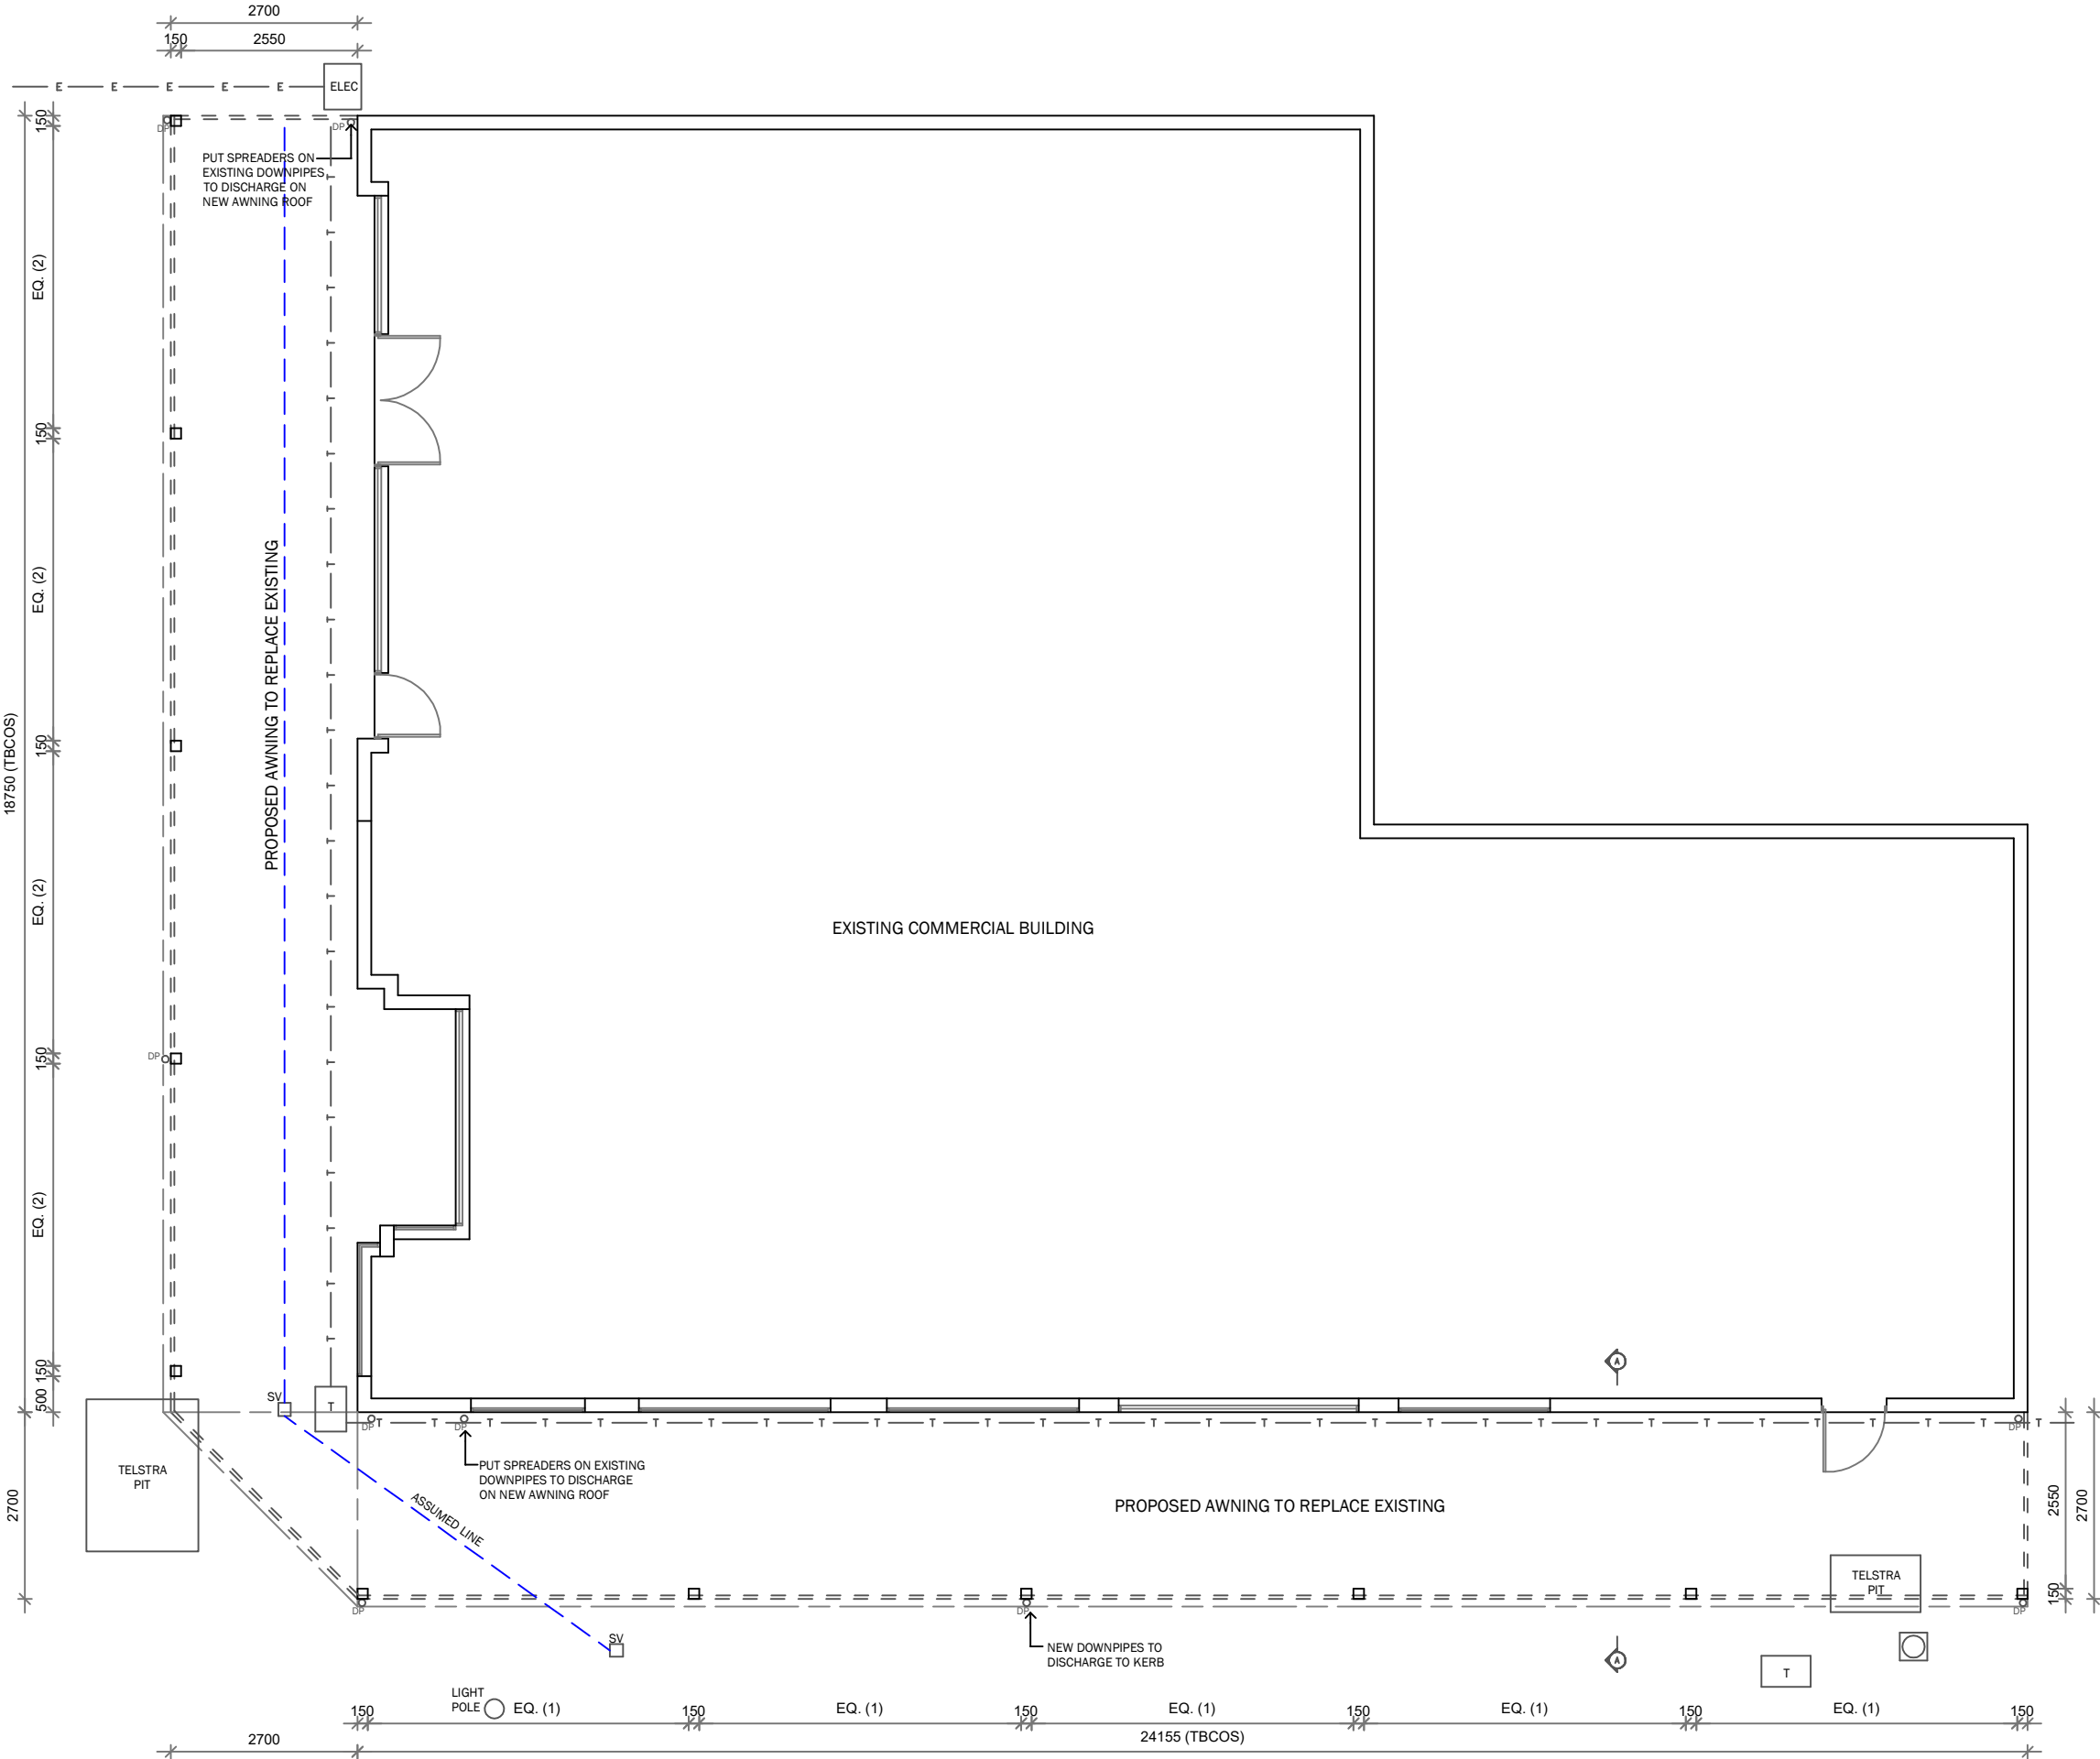

PROPOSED FLOOR PLAN


<div><div><div><div><div><div></div><div></div><div></div><div></div><div></div></div><div><div><div></div><div></div><div></div><div></div><div></div></div><div><div><div></div><div></div><div></div><div></div><div></div></div><div><div><div></div><div></div><div></div><div></div><div></div></div></div></div><div><div><div></div><div></div><div></div><div></div><div></div></div><div><div><div></div><div></div><div></div><div></div><div></div></div><div><div><div></div><div></div><div></div><div></div><div></div></div><div><div><div></div><div></div><div></div><div></div><div></div></div></div></div><div><div><div></div><div></div><div></div><div></div><div></div></div><div><div><div></div><div></div><div></div><div></div><div></div></div><div><div><div></div><div></div><div></div><div></div><div></div></iv></div></div></div></div></div></div></div></div></div></div></div></div></div></div></div></div></div></div></div></div></div></div></div></div></div></div></div></div></div></div></div></div></div></div></div></div></div></div></div></div></div></div></div></div>

TOP OF EXISTING ROOF ▼

TOP OF EXISTING FASCIA ▼

U/S EXISTING FASCIA ▲

EXISTING FLOOR LEVEL ▼

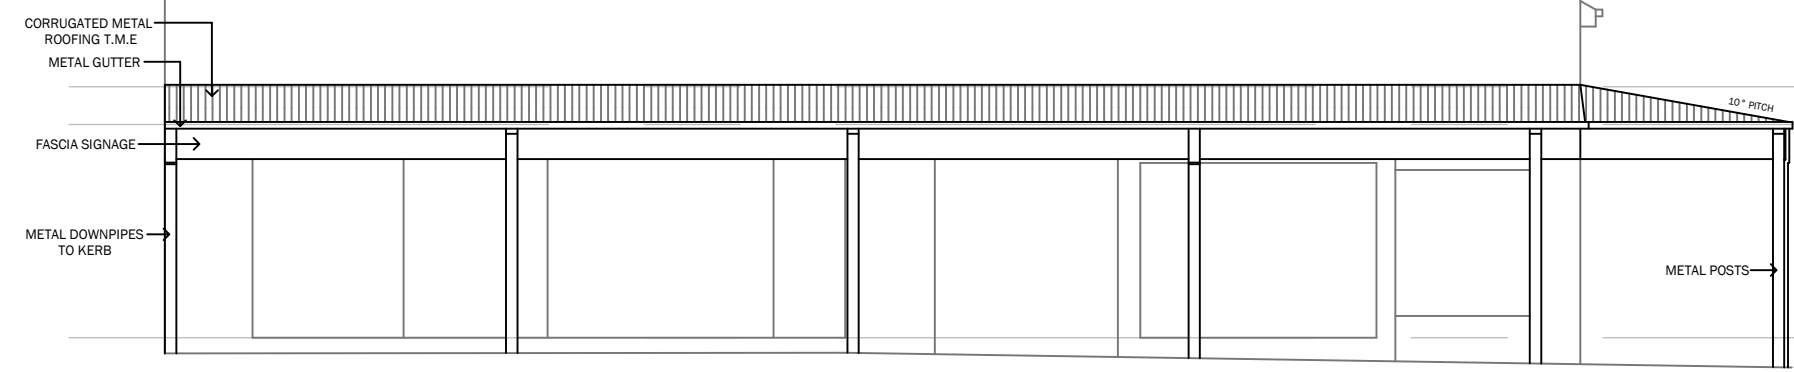


NORTH-WEST ELEVATION

TOP OF EXISTING ROOF ▼


TOP OF EXISTING FASCIA ▼

U/S EXISTING FASCIA ▲


EXISTING FLOOR LEVEL ▼

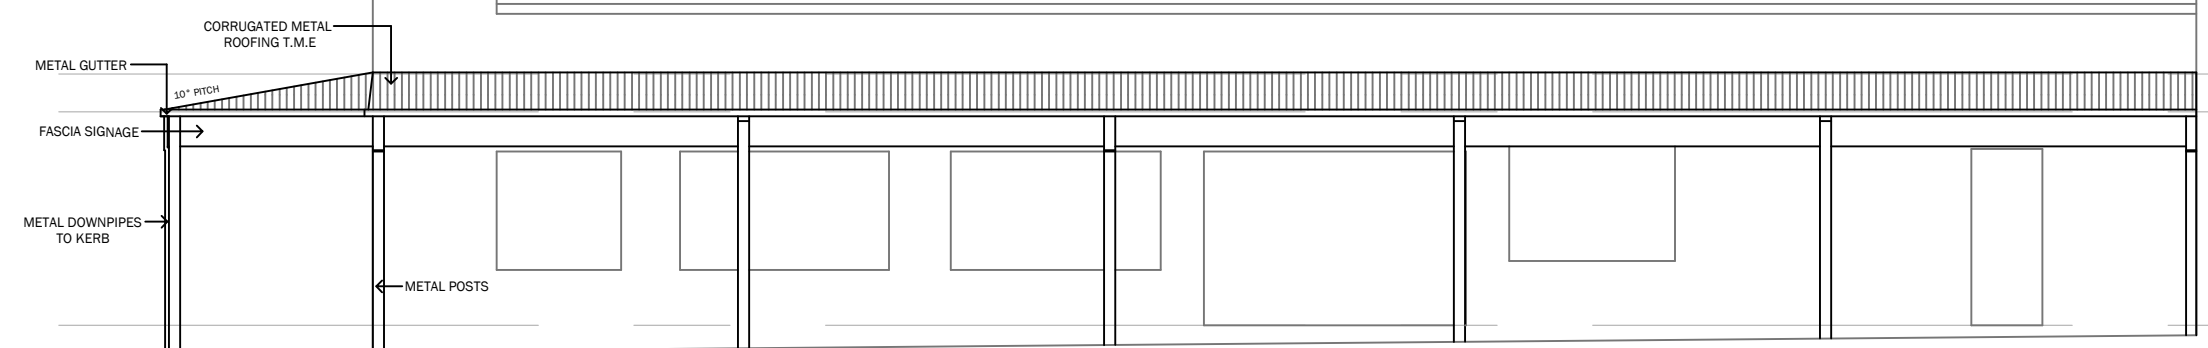

SOUTH-WEST ELEVATION

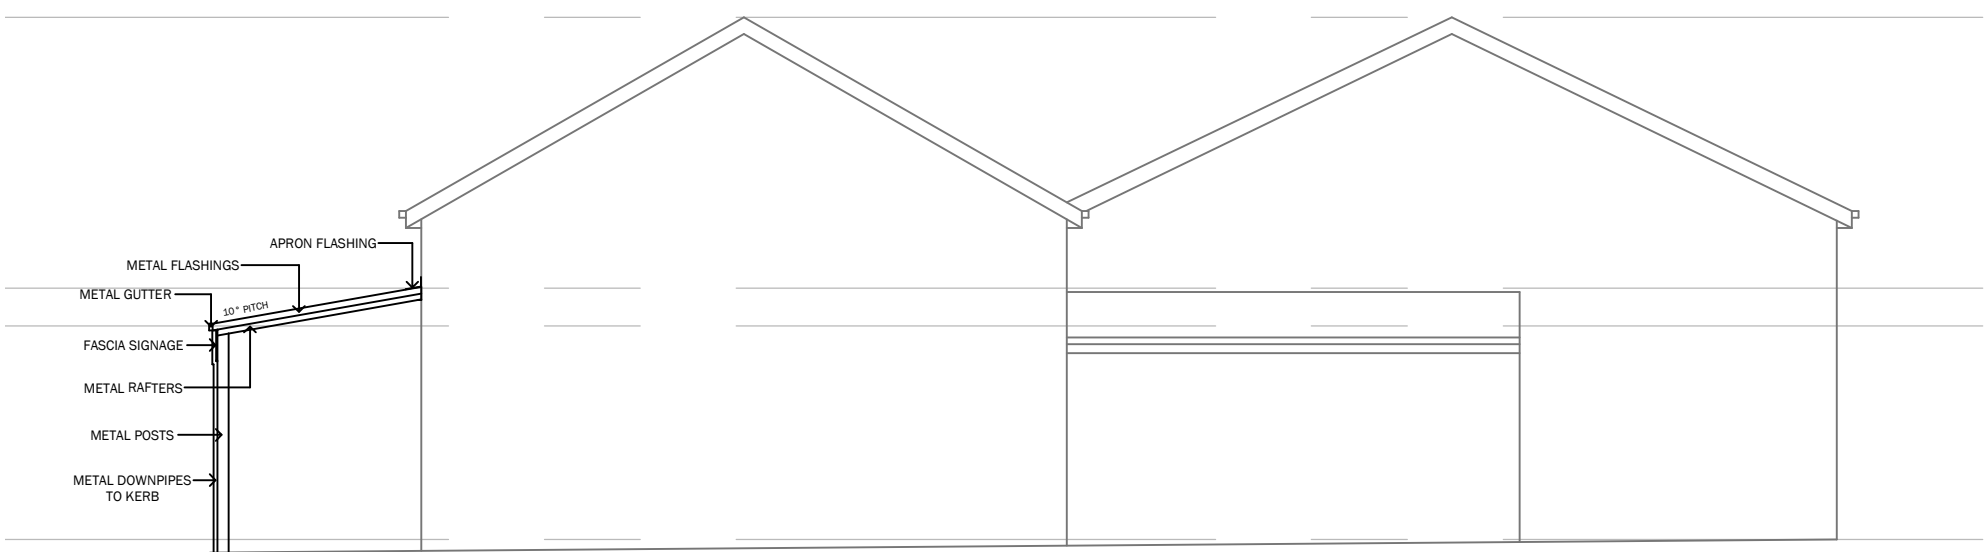


SOUTH-EAST ELEVATION

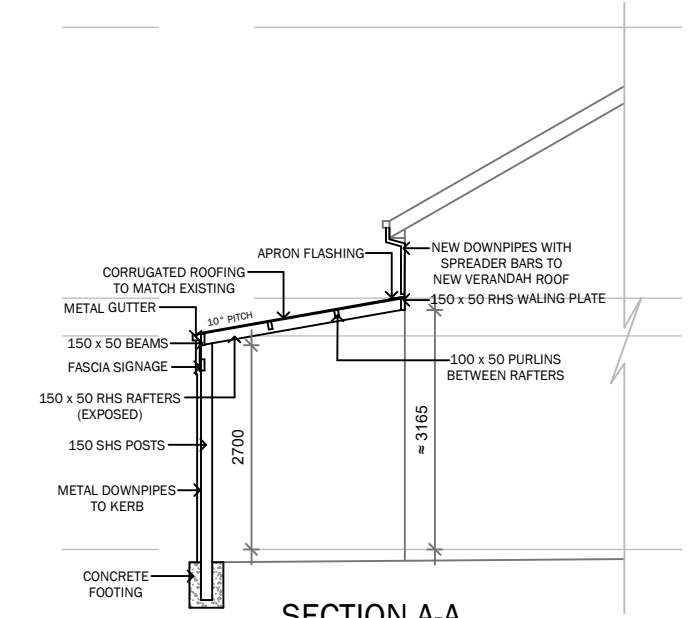

SECTION A-A

ELEVATIONS & SECTION A-A

<p>COPYRIGHT The information and design concepts herein remain the property of Tumut Building Design and shall not be used or copied without their written permission.</p>  <p>TUMUT BUILDING DESIGN Mel Tsarevich 0413 997 717 tumutbuildingdesign@outlook.com</p>	<p>1 - Issued for DA/CC 1 - Issued for client approval Issue/Amendments</p> <p>27.02.25 24.01.25 Date</p>	<p>Project Name PROPOSED AWNING TO REPLACE EXISTING</p> <p>Address 96 WYNYARD STREET, TUMUT</p>	Date 27.02.25	Issue 1
			Scale 1:100	Plan & Sheet Number
			Sheet size A3	ST03- 04
			Drawn M.T	Sheets in set 4