



This plan always remains the copyright of designer & shall not be used other than for the project work intended without written authority. No part may be reproduced by any other exclusive right be exercised without permission. Legal enforcement will be taken on copyright infringement.

This is not an official document, and may not comply with current laws or industry standards. You should make your own enquiries and seek independent advice from relevant industry professionals before acting or relying on the contents of this document.

ALL DIMENSIONS ARE IN METRES. DO NOT SCALE FROM PLANS.

Generated by Siobhan Bermingnam	
youngoffice@masteel.com.au	

**Property Details** 

Lot/DP: 2/-/DP522729

3 Lansdowne St, Young, NSW 2594, Australia

Sheet Name	
Site Plan	

Design

37926 7x7

Sheet no.


Lic no. Job no. 225516C

Scale

1:200@A3

Version #

Current version date: 1 st version date: 17/03/2025 17/03/2025

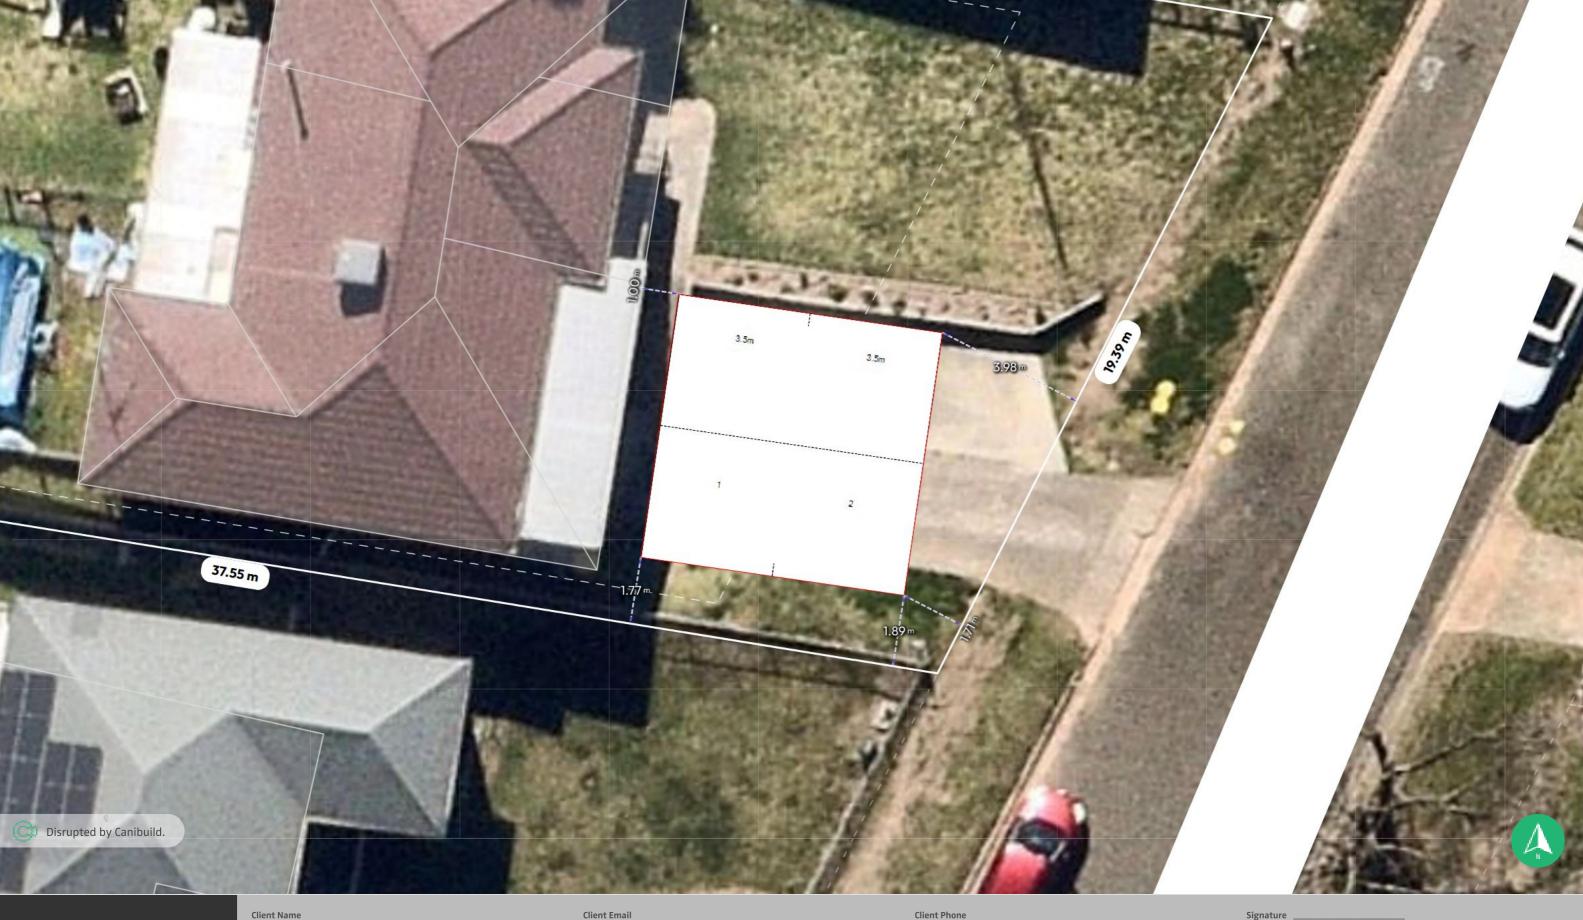



Copyright Statement

This plan always remains the copyright of designer & shall not be used other than for the project work intended without written authority. No part may be reproduced by any other exclusive right be exercised without permission. Legal enforcement will be taken on copyright infringement.

This is not an official document, and may not comply with current laws or industry standards. You should make your own enquiries and seek independent advice from relevant industry professionals before acting or relying on the contents of this document.

ALL DIMENSIONS ARE IN METRES. DO NOT SCALE FROM PLANS.

Client Phone	Signature

Generated by Siobhan Bermingna
youngoffice@masteel.com.au

3 Lansdowne St, Young, NSW 2594, Australia

**Property Details** 

Lot/DP: 2/-/DP522729

Sheet Name Site Plan

Sheet no.

Lic no. 225516C

Design

37926 7x7

Current version date: 1 st version date: 17/03/2025 17/03/2025

Version #

Job no.

Scale

NOT TO SCALE