


REFERENCES  
 DRAWINGS TO BE READ IN CONJUNCTION WITH BUT NOT LIMITED TO ALL STRUCTURAL ENGINEERS, STORMWATER ENGINEERS, LANDSCAPE ARCHITECTS, AND OTHER ASSOCIATED PLANS & REPORTS  
 REFER TO THE BASIS REPORT FOR ADDITIONAL REQUIREMENTS.  
 NOTES  
 ALL DIMENSIONS AND SETOUTS ARE TO BE VERIFIED ON SITE AND ALL OMISSIONS OR ANY DISCREPANCIES TO BE NOTIFIED TO THE ARCHITECT.  
 FIGURED DIMENSIONS TO BE USED AT ALL TIME.  
 DO NOT SCALE MEASUREMENTS OFF DRAWINGS.



LIST OF CHANGES(21.01.2025)  
 - Access panel for maintenance has been added to the roof  
 - The height of acoustic fence has been increased by 300mm

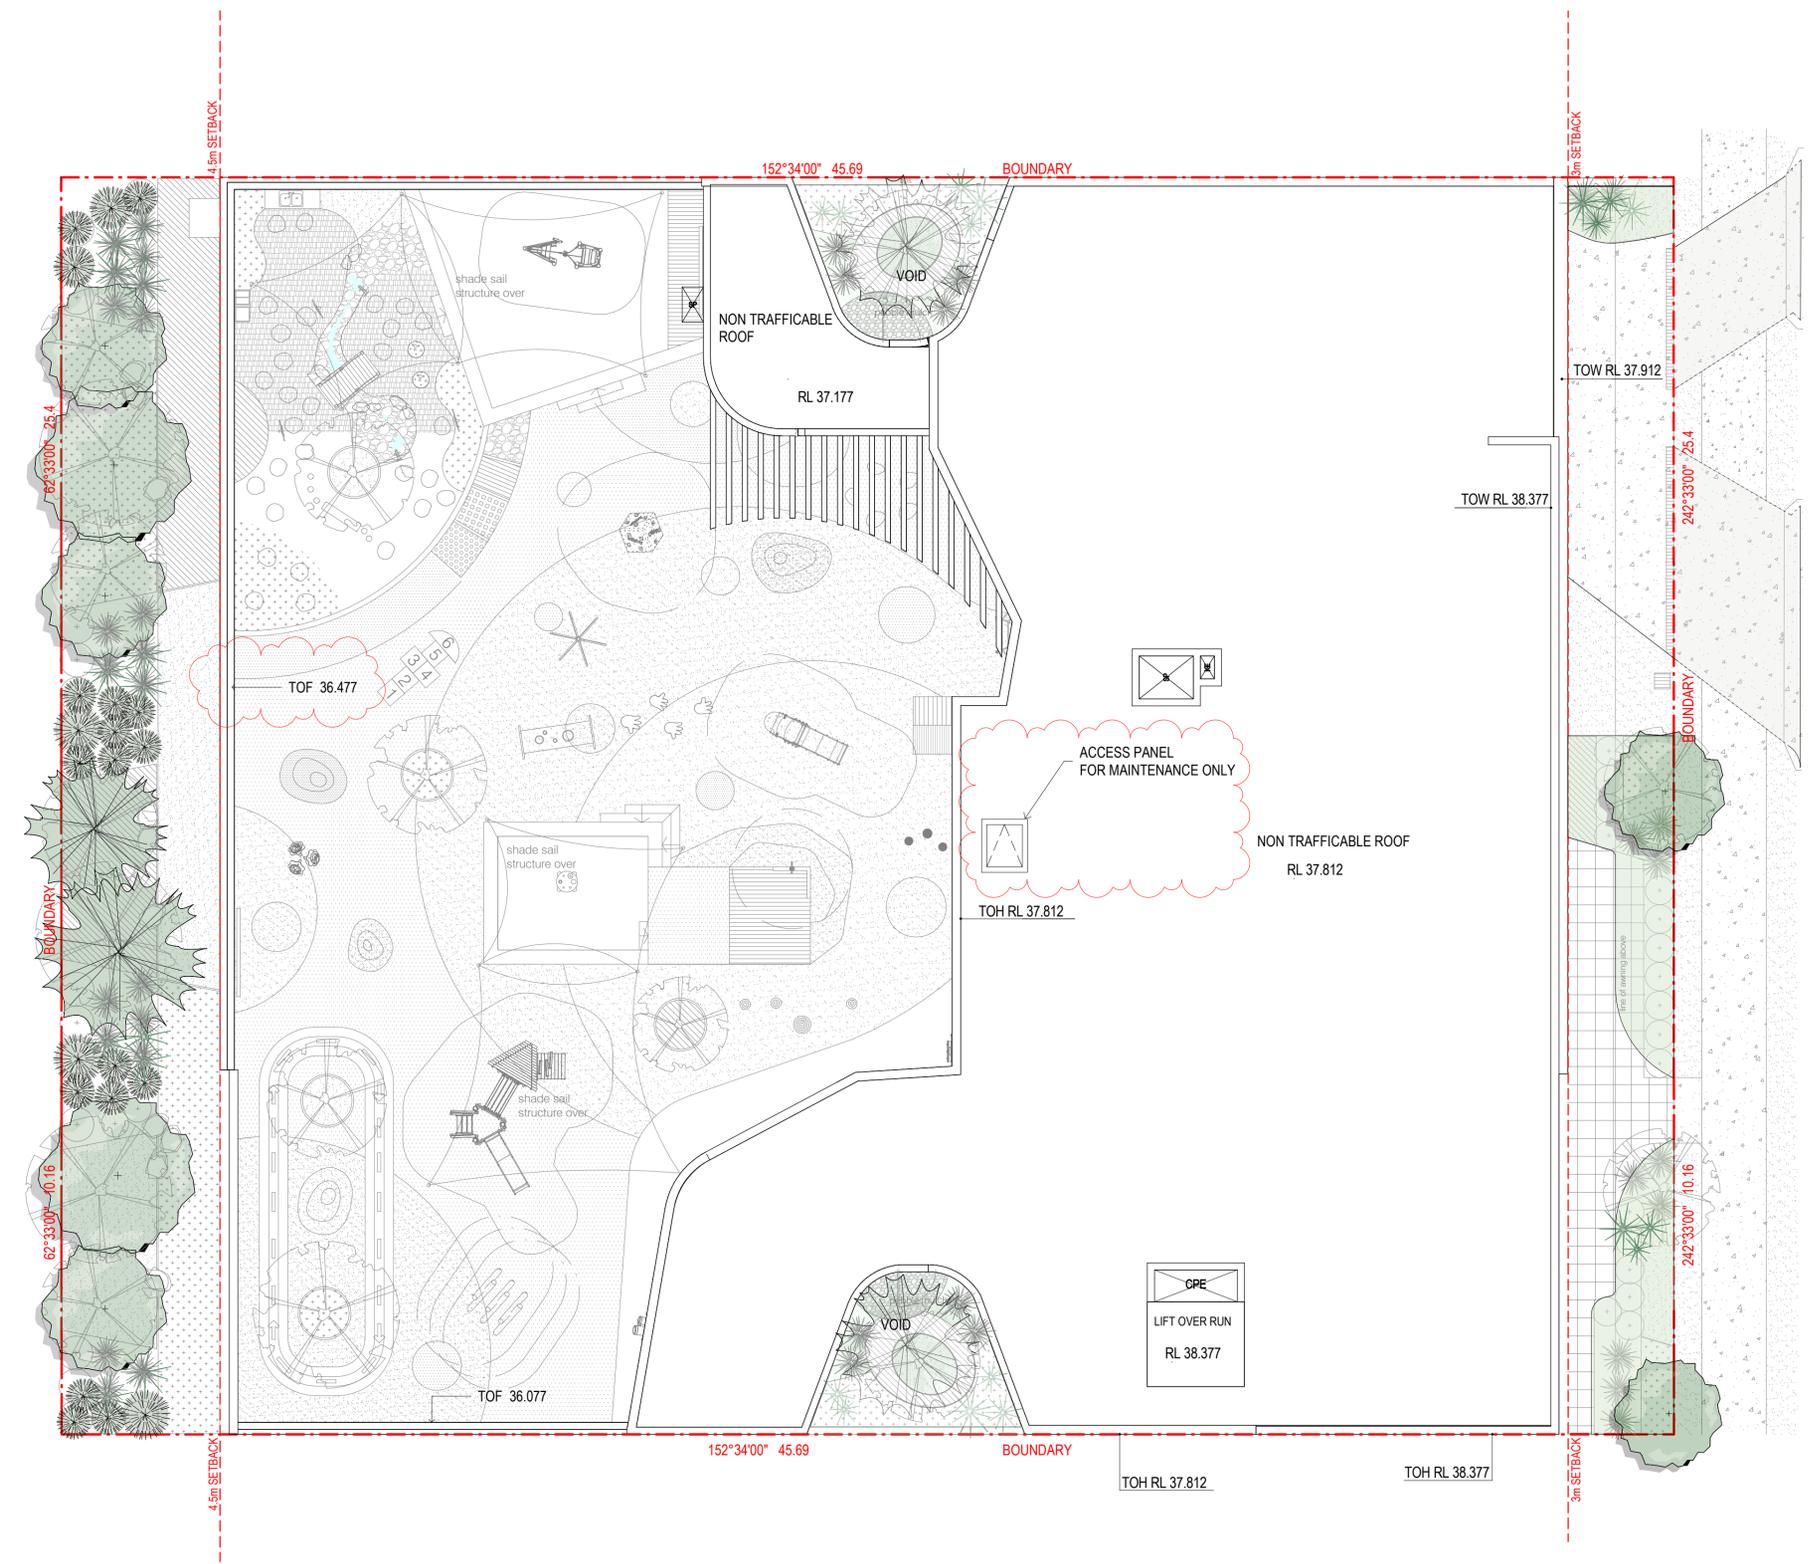

CANTERBURY ROAD

Rev.	Date	Description
G	21.01.2025	S4.55 SUBMISSION
F	01.09.2023	DA SUBMISSION
E	30.08.2023	GENERAL AMENDMENTS
D	03.04.2023	S4.55 SUBMISSION
C	14.10.2022	GENERAL AMENDMENTS
B	12.09.2022	GENERAL AMENDMENTS
A	07.04.2022	DA SUBMISSION

Scale  
 0 1 2 4 6 8  
 1:100 at A1 1:200 at A3

Project Architect  
**DDA**  
 CDARCHITECTS  
 LEVEL 2, 60 PARK STREET  
 SYDNEY NSW 2000  
 P: 02 9267 2000  
 W: www.cdarchitects.com.au  
 © Copyright  
 The copyright of this drawing together with any other documents prepared by CD Architects (CDA) remains the property of CDA. CDA grants licence for the use of this document for the purpose for which it is intended. The licence is not transferable without permission from CDA.  
 Nominated Architect: Lijana Ermliva 7887, ABN 24 243 205 327



Project  
**PROPOSED ALTERATIONS & ADDITIONS TO COMMERCIAL BUILDING AND FITOUT OF CHILDCARE CENTRE**  
 433-437 CANTERBURY ROAD, CAMPSIE  
 Drawing Title  
**SITE PLAN**

DA SUBMISSION		
Job no.	Drawing no.	Rev.
J21536D	DA 1005	G
Drawn by SP	Checked by RJ	Approved by ZC
		Date JUN 2023