

JAKE JOHNSTON
BUILDING DESIGN

Site Area		
Name	Area	Percentage Of Area Used

Site Remaining	50548.25 m ²	97.9%
Built Area	570.45 m ²	1.1%
Stables	162.48 m ²	0.3%
Hay Shed	180.00 m ²	0.3%
Barn Area	159.55 m ²	0.3%
Grand total: 5	51620.73 m ²	100.0%

JAKE JOHNSTON BUILDING DESIGN

MOB:0402689260

EMAIL:
jakejohnstonbuildingdesign@gmail.com

SUITE 5, RANATAN BUSINESS
CENTRE, BELGRAVE STREET,
KEMPSEY, NSW, 2440

ENGINEER

PROPOSED DWELLING

FOR THOMAS WORTH

AT LOT 42, DP1281377
24 RUPRECHTS
ROAD
MITCHELLS
ISLAND, NSW, 2430


STANDARD NOTES:
ALL ARCHITECTURAL DRAWINGS TO
BE READ IN CONJUNCTION WITH THE
STRUCTURAL ENGINEERS
DRAWINGS AND ALL OTHER
RELEVANT CONSULTANTS
DRAWINGS.
VERIFY ALL DIMENSIONS BEFORE
WORK COMMENCES.
ALL WORK IS TO BE CARRIED OUT IN
ACCORDANCE WITH THE RELEVANT
CURRENT AUSTRALIAN STANDARDS
AND THE BUILDING CODE OF
AUSTRALIA UNLESS OTHERWISE
SPECIFIED.

BASIX CERT. No.	N/A
TITLE	SITE PLAN DETAIL
PLAN	SHEDS & RETAINING WALL
DATE	05/03/25
SCALE	
DRAWN	J.A.J

JOB No. DRAWING No.

353-JJBD 04

Rev	Amendment	Date
-----	-----------	------

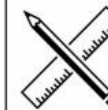

JAKE JOHNSTON BUILDING DESIGN

Site Area		
Name	Area	Percentage Of Area Used

Site Remaining	50548.25 m ²	97.9%
Built Area	570.45 m ²	1.1%
Stables	162.48 m ²	0.3%
Hay Shed	180.00 m ²	0.3%
Barn Area	159.55 m ²	0.3%
Grand total: 5	51620.73 m ²	100.0%

JAKE JOHNSTON BUILDING DESIGN

MOB:0402689260

EMAIL:
jakejohnstonbuildingdesign@gmail.com

SUITE 5, RANATAN BUSINESS
CENTRE, BELGRAVE STREET,
KEMPSEY, NSW, 2440

ENGINEER

PROPOSED DWELLING

FOR THOMAS WORTH

AT LOT 42, DP1281377
24 RUPRECHTS
ROAD
MITCHELLS
ISLAND, NSW, 2430



STANDARD NOTES:
ALL ARCHITECTURAL DRAWINGS TO
BE READ IN CONJUNCTION WITH THE
STRUCTURAL ENGINEERS
DRAWINGS AND ALL OTHER
RELEVANT CONSULTANTS
DRAWINGS.
VERIFY ALL DIMENSIONS BEFORE
WORK COMMENCES.
ALL WORK IS TO BE CARRIED OUT IN
ACCORDANCE WITH THE RELEVANT
CURRENT AUSTRALIAN STANDARDS
AND THE BUILDING CODE OF
AUSTRALIA UNLESS OTHERWISE
SPECIFIED.


BASIX CERT. No.	N/A
TITLE	SITE PLAN DETAIL
PLAN	SHEDS & RETAINING WALL
DATE	05/03/25
SCALE	1:100
DRAWN	J.A.J

JOB No. DRAWING No.

353-JJBD 04

Rev	Amendment	Date
-----	-----------	------

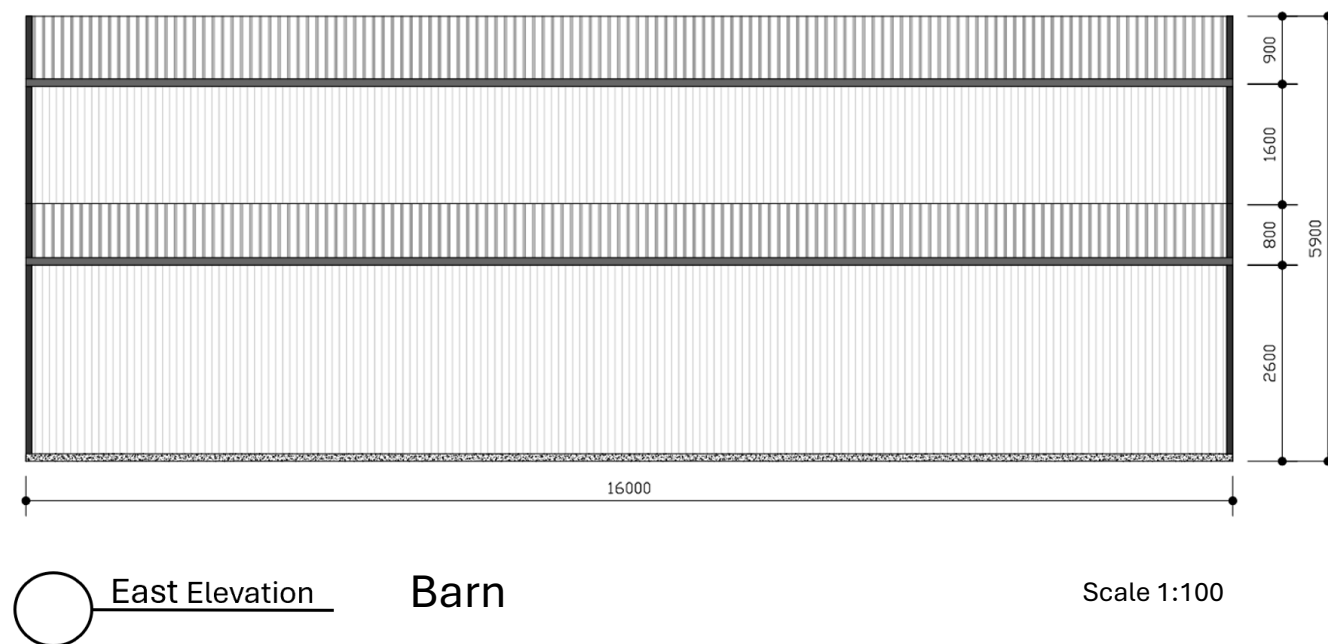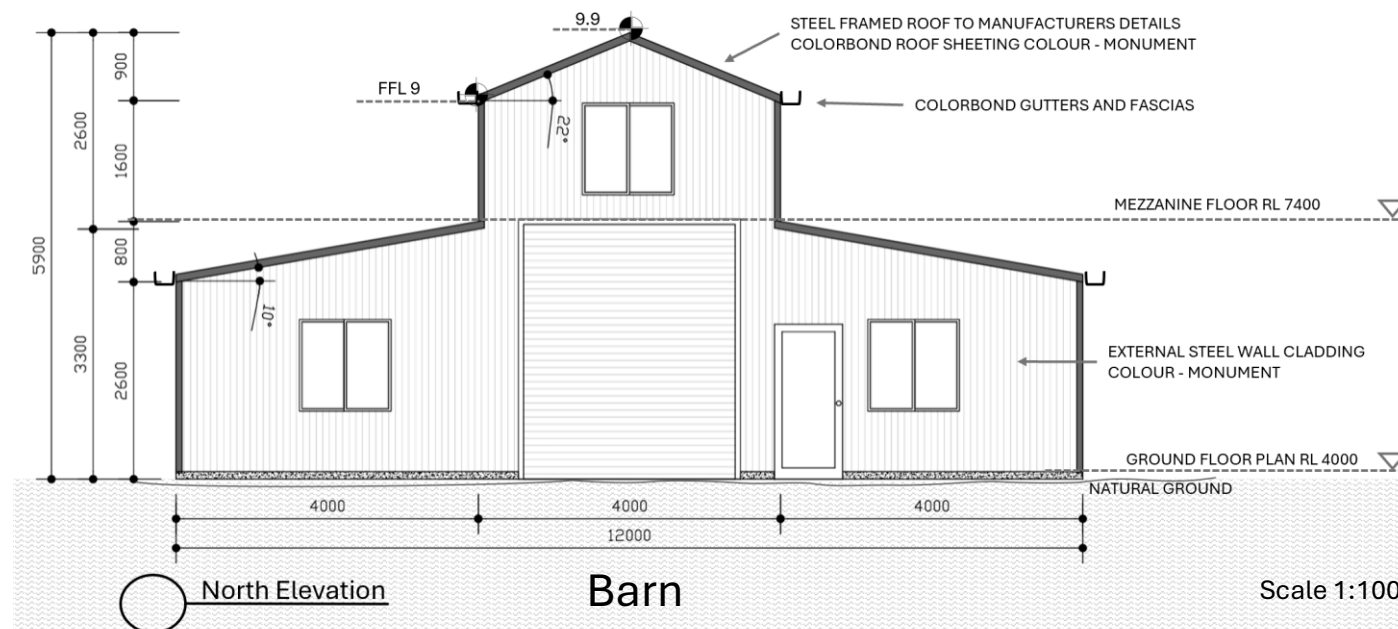

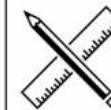

JAKE JOHNSTON BUILDING DESIGN

Site Area		
Name	Area	Percentage Of Area Used

Site Remaining	50548.25 m ²	97.9%
Built Area	570.45 m ²	1.1%
Stables	162.48 m ²	0.3%
Hay Shed	180.00 m ²	0.3%
Barn Area	159.55 m ²	0.3%
Grand total: 5	51620.73 m ²	100.0%

JAKE JOHNSTON BUILDING DESIGN

MOB:0402689260

EMAIL:
jakejohnstonbuildingdesign@gmail.com

SUITE 5, RANATAN BUSINESS
CENTRE, BELGRAVE STREET,
KEMPSEY, NSW, 2440

ENGINEER

PROPOSED DWELLING

FOR THOMAS WORTH

AT LOT 42, DP1281377
24 RUPRECHTS
ROAD
MITCHELLS
ISLAND, NSW, 2430


STANDARD NOTES:
ALL ARCHITECTURAL DRAWINGS TO
BE READ IN CONJUNCTION WITH THE
STRUCTURAL ENGINEERS
DRAWINGS AND ALL OTHER
RELEVANT CONSULTANTS
DRAWINGS.
VERIFY ALL DIMENSIONS BEFORE
WORK COMMENCES.
ALL WORK IS TO BE CARRIED OUT IN
ACCORDANCE WITH THE RELEVANT
CURRENT AUSTRALIAN STANDARDS
AND THE BUILDING CODE OF
AUSTRALIA UNLESS OTHERWISE
SPECIFIED.

BASIX CERT. No.	N/A
TITLE	SITE PLAN DETAIL
PLAN	SHEDS & RETAINING WALL
DATE	05/03/25
SCALE	1:100
DRAWN	J.A.J

JOB No. DRAWING No.


353-JJBD 04

Rev	Amendment	Date
-----	-----------	------

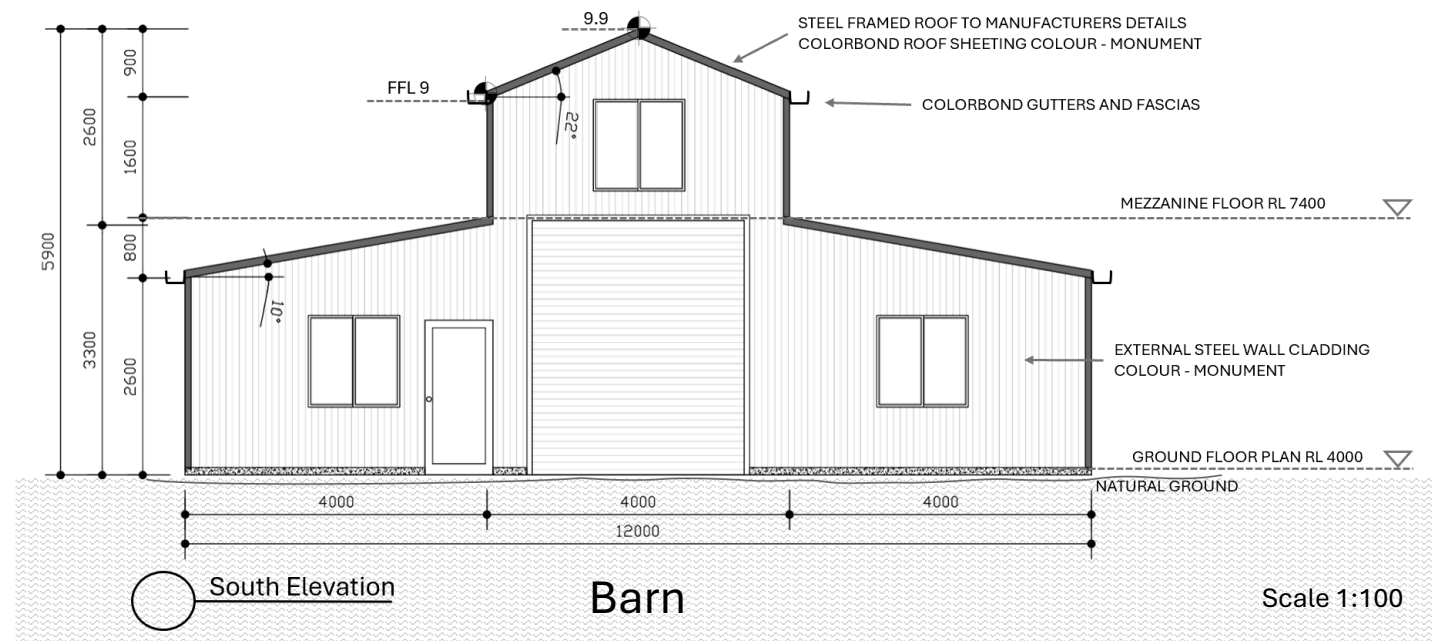

Barn

Scale 1:100

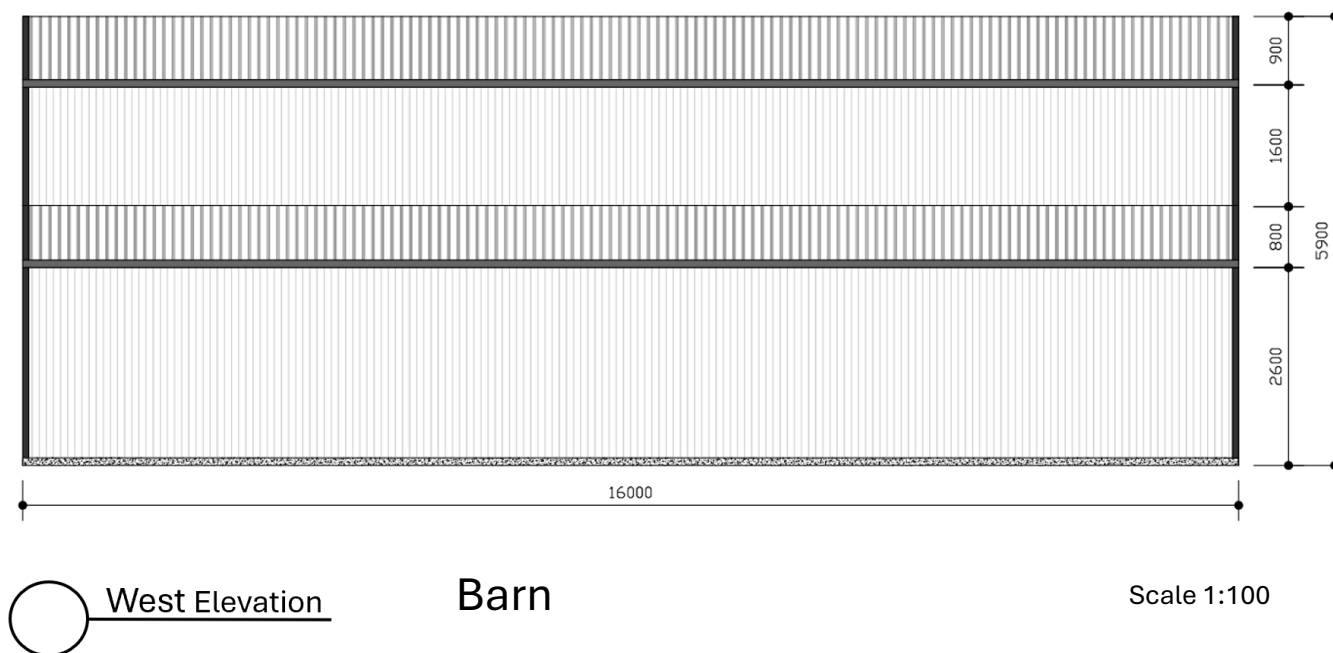

Barn

Scale 1:100



Site Area		
Name	Area	Percentage Of Area Used

Site Remaining	50548.25 m ²	97.9%
Built Area	570.45 m ²	1.1%
Stables	162.48 m ²	0.3%
Hay Shed	180.00 m ²	0.3%
Barn Area	159.55 m ²	0.3%
Grand total: 5	51620.73 m ²	100.0%

JAKE JOHNSTON BUILDING DESIGN

MOB:0402689260

EMAIL:
jakejohnstonbuildingdesign@gmail.com

SUITE 5, RANATAN BUSINESS
CENTRE, BELGRAVE STREET,
KEMPSEY, NSW, 2440

ENGINEER

PROPOSED DWELLING

FOR THOMAS WORTH

AT LOT 42, DP1281377
24 RUPRECHTS
ROAD
MITCHELLS
ISLAND, NSW, 2430

STANDARD NOTES:
ALL ARCHITECTURAL DRAWINGS TO
BE READ IN CONJUNCTION WITH THE
STRUCTURAL ENGINEERS
DRAWINGS AND ALL OTHER
RELEVANT CONSULTANTS
DRAWINGS.
VERIFY ALL DIMENSIONS BEFORE
WORK COMMENCES.
ALL WORK IS TO BE CARRIED OUT IN
ACCORDANCE WITH THE RELEVANT
CURRENT AUSTRALIAN STANDARDS
AND THE BUILDING CODE OF
AUSTRALIA UNLESS OTHERWISE
SPECIFIED.



BASIX CERT. No.	N/A
TITLE	SITE PLAN DETAIL
PLAN	SHEDS & RETAINING WALL
DATE	05/03/25
SCALE	1:200
DRAWN	J.A.J


JOB No. DRAWING No.

353-JJBD 04

Rev	Amendment	Date
-----	-----------	------

Hay Shed

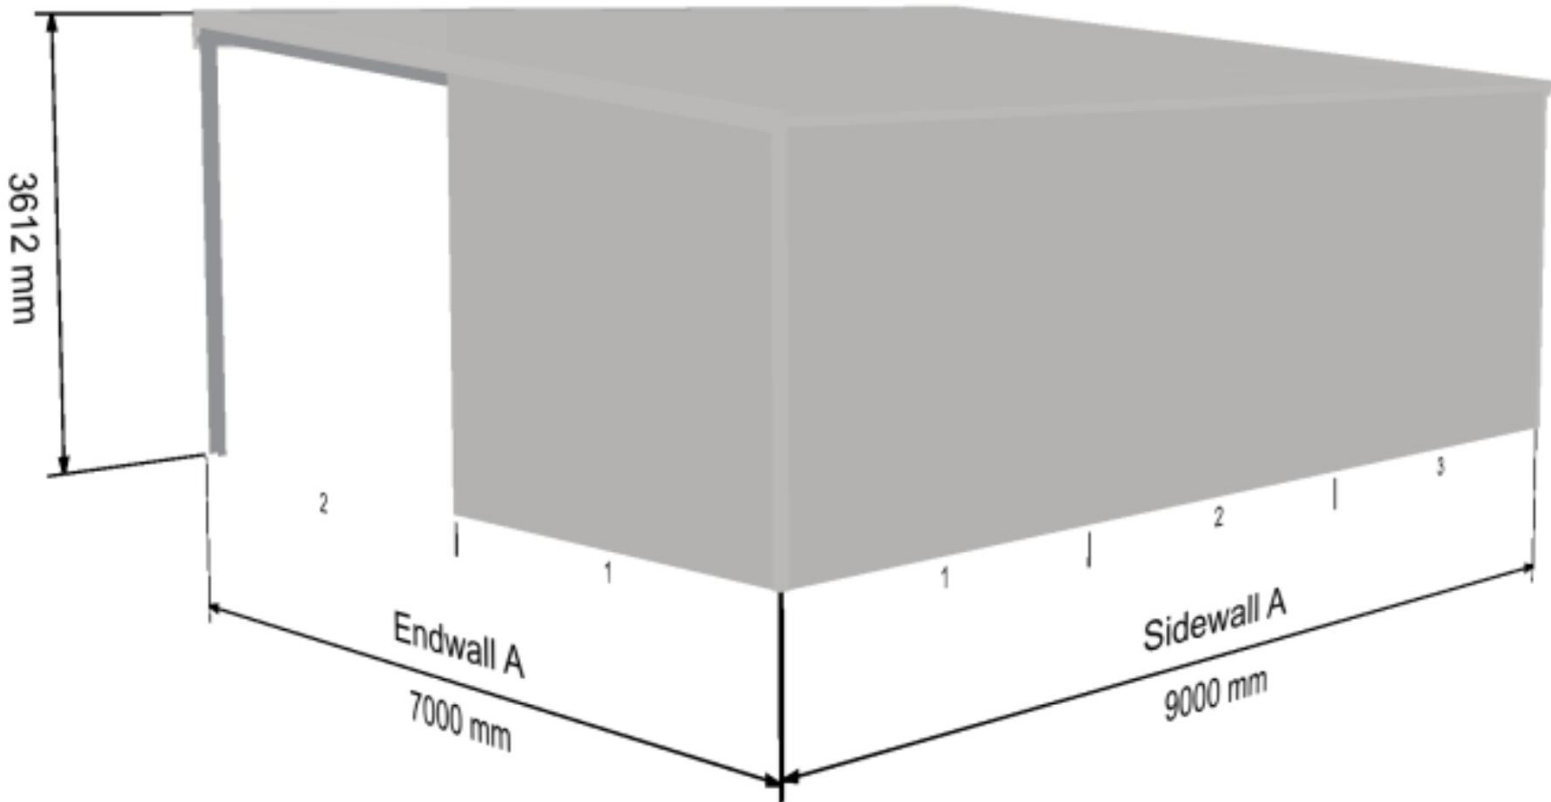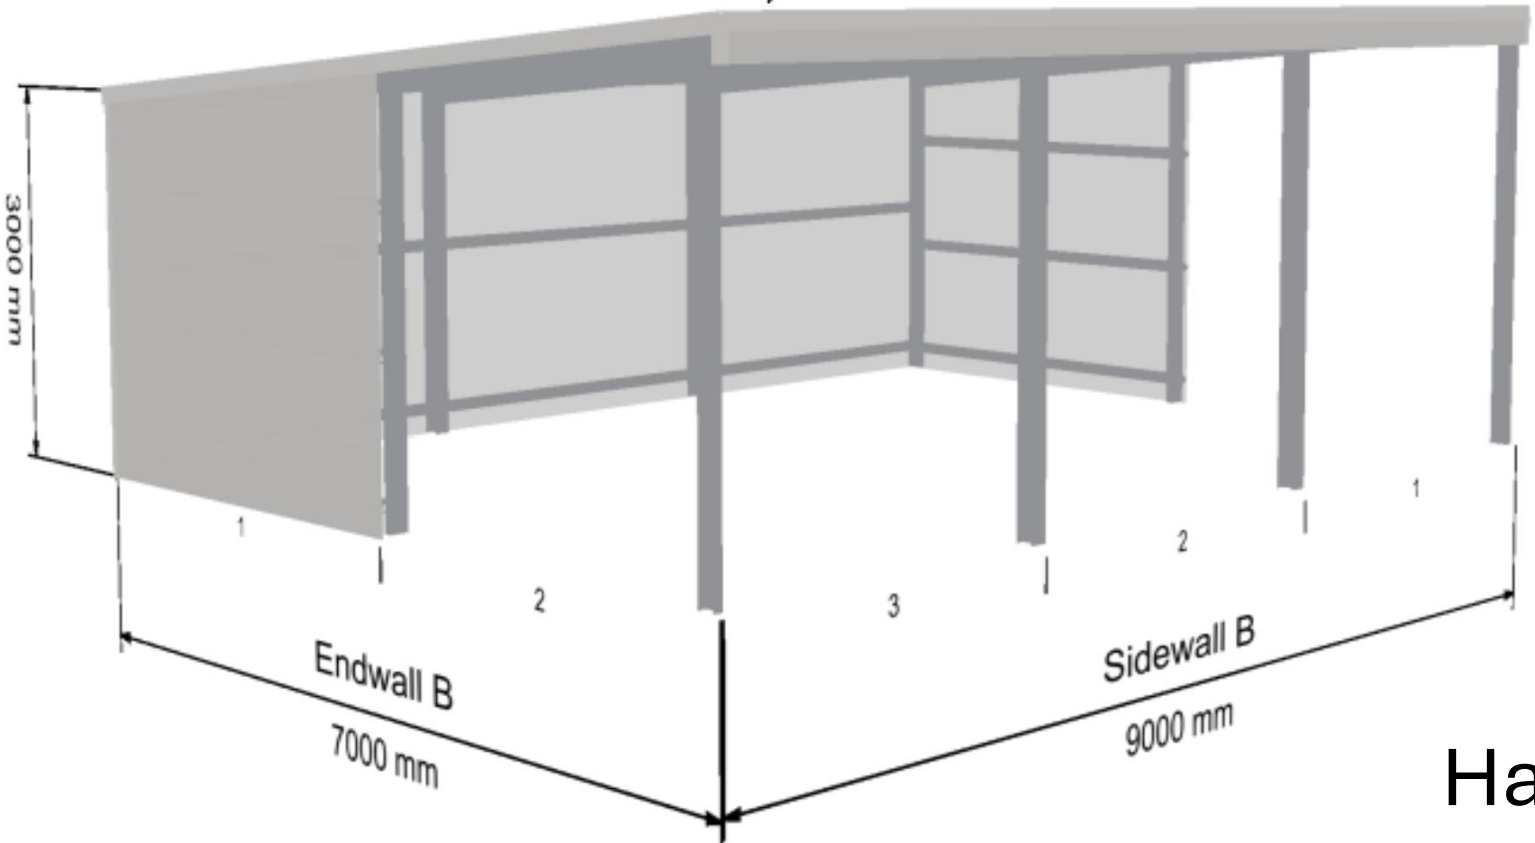

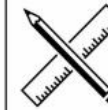

JAKE JOHNSTON BUILDING DESIGN

Site Area		
Name	Area	Percentage Of Area Used
Site Remaining	50548.25 m ²	97.9%
Built Area	570.45 m ²	1.1%
Stables	162.48 m ²	0.3%
Hay Shed	180.00 m ²	0.3%
Barn Area	159.55 m ²	0.3%
Grand total: 5	51620.73 m ²	100.0%

JAKE JOHNSTON BUILDING DESIGN
MOB:0402689260
EMAIL:
jakejohnstonbuildingdesign@gmail.com
SUITE 5, RANATAN BUSINESS
CENTRE, BELGRAVE STREET,
KEMPSEY, NSW, 2440

ENGINEER

PROPOSED DWELLING

FOR THOMAS WORTH



AT LOT 42, DP1281377
24 RUPRECHTS
ROAD
MITCHELLS
ISLAND, NSW, 2430


STANDARD NOTES:
ALL ARCHITECTURAL DRAWINGS TO
BE READ IN CONJUNCTION WITH THE
STRUCTURAL ENGINEERS
DRAWINGS AND ALL OTHER
RELEVANT CONSULTANTS
DRAWINGS.
VERIFY ALL DIMENSIONS BEFORE
WORK COMMENCES.
ALL WORK IS TO BE CARRIED OUT IN
ACCORDANCE WITH THE RELEVANT
CURRENT AUSTRALIAN STANDARDS
AND THE BUILDING CODE OF
AUSTRALIA UNLESS OTHERWISE
SPECIFIED.

BASIX CERT. No.	N/A
TITLE	SITE PLAN DETAIL
PLAN	SHEDS & RETAINING WALL
DATE	05/03/25
SCALE	1:200
DRAWN	J.A.J

JOB No. DRAWING No.
353-JJBD 04

Rev	Amendment	Date
-----	-----------	------

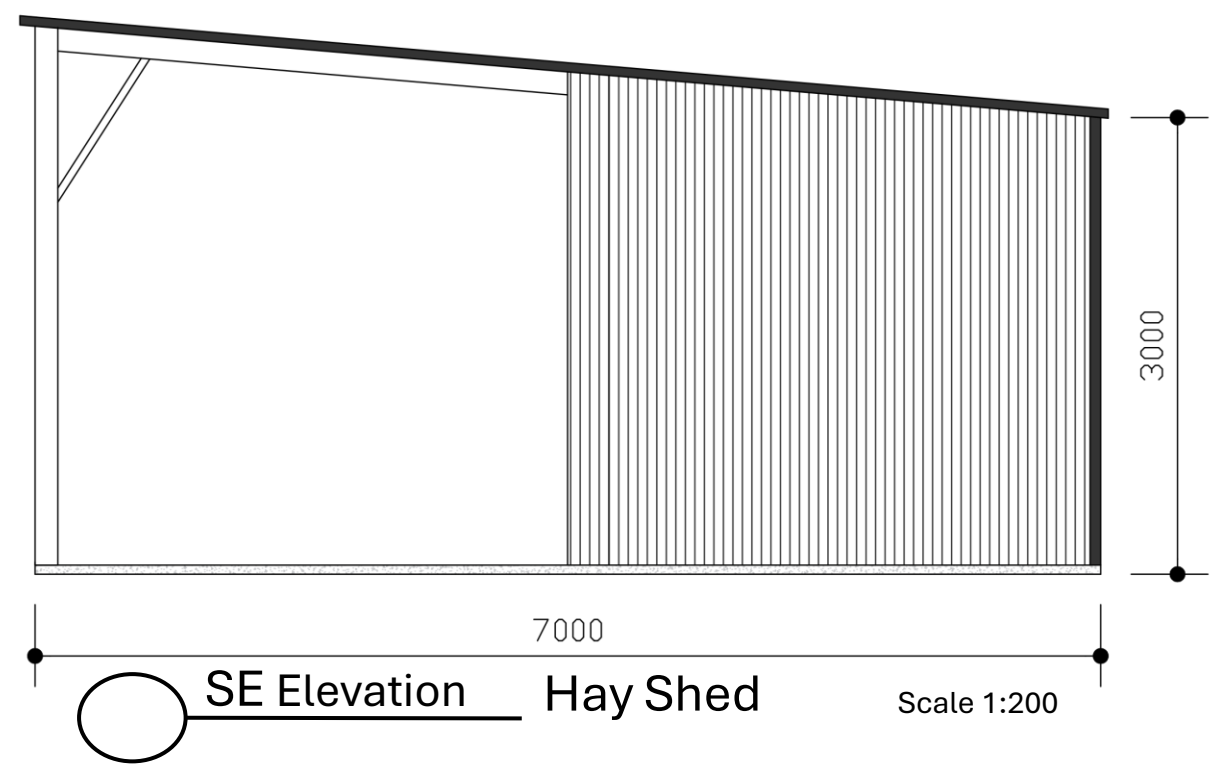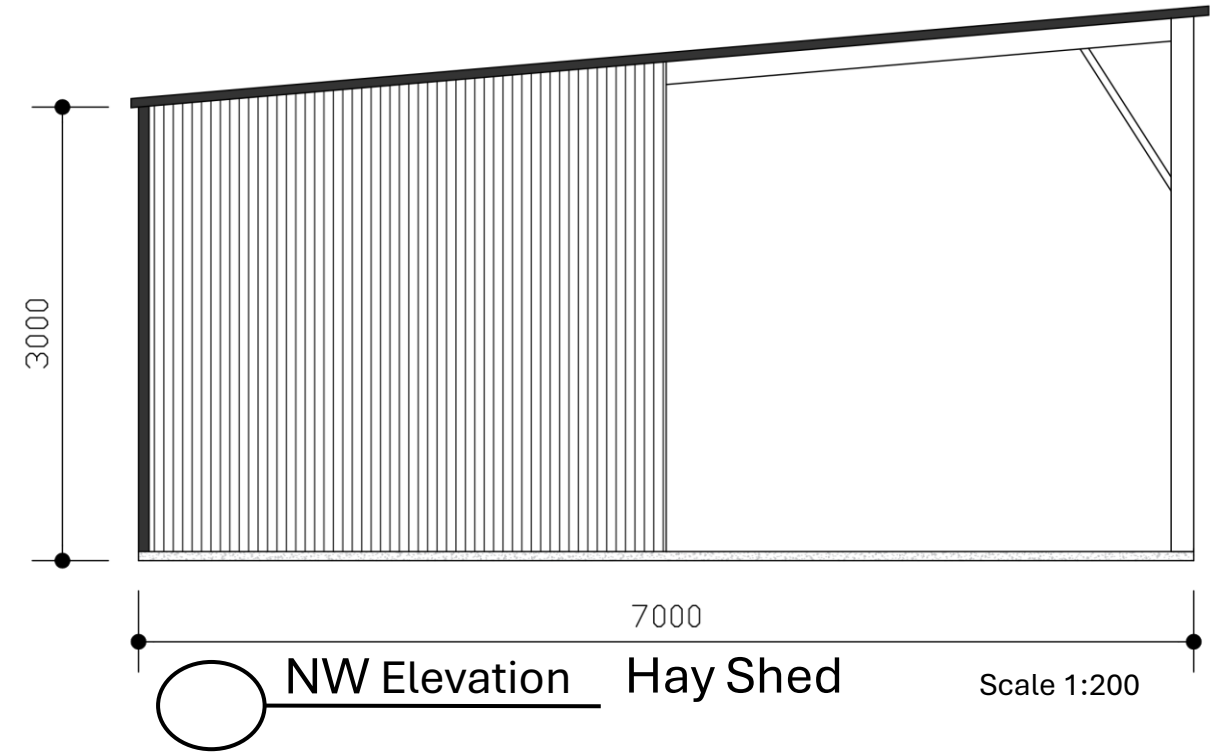

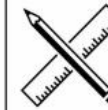

JAKE JOHNSTON
BUILDING DESIGN

Site Area		
Name	Area	Percentage Of Area Used
Site Remaining	50548.25 m ²	97.9%
Built Area	570.45 m ²	1.1%
Stables	162.48 m ²	0.3%
Hay Shed	180.00 m ²	0.3%
Barn Area	159.55 m ²	0.3%
Grand total: 5	51620.73 m ²	100.0%

JAKE JOHNSTON BUILDING DESIGN
MOB:0402689260
EMAIL:
jakejohnstonbuildingdesign@gmail.com
SUITE 5, RANATAN BUSINESS
CENTRE, BELGRAVE STREET,
KEMPSEY, NSW, 2440

ENGINEER

PROPOSED DWELLING
FOR THOMAS WORTH
AT LOT 42, DP1281377
24 RUPRECHTS
ROAD
MITCHELLS
ISLAND, NSW, 2430

STANDARD NOTES:
ALL ARCHITECTURAL DRAWINGS TO
BE READ IN CONJUNCTION WITH THE
STRUCTURAL ENGINEERS
DRAWINGS AND ALL OTHER
RELEVANT CONSULTANTS
DRAWINGS.
VERIFY ALL DIMENSIONS BEFORE
WORK COMMENCES.
ALL WORK IS TO BE CARRIED OUT IN
ACCORDANCE WITH THE RELEVANT
CURRENT AUSTRALIAN STANDARDS
AND THE BUILDING CODE OF
AUSTRALIA UNLESS OTHERWISE
SPECIFIED.

BASIX CERT. No.	N/A
TITLE	SITE PLAN DETAIL
PLAN	SHEDS & RETAINING WALL
DATE	05/03/25
SCALE	1:200
DRAWN	J.A.J

JOB No. DRAWING No.
353-JJBD 04

Rev	Amendment	Date
-----	-----------	------

