




1 East Elevation
1 : 100

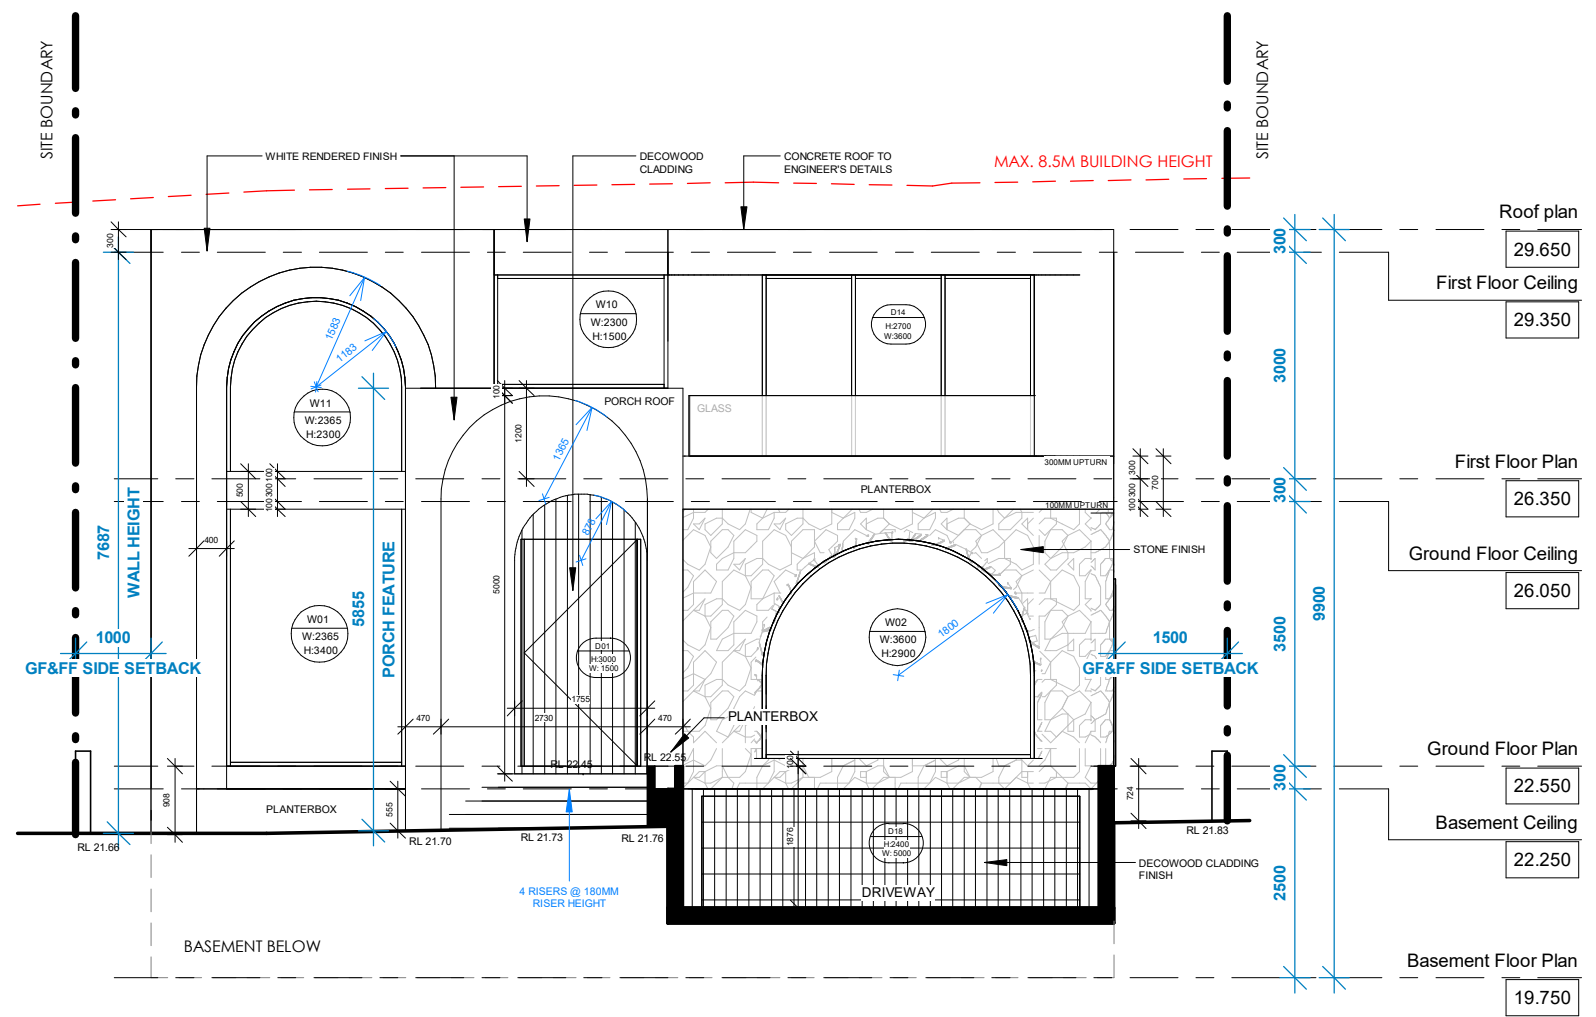

2 South Facade Elevation
1 : 100

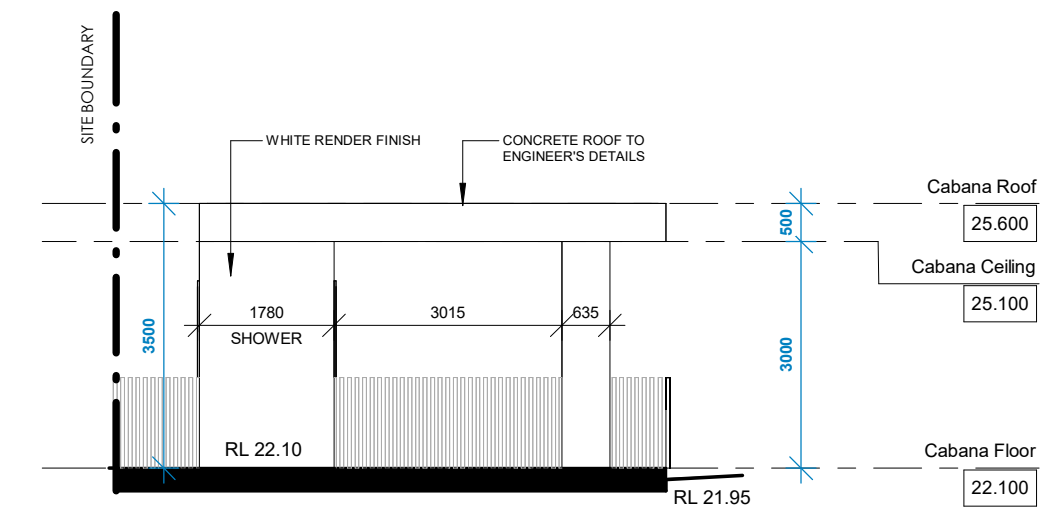

3 Cabana South Elevation
1 : 100

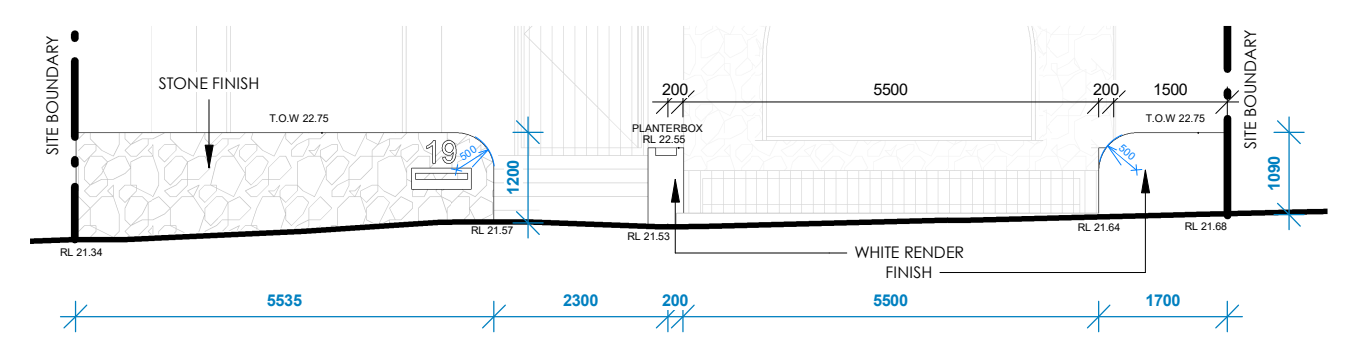

4 Front Fence Detail
1 : 100

m_0423 908 060
info@dezcon.net
www.dezcon.net.au

Approved By A Salameh
B.Des Architecture | M Architecture at UTS
BDAA 6523

NO.	Date	Revision
A	02/04/2025	ISSUE FOR DA

Date	Project no.	Client
02/04/2025	40/2024	ADAM SALEM


Revision no.	Checked by	Drawing title
A	AS	ELEVATIONS 1

Scale
1 : 100 @ A2


PROPOSED TWO STOREY DWELLING WITH BASEMENT

19 LANCELOT STREET, PUNCHBOWL NSW 2196


008

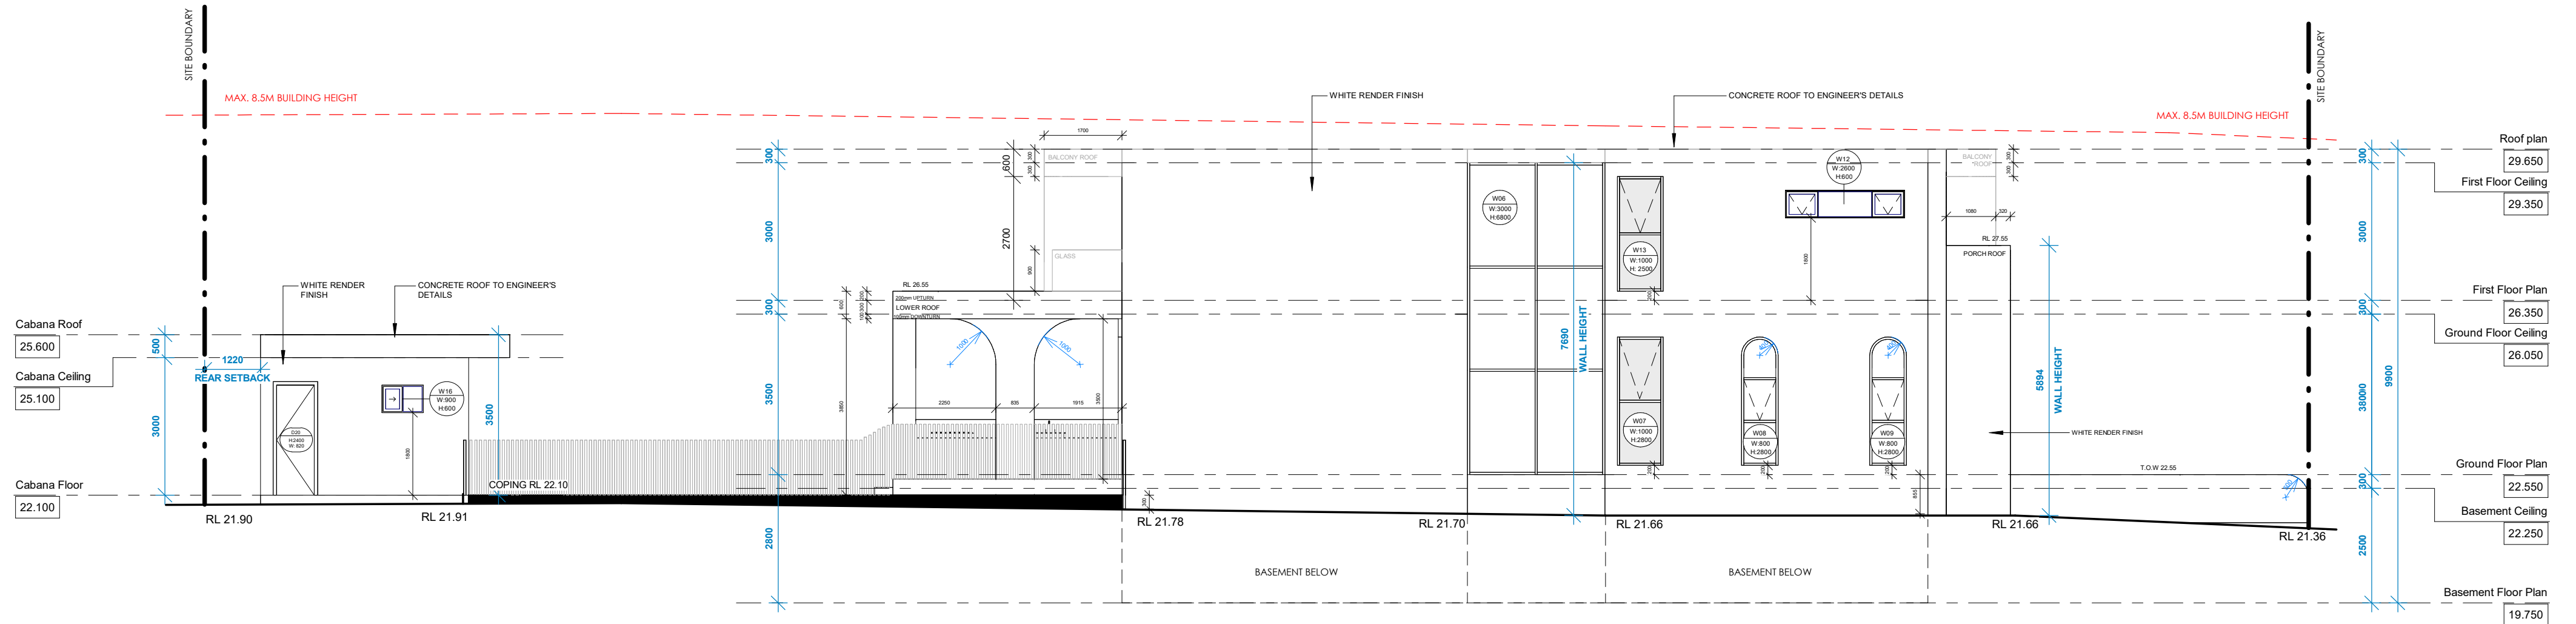


1 West Elevation
1:100

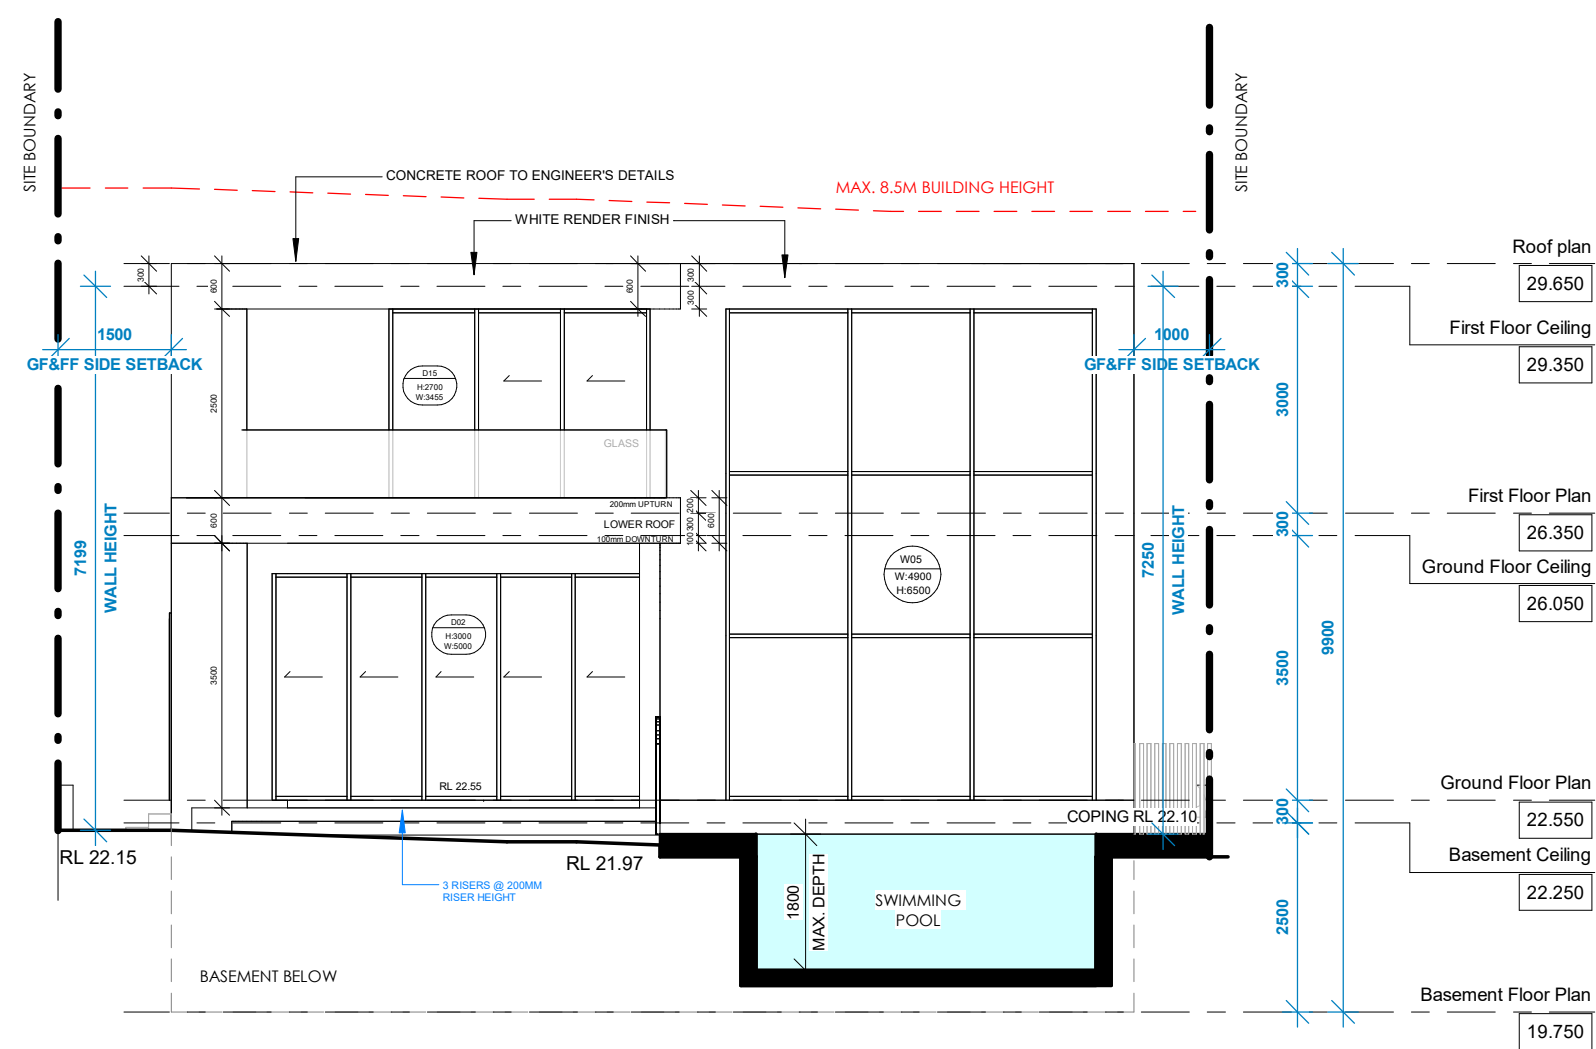


2 North Rear Elevation
1:100

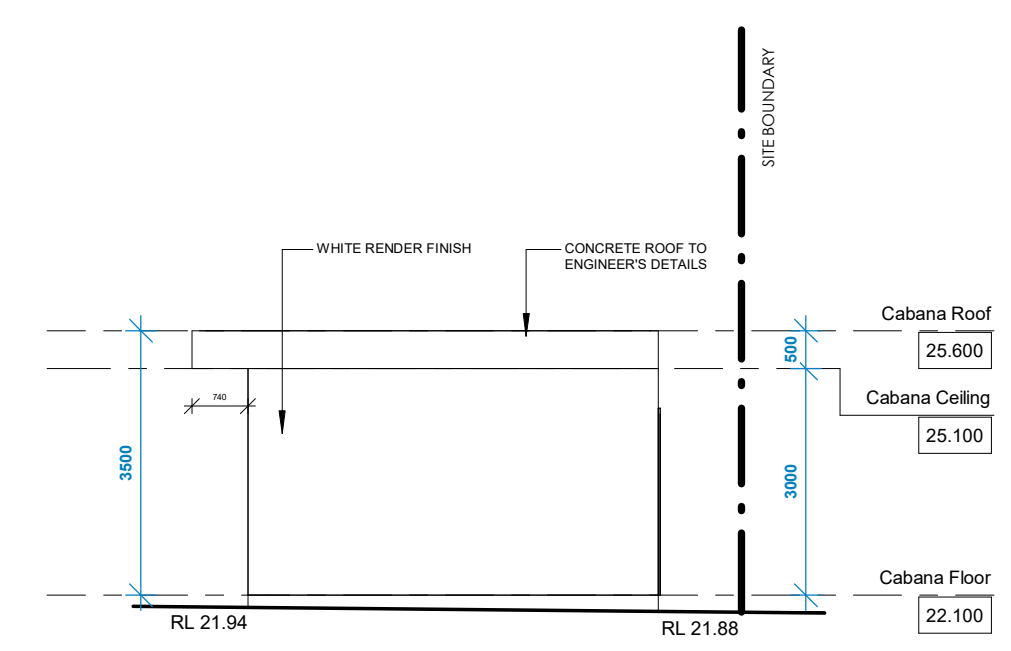


3 Cabana North Rear Elevation
1:100

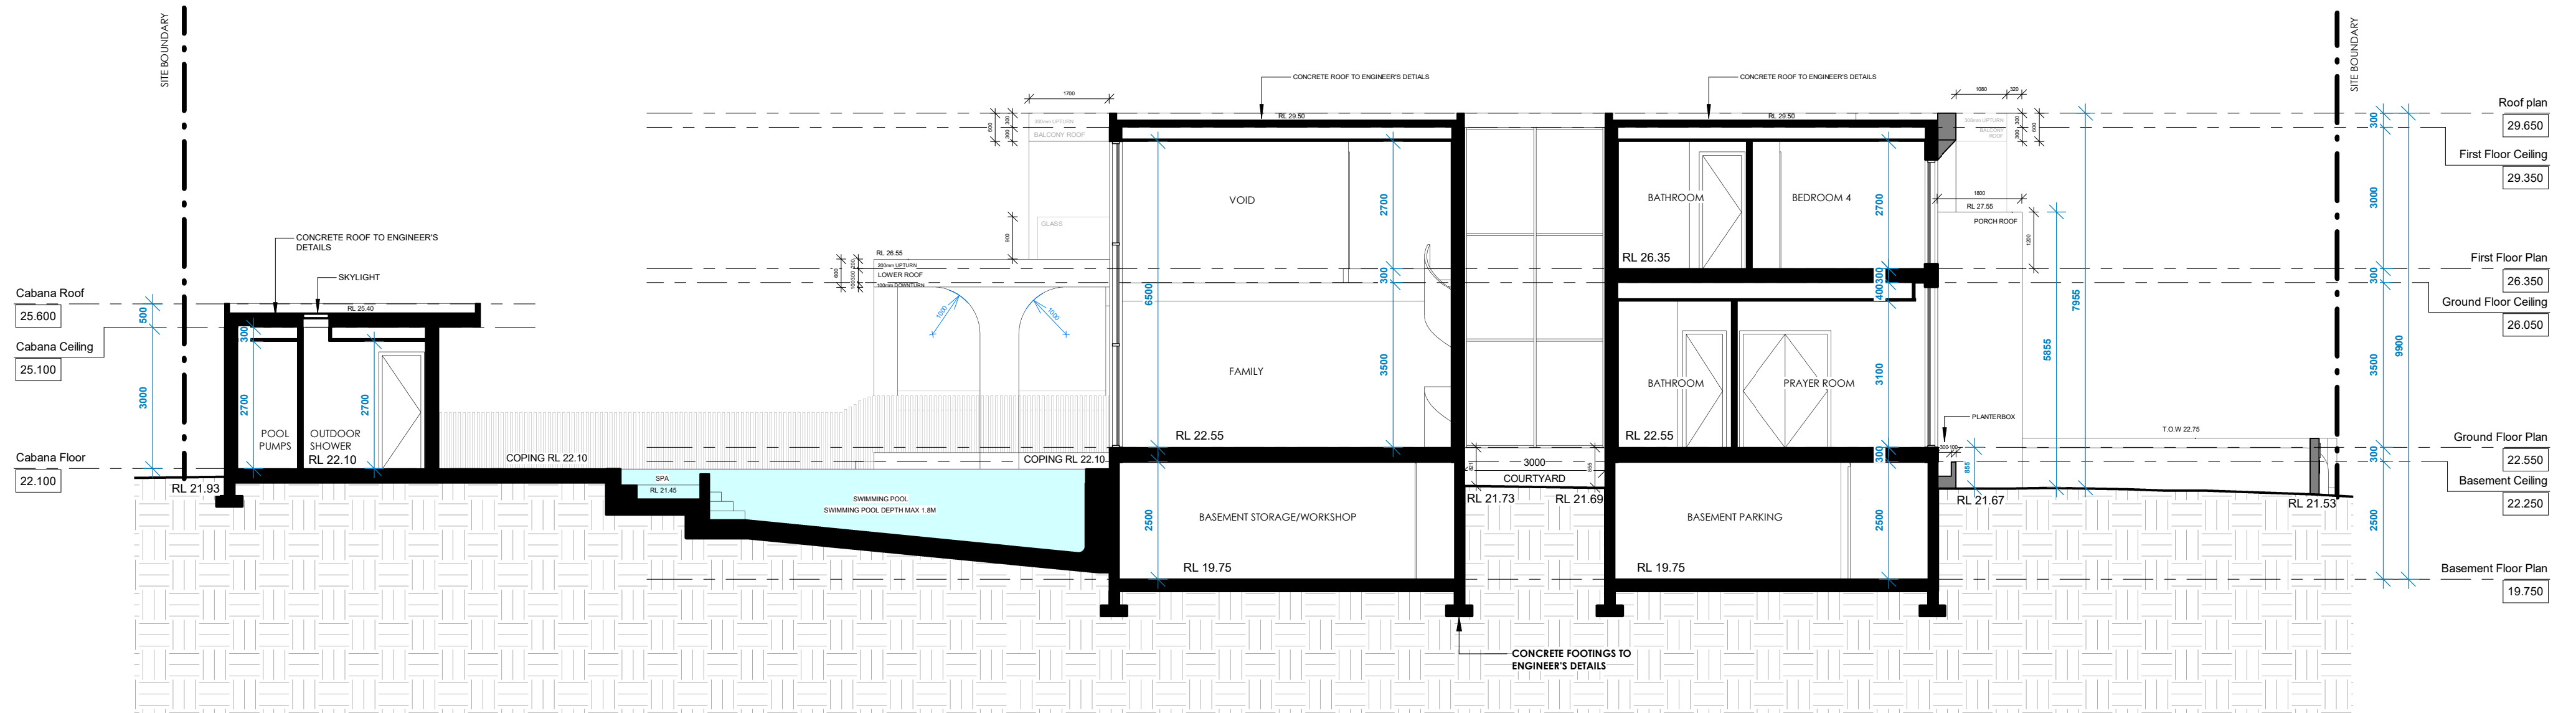

2 Long Section
1 : 100

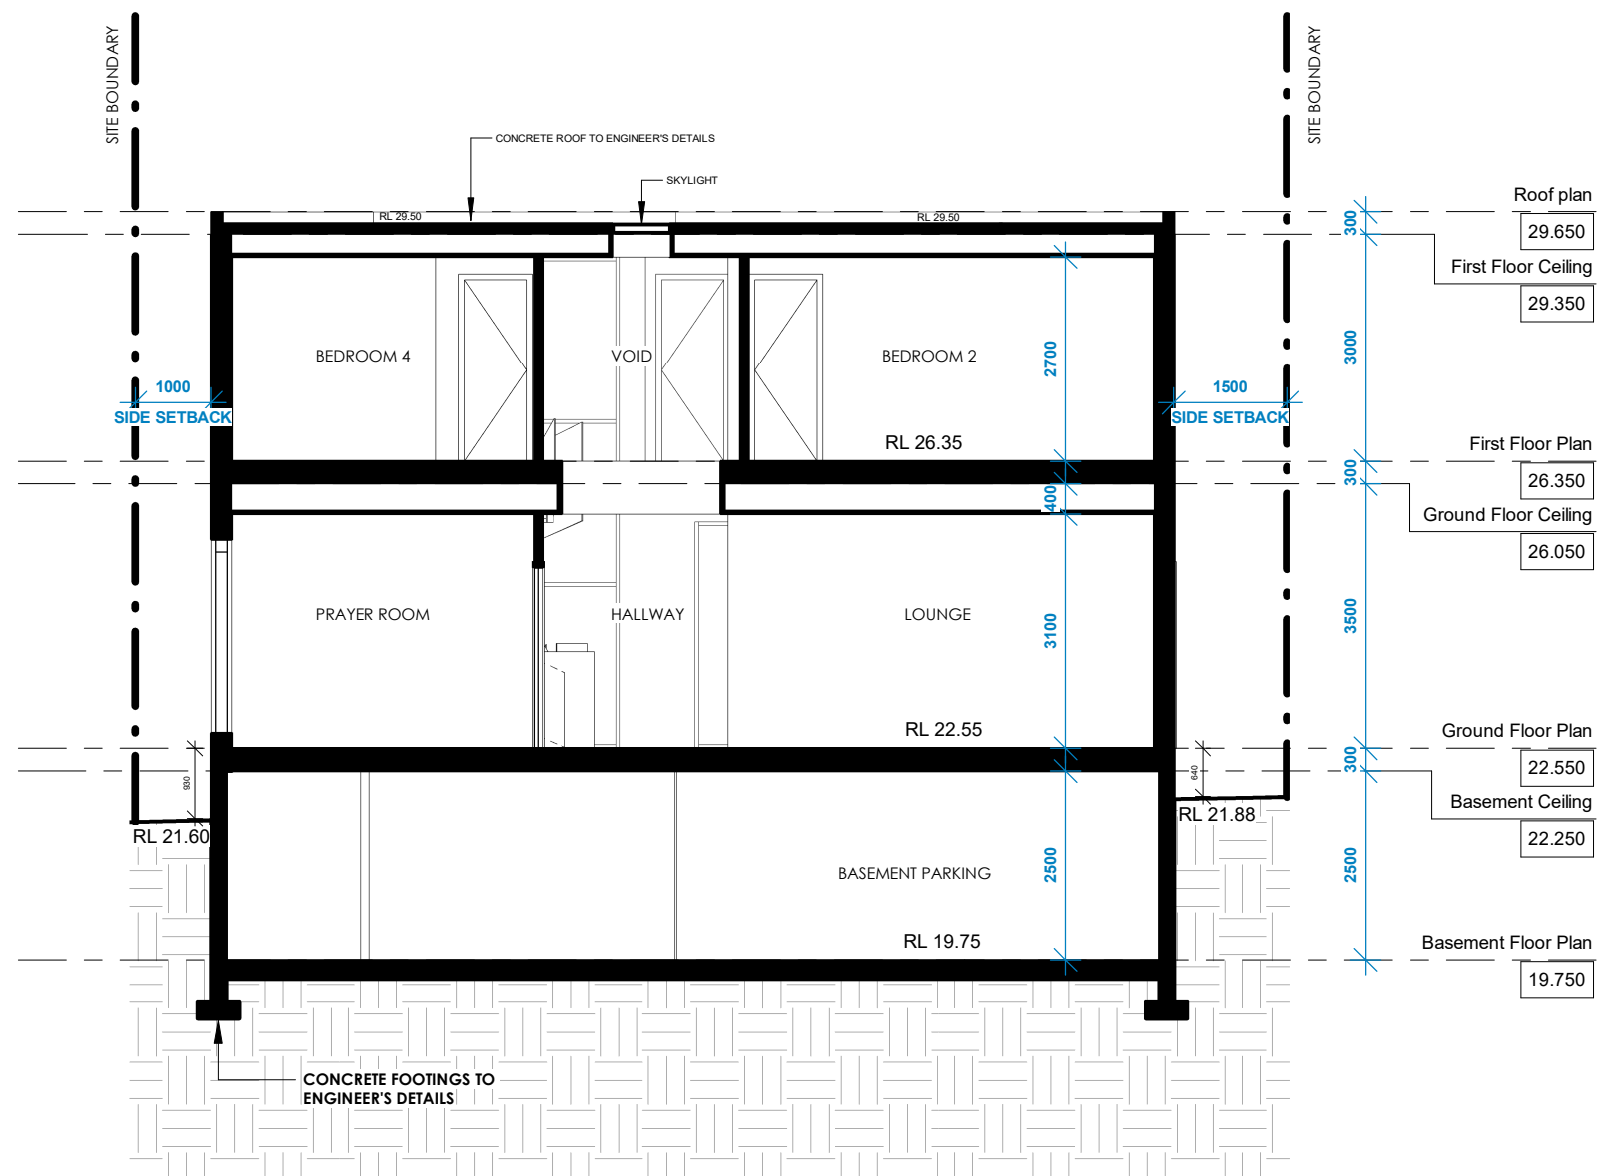

1 Short Section
1 : 100

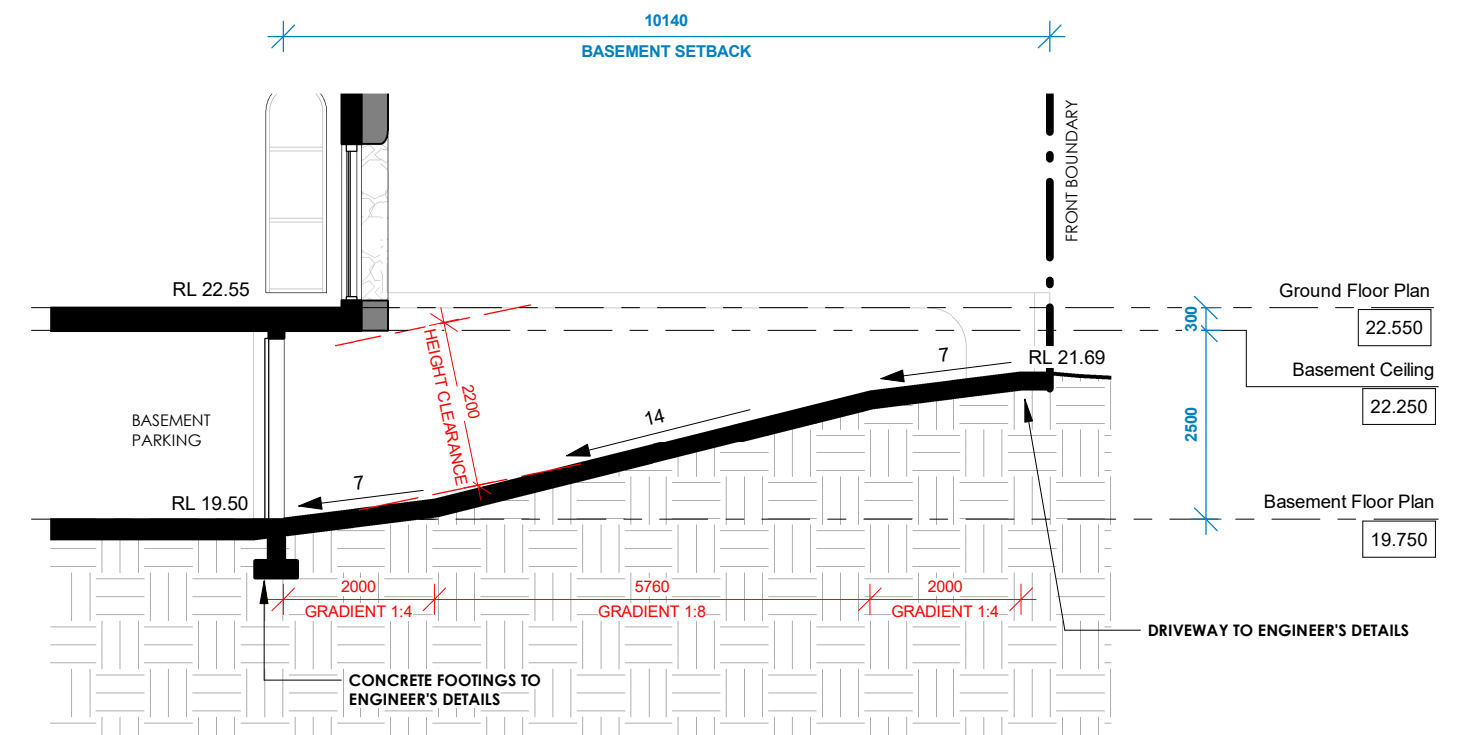

3 Driveway Profile
1 : 100