


[illegible]

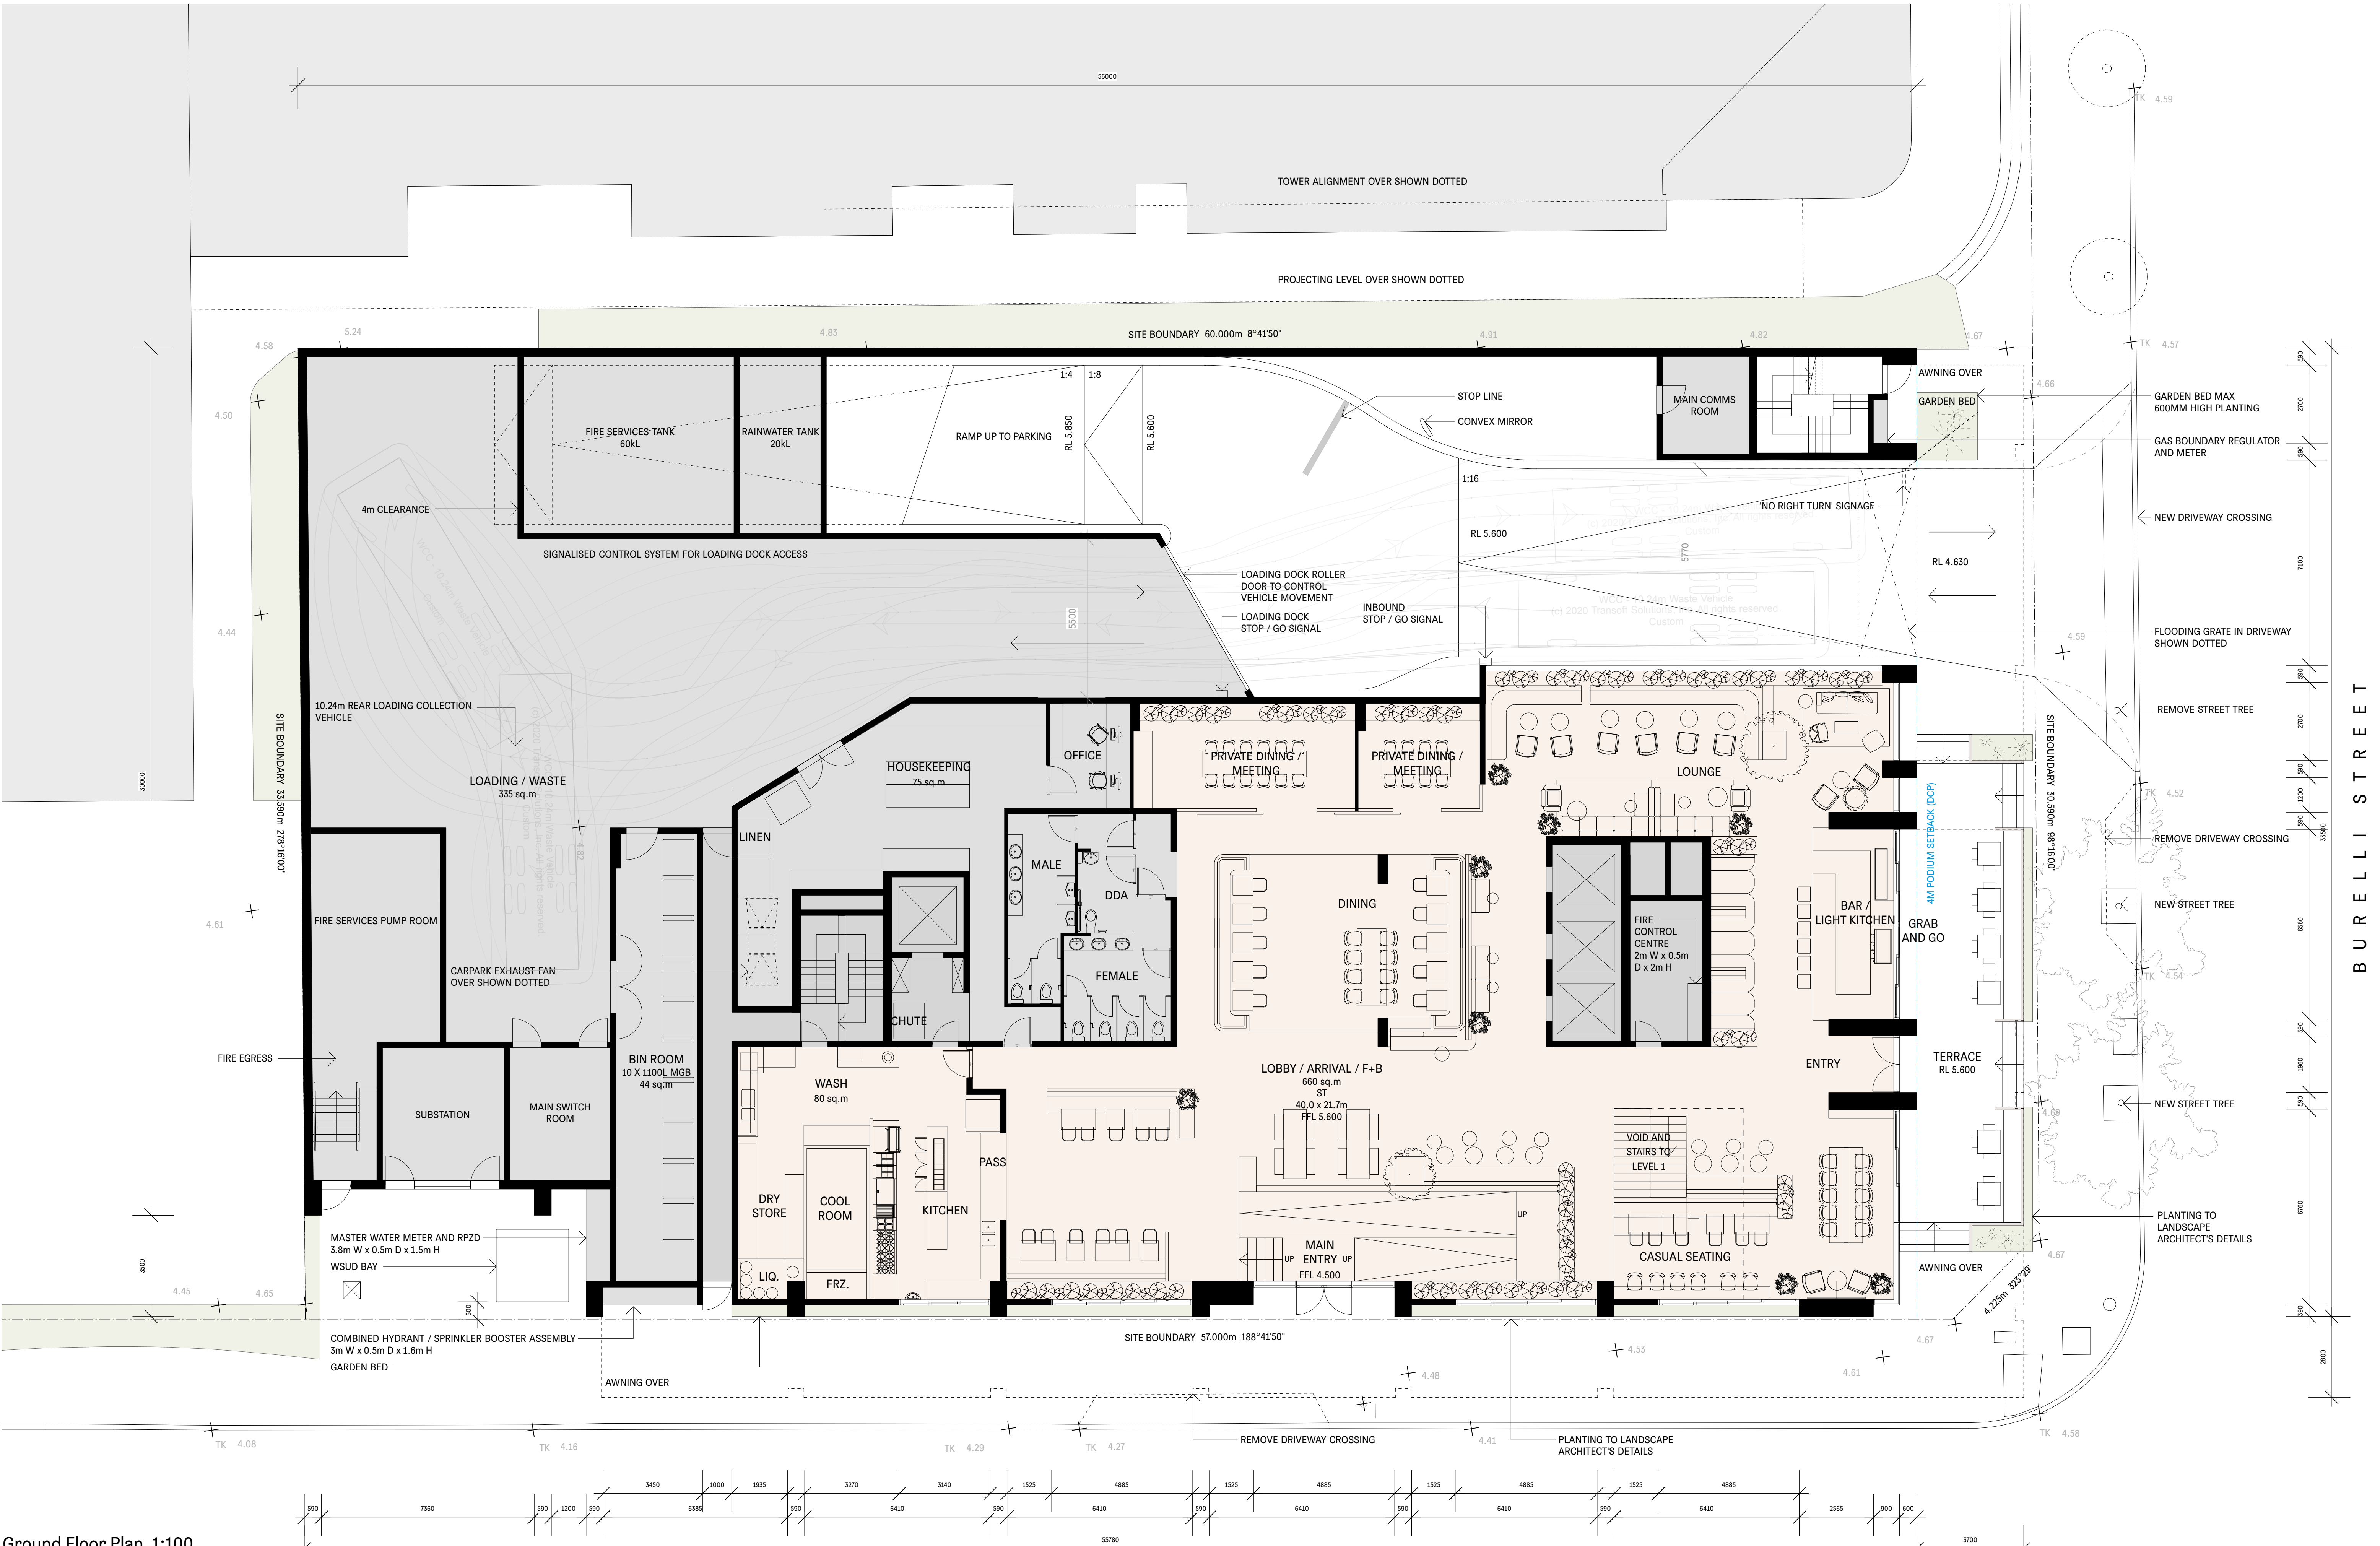

Ground Floor Plan 1:100

**COMPLIANCE**

COPYRIGHT ANDREW BURNS ARCHITECTURE. UNLESS OTHERWISE AGREED IN WRITING ALL RIGHTS TO USE THIS DOCUMENT ARE RESERVED. THIS DOCUMENT IS THE PROPERTY OF ANDREW BURNS ARCHITECTURE. IT IS TO BE USED ONLY FOR THE PURPOSES AND PROJECT FOR WHICH IT HAS BEEN CREATED AND DELIVERED. THIS DOCUMENT MAY NOT BE REPRODUCED OR COPIED IN ANY MANNER WITHOUT THE WRITTEN PERMISSION OF ANDREW BURNS ARCHITECTURE. ANY UNAUTHORIZED USE OF THIS DOCUMENT IS AT THE USER'S SOLE RISK AND WITHOUT LIMITING ANDREW BURNS ARCHITECTURE'S LIABILITY FOR NEGLIGENCE OR OTHERWISE.

NOTIFY ARCHITECT IF DISCREPANCY EXISTS.

**INTELLECTUAL PROPERTY**

COPYRIGHT ANDREW BURNS ARCHITECTURE. UNLESS OTHERWISE AGREED IN WRITING ALL RIGHTS TO USE THIS DOCUMENT ARE RESERVED. THIS DOCUMENT IS THE PROPERTY OF ANDREW BURNS ARCHITECTURE. IT IS TO BE USED ONLY FOR THE PURPOSES AND PROJECT FOR WHICH IT HAS BEEN CREATED AND DELIVERED. THIS DOCUMENT MAY NOT BE REPRODUCED OR COPIED IN ANY MANNER WITHOUT THE WRITTEN PERMISSION OF ANDREW BURNS ARCHITECTURE. ANY UNAUTHORIZED USE OF THIS DOCUMENT IS AT THE USER'S SOLE RISK AND WITHOUT LIMITING ANDREW BURNS ARCHITECTURE'S LIABILITY FOR NEGLIGENCE OR OTHERWISE.

**KEY**

NEW WALLS

ISSUE	DATE	DESCRIPTION
1	01.12.20	ISSUE FOR DA SUBMISSION

**MATERIALS SCHEDULE**

AC	AIR CONDITIONING UNIT	DP	DOWNPIPE	ABV	ABOVE
AD	ALUMINUM DOOR	FG	FLOOR GLASS	RL	RELATIVE LEVEL
AW	ALUMINUM WINDOW	FW	FLOOR WASTE	SL	SLAB LEVEL
BK1	BRICK TYPE 1, STRETCHER	MC	METAL CLADDING	PFL	FINISHED FLOOR LEVEL
BK2	BRICK TYPE 2, HT MASS	ML	METAL LOUVER SCREENING	PCL	FINISHED CEILING LEVEL
BK3	BRICK TYPE 3, HT MASS	MS	METAL SCREEN	FFL	ABOVE FINISHED FLOOR
BLK	FACE BLOCKWORK	PC	PRECAST CONCRETE		
BLK	FACE BLOCKWORK	PC	PRECAST CONCRETE		
CA	CONCRETE	SP	STONE PAVING		
CFC	COMPRESSED FC SHEET	ST	STONE		
CP	CARPET	TDK	TIMBER DECK		

**TOWNPLANNER**

MMJ

**HOSPITALITY CONSULTANT**

CREATIVE PROPERTY

**TRAFFIC CONSULTANT**

MCCLAREN TRAFFIC CONSULTING

**SURVEYOR**

JONATHAN C KEE AND CO.

**SERVICES ENGINEER**

INTEGRATED GROUP SERVICES

**BUILDING PHYSICS**

INHABIT

**LANDSCAPE DESIGNER**

ZENITH

**ARBORIST**

ADVANCED TREESCARE

**ENVIRONMENTAL CONSULTANT**

DOUGLAS PARTNERS

**ACOUSTIC CONSULTANT**

WHITE NOISE ACOUSTICS

**SERVICES ENGINEER**

INTEGRATED GROUP SERVICES

**ACCESS CONSULTANT**

ACCESSIBLE BUILDING SOLUTIONS

**GEOTECHNICAL ENGINEER**

DOUGLAS PARTNERS

**ESD CONSULTANT**

INTEGRO

**STORMWATER ENGINEER**

GREENVIEW

**ARCHAEOLOGIST**

AUSTRAL ARCHAEOLOGY

**CLIENT**

HELD PROPERTY / NEXT CONTRACTING

**STATUS**

DEVELOPMENT APPLICATION

**DRAWN**

AB

**CHECKED**

AB

**SCALE**

1:100

**NORTH**

0

**PROJECT NUMBER**

2001

**DRAWING**

GROUND FLOOR PLAN

**DRAWING NUMBER**

2001-DA101

**ANDREW BURNS ARCHITECTURE**

2/619 Elizabeth St. Redfern NSW 2016 Telephone: (02) 9212 1141  
www.andrewburns.net.au Registered Architect #7447


**SPACECRAFT**

48 Forest St. Levegh NSW 2549 Telephone: 0431 903 187  
www.spacecraftdesign.com.au

**PROJECT**

37-39 BURELLI ST, WOLLONGONG



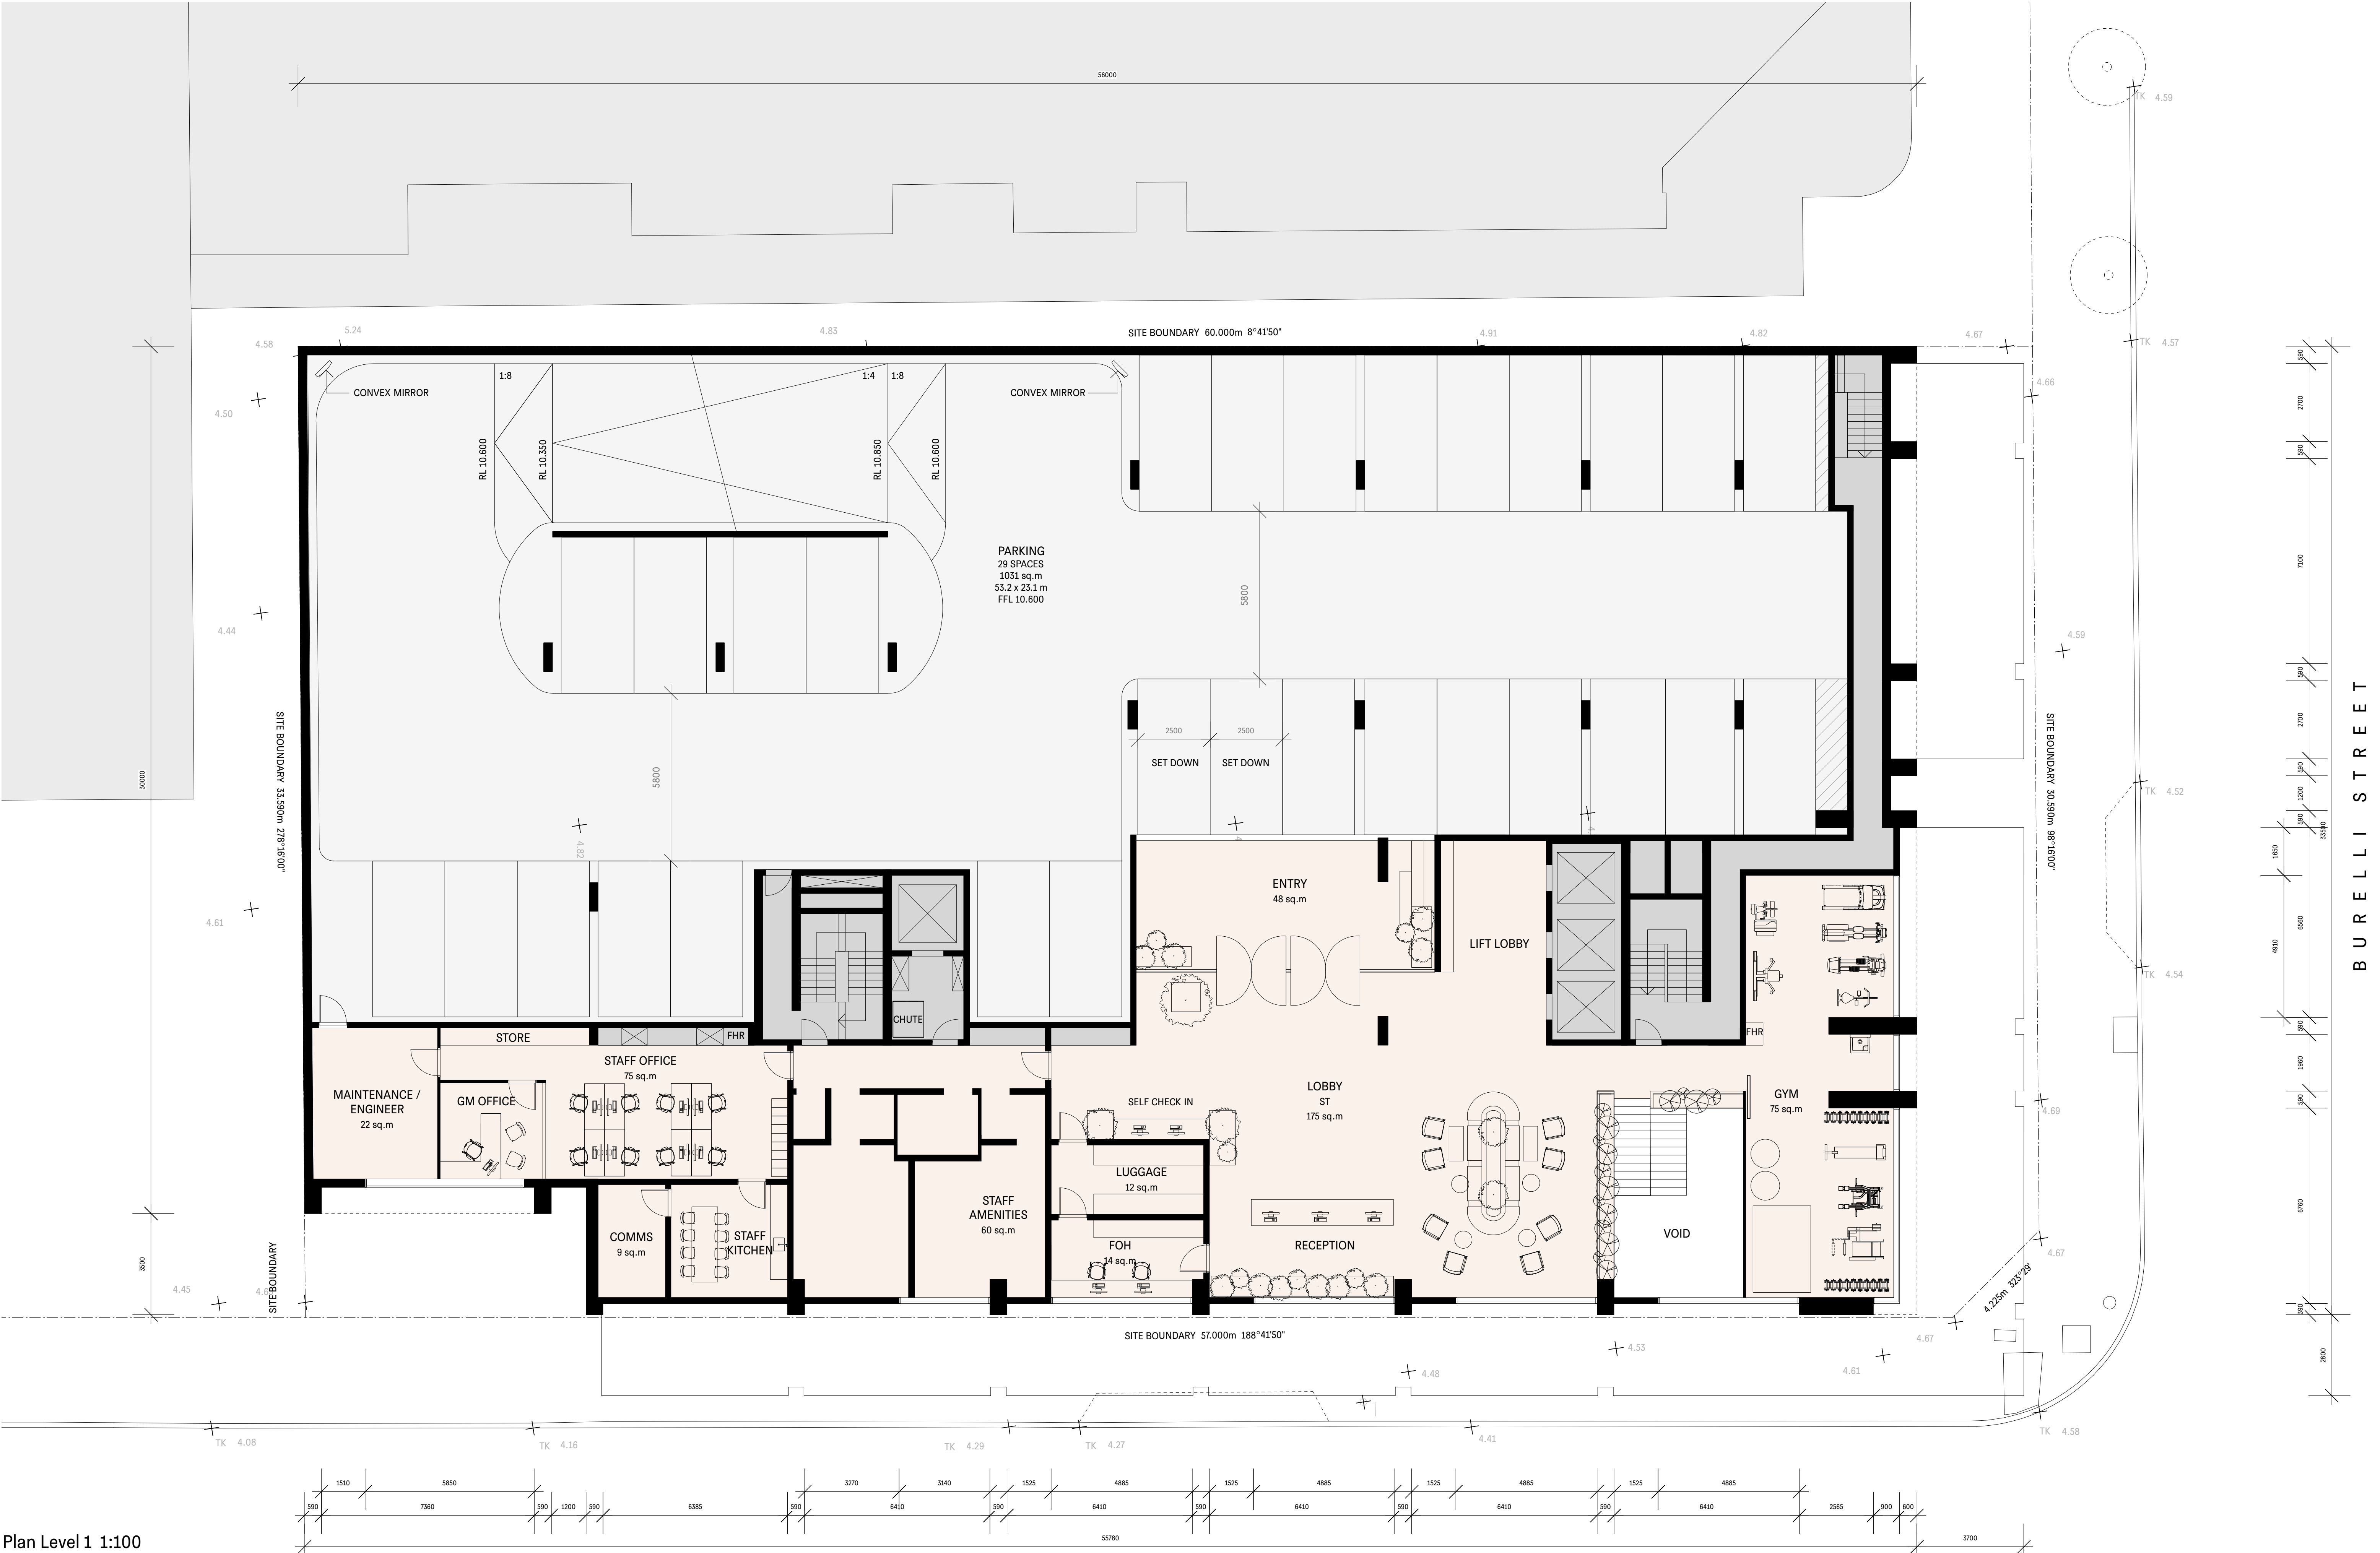

Plan Level 1 1:100

**COMPLIANCE**

- COMPLY WITH ALL RELEVANT AUTHORITY REQUIREMENTS. COMPLY WITH THE BUILDING CODE OF AUSTRALIA. COMPLY WITH ALL RELEVANT AUSTRALIAN STANDARDS. DIMENSIONS IN MILLIMETRES. DO NOT SCALE. USE FIGURED DIMENSIONS ONLY. NOTIFY ARCHITECT IF DISCREPANCY EXISTS.

**INTELLECTUAL PROPERTY**

COPYRIGHT ANDREW BURNS ARCHITECTURE. UNLESS OTHERWISE AGREED IN WRITING, ALL RIGHTS TO USE THIS DOCUMENT ARE SUBJECT TO PAYMENT IN FULL OF ALL ANDREW BURNS ARCHITECTURE CHARGES. THIS DOCUMENT FOR WHICH IT HAS BEEN CREATED AND DELIVERED, THIS DOCUMENT MAY NOT BE USED FOR THE EXPRESS PURPOSE AND PRODUCT UNLESS SPECIFICALLY AGREED TO IN WRITING. ANY UNAUTHORISED USE OF THIS DOCUMENT IS AT THE USER'S SOLE RISK AND WITHOUT LIMITING ANDREW BURNS ARCHITECT'S RIGHTS TO THE USER RELEASES AND INDEMNITIES ANDREW BURNS ARCHITECTURE FROM AND AGAINST ALL LOSS SO ARISING.

**KEY**

NEW WALLS

ISSUE	DATE	DESCRIPTION
01	12.20	ISSUE FOR DA SUBMISSION

**MATERIALS SCHEDULE**

AC	AIR CONDITIONING UNIT	DP	DOWNPIPE	ABV	ABOVE
AD	ALUMINIUM DOOR	FG	FIXED GLASS	RL	RELATIVE LEVEL
AW	ALUMINIUM WINDOW	FW	FLOOR WASTE	SL	SLAB LEVEL
BK1	BRICK TYPE 1, STRETCHER	MC	METAL CLADDING	FFL	FINISHED FLOOR LEVEL
BK2	BRICK TYPE 2, HT MASS	ML	METAL LOUVER SCREENING	FCL	FINISHED CEILING LEVEL
BK3	BRICK TYPE 3, SCREEN	MS	METAL SCREEN	FAF	ABOVE FINISHED FLOOR
BLK	FACE BLOCKWORK	OF	OVERFLOW		
BLK	FACE BLOCKWORK	PC	PRECAST CONCRETE		
CA	CONCRETE	SP	STONE PAVING		
CA	CONCRETE	ST	STONE		
CFC	COMPRESSED FC SHEET	TDK	TIMBER DECK		
CP	CARPET				

**TOWNPLANNER**

MMJ

**HOSPITALITY CONSULTANT**

CREATIVE PROPERTY

**TRAFFIC CONSULTANT**

MCCLAREN TRAFFIC CONSULTING

**SURVEYOR**

JONATHAN C KEEN AND CO.

**SERVICES ENGINEER**

INTEGRATED GROUP SERVICES

**BUILDING PHYSICS**

INHABIT

**LANDSCAPE DESIGNER**

ZENITH

**ARBORIST**

ADVANCED TREESCARE

**ENVIRONMENTAL CONSULTANT**

DOUGLAS PARTNERS

**ACOUSTIC CONSULTANT**

WHITE NOISE ACOUSTICS

**SERVICES ENGINEER**

INTEGRATED GROUP SERVICES

**ACCESS CONSULTANT**

ACCESSIBLE BUILDING SOLUTIONS

**GEOTECHNICAL ENGINEER**

DOUGLAS PARTNERS

**ESD CONSULTANT**

INTEGRECO

**STORMWATER ENGINEER**

GREENVIEW

**ARCHAEOLOGIST**

AUSTRAL ARCHAEOLGY

**CLIENT**

HELD PROPERTY / NEXT CONTRACTING

**STATUS**

DEVELOPMENT APPLICATION

**DRAWN**

AB

**CHECKED**

AB

**SCALE**

1:100

**NORTH**

**PROJECT NUMBER**

2001

**DRAWING**

PLAN LEVEL 1

**DRAWING NUMBER**

2001-DA102

**ANDREW BURNS ARCHITECTURE**  
2/619 Elizabeth St. Redfern NSW 2016 Telephone: (02) 9212 1141  
www.andrewburns.net.au  
**SPACECRAFT**  
40 Tootell St. Leichhardt NSW 2049 Telephone: (0438) 903 187  
www.spacecraftdesign.com.au  
**PROJECT**  
37-39 BURELLI ST, WOLLONGONG




**ANDREW BURNS ARCHITECTURE**  
2/619 Elizabeth St Redfern NSW 2016 Telephone: (02) 9212 1141  
www.andrewburns.net.au Registered Architect #7447

**SPACECRAFT**  
49 Toothill St Lewisham NSW 2049 Telephone: 0439 905 187  
www.spacecraftdesign.com.au

---

**PROJECT**  
**37-39 BURELLI ST, WOLLONGONG**

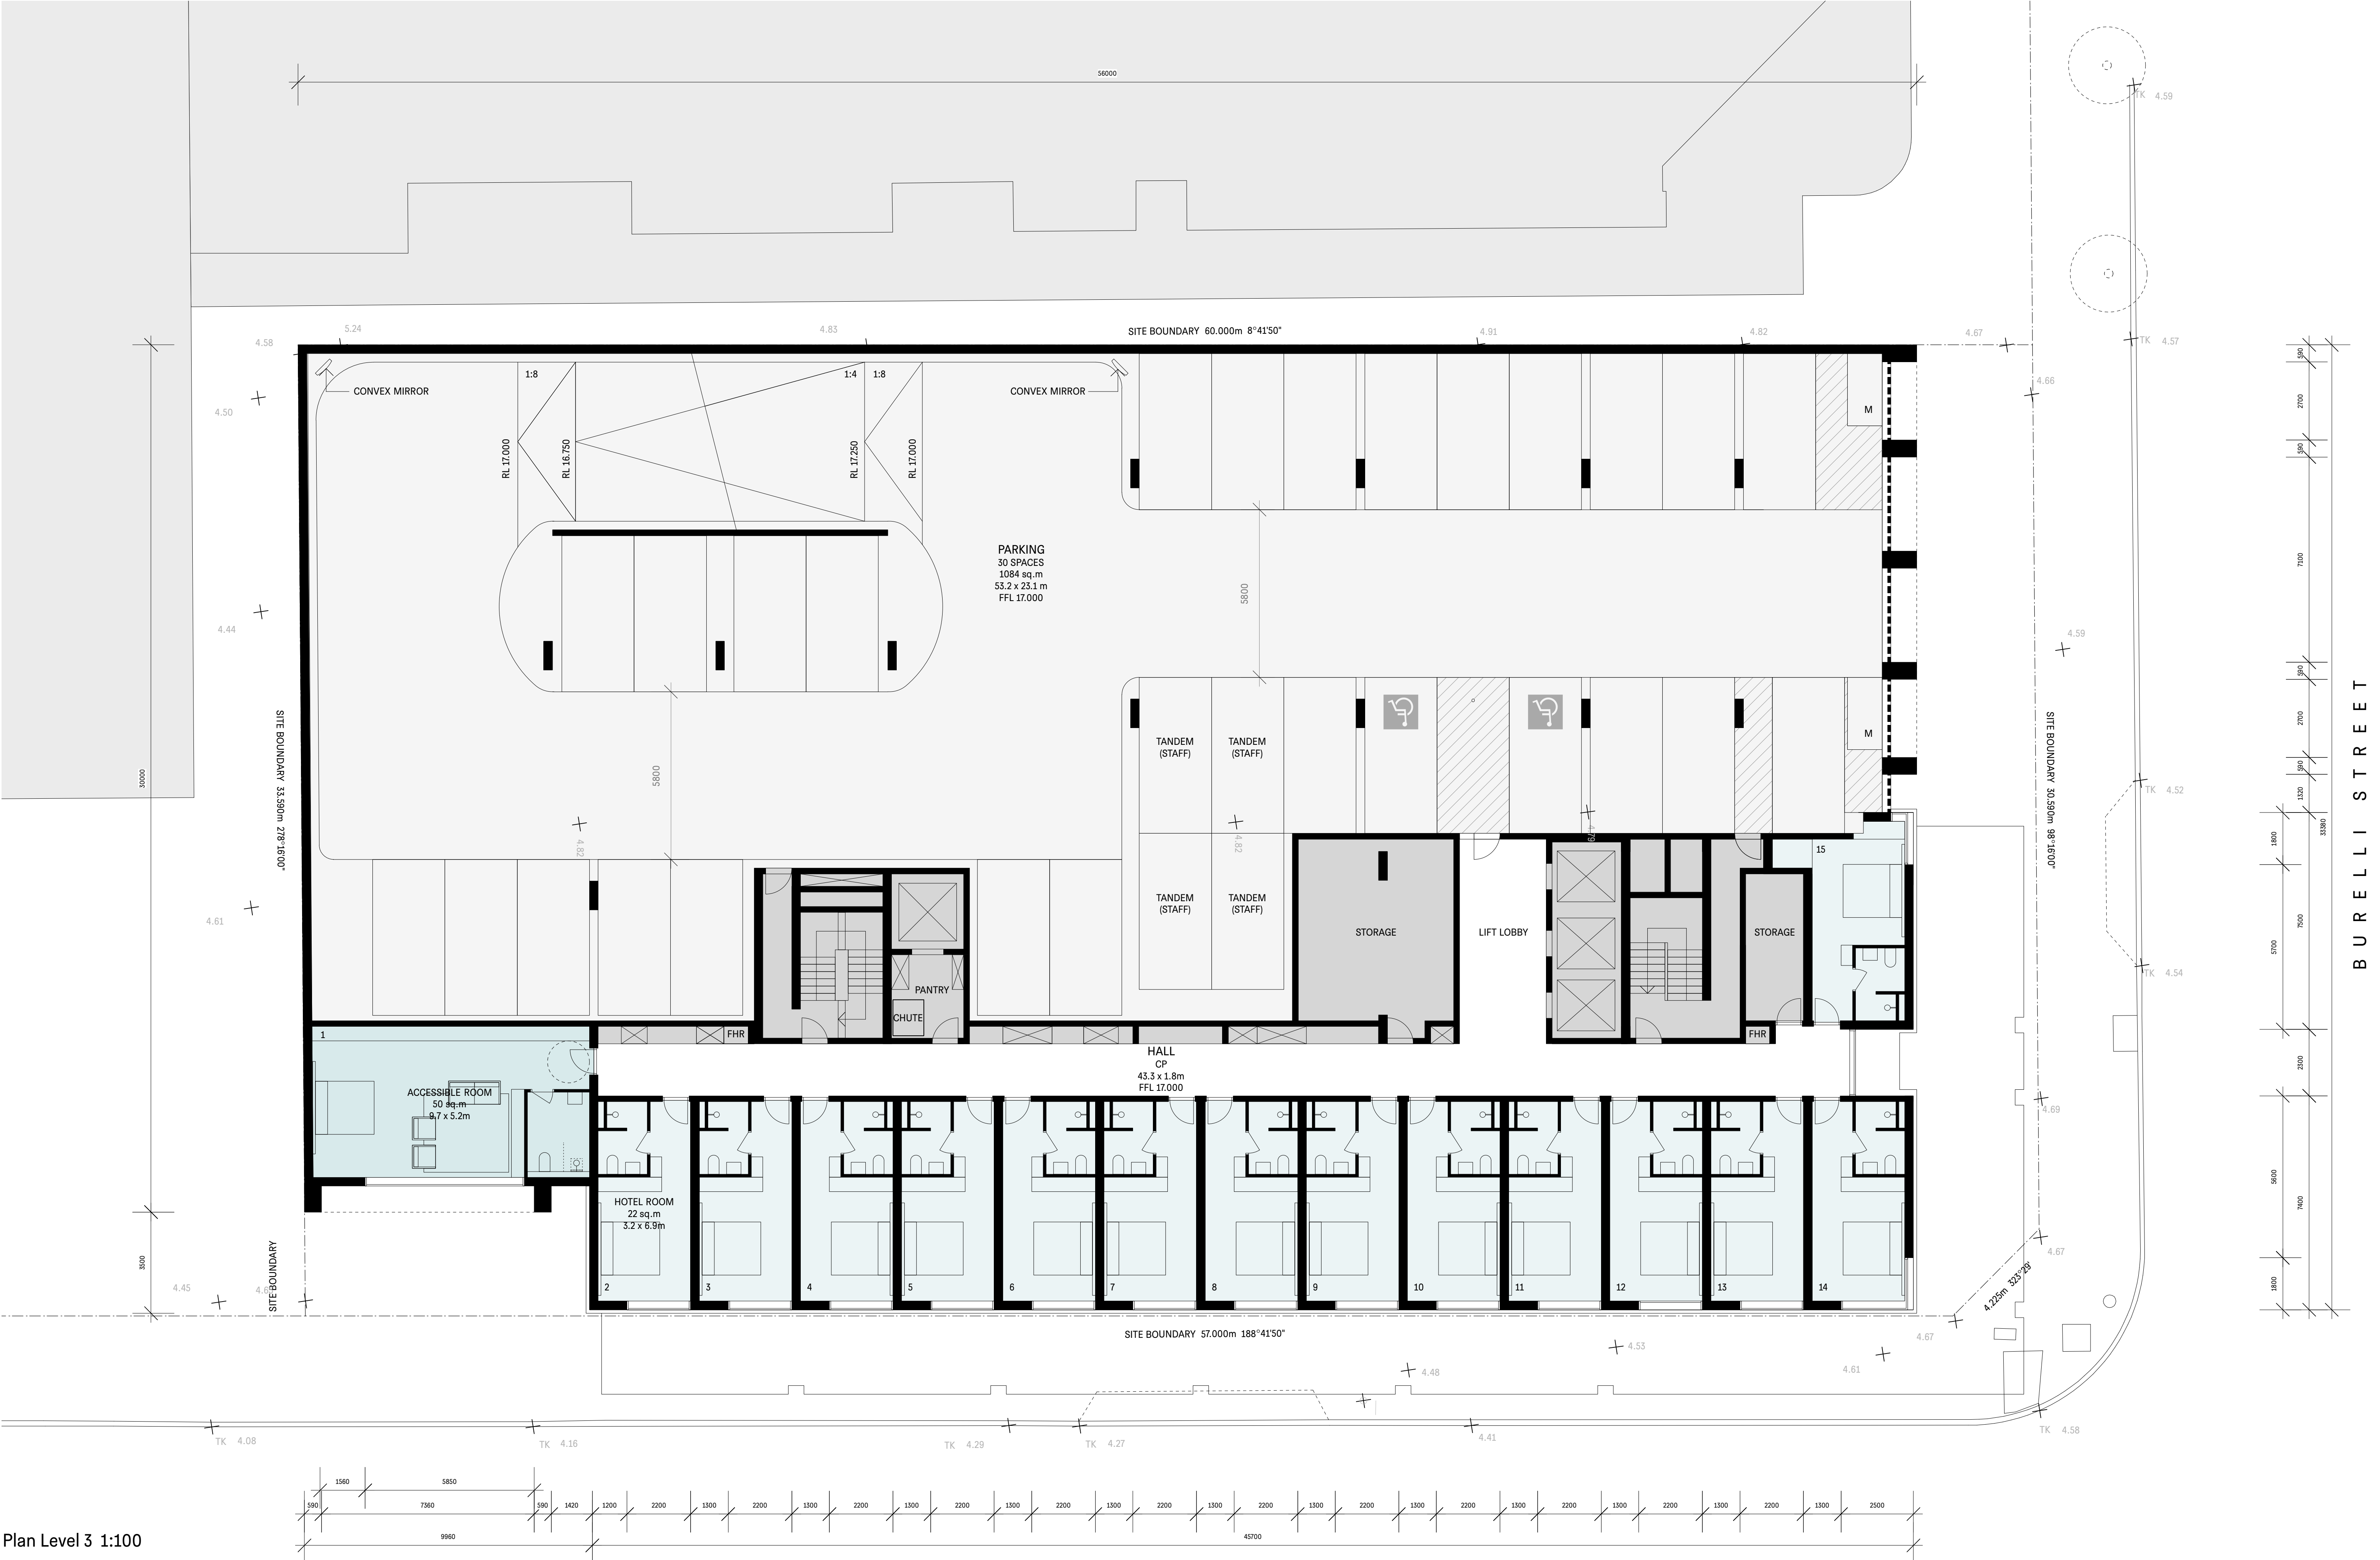

Plan Level 3 1:100

**COMPLIANCE**

COMPLY WITH ALL RELEVANT AUTHORITY REQUIREMENTS. COMPLY WITH THE BUILDING CODE OF AUSTRALIA. COMPLY WITH ALL RELEVANT AUSTRALIAN STANDARDS. DIMENSIONS IN MILLIMETRES. DO NOT SCALE. USE FIGURED DIMENSIONS ONLY. NOTIFY ARCHITECT IF DISCREPANCY EXISTS.

**INTELLECTUAL PROPERTY**

COPYRIGHT ANDREW BURNS ARCHITECTURE. UNLESS OTHERWISE AGREED IN WRITING, ALL RIGHTS TO USE THIS DOCUMENT ARE SUBJECT TO PAYMENT IN FULL OF ALL ANDREW BURNS ARCHITECTURE CHARGES. THIS DOCUMENT FOR WHICH IT HAS BEEN CREATED AND DELIVERED, THIS DOCUMENT MAY NOT BE USED FOR THE EXPRESS PURPOSE AND PRODUCT UNLESS OTHERWISE USE OF THIS DOCUMENT IS AT THE USER'S RISK AND WITHOUT LIMITING ANDREW BURNS ARCHITECTURE'S RIGHTS TO THE USER RELEASES AND REPRESENTS ANDREW BURNS ARCHITECTURE FROM AND AGAINST ALL LOSS SO ARISING.

**KEY**

NEW WALLS

ISSUE	DATE	DESCRIPTION
1	01.12.20	ISSUE FOR DA SUBMISSION

**MATERIALS SCHEDULE**

AC	AIR CONDITIONING UNIT	DP	DOWNPIPE	ABV	ABOVE
AD	ALUMINIUM DOOR	FG	FLOOR GLASS	RL	RELATIVE LEVEL
AW	ALUMINIUM WINDOW	FW	FLOOR WASTE	SL	SLAB LEVEL
BK1	BRICK TYPE 1, STRETCHER	MC	METAL CLADDING	FFL	FINISHED FLOOR LEVEL
BK2	BRICK TYPE 2, HT MASS	ML	METAL LOUVER SCREENING	FCL	FINISHED CEILING LEVEL
BK3	BRICK TYPE 3, SCREEN	MS	METAL SCREEN	AF	ABOVE FINISHED FLOOR
BLK	FACE BLOCKWORK	PC	PRECAST CONCRETE		
CA	CONCRETE	OP	STONE PAVING		
CFC	COMPRESSED FC SHEET	ST	STONE		
CP	CARPET	TDK	TIMBER DECK		

**TOWNPLANNER**

MMJ

**HOSPITALITY CONSULTANT**

CREATIVE PROPERTY

**TRAFFIC CONSULTANT**

MCLAREN TRAFFIC CONSULTING

**SURVEYOR**

JONATHAN C KEEN AND CO.

**SERVICES ENGINEER**

INTEGRATED GROUP SERVICES

**BUILDING PHYSICS**

INHABIT

**LANDSCAPE DESIGNER**

ZENITH

**ARBORIST**

ADVANCED TREESCARE

**ENVIRONMENTAL CONSULTANT**

DOUGLAS PARTNERS

**ACOUSTIC CONSULTANT**

WHITE NOISE ACOUSTICS

**SERVICES ENGINEER**

INTEGRATED GROUP SERVICES

**ACCESS CONSULTANT**

ACCESSIBLE BUILDING SOLUTIONS

**GEOTECHNICAL ENGINEER**

DOUGLAS PARTNERS

**ESD CONSULTANT**

INTEGRECO

**STORMWATER ENGINEER**

GREENVIEW

**ARCHAEOLOGIST**

AUSTAL ARCHAEOLOGY

**CLIENT**

HELD PROPERTY / NEXT CONTRACTING

**STATUS**

DEVELOPMENT APPLICATION

DRAWN	CHECKED
AB	AB

**SCALE**

1:100

**NORTH**

**PROJECT NUMBER**

2001

**DRAWING**

PLAN LEVEL 3

**DRAWING NUMBER**

2001-DA104

**ANDREW BURNS ARCHITECTURE**

2/619 Elizabeth St. Redfern NSW 2016 Telephone: (02) 9212 1141  
www.andrewburns.net.au Registered Architect #7447


**SPACECRAFT**

40 Fawcett St. Leichhardt NSW 2040 Telephone: 0439 903 187  
www.spacecraftdesign.com.au

**PROJECT**

37-39 BURELLI ST, WOLLONGONG



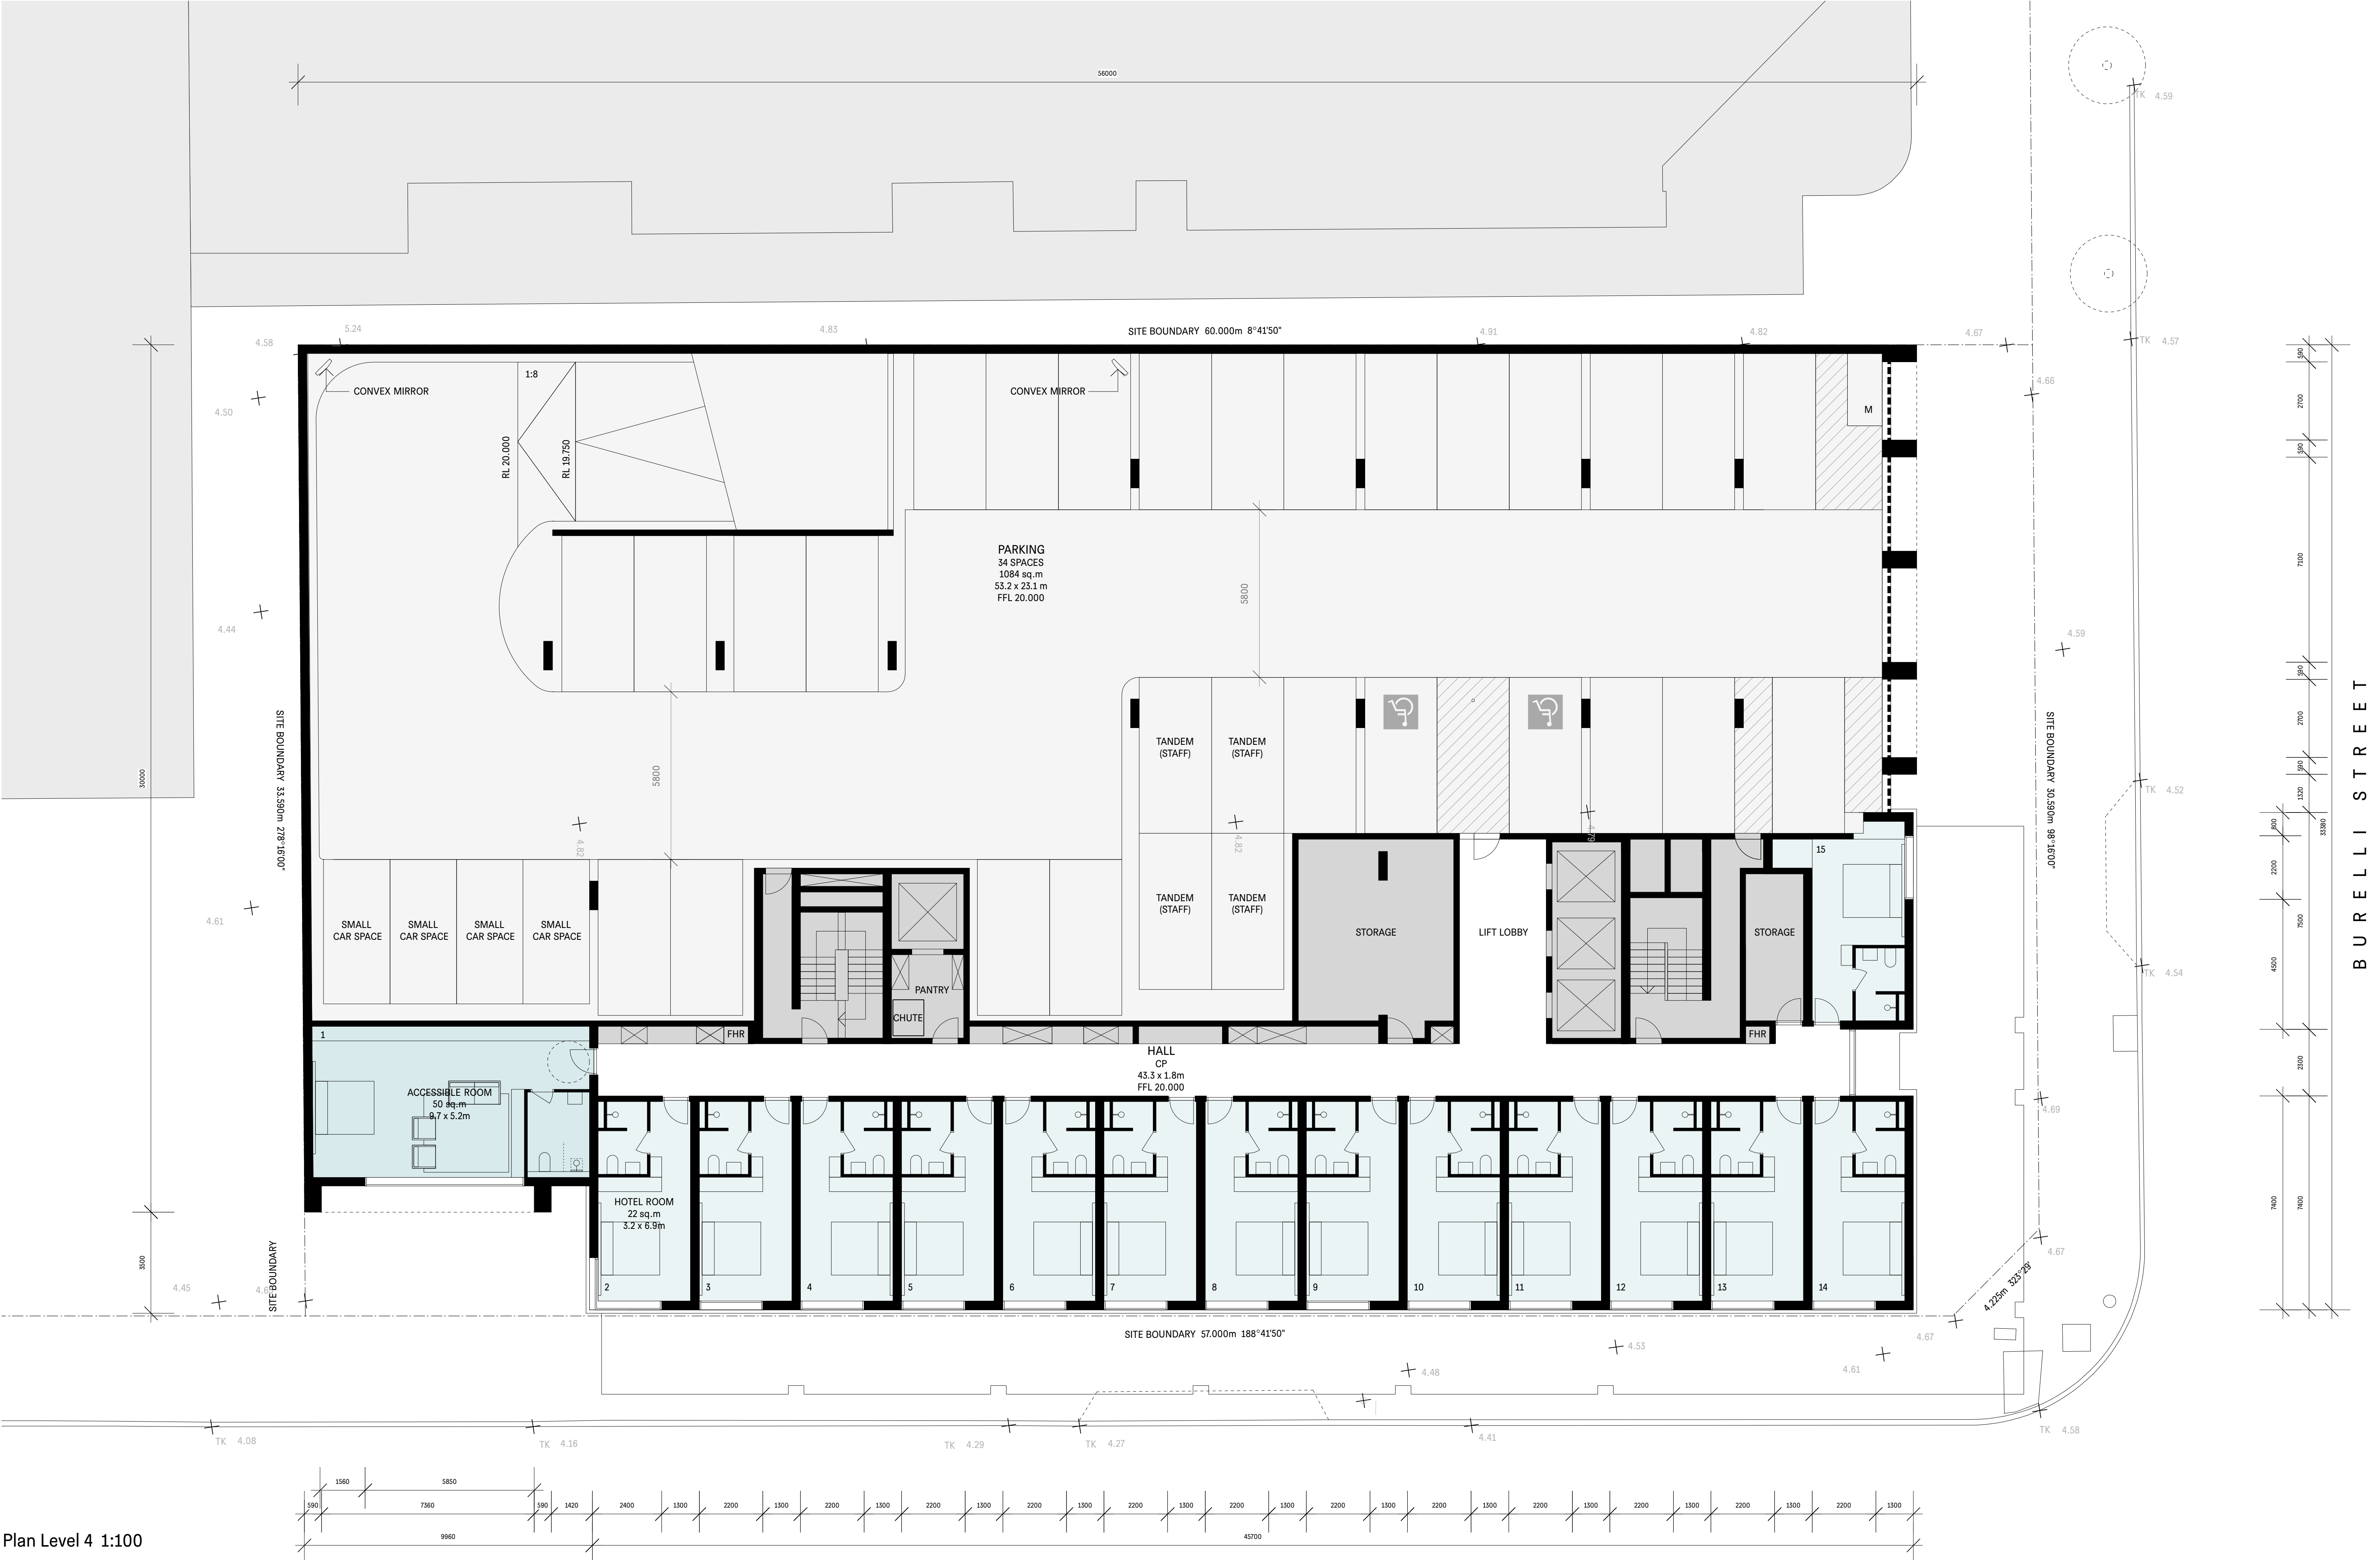

Plan Level 4 1:100

**COMPLIANCE**

COMPLY WITH ALL RELEVANT AUTHORITY REQUIREMENTS. COMPLY WITH THE BUILDING CODE OF AUSTRALIA. COMPLY WITH ALL RELEVANT AUSTRALIAN STANDARDS. DIMENSIONS IN MILLIMETRES. DO NOT SCALE. USE FIGURED DIMENSIONS ONLY. NOTIFY ARCHITECT IF DISCREPANCY EXISTS.

**INTELLECTUAL PROPERTY**

COPYRIGHT ANDREW BURNS ARCHITECTURE. UNLESS OTHERWISE AGREED IN WRITING, ALL RIGHTS TO USE THIS DOCUMENT ARE SUBJECT TO PAYMENT IN FULL OF ALL ANDREW BURNS ARCHITECTURE CHARGES. THIS DOCUMENT FOR WHICH IT HAS BEEN CREATED AND DELIVERED, THIS DOCUMENT MAY NOT BE OTHERWISE USED OR COPIED, ANY UNAUTHORISED USE OF THIS DOCUMENT IS AT THE USER'S RISK AND WITHOUT LIMITING ANDREW BURNS ARCHITECT'S RIGHTS THE USER RELEASES AND INDEMNITIES ANDREW BURNS ARCHITECTURE FROM AND AGAINST ALL LOSS SO ARISING.

**KEY**

NEW WALLS

ISSUE	DATE	DESCRIPTION
01.12.20	ISSUE FOR DA SUBMISSION	

**MATERIALS SCHEDULE**

AC	AIR CONDITIONING UNIT	DP	DOWNPIPE	ABV	ABOVE
AD	ALUMINIUM DOOR	FG	FIXED GLASS	RL	RELATIVE LEVEL
AW	ALUMINIUM WINDOW	FW	FLOOR WASTE	SL	SLAB LEVEL
BK1	BRICK TYPE 1, STRETCHER	MC	METAL CLADDING	FFL	FINISHED FLOOR LEVEL
BK2	BRICK TYPE 2, HT MASS	ML	METAL LOUVER SCREENING	FCL	FINISHED CEILING LEVEL
BK3	BRICK TYPE 3, SCREEN	MS	METAL SCREEN	AF	ABOVE FINISHED FLOOR
BLK	FACE BLOCKWORK	PC	PRECAST CONCRETE		
CA	CONCRETE	OP	OVERFLOW		
CA	CONCRETE AWNING	SP	STONE PAVING		
CFC	COMPRESSED FC SHEET	ST	STONE		
CP	CARPET	TDK	TIMBER DECK		

**TOWNPLANNER**

MMJ

HOSPITALITY CONSULTANT

CREATIVE PROPERTY

TRAFFIC CONSULTANT

MCLAREN TRAFFIC CONSULTING

SURVEYOR

JONATHAN C KEEN AND CO.

**SERVICES ENGINEER**

INTEGRATED GROUP SERVICES

BUILDING PHYSICS

INHABIT

LANDSCAPE DESIGNER

ZENITH

ARBORIST

ADVANCED TREESCARE

**ENVIRONMENTAL CONSULTANT**

DOUGLAS PARTNERS

ACOUSTIC CONSULTANT

WHITE NOISE ACOUSTICS

SERVICES ENGINEER

INTEGRATED GROUP SERVICES

ACCESS CONSULTANT

ACCESSIBLE BUILDING SOLUTIONS

**GEOTECHNICAL ENGINEER**

DOUGLAS PARTNERS

ESD CONSULTANT

INTEGRECO

STORMWATER ENGINEER

GREENVIEW

ARCHAEOLOGIST

AUSTAL ARCHAEOLOGY

**CLIENT**

HELD PROPERTY / NEXT CONTRACTING

**STATUS**

DEVELOPMENT APPLICATION

DRAWN AB

CHECKED AB

SCALE 1:100

NORTH

**PROJECT NUMBER**

2001

**DRAWING**

PLAN LEVEL 4

**DRAWING NUMBER**

2001-DA105

**ANDREW BURNS ARCHITECTURE**

2/619 Elizabeth St. Redfern NSW 2016 Telephone: (02) 9212 1141  
www.andrewburns.net.au Registered Architect #7447

**SPACECRAFT**

40 Fovehill St. Leichhardt NSW 2049 Telephone: 0439 903 187  
www.spacecraftdesign.com.au

**PROJECT**

37-39 BURELLI ST, WOLLONGONG



Plan Level 5 1:100

<b>COMPLIANCE</b> - COMPLY WITH ALL RELEVANT AUTHORITY REQUIREMENTS. - COMPLY WITH THE BUILDING CODE OF AUSTRALIA. - COMPLY WITH ALL RELEVANT AUSTRALIAN STANDARDS. - DIMENSIONS IN MILLIMETRES. - DO NOT SCALE. USE PROVIDED DIMENSIONS ONLY. - NOTIFY ARCHITECT IF DISCREPANCY EXISTS.		<b>INTELLECTUAL PROPERTY</b> COPYRIGHT ANDREW BURNS ARCHITECTURE. UNLESS OTHERWISE AGREED IN WRITING ALL RIGHTS TO USE THIS DOCUMENT ARE SUBJECT TO PAYMENT IN FULL OF ALL ANDREW BURNS ARCHITECTURE CHARGES. THIS DOCUMENT FOR WHICH IT HAS BEEN CREATED AND DELIVERED, THIS DOCUMENT MAY NOT BE USED FOR THE PURPOSES OF ANY UNAUTHORIZED USE OF THIS DOCUMENT IS AT THE USER'S RISK AND WITHOUT LIMITING ANDREW BURNS ARCHITECT'S RIGHTS THE USER RELEASES AND INDICATES ANDREW BURNS ARCHITECTURE FROM AND AGAINST ALL LOSS SO ARISING.		<b>KEY</b> NEW WALLS		<b>ISSUE</b> <b>DATE</b> <b>DESCRIPTION</b> - 01.12.20   ISSUE FOR DA SUBMISSION		<b>MATERIALS SCHEDULE</b> AC AD AIR CONDITIONING UNIT AL ALUMINUM DOOR AW ALUMINUM WINDOW BK1 BRICK TYPE 1, STRETCHER BK2 BRICK TYPE 2, HT MASS BK3 BRICK TYPE 3, SCREEN BLK FACE BLOCKWORK CONC CONCRETE CA COMPRESSED FC SHEET CFC CARPET DP DOWNPIPE FG FIXED GLASS FW FLOOR WASTE MC METAL CLADDING ML METAL LOUVER SCREENING MS METAL SCREEN NF RAINWATER OVERFLOW PC PRECAST CONCRETE SP STONE PAVING ST TIMBER DECK ABV ABOVE RL RELATIVE LEVEL SL SLAB LEVEL FPL FINISHED FLOOR LEVEL FCL FINISHED CEILING LEVEL AFF ABOVE FINISHED FLOOR TOWNPLANNER MMJ HOSPITALITY CONSULTANT CREATIVE PROPERTY TRAFFIC CONSULTANT MCLAREN TRAFFIC CONSULTING SURVEYOR JONATHAN C KEEN AND CO. SERVICES ENGINEER INTEGRATED GROUP SERVICES BUILDING PHYSICS INHABIT LANDSCAPE DESIGNER ZENITH ARBORIST ADVANCED TREESCAPES ENVIRONMENTAL CONSULTANT DOUGLAS PARTNERS ACOUSTIC CONSULTANT WHITE NOISE ACOUSTICS SERVICES ENGINEER INTEGRATED GROUP SERVICES ACCESS CONSULTANT ACCESSIBLE BUILDING SOLUTIONS GEOTECHNICAL ENGINEER DOUGLAS PARTNERS ESD CONSULTANT INTEGRECO STORMWATER ENGINEER GREENVIEW ARCHAEOLOGIST AUSTRAL ARCHAEOLOGY CLIENT HELD PROPERTY / NEXT CONTRACTING STATUS <b>DEVELOPMENT APPLICATION</b> DRAWN AB CHECKED AB SCALE 1:100 NORTH PROJECT NUMBER <b>2001</b> DRAWING <b>PLAN LEVEL 5</b> DRAWING NUMBER <b>2001-DA106</b>		<b>ANDREW BURNS ARCHITECTURE</b> 2/619 Elizabeth St. Redfern NSW 2016   Telephone: (02) 6212 1141 www.andrewburns.net.au   Registered Architect #7447 <b>SPACECRAFT</b> 40 Fovehill St. Leichhardt NSW 2049   Telephone: 0439 903 187 www.spacecraftdesign.com.au PROJECT <b>37-39 BURELLI ST, WOLLONGONG</b>	
--	--	--	--	-------------------------	--	---	--	---	--	--	--



**ANDREW BURNS ARCHITECTURE**  
2/619 Elizabeth St Redfern NSW 2016 Telephone: (02) 9212 1141  
[www.andrewburns.net.au](http://www.andrewburns.net.au) Registered Architect #7447

**SPACECRAFT**  
49 Toothill St Lewisham NSW 2049 Telephone: 0439 903 187  
[www.spacecraftdesign.com.au](http://www.spacecraftdesign.com.au)


**PROJECT**  
**37-39 BURELLI ST, WOLLONGONG**





Tower Plan Level 7, 9, 11, 13 1:100

<b>COMPLIANCE</b> - COMPLY WITH ALL RELEVANT AUTHORITY REQUIREMENTS. - COMPLY WITH THE BUILDING CODE OF AUSTRALIA. - COMPLY WITH ALL RELEVANT AUSTRALIAN STANDARDS. - DIMENSIONS IN MILLIMETRES. - DO NOT SCALE. USE FIGURED DIMENSIONS ONLY. - NOTIFY ARCHITECT IF DISCREPANCY EXISTS.		<b>INTELLECTUAL PROPERTY</b> COPYRIGHT ANDREW BURNS ARCHITECTURE. UNLESS OTHERWISE AGREED IN WRITING ALL RIGHTS TO USE THIS DOCUMENT ARE SUBJECT TO PAYMENT IN FULL OF ALL ANDREW BURNS ARCHITECTURE CHARGES. THIS DOCUMENT FOR WHICH IT HAS BEEN CREATED AND DELIVERED, THIS DOCUMENT MAY NOT BE OTHERWISE USED OR COPIED, ANY UNAUTHORISED USE OF THIS DOCUMENT IS AT THE USER'S RISK AND WITHOUT LIMITING ANDREW BURNS ARCHITECT'S RIGHTS TO THE USER RELEASES AND REPRESENTS ANDREW BURNS ARCHITECTURE FROM AND AGAINST ALL LOSS SO ARISING.		<b>KEY</b> NEW WALLS		<table><tr><th>ISSUE</th><th>DATE</th><th>DESCRIPTION</th></tr><tr><td>-</td><td>01.12.20</td><td>ISSUE FOR DA SUBMISSION</td></tr></table>		ISSUE	DATE	DESCRIPTION	-	01.12.20	ISSUE FOR DA SUBMISSION	<b>MATERIALS SCHEDULE</b> <table><tr><td>AC</td><td>AIR CONDITIONING UNIT</td><td>DP</td><td>DOWNPIPE</td><td>ABV</td><td>ABOVE</td></tr><tr><td>AD</td><td>ALUMINIUM DOOR</td><td>FG</td><td>FLOOR GLASS</td><td>RL</td><td>RELATIVE LEVEL</td></tr><tr><td>AW</td><td>ALUMINIUM WINDOW</td><td>FW</td><td>FLOOR WASTE</td><td>SL</td><td>SLAB LEVEL</td></tr><tr><td>BK1</td><td>BRICK TYPE 1, STRETCHER</td><td>MC</td><td>METAL CLADDING</td><td>PFL</td><td>FINISHED FLOOR LEVEL</td></tr><tr><td>BK2</td><td>BRICK TYPE 2, HT MASS</td><td>ML</td><td>METAL LOUVER SCREENING</td><td>FCL</td><td>FINISHED CEILING LEVEL</td></tr><tr><td>BK3</td><td>BRICK TYPE 3, SCREEN</td><td>MS</td><td>METAL LOUVER SCREENING</td><td>FAFF</td><td>ABOVE FINISHED FLOOR</td></tr><tr><td>BLK</td><td>FACE BLOCKWORK</td><td>CF</td><td>CONCRETE</td><td></td><td></td></tr><tr><td>CONC</td><td>CONCRETE</td><td>PC</td><td>PRECAST CONCRETE</td><td></td><td></td></tr><tr><td>CA</td><td>CONCRETE ARMING</td><td>SP</td><td>STONE PAVING</td><td></td><td></td></tr><tr><td>CFC</td><td>COMPRESSED FC SHEET</td><td>ST</td><td>STONE</td><td></td><td></td></tr><tr><td>CP</td><td>CARPET</td><td>TDK</td><td>TIMBER DECK</td><td></td><td></td></tr></table>		AC	AIR CONDITIONING UNIT	DP	DOWNPIPE	ABV	ABOVE	AD	ALUMINIUM DOOR	FG	FLOOR GLASS	RL	RELATIVE LEVEL	AW	ALUMINIUM WINDOW	FW	FLOOR WASTE	SL	SLAB LEVEL	BK1	BRICK TYPE 1, STRETCHER	MC	METAL CLADDING	PFL	FINISHED FLOOR LEVEL	BK2	BRICK TYPE 2, HT MASS	ML	METAL LOUVER SCREENING	FCL	FINISHED CEILING LEVEL	BK3	BRICK TYPE 3, SCREEN	MS	METAL LOUVER SCREENING	FAFF	ABOVE FINISHED FLOOR	BLK	FACE BLOCKWORK	CF	CONCRETE			CONC	CONCRETE	PC	PRECAST CONCRETE			CA	CONCRETE ARMING	SP	STONE PAVING			CFC	COMPRESSED FC SHEET	ST	STONE			CP	CARPET	TDK	TIMBER DECK			<table><tr><td><b>TOWNPLANNER</b> MMJ</td><td><b>SERVICES ENGINEER</b> INTEGRATED GROUP SERVICES</td><td><b>ENVIRONMENTAL CONSULTANT</b> DOUGLAS PARTNERS</td><td><b>GEOTECHNICAL ENGINEER</b> DOUGLAS PARTNERS</td><td><b>CLIENT</b> HELD PROPERTY / NEXT CONTRACTING</td></tr><tr><td><b>HOSPITALITY CONSULTANT</b> CREATIVE PROPERTY</td><td><b>BUILDING PHYSICS</b> INHABIT</td><td><b>ACOUSTIC CONSULTANT</b> WHITE NOISE ACOUSTICS</td><td><b>ESD CONSULTANT</b> INTEGRECO</td><td></td></tr><tr><td><b>TRAFFIC CONSULTANT</b> MCLAREN TRAFFIC CONSULTING</td><td><b>LANDSCAPE DESIGNER</b> ZENITH</td><td><b>SERVICES ENGINEER</b> INTEGRATED GROUP SERVICES</td><td><b>STORMWATER ENGINEER</b> GREENVIEW</td><td></td></tr><tr><td><b>SURVEYOR</b> JONATHAN C KEEN AND CO.</td><td><b>ARBORIST</b> ADVANCED TREESCAPE</td><td><b>ACCESS CONSULTANT</b> ACCESSIBLE BUILDING SOLUTIONS</td><td><b>ARCHAEOLOGIST</b> AUSTRAL ARCHAEOLOGY</td><td></td></tr></table>		<b>TOWNPLANNER</b> MMJ	<b>SERVICES ENGINEER</b> INTEGRATED GROUP SERVICES	<b>ENVIRONMENTAL CONSULTANT</b> DOUGLAS PARTNERS	<b>GEOTECHNICAL ENGINEER</b> DOUGLAS PARTNERS	<b>CLIENT</b> HELD PROPERTY / NEXT CONTRACTING	<b>HOSPITALITY CONSULTANT</b> CREATIVE PROPERTY	<b>BUILDING PHYSICS</b> INHABIT	<b>ACOUSTIC CONSULTANT</b> WHITE NOISE ACOUSTICS	<b>ESD CONSULTANT</b> INTEGRECO		<b>TRAFFIC CONSULTANT</b> MCLAREN TRAFFIC CONSULTING	<b>LANDSCAPE DESIGNER</b> ZENITH	<b>SERVICES ENGINEER</b> INTEGRATED GROUP SERVICES	<b>STORMWATER ENGINEER</b> GREENVIEW		<b>SURVEYOR</b> JONATHAN C KEEN AND CO.	<b>ARBORIST</b> ADVANCED TREESCAPE	<b>ACCESS CONSULTANT</b> ACCESSIBLE BUILDING SOLUTIONS	<b>ARCHAEOLOGIST</b> AUSTRAL ARCHAEOLOGY		<table><tr><td><b>STATUS</b> <b>DEVELOPMENT APPLICATION</b></td><td><b>PROJECT NUMBER</b> <b>2001</b></td></tr><tr><td><b>DRAWN</b> AB / CS</td><td><b>DRAWING</b> <b>PLAN TOWER (ALTERNATE LEVELS) LEVEL 7, 9, 11, 13</b></td></tr><tr><td><b>CHECKED</b> AB</td><td><b>DRAWING NUMBER</b> <b>2001-DA108</b></td></tr><tr><td><b>SCALE</b> 1:100</td><td><b>NORTH</b></td></tr></table>		<b>STATUS</b> <b>DEVELOPMENT APPLICATION</b>	<b>PROJECT NUMBER</b> <b>2001</b>	<b>DRAWN</b> AB / CS	<b>DRAWING</b> <b>PLAN TOWER (ALTERNATE LEVELS) LEVEL 7, 9, 11, 13</b>	<b>CHECKED</b> AB	<b>DRAWING NUMBER</b> <b>2001-DA108</b>	<b>SCALE</b> 1:100	<b>NORTH</b>	<b>ANDREW BURNS ARCHITECTURE</b> 2/619 Elizabeth St. Redfern NSW 2016 Telephone: (02) 6212 1141 www.andrewburns.net.au <b>SPACECRAFT</b> 40 Fovehill St. Leichhardt NSW 2049 Telephone: 0439 903 187 www.spacecraftdesign.com.au <b>PROJECT</b> <b>37-39 BURELLI ST, WOLLONGONG</b>	
ISSUE	DATE	DESCRIPTION	
-	01.12.20	ISSUE FOR DA SUBMISSION	
AC	AIR CONDITIONING UNIT	DP	DOWNPIPE	ABV	ABOVE	
AD	ALUMINIUM DOOR	FG	FLOOR GLASS	RL	RELATIVE LEVEL	
AW	ALUMINIUM WINDOW	FW	FLOOR WASTE	SL	SLAB LEVEL	
BK1	BRICK TYPE 1, STRETCHER	MC	METAL CLADDING	PFL	FINISHED FLOOR LEVEL	
BK2	BRICK TYPE 2, HT MASS	ML	METAL LOUVER SCREENING	FCL	FINISHED CEILING LEVEL	
BK3	BRICK TYPE 3, SCREEN	MS	METAL LOUVER SCREENING	FAFF	ABOVE FINISHED FLOOR	
BLK	FACE BLOCKWORK	CF	CONCRETE	
CONC	CONCRETE	PC	PRECAST CONCRETE	
CA	CONCRETE ARMING	SP	STONE PAVING	
CFC	COMPRESSED FC SHEET	ST	STONE	
CP	CARPET	TDK	TIMBER DECK	
<b>TOWNPLANNER</b> MMJ	<b>SERVICES ENGINEER</b> INTEGRATED GROUP SERVICES	<b>ENVIRONMENTAL CONSULTANT</b> DOUGLAS PARTNERS	<b>GEOTECHNICAL ENGINEER</b> DOUGLAS PARTNERS	<b>CLIENT</b> HELD PROPERTY / NEXT CONTRACTING	
<b>HOSPITALITY CONSULTANT</b> CREATIVE PROPERTY	<b>BUILDING PHYSICS</b> INHABIT	<b>ACOUSTIC CONSULTANT</b> WHITE NOISE ACOUSTICS	<b>ESD CONSULTANT</b> INTEGRECO	
<b>TRAFFIC CONSULTANT</b> MCLAREN TRAFFIC CONSULTING	<b>LANDSCAPE DESIGNER</b> ZENITH	<b>SERVICES ENGINEER</b> INTEGRATED GROUP SERVICES	<b>STORMWATER ENGINEER</b> GREENVIEW	
<b>SURVEYOR</b> JONATHAN C KEEN AND CO.	<b>ARBORIST</b> ADVANCED TREESCAPE	<b>ACCESS CONSULTANT</b> ACCESSIBLE BUILDING SOLUTIONS	<b>ARCHAEOLOGIST</b> AUSTRAL ARCHAEOLOGY	
<b>STATUS</b> <b>DEVELOPMENT APPLICATION</b>	<b>PROJECT NUMBER</b> <b>2001</b>	
<b>DRAWN</b> AB / CS	<b>DRAWING</b> <b>PLAN TOWER (ALTERNATE LEVELS) LEVEL 7, 9, 11, 13</b>	
<b>CHECKED</b> AB	<b>DRAWING NUMBER</b> <b>2001-DA108</b>	
<b>SCALE</b> 1:100	<b>NORTH</b>	

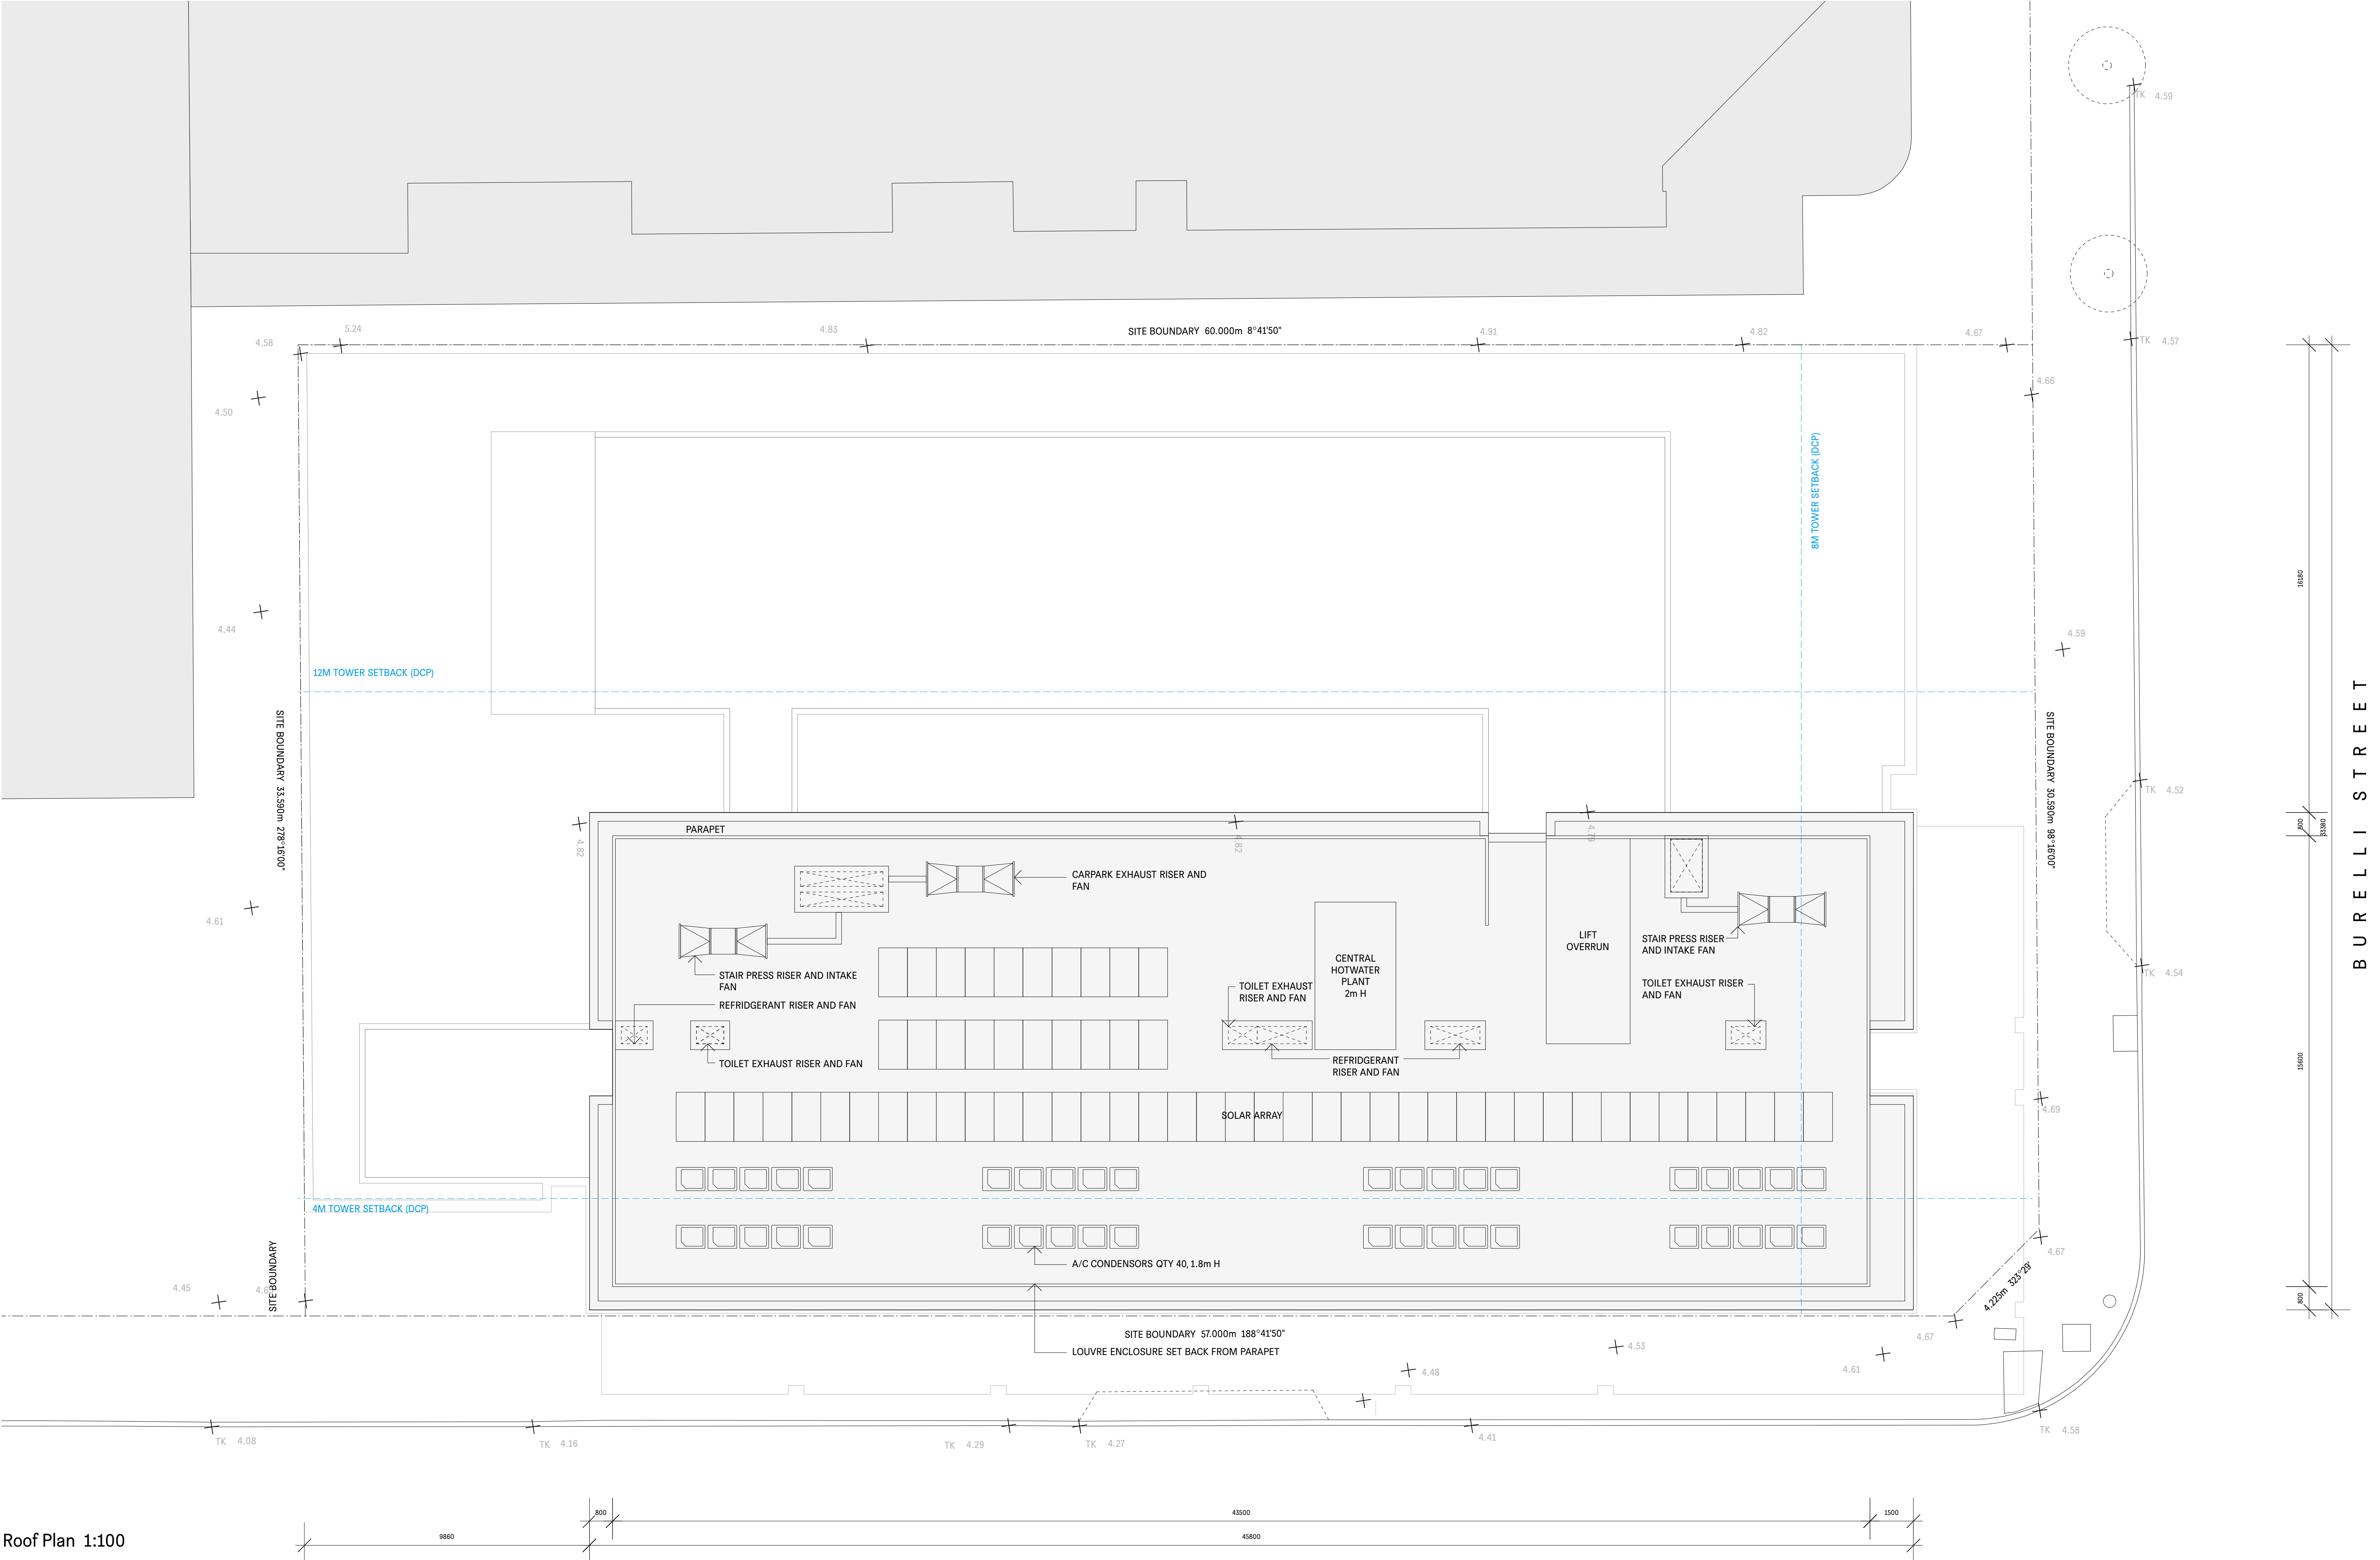

Roof Plan 1:100

**COMPLIANCE**

- COMPLY WITH ALL RELEVANT AUTHORITY REQUIREMENTS. COMPLY WITH THE BUILDING CODE OF AUSTRALIA. COMPLY WITH ALL RELEVANT AUSTRALIAN STANDARDS. DIMENSIONS IN MILLIMETRES. DO NOT SCALE. USE FIGURED DIMENSIONS ONLY. NOTIFY ARCHITECT IF DISCREPANCY EXISTS.

**INTELLECTUAL PROPERTY**

COPYRIGHT ANDREW BURNS ARCHITECTURE. UNLESS OTHERWISE AGREED IN WRITING ALL RIGHTS TO USE THIS DOCUMENT ARE SUBJECT TO PAYMENT IN FULL OF ALL ANDREW BURNS ARCHITECTURE CHARGES. THIS DOCUMENT FOR WHICH IT HAS BEEN CREATED AND DELIVERED, THIS DOCUMENT MAY NOT BE OTHERWISE USED OR COWPED ANY UNAUTHORISED USE OF THIS DOCUMENT IS AT THE USER'S RISK AND WITHOUT LIMITING ANDREW BURNS ARCHITECT'S RIGHTS THE USER RELEASES AND INDEMNITIES ANDREW BURNS ARCHITECTURE FROM AND AGAINST ALL LOSS SO ARISING.

**KEY**

NEW WALLS

ISSUE	DATE	DESCRIPTION
-	01.12.20	ISSUE FOR DA SUBMISSION

**MATERIALS SCHEDULE**

AC	AIR CONDITIONING UNIT	DP	DOWNPIPE	ABV	ABOVE
AD	ALUMINIUM DOOR	FG	FIXED GLASS	RL	RELATIVE LEVEL
AW	ALUMINIUM WINDOW	FW	FLOOR WASTE	SL	SLAB LEVEL
BK1	BRICK TYPE 1, STRETCHER	MC	METAL CLADDING	PFL	FINISHED FLOOR LEVEL
BK2	BRICK TYPE 2, HT MISS	ML	METAL LOUVER SCREENING	PCL	FINISHED CEILING LEVEL
BLK	FACE BLOCKWORK	MS	METAL SCREEN	FFL	ABOVE FINISHED FLOOR
BLK	FACE BLOCKWORK	OF	OVERFLOW		
CCMC	CONCRETE	PC	PRECAST CONCRETE		
CA	CONCRETE ARMING	SP	STONE PAVING		
CFC	COMPRESSED FC SHEET	ST	STONE		
CP	CARPET	TDK	TIMBER DECK		

**TOWNPLANNER**

MMJ

**HOSPITALITY CONSULTANT**

CREATIVE PROPERTY

**TRAFFIC CONSULTANT**

MCLAREN TRAFFIC CONSULTING

**SURVEYOR**

JONATHAN C KEEN AND CO.

**SERVICES ENGINEER**

INTEGRATED GROUP SERVICES

**BUILDING PHYSICS**

INHABIT

**LANDSCAPE DESIGNER**

ZENITH

**ARBORIST**

ADVANCED TREESCARE

**ENVIRONMENTAL CONSULTANT**

DOUGLAS PARTNERS

**ACOUSTIC CONSULTANT**

WHITE NOISE ACOUSTICS

**SERVICES ENGINEER**

INTEGRATED GROUP SERVICES

**ACCESS CONSULTANT**

ACCESSIBLE BUILDING SOLUTIONS

**GEOTECHNICAL ENGINEER**

DOUGLAS PARTNERS

**ESD CONSULTANT**

INTEGRECO

**STORMWATER ENGINEER**

GREENVIEW

**ARCHAEOLOGIST**

AUSTAL ARCHAEOLOGY

**CLIENT**

HELD PROPERTY / NEXT CONTRACTING

**STATUS**

**DEVELOPMENT APPLICATION**

DRAWN	CHECKED
AB	AB

**SCALE**

1:100

**NORTH**

**PROJECT NUMBER**

**2001**

**DRAWING**

**ROOF PLAN**

**DRAWING NUMBER**

**2001-DA109**

**ANDREW BURNS ARCHITECTURE**

2/619 Elizabeth St. Redfern NSW 2016 Telephone: (02) 9212 1141  
www.andrewburns.net.au Registered Architect #7447

**SPACECRAFT**

40 Tootell St. Levegham NSW 2549 Telephone: 0439 903 187  
www.spacecraftdesign.com.au

**PROJECT**

**37-39 BURELLI ST, WOLLONGONG**