


ISSUE FOR DA CHANGE OF USE

PROPOSED CHANGE OF USE – GARAGE TO HOME BUSINESS (NAIL SALON)

21 ARTHUR STREET, BANKSTOWN NSW 2200
Lot/Section/Plan no: 58/-/DP21702

DRAWING INDEX	
Sheet Number	Sheet Name
A00	COVER PAGE
A01	SITE PLAN
A02	EXISTING PLAN
A03	PROPOSED PLAN
A04	INTERNAL SECTION
A05	ELEVATION
A06	NOTIFICATION PLAN

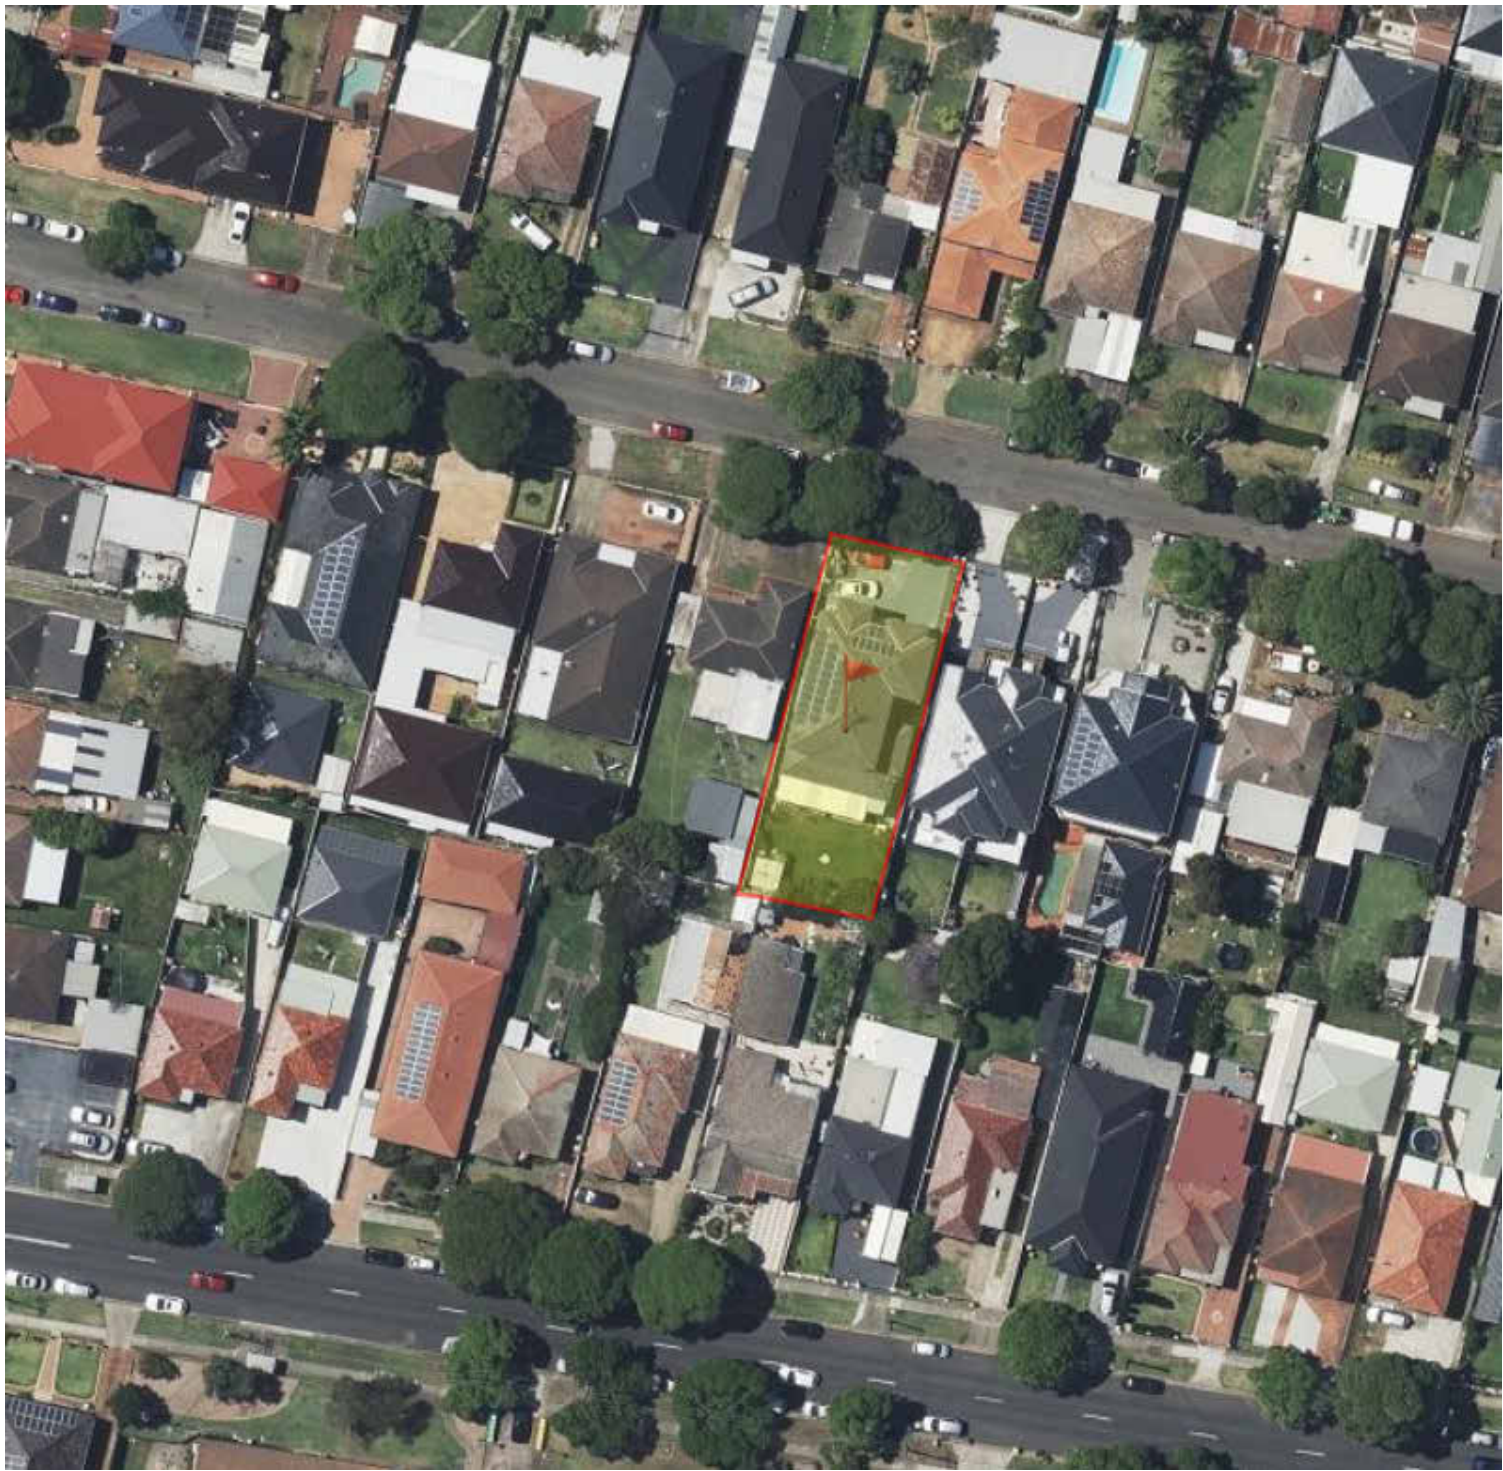


A: LEVEL 1, 1-5 LINK ROAD, 136 EPSOM ROAD
ZETLAND NSW 2017
P: (02) 8000 9150
E: PROJECTS@APPROVEALL.COM.AU
W: APPROVEALL.COM.AU



The Builder shall check all dimensions and levels on site prior to construction. Notify any errors, discrepancies or omissions to the Architect. Refer to written dimensions only. Do not scale drawings. Drawings shall not be used for construction purposes until issued for construction. This drawing reflects a design by ApproveAll Town Planning and is to be used only for work when authorised in writing by ApproveAll Town Planning.

All boundaries and contours are subject to detailed site survey. All levels to Australian Height Data. It is the contractors responsibility to confirm all measurements on site and locations of any services prior to work on site.
All documents here within are subject to Australian Copyright Laws.

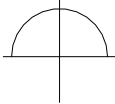

DATE
07/03/2025
PROJECT NUMBER
AA399
SCALE



CLIENT
AUDREY/ VAN LU
PROJECT ADDRESS
**21 ARTHUR STREET,
BANKSTOWN NSW 2200
Lot/Section/Plan no:
58/-/DP21702**

DRAWING ISSUE
REVISION
DATE ISSUED

DRAWING
COVER PAGE

PROJECT
**PROPOSED CHANGE OF USE –
GARAGE TO HOME BUSINESS (NAIL
SALON)**

PROJECT STATUS
FOR DA APPROVAL
DRAWING ID
A00
REVISION

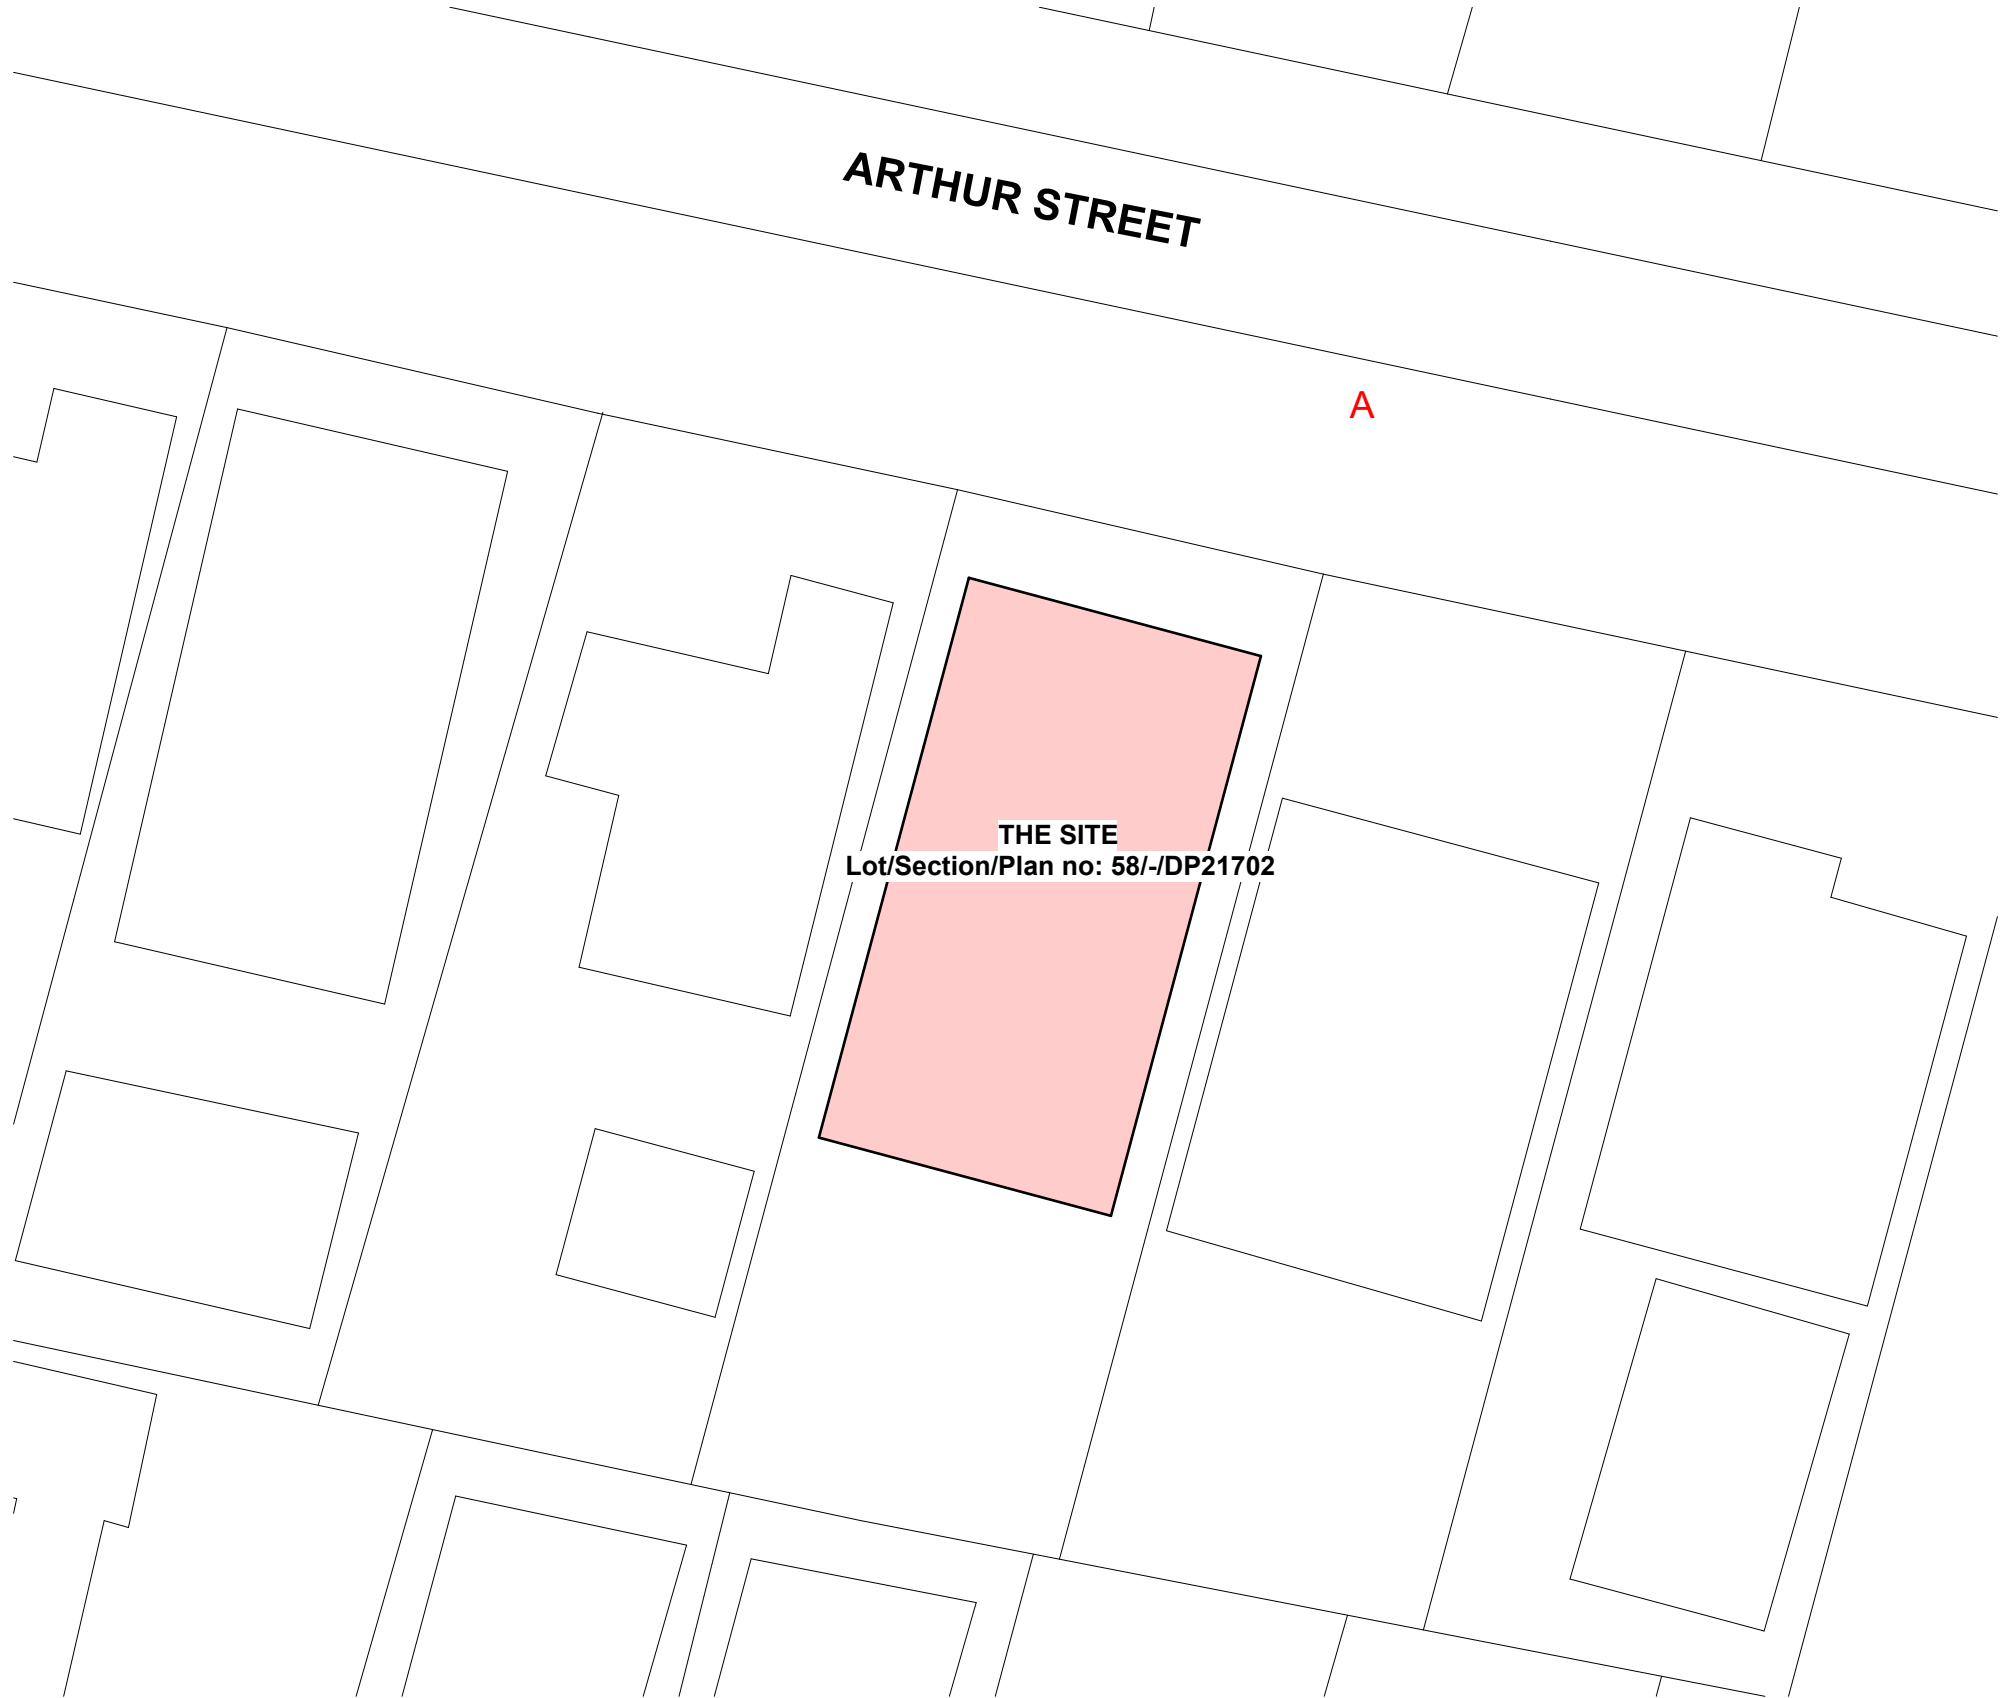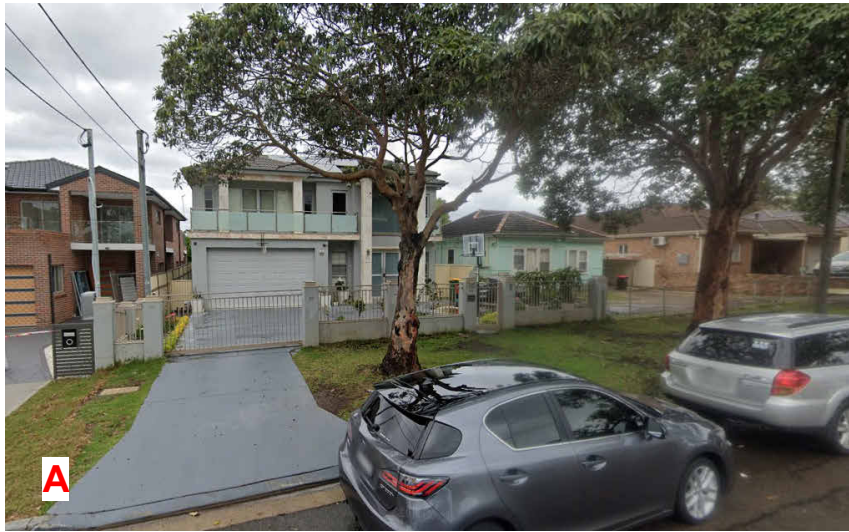

EXISTING SITE PLAN

1 : 300


A: LEVEL 1, 1-5 LINK ROAD, 136 EPSOM ROAD
ZETLAND NSW 2017
P: (02) 8000 9150
E: PROJECTS@APPROVEALL.COM.AU
W: APPROVEALL.COM.AU



The Builder shall check all dimensions and levels on site prior to construction. Notify any errors, discrepancies or omissions to the Architect. Refer to written dimensions only. Do not scale drawings. Drawings shall not be used for construction purposes until issued for construction. This drawing reflects a design by ApproveAll Town Planning and is to be used only for work when authorised in writing by ApproveAll Town Planning.

All boundaries and contours are subject to detailed site survey. All levels to Australian Height Data. It is the contractors responsibility to confirm all measurements on site and locations of any services prior to work on site.

All documents here within are subject to Australian Copyright Laws.

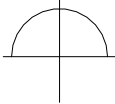

DATE

07/03/2025

PROJECT NUMBER

AA399

SCALE

1 : 300

CLIENT

AUDREY/ VAN LU

PROJECT ADDRESS

21 ARTHUR STREET,
BANKSTOWN NSW 2200
Lot/Section/Plan no:
58/-/DP21702

DRAWING ISSUE

REVISION

DATE ISSUED

DRAWING

SITE PLAN

PROJECT

PROPOSED CHANGE OF USE –
GARAGE TO HOME BUSINESS (NAIL
SALON)


PROJECT STATUS

FOR DA APPROVAL

DRAWING ID


A01

REVISION

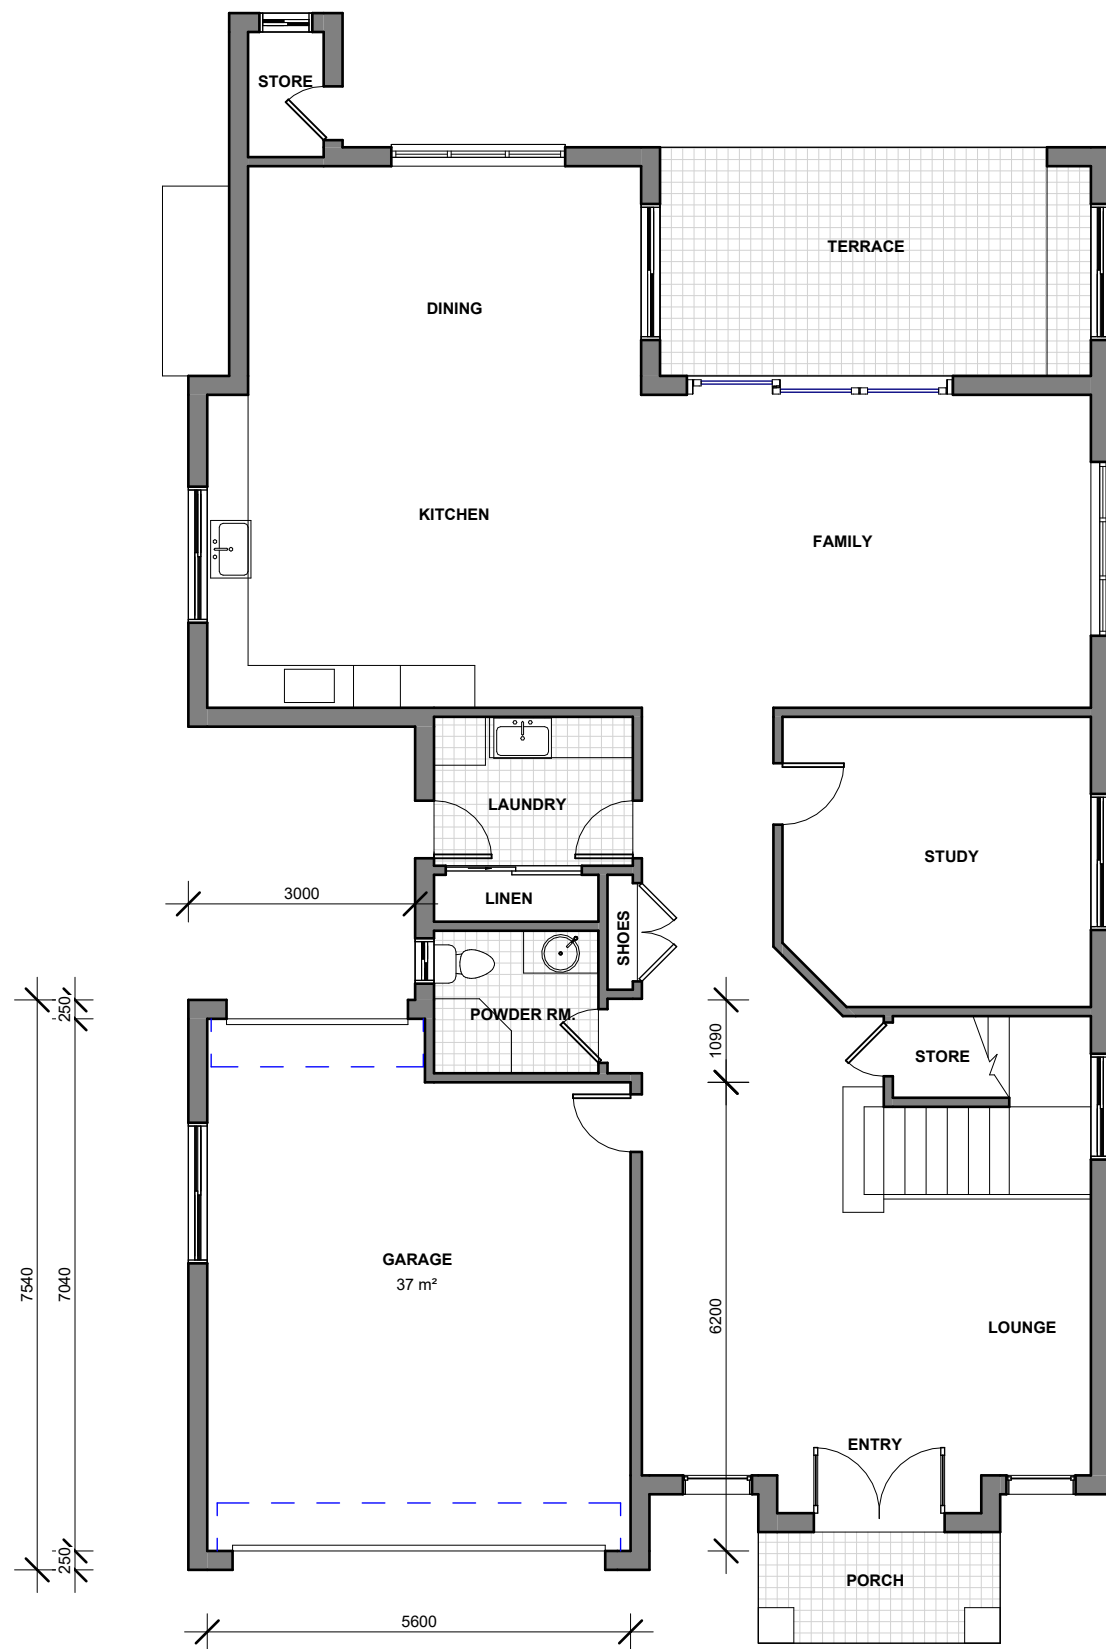

EXISTING PLAN

1 : 100

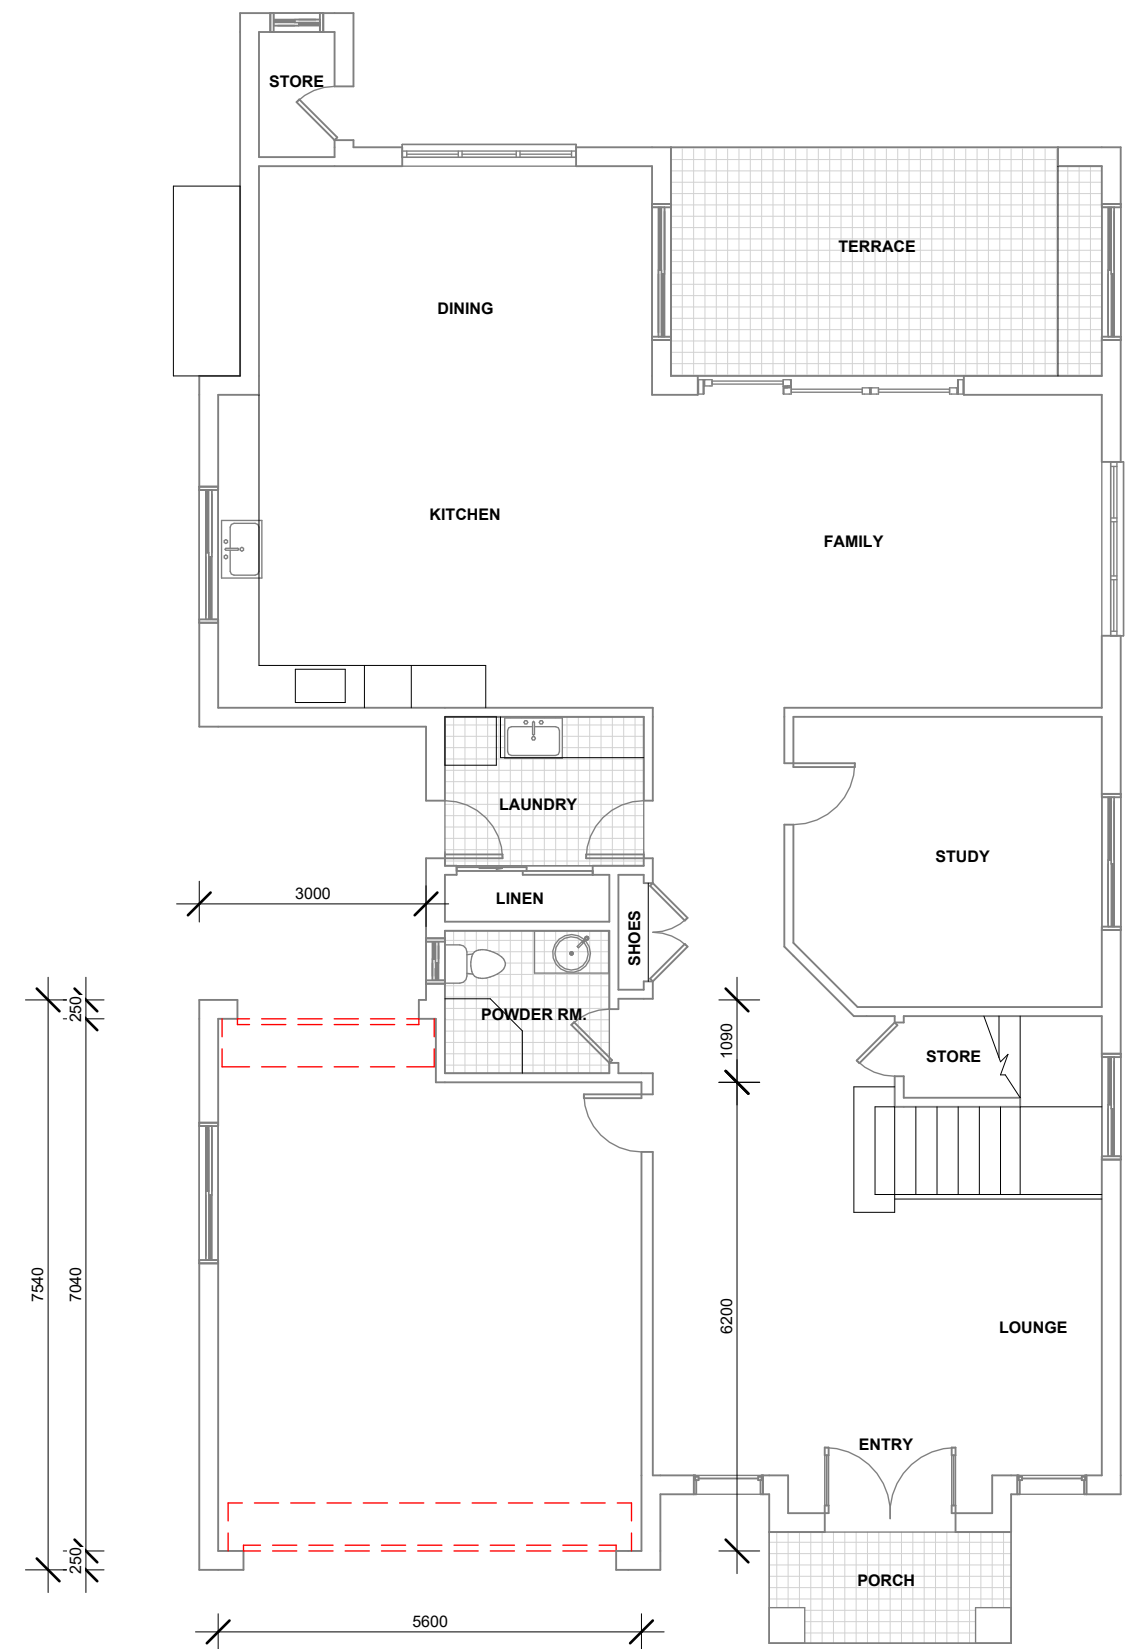

DEMOLITION PLAN

1 : 100


A: LEVEL 1, 1-5 LINK ROAD, 136 EPSOM ROAD
ZETLAND NSW 2017
P: (02) 8000 9150
E: PROJECTS@APPROVEALL.COM.AU
W: APPROVEALL.COM.AU



The Builder shall check all dimensions and levels on site prior to construction. Notify any errors, discrepancies or omissions to the Architect. Refer to written dimensions only. Do not scale drawings. Drawings shall not be used for construction purposes until issued for construction. This drawing reflects a design by ApproveAll Town Planning and is to be used only for work when authorised in writing by ApproveAll Town Planning.

All boundaries and contours are subject to detailed site survey. All levels to Australian Height Data. It is the contractors responsibility to confirm all measurements on site and locations of any services prior to work on site.

All documents here within are subject to Australian Copyright Laws.

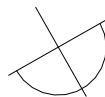

DATE
10/03/2025

PROJECT NUMBER

AA399

SCALE

1 : 100

CLIENT

AUDREY/ VAN LU

PROJECT ADDRESS

**21 ARTHUR STREET,
BANKSTOWN NSW 2200
Lot/Section/Plan no:
58/-/DP21702**

DRAWING ISSUE

REVISION

DATE ISSUED

DRAWING

EXISTING PLAN

PROJECT

**PROPOSED CHANGE OF USE –
GARAGE TO HOME BUSINESS (NAIL
SALON)**


PROJECT STATUS

FOR DA APPROVAL

DRAWING ID

A02

REVISION

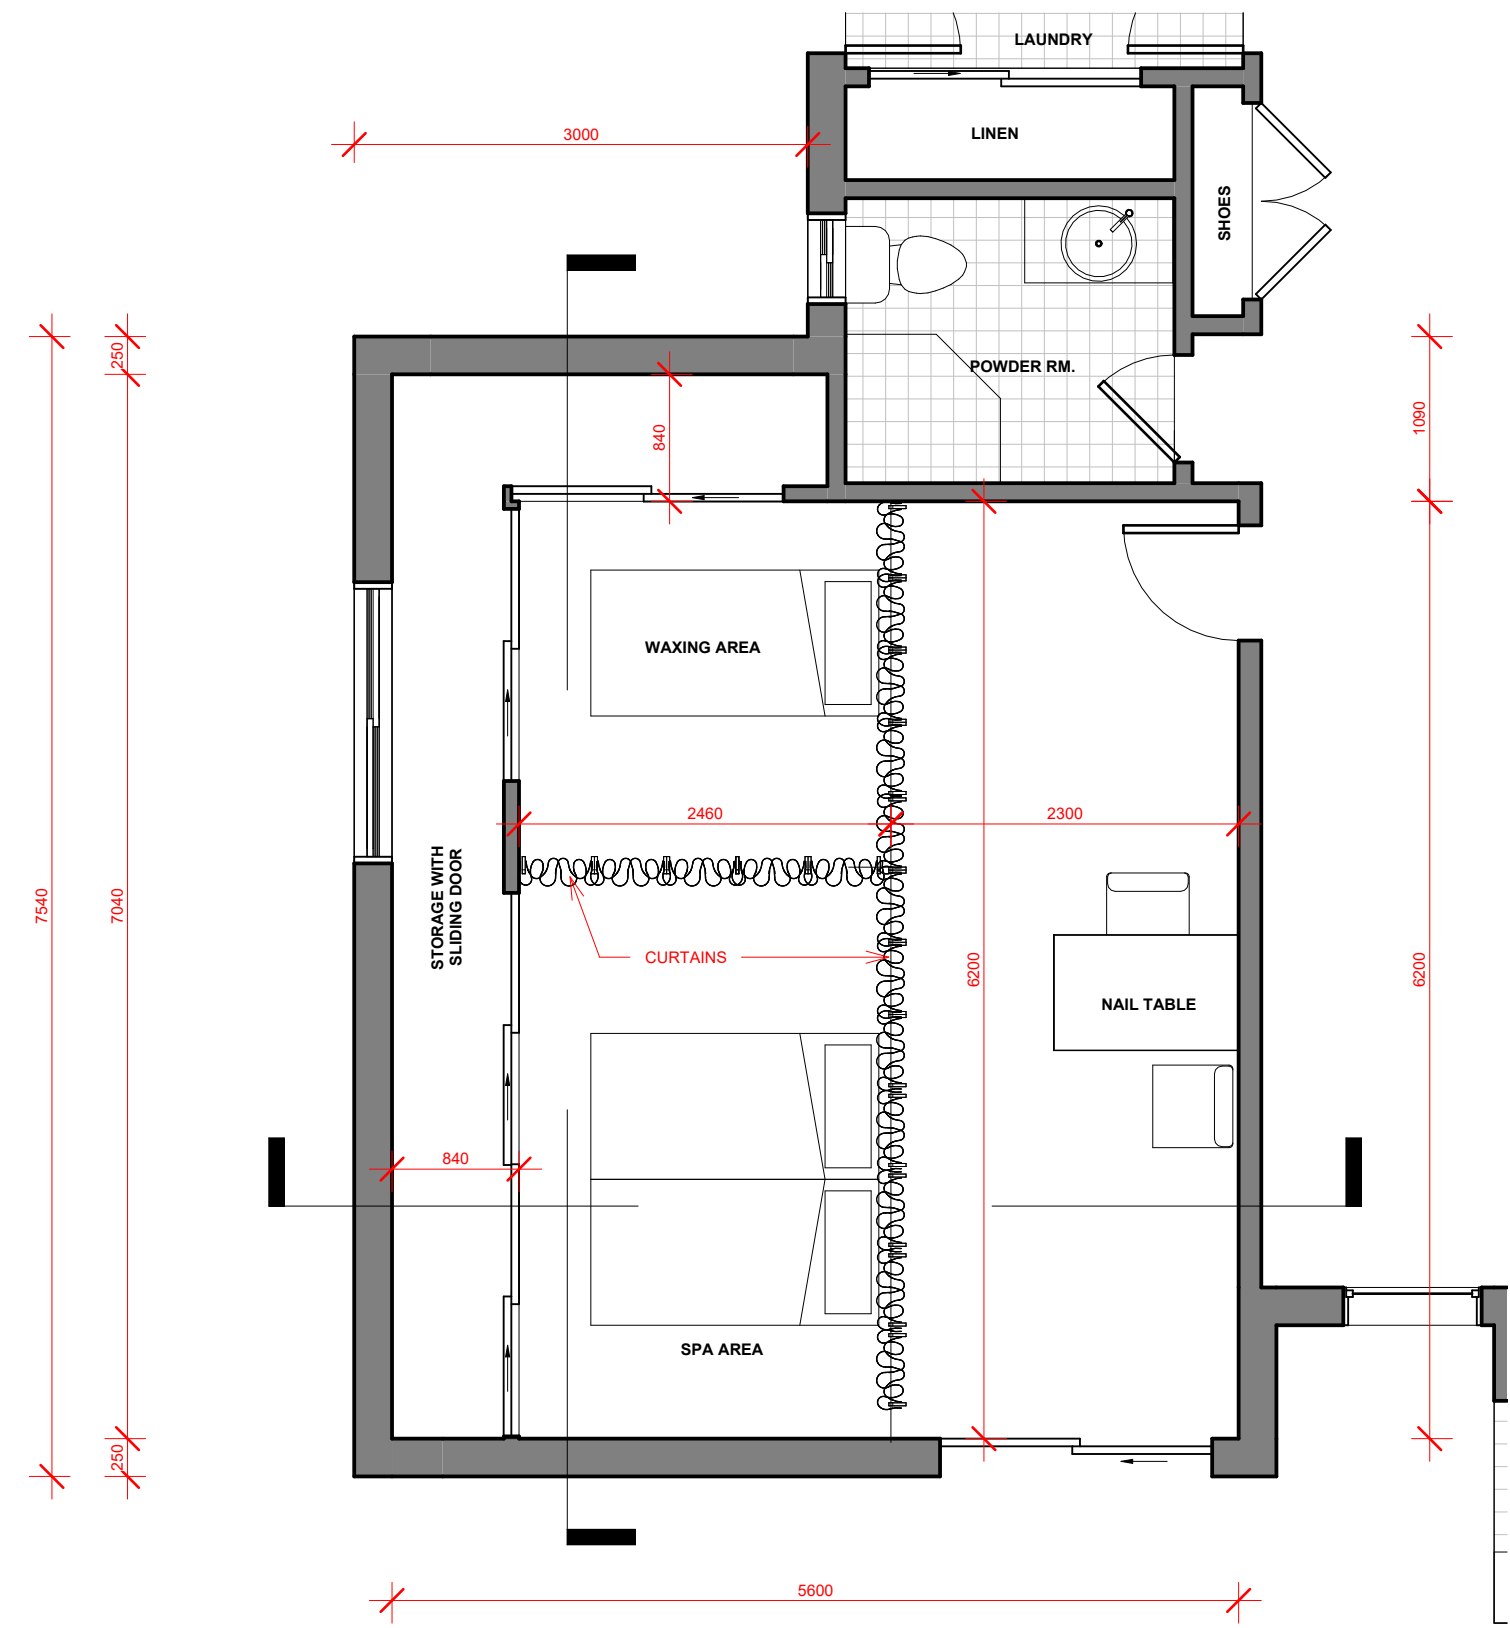

PROPOSED PLAN

1 : 50

A: LEVEL 1, 1-5 LINK ROAD, 136 EPSOM ROAD
ZETLAND NSW 2017
P: (02) 8000 9150
E: PROJECTS@APPROVEALL.COM.AU
W: APPROVEALL.COM.AU



The Builder shall check all dimensions and levels on site prior to construction. Notify any errors, discrepancies or omissions to the Architect. Refer to written dimensions only. Do not scale drawings. Drawings shall not be used for construction purposes until issued for construction. This drawing reflects a design by ApproveAll Town Planning and is to be used only for work when authorised in writing by ApproveAll Town Planning.

All boundaries and contours are subject to detailed site survey. All levels to Australian Height Data. It is the contractors responsibility to confirm all measurements on site and locations of any services prior to work on site.
All documents here within are subject to Australian Copyright Laws.



DATE
10/03/2025
PROJECT NUMBER
AA399
SCALE
1 : 50


CLIENT
AUDREY/ VAN LU
PROJECT ADDRESS
**21 ARTHUR STREET,
BANKSTOWN NSW 2200
Lot/Section/Plan no:
58/-/DP21702**

DRAWING ISSUE	REVISION	DATE ISSUED
---------------	----------	-------------

DRAWING
PROPOSED PLAN


PROJECT
**PROPOSED CHANGE OF USE –
GARAGE TO HOME BUSINESS (NAIL
SALON)**

PROJECT STATUS	
FOR DA APPROVAL	
DRAWING ID	REVISION
A03	

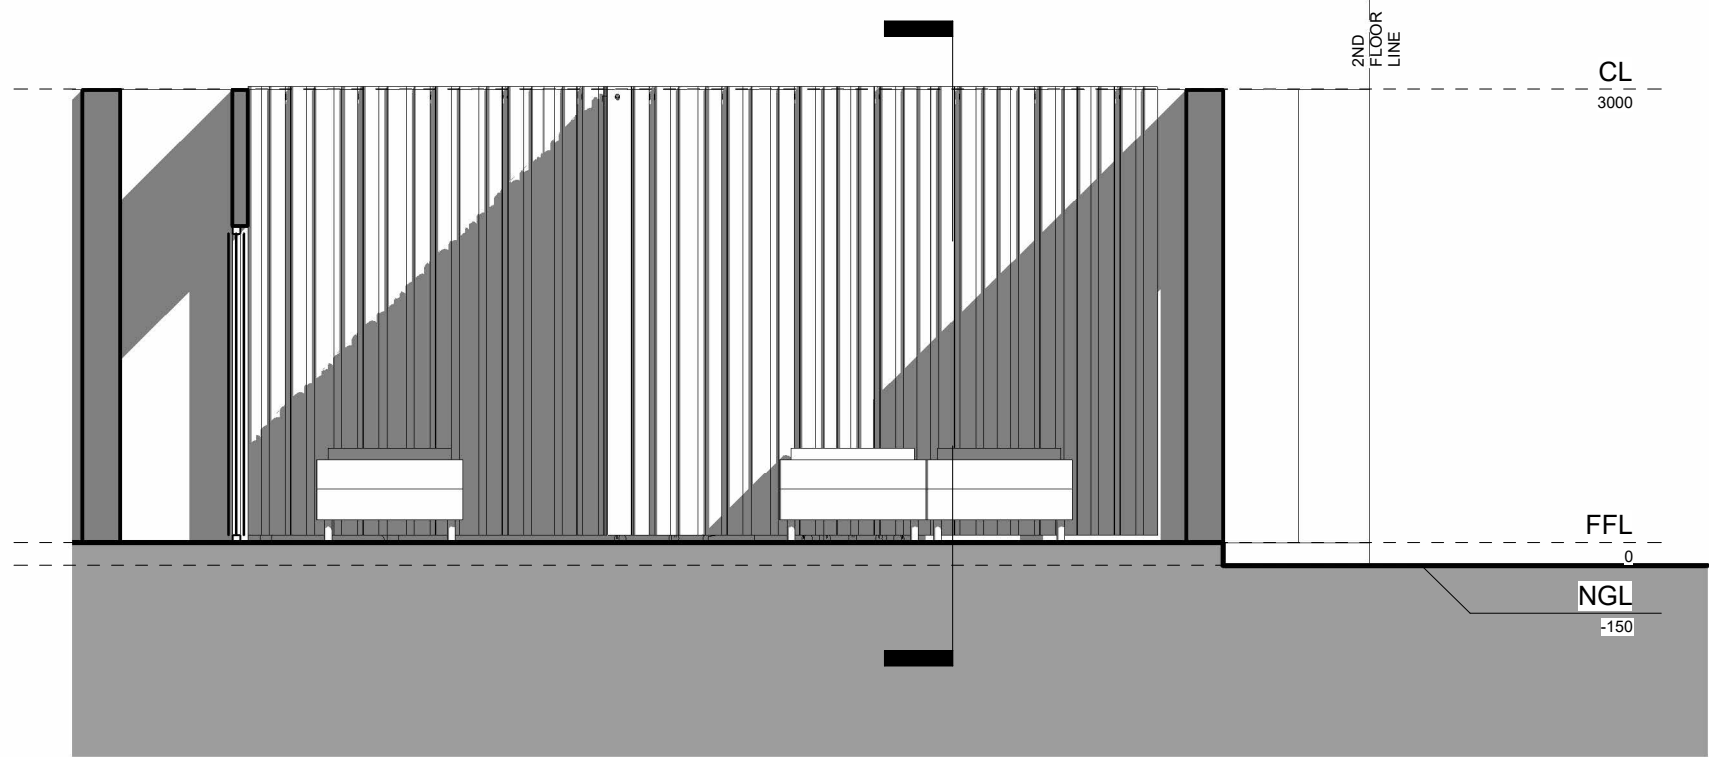

SECTION A

1 : 50

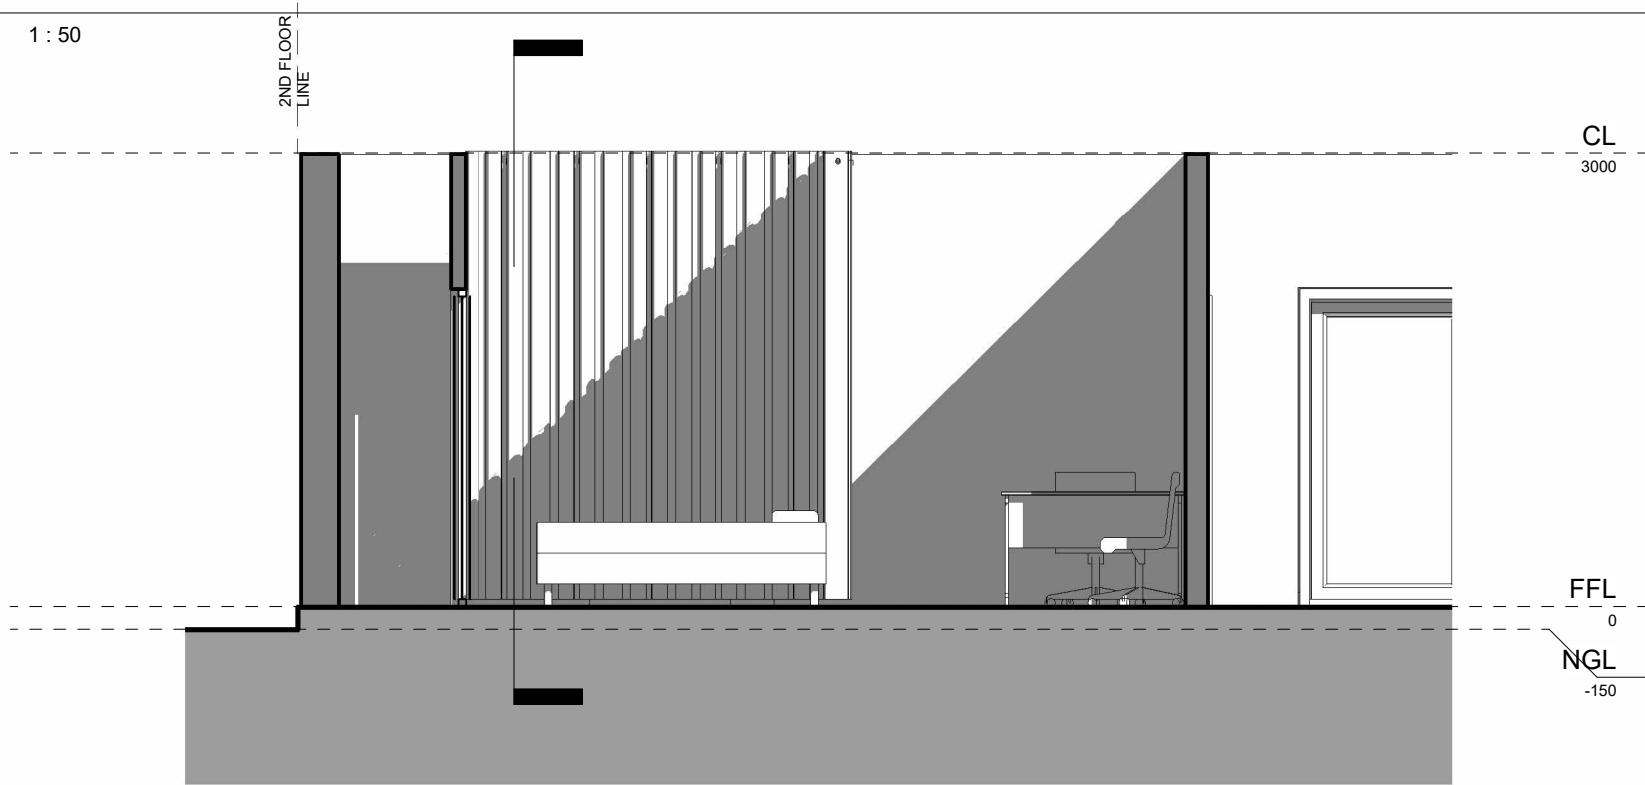

SECTION B

1 : 50


A: LEVEL 1, 1-5 LINK ROAD, 136 EPSOM ROAD
ZETLAND NSW 2017
P: (02) 8000 9150
E: PROJECTS@APPROVEALL.COM.AU
W: APPROVEALL.COM.AU



The Builder shall check all dimensions and levels on site prior to construction. Notify any errors, discrepancies or omissions to the Architect. Refer to written dimensions only. Do not scale drawings. Drawings shall not be used for construction purposes until issued for construction. This drawing reflects a design by ApproveAll Town Planning and is to be used only for work when authorised in writing by ApproveAll Town Planning.

All boundaries and contours are subject to detailed site survey. All levels to Australian Height Data. It is the contractors responsibility to confirm all measurements on site and locations of any services prior to work on site.

All documents here within are subject to Australian Copyright Laws.

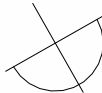

DATE
10/03/2025

PROJECT NUMBER

AA399

SCALE

1 : 50

CLIENT

AUDREY/ VAN LU

PROJECT ADDRESS

21 ARTHUR STREET,
BANKSTOWN NSW 2200
Lot/Section/Plan no:
58/-/DP21702

DRAWING ISSUE

REVISION

DATE ISSUED

DRAWING

INTERNAL SECTION

PROJECT

PROPOSED CHANGE OF USE –
GARAGE TO HOME BUSINESS (NAIL
SALON)


PROJECT STATUS

FOR DA APPROVAL

DRAWING ID

A04

REVISION

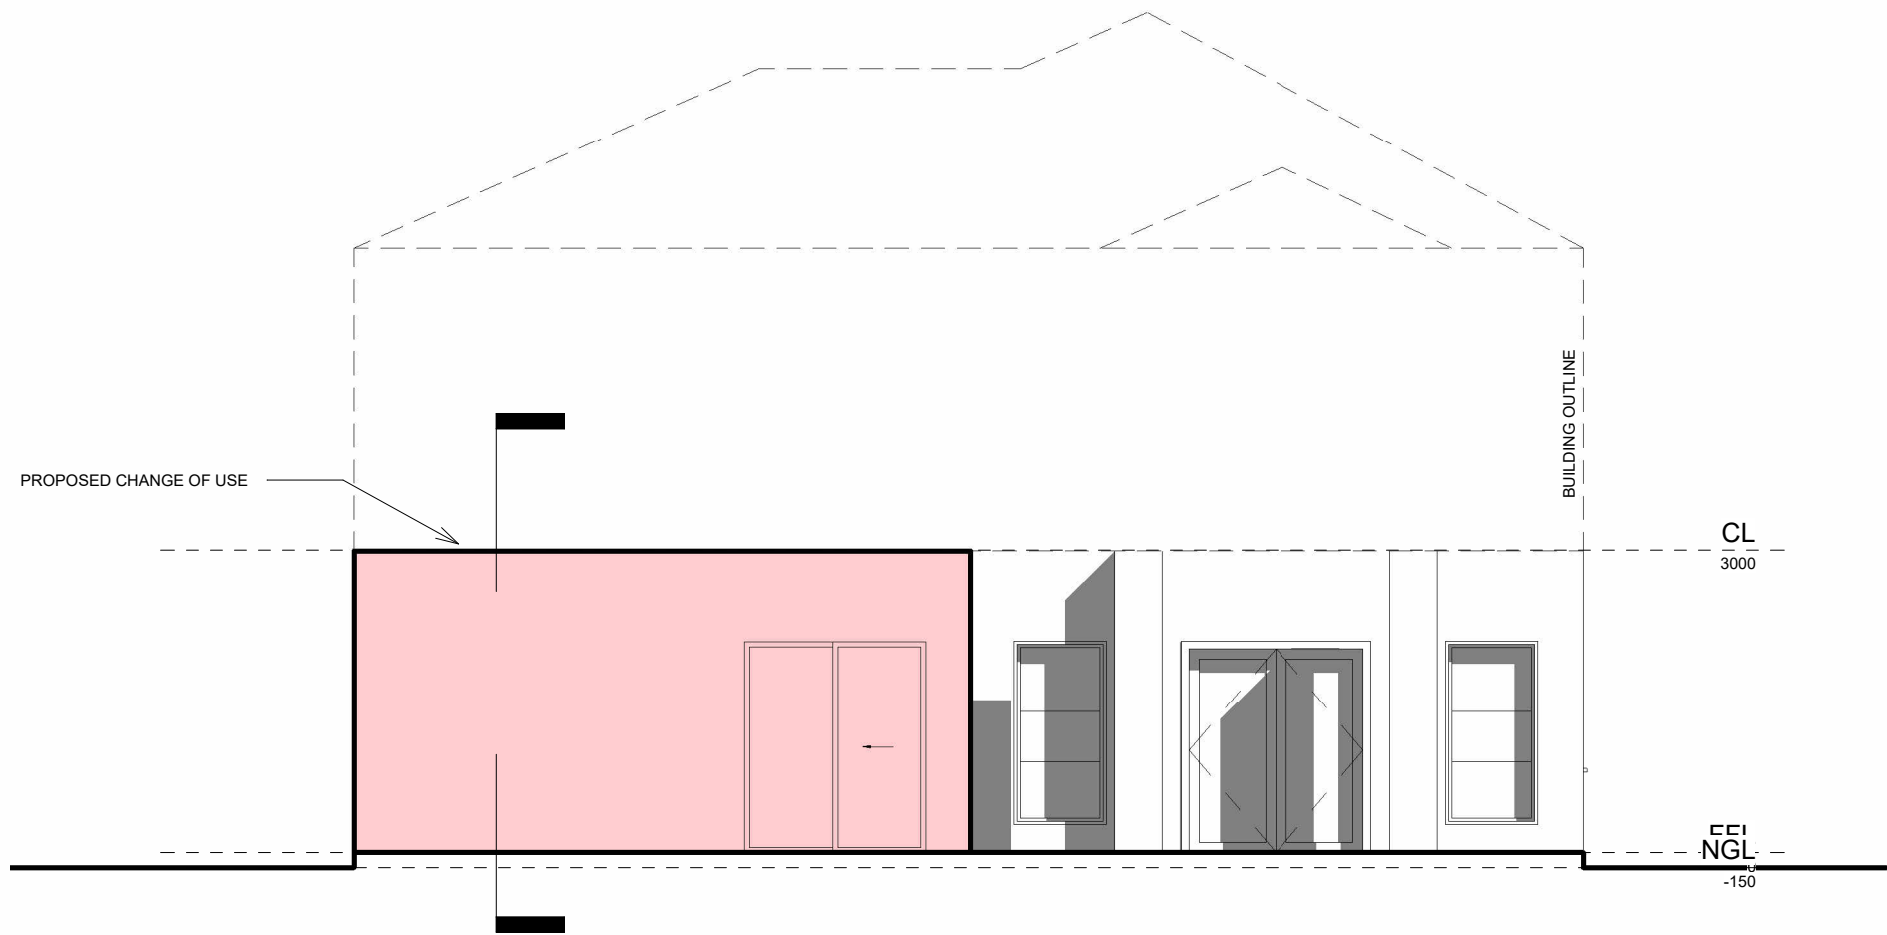

FACADE ELEVATION

1 : 75

A: LEVEL 1, 1-5 LINK ROAD, 136 EPSOM ROAD
ZETLAND NSW 2017
P: (02) 8000 9150
E: PROJECTS@APPROVEALL.COM.AU
W: APPROVEALL.COM.AU



The Builder shall check all dimensions and levels on site prior to construction. Notify any errors, discrepancies or omissions to the Architect. Refer to written dimensions only. Do not scale drawings. Drawings shall not be used for construction purposes until issued for construction. This drawing reflects a design by ApproveAll Town Planning and is to be used only for work when authorised in writing by ApproveAll Town Planning.

All boundaries and contours are subject to detailed site survey. All levels to Australian Height Data. It is the contractors responsibility to confirm all measurements on site and locations of any services prior to work on site.

All documents here within are subject to Australian Copyright Laws.



DATE
10/03/2025
PROJECT NUMBER
AA399
SCALE
1 : 75


CLIENT
AUDREY/ VAN LU
PROJECT ADDRESS
**21 ARTHUR STREET,
BANKSTOWN NSW 2200
Lot/Section/Plan no:
58/-/DP21702**

DRAWING ISSUE	REVISION	DATE ISSUED
---------------	----------	-------------

DRAWING
ELEVATION


PROJECT
**PROPOSED CHANGE OF USE –
GARAGE TO HOME BUSINESS (NAIL
SALON)**

PROJECT STATUS FOR DA APPROVAL	
DRAWING ID	REVISION
A05	

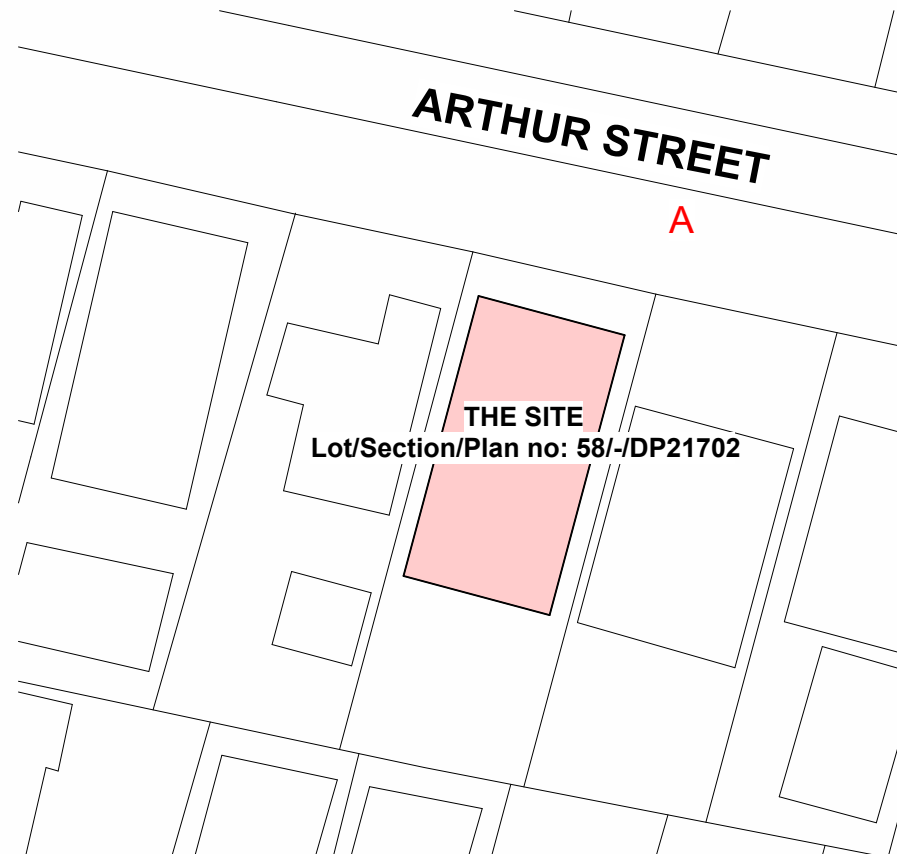

SITE PLAN

1 : 600

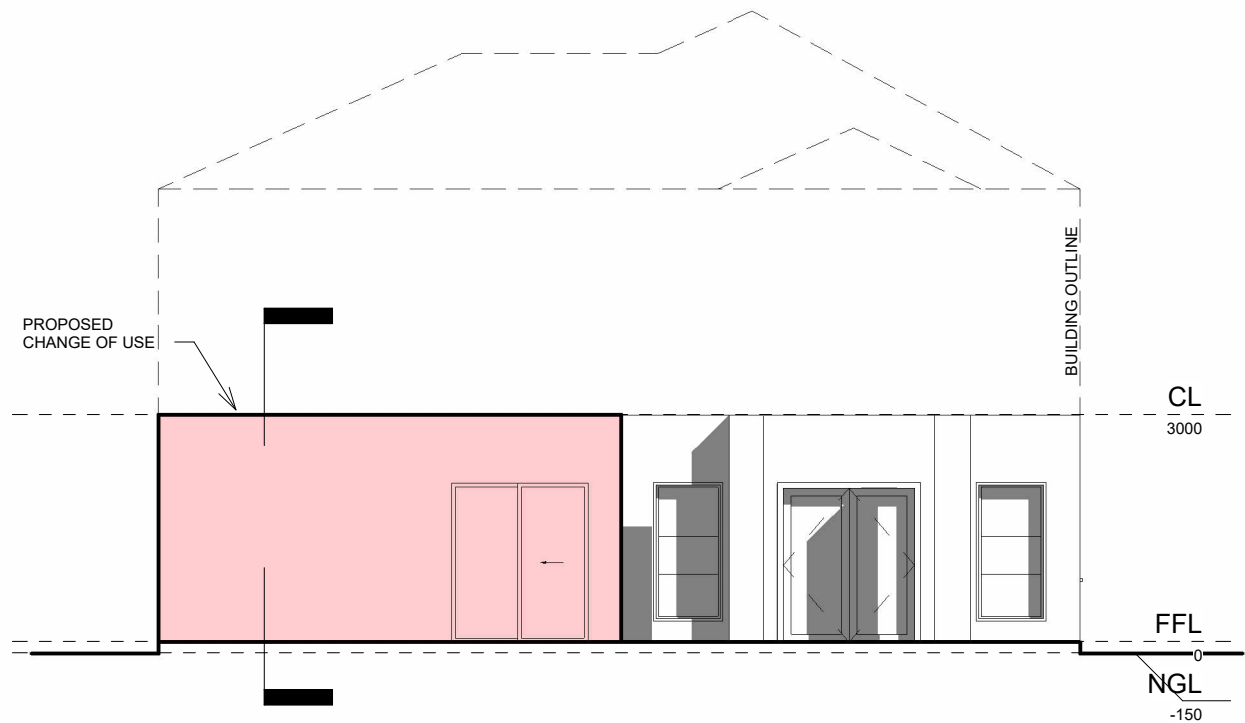

ELEVATION

1 : 100


A: LEVEL 1, 1-5 LINK ROAD, 136 EPSOM ROAD
ZETLAND NSW 2017
P: (02) 8000 9150
E: PROJECTS@APPROVEALL.COM.AU
W: APPROVEALL.COM.AU



The Builder shall check all dimensions and levels on site prior to construction. Notify any errors, discrepancies or omissions to the Architect. Refer to written dimensions only. Do not scale drawings. Drawings shall not be used for construction purposes until issued for construction. This drawing reflects a design by ApproveAll Town Planning and is to be used only for work when authorised in writing by ApproveAll Town Planning.

All boundaries and contours are subject to detailed site survey. All levels to Australian Height Data. It is the contractors responsibility to confirm all measurements on site and locations of any services prior to work on site.

All documents here within are subject to Australian Copyright Laws.

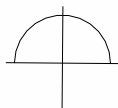

DATE
10-03-2025

PROJECT NUMBER
AA399

SCALE
As indicated

CLIENT

AUDREY/ VAN LU

PROJECT ADDRESS

21 ARTHUR STREET, BANKSTOWN
NSW 2200
Lot/Section/Plan no: 58/-/DP21702

DRAWING ISSUE

REVISION

DATE ISSUED

DRAWING

NOTIFICATION PLAN

PROJECT

PROPOSED CHANGE OF USE- GARAGE TO
HOME BUSINESS (NAIL SALON)

PROJECT STATUS

FOR DA
APPROVAL

DRAWING ID

REVISION

A06