



THE BUILDER SHALL CHECK AND VERIFY ALL DIMENSIONS, NOTATIONS AND THE LIKE ON SITE PRIOR TO THE COMMENCEMENT OF ANY BUILDING AND / OR EARTHWORKS. SHOULD ANY DISCREPANCY BETWEEN THE DOCUMENTATION AND ANY OTHER WRITTEN DOCUMENT DIRECTLY RELATED TO THIS PROJECT ARISE, THE BUILDER SHALL NOTIFY THE ARCHITECT IN WRITING. IMMEDIATELY FOR RESOLUTION. THIS OR ANY OTHER DRAWING FOR THIS PROJECT SHALL NOT BE SCALED. REFER TO THE ARCHITECT FOR ANY CLARIFICATION. THIS DOCUMENT HAS BEEN PREPARED SOLELY FOR THE PURPOSES INTENDED AND REMAINS THE PROPERTY OF BALDASSO CORTESE PTY LTD. THIS DRAWING AND RELATED DOCUMENTATION SHALL NOT BE MODIFIED IN ANY MANNER WHATSOEVER WITHOUT THE EXPRESSED WRITTEN PERMISSION OF BALDASSO CORTESE PTY LTD. THIS DRAWING IS COPYRIGHT PROTECTED. © 2024 BALDASSO CORTESE PTY LTD.

Revision	Description	Date
TP1	TOWN PLANNING ISSUE	24.04.25

TOWN PLANNING
NOT FOR CONSTRUCTION



CLIENT
COLLINS FOODS LIMITED

PROJECT TITLE
KFC TUMUT

ADDRESS
74 CAPPER STREET
TUMUT NSW 2720

DRAWING TITLE
EXISTING EXTERIOR PHOTOS

NORTH	CHECKED RT	DRAWN DO
	DATE 24.04.25	SCALE @ A3
PROJECT NO 20240007	DRAWING NO A001	REVISION TP1

BALDASSO CORTESE P/L
ABN 71 446 363 215
LEVEL 1/100 OXFORD ST
POST OFFICE BOX 1886
COLLINGWOOD VIC 3066
(07) +61 3 9417 7555
WWW.BCARCH.NET

BALDASSO CORTESE

EXTERIOR FINISHES SCHEDULE

PAINT FINISHES

- W

EXTERNAL PAINT (WHITE)
DULUX "ALABASTER" (WHITE) A1016
FINISH: DULUX WEATHERSHIELD LOW SHEEN ACRYLIC (EXTERIOR)
- BL

EXTERNAL PAINT (BLACK)
DULUX "BLACK CAVIAR" (BLACK) SN4H9
FINISH: DULUX WEATHERSHIELD LOW SHEEN ACRYLIC (EXTERIOR)
- R

EXTERNAL PAINT (RED)
DULUX "RED BOX" (RED) A0639
FINISH: DULUX WEATHERSHIELD LOW SHEEN ACRYLIC (EXTERIOR)
- G

EXTERNAL PAINT (GREY)
DULUX "TEA HOUSE" (GREY) SN4G6
FINISH: DULUX WEATHERSHIELD LOW SHEEN ACRYLIC (EXTERIOR)


CLADDING FINISHES:


- MR

PERFORATED METAL PANELS
SUPPLIER: LOCKER GROUP
MATERIAL: 3mm THICK MILD STEEL
COLOUR: KFC RED
FINISH: DURATEC X15 POWDERCOAT
PATTERN: R03341 3.25mm ø, 4.78mm CENTRES, 41% OPEN AREA
NOTE: FINISH WITHIN 20mm FLAT BAR FRAME AS PER SUPPLIES
DETAILS WITH RED POWDERCOAT FINISH. REFER TO MESH SCREEN
DETAIL DRAWINGS FOR FURTHER INFORMATION
- C

PRE-FINISHED FIBRE CEMENT PANELS
SUPPLIER: CEMINTEL
RANGE: BARESTONE
COLOUR: 'ORIGINAL' FACTORY FINISH WITH CEMINSEAL
SHEET SIZE: 300x1200x9mm
NOTE: EXPOSED NOMINAL 20mm SHADOWLINES PAINTED
DULUX "BLACK. INSTALL IN ACCORDANCE WITH MANUFACTURER'S
INSTRUCTIONS
- M

METAL CLADDING
PRODUCT: LYSAGHT LONGLINE 305
COLOUR: COLORBOND 'MONUMENT' (MID GREY)
CODE: 305 METAL WALL SHEETING
NOTE: INSTALL IN ACCORDANCE WITH MANUFACTURER'S
INSTRUCTIONS.

THE BUILDER SHALL CHECK AND VERIFY ALL DIMENSIONS, NOTATIONS AND THE LIKE ON SITE PRIOR TO THE COMMENCEMENT OF ANY BUILDING AND / OR EARTHWORKS. SHOULD ANY DISCREPANCY BETWEEN THE DOCUMENTATION AND ANY OTHER WRITTEN DOCUMENT DIRECTLY RELATED TO THIS PROJECT ARISE, THE BUILDER SHALL NOTIFY THE ARCHITECT IN WRITING. IMMEDIATELY FOR RESOLUTION. THIS OR ANY OTHER DRAWING FOR THIS PROJECT SHALL NOT BE SCALED. REFER TO THE ARCHITECT FOR ANY CLARIFICATION. THIS DOCUMENT HAS BEEN PREPARED SOLELY FOR THE PURPOSES INTENDED AND REMAINS THE PROPERTY OF BALDASSO CORTESE PTY LTD. THIS DRAWING AND RELATED DOCUMENTATION SHALL NOT BE MODIFIED IN ANY MANNER WHATSOEVER WITHOUT THE EXPRESSED WRITTEN PERMISSION OF BALDASSO CORTESE PTY LTD. THIS DRAWING IS COPYRIGHT PROTECTED. © 2024 BALDASSO CORTESE PTY LTD.	Revision	Description	Date	TOWN PLANNING NOT FOR CONSTRUCTION		CLIENT COLLINS FOODS LIMITED PROJECT TITLE KFC TUMUT	ADDRESS 74 CAPPER STREET TUMUT NSW 2720 DRAWING TITLE FINISHES SCHEDULE	NORTH	CHECKED	DRAWN	<div>BALDASSO CORTESE P/L ABN 71 446 363 216 LEVEL 1/100 OXFORD ST POST OFFICE BOX 1000 COLLINGWOOD VIC 3066 (T) +61 3 9417 7555 WWW.BCARCH.NET</div> <div>BALDASSO CORTESE</div>
	TP1	TOWN PLANNING ISSUE	24.04.25						RT	DO	
									DATE	SCALE @ A3	
									24.04.25	-	
	PROJECT NO	DRAWING NO	REVISION								
	20240005	A003	TP1								

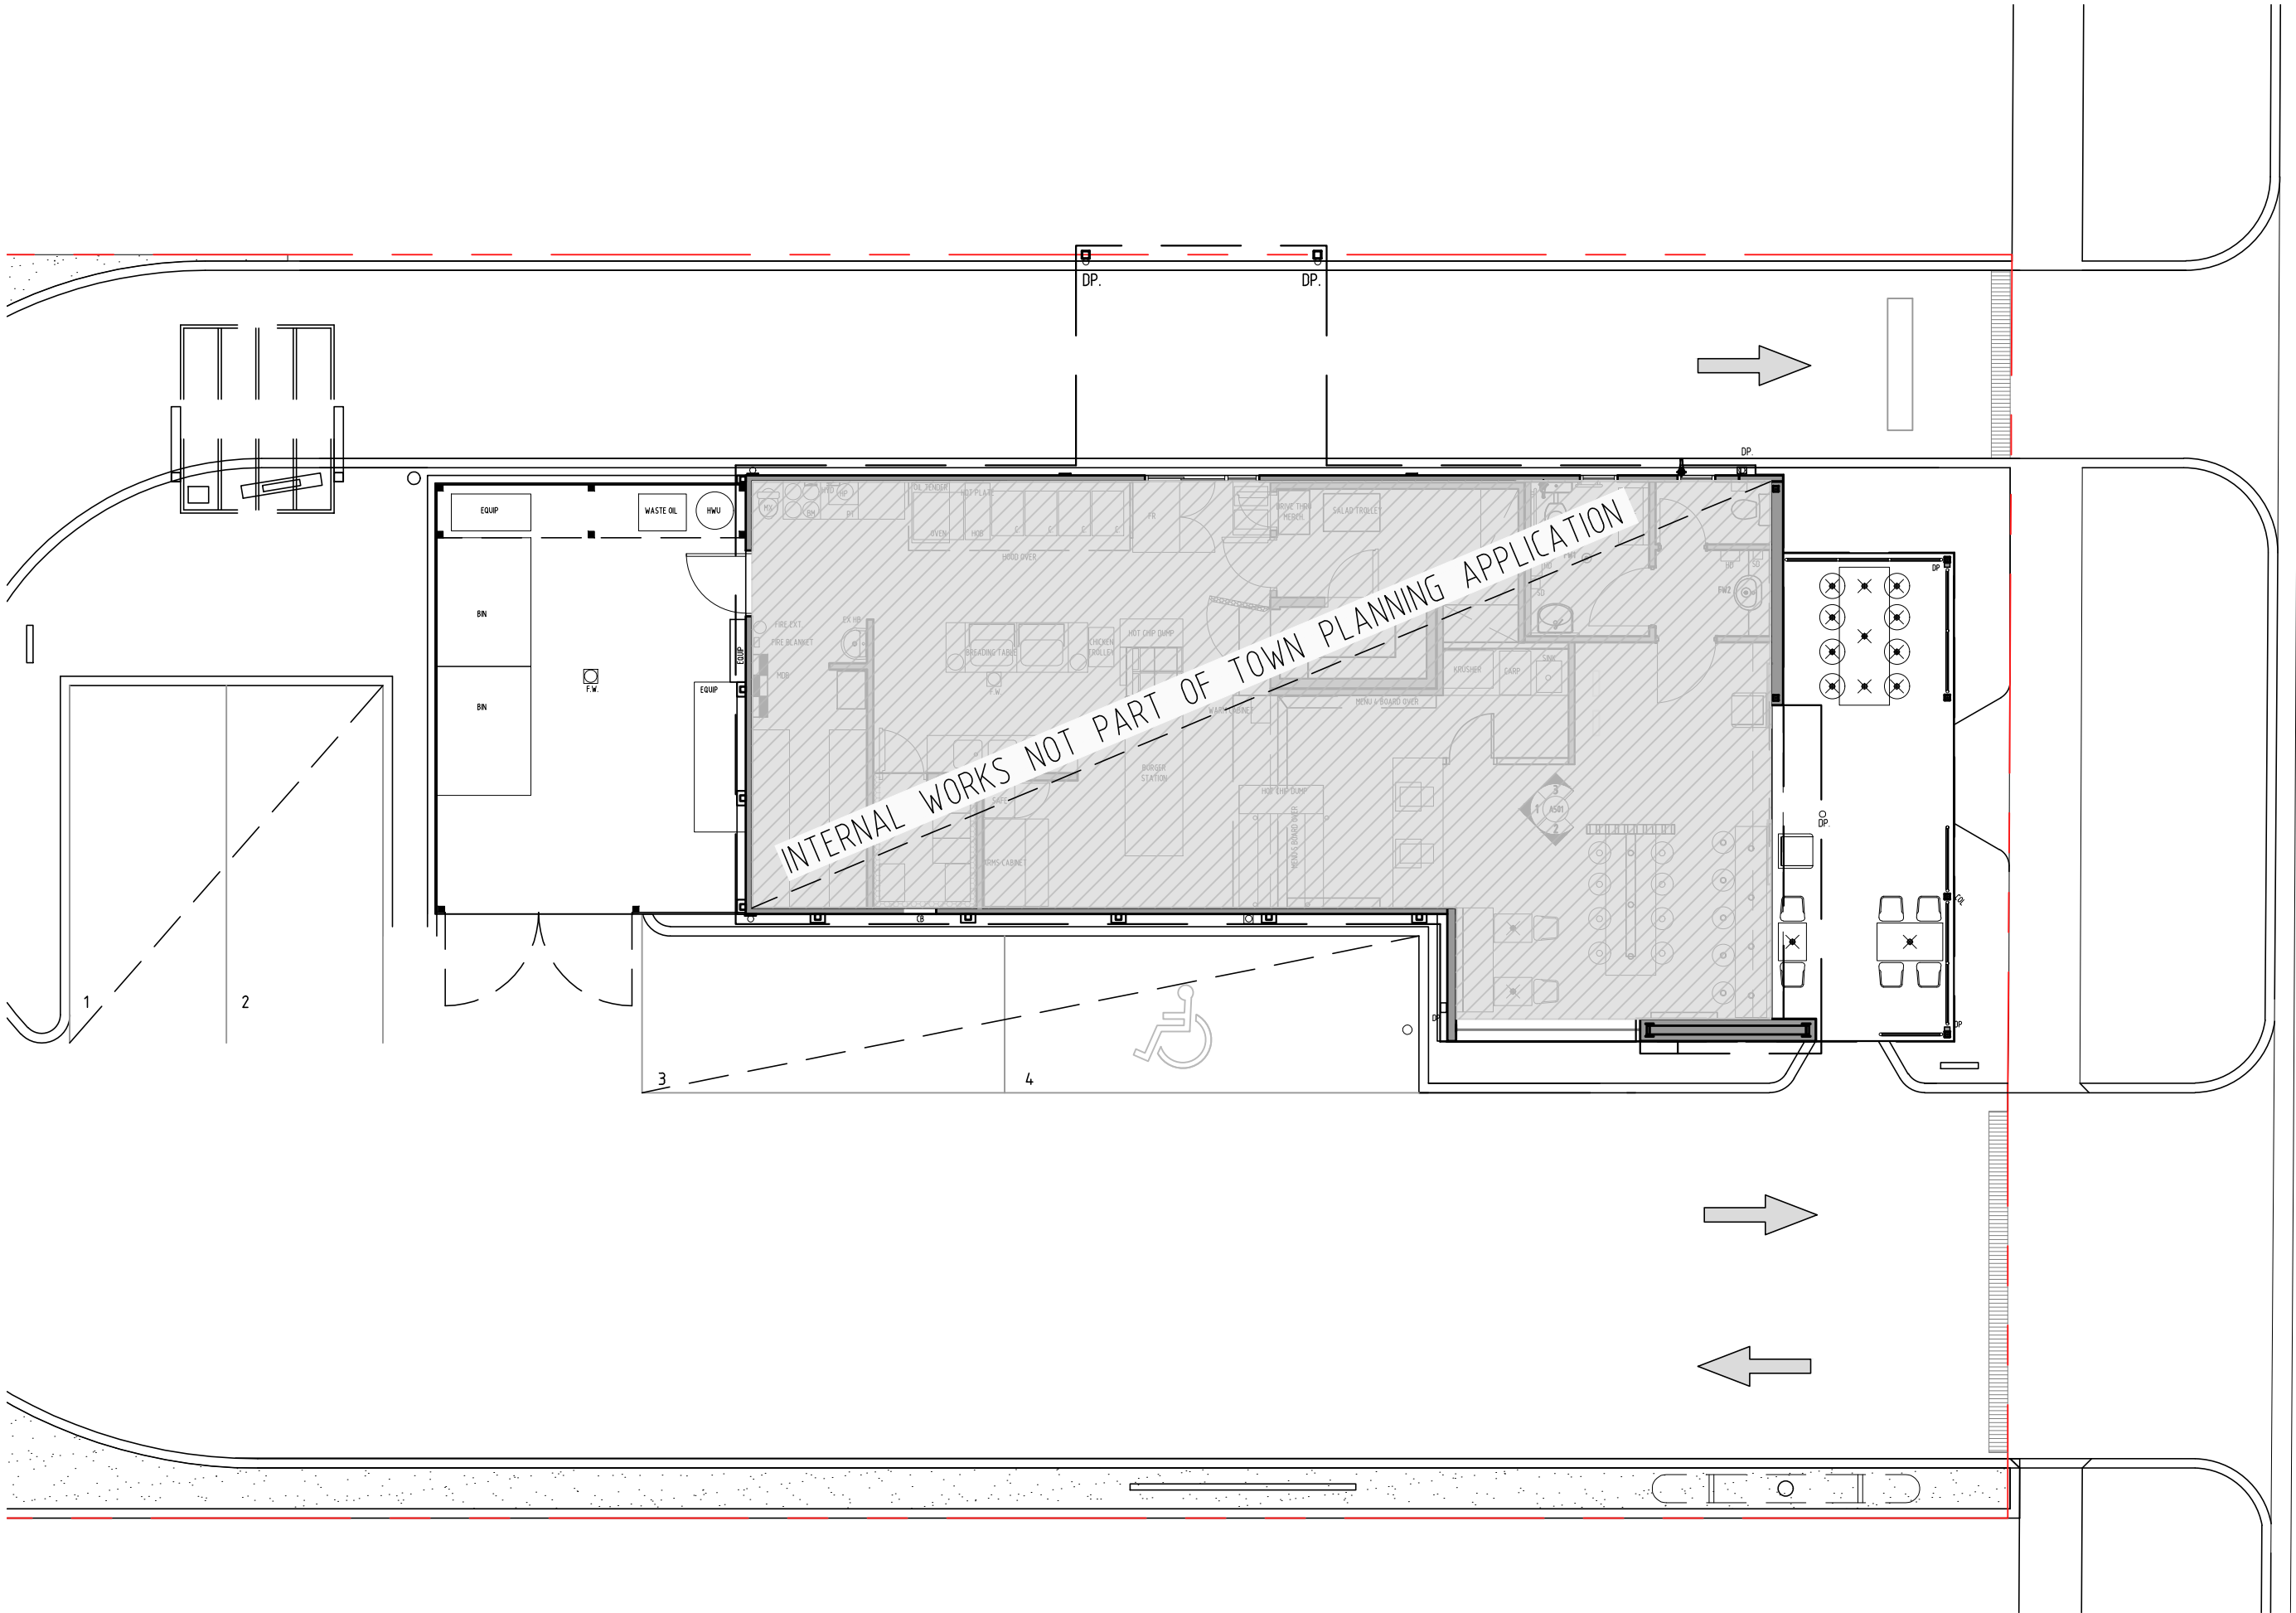

THE BUILDER SHALL CHECK AND VERIFY ALL DIMENSIONS, NOTATIONS AND THE LIKE ON SITE PRIOR TO THE COMMENCEMENT OF ANY BUILDING AND / OR EARTHWORKS. SHOULD ANY DISCREPANCY BETWEEN THE DOCUMENTATION AND ANY OTHER WRITTEN DOCUMENT DIRECTLY RELATED TO THIS PROJECT ARISE, THE BUILDER SHALL NOTIFY THE ARCHITECT IN WRITING. IMMEDIATELY FOR RESOLUTION. THIS OR ANY OTHER DRAWING FOR THIS PROJECT SHALL NOT BE SCALED. REFER TO THE ARCHITECT FOR ANY CLARIFICATION. THIS DOCUMENT HAS BEEN PREPARED SOLELY FOR THE PURPOSES INTENDED AND REMAINS THE PROPERTY OF BALDASSO CORTESE PTY LTD. THIS DRAWING AND RELATED DOCUMENTATION SHALL NOT BE MODIFIED IN ANY MANNER WHATSOEVER WITHOUT THE EXPRESSED WRITTEN PERMISSION OF BALDASSO CORTESE PTY LTD. THIS DRAWING IS COPYRIGHT PROTECTED. © 2024 BALDASSO CORTESE PTY LTD.

Revision	Description	Date
TP1	TOWN PLANNING ISSUE	24.04.25

TOWN PLANNING
NOT FOR CONSTRUCTION



CLIENT
COLLINS FOODS LIMITED

PROJECT TITLE
KFC TUMUT

ADDRESS
74 CAPPER STREET
TUMUT NSW 2720

DRAWING TITLE
EXISTING AND PROPOSED FLOOR PLAN

NORTH	CHECKED RT	DRAWN DO
	DATE 24.04.25	SCALE @ A3 1:100
PROJECT NO 20240007	DRAWING NO A201	REVISION TP1

BALDASSO CORTESE P/L
ABN 71 446 363 316
LEVEL 1/100 OXFORD ST
POST OFFICE BOX 1888
COLLINGWOOD VIC 3066
(T) +61 3 9417 7000
WWW.BCARCH.NET

BALDASSO CORTESE



EXISTING - VIEW 1



EXISTING - VIEW 2



EXISTING - VIEW 3

<div>THE BUILDER SHALL CHECK AND VERIFY ALL DIMENSIONS, NOTATIONS AND THE LIKE ON SITE PRIOR TO THE COMMENCEMENT OF ANY BUILDING AND / OR EARTHWORKS. SHOULD ANY DISCREPANCY BETWEEN THE DOCUMENTATION AND ANY OTHER WRITTEN DOCUMENT DIRECTLY RELATED TO THIS PROJECT ARISE, THE BUILDER SHALL NOTIFY THE ARCHITECT IN WRITING. IMMEDIATELY FOR RESOLUTION. THIS OR ANY OTHER DRAWING FOR THIS PROJECT SHALL NOT BE SCALED. REFER TO THE ARCHITECT FOR ANY CLARIFICATION. THIS DOCUMENT HAS BEEN PREPARED SOLELY FOR THE PURPOSES INTENDED AND REMAINS THE PROPERTY OF BALDASSO CORTESE PTY LTD. THIS DRAWING AND RELATED DOCUMENTATION SHALL NOT BE MODIFIED IN ANY MANNER WHATSOEVER WITHOUT THE EXPRESSED WRITTEN PERMISSION OF BALDASSO CORTESE PTY LTD. THIS DRAWING IS COPYRIGHT PROTECTED. © 2024 BALDASSO CORTESE PTY LTD.</div>	Revision	Description	Date	<div>TOWN PLANNING</div> <div>NOT FOR CONSTRUCTION</div> <div><div>CFL</div><div>COLLINS FOODS LIMITED</div></div>	<div>CLIENT</div> <div>COLLINS FOODS LIMITED</div> <div>PROJECT TITLE</div> <div>KFC TUMUT</div>	<div>ADDRESS</div> <div>74 CAPPER STREET</div> <div>TUMUT NSW 2720</div> <div>DRAWING TITLE</div> <div>EXISTING EXTERIOR 3D VIEWS</div>	NORTH	CHECKED	DRAWN	<div>BALDASSO CORTESE P/L</div> <div>ABN 71 446 363 216</div> <div>LEVEL 1/100 OXFORD ST</div> <div>POST OFFICE BOX 1000</div> <div>COLLINGWOOD VIC 3066</div> <div>(T) +61 3 9417 7555</div> <div>WWW.BCARCH.NET</div> <div>BALDASSO CORTESE</div>		
		TP1	TOWN PLANNING ISSUE				24.04.25	RT	DO		DATE	SCALE @ A3
								24.04.25			PROJECT NO	DRAWING NO
							20240007	A400	TP1			



PROPOSED - VIEW 1




PROPOSED - VIEW 2




PROPOSED - VIEW 3

<small>THE BUILDER SHALL CHECK AND VERIFY ALL DIMENSIONS, NOTATIONS AND THE LIKE ON SITE PRIOR TO THE COMMENCEMENT OF ANY BUILDING AND / OR EARTHWORKS. SHOULD ANY DISCREPANCY BETWEEN THE DOCUMENTATION AND ANY OTHER WRITTEN DOCUMENT DIRECTLY RELATED TO THIS PROJECT ARISE, THE BUILDER SHALL NOTIFY THE ARCHITECT IN WRITING. IMMEDIATELY FOR RESOLUTION. THIS OR ANY OTHER DRAWING FOR THIS PROJECT SHALL NOT BE SCALED. REFER TO THE ARCHITECT FOR ANY CLARIFICATION. THIS DOCUMENT HAS BEEN PREPARED SOLELY FOR THE PURPOSES INTENDED AND REMAINS THE PROPERTY OF BALDASSO CORTESE PTY LTD. THIS DRAWING AND RELATED DOCUMENTATION SHALL NOT BE MODIFIED IN ANY MANNER WHATSOEVER WITHOUT THE EXPRESSED WRITTEN PERMISSION OF BALDASSO CORTESE PTY LTD. THIS DRAWING IS COPYRIGHT PROTECTED. © 2024 BALDASSO CORTESE PTY LTD.</small>				<small>Revision</small> TP1	<small>Description</small> TOWN PLANNING ISSUE	<small>Date</small> 24.04.25	<div><div>TOWN PLANNING</div><div>NOT FOR CONSTRUCTION</div></div> <div><div><div>CFL</div><div>COLLINS FOODS LIMITED</div></div></div>				<small>CLIENT</small> COLLINS FOODS LIMITED	<small>ADDRESS</small> 74 CAPPER STREET TUMUT NSW 2720	<small>NORTH</small>	<small>CHECKED</small> RT	<small>DRAWN</small> DO	<small>BALDASSO CORTESE P/L</small> <small>ABN 71 446 363 216</small> <small>LEVEL 1/100 OXFORD ST</small> <small>POST OFFICE BOX 1000</small> <small>COLLINGWOOD VIC 3066</small> <small>(T) +61 3 9417 1555</small> <small>WWW.BCARCH.NET</small>	
									<small>PROJECT TITLE</small> KFC TUMUT	<small>DRAWING TITLE</small> PROPOSED EXTERIOR 3D VIEWS	<small>PROJECT NO</small> 20240007	<small>DRAWING NO</small> A401	<small>REVISION</small> TP1	<small>BALDASSO CORTESE</small>			

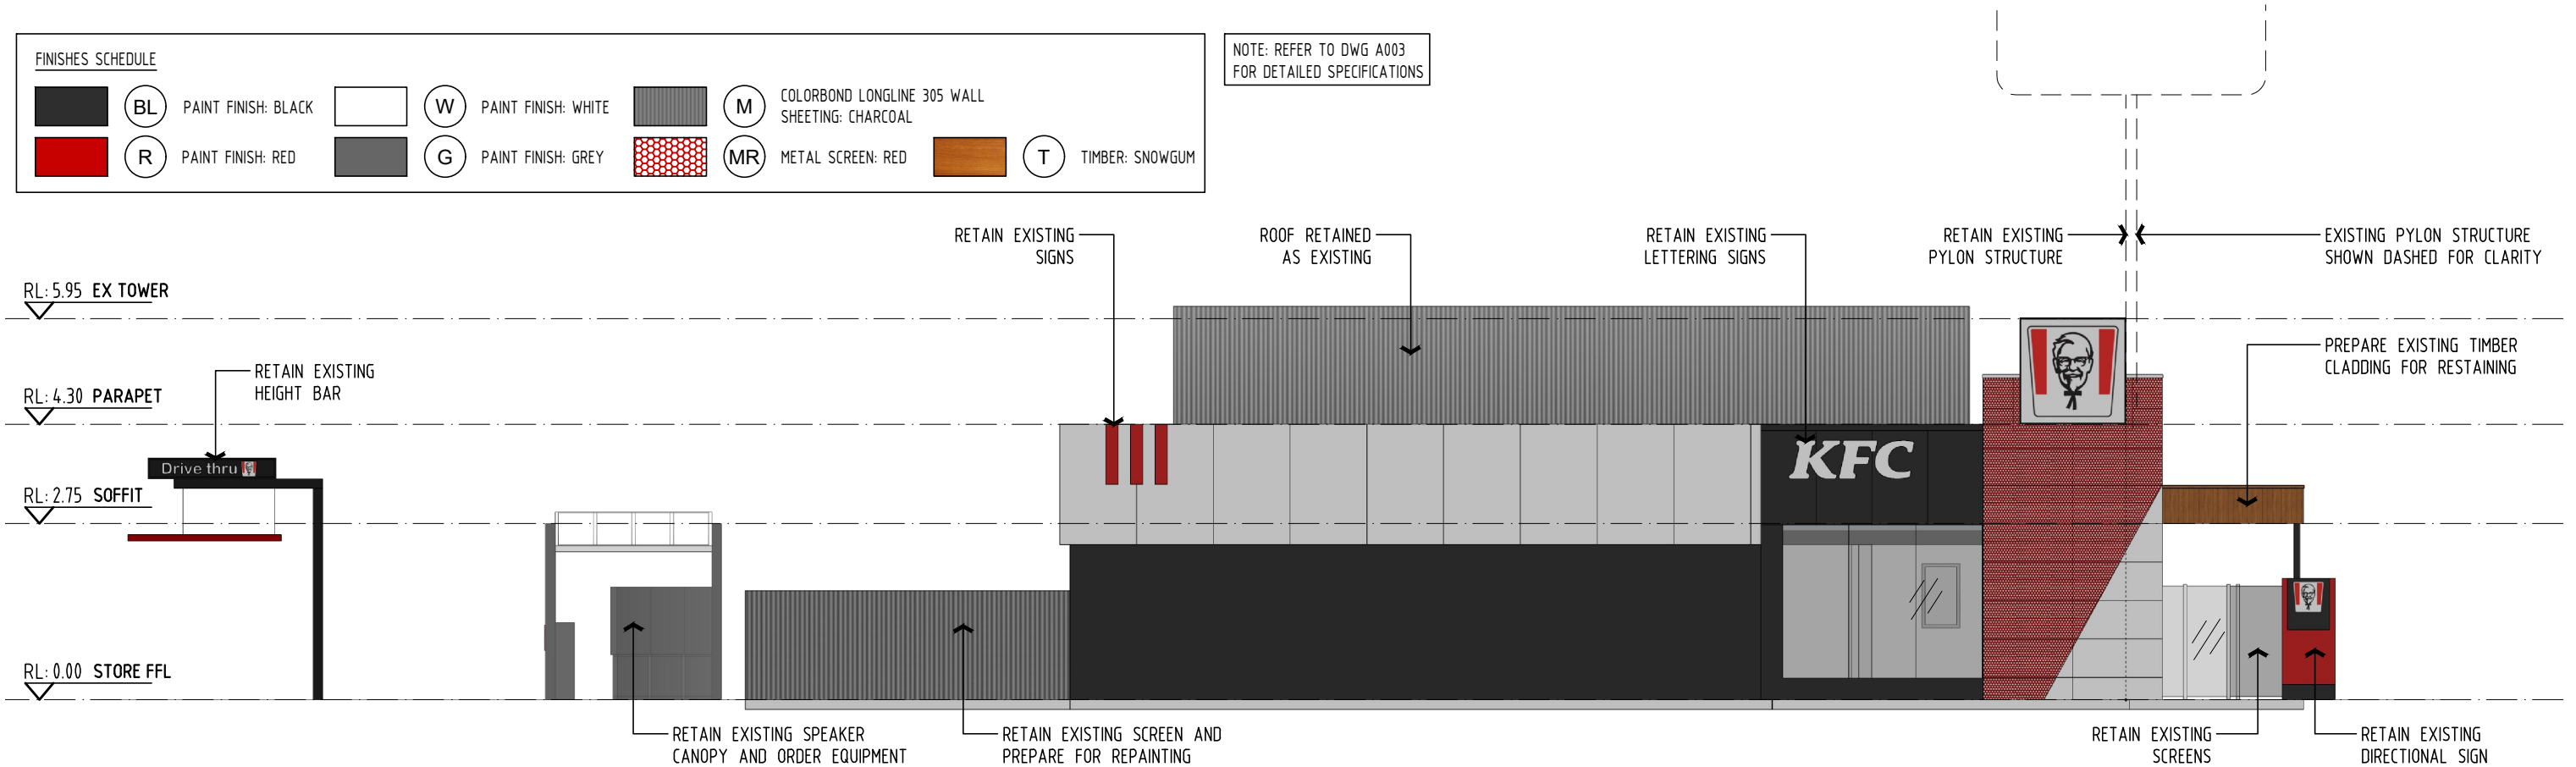


1E EXISTING NORTH ELEVATION
A100 SCALE 1:100

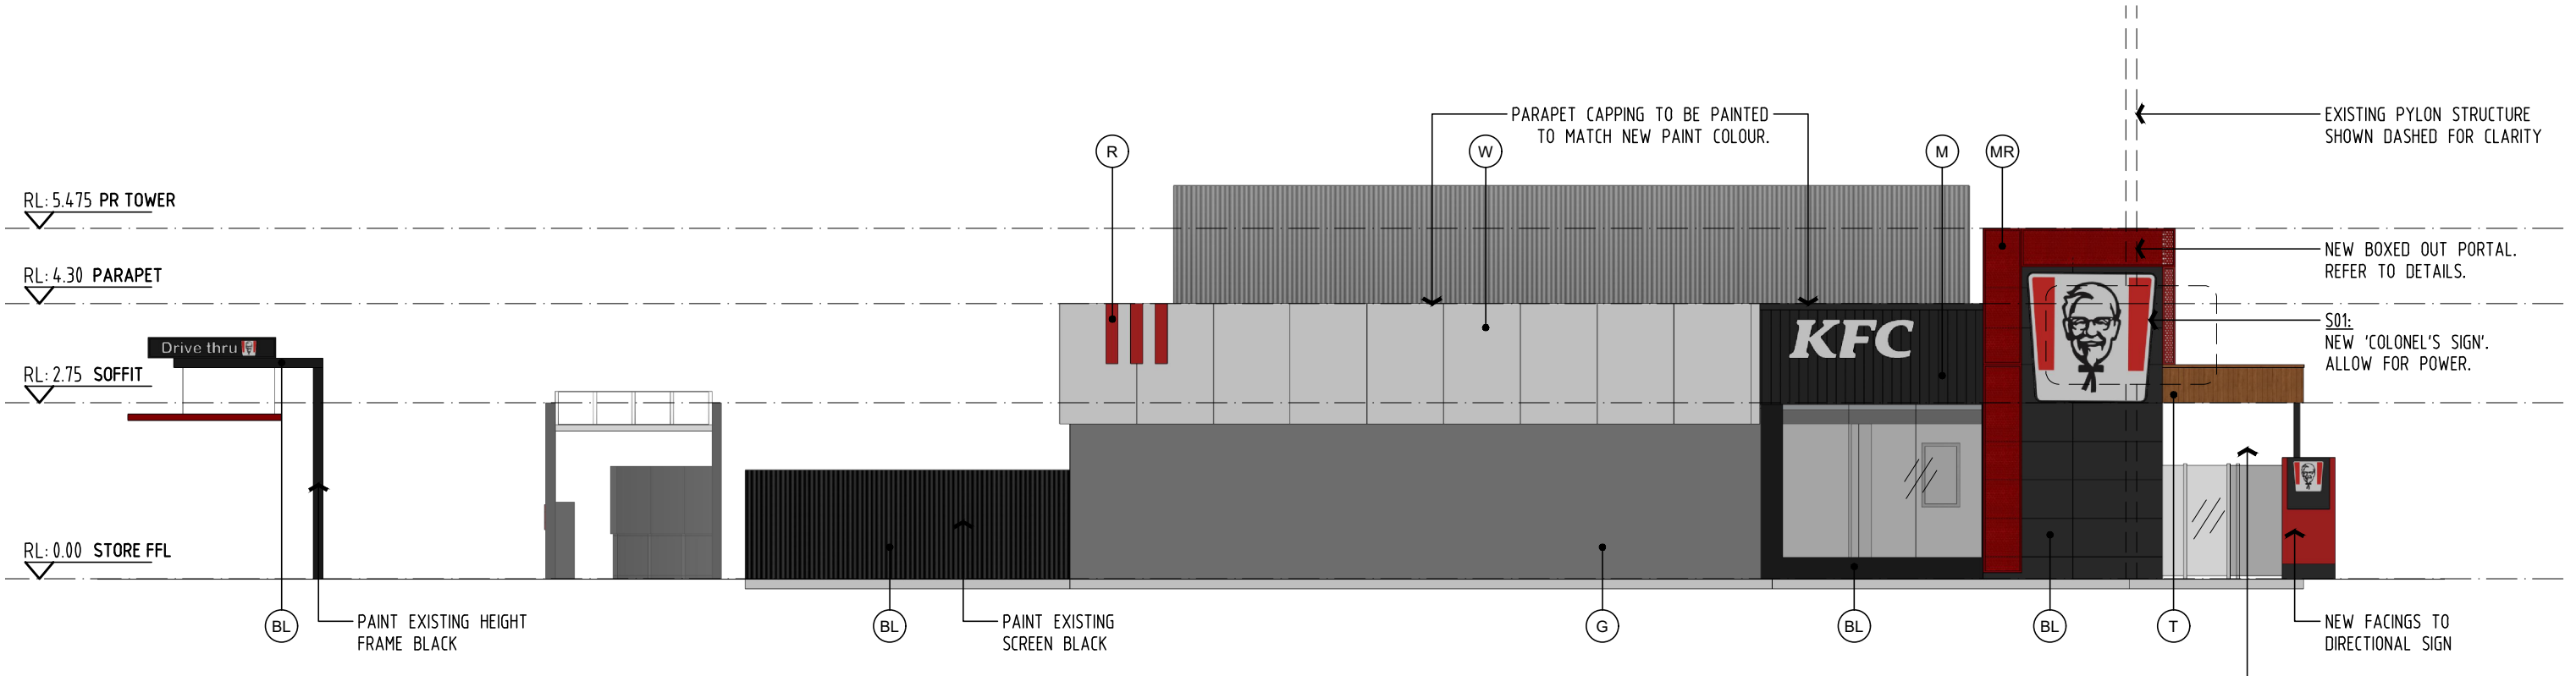


1P PROPOSED NORTH ELEVATION
A101 SCALE 1:100


<div>THE BUILDER SHALL CHECK AND VERIFY ALL DIMENSIONS, NOTATIONS AND THE LIKE ON SITE PRIOR TO THE COMMENCEMENT OF ANY BUILDING AND / OR EARTHWORKS. SHOULD ANY DISCREPANCY BETWEEN THE DOCUMENTATION AND ANY OTHER WRITTEN DOCUMENT DIRECTLY RELATED TO THIS PROJECT ARISE, THE BUILDER SHALL NOTIFY THE ARCHITECT IN WRITING. IMMEDIATELY FOR RESOLUTION. THIS OR ANY OTHER DRAWING FOR THIS PROJECT SHALL NOT BE SCALED. REFER TO THE ARCHITECT FOR ANY CLARIFICATION. THIS DOCUMENT HAS BEEN PREPARED SOLELY FOR THE PURPOSES INTENDED AND REMAINS THE PROPERTY OF BALDASSO CORTESE PTY LTD. THIS DRAWING AND RELATED DOCUMENTATION SHALL NOT BE MODIFIED IN ANY MANNER WHATSOEVER WITHOUT THE EXPRESSED WRITTEN PERMISSION OF BALDASSO CORTESE PTY LTD. THIS DRAWING IS COPYRIGHT PROTECTED. © 2024 BALDASSO CORTESE PTY LTD.</div>	Revision	Description	Date	<div>CLIENT</div> <div>COLLINS FOODS LIMITED</div> <div>PROJECT TITLE</div> <div>KFC TUMUT</div>	ADDRESS <div>74 CAPPER STREET</div> <div>TUMUT NSW 2720</div> <div>DRAWING TITLE</div> <div>EXISTING AND PROPOSED ELEVATIONS - SHEET 1</div>	<div>NORTH</div> <div>CHECKED</div> <div>RT</div> <div>DATE</div> <div>24.04.25</div> <div>PROJECT NO</div> <div>20240007</div> <div>DRAWING NO</div> <div>A402</div> <div>REVISION</div> <div>TP1</div> <div>BALDASSO CORTESE</div> <div>BALDASSO CORTESE P/L</div> <div>ABN 71 446 363 216</div> <div>LEVEL 1/100 OXFORD ST</div> <div>POST OFFICE BOX 1000</div> <div>COLLINGWOOD VIC 3066</div> <div>(T) +61 3 9417 7555</div> <div>WWW.BCARCH.NET</div>
	TP1	TOWN PLANNING ISSUE	24.04.25			
	<div>TOWN PLANNING</div> <div>NOT FOR CONSTRUCTION</div>					
	<div>CFL</div> <div>COLLINS FOODS LIMITED</div>					

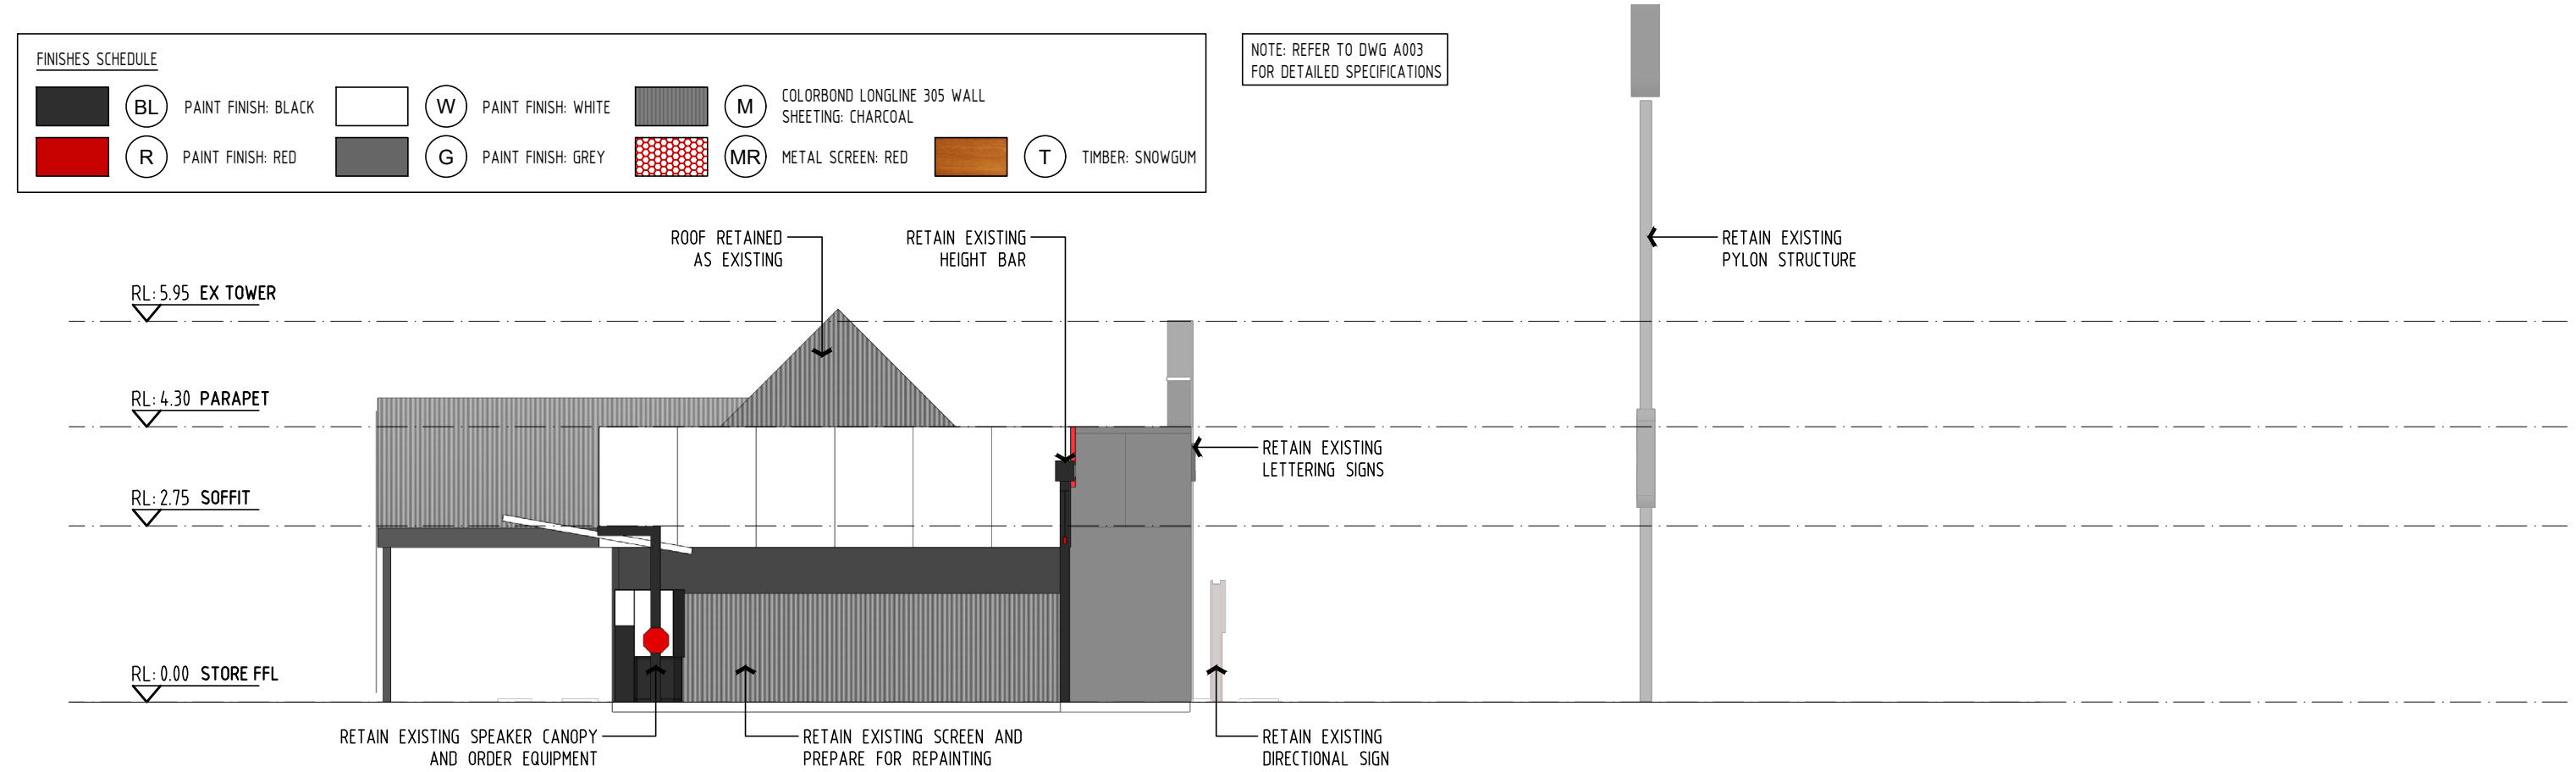


2E EXISTING EAST ELEVATION
A100 SCALE 1:100

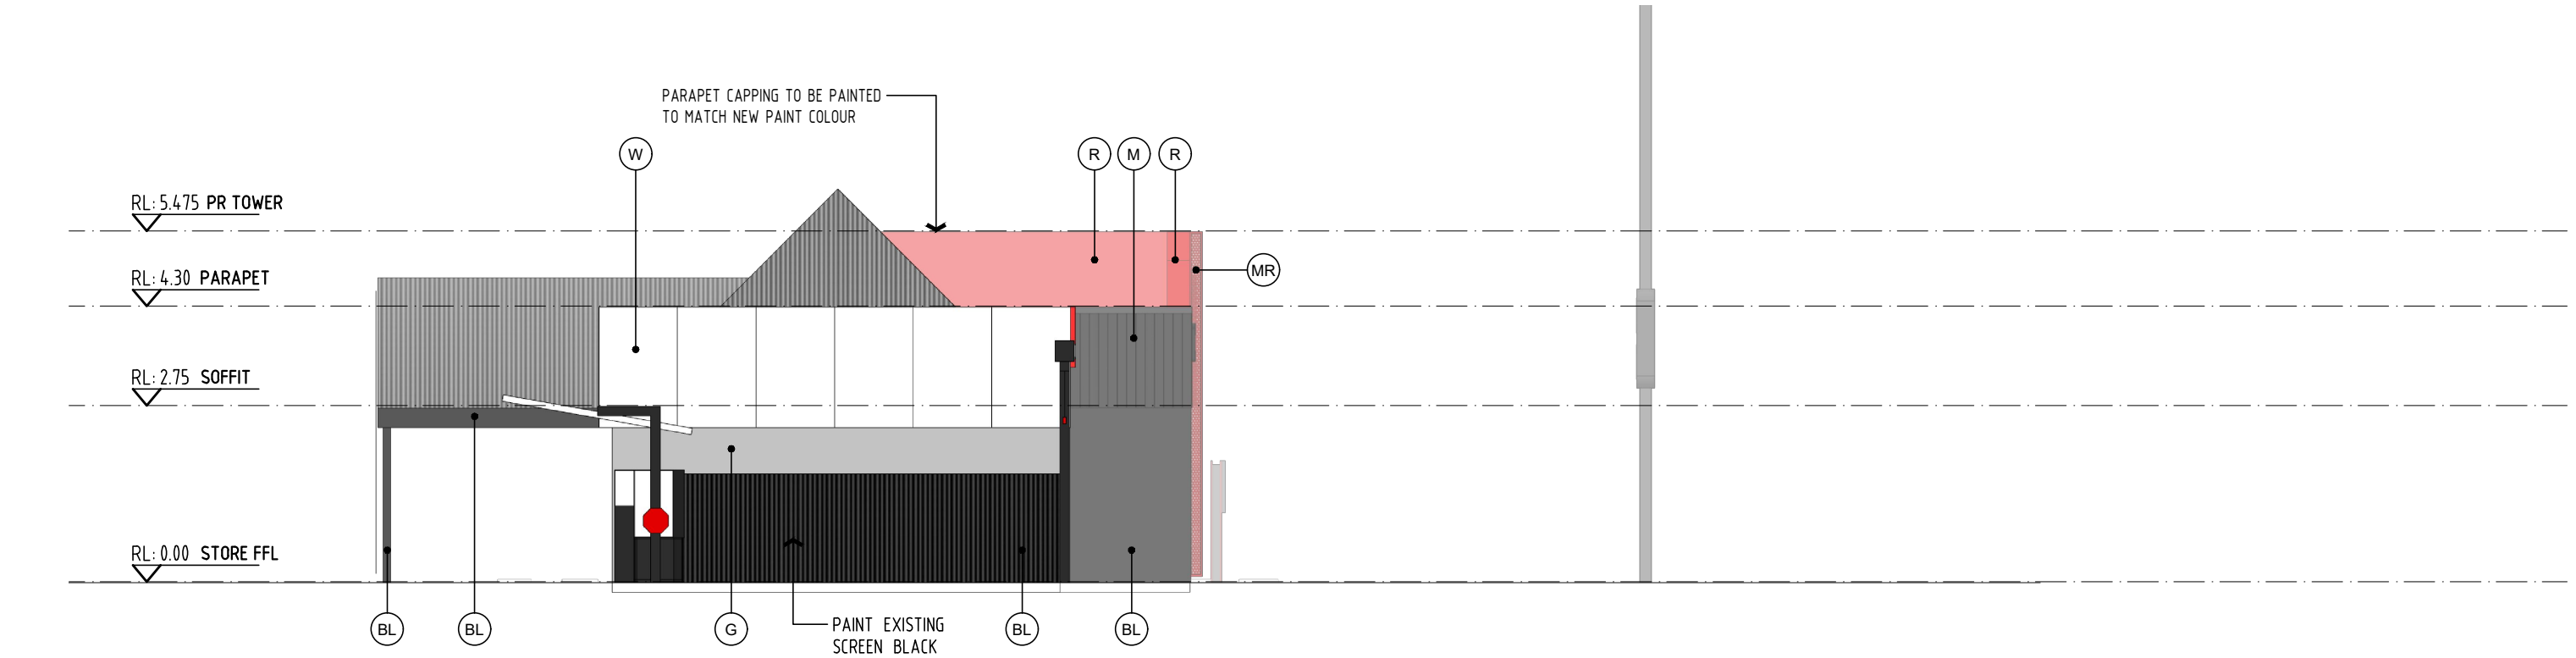

2P PROPOSED EAST ELEVATION
A101 SCALE 1:100

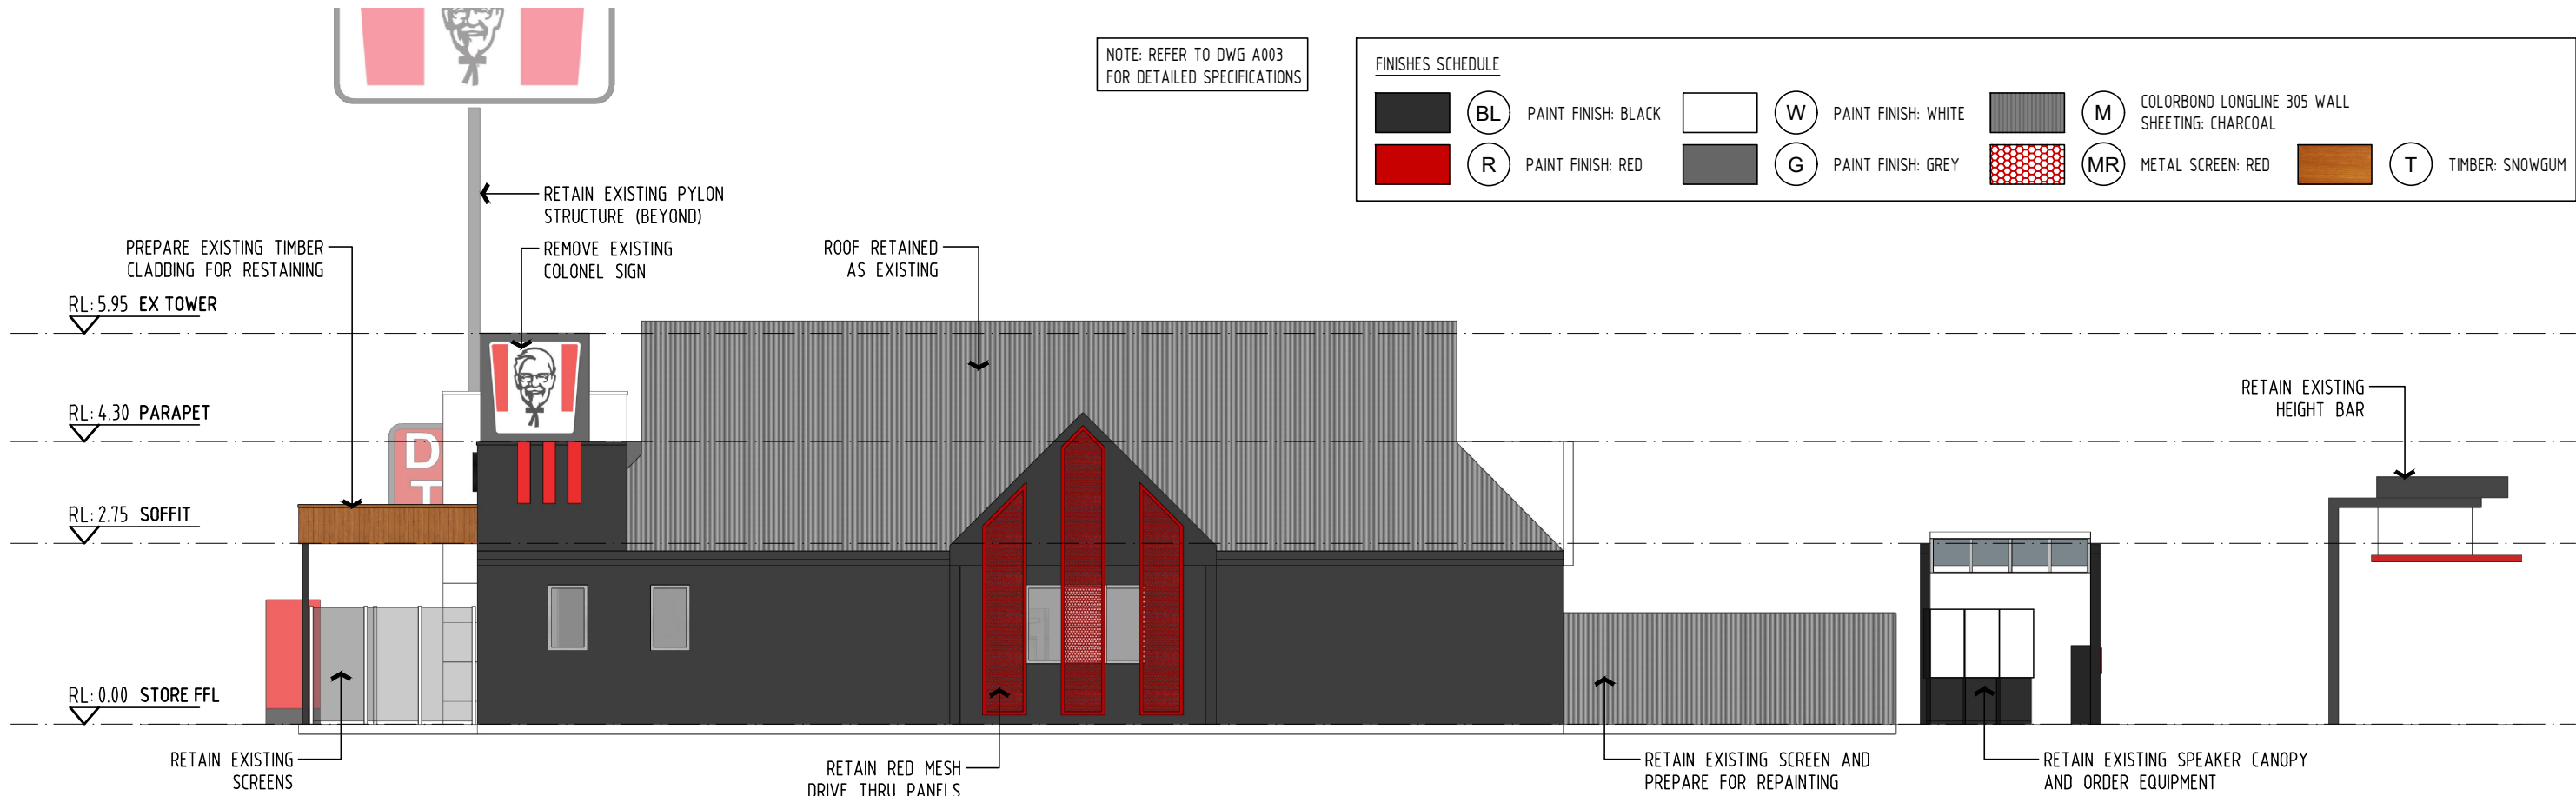


3E EXISTING SOUTH ELEVATION
A100 SCALE 1:100

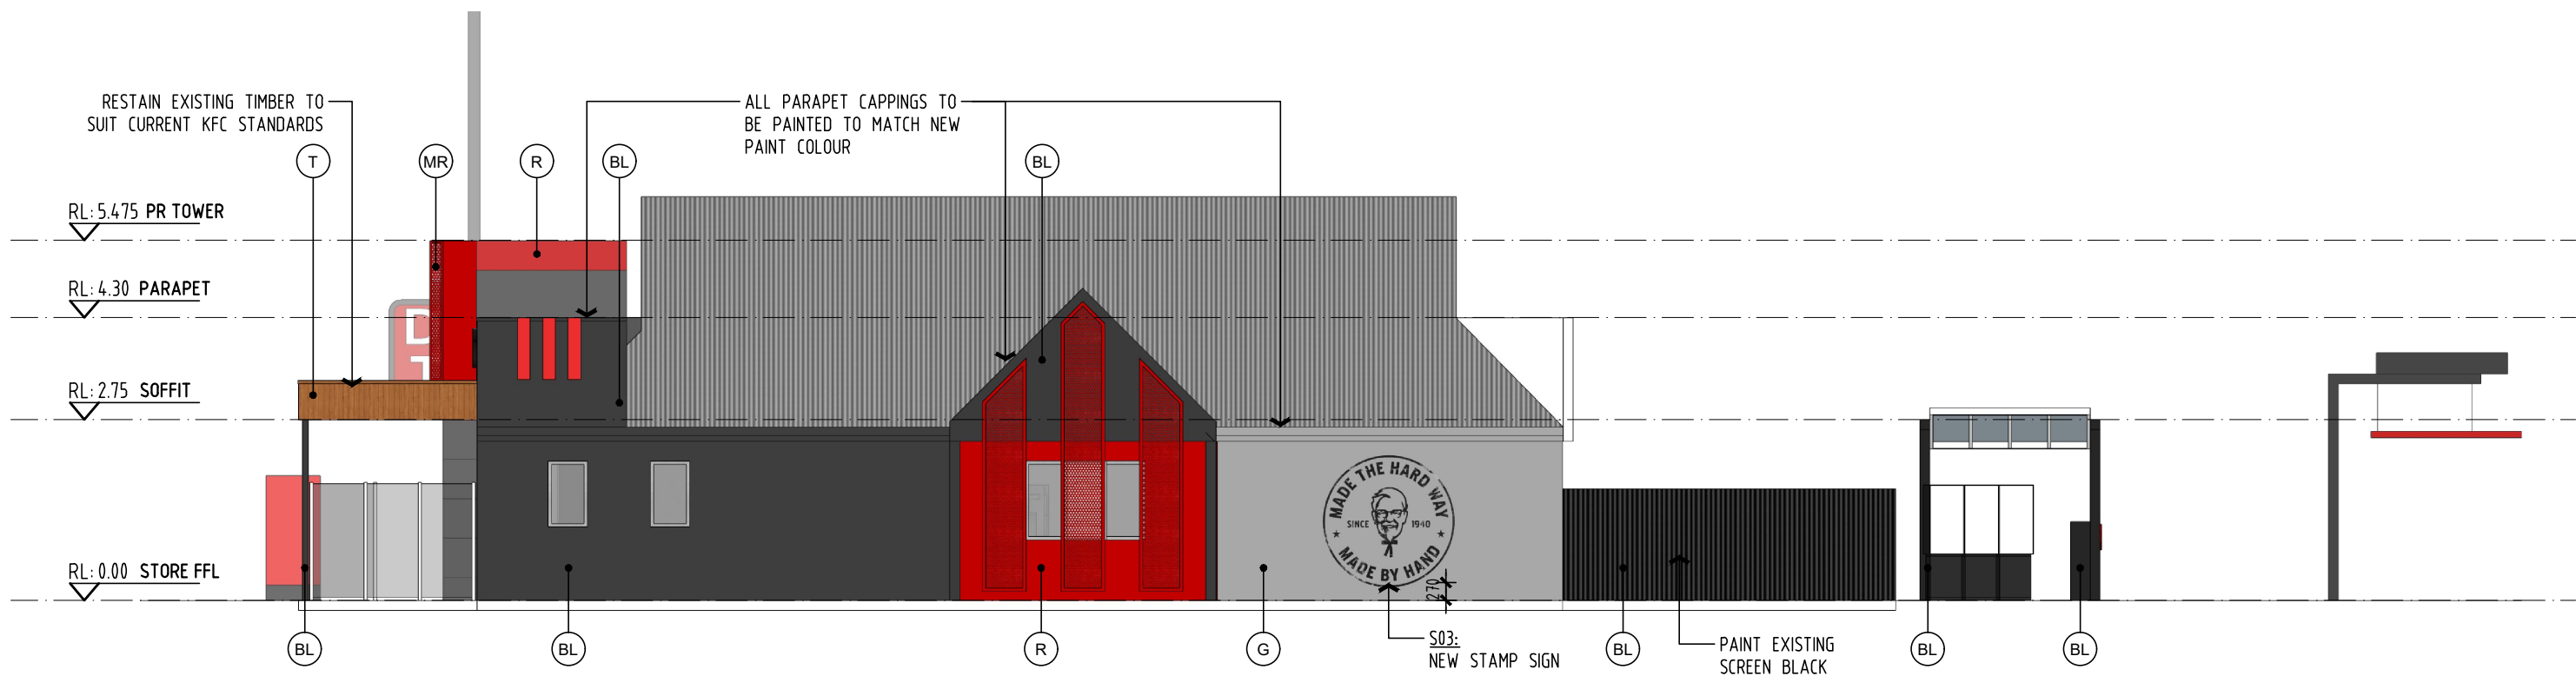


3P PROPOSED SOUTH ELEVATION
A101 SCALE 1:100

THE BUILDER SHALL CHECK AND VERIFY ALL DIMENSIONS, NOTATIONS AND THE LIKE ON SITE PRIOR TO THE COMMENCEMENT OF ANY BUILDING AND/OR EARTHWORKS. SHOULD ANY DISCREPANCY BETWEEN THE DOCUMENTATION AND ANY OTHER WRITTEN DOCUMENT DIRECTLY RELATED TO THIS PROJECT ARISE, THE BUILDER SHALL NOTIFY THE ARCHITECT IN WRITING. IMMEDIATELY FOR RESOLUTION. THIS OR ANY OTHER DRAWING FOR THIS PROJECT SHALL NOT BE SCALED. REFER TO THE ARCHITECT FOR ANY CLARIFICATION. THIS DOCUMENT HAS BEEN PREPARED SOLELY FOR THE PURPOSES INTENDED AND REMAINS THE PROPERTY OF BALDASSO CORTESE PTY LTD. THIS DRAWING AND RELATED DOCUMENTATION SHALL NOT BE MODIFIED IN ANY MANNER WHATSOEVER WITHOUT THE EXPRESSED WRITTEN PERMISSION OF BALDASSO CORTESE PTY LTD. THIS DRAWING IS COPYRIGHT PROTECTED. © 2024 BALDASSO CORTESE PTY LTD.	Revision	Description	Date	TOWN PLANNING NOT FOR CONSTRUCTION		CLIENT COLLINS FOODS LIMITED PROJECT TITLE KFC TUMUT	ADDRESS 74 CAPPER STREET TUMUT NSW 2720 DRAWING TITLE EXISTING AND PROPOSED ELEVATIONS - SHEET 3	NORTH	CHECKED	DRAWN	BALDASSO CORTESE P/L ABN 71 446 363 216 LEVEL 1/100 OXFORD ST POST OFFICE BOX 1000 COLLINGWOOD VIC 3066 (07) 461 3 8417 1555 WWW.BCARCH.NET
	TP1	TOWN PLANNING ISSUE	24.04.25						RT	DO	
									DATE	SCALE @ A3	
									24.04.25		
	PROJECT NO	DRAWING NO	REVISION						20240007	A404	TP1



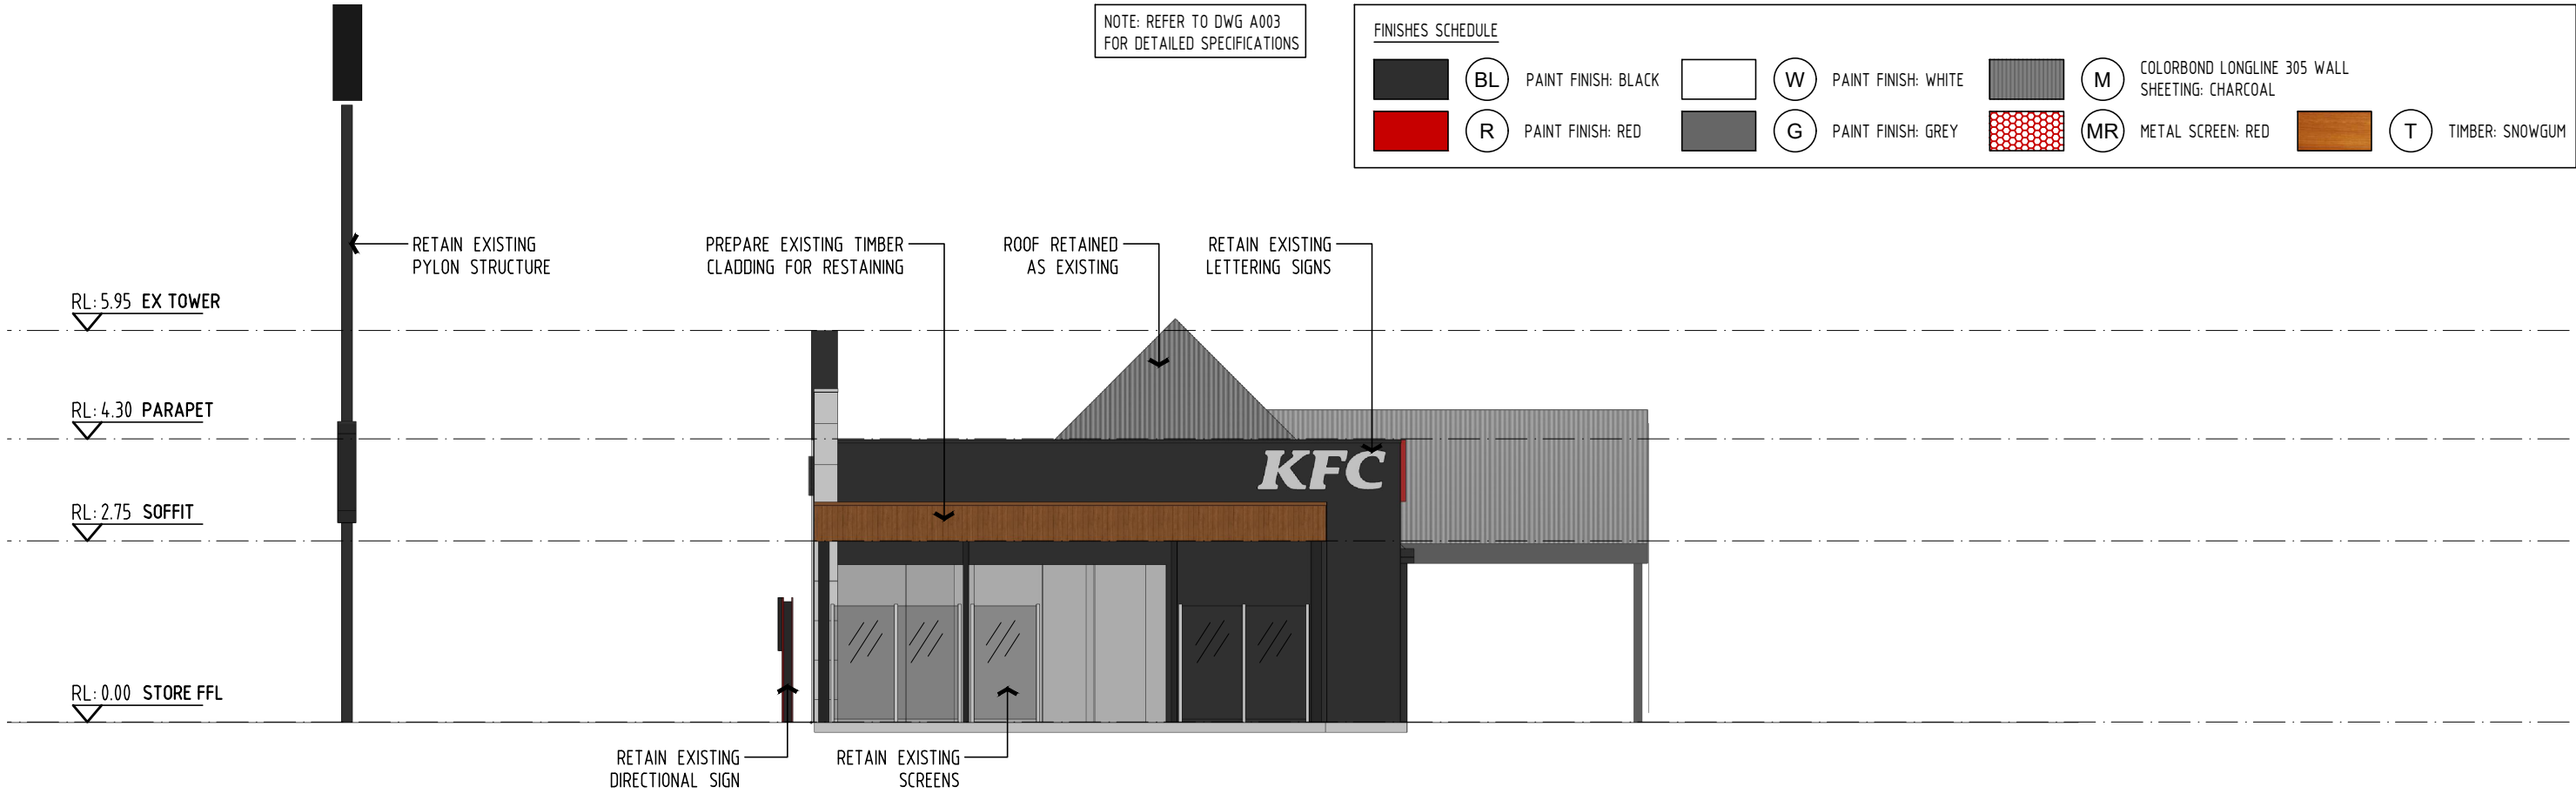



4E EXISTING WEST ELEVATION
A100 SCALE 1:100

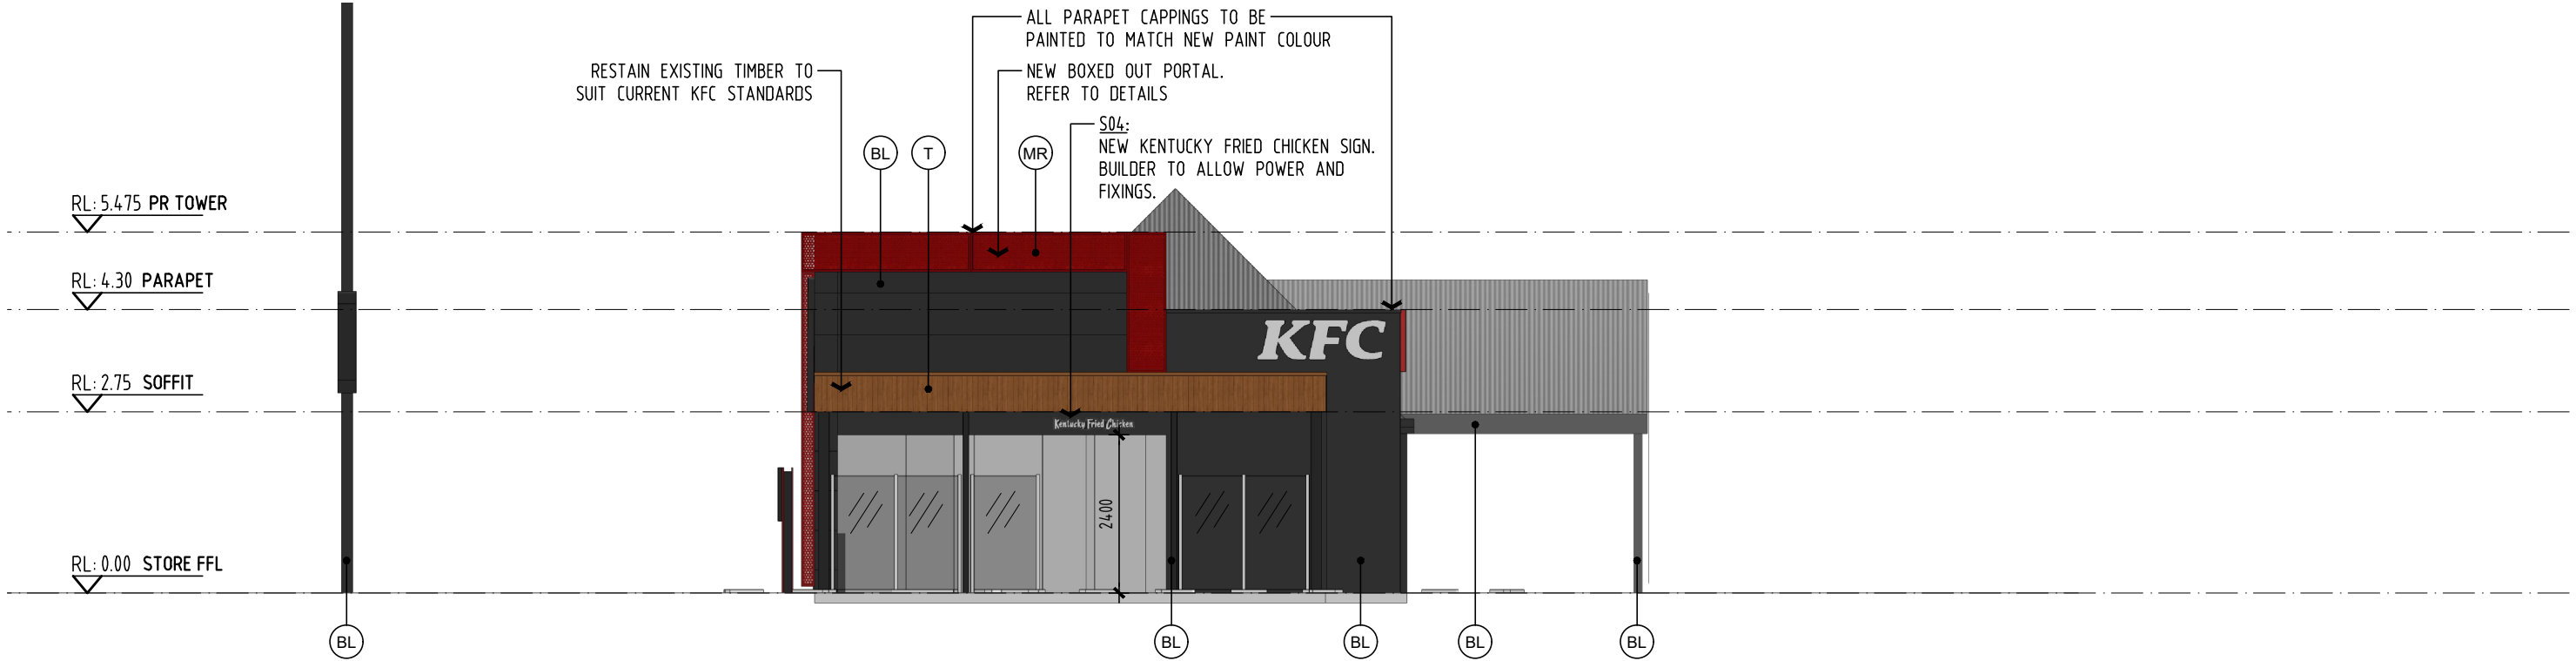

4P PROPOSED WEST ELEVATION
A101 SCALE 1:100

THE BUILDER SHALL CHECK AND VERIFY ALL DIMENSIONS, NOTATIONS AND THE LIKE ON SITE PRIOR TO THE COMMENCEMENT OF ANY BUILDING AND / OR EARTHWORKS. SHOULD ANY DISCREPANCY BETWEEN THE DOCUMENTATION AND ANY OTHER WRITTEN DOCUMENT DIRECTLY RELATED TO THIS PROJECT ARISE, THE BUILDER SHALL NOTIFY THE ARCHITECT IN WRITING. IMMEDIATELY FOR RESOLUTION. THIS OR ANY OTHER DRAWING FOR THIS PROJECT SHALL NOT BE SCALED. REFER TO THE ARCHITECT FOR ANY CLARIFICATION. THIS DOCUMENT HAS BEEN PREPARED SOLELY FOR THE PURPOSES INTENDED AND REMAINS THE PROPERTY OF BALDASSO CORTESE PTY LTD. THIS DRAWING AND RELATED DOCUMENTATION SHALL NOT BE MODIFIED IN ANY MANNER WHATSOEVER WITHOUT THE EXPRESSED WRITTEN PERMISSION OF BALDASSO CORTESE PTY LTD. THIS DRAWING IS COPYRIGHT PROTECTED. © 2024 BALDASSO CORTESE PTY LTD.	Revision TP1	Drawn/Issued TOWN PLANNING ISSUE	Date 24.04.25	TOWN PLANNING NOT FOR CONSTRUCTION		CLIENT COLLINS FOODS LIMITED PROJECT TITLE KFC TUMUT	ADDRESS 74 CAPPER STREET TUMUT NSW 2720 DRAWING TITLE EXISTING AND PROPOSED ELEVATIONS - SHEET 4	NORTH	CHECKED RT	DRAWN DO	BALDASSO CORTESE P/L ABN 71 446 363 216 LEVEL 1/100 OXFORD ST POST OFFICE BOX 1000 COLLINGWOOD VIC 3066 (T) +61 3 9417 1555 WWW.BCARCH.NET
									DATE 24.04.25	SCALE @ A3	
									DRAWING NO 20240007	REVISION A405	
										TP1	

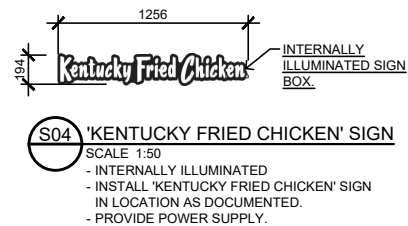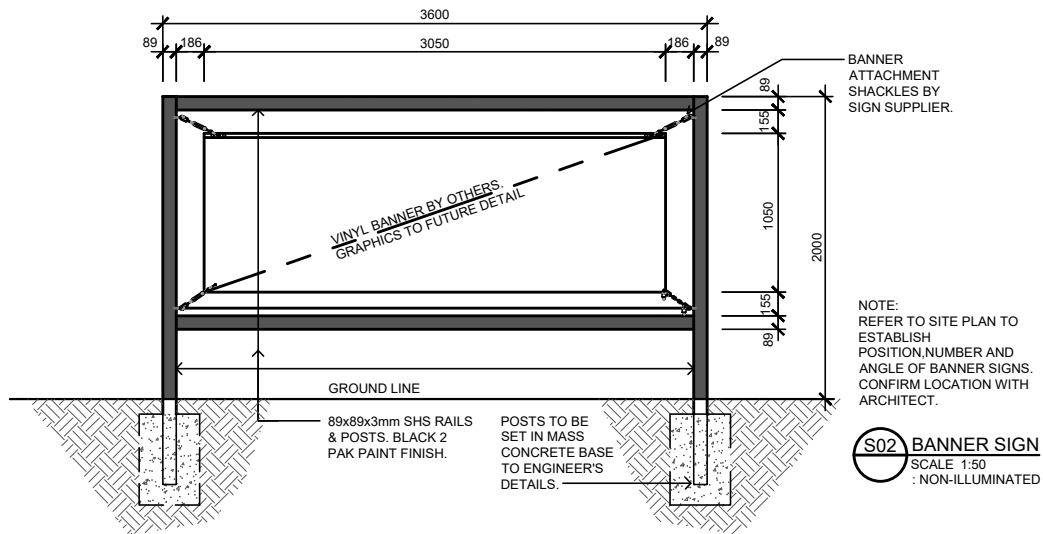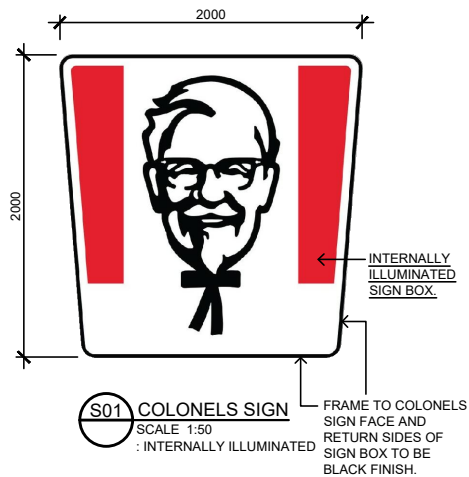

THE BUILDER SHALL CHECK AND VERIFY ALL DIMENSIONS, NOTATIONS AND THE LIKE ON SITE PRIOR TO THE COMMENCEMENT OF ANY BUILDING AND / OR EARTHWORKS. SHOULD ANY DISCREPANCY BETWEEN THE DOCUMENTATION AND ANY OTHER WRITTEN DOCUMENT DIRECTLY RELATED TO THIS PROJECT ARISE, THE BUILDER SHALL NOTIFY THE ARCHITECT IN WRITING. IMMEDIATELY FOR RESOLUTION. THIS OR ANY OTHER DRAWING FOR THIS PROJECT SHALL NOT BE SCALED. REFER TO THE ARCHITECT FOR ANY CLARIFICATION. THIS DOCUMENT HAS BEEN PREPARED SOLELY FOR THE PURPOSES INTENDED AND REMAINS THE PROPERTY OF BALDASSO CORTESE PTY LTD. THIS DRAWING AND RELATED DOCUMENTATION SHALL NOT BE MODIFIED IN ANY MANNER WHATSOEVER WITHOUT THE EXPRESSED WRITTEN PERMISSION OF BALDASSO CORTESE PTY LTD. THIS DRAWING IS COPYRIGHT PROTECTED. © 2024 BALDASSO CORTESE PTY LTD.	Revision	Description	Date	<div>TOWN PLANNING</div> <div>NOT FOR CONSTRUCTION</div>	 <div>COLLINS FOODS LIMITED</div>	CLIENT	COLLINS FOODS LIMITED	ADDRESS	74 CAPPER STREET TUMUT NSW 2720	DRAWING TITLE	EXTERNAL SIGNAGE SCHEDULE	NORTH	CHECKED	DRAWN	BALDASSO CORTESE P/L ABN 71 446 363 216 LEVEL 1/100 OXFORD ST POST OFFICE BOX 1000 COLLINGWOOD VIC 3066 (T) +61 3 9417 7555 WWW.BCARCH.NET		
	TP1	TOWN PLANNING ISSUE	24.04.25										RT	DO			
													DATE	SCALE @ A3			
													24.04.25				
	PROJECT NO	DRAWING NO	REVISION										20240007	A600		TP1	BALDASSO CORTESE