


**2 West Elevation**  
04 1:100

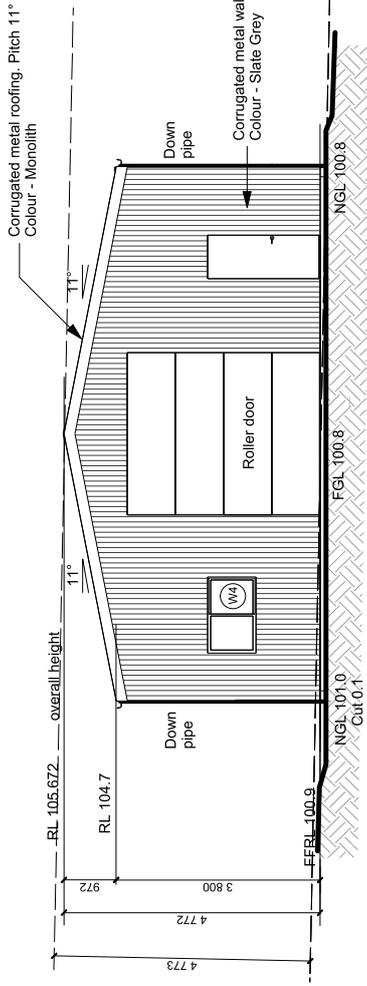

**1 East Elevation**  
04 1:100

- Reduced Levels (RLs) shown are of AHD (Australian Height Datum).  
Survey provided by Spiire, dated 27/07/19.

### Window Schedule

Window	Type	Size
W1	Aluminium Sliding	900h x 1430w
W2	Aluminium Sliding	900h x 1430w
W3	Aluminium Sliding	900h x 1430w
W4	Aluminium Sliding	900h x 1430w



**Fernleigh**

DRAFTING | COUNCIL SERVICES  
hello@fernleighbuilding.com.au

Proposed: Detached Steel Framed Shed  
Clients: Stacey Gander & Dennis Tot  
Address: 217 Coogera Circuit, Jindera, NSW 2642  
Lot 512 / DP1236708  
Council: GREATER HUME SHIRE COUNCIL

Plan: Elevations


Drawn: WR - 25-23	Sheet: 4
Date: February 2025	of: 07
Scale: 1:100 @ A3	
Job No: 250227	

Note: Plans to be printed on A3 to be to scale. Do not scale off plans. All dimensions and natural ground heights to be checked and verified on site.

ISSUED FOR DEVELOPMENT / CONSTRUCTION CERTIFICATE PURPOSES

Supplied By:




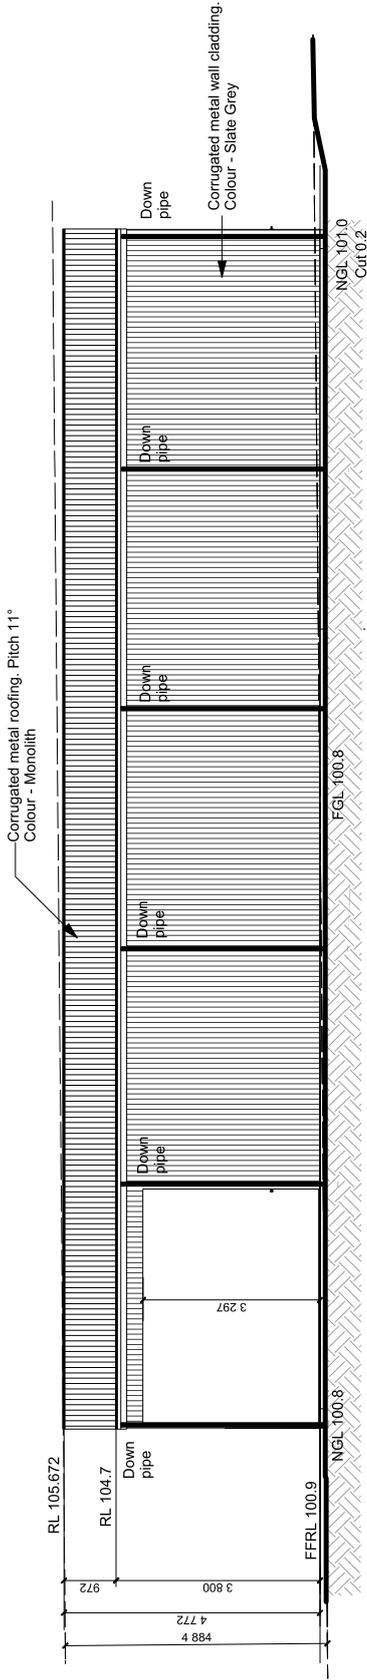

2 South Elevation  
05 1:100

### Window Schedule

Window	Type	Size
W1	Aluminium Sliding	900h x 1430w
W2	Aluminium Sliding	900h x 1430w
W3	Aluminium Sliding	900h x 1430w
W4	Aluminium Sliding	900h x 1430w

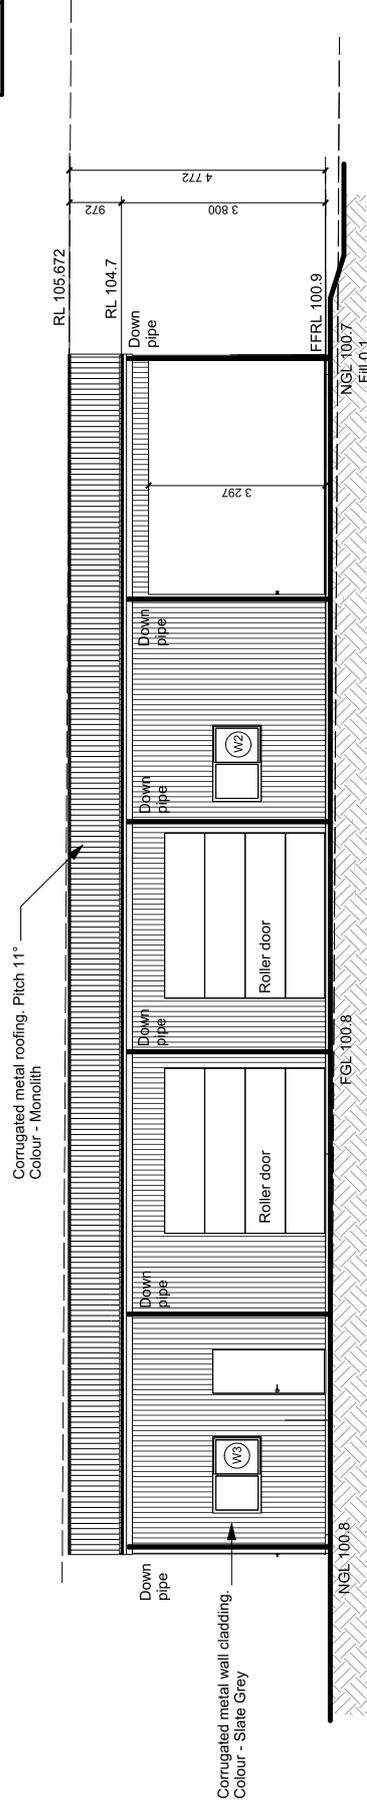

1 North Elevation  
05 1:100

- Reduced Levels (RLs) shown are of AHD (Australian Height Datum).  
Survey provided by Spiire, dated 27/07/19.

ISSUED FOR DEVELOPMENT /  
CONSTRUCTION CERTIFICATE PURPOSES

Supplied By:



**Fernleigh**

DRAFTING | COUNCIL SERVICES

ferleighdrafting.com.au hello@ferleighdrafting.com.au

Proposed: Detached Steel Framed Shed

Clients: Stacey Gander & Dennis Tot

Address: 217 Coogera Circuit, Jindera,

NSW 2642

Lot 512 / DP1236708

Council: GREATER HUME SHIRE COUNCIL

Plan:

### Elevations

Drawn: WR - 25-23	Sheet: 5
Date: February 2025	of: 07
Scale: 1:100 @ A3	
Job No: 250227	

Note: Plans to be printed on A3 to be to scale. Do not scale off plans. All dimensions and natural ground heights to be checked and verified on site.