

AERIAL IMAGE

PROPERTY DESCRIPTION

LOT: 102 DP:1152667 SUBURB: YASS LOCAL AUTHORITY: YASS VALLEY COUNCIL

WIND LOADS FOR HOUSING CLASSIFICATION

REGION: A TERRAIN CATEGORY: TC 1 SHIELDING CLASSIFICATION: PS (PARTIAL SHIELDING)
TOPOGRAPHIC CLASSIFICATION: T1 (MAXIMUM SLOPE < 1:20)
WIND SPEED CLASSIFICATION: N2-33 m/s Serviceability limit state


BUSHFIRE ATTACK LEVEL (BAL)

IN ACCORDANCE WITH NEW BUSHFIRE ATTACK LEVEL MAP BOUNDARIES FOR 'BUSHFIRE PRONE AREAS'

THIS PROPERTY IS NOT IN A DESIGNATED BUSHFIRE PRONE AREA.

LEGEND

(GM)	UNDERGROUND GAS MARKER
H	HYDRANT
	STORM WATER PIT
W	WATER CONNECTION
	ELECTRICAL TURRET
	TELSTRA PIT
	MAN HOLE
∘ DP	100mm DOWN PIPE
⊗PP	POWER POLE
	STREET LIGHT
<u> </u>	SITE BENCH MARK
	- SEWER LINE
	CONTOUR LINE
	EXISTING RETAINING
	- NEW RETAINING
	- ROOF LINE
	- STORM WATER LINE
	- FENCE
	ELECTRICAL TELSTRA COMMUNICATIONS WATER LINE

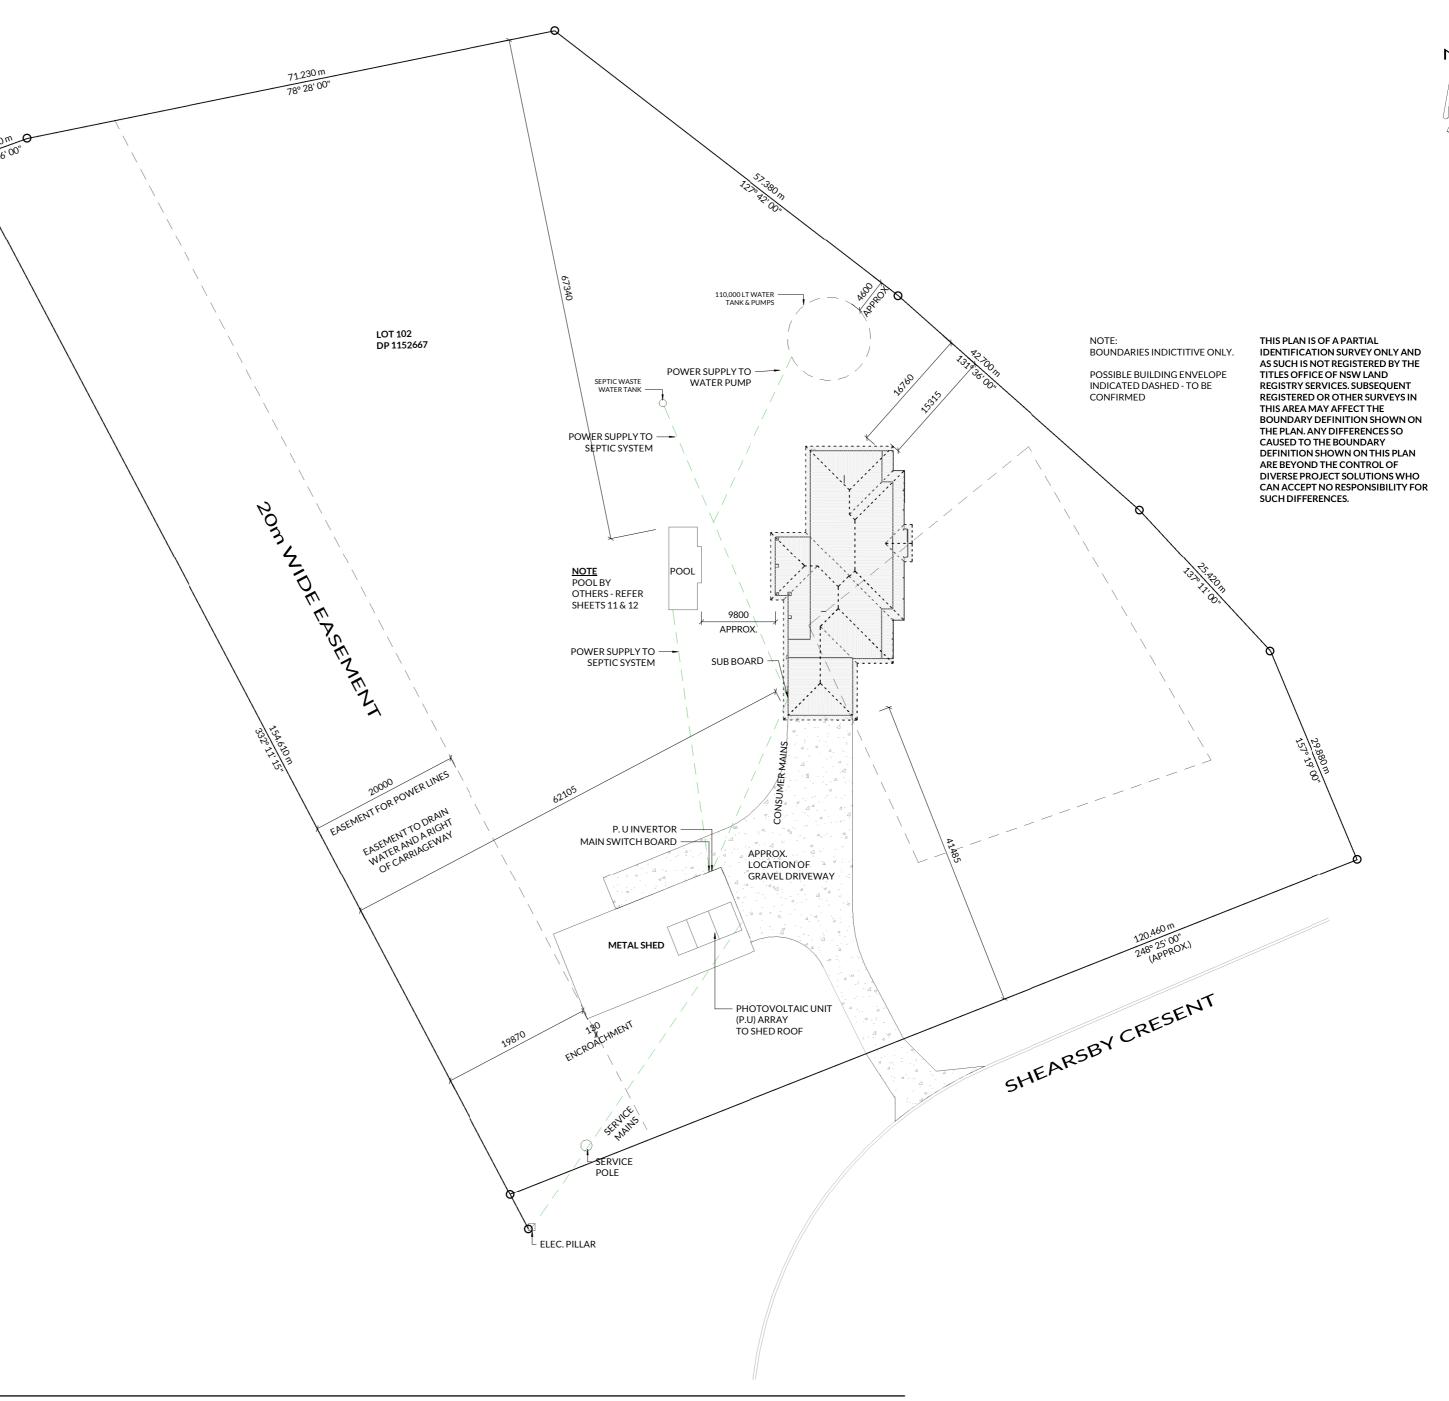



M: 0419 786 578 M: 0403 508 705 E: plans@areidesigns.com.au W: areidesigns.com.au ABN: 31614195818 AREI PLAN CODE:

QBCC LIC: 15040397

MELLROSS NUMBER: 4448

AREI SERIES

MELLROSS HOMES DRAWING NAME:

SITE PLAN

| PROJECT: PROPOSED RESIDENCE FOR JOSH DOAK AT LOT 102 (3) SHEARSBY CRESENT YASS NSW 2582 PAGE NO: 02 OF 13 SCALE @ A2 1:500 CHECKED: ODW

REV DESCRIPTION
H SITE PLAN AMEND.S
I SHED DIMS/SETBACKS DRAWN DATE BCC 23/09/22 KB 25/10/22 J EXTERNAL WALL ADJ. KB 21/03/23 K SITE REVISION SM 26/02/25

© COPYRIGHT AREI DESIGNS ALL RIGHTS RESERVED USE SCALE & RULER AS A GUIDE ONLY