



NORTH ELEVATION - MAIN HOUSE
SCALE: 1 : 100

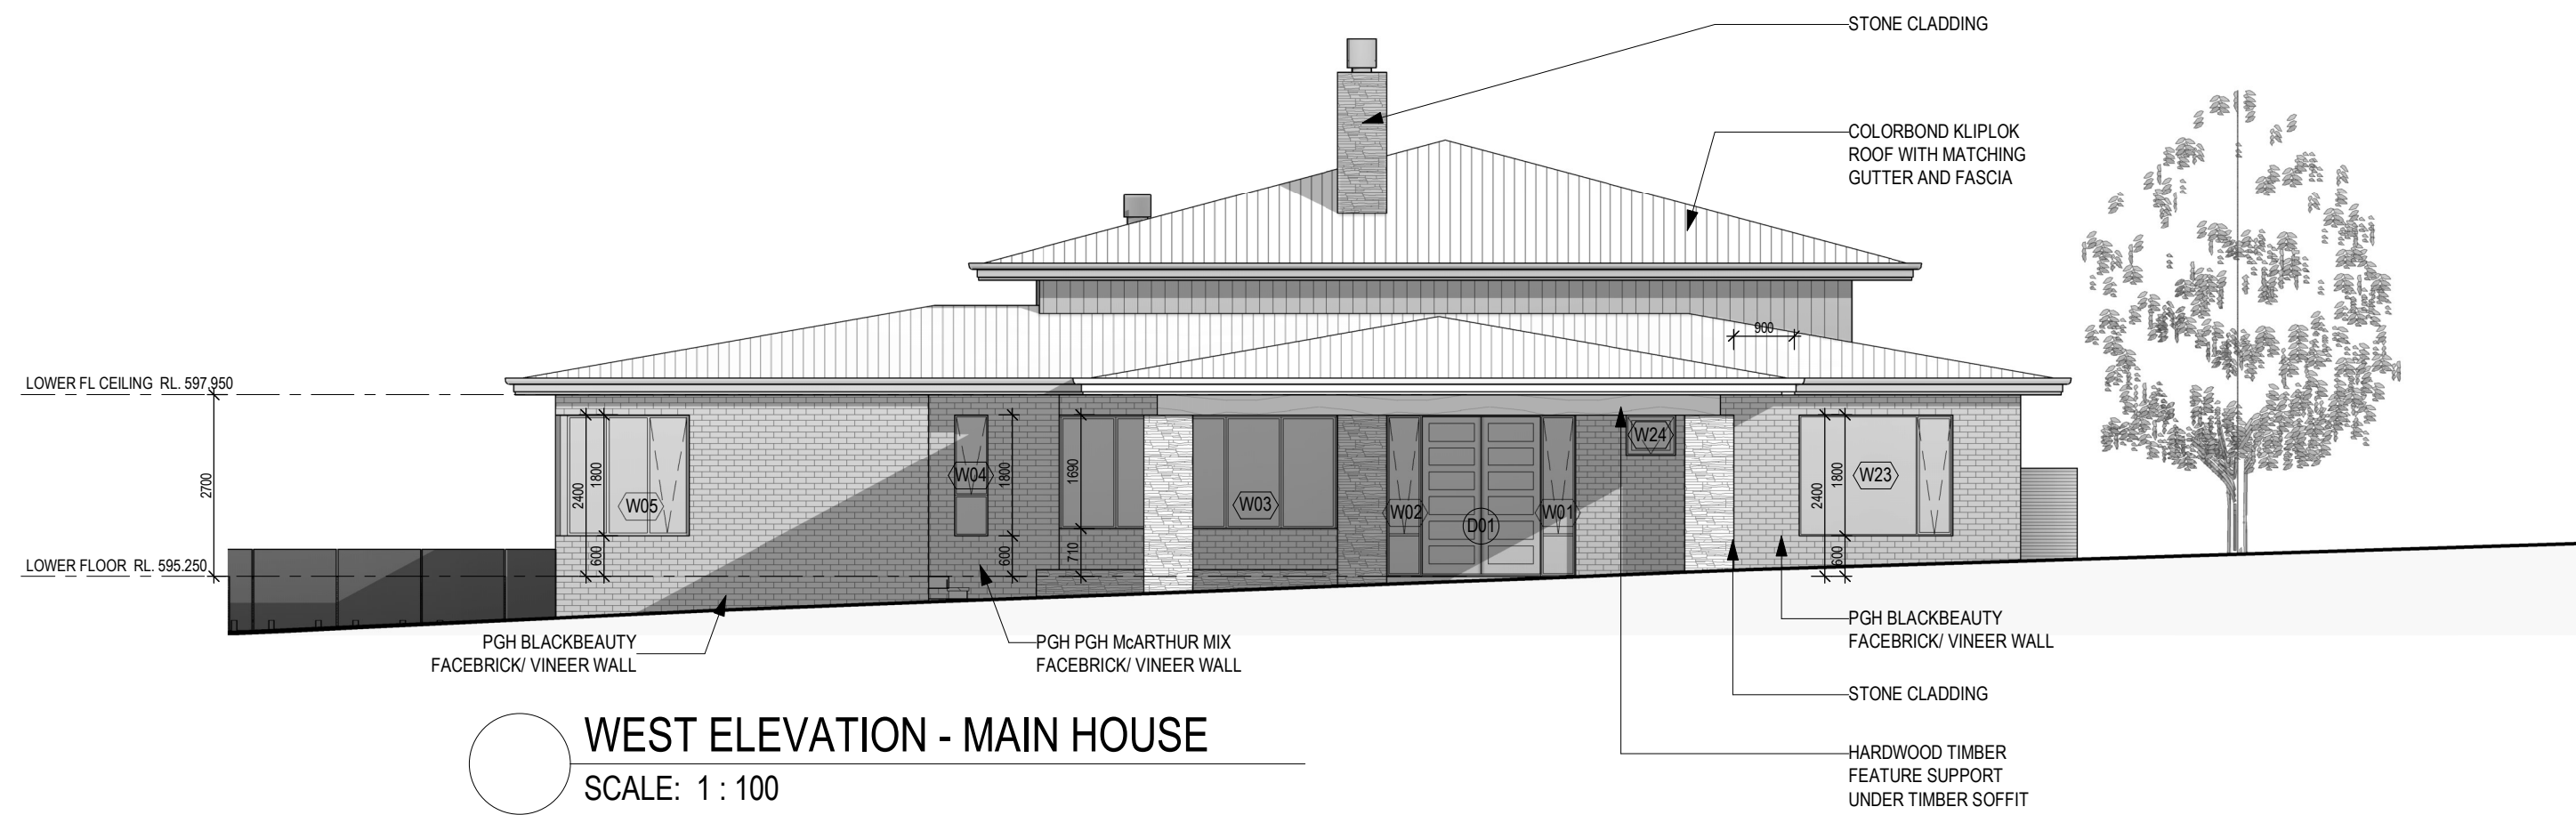

WEST ELEVATION - MAIN HOUSE
SCALE: 1 : 100

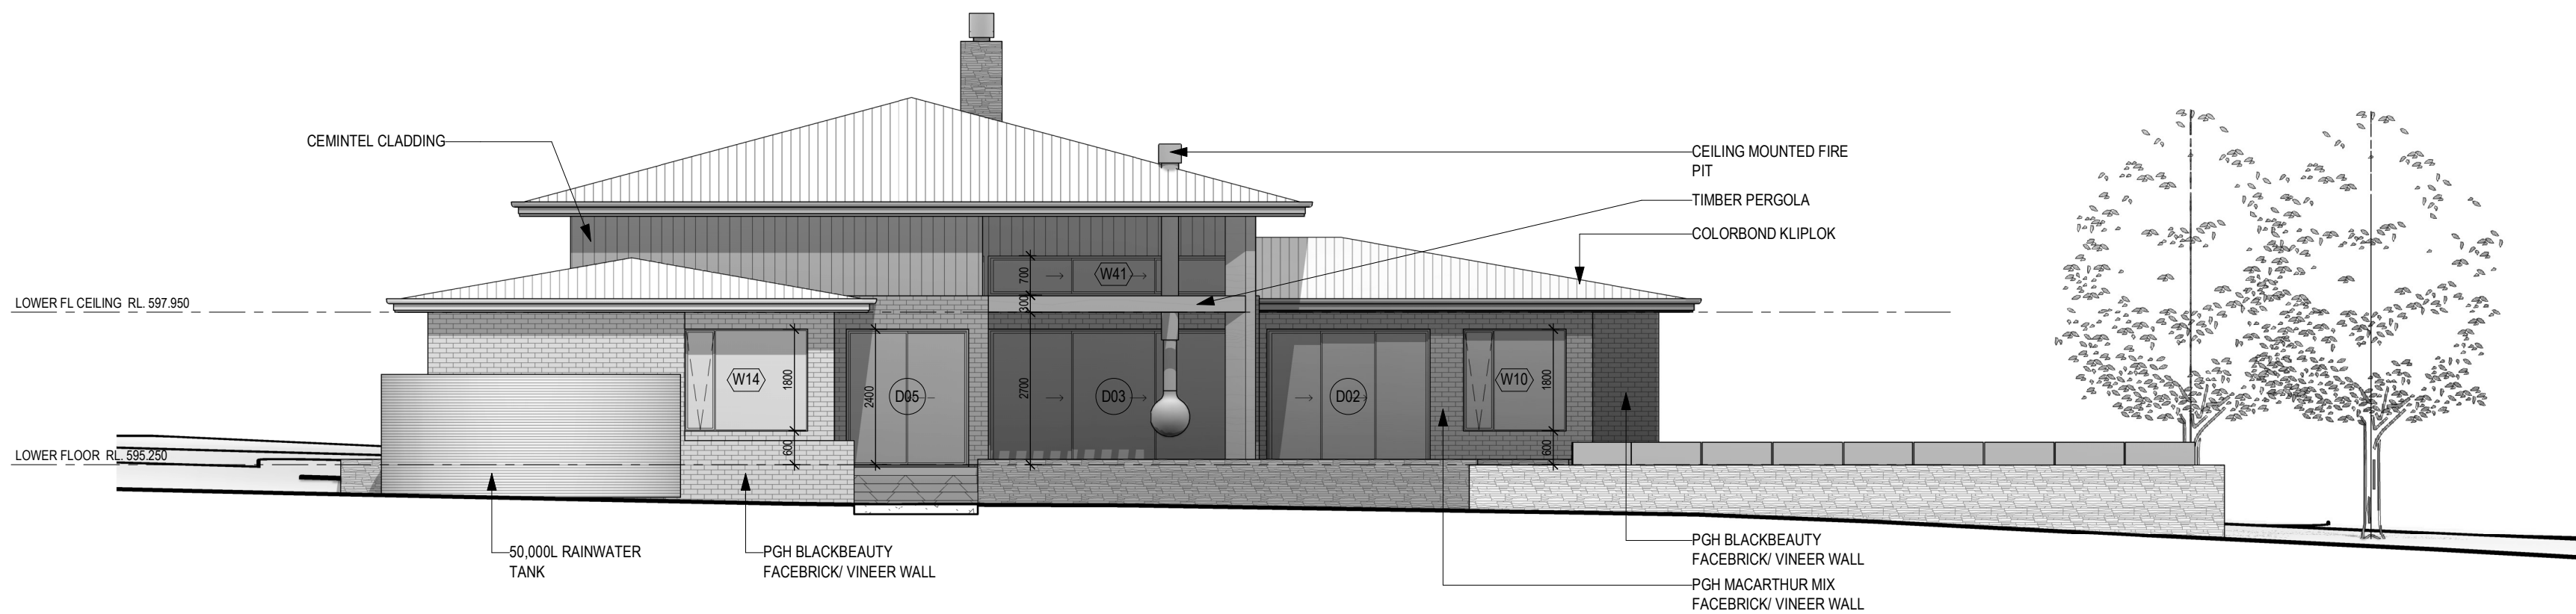

EAST ELEVATION - MAIN HOUSE
SCALE: 1 : 100

Note:


- ALL PRINT SPECIFICATIONS AND THEIR COPYRIGHT ARE PROPERTY OF PMR2 ARCHITECTS AND SHALL BE RETURNED UPON COMPLETION OF THE WORK AND CANNOT BE USED WITHOUT THEIR WRITTEN PERMISSION.
- DO NOT SCALE DRAWINGS.
- FINAL DIMENSIONS TO SITE MEASUREMENT. ALL DIMENSIONS IN MM. CONTRACTOR TO OBTAIN ARCHITECT'S APPROVAL FOR SETTING OUT DIMENSION.
- CONTRACTOR TO SUBMIT SHOP DRAWING OF CONSTRUCTION AND SAMPLE FOR ARCHITECT'S SELECTION & APPROVAL WHERE APPLICABLE.
- ALL DIMENSIONS SHALL BE VERIFIED ON SITE BEFORE COMMENCING ANY WORK OF SHOP DRAWINGS. ANY DISCREPANCIES OCCURRING BETWEEN THE ARCHITECT'S DRAWINGS, BETWEEN ARCHITECT'S DRAWING AND OTHER CONSULTANTS DRAWINGS AND BETWEEN THE DRAWINGS AT SITE CONDITIONS. THESE DRAWINGS MUST BE REFERRED TO THIS OFFICE BEFORE THE COMMENCEMENT OF SUCH WORK OR THE CONTRACTOR SHALL BE FULLY LIABLE FOR ANY CONSEQUENCES CAUSED.
- ANY VARIATION OR EXTRAS INVOLVED SHALL BE REFERRED TO THIS OFFICE BEFORE ANY SUCH EXTRA OR VARIATION SHALL BE AUTHORISED.
- ANY SPECIFICATIONS OR DIMENSIONS IN THE DRAWINGS OR DOCUMENTS THAT DOES NOT COMPLY WITH AUTHORITY REQUIREMENTS OR INDUSTRIAL STANDARD SHALL BE REPORTED TO ARCHITECTS OR CONSULTANTS FOR VERIFICATION BEFORE COMMENCEMENT OF WORK.

REVISION #	REVISION DESCRIPTION	DATE
1	ISSUE FOR DA APPROVAL	28/03/2025

Applicant:
IMRAN AHMED
Street:
6 BELLEVUE DRIVE
Suburb:
MURRAMBATAMAN
Local Government Area:
YASS VALLEY

Lot No:
4

DP:
DP 271477

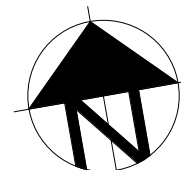

Scale:
1 : 100 @ A1
Drawn:
JA

Sheet Issue Date:
06/14/14

Checked:
IA
Printing Date:
7/04/2025 7:53:30 PM

NEW RESIDENCE, GRANNY FLAT & GARAGE

Project:

Stage:

DA ISSUE

Dwg Title
ELEVATIONS 1

DA ISSUE

A - 200