

| Site Calculations   |                        |
|---------------------|------------------------|
| SITE AREA           | 8,776.35m <sup>2</sup> |
| EXISTING FLOOR AREA | 371.14m <sup>2</sup>   |
| PROPOSED AREA       | 240.00m <sup>2</sup>   |

|                     |                        |
|---------------------|------------------------|
| SITE AREA           | 8,776.35m <sup>2</sup> |
| EXISTING FLOOR AREA | 371.14m <sup>2</sup>   |
| PROPOSED AREA       | 240.00m <sup>2</sup>   |

# Notes

1 LE 1/5/25 10:04 am  
Proposed Shed Span 12m, Length 20m,  
Eave Height 4.2m

LE 1/5/25 10:04 am  
Proposed Shed Span 12m, Length 20m,  
Eave Height 4.2m



Signature \_\_\_\_\_

This plan always remains the copyright of designer & shall not be used other than for the project work intended without written authority. No part may be reproduced by any other exclusive right be exercised without permission. Legal enforcement will be taken on copyright infringement.

This is not an official document, and may not comply with current laws or industry standards. You should make your own enquiries and seek independent advice from relevant industry professionals before acting or relying on the contents of this document.


Job no.

Scale  
1:500@A3

Version #  
1





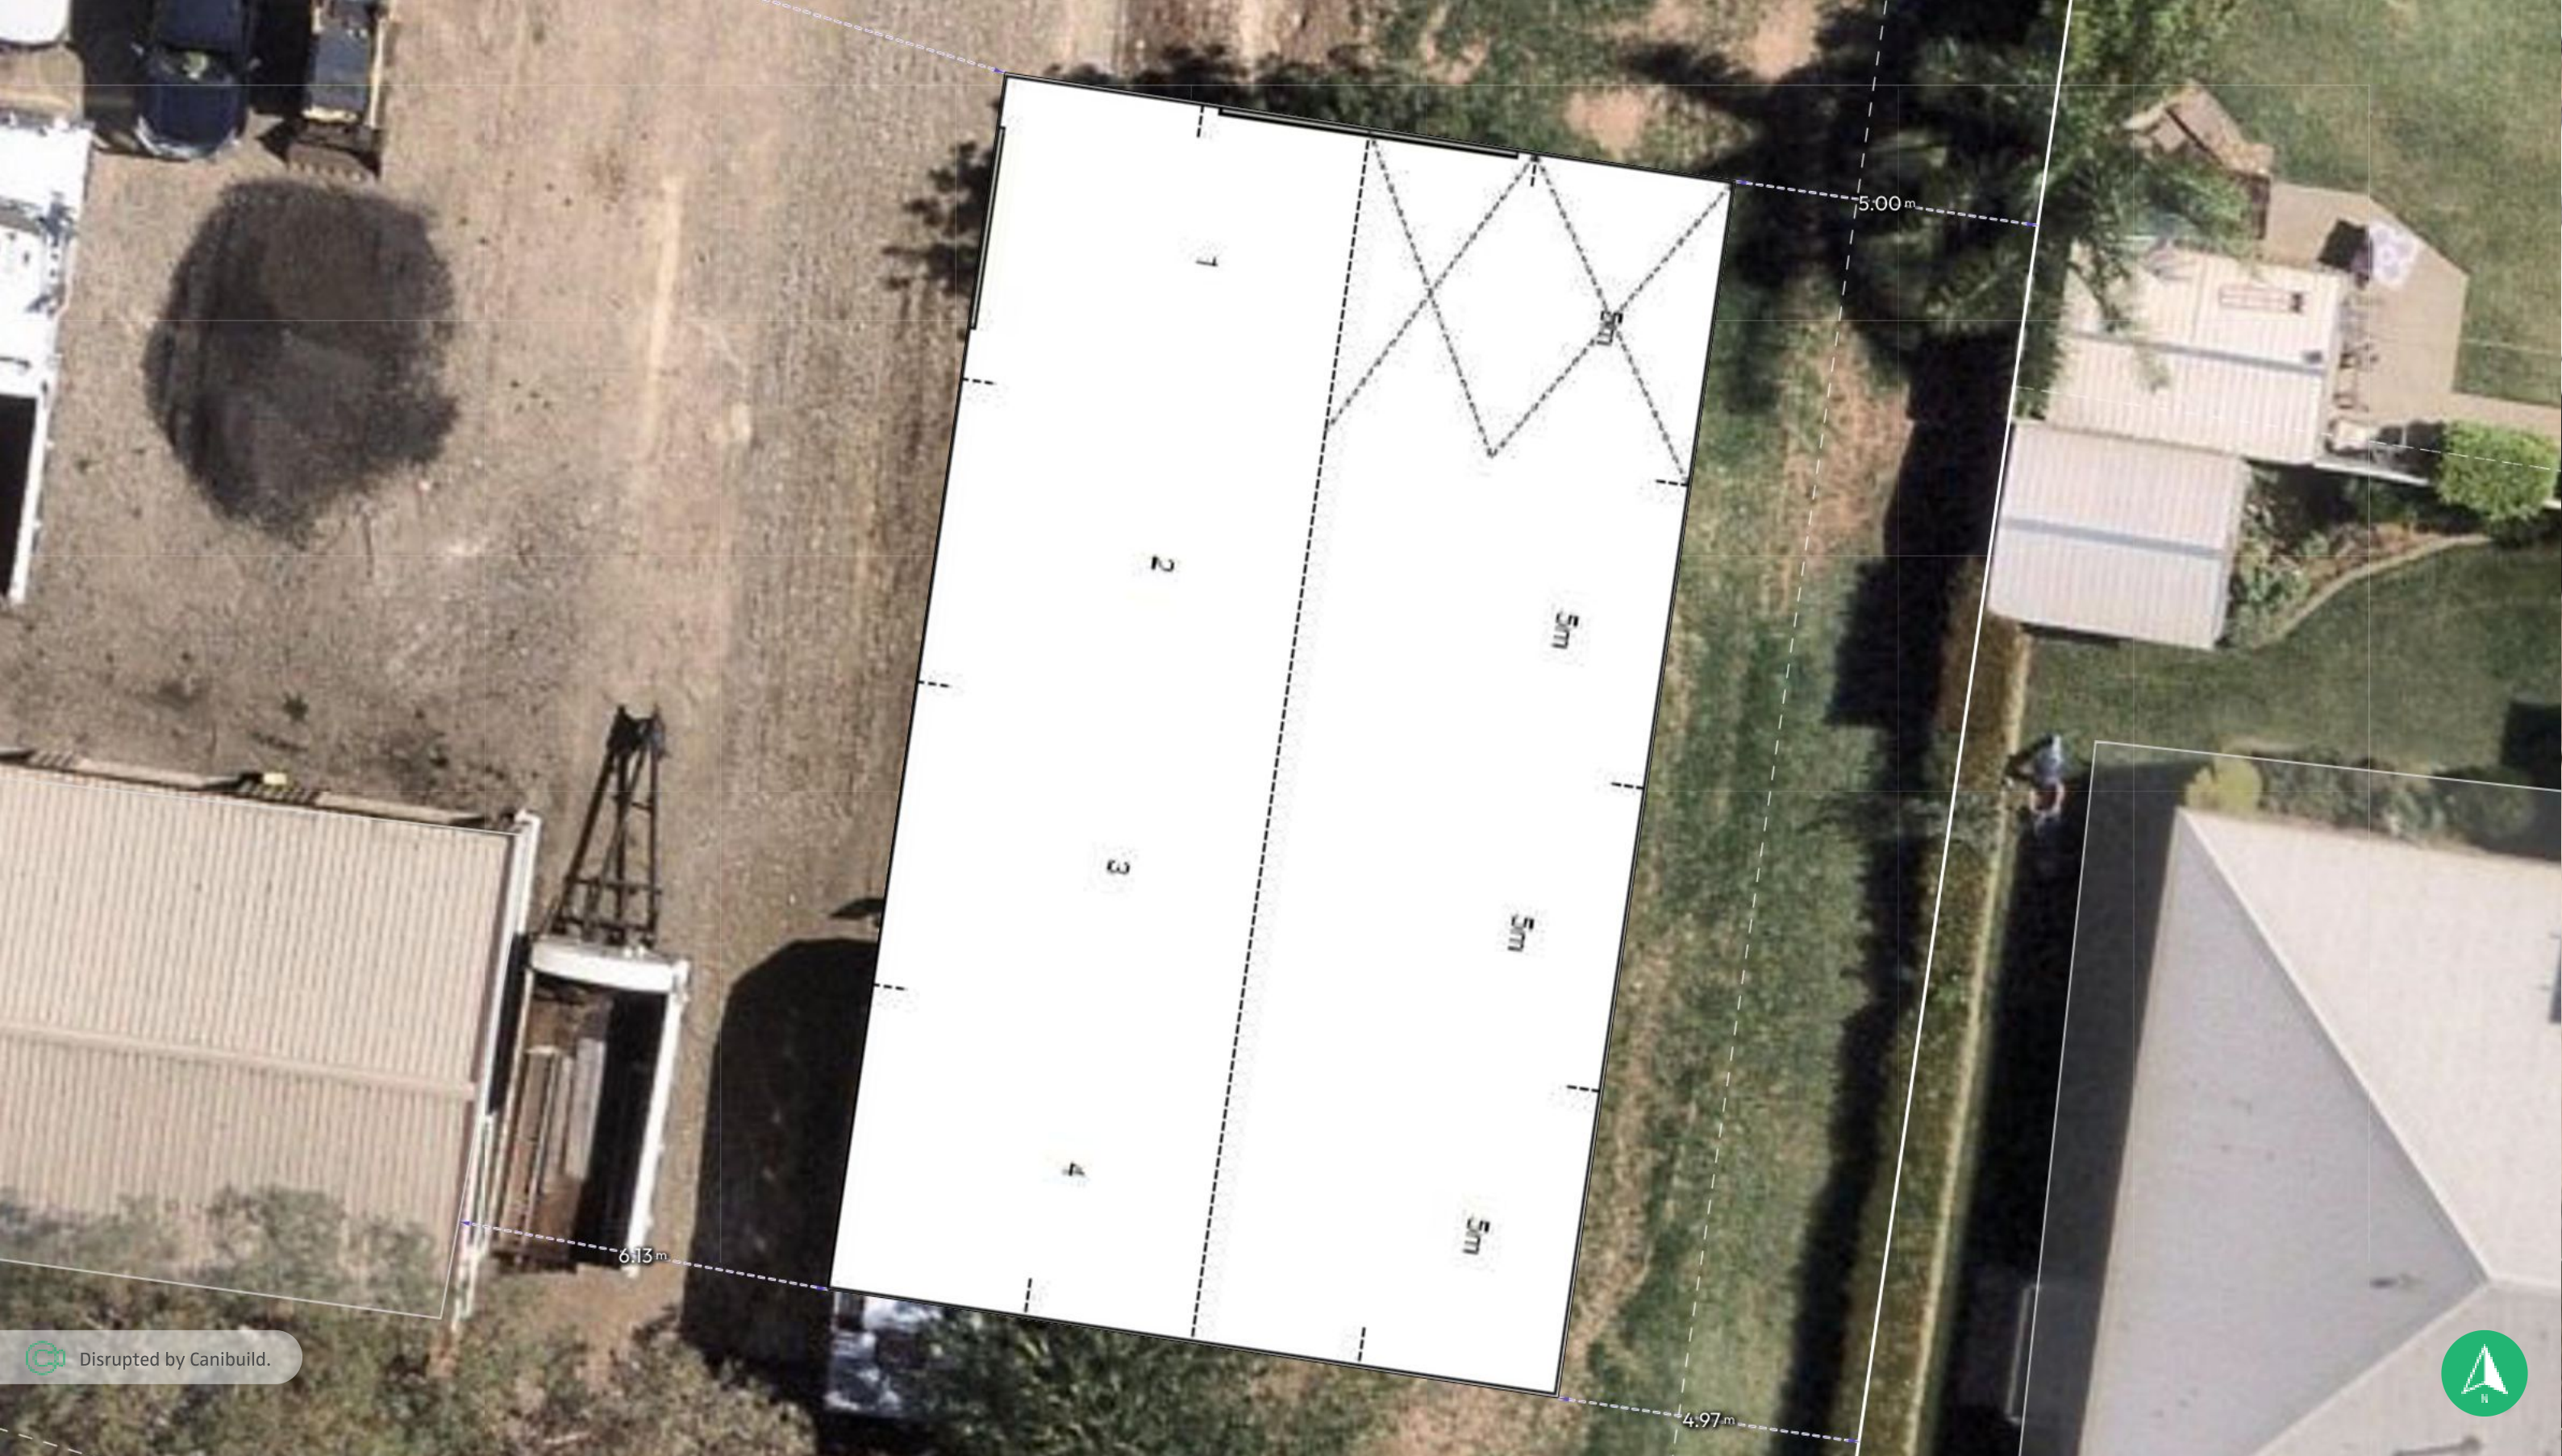

## Sheds & More

### REM SHEDS

| Client Name   |  | Client Email | Client Phone              | Signature _____                                   |                       |  |                          |
|---|--|--------------|---------------------------|---|-----------------------|--|--------------------------|
| <b>Copyright Statement</b><br><br>This plan always remains the copyright of designer & shall not be used other than for the project work intended without written authority. No part may be reproduced by any other exclusive right be exercised without permission. Legal enforcement will be taken on copyright infringement.<br><br><b>Disclaimer</b><br><br>This is not an official document, and may not comply with current laws or industry standards. You should make your own enquiries and seek independent advice from relevant industry professionals before acting or relying on the contents of this document.<br><br><b>ALL DIMENSIONS ARE IN METRES. DO NOT SCALE FROM PLANS.</b> | <b>Generated by</b> Leisa Evans<br>info@remsheds.com.au  |              | <b>Phone</b> +61428842157 | <b>Sheet Name</b><br>Site Plan                    | <b>Sheet no.</b><br>3 | <b>Lic no.</b>                             | <b>Job no.</b>           |
|   | <b>Property Details</b><br>10 Kilkerrin Dr, Moama, NSW 2731, Australia<br>Lot/DP: 117/-/DP787525 |              |                           | <b>Design</b><br>Andrew McConnell                 |                       |  | <b>Scale</b><br>1:100@A3 |
|   |  |              |                           | <b>1<sup>st</sup> version date:</b><br>01/05/2025 |                       | <b>Current version date:</b><br>01/05/2025 | <b>Version #</b><br>1    |