



**East Elevation**

1:100

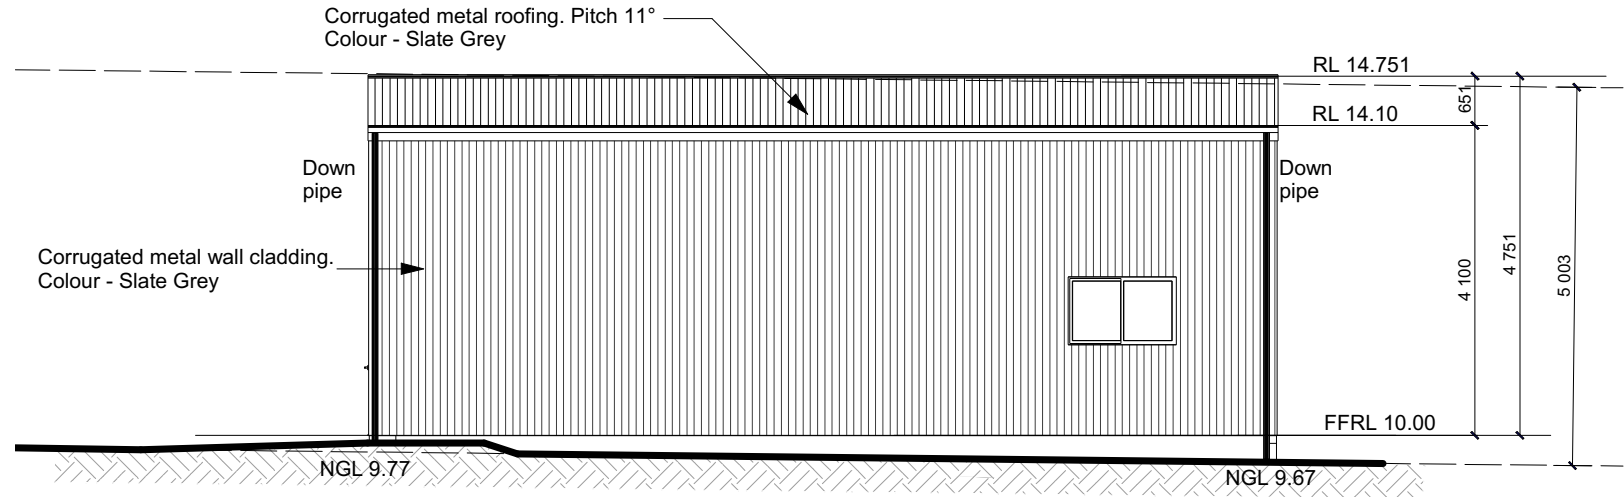

**South Elevation**


1:100

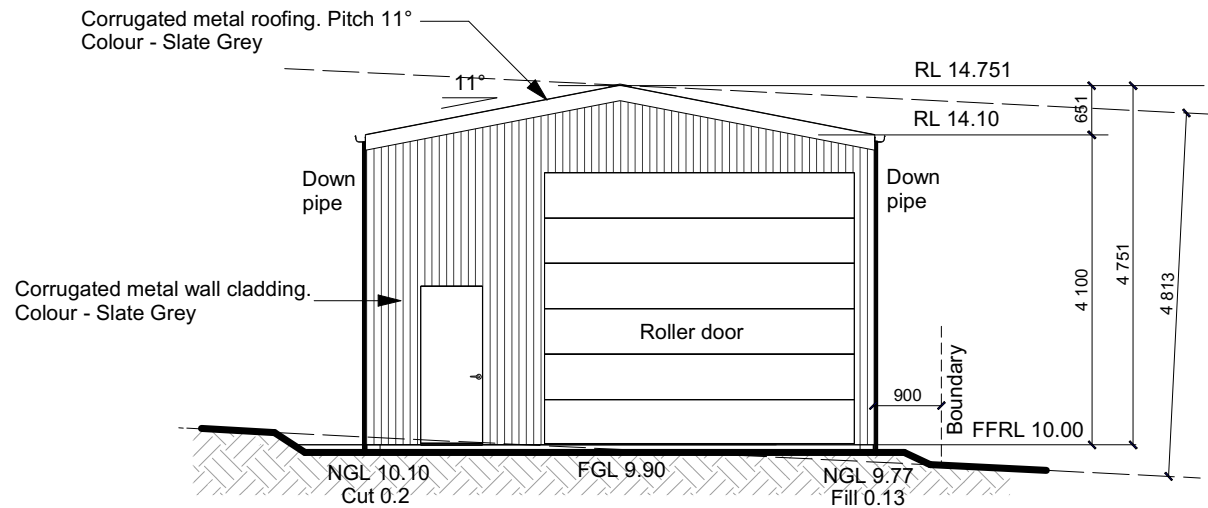

**West Elevation**

1:100

- Reduced Levels (RLs) shown are of Datum Heights with an Assumed Bench Mark RL of 10.00

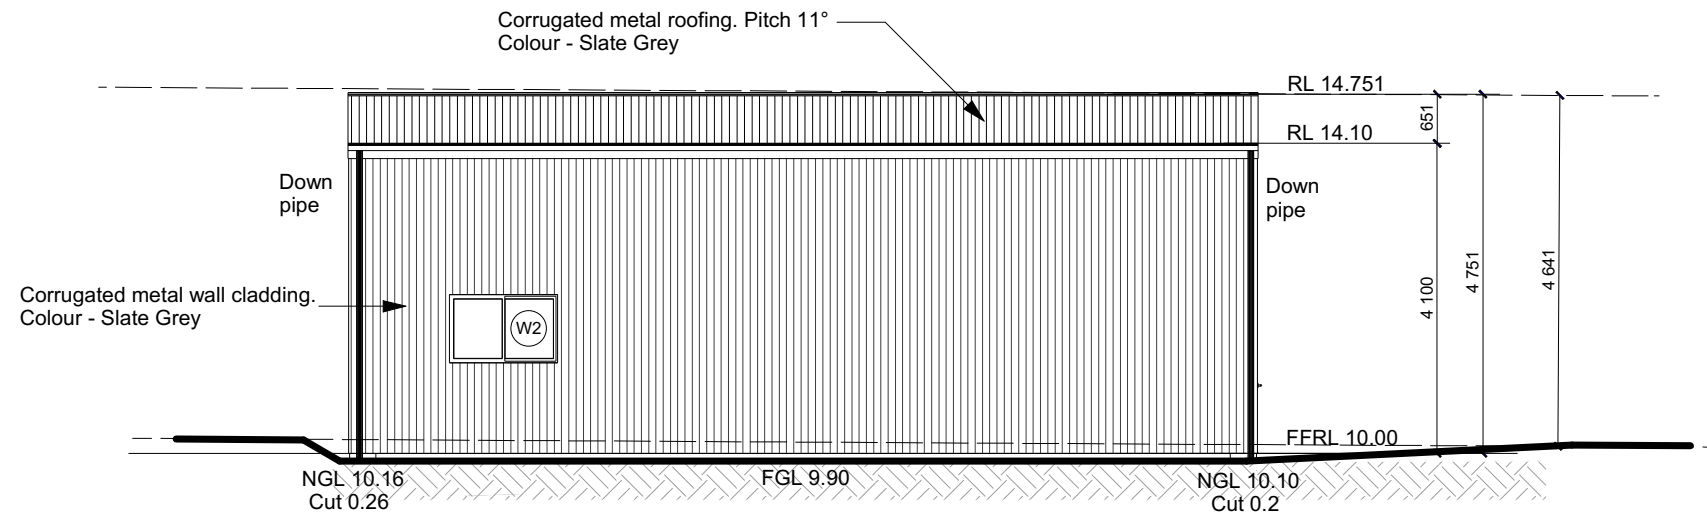

**North Elevation**

1:100

**Window Schedule**

Window	Type	Size
W1	Aluminium Sliding	900h x 1430w
W2	Aluminium Sliding	900h x 1430w
W3	Aluminium Sliding	900h x 1430w

**Neighbour Notification**

Supplied By:



**Fernleigh**

DRAFTING | COUNCIL SERVICES

fernleighdrafting.com.au

hello@fernleighdrafting.com.au

**Proposed:** Detached Steel Framed Shed

**Client:** Sarah & Ashley Blankenzee  
**Address:** 29 Bangalow Road, Coopernook,  
NSW 2426  
Lot 6 / DP1265781

**Council:** MID-COAST COUNCIL

**Plan:** Elevations

**Drawn:** WR - 25-60

**Date:** April 2025

**Scale:** 1:100 @ A3

**Job No:** 250423

**Sheet:**

**of:** 2

**02**

**Note:** Plans to be printed on A3 to be to scale. Do not scale off plans. All dimensions and natural ground heights to be checked and verified on site.