

Site Calculations	
SITE AREA	922.38m ²
EXISTING FLOOR AREA	0.00m ²
PROPOSED AREA	119.00m ²

Notes	
1	LE 6/5/25 11:56 am Proposed Shed Span 8.5m, Length 14m, Eave Height 3.6m



Disrupted by Canibuild.

Client Name Scott Schmidt

Client Email scottfbot@gmail.com


Client Phone 0417399879


Signature _____

Copyright Statement This plan always remains the copyright of designer & shall not be used other than for the project work intended without written authority. No part may be reproduced by any other exclusive right be exercised without permission. Legal enforcement will be taken on copyright infringement. Disclaimer This is not an official document, and may not comply with current laws or industry standards. You should make your own enquiries and seek independent advice from relevant industry professionals before acting or relying on the contents of this document. ALL DIMENSIONS ARE IN METRES. DO NOT SCALE FROM PLANS.	Generated by Leisa Evans info@remsheds.com.au		Phone +61428842157	Sheet Name Site Plan	Sheet no. 1	Lic no.	Job no.
	Property Details 40 Warden St, Moama, NSW 2731, Australia Lot/DP: 8/-/DP1280160			Design Scott Schmidt		Scale 1:500@A3	
				1st version date: 06/05/2025		Current version date: 06/05/2025	Version # 1



Sheds&More
REM SHEDS

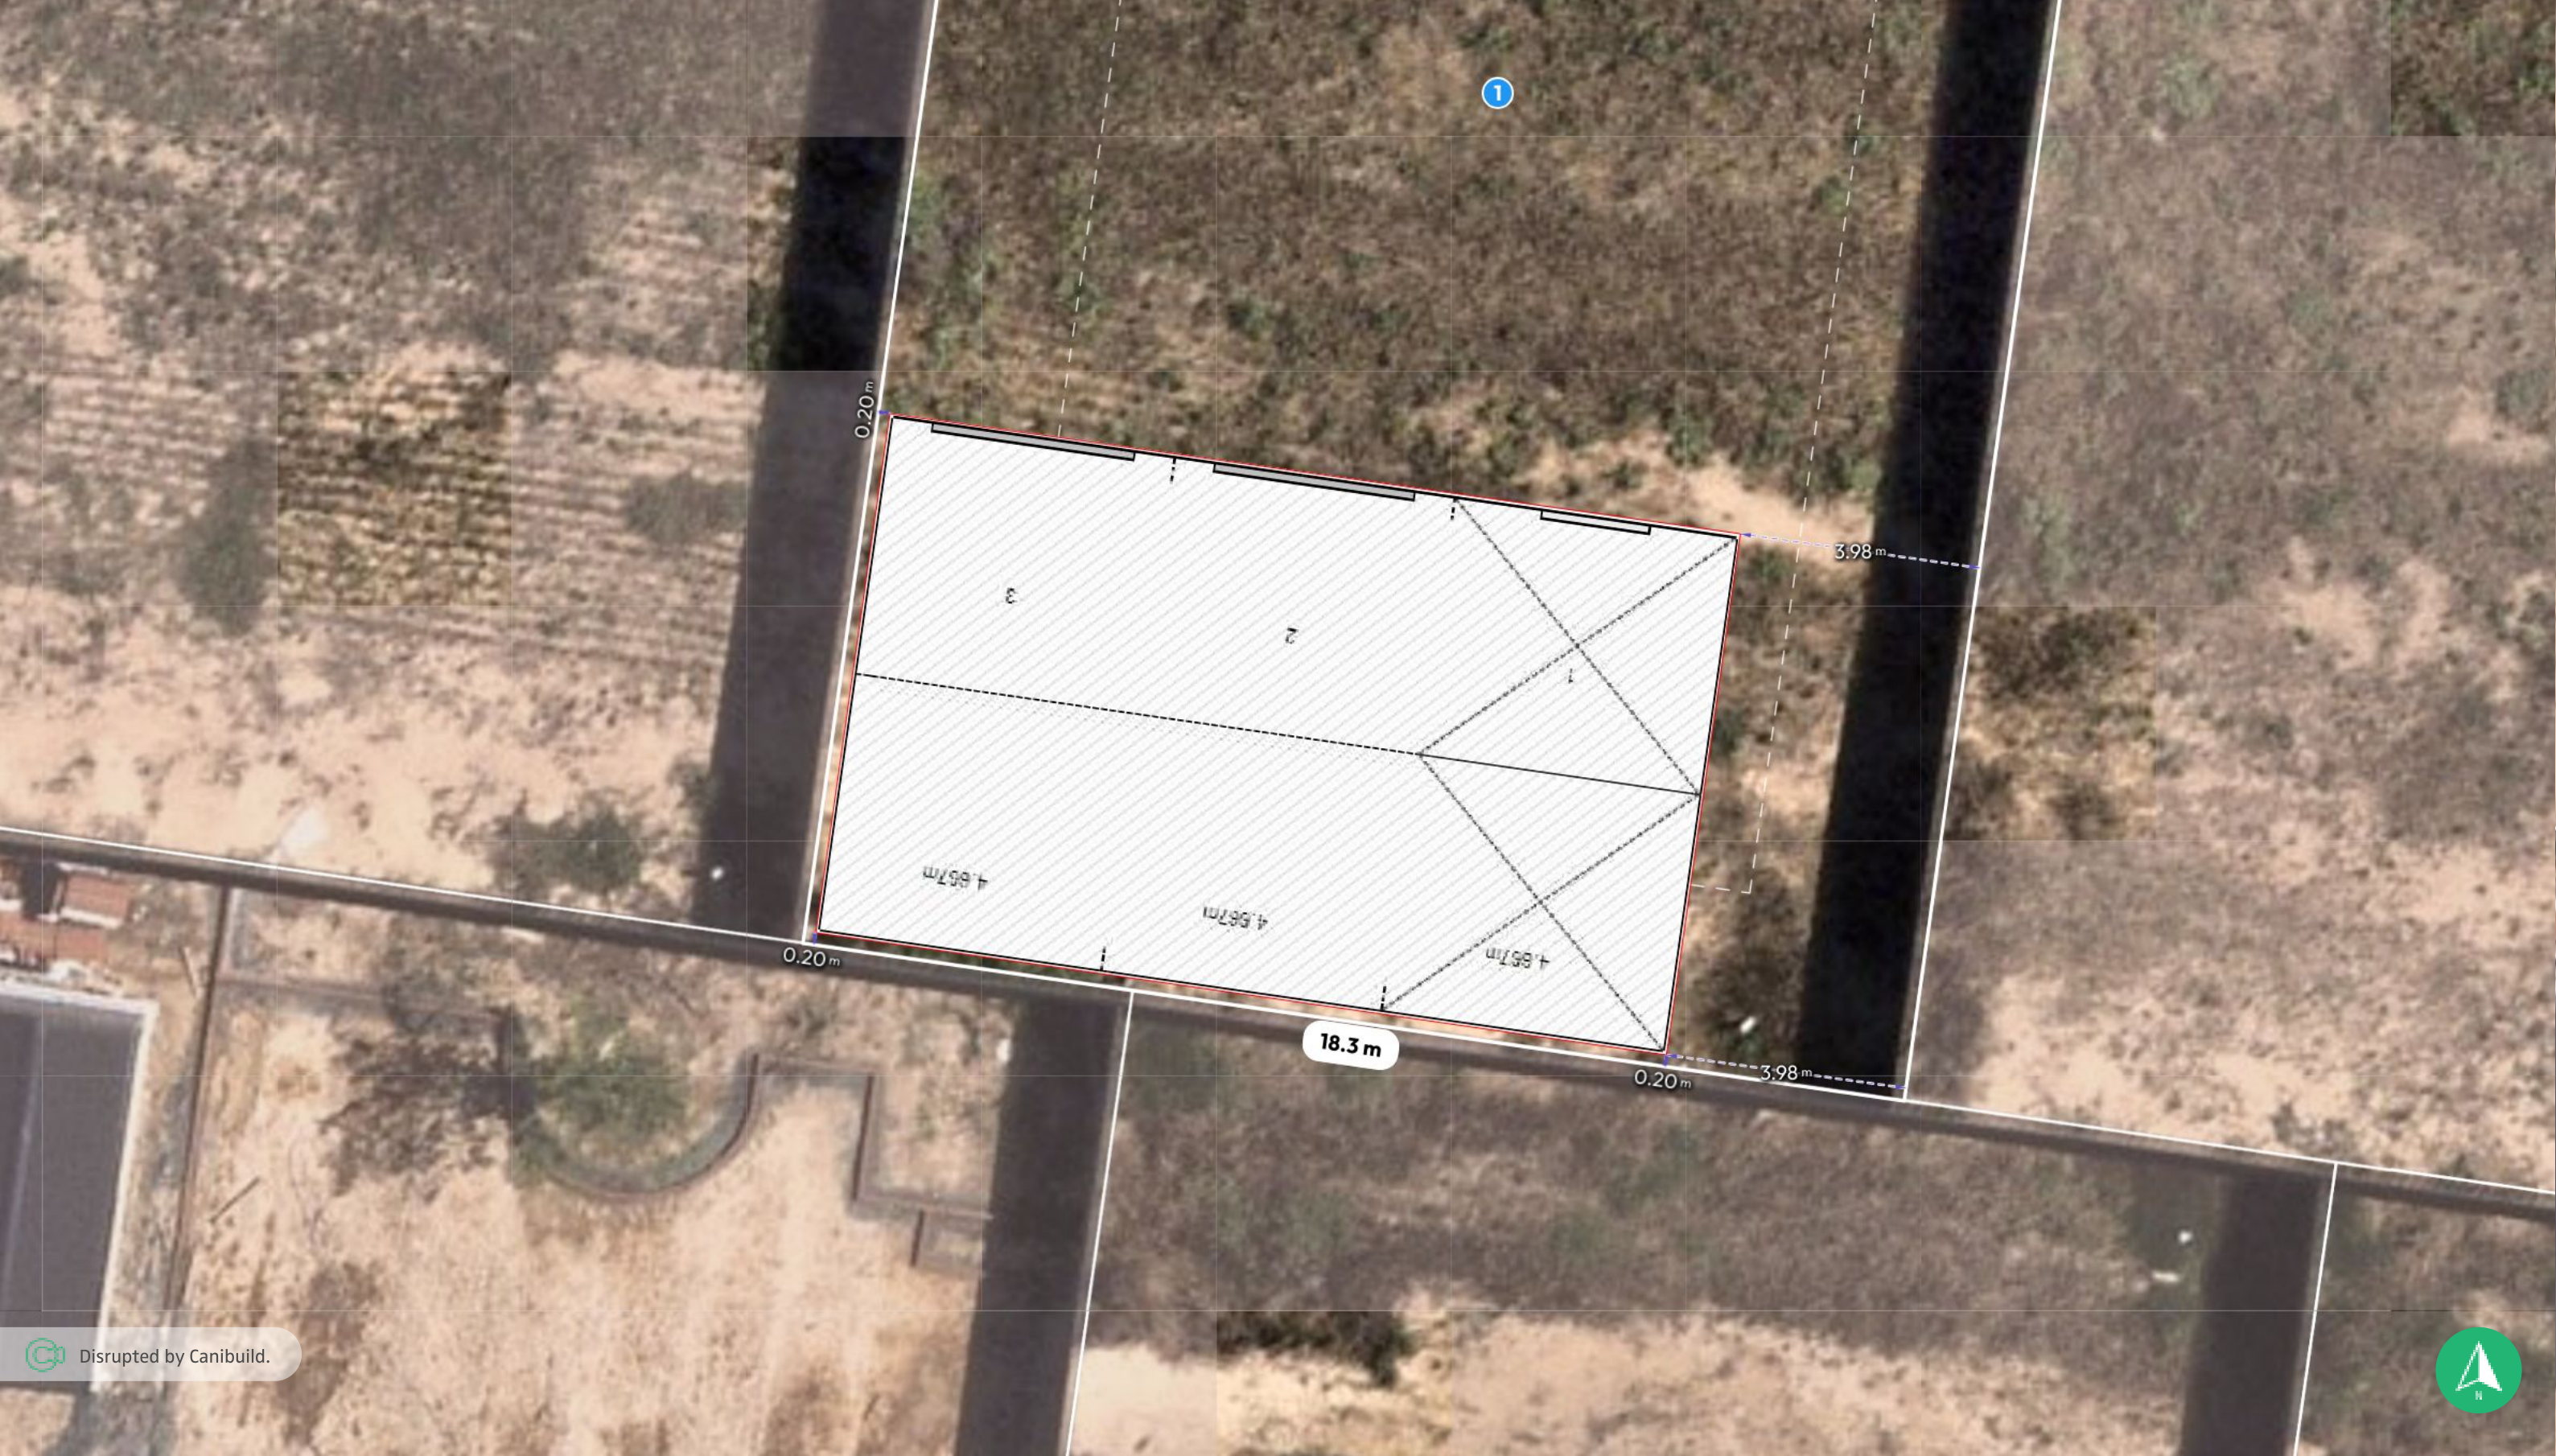

 Disrupted by Canibuild.



Client Name Scott Schmidt		Client Email scottfbot@gmail.com		Client Phone 0417399879		Signature _____						
<div>Copyright Statement</div> <p>This plan always remains the copyright of designer & shall not be used other than for the project work intended without written authority. No part may be reproduced by any other exclusive right be exercised without permission. Legal enforcement will be taken on copyright infringement.</p> <div>Disclaimer</div> <p>This is not an official document, and may not comply with current laws or industry standards. You should make your own enquiries and seek independent advice from relevant industry professionals before acting or relying on the contents of this document.</p> <div>ALL DIMENSIONS ARE IN METRES. DO NOT SCALE FROM PLANS.</div>				Generated by Leisa Evans info@remsheds.com.au		Phone +61428842157	Sheet Name Site Plan	Sheet no. 3	Lic no.	Job no.		
				Property Details 40 Warden St, Moama, NSW 2731, Australia Lot/DP: 8/-/DP1280160			Design Scott Schmidt				Scale 1:100@A3	
							1 st version date: 06/05/2025		Current version date: 06/05/2025		Version # 1	