



DATE	AMENDMENT	ISSUE
AUG 23	DEVELOPMENT APPLICATION	01

PROJECT:	PROPOSED ALTERATIONS AND ADDITIONS TO EXISTING DWELLING
ADDRESS:	No: 125 PRIAM STREET CHESTER HILL


TITLE: SITE PLAN	
SCALE: 1:200	DWG NO: A0001
DATE: 09.06.23	N. LYCENKO ARCHITECT REG NO 3010
DRAWN BY: MH	CHECKED BY: N.LYCENKO
226 WARDELL RD DULWICH HILL N.S.W 2203 9558 6260 0414 966 014	

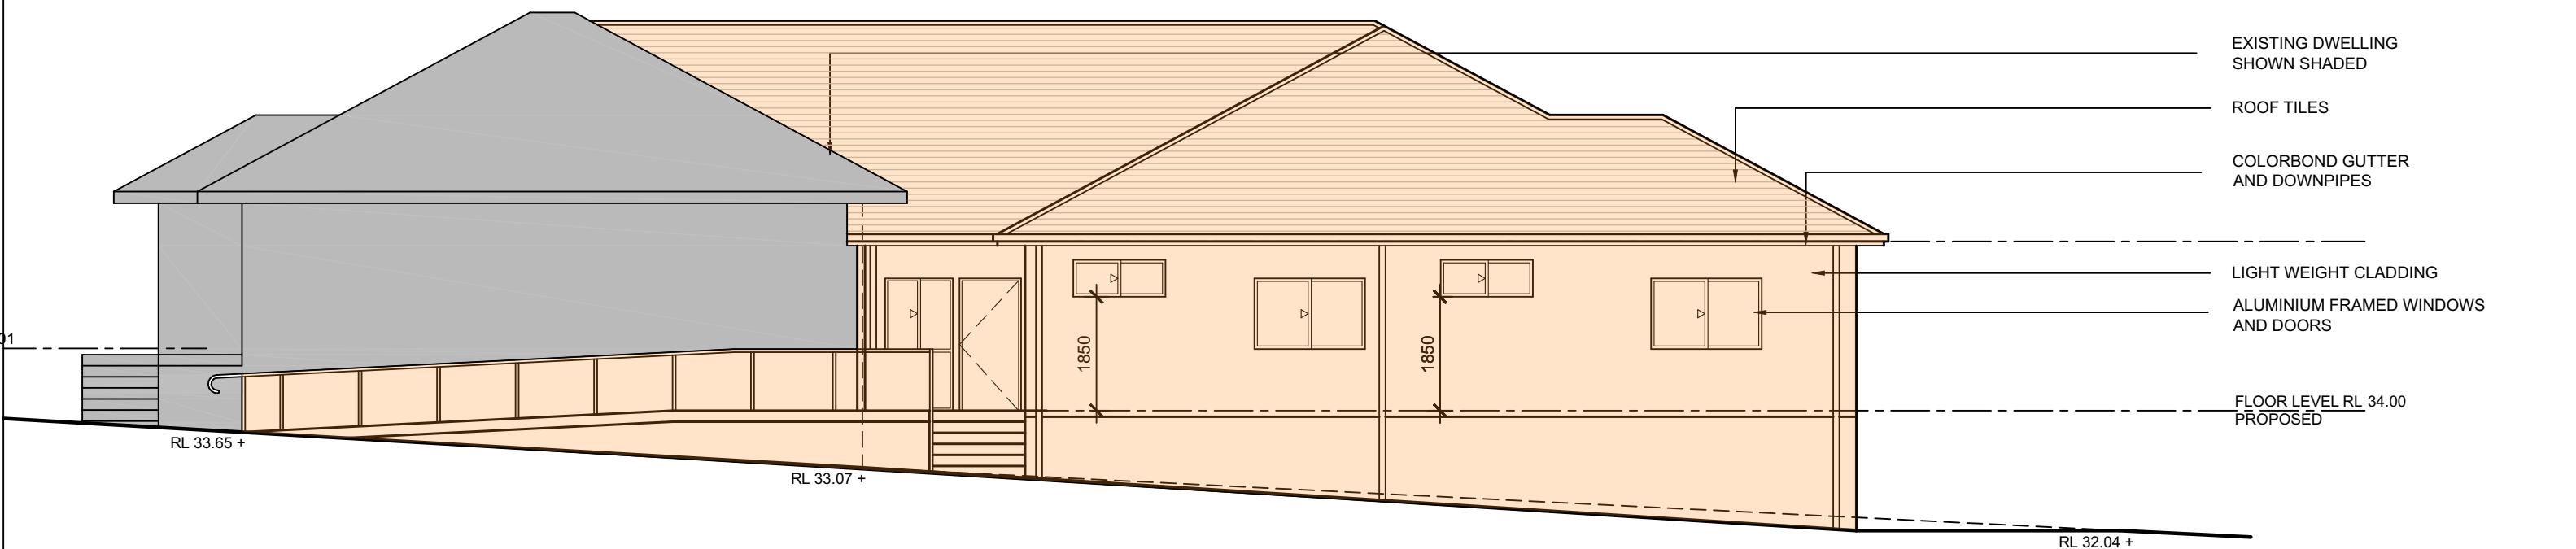

SOUTH ELEVATION

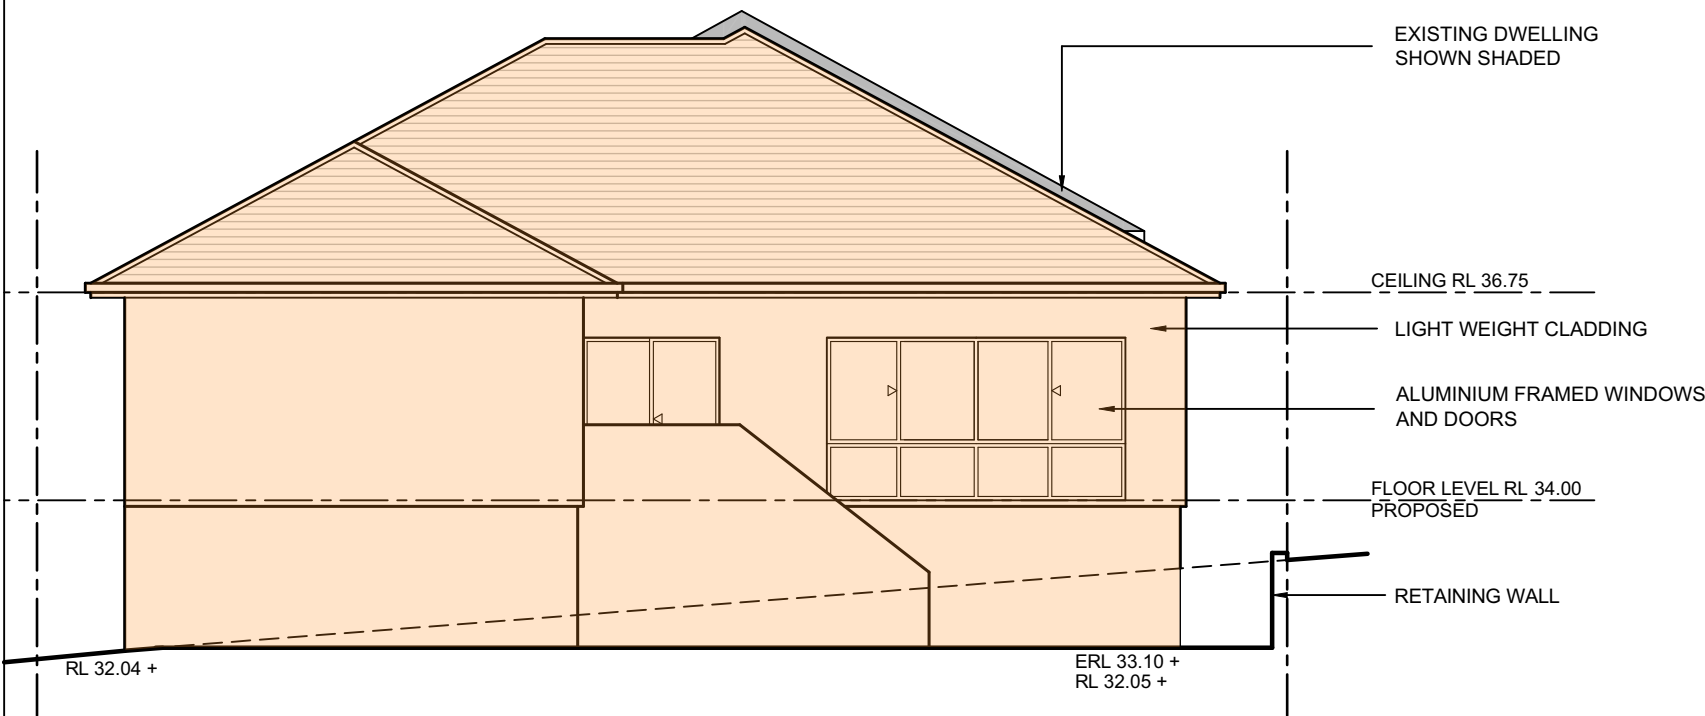


EAST ELEVATION

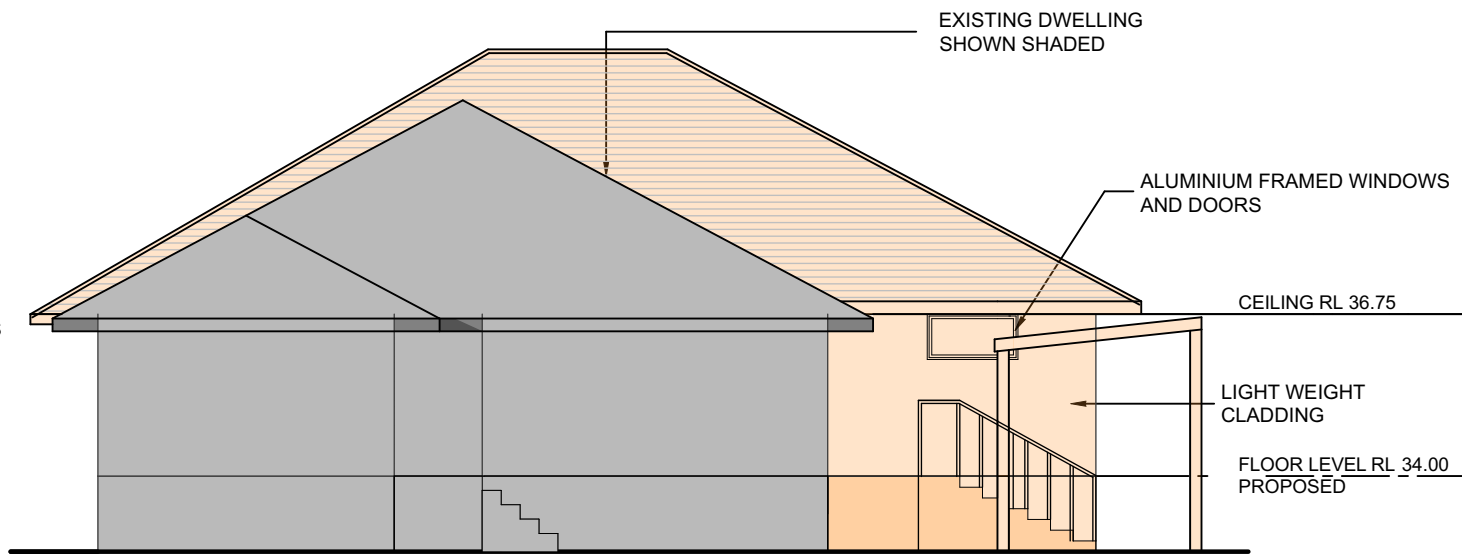


WEST ELEVATION




DATE	AMENDMENT	ISSUE	PROJECT: PROPOSED ALTERATIONS AND ADDITIONS TO EXISTING DWELLING		TITLE: ELEVATIONS 01	
AUG 23	DEVELOPMENT APPLICATION	01			SCALE: 1:100	
			ADDRESS: No: 125 PRIAM STREET CHESTER HILL		DWG NO: A2000	
					DATE: 09.06.23	N. LYCENKO ARCHITECT REG NO 3010
					DRAWN BY: MH	226 WARDELL RD DULWICH HILL N.S.W 2203 9558 6260 0414 966 014
					CHECKED BY: N.LYCENKO	

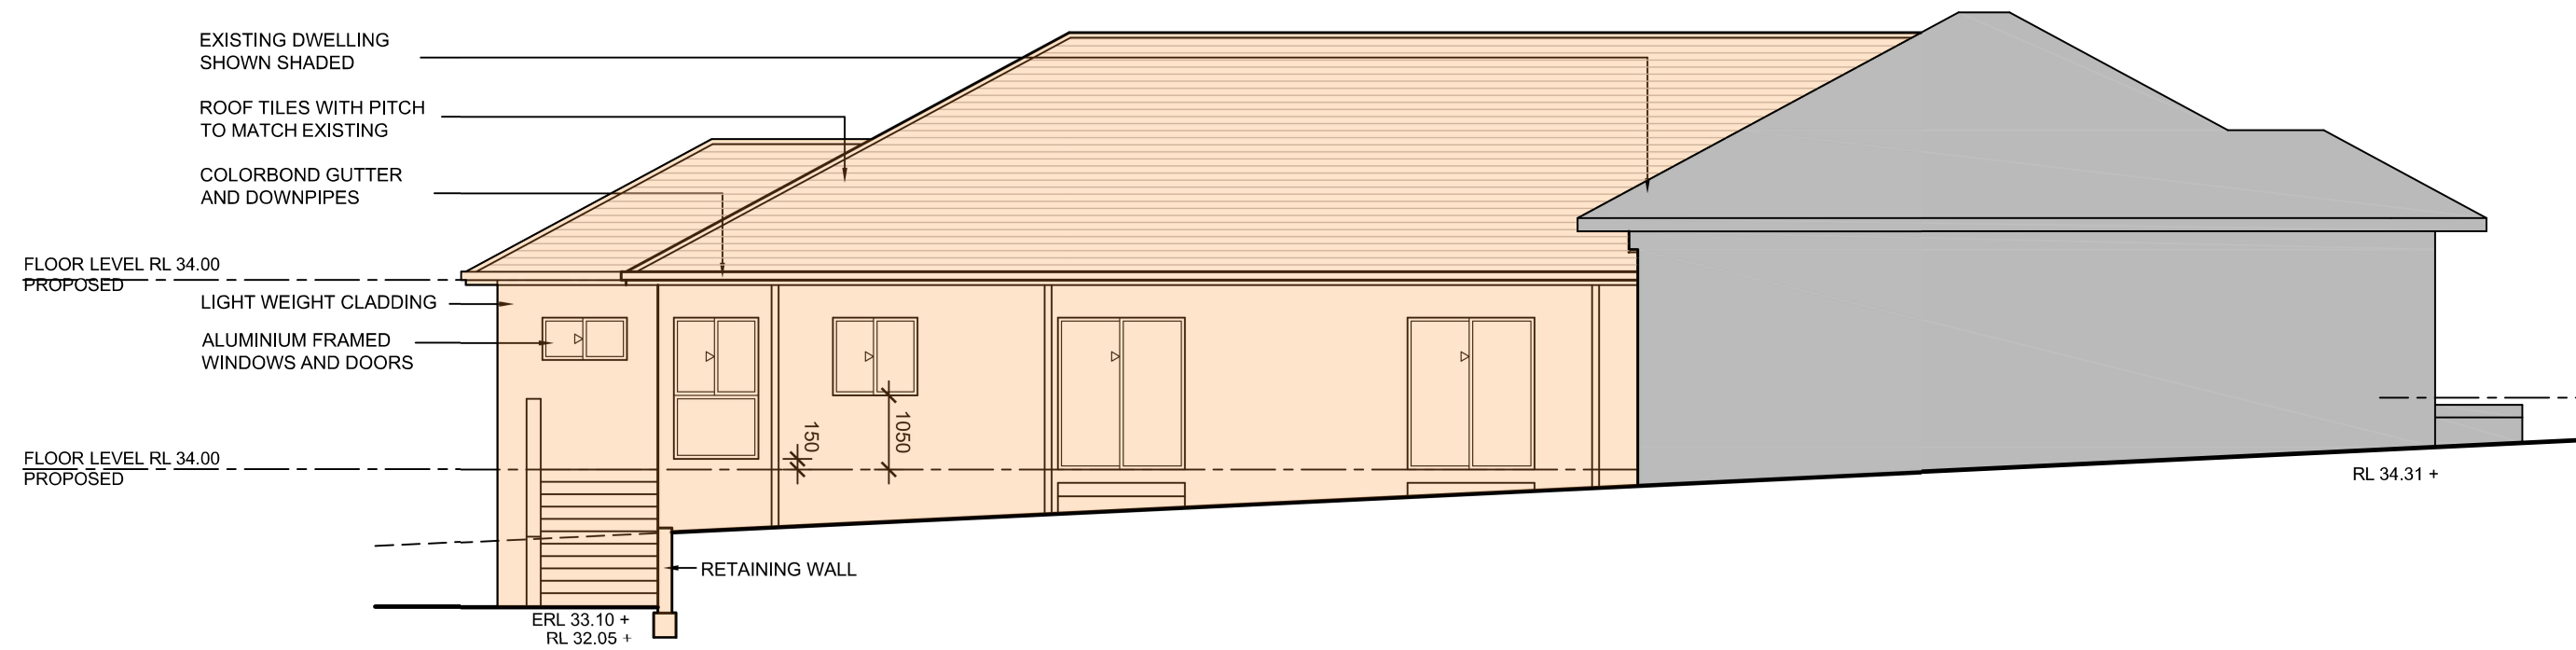


NORTH ELEVATION

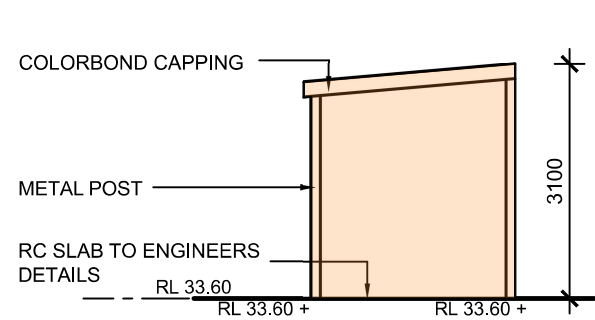


WEST ELEVATION

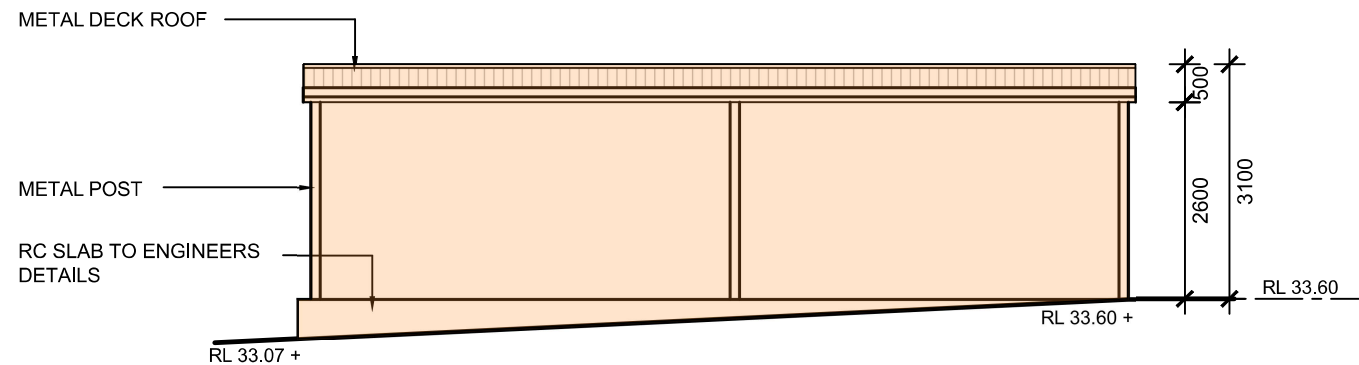


NORTH ELEVATION

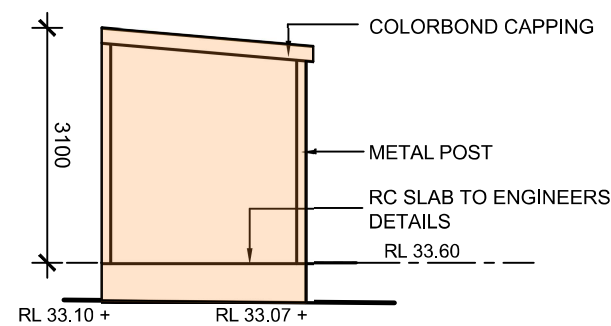


EAST ELEVATION

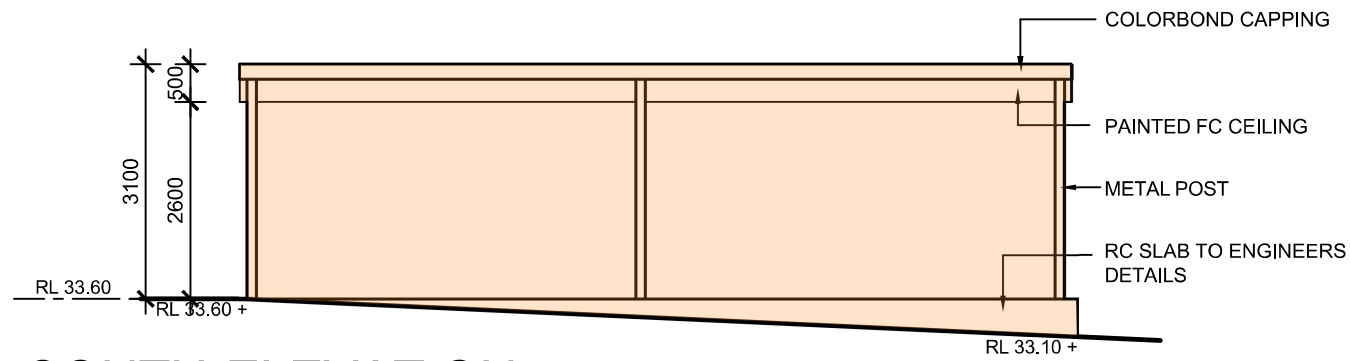


SOUTH ELEVATION

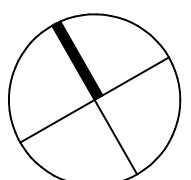


	DATE	AMENDMENT	ISSUE	PROJECT: PROPOSED ALTERATIONS AND ADDITIONS TO EXISTING DWELLING		TITLE: ELEVATIONS 02	
	AUG 23	DEVELOPMENT APPLICATION	01			SCALE: 1:100	
				ADDRESS: No: 125 PRIAM STREET CHESTER HILL		DATE: 09.06.23	DWG NO: A2001
						DRAWN BY: MH	N. LYCENKO ARCHITECT REG NO 3010
						CHECKED BY: N.LYCENKO	226 WARDELL RD DULWICH HILL N.S.W 2203 9558 6260 0414 966 014

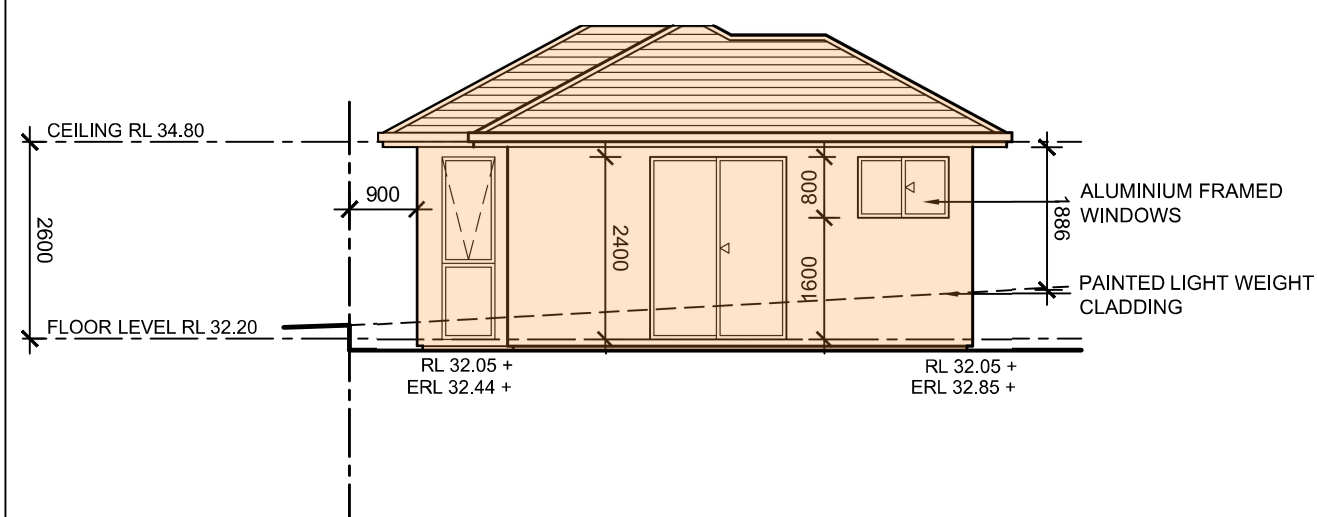


NORTH ELEVATION

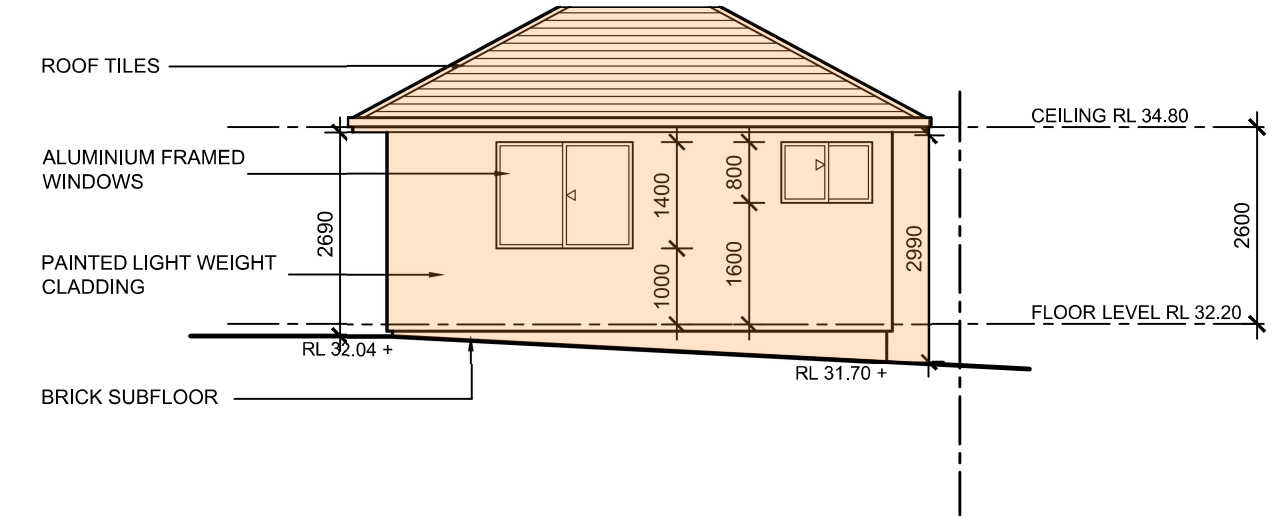

SOUTH ELEVATION

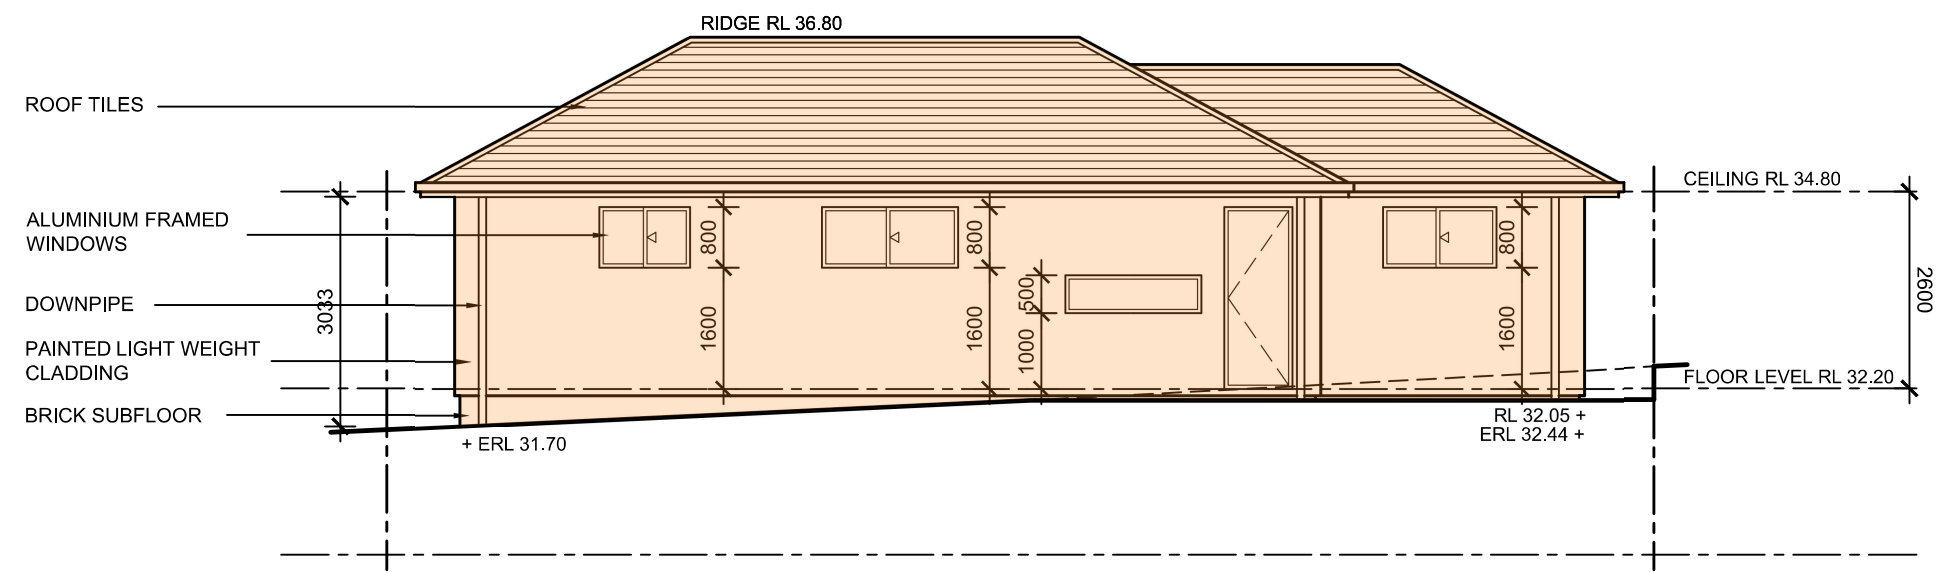

EAST ELEVATION

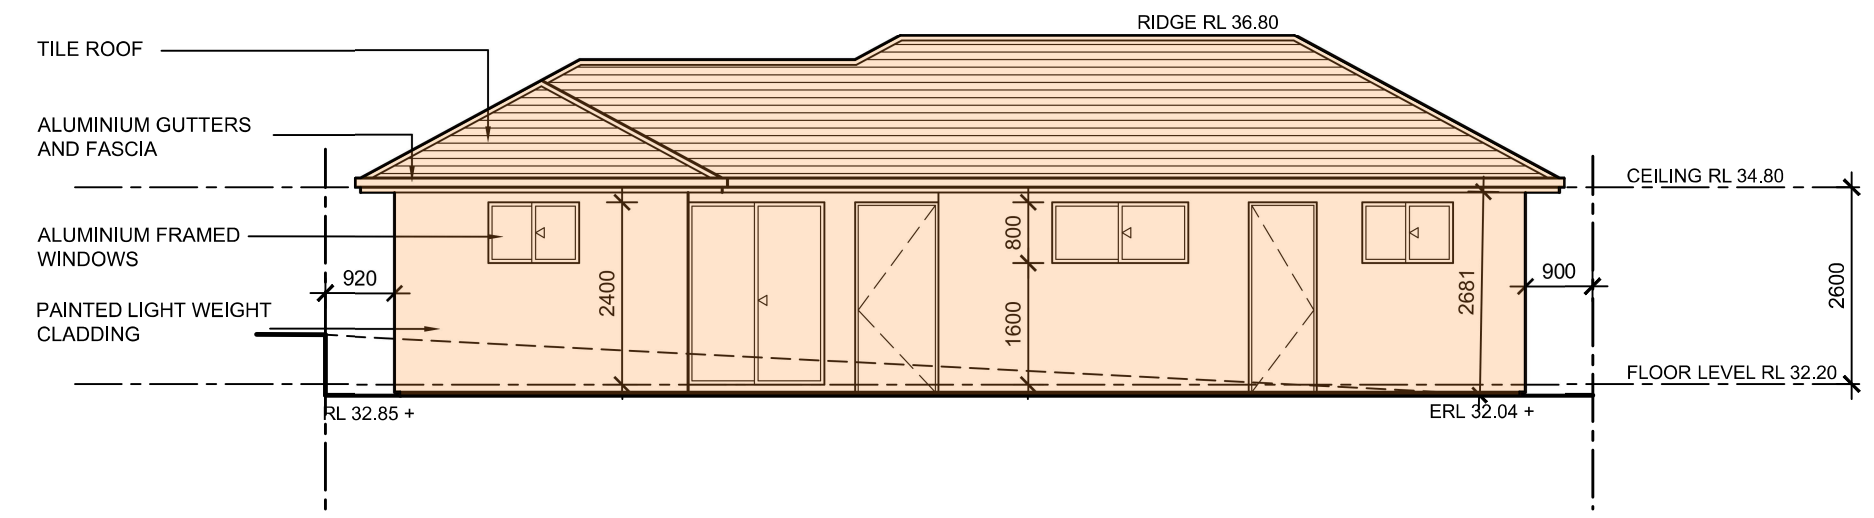

WEST ELEVATION



DATE	AMENDMENT	ISSUE
AUG 23	DEVELOPMENT APPLICATION	01

PROJECT:	PROPOSED ALTERATIONS AND ADDITIONS TO EXISTING DWELLING
ADDRESS:	No: 125 PRIAM STREET CHESTER HILL

TITLE: GRANNY FLAT ELEVATIONS	
SCALE: 1:100	DWG NO: A2002
DATE: 09.06.23	N. LYCENKO ARCHITECT REG NO 3010
DRAWN BY: MH	CHECKED BY: N.LYCENKO
	226 WARDELL RD DULWICH HILL N.S.W 2203 9558 6260 0414 966 014