



INHAUSDESIGNS

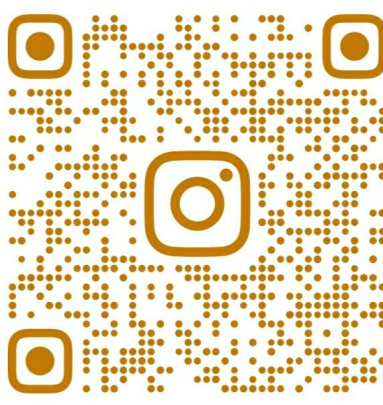

COPYRIGHT

THIS DRAWING AND DESIGN IS SUBJECT TO COPYRIGHT AND SHALL NOT BE COPIED OR REPRODUCED WITHOUT THE WRITTEN PERMISSION OF INHAUS DESIGNS FOR PTY LTD OR ITS AGENT.

RESIDENTIAL / COMMERCIAL / INTERIORS

DESIGNER NAME: JUSTIN ELAZZI

MEMBERSHIP NO. 6605

EMAIL: ADMIN@INHAUSDESIGNS.COM.AU

BROWSE: WWW.INHAUSDESIGNS.COM.AU


TOWNSEND ALTERATIONS AND ADDITIONS

91 TOWNSEND STREET, CONDELL PARK, NSW, 2200

ALEX SAAD

27.03.2025

NORTH POINT

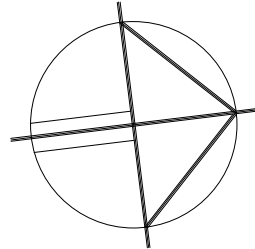

SCALE

AS INDICATED @ A1

NOTES

- ALL WORKS TO COMPLY WITH THE RELEVANT AUSTRALIAN STANDARDS
- ALL WORKS ARE TO BE CARRIED OUT IN ACCORDANCE WITH THE REQUIREMENTS OF THE BUILDING CODE OF AUSTRALIA
- ALL DIMS TO BE VERIFIED BY BUILDER PRIOR TO CONSTRUCTION.
- BOUNDARY DIMENSIONS & ALL LEVELS SUBJECT TO CONFIRMATION BY BUILDER
- USE FIGURED DIMENSIONS ONLY, DO NOT SCALE FROM PLANS.

REV/DATE	DESCRIPTION
A 10.04.2025	ISSUED FOR FLOOR PLANS
B 15.04.2025	ISSUED FOR DESIGN PLANS
C 23.04.2025	ISSUED FOR CONSULTANTS
D 06.05.2025	ISSUED FOR DA SUBMISSION
E	
F	

LEGEND

TITLE

ELEVATIONS - EXISTING / NEW

CHECKED BY

JE

DWG #

INHAUS-22

REVISION

D

PROJECT #

2525

SOUTH ELEVATION 1

1 : 100

NORTH ELEVATION 1

1 : 100


WEST ELEVATION 1

1 : 100

EAST ELEVATION 1

1 : 100

NOT FOR CONSTRUCTION

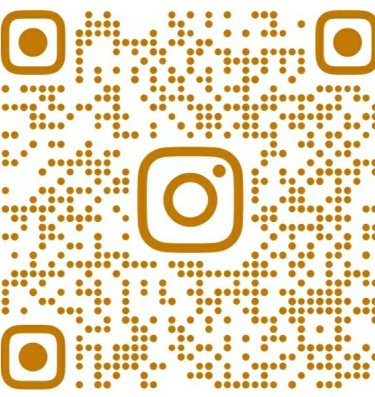

COPYRIGHT
THIS DRAWING AND DESIGN IS SUBJECT TO COPYRIGHT AND SHALL
NOT BE COPIED OR REPRODUCED WITHOUT THE WRITTEN
PERMISSION OF INHAUS DESIGNS NOR FTL LTD OR ITS AGENT

RESIDENTIAL / COMMERCIAL / INTERIORS

DESIGNER NAME: JUSTIN ELAZZI
MEMBERSHIP NO: 6605
EMAIL: ADMIN@INHAUSDESIGNS.COM.AU
BROWSE: WWW.INHAUSDESIGNS.COM.AU


TOWNSEND ALTERATIONS AND
ADDITIONS

91 TOWNSEND STREET, CONDELL
PARK, NSW, 2200

ALEX SAAD

27.03.2025

NORTH POINT

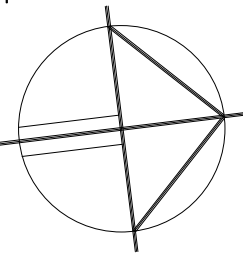

SCALE AS INDICATED @ A1

NOTES

- . ALL WORKS TO COMPLY WITH THE RELEVANT AUSTRALIAN STANDARDS
- . ALL WORKS ARE TO BE CARRIED OUT IN ACCORDANCE WITH THE REQUIREMENTS OF THE BUILDING CODE OF AUSTRALIA
- . ALL DIMS TO BE VERIFIED BY BUILDER PRIOR TO CONSTRUCTION.
- . BOUNDARY DIMENSIONS & ALL LEVELS SUBJECT TO CONFIRMATION BY BUILDER
- . USE FIGURED DIMENSIONS ONLY, DO NOT SCALE FROM PLANS.

REV/DATE	DESCRIPTION
A 10.04.2025	ISSUED FOR FLOOR PLANS
B 15.04.2025	ISSUED FOR DESIGN PLANS
C 23.04.2025	ISSUED FOR CONSULTANTS
D 06.05.2025	ISSUED FOR DA SUBMISSION
E	
F	

LEGEND


TITLE	GROUND FLOOR - EXISTING / NEW
CHECKED BY	JE
DWG #	INHAUS-23
REVISION	D
PROJECT #	2525

GROUND FLOOR LEVEL - EXISTING / NEW

1 : 100



VISUAL SCALE 1:100 @ A1

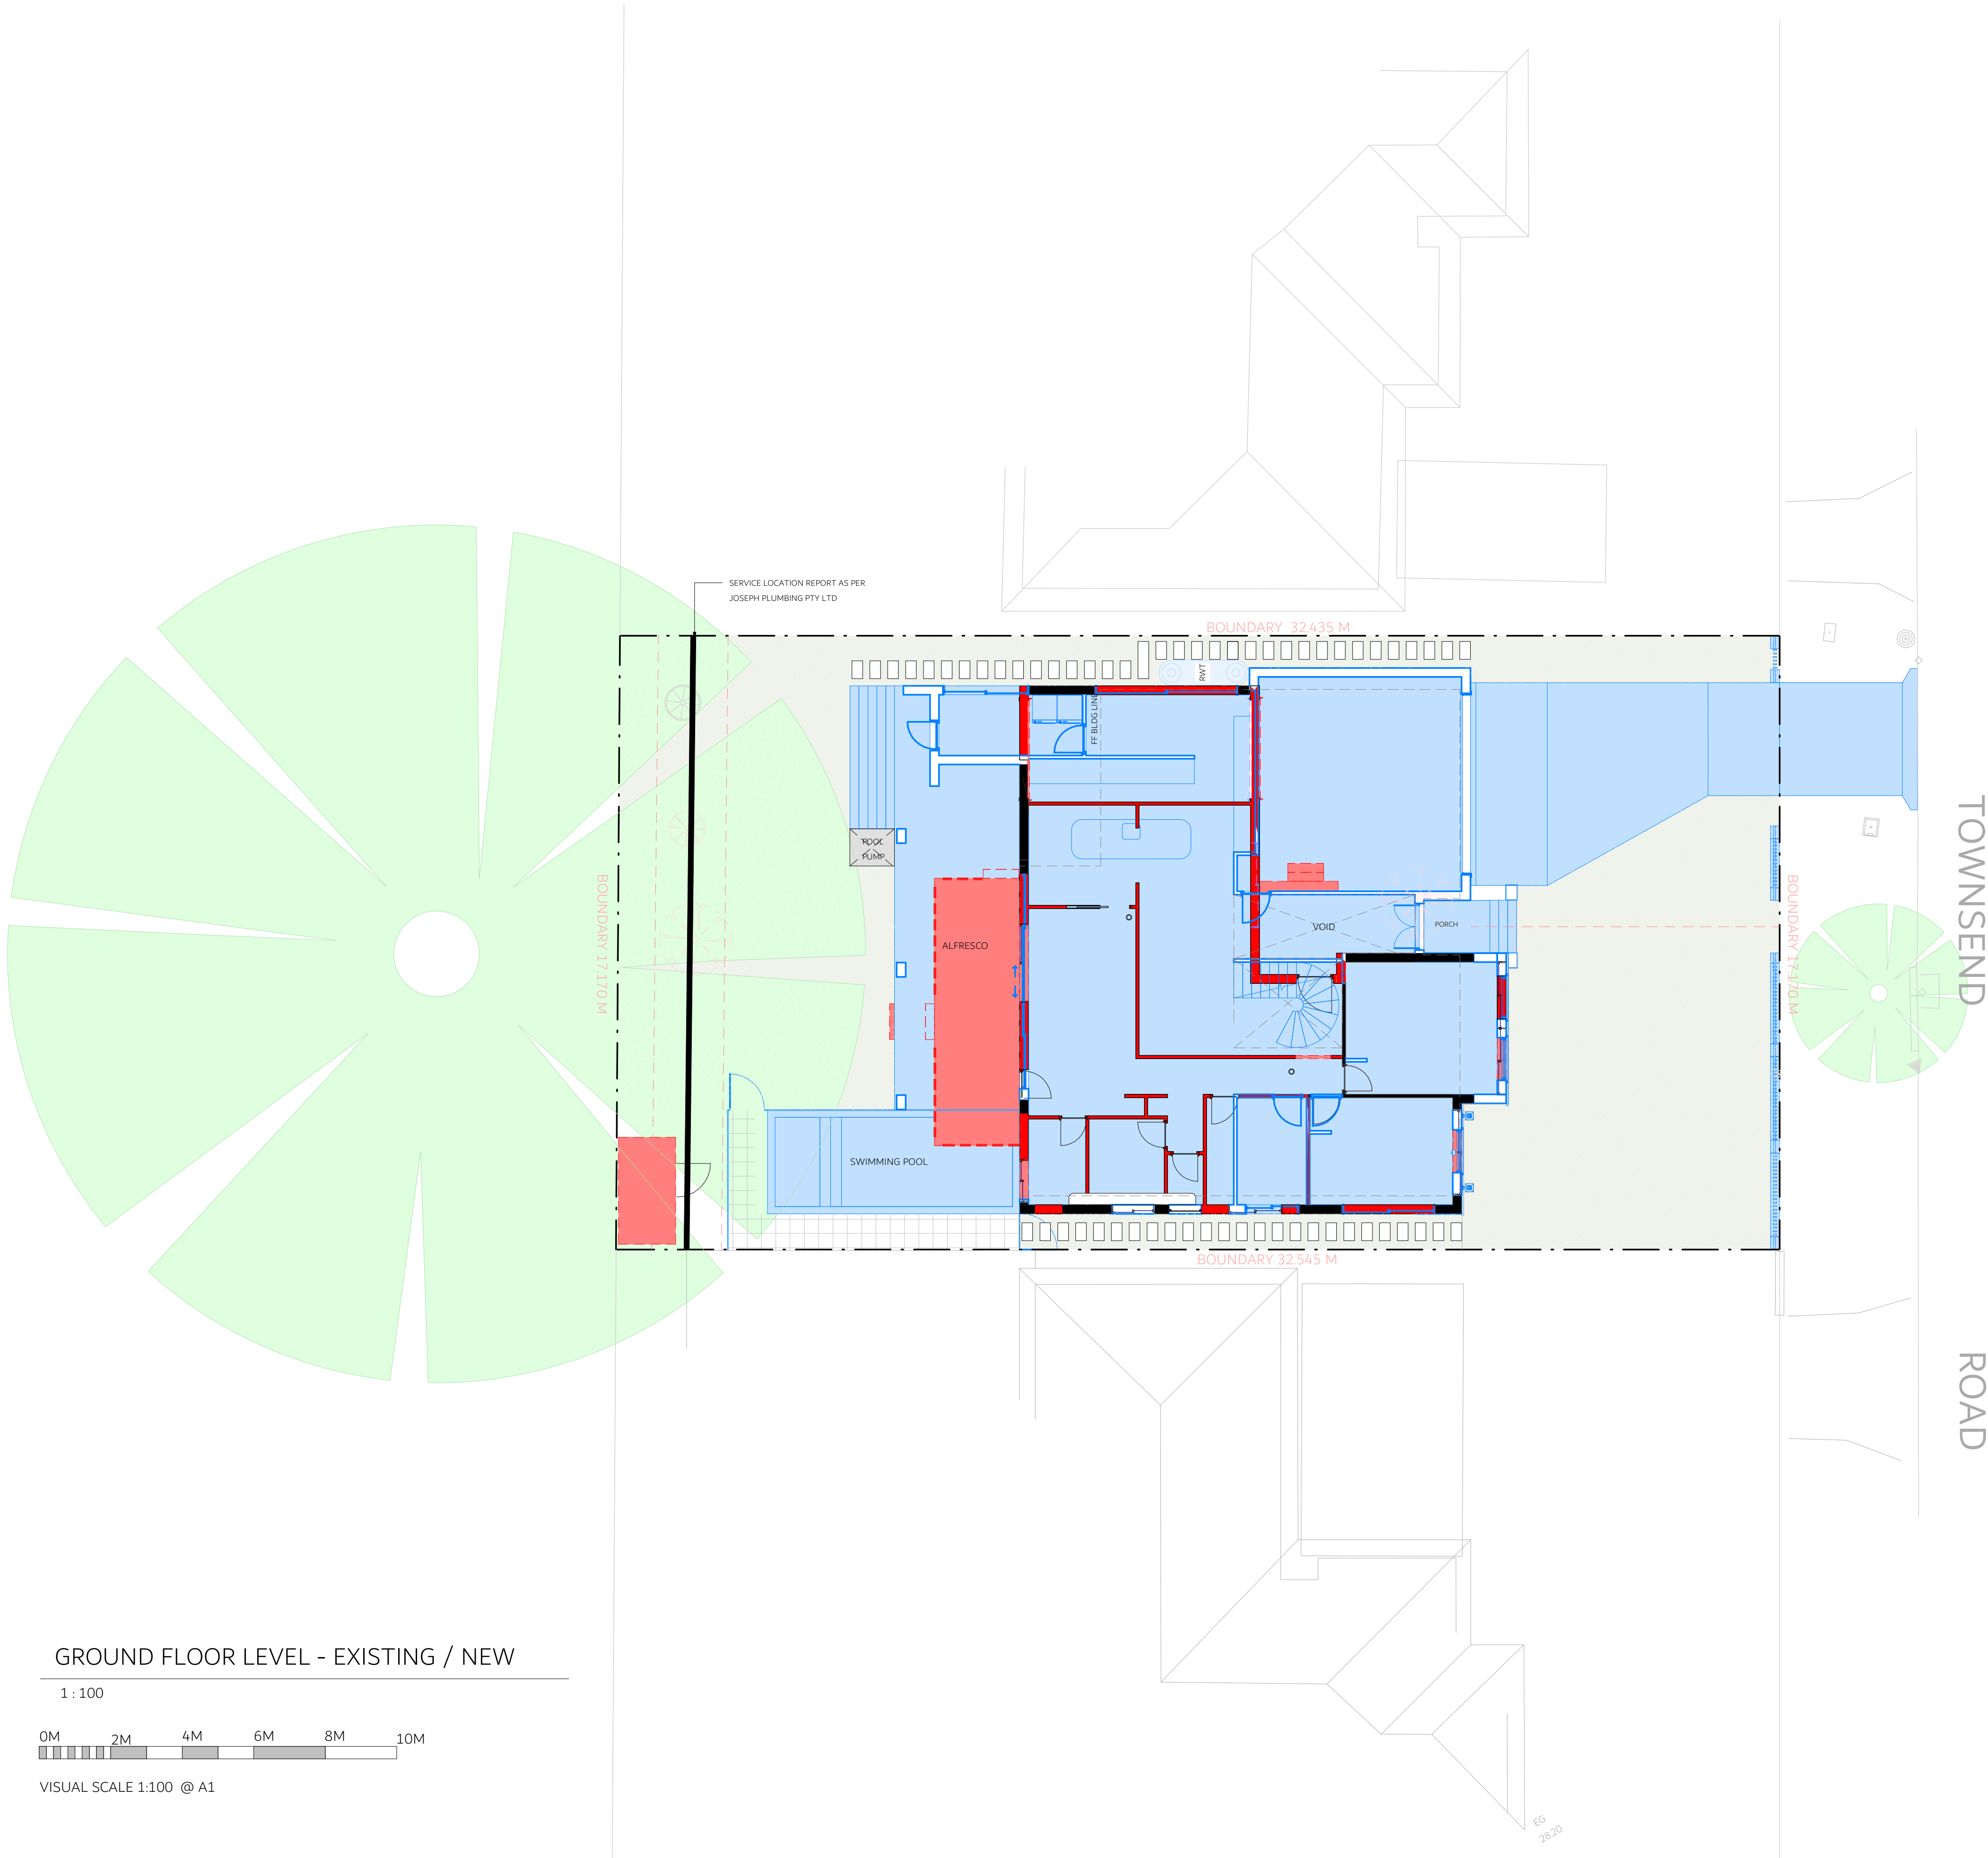

NOT FOR CONSTRUCTION