


- ALL WORKS TO COMPLY WITH THE RELEVANT AUSTRALIAN STANDARDS
- ALL WORKS ARE TO BE CARRIED OUT IN ACCORDANCE WITH THE REQUIREMENTS OF THE BUILDING CODE OF AUSTRALIA
- ALL DIMS TO BE VERIFIED BY BUILDER PRIOR TO CONSTRUCTION.
- BOUNDARY DIMENSIONS & ALL LEVELS SUBJECT TO CONFIRMATION BY BUILDER
- USE FIGURED DIMENSIONS ONLY, DO NOT SCALE FROM PLANS.


| REV/DATE     | DESCRIPTION              |
|--------------|--------------------------|
| A 10.04.2025 | ISSUED FOR FLOOR PLANS   |
| B 15.04.2025 | ISSUED FOR DESIGN PLANS  |
| C 23.04.2025 | ISSUED FOR CONSULTANTS   |
| D 06.05.2025 | ISSUED FOR DA SUBMISSION |
| E            |                          |
| F            |                          |

- NON-TRAFFICABLE
- LANDSCAPE
- CONCRETE PATH
- CONCRETE SURFACE
- SWIMMING POOL
- TILED FLOOR
- ARTICULATION
- OVERHEAD
- HIDDEN
- SITE BOUNDARY
- SMOKE ALARM
- MECH VENTILATION
- WET AREA FLOOR WASTE
- 90 STUD WALL
- 110 BRICK
- 250 BRICK VENEER
- 270 DOUBLE BRICK
- 130 CLADDING
- 200 HEBEL WALL

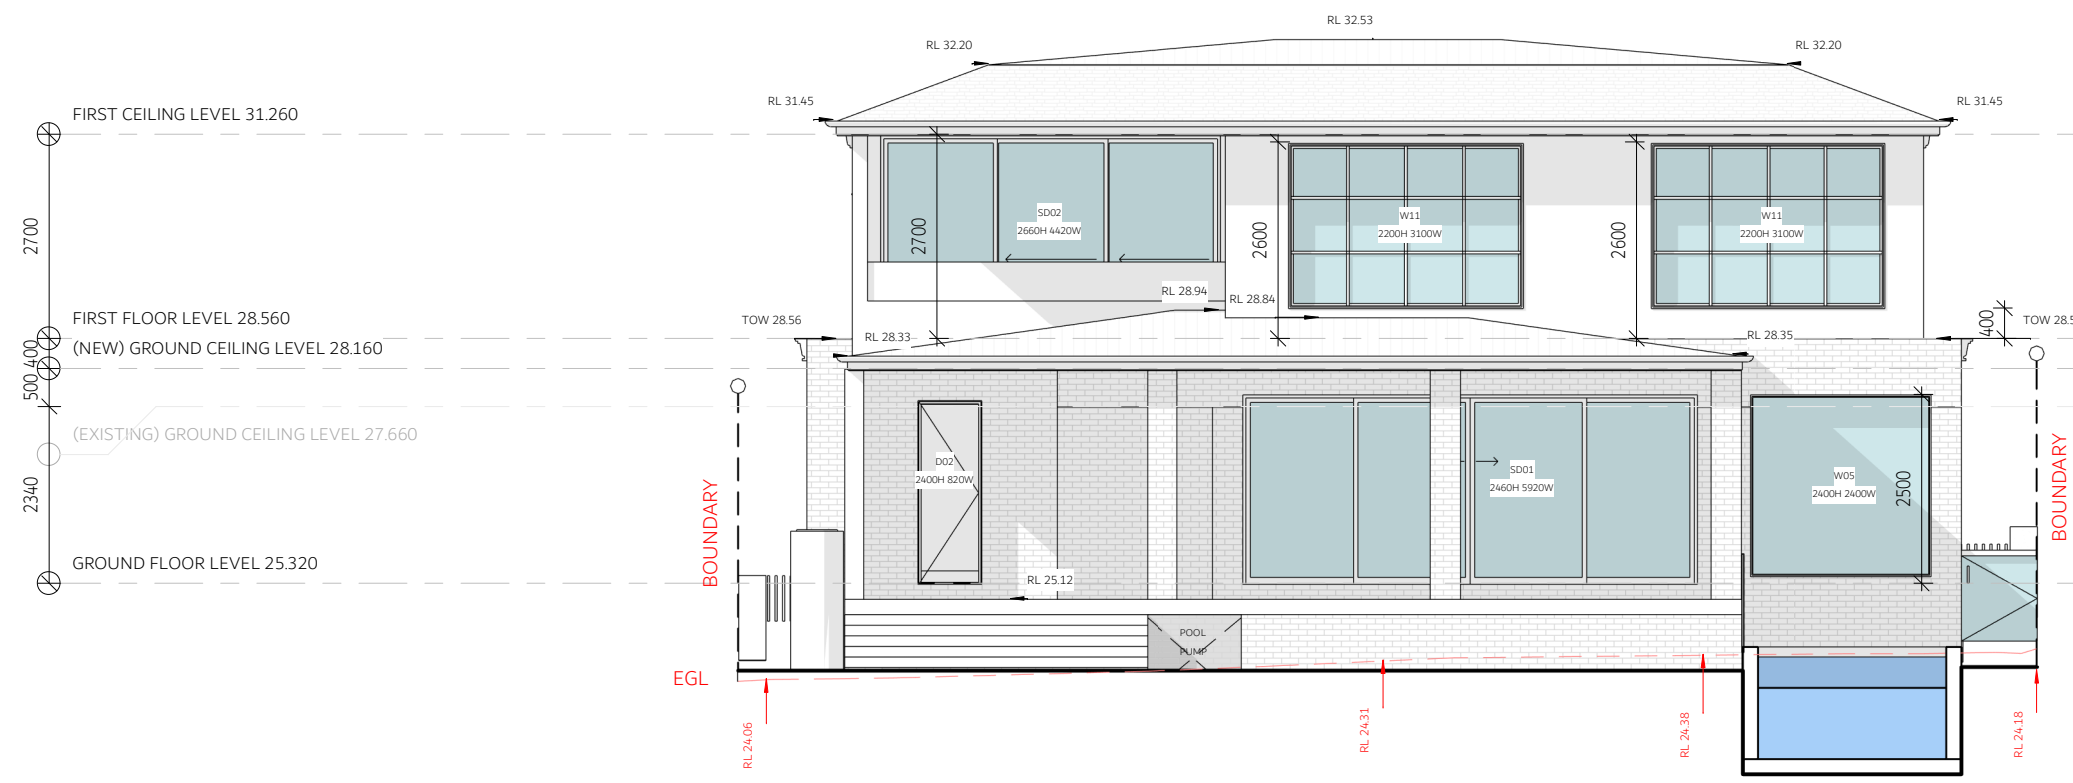


SOUTH ELEVATION.

1 : 100

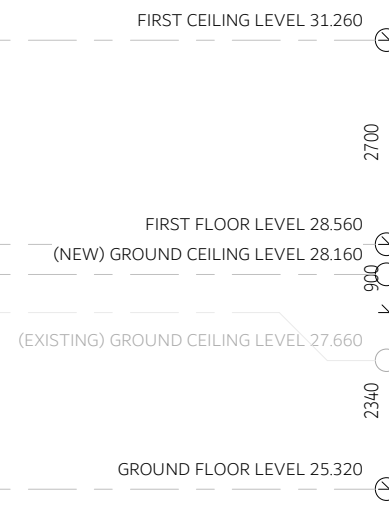



NORTH ELEVATION.

1 : 100

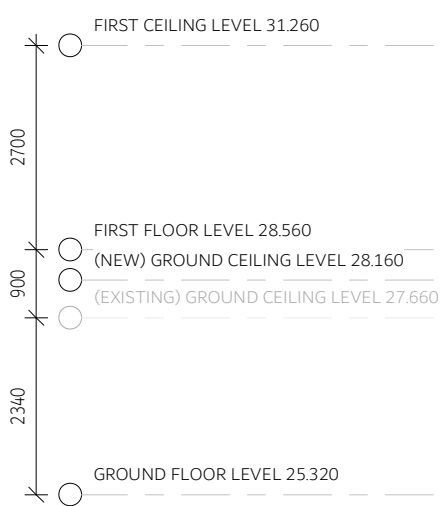



WEST ELEVATION.

1 : 100

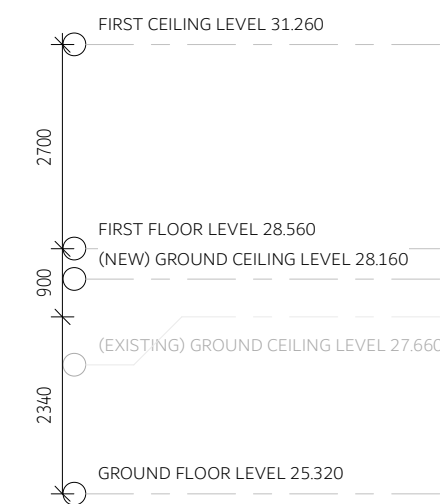
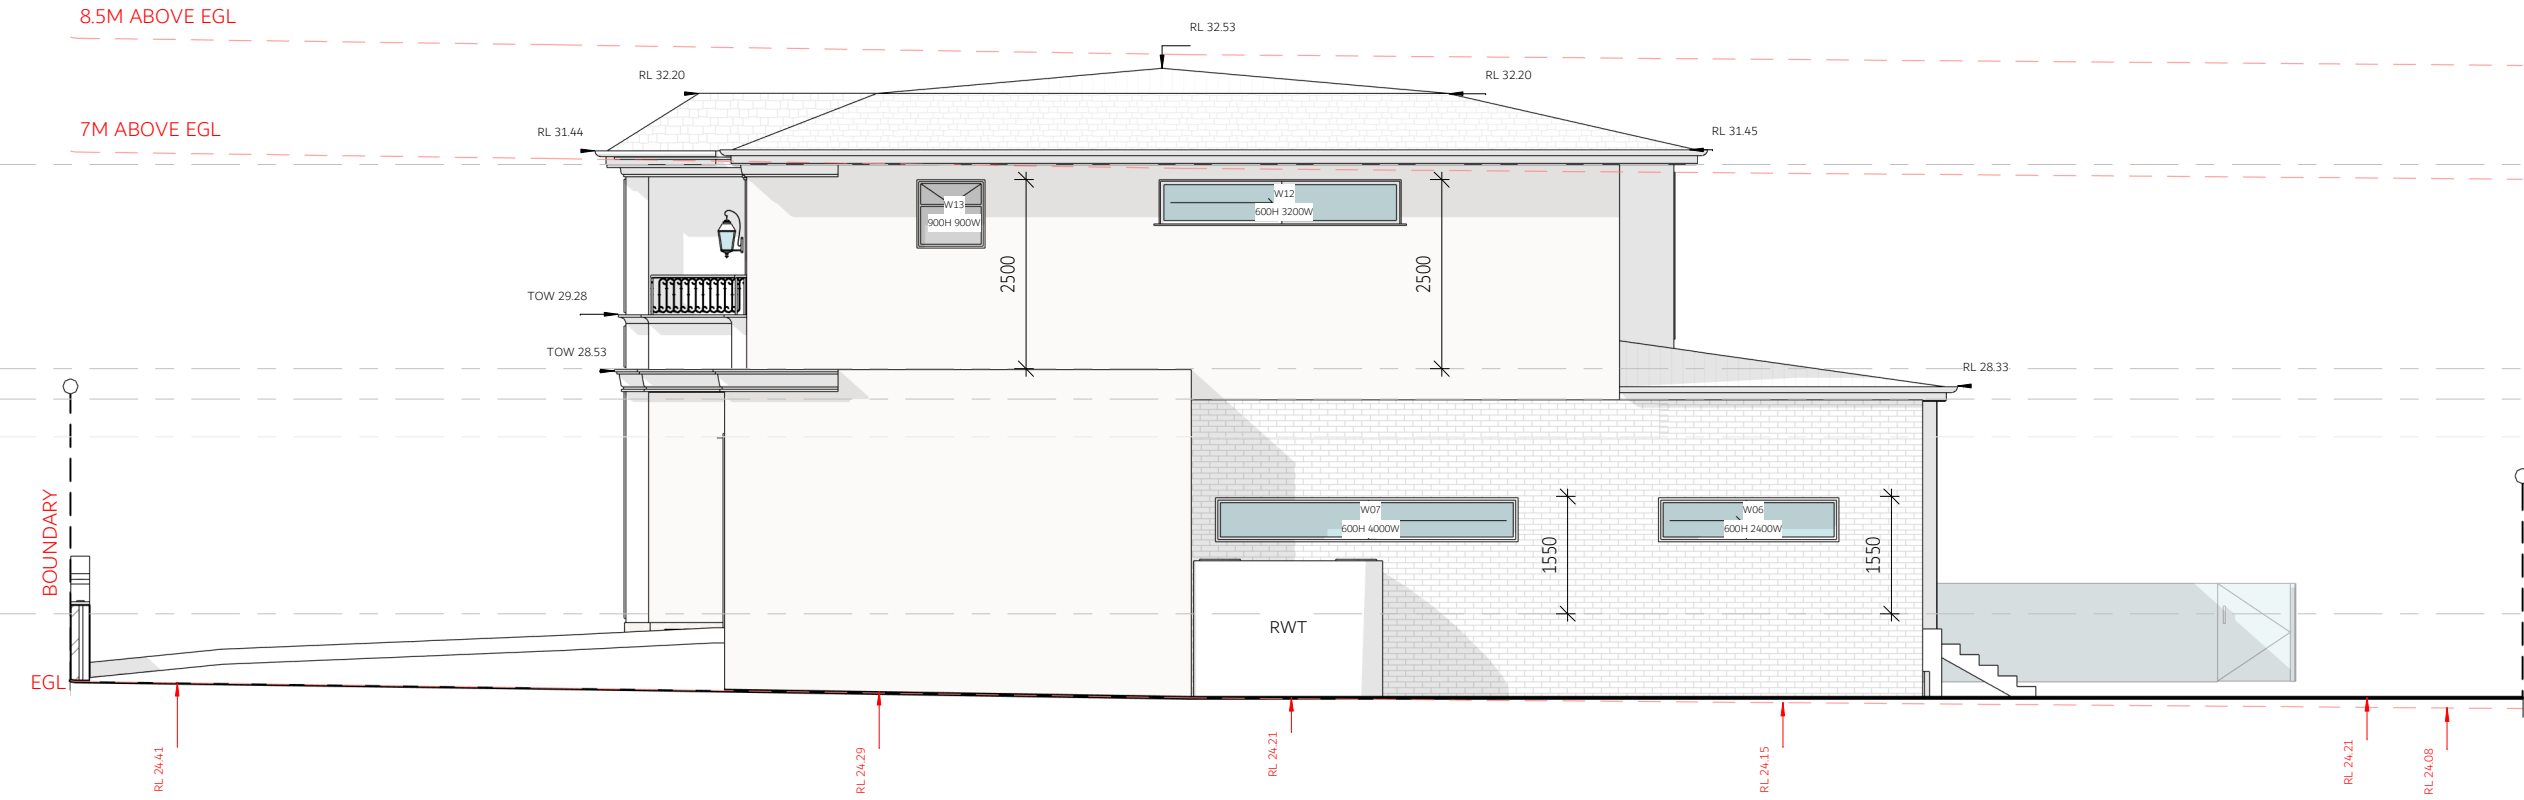


EAST ELEVATION.

1 : 100

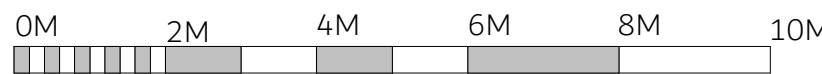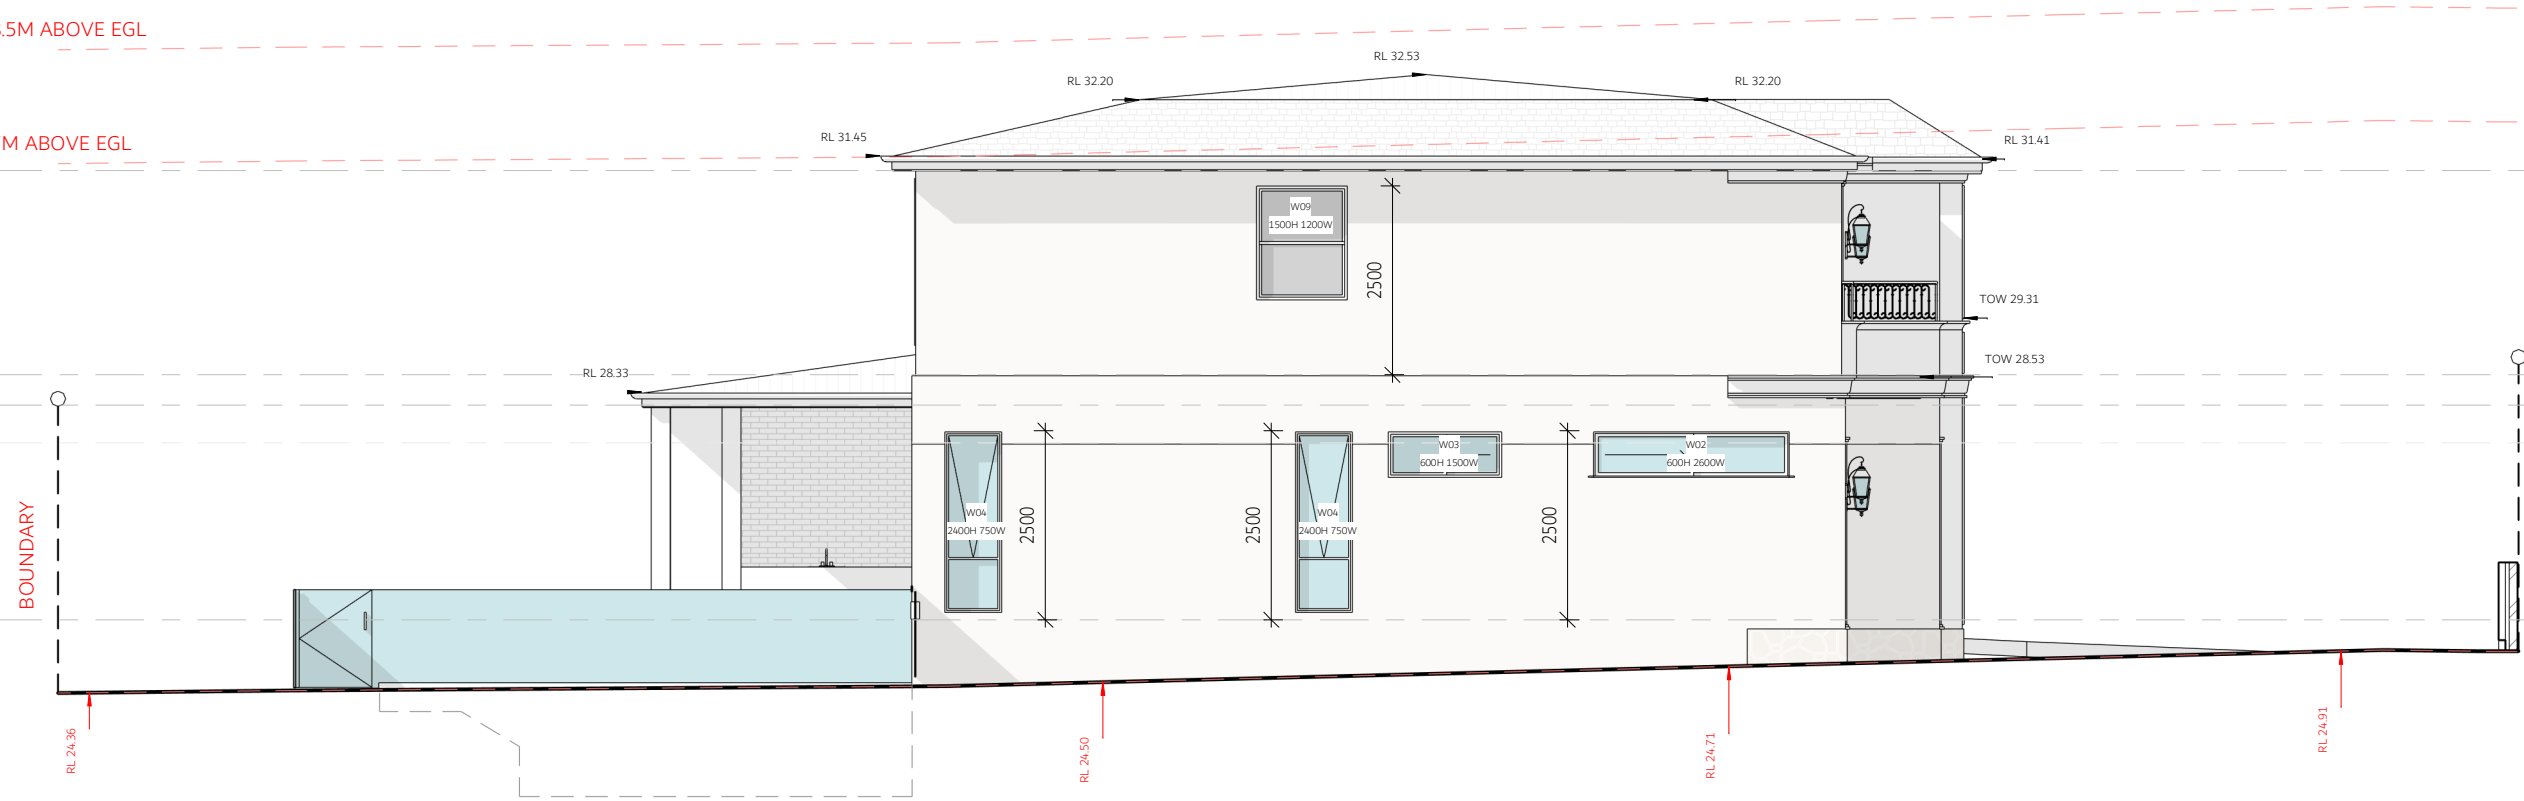


VISUAL SCALE 1:100 @ A1

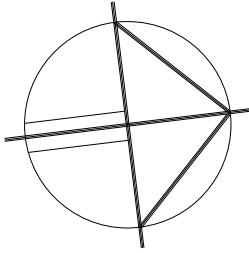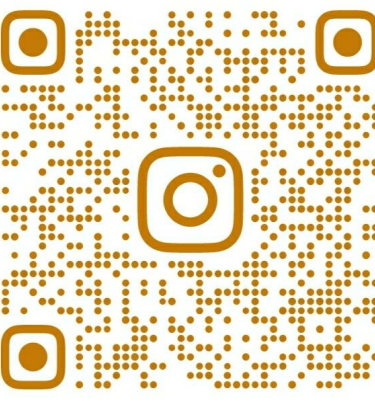

- ALL WORKS TO COMPLY WITH THE RELEVANT AUSTRALIAN STANDARDS
- ALL WORKS ARE TO BE CARRIED OUT IN ACCORDANCE WITH THE REQUIREMENTS OF THE BUILDING CODE OF AUSTRALIA
- ALL DIMS TO BE VERIFIED BY BUILDER PRIOR TO CONSTRUCTION.
- BOUNDARY DIMENSIONS & ALL LEVELS SUBJECT TO CONFIRMATION BY BUILDER
- USE FIGURED DIMENSIONS ONLY, DO NOT SCALE FROM PLANS.


| REV/DATE     | DESCRIPTION              |
|--------------|--------------------------|
| A 10.04.2025 | ISSUED FOR FLOOR PLANS   |
| B 15.04.2025 | ISSUED FOR DESIGN PLANS  |
| C 23.04.2025 | ISSUED FOR CONSULTANTS   |
| D 06.05.2025 | ISSUED FOR DA SUBMISSION |
| E            |                          |
| F            |                          |

- NON-TRAFFICABLE
- LANDSCAPE
- CONCRETE PATH
- CONCRETE SURFACE
- SWIMMING POOL
- TILED FLOOR
- ARTICULATION
- OVERHEAD
- HIDDEN
- SITE BOUNDARY
- SMOKE ALARM
- MECH-VENTILATION
- WET AREA FLOOR WASTE
- 90 STUD WALL
- 110 BRICK
- 250 BRICK VENEER
- 270 DOUBLE BRICK
- 130 CLADDING
- 200 HEBEL WALL

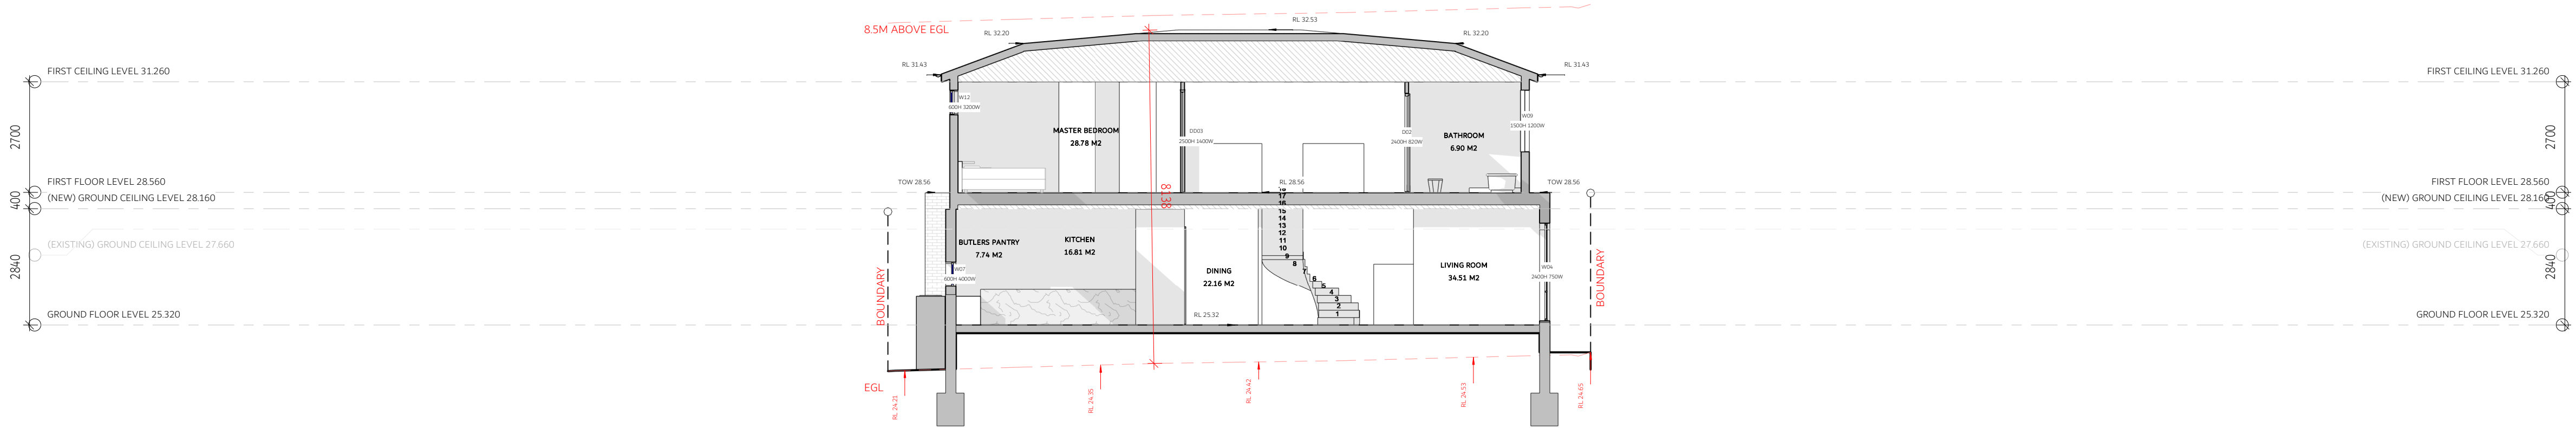

## CROSS SECTION

1 : 100

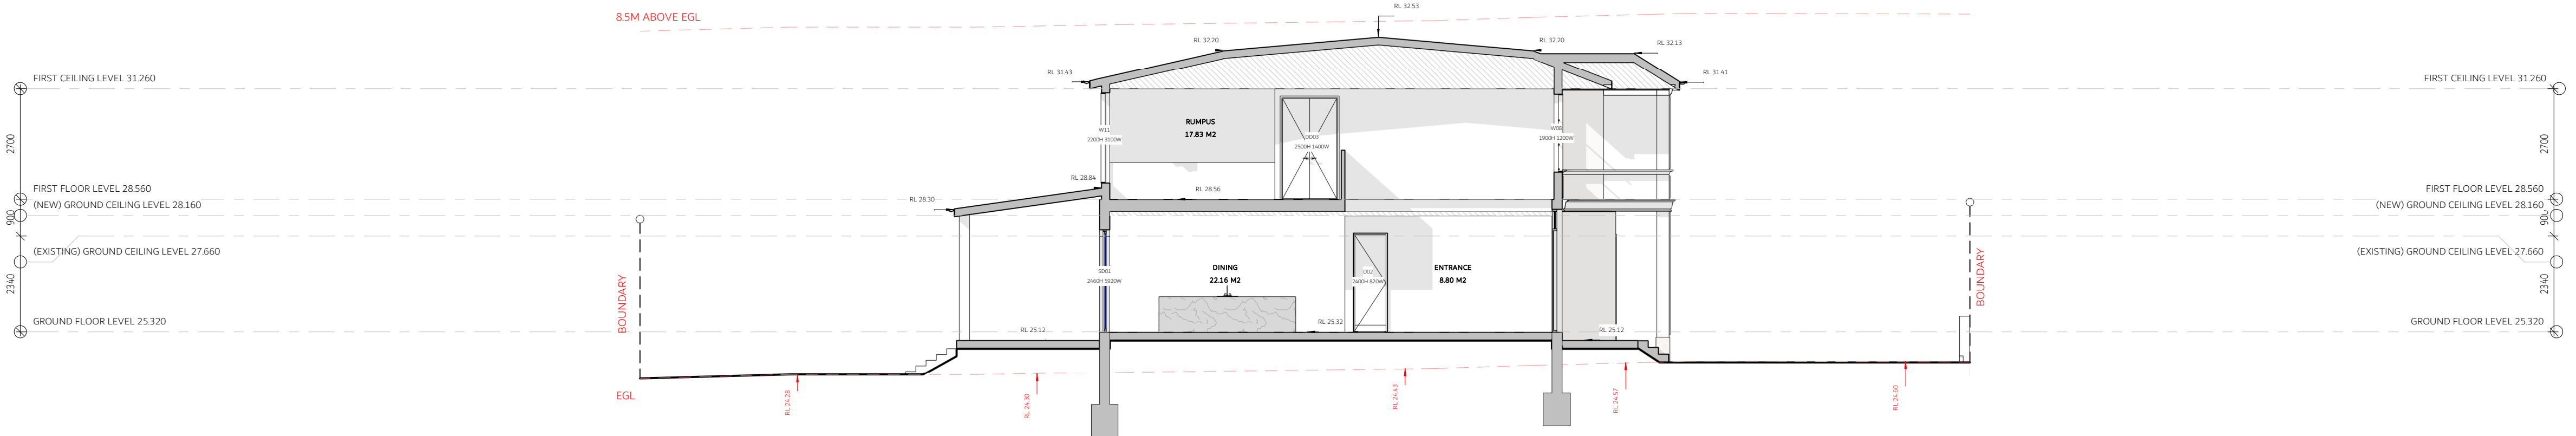

## LONG SECTION

1 : 100



VISUAL SCALE 1:100 @ A1