



INHAUSDESIGNS

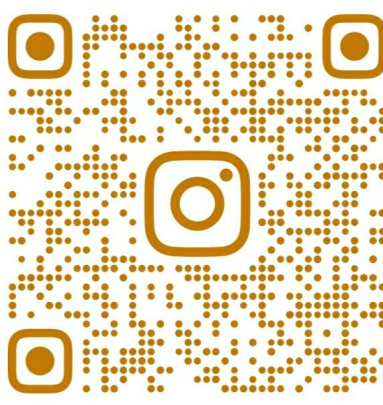

 BDDG

COPYRIGHT

THIS DRAWING AND DESIGN IS SUBJECT TO COPYRIGHT AND SHALL NOT BE COPIED OR REPRODUCED WITHOUT THE WRITTEN PERMISSION OF INHAUS DESIGNS NOR FTL LTD OR ITS AGENT

RESIDENTIAL / COMMERCIAL / INTERIORS

DESIGNER NAME: JUSTIN ELAZZI

MEMBERSHIP NO: 6605

EMAIL: ADMIN@INHAUSDESIGNS.COM.AU

BROWSE: WWW.INHAUSDESIGNS.COM.AU


TOWNSEND ALTERATIONS AND ADDITIONS

91 TOWNSEND STREET, CONDELL PARK, NSW, 2200

ALEX SAAD

27.03.2025

NORTH POINT

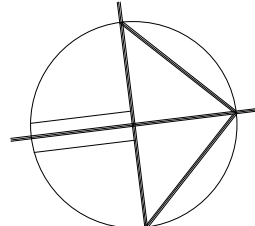

SCALE

AS INDICATED @ A1

NOTES

· ALL WORKS TO COMPLY WITH THE RELEVANT AUSTRALIAN STANDARDS

· ALL WORKS ARE TO BE CARRIED OUT IN ACCORDANCE WITH THE REQUIREMENTS OF THE BUILDING CODE OF AUSTRALIA


· ALL DIMS TO BE VERIFIED BY BUILDER PRIOR TO CONSTRUCTION.


· BOUNDARY DIMENSIONS & ALL LEVELS SUBJECT TO CONFIRMATION BY BUILDER


· USE FIGURED DIMENSIONS ONLY, DO NOT SCALE FROM PLANS.


REV/DATE	DESCRIPTION
A 10.04.2025	ISSUED FOR FLOOR PLANS
B 15.04.2025	ISSUED FOR DESIGN PLANS
C 23.04.2025	ISSUED FOR CONSULTANTS
D 06.05.2025	ISSUED FOR DA SUBMISSION
E	
F	


LEGEND


 NON-TRAFFICABLE

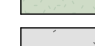
 LANDSCAPE


 CONCRETE PATH

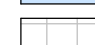
 CONCRETE SURFACE


 SWIMMING POOL


 TILED FLOOR


 ARTICULATION


 OVERHEAD

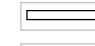
 HIDDEN


 SITE BOUNDARY


 SMOKE ALARM


 MECH VENTILATION


 WET AREA FLOOR WASTE


 90 STUD WALL

 110 BRICK

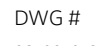 250 BRICK VENEER

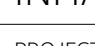 270 DOUBLE BRICK

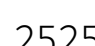 130 CLADDING

  200 HEBEL WALL

TITLE

SHADOW DIAGRAMS

CHECKED BY

JE

DWG #

INHAUS-14

REVISION


D

PROJECT #

2525


9AM 21 JUNE

1 : 200

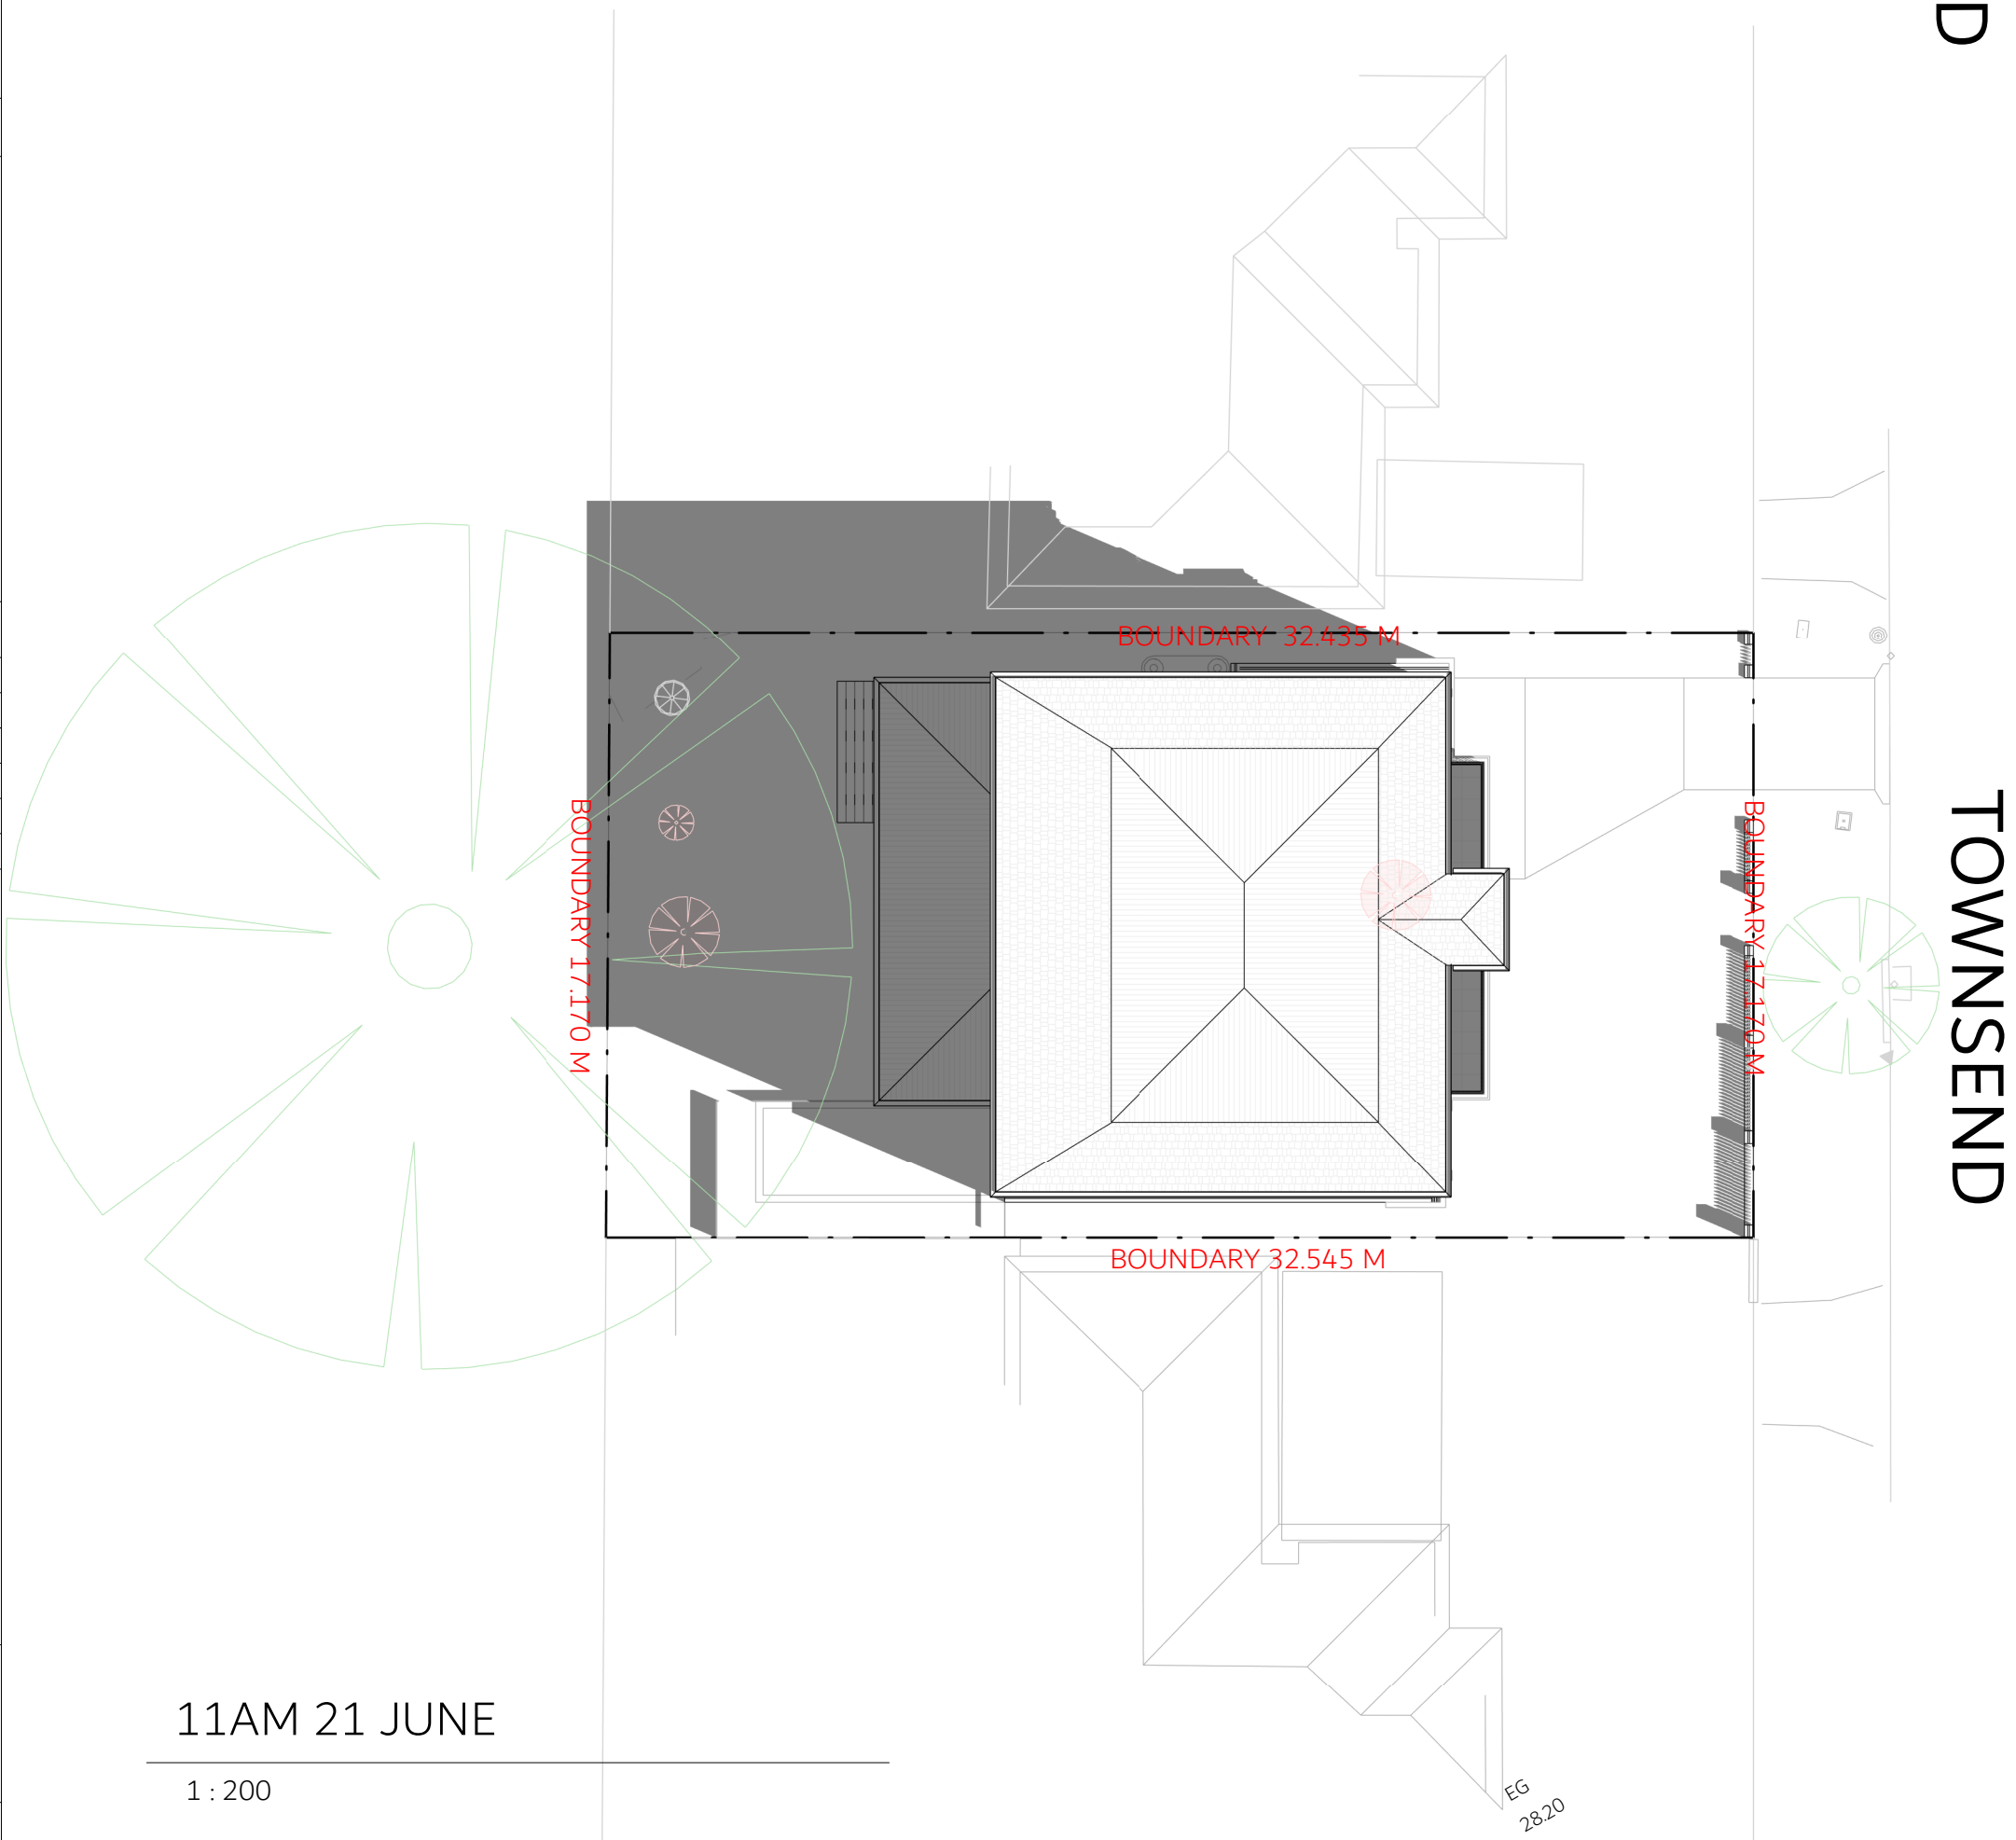

11AM 21 JUNE

1 : 200



VISUAL SCALE 1:200 @ A1

TOWNSEND


ROAD

TOWNSEND

ROAD

10AM 21 JUNE

1 : 200

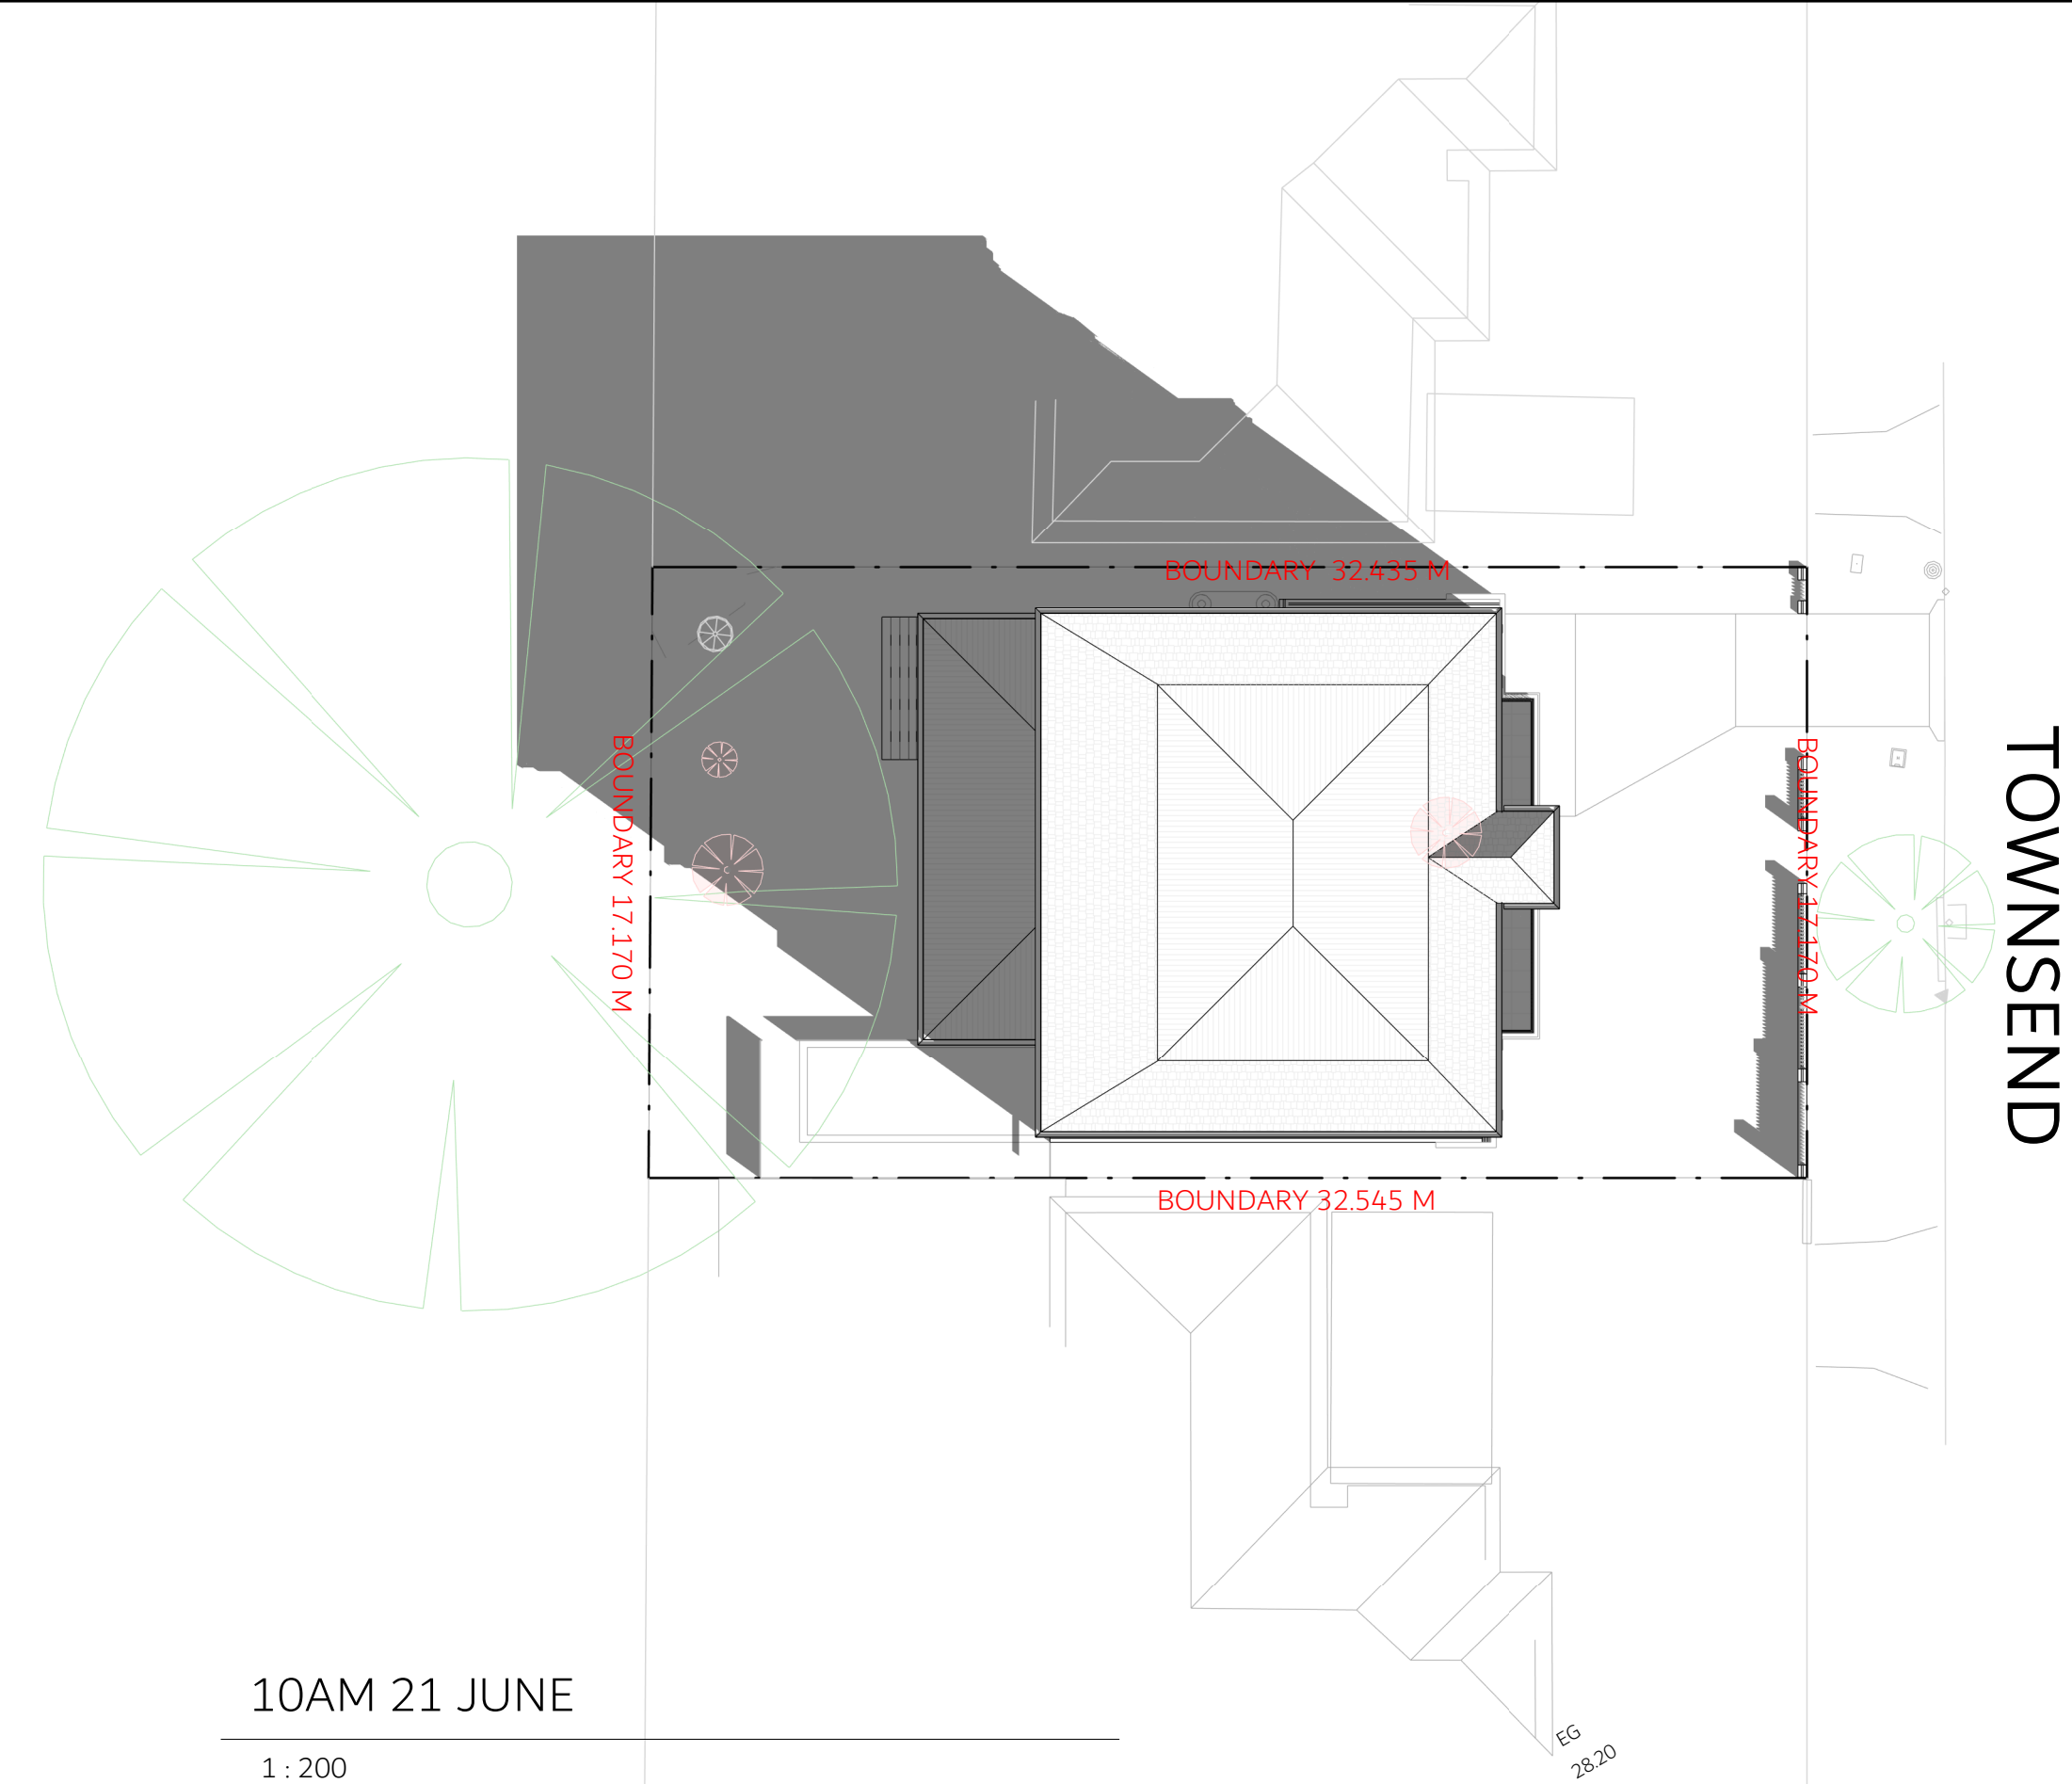

TOWNSEND


ROAD

TOWNSEND

ROAD


12PM 21 JUNE

1 : 200

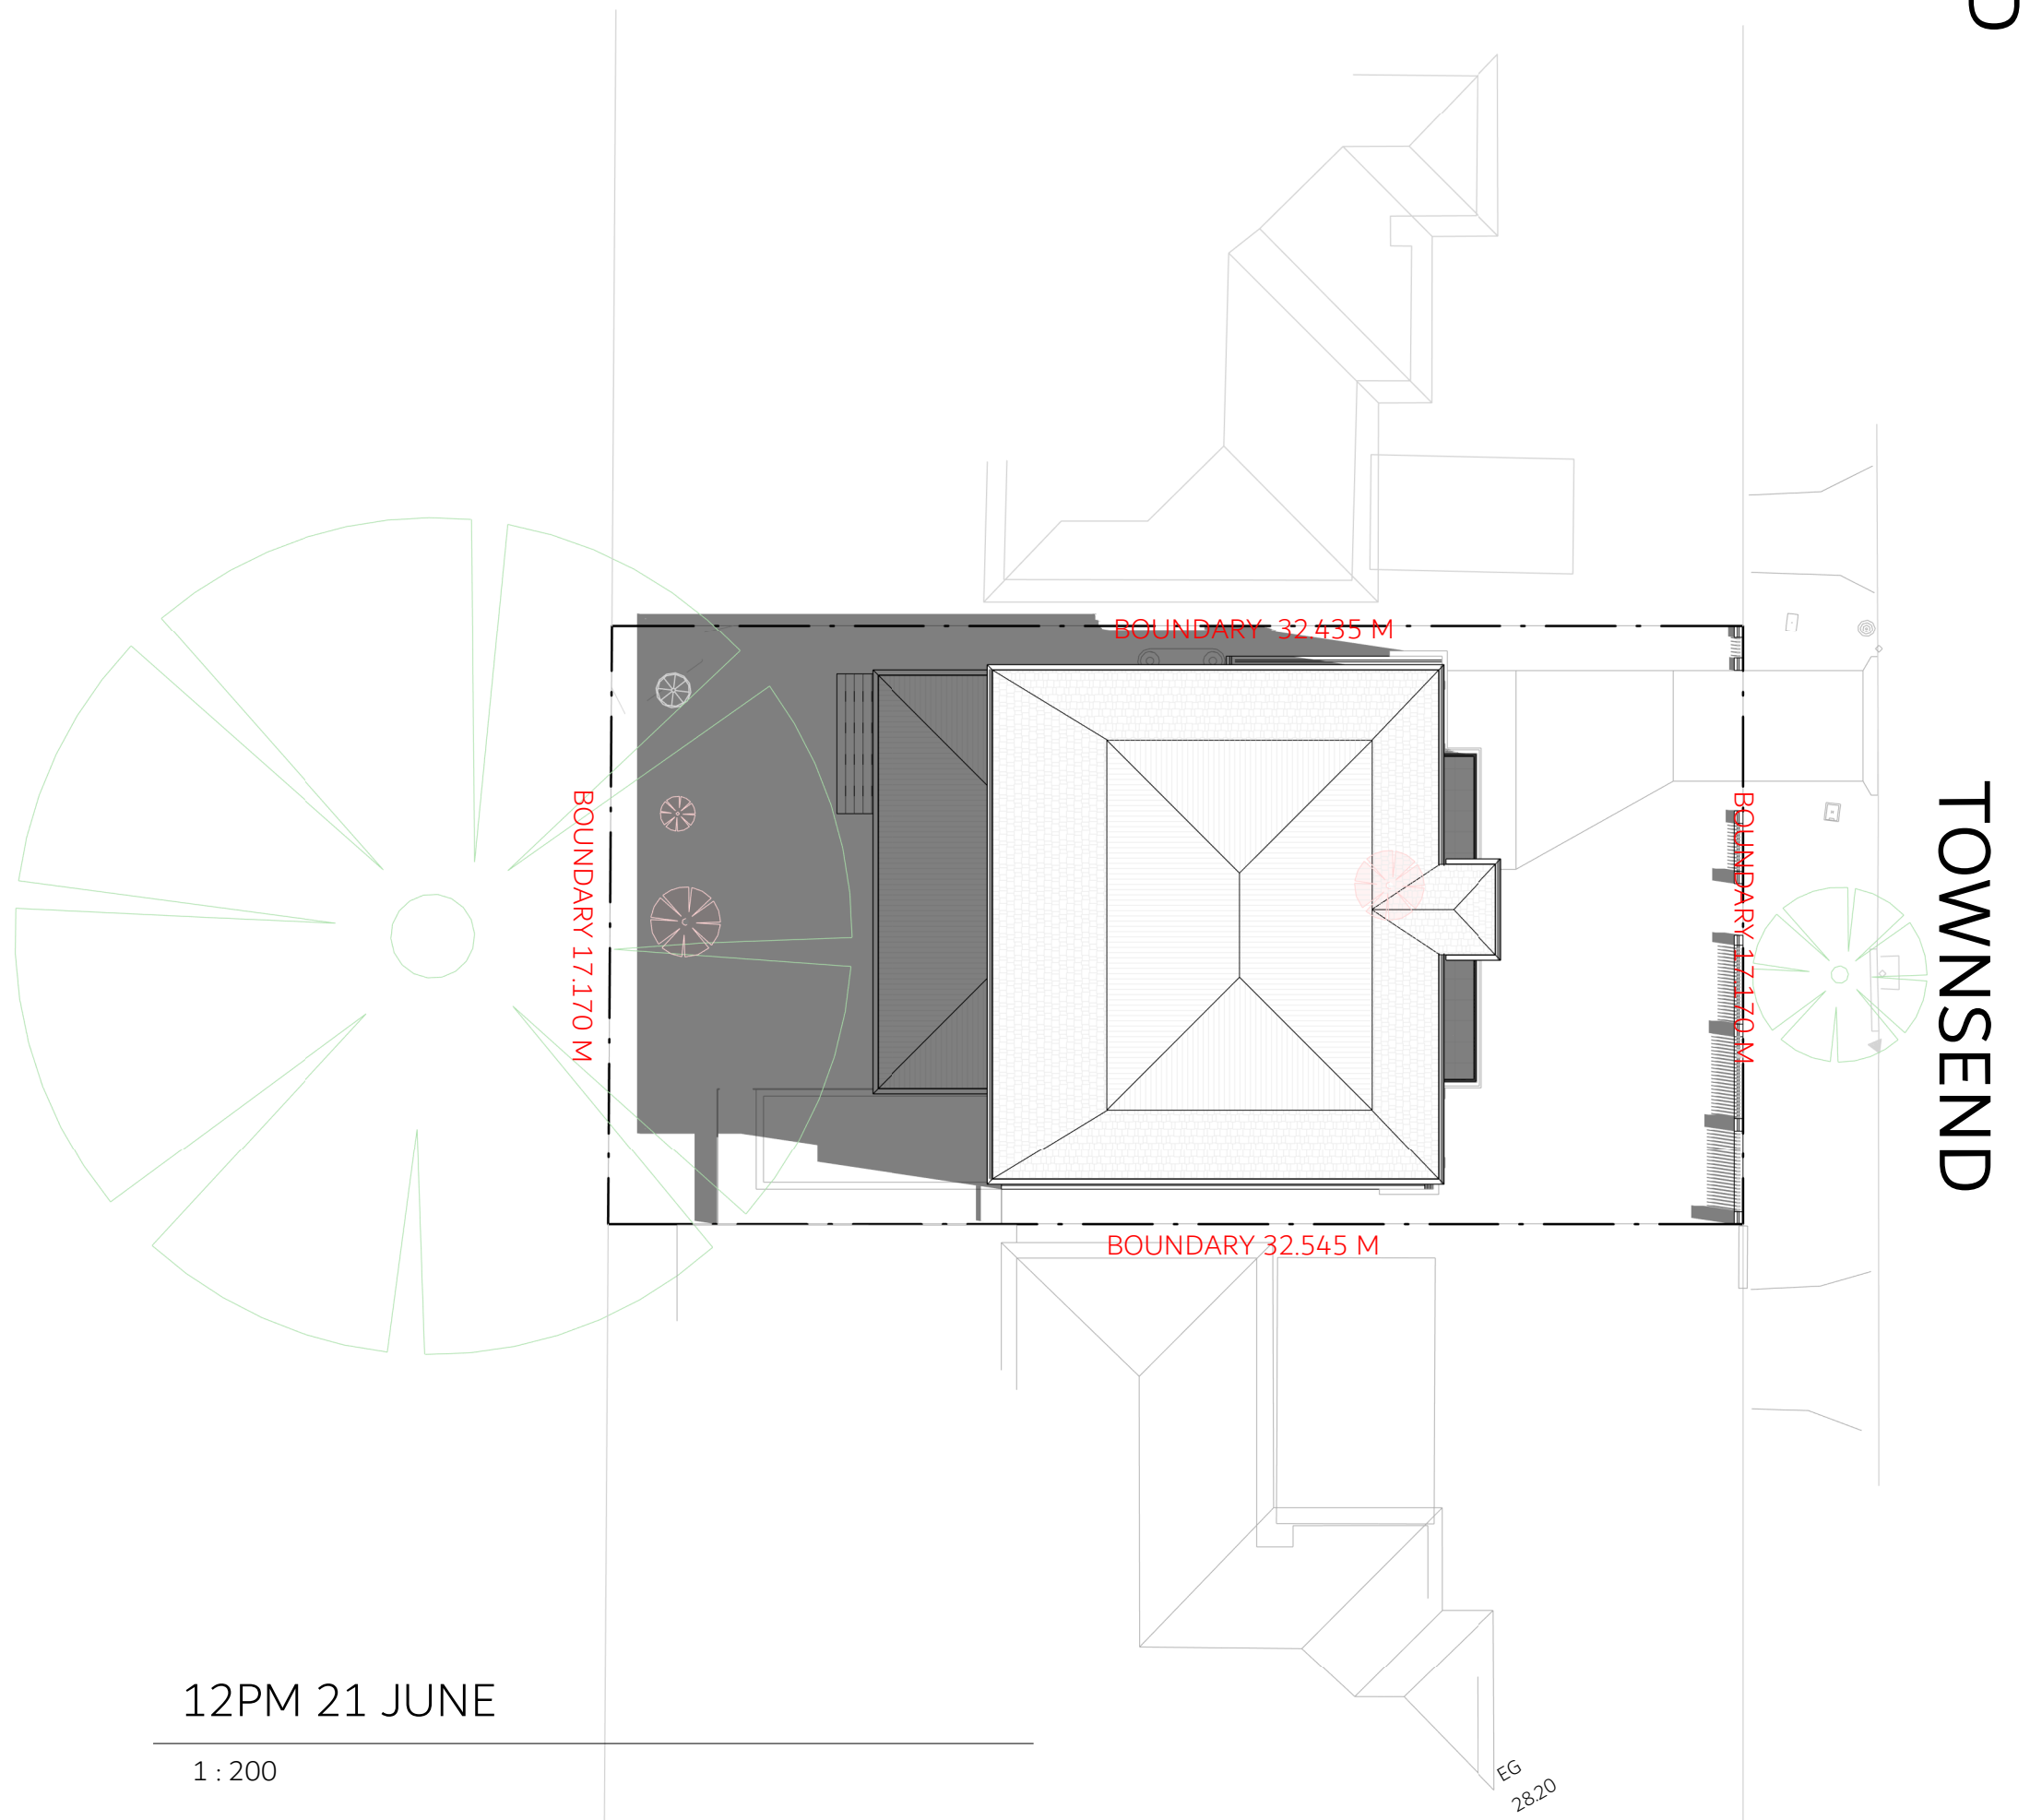



IN  
HAUS  
DESIGNS

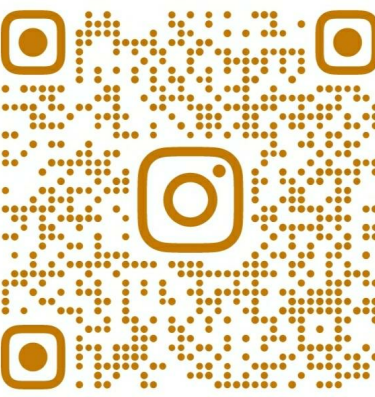

COPYRIGHT  
THIS DRAWING AND DESIGN IS SUBJECT TO COPYRIGHT AND SHALL  
NOT BE COPIED OR REPRODUCED WITHOUT THE WRITTEN  
PERMISSION OF INHAUS DESIGNS NOR ITS LTD OR ITS AGENT

RESIDENTIAL / COMMERCIAL / INTERIORS

DESIGNER NAME: JUSTIN ELAZZI  
MEMBERSHIP NO: 6605  
EMAIL: ADMIN@INHAUSDESIGNS.COM.AU  
BROWSE: WWW.INHAUSDESIGNS.COM.AU


TOWNSEND ALTERATIONS AND  
ADDITIONS

91 TOWNSEND STREET, CONDELL  
PARK, NSW, 2200

ALEX SAAD

27.03.2025

NORTH POINT

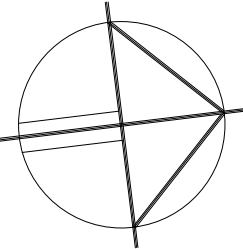

SCALE AS INDICATED @ A1

#### NOTES

- ALL WORKS TO COMPLY WITH THE RELEVANT AUSTRALIAN STANDARDS
- ALL WORKS ARE TO BE CARRIED OUT IN ACCORDANCE WITH THE REQUIREMENTS OF THE BUILDING CODE OF AUSTRALIA
- ALL DIMS TO BE VERIFIED BY BUILDER PRIOR TO CONSTRUCTION.
- BOUNDARY DIMENSIONS & ALL LEVELS SUBJECT TO CONFIRMATION BY BUILDER
- USE FIGURED DIMENSIONS ONLY, DO NOT SCALE FROM PLANS.

REV/DATE	DESCRIPTION
A 10.04.2025	ISSUED FOR FLOOR PLANS
B 15.04.2025	ISSUED FOR DESIGN PLANS
C 23.04.2025	ISSUED FOR CONSULTANTS
D 06.05.2025	ISSUED FOR DA SUBMISSION
E	
F	

#### LEGEND

- NON-TRAFFICABLE
- LANDSCAPE
- CONCRETE PATH
- CONCRETE SURFACE
- SWIMMING POOL
- TILED FLOOR
- ARTICULATION
- OVERHEAD
- HIDDEN
- SITE BOUNDARY
- SMOKE ALARM
- MECH-VENTILATION
- WET AREA FLOOR WASTE
- 90 STUD WALL
- 110 BRICK
- 250 BRICK VENEER
- 270 DOUBLE BRICK
- 130 CLADDING
- 200 HEBEL WALL

#### TITLE

SHADOW DIAGRAMS

CHECKED BY JE

DWG # INHAUS-15 REVISION D


PROJECT # 2525

1PM 21 JUNE


1 : 200

3PM 21 JUNE

1 : 200

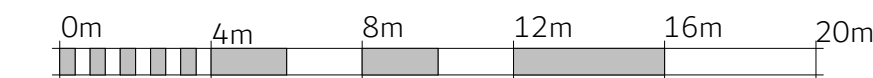

VISUAL SCALE 1:200 @ A1

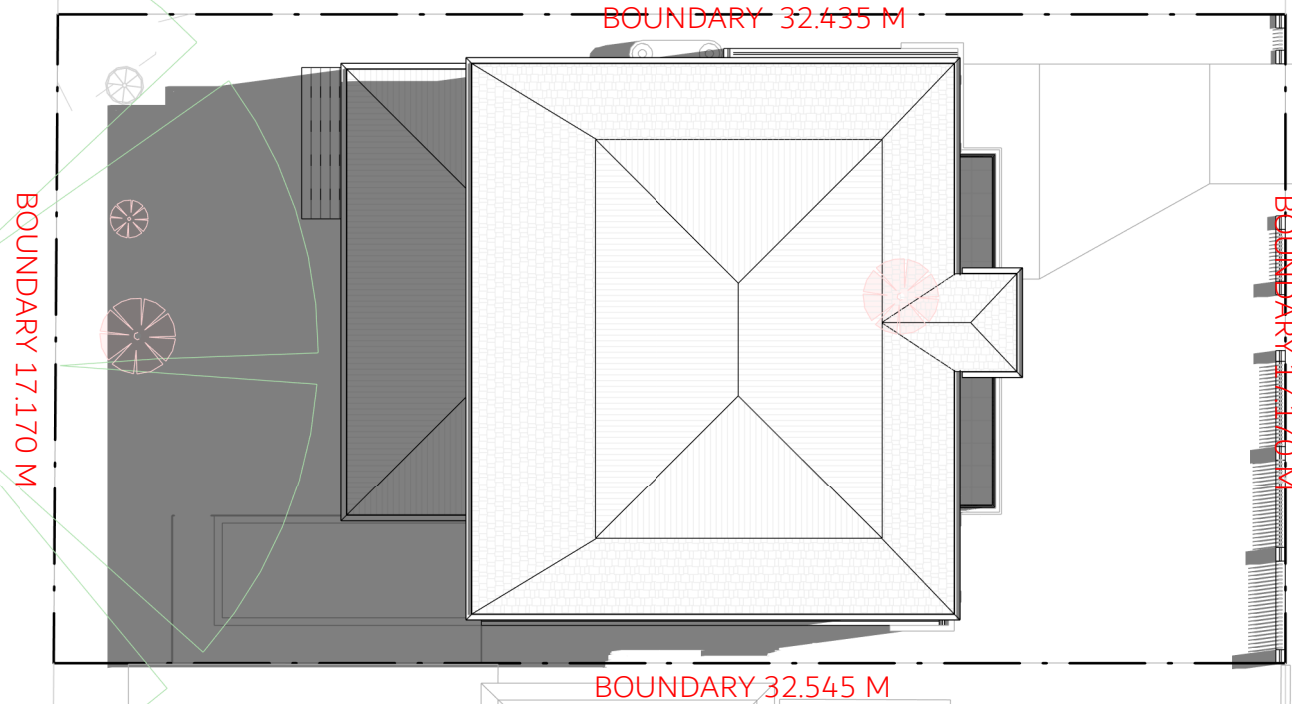

TOWNSEND  
ROAD

ROAD

TOWNSEND  
ROAD


ROAD

2PM 21 JUNE

1 : 200

4PM 21 JUNE

1 : 200

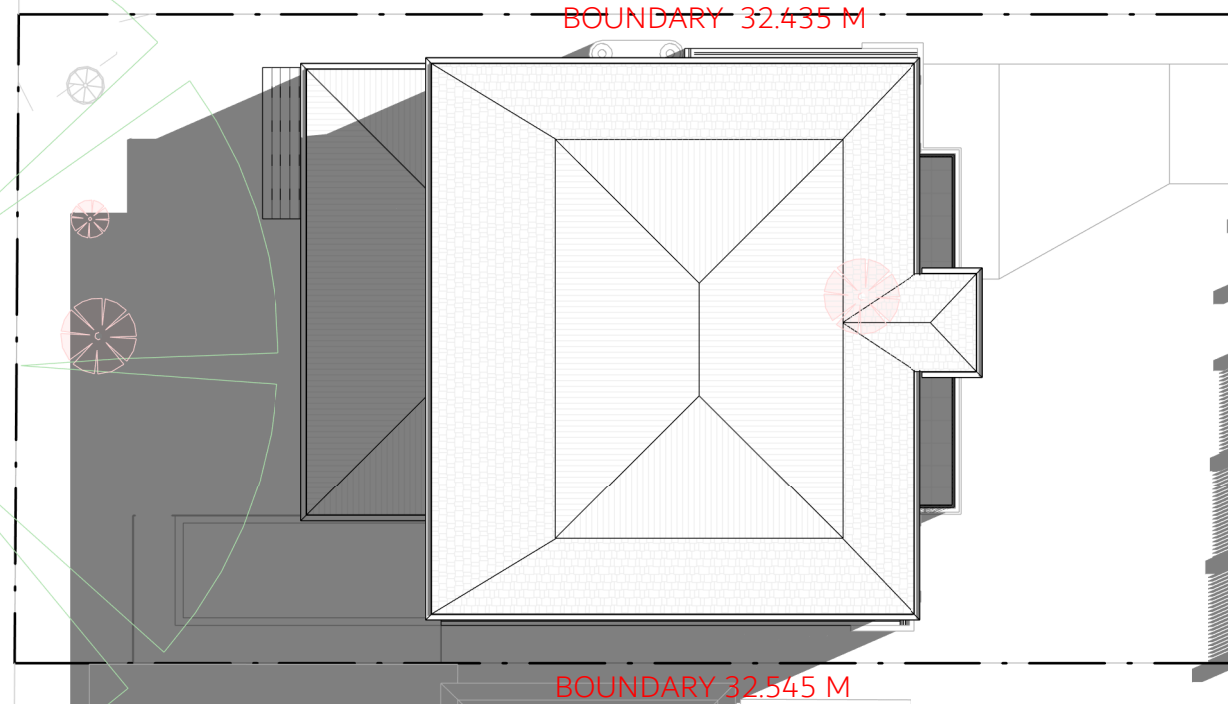

TOWNSEND  
ROAD

ROAD

TOWNSEND  
ROAD

ROAD

NOT FOR CONSTRUCTION