



<div><div><div>HIGHFIELD PROPERTY AUSTRALIA</div><div>331 Kingsway, Caringbah NSW 2229</div><div>P: (02) 8536 6600</div><div>E: admin@highfieldproperty.com.au</div></div></div>	Drawing Title		Drawing No	
	SITE PLAN – NEIGHBOUR NOTIFICATION		SP101	
	Address	Drawn	Scale	Date
	11 – 17 MARCO AVENUE, REVESBY	CS		01/05/25
For	Property			
HIGHFIELD PROPERTY AUSTRALIA NO 1 P/L	RETAIL / COMMERCIAL BUILDING			

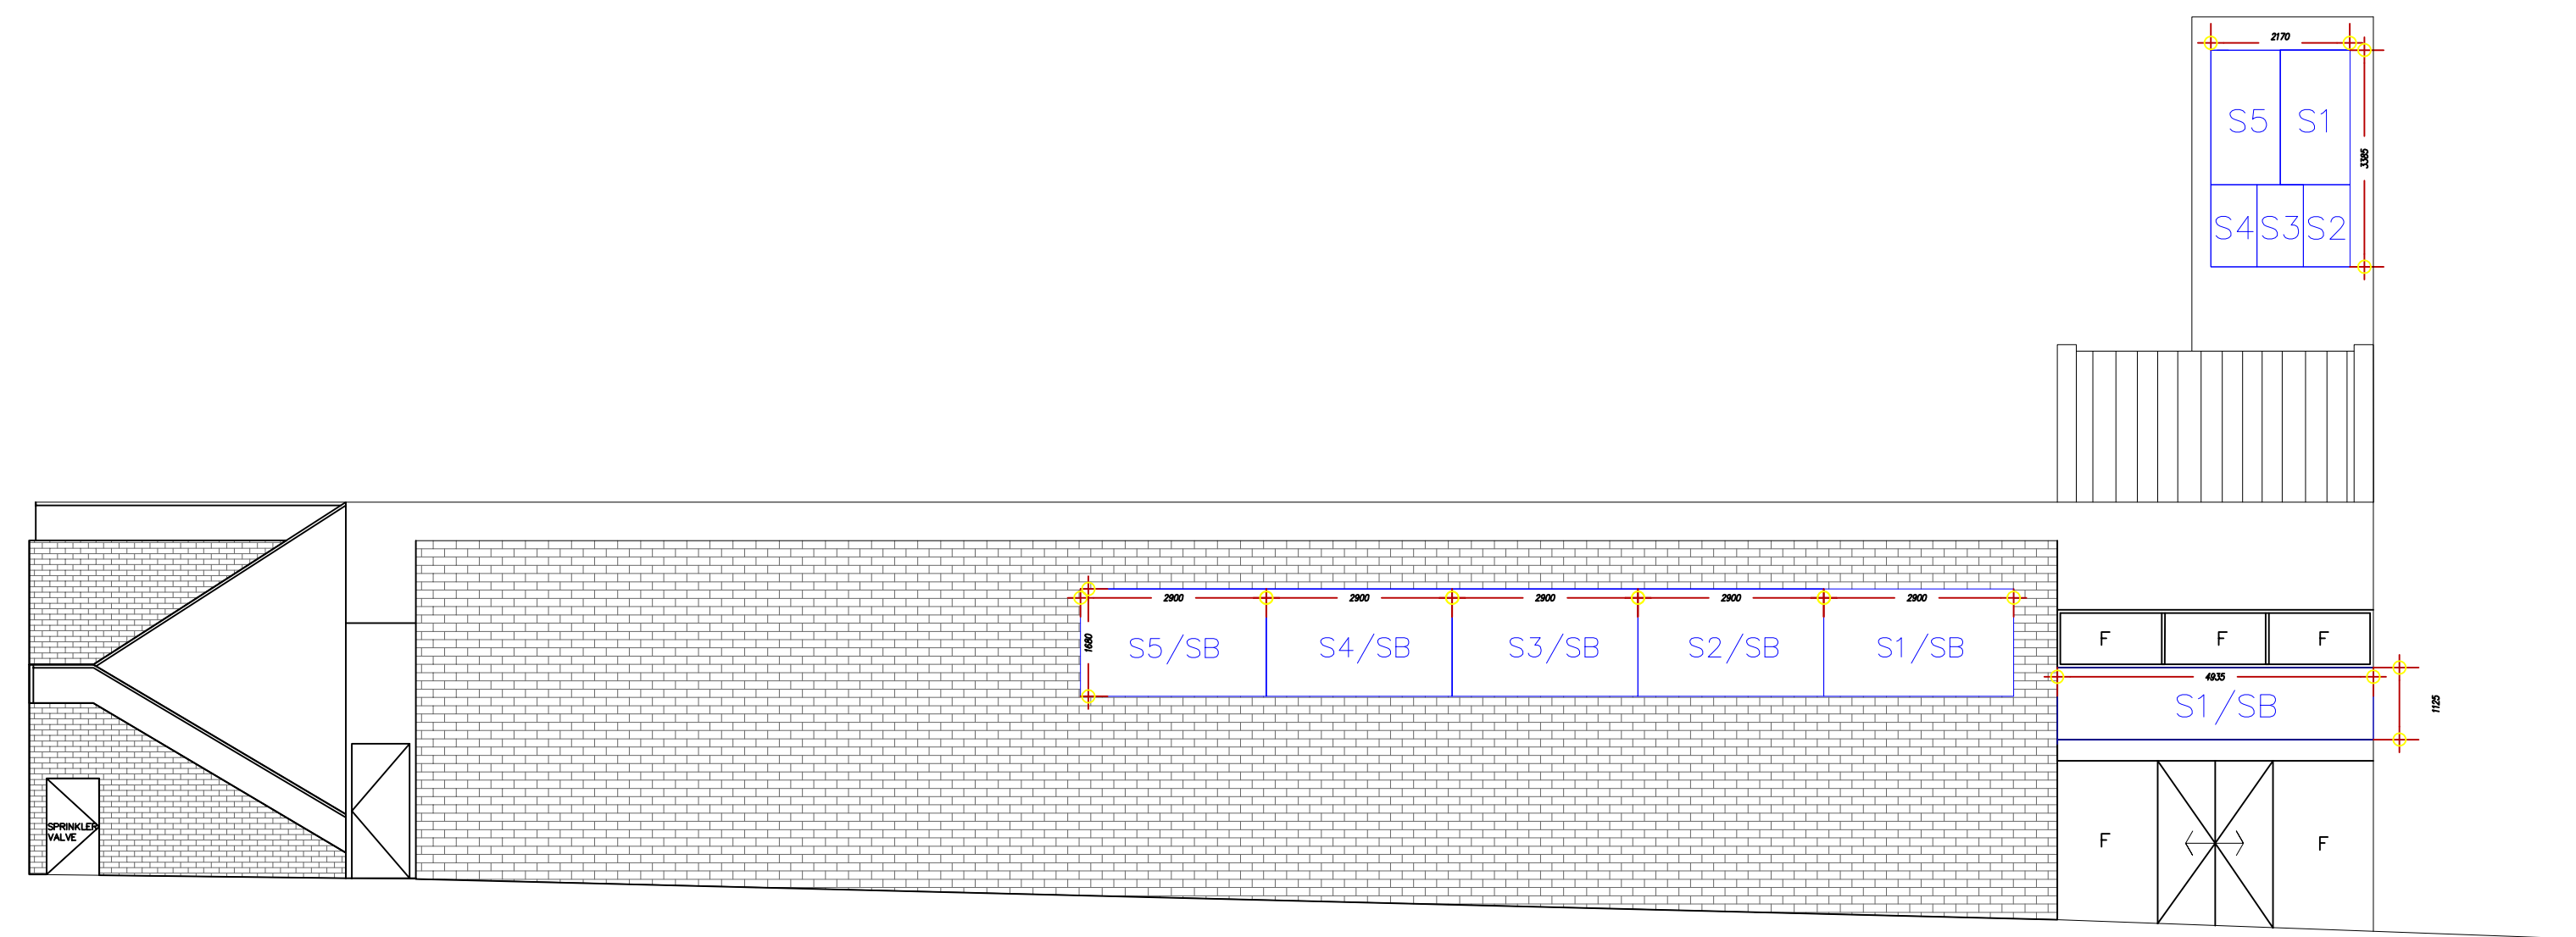

1 EASTERN ELEVATION – PROPOSED
1:100 @ A1

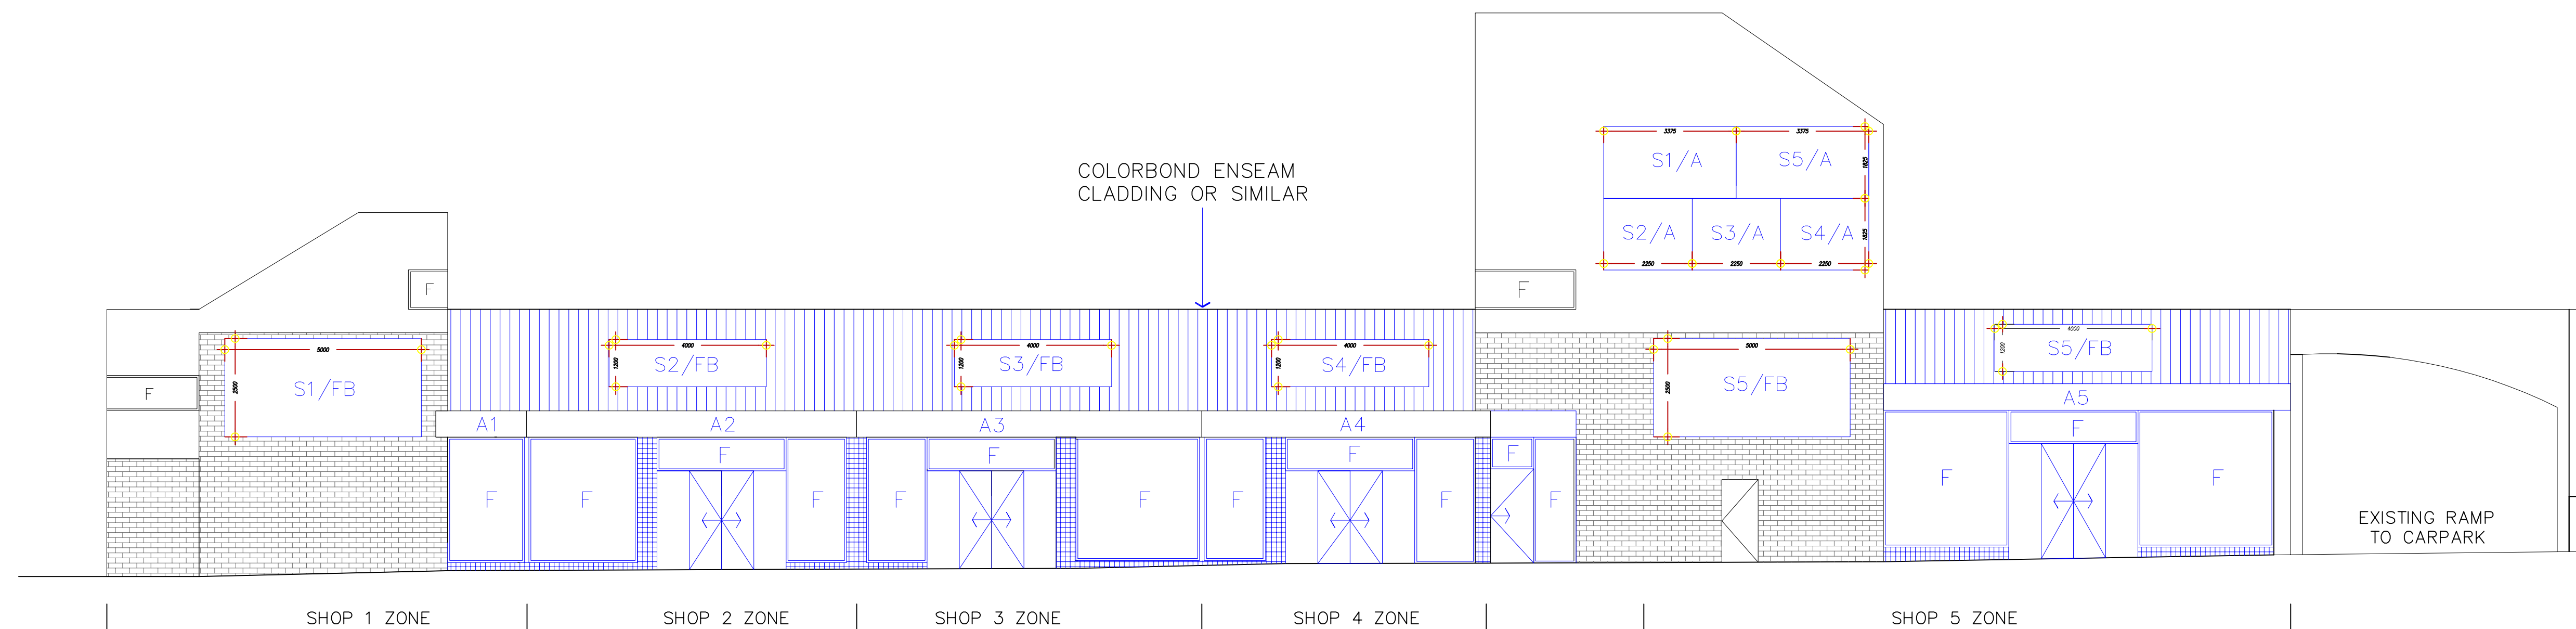

2 NORTHERN ELEVATION – PROPOSED
1:100 @ A1

HIGHFIELD PROPERTY AUSTRALIA

331 Kingsway, Caringbah NSW 2229
P: (02) 8536 6600
E: admin@highfieldproperty.com.au

Legend
S – Shop Signage Allocation
A – Awning Signage Allocation

Colour Scheme
Exposed Brickwork – Dulux Lexicon or similar
Rendered Walls – Dulux Monument
Enseam Cladding – Colorbond Shale Grey

Drawing Title
NEIGHBOUR NOTIFICATION ELEVATION 1

Address
11 – 17 MARCO AVENUE, REVESBY

For
HIGHFIELD PROPERTY AUSTRALIA NO 1 P/L

Drawn
GS


Property
RETAIL / COMMERCIAL BUILDING

Drawing No


NN01

Scale

Date
01/05/25

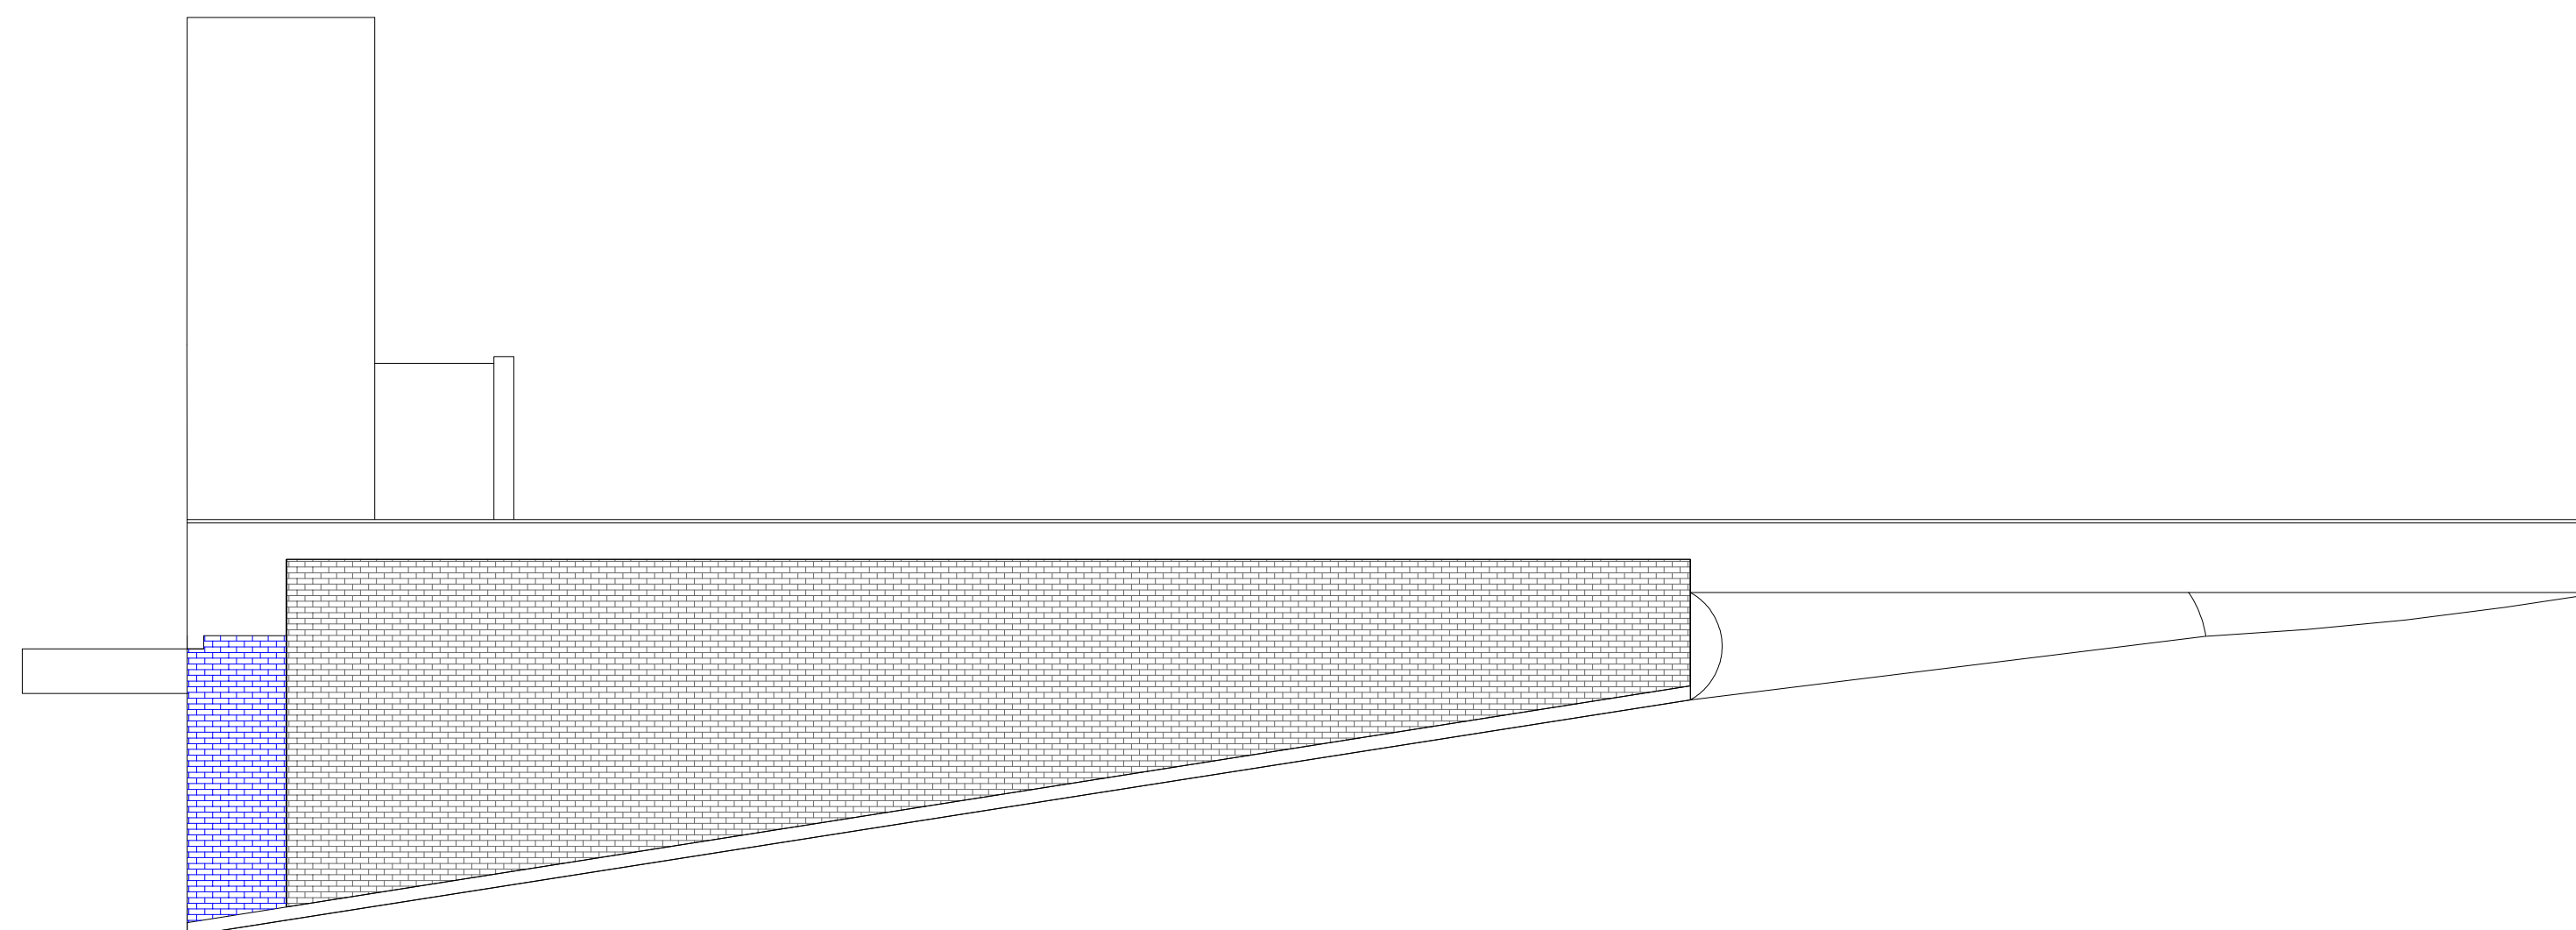

① WESTERN ELEVATION – PROPOSED
1:100 @ A1

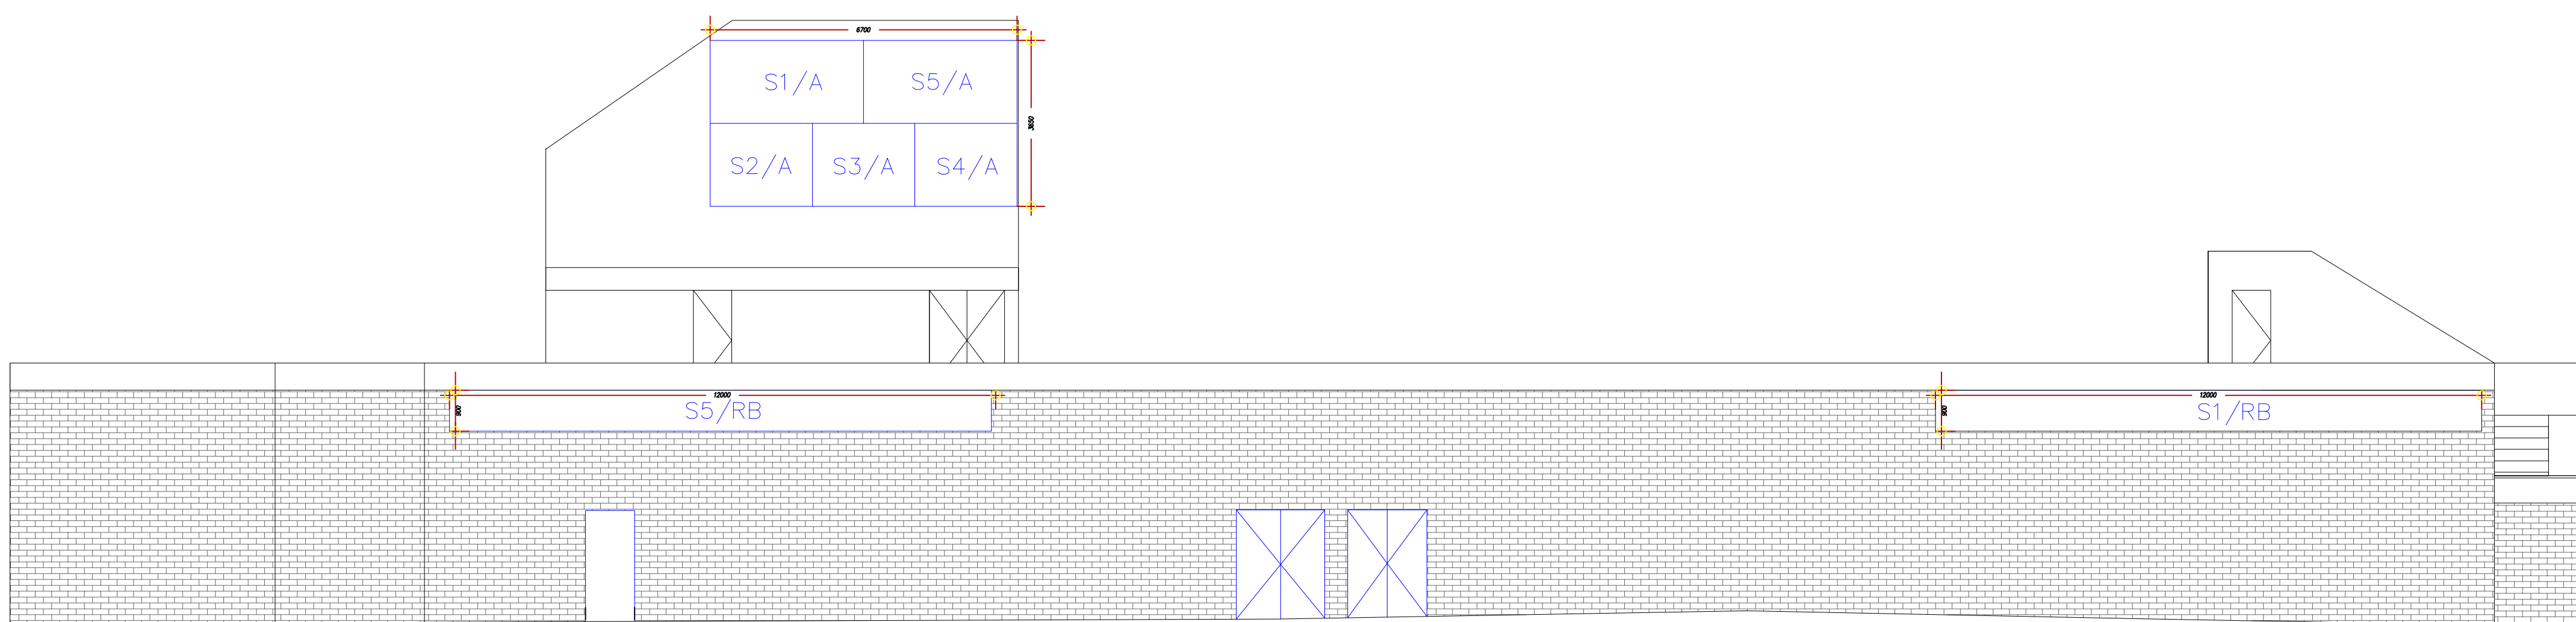

② SOUTHERN ELEVATION – PROPOSED
1:100 @ A1

HIGHFIELD PROPERTY AUSTRALIA

331 Kingsway, Caringbah NSW 2229
P: (02) 8536 6600
E: admin@highfieldproperty.com.au

Legend
S – Shop Signage Allocation

Drawing Title
NEIGHBOUR NOTIFICATION ELEVATION 2

Drawing No
NN02

Address
11 – 17 MARCO AVENUE, REVESBY
For
HIGHFIELD PROPERTY AUSTRALIA NO 1 P/L

Drawn
GS
Property
RETAIL / COMMERCIAL BUILDING

Scale
Date
01/05/25