

SITE PLAN

PROJECT NOTES

- DO NOT SCALE DRAWINGS.
- FIGURED DIMENSIONS SHALL BE TAKEN IN PREFERENCE TO SCALE.
- VERIFY ALL DIMENSIONS ON SITE PRIOR TO COMMENCEMENT OF ANY WORKS OR SHOP DRAWINGS. ANY DISCREPANCIES SHALL BE REFERRED TO THE AUTHOR.
- THIS DRAWING IS STRICTLY COPYRIGHT AND SHALL NOT BE COPIED, REPRODUCED, LENT OR USED FOR ANY PURPOSE OTHER THAN AS ORIGINALLY INTENDED, WITHOUT THE WRITTEN PERMISSION OF THE ARCHITECT. THIS DRAWING SHALL BE READ IN CONJUNCTION WITH ALL RELEVANT SPECIFICATION TRADE SECTIONS, INCLUDING ALL SCHEDULES, BUILDER TO COORDINATE BETWEEN ALL TRADES. THIS DRAWING SHALL BE READ IN CONJUNCTION WITH STRUCTURAL, MECHANICAL, ELECTRICAL AND HYDRAULIC ENGINEERING SERVICES CONSULTANT DRAWINGS, NOTES, SPECIFICATIONS AND SCHEDULES.

Copyright of this drawing is vested in NK ARCHITECT

LEGEND

- Existing walls to remain
- New brick walls
- New brick veneer walls
- New timber stud walls
- New works (general)
- Existing to be demolished

R.L: RELATIVE LEVEL (m)
F.F.L: FLOOR FINISH LEVEL
CL: CEILING LEVEL
N.G.L: NATURE GROUND LINE
A.F.W: ALUM. FRAME WINDOWS
W.B.C: WEATHER BOARD CLADDING (RTS)
S.A: SMOKE ALARM (RTS)
M.H: METAL HANDRAIL (RTS)

S.C.D: SOLID TIMBER CORE DOOR
REFER TO THE SCHEDULE
S.D: ALUM. SLIDING DOOR
REFER TO THE SCHEDULE
C.R.S: COLORBOND ROOF SHEETING
REFER TO THE SCHEDULE
F.B.W: FACE BRICK WORK
REFER TO THE SCHEDULE
t: tiles g: glass p: paint
b: brick

ARCHITECT
ARCHITECTURAL DESIGN
74 JOHN ST, CROYDON, NSW
MOB: 0406 987 868
E: Info@nkarchitect.com.au
NOMINATED ARCHITECT: NAM TRUONG
NSW REGISTRATION No: 7853

**PROJECT: PROPOSED CHANGE OF USE
UNIT 6, 184-194 MILPERRA ROAD,
REVESBY
I'M IN THE RIGHT**

AT:

FOR:


DRAWING NAME
SITE PLAN

Scale 1:2000 @ A3 Drawing number AR-1

Date 15/05/2025 Pages 1 of 4

DEVELOPMENT APPLICATION

Plot Date: 15/05/2025

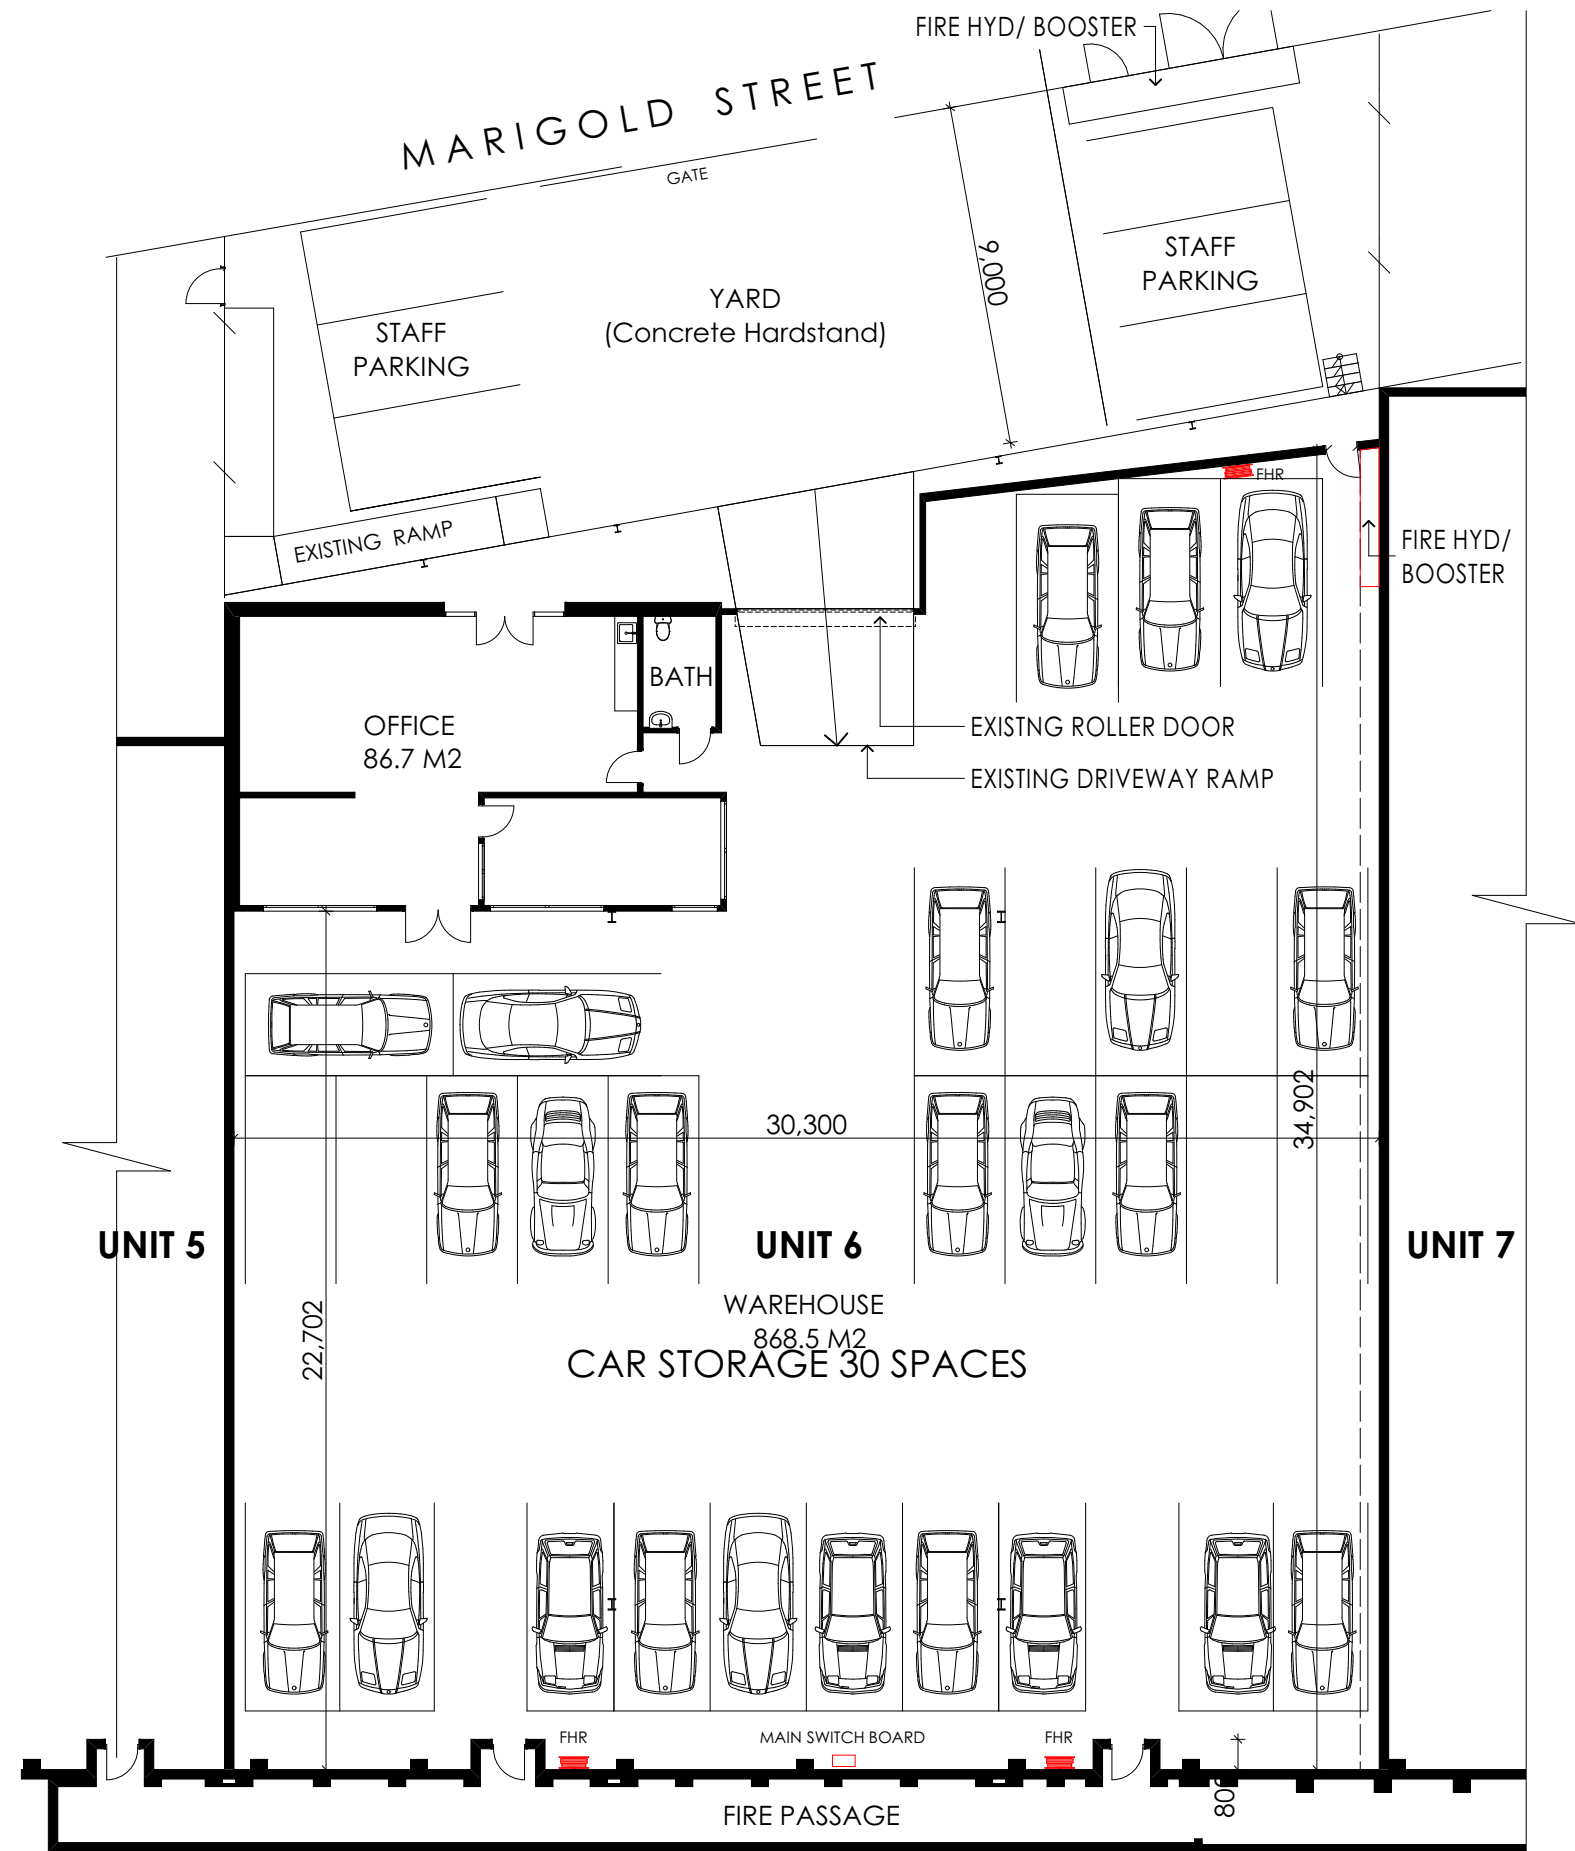

PROPOSED FLOOR PLAN 1:200

PROJECT NOTES

- DO NOT SCALE DRAWINGS.
- FIGURED DIMENSIONS SHALL BE TAKEN IN PREFERENCE TO SCALE.
- VERIFY ALL DIMENSIONS ON SITE PRIOR TO COMMENCEMENT OF ANY WORKS OR SHOP DRAWINGS. ANY DISCREPANCIES SHALL BE REFERRED TO THE AUTHOR.
- THIS DRAWING IS STRICTLY COPYRIGHT AND SHALL NOT BE COPIED, REPRODUCED, LENT OR USED FOR ANY PURPOSE OTHER THAN AS ORIGINALLY INTENDED, WITHOUT THE WRITTEN PERMISSION OF THE ARCHITECT. THIS DRAWING SHALL BE READ IN CONJUNCTION WITH ALL RELEVANT SPECIFICATION TRADE SECTIONS, INCLUDING ALL SCHEDULES, BUILDER TO COORDINATE BETWEEN ALL TRADES. THIS DRAWING SHALL BE READ IN CONJUNCTION WITH STRUCTURAL, MECHANICAL, ELECTRICAL AND HYDRAULIC ENGINEERING SERVICES CONSULTANT DRAWINGS, NOTES, SPECIFICATIONS AND SCHEDULES.

© Copyright of this drawing is vested in NK ARCHITECT

LEGEND

	Existing walls to remain
	New brick walls
	New brick veneer walls
	New timber stud walls
	New works (general)
	Existing to be demolished

RELATIVE LEVEL (m)

R.L.: RELATIVE LEVEL (m)
F.F.L.: FLOOR FINISH LEVEL
C.L.: CEILING LEVEL
N.G.L.: NATURE GROUND LINE
A.F.W.: ALUM. FRAME WINDOWS
W.B.C.: WEATHER BOARD CLADDING (RTS)
S.A.: SMOKE ALARM (RTS)
M.H.: METAL HANDRAIL (RTS)

SCHEDULES

S.C.D.: SOLID TIMBER CORE DOOR REFER TO THE SCHEDULE
S.D.: ALUM. SLIDING DOOR REFER TO THE SCHEDULE
C.R.S.: COLORBOND ROOF SHEETING REFER TO THE SCHEDULE
F.B.W.: FACE BRICK WORK REFER TO THE SCHEDULE
t: tiles g: glass p: paint
b: brick

DATE	REVISION	ISSUE

NK ARCHITECT
ARCHITECTURAL DESIGN
74 JOHN ST, CROYDON, NSW
MOB: 0406 987 868
E: Info@nkarchitect.com.au

NOMINATED ARCHITECT: NAM TRUONG
NSW REGISTRATION No: 7853

PROJECT: PROPOSED CHANGE OF USE
UNIT 6, 184-194 MILPERRA ROAD,
REVESBY
FOR: I'M IN THE RIGHT


DRAWING NAME
PROPOSED FLOOR PLAN

Scale 1:200 @ A3 Drawing number AR-3

Date 15/05/2025 Pages 3 of 4

DEVELOPMENT APPLICATION

Plot Date: 15/05/2025

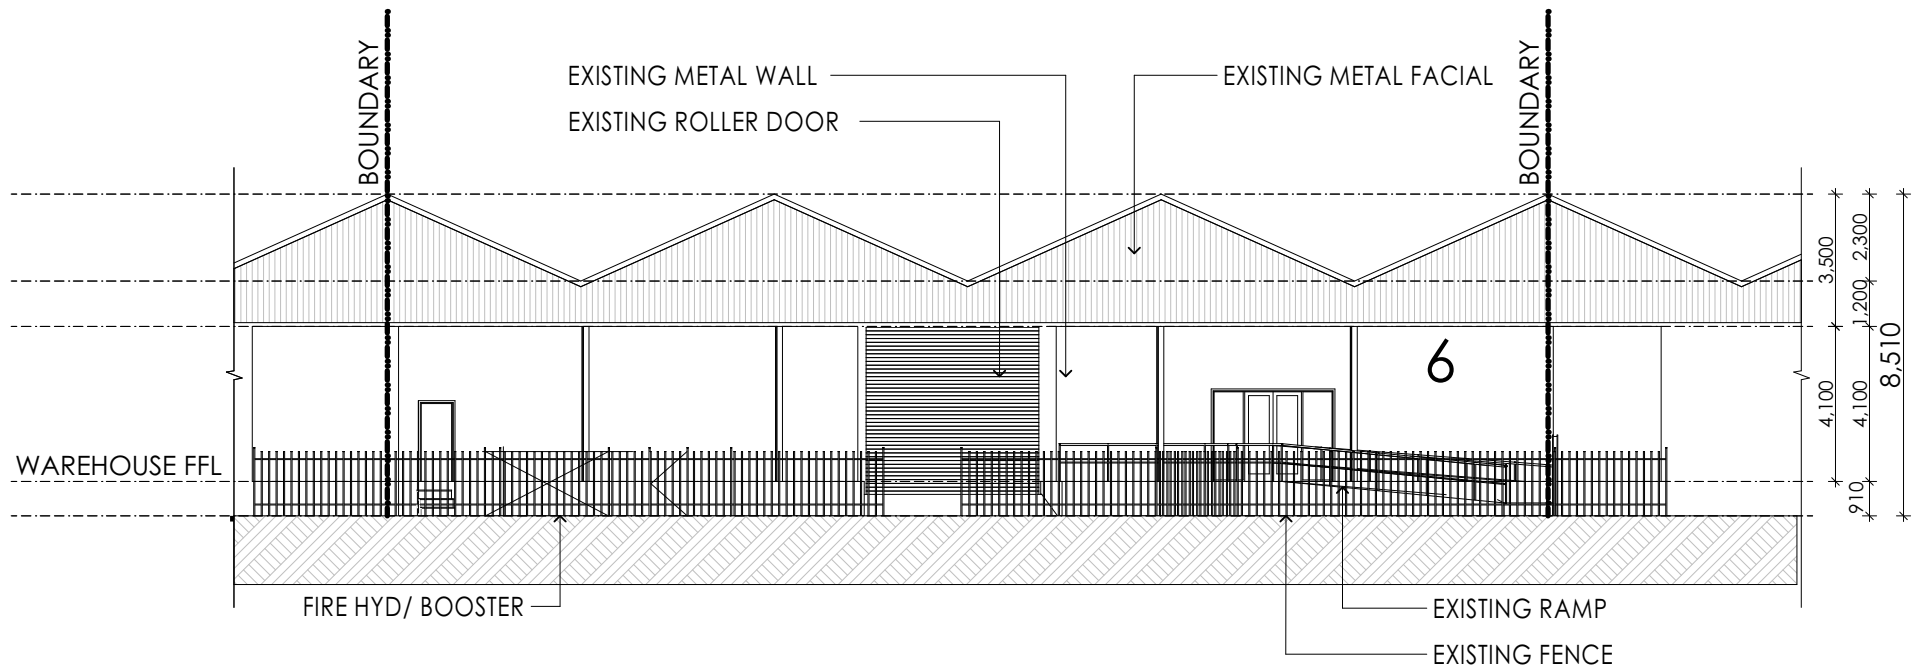

EXISTING FRONT ELEVATION 1:200

PROJECT NOTES

- DO NOT SCALE DRAWINGS.
- FIGURED DIMENSIONS SHALL BE TAKEN IN PREFERENCE TO SCALE.
- VERIFY ALL DIMENSIONS ON SITE PRIOR TO COMMENCEMENT OF ANY WORKS OR SHOP DRAWINGS. ANY DISCREPANCIES SHALL BE REFERRED TO THE AUTHOR.
- THIS DRAWING IS STRICTLY COPYRIGHT AND SHALL NOT BE COPIED, REPRODUCED, LENT OR USED FOR ANY PURPOSE OTHER THAN AS ORIGINALLY INTENDED, WITHOUT THE WRITTEN PERMISSION OF THE ARCHITECT. THIS DRAWING SHALL BE READ IN CONJUNCTION WITH ALL RELEVANT SPECIFICATION TRADE SECTIONS, INCLUDING ALL SCHEDULES. BUILDER TO COORDINATE BETWEEN ALL TRADES. THIS DRAWING SHALL BE READ IN CONJUNCTION WITH STRUCTURAL, MECHANICAL, ELECTRICAL AND HYDRAULIC ENGINEERING SERVICES CONSULTANT DRAWINGS, NOTES, SPECIFICATIONS AND SCHEDULES.

© Copyright of this drawing is vested in NK ARCHITECT

LEGEND

- Existing walls to remain
- New brick walls
- New brick veneer walls
- New timber stud walls
- New works (general)
- Existing to be demolished

RELATIVE LEVEL (m)

R.L.: RELATIVE LEVEL (m)

F.F.L.: FLOOR FINISH LEVEL

C.L.: CEILING LEVEL

N.G.L.: NATURE GROUND LINE

A.F.W.: ALUM. FRAME WINDOWS

W.B.C.: WEATHER BOARD CLADDING (RTS)

SA: SMOKE ALARM (RTS)

M.H.: METAL HANDRAIL (RTS)

SCHEDULE

S.C.D.: SOLID TIMBER CORE DOOR REFER TO THE SCHEDULE

S.D.: ALUM. SLIDING DOOR REFER TO THE SCHEDULE

C.R.S.: COLORBOND ROOF SHEETING REFER TO THE SCHEDULE

F.B.W.: FACE BRICK WORK REFER TO THE SCHEDULE

ti: tiles g: glass p: paint b: brick

DATE	REVISION	ISSUE

NK ARCHITECT

ARCHITECTURAL DESIGN

74 JOHN ST, CROYDON, NSW

MOB: 0406 987 868

E: Info@nkarchitect.com.au

NOMINATED ARCHITECT: NAM TRUONG

NSW REGISTRATION No: 7853

PROJECT: PROPOSED CHANGE OF USE

UNIT 6, 184-194 MILPERRA ROAD, REVESBY

AT: I'M IN THE RIGHT

FOR: I'M IN THE RIGHT

DRAWING NAME

EXISTING FRONT ELEVATION

Scale 1:200 @ A3 Drawing number AR-4

Date 15/05/2025 Pages 4 of 4

DEVELOPMENT APPLICATION

Plot Date: 15/05/2025