



EXISTING SITE LEGEND.



ISSUE FOR REVIEW

Drawing No.



address. Suite 8, 11 White Street
Tamworth NSW 2340

phone. 1300 BARNSON (1300 227 676)

email. generalenquiry@barnson.com.au

web. barnson.com.au

THIS DRAWING IS TO BE READ IN CONJUNCTION WITH GENERAL BUILDING DRAWINGS, SPECIFICATIONS & OTHER CONSULTANTS DRAWINGS APPLICABLE TO THIS PROJECT. ALL DIMENSIONS IN MILLIMETRES. DO NOT SCALE. DIMENSIONS

Rev. Date. Amendment.
A 09.04.2025 PRELIMINARY ISSUE FOR REVIEW

Project.

PARADISE TOURIST PARK
TEMPORARY CAMP SITES

Site Address.

29 / 575 PEEL STREET TAMWORTH NSW 2340

Drawing Title.

OVERALL SITE PLAN

Scale. As indicated @ A1 Drawn. LO
Sheet. 01 of 03 Checked. CR

41879-**A100**





address. Suite 8, 11 White Street
Tamworth NSW 2340

phone. 1300 BARNSON (1300 227 676)

email. generalenquiry@barnson.com.au

web. barnson.com.au

THIS DRAWING IS TO BE READ IN CONJUNCTION WITH GENERAL BUILDING DRAWINGS, SPECIFICATIONS & OTHER CONSULTANTS DRAWINGS APPLICABLE TO THIS PROJECT ALL DIMENSIONS IN MILLIMETRES. DO NOT SCALE. DIMENSION TO BE CHECKED ON SITE PEOPLE COMMENCEMENT OF WALL DIMENSIONS IN MILLIMETRES. DO NOT SCALE. DIMENSION TO BE CHECKED ON SITE PEOPLE COMMENCEMENT OF WALL DIMENSIONS IN MILLIMETRES. DO NOT SCALE. DIMENSION

Date. Amendment.

09.04.2025 PRELIMINARY ISSUE FOR REVIEW

PARADISE TOURIST PARK TEMPORARY CAMP SITES
Site Address.
29 / 575 PEEL STREET TAMWORTH NSW 2340
Client.


Drawing Title.


PART SITE PLAN

Scale. As indicated @ A1 Drawn. LO

Sheet. 02 of 03 Checked. CR

41879-**A101**

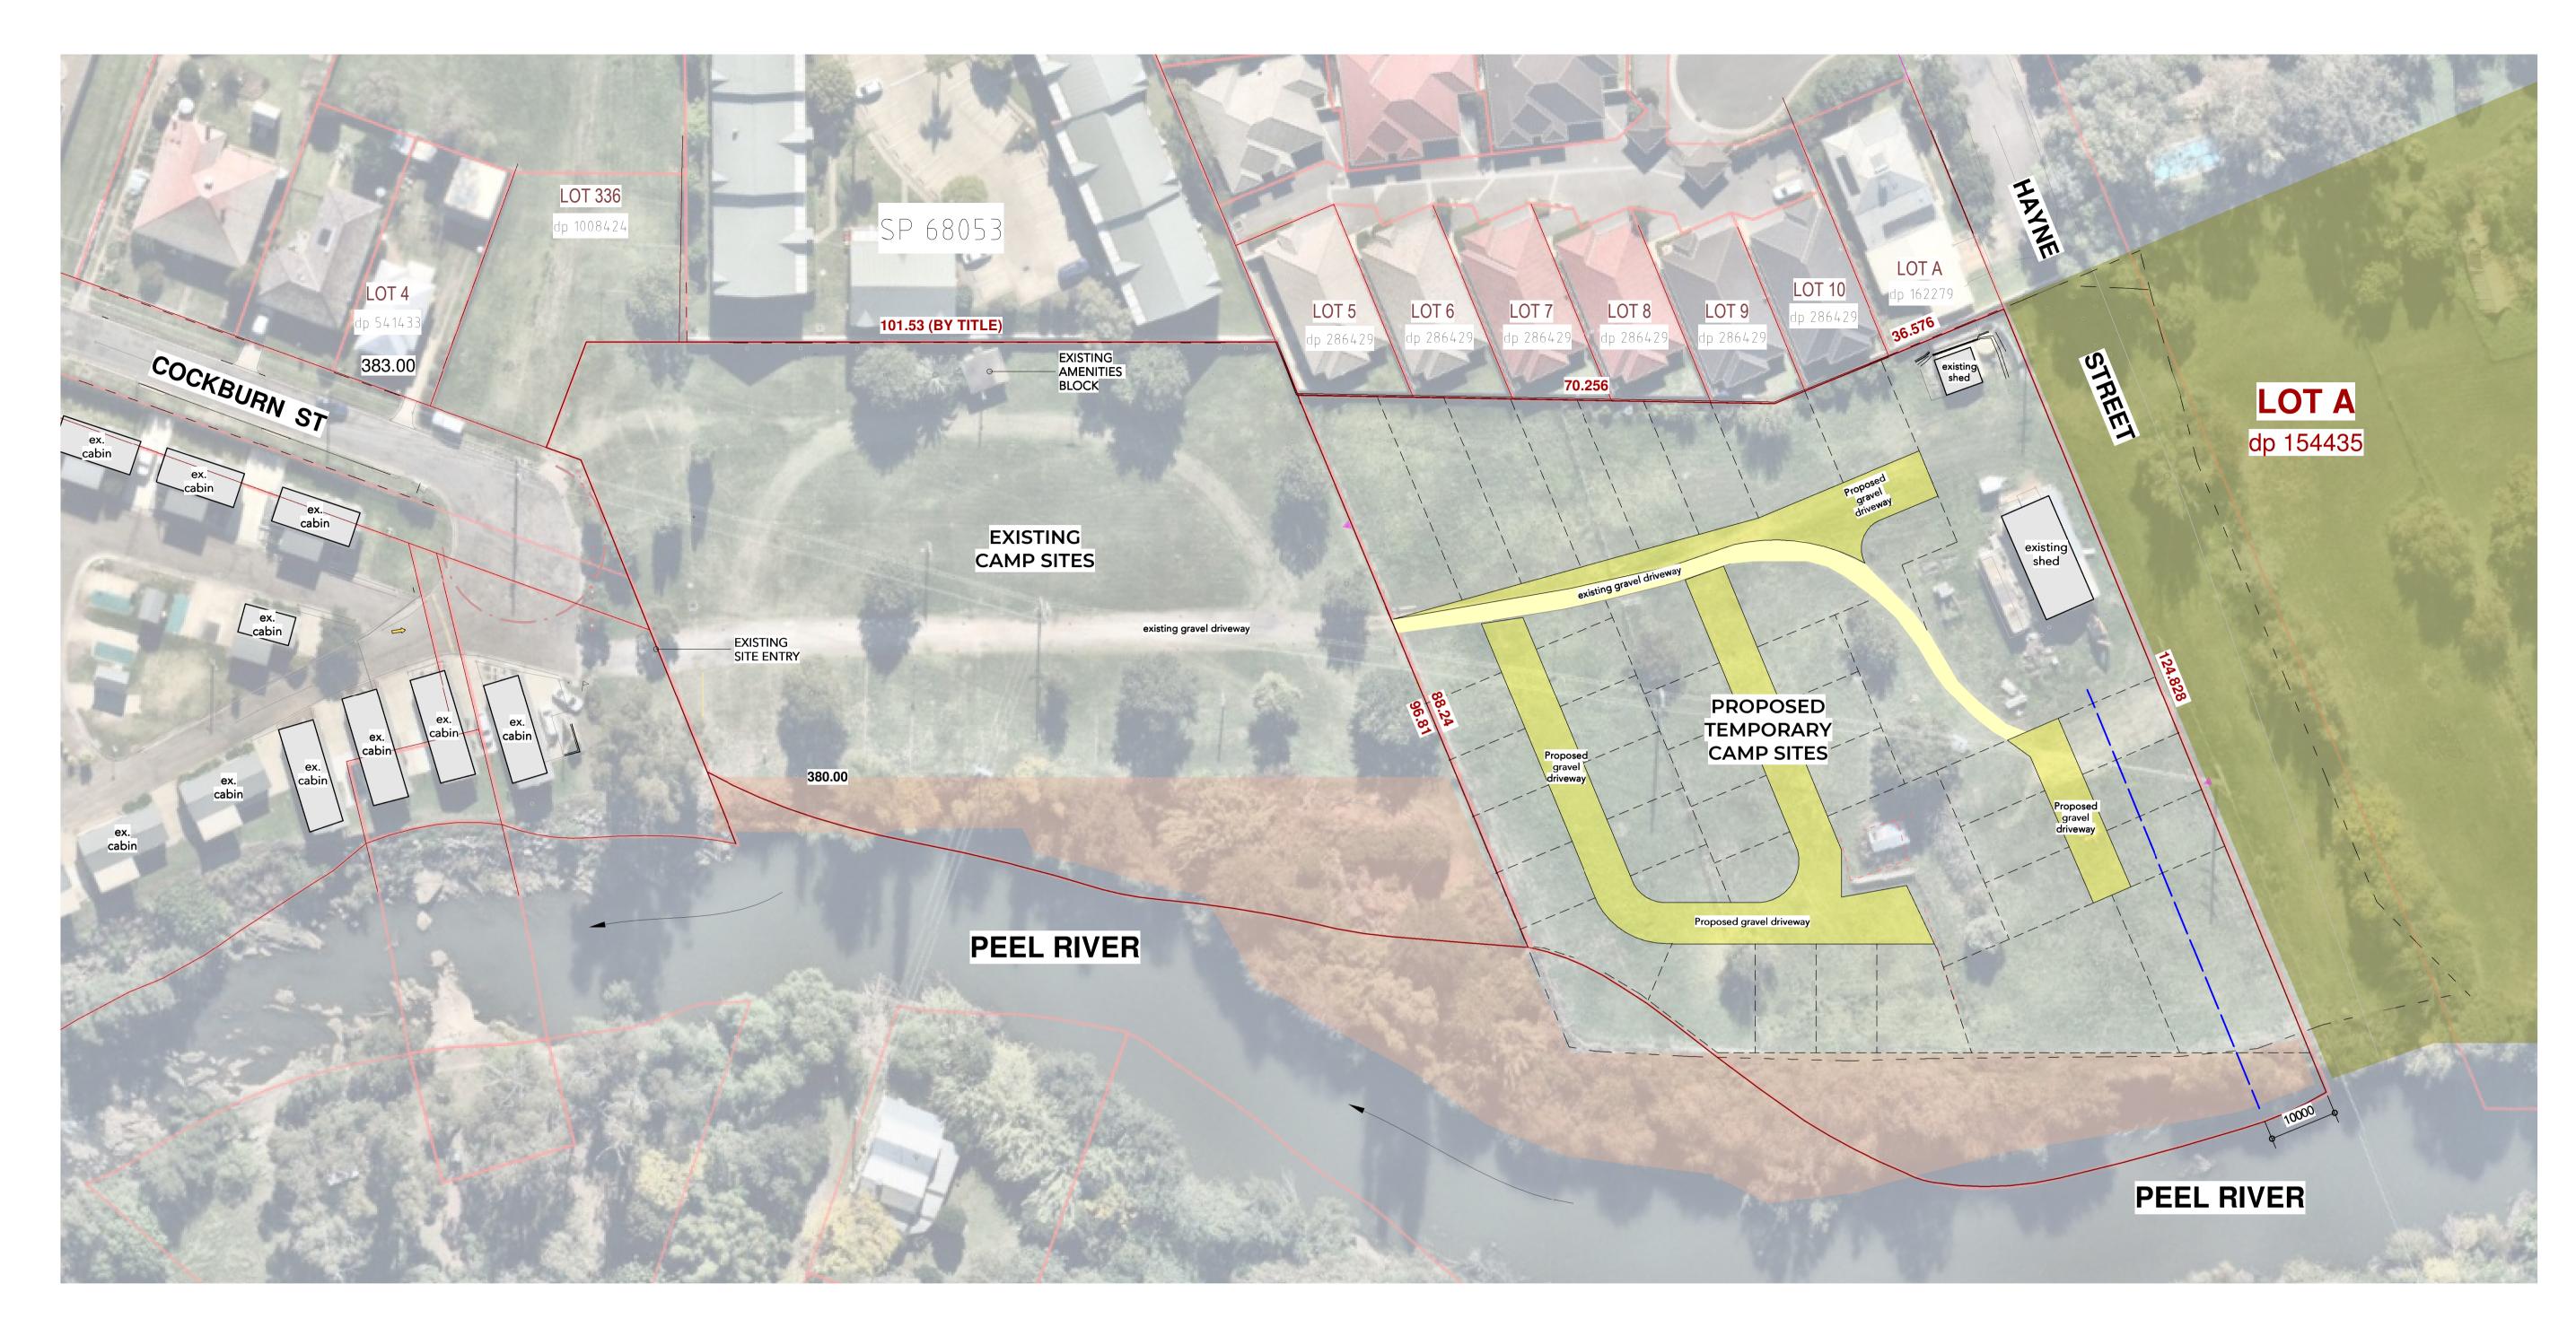

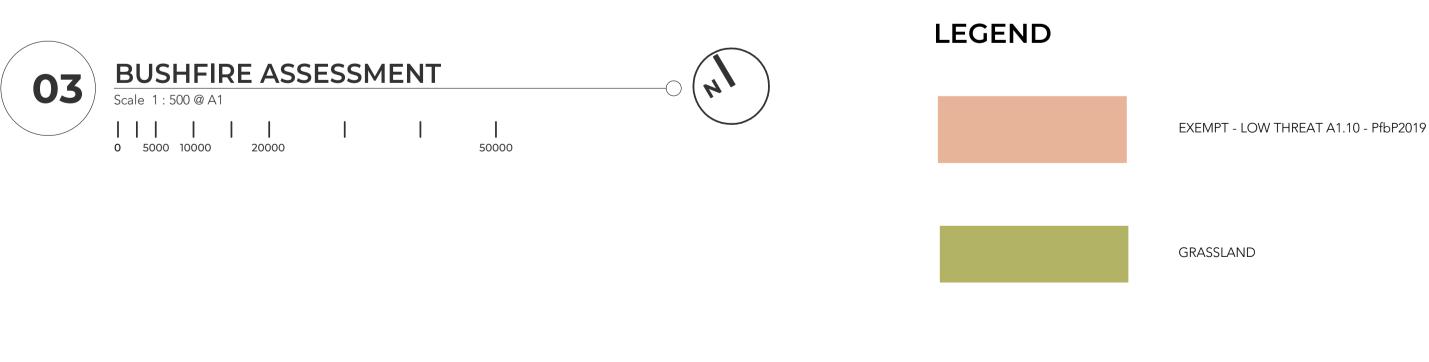

BARNSON PTY LTD

ISSUE FOR REVIEW

Drawing No.



address. Suite 8, 11 White Street Tamworth NSW 2340 phone. 1300 BARNSON (1300 227 676) email. generalenquiry@barnson.com.au CONSULTANTS DRAWINGS APPLICABLE TO THIS PROJECT. ALL DIMENSIONS IN MILLIMETRES. DO NOT SCALE. DIMENSIONS

Amendment. PARADISE TOURIST PARK -A 09.04.2025 PRELIMINARY ISSUE FOR REVIEW TEMPORARY CAMP SITES 29 / 575 PEEL STREET TAMWORTH NSW 2340

Drawing Title.

BUSHFIRE ASSESSMENT O3 of O3 Checked.