








THIS MAY NOT BE COPIED, ADAPTED
OR REPRODUCED WITHOUT PRIOR
APPROVAL IN WRITING.

GROUNDLINES ARE INDICATIVE ONLY
AND MUST BE VERIFIED ON-SITE.

LEGEND	
<u>122</u>	MAJOR CONTOUR
<u>122.6</u>	MINOR CONTOUR
	OVERHEAD POWERLINE
	POWERPOLE
	ELECTRICITY METERBOX
	SURVEY BENCHMARK
	WATER BORE/PUMP
	PROPERTY BOUNDARY

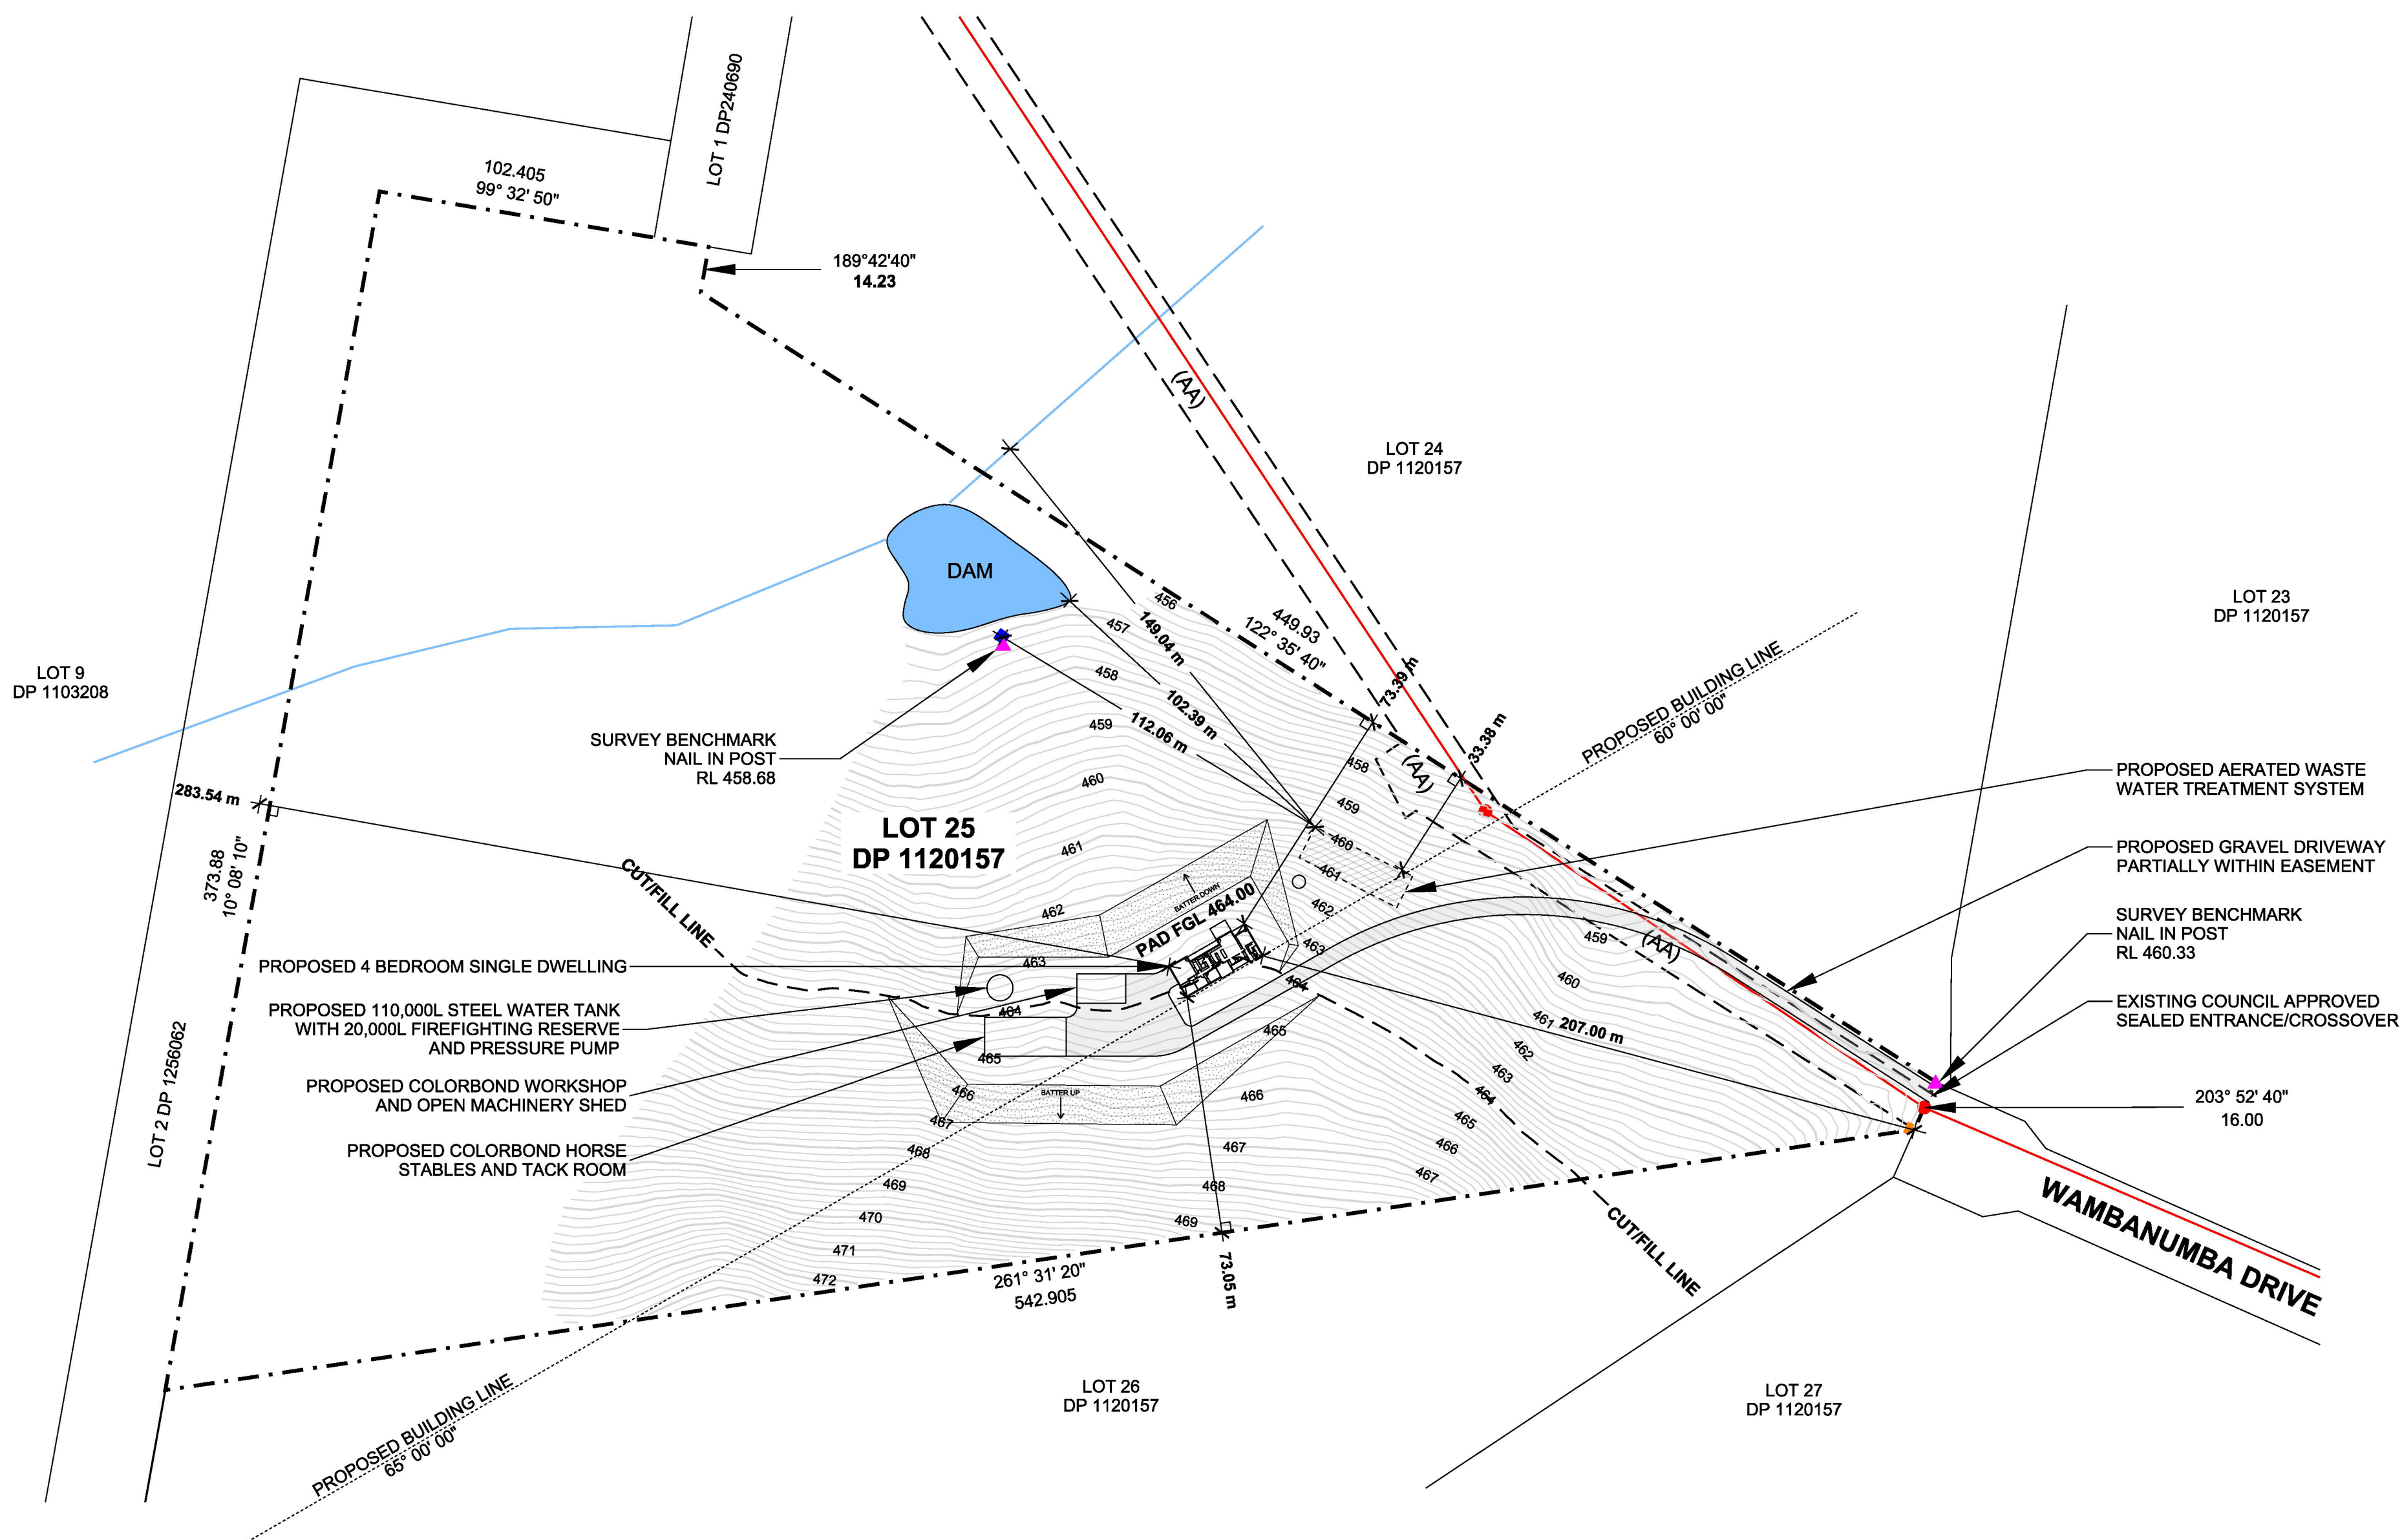

FOR APPROVAL




Certificate No. # UCO99EPQNY
Scan QR code or follow website link for setup details

Assessor Name	Geary McInerney
Accreditation No.	HEPA-10287
Property Address	198 Westmansboro Drive, Folsom, MA 01930

<http://www.mass.gov/oc/QRCode/HEPA99-UCO99EPQNY>



0-

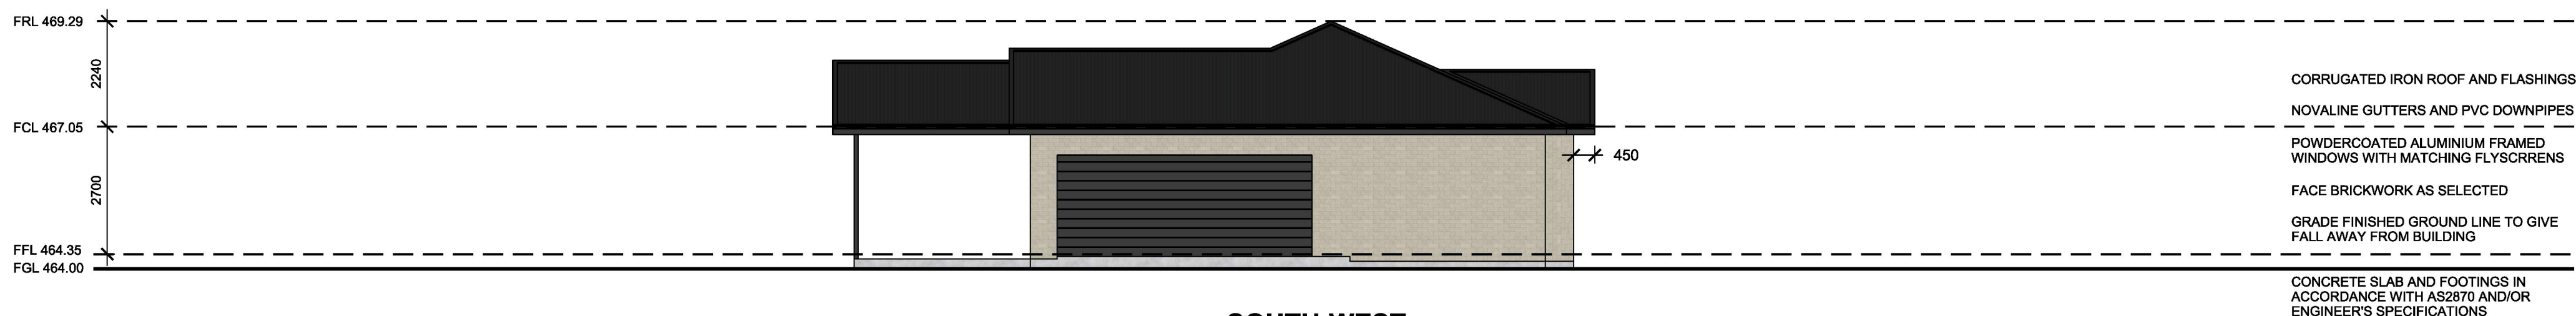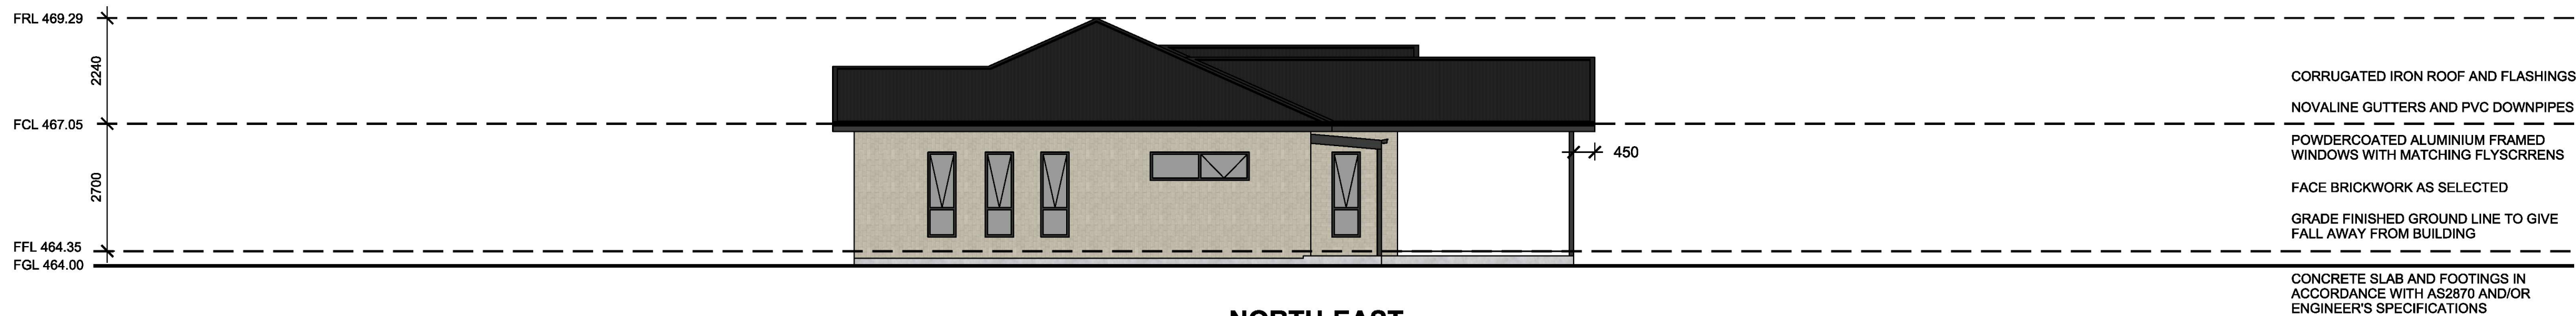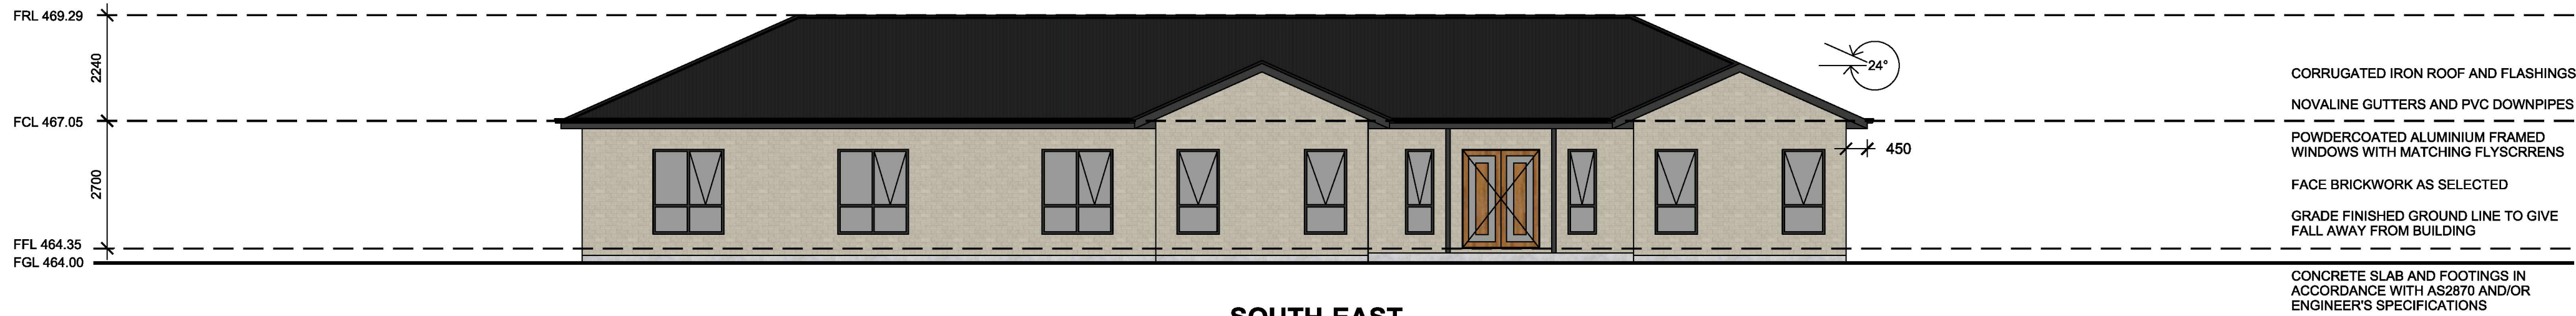

FOR APPROVAL

DESCRIPTION
Elevations

PROJECT NO.
1264

DRAWN BY
CM

SCALE
1:100 (A2)

AMDT
E

DATE
10/06/25


BUILDER
GC Building Pty Ltd
Young, NSW 2594
02 6382 7663
BLN: 286746C

CERTIFICATION


©
COPYRIGHT

GCBUILDING


06

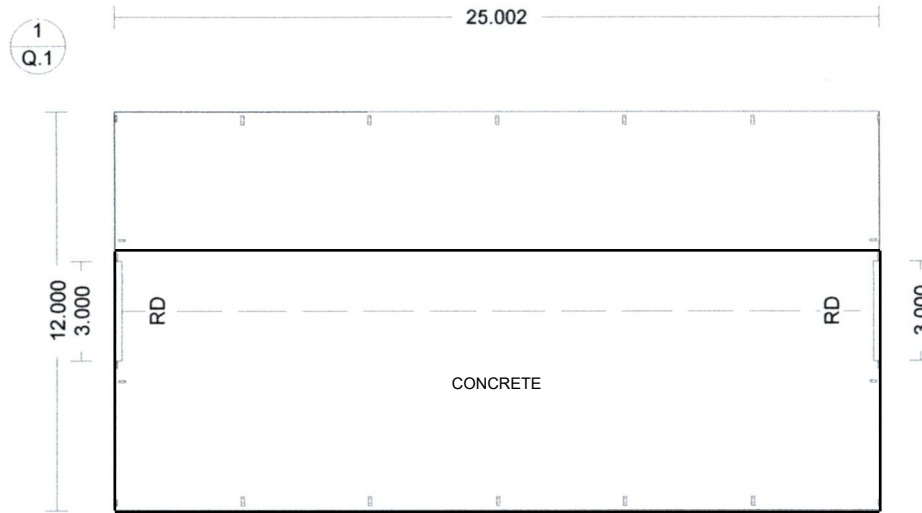


PLAN

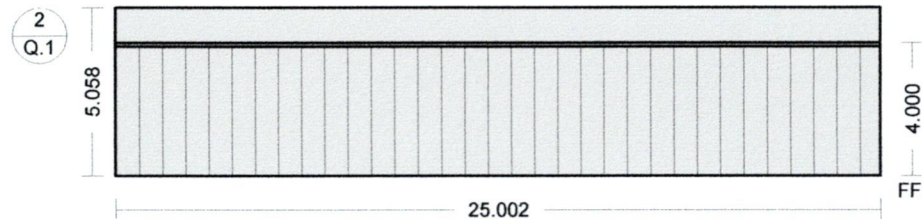


Left ELEVATION

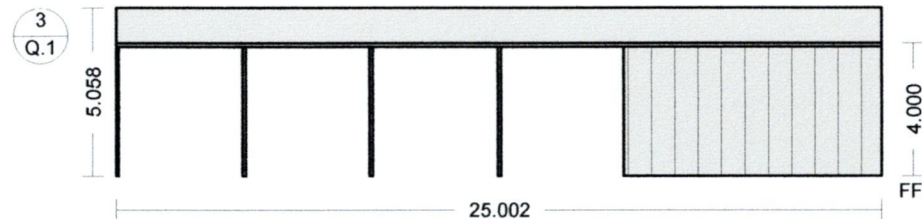


RIGHT ELEVATION

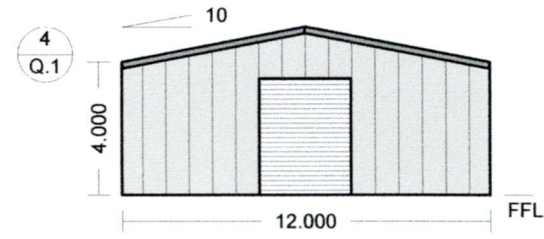

FRONT ELEVATION

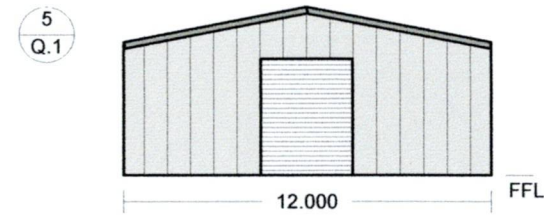

REAR ELEVATION

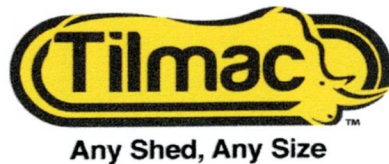


Proposed Shed 12.000 x 25.002 x 4.000 N3
At LOT 25. 198 WAMBANUMBA DRIVE YOUNG
For KERRIGAN GC BUILDING

DWGQP1


Ref: 35040217 Scale: 225:1

ARCHITECTURAL DRAWINGS


**HORSE
STABLES**

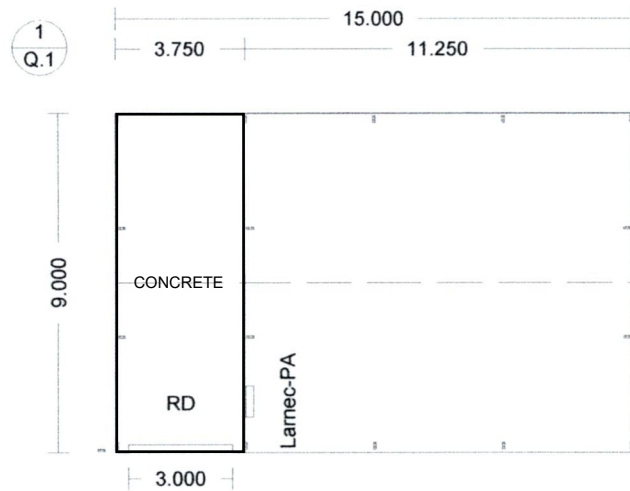


PLAN

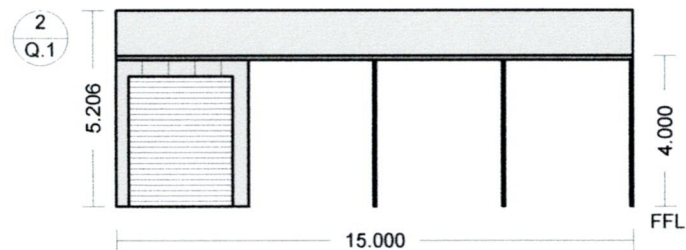


Left ELEVATION

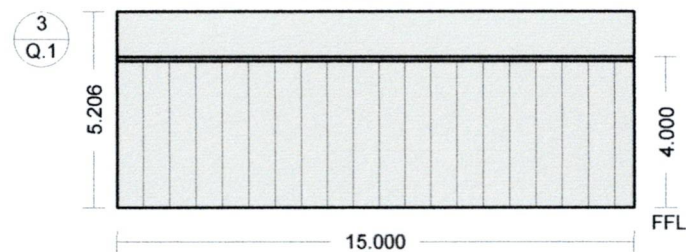


RIGHT ELEVATION

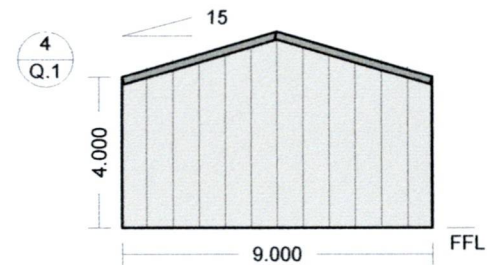

FRONT ELEVATION

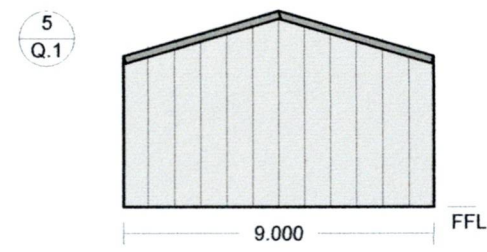

REAR ELEVATION

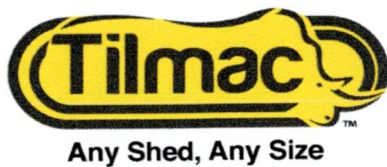

Proposed Shed 9.000 x 15.000 x 4.000 N3
At Lot 25.198 Wambanumba Drive YOUNG
For KERRIGAN 2 GC BUILDING

DWGQP1

Ref: 35040217 Scale: 200:1

ARCHITECTURAL DRAWINGS

**MACHINERY
SHED**

