


DRAWING LIST		
No.	NAME	REV.
01	AERIAL PLAN	
02	EXISTING SITE PLAN	
03	EXISTING ELEVATIONS 1 OF 2	
04	EXISTING ELEVATIONS 2 OF 2	
10	NEW SITE PLAN	
11	NEW ELEVATIONS 1 OF 3	
12	NEW ELEVATIONS 2 OF 3	
13	NEW ELEVATION 3 OF 3	

No.	Description	Date

© COPYRIGHT
THIS DOCUMENT IS THE VALUABLE
PROPERTY OF OUTDOOR ELEMENTS PTY.
LTD. IT CONTAINS INFORMATION THAT IS
CONFIDENTIAL AND THE SUBJECT OF
COPYRIGHT, PATENTS OR OTHER
INTELLECTUAL PROPERTY RIGHTS. COPYING,
DISCLOSING OR USING ANY PART OF THIS
DOCUMENT IS EXPRESSLY PROHIBITED
WITHOUT WRITTEN APPROVAL FROM
OUTDOOR ELEMENTS PTY. LTD.

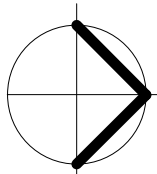




2-4 WARREN ST, BANKSTOWN
NEW SIGN
AERIAL PLAN

DRAWN KAS	JOB No. 2084#2	DATE 23/07/24	SHEET SIZE A3	SCALE 1 : 500	DRG No. 01
--------------	-------------------	------------------	------------------	------------------	---------------




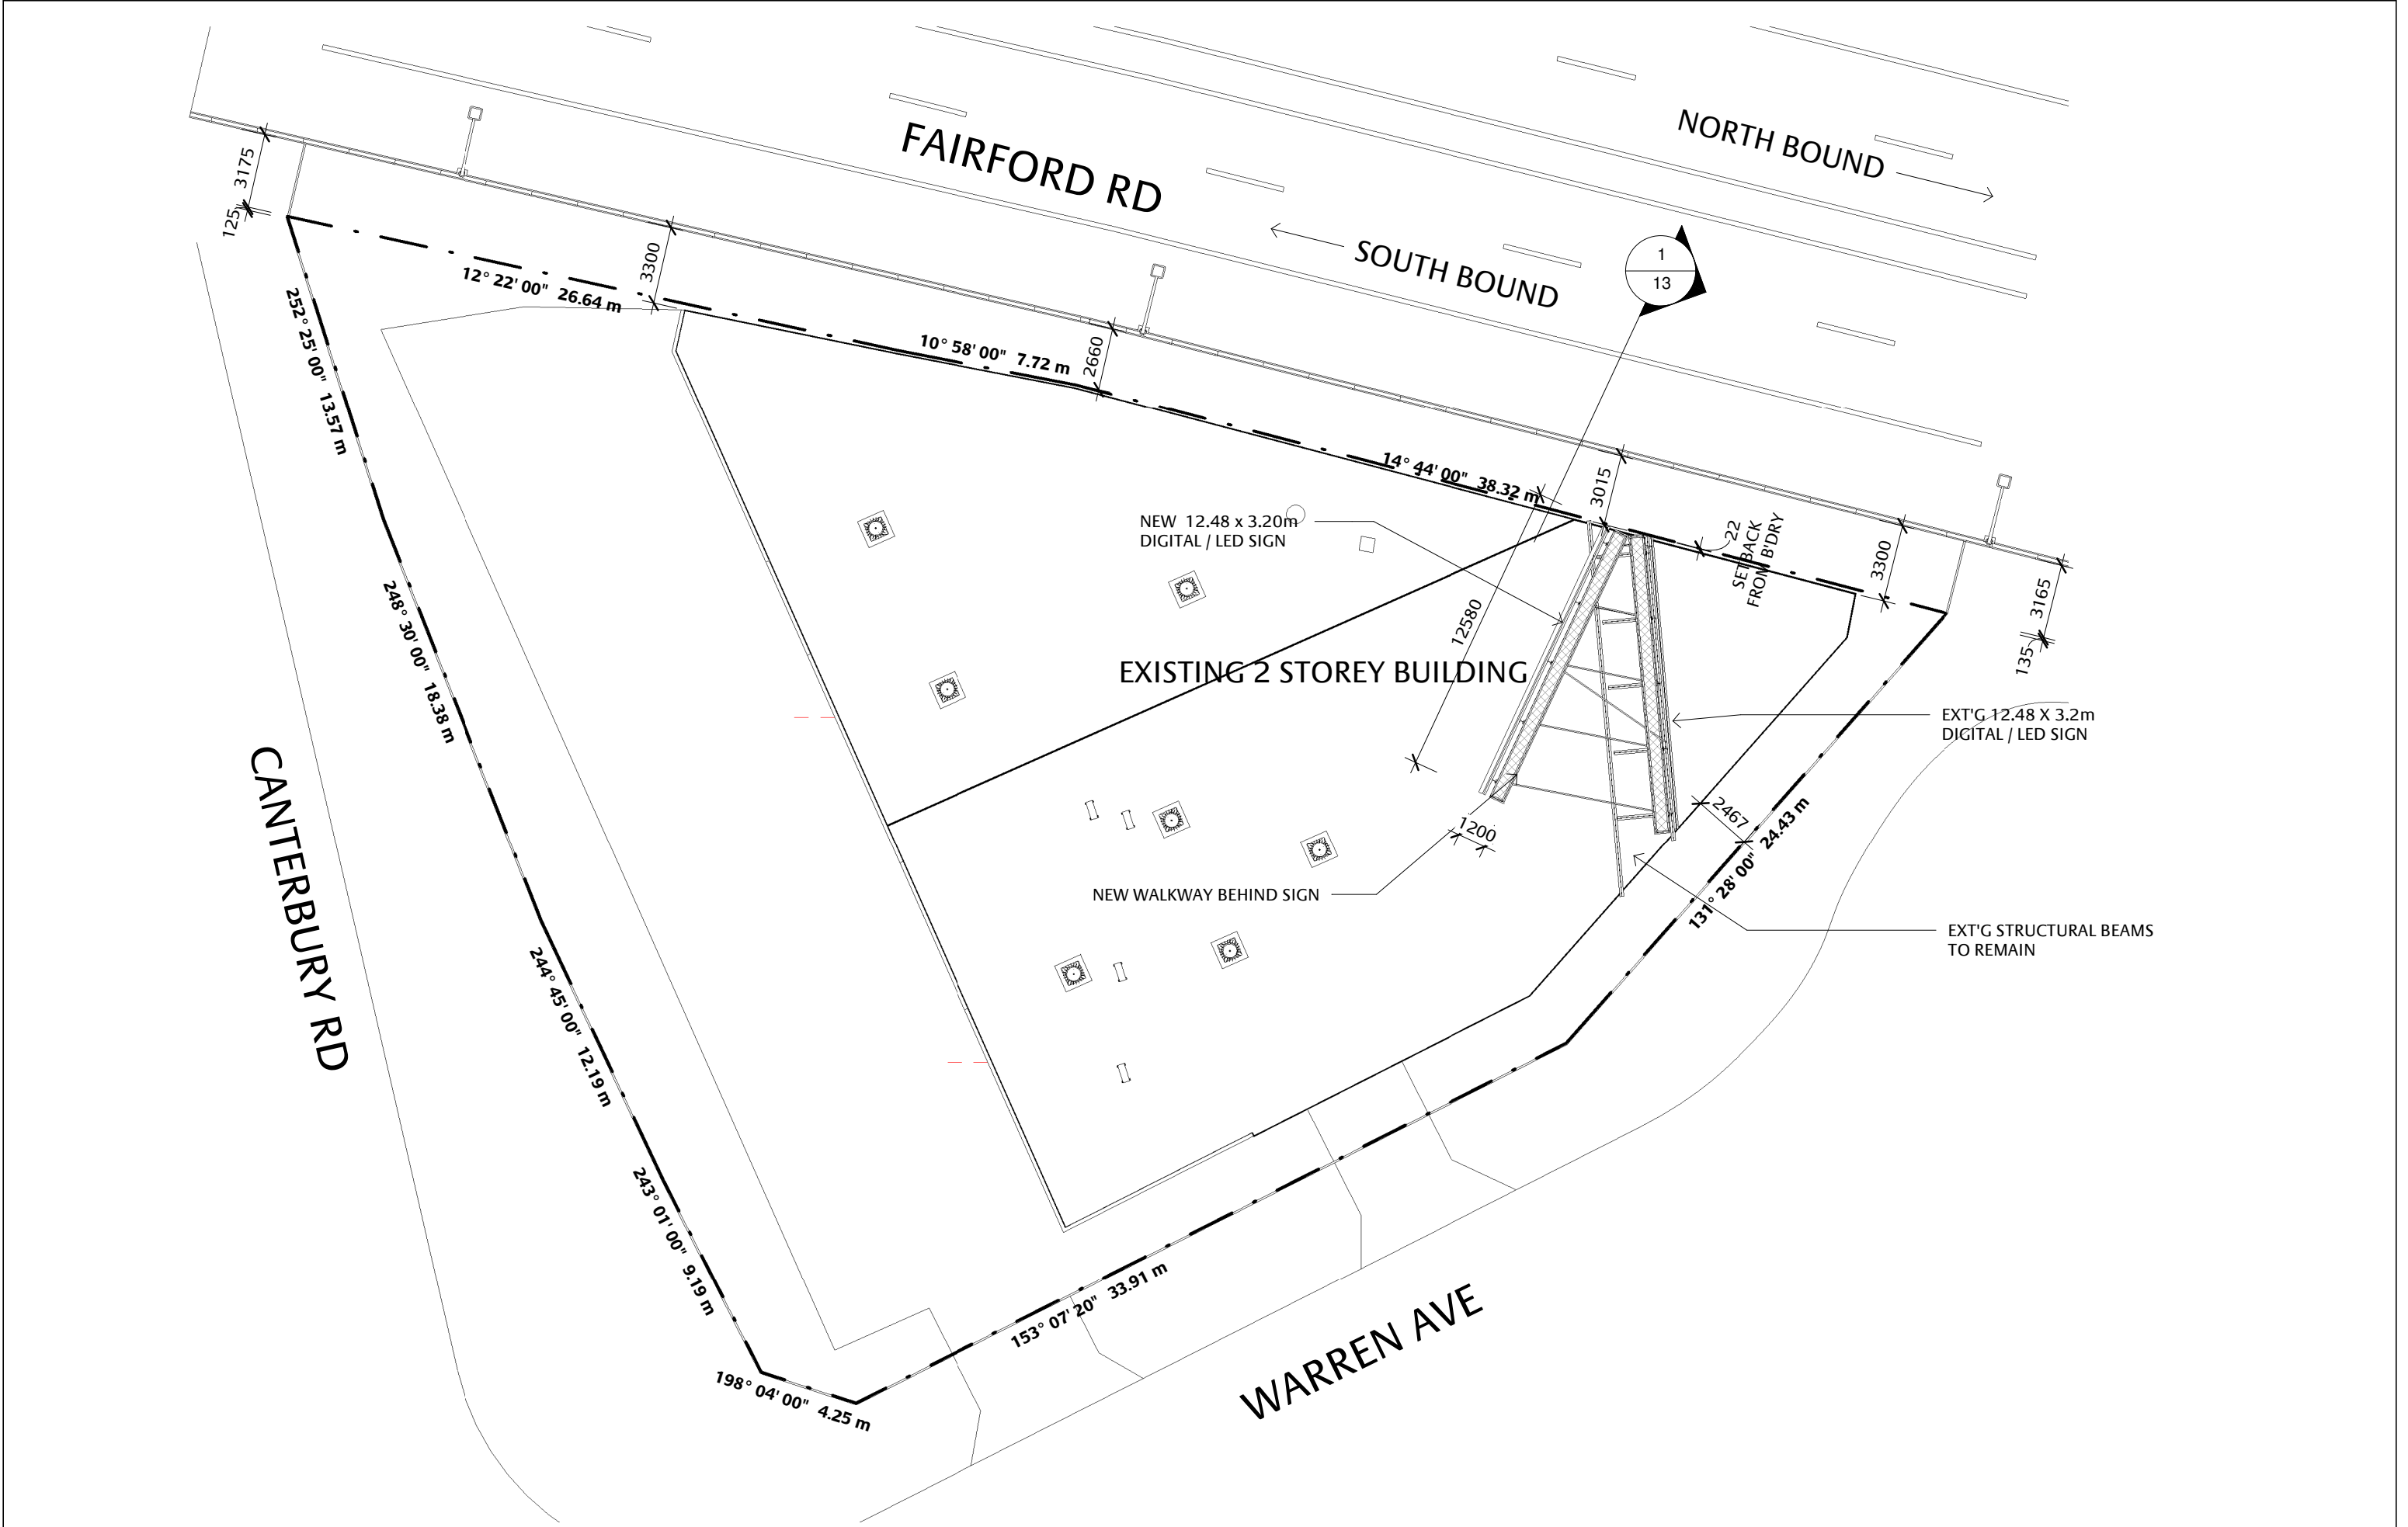
Outdoor Elements Pty Ltd.
59 Derrimut Drive, Derrimut, VIC 3030,
Tel: (03) 9394 111, Fax: (03) 9394 1555

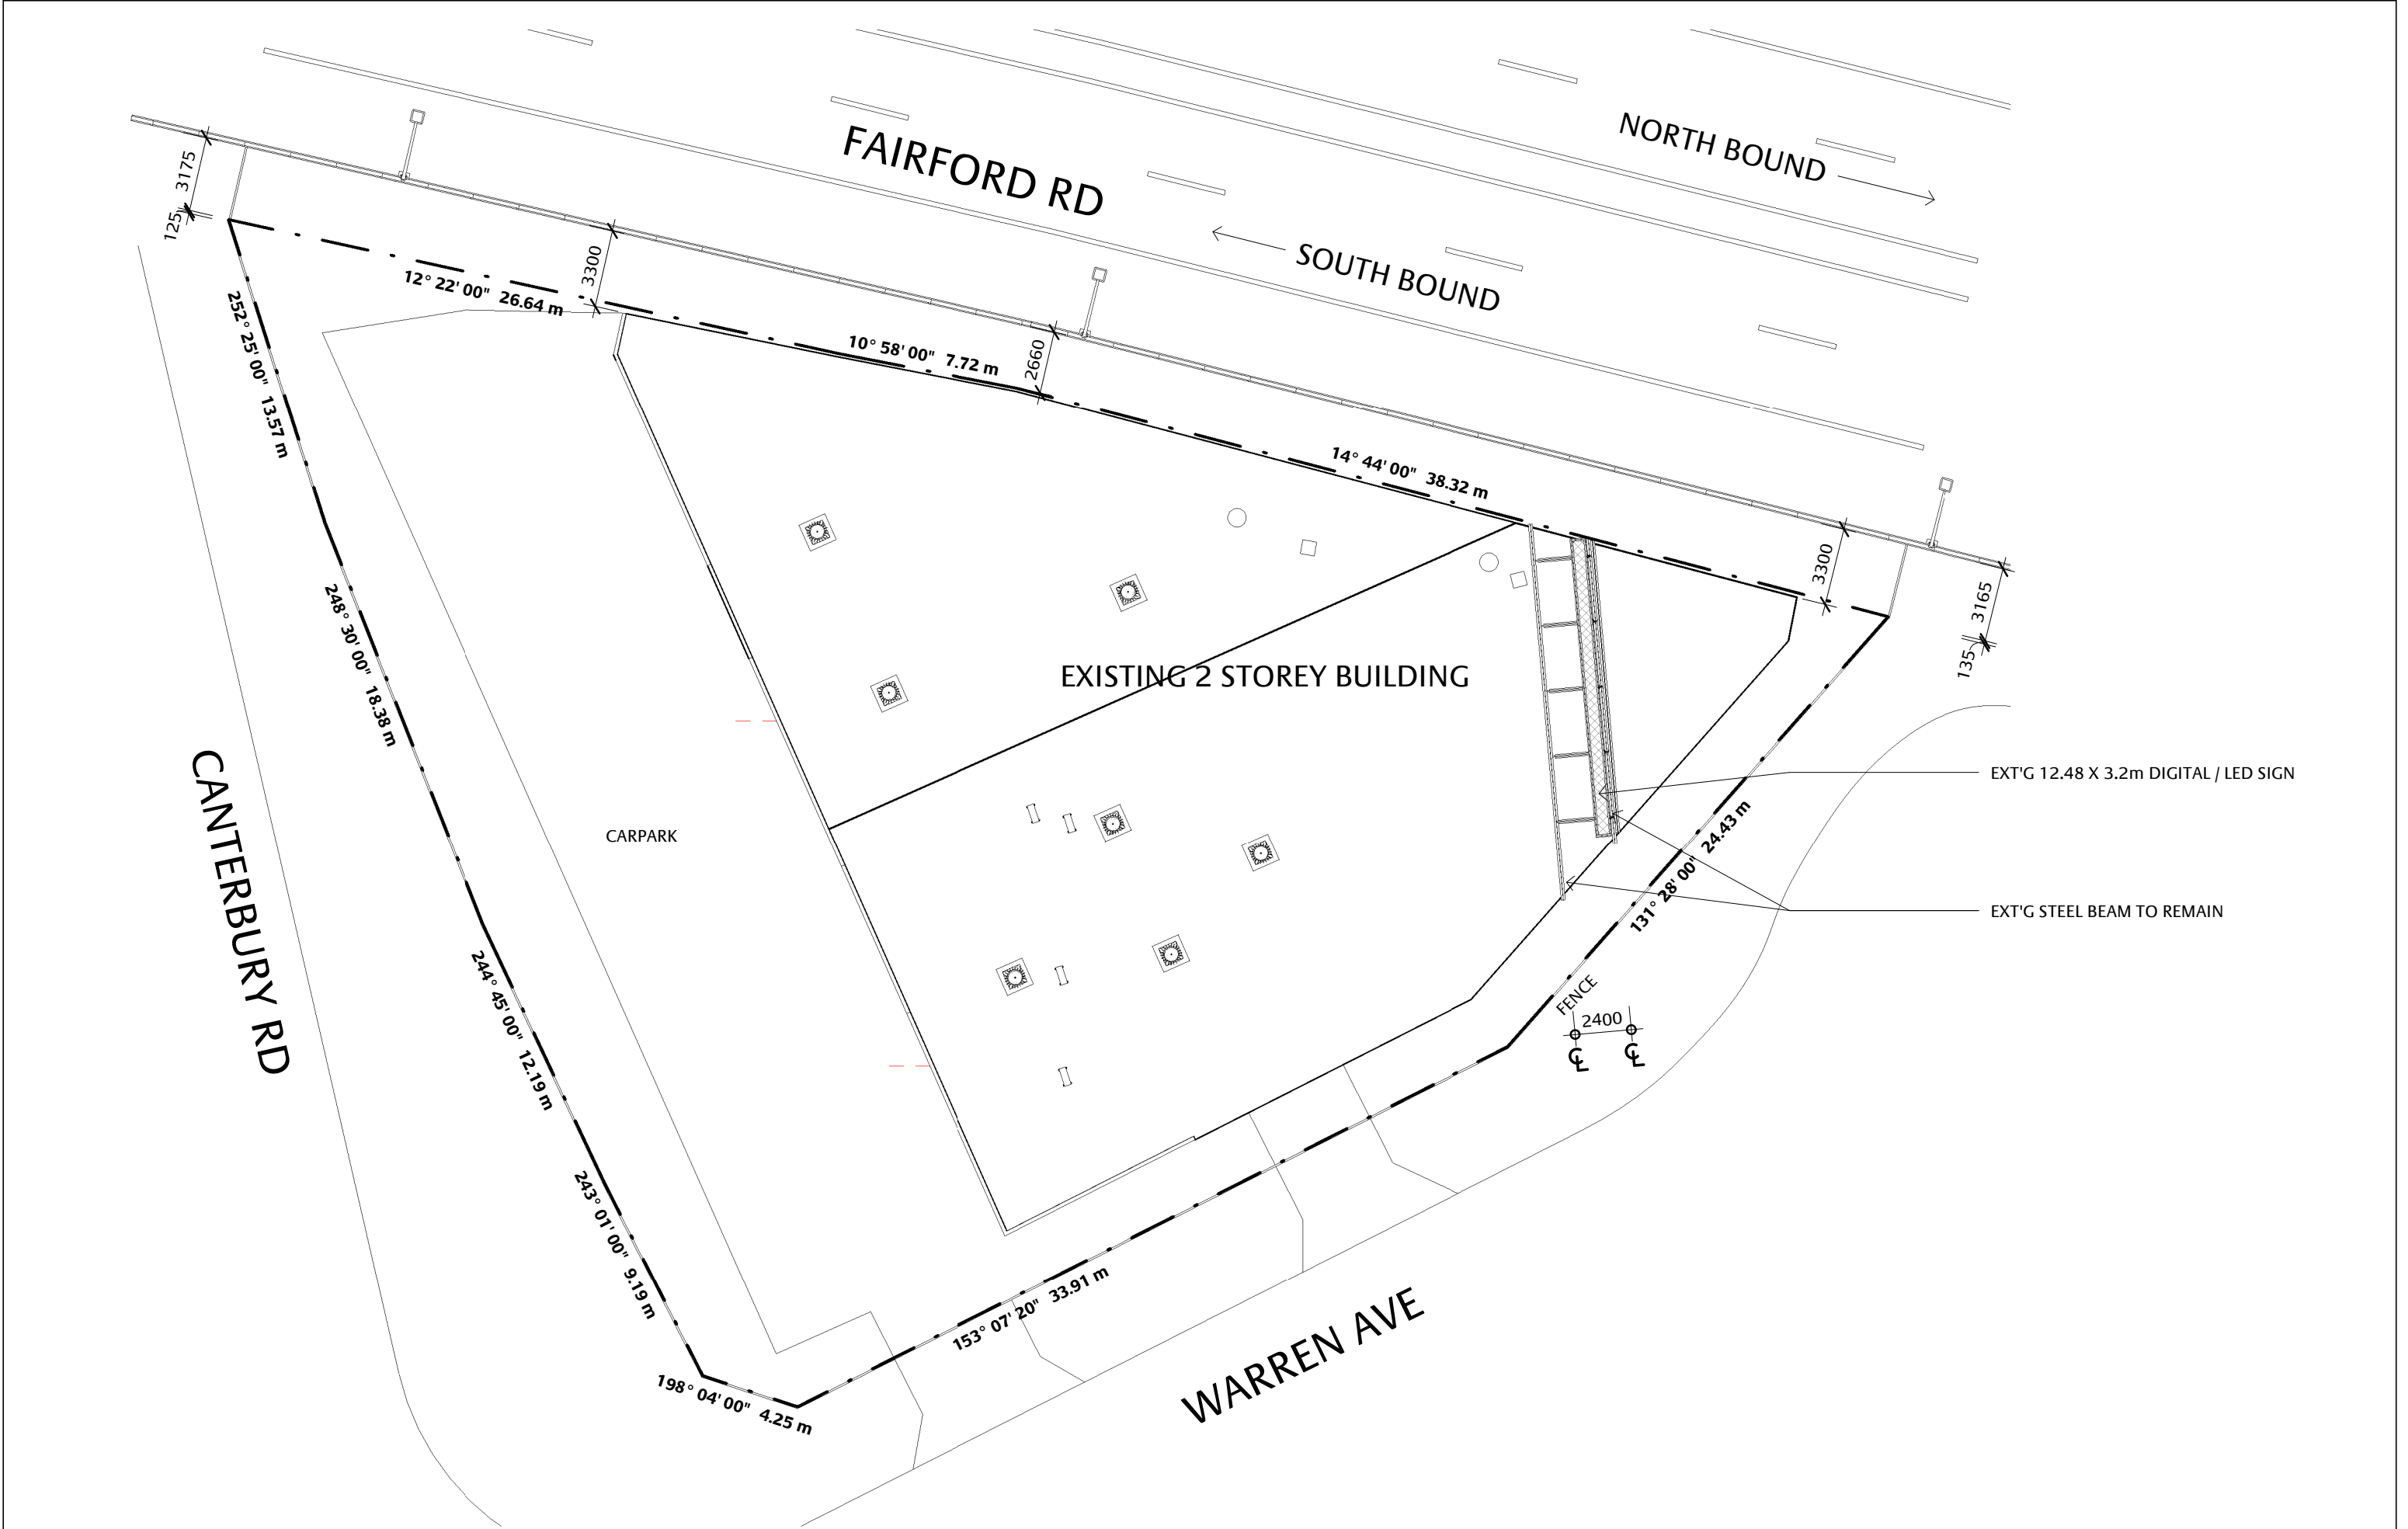

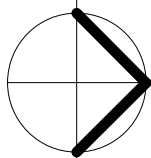
No.	Description	Date	© COPYRIGHT THIS DOCUMENT IS THE VALUABLE PROPERTY OF OUTDOOR ELEMENTS PTY. LTD. IT CONTAINS INFORMATION THAT IS CONFIDENTIAL AND THE SUBJECT OF COPYRIGHT, PATENTS OR OTHER INTELLECTUAL PROPERTY RIGHTS. COPYING, DISCLOSING OR USING ANY PART OF THIS DOCUMENT IS EXPRESSLY PROHIBITED WITHOUT WRITTEN APPROVAL FROM OUTDOOR ELEMENTS PTY. LTD.	<div></div> <div>2-4 WARREN ST, BANKSTOWN NEW SIGN EXISTING SITE PLAN</div> <table><tr><th>DRAWN</th><th>JOB No.</th><th>DATE</th><th>SHEET SIZE A3</th><th>SCALE</th><th>DRG No.</th></tr><tr><td>KAS</td><td>2084#2</td><td>23/07/24</td><td></td><td>1 : 250</td><td>02</td></tr></table>						DRAWN	JOB No.	DATE	SHEET SIZE A3	SCALE	DRG No.	KAS	2084#2	23/07/24		1 : 250	02	<div> Outdoor Elements Outdoor Elements Pty Ltd. 59 Derrimut Drive, Derrimut, VIC 3030, Tel: (03) 9394 111, Fax: (03) 9394 1555</div>		23/07/2024 11:59:18 AM
DRAWN	JOB No.	DATE	SHEET SIZE A3	SCALE	DRG No.																			
KAS	2084#2	23/07/24		1 : 250	02																			




No.	Description	Date	© COPYRIGHT THIS DOCUMENT IS THE VALUABLE PROPERTY OF OUTDOOR ELEMENTS PTY. LTD. IT CONTAINS INFORMATION THAT IS CONFIDENTIAL AND THE SUBJECT OF COPYRIGHT, PATENTS OR OTHER INTELLECTUAL PROPERTY RIGHTS. COPYING, DISCLOSING OR USING ANY PART OF THIS DOCUMENT IS EXPRESSLY PROHIBITED WITHOUT WRITTEN APPROVAL FROM OUTDOOR ELEMENTS PTY. LTD.	2-4 WARREN ST, BANKSTOWN NEW SIGN EXISTING ELEVATIONS 2 OF 2					 Outdoor Elements Outdoor Elements Pty Ltd. 59 Derrimut Drive, Derrimut, VIC 3030, Tel: (03) 9394 1111, Fax: (03) 9394 1555		23/07/2024 11:58:19 AM
				DRAWN	JOB No.	DATE	SHEET SIZE A3	SCALE			
				KAS	2084#2	23/07/24		1 : 200	04		



No.	Description	Date	© COPYRIGHT THIS DOCUMENT IS THE VALUABLE PROPERTY OF OUTDOOR ELEMENTS PTY. LTD. IT CONTAINS INFORMATION THAT IS CONFIDENTIAL AND THE SUBJECT OF COPYRIGHT, PATENTS OR OTHER INTELLECTUAL PROPERTY RIGHTS. COPYING, DISCLOSING OR USING ANY PART OF THIS DOCUMENT IS EXPRESSLY PROHIBITED WITHOUT WRITTEN APPROVAL FROM OUTDOOR ELEMENTS PTY. LTD.	2-4 WARREN ST, BANKSTOWN NEW SIGN NEW SITE PLAN				Outdoor Elements Outdoor Elements Pty Ltd. 59 Derrimut Drive, Derrimut, VIC 3030, Tel: (03) 9394 111, Fax: (03) 9394 1555		23/07/2024 11:59:20 AM
				DRAWN	JOB No.	DATE	SHEET	SCALE	DRG No.	
				KAS	2084#2	23/07/24	SIZE A3	1 : 250	10	

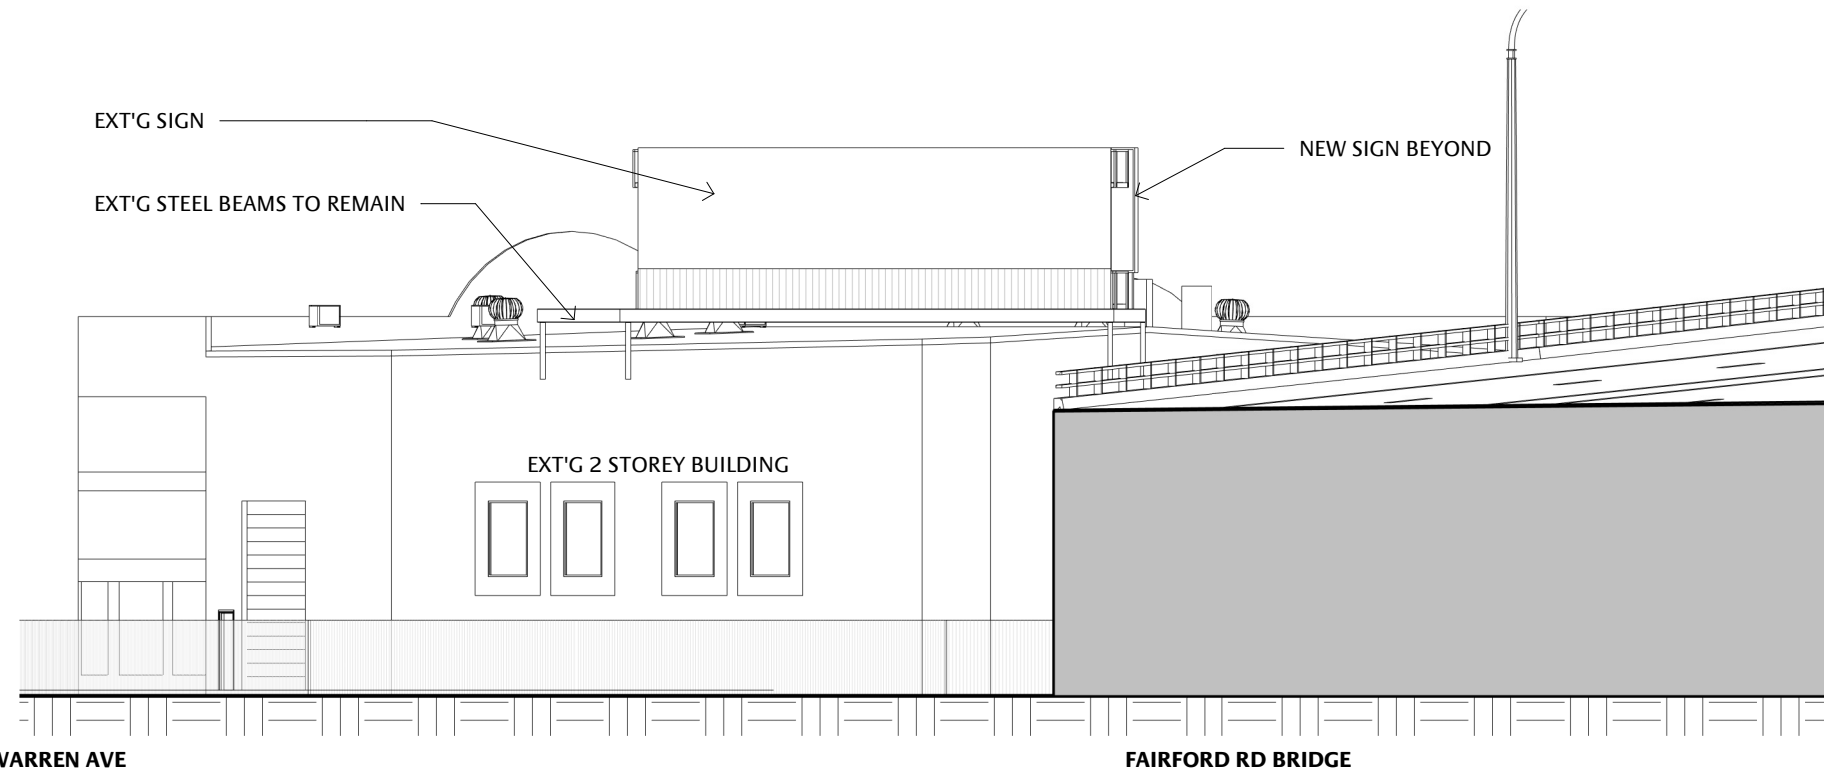


NEW NORTH ELEVATION -#1
SCALE: 1 : 200

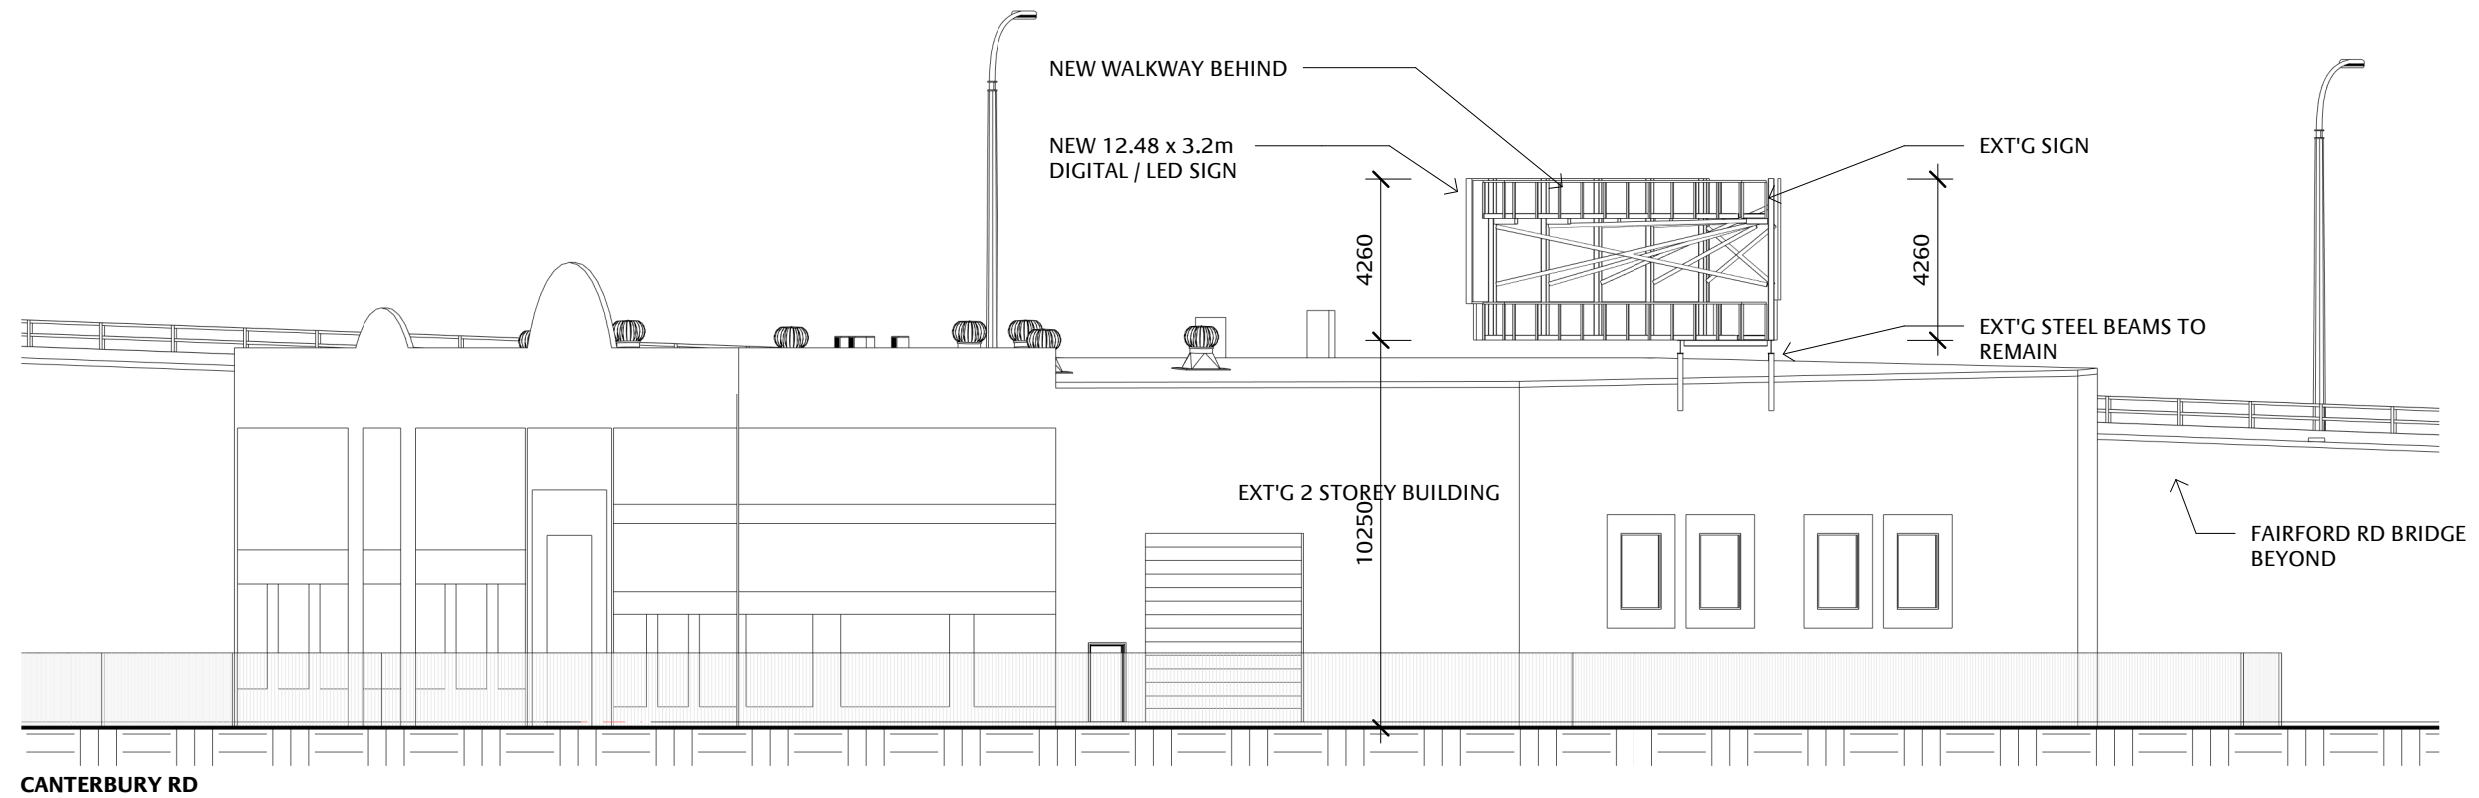


NEW EAST ELEVATION -#1
SCALE: 1 : 200

No.	Description	Date	© COPYRIGHT THIS DOCUMENT IS THE VALUABLE PROPERTY OF OUTDOOR ELEMENTS PTY. LTD. IT CONTAINS INFORMATION THAT IS CONFIDENTIAL AND THE SUBJECT OF COPYRIGHT, PATENTS OR OTHER INTELLECTUAL PROPERTY RIGHTS. COPYING, DISCLOSING OR USING ANY PART OF THIS DOCUMENT IS EXPRESSLY PROHIBITED WITHOUT WRITTEN APPROVAL FROM OUTDOOR ELEMENTS PTY. LTD.	2-4 WARREN ST, BANKSTOWN NEW SIGN NEW ELEVATIONS 1 OF 3			DRAWN JOB No. DATE SHEET SCALE DRG No. KAS 2084#2 23/07/24 SIZE A3 1 : 200 11			<div> <div>oe</div> <div>Outdoor Elements</div> </div> <div> Outdoor Elements Pty Ltd. 59 Derrimut Drive, Derrimut, VIC 3030, Tel: (03) 9394 111, Fax: (03) 9394 1555 </div>		23/07/2024 11:59:20 AM
-----	-------------	------	--	---	--	--	--	--	--	--	--	------------------------

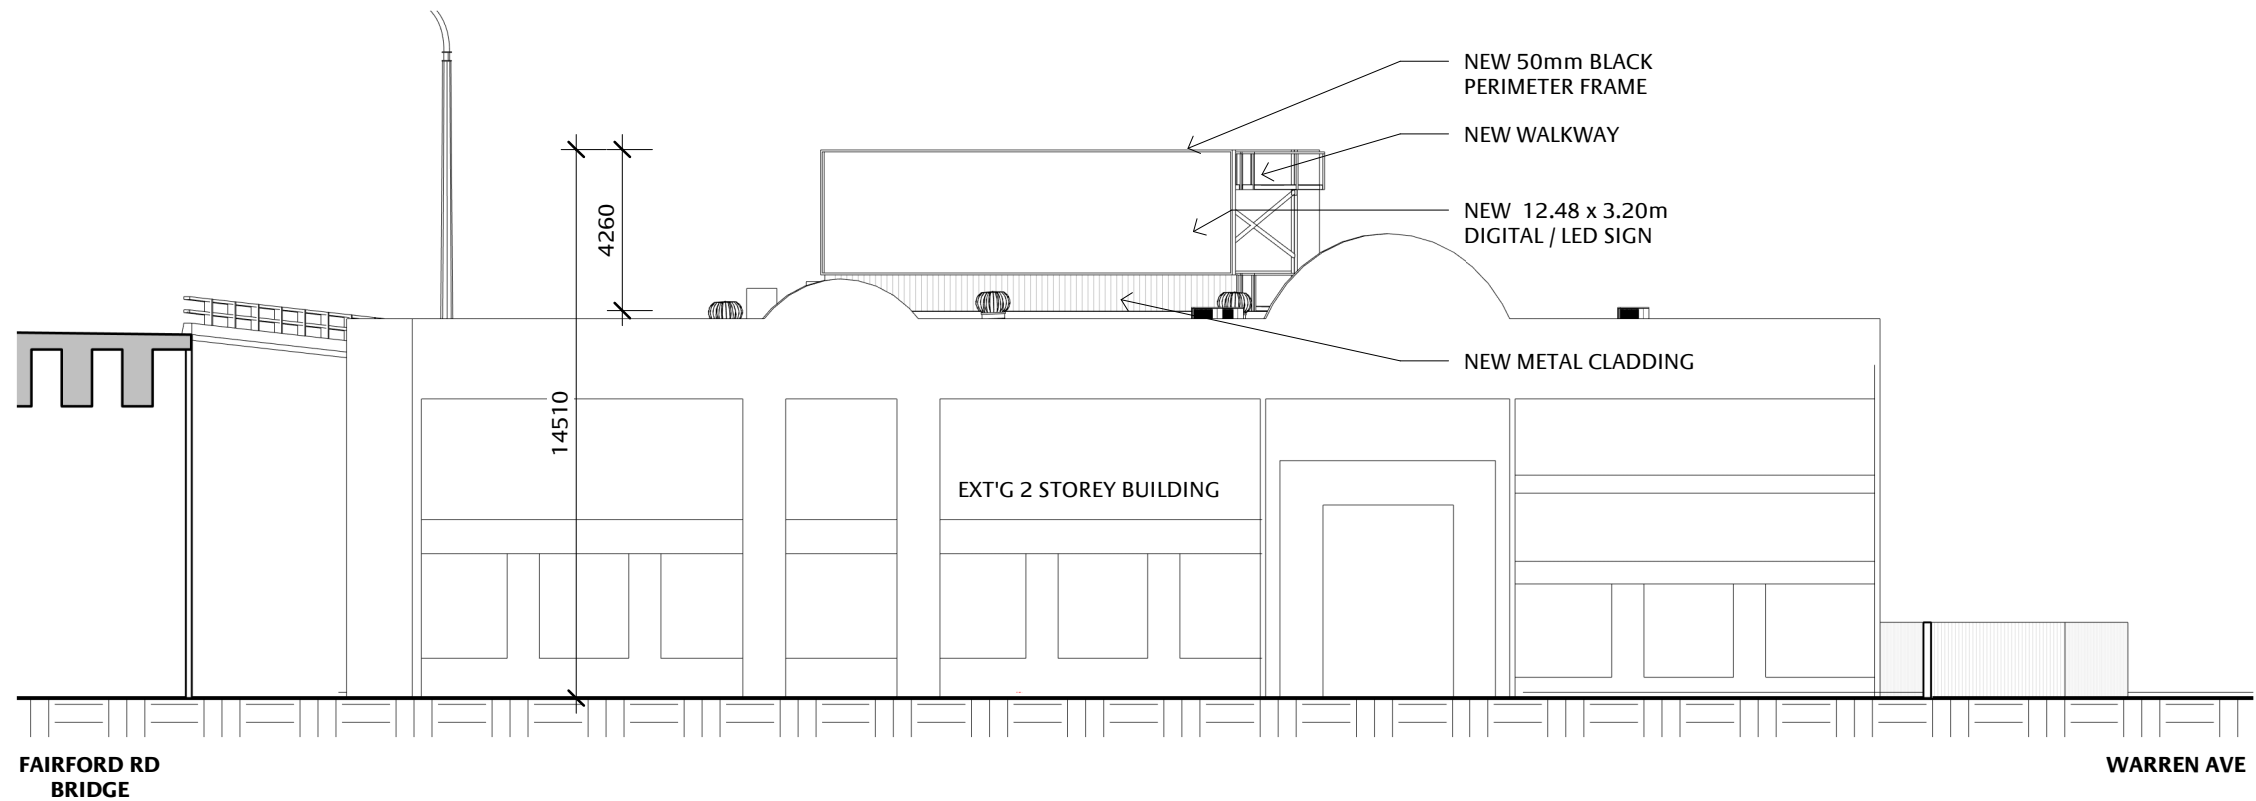


NEW SOUTH ELEVATION -#1
SCALE: 1 : 200

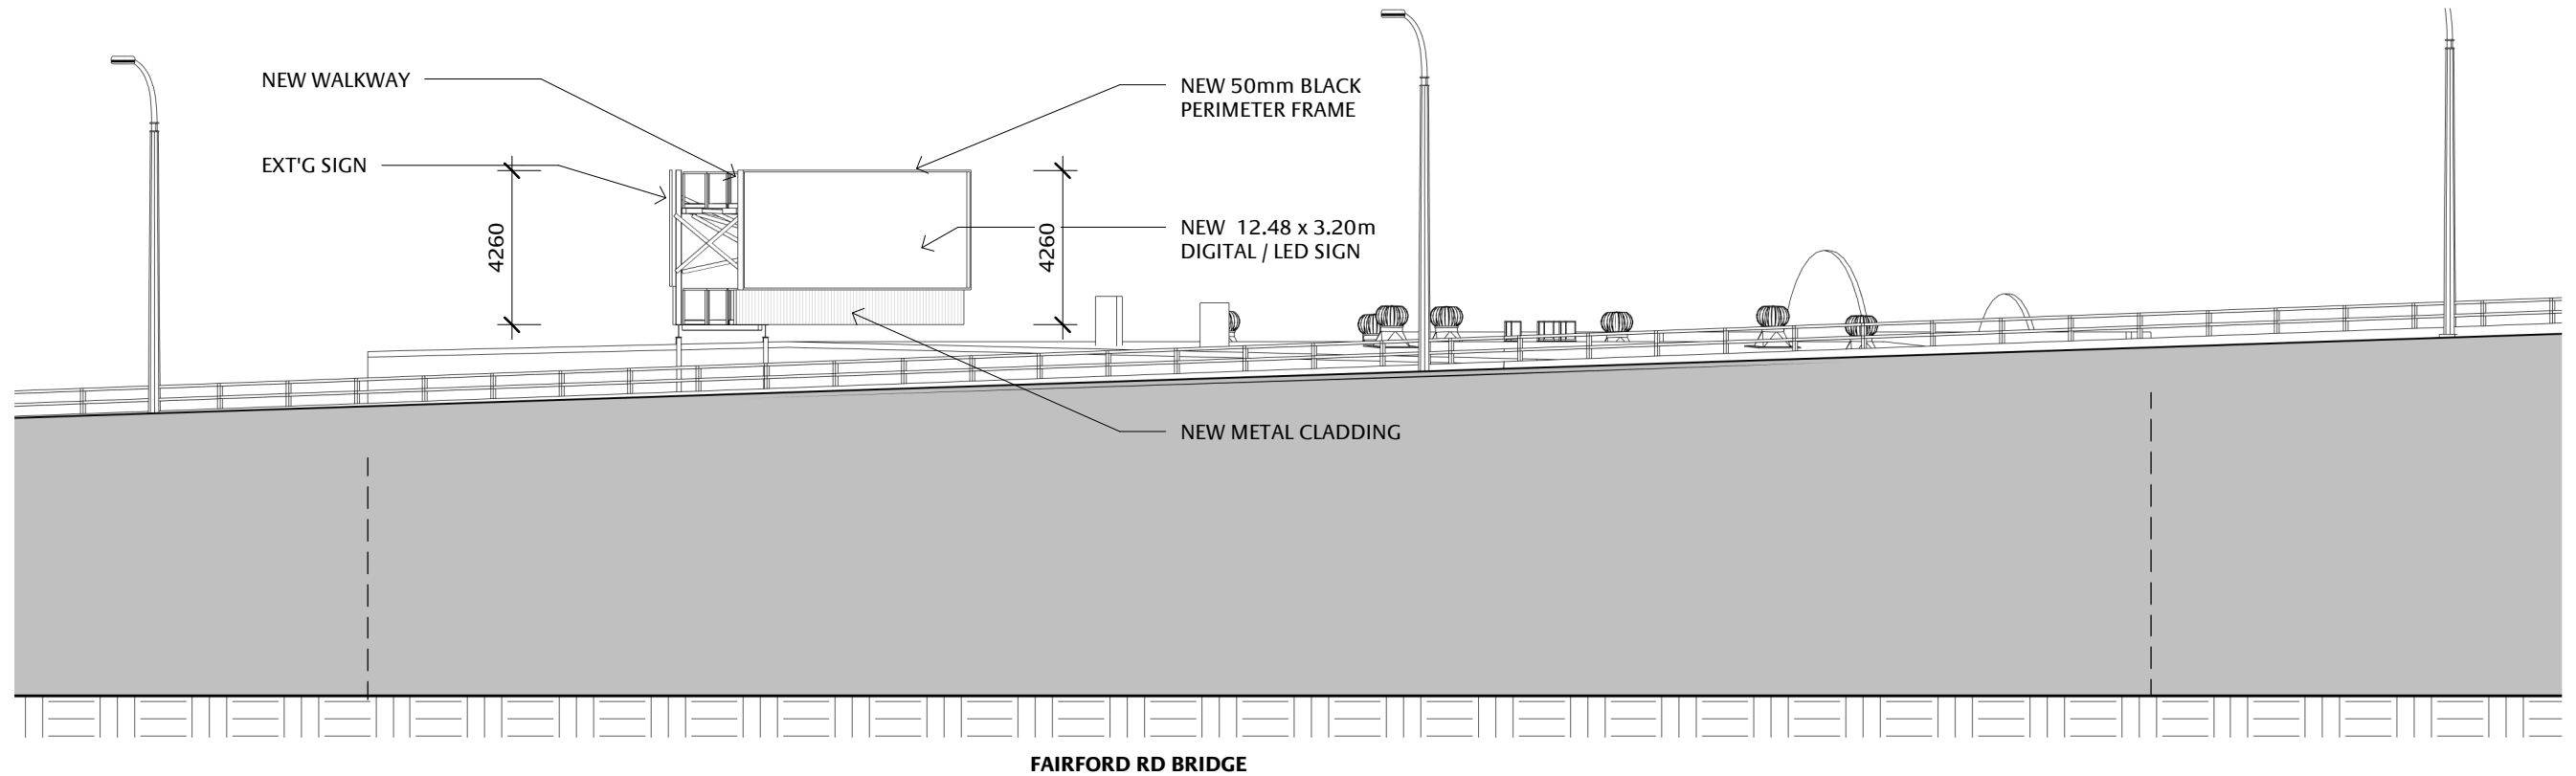


NEW WEST ELEVATION -#1
SCALE: 1 : 200

No.	Description	Date	© COPYRIGHT THIS DOCUMENT IS THE VALUABLE PROPERTY OF OUTDOOR ELEMENTS PTY. LTD. IT CONTAINS INFORMATION THAT IS CONFIDENTIAL AND THE SUBJECT OF COPYRIGHT, PATENTS OR OTHER INTELLECTUAL PROPERTY RIGHTS. COPYING, DISCLOSING OR USING ANY PART OF THIS DOCUMENT IS EXPRESSLY PROHIBITED WITHOUT WRITTEN APPROVAL FROM OUTDOOR ELEMENTS PTY. LTD.	2-4 WARREN ST, BANKSTOWN NEW SIGN NEW ELEVATIONS 2 OF 3			<div>oe</div> <div>Outdoor Elements</div> <div>Outdoor Elements Pty Ltd. 59 Derrimut Drive, Derrimut, VIC 3030, Tel: (03) 9394 111, Fax: (03) 9394 1555</div>		
				DRAWN KAS	JOB No. 2084#2	DATE 23/07/24	SHEET SIZE A3	SCALE 1 : 200	DRG No. 12

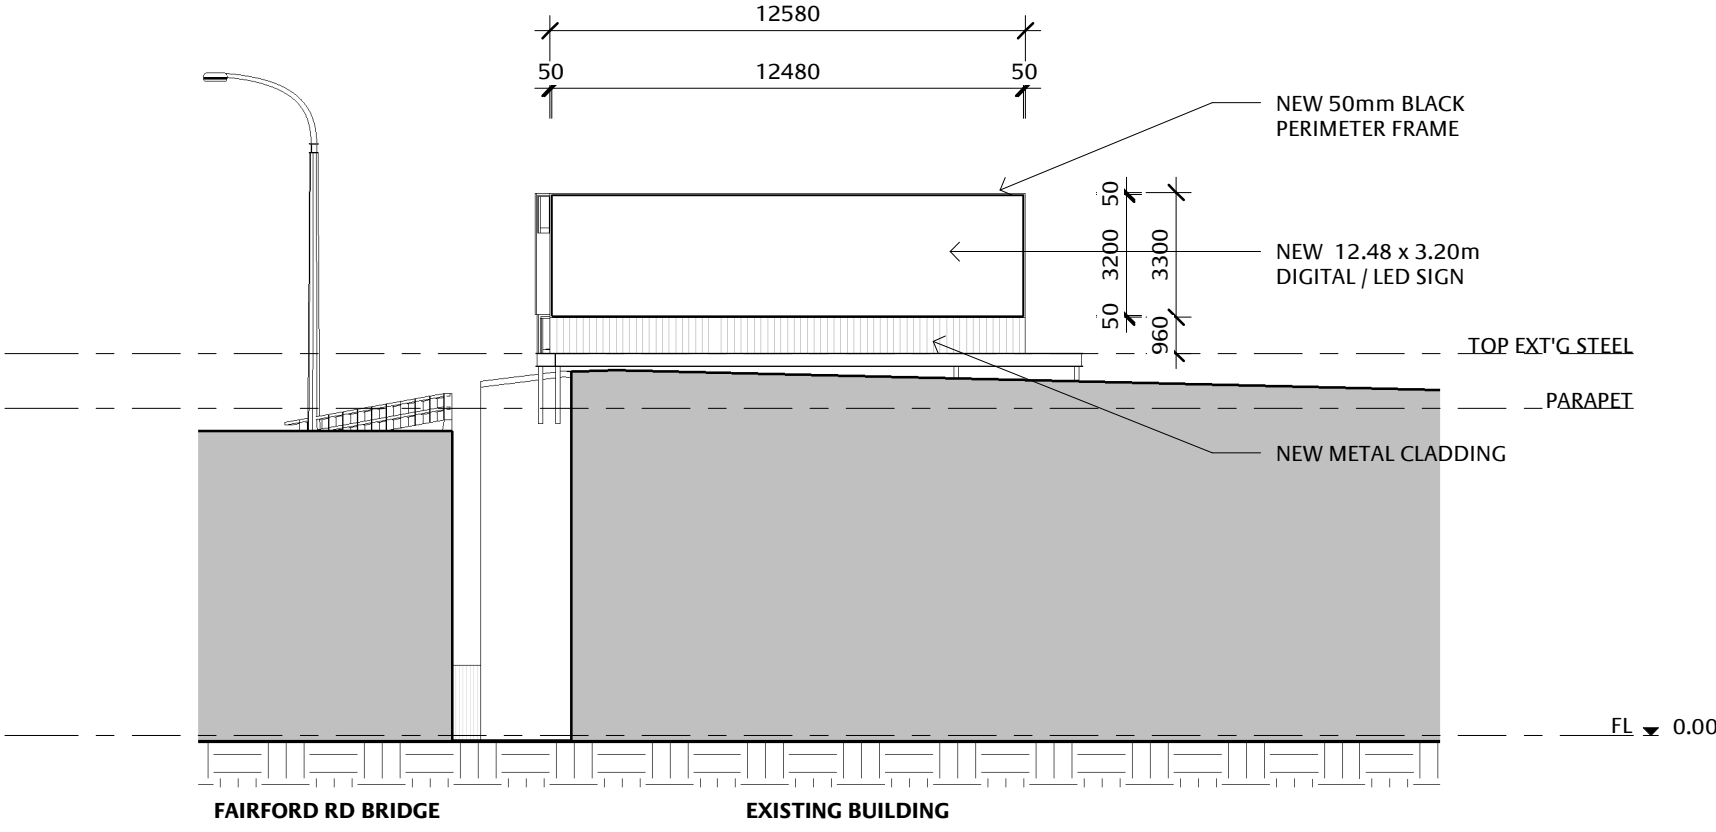

1
10 **SOUTH WEST ELEVATION**
SCALE: 1 : 200

No.	Description	Date	© COPYRIGHT THIS DOCUMENT IS THE VALUABLE PROPERTY OF OUTDOOR ELEMENTS PTY. LTD. IT CONTAINS INFORMATION THAT IS CONFIDENTIAL AND THE SUBJECT OF COPYRIGHT, PATENTS OR OTHER INTELLECTUAL PROPERTY RIGHTS. COPYING, DISCLOSING OR USING ANY PART OF THIS DOCUMENT IS EXPRESSLY PROHIBITED WITHOUT WRITTEN APPROVAL FROM OUTDOOR ELEMENTS PTY. LTD.	2-4 WARREN ST, BANKSTOWN NEW SIGN NEW ELEVATION 3 OF 3						<div> Outdoor Elements Outdoor Elements Pty Ltd. 59 Derrimut Drive, Derrimut, VIC 3030. Tel: (03) 9394 111, Fax: (03) 9394 1555</div>			23/07/2024 11:59:21 AM
				DRAWN KAS	JOB No. 2084#2	DATE 23/07/24	SHEET SIZE A3	SCALE 1 : 200	DRG No. 13				