


LEOPOLD STREET


BM NAIL IN  
TOP OF KERB  
RL: 27.12 (AHD)

CONC PATH

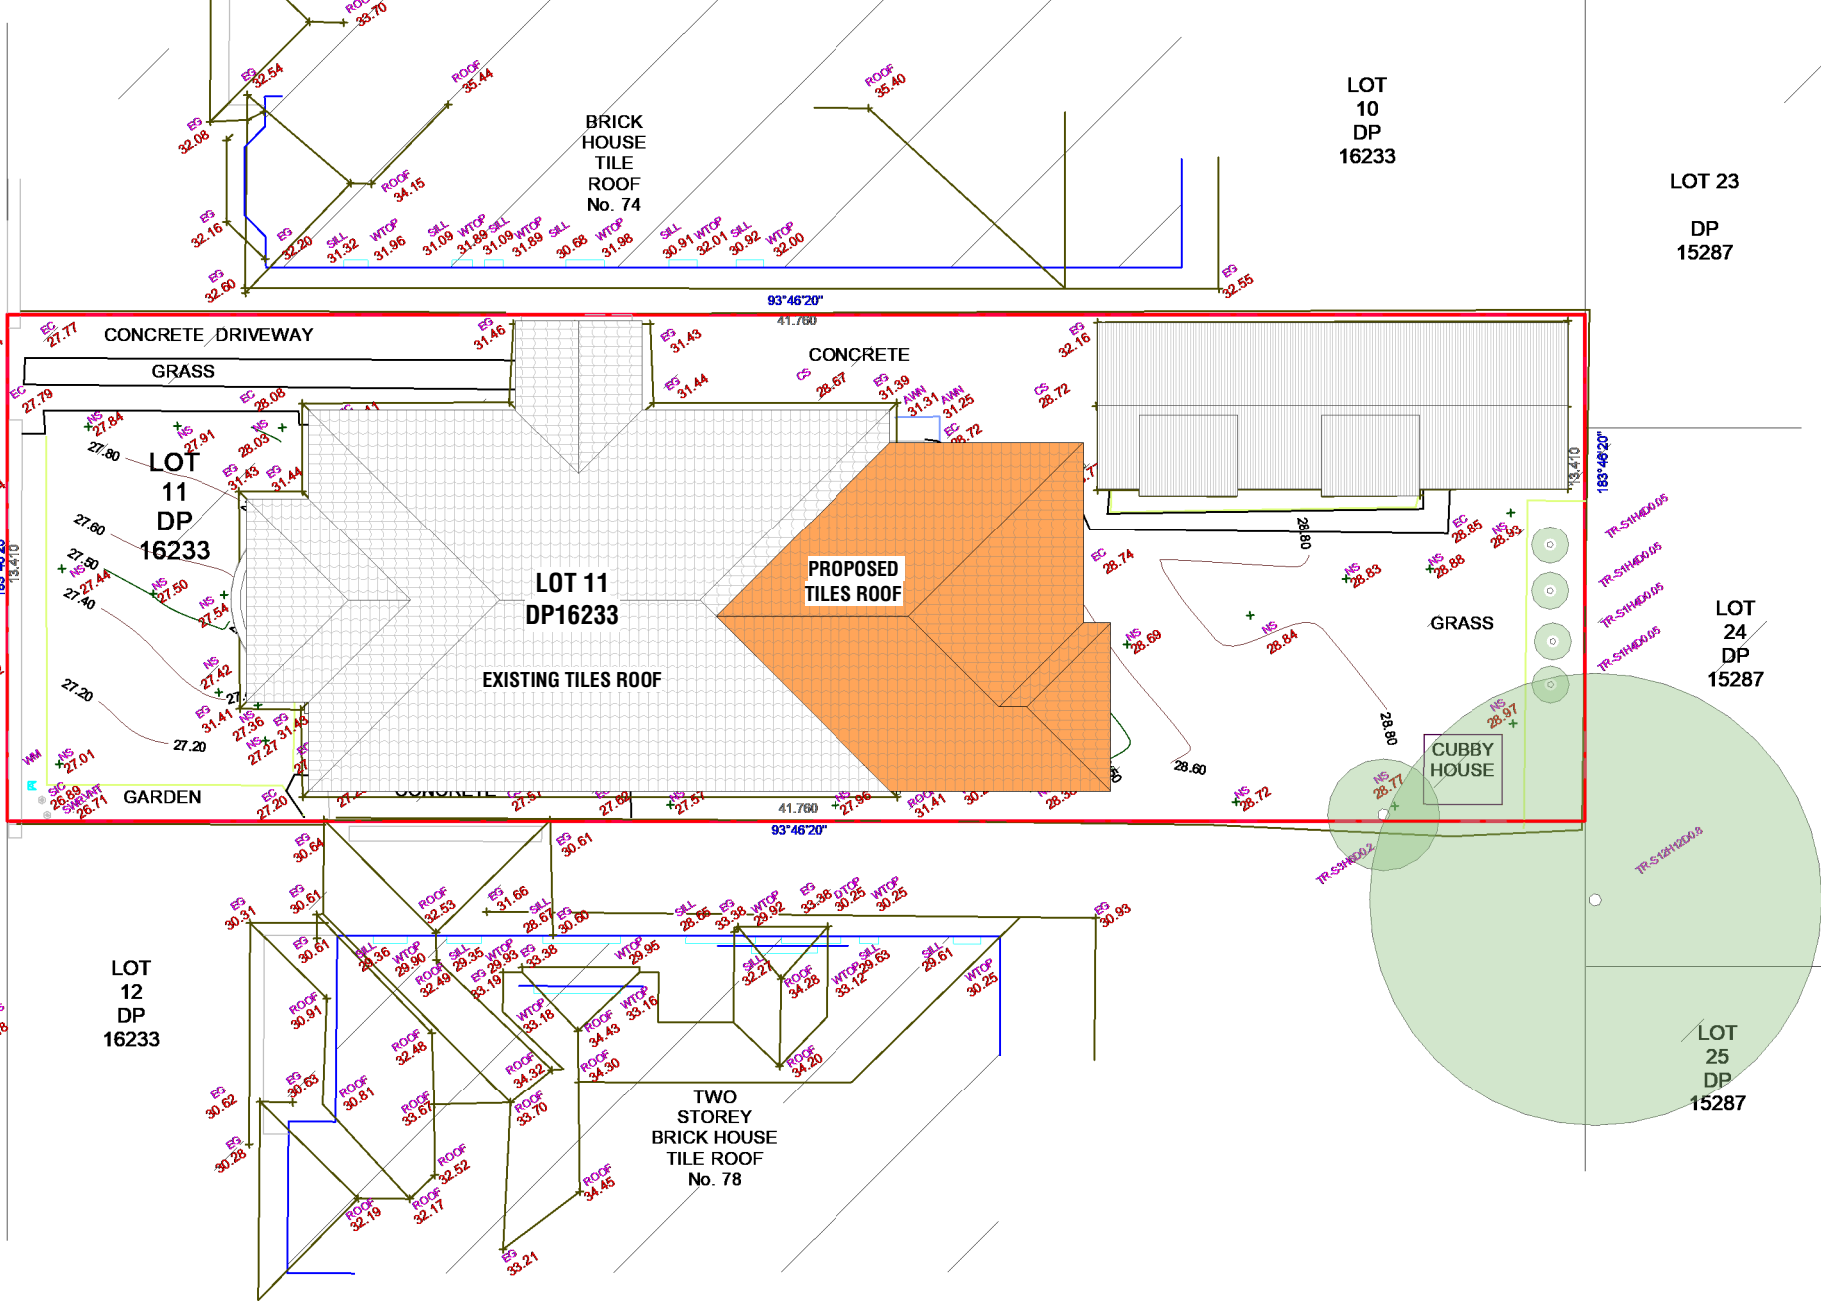

## 1 | SITE PLAN

SCALE: 1 : 200

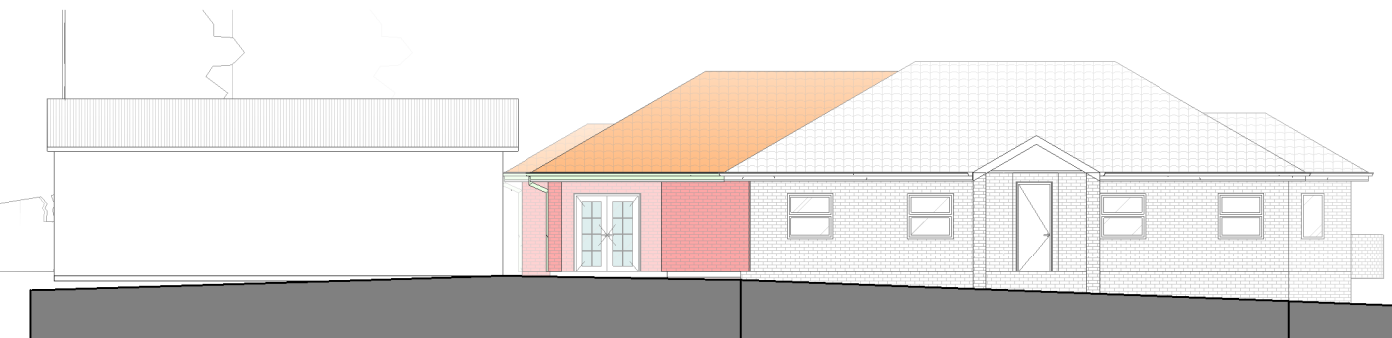


## 3 | ELEVATION - NORTH

SCALE: 1 : 200



## 2 | ELEVATION - EAST

SCALE: 1 : 200

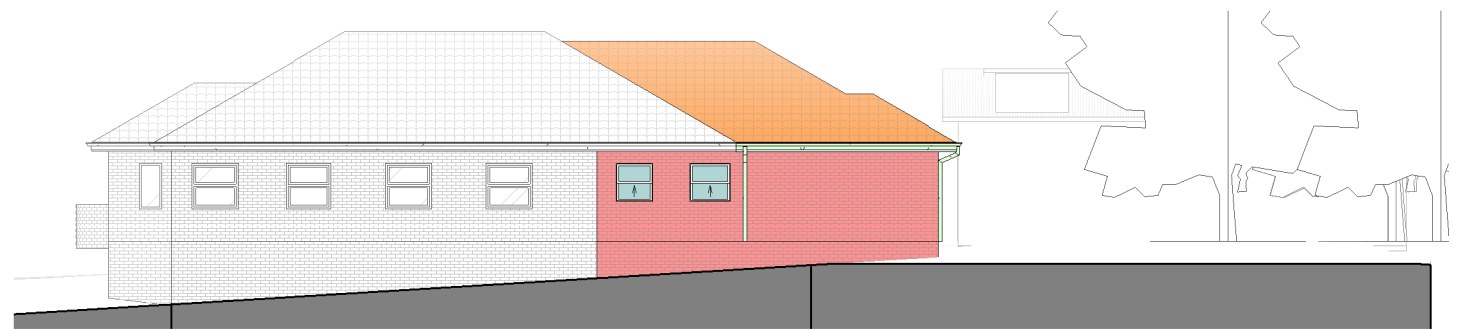

## 4 | ELEVATION - SOUTH

SCALE: 1 : 200

### AFFORDABLE PLANS

EDIZ BOYACIOGLU  
Architectural Draftsman  
Director/Building Designer  
Email: affordableplans2022@hotmail.com  
Mob: 0416 052 155

### REVISION

Issue for CDC

16/02/25 A

### ADDRESS

LOT 11 DP16233 NO.76  
LEOPOLD ST, ASHBURY NSW  
2193

### CLIENT

PROJECT NO 2025003

### PROJECT

PROPOSED ALTERATION AND  
ADDITION

CHK: FF

DSG: FF

DRW: FF

APR: FF

### DRAWING TITLE

NOTIFICATION PLAN

DRAWING NO. SCALE@A3: 1 : 200

CDC71

DO NOT SCALE THE DRAWINGS. READ ALL DIMENSIONS SHOWN. ALL DIMENSIONS, NOTES ON ALL PLANS AND CONSENT DOCUMENTS MUST BE CHECKED AND VERIFIED BY THE CONTRACTOR PRIOR TO ANY COMMENCEMENT OF ANY BUILDING WORKS ON SITE. TO CLARIFY ANY DISCREPANCIES BETWEEN ALL PLAN DRAWINGS AND DOCUMENTATION RELEVANT TO THE PROPOSAL / SITE WORKS. GROUND LEVELS MAY VARY DUE TO SITE CONDITIONS.

NOT FOR CONSTRUCTION

