



**REM SHEDS** 

Copyright Statement

Client Name Adam Davidson

Client Email ajdcarpentry@gmail.com

This plan always remains the copyright of designer & shall not be used other than for the project work intended without written authority. No part may be

This is not an official document, and may not comply with current laws or industry standards. You should make your own enquiries and seek independent advice

reproduced by any other exclusive right be exercised without permission. Legal enforcement will be taken on copyright infringement.

**Client Phone** 0427053922

**Property Details** 

Lot/DP: 1/-/DP712717

Generated by Leisa Evans info@remsheds.com.au

38 Echuca St, Moama, NSW 2731, Australia

Signature

Phone +61428842157

Sheet Name Site Plan

Design

Adam Davidson

01/07/2025

Sheet no.

Lic no.

Job no.

1:500@A3

Version #


Scale

01/07/2025

**Current version date:** 1 st version date:

from relevant industry professionals before acting or relying on the contents of this document.

ALL DIMENSIONS ARE IN METRES. DO NOT SCALE FROM PLANS.

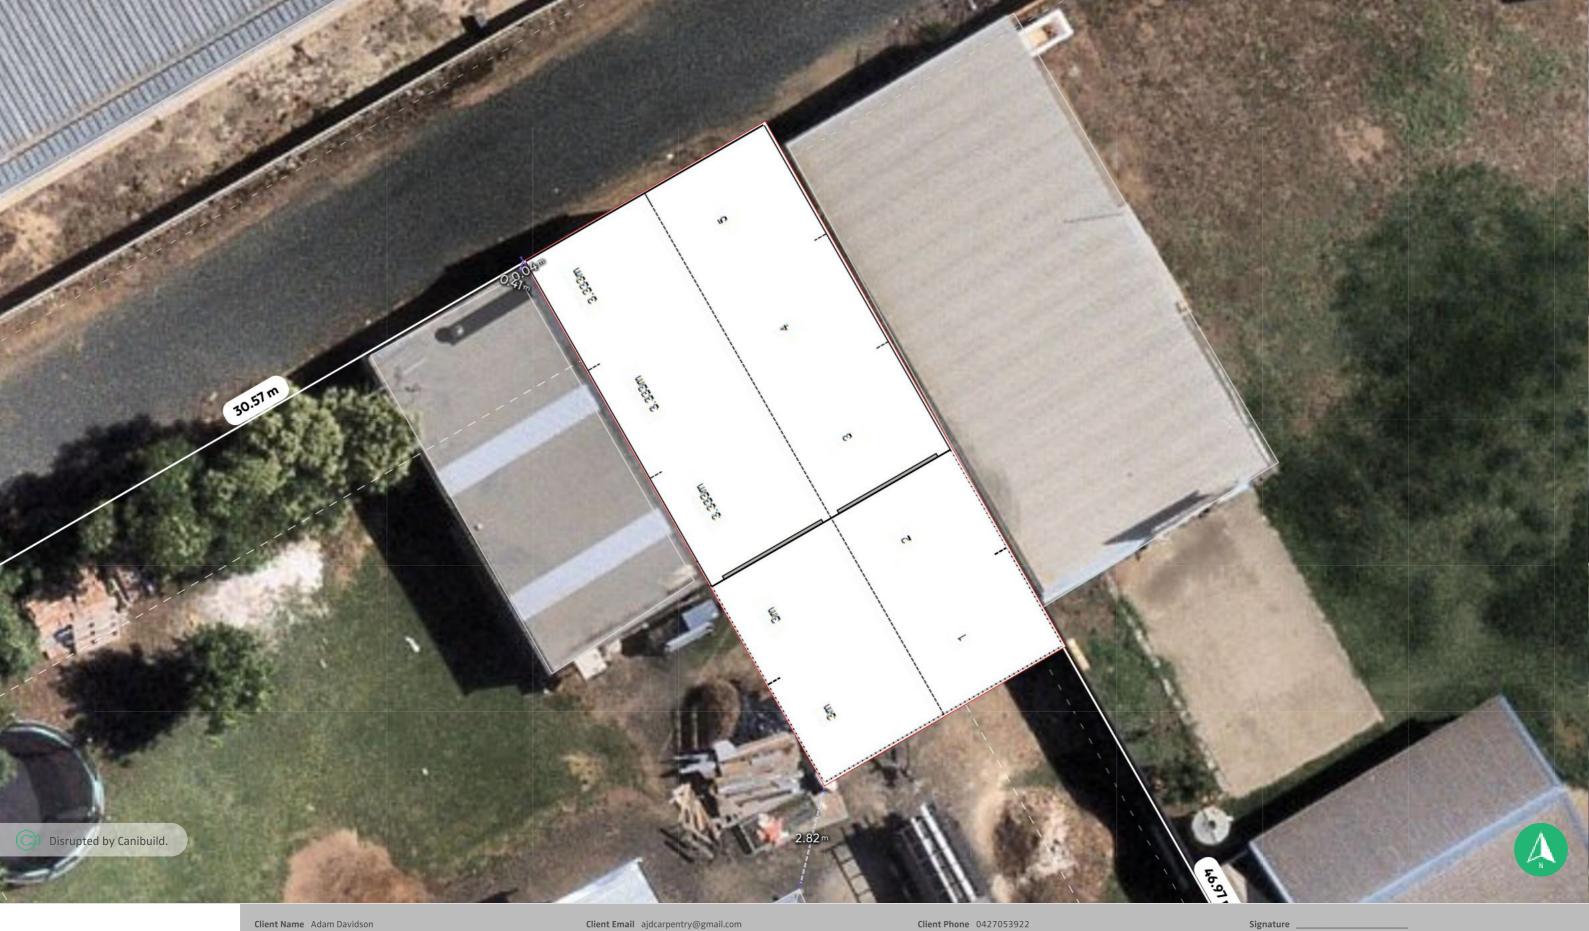



**REM SHEDS** 

Copyright Statement

This plan always remains the copyright of designer & shall not be used other than for the project work intended without written authority. No part may be reproduced by any other exclusive right be exercised without permission. Legal enforcement will be taken on copyright infringement.

## Disclaimer

This is not an official document, and may not comply with current laws or industry standards. You should make your own enquiries and seek independent advice from relevant industry professionals before acting or relying on the contents of this document.

ALL DIMENSIONS ARE IN METRES. DO NOT SCALE FROM PLANS.

**Client Phone** 0427053922

Property Details

Lot/DP: 1/-/DP712717

Generated by Leisa Evans info@remsheds.com.au

38 Echuca St, Moama, NSW 2731, Australia

Phone +61428842157

Sheet Name Site Plan

Sheet no.

Lic no.

Job no.

Design

Scale Adam Davidson 1:100@A3

1 st version date: 01/07/2025

Current version date: Version # 01/07/2025