

INHAUSDESIGNS

COPYRIGHT

THIS DRAWING AND DESIGN IS SUBJECT TO COPYRIGHT AND SHALL NOT BE COPIED OR REPRODUCED WITHOUT THE WRITTEN PERMISSION OF INHAUS DESIGNS NOM PTY LTD OR ITS AGENT.

RESIDENTIAL / COMMERCIAL / INTERIORS

DESIGNER NAME: JUSTIN ELAZZI

MEMBERSHIP NO: 6605

EMAIL: ADMIN@INHAUSDESIGNS.COM.AU

BROWSE: WWW.INHAUSDESIGNS.COM.AU

GROVE EARLWOOD

12 GROVE STREET, EARLWOOD

ELIE TRASSIEH

29.05.2025

NORTH POINT

SCALE

AS INDICATED @ A1

NOTES

. ALL WORKS TO COMPLY WITH THE RELEVANT AUSTRALIAN STANDARDS

. ALL WORKS ARE TO BE CARRIED OUT IN ACCORDANCE WITH THE REQUIREMENTS OF THE BUILDING CODE OF AUSTRALIA

. ALL DIMS TO BE VERIFIED BY BUILDER PRIOR TO CONSTRUCTION.

. BOUNDARY DIMENSIONS & ALL LEVELS SUBJECT TO CONFIRMATION BY BUILDER

. USE FIGURED DIMENSIONS ONLY, DO NOT SCALE FROM PLANS.

REV/DATE	DESCRIPTION
A 10.06.25	ISSUED FOR INITIAL REVIEW
B 16.06.25	ISSUED FOR DESIGN REVIEW
C 17.06.25	ISSUED FOR CONSULTANTS
D XXXX	XXXX
E XXXX	XXXX
F XXXX	XXXX

LEGEND

NON-TRAFFICABLE

LANDSCAPE

CONCRETE PATH

CONCRETE SURFACE

SWIMMING POOL

TILED FLOOR

ARTICULATION

OVERHEAD

HIDDEN

SITE BOUNDARY

SMOKE ALARM

MECH VENTILATION

WET AREA FLOOR WASTE

90 STUD WALL

110 BRICK

250 BRICK VENEER

270 DOUBLE BRICK

130 CLADDING

200 HEBEL WALL

TITLE

ELEVATIONS

CHECKED BY

JE

DWG #

INHAUS-07


REVISION

C

PROJECT #


2543

NOT FOR CONSTRUCTION

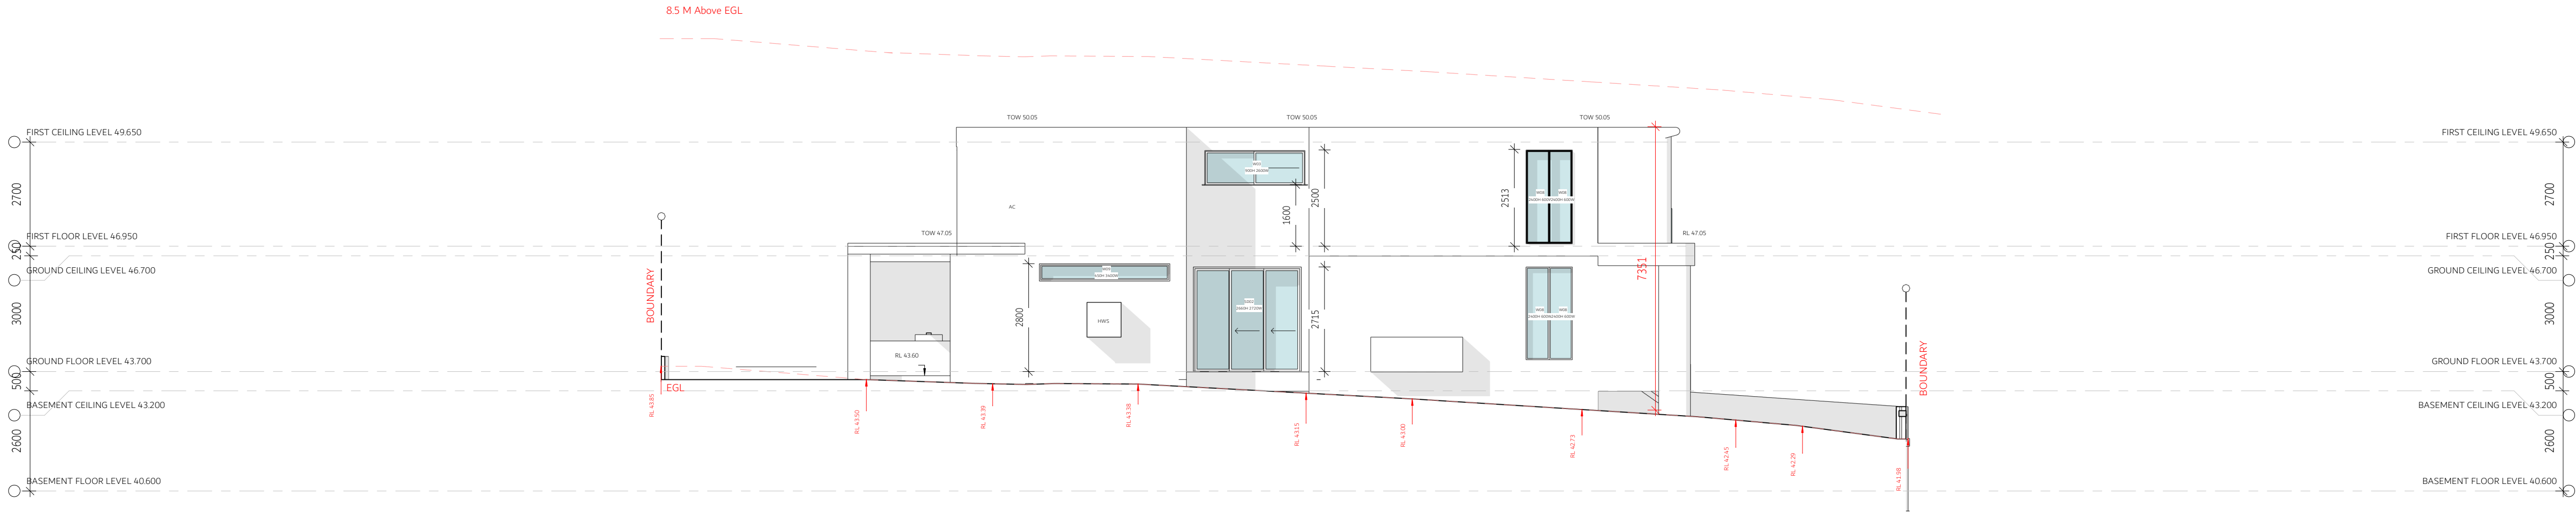


NORTH ELEVATION

1 : 100

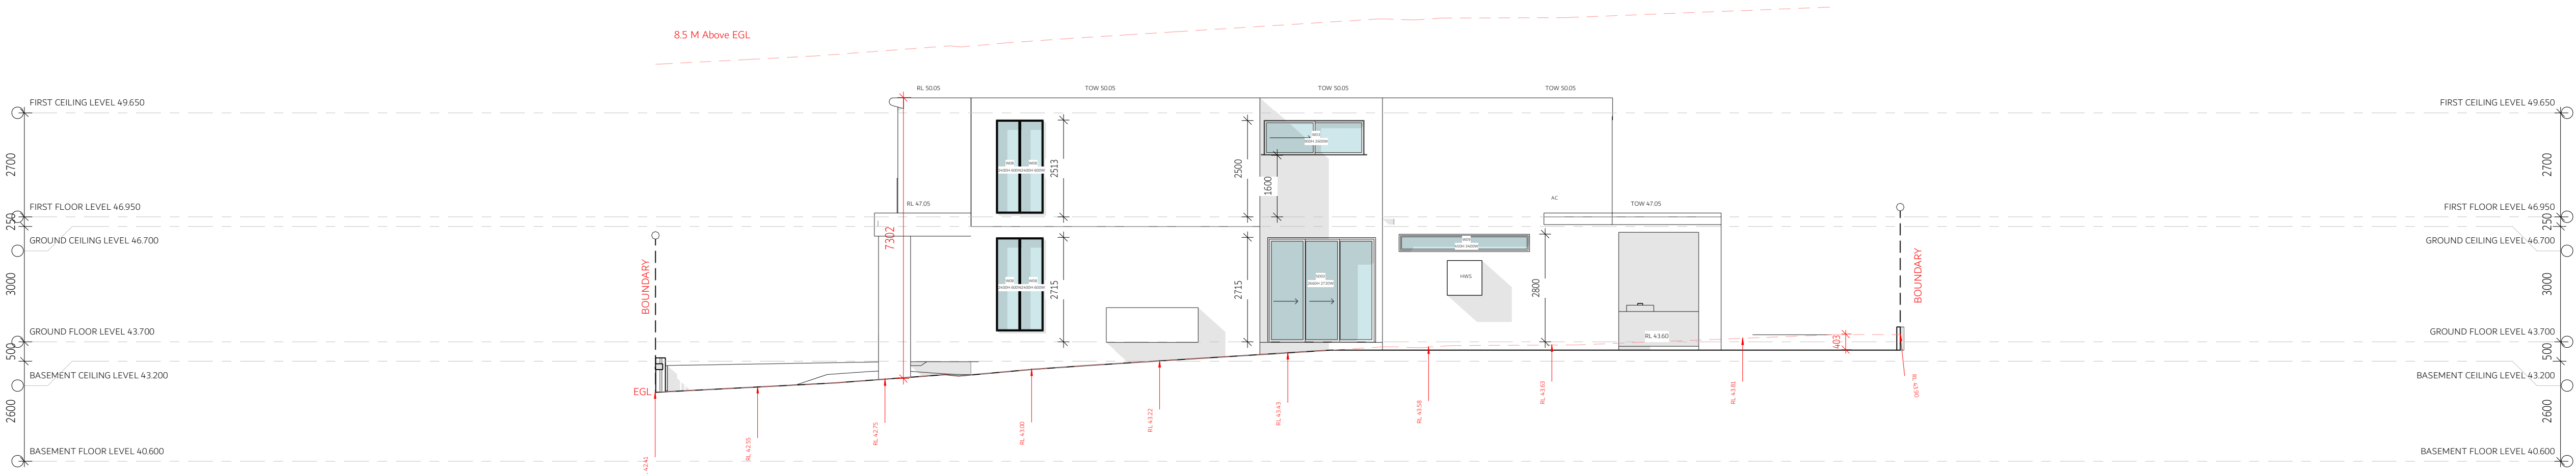


SOUTH ELEVATION

1 : 100

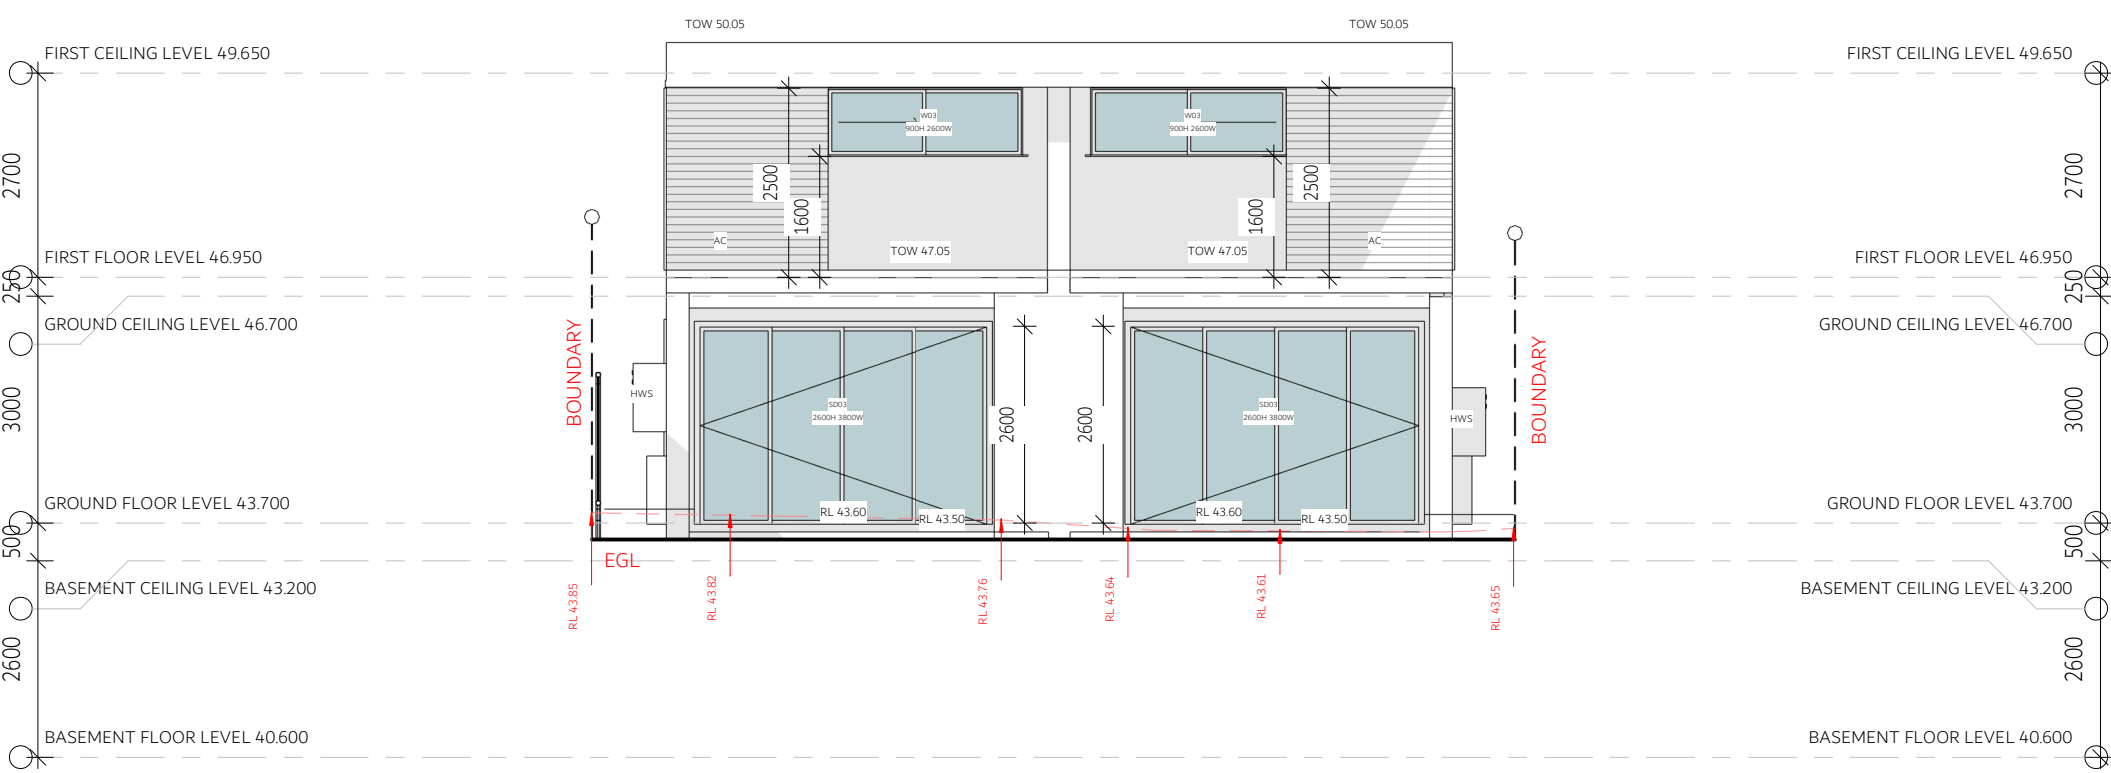

EAST ELEVATION

1 : 100

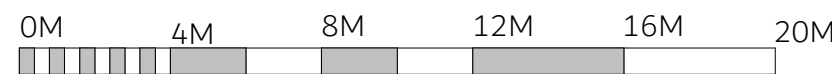

VISUAL SCALE 1:200 @ A3





WEST ELEVATION

1 : 100



IN  
HAUS  
DESIGNS

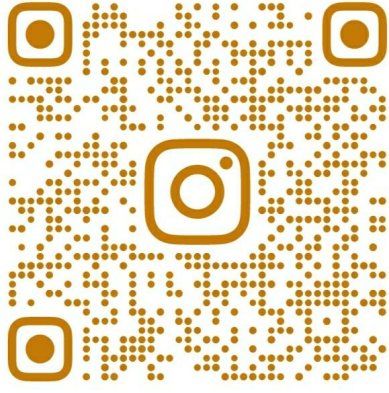

 bddo

COPYRIGHT

THIS DRAWING AND DESIGN IS SUBJECT TO COPYRIGHT AND SHALL NOT BE COPIED OR REPRODUCED WITHOUT THE WRITTEN PERMISSION OF INHAUS DESIGNS NOW PTY LTD OR ITS AGENT.

RESIDENTIAL / COMMERCIAL / INTERIORS

DESIGNER NAME: JUSTIN ELAZZI

MEMBERSHIP NO: 6605

EMAIL: ADMIN@INHAUSDESIGNS.COM.AU

BROWSE: WWW.INHAUSDESIGNS.COM.AU


GROVE EARLWOOD

12 GROVE STREET, EARLWOOD

ELIE TRASSIEH

29.05.2025

NORTH POINT

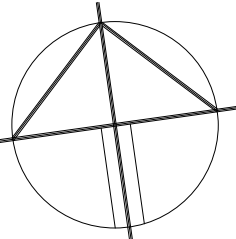

SCALE

AS INDICATED @ A1

NOTES

. ALL WORKS TO COMPLY WITH THE RELEVANT AUSTRALIAN STANDARDS

. ALL WORKS ARE TO BE CARRIED OUT IN ACCORDANCE WITH THE REQUIREMENTS OF THE BUILDING CODE OF AUSTRALIA

. ALL DIMS TO BE VERIFIED BY BUILDER PRIOR TO CONSTRUCTION.

. BOUNDARY DIMENSIONS & ALL LEVELS SUBJECT TO CONFIRMATION BY BUILDER

. USE FIGURED DIMENSIONS ONLY, DO NOT SCALE FROM PLANS.

REV/DATE	DESCRIPTION
A 10.06.25	ISSUED FOR INITIAL REVIEW
B 16.06.25	ISSUED FOR DESIGN REVIEW
C 17.06.25	ISSUED FOR CONSULTANTS
D XXXX	XXXX
E XXXX	XXXX
F XXXX	XXXX

LEGEND

TITLE

AXONOMETRIC

CHECKED BY

JE

DWG #

INHAUS-08

REVISION

C

PROJECT #

2543

AXONOMETRIC - NORTH WEST


AXONOMETRIC - SOUTH WEST

AXONOMETRIC - SOUTH EAST

AXONOMETRIC - NORTH EAST

NOT FOR CONSTRUCTION



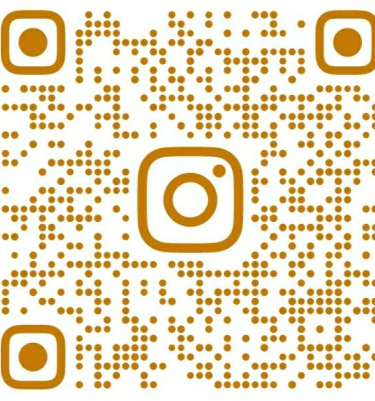

**bdag** BUILDING DESIGN ARCHITECT GROUP  
COPYRIGHT  
THIS DRAWING AND DESIGN IS SUBJECT TO COPYRIGHT AND SHALL NOT BE COPIED OR REPRODUCED WITHOUT THE WRITTEN PERMISSION OF INHAUS DESIGNS NOR ITS LTD OR ITS AGENT  
**RESIDENTIAL / COMMERCIAL / INTERIORS**  
DESIGNER NAME: JUSTIN ELAZZI  
MEMBERSHIP NO: 6605  
EMAIL: ADMIN@INHAUSDESIGNS.COM.AU  
BROWSE: WWW.INHAUSDESIGNS.COM.AU


GROVE EARLWOOD

12 GROVE STREET, EARLWOOD

ELIE TRASSIEH

29.05.2025

NORTH POINT

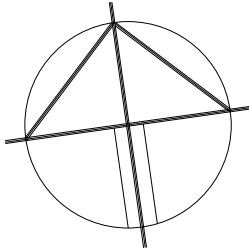

SCALE AS INDICATED @ A1

#### NOTES

- ALL WORKS TO COMPLY WITH THE RELEVANT AUSTRALIAN STANDARDS
- ALL WORKS ARE TO BE CARRIED OUT IN ACCORDANCE WITH THE REQUIREMENTS OF THE BUILDING CODE OF AUSTRALIA
- ALL DIMS TO BE VERIFIED BY BUILDER PRIOR TO CONSTRUCTION.
- BOUNDARY DIMENSIONS & ALL LEVELS SUBJECT TO CONFIRMATION BY BUILDER
- USE FIGURED DIMENSIONS ONLY, DO NOT SCALE FROM PLANS.

REV/DATE	DESCRIPTION
A 10.06.25	ISSUED FOR INITIAL REVIEW
B 16.06.25	ISSUED FOR DESIGN REVIEW
C 17.06.25	ISSUED FOR CONSULTANTS
D XXXX	XXXX
E XXXX	XXXX
F XXXX	XXXX


LEGEND
NON-TRAFFICABLE
LANDSCAPE
CONCRETE PATH
CONCRETE SURFACE
SWIMMING POOL
TILED FLOOR
ARTICULATION
OVERHEAD
HIDDEN
SITE BOUNDARY
SMOKE ALARM
MECH VENTILATION
WET AREA FLOOR WASTE
90 STUD WALL
110 BRICK
250 BRICK VENEER
270 DOUBLE BRICK
130 CLADDING
200 HEBEL WALL

TITLE  
SECTIONS

CHECKED BY JE


DWG # INHAUS-09 REVISION C

PROJECT #  
2543

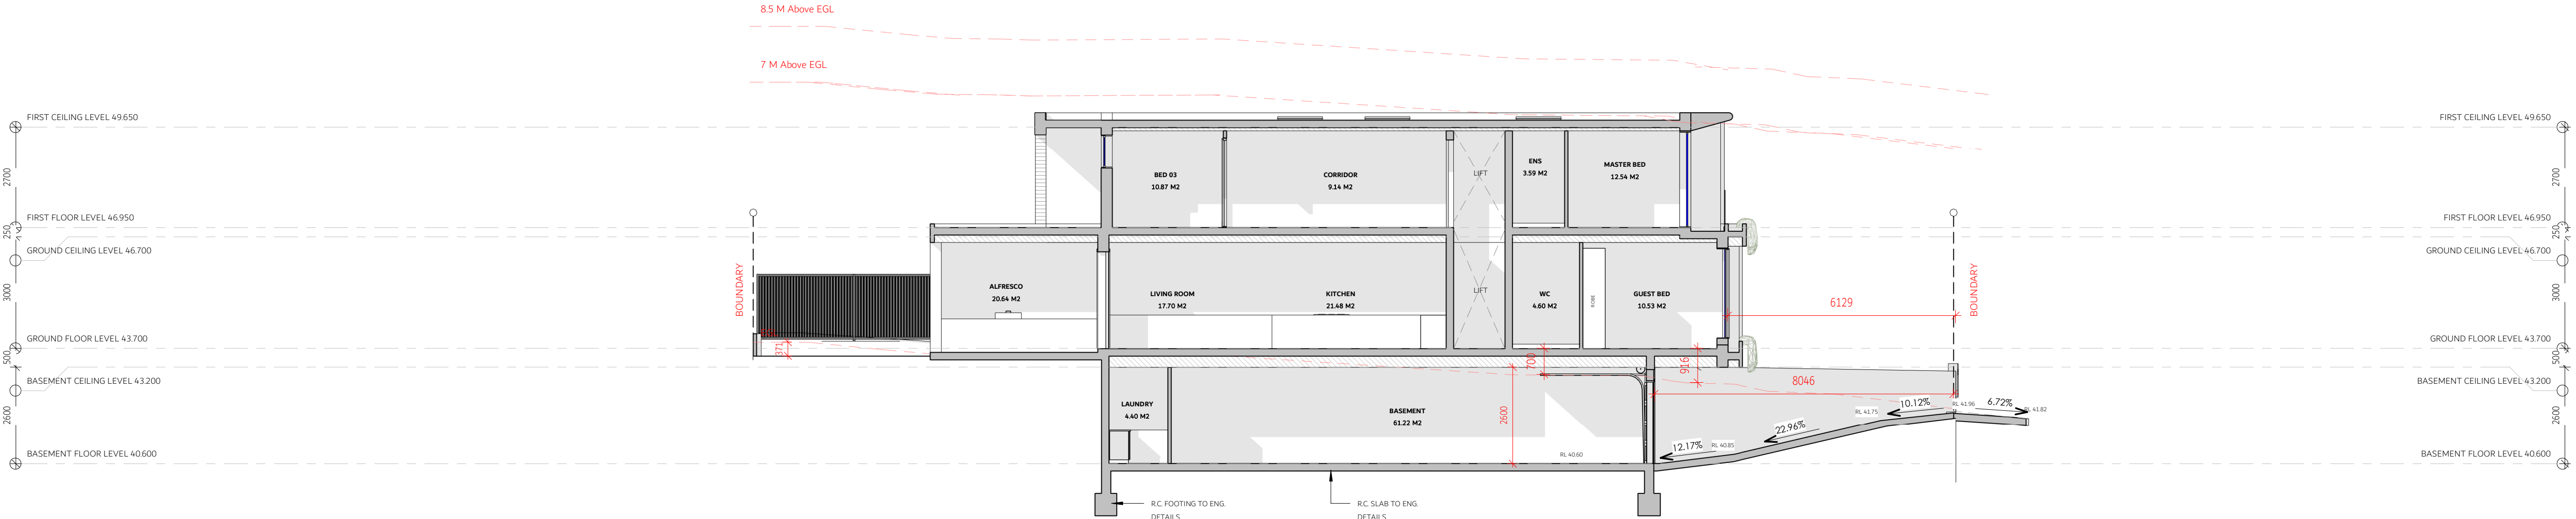

#### LONG SECTION

1 : 100

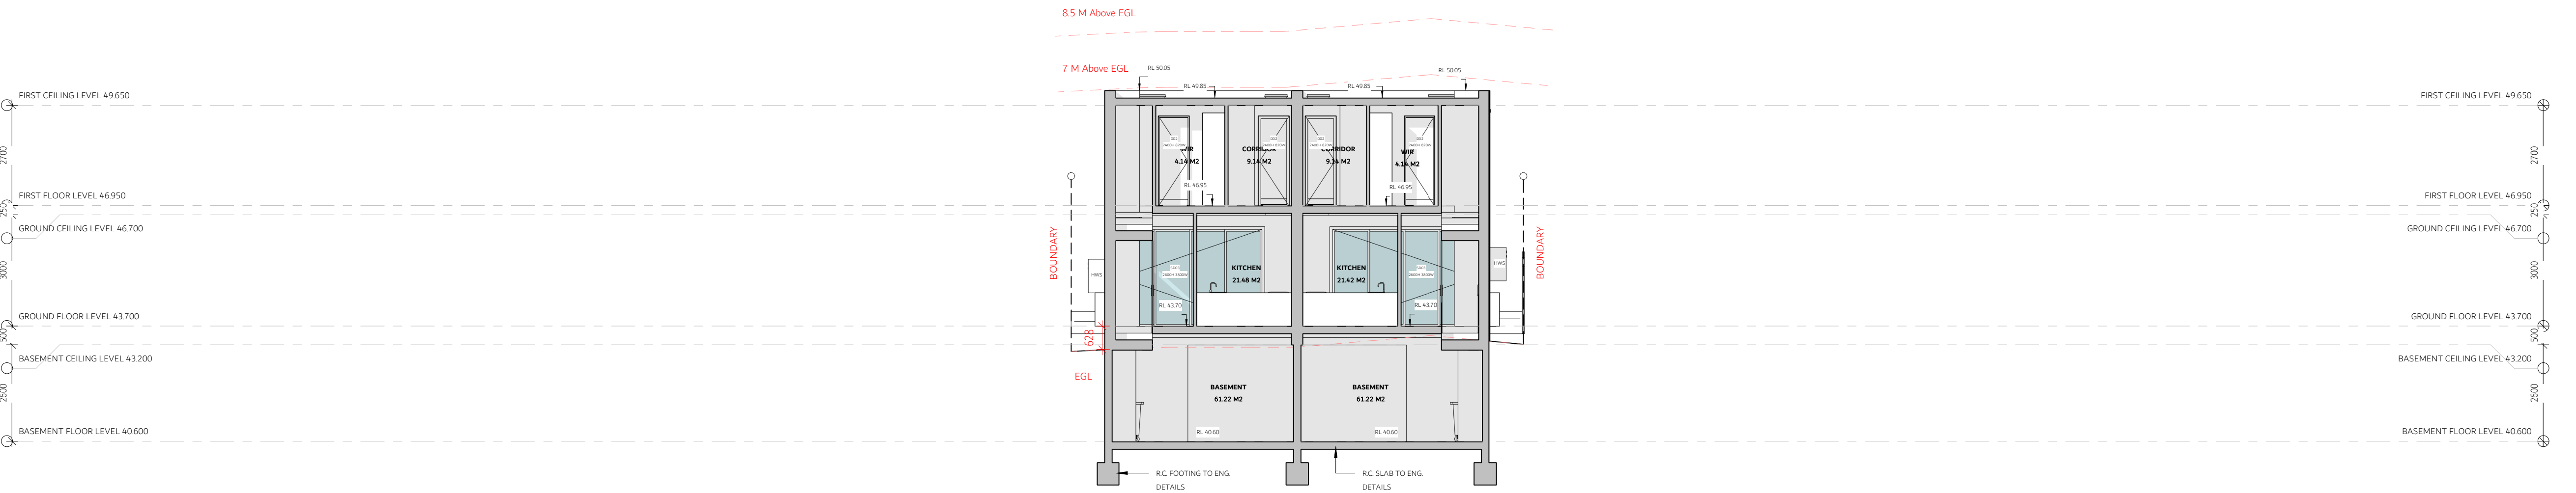

#### CROSS SECTION

1 : 100



VISUAL SCALE 1:200 @ A3