


1 SOUTH-EAST ELEVATION
1 : 100

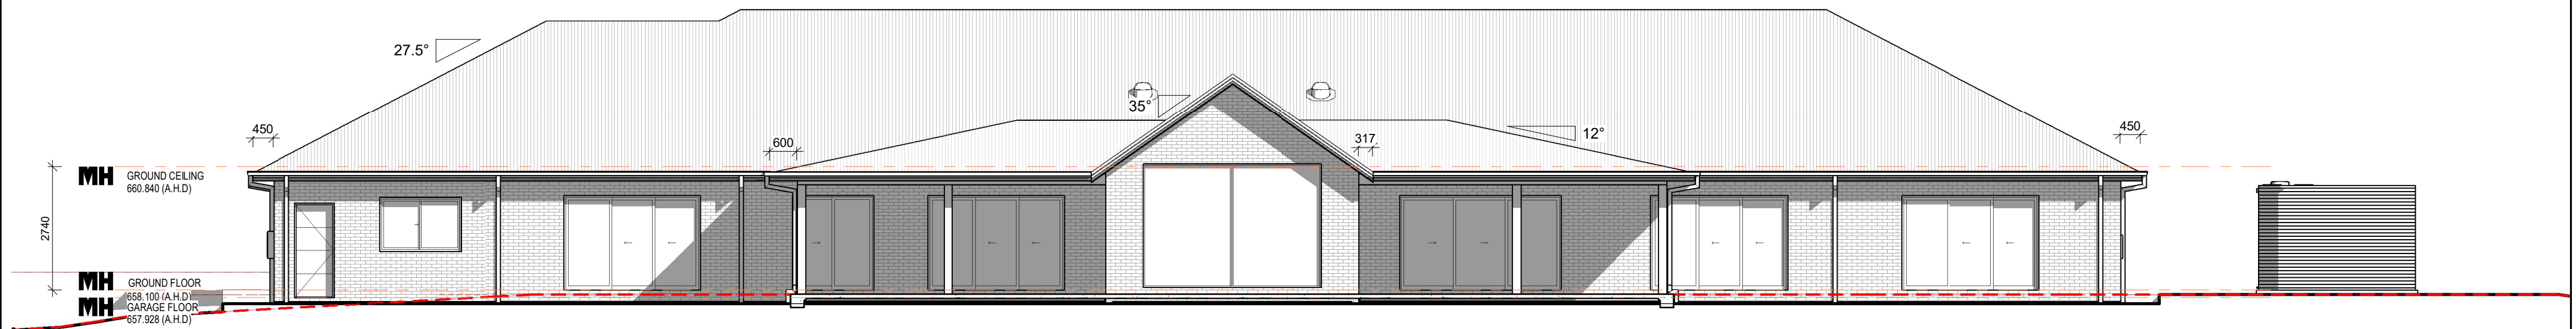

2 NORTH-WEST ELEVATION
1 : 100



BASIX COMMITMENTS
REFER TO
Basix Certificate & Pg.08
No.1183594S



3 NORTH-EAST ELEVATION
1 : 100



4 SOUTH-WEST ELEVATION
1 : 100

ELEVATIONS
COUNCIL PLAN
THE GRANGE 1

JOB No.
2349

PROPOSED RESIDENCE
JOLANDA NOEL-GOUGH
10 SONGLINE PLACE, BURRADOO 2576
LOT 2 IN D.P.1130184

SCALE:	1 : 100	CONSULTANT:	E.J.
PAGE:	6 OF 12	DRAWN:	TRINH LE
DATE:	18 Jan 2021	REV:	T5-07/04/2021

102-108 Princes Highway, Figtree NSW 2525
Ph: (02) 4271 5200
Builder Licence No. 3602 www.marksmanhomes.com.au

THIS DESIGN IS THE PROPERTY OF MARKSMAN HOMES AND IS PROTECTED UNDER THE LAWS OF COPYRIGHT LEGAL PROCEEDINGS WILL BE TAKEN AGAINST UNAUTHORISED USE OF COPYING

MARKSMAN HOMES

DO NOT SCALE DRAWING, FIGURED DIMENSIONS ONLY TO BE USED. DIMENSIONS TO BE VERIFIED ON SITE BEFORE THE FABRICATION OF ANY BUILDING COMPONENT.

22/04/2021 2:47:20 PM