



TERMI-MESH PEST CONTROL
 WIND CLASSIFICATION: N2
 ~ LIFESTYLE ~

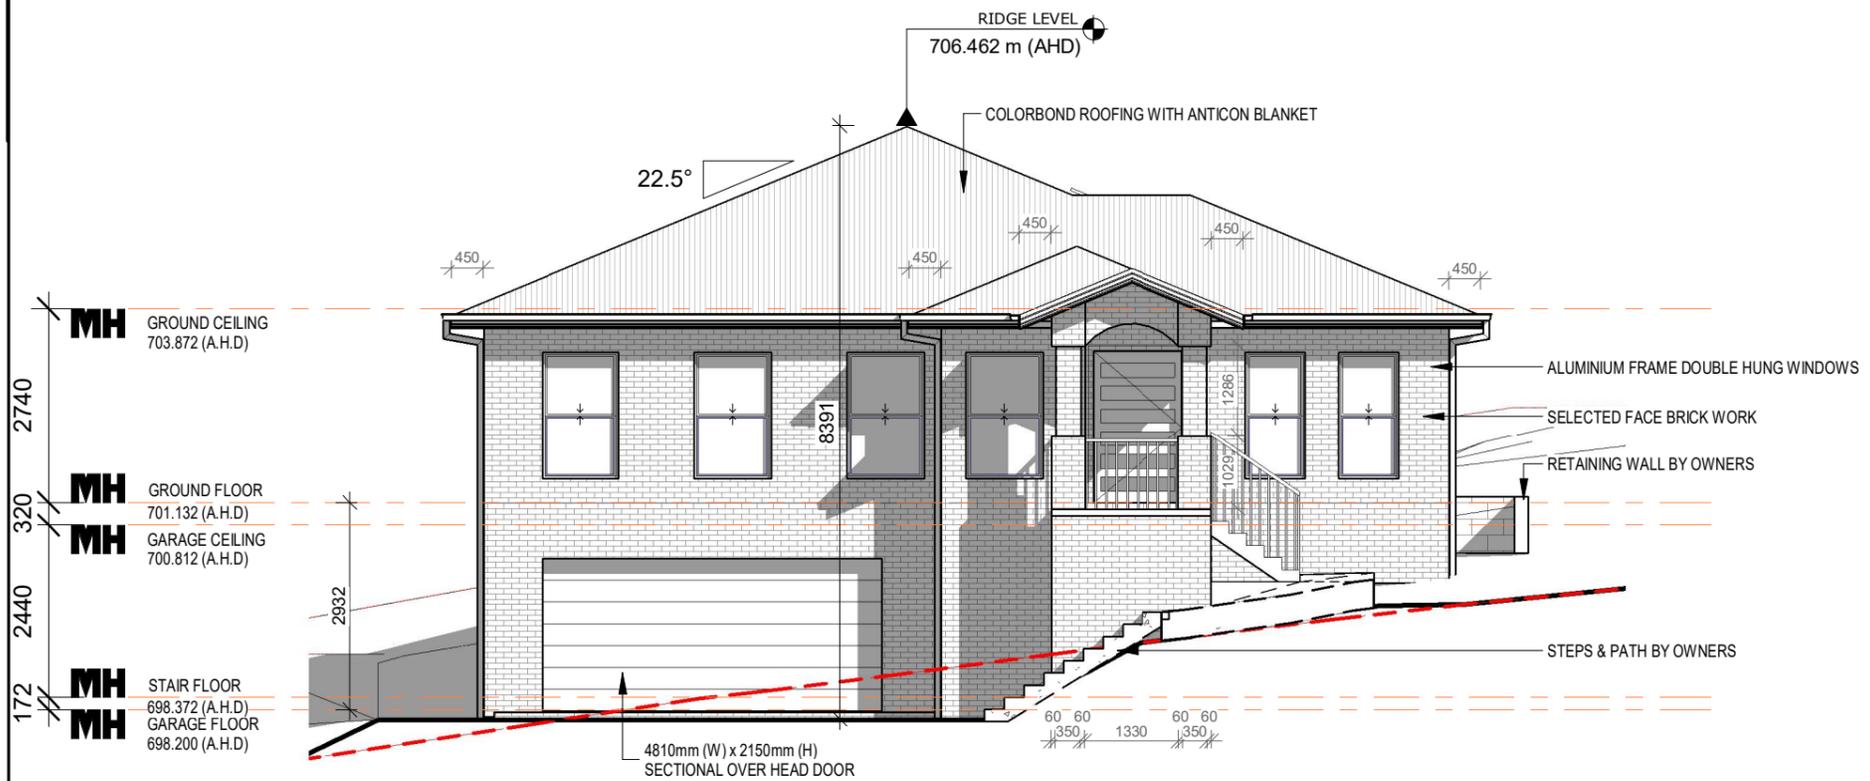

EAST ELEVATION

BASIX COMMITMENTS
 REFER TO
 Basix Certificate & Pg. 07
 No.1193557S

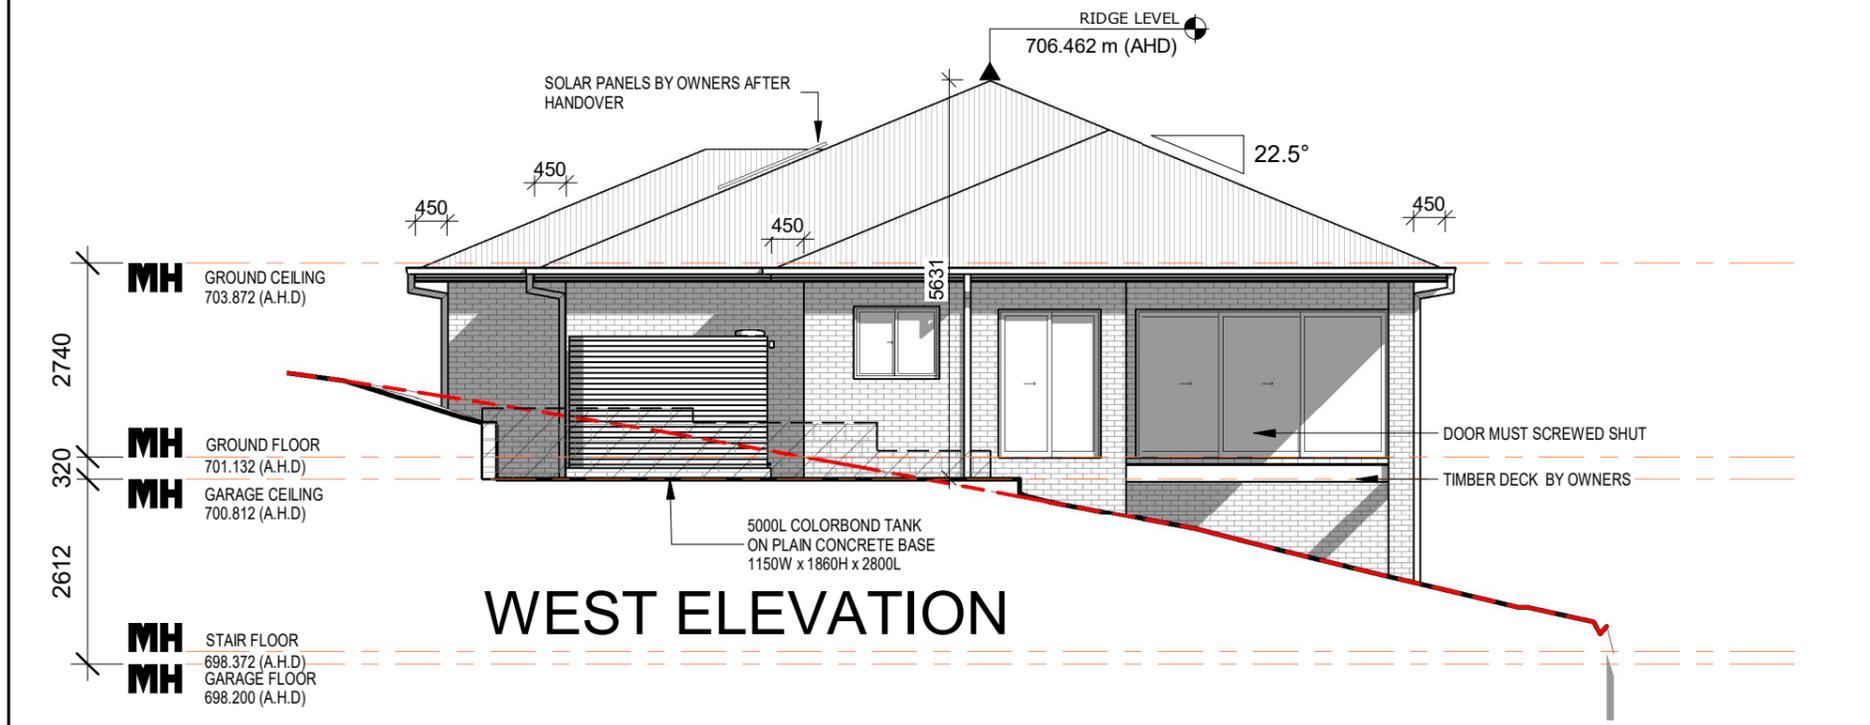

WEST ELEVATION

ELEVATIONS
COUNCIL PLAN
CUSTOM DESIGN

JOB No.
2344
 PROPOSED RESIDENCE
SCOTT & REBECCA CHESTERFIELD
 107 DARRABY DRIVE, MOSS VALE
 LOT 5227 IN DP.1266473

SCALE: 1 : 100
 CONSULANT: E.J.
 PAGE: 5 OF 13
 DRAWN: TRINH LE
 DATE: 13 Nov 2020
 REV: E2-26/11/2020

102-108 Princes Highway, Figtree NSW 2525
 Ph: (02) 4271 5200
 Builder Licence No. 3602 www.marksmanhomes.com.au

© THIS DESIGN IS THE PROPERTY OF MARKSMAN HOMES AND IS PROTECTED UNDER THE LAWS OF COPYRIGHT LEGAL PROCEEDINGS WILL BE TAKEN AGAINST UNAUTHORISED USE OF COPYING



DO NOT SCALE DRAWING, FIGURED DIMENSIONS ONLY TO BE USED. DIMENSIONS TO BE VERIFIED ON SITE BEFORE THE FABRICATION OF ANY BUILDING COMPONENT.

19/04/2021 11:24:03 AM
 E:\TRINH'S FOLDERS\Customer\Marksman Homes\2344 Chesterfield\2344 Chesterfield_Rev 2.rvt