


FIRST FLOOR LAYOUT PLAN / REAR GROUND

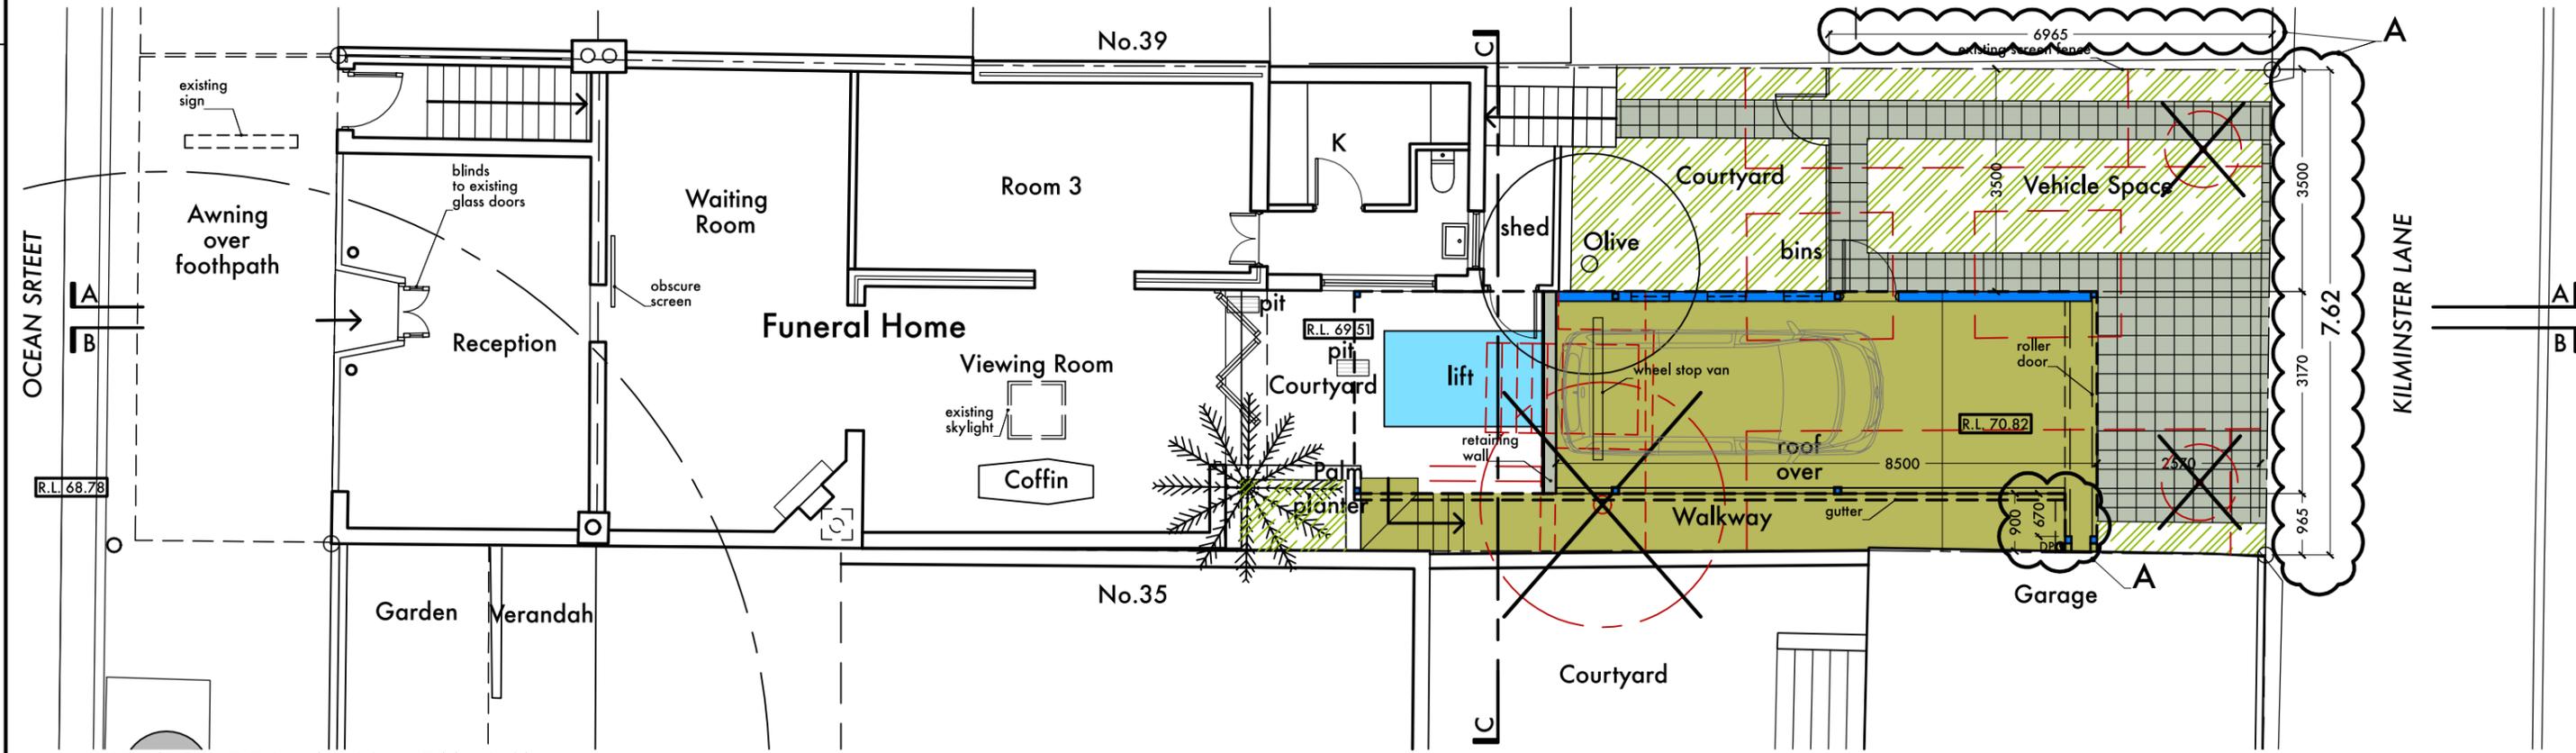

GROUND FLOOR FUNERAL HOME PLAN

NOTE:
ALL WORK TO BE DONE
IN ACCORDANCE WITH
NATIONAL CONSTRUCTION CODE
VOL. TWO 2019.

- A: 03 June 2021
 . Dimensions added to Vehicle Space.
 . Roller door beam adjusted.
- B: 24 November 2021
 . Removal of first floor works



GARRY STANLEY
 architect landscape architect heritage advisor
 4 Suffolk St. Paddington NSW 2021
 T: (02) 9360 4436 M: 0401 283 752
 e-mail: stanleygarry@gmail.com

PROPOSED ALTERATIONS - 37 OCEAN ST. WOOLLAHRA
 LOT 37 - DP 181112

Date: 24 November 2021

For: JCP Construction


Scale 1:100 @ A3

Drawing: Eduardo Flores-Lyon


PROPOSED FUNERAL HOME
 GROUND FLOOR PLAN / FIRST FLOOR PLAN

email: eduardo@flores-lyon.com

DA
 2102 - 05B

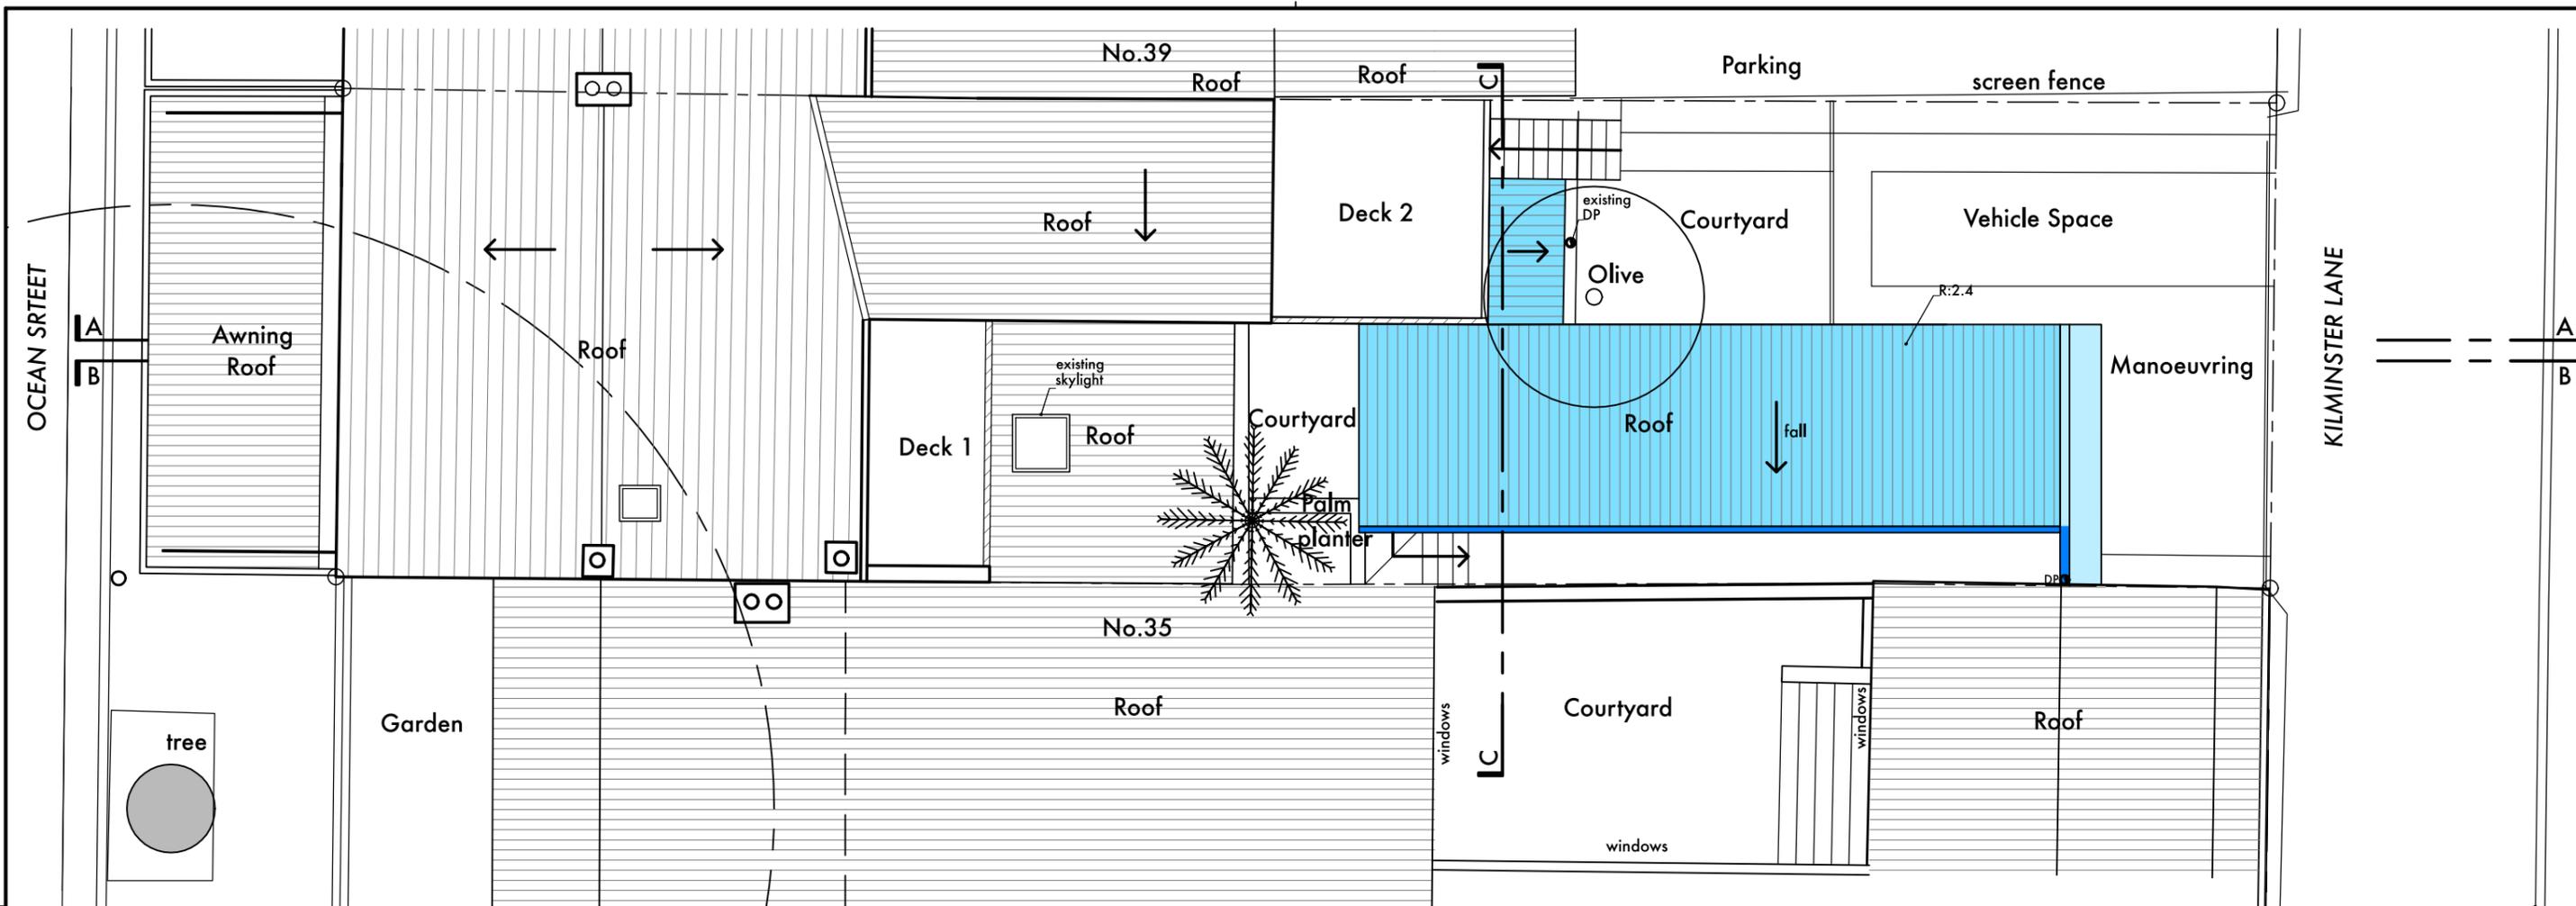

ROOF PLAN

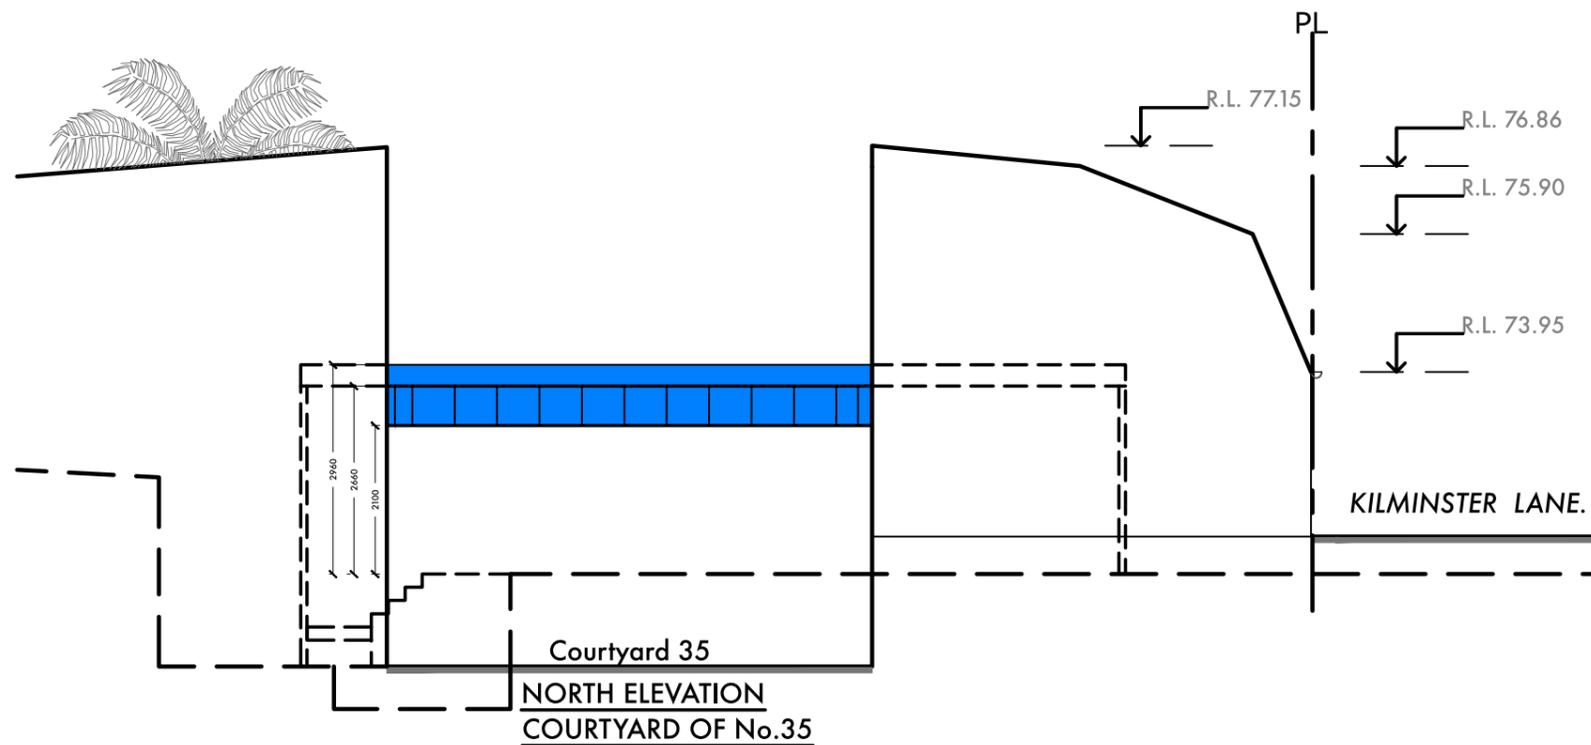

NOTE:
ALL WORK TO BE DONE
IN ACCORDANCE WITH
NATIONAL CONSTRUCTION CODE
VOL. TWO 2019.



GARRY STANLEY
architect landscape architect heritage advisor
4 Suffolk St. Paddington NSW 2021
T: (02) 9360 4436 M: 0401 283 752
e-mail: stanleygarry@gmail.com

PROPOSED ALTERATIONS - 37 OCEAN ST. WOOLLAHRA
LOT 37 - DP 181112

Date: May 2021

For: JCP Construction



Scale 1:100 @ A3

Drawing: Eduardo Flores-Lyon

PROPOSED FUNERAL HOME
ROOF PLAN
NORTH ELEVATION (FROM No.35)

email: eduardo@flores-lyon.com

DA
2102 - 06

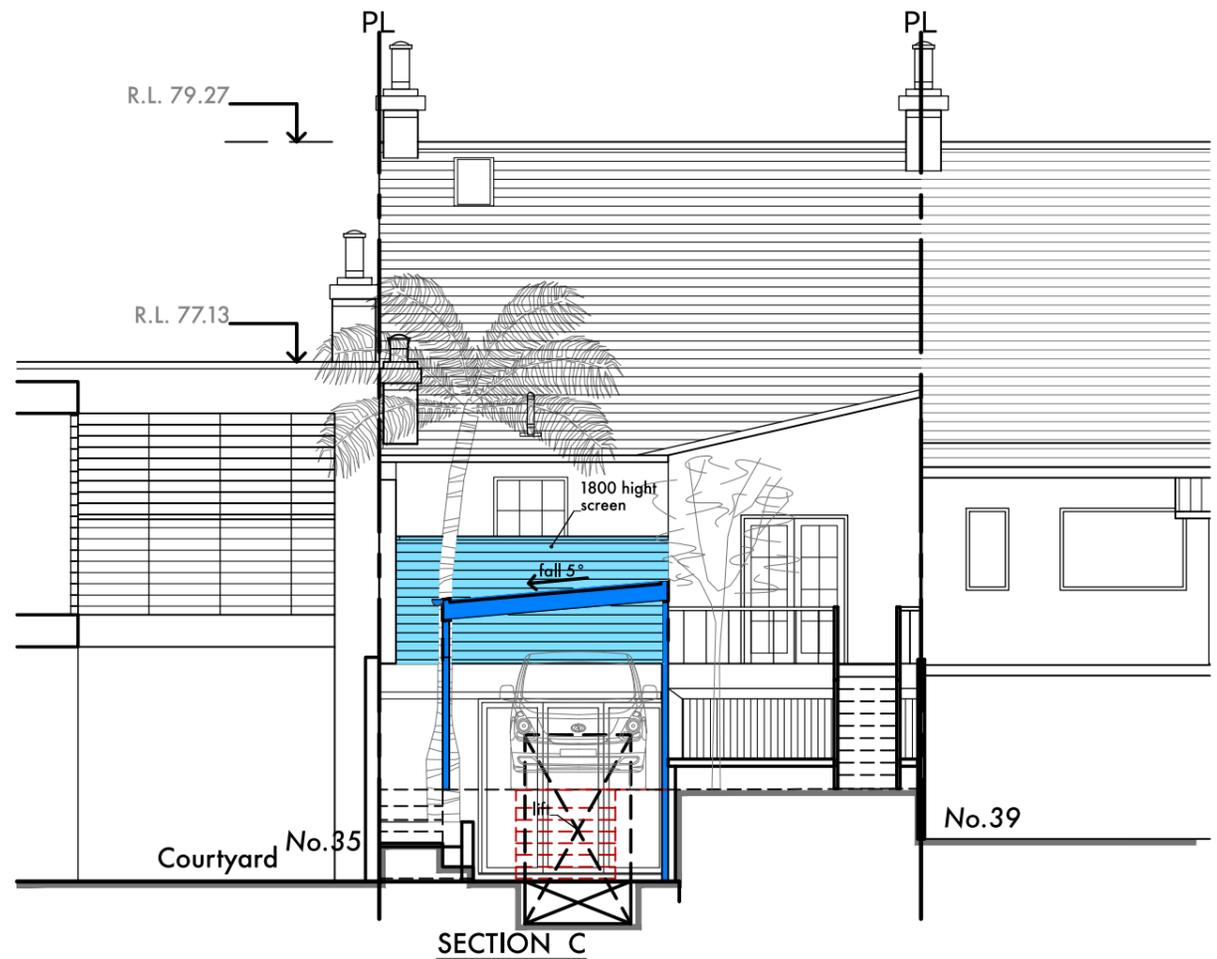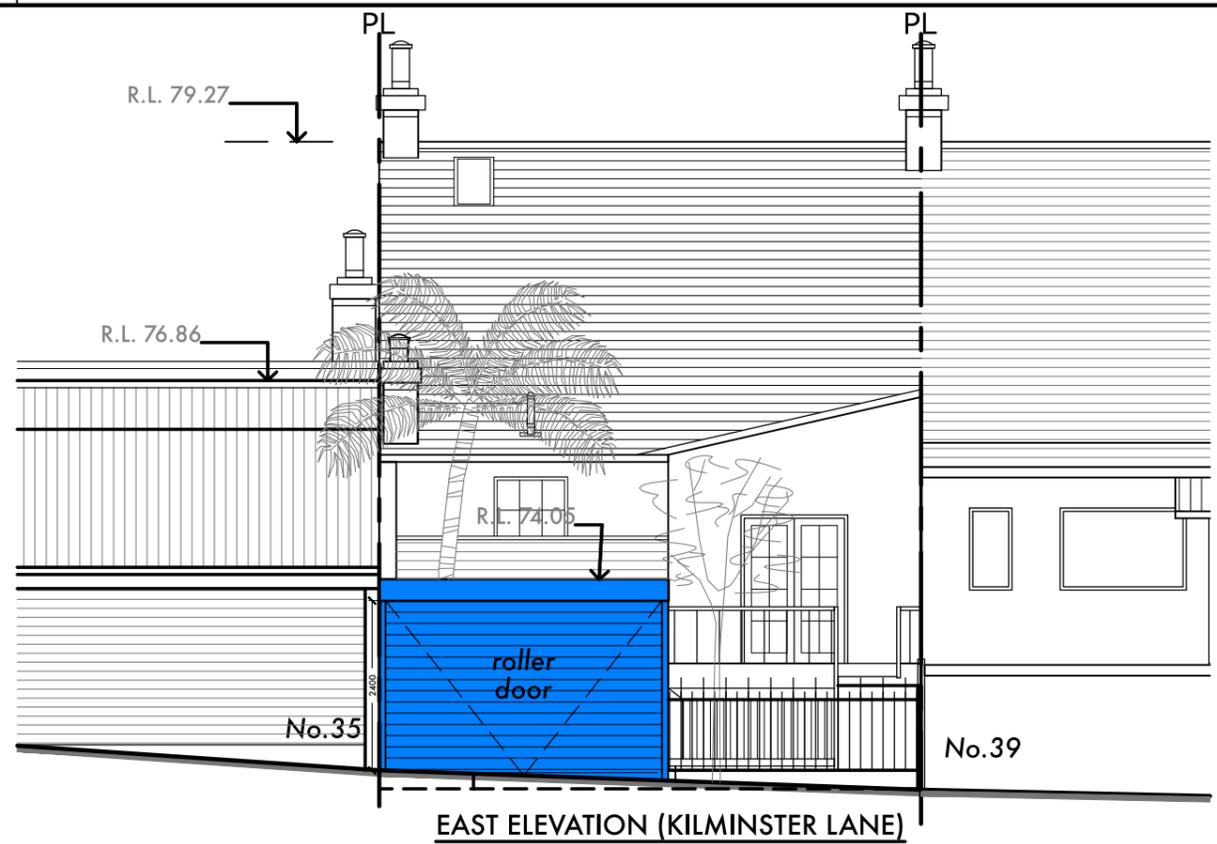

NOTE:
 ALL WORK TO BE DONE
 IN ACCORDANCE WITH
 NATIONAL CONSTRUCTION CODE
 VOL. TWO 2019.

GARRY STANLEY
 architect landscape architect heritage advisor
 4 Suffolk St. Paddington NSW 2021
 T: (02) 9360 4436 M: 0401 283 752
 e-mail: stanleygarry@gmail.com

PROPOSED ALTERATIONS - 37 OCEAN ST. WOOLLAHRA
 LOT 37 - DP 181112

Date: May 2021

For: JCP Construction


Scale 1:100 @ A3

Drawing: Eduardo Flores-Lyon

PROPOSED FUNERAL HOME
 WEST ELEVATION


email: eduardo@flores-lyon.com

DA
 2102 - 07

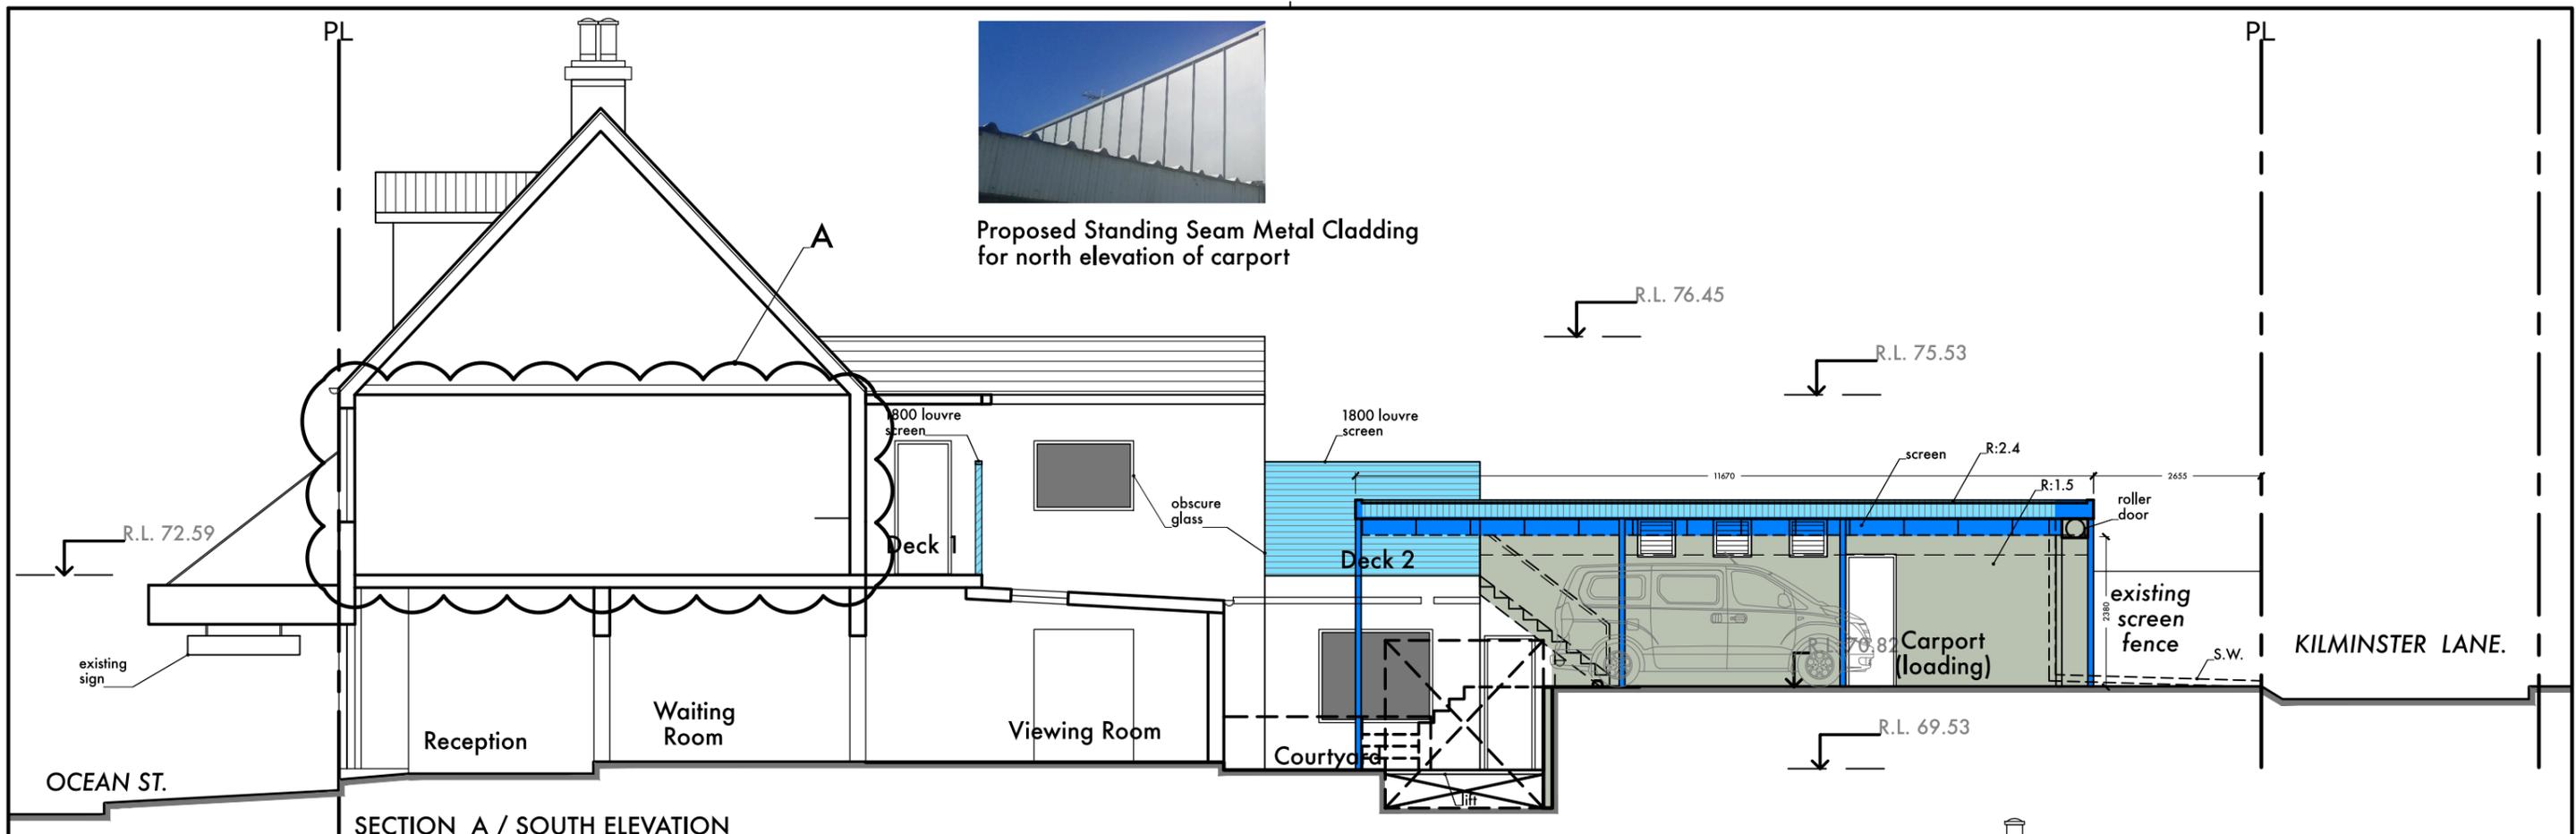

Proposed Standing Seam Metal Cladding for north elevation of carport

SECTION A / SOUTH ELEVATION

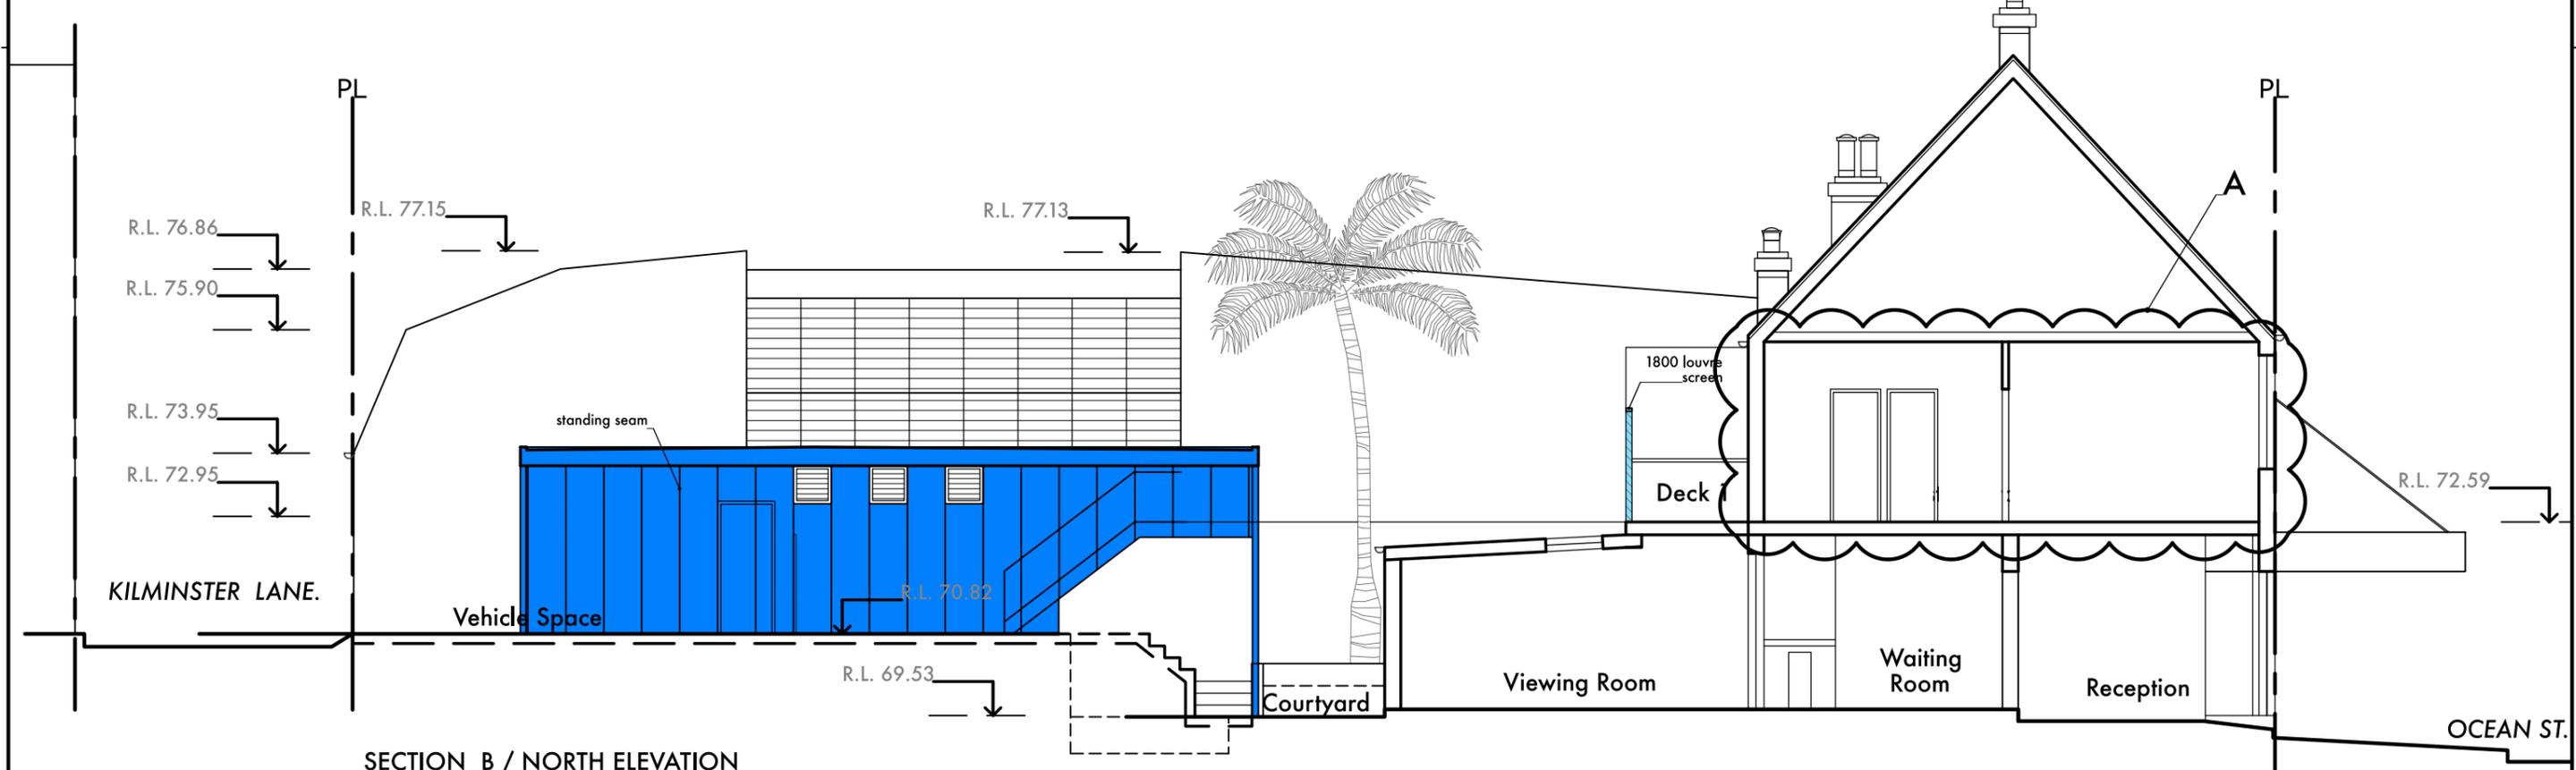

SECTION B / NORTH ELEVATION

NOTE: ALL WORK TO BE DONE IN ACCORDANCE WITH NATIONAL CONSTRUCTION CODE VOL. TWO 2019.	A: 24 November 2021 • Removal of first floor works	GARRY STANLEY architect landscape architect heritage advisor 4 Suffolk St. Paddington NSW 2021 T: (02) 9360 4436 M: 0401 283 752 e-mail: stanleygarry@gmail.com	PROPOSED ALTERATIONS - 37 OCEAN ST. WOOLLAHRA LOT 37 - DP 181112		DA 2102 - 08A	
			Date: November 2021 For: JCP Construction Scale 1:100 @ A3	PROPOSED FUNERAL HOME SECTION A / SOUTH ELEVATION SECTION B / NORTH ELEVATION		
			Drawing: Eduardo Flores-Lyon email: eduardo@flores-lyon.com			