
16 Underwood Circuit, Harrington Park

| | DRAWING REGISTER | | | | |
|-------------|------------------|------------|---------------------------|--|--|
| Drawing No. | Revision | Date | Sheet Name | | |
| | | | | | |
| A000 | J | 05.09.2022 | COVER SHEET | | |
| A001 | J | 05.09.2022 | SITE PLAN | | |
| A002 | J | 05.09.2022 | EX. SHADOW DIAGRAMS | | |
| A003 | J | 05.09.2022 | SHADOW DIAGRAMS | | |
| A101 | J | 05.09.2022 | GROUND FLOOR PLANS | | |
| A102 | J | 05.09.2022 | ROOF PLANS | | |
| A103 | J | 05.09.2022 | PRIVATE OPEN SPACE PLAN | | |
| A201 | J | 05.09.2022 | EAST ELEVATION (ALFRESCO) | | |
| A202 | J | 05.09.2022 | WEST ELEVATION (SHED) | | |
| A203 | J | 05.09.2022 | NORTH ELEVATION | | |
| A204 | J | 05.09.2022 | SOUTH ELEVATION | | |
| A205 | J | 05.09.2022 | EAST ELEVATION | | |
| A501 | J | 05.09.2022 | 3D PERSPECTIVE | | |

BASIX REQUIREMENTS

| BASIX and Thermal Comfort Item | Specifications for Main House |
|---|--|
| External Walls 1 | Lightweight walls with >R1.3 added |
| External Walls 2 (if relevant later) | Brick veneer or concrete with >R1.2 added |
| Internal Walls | Plasterboard or Brick walls (insulation optional) |
| External Floors 1 | Slab-on-ground |
| External Floor Insulation | Optional (not needed to pass) |
| New Roofs 1 | Light-colour roof + optional roof insulation |
| Ceilings under Roofs 1 | Plasterboard + ≥R3 added |
| 1.Windows (all new glazing – 4 windows) | Any window OK – such as aluminium frames + single-glazed clear |
| Windows - U-value | ≤ 7.63 |
| Windows – SHGC | < 0.75 |
| Skylights (new) | None |
| Window Shading | Eaves and overhangs as shown |
| New showers (if relevant) | ≤9 litres per minute or a 3 star water rating. |
| New toilets (if relevant) | ≤4 litres per average flush - minimum 3 star water rating |
| New taps (if relevant) | ≤9 litres per minute or a minimum 3 star water rating. |
| Water tank | Optional |
| New hot water system (if relevant) | Gas instant or gas storage or heat pump or solar system |
| New light fixtures | >40% of new/altered fittings are LED, fluoro or compact fluoro |

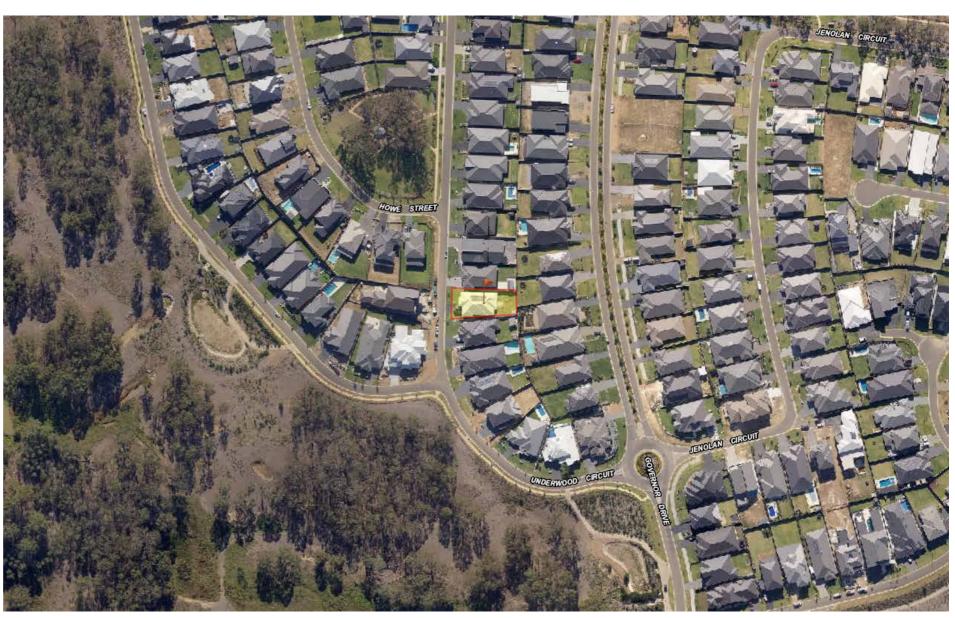


LOCATION MAP - SOURCE: SIX MAPS



Nominated Architect: Daniel Siric NSW ARR No. 9115 (M) 0414 670 218

| 1 | I\LV | DAIL | DESCRIPTION |
|---|------|------------|------------------|
| | С | 08.10.2021 | DA ISSUE |
| | D | 14.06.2022 | AMENDED DA ISSUE |
| | Е | 26.07.2022 | AMENDED DA ISSUE |
| | F | 28.07.2022 | AMENDED DA ISSUE |
| | G | 01.08.2022 | AMENDED DA ISSUE |
| | Н | 09.08.2022 | AMENDED DA ISSUE |
| | J | 05.09.2022 | AMENDED DA ISSUE |
| | | | |

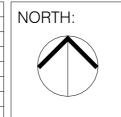

PROJECT:


ALTERATIONS AND ADDITIONS

16 UNDERWOOD CIRCUIT HARRINGTON PARK NSW 2567

LOT 52 // DP 280031

| COI | /FR | SH | FF | Т |
|-----|-----|----|----|---|

accoping and utilising this document the recipient agrees that aniel Siric Architects will retain all common law, statutory law and their rights including copyright and intellectual properly rights. The discount of the second control of the second control of the anies to provide the second control of the second control of the anies to provide the second control of the second control of the countent on other projects without the prior written consent of aniel Siric Architects. Under no circumstances shall transfer of this countent be deemed a sale. Daniel Siric Architects makes no carrattes of filmes for any purpose. The Bullder Contractor shall arrantees of these for any purpose. cale: N.T.S.

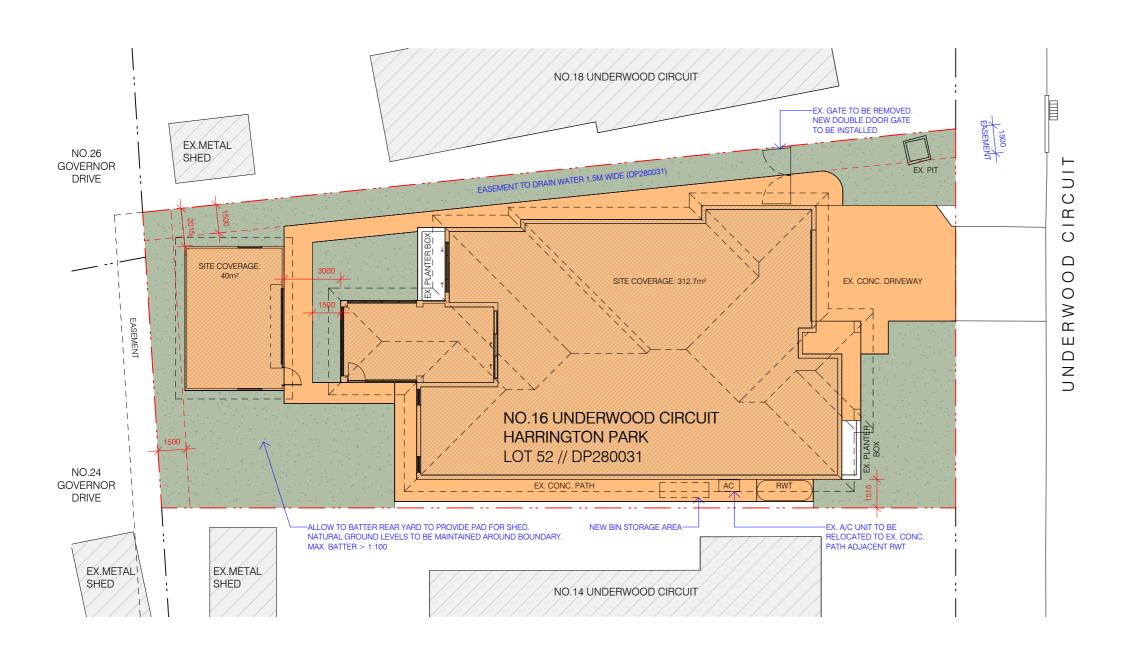

16 UNDERWOOD CCT, HARRINGTON PARK

SITE AREA:

759.7m²

PROPOSED LANDSCAPED AREA:

247.6m² (32.6%)

MIN. 100m²

SITE COVERAGE (TOTAL):

(REFER TO A103 FOR DETAILS)

PRIVATE OPEN SPACE:

352.6m²

AREA OF IMPERVIOUS CONSTRUCTION:

495.3m² (65.2%)






SITE PHOTO - EXISTING FACADE FINISHES

REFER TO A000 - COVER SHEET FOR BASIX REQUIREMENTS



| REV | DATE | DESCRIPTION |
|-----|------------|------------------|
| С | 08.10.2021 | DA ISSUE |
| D | 14.06.2022 | AMENDED DA ISSUE |
| Е | 26.07.2022 | AMENDED DA ISSUE |
| F | 28.07.2022 | AMENDED DA ISSUE |
| G | 01.08.2022 | AMENDED DA ISSUE |
| Н | 09.08.2022 | AMENDED DA ISSUE |
| J | 05.09.2022 | AMENDED DA ISSUE |



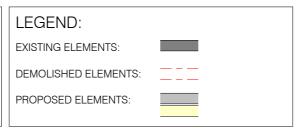

PROJECT:

ALTERATIONS AND ADDITIONS


16 UNDERWOOD CIRCUIT HARRINGTON PARK NSW 2567

LOT 52 // DP 280031

SITE PLAN

Scale: 1:200@ A3

Date: 05.09.2022

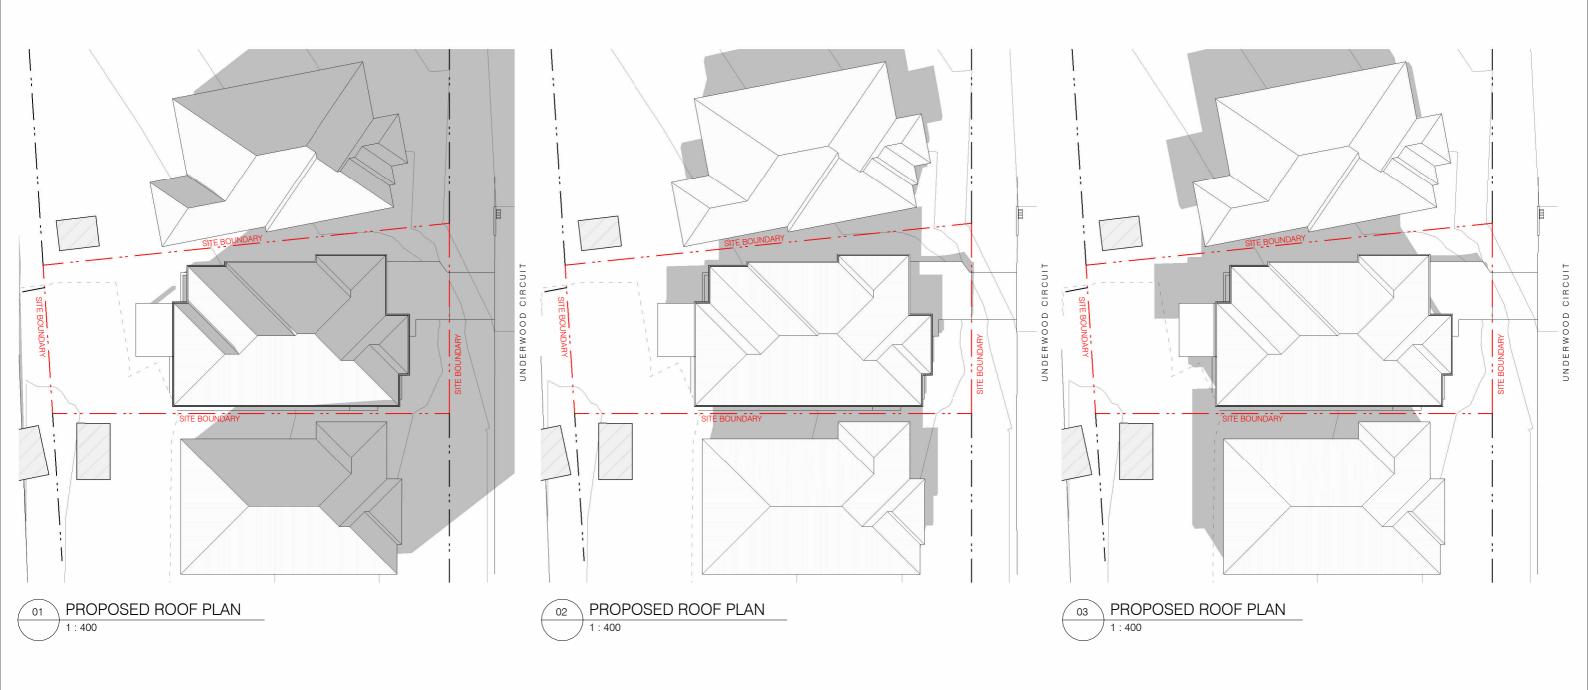



| REV | DATE | DESCRIPTION |
|-----|------------|------------------|
| С | 08.10.2021 | DA ISSUE |
| D | 14.06.2022 | AMENDED DA ISSUE |
| Е | 26.07.2022 | AMENDED DA ISSUE |
| F | 28.07.2022 | AMENDED DA ISSUE |
| G | 01.08.2022 | AMENDED DA ISSUE |
| Н | 09.08.2022 | AMENDED DA ISSUE |
| J | 05.09.2022 | AMENDED DA ISSUE |





PROJECT:


ALTERATIONS AND ADDITIONS

16 UNDERWOOD CIRCUIT HARRINGTON PARK NSW 2567

LOT 52 // DP 280031

EX. SHADOW DIAGRAMS

Scale: 1:400@ A3 05.09.2022

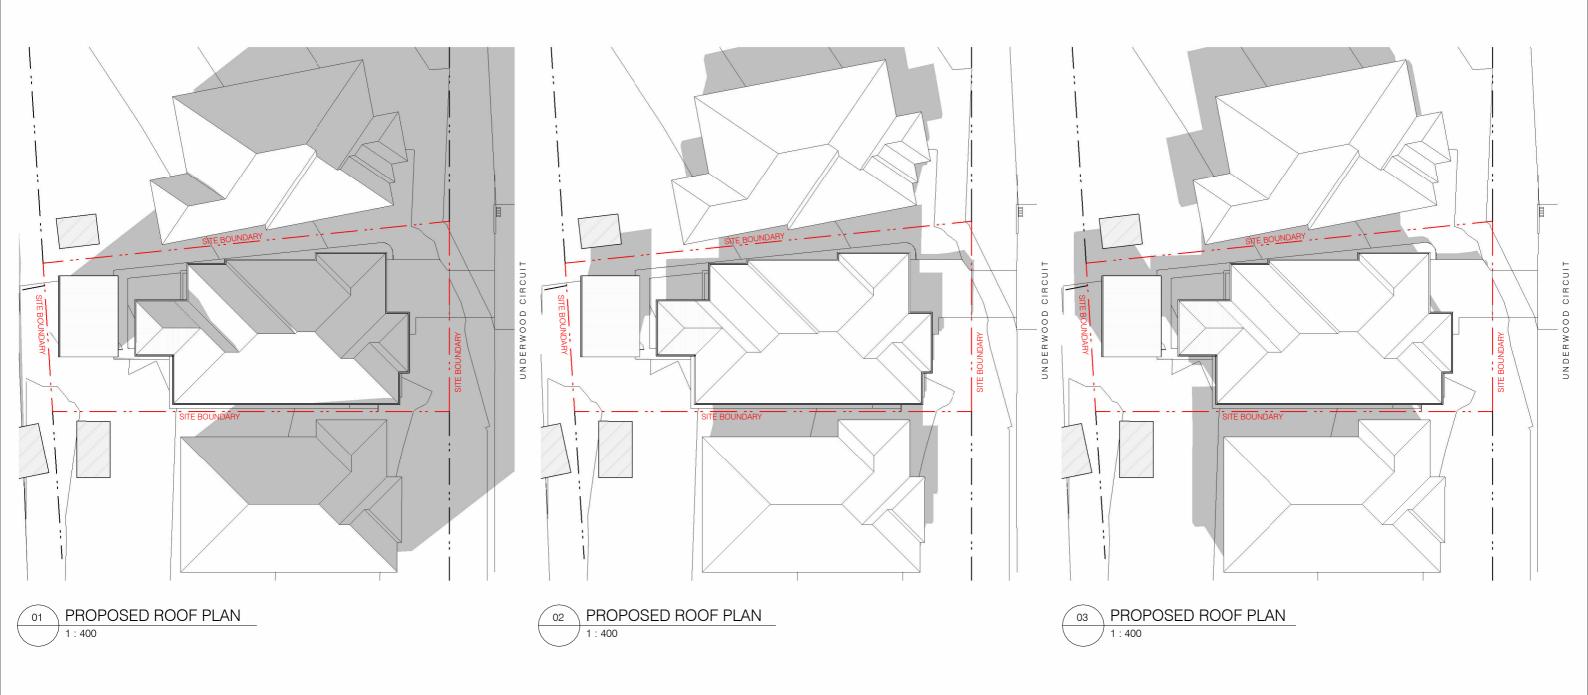



| REV | DATE | DESCRIPTION |
|-----|------------|------------------|
| С | 08.10.2021 | DA ISSUE |
| D | 14.06.2022 | AMENDED DA ISSUE |
| Е | 26.07.2022 | AMENDED DA ISSUE |
| F | 28.07.2022 | AMENDED DA ISSUE |
| G | 01.08.2022 | AMENDED DA ISSUE |
| Н | 09.08.2022 | AMENDED DA ISSUE |
| J | 05.09.2022 | AMENDED DA ISSUE |





PROJECT:


ALTERATIONS AND ADDITIONS

16 UNDERWOOD CIRCUIT HARRINGTON PARK NSW 2567

LOT 52 // DP 280031

| _ \B \ \ \ \ \ \ \ \ \ \ \ \ \ \ \ \ \ \ \ |
|--|
| SHADOW DIAGRAMS |

Scale: 1:400@ A3 Date: 05.09.2022

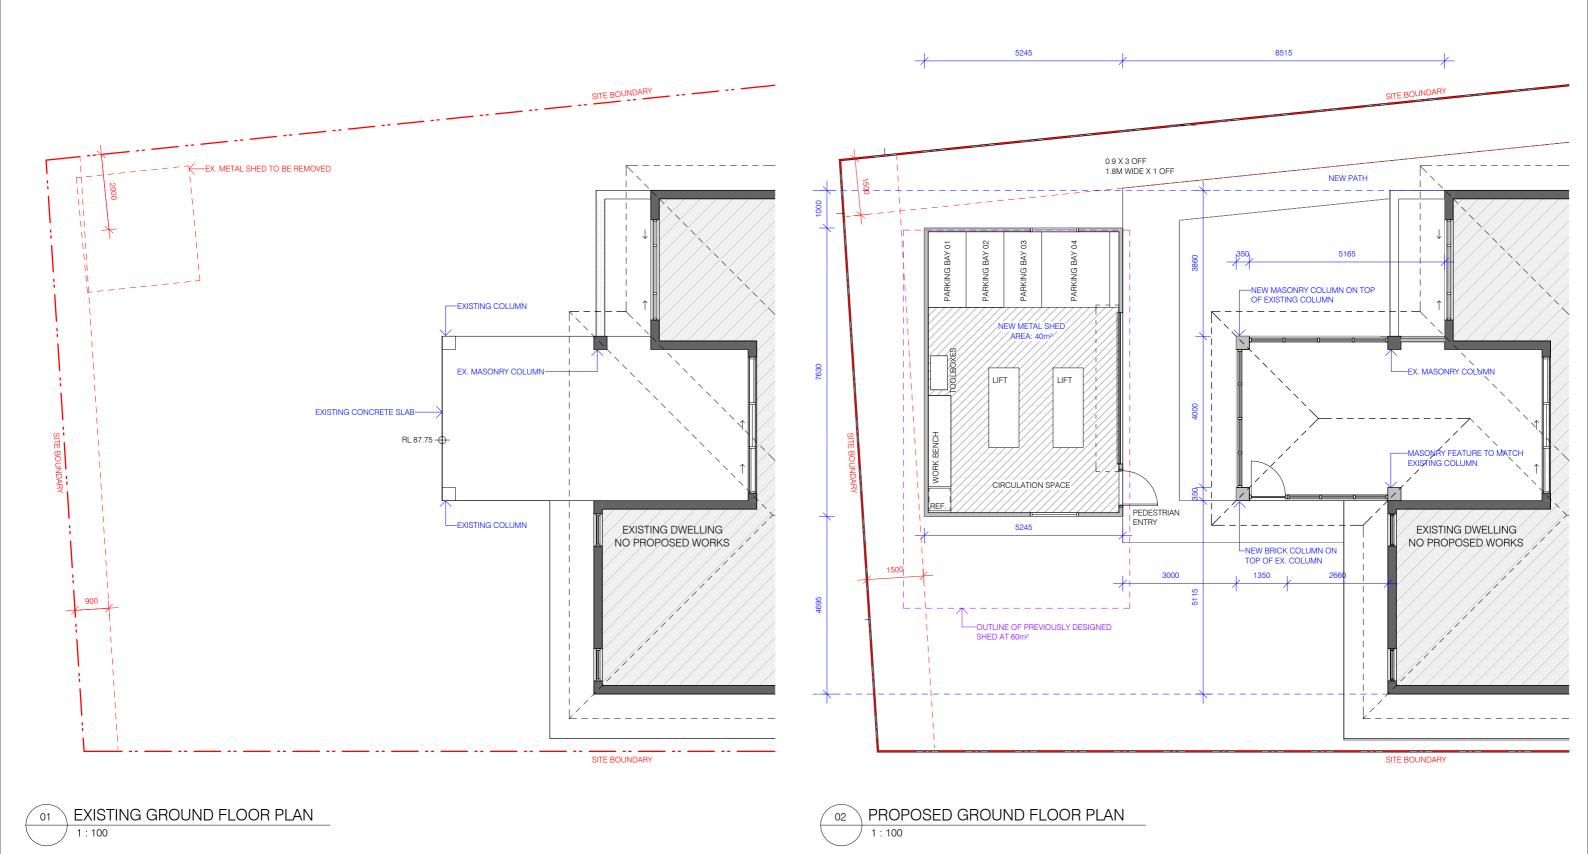



| REV | DATE | DESCRIPTION |
|-----|------------|------------------|
| С | 08.10.2021 | DA ISSUE |
| D | 14.06.2022 | AMENDED DA ISSUE |
| Е | 26.07.2022 | AMENDED DA ISSUE |
| F | 28.07.2022 | AMENDED DA ISSUE |
| G | 01.08.2022 | AMENDED DA ISSUE |
| Н | 09.08.2022 | AMENDED DA ISSUE |
| J | 05.09.2022 | AMENDED DA ISSUE |




| LEGEND: | |
|----------------------|--|
| EXISTING ELEMENTS: | |
| DEMOLISHED ELEMENTS: | |
| PROPOSED ELEMENTS: | |

PROJECT: ALTERATIONS AND ADDITIONS 16 UNDERWOOD CIRCUIT HARRINGTON PARK NSW 2567

LOT 52 // DP 280031

| | GROUND FLOOR PLANS | | | | |
|--|--|--------|----------|--------------|--|
| | In accepting and utilising this document the recipient agrees that Daniel Siric Architects will retain all common law, statutory law and | Scale: | 1 : 100 | @ A3 | |
| | other rights including copyright and intellectual property rights. The recipient agrees not to use this document for any purpose other than its intended use; to waive all claims against Daniel Siric Architects resulting from unauthorised changes; or to reuse the document on other projects without the prior written consent of | Date: | 05.09.20 |)22 | |
| | Deniel Sric Architects. Under no circumstances shall transfer of the document to elemental a sile. Spiral Sile: Architects makes no warranties of fitness for any purpose. The Builder/Contractor shall welfy bot dimensions pilot to any work commencing. Use figured drimensions only. Do not scale drawings. | A1 | 01 | ا | |

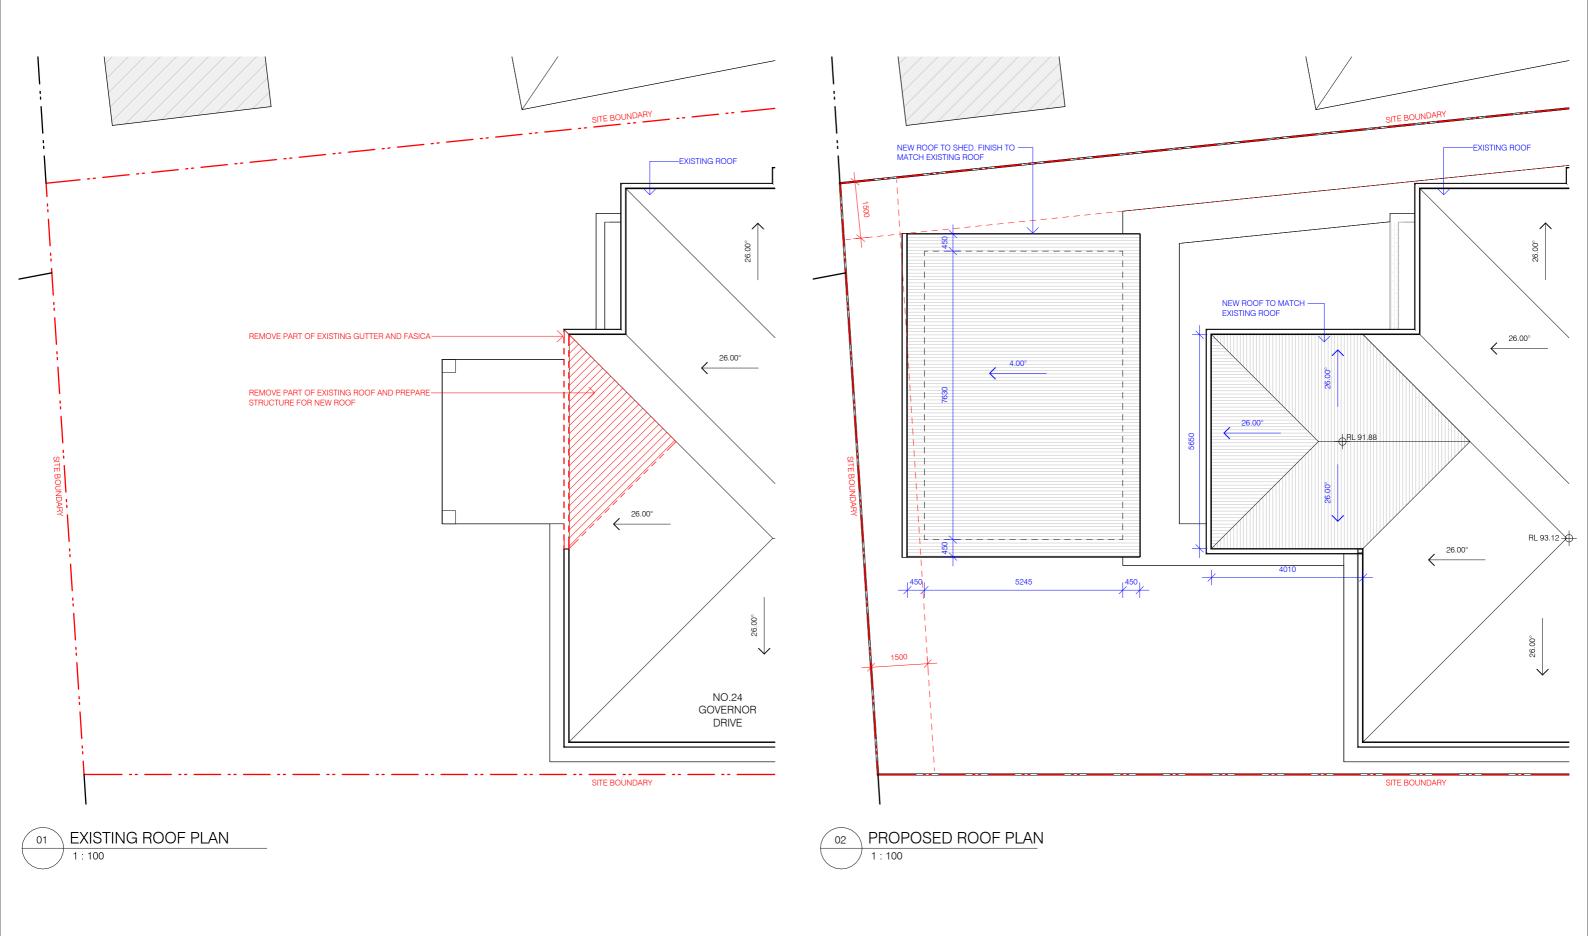



| REV | DATE | DESCRIPTION | |
|-----|-------------|---|---|
| С | 08.10.2021 | DA ISSUE | |
| D | 14.06.2022 | AMENDED DA ISSUE | |
| Е | 26.07.2022 | AMENDED DA ISSUE | |
| F | 28.07.2022 | AMENDED DA ISSUE | |
| G | 01.08.2022 | AMENDED DA ISSUE | |
| Н | 09.08.2022 | AMENDED DA ISSUE | |
| J | 05.09.2022 | AMENDED DA ISSUE | L |
| | C D E F G H | C 08.10.2021 D 14.06.2022 E 26.07.2022 F 28.07.2022 G 01.08.2022 H 09.08.2022 | C 08.10.2021 DA ISSUE D 14.06.2022 AMENDED DA ISSUE E 26.07.2022 AMENDED DA ISSUE F 28.07.2022 AMENDED DA ISSUE G 01.08.2022 AMENDED DA ISSUE H 09.08.2022 AMENDED DA ISSUE |






PROJECT: ALTERATIONS AND ADDITIONS

16 UNDERWOOD CIRCUIT HARRINGTON PARK NSW 2567

| LOT 52 // DP 280031 |
|---------------------|
| LOT 02 // DT L00001 |

| ROOF PLANS | | | |
|---|--------|----------|------|
| In accepting and utilising this document the recipient agrees that Daniel Siric Architects will retain all common law, statutory law and | Scale: | 1:1000 | @ A3 |
| other rights including copyright and intellectual property rights. The recipient agrees not to use this document for any purpose other than its intended use; to waive all claims against Daniel Siric Architects resulting from unauthorised changes; or to reuse the document on other oriolects without the prior written consent of | Date: | 05.09.20 |)22 |
| Daniel Siric Architects. Under no circumstances shall transfer of this document be deemed a sale. Daniel Siric Architects makes no warranties of fitness for any purpose. The Builder/Contractor shall verify job dimensions prior to any work commencing. Use figured | A1 | 02 | J |

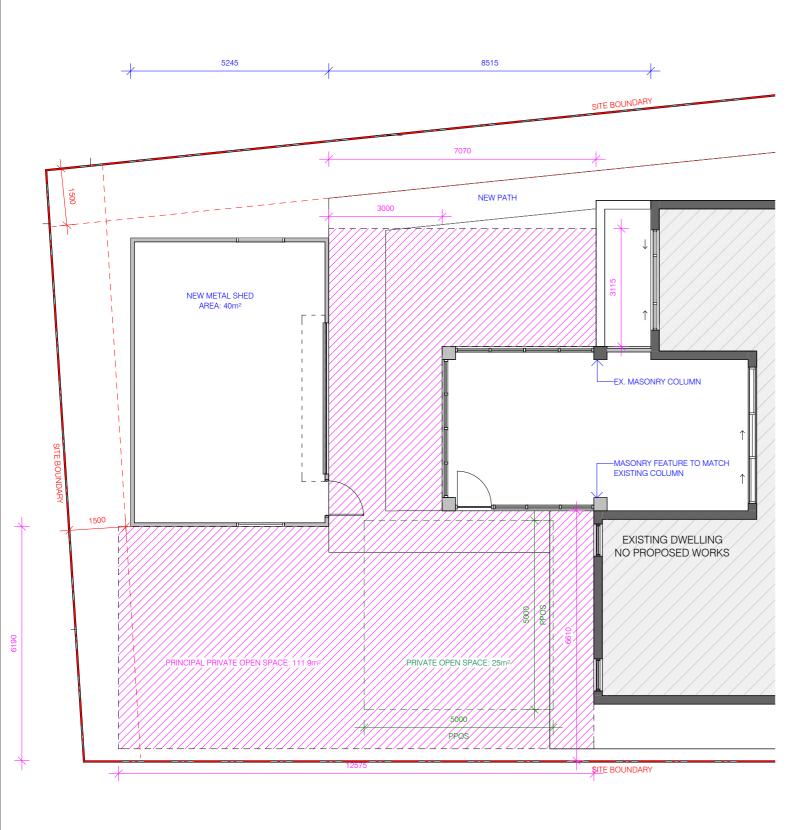



| REV | DATE | DESCRIPTION |
|-----|------------|------------------|
| D | 14.06.2022 | AMENDED DA ISSUE |
| Е | 26.07.2022 | AMENDED DA ISSUE |
| F | 28.07.2022 | AMENDED DA ISSUE |
| G | 01.08.2022 | AMENDED DA ISSUE |
| Н | 09.08.2022 | AMENDED DA ISSUE |
| J | 05.09.2022 | AMENDED DA ISSUE |
| | | |



| LEGEND: | |
|----------------------|-----|
| EXISTING ELEMENTS: | |
| DEMOLISHED ELEMENTS: | === |
| PROPOSED ELEMENTS: | |

PROJECT:

ALTERATIONS AND ADDITIONS

16 UNDERWOOD CIRCUIT HARRINGTON PARK NSW 2567

LOT 52 // DP 280031

| | PRIVATE OPEN SPACE PLAN |
|--|----------------------------|
| | I HIVATE OF EN SEACET LAIN |


In accepting and utilising this document the recipient agrees that Daniel Str.c. Architects will retain all common law, statutory law and other office including copyright and intellectual property rights. The most property of the control of the c

Scale: 1:100@ A3

Date: 05.09.2022

A103

١

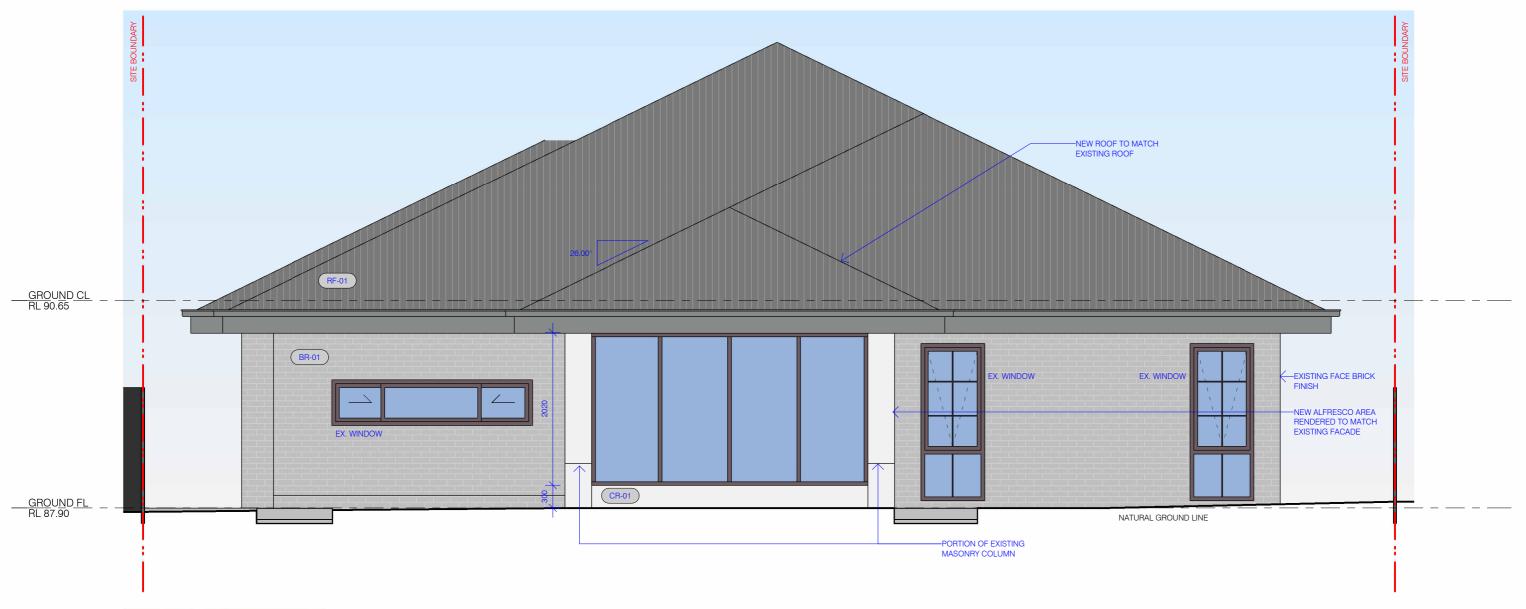




EXISTING REAR FACADE



| REV | DATE | DESCRIPTION |
|-----|------------|------------------|
| С | 08.10.2021 | DA ISSUE |
| D | 14.06.2022 | AMENDED DA ISSUE |
| Е | 26.07.2022 | AMENDED DA ISSUE |
| F | 28.07.2022 | AMENDED DA ISSUE |
| G | 01.08.2022 | AMENDED DA ISSUE |
| Н | 09.08.2022 | AMENDED DA ISSUE |
| J | 05.09.2022 | AMENDED DA ISSUE |

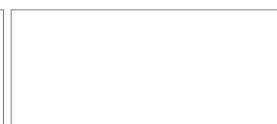



ALTERATIONS AND ADDITIONS

16 UNDERWOOD CIRCUIT HARRINGTON PARK NSW 2567

LOT 52 // DP 280031

| - 1 | |
|-----|--------------------------|
| - 1 | EAST ELEVATION (ALFRESCO |
| - 1 | EAST EFEAUTION (AFLUESCO |
| | |

AUSTRAL FACE BRICK URBAN ONE CHIFFON

LYSAGHT CUSTOM ORB COLORBOND SHALE GREY

COLORBOND SHALE GREY

ACRYLIC RENDER PAINT FINISH: DULUX LEXICON QUARTER

PC-01) WINDOW FRAMES, GARAGE POWDERCOAT OR PAINT FINISH DULUX: HAMMERSLEY BROWN SATIN

MATERIALS AND FINISHES SCHEDULE

BR-01 FACE BRICK TYPE 01:


CR-01 RENDER TYPE 01:

RF-01 ROOFING TYPE 01:

ROOFING ACCESSORIES (FASCIAS, GUTTERS)

Scale: 1:50 @ A3

Date: 05.09.2022

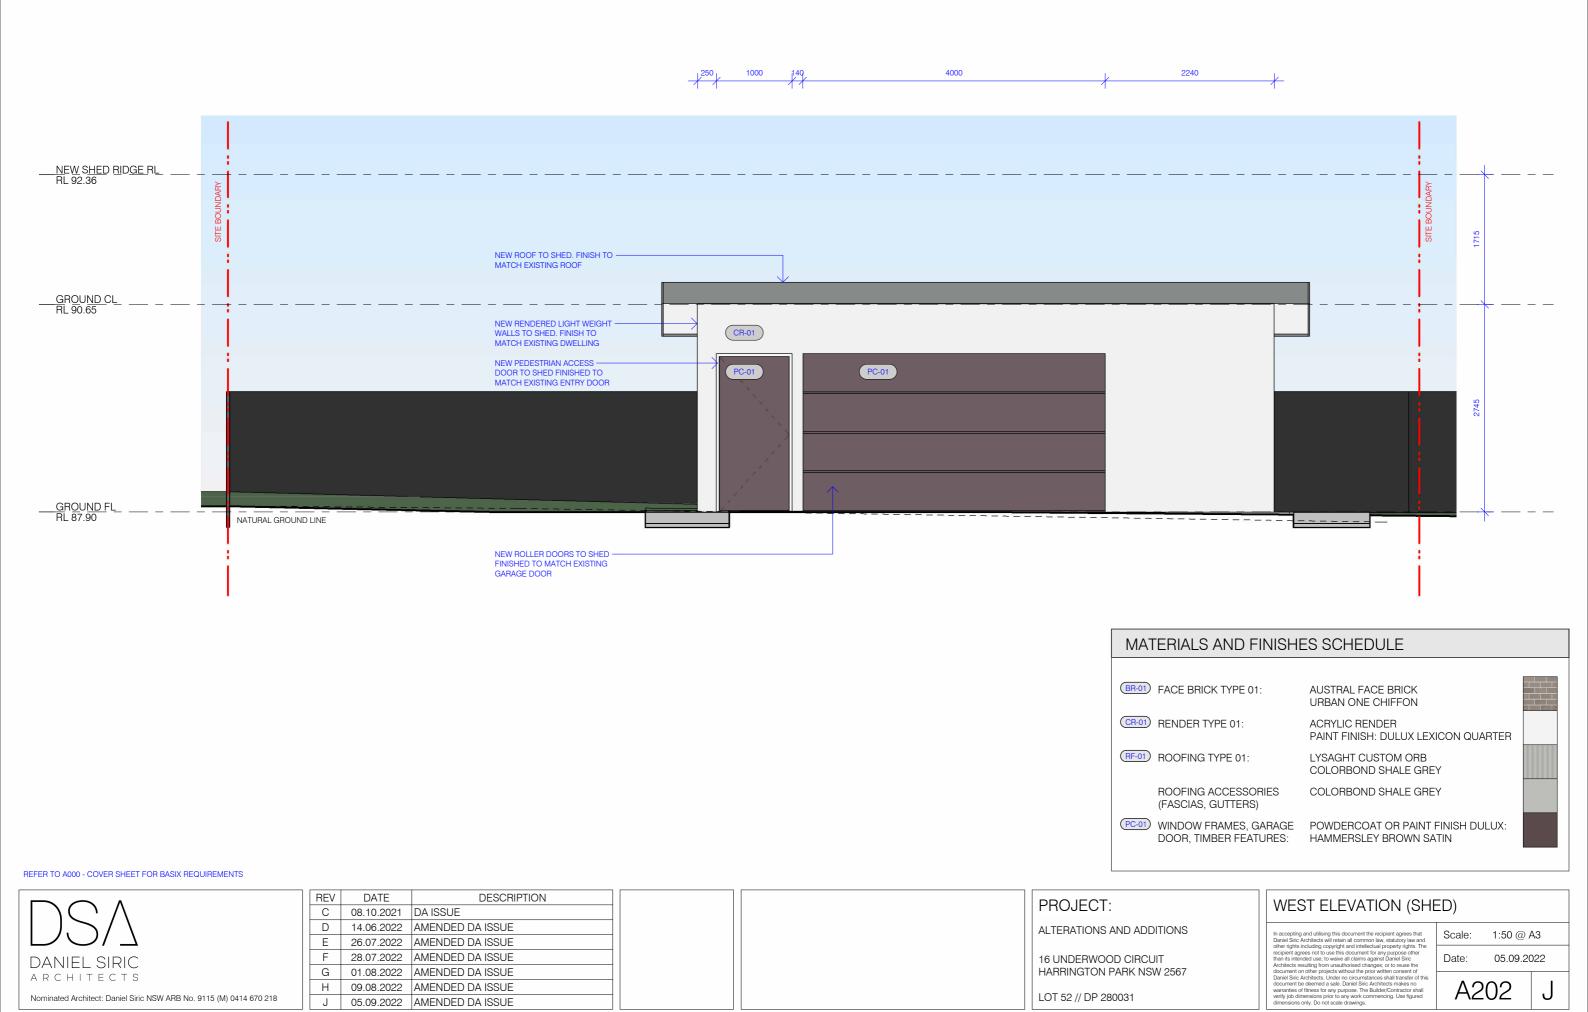

16 UNDERWOOD CIRCUIT

LOT 52 // DP 280031

HARRINGTON PARK NSW 2567

05.09.2022

F 28.07.2022 AMENDED DA ISSUE


G 01.08.2022 AMENDED DA ISSUE

H 09.08.2022 AMENDED DA ISSUE

J 05.09.2022 AMENDED DA ISSUE

DANIEL SIRIC

Nominated Architect: Daniel Siric NSW ARB No. 9115 (M) 0414 670 218

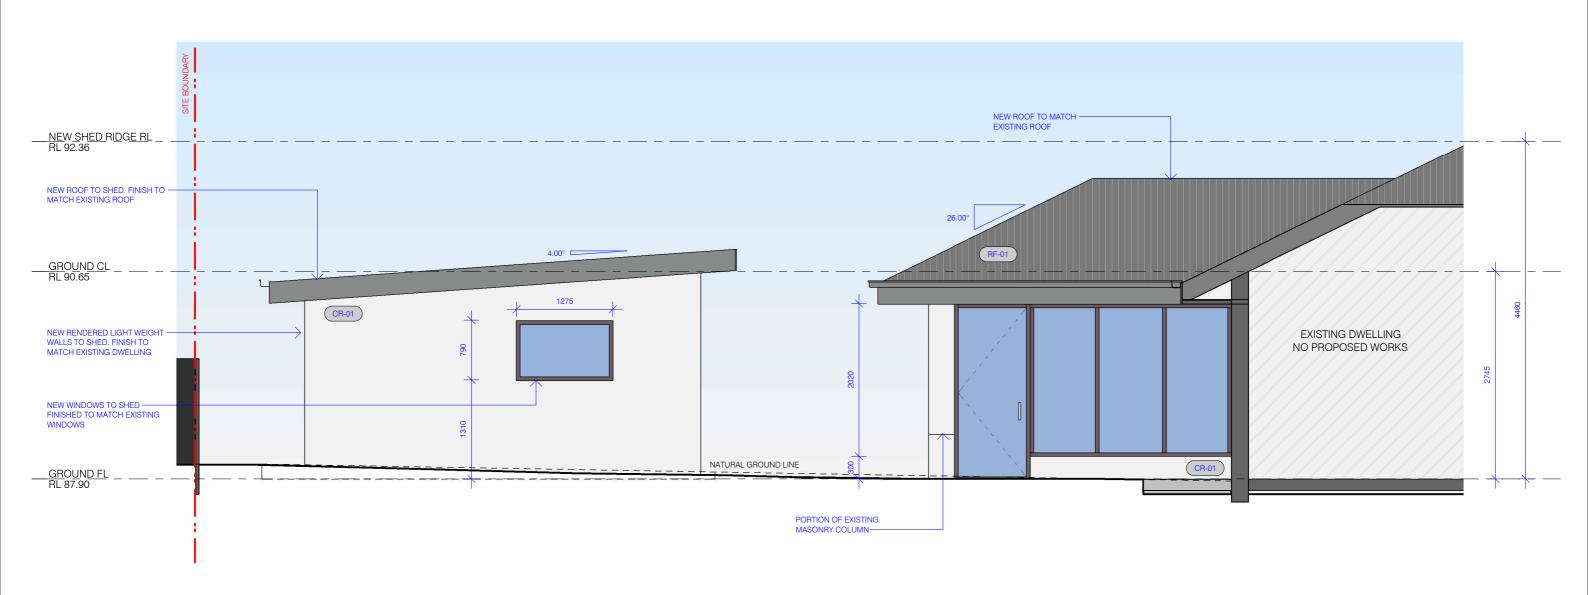

MATERIALS AND FINISHES SCHEDULE BR-01 FACE BRICK TYPE 01: AUSTRAL FACE BRICK URBAN ONE CHIFFON CR-01 RENDER TYPE 01: ACRYLIC RENDER PAINT FINISH: DULUX LEXICON QUARTER RF-01 ROOFING TYPE 01: LYSAGHT CUSTOM ORB COLORBOND SHALE GREY ROOFING ACCESSORIES COLORBOND SHALE GREY (FASCIAS, GUTTERS) PC-01) WINDOW FRAMES, GARAGE POWDERCOAT OR PAINT FINISH DULUX: HAMMERSLEY BROWN SATIN

REFER TO A000 - COVER SHEET FOR BASIX REQUIREMENTS



| REV | DATE | DESCRIPTION |
|-----|------------|------------------|
| С | 08.10.2021 | DA ISSUE |
| D | 14.06.2022 | AMENDED DA ISSUE |
| Е | 26.07.2022 | AMENDED DA ISSUE |
| F | 28.07.2022 | AMENDED DA ISSUE |
| G | 01.08.2022 | AMENDED DA ISSUE |
| Н | 09.08.2022 | AMENDED DA ISSUE |
| J | 05.09.2022 | AMENDED DA ISSUE |



PROJECT:

ALTERATIONS AND ADDITIONS

16 UNDERWOOD CIRCUIT HARRINGTON PARK NSW 2567

LOT 52 // DP 280031


| | NORTH ELEVATION |
|---|-----------------|
| Ш | |

1:50 @ A3

Date:

A203

05.09.2022

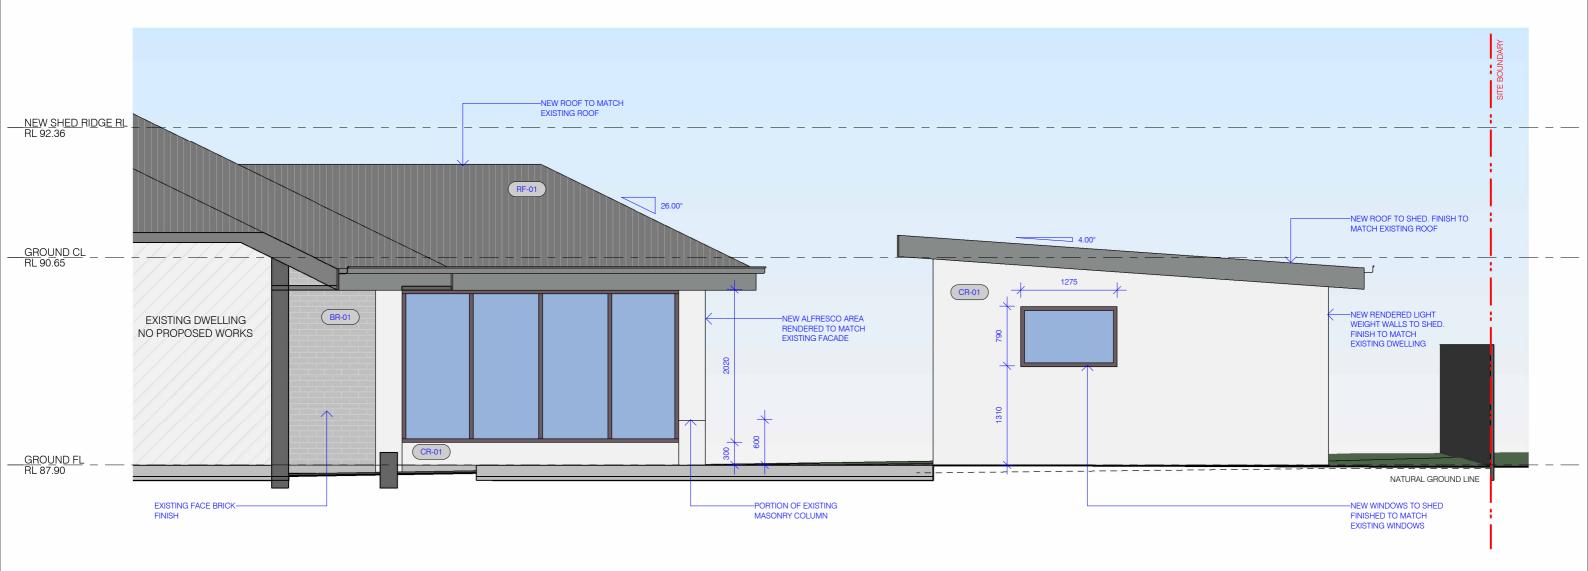

MATERIALS AND FINISHES SCHEDULE BR-01 FACE BRICK TYPE 01: AUSTRAL FACE BRICK URBAN ONE CHIFFON CR-01 RENDER TYPE 01: ACRYLIC RENDER PAINT FINISH: DULUX LEXICON QUARTER PAINT FINISH: DULUX LEXICON QUARTER LYSAGHT CUSTOM ORB COLORBOND SHALE GREY ROOFING ACCESSORIES (FASCIAS, GUTTERS) PC-01 WINDOW FRAMES, GARAGE DOOR, TIMBER FEATURES: POWDERCOAT OR PAINT FINISH DULUX: HAMMERSLEY BROWN SATIN

REFER TO A000 - COVER SHEET FOR BASIX REQUIREMENTS



| REV | DATE | DESCRIPTION |
|-----|------------|------------------|
| С | 08.10.2021 | DA ISSUE |
| D | 14.06.2022 | AMENDED DA ISSUE |
| Е | 26.07.2022 | AMENDED DA ISSUE |
| F | 28.07.2022 | AMENDED DA ISSUE |
| G | 01.08.2022 | AMENDED DA ISSUE |
| Н | 09.08.2022 | AMENDED DA ISSUE |
| J | 05.09.2022 | AMENDED DA ISSUE |





PROJECT:

ALTERATIONS AND ADDITIONS

16 UNDERWOOD CIRCUIT HARRINGTON PARK NSW 2567

LOT 52 // DP 280031

SOUTH ELEVATION


In accepting and utilising this document the recipient agrees that Daniel Siric Architects will retain all common law, statutory law and other rights including copyright and intellectual property rights. The recipient agrees not to use this document for any purpose other than its intended use; to wave lad leisms against Daniel Siric Architects resulting from unauthorised changes; or to reuse the document on other projects without the prior withen consent of Daniel Siric Architects. Under no circumstances shall transfer of this document no deemed a sale. Daniel Siric Architects makes no warranties of fitness for any purpose. The Builder/Contractor shall verify job dimensions prior to any work commencing. Use figured dimensions only. Do not scale drawings.

Scale: 1:50 @ A3

Date:

A 00 4

05.09.2022

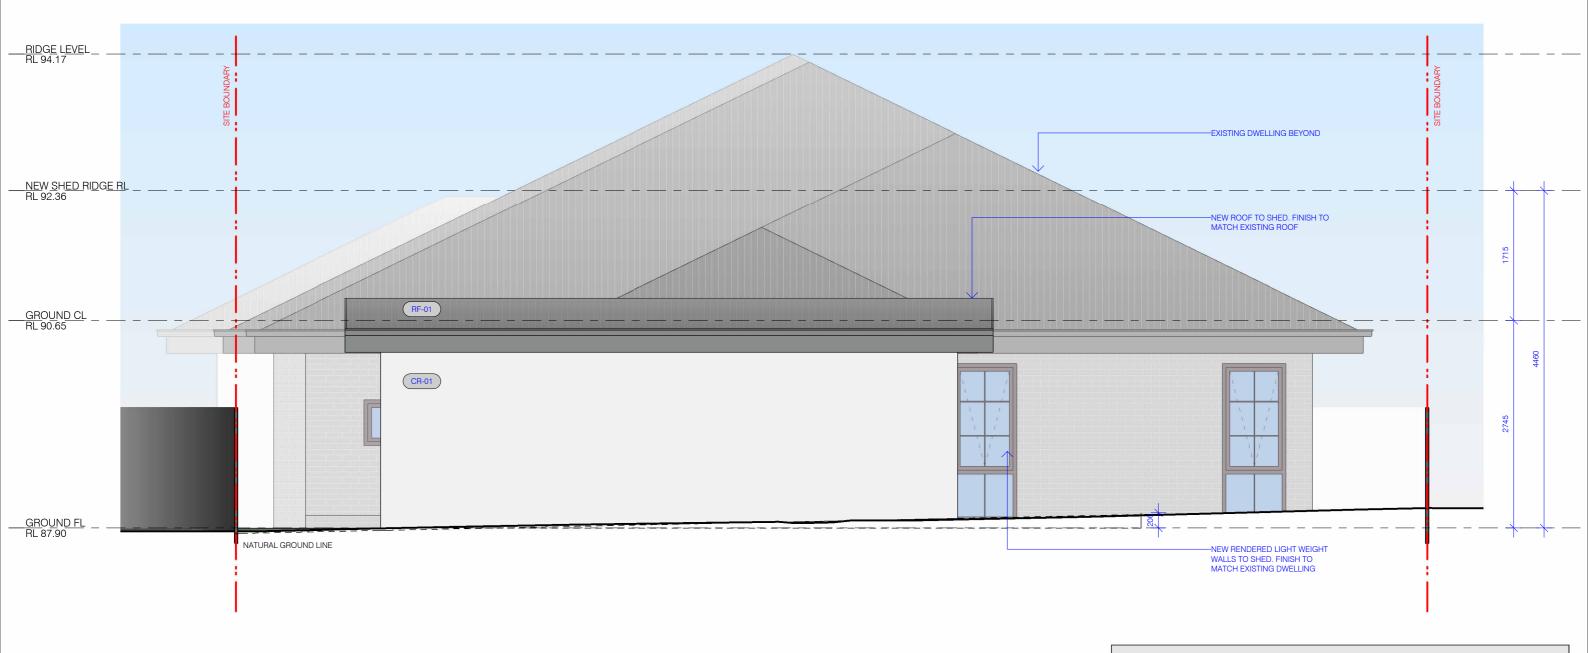

MATERIALS AND FINISHES SCHEDULE

BR-01 FACE BRICK TYPE 01:

AUSTRAL FACE BRICK URBAN ONE CHIFFON

CR-01 RENDER TYPE 01:

ACRYLIC RENDER PAINT FINISH: DULUX LEXICON QUARTER

RF-01 ROOFING TYPE 01:

LYSAGHT CUSTOM ORB COLORBOND SHALE GREY

ROOFING ACCESSORIES (FASCIAS, GUTTERS)

COLORBOND SHALE GREY

PC-01) WINDOW FRAMES, GARAGE POWDERCOAT OR PAINT FINISH DULUX: HAMMERSLEY BROWN SATIN

REFER TO A000 - COVER SHEET FOR BASIX REQUIREMENTS



| REV | DATE | DESCRIPTION |
|-----|------------|------------------|
| С | 08.10.2021 | DA ISSUE |
| D | 14.06.2022 | AMENDED DA ISSUE |
| Е | 26.07.2022 | AMENDED DA ISSUE |
| F | 28.07.2022 | AMENDED DA ISSUE |
| G | 01.08.2022 | AMENDED DA ISSUE |
| Н | 09.08.2022 | AMENDED DA ISSUE |
| J | 05.09.2022 | AMENDED DA ISSUE |



| - 1 |
|-----|
| - 1 |
| - 1 |
PROJECT:

ALTERATIONS AND ADDITIONS

16 UNDERWOOD CIRCUIT HARRINGTON PARK NSW 2567

LOT 52 // DP 280031

EAST ELEVATION

In accepting and utilising this document the recipient agrees that Daniel Siric Architects will retain all common law, statutory law and other rights including copyright and intellectual property rights. The recipient agrees not to use this document for any purpose other than its intended use; to wave lad leisms against Daniel Siric Architects resulting from unauthorised changes; or to reuse the document on other projects without the prior withen consent of Daniel Siric Architects. Under no circumstances shall transfer of this document no deemed a sale. Daniel Siric Architects makes no warranties of fitness for any purpose. The Builder/Contractor shall verify job dimensions prior to any work commencing. Use figured dimensions only. Do not scale drawings.

Scale: 1:50 @ A3

Date:

05.09.2022





| REV | DATE | DESCRIPTION |
|-----|------------|--|
| С | 08.10.2021 | DA ISSUE |
| D | 14.06.2022 | AMENDED DA ISSUE |
| Е | 26.07.2022 | AMENDED DA ISSUE |
| F | 28.07.2022 | AMENDED DA ISSUE |
| G | 01.08.2022 | AMENDED DA ISSUE |
| Н | 09.08.2022 | AMENDED DA ISSUE |
| J | 05.09.2022 | AMENDED DA ISSUE |
| | C D E F G | C 08.10.2021 D 14.06.2022 E 26.07.2022 F 28.07.2022 G 01.08.2022 H 09.08.2022 |

PROJECT:

ALTERATIONS AND ADDITIONS

16 UNDERWOOD CIRCUIT HARRINGTON PARK NSW 2567

LOT 52 // DP 280031

| \sim | \neg | $\overline{}$ | $\overline{}$ | \sim | | |
|--------|----------------|---------------|----------------|--------|------|--|
| 3D | ν_{\vdash} | \bowtie | ν_{\vdash} | ויו | 1\/⊢ | |
| | | | | | | |

Scale: N.T.S.

A501

Date: 05.09.2022