

NOTES:
- Any discrepancies to be brought to novam design attention.
- Use figure dimension in preference to scaling.
- Only scale under direction from novam design.
- Builder to examine the site and verify conditions and dimensions.
- This drawing remains the property of novam design.
- The Client is granted conditional licence to use drawings.
- Transfer of the Licence is prohibited.
- Novam Design reserves the right to terminate the Licence.
- Reproduction of the drawing in whole or part is prohibited.
- Electronic data transfer should be scanned for viruses before use.
- Any loss or damage (incl. consequential damage) caused to the recipient of electronic data, by its direct or indirect use, is not the liability of novam design.
- Refer to hard copies for accuracy of electronic data.

Preliminary Not For Construction


Francis Street

Prevailing Westerly Winds
April - September

Prevailing North Easterly Winds
January - March
October - December

Prevailing Southerly Winds
January - April
September - December

No. 56 Francis Street. Under Construction.
Approved DA 2019/0300

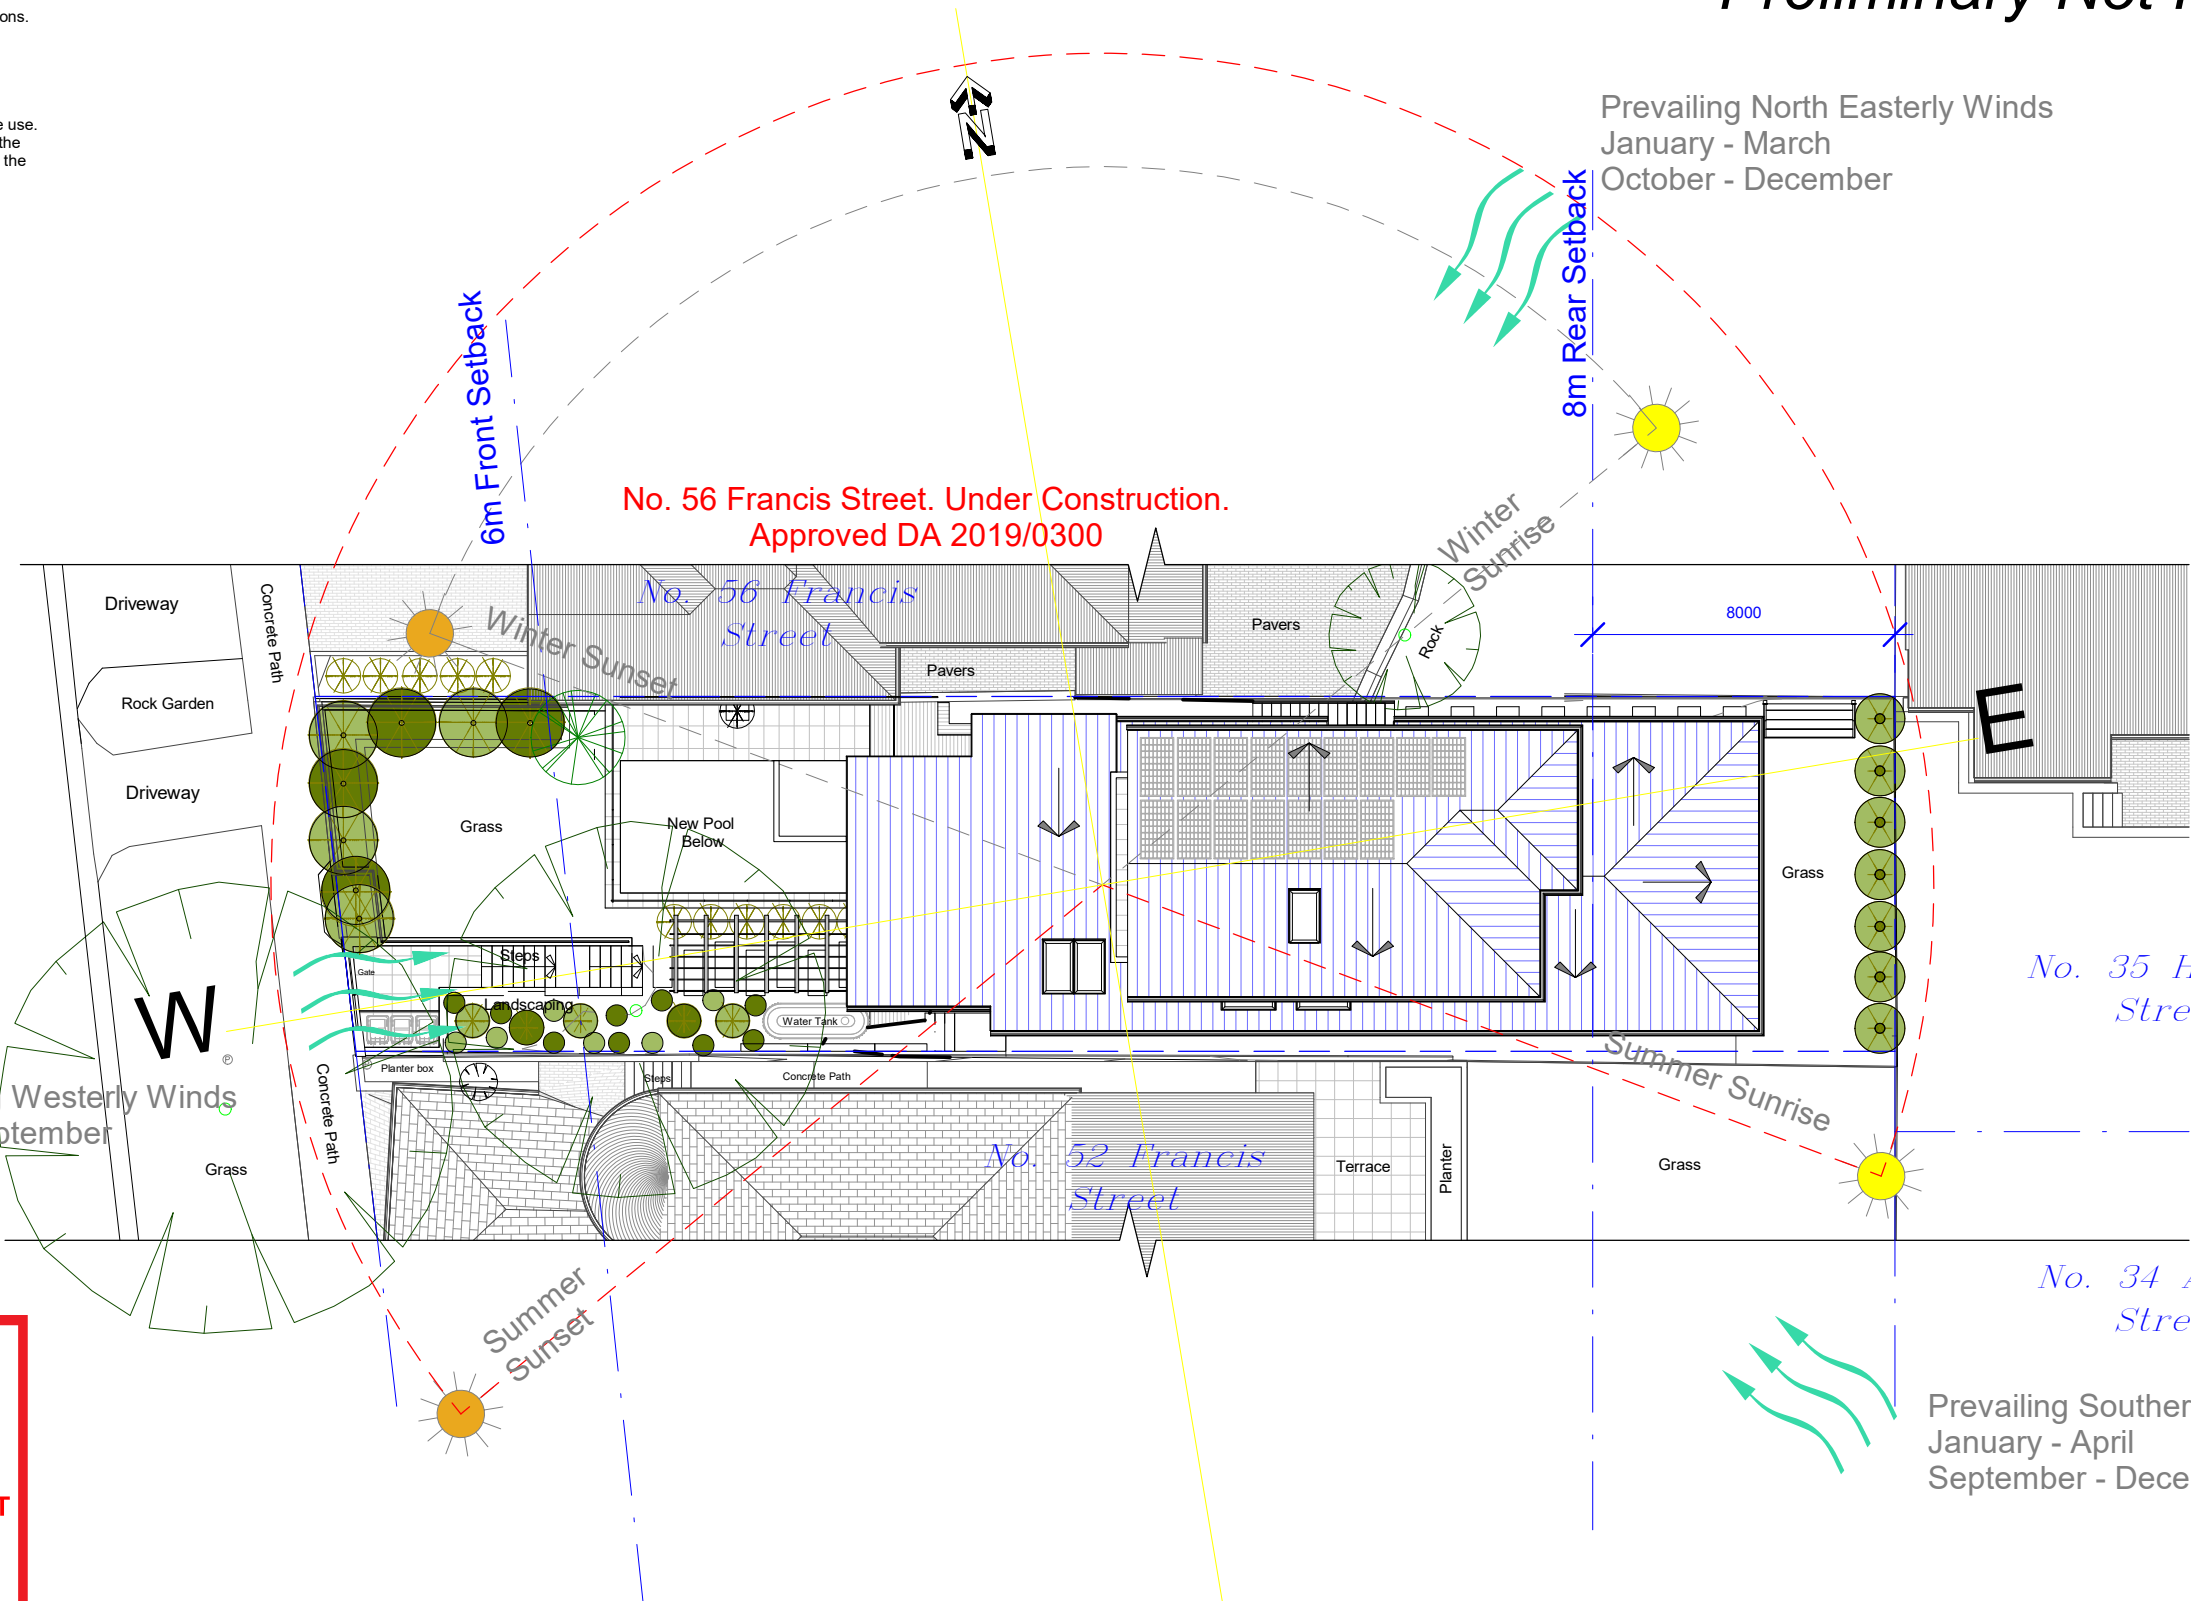



THIS PLAN IS TO BE READ IN CONJUNCTION WITH THE CONDITIONS OF DEVELOPMENT CONSENT

REV2021/0026

1 Site Plan
1 : 200


novam

www.novam.com.au ph: 9400 2932

revision	D	Modification - Proceedings No. 2022/152032 (dated 19-09-2022)
----------	---	---

0 2 4 6 8m
1:200 © Copyright of novam design studio




project No.	AP-19-074	project	54 Francis Street, Manly 2095	scale	1 : 200	date	19/09/2022
	 BUILDING DESIGNERS AUSTRALIA NSW	drawing	Site Plan & Analysis	drawing no.	A01	Revision	D

NOTES:

- Any discrepancies to be brought to novam design attention.
- Use figure dimension in preference to scaling.
- Only scale under direction from novam design.
- Builder to examine the site and verify conditions and dimensions.
- This drawing remains the property of novam design.
- The Client is granted conditional licence to use drawings.
- Transfer of the Licence is prohibited.
- Novam Design reserves the right to terminate the Licence.
- Reproduction of the drawing in whole or part is prohibited.
- Electronic data transfer should be scanned for viruses before use.
- Any loss or damage (incl. consequential damage) caused to the recipient of electronic data, by its direct or indirect use, is not the liability of novam design.
- Refer to hard copies for accuracy of electronic data.

Preliminary Not For Construction

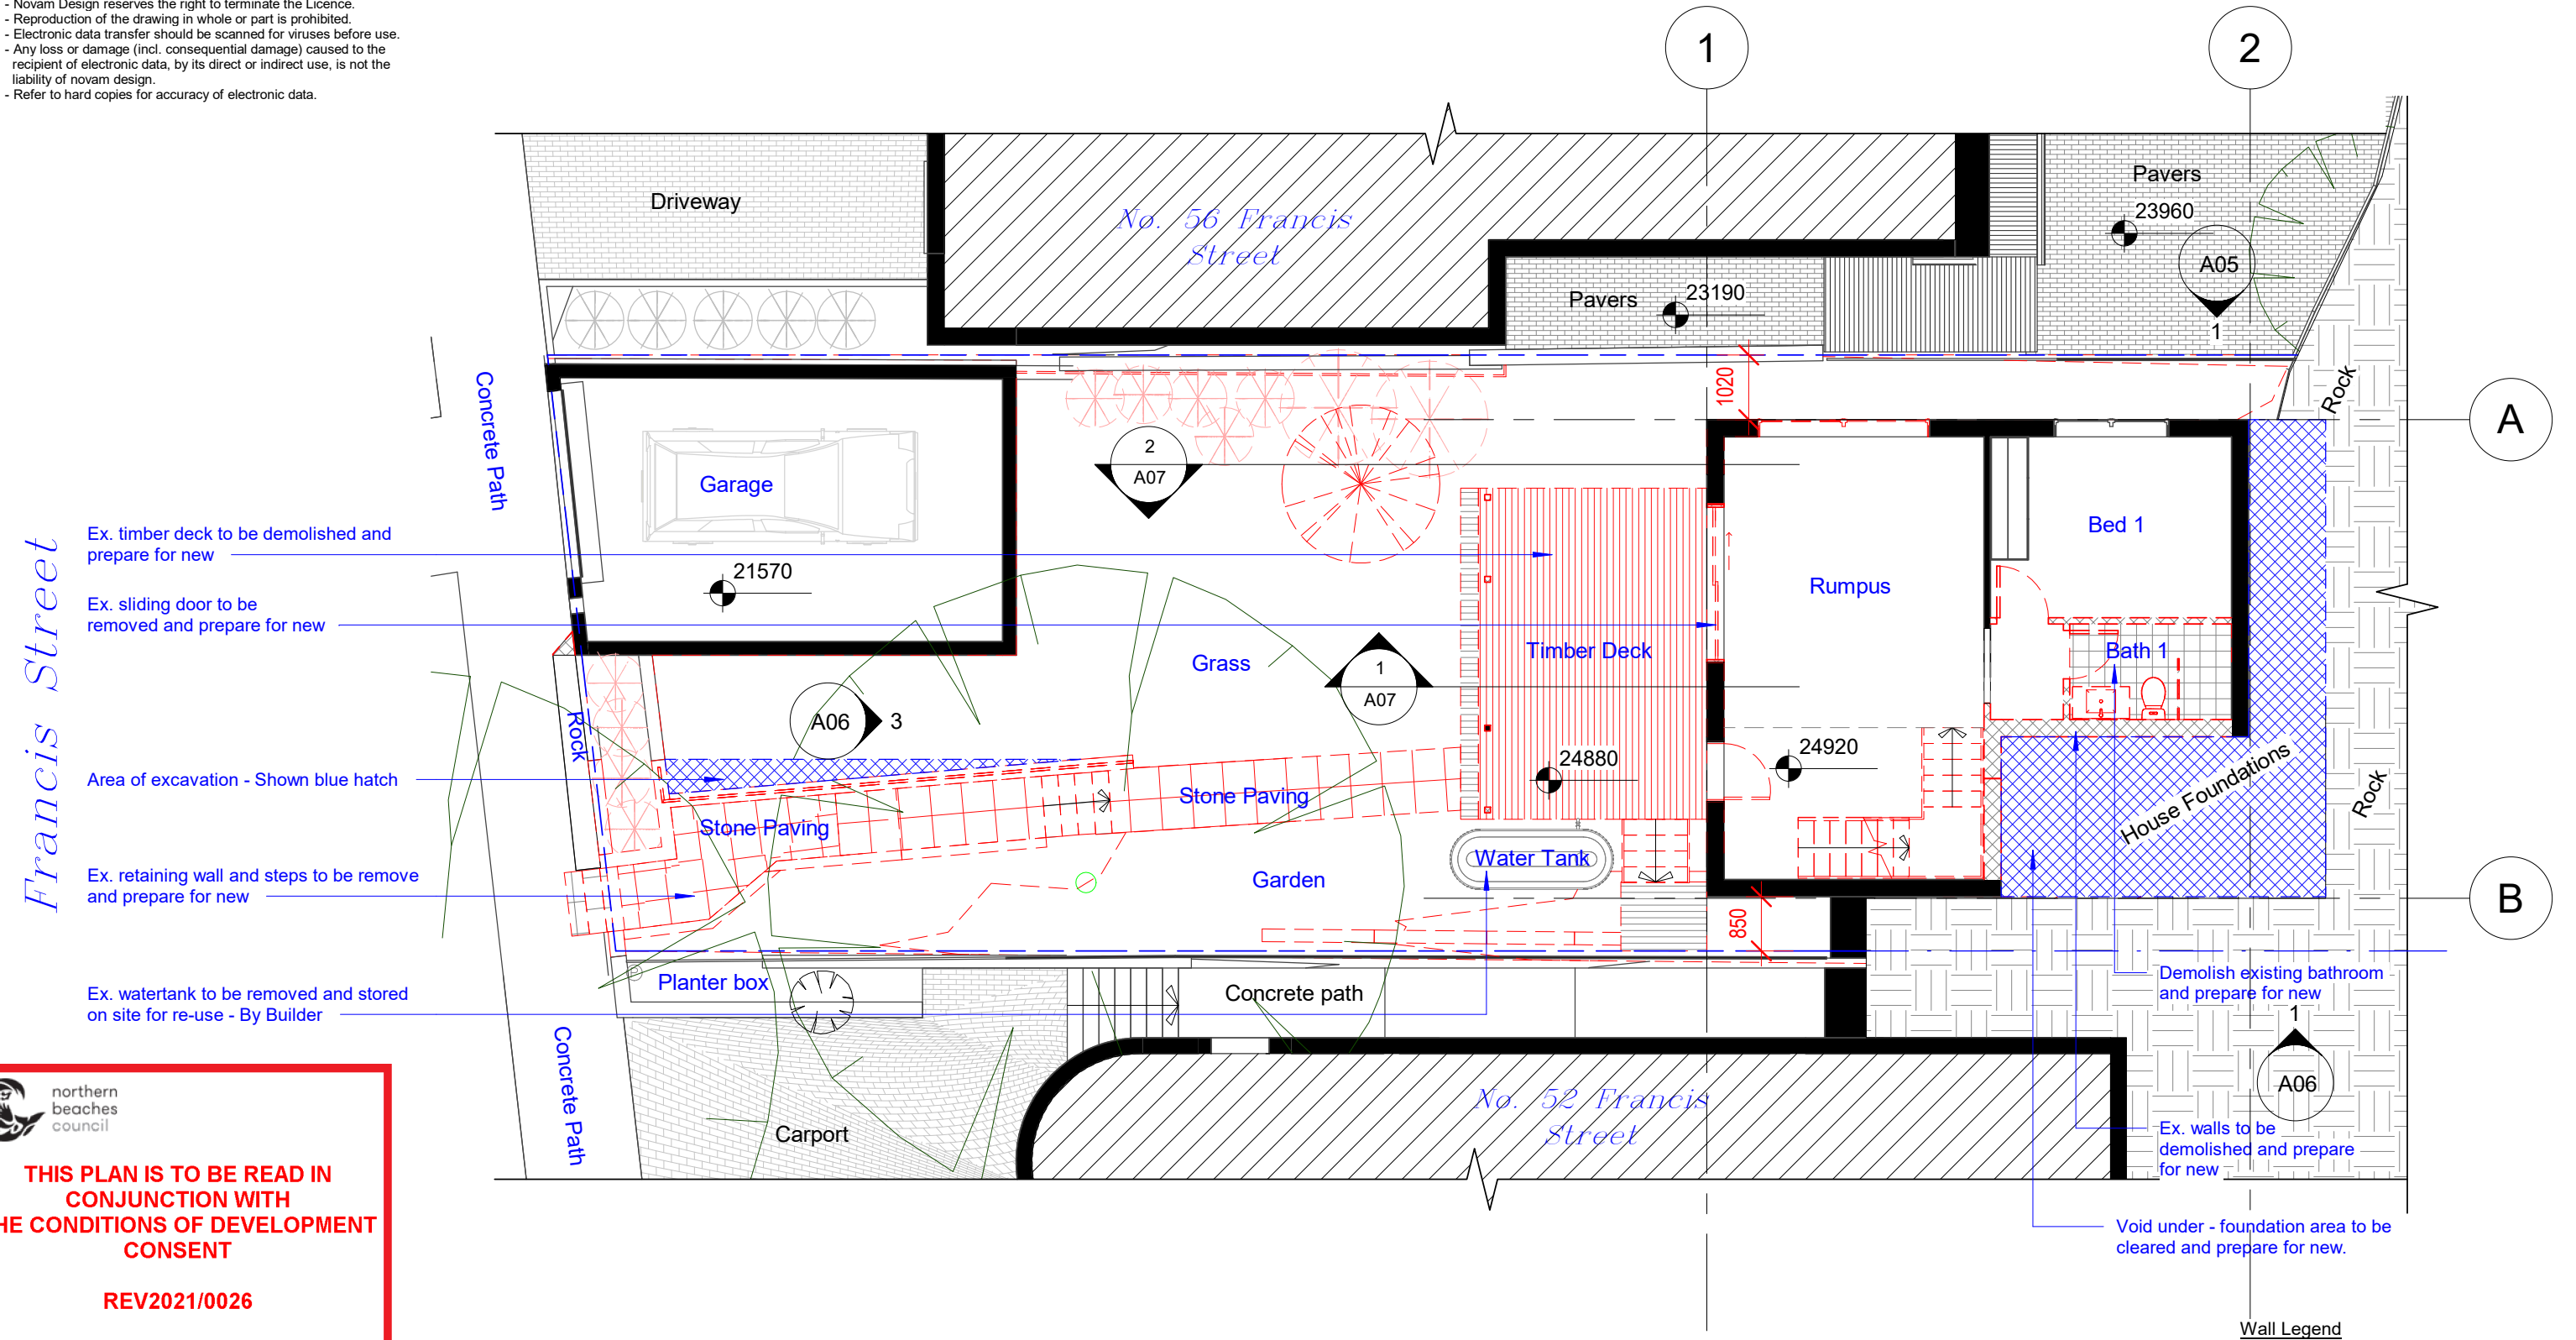

THIS PLAN IS TO BE READ IN CONJUNCTION WITH THE CONDITIONS OF DEVELOPMENT CONSENT

REV2021/0026

1 Ex. Lower Level


1 : 100

novam

revision D Modification - Proceedings No. 2022/152032 (dated 19-09-2022)

www.novam.com.au ph: 9400 2932

All Demolition to be done in Accordance with Australian Standards AS2601, BCA and Workcover Regulations

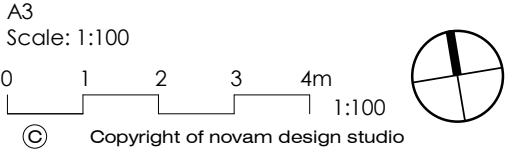


Builder To Check & Confirm Existing Measurements Prior To Commencement

project No.	AP-19-074	project	54 Francis Street, Manly 2095	scale	1 : 100	date	19/09/2022
drawing	Existing Lower Floor & Garage - Demolition	drawing no.	A02	Revision	D		

NOTES:
- Any discrepancies to be brought to novam design attention.
- Use figure dimension in preference to scaling.
- Only scale under direction from novam design.
- Builder to examine the site and varify conditions and dimensions.
- This drawing remains the property of novam design.
- The Client is granted conditional licence to use drawings.
- Transfer of the Licence is prohibited.
- Novam Design reserves the right to terminate the Licence.
- Reproduction of the drawing in whole or part is prohibited.
- Electronic data transfer should be scanned for viruses before use.
- Any loss or damage (incl. consequential damage) caused to the recipient of electronic data, by its direct or indirect use, is not the liability of novam design.
- Refer to hard copies for accuracy of electronic data.

Preliminary Not For Construction

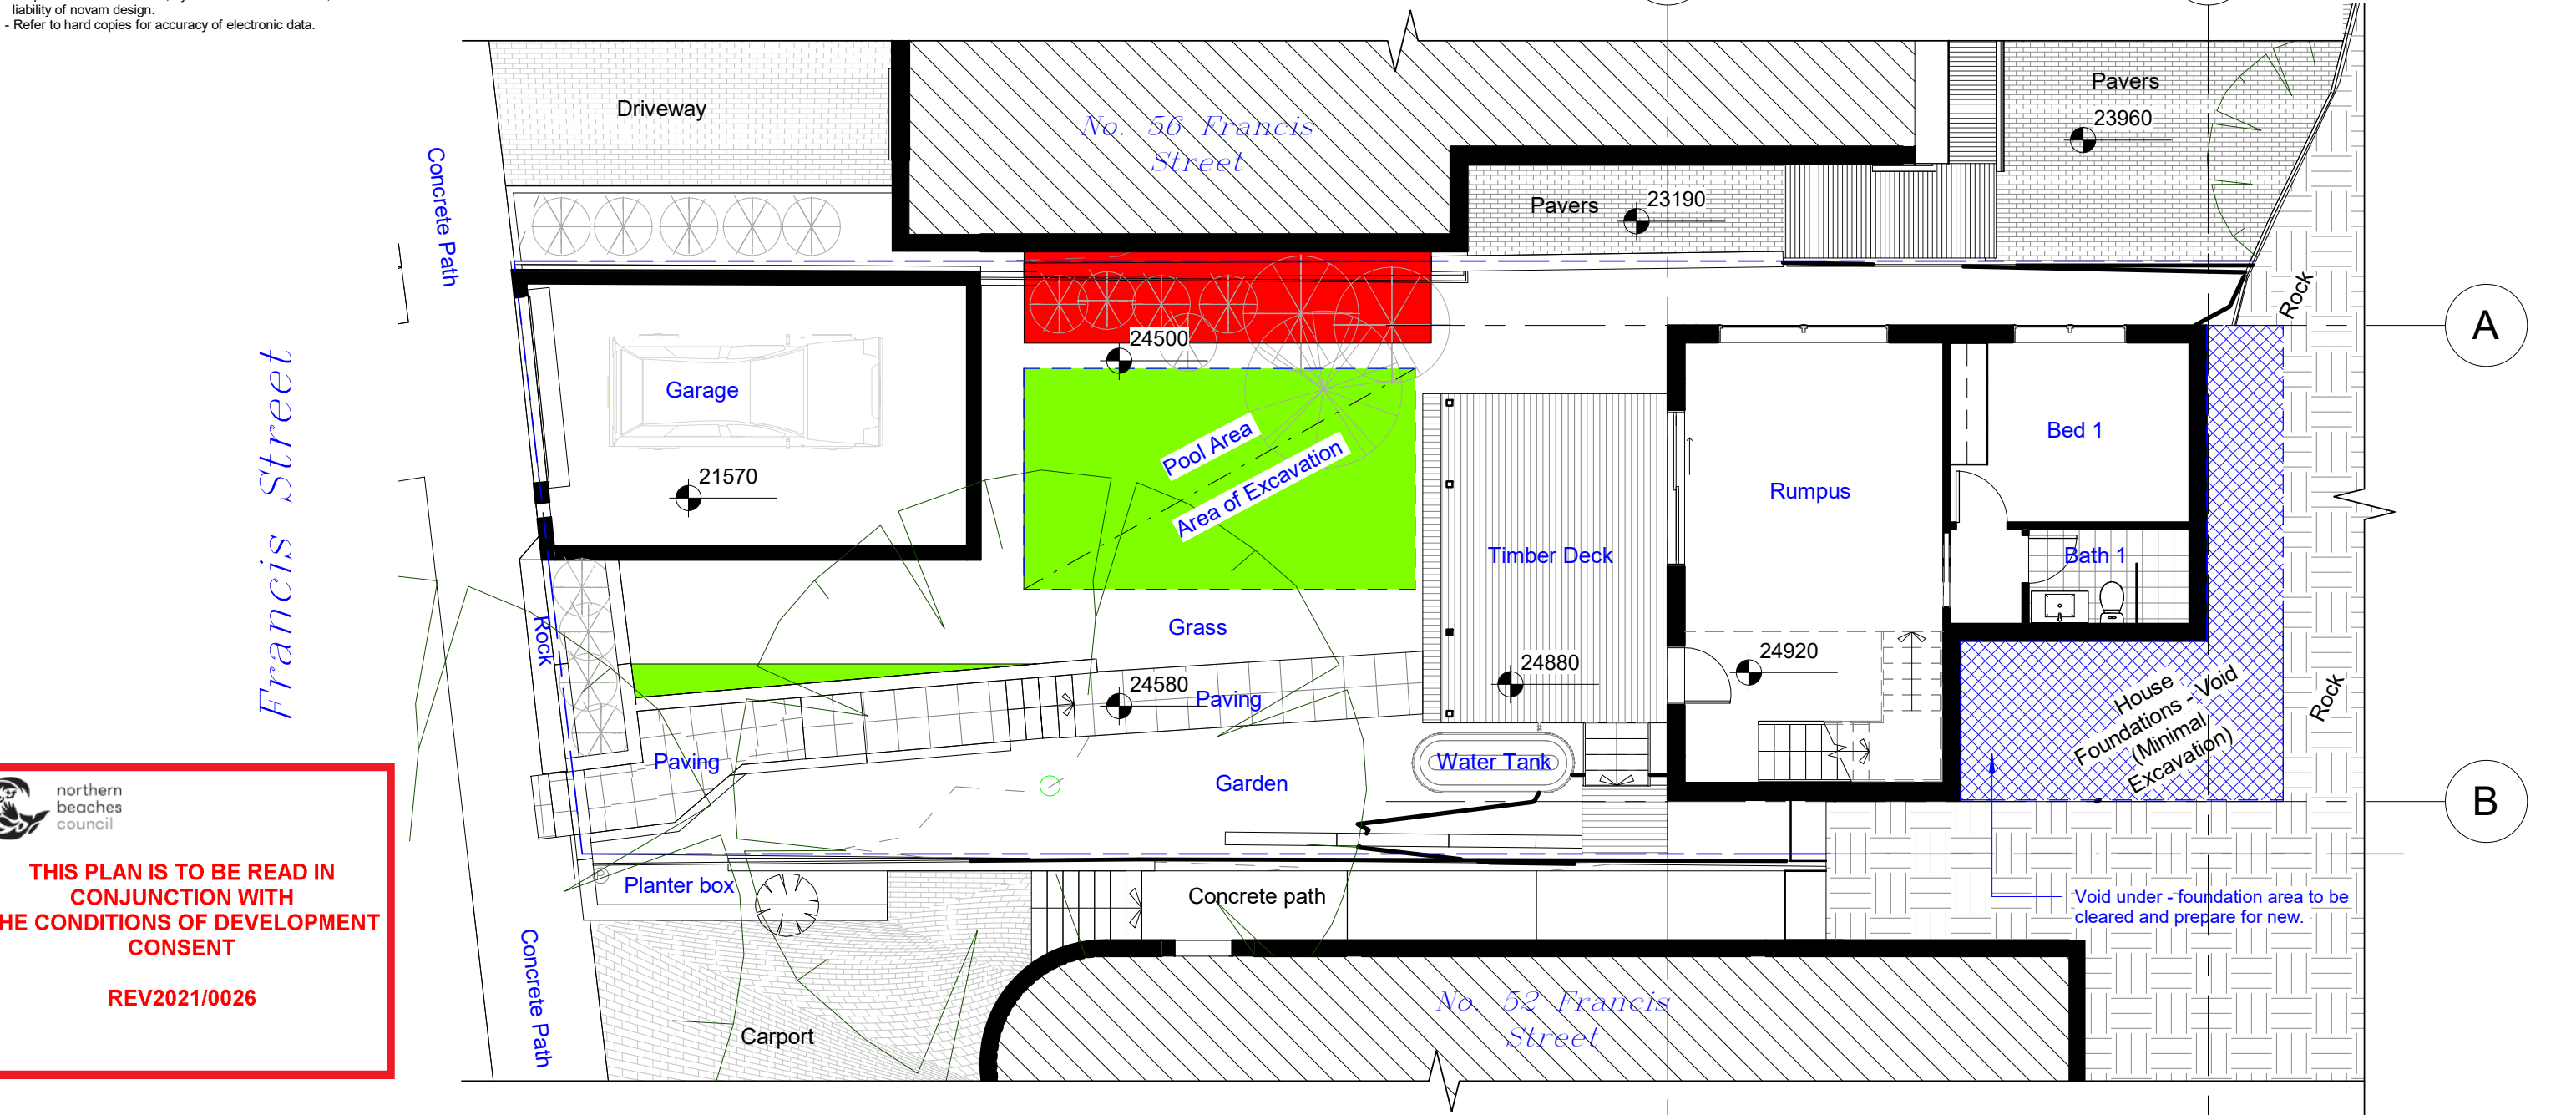



northern
beaches
council

THIS PLAN IS TO BE READ IN
CONJUNCTION WITH
THE CONDITIONS OF DEVELOPMENT
CONSENT

REV2021/0026

Area of
Excavation

Area of Excavation -
Boundary Retaining Wall - Remedial Works

1

Excavation Plan - DRAFT

1 : 100

novam

www.novam.com.au

revision

D

Modification - Proceedings No.
2022/152032 (dated 19-09-2022)

ph: 9400 2932

All Demolition to be done in Accordance with Australian Standards AS2601, BCA and Workcover Regulations

A3
Scale: 1:100

0

1

2


3

4m


1:100

©

Copyright of novam design studio



Builder To Check & Confirm Existing
Measurments Prior To Commencement

project No. AP-19-074	project 54 Francis Street, Manly 2095	scale 1 : 100	date 19/09/2022
 BUILDING DESIGNERS AUSTRALIA NSW	drawing Excavation Plan - DRAFT	drawing no. A02.1	Revision D

Wall Legend

Denote Existing Wall

Denote Demolition Work

Denote New Wall

Denote New Works

NOTES:
- Any discrepancies to be brought to novam design attention.
- Use figure dimension in preference to scaling.
- Only scale under direction from novam design.
- Builder to examine the site and verify conditions and dimensions.
- This drawing remains the property of novam design.
- The Client is granted conditional licence to use drawings.
- Transfer of the Licence is prohibited.
- Novam Design reserves the right to terminate the Licence.
- Reproduction of the drawing in whole or part is prohibited.
- Electronic data transfer should be scanned for viruses before use.
- Any loss or damage (incl. consequential damage) caused to the recipient of electronic data, by its direct or indirect use, is not the liability of novam design.
- Refer to hard copies for accuracy of electronic data.




northern
beaches
council

THIS PLAN IS TO BE READ IN
CONJUNCTION WITH
THE CONDITIONS OF DEVELOPMENT
CONSENT

REV2021/0026

Preliminary Not For Construction

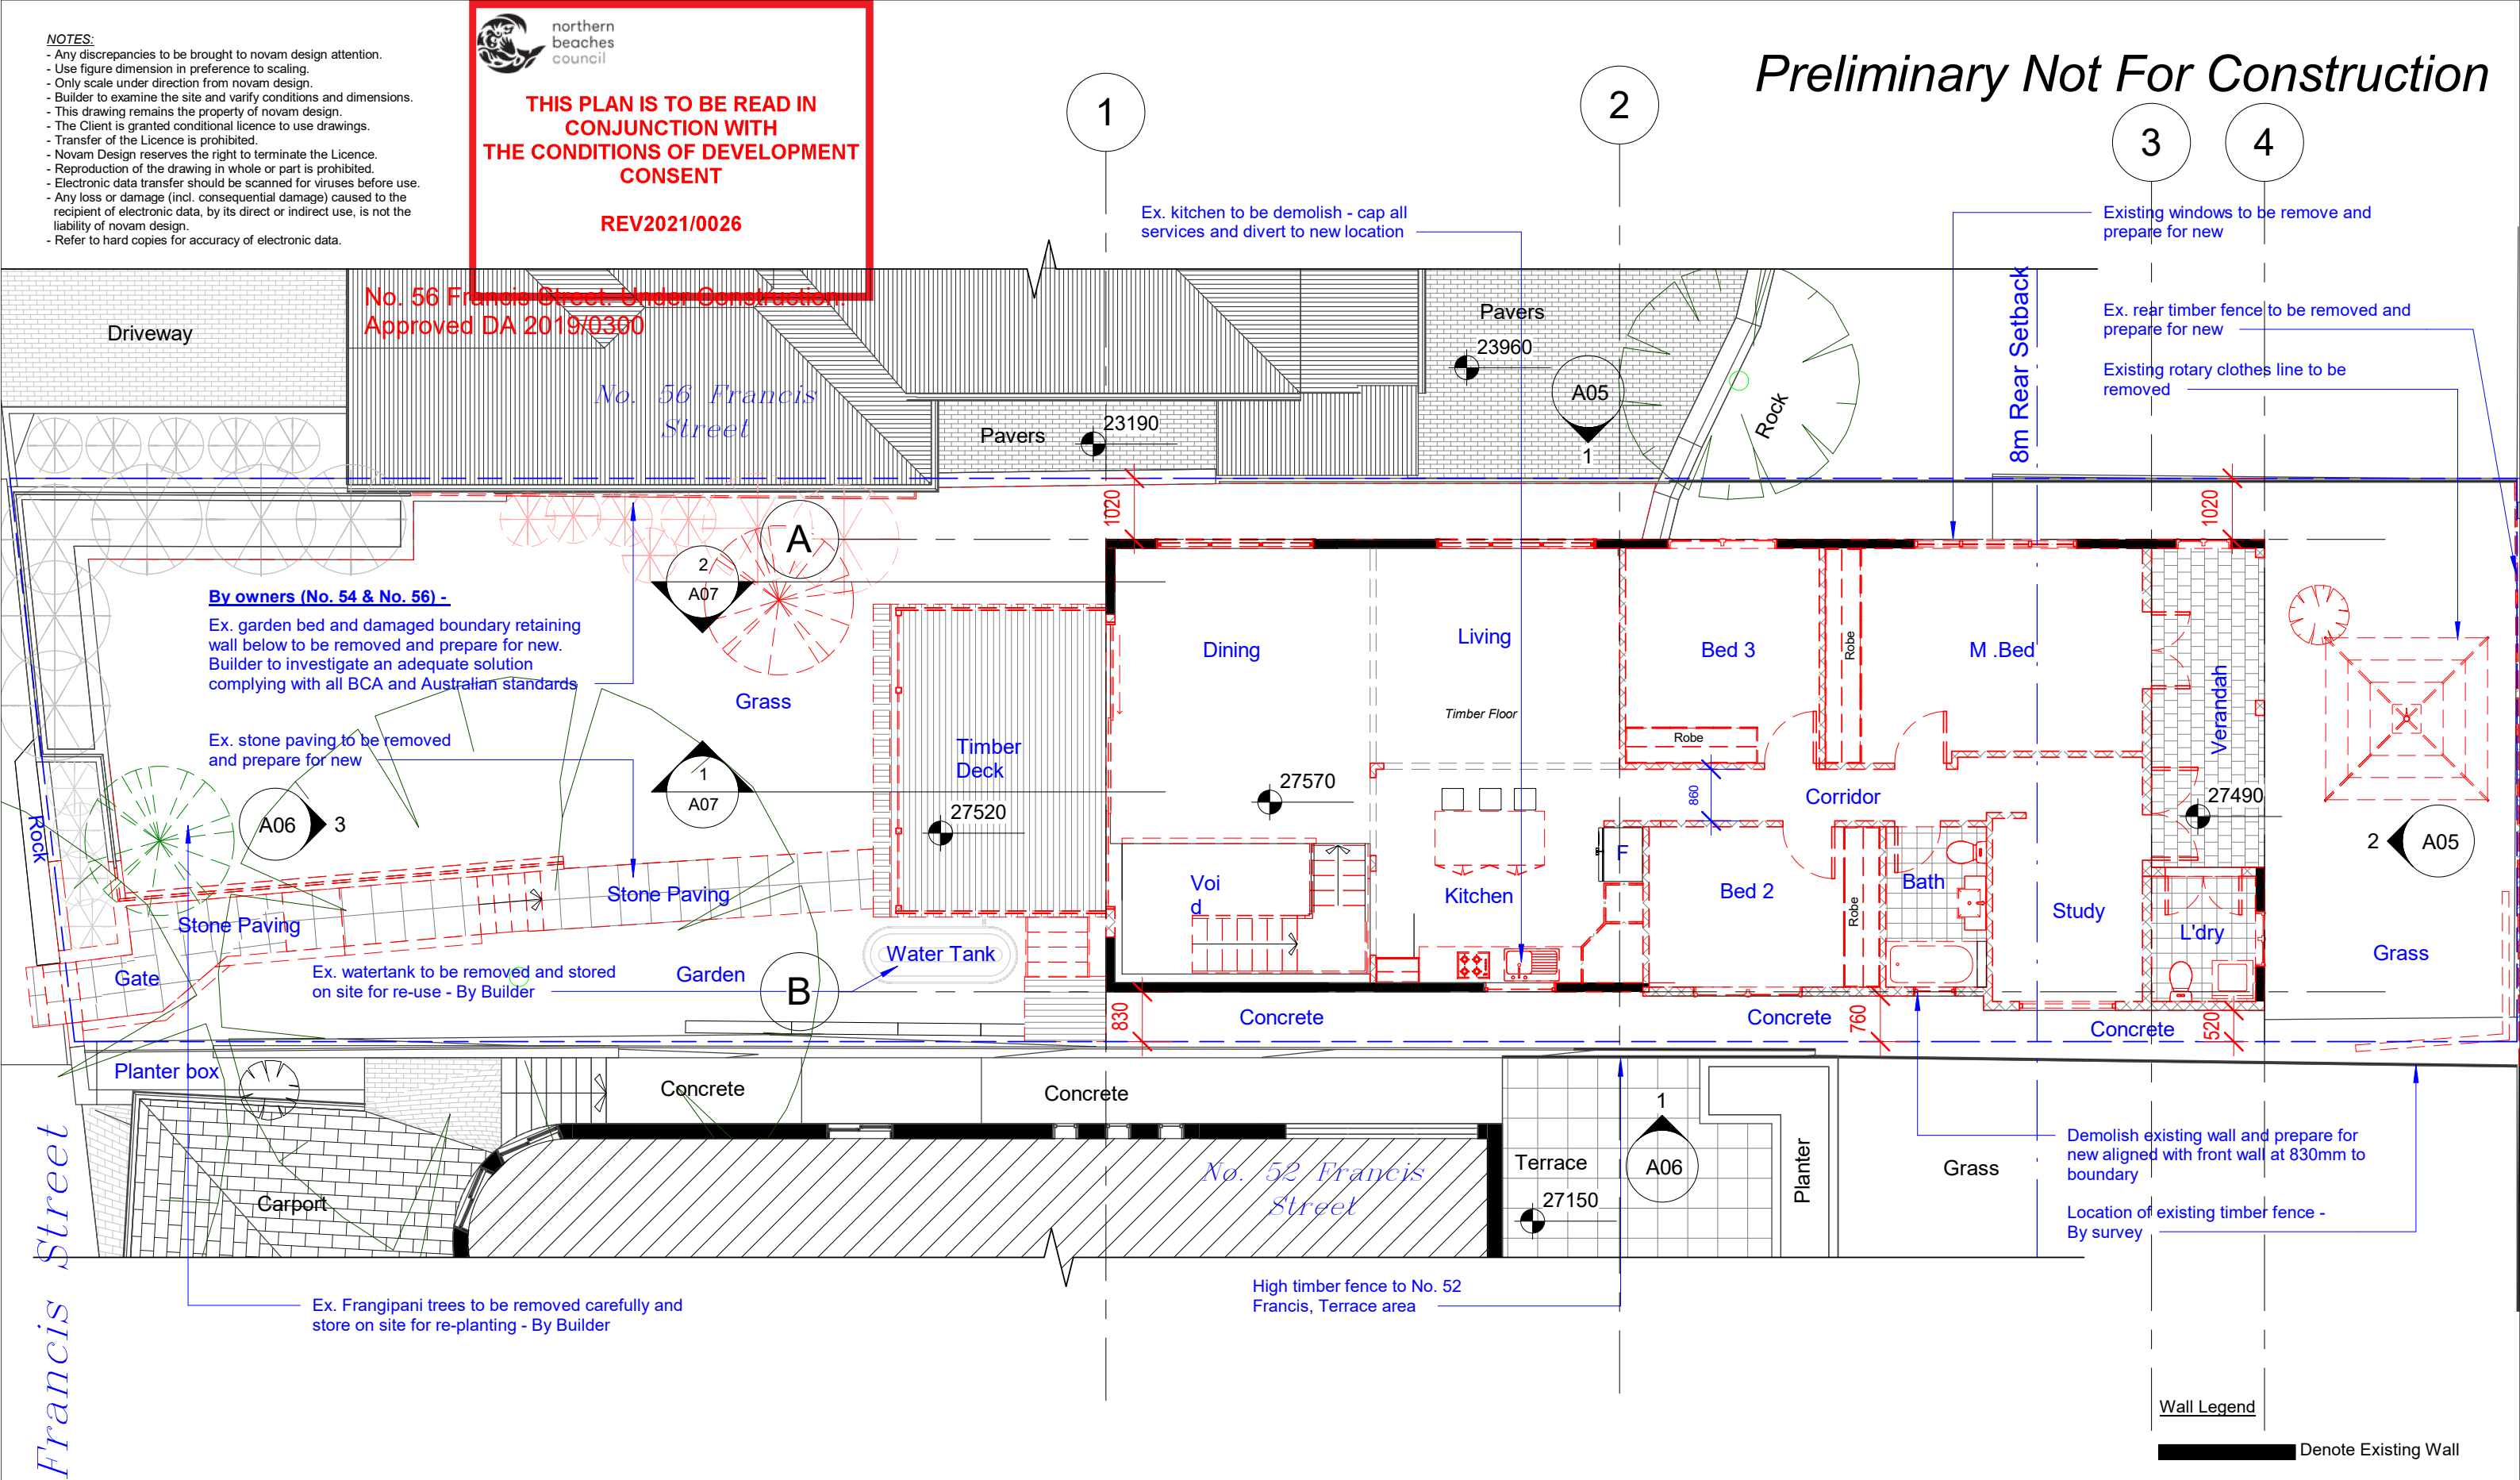

1

Existing Ground Floor

1 : 100



www.novam.com.au

ph: 9400 2932

revision

D


Modification - Proceedings No.
2022/152032 (dated 19-09-2022)

All Demolition to be done in Accordance with Australian Standards AS2601, BCA and Workcover Regulations


A3
Scale: 1:100

0 1 2 3 4m 1:100




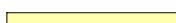
© Copyright of novam design studio



Builder To Check & Confirm Existing
Measurments Prior To Commencement

project No. AP-19-074	project 54 Francis Street, Manly 2095	scale 1 : 100	date 19/09/2022
 BUILDING DESIGNERS AUSTRALIA NSW	drawing Existing Ground Floor - Demolition	drawing no. A03	Revision D

Wall Legend

-  Denote Existing Wall
-  Denote Demolition Work
-  Denote New Wall
-  Denote New Works


- NOTES:
- Any discrepancies to be brought to novam design attention.
 - Use figure dimension in preference to scaling.
 - Only scale under direction from novam design.
 - Builder to examine the site and verify conditions and dimensions.
 - This drawing remains the property of novam design.
 - The Client is granted conditional licence to use drawings.
 - Transfer of the Licence is prohibited.
 - Novam Design reserves the right to terminate the Licence.
 - Reproduction of the drawing in whole or part is prohibited.
 - Electronic data transfer should be scanned for viruses before use.
 - Any loss or damage (incl. consequential damage) caused to the recipient of electronic data, by its direct or indirect use, is not the liability of novam design.
 - Refer to hard copies for accuracy of electronic data.



**THIS PLAN IS TO BE READ IN
CONJUNCTION WITH
THE CONDITIONS OF DEVELOPMENT
CONSENT**

REV2021/0026

Preliminary Not For Construction

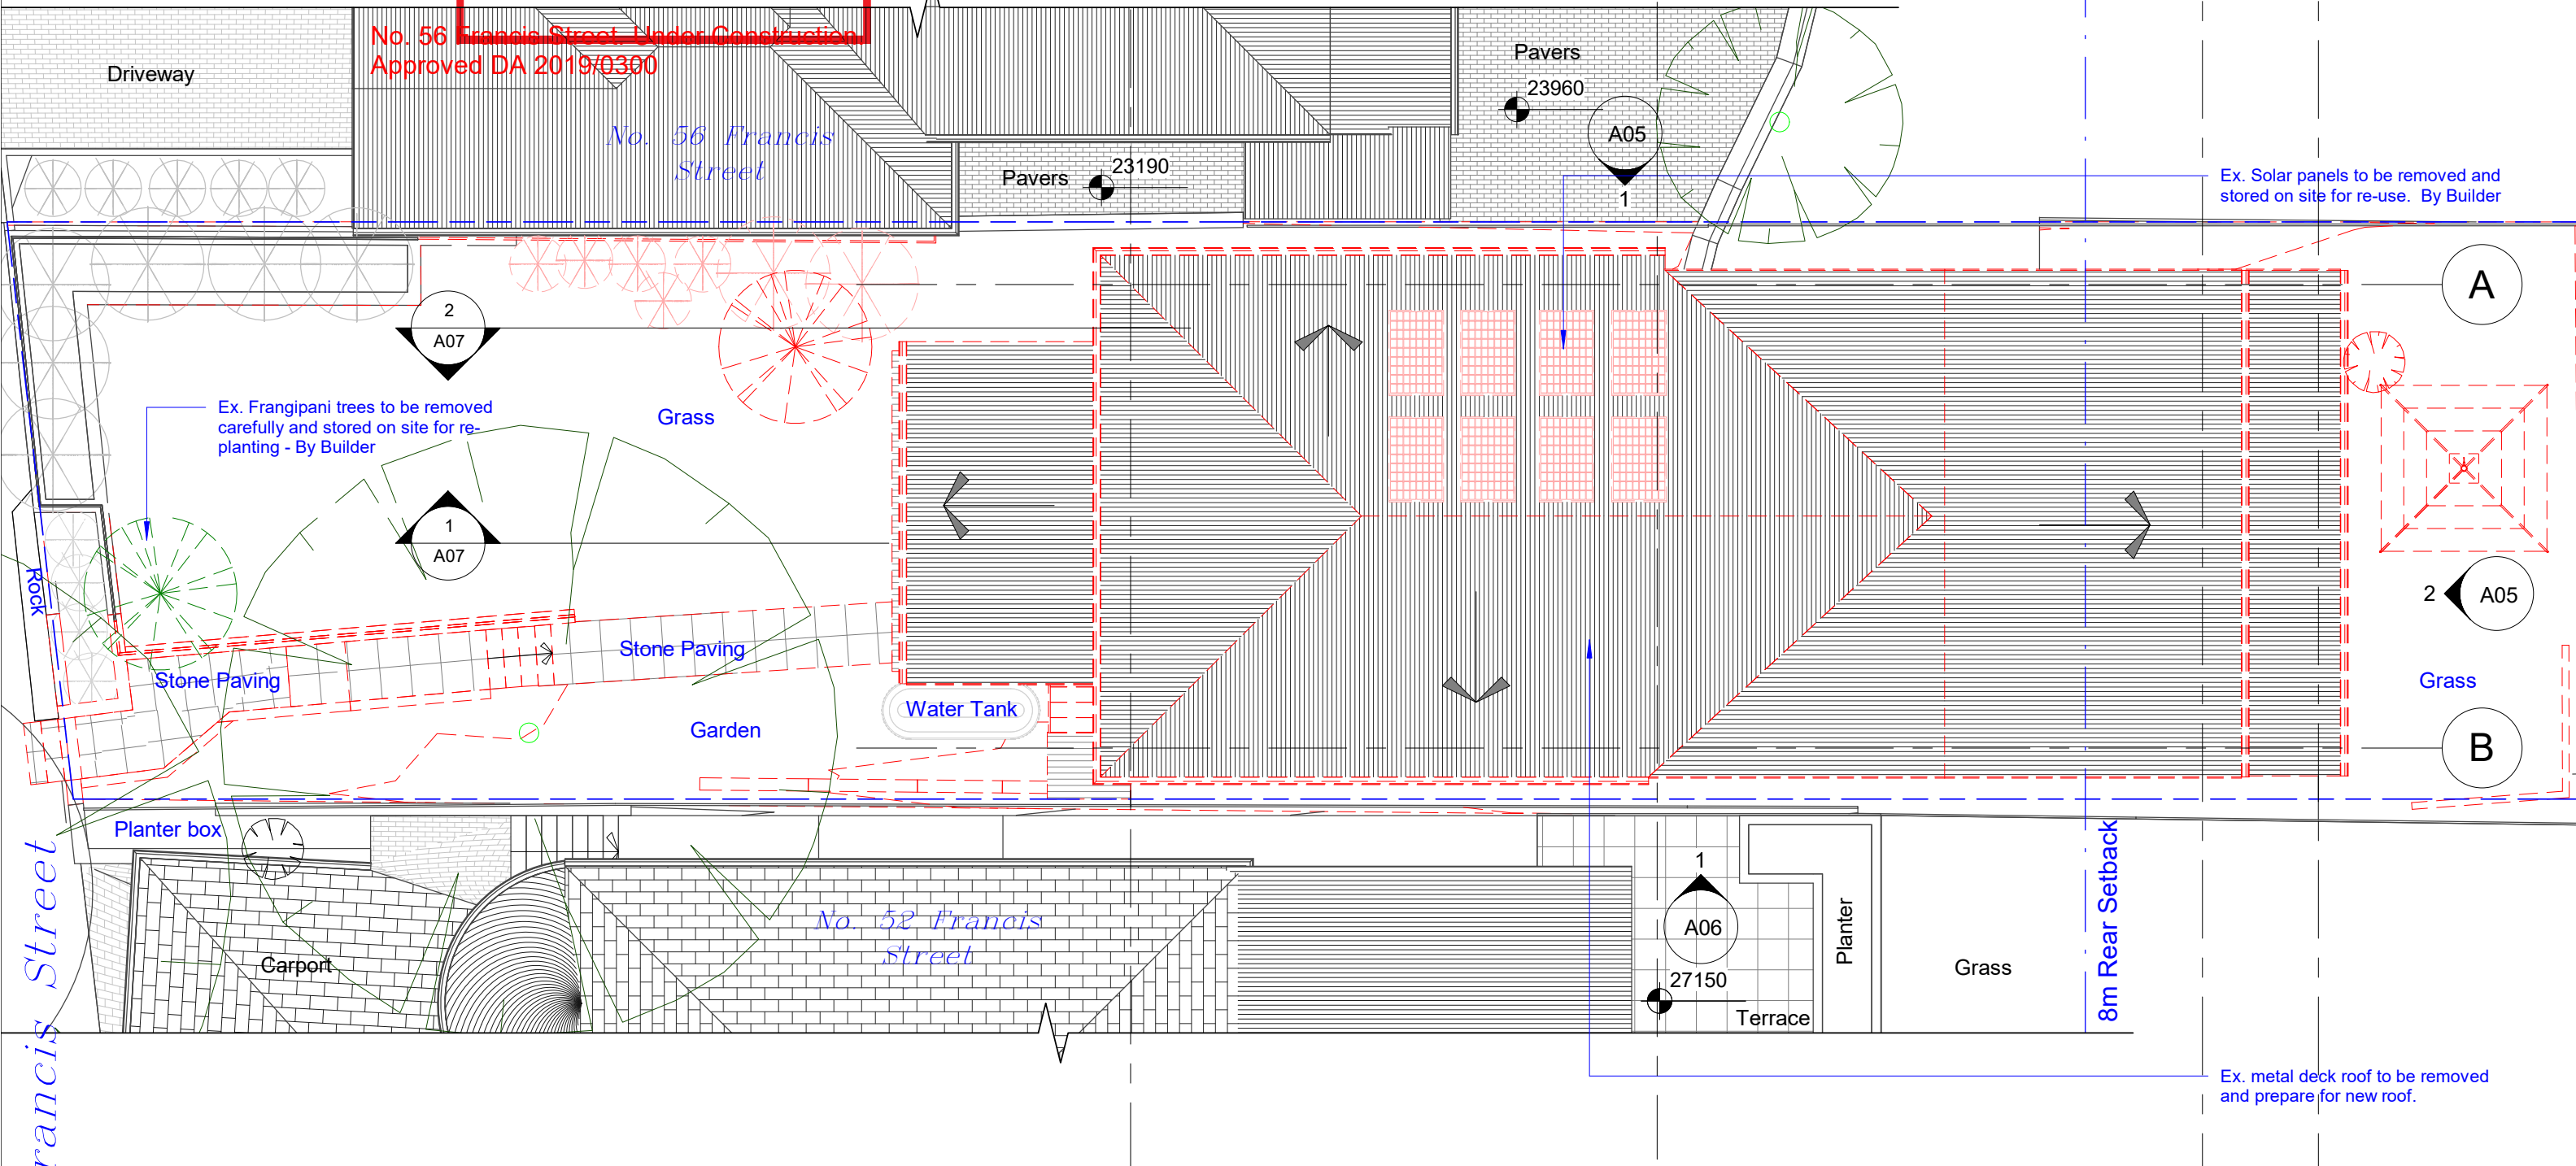

Wall Legend

- Denote Existing Wall
- Denote Demolition Work
- Denote New Wall
- Denote New Works

1 Existing Roof Plan
1 : 100

novam

www.novam.com.au

ph: 9400 2932

revision **D** Modification - Proceedings No. 2022/152032 (dated 19-09-2022)

All Demolition to be done in Accordance with Australian Standards AS2601, BCA and Workcover Regulations

A3
Scale: 1:100
0 1 2 3 4m
1:100
© Copyright of novam design studio



**Builder To Check & Confirm Existing
Measurements Prior To Commencement**

project No.
AP-19-074


bda BUILDING
DESIGNERS
AUSTRALIA NSW

project
54 Francis Street, Manly 2095

drawing
Existing Roof Plan - Demolition

scale
1 : 100
date
19/09/2022


drawing no.
A04
Revision
D

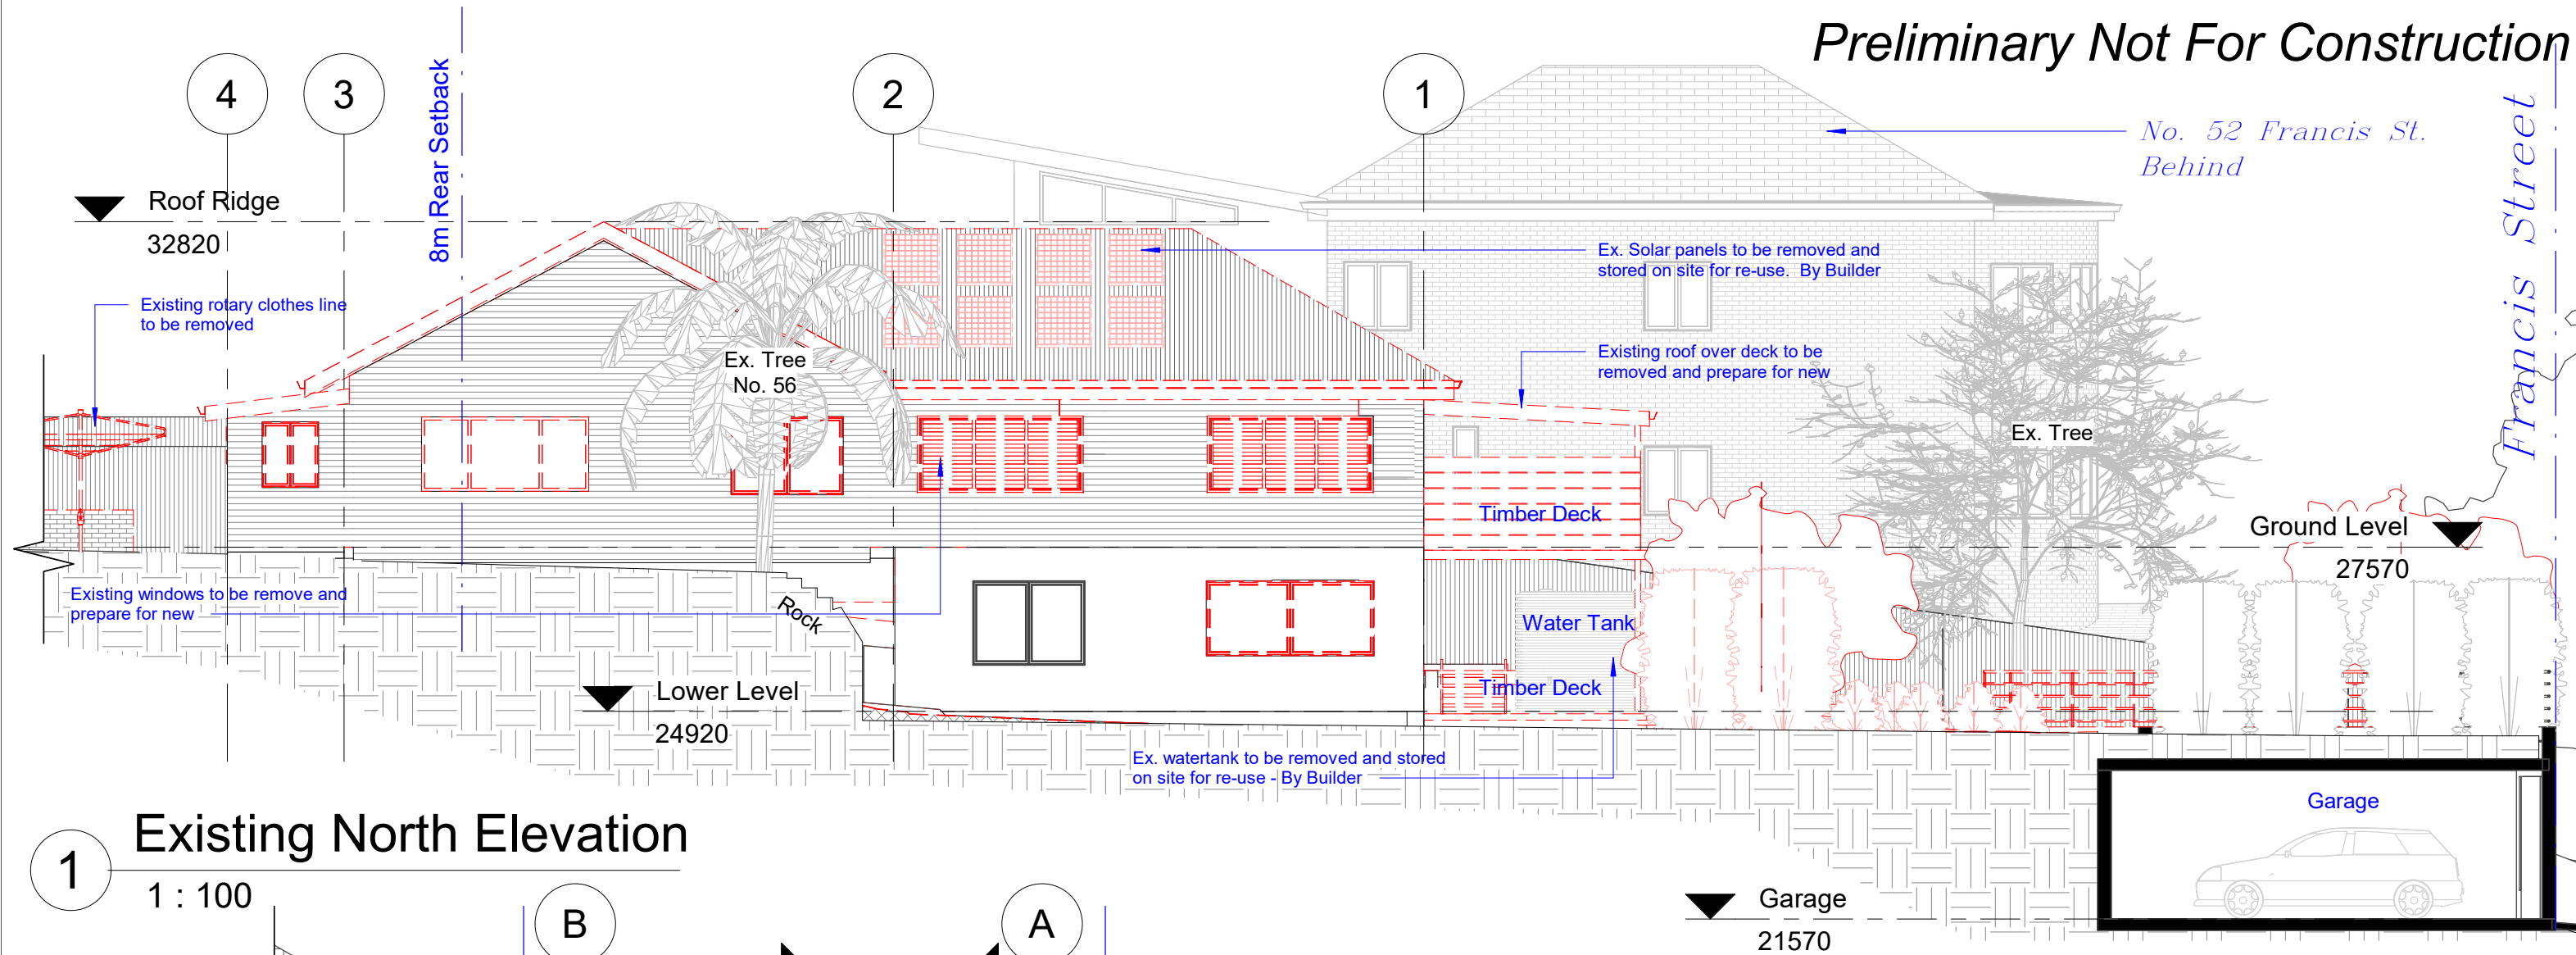

1

Existing North Elevation

1 : 100

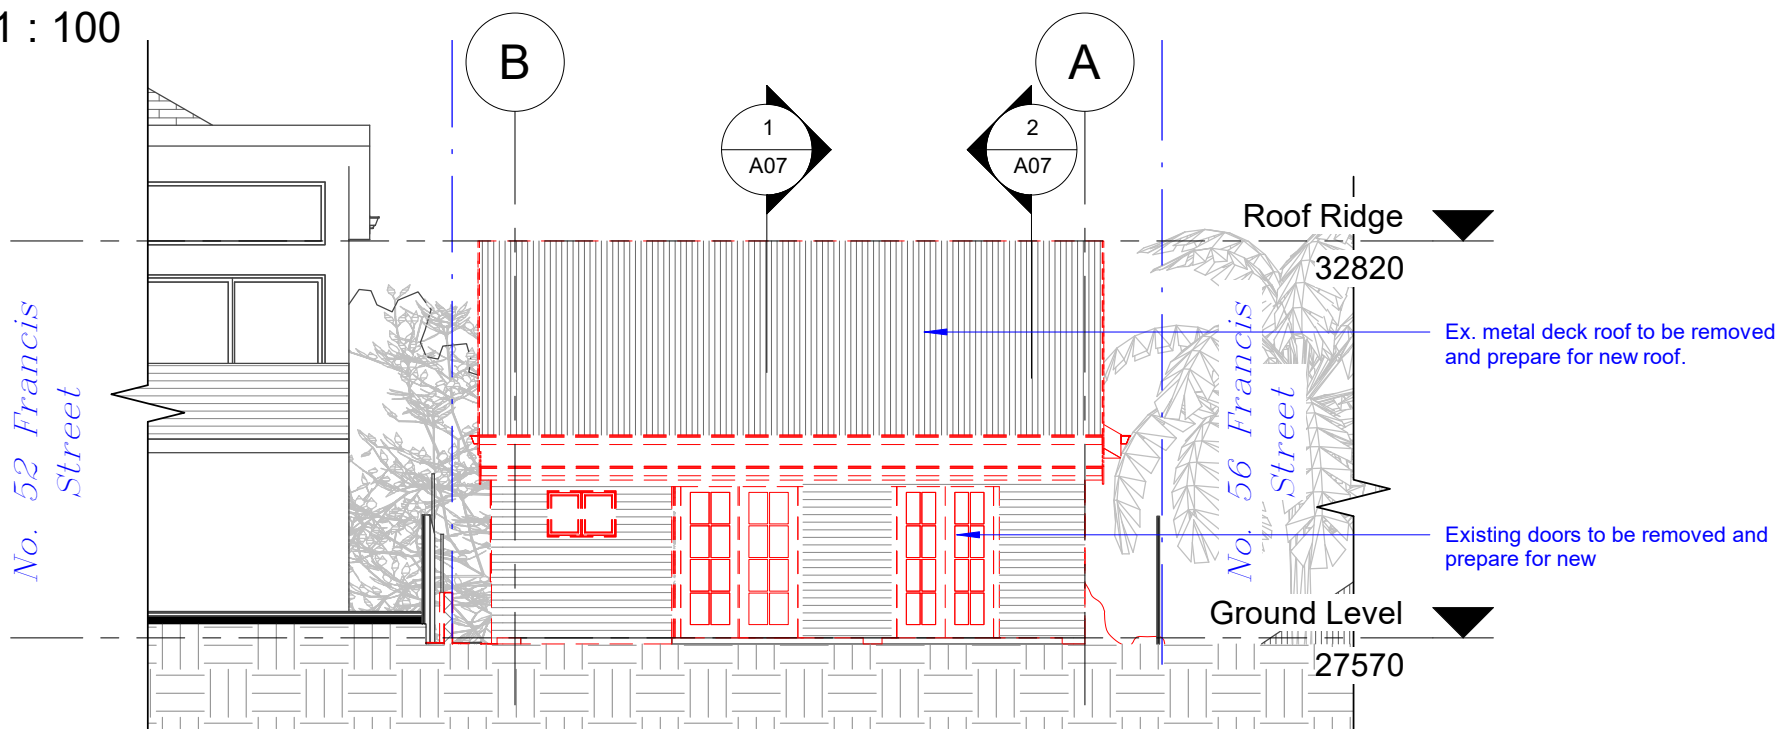

2

Existing East Elevation

1 : 100

All Demolition to be done in Accordance with Australian Standards AS2601, BCA and Workcover Regulations



THIS PLAN IS TO BE READ IN CONJUNCTION WITH THE CONDITIONS OF DEVELOPMENT CONSENT

REV2021/0026

- NOTES:
- Any discrepancies to be brought to novam design attention.
 - Use figure dimension in preference to scaling.
 - Only scale under direction from novam design.
 - Builder to examine the site and verify conditions and dimensions.
 - This drawing remains the property of novam design.
 - The Client is granted conditional licence to use drawings.
 - Transfer of the Licence is prohibited.
 - Novam Design reserves the right to terminate the Licence.
 - Reproduction of the drawing in whole or part is prohibited.
 - Electronic data transfer should be scanned for viruses before use.
 - Any loss or damage (incl. consequential damage) caused to the recipient of electronic data, by its direct or indirect use, is not the liability of novam design.
 - Refer to hard copies for accuracy of electronic data.

Wall Legend

- Denote Existing Wall
- Denote Demolition Work
- Denote New Wall
- Denote New Works

novam

www.novam.com.au

ph: 9400 2932

revision D Modification - Proceedings No. 2022/152032 (dated 19-09-2022)

A3
Scale: 1:100
0 1 2 3 4m
1:100
© Copyright of novam design studio

Builder To Check & Confirm Existing Measurements Prior To Commencement

project No.
AP-19-074

bda BUILDING DESIGNERS AUSTRALIA NSW

project
54 Francis Street, Manly 2095

drawing
Existing Elevations - Sheet 1 - Demolition

scale
1 : 100
date
19/09/2022
drawing no.
A05
Revision
D

- NOTES:**
- Any discrepancies to be brought to novam design attention.
 - Use figure dimension in preference to scaling.
 - Only scale under direction from novam design.
 - Builder to examine the site and verify conditions and dimensions.
 - This drawing remains the property of novam design.
 - The Client is granted conditional licence to use drawings.
 - Transfer of the Licence is prohibited.
 - Novam Design reserves the right to terminate the Licence.
 - Reproduction of the drawing in whole or part is prohibited.
 - Electronic data transfer should be scanned for viruses before use.
 - Any loss or damage (incl. consequential damage) caused to the recipient of electronic data, by its direct or indirect use, is not the liability of novam design.
 - Refer to hard copies for accuracy of electronic data.

Preliminary Not For Construction

Ex. Frangipani trees to be removed carefully and store on site for re-planting - By Builder

Ex. sliding door to be removed and prepare for new

Roof Ridge
32820

Ground Level
27570

Lower Level
24920

Garage
21570

2

3

4

8m Rear Setback

Existing wall to be removed and prepare for new

Existing roof over deck to be removed and prepare for new

Ex. Frangipani trees to be removed carefully and store on site for re-planting - By Builder

Ground Level
27570

Lower Level
24920

Existing South Elevation
1 : 100

- Wall Legend**
- Denote Existing Wall
 - Denote Demolition Work
 - Denote New Wall
 - Denote New Works

All Demolition to be done in Accordance with Australian Standards AS2601, BCA and Workcover Regulations

Builder To Check & Confirm Existing Measurements Prior To Commencement

novam

revision D Modification - Proceedings No. 2022/152032 (dated 19-09-2022)

A3
Scale: 1:100
0 1 2 3 4m
1:100
Copyright of novam design studio

project No. AP-19-074
project 54 Francis Street, Manly 2095
drawing Existing Elevations - Sheet 2 - Demolition

scale 1 : 100
date 19/09/2022
drawing no. A06
Revision D

www.novam.com.au ph: 9400 2932

THIS PLAN IS TO BE READ IN CONJUNCTION WITH THE CONDITIONS OF DEVELOPMENT CONSENT

REV2021/0026

Preliminary Not For Construction

No. 52 Francis St. Behind

Francis Street

Roof Ridge
32820
8000
Rear Setback

8m Rear Setback

Ex. Solar panels to be removed and stored on site for re-use. By Builder

Ex. kitchen to be demolish - cap all services and divert to new location

Ex. Frangipani trees to be removed carefully and store on site for re-planting -By Builder

Garden

Verandah

M. Bed

Bed 3

Living

Dining

Timber Deck

Ground Level

27570

18120 FRONT BUILDING SETBACK

Lower Level

24920

Existing Section B

1 : 100

All Demolition to be done in Accordance with Australian Standards AS2601, BCA and Workcover Regulations

Ex. timber stairs to be removed


Bed 1

Rumpus

Timber Deck

Water Tank

Garage

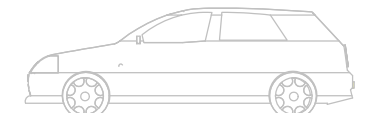

Garage
21570

8m Rear Setback

Existing rotary clothes line to be removed

8000

Rear Setback

No. 56 Francis St. Behind

By owners (No. 54 & No. 56) -

Ex. garden bed and damaged boundary retaining wall below to be removed and prepare for new. Builder to investigate an adequate solution complying with all BCA and Australian standards

Ex. metal deck roof to be removed and prepare for new roof.

Existing windows to be remove and prepare for new

Roof Ridge
32820

Roof Strc'

Timber Deck

Dining

Living

Corridor

Verandah

Garden

Ground Level

27570

Lower Level

24920

Existing Section A

1 : 100

Builder To Check & Confirm Existing Measurments Prior To Commencement

NOTES:

- Any discrepancies to be brought to novam design attention.
- Use figure dimension in preference to scaling.
- Only scale under direction from novam design.
- Builder to examine the site and vary conditions and dimensions.
- This drawing remains the property of novam design.
- The Client is granted conditional licence to use drawings.
- Transfer of the Licence is prohibited.
- Novam Design reserves the right to terminate the Licence.
- Reproduction of the drawing in whole or part is prohibited.
- Electronic data transfer should be scanned for viruses before use.
- Any loss or damage (incl. consequential damage) caused to the recipient of electronic data, by its direct or indirect use, is not the liability of novam design.
- Refer to hard copies for accuracy of electronic data.

Wall Legend

- Denote Existing Wall
- Denote Demolition Work
- Denote New Wall
- Denote New Works

novam

revision D Modification - Proceedings No. 2022/152032 (dated 19-09-2022)

A3
Scale: 1:100
0 1 2 3 4m
1:100
Copyright of novam design studio

project No.
AP-19-074

bda BUILDING DESIGNERS AUSTRALIA NSW


project
54 Francis Street, Manly 2095

drawing
Existing Sections - Sheet 1 - Demolition

scale
1 : 100
date
19/09/2022
drawing no.
A07
Revision
D


- Any discrepancies to be brought to novam design attention.
- Use figure dimension in preference to scaling.
- Only scale under direction from novam design.
- Builder to examine the site and verify conditions and dimensions.
- This Drawing remains the property of novam design.
- The Client is granted conditional licence to use drawings.
- Transfer of the Licence is prohibited.
- Novam Design reserves the right to terminate the Licence.
- Reproduction of the drawing in whole or part is prohibited.
- Electronic data transfer should be scanned for viruses before use.
- Any loss or damage (incl. consequential damage) caused to the recipient of electronic data, by its direct or indirect use, is not the liability of novam design.
- Refer to hard copies for accuracy of electronic data.

drawing no.	Revision
A08	D

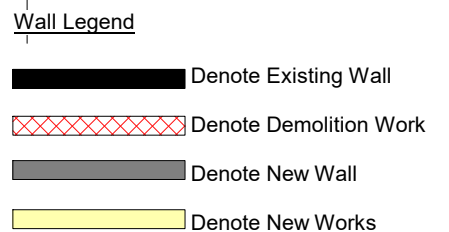

- NOTES:
- Any discrepancies to be brought to novam design attention.
 - Use figure dimension in preference to scaling.
 - Only scale under direction from novam design.
 - Builder to examine the site and verify conditions and dimensions.
 - This drawing remains the property of novam design.
 - The Client is granted conditional licence to use drawings.
 - Transfer of the Licence is prohibited.
 - Novam Design reserves the right to terminate the Licence.
 - Reproduction of the drawing in whole or part is prohibited.
 - Electronic data transfer should be scanned for viruses before use.
 - Any loss or damage (incl. consequential damage) caused to the recipient of electronic data, by its direct or indirect use, is not the liability of novam design.
 - Refer to hard copies for accuracy of electronic data.

Preliminary Not For Construction

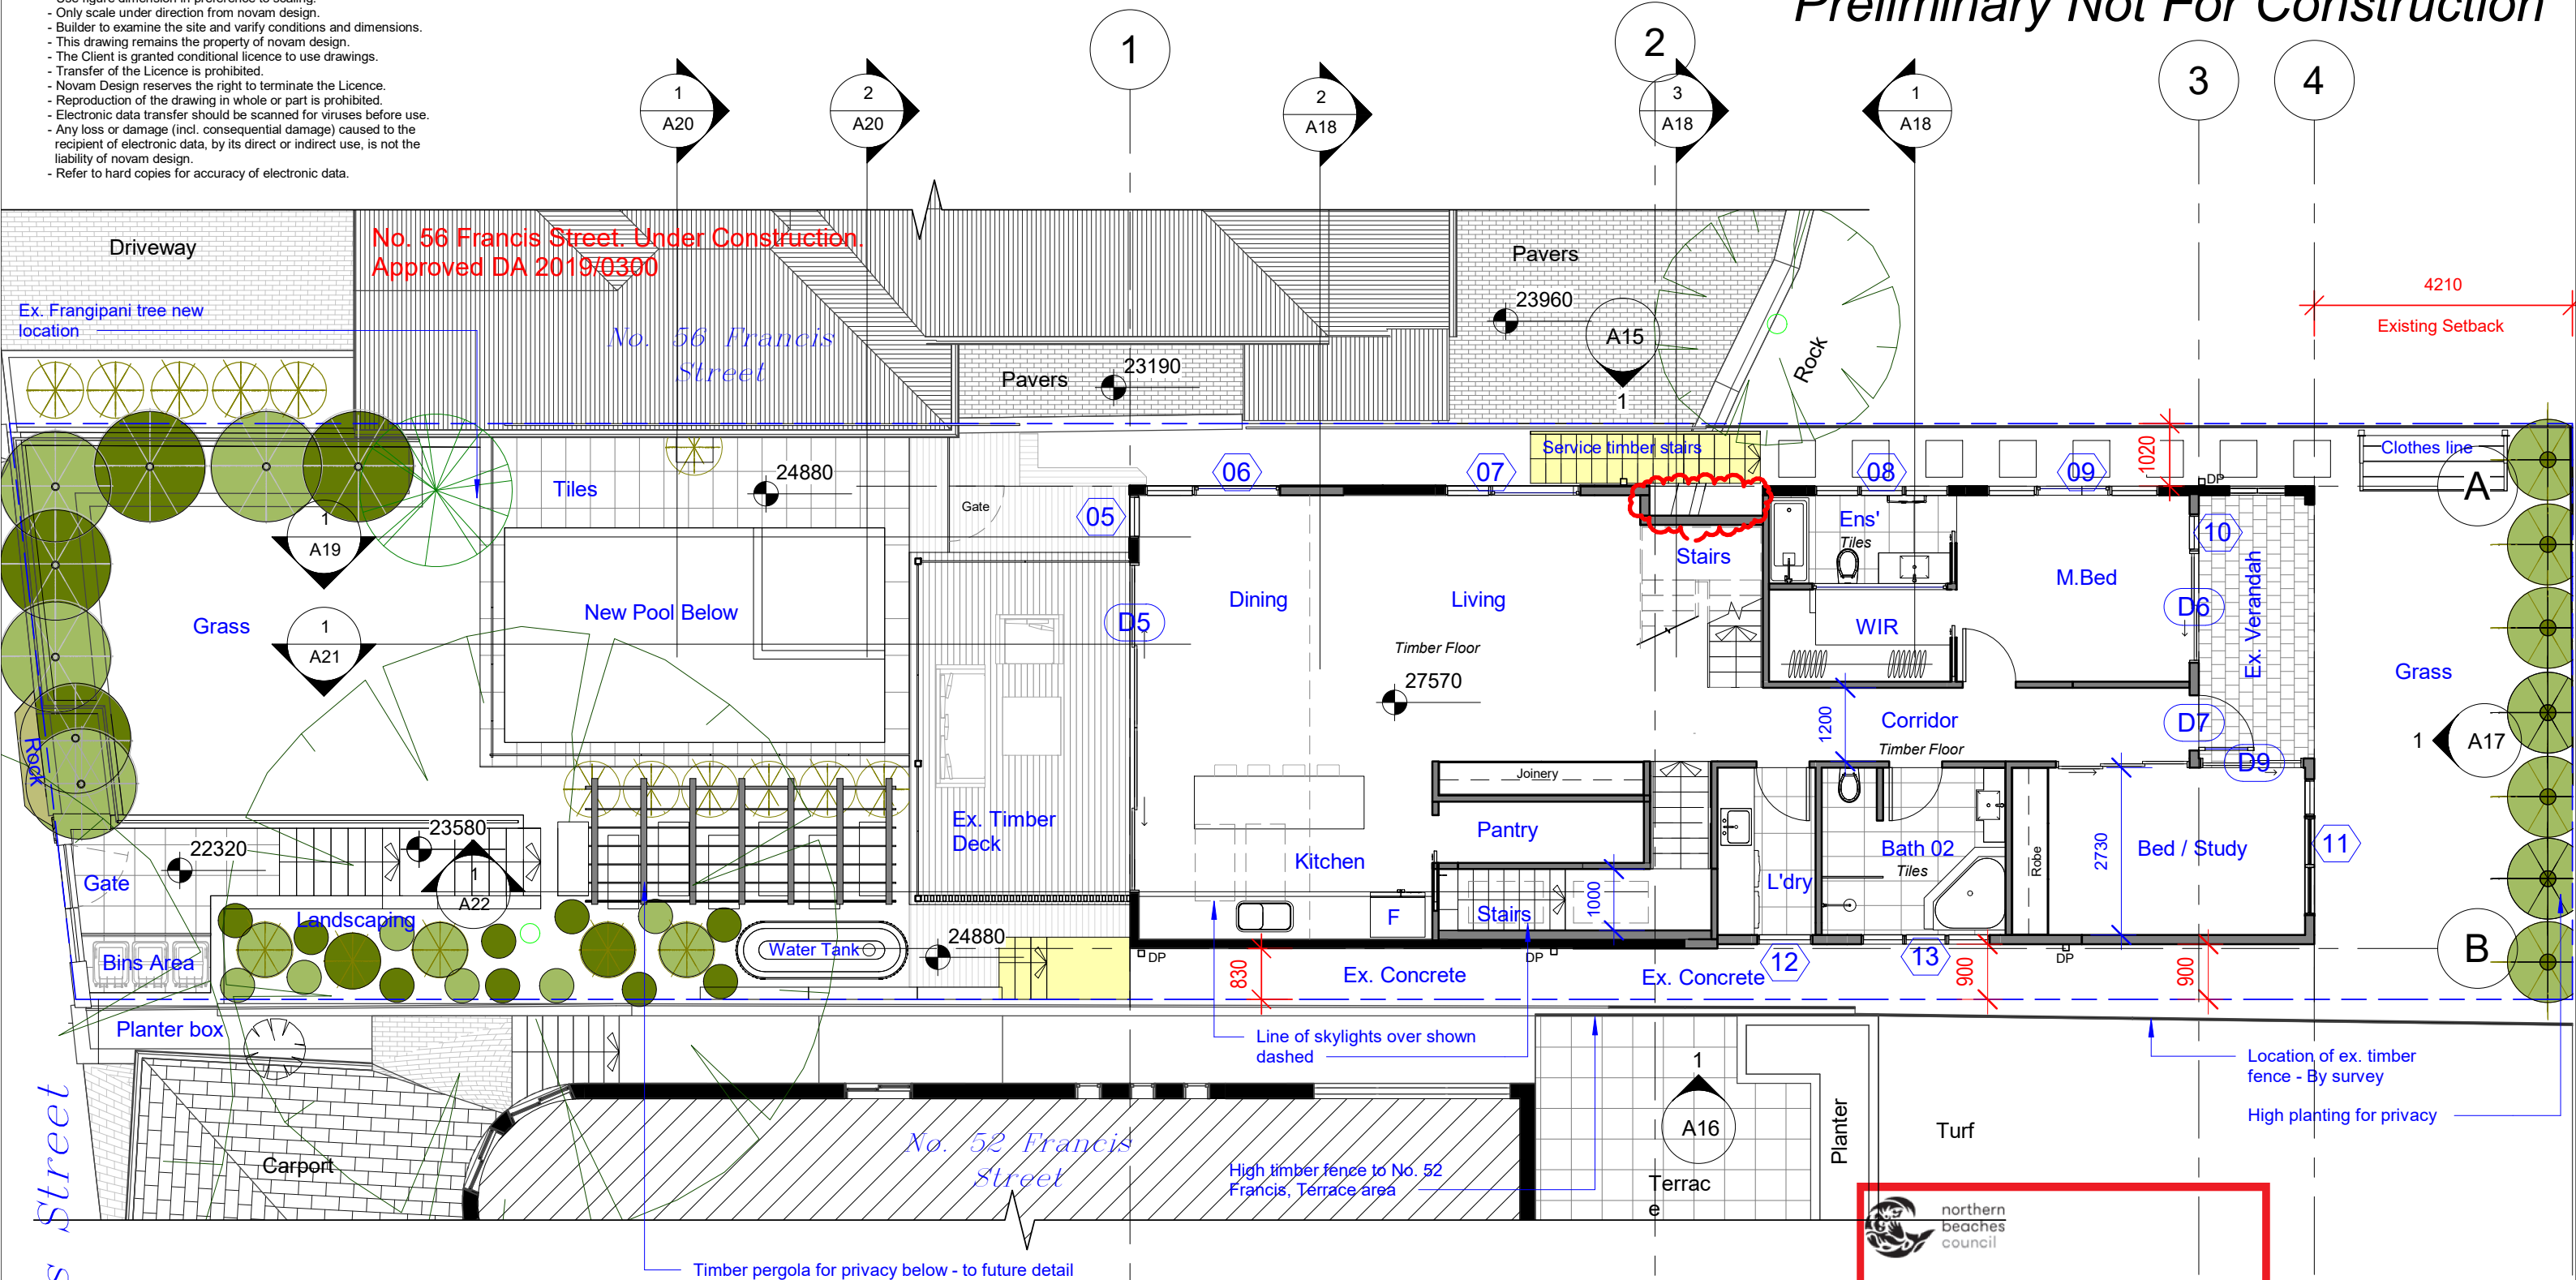


1 Proposed Ground Floor

1 : 100

www.novam.com.au ph: 9400 2932

revision D Modification - Proceedings No. 2022/152032 (dated 19-09-2022)

All Demolition to be done in Accordance with Australian Standards AS2601, BCA and Workcover Regulations

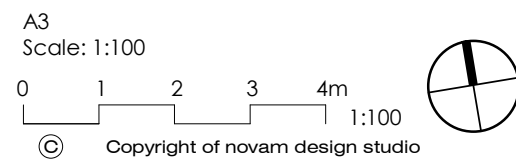


Builder To Check & Confirm Existing Measurements Prior To Commencement

project No. AP-19-074	project 54 Francis Street, Manly 2095	scale 1 : 100	date 19/09/2022
drawing bda BUILDING DESIGNERS AUSTRALIA NSW	Proposed Ground Floor	drawing no. A09	Revision D

Wall Legend	
	Denote Existing Wall
	Denote Demolition Work
	Denote New Wall
	Denote New Works

- NOTES:
- Any discrepancies to be brought to novam design attention.
 - Use figure dimension in preference to scaling.
 - Only scale under direction from novam design.
 - Builder to examine the site and verify conditions and dimensions.
 - This drawing remains the property of novam design.
 - The Client is granted conditional licence to use drawings.
 - Transfer of the Licence is prohibited.
 - Novam Design reserves the right to terminate the Licence.
 - Reproduction of the drawing in whole or part is prohibited.
 - Electronic data transfer should be scanned for viruses before use.
 - Any loss or damage (incl. consequential damage) caused to the recipient of electronic data, by its direct or indirect use, is not the liability of novam design.
 - Refer to hard copies for accuracy of electronic data.

Preliminary Not For Construction

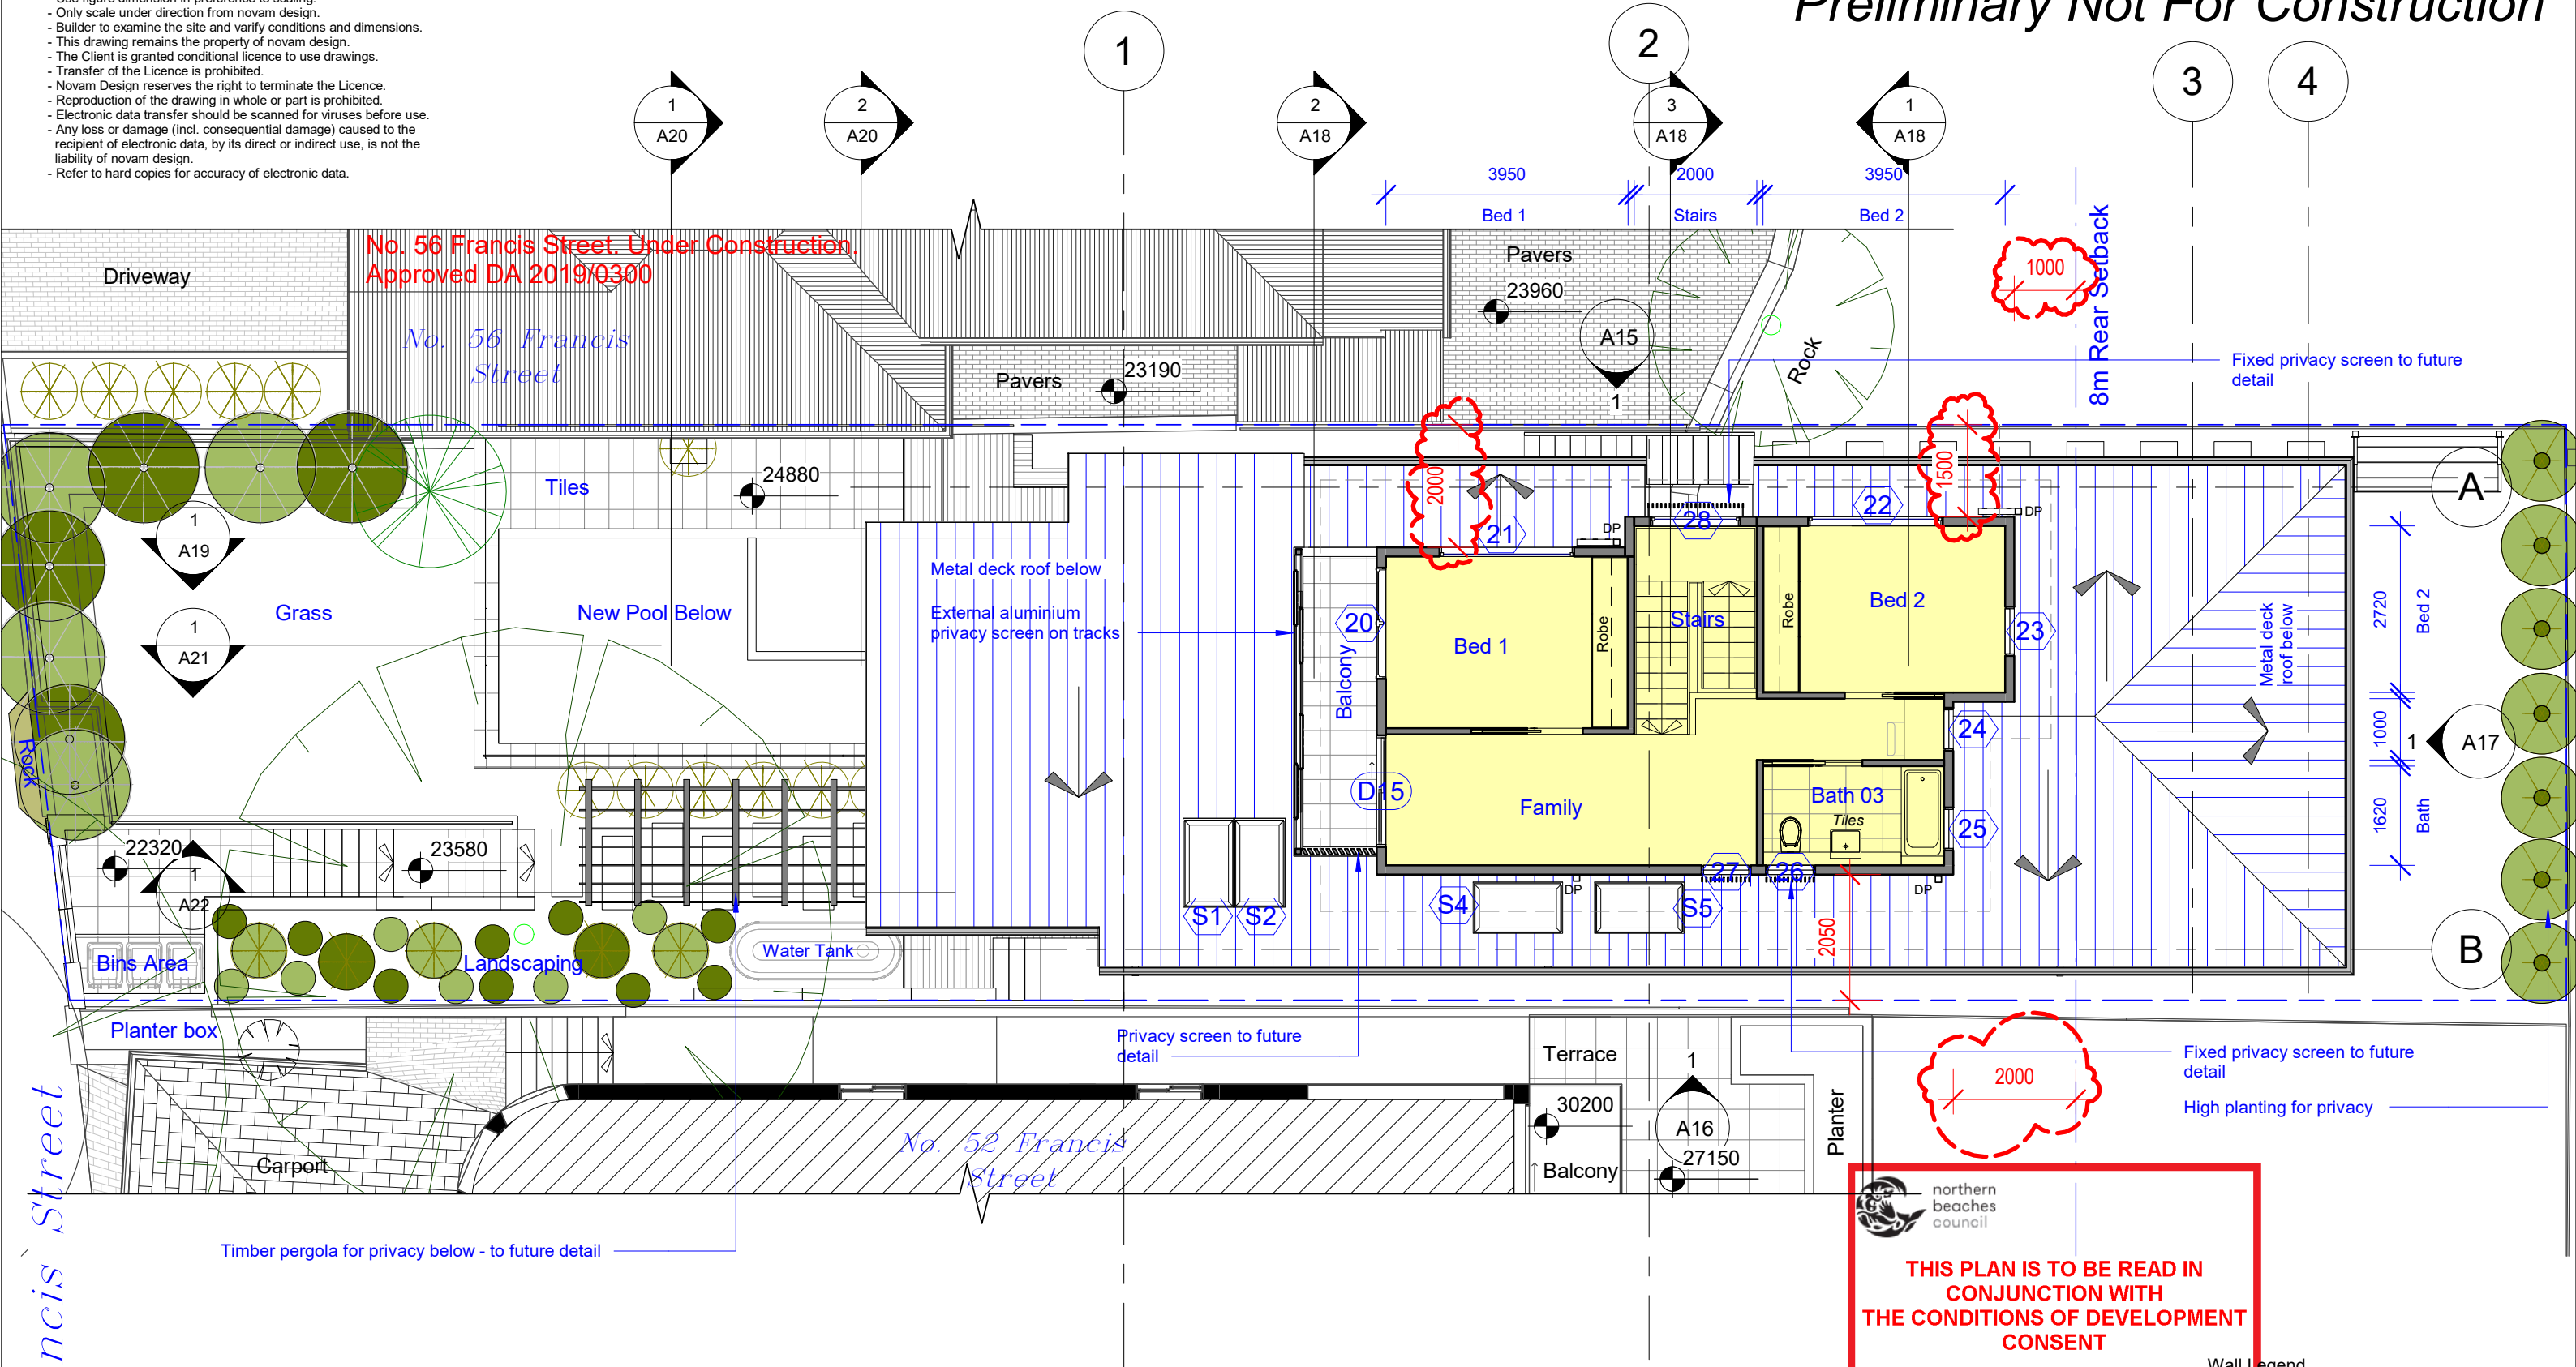

1 Proposed Level 1

1 : 100

All Demolition to be done in Accordance with Australian Standards AS2601, BCA and Workcover Regulations

Builder To Check & Confirm Existing Measurements Prior To Commencement


THIS PLAN IS TO BE READ IN CONJUNCTION WITH THE CONDITIONS OF DEVELOPMENT CONSENT

REV2021/0026

Wall Legend	
	Denote Existing Wall
	Denote Demolition Work
	Denote New Wall
	Denote New Works

- NOTES:**
- Any discrepancies to be brought to novam design attention.
 - Use figure dimension in preference to scaling.
 - Only scale under direction from novam design.
 - Builder to examine the site and verify conditions and dimensions.
 - This drawing remains the property of novam design.
 - The Client is granted conditional licence to use drawings.
 - Transfer of the Licence is prohibited.
 - Novam Design reserves the right to terminate the Licence.
 - Reproduction of the drawing in whole or part is prohibited.
 - Electronic data transfer should be scanned for viruses before use.
 - Any loss or damage (incl. consequential damage) caused to the recipient of electronic data, by its direct or indirect use, is not the liability of novam design.
 - Refer to hard copies for accuracy of electronic data.

Preliminary Not For Construction

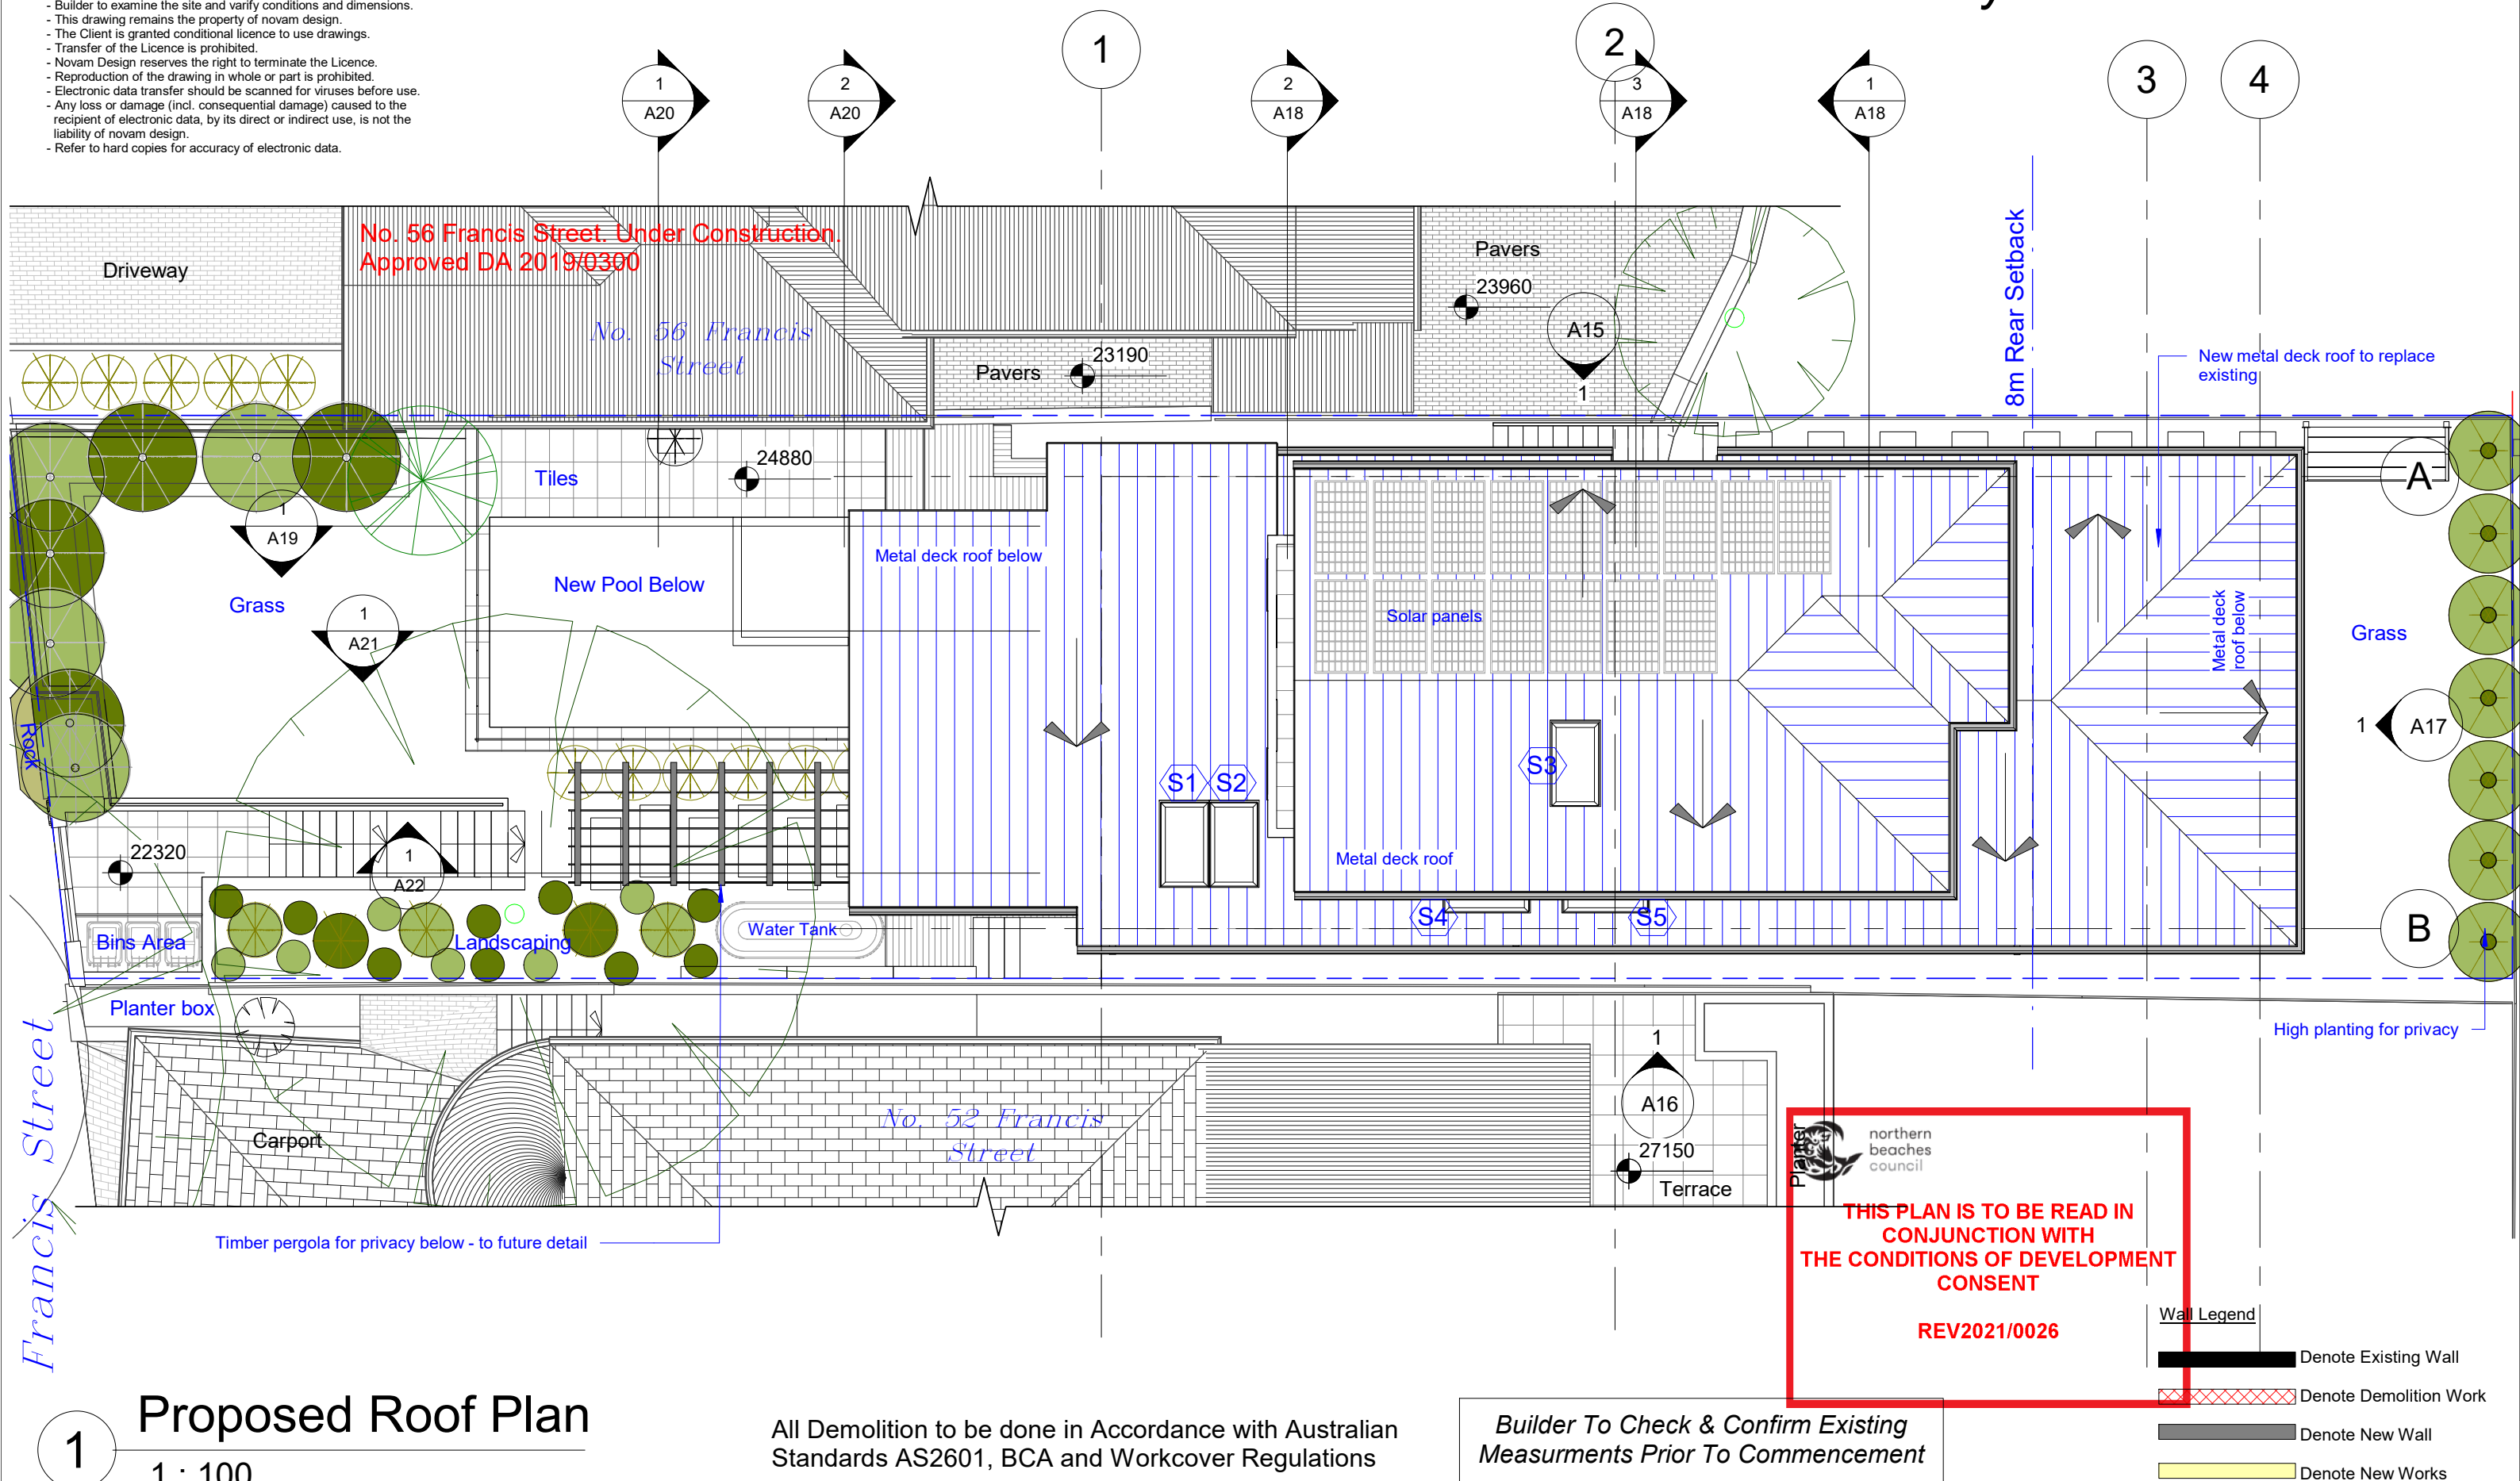

1 Proposed Roof Plan

1 : 100

All Demolition to be done in Accordance with Australian Standards AS2601, BCA and Workcover Regulations

Builder To Check & Confirm Existing Measurements Prior To Commencement

novam

revision **D** Modification - Proceedings No. 2022/152032 (dated 19-09-2022)

www.novam.com.au

ph: 9400 2932

A3
Scale: 1:100
0 1 2 3 4m
1:100
© Copyright of novam design studio



project No.
AP-19-074

bda BUILDING DESIGNERS AUSTRALIA NSW

project
54 Francis Street, Manly 2095

drawing
Proposed Roof Plan

scale
1 : 100
date
19/09/2022

drawing no.
A11
Revision
D

NOTES:
- Any discrepancies to be brought to novam design attention.
- Use figure dimension in preference to scaling.
- Only scale under direction from novam design.
- Builder to examine the site and varify conditions and dimensions.
- This drawing remains the property of novam design.
- The Client is granted conditional licence to use drawings.
- Transfer of the Licence is prohibited.
- Novam Design reserves the right to terminate the Licence.
- Reproduction of the drawing in whole or part is prohibited.
- Electronic data transfer should be scanned for viruses before use.
- Any loss or damage (incl. consequential damage) caused to the recipient of electronic data, by its direct or indirect use, is not the liability of novam design.
- Refer to hard copies for accuracy of electronic data.

All Demolition to be done in Accordance with Australian Standards AS2601, BCA and Workcover Regulations

Preliminary Not For Construction

No. 56 Francis Street

Francis Street

Rock Garden

Existing Concrete Driveway

Ex. Concrete Path

Existing Garage - No Change

6000

1
A21

Ex. Rock

22320
Pool
Equipment
Enclosure

Existing wrought iron gate to remain

New concrete steps - to strc' eng' detail

New retaining wall - to strc' eng' detail

* Strc' Eng' to confirm site stability for excavation

Gate

1100

22320

Low Bins Area

FW

Ex. Concrete Path

Planter box

1800

SRZ

1
A22

Wall Legend

- Denote Existing Wall
- Denote Demolition Work
- Denote New Wall
- Denote New Works

No. 52 Francis Street

Builder To Check & Confirm Existing
Measurments Prior To Commencement

1 Pool Equipment
1 : 50

novam

www.novam.com.au

ph: 9400 2932

revision D Modification - Proceedings No. 2022/152032 (dated 19-09-2022)

© Copyright of novam design studio



project No.
AP-19-074

bda BUILDING
DESIGNERS
AUSTRALIA NSW

project
54 Francis Street, Manly 2095


drawing
Proposed Pool Equipment Store

scale
1 : 50
date
19/09/2022

drawing no.
A12
Revision
D

NOTES:



- Any discrepancies to be brought to novam design attention.
- Use figure dimension in preference to scaling.
- Only scale under direction from novam design.
- Builder to examine the site and verify conditions and dimensions.
- This drawing remains the property of novam design.
- The Client is granted conditional licence to use drawings.
- Transfer of the Licence is prohibited.
- Novam Design reserves the right to terminate the Licence.
- Reproduction of the drawing in whole or part is prohibited.
- Electronic data transfer should be scanned for viruses before use
- Any loss or damage (incl. consequential damage) caused to the recipient of electronic data, by its direct or indirect use, is not the liability of novam design.
- Refer to hard copies for accuracy of electronic data.

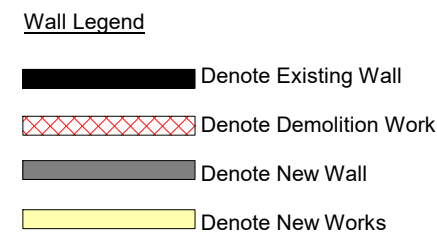

***Builder To Check & Confirm Existing
Measurements Prior To Commencement***

NOTES:
- Any discrepancies to be brought to novam design attention.
- Use figure dimension in preference to scaling.
- Only scale under direction from novam design.
- Builder to examine the site and verify conditions and dimensions.
- This drawing remains the property of novam design.
- The Client is granted conditional licence to use drawings.
- Transfer of the Licence is prohibited.
- Novam Design reserves the right to terminate the Licence.
- Reproduction of the drawing in whole or part is prohibited.
- Electronic data transfer should be scanned for viruses before use.
- Any loss or damage (incl. consequential damage) caused to the recipient of electronic data, by its direct or indirect use, is not the liability of novam design.
- Refer to hard copies for accuracy of electronic data.

Preliminary Not For Construction

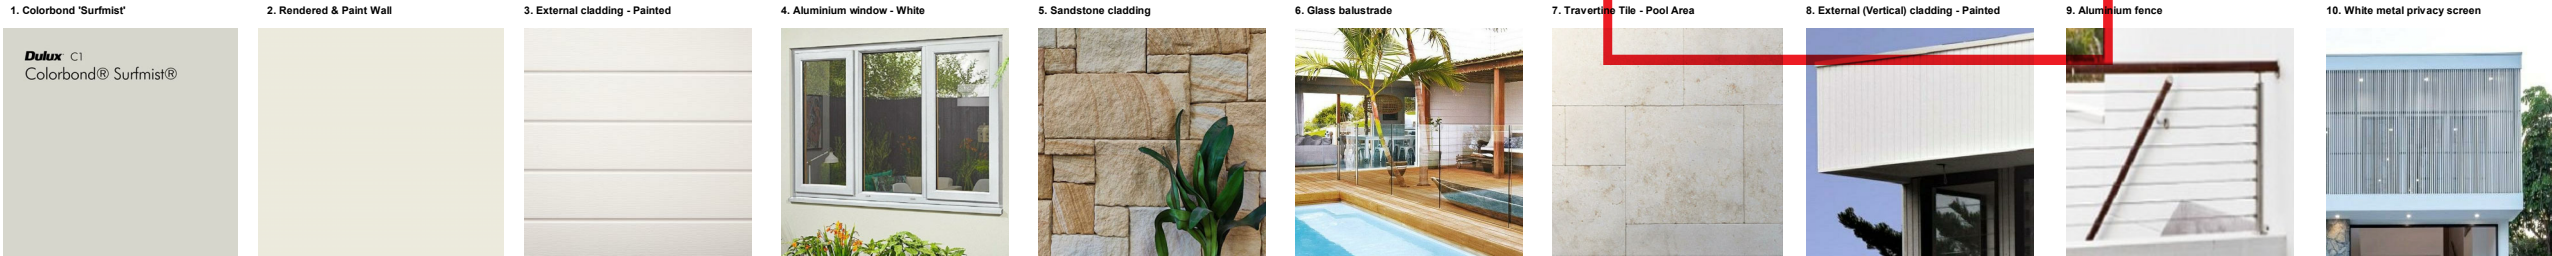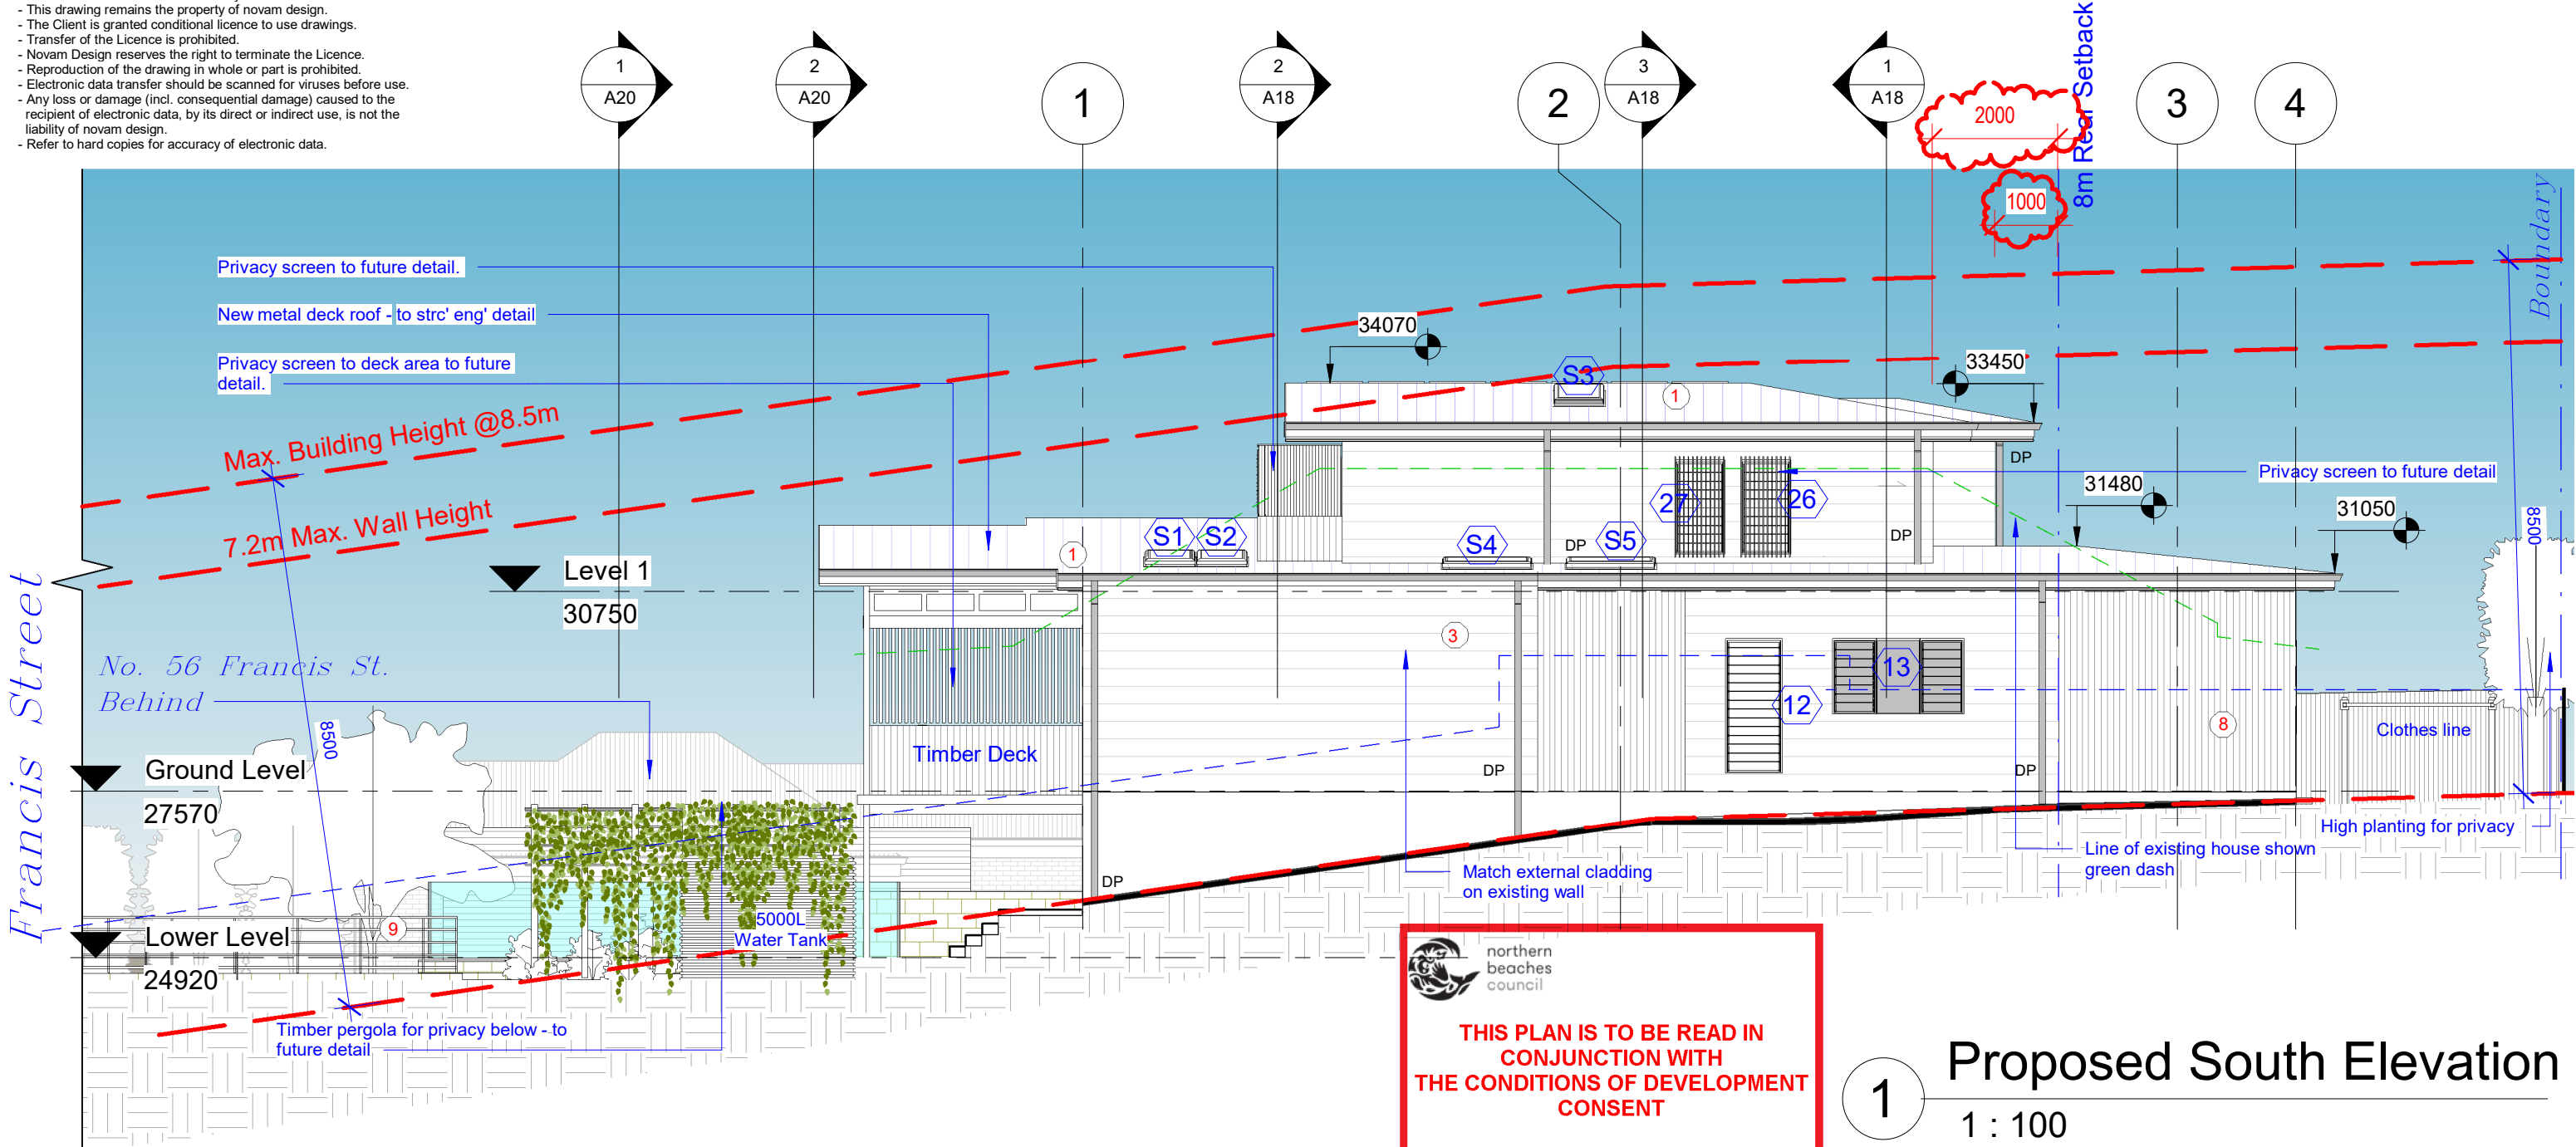

Wall Legend

	Denote Existing Wall
	Denote Demolition Work
	Denote New Wall
	Denote New Works

All Demolition to be done in Accordance with Australian Standards AS2601, BCA and Workcover Regulations

Builder To Check & Confirm Existing Measurements Prior To Commencement


revision **D** Modification - Proceedings No. 2022/152032 (dated 19-09-2022)

www.novam.com.au ph: 9400 2932

A3
Scale: 1:100

© Copyright of novam design studio

project No. AP-19-074	project 54 Francis Street, Manly 2095	scale 1 : 100	date 19/09/2022
BUILDING DESIGNERS AUSTRALIA NSW	drawing Proposed Elevations - Sheet 2	drawing no. A16	Revision D

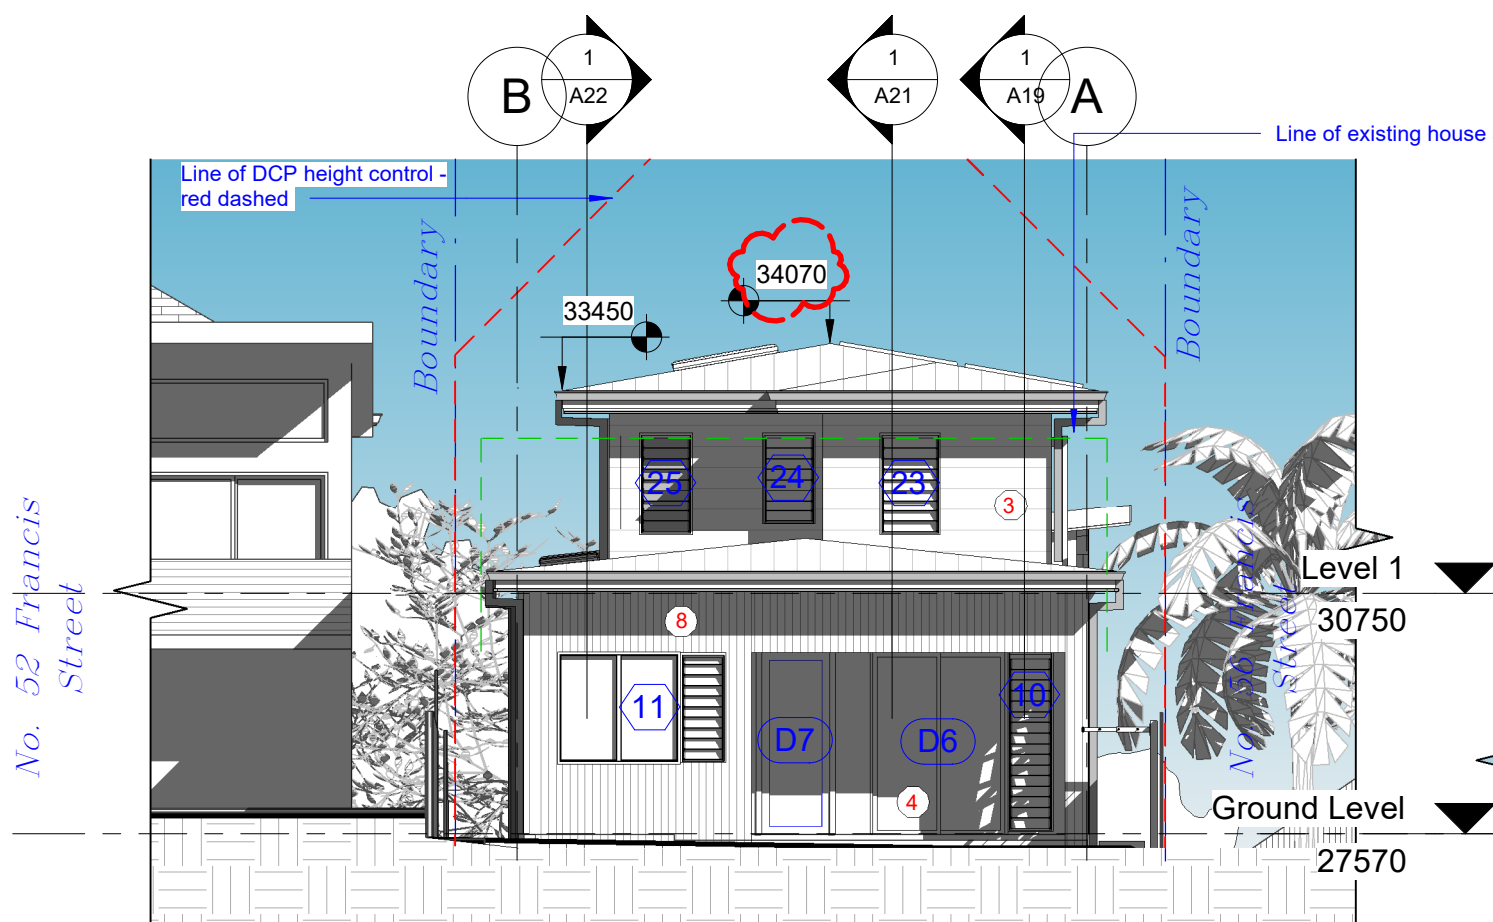

1 Proposed East Elevation


1 : 100

- NOTES:
- Any discrepancies to be brought to novam design attention.
 - Use figure dimension in preference to scaling.
 - Only scale under direction from novam design.
 - Builder to examine the site and verify conditions and dimensions.
 - This drawing remains the property of novam design.
 - The Client is granted conditional licence to use drawings.
 - Transfer of the Licence is prohibited.
 - Novam Design reserves the right to terminate the Licence.
 - Reproduction of the drawing in whole or part is prohibited.
 - Electronic data transfer should be scanned for viruses before use.
 - Any loss or damage (incl. consequential damage) caused to the recipient of electronic data, by its direct or indirect use, is not the liability of novam design.
 - Refer to hard copies for accuracy of electronic data.

 northern beaches council


THIS PLAN IS TO BE READ IN CONJUNCTION WITH THE CONDITIONS OF DEVELOPMENT CONSENT

REV2021/0026

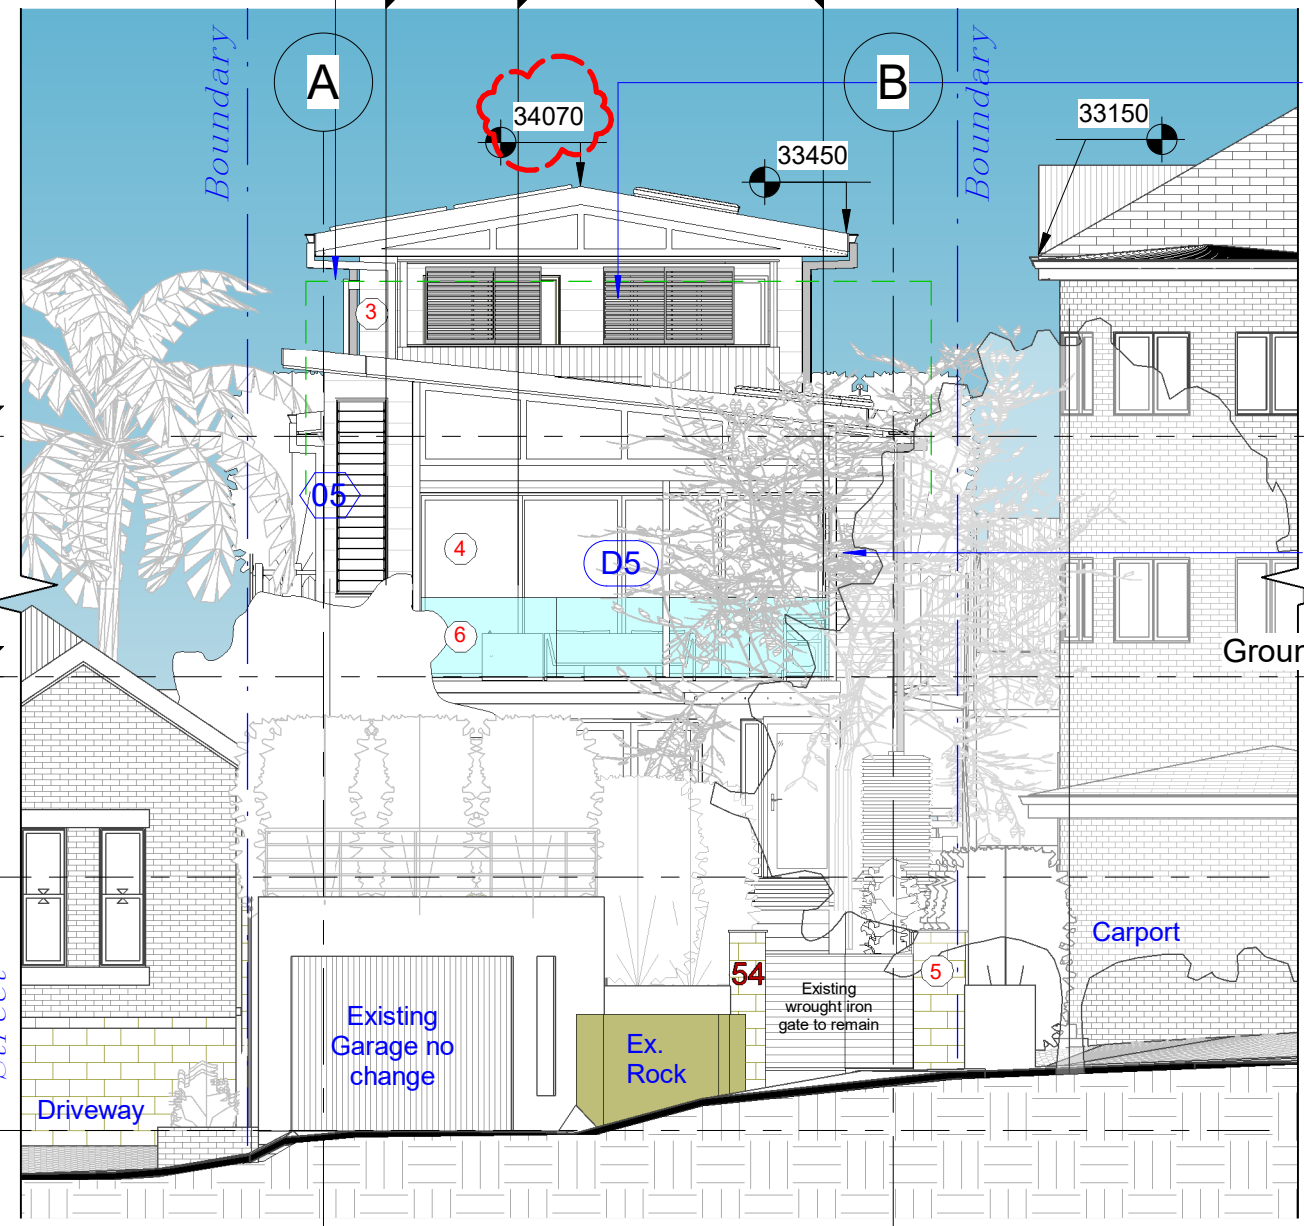

2 Proposed West Elevation

1 : 100

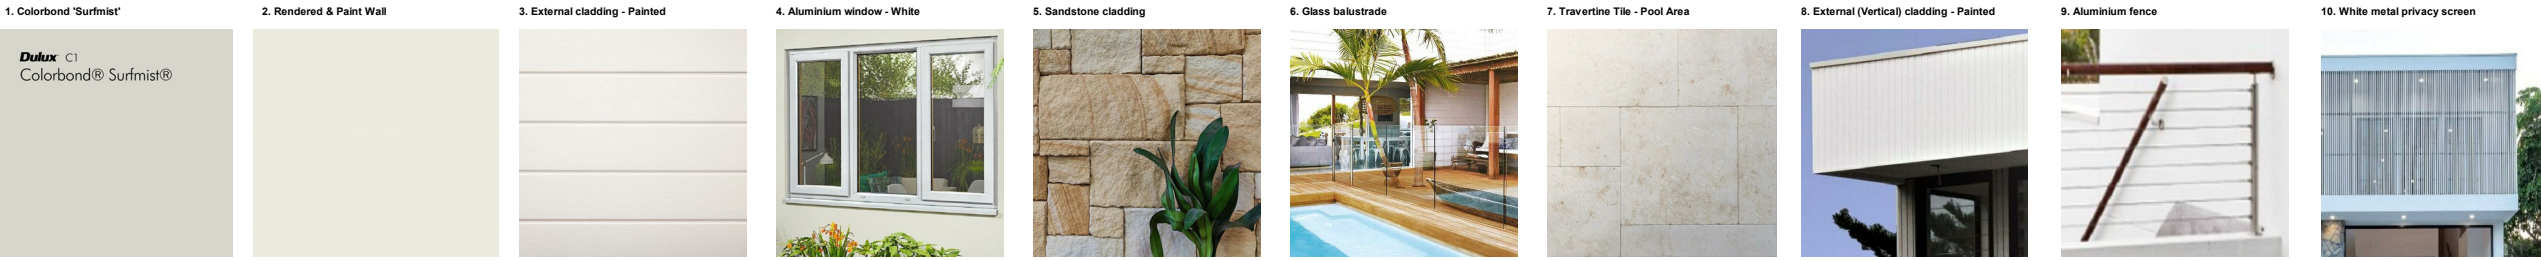

All Demolition to be done in Accordance with Australian Standards AS2601, BCA and Workcover Regulations

Builder To Check & Confirm Existing Measurements Prior To Commencement


Wall Legend


	Denote Existing Wall
	Denote Demolition Work
	Denote New Wall
	Denote New Works



www.novam.com.au



revision	D	Modification - Proceedings No. 2022/152032 (dated 19-09-2022)
----------	---	---

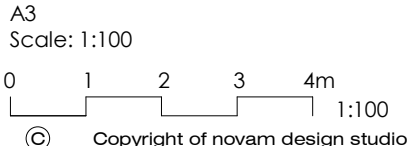

project No. AP-19-074	project 54 Francis Street, Manly 2095	scale 1 : 100	date 19/09/2022
 BUILDING DESIGNERS AUSTRALIA NSW	drawing Proposed Elevations - Sheet 3	drawing no. A17	Revision D

All Demolition to be done in Accordance with Australian Standards AS2601, BCA and Workcover Regulations

Preliminary Not For Construction

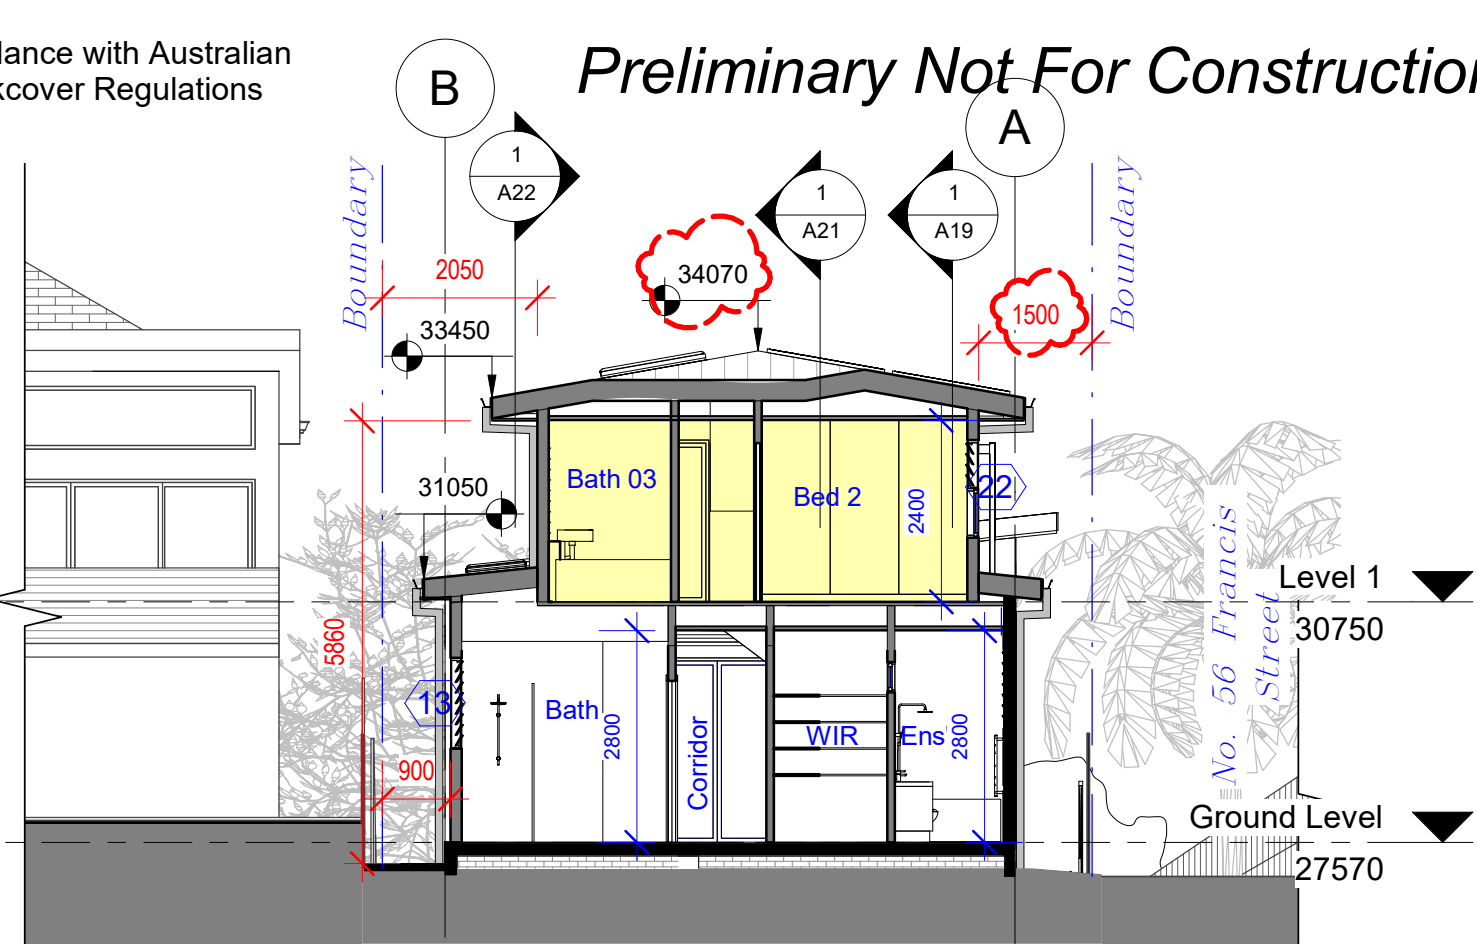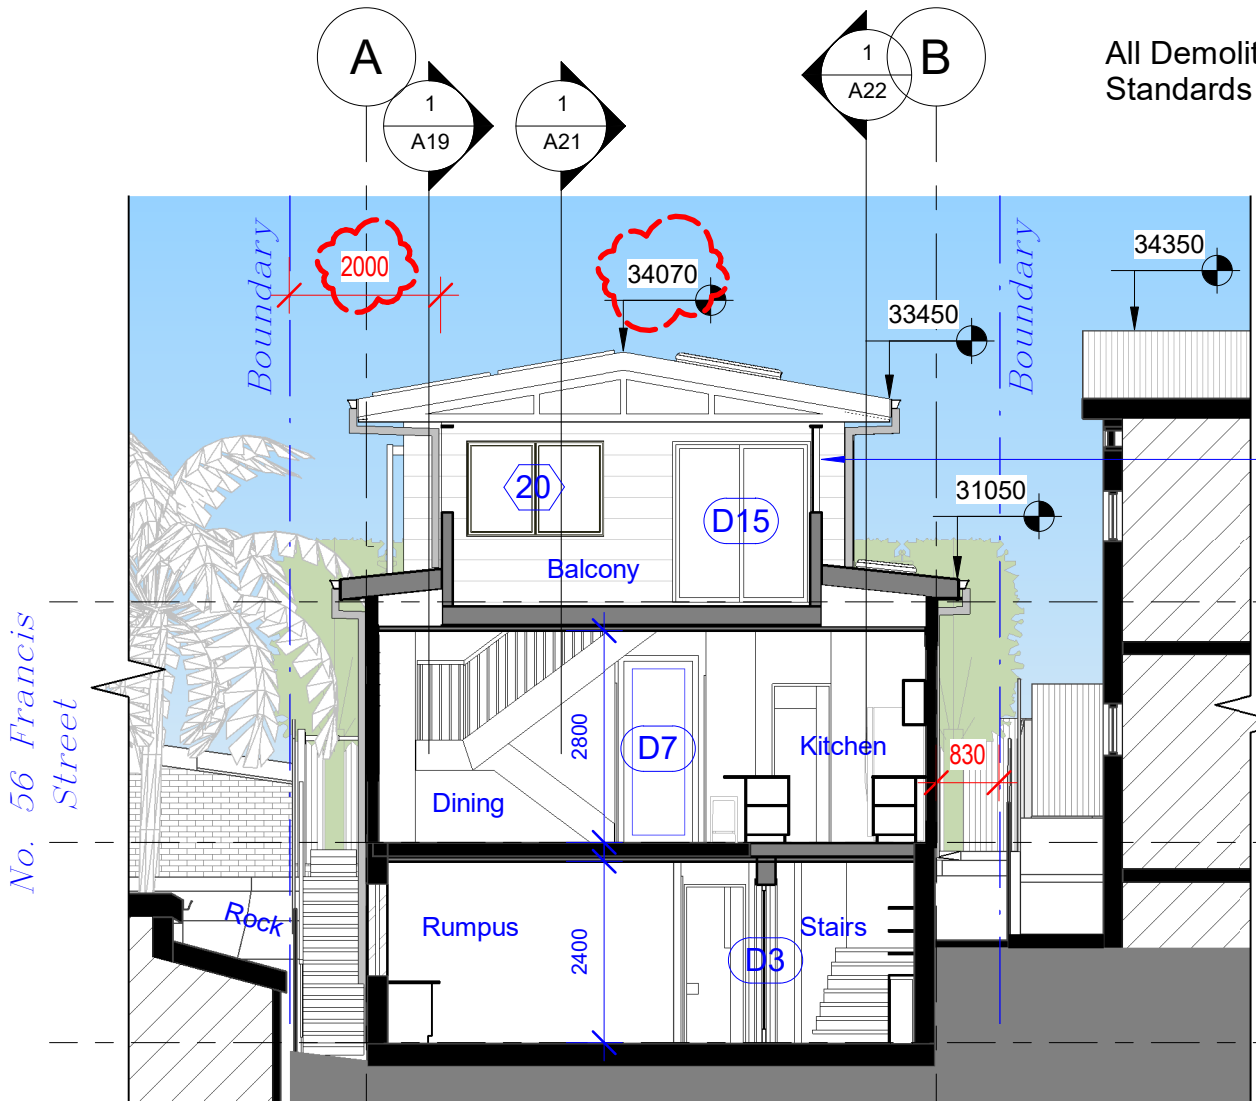


2 Proposed Section DD
1 : 100

Proposed Section CC
1 : 100
Builder To Check & Confirm Existing Measurements Prior To Commencement

NOTES:
- Any discrepancies to be brought to novam design attention.
- Use figure dimension in preference to scaling.
- Only scale under direction from novam design.
- Builder to examine the site and verify conditions and dimensions.
- This drawing remains the property of novam design.
- The Client is granted conditional licence to use drawings.
- Transfer of the Licence is prohibited.
- Novam Design reserves the right to terminate the Licence.
- Reproduction of the drawing in whole or part is prohibited.
- Electronic data transfer should be scanned for viruses before use.
- Any loss or damage (incl. consequential damage) caused to the recipient of electronic data, by its direct or indirect use, is not the liability of novam design.
- Refer to hard copies for accuracy of electronic data.

THIS PLAN IS TO BE READ IN CONJUNCTION WITH THE CONDITIONS OF DEVELOPMENT CONSENT
REV2021/0026

3 Proposed Section FF
1 : 100

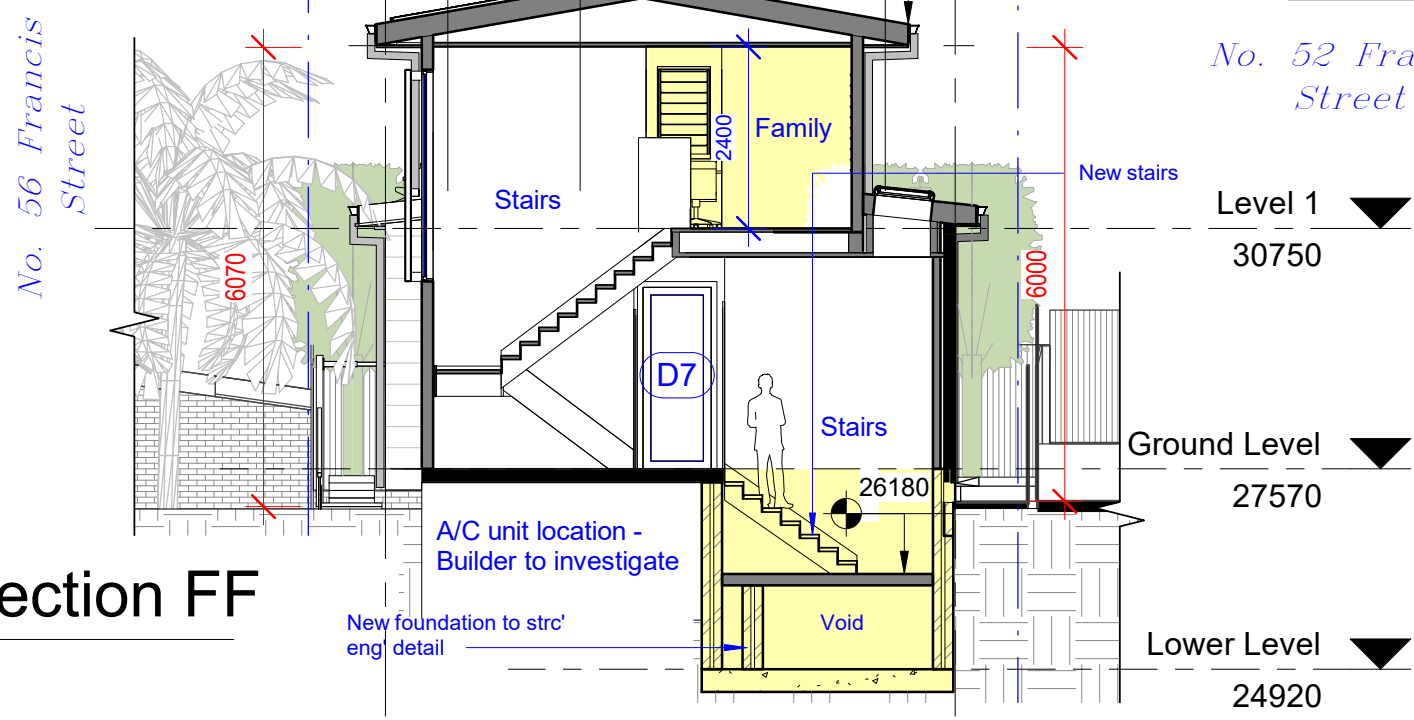

Wall Legend
Denote Existing Wall
Denote Demolition Work
Denote New Wall
Denote New Works

novam

www.novam.com.au ph: 9400 2932

revision	D	Modification - Proceedings No. 2022/152032 (dated 19-09-2022)
----------	---	---

A3
Scale: 1:100
0 1 2 3 4m
1:100
Copyright of novam design studio

project No. AP-19-074
bda BUILDING DESIGNERS AUSTRALIA NSW

project 54 Francis Street, Manly 2095
drawing Proposed Sections - Sheet 1

scale	1 : 100	date	19/09/2022
drawing no.	A18	Revision	D

- Any discrepancies to be brought to novam design attention.
- Use figure dimension in preference to scaling.
- Only scale under direction from novam design.
- Builder to examine the site and verify conditions and dimensions.
- This drawing remains the property of novam design.
- The Client is granted conditional licence to use drawings.
- Transfer of the Licence is prohibited.
- Novam Design reserves the right to terminate the Licence.
- Reproduction of the drawing in whole or part is prohibited.
- Electronic data transfer should be scanned for viruses before use.
- Any loss or damage (incl. consequential damage) caused to the recipient of electronic data, by its direct or indirect use, is not the liability of novam design.
- Refer to hard copies for accuracy of electronic data.

THIS PLAN IS TO BE READ IN CONJUNCTION WITH THE CONDITIONS OF DEVELOPMENT CONSENT

 northern
beaches
council

**THIS PLAN IS TO BE READ IN
CONJUNCTION WITH
THE CONDITIONS OF DEVELOPMENT
CONSENT**


REV2021/0026


1 Proposed Section EE
1 : 100


All Demolition to be done in Accordance with Australian Standards AS2601, BCA and Workcover Regulations


*Builder To Check & Confirm Existing
Measurements Prior To Commencement*

Wall Legend

  Denote Existing Wall

 Denote Demolition Work

 Denote New Wall

 Denote New Works

novam

revision	D	Modification - Proceedings No. 2022/152032 (dated 19-09-2022)
----------	---	---

www.novam.com.au

ph: 9400 2932

© Copyright of novam design studio

project No.
AP-19-074



**BUILDING
DESIGNERS
AUSTRALIA NSW**

project 54 Francis Street, Manly 2095

drawing Proposed Sections - Sheet 2

scale	date
1 : 100	19/09/2022

drawing no.	Revision
A19	D

NOTES:

- Any discrepancies to be brought to novam design attention.
- Use figure dimension in preference to scaling.
- Only scale under direction from novam design.
- Builder to examine the site and verify conditions and dimensions.
- This drawing remains the property of novam design.
- The Client is granted conditional licence to use drawings.
- Transfer of the Licence is prohibited.
- Novam Design reserves the right to terminate the Licence.
- Reproduction of the drawing in whole or part is prohibited.
- Electronic data transfer should be scanned for viruses before use.
- Any loss or damage (incl. consequential damage) caused to the recipient of electronic data, by its direct or indirect use, is not the liability of novam design.
- Refer to hard copies for accuracy of electronic data.




northern
beaches
council

THIS PLAN IS TO BE READ IN
CONJUNCTION WITH
THE CONDITIONS OF DEVELOPMENT
CONSENT


REV2021/0026

Preliminary Not For Construction

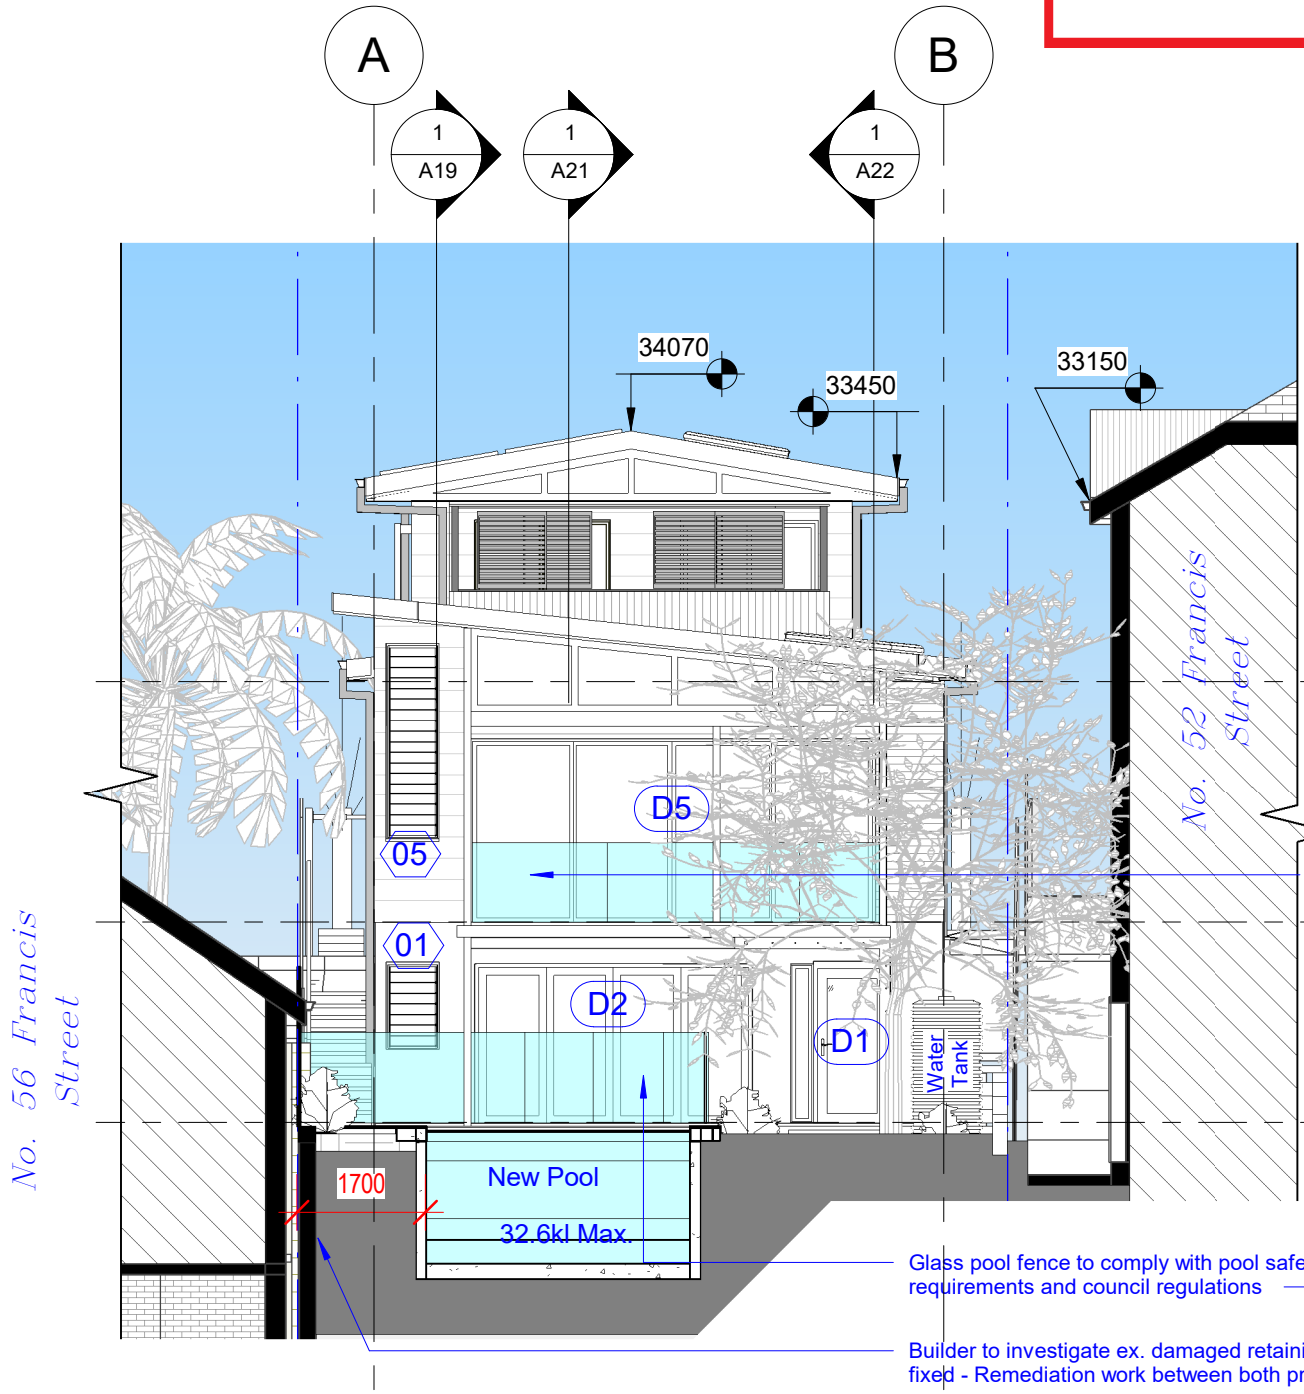

1 Proposed Section GG

1 : 100

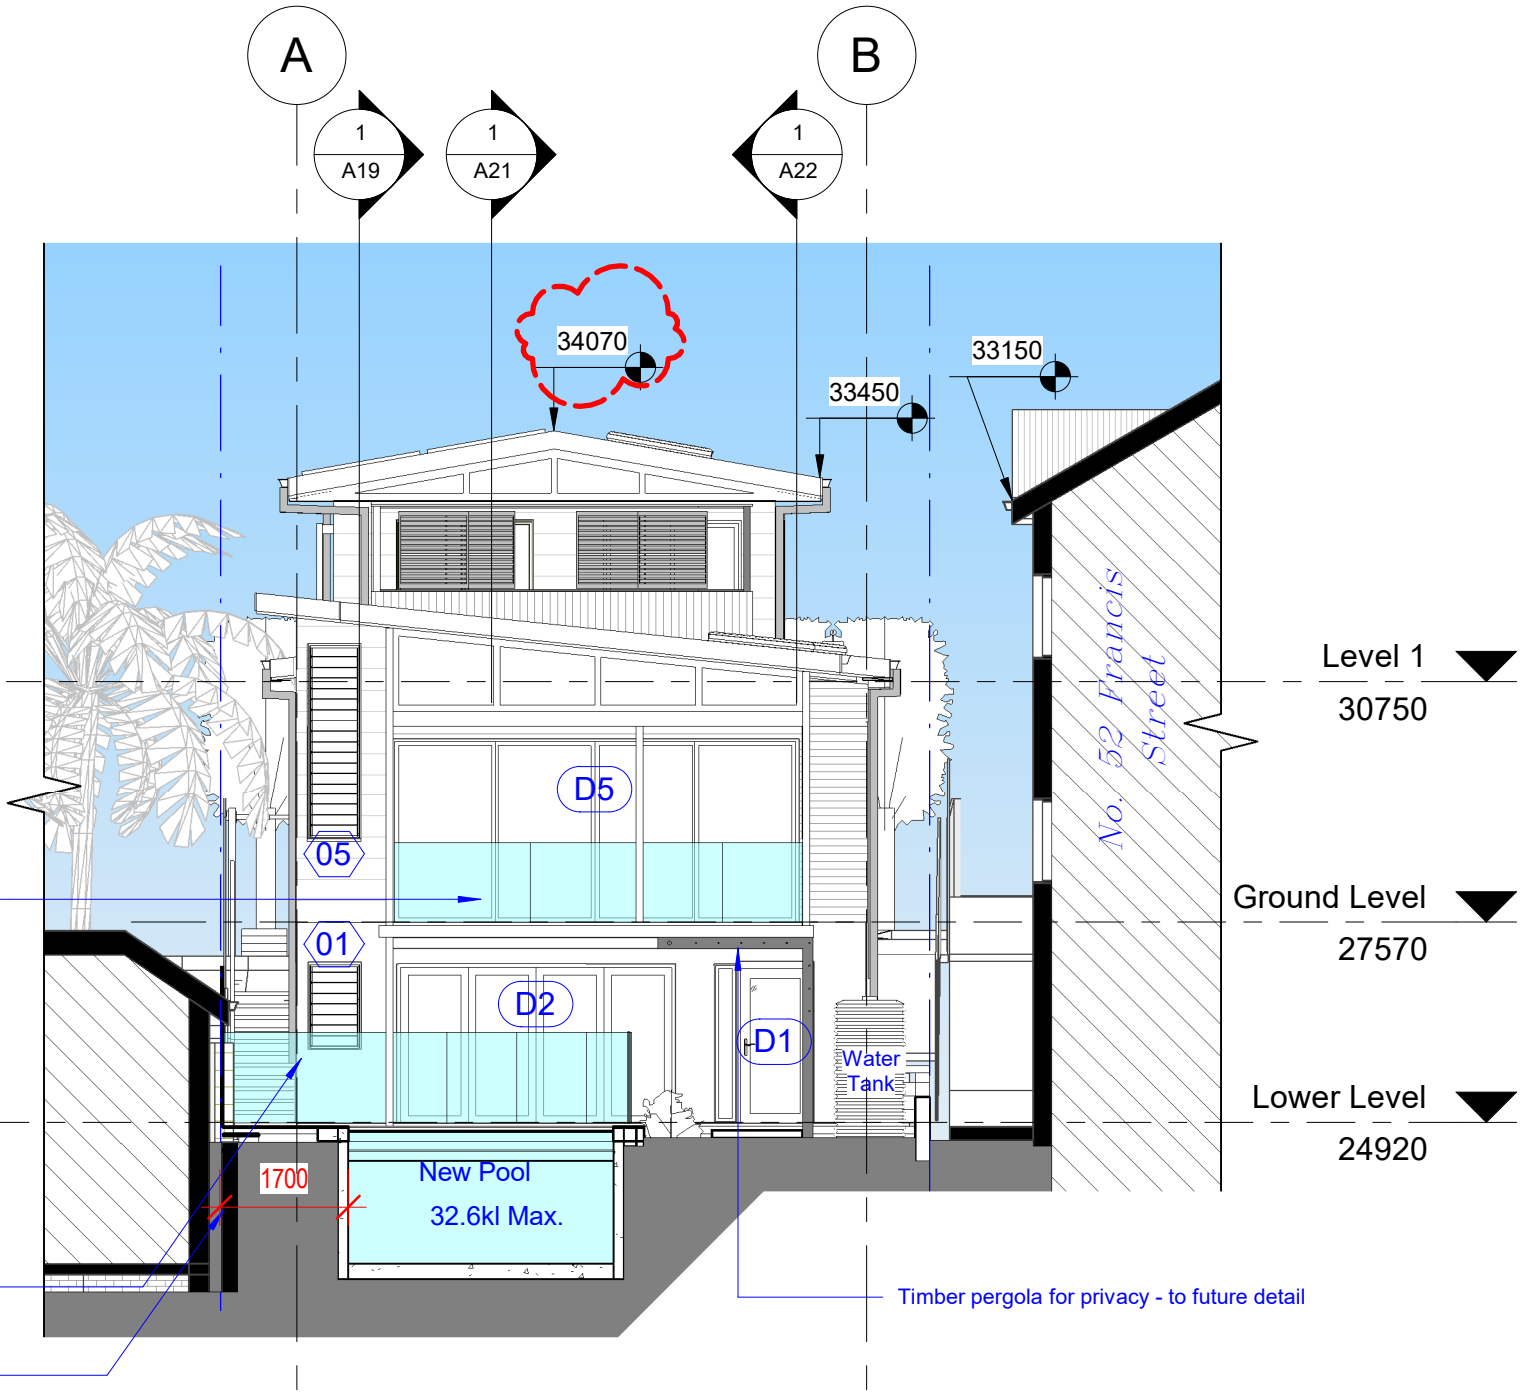

2 Proposed Section HH

1 : 100

All Demolition to be done in Accordance with Australian Standards AS2601, BCA and Workcover Regulations


Builder To Check & Confirm Existing Measurements Prior To Commencement

Wall Legend	
	Denote Existing Wall
	Denote Demolition Work
	Denote New Wall
	Denote New Works

novam

www.novam.com.au ph: 9400 2932

revision D Modification - Proceedings No. 2022/152032 (dated 19-09-2022)

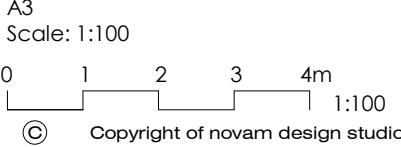

project No. AP-19-074	project 54 Francis Street, Manly 2095	scale 1 : 100	date 19/09/2022
BUILDING DESIGNERS AUSTRALIA NSW	drawing Proposed Section - Sheet 3	drawing no. A20	Revision D

NOTES:
- Any discrepancies to be brought to novam design attention.
- Use figure dimension in preference to scaling.
- Only scale under direction from novam design.
- Builder to examine the site and verify conditions and dimensions.
- This drawing remains the property of novam design.
- The Client is granted conditional licence to use drawings.
- Transfer of the Licence is prohibited.
- Novam Design reserves the right to terminate the Licence.
- Reproduction of the drawing in whole or part is prohibited.
- Electronic data transfer should be scanned for viruses before use.
- Any loss or damage (incl. consequential damage) caused to the recipient of electronic data, by its direct or indirect use, is not the liability of novam design.
- Refer to hard copies for accuracy of electronic data.


Preliminary Not For Construction



northern
beaches
council

THIS PLAN IS TO BE READ IN
CONJUNCTION WITH
THE CONDITIONS OF DEVELOPMENT
CONSENT

REV2021/0026

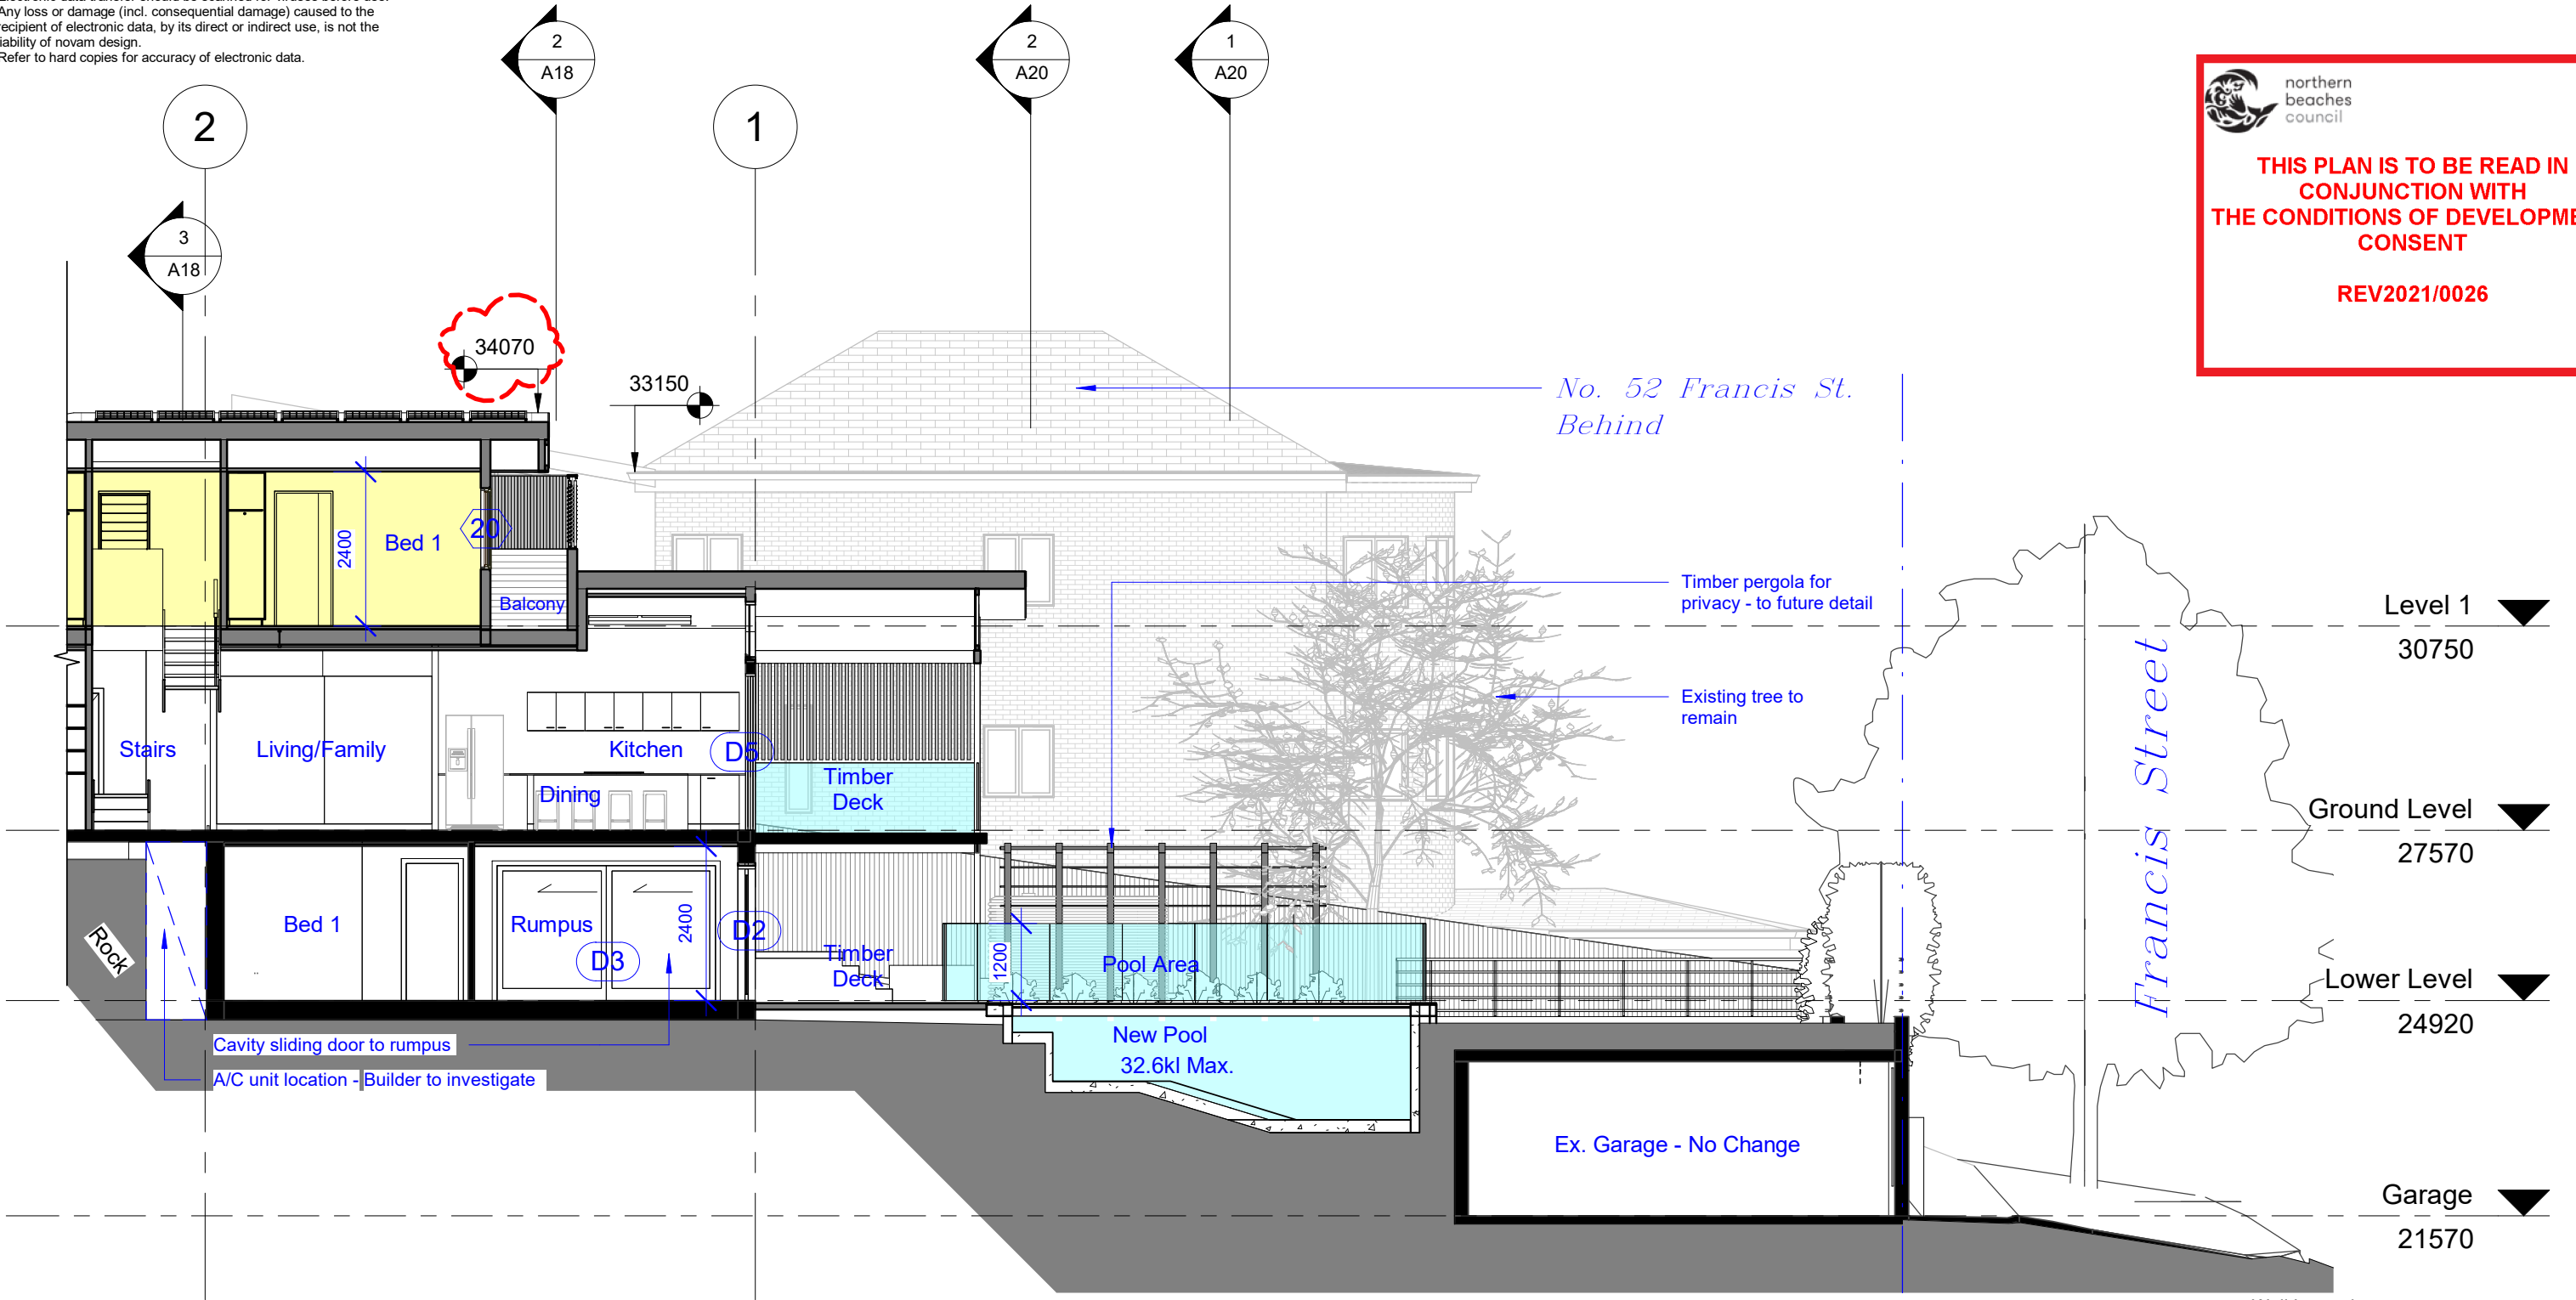

1

Proposed Section JJ

1 : 100




www.novam.com.au


ph: 9400 2932

revision	D	Modification - Proceedings No. 2022/152032 (dated 19-09-2022)
----------	---	---

All Demolition to be done in Accordance with Australian Standards AS2601, BCA and Workcover Regulations

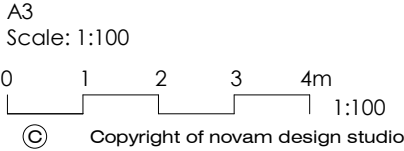

Builder To Check & Confirm Existing
Measurments Prior To Commencement

project No. AP-19-074	project 54 Francis Street, Manly 2095	scale 1 : 100	date 19/09/2022
 BUILDING DESIGNERS AUSTRALIA NSW	drawing Proposed Section - Sheet 4	drawing no. A21	Revision D

Wall Legend

Denote Existing Wall


Denote Demolition Work

Denote New Wall

Denote New Works

NOTES:
- Any discrepancies to be brought to novam design attention.
- Use figure dimension in preference to scaling.
- Only scale under direction from novam design.
- Builder to examine the site and verify conditions and dimensions.
- This drawing remains the property of novam design.
- The Client is granted conditional licence to use drawings.
- Transfer of the Licence is prohibited.
- Novam Design reserves the right to terminate the Licence.
- Reproduction of the drawing in whole or part is prohibited.
- Electronic data transfer should be scanned for viruses before use.
- Any loss or damage (incl. consequential damage) caused to the recipient of electronic data, by its direct or indirect use, is not the liability of novam design.
- Refer to hard copies for accuracy of electronic data.

Preliminary Not For Construction

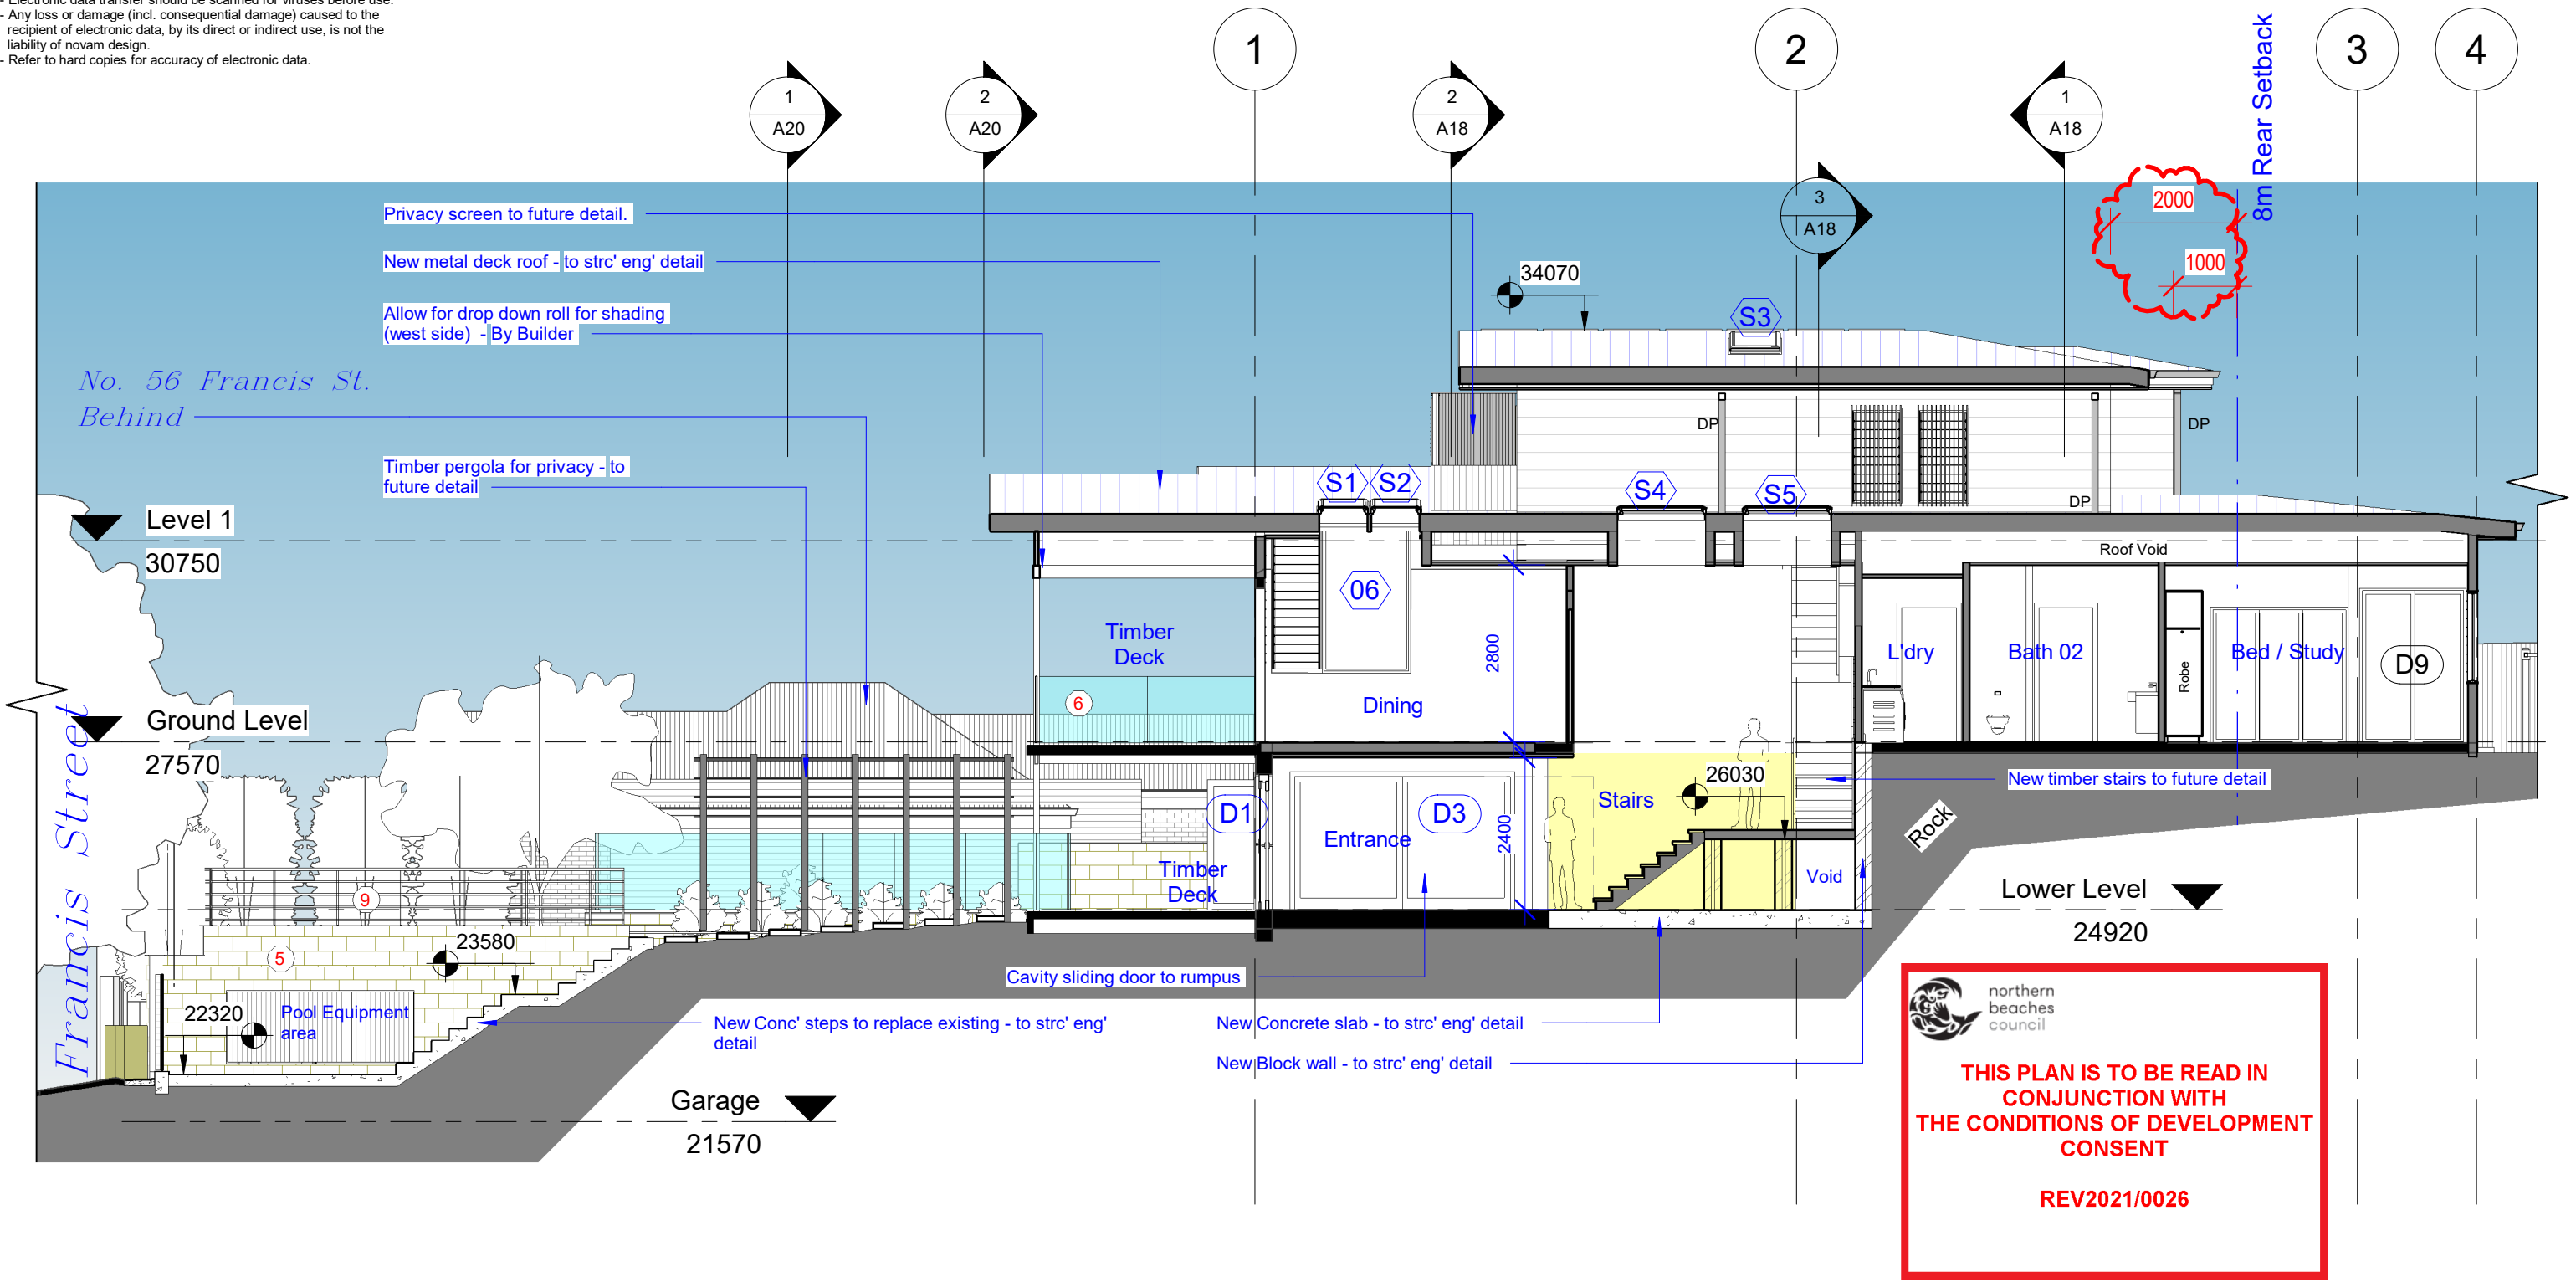

1

Proposed Section KK

1 : 100

novam

www.novam.com.au


ph: 9400 2932

revision

D

Modification - Proceedings No. 2022/152032 (dated 19-09-2022)

All Demolition to be done in Accordance with Australian Standards AS2601, BCA and Workcover Regulations

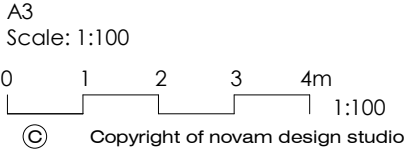

Builder To Check & Confirm Existing Measurements Prior To Commencement

project No.	project	scale	date
AP-19-074	54 Francis Street, Manly 2095	1 : 100	19/09/2022
BUILDING DESIGNERS AUSTRALIA NSW	drawing	drawing no.	Revision
	Proposed Sections - Sheet 5	A22	D

- Wall Legend
- Denote Existing Wall
 - Denote Demolition Work
 - Denote New Wall
 - Denote New Works

NOTES:

- Any discrepancies to be brought to novam design attention.
- Use figure dimension in preference to scaling.
- Only scale under direction from novam design.
- Builder to examine the site and varify conditions and dimensions.
- This drawing remains the property of novam design.
- The Client is granted conditional licence to use drawings.
- Transfer of the Licence is prohibited.
- Novam Design reserves the right to terminate the Licence.
- Reproduction of the drawing in whole or part is prohibited.
- Electronic data transfer should be scanned for viruses before use.
- Any loss or damage (incl. consequential damage) caused to the recipient of electronic data, by its direct or indirect use, is not the liability of novam design.
- Refer to hard copies for accuracy of electronic data.



northern
beaches
council

THIS PLAN IS TO BE READ IN
CONJUNCTION WITH
THE CONDITIONS OF DEVELOPMENT
CONSENT

REV2021/0026


1. Colorbond 'Surfmist'



2. Rendered & paint wall



3. External cladding - Painted

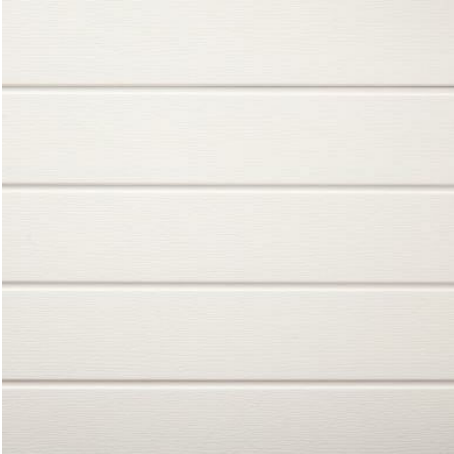

4. Aluminium Window - White



5. Sandstone cladding



6. Glass balustrade



7. Travertine Tiles - Pool Area



8. External (Vertical) cladding - Painted



9. Aluminium fence



10. White metal privacy screen


novam

www.novam.com.au

ph: 9400 2932

revision	D	Modification - Proceedings No. 2022/152032 (dated 19-09-2022)
----------	---	---

© Copyright of novam design studio

project No. AP-19-074	project 54 Francis Street, Manly 2095	scale 1 : 50	date 19/09/2022
 BUILDING DESIGNERS AUSTRALIA NSW	drawing Materials Schedule	drawing no. A26	Revision D