


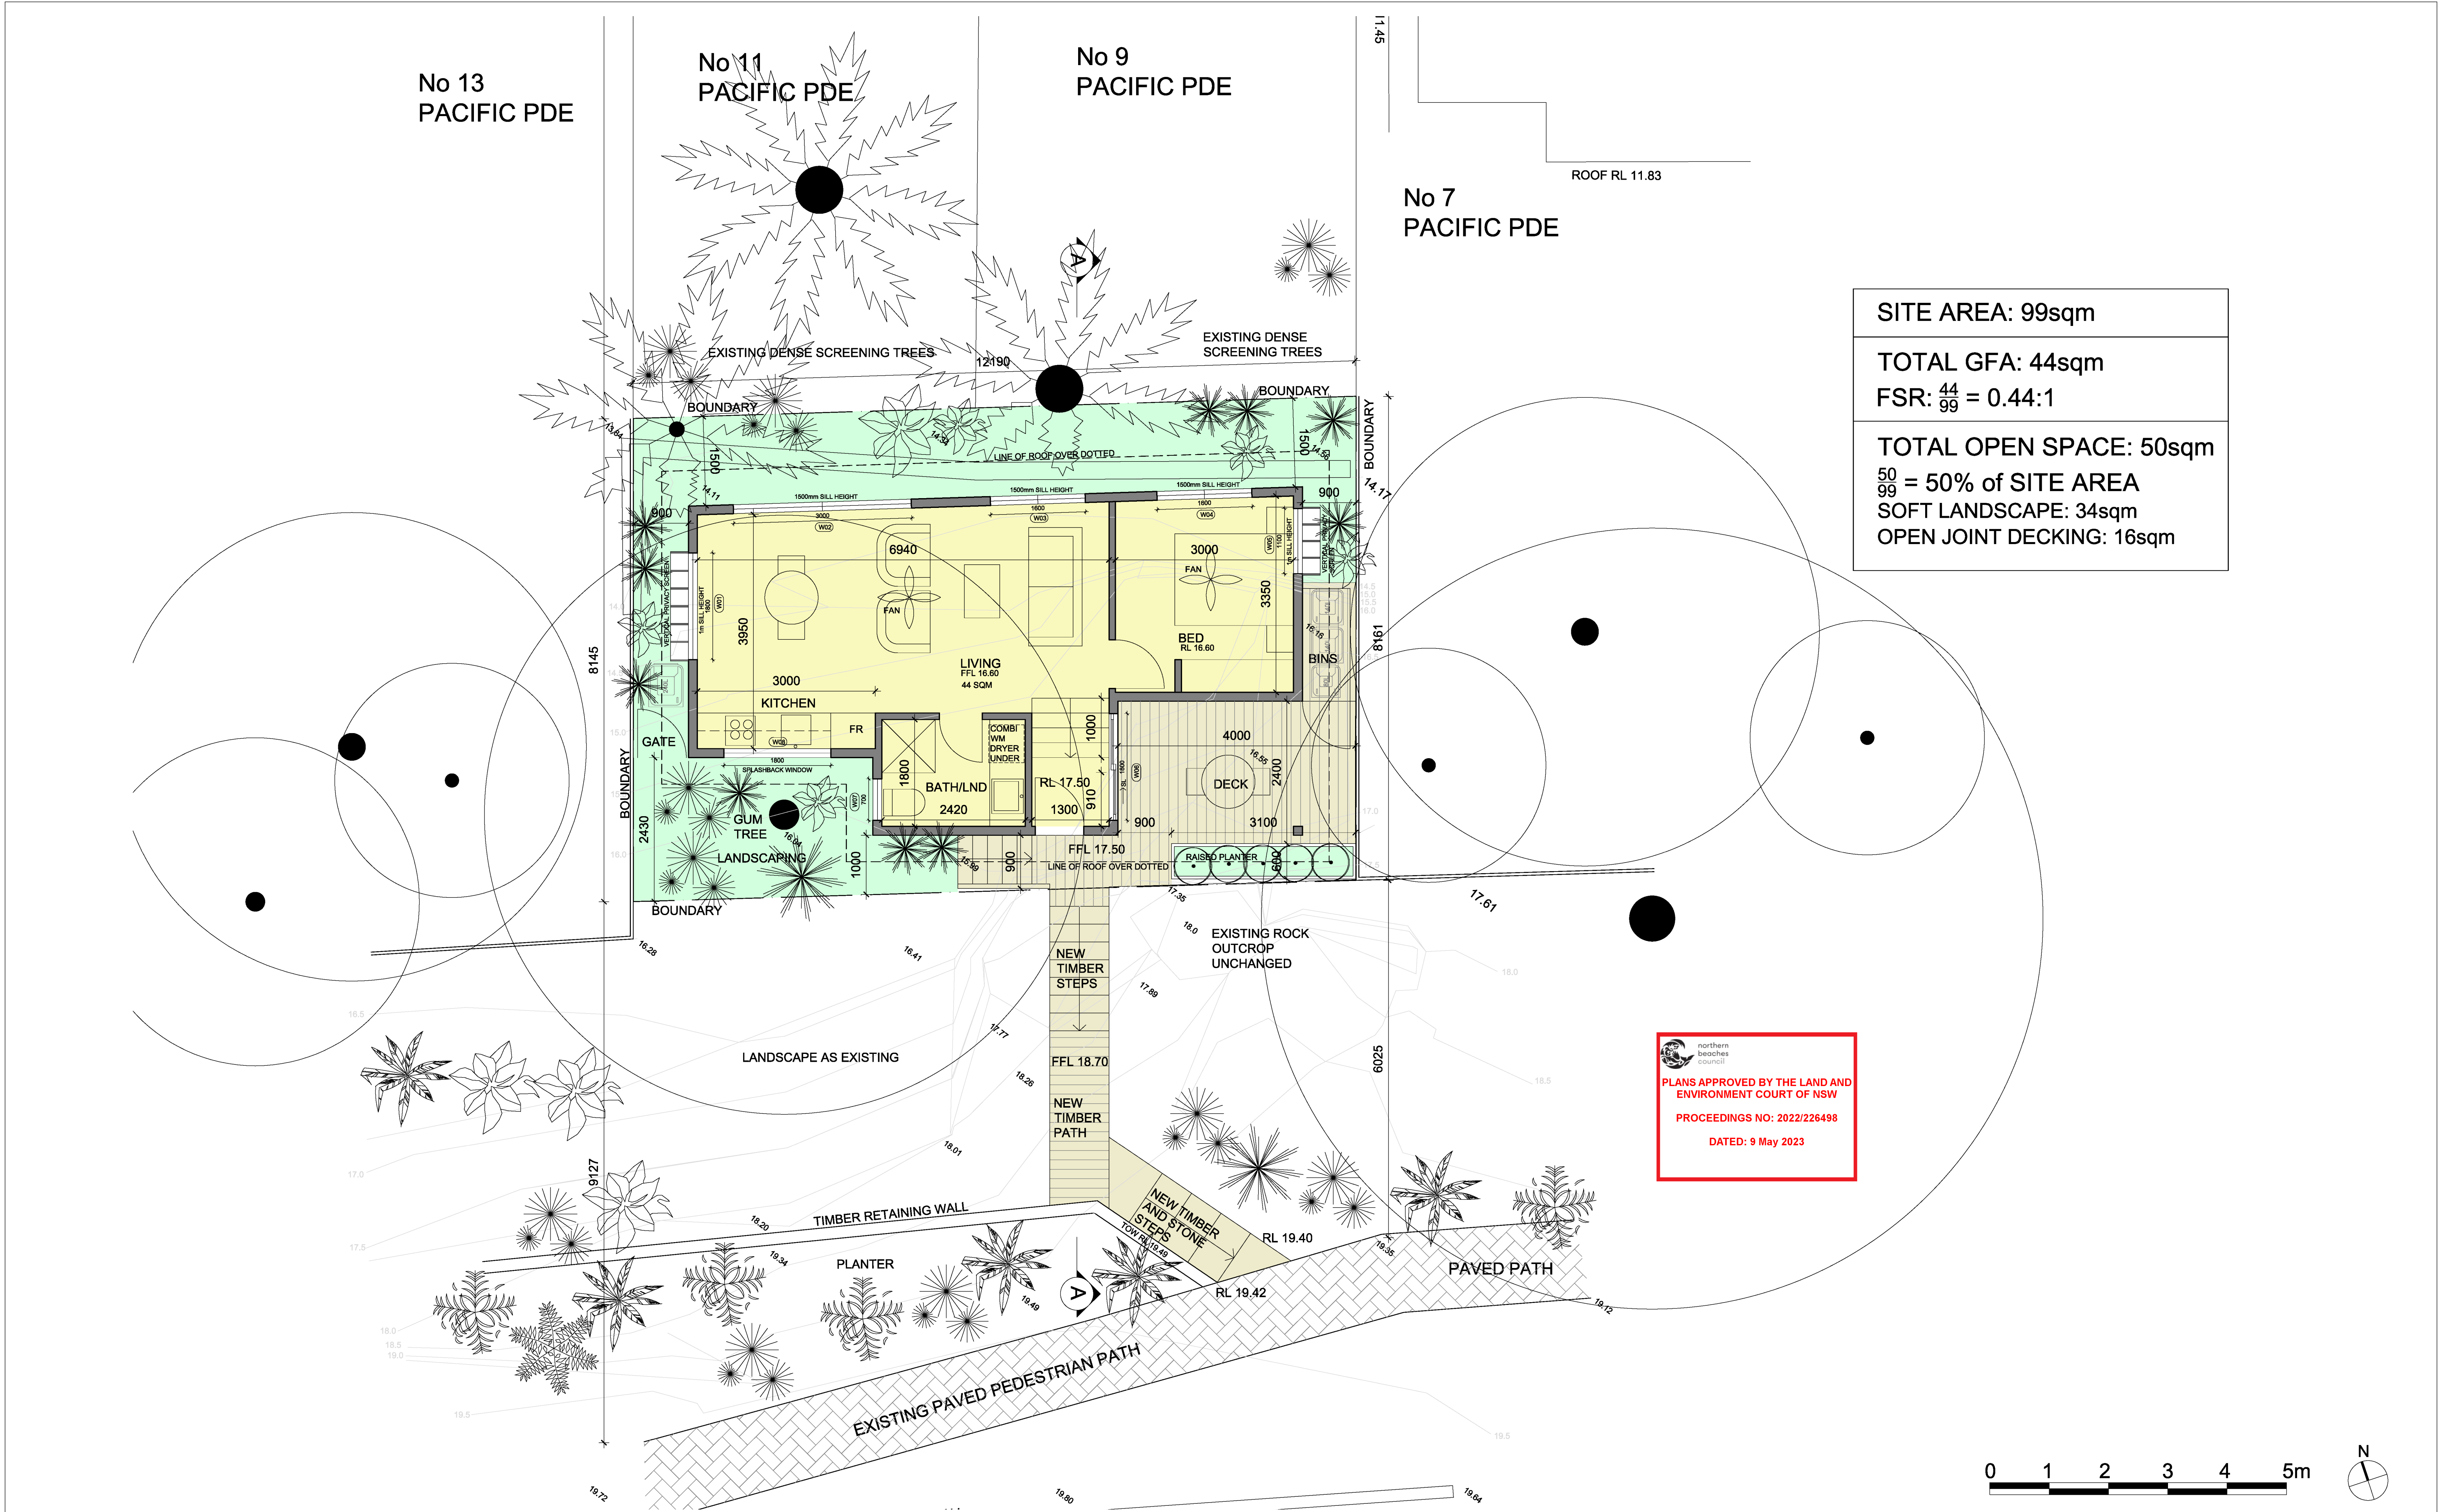
Rev	Date	Notes
D	23-11-2022	LEC S34AA - EAST & WEST WINDOW PRIVACY SCREEN, DOOR TO DECK
C	16-11-2022	LEC S34AA ISSUE
A	01-12-2021	DA ISSUE
2	22-07-2021	PRE DA MEETING
1	28-05-2021	PRELIMINARY

Notes:
<ul style="list-style-type: none">DA design only - not for constructionAll structural foundations, beams, walls, slabs, columns etc to be to Structural Engineer's specification and documentation.All construction work to comply with current relevant Australian Standards and the Building Code of AustraliaCopyright in all documents and drawings prepared by Carlisle Architects and in any works executed from those documents shall remain the property of Carlisle ArchitectsDo not scale from drawingsCheck and verify all dimensions on site before commencement of any work and before ordering or fabricating any parts of the work. Report any discrepancies to the Architect prior to the commencement of any works.

Drawing:

SITE PLAN
SITE ANALYSIS

Project:	NEW RESIDENCE	 t: 0424 504 500 e: matt@carlislearchitects.com www.carlislearchitects.com ABN: 63 604 133 299 Nominated architect: Matt Carlisle NSW Reg No 7739	
Address:	40 PINE ST MANLY, NSW, 2095	Scale: 1:250 @ A1	Date: 28-05-2021
Client:	James Bell	Drawing No.	Rev:
Job No:	21-04	DA-01	D
Stage:	DEVELOPMENT APPLICATION		



Rev	Date	Notes
D	22-11-2022	LEC S34AA ISSUE - DOOR TO DECK, EAST & WEST WINDOWS SCREENS
C	16-11-2022	LEC S34AA ISSUE
B	22-06-2022	DA ISSUE - BIN STORE MOVED, DECK LARGER
A	01-12-2021	DA ISSUE
2	22-07-2021	PRE DA MEETING
1	28-05-2021	PRELIMINARY


Notes:

- DA design only - not for construction
- All structural foundations, beams, walls, slabs, columns etc to be to Structural Engineer's specification and documentation.
- All construction work to comply with current relevant Australian Standards and the Building Code of Australia
- Copyright in all documents and drawings prepared by Carlisle Architects and in any works executed from those documents shall remain the property of Carlisle Architects
- Do not scale from drawings
- Check and verify all dimensions on site before commencement of any work and before ordering or fabricating any parts of the work. Report any discrepancies to the Architect prior to the commencement of any works.

Drawing:

FLOOR PLAN

Project:	NEW RESIDENCE		
Address:	40 PINE ST MANLY, NSW, 2095	t: 0424 504 500 www.carlislearchitects.com Nominated architect: Matt Carlisle	e: matt@carlislearchitects.com ABN: 63 604 133 299 NSW Reg No 7739
Client:	James Bell	Scale: 1:50 @ A1	Date: 28-05-2021
Job No:	21-04	Drawing No.	Rev:
Stage:	DEVELOPMENT APPLICATION	DA-02	D

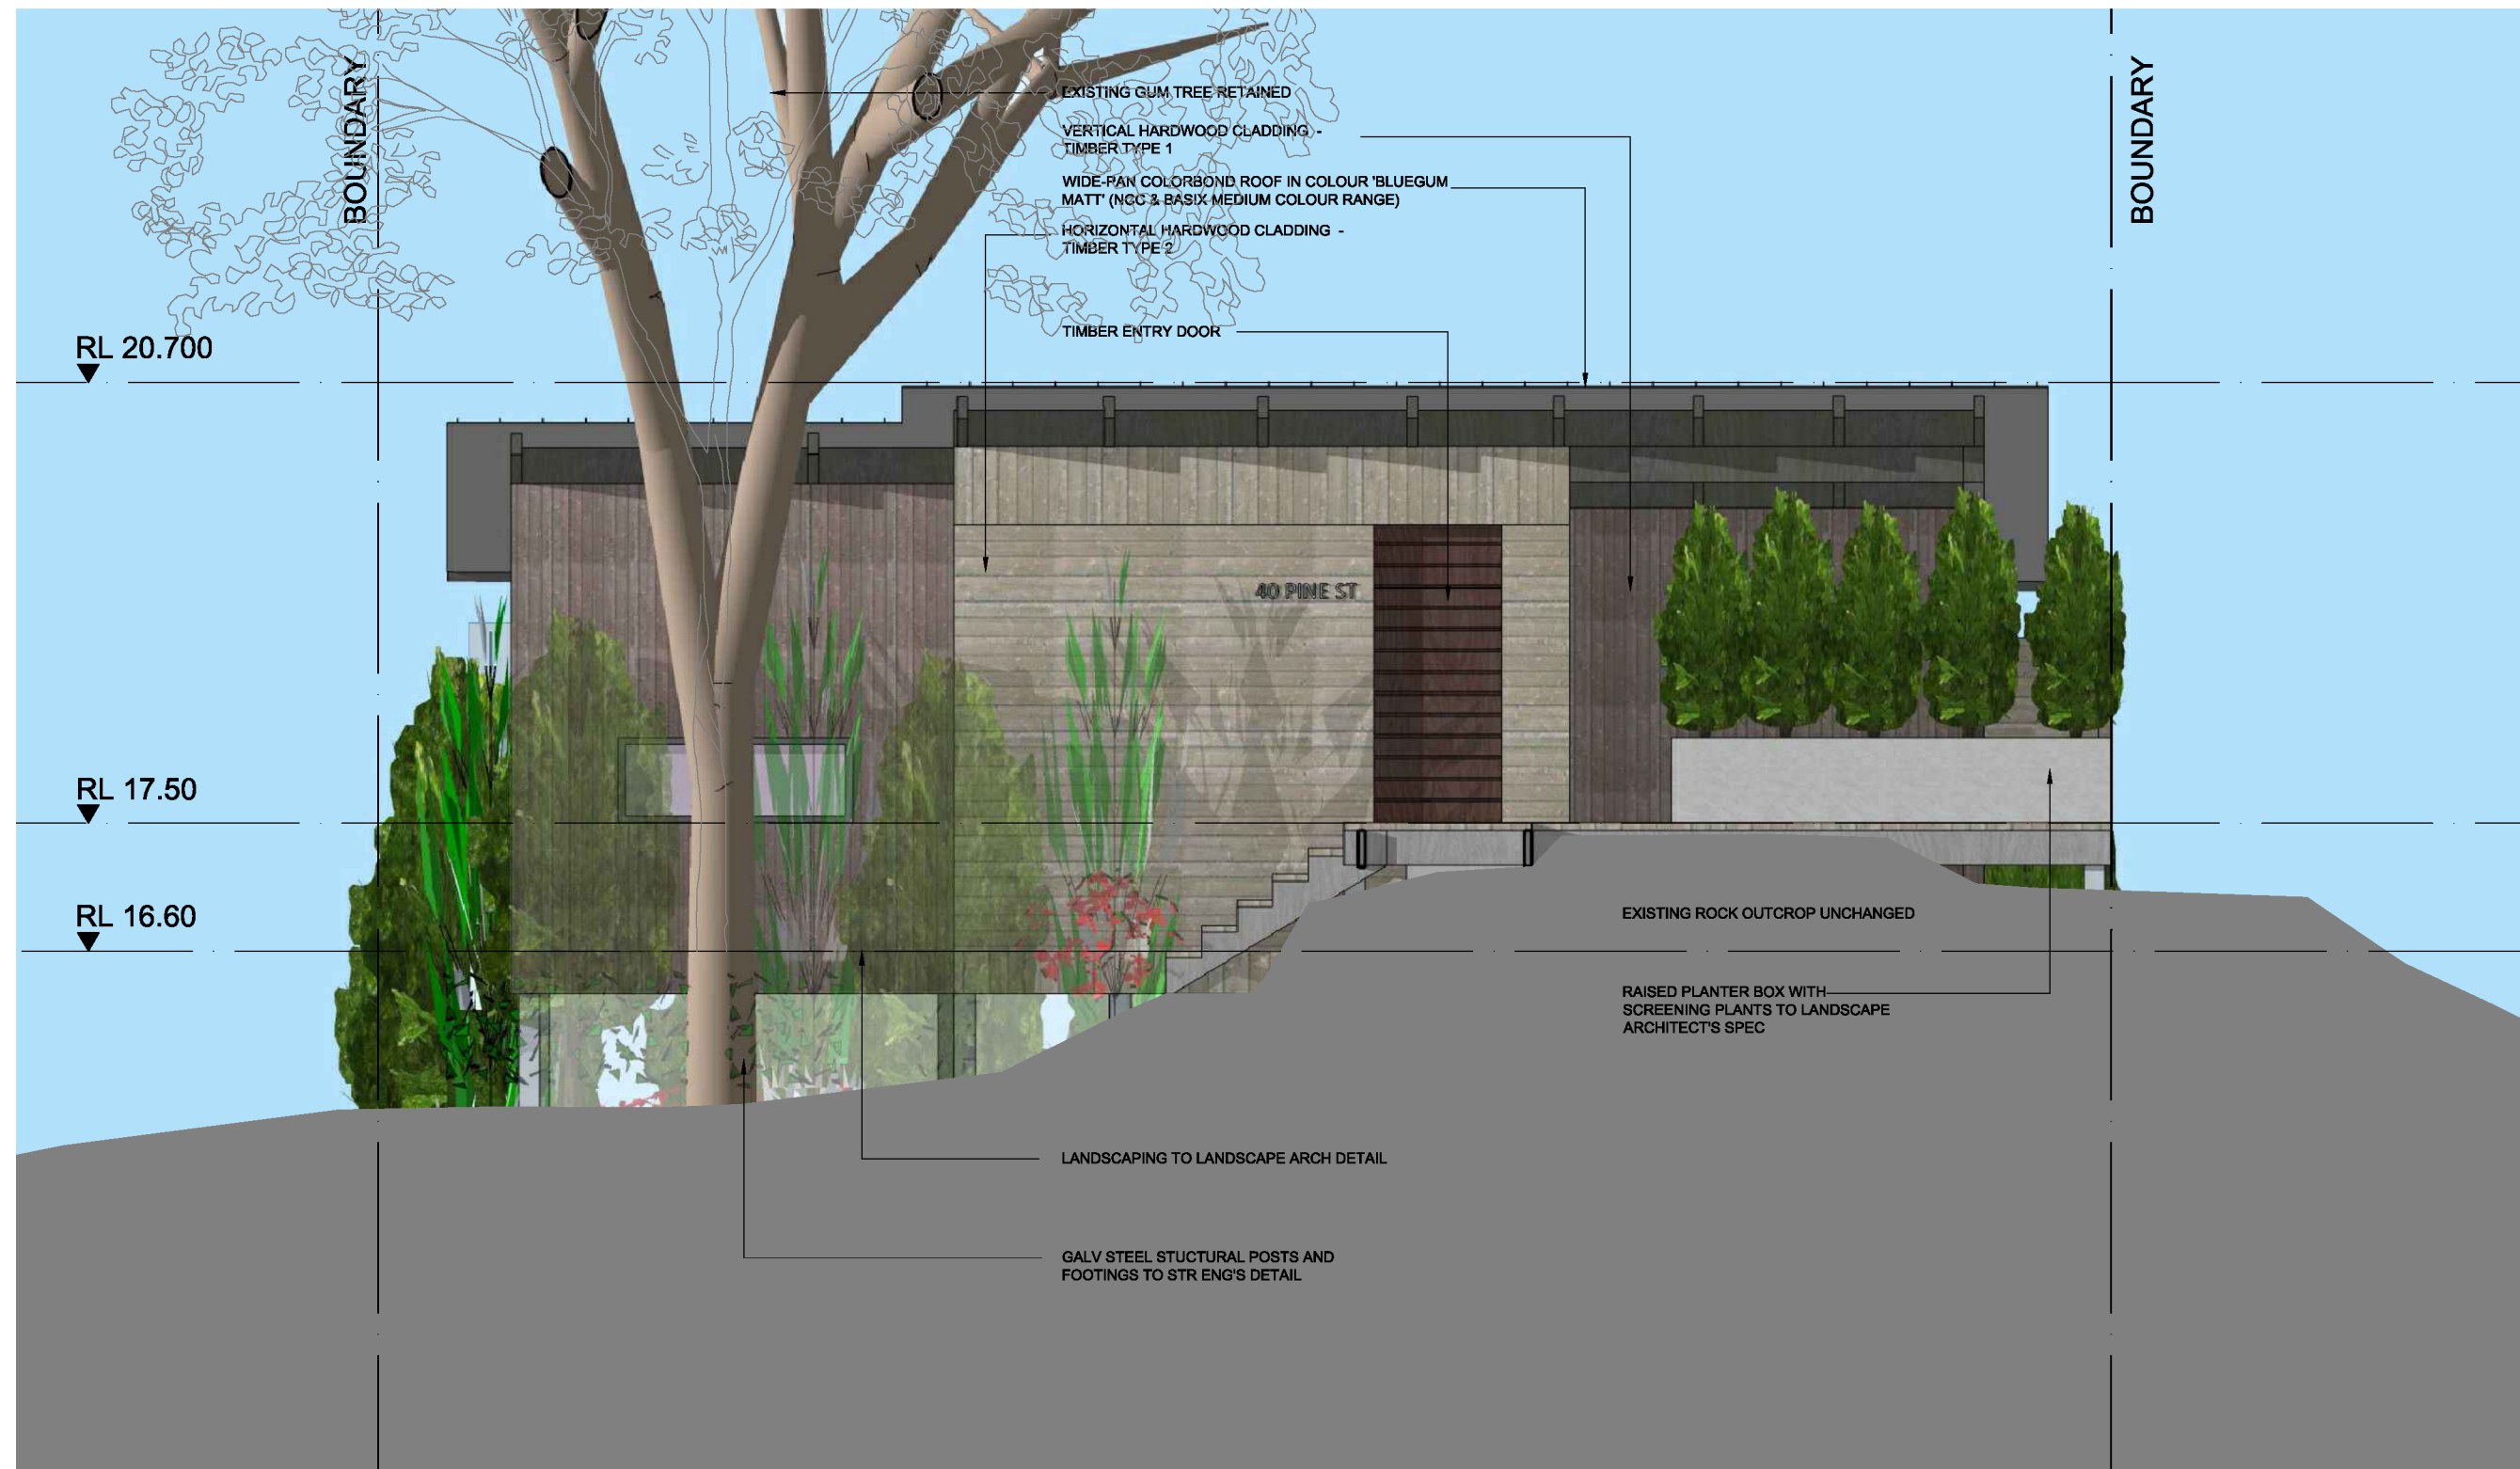

① SOUTH ELEVATION



② EAST ELEVATION



③ NORTH ELEVATION



④ WEST ELEVATION



Rev	Date	Notes
D	23-11-2022	LEC S34AA - EAST & WEST WINDOW PRIVACY SCREEN, DOOR TO DECK
C	16-11-2022	LEC S34AA ISSUE
A	01-12-2021	DA ISSUE


Notes:


- DA design only - not for construction
- All structural foundations, beams, walls, slabs, columns etc to be to Structural Engineer's specification and documentation.
- All construction work to comply with current relevant Australian Standards and the Building Code of Australia
- Copyright in all documents and drawings prepared by Carlisle Architects and in any works executed from those documents shall remain the property of Carlisle Architects
- Do not scale from drawings
- Check and verify all dimensions on site before commencement of any work and before ordering or fabricating any parts of the work. Report any discrepancies to the Architect prior to the commencement of any works.

Drawing:


ELEVATIONS



Project:	NEW RESIDENCE		
Address:	40 PINE ST MANLY, NSW, 2095	t: 0424 504 500 www.carlislearchitects.com Nominated architect: Matt Carlisle	e: matt@carlislearchitects.com ABN: 63 604 133 299 NSW Reg No 7739
Client:	James Bell	Scale: 1:50 @ A1	Date: 28-05-2021
Job No:	21-04	Drawing No.	Rev:
Stage:	DEVELOPMENT APPLICATION	DA-03	D

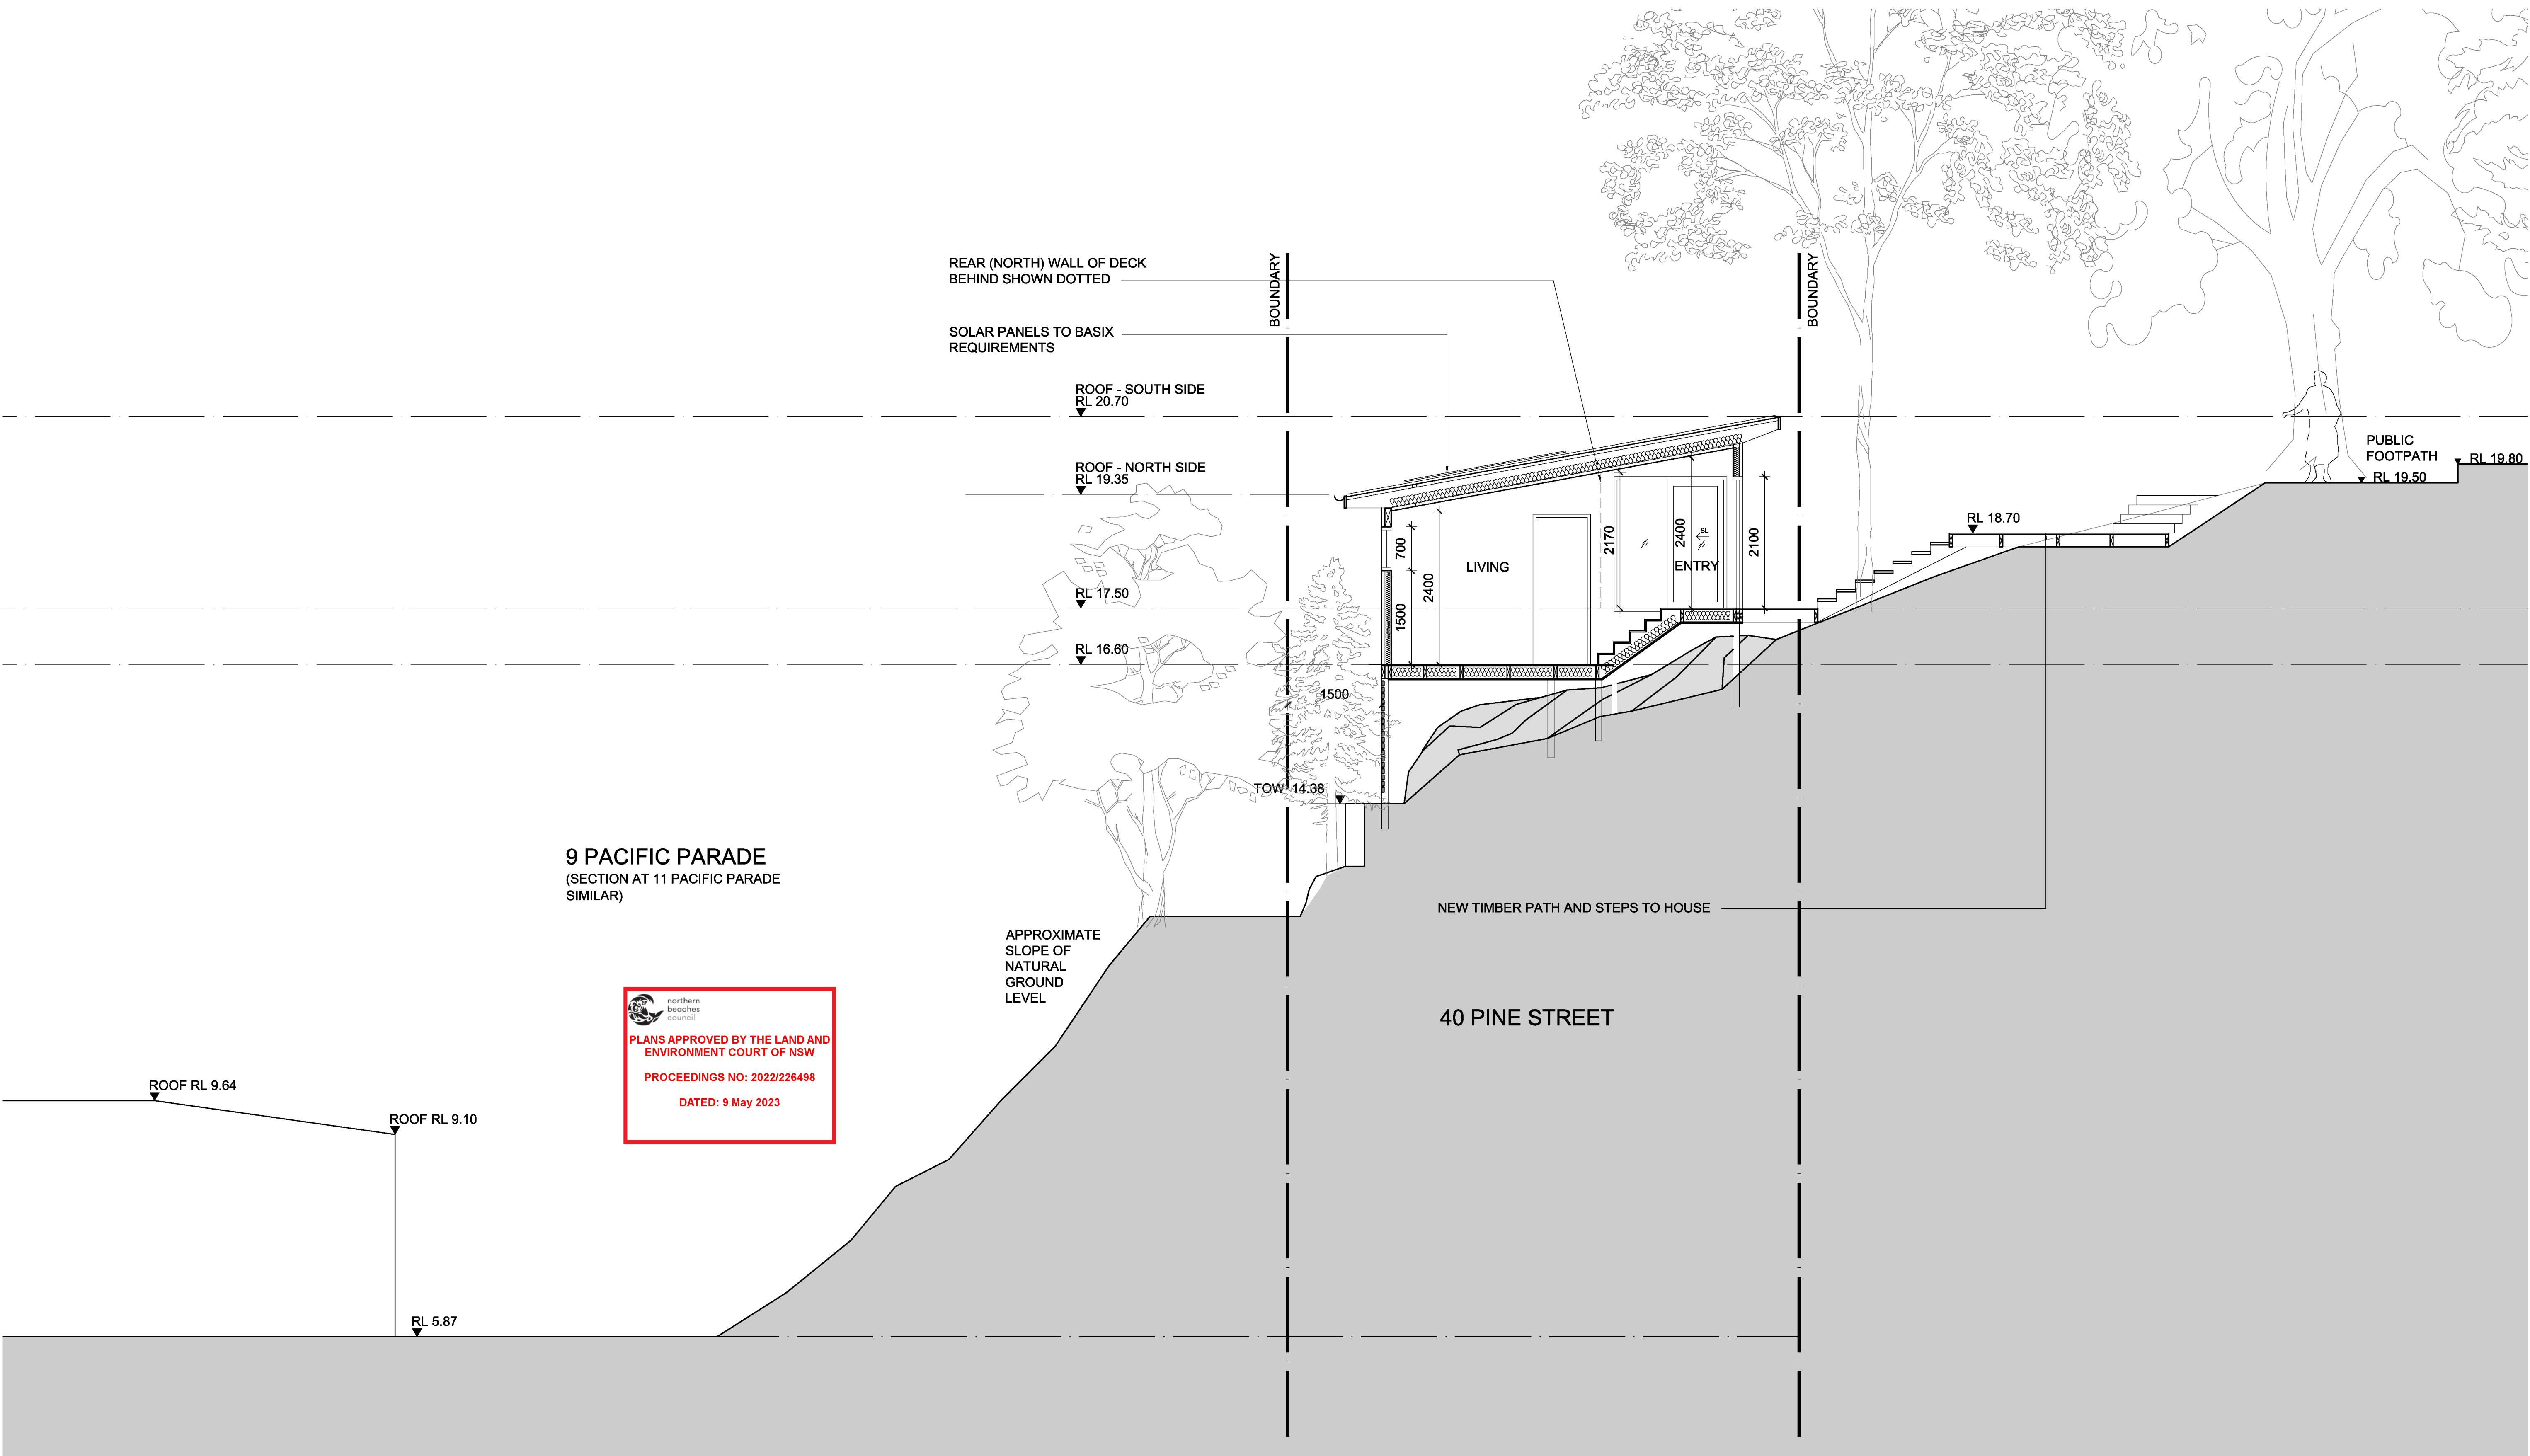

1 SECTION AA

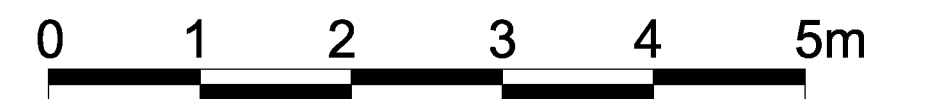

--	--	