

SITE PLAN



LOCATION MAP



BUILDING FROM MAITLAND ST.

s.t.udio
SALLY.TAYLOR
+61 417 231 375
SALLY@SALLYTAYLOR.COM.AU
W: SALLYTAYLOR.COM.AU
ABN: 33 943 218 260

PROJECT:

THE EXCHANGE
FOR JILLIAN KILBY

43 MAITLAND STREET, NARRABRI

NOTE:

- DRAWINGS ARE TO BE READ IN CONJUNCTION WITH FINISHES SCHEDULE.
- ALL DIMENSIONS ARE NOMINAL, BUILDER TO CHECK ON SITE AND TO ADVISE OF DISCREPANCIES
- THIS DRAWING IS COPYRIGHT AND MAY NOT BE USED WITHOUT WRITTEN CONSENT
- DO NOT SCALE OFF THIS DRAWING
- TRADES TO VERIFY DIMENSIONS ON SITE PRIOR TO PROCEEDING
- THIS DRAWING HAS BEEN PRODUCED TO ILLUSTRATE DESIGN INTENT
- ALL SHOP DRAWINGS ARE TO BE SUBMITTED TO AND APPROVED BY S.T.UDIO SALLY TAYLOR PRIOR TO MANUFACTURE OR CONSTRUCTION

REVISION:

DRAWING NAME:

SITE PLAN

DATE:

29/1/21

SCALE:


1:150 @A3

ISSUE:

DEVELOPMENT APPLICATION

DRAWING NUMBER:

1

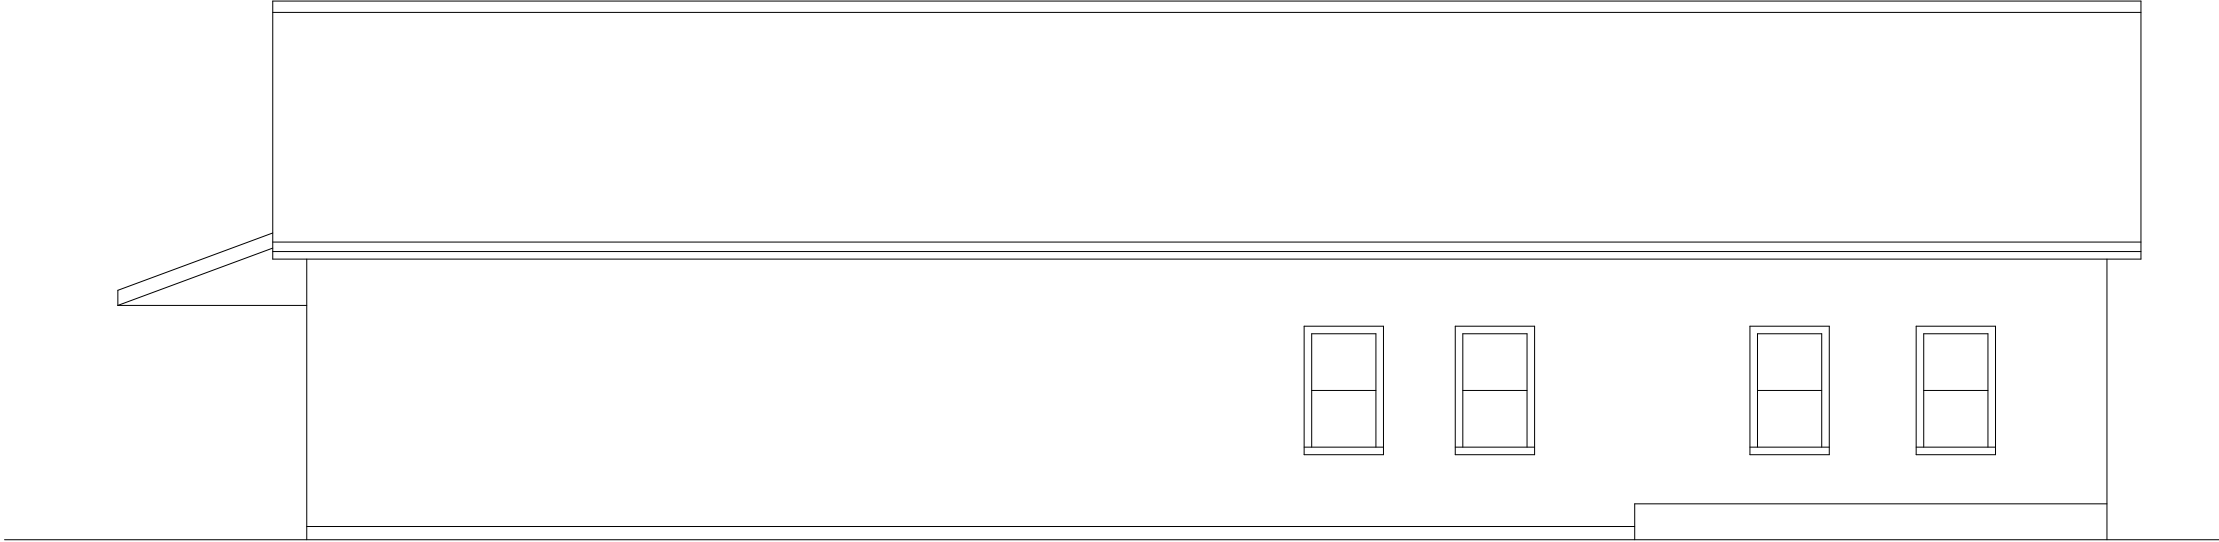

NORTH ELEVATION - NO CHANGE

s.t.udio
SALLY.TAYLOR
+61 417 231 375
SALLY@SALLYTAYLOR.COM.AU
W: SALLYTAYLOR.COM.AU
ABN: 33 943 218 260

PROJECT:

THE EXCHANGE
FOR JILLIAN KILBY

43 MAITLAND STREET, NARRABRI


NOTE:
- DRAWINGS ARE TO BE READ IN CONJUNCTION WITH FINISHES SCHEDULE.
- ALL DIMENSIONS ARE NOMINAL, BUILDER TO CHECK ON SITE AND TO ADVISE OF DISCREPANCIES
- THIS DRAWING IS COPYRIGHT AND MAY NOT BE USED WITHOUT WRITTEN CONSENT
- DO NOT SCALE OFF THIS DRAWING
- TRADES TO VERIFY DIMENSIONS ON SITE PRIOR TO PROCEEDING
- THIS DRAWING HAS BEEN PRODUCED TO ILLUSTRATE DESIGN INTENT
- ALL SHOP DRAWINGS ARE TO BE SUBMITTED TO AND APPROVED BY S.T.UDIO SALLY TAYLOR PRIOR TO MANUFACTURE OR CONSTRUCTION

REVISION:




DRAWING NAME:

NORTH ELEVATION
DATE: 29/1/21 SCALE: 1:100 @A3
ISSUE:
DEVELOPMENT APPLICATION
DRAWING NUMBER: 5

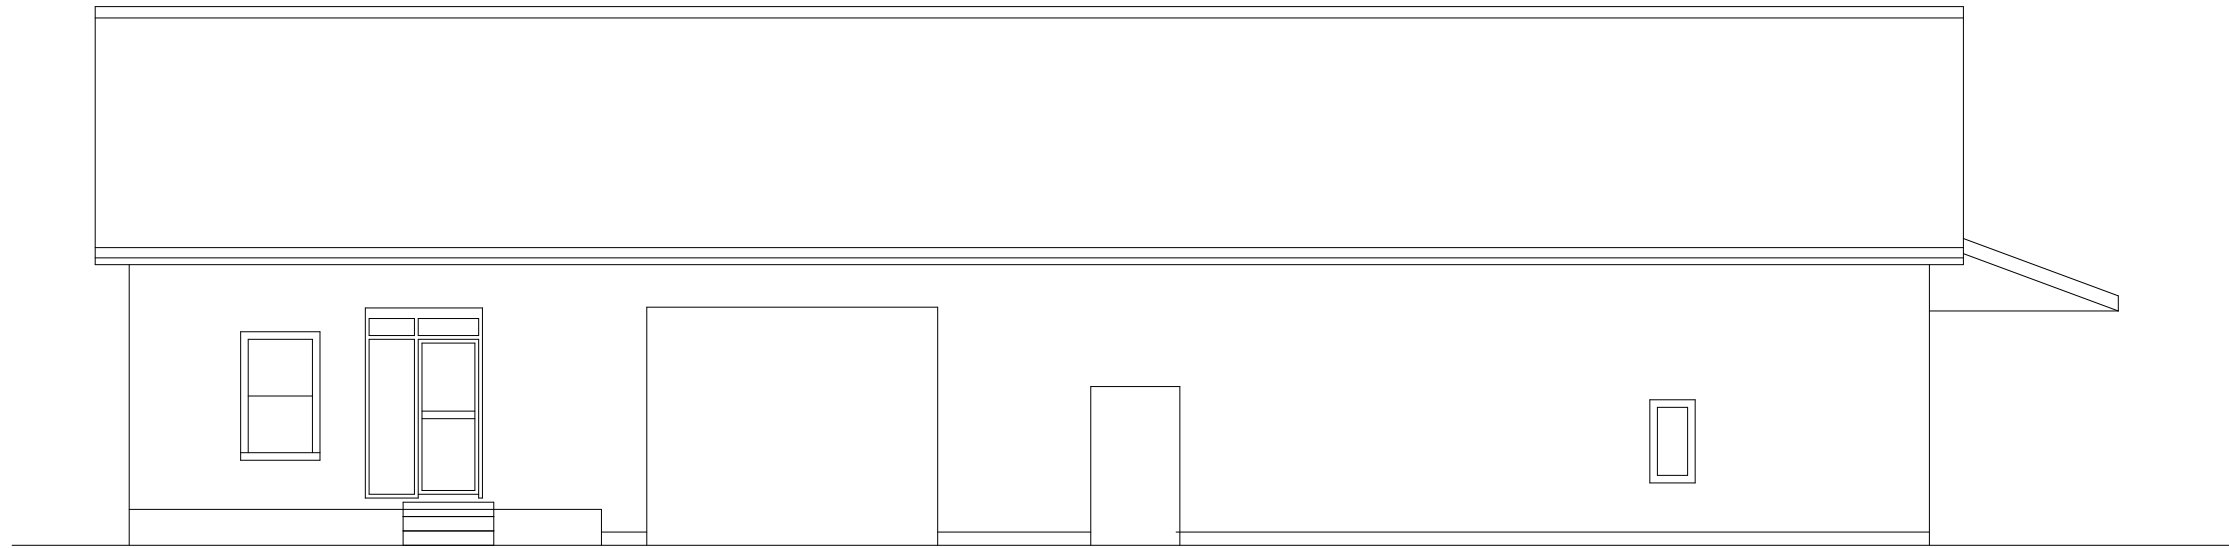

EXISTING SOUTH ELEVATION

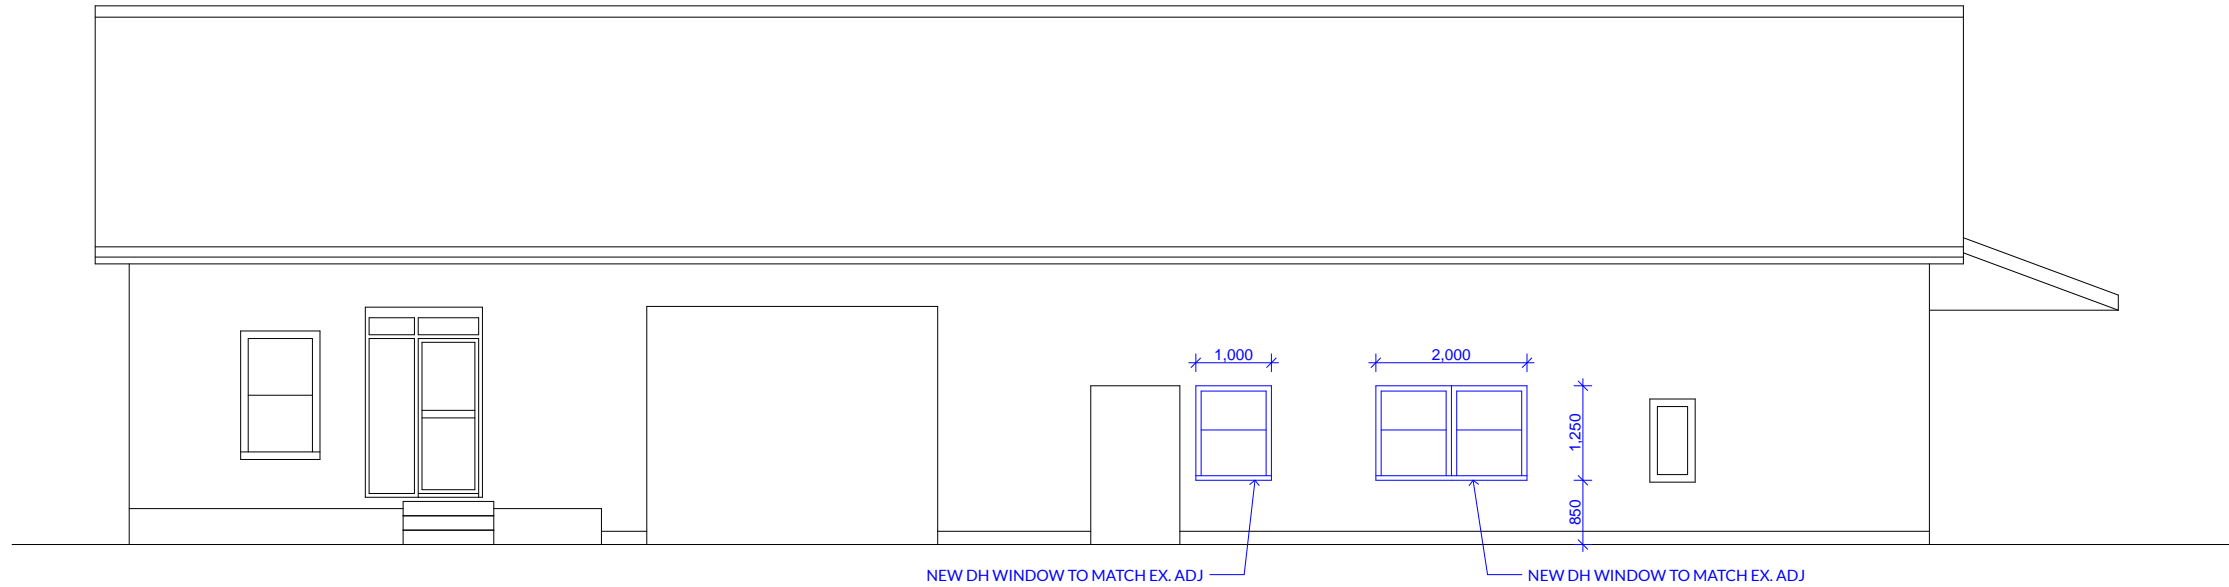

PROPOSED SOUTH ELEVATION

s.t.udio
SALLY.TAYLOR
+61 417 231 375
SALLY@SALLYTAYLOR.COM.AU
W: SALLYTAYLOR.COM.AU
ABN: 33 943 218 260

PROJECT:

THE EXCHANGE
FOR JILLIAN KILBY

43 MAITLAND STREET, NARRABRI


NOTE:
- DRAWINGS ARE TO BE READ IN CONJUNCTION WITH FINISHES SCHEDULE.
- ALL DIMENSIONS ARE NOMINAL, BUILDER TO CHECK ON SITE AND TO ADVISE OF DISCREPANCIES
- THIS DRAWING IS COPYRIGHT AND MAY NOT BE USED WITHOUT WRITTEN CONSENT
- DO NOT SCALE OFF THIS DRAWING
- TRADES TO VERIFY DIMENSIONS ON SITE PRIOR TO PROCEEDING
- THIS DRAWING HAS BEEN PRODUCED TO ILLUSTRATE DESIGN INTENT
- ALL SHOP DRAWINGS ARE TO BE SUBMITTED TO AND APPROVED BY S.T.UDIO SALLY TAYLOR PRIOR TO MANUFACTURE OR CONSTRUCTION

REVISION:




DRAWING NAME:


SOUTH ELEVATION
DATE: 29/1/21 SCALE: 1:100 @A3
ISSUE:
DEVELOPMENT APPLICATION
DRAWING NUMBER: 6

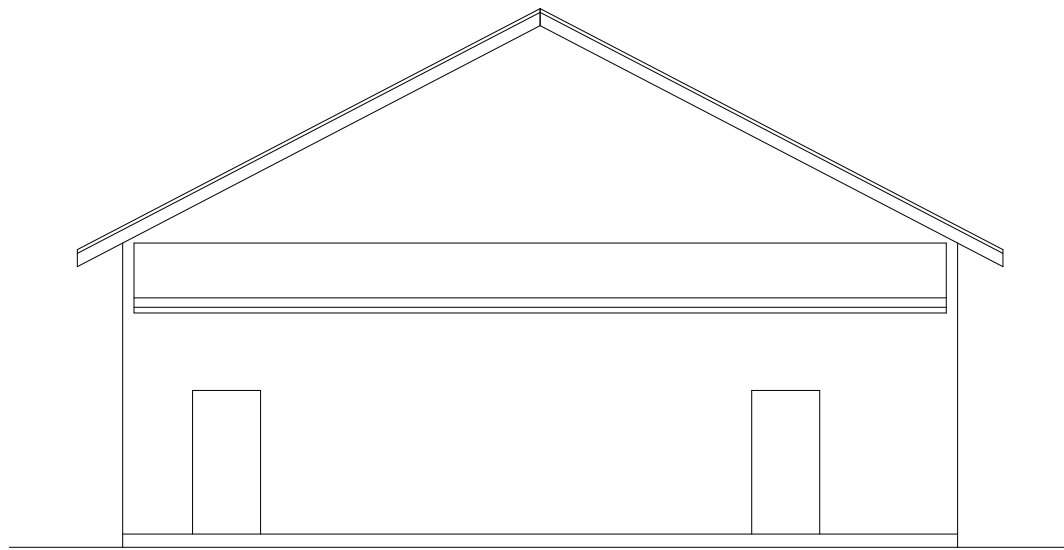

EXISTING EAST ELEVATION
NO CHANGE

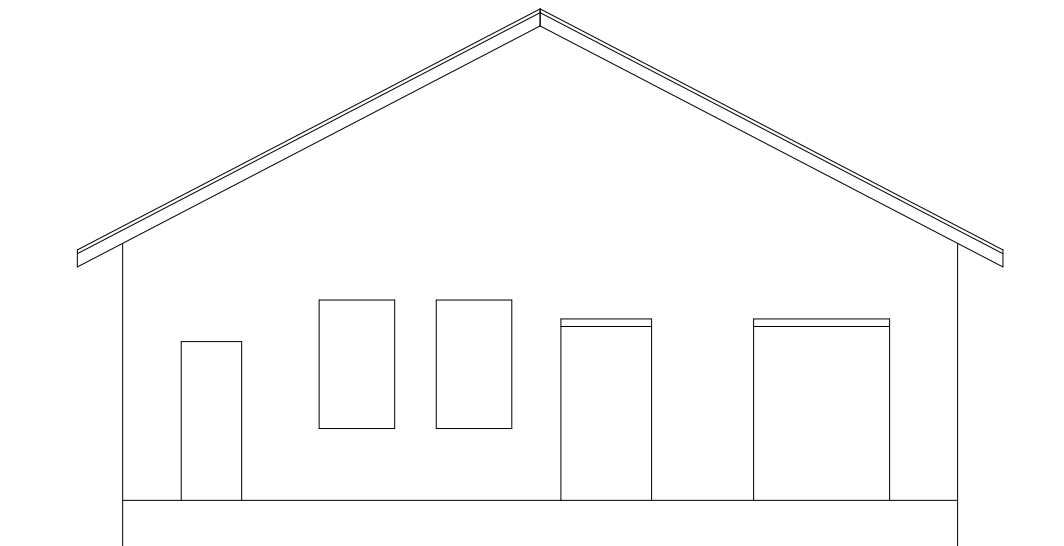

EXISTING WEST ELEVATION

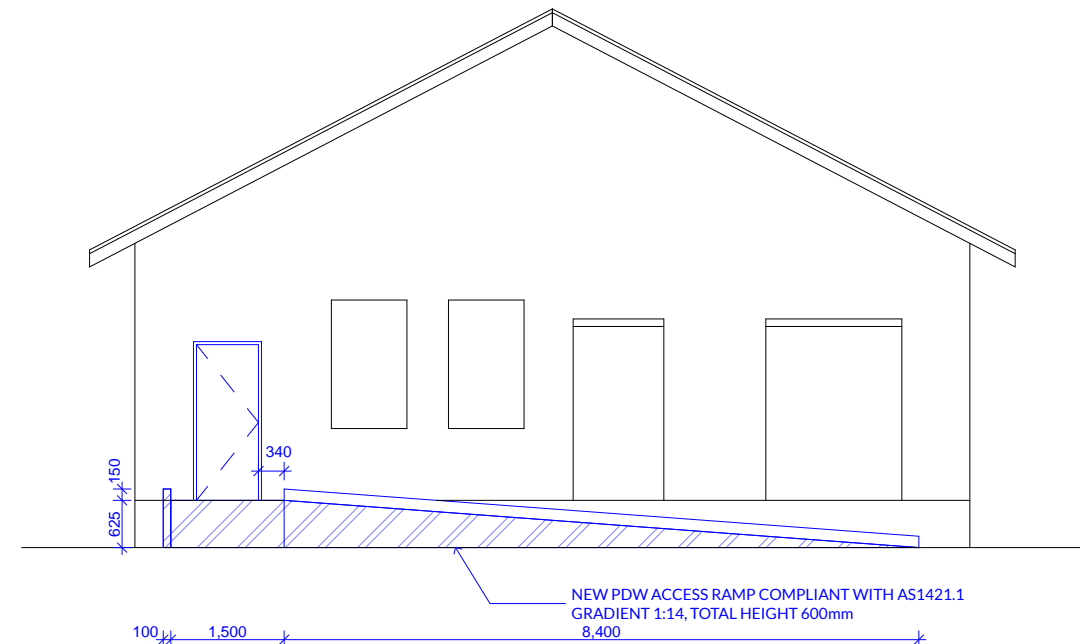

PROPOSED WEST ELEVATION

s.t.udio
SALLY.TAYLOR
+61 417 231 375
SALLY@SALLYTAYLOR.COM.AU
W: SALLYTAYLOR.COM.AU
ABN: 33 943 218 260


PROJECT:
**THE EXCHANGE
FOR JILLIAN KILBY**
43 MAITLAND STREET, NARRABRI

NOTE:
- DRAWINGS ARE TO BE READ IN CONJUNCTION WITH FINISHES SCHEDULE.
- ALL DIMENSIONS ARE NOMINAL, BUILDER TO CHECK ON SITE AND TO ADVISE OF DISCREPANCIES
- THIS DRAWING IS COPYRIGHT AND MAY NOT BE USED WITHOUT WRITTEN CONSENT
- DO NOT SCALE OFF THIS DRAWING
- TRADES TO VERIFY DIMENSIONS ON SITE PRIOR TO PROCEEDING
- THIS DRAWING HAS BEEN PRODUCED TO ILLUSTRATE DESIGN INTENT
- ALL SHOP DRAWINGS ARE TO BE SUBMITTED TO AND APPROVED BY S.T.UDIO SALLY TAYLOR PRIOR TO MANUFACTURE OR CONSTRUCTION


REVISION:
a - revision clouded - 29/01/21



DRAWING NAME:
EAST / WEST ELEVATION
DATE: **29/1/21** SCALE: **1:100 @A3**
ISSUE:
DEVELOPMENT APPLICATION
DRAWING NUMBER: **7**

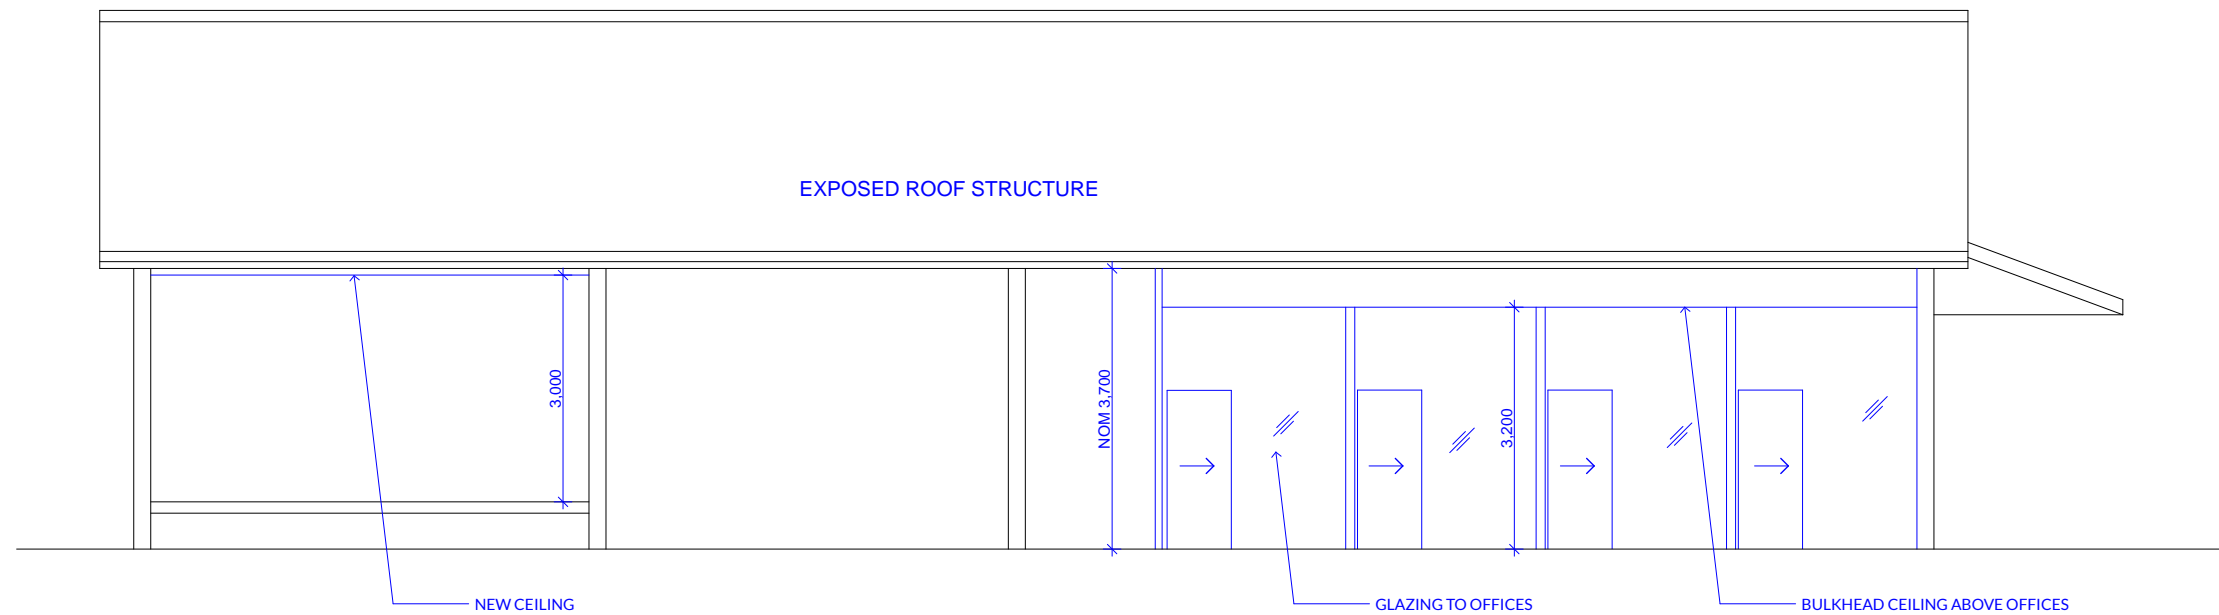

SECTION THROUGH BUILDING S-01

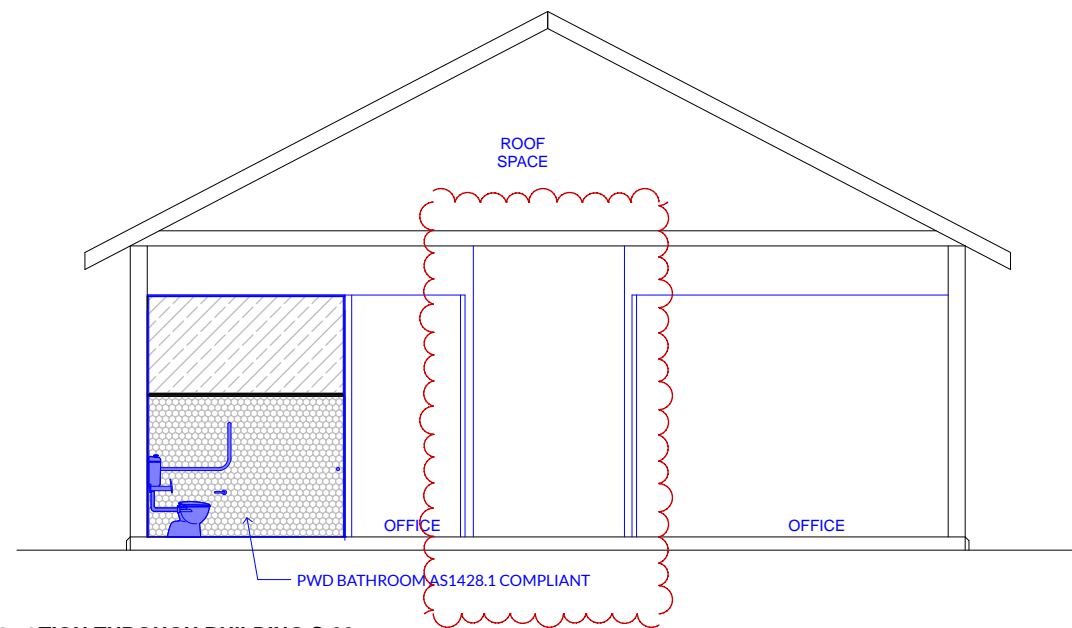

SECTION THROUGH BUILDING S-02

s.t.udio
SALLY.TAYLOR
+61 417 231 375
SALLY@SALLYTAYLOR.COM.AU
W: SALLYTAYLOR.COM.AU
ABN: 33 943 218 260

PROJECT:
**THE EXCHANGE
FOR JILLIAN KILBY**
43 MAITLAND STREET, NARRABRI

NOTE:
- DRAWINGS ARE TO BE READ IN CONJUNCTION WITH FINISHES SCHEDULE.
- ALL DIMENSIONS ARE NOMINAL, BUILDER TO CHECK ON SITE AND TO ADVISE OF DISCREPANCIES
- THIS DRAWING IS COPYRIGHT AND MAY NOT BE USED WITHOUT WRITTEN CONSENT
- DO NOT SCALE OFF THIS DRAWING
- TRADES TO VERIFY DIMENSIONS ON SITE PRIOR TO PROCEEDING
- THIS DRAWING HAS BEEN PRODUCED TO ILLUSTRATE DESIGN INTENT
- ALL SHOP DRAWINGS ARE TO BE SUBMITTED TO AND APPROVED BY S.T.UDIO SALLY TAYLOR PRIOR TO MANUFACTURE OR CONSTRUCTION

REVISION:
a - revision clouded - 29/01/21



DRAWING NAME:
SECTION 1+2
DATE: **29/1/21** SCALE: **1:100 @A3**
ISSUE:
DEVELOPMENT APPLICATION
DRAWING NUMBER: **8**