

# BOOROWA 1B 5MW SOLAR FARM

## DEVELOPMENT APPLICATION

ADDRESS:  
MEADS LANE  
BOOROWA  
NSW 2586




DEVELOPED BY:  
ITP DEVELOPMENT

Sheet List Table	
Sheet Number	Sheet Title
G-0100	TITLE
G-0400	LOCATION PLAN
G-2100	GENERAL ARRANGEMENT PLAN
G-2200	SITE ELEVATIONS
C-4300	INVERTER FOOTING DETAILS
C-4301	BESS FOOTING DETAILS
C-5300	FENCING DETAILS
C-5301	GATE DETAILS
C-6300	ACCESS PATH DETAILS
C-7300	LANDSCAPE DETAILS
E-3400	NEXTRACKER ARRAY DETAILS
E-4100	INVERTER STATION PLAN
E-4300	INVERTER STATION DETAILS
E-5300	TYPICAL BESS DETAILS
E-5301	TYPICAL DC-DC SKID DETAILS




info@itpau.com.au  
+61 (0) 2 6257 3511  
Level 1, 19-23 Moore St Turner, ACT 2612  
itpau.com.au




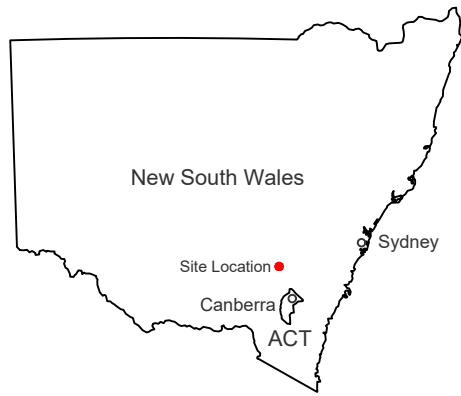

1 STATE MAP  
SCALE: NTS

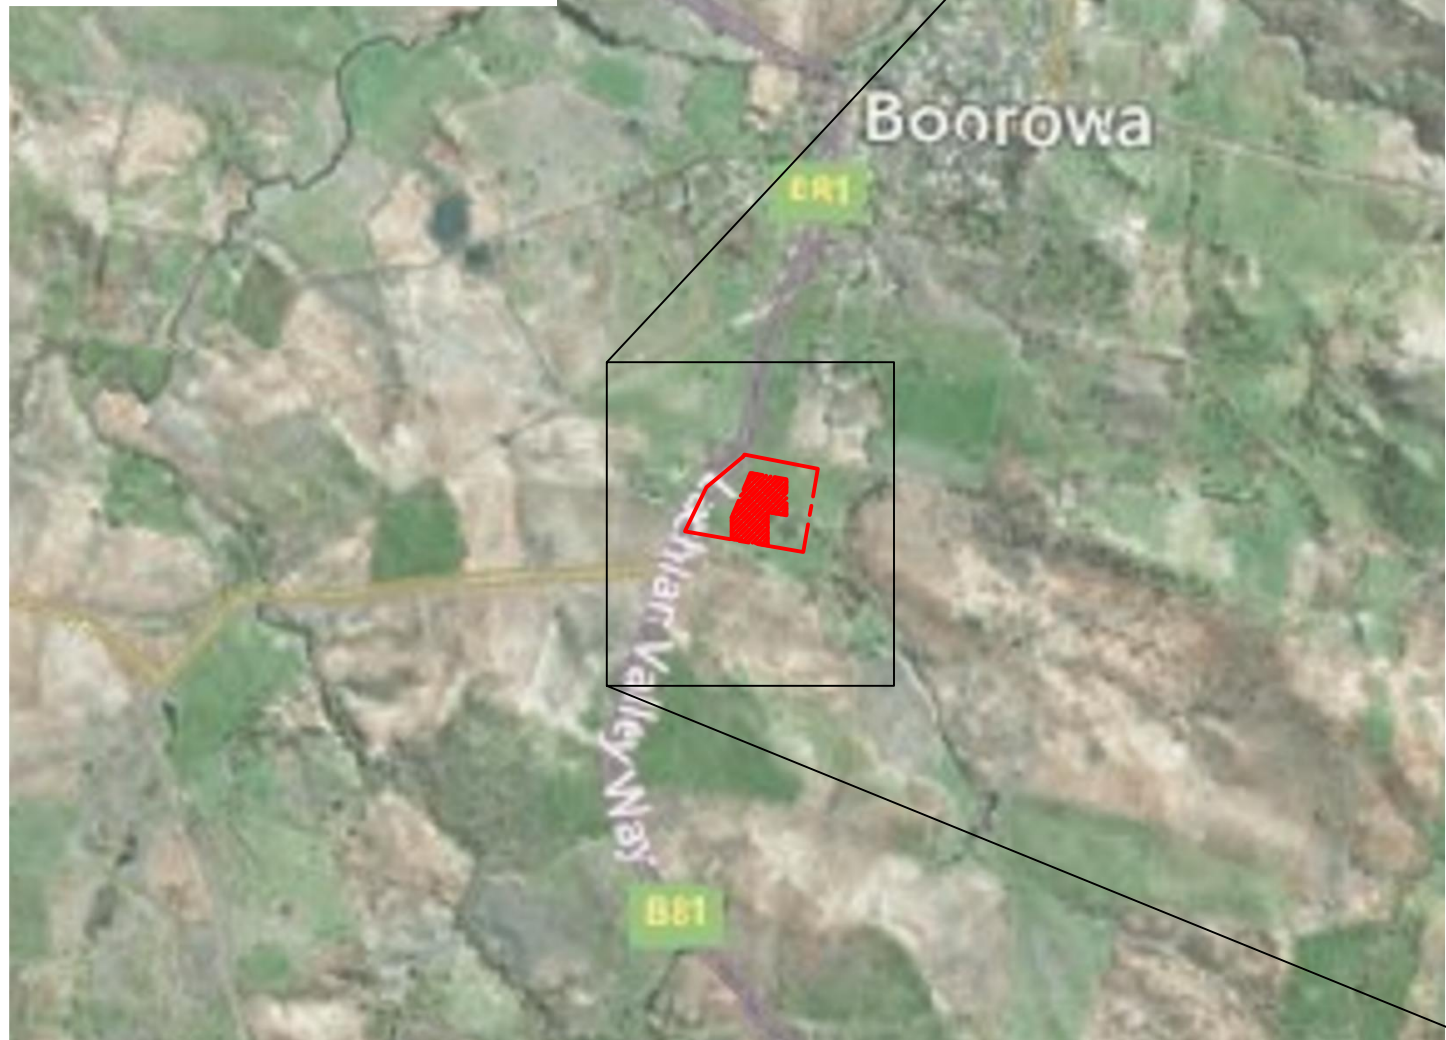


2 LOCATION PLAN  
SCALE: NTS

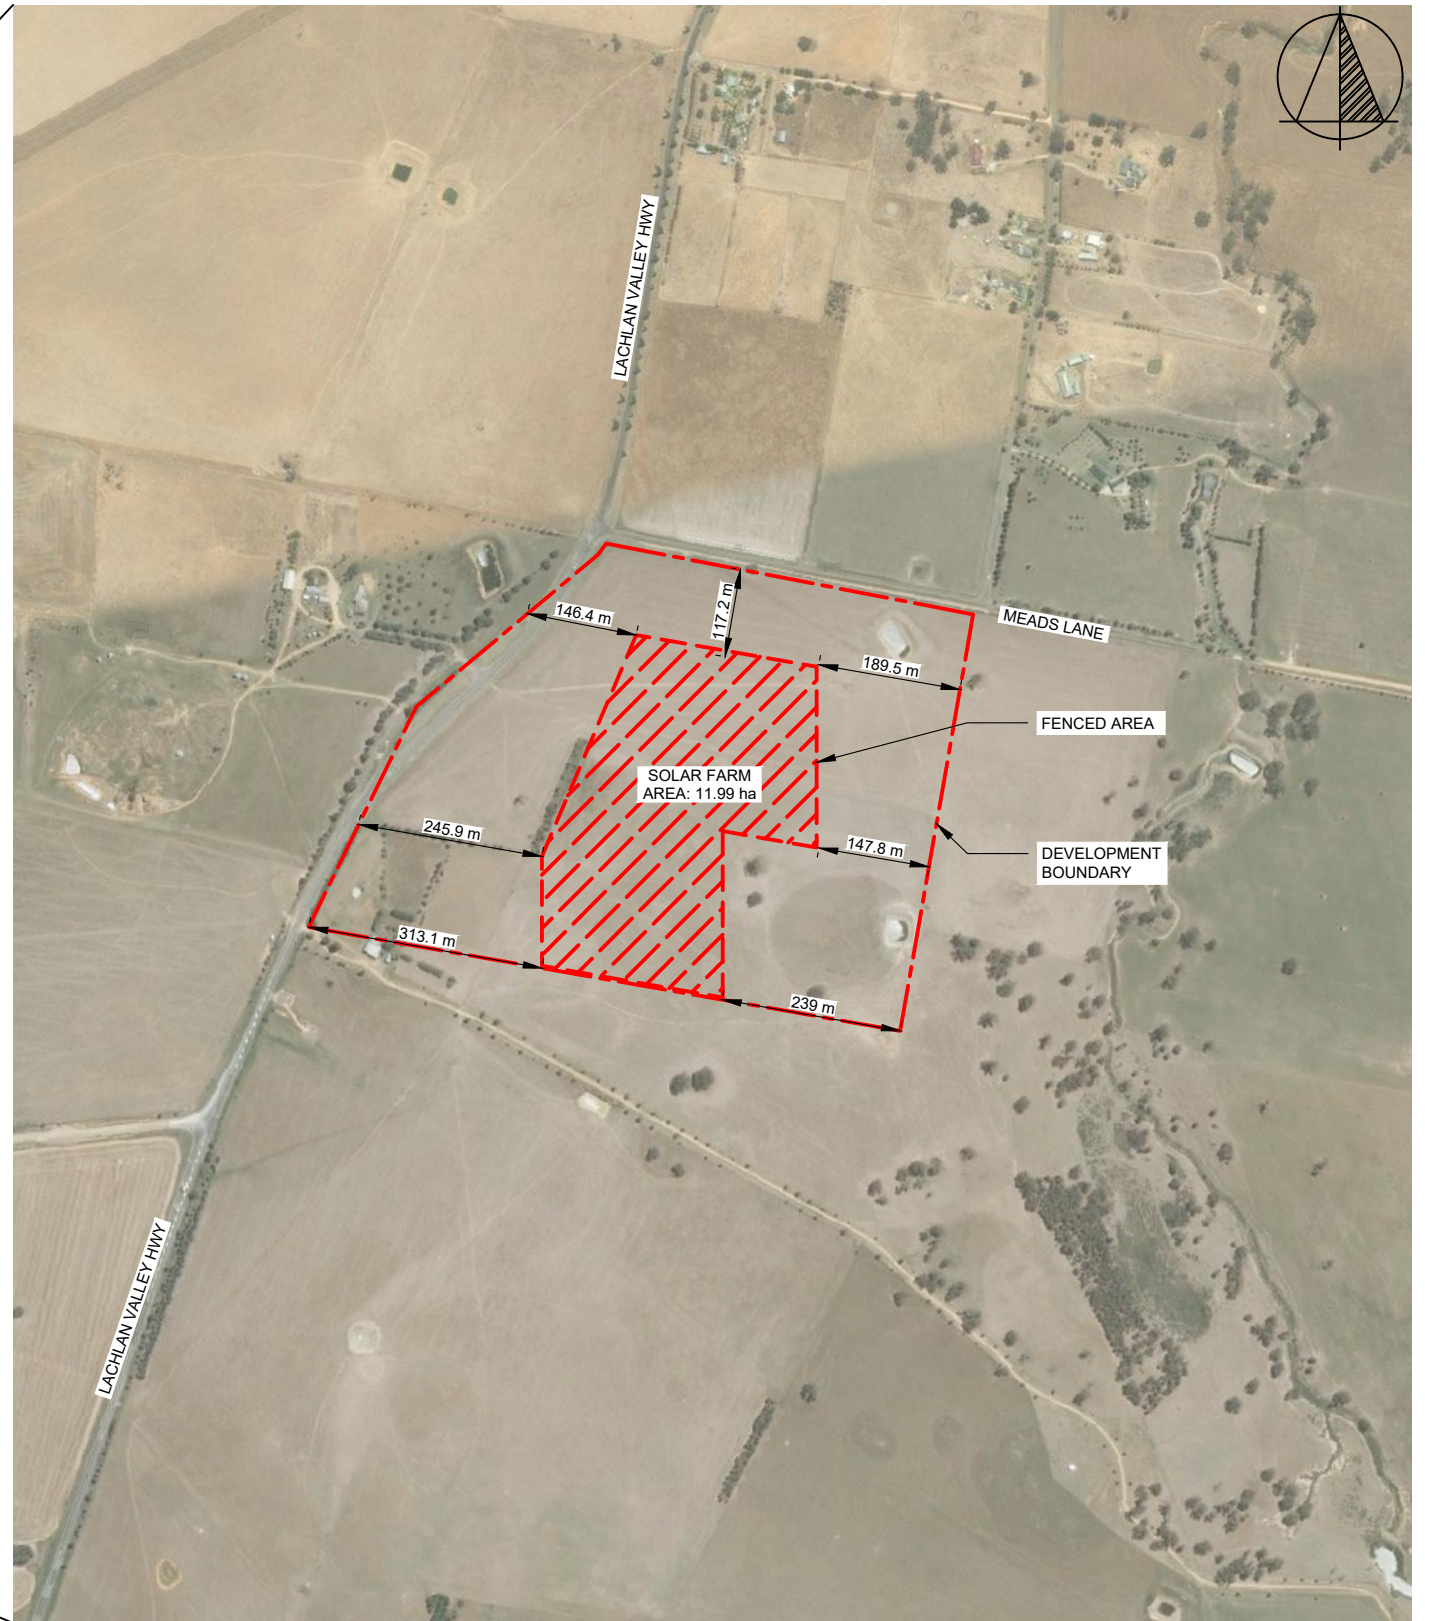


3 SITE PLAN  
SCALE: 1:10,000

## DEVELOPMENT APPLICATION

NO.	STAGE	DATE	NOTES	PARTNERS	<div><p>P: +61 2 6257 3511 info@itp.com.au www.itpau.com.au</p><p>PO BOX 6217 O'CONNOR, ACT 2602 AUSTRALIA</p></div>	<div><div>DRAWN MJB</div><div>CHECKED EM</div><div>APPROVED SD</div></div>	DRAWING LOCATION PLAN ----		
1	DEVELOPMENT APPLICATION	27/04/2021				<div>DO NOT SCALE. ALL MEASUREMENTS IN MM UNLESS OTHERWISE STATED.</div> <div>THIS DOCUMENT MAY ONLY BE USED BY CLIENTS OF ITP OR THOSE WHO HAVE RECEIVED EXPRESS PERMISSION FROM ITP. THE USE OF THIS DRAWING SHALL NOT EXTEND BEYOND THE PURPOSE FOR WHICH IT WAS ORIGINALLY PREPARED.</div>	PROJECT BOOROWA 1B 5MW SOLAR FARM	SCALE AS NOTED	
2	DEVELOPMENT APPLICATION	02/06/2021					CLIENT ITP DEVELOPMENT ADDRESS MEADS LANE BOOROWA, NSW 2586	SHEET SIZE A3	
3	----	----						ORIG. DATE 7/1/21	
4	----	----						REV. DATE 7/6/21	
5	----	----						DRAWING NO. BOO1B-G-0400	
6	----	----					REV NO. 2		



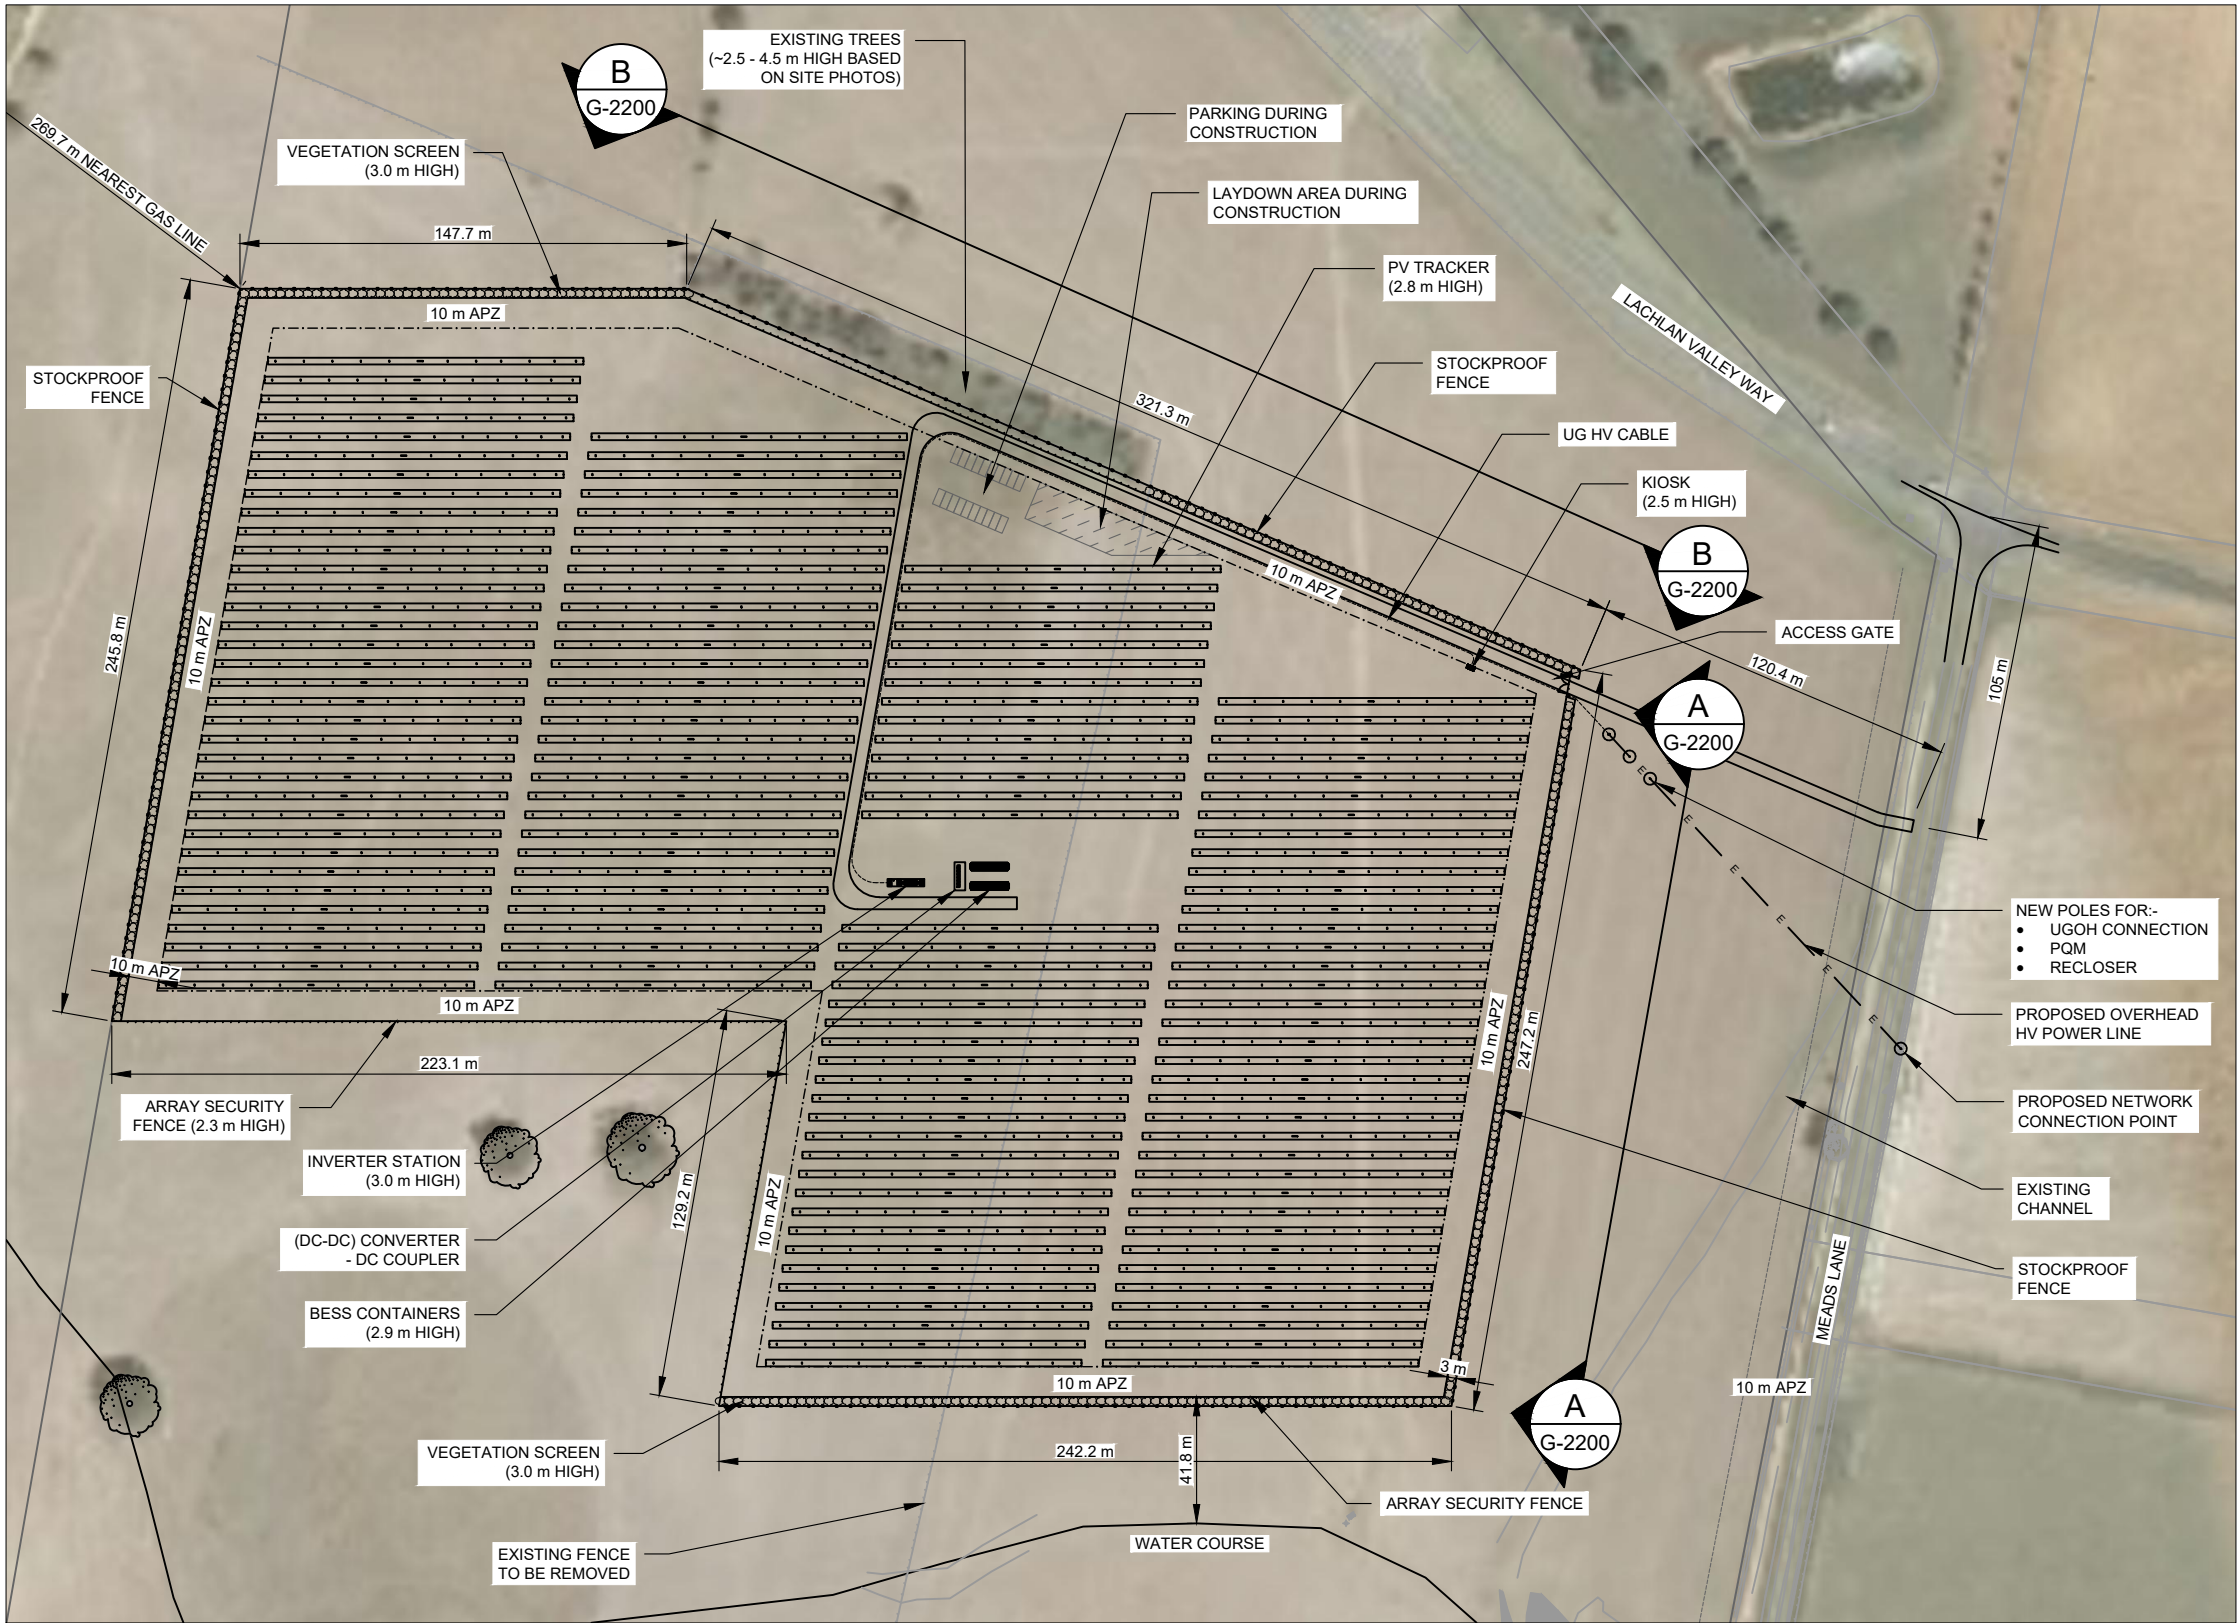

## SITE INFORMATION

LOT / DP	130-133 & 136-139/2493
ADDRESS	MEADS LANE, BOOROWA, NSW 2586
LGA	HILLTOPS COUNCIL
LAT / LONG	-34.460549 / 148.711956
LOT AREA	38.4 ha
FENCED AREA	11.99 ha
DNSP	ESSENTIAL ENERGY


## PROJECT INFORMATION


AC CAPACITY	5.0 MW
INVERTERS	2 x 3.4 MW AC
TRACKER SPACING (N-S)	7.0 m
ARRAY PITCH	6.25 m
CONNECTION VOLTAGE	11 kV
CONNECTION FEEDER	ESSENTIAL ENERGY BOO1022
CONNECTION SUBSTATION	ESSENTIAL ENERGY BOOROWA 66/11
SECURITY FENCE SETBACK	MIN. 3 m FROM OPTION BOUNDARY
ARRAY SETBACK	MIN. 10 m FROM SECURITY FENCE
ACCESS PATH WIDTH	4 m

## 1 GENERAL ARRANGEMENT PLAN


SCALE: 1:2500

## DEVELOPMENT APPLICATION

NO.		STAGE	DATE	NOTES	PARTNERS	 <div>P: +61 2 6257 3511 info@itp.com.au www.itpau.com.au</div> <div>PO BOX 6217 O'CONNOR, ACT 2602 AUSTRALIA</div>		DRAWN	MJB	CHECKED	EM	APPROVED	SD	DRAWING				GENERAL ARRANGEMENT PLAN				----	
1		ISSUED FOR SPECIALIST STUDIES		19/01/2021	1. CCTV SECURITY SYSTEM WILL BE USED, AND SECURITY CAMERAS WILL BE INSTALLED AROUND THE SITE.		DO NOT SCALE. ALL MEASUREMENTS IN MM UNLESS OTHERWISE STATED.  THIS DOCUMENT MAY ONLY BE USED BY CLIENTS OF ITP OR THOSE WHO HAVE RECEIVED EXPRESS PERMISSION FROM ITP. THE USE OF THIS DRAWING SHALL NOT EXTEND BEYOND THE PURPOSE FOR WHICH IT WAS ORIGINALLY PREPARED.							PROJECT	BOOROWA 1B 5MW SOLAR FARM			SCALE	AS NOTED				
2		DEVELOPMENT APPLICATION		27/04/2021										CUSTOMER	ITP DEVELOPMENT			SHEET SIZE	A3				
3		DEVELOPMENT APPLICATION		02/06/2021										ADDRESS	MEADS LANE BOOROWA, NSW 2586			ORIG. DATE	3/11/20				
4		----		----														REV. DATE	7/6/21				
5		----		----																			
6		----		----														DRAWING NO.	BOO1B-G-2100			REV NO.	3

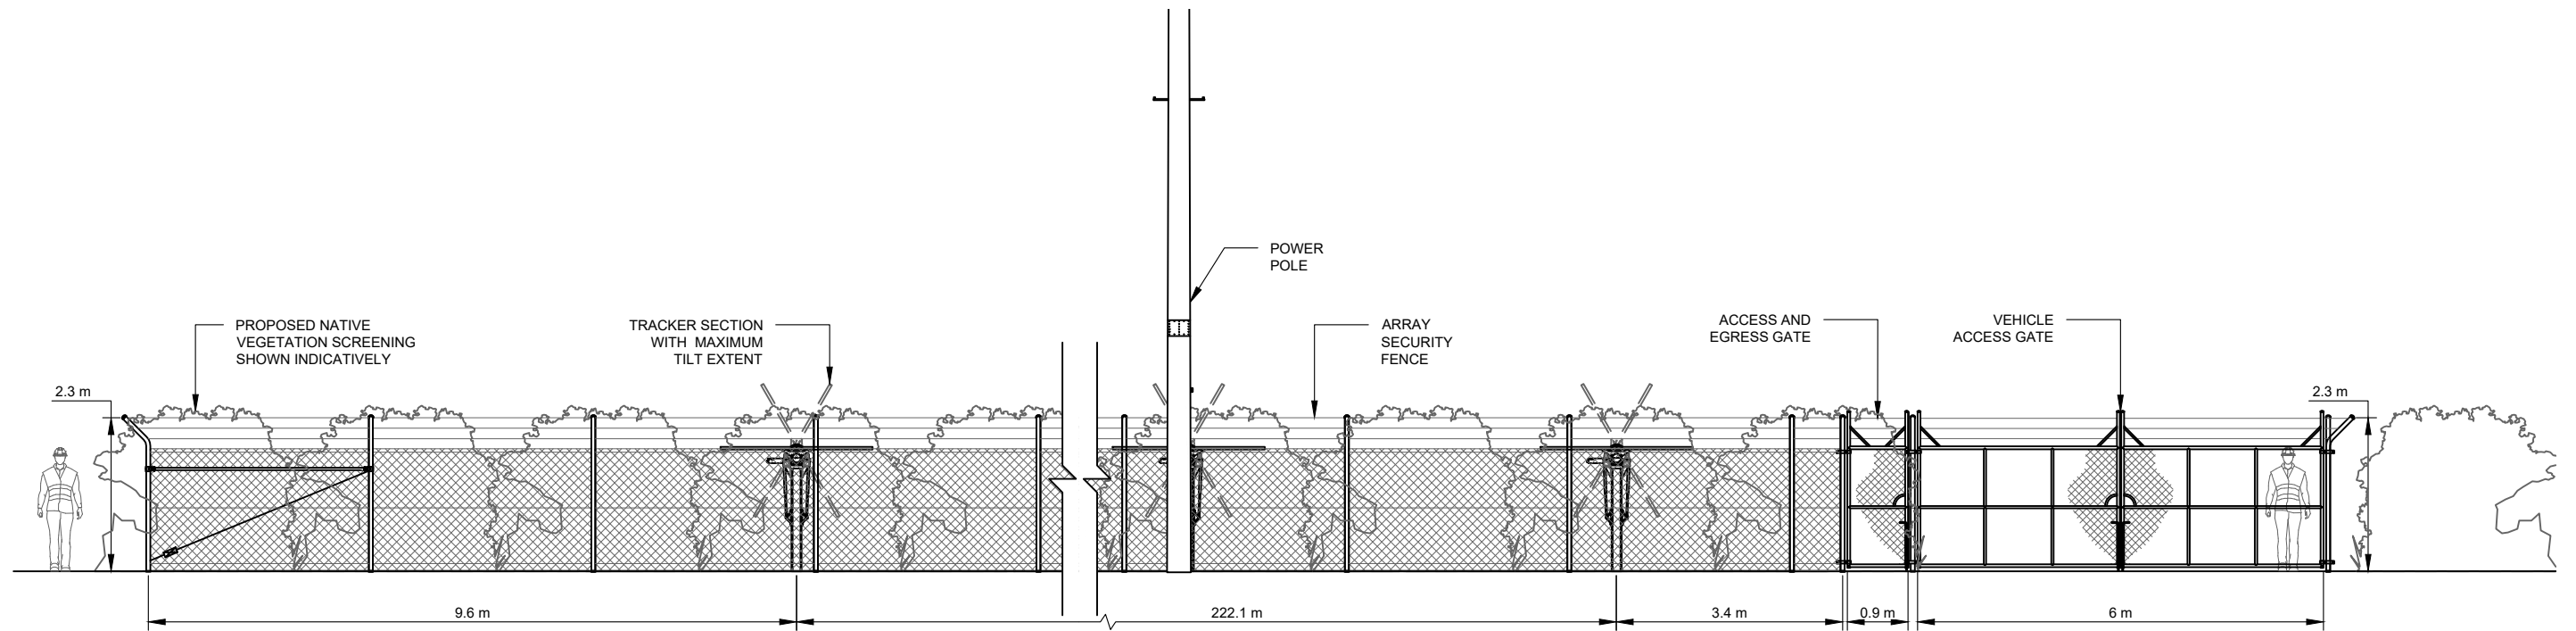


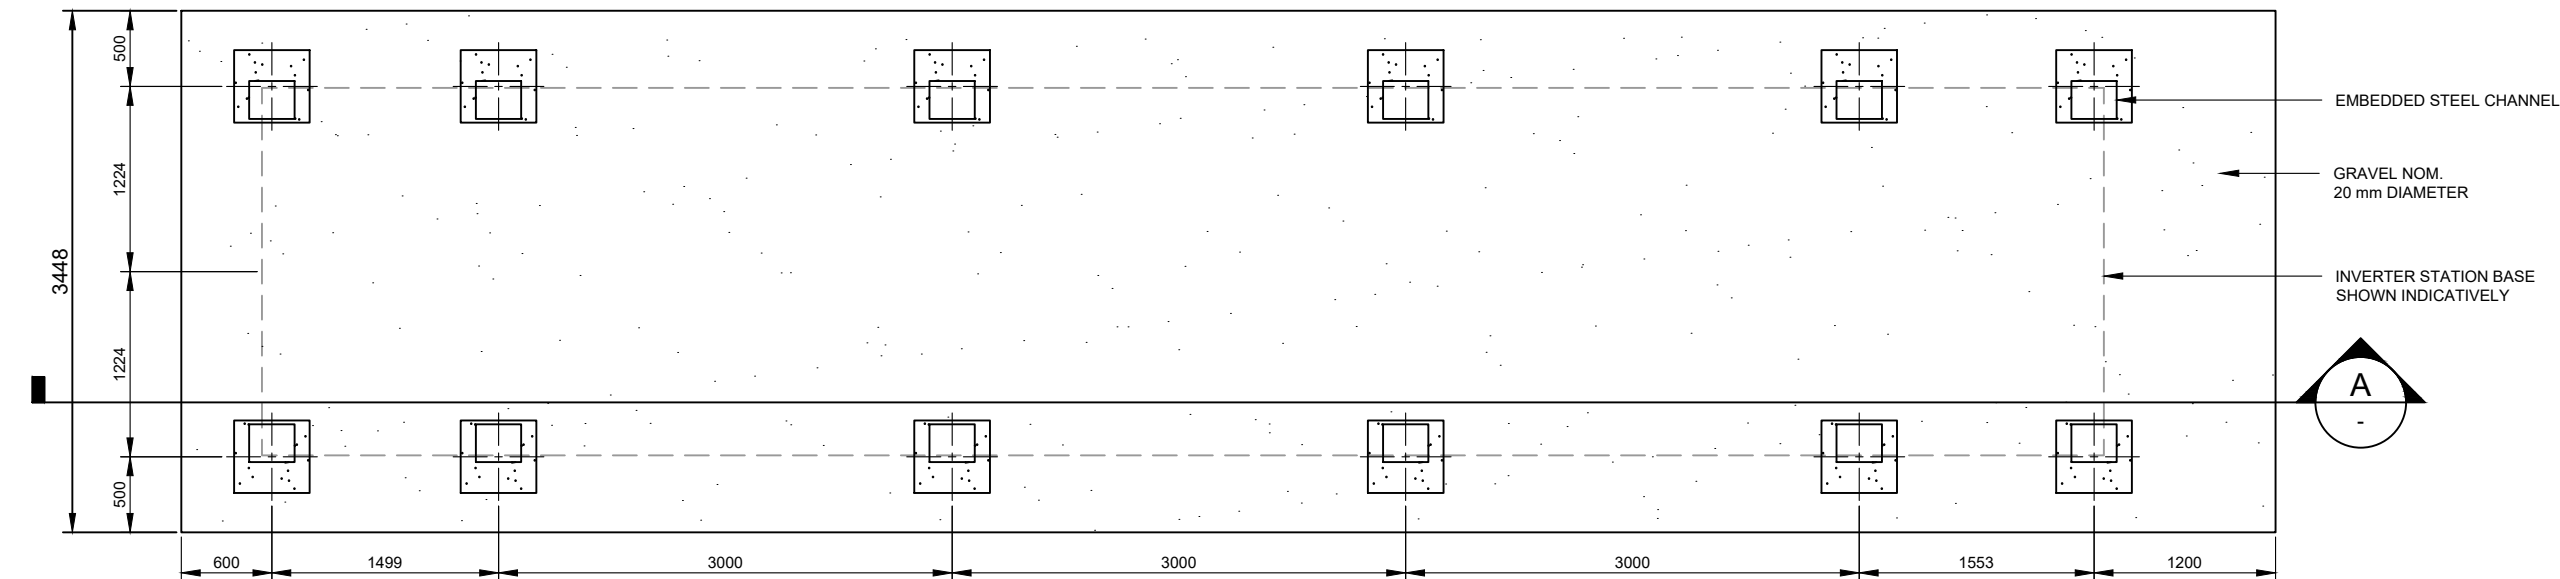
**A** ELEVATION A  
G-2100 SCALE: 1:100

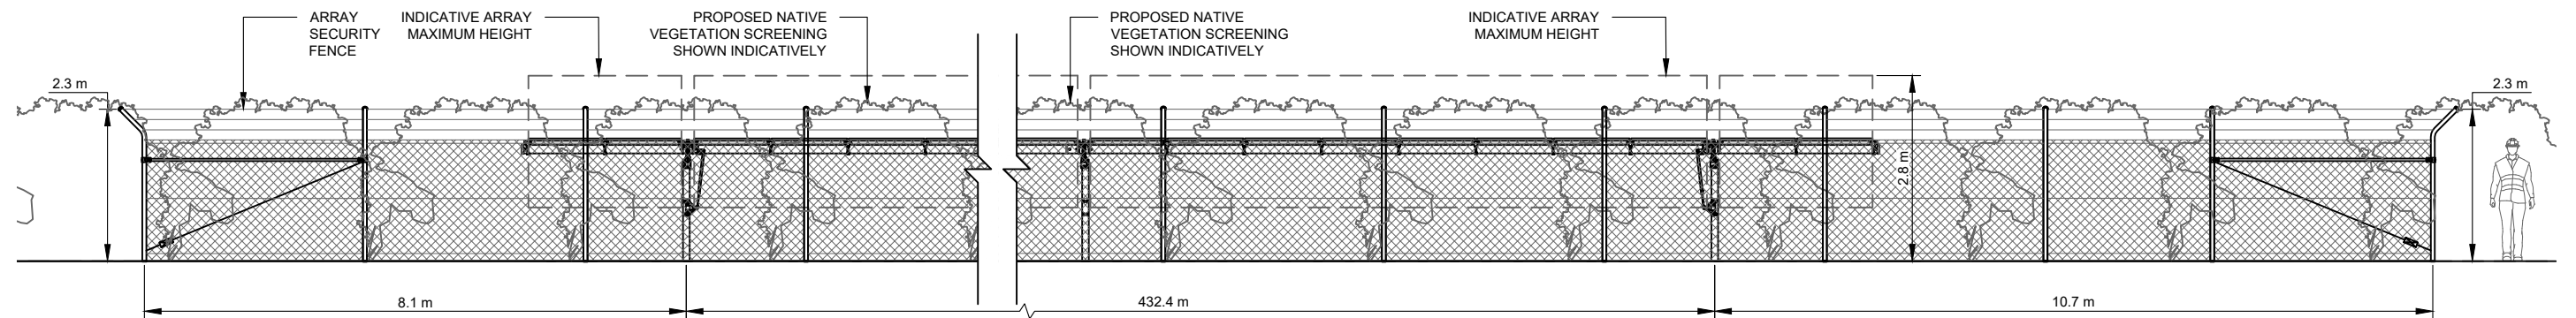


**B** ELEVATION B  
G-2100 SCALE: 1:100

## DEVELOPMENT APPLICATION


NO.	STAGE	DATE	NOTES	PARTNERS	<div>  <p>P: +61 2 6257 3511 info@itp.com.au www.itpau.com.au</p> <p>PO BOX 6217 O'CONNOR, ACT 2602 AUSTRALIA</p> </div>	<div> <p>DRAWN MJB</p> <p>CHECKED EM</p> <p>APPROVED SD</p> <p>DO NOT SCALE. ALL MEASUREMENTS IN MM UNLESS OTHERWISE STATED.</p> <p>THIS DOCUMENT MAY ONLY BE USED BY CLIENTS OF ITP OR THOSE WHO HAVE RECEIVED EXPRESS PERMISSION FROM ITP. THE USE OF THIS DRAWING SHALL NOT EXTEND BEYOND THE PURPOSE FOR WHICH IT WAS ORIGINALLY PREPARED.</p> </div>	<div> <p>DRAWING <b>SITE ELEVATIONS</b></p> <p>PROJECT BOOROWA 1B 5MW SOLAR FARM</p> <p>CLIENT ITP DEVELOPMENT</p> <p>ADDRESS MEADS LANE BOOROWA, NSW 2586</p> <p>DRAWING NO. <b>BOO1B-G-2200</b></p> </div>	<div> <p>SCALE AS NOTED</p> <p>SHEET SIZE A3</p> <p>ORIG. DATE 2/12/20</p> <p>REV. DATE 7/6/21</p> <p>REV NO. <b>2</b></p> </div>
1	DEVELOPMENT APPLICATION	27/04/2021	1. TRACKER AND MODULE DIMENSIONS ARE INDICATIVE AND SUBJECT TO CHANGE BY THE MANUFACTURER WITHOUT NOTICE.					
2	DEVELOPMENT APPLICATION	02/06/2021						
3	----	----						
4	----	----						
5	----	----						
6	----	----						



1 PLAN VIEW  
SCALE: 1:50

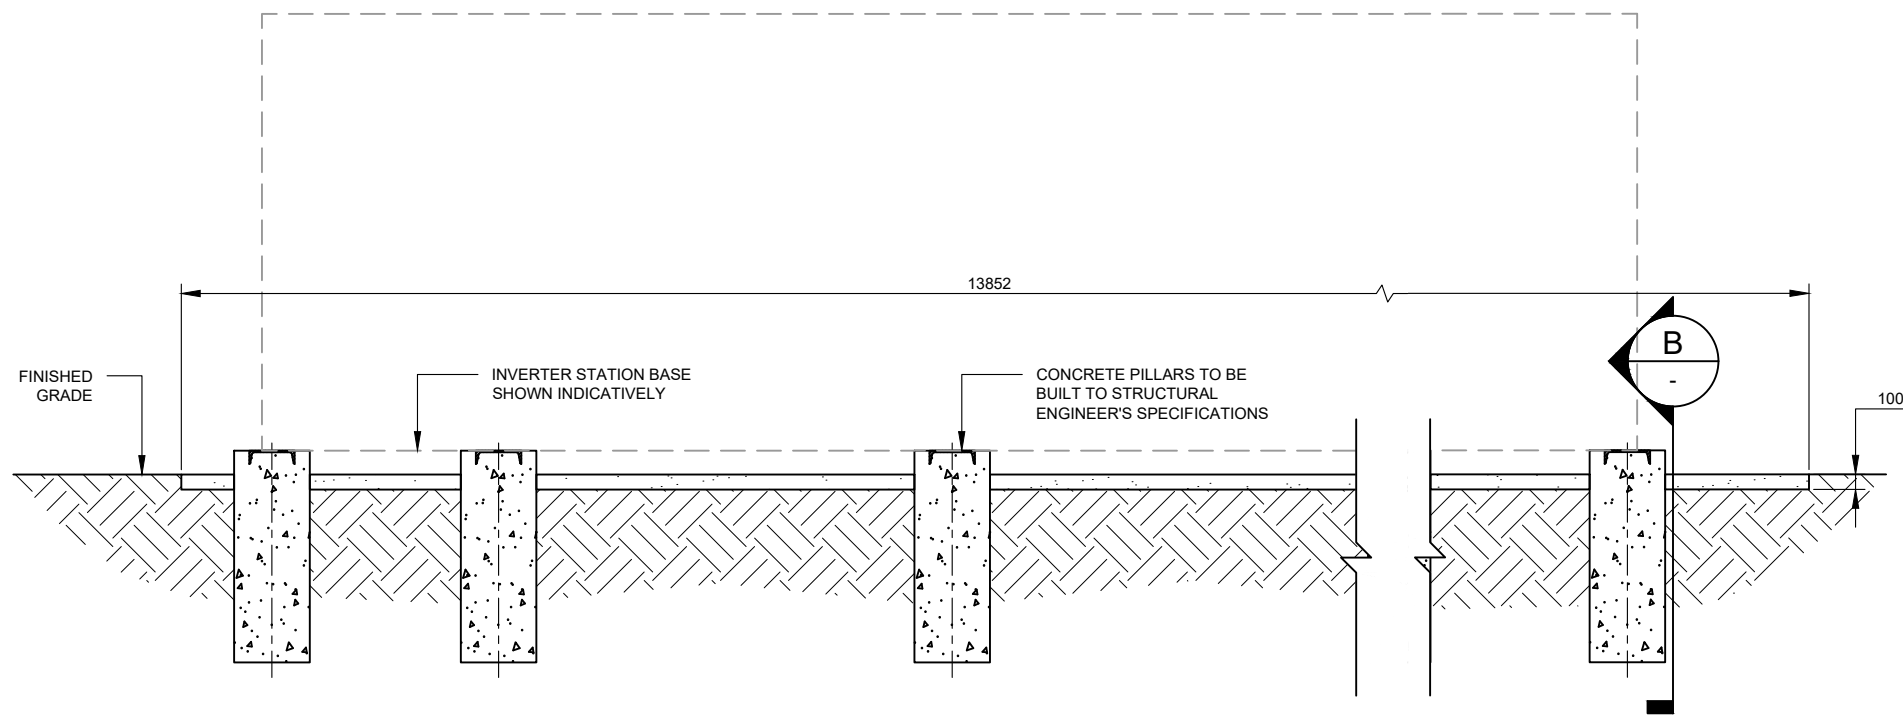


A SIDE ELEVATION  
SCALE: 1:50

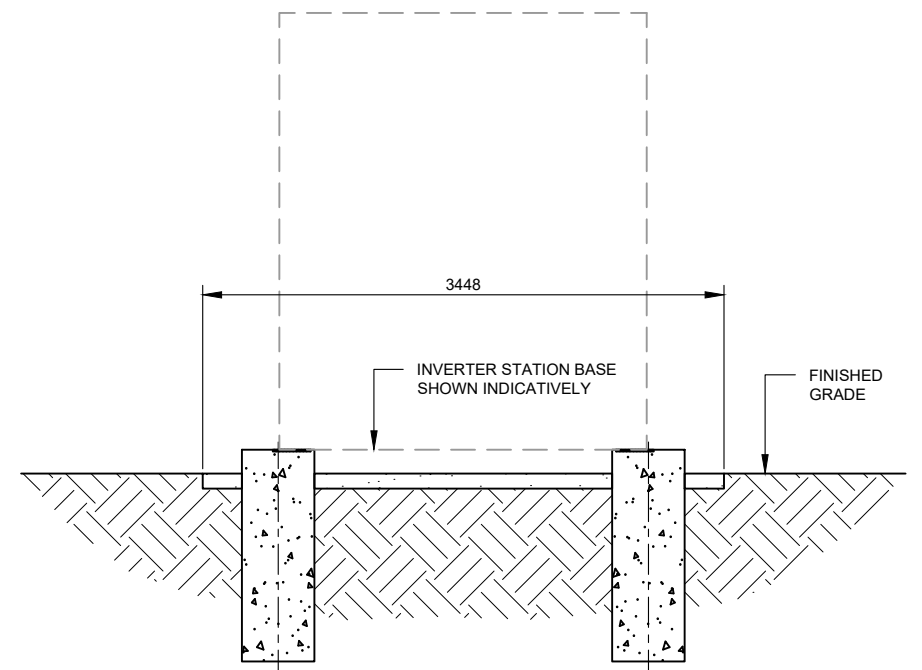


B END ELEVATION  
SCALE: 1:50

## DEVELOPMENT APPLICATION

NO.	STAGE	DATE	NOTES	PARTNERS	itp RENEWABLES P: +61 2 6257 3511 info@itp.com.au www.itpau.com.au PO BOX 6217 O'CONNOR, ACT 2602 AUSTRALIA	DRAWN MJB CHECKED EM APPROVED SD DO NOT SCALE. ALL MEASUREMENTS IN MM UNLESS OTHERWISE STATED. THIS DOCUMENT MAY ONLY BE USED BY CLIENTS OF ITP OR THOSE WHO HAVE RECEIVED EXPRESS PERMISSION FROM ITP. THE USE OF THIS DRAWING SHALL NOT EXTEND BEYOND THE PURPOSE FOR WHICH IT WAS ORIGINALLY PREPARED.	DRAWING INVERTER FOOTING DETAILS PROJECT BOOROWA 1B 5MW SOLAR FARM CLIENT ITP DEVELOPMENT ADDRESS MEADS LANE BOOROWA, NSW 2586 DRAWING NO. BOO1B-C-4300	SCALE AS NOTED SHEET SIZE A3 ORIG. DATE 27/11/18 REV. DATE 7/6/21 REV NO. 2
1	DEVELOPMENT APPLICATION	27/04/2021						
2	DEVELOPMENT APPLICATION	02/06/2021						
3	----	----						
4	----	----						
5	----	----						
6	----	----						

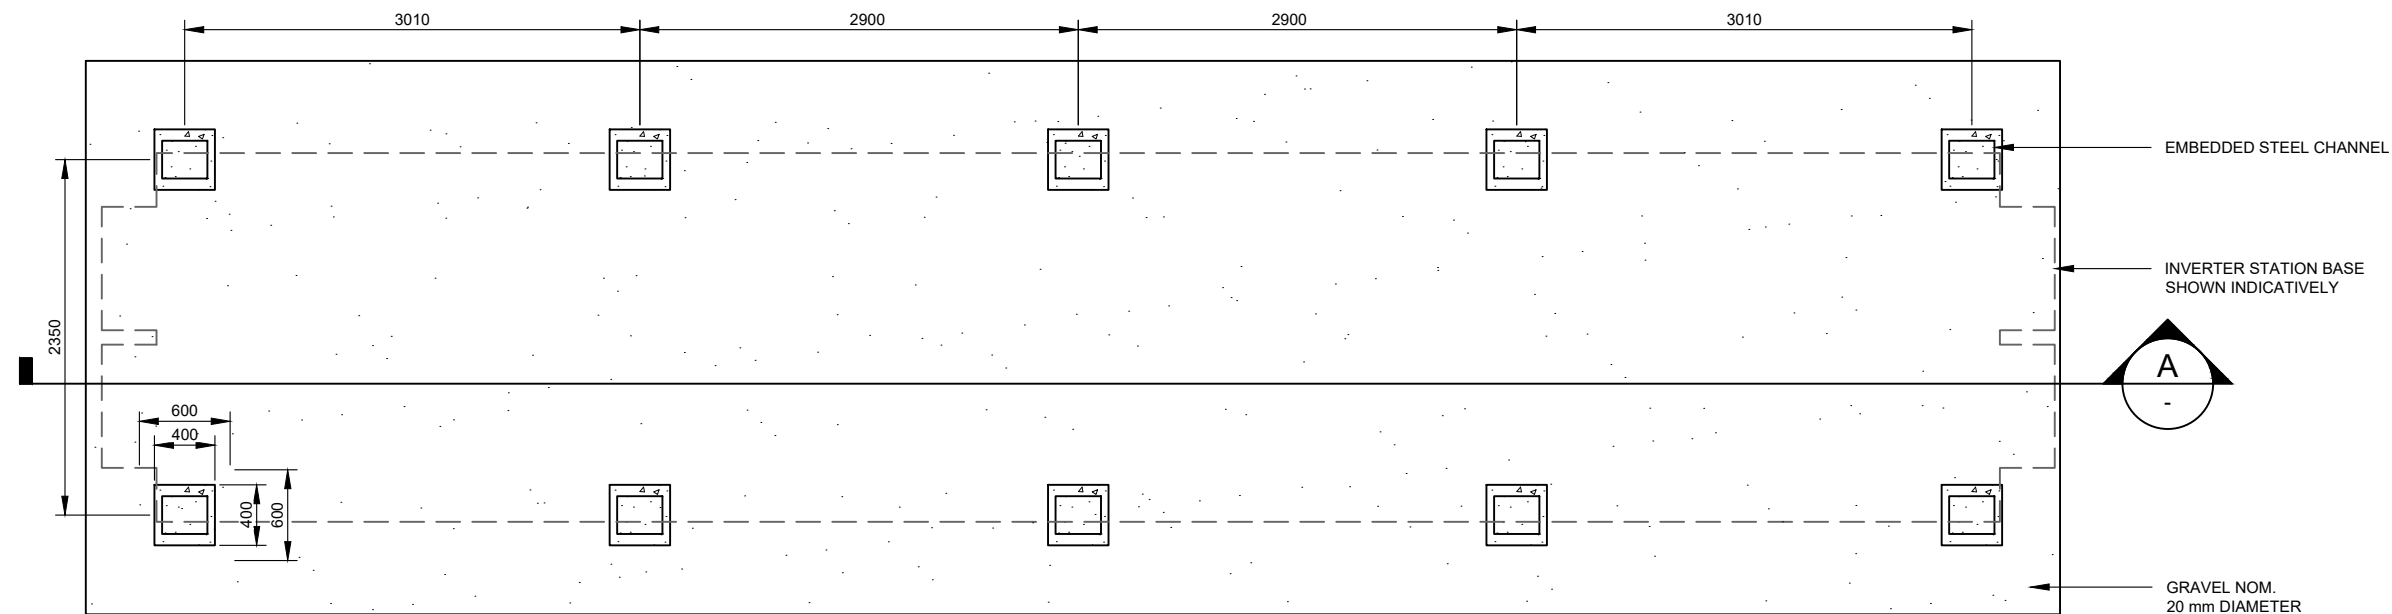


**1 TYPICAL BESS FOOTINGS PLAN**  
SCALE: 1:50

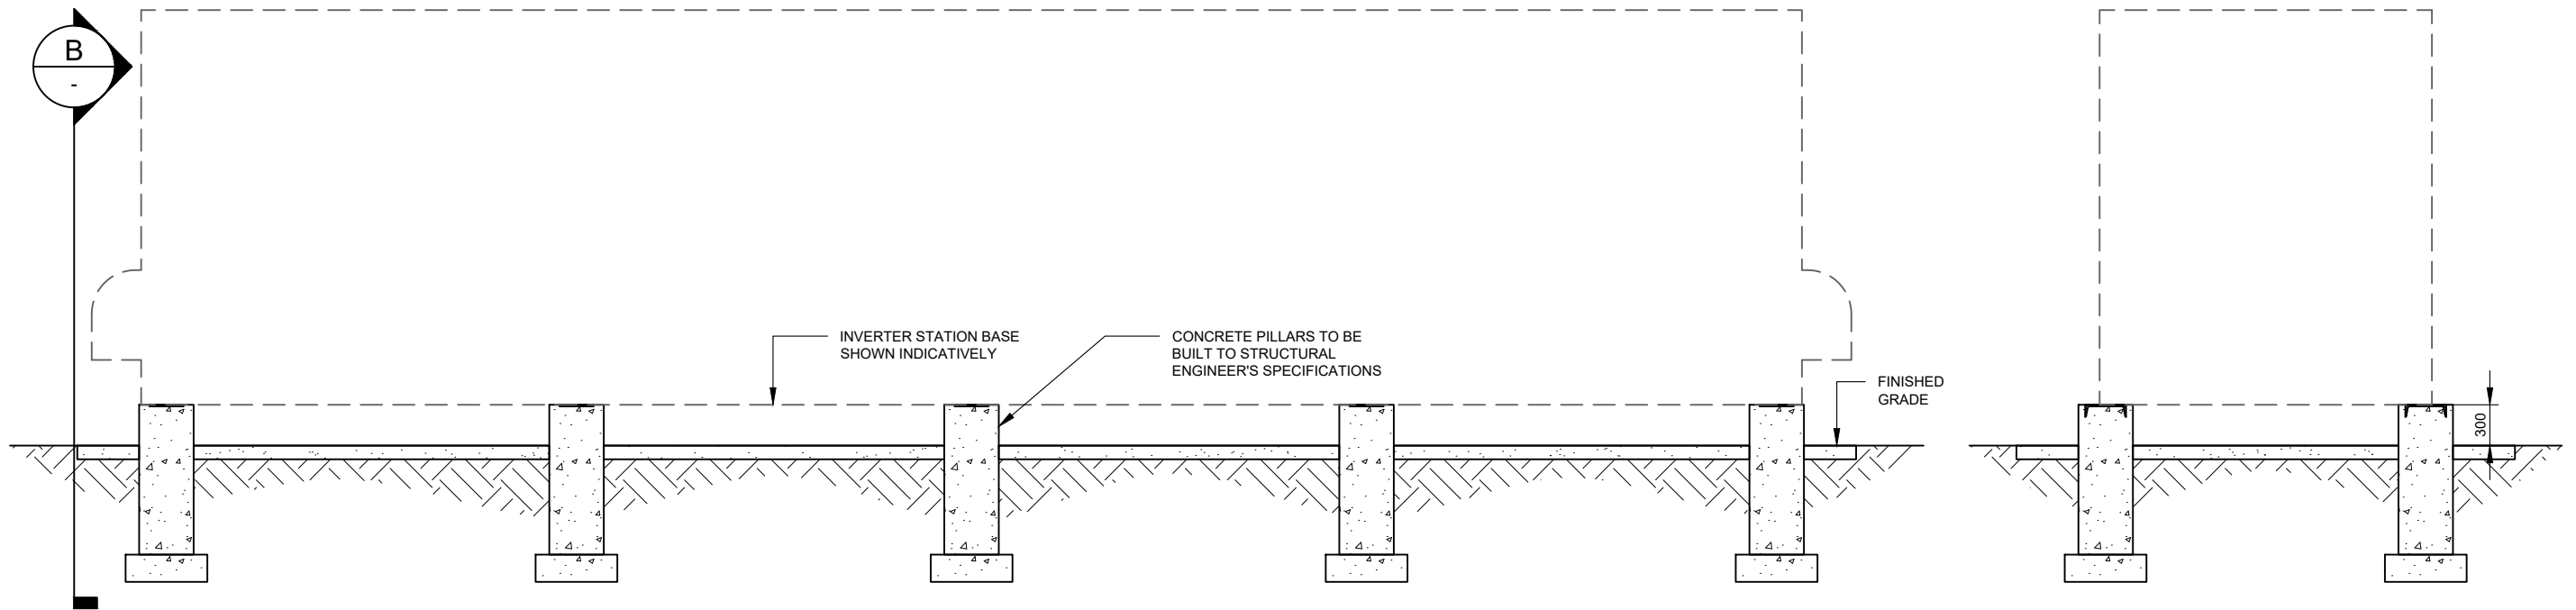


**A TYPICAL SIDE SECTION**  
SCALE: 1:50

**B TYPICAL END SECTION**  
SCALE: 1:50

## DEVELOPMENT APPLICATION


NO.	STAGE	DATE	NOTES	PARTNERS	<div>  <p> P: +61 2 6257 3511  info@itp.com.au  www.itpau.com.au </p> <p> PO BOX 6217  O'CONNOR, ACT 2602  AUSTRALIA </p> </div>	DRAWN: MJB CHECKED: EM APPROVED: SD DO NOT SCALE. ALL MEASUREMENTS IN MM UNLESS OTHERWISE STATED. THIS DOCUMENT MAY ONLY BE USED BY CLIENTS OF ITP OR THOSE WHO HAVE RECEIVED EXPRESS PERMISSION FROM ITP. THE USE OF THIS DRAWING SHALL NOT EXTEND BEYOND THE PURPOSE FOR WHICH IT WAS ORIGINALLY PREPARED.	DRAWING: <b>BESS FOOTING DETAILS</b> ---	PROJECT: BOOROWA 1B 5MW SOLAR FARM CLIENT ADDRESS: ITP DEVELOPMENT MEADS LANE BOOROWA, NSW 2586 DRAWING NO. <b>BOO1B-C-4301</b>	SCALE: AS NOTED SHEET SIZE: A3 ORIG. DATE: 18/3/19 REV. DATE: 7/6/21 REV NO. <b>1</b>
1	DEVELOPMENT APPLICATION	02/06/2021							
2	----	----							
3	----	----							
4	----	----							
5	----	----							
6	----	----							



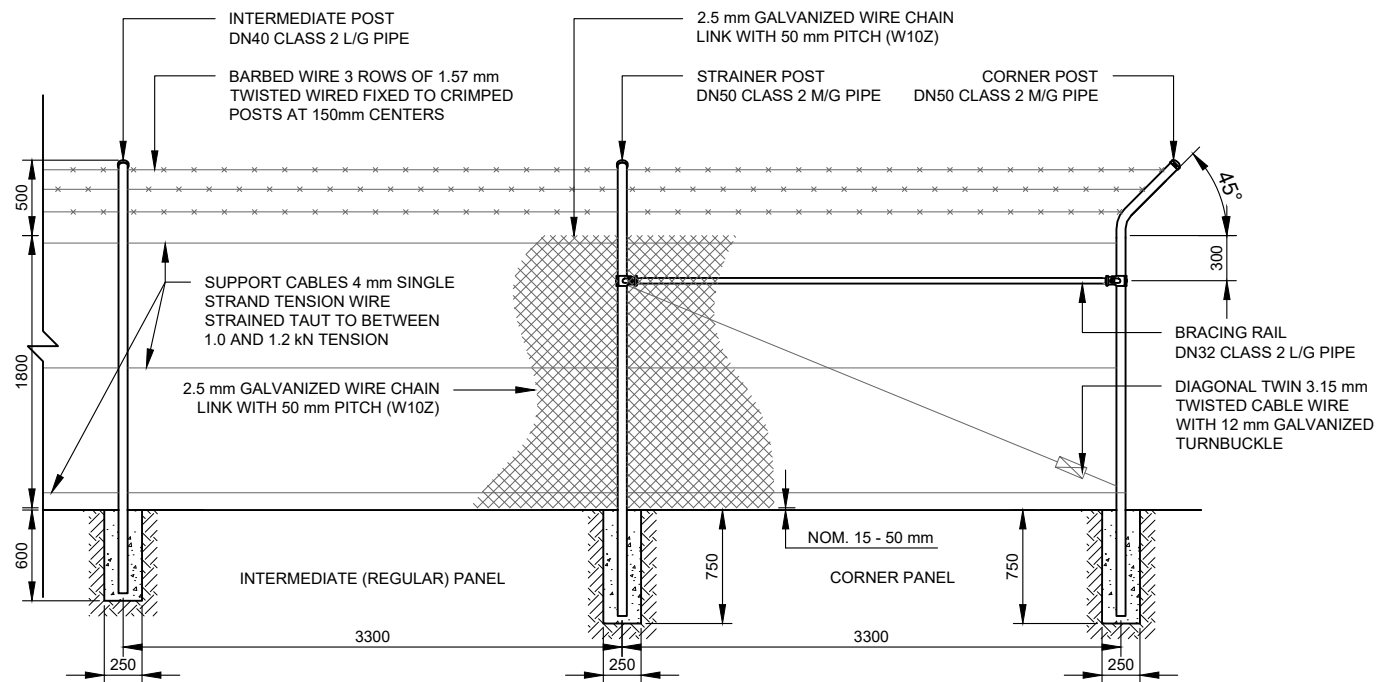


**1** TYPICAL FENCE SECTION  
SCALE: 1:50

FENCE AND GATES TO BE DESIGNED AND CONSTRUCTED TO AS 1725 PART 1

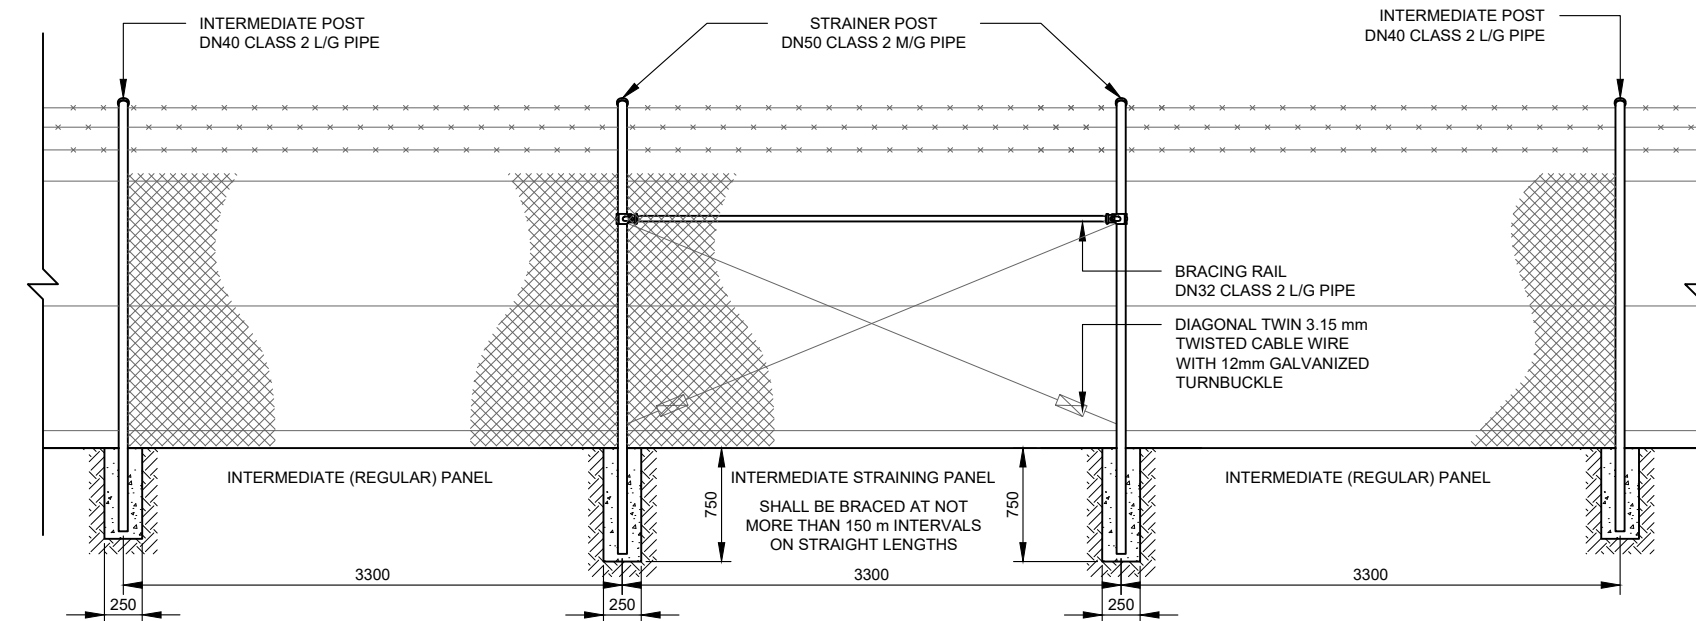


**2** INTERMEDIATE STRAINING PANEL FENCE SECTION  
SCALE: 1:50

FENCE AND GATES TO BE DESIGNED AND CONSTRUCTED TO AS 1725 PART 1

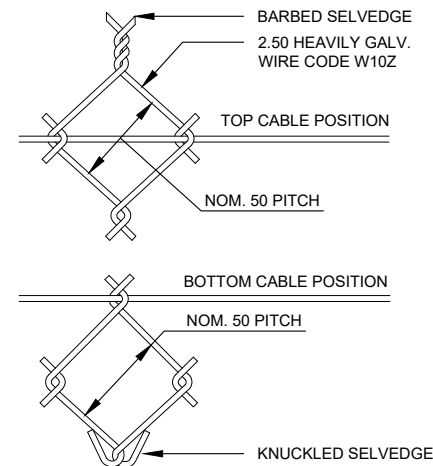

**3** TYPICAL STORMWATER CROSSING  
SCALE: 1:50

FENCE AND GATES TO BE DESIGNED AND CONSTRUCTED TO AS 1725 PART 1

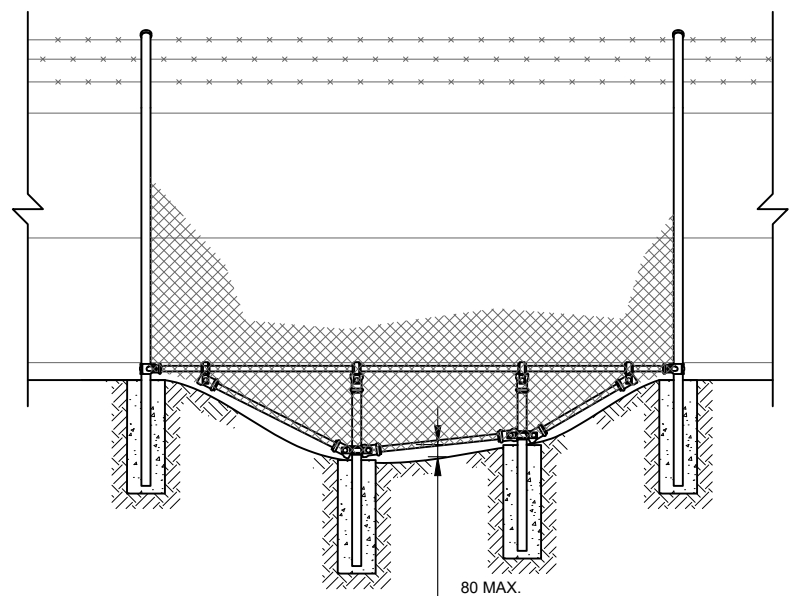

**4** TYPICAL GULLY CROSSING  
SCALE: 1:50

FENCE AND GATES TO BE DESIGNED AND CONSTRUCTED TO AS 1725 PART 1

## DEVELOPMENT APPLICATION

NO.	STAGE	DATE	NOTES	PARTNERS	DRAWN	MJB	CHECKED	EM	APPROVED	SD	DRAWING	FENCING DETAILS	SCALE	AS NOTED
1	DEVELOPMENT APPLICATION	27/04/2021												
2	DEVELOPMENT APPLICATION	02/06/2021												
3	----	----												
4	----	----												
5	----	----												
6	----	----												




P: +61 2 6257 3511  
info@itp.com.au  
www.itpau.com.au

PO BOX 6217  
O'CONNOR, ACT 2602  
AUSTRALIA

DRAWN MJB  
CHECKED EM  
APPROVED SD  
DO NOT SCALE.  
ALL MEASUREMENTS IN MM UNLESS OTHERWISE STATED.  
THIS DOCUMENT MAY ONLY BE USED BY CLIENTS OF ITP OR THOSE WHO HAVE RECEIVED EXPRESS PERMISSION FROM ITP. THE USE OF THIS DRAWING SHALL NOT EXTEND BEYOND THE PURPOSE FOR WHICH IT WAS ORIGINALLY PREPARED.


DRAWING FENCING DETAILS  
PROJECT BOOROWA 1B 5MW SOLAR FARM  
CLIENT ITP DEVELOPMENT  
ADDRESS MEADS LANE  
BOOROWA, NSW 2586  
DRAWING NO. BOO1B-C-5300

SCALE AS NOTED  
SHEET SIZE A3  
ORIG. DATE 23/11/18  
REV. DATE 7/6/21  
REV. NO. 2

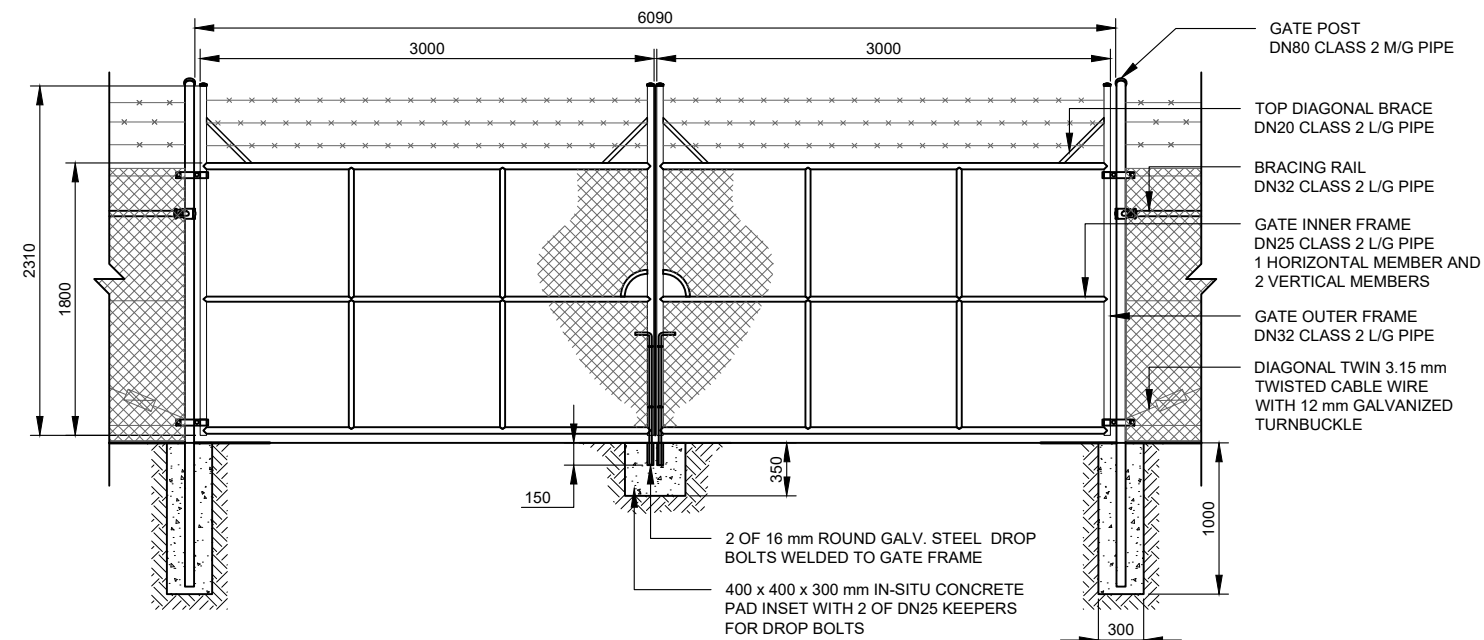

**5 DOUBLE LEAF 6 METRE GATE SECTION**  
SCALE: 1:50


FENCE AND GATES TO BE DESIGNED AND CONSTRUCTED TO AS 1725 PART 1

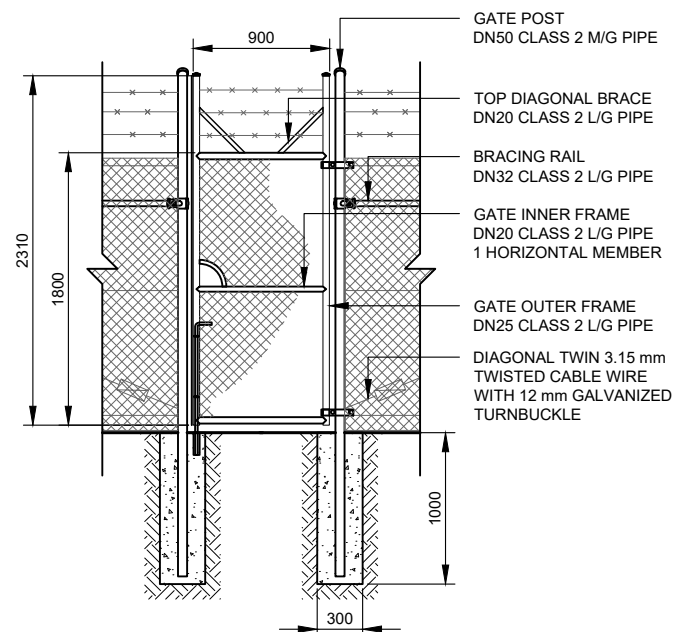


**7 SINGLE LEAF GATE SECTION**  
SCALE: 1:50

FENCE AND GATES TO BE DESIGNED AND CONSTRUCTED TO AS 1725 PART 1


## DEVELOPMENT APPLICATION

NO.	STAGE	DATE	NOTES	PARTNERS	<div>  <p> P: +61 2 6257 3511  info@itp.com.au  www.itpau.com.au </p> <p> PO BOX 6217  O'CONNOR, ACT 2602  AUSTRALIA </p> </div>	DRAWN: MJB CHECKED: EM APPROVED: SD DO NOT SCALE. ALL MEASUREMENTS IN MM UNLESS OTHERWISE STATED. THIS DOCUMENT MAY ONLY BE USED BY CLIENTS OF ITP OR THOSE WHO HAVE RECEIVED EXPRESS PERMISSION FROM ITP. THE USE OF THIS DRAWING SHALL NOT EXTEND BEYOND THE PURPOSE FOR WHICH IT WAS ORIGINALLY PREPARED.	DRAWING: <b>GATE DETAILS</b> PROJECT: BOOROWA 1B 5MW SOLAR FARM CLIENT ADDRESS: ITP DEVELOPMENT MEADS LANE BOOROWA, NSW 2586 DRAWING NO: <b>BOO1B-C-5301</b>	SCALE: AS NOTED SHEET SIZE: A3 ORIG. DATE: 23/11/18 REV. DATE: 7/6/21 REV NO: <b>2</b>
1	DEVELOPMENT APPLICATION	27/04/2021						
2	DEVELOPMENT APPLICATION	02/06/2021						
3	----	----						
4	----	----						
5	----	----						
6	----	----						



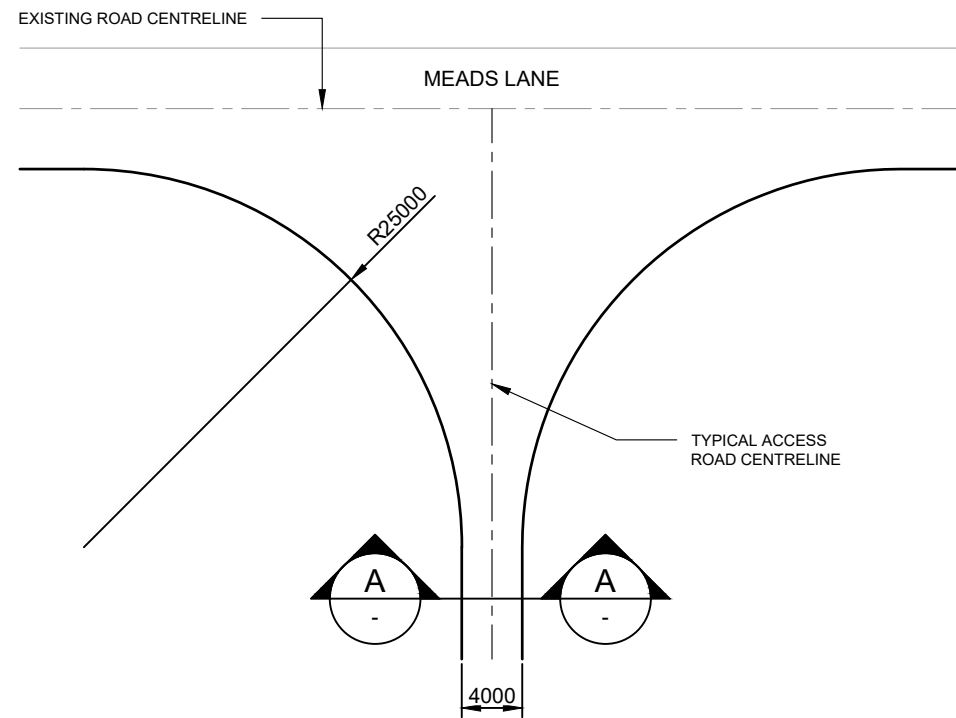


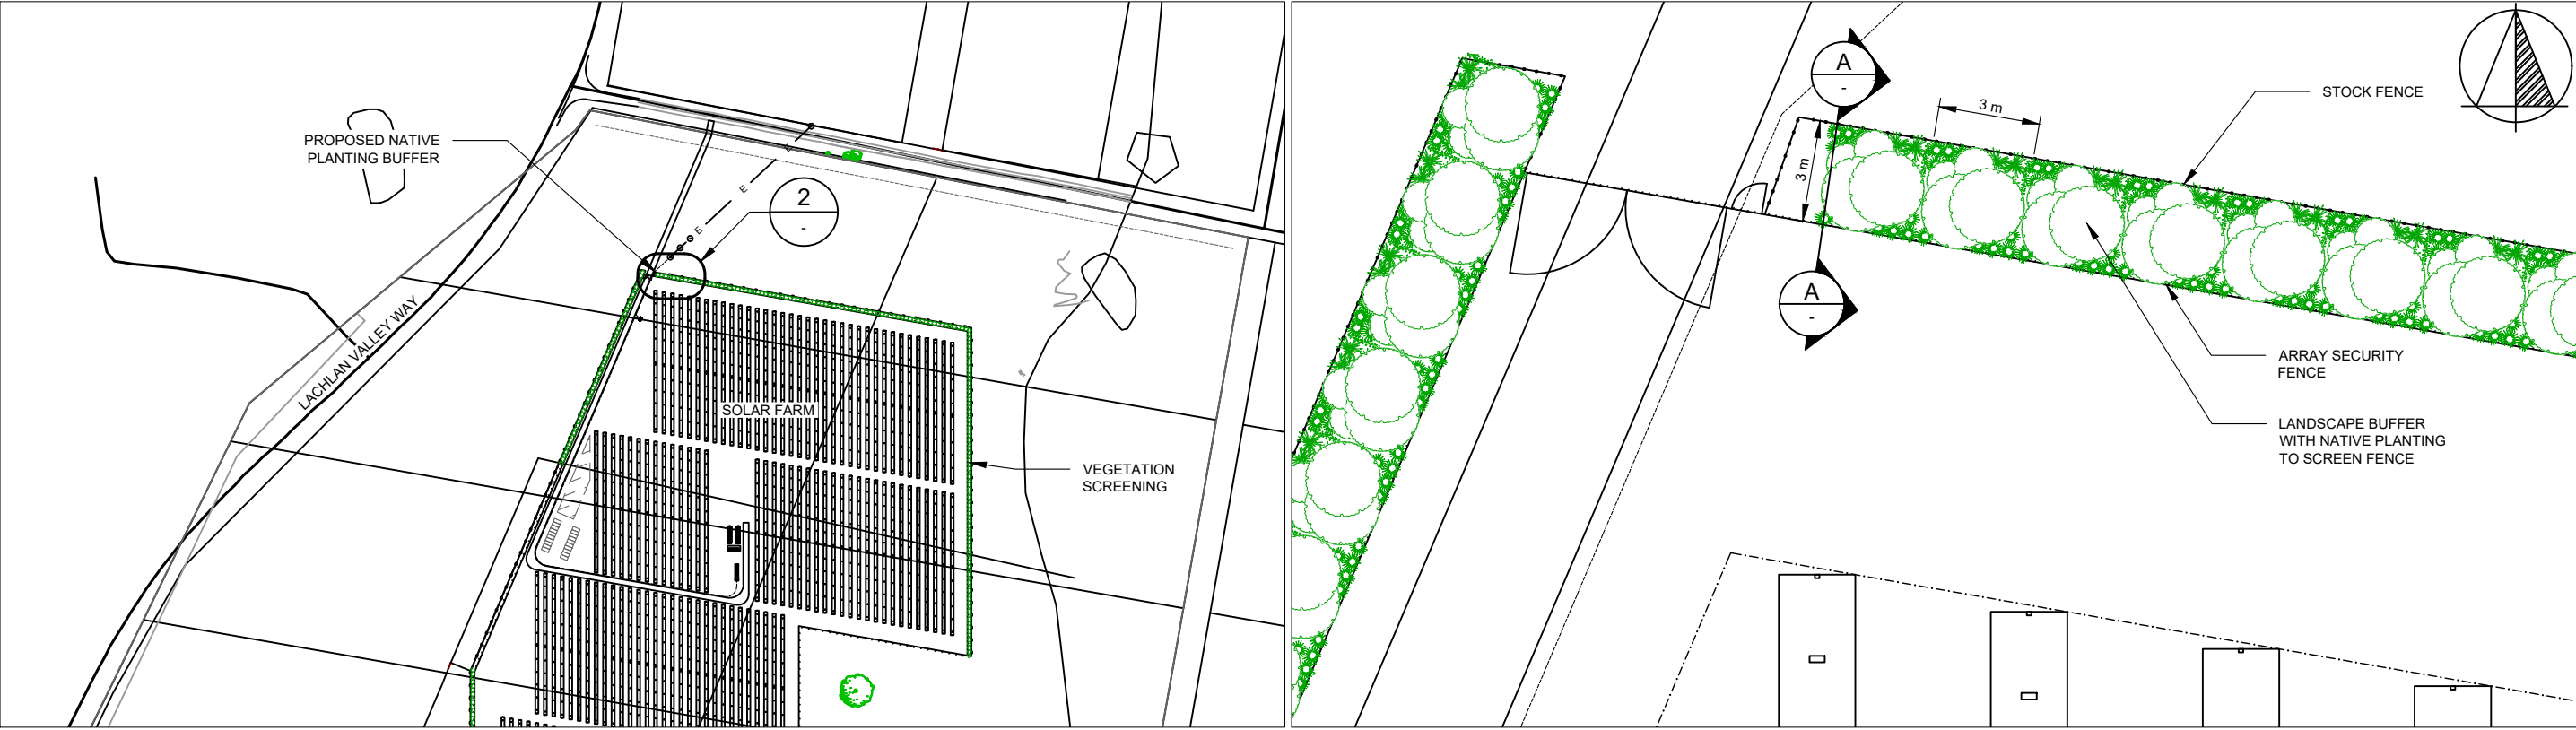
**1** INDICATIVE TURNING DETAIL PLAN  
SCALE: 1:500

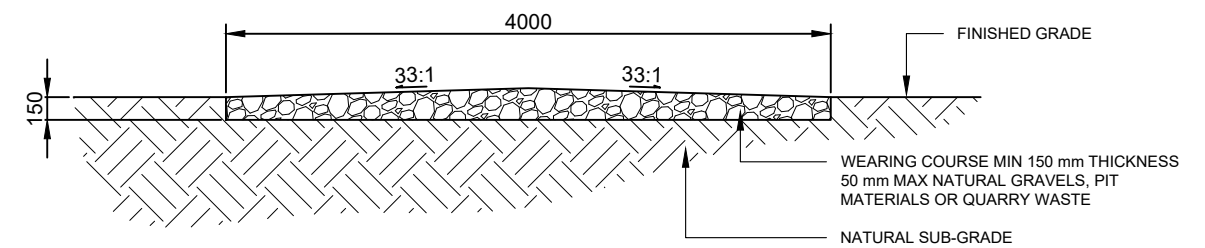

**A** CROSS SECTION - ACCESS PATH  
SCALE: 1:50


## DEVELOPMENT APPLICATION

NO.	STAGE	DATE	NOTES	PARTNERS	<div><p>P: +61 2 6257 3511 info@itp.com.au www.itpau.com.au</p><p>PO BOX 6217 O'CONNOR, ACT 2602 AUSTRALIA</p></div>	DRAWN MJB	DRAWING ACCESS PATH DETAILS ----				
1	DEVELOPMENT APPLICATION	27/04/2021				CHECKED EM					
2	DEVELOPMENT APPLICATION	02/06/2021				APPROVED SD					
3	----	----				THIS DOCUMENT MAY ONLY BE USED BY CLIENTS OF ITP OR THOSE WHO HAVE RECEIVED EXPRESS PERMISSION FROM ITP. THE USE OF THIS DRAWING SHALL NOT EXTEND BEYOND THE PURPOSE FOR WHICH IT WAS ORIGINALLY PREPARED.	DO NOT SCALE. ALL MEASUREMENTS IN MM UNLESS OTHERWISE STATED.	PROJECT	BOOROWA 1B 5MW SOLAR FARM	SCALE	AS NOTED
4	----	----					CLIENT ADDRESS	ITP DEVELOPMENT MEADS LANE BOOROWA, NSW 2586	SHEET SIZE	A3	
5	----	----							ORIG. DATE	5/9/18	
6	----	----							REV. DATE	7/6/21	
						DRAWING NO.	BOO1B-C-6300	REV NO.	2		




1 KEY PLAN  
SCALE: 1:5000

2 LANDSCAPE DETAIL  
SCALE: 1:200

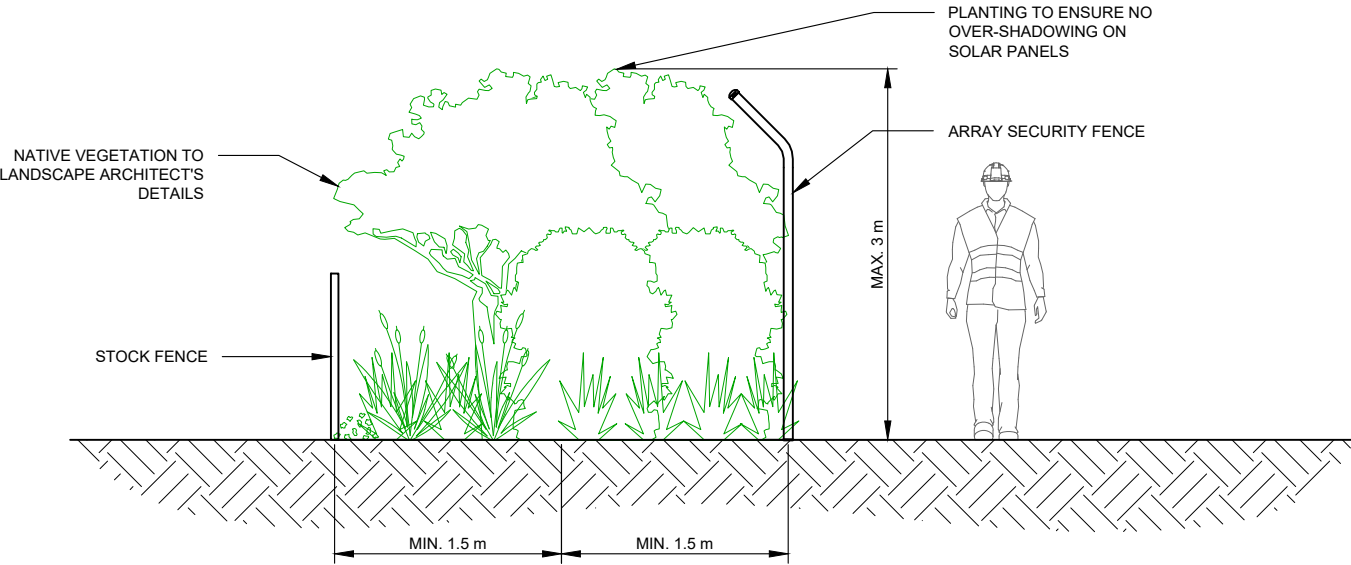

A SECTION A  
SCALE: 1:50

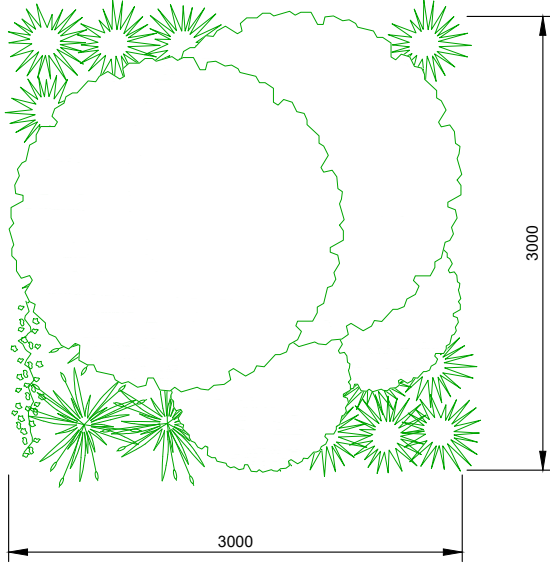


3 INDICATIVE PLANTING STYLE  
SCALE: 1:50

PLANTING SCHEDULE	
KEY PLAN SYMBOL	
VEGETATION TYPE	NATIVE VEGETATION TO LANDSCAPE ARCHITECT'S DETAILS
SPACING	3.0 m
MAX. HEIGHT	3.0 m


DEVELOPMENT APPLICATION

NO.	STAGE	DATE	NOTES	PARTNERS	itp RENEWABLES	DRAWN MJB CHECKED EM APPROVED SD	DRAWING LANDSCAPE DETAILS
1	DEVELOPMENT APPLICATION	27/04/2021			P: +61 2 6257 3511 info@itp.com.au www.itpau.com.au	DO NOT SCALE. ALL MEASUREMENTS IN MM UNLESS OTHERWISE STATED.	PROJECT BOOROWA 1B 5MW SOLAR FARM
2	DEVELOPMENT APPLICATION	02/06/2021			PO BOX 6217 O'CONNOR, ACT 2602 AUSTRALIA	THIS DOCUMENT MAY ONLY BE USED BY CLIENTS OF ITP OR THOSE WHO HAVE RECEIVED EXPRESS PERMISSION FROM ITP. THE USE OF THIS DRAWING SHALL NOT EXTEND BEYOND THE PURPOSE FOR WHICH IT WAS ORIGINALLY PREPARED.	SCALE AS NOTED
3	----	----					SHEET SIZE A3
4	----	----					ORIG. DATE 7/1/21
5	----	----					REV. DATE 7/6/21
6	----	----					REV. NO. 2




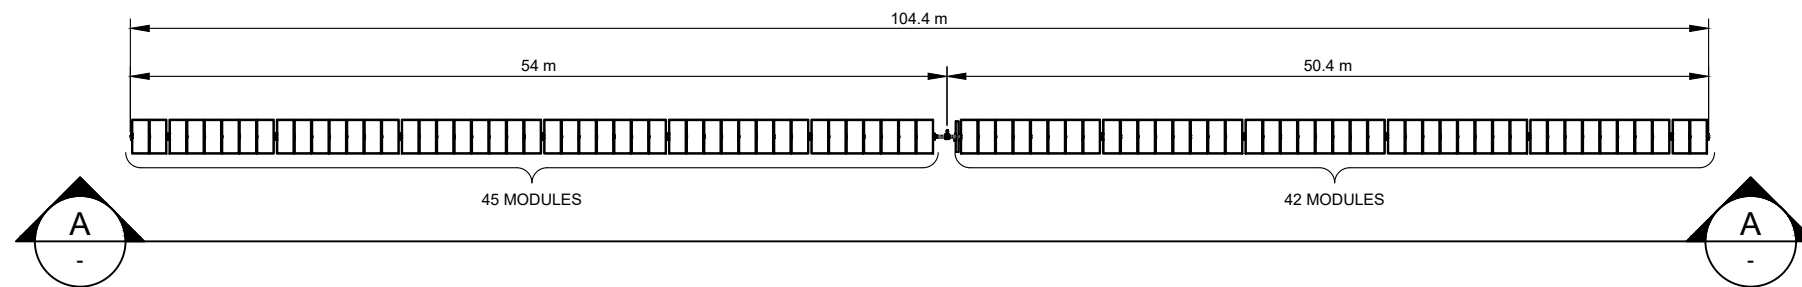


**1 TYPICAL ARRAY PLAN - 87 MODULE TRACKER**  
SCALE: 1:500

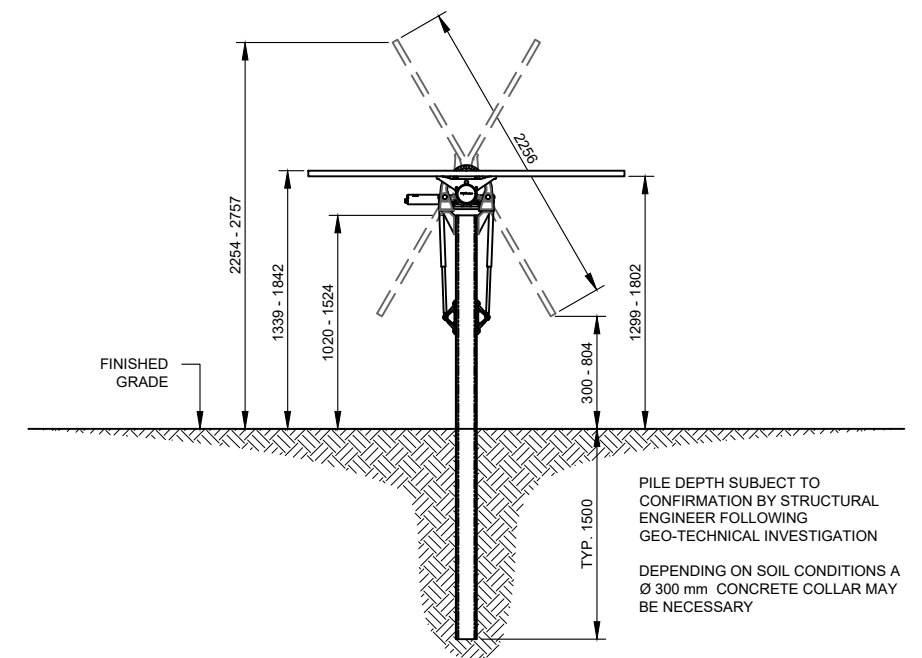


**B TYPICAL ARRAY END ELEVATION**  
SCALE: 1:50

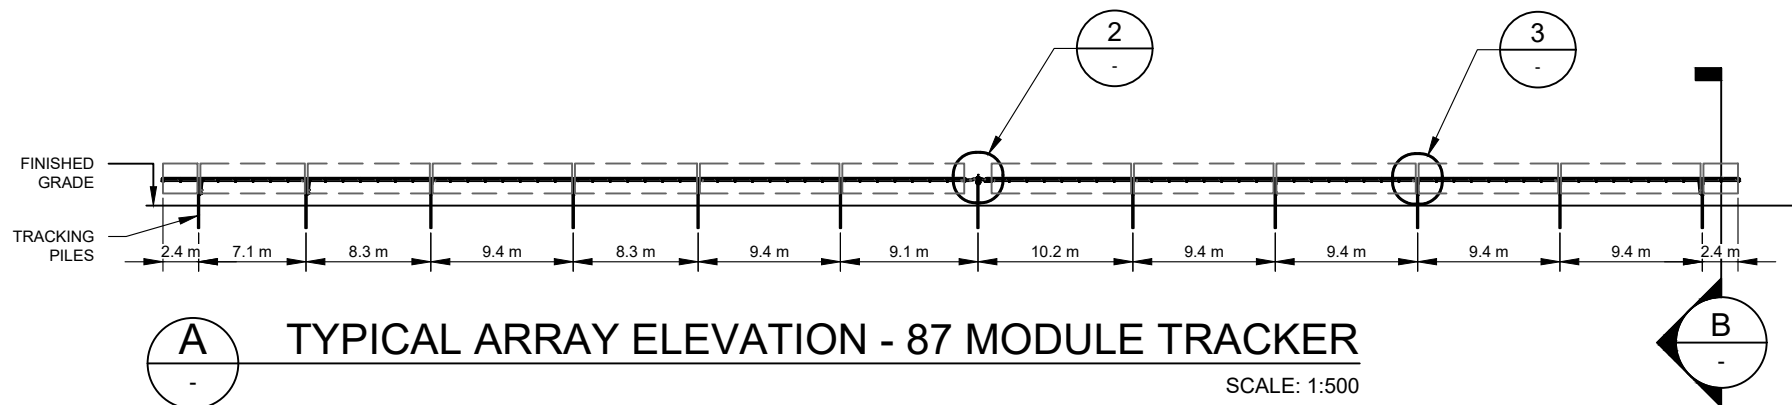

**A TYPICAL ARRAY ELEVATION - 87 MODULE TRACKER**  
SCALE: 1:500

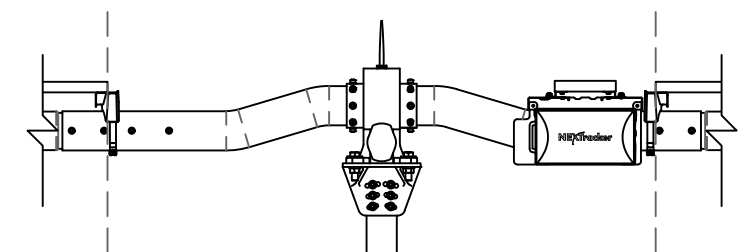


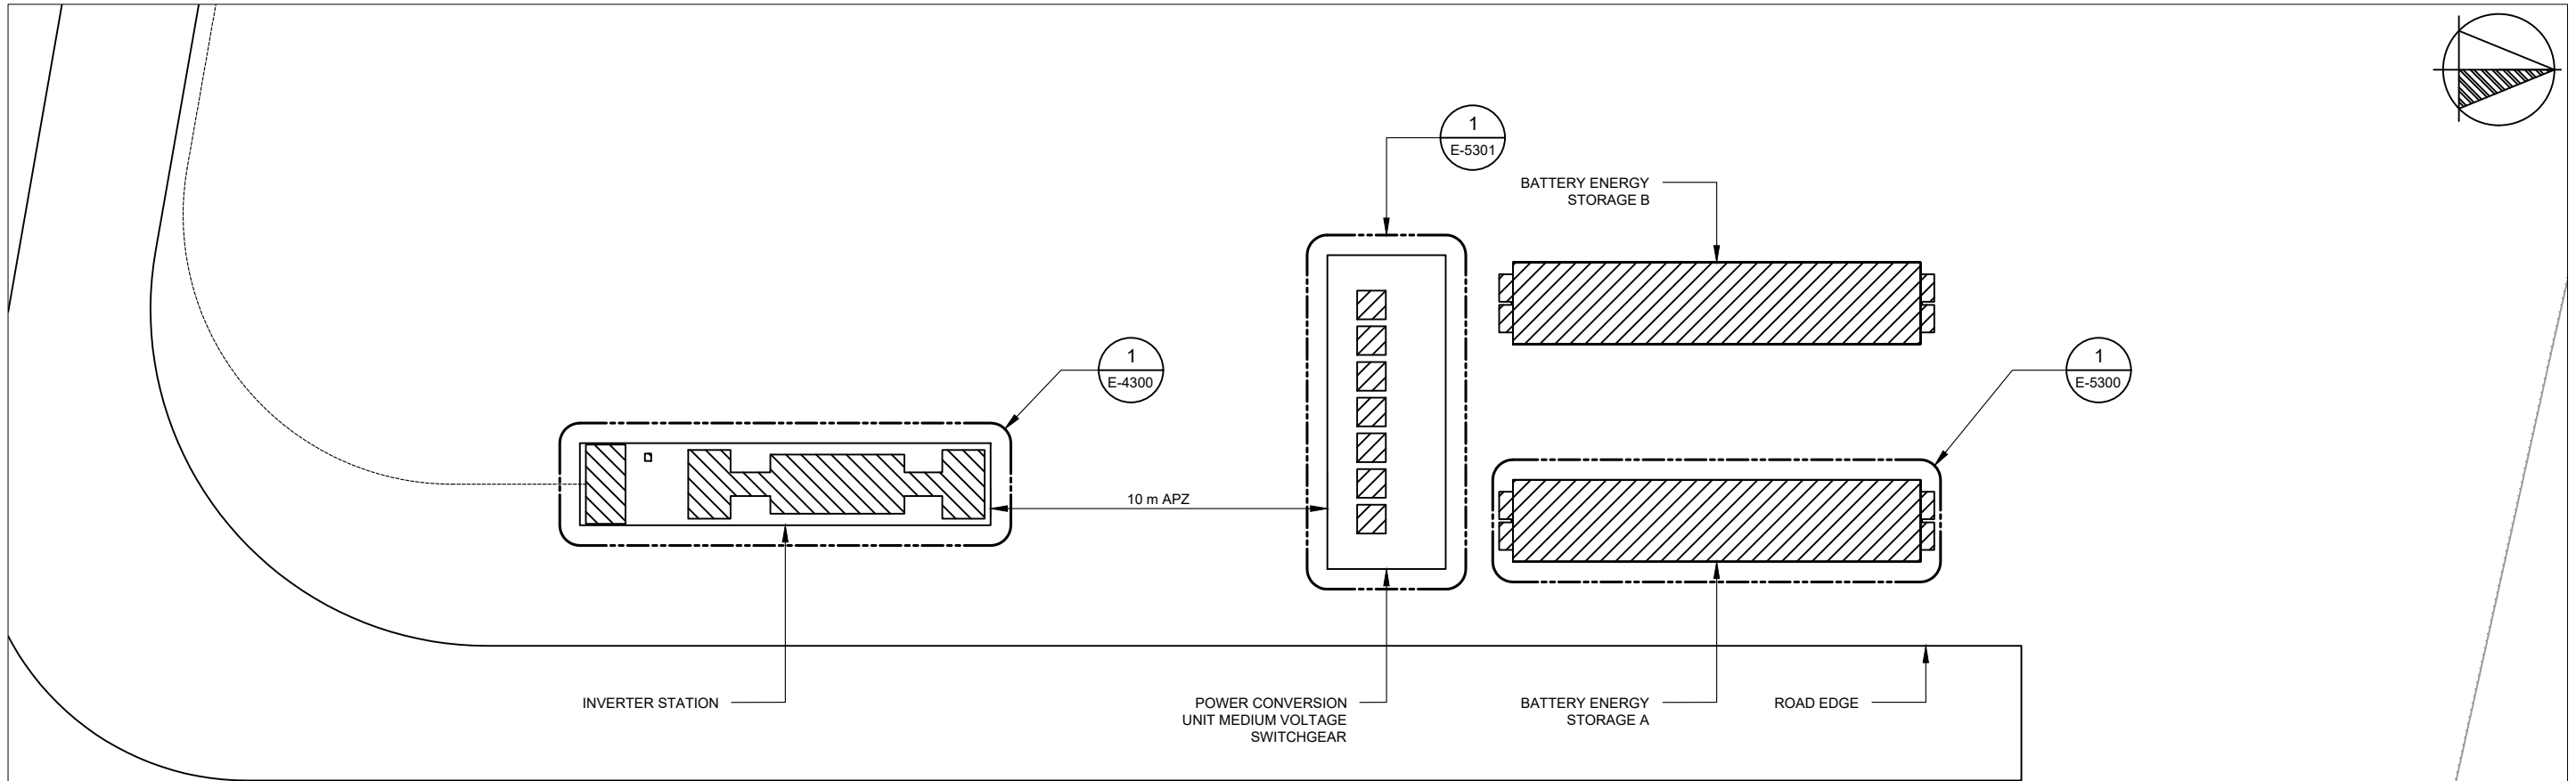
**2 SELF POWERED CONTROLLER DETAIL**  
SCALE: NTS

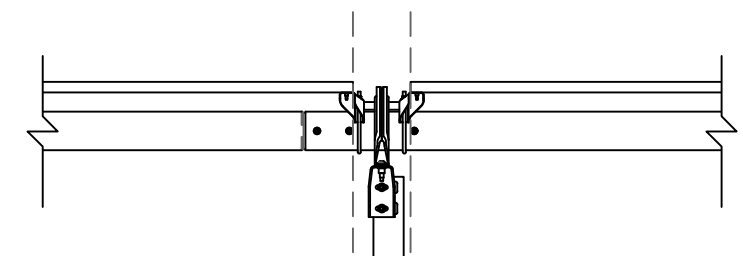

**3 DAMPER DETAIL**  
SCALE: NTS


## DEVELOPMENT APPLICATION

NO.	STAGE	DATE	NOTES	PARTNERS	<div><p>P: +61 2 6257 3511 info@itp.com.au www.itpau.com.au</p><p>PO BOX 6217 O'CONNOR, ACT 2602 AUSTRALIA</p></div>	DRAWN	MJB	DRAWING				NEXTRACKER ARRAY DETAILS			
1	DEVELOPMENT APPLICATION	27/04/2021	1. TRACKER AND MODULE DIMENSIONS ARE INDICATIVE AND SUBJECT TO CHANGE BY THE MANUFACTURER WITHOUT NOTICE.			CHECKED	EM	DO NOT SCALE. ALL MEASUREMENTS IN MM UNLESS OTHERWISE STATED.	PROJECT	BOOROWA 1B 5MW SOLAR FARM		SCALE	AS NOTED		
2	DEVELOPMENT APPLICATION	02/06/2021				APPROVED	SD			CLIENT ADDRESS	ITP DEVELOPMENT MEADS LANE BOOROWA, NSW 2586		SHEET SIZE	A3	
3	----	----				THIS DOCUMENT MAY ONLY BE USED BY CLIENTS OF ITP OR THOSE WHO HAVE RECEIVED EXPRESS PERMISSION FROM ITP. THE USE OF THIS DRAWING SHALL NOT EXTEND BEYOND THE PURPOSE FOR WHICH IT WAS ORIGINALLY PREPARED.	DRAWING NO.	BOO1B-E-3400			ORIG. DATE	17/1/19			
4	----	----						REV. DATE	7/6/21						
5	----	----						REV. NO.	2						
6	----	----													







**1 INVERTER STATION PLAN**  
SCALE: 1:200


## DEVELOPMENT APPLICATION


NO.	STAGE	DATE	NOTES	PARTNERS	 P: +61 2 6257 3511 info@itp.com.au www.itpau.com.au PO BOX 6217 O'CONNOR, ACT 2602 AUSTRALIA	DRAWN MJB CHECKED EM APPROVED SD DO NOT SCALE. ALL MEASUREMENTS IN MM UNLESS OTHERWISE STATED. THIS DOCUMENT MAY ONLY BE USED BY CLIENTS OF ITP OR THOSE WHO HAVE RECEIVED EXPRESS PERMISSION FROM ITP. THE USE OF THIS DRAWING SHALL NOT EXTEND BEYOND THE PURPOSE FOR WHICH IT WAS ORIGINALLY PREPARED.	DRAWING <b>INVERTER STATION PLAN</b> ----	PROJECT BOOROWA 1B 5MW SOLAR FARM	SCALE AS NOTED
1	DEVELOPMENT APPLICATION	02/06/2021	DIMENSIONS AND LAYOUT ADJUSTED TO INCORPORATE APZ FIRE SAFETY / SETBACK REQUIREMENTS.					CLIENT ADDRESS ITP DEVELOPMENT MEADS LANE BOOROWA, NSW 2586	SHEET SIZE A3
2	----	----						ORIG. DATE 3/11/20	
3	----	----						REV. DATE 7/6/21	
4	----	----							
5	----	----							
6	----	----						DRAWING NO. <b>BOO1B-E-4100</b>	REV NO. <b>1</b>



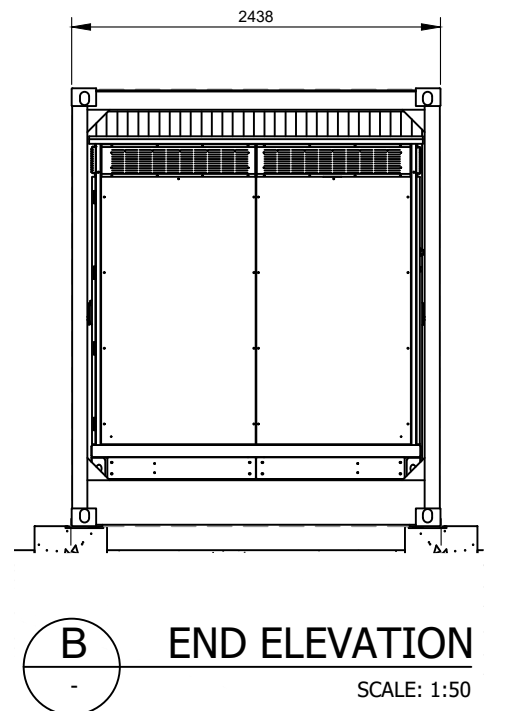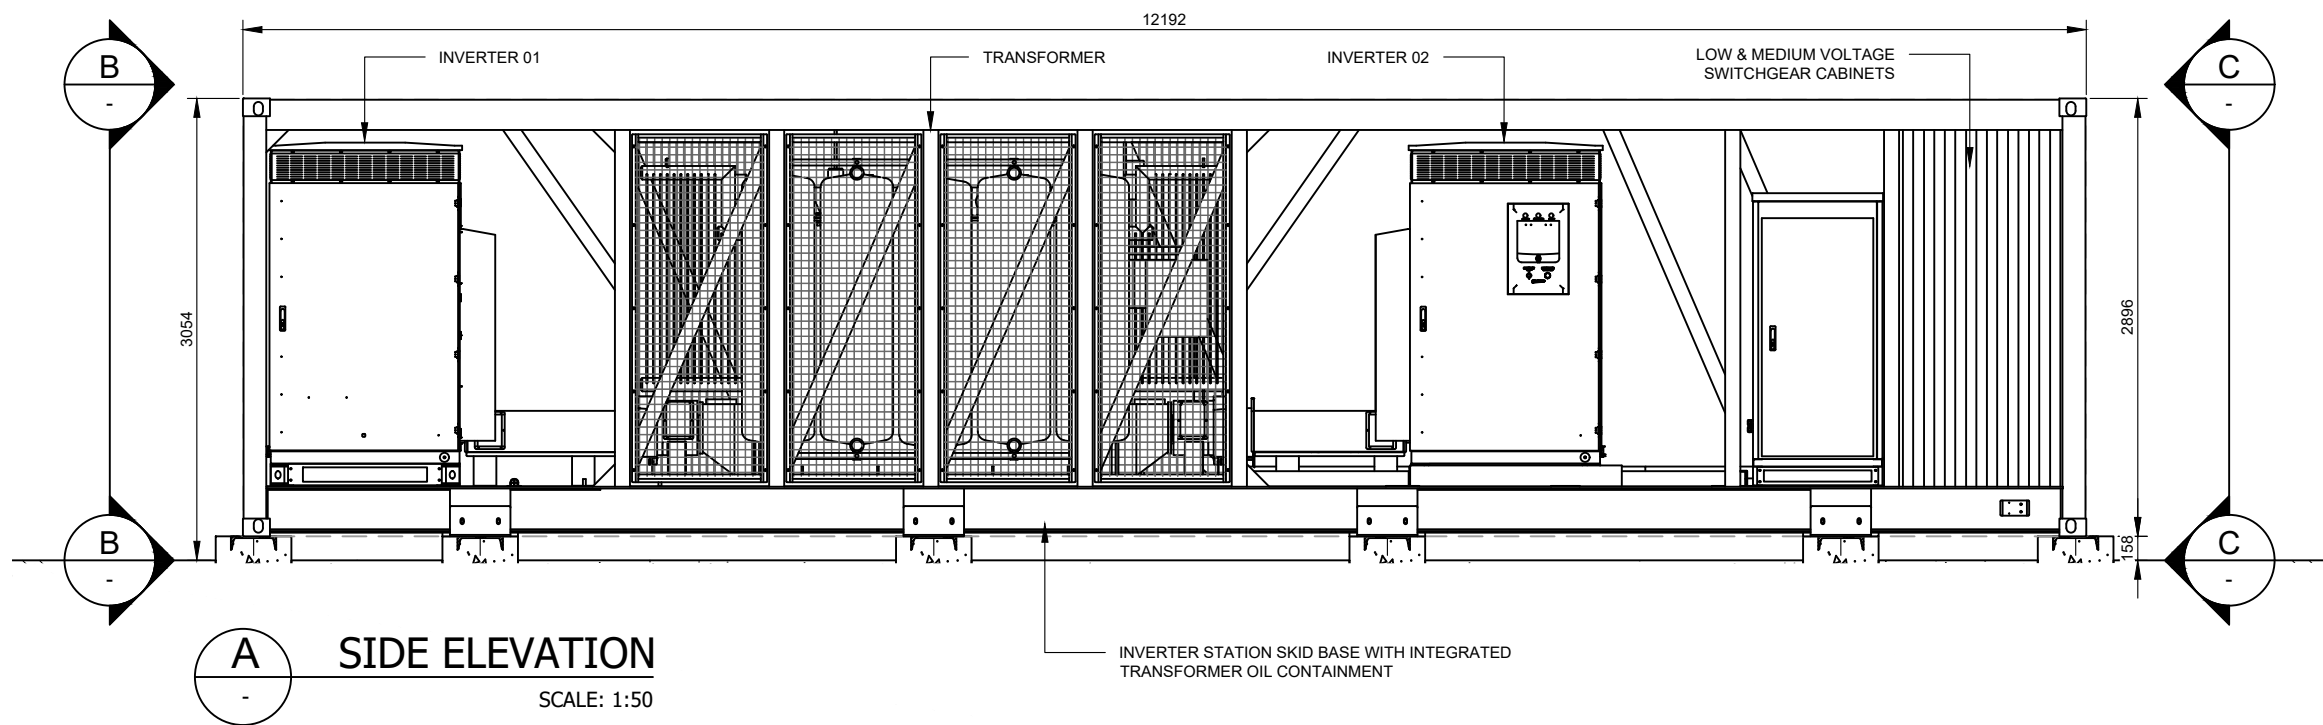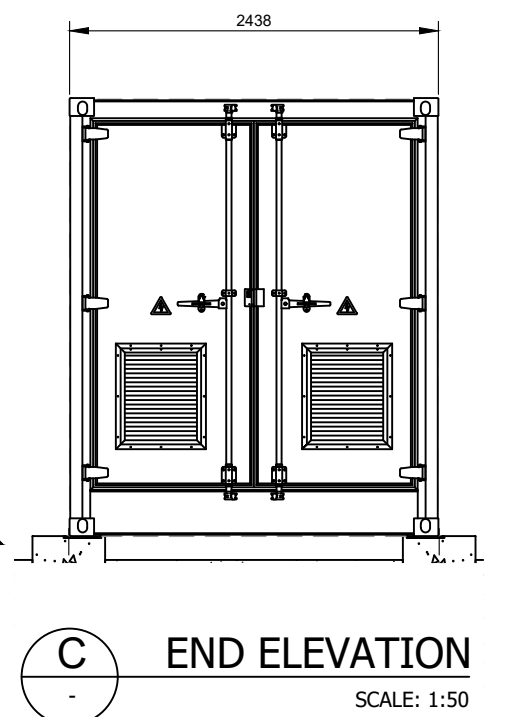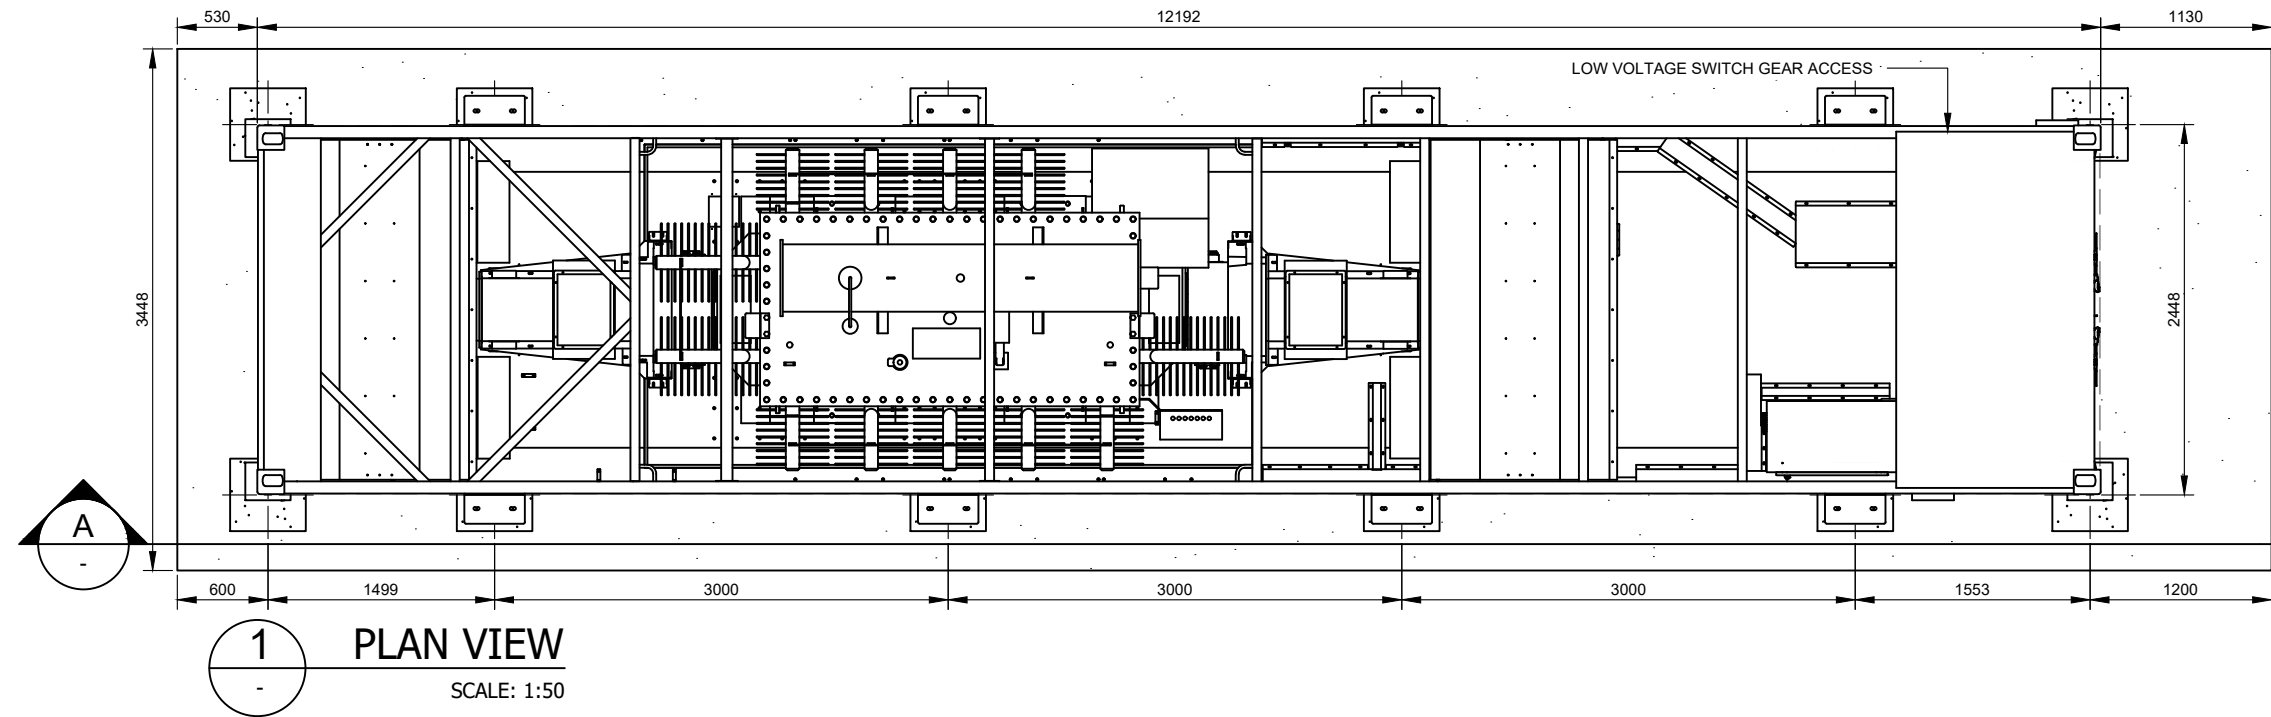


## DEVELOPMENT APPLICATION


NO.	STAGE	DATE	NOTES	PARTNERS	 P: +61 2 6257 3511 info@itp.com.au www.itpau.com.au PO BOX 6217 O'CONNOR, ACT 2602 AUSTRALIA	DRAWN MJB	DRAWING <b>INVERTER STATION DETAILS</b>		
1	DEVELOPMENT APPLICATION	27/04/2021				CHECKED EM	----		
2	DEVELOPMENT APPLICATION	02/06/2021				APPROVED SD			
3	----	----				DO NOT SCALE. ALL MEASUREMENTS IN MM UNLESS OTHERWISE STATED.	PROJECT	BOOROWA 1B 5MW SOLAR FARM	SCALE AS NOTED
4	----	----				THIS DOCUMENT MAY ONLY BE USED BY CLIENTS OF ITP OR THOSE WHO HAVE RECEIVED EXPRESS PERMISSION FROM ITP. THE USE OF THIS DRAWING SHALL NOT EXTEND BEYOND THE PURPOSE FOR WHICH IT WAS ORIGINALLY PREPARED.	CLIENT ADDRESS	ITP DEVELOPMENT MEADS LANE BOOROWA, NSW 2586	SHEET SIZE A3
5	----	----					DRAWING NO.	<b>BOO1B-E-4300</b>	REV. DATE 10/9/18
6	----	----							REV. DATE 7/6/21
									REV. NO. 2

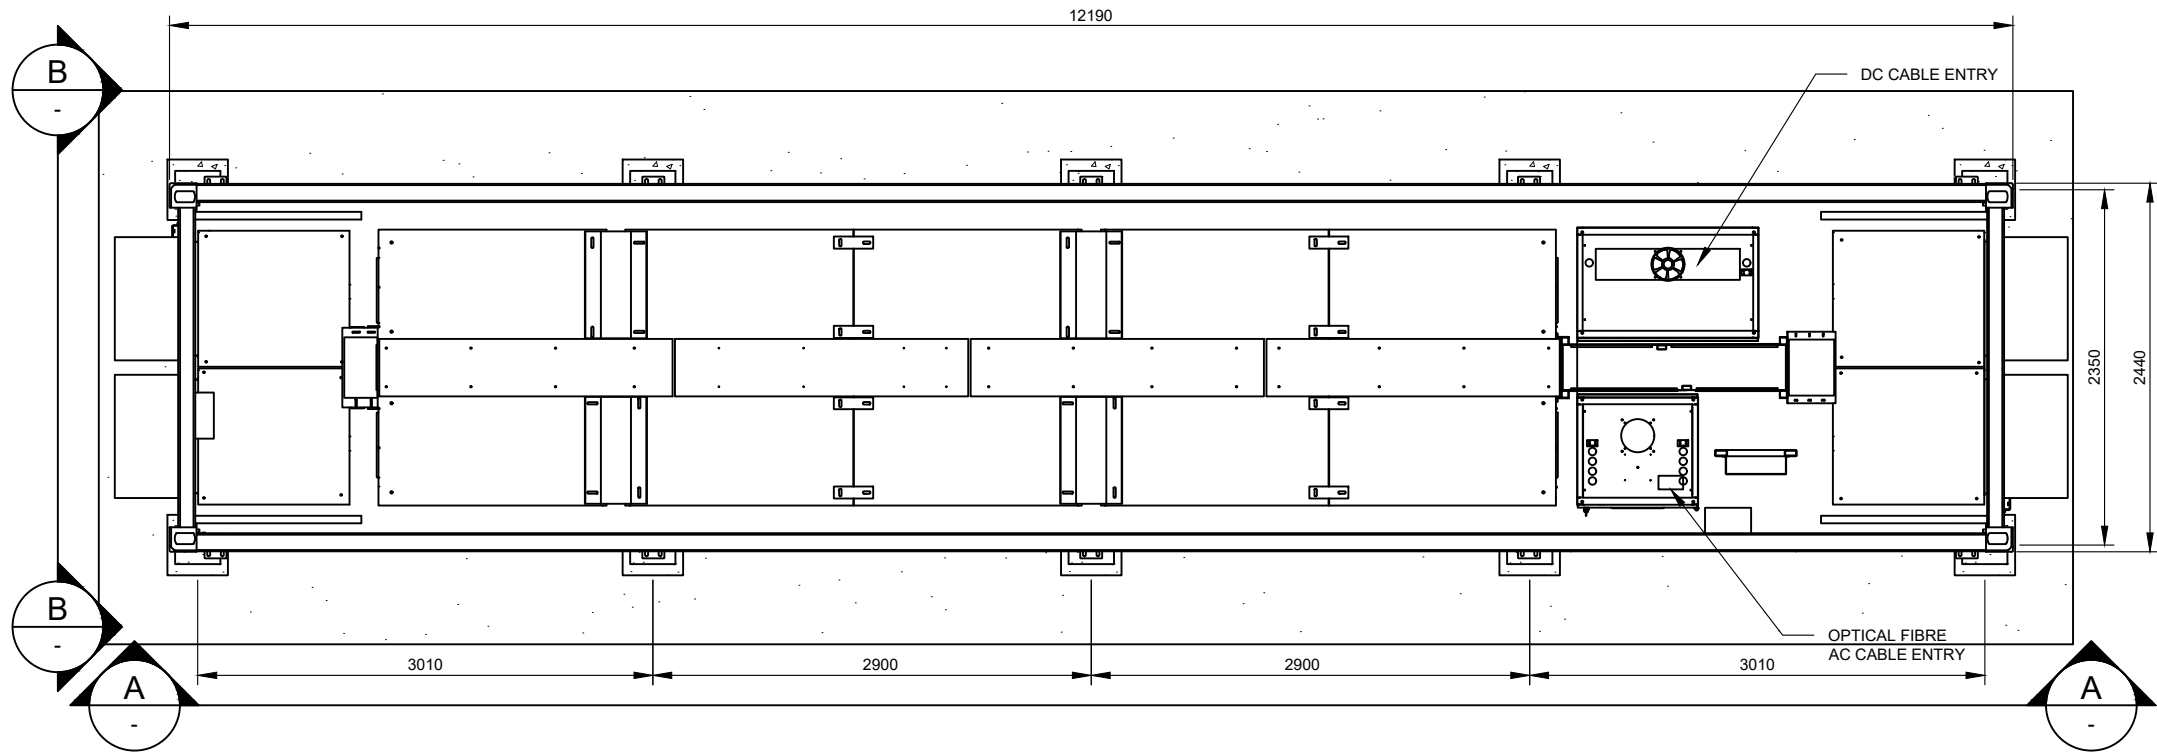

1 TYPICAL PLAN  
SCALE: 1:50

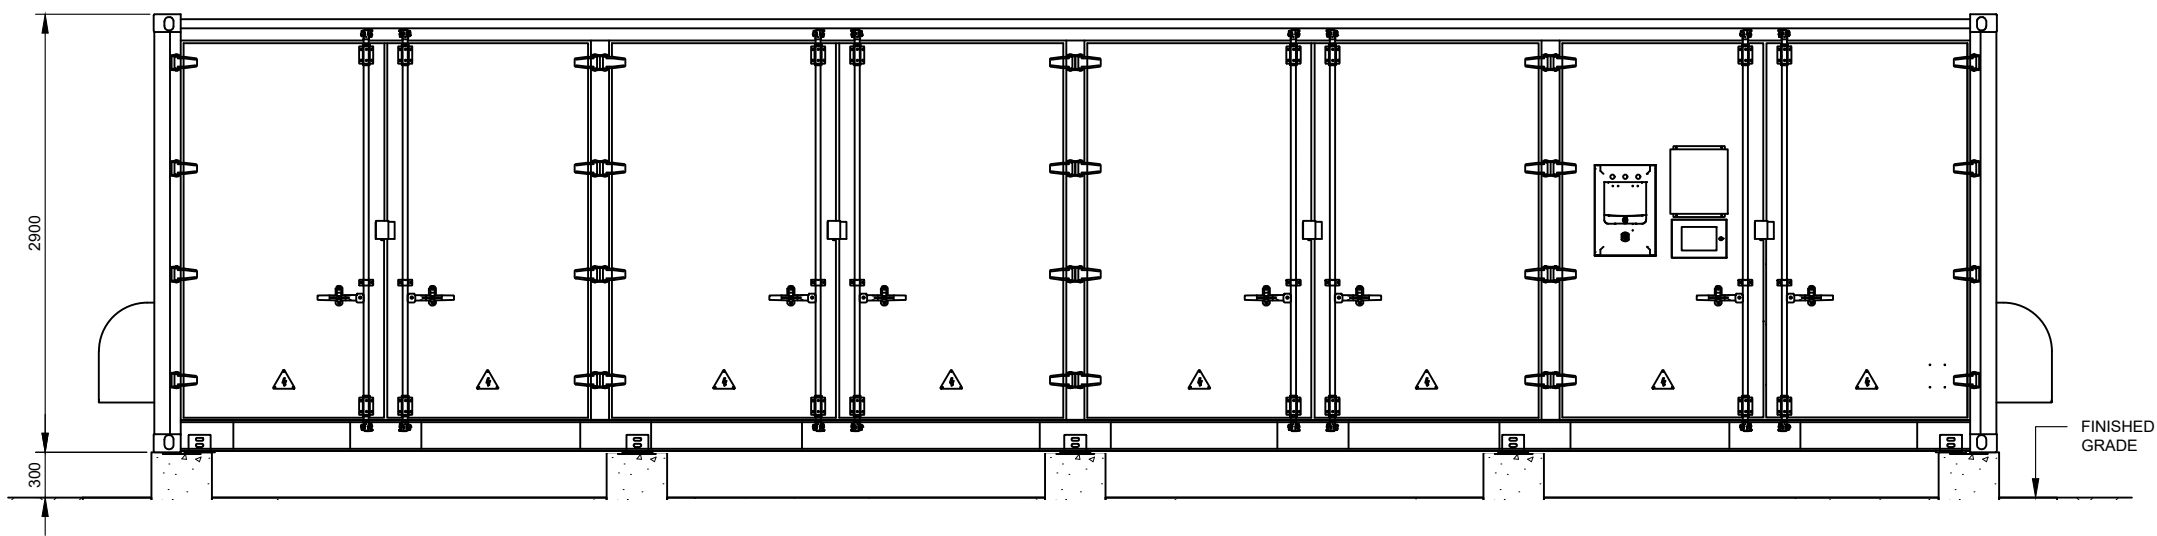


A TYPICAL SIDE ELEVATION  
SCALE: 1:50

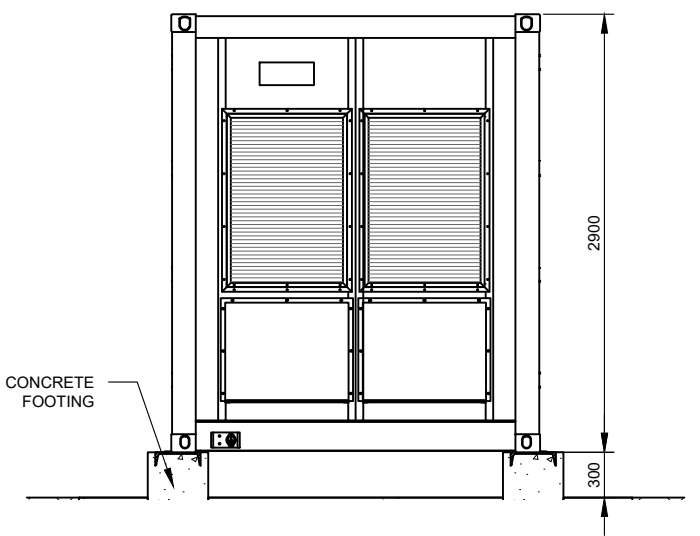

B TYPICAL END ELEVATION  
SCALE: 1:50


## DEVELOPMENT APPLICATION

NO.	STAGE	DATE	NOTES	PARTNERS	<div>  <p> P: +61 2 6257 3511  info@itp.com.au  www.itpau.com.au </p> <p> PO BOX 6217  O'CONNOR, ACT 2602  AUSTRALIA </p> </div>	DRAWN MJB CHECKED EM APPROVED SD DO NOT SCALE. ALL MEASUREMENTS IN MM UNLESS OTHERWISE STATED. THIS DOCUMENT MAY ONLY BE USED BY CLIENTS OF ITP OR THOSE WHO HAVE RECEIVED EXPRESS PERMISSION FROM ITP. THE USE OF THIS DRAWING SHALL NOT EXTEND BEYOND THE PURPOSE FOR WHICH IT WAS ORIGINALLY PREPARED.	DRAWING TYPICAL BESS DETAILS ---	PROJECT BOOROWA 1B 5MW SOLAR FARM CLIENT ITP DEVELOPMENT ADDRESS MEADS LANE BOOROWA, NSW 2586	SCALE AS NOTED SHEET SIZE A3 ORIG. DATE 18/3/19 REV. DATE 7/6/21
1	DEVELOPMENT APPLICATION	02/06/2021							
2	----	----							
3	----	----							
4	----	----							
5	----	----							
6	----	----							


DRAWING NO. BOO1B-E-5300

REV NO. 1




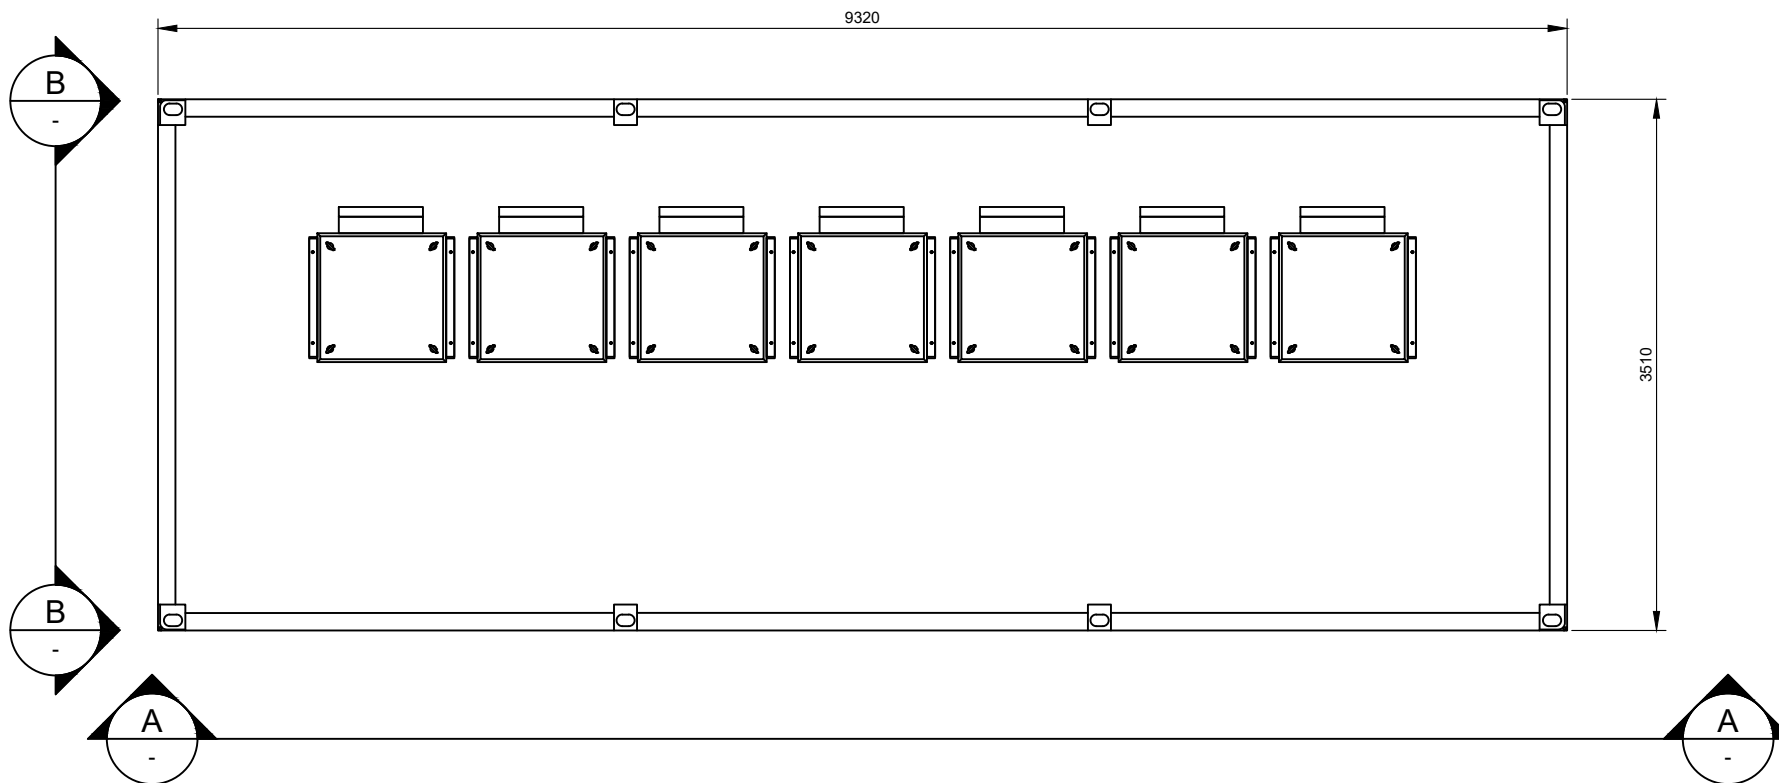

**1 TYPICAL DC-DC SKID PLAN**  
SCALE: 1:50

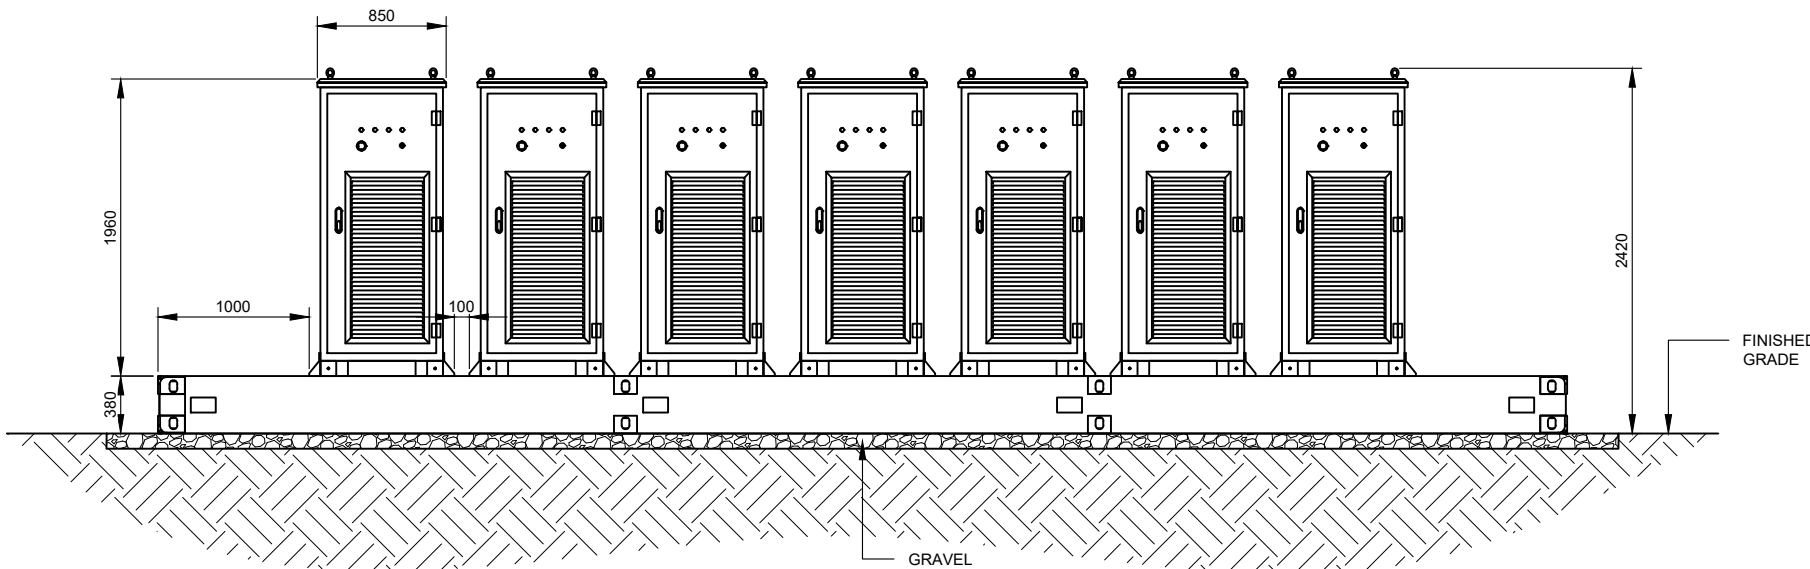


**A TYPICAL FRONT ELEVATION**  
SCALE: 1:50

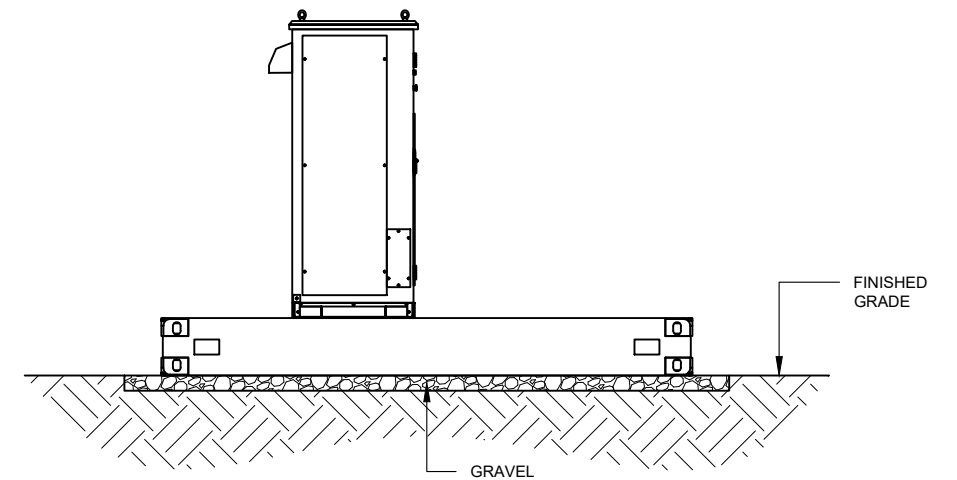

**B TYPICAL SIDE ELEVATION**  
SCALE: 1:50

## DEVELOPMENT APPLICATION

NO.	STAGE	DATE	NOTES	PARTNERS	 P: +61 2 6257 3511 info@itp.com.au www.itpau.com.au PO BOX 6217 O'CONNOR, ACT 2602 AUSTRALIA	DRAWN MJB CHECKED EM APPROVED SD	DRAWING <b>TYPICAL DC-DC SKID DETAILS</b>	
1	DEVELOPMENT APPLICATION	02/06/2021				DO NOT SCALE. ALL MEASUREMENTS IN MM UNLESS OTHERWISE STATED.  THIS DOCUMENT MAY ONLY BE USED BY CLIENTS OF ITP OR THOSE WHO HAVE RECEIVED EXPRESS PERMISSION FROM ITP. THE USE OF THIS DRAWING SHALL NOT EXTEND BEYOND THE PURPOSE FOR WHICH IT WAS ORIGINALLY PREPARED.	PROJECT BOOROWA 1B 5MW SOLAR FARM	SCALE AS NOTED
2	----	----					CLIENT ITP DEVELOPMENT	SHEET SIZE A3
3	----	----					ADDRESS MEADS LANE	ORIG. DATE 18/3/19
4	----	----					BOOROWA, NSW 2586	REV. DATE 7/6/21
5	----	----					DRAWING NO. <b>BOO1B-E-5301</b>	REV NO. <b>1</b>
6	----	----						