


DEVELOPMENT APPLICATION

THIND PARK

4 INKERMAN STREET MOSMAN NSW 2088

LOT A DP 966029

MOSMAN COUNCIL

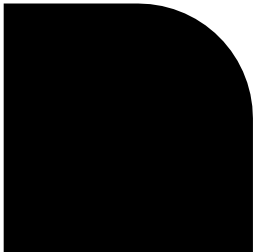

PROJECT DETAILS
NEW DWELLING AND ASSOCIATED LANDSCAPING
JEHAN THIND AND LAURA PARK
4 INKERMAN STREET MOSMAN NSW 2088
LOT A DP 966029


COVER
AMENDMENTS
M - REVISED DA DRAWINGS




DA.00 (M)
THIND PARK
COVER


VERIFY ALL DIMENSIONS ON SITE PRIOR TO COMMENCEMENT OF WORK. DO NOT SCALE OFF DRAWINGS. ANY DISCREPANCIES ARE TO BE BROUGHT TO THE ATTENTION OF ROTH ARCHITECTS PTY LTD PRIOR TO THE COMMENCEMENT OF WORK. THIS DRAWING IS THE COPYRIGHT AND THE PROPERTY OF ROTH ARCHITECTS PTY LTD AND MUST NOT BE REPRODUCED WITHOUT WRITTEN AUTHORITY FROM ROTH ARCHITECTS PTY LTD.

WWW.ROTH.COM.AU NOMINATED ARCHITECT - ALEX ROTH. NSW REG 7276
P/ 02 9327 3577 M/ 0404 466 364 E / ALEX@ROTH.COM.AU
1/80 QUEEN STREET WOOLLAHRA 2025 / PO BOX 386 WOOLLAHRA 1350

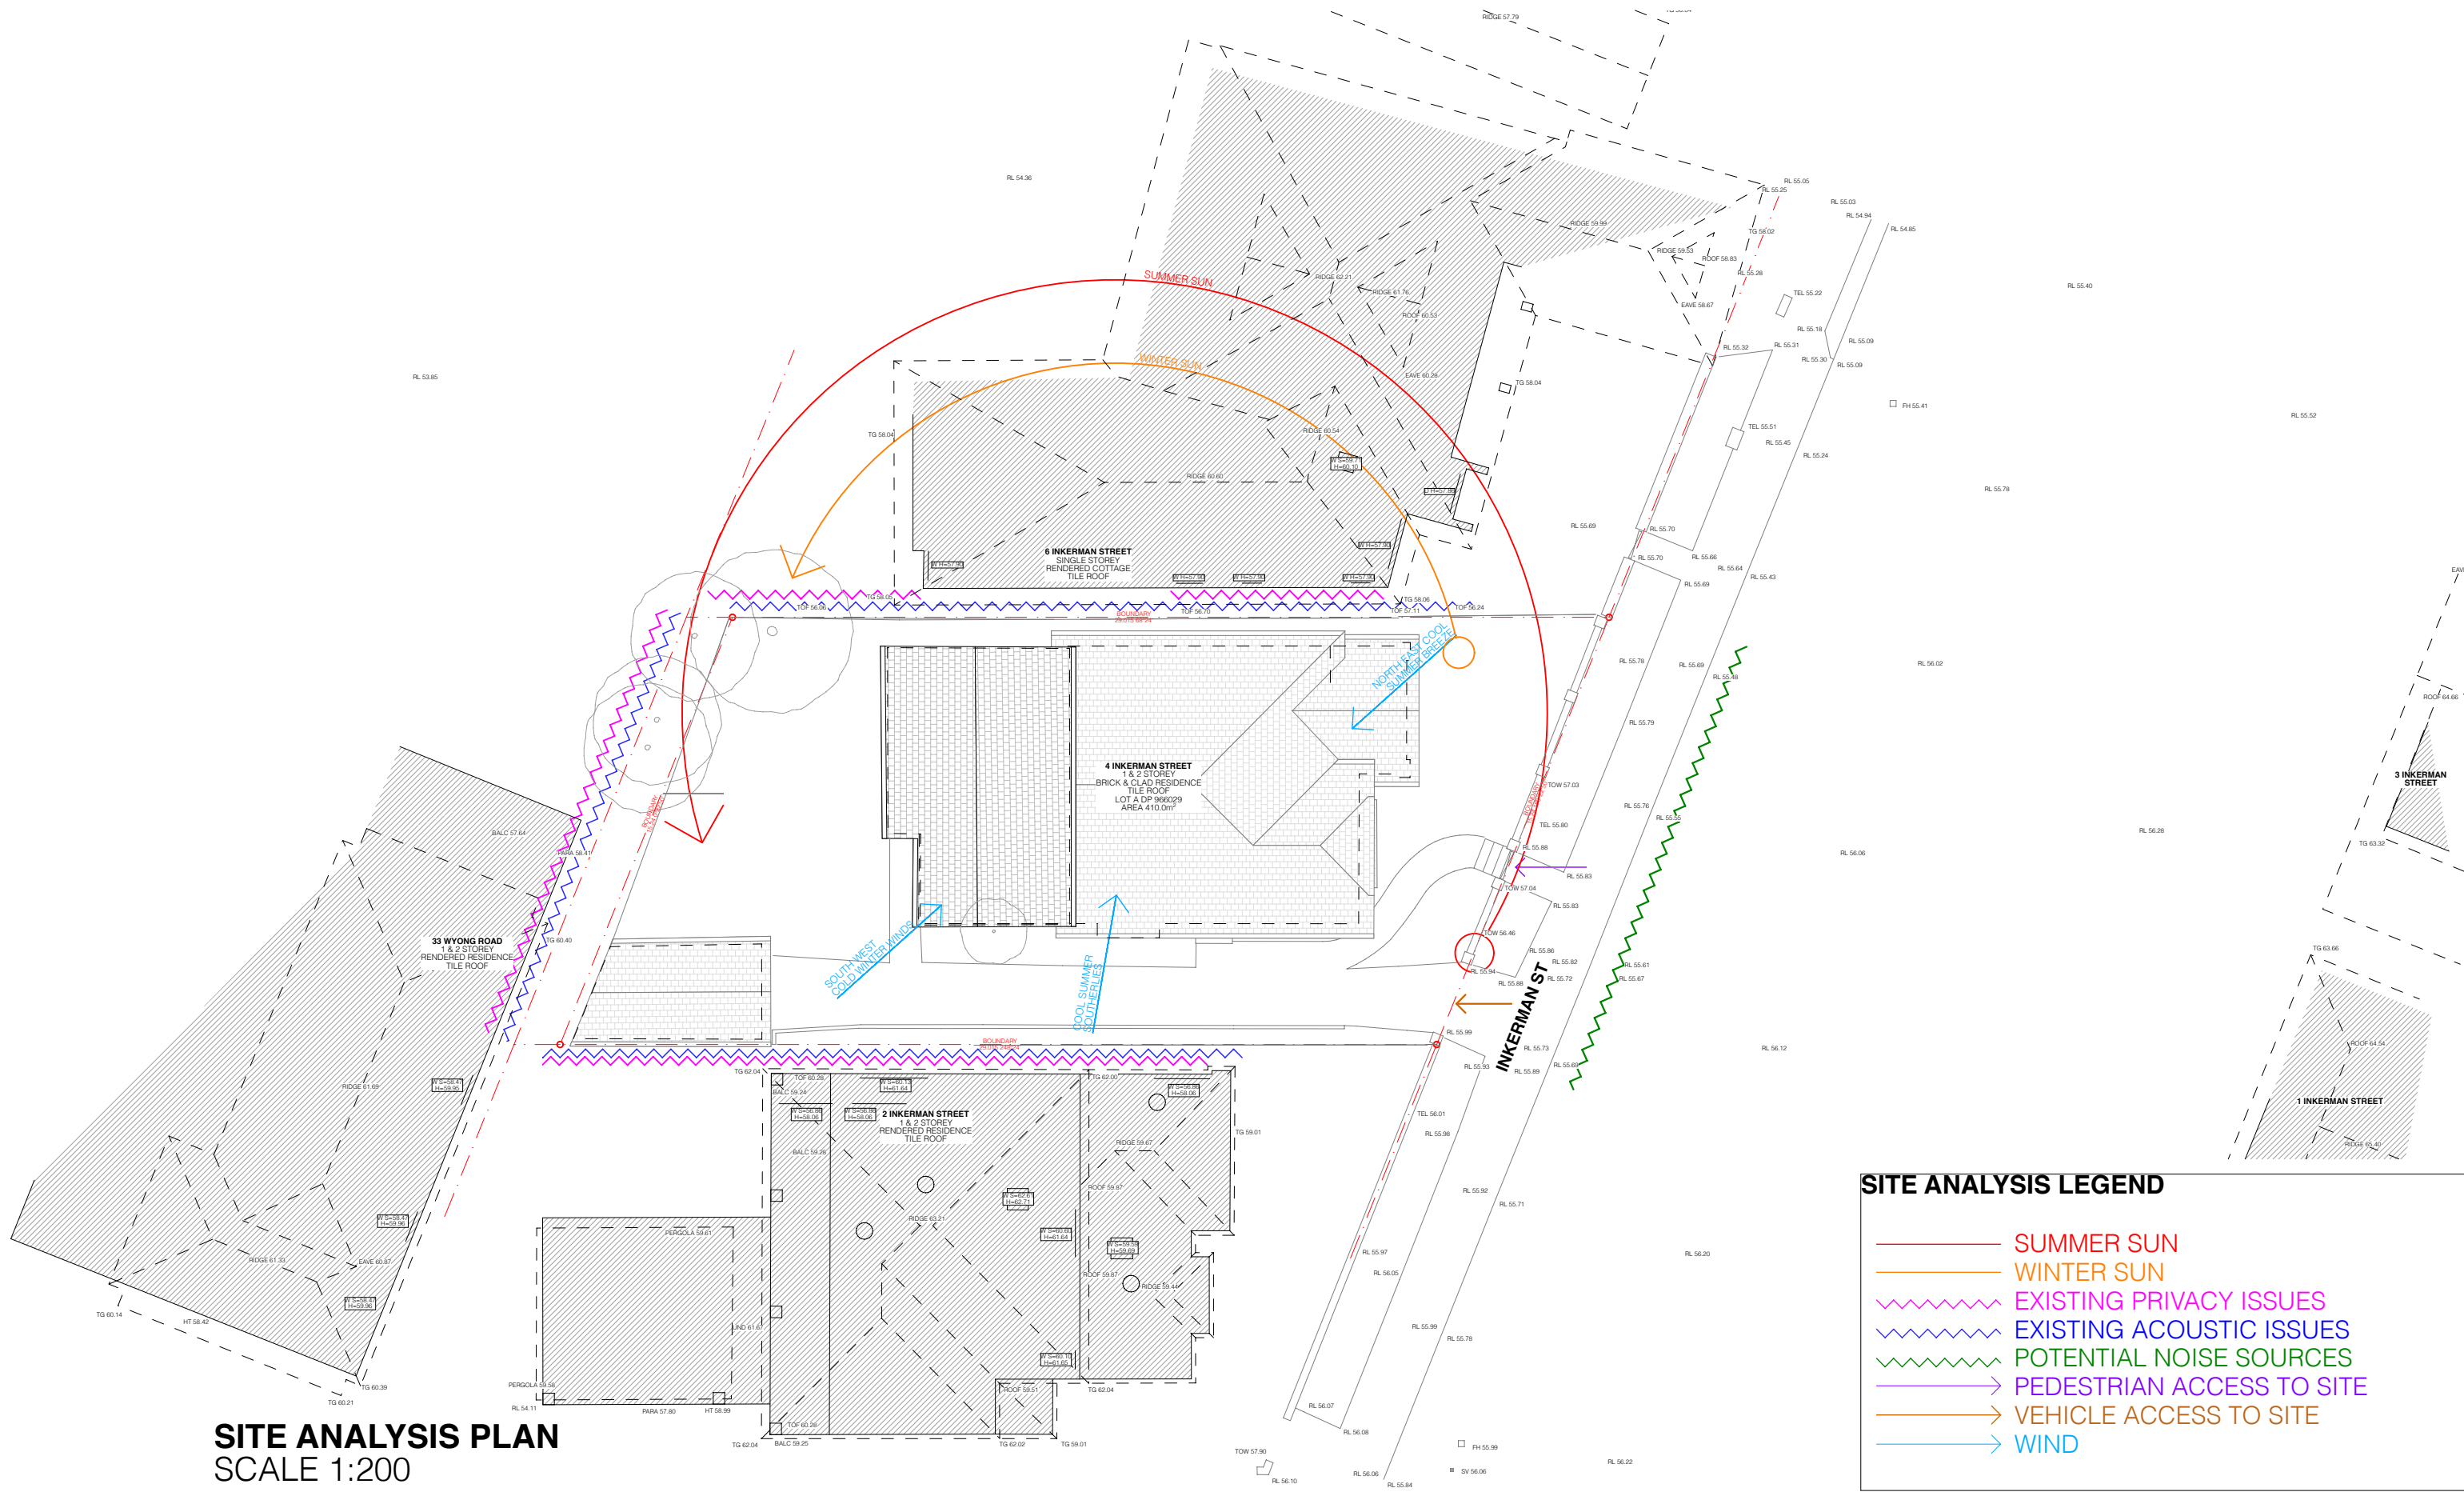

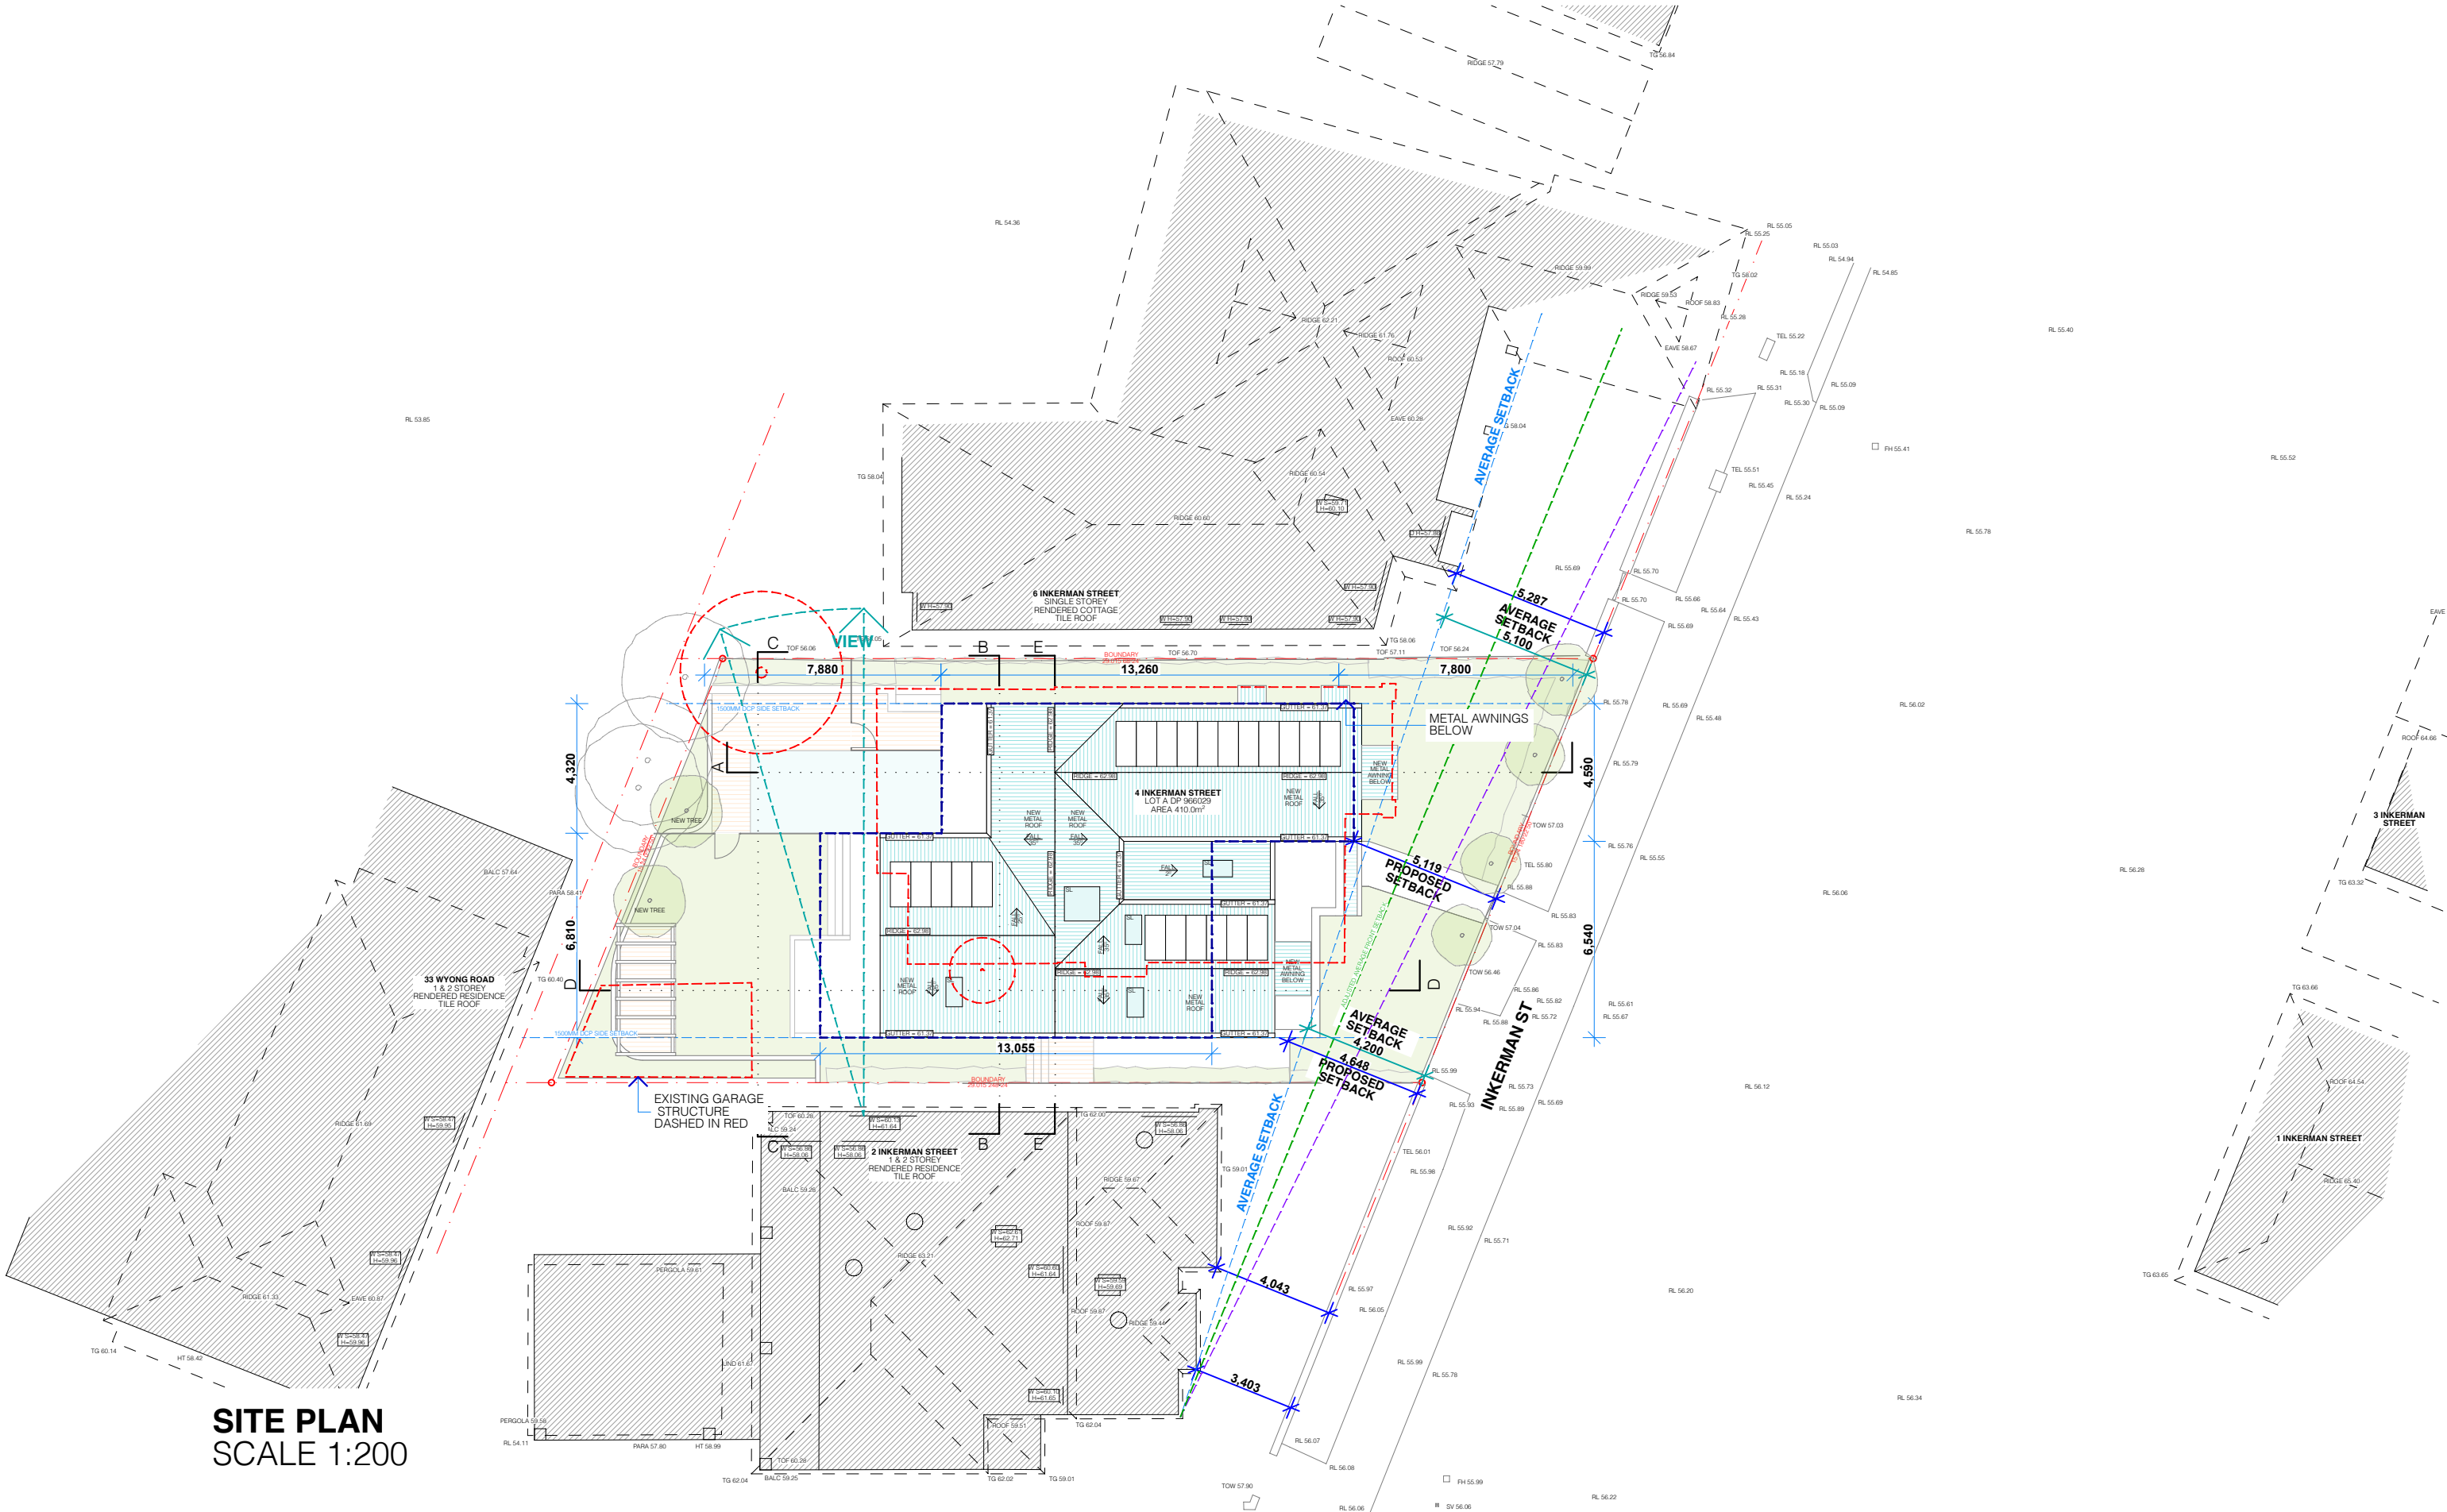


SITE PLAN
SCALE 1:200

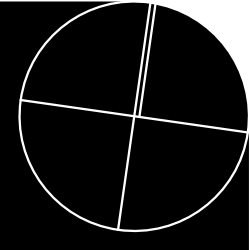

PROJECT DETAILS
NEW DWELLING AND ASSOCIATED LANDSCAPING
JEHAN THIND AND LAURA PARK
4 INKERMANS STREET MOSMAN NSW 2088
LOT A DP 966029

SITE PLAN. 1:200
AMENDMENTS
M - REVISED DA DRAWINGS

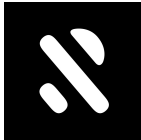

ROTH
ARCHITECTS

DA.02 (M)
SITE PLAN

THIND PARK


VERIFY ALL DIMENSIONS ON SITE PRIOR TO COMMENCEMENT OF WORK. DO NOT SCALE OFF DRAWINGS. ANY DISCREPANCIES ARE TO BE BROUGHT TO THE ATTENTION OF ROTH ARCHITECTS PTY LTD PRIOR TO THE COMMENCEMENT OF WORK. THIS DRAWING IS THE COPYRIGHT AND THE PROPERTY OF ROTH ARCHITECTS PTY LTD AND MUST NOT BE REPRODUCED WITHOUT WRITTEN AUTHORITY FROM ROTH ARCHITECTS PTY LTD.

WWW.ROTH.COM.AU NOMINATED ARCHITECT - ALEX ROTH. NSW REG 7276
P/ 02 9327 3577 M/ 0404 466 364 E / ALEX@ROTH.COM.AU
1/80 QUEEN STREET WOOLLAHRA 2025 / PO BOX 386 WOOLLAHRA 1535

13/8/21

CHECKED BY **AGR** / DRAWN BY **LR**

1:200 @ A3

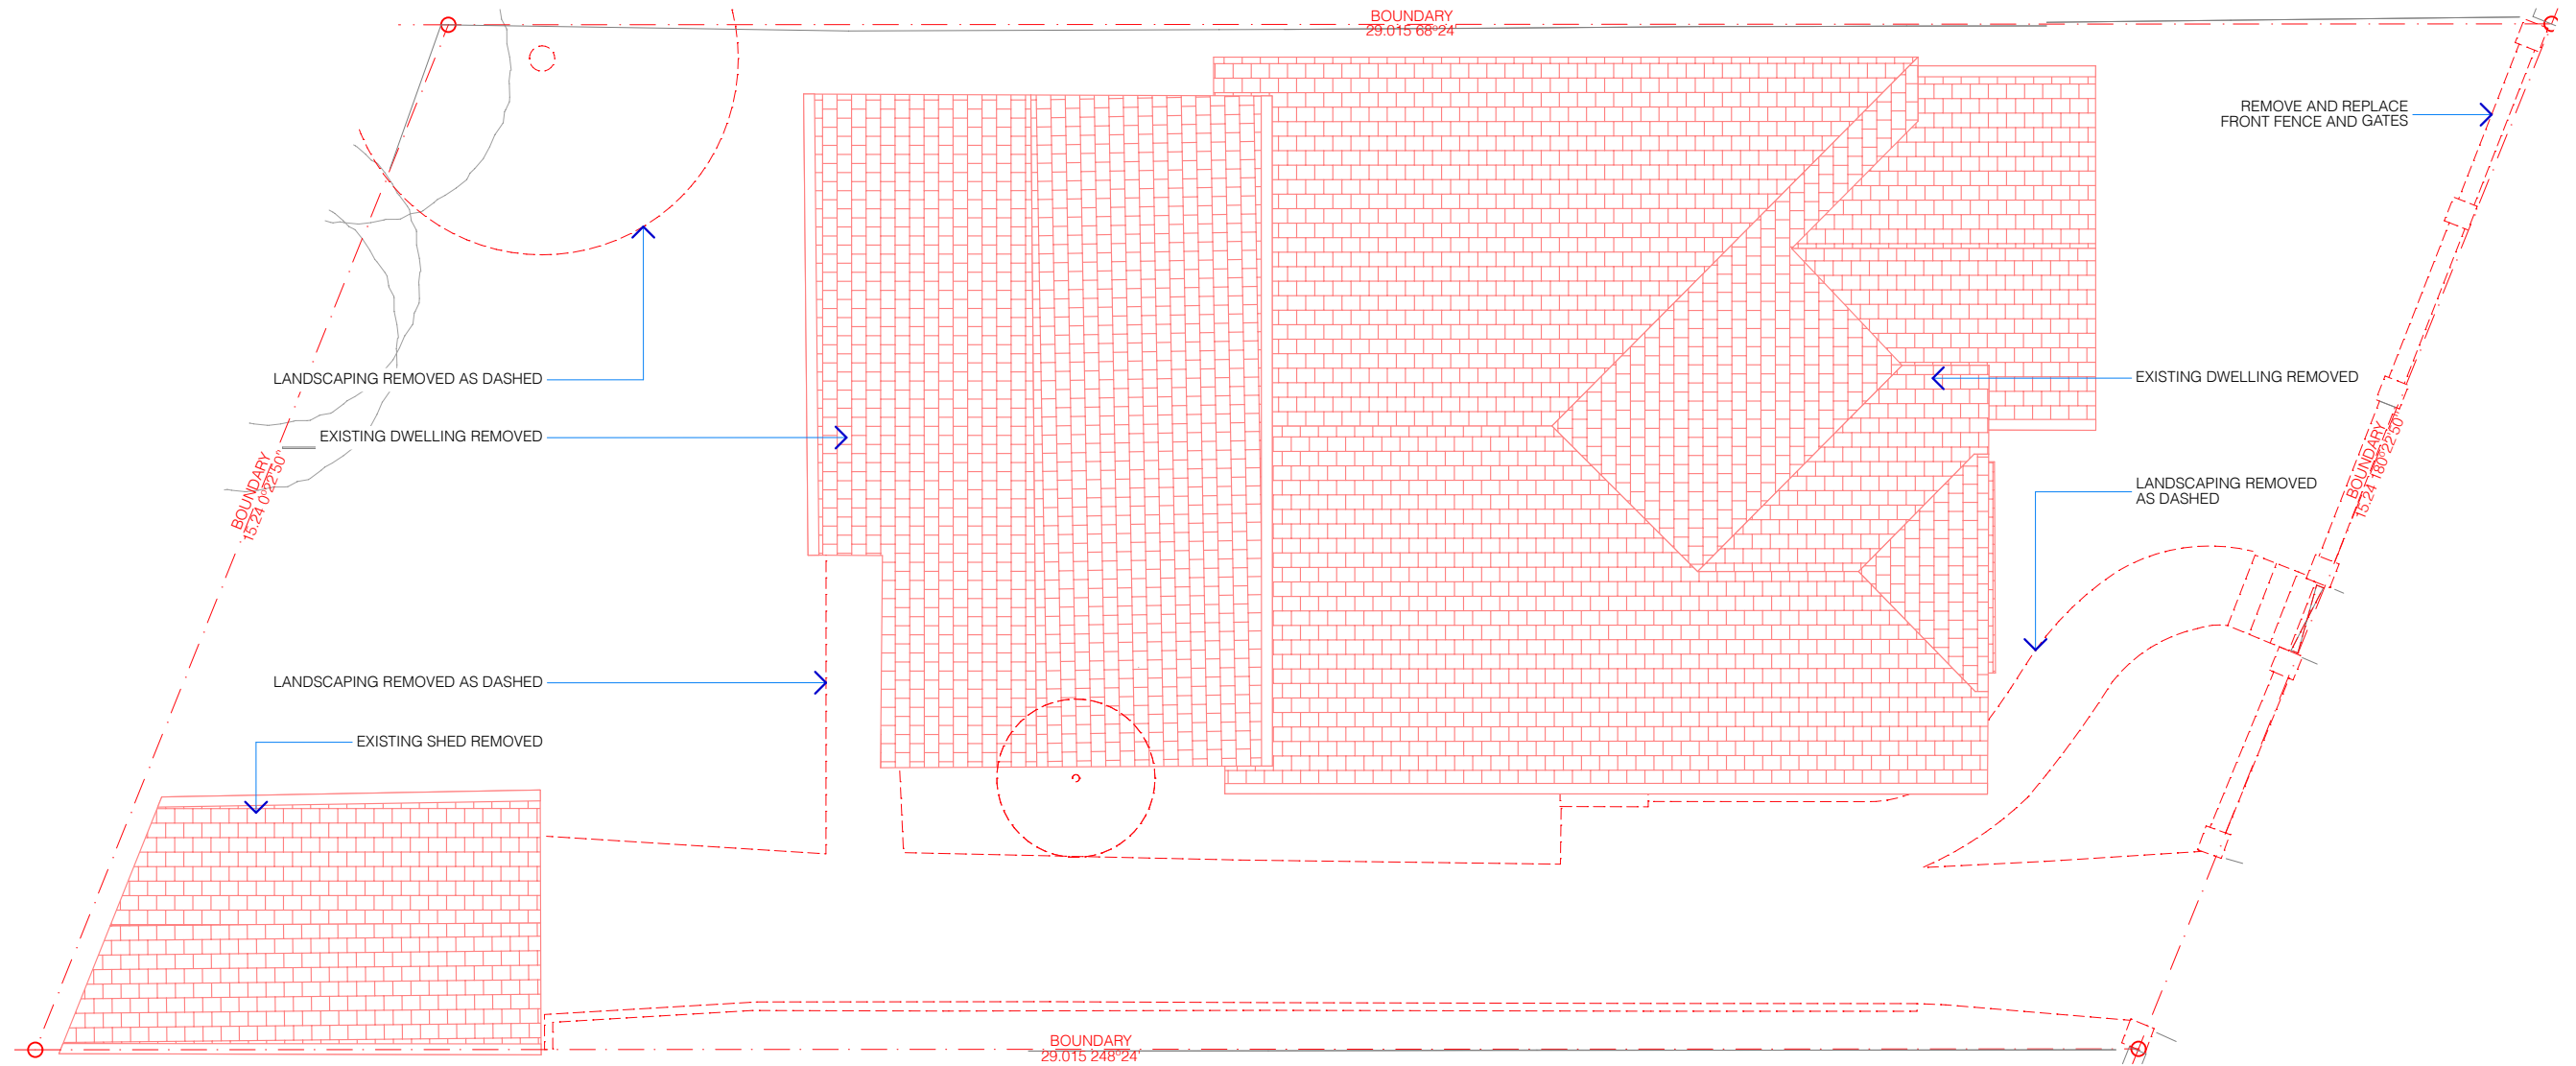

DEMOLITION PLAN

SCALE 1:100

PROJECT DETAILS

NEW DWELLING AND ASSOCIATED LANDSCAPING
JEHAN THIND AND LAURA PARK
4 INKERMANS STREET MOSMAN NSW 2088
LOT A DP 966029

DEMOLITION PLAN. 1:100

AMENDMENTS
M - REVISED DA DRAWINGS



ROTH
ARCHITECTS

WWW.ROTH.COM.AU NOMINATED ARCHITECT - ALEX ROTH. NSW REG 7276
P/ 02 9327 3577 M/ 0404 466 364 E / ALEX@ROTH.COM.AU
1/80 QUEEN STREET WOOLLAHRA 2025 / PO BOX 386 WOOLLAHRA 1350

THIND PARK


DA.03 (M)

DEMOLITION PLAN

13/8/21

CHECKED BY **AGR** / DRAWN BY **LR**

1:100 @ A3

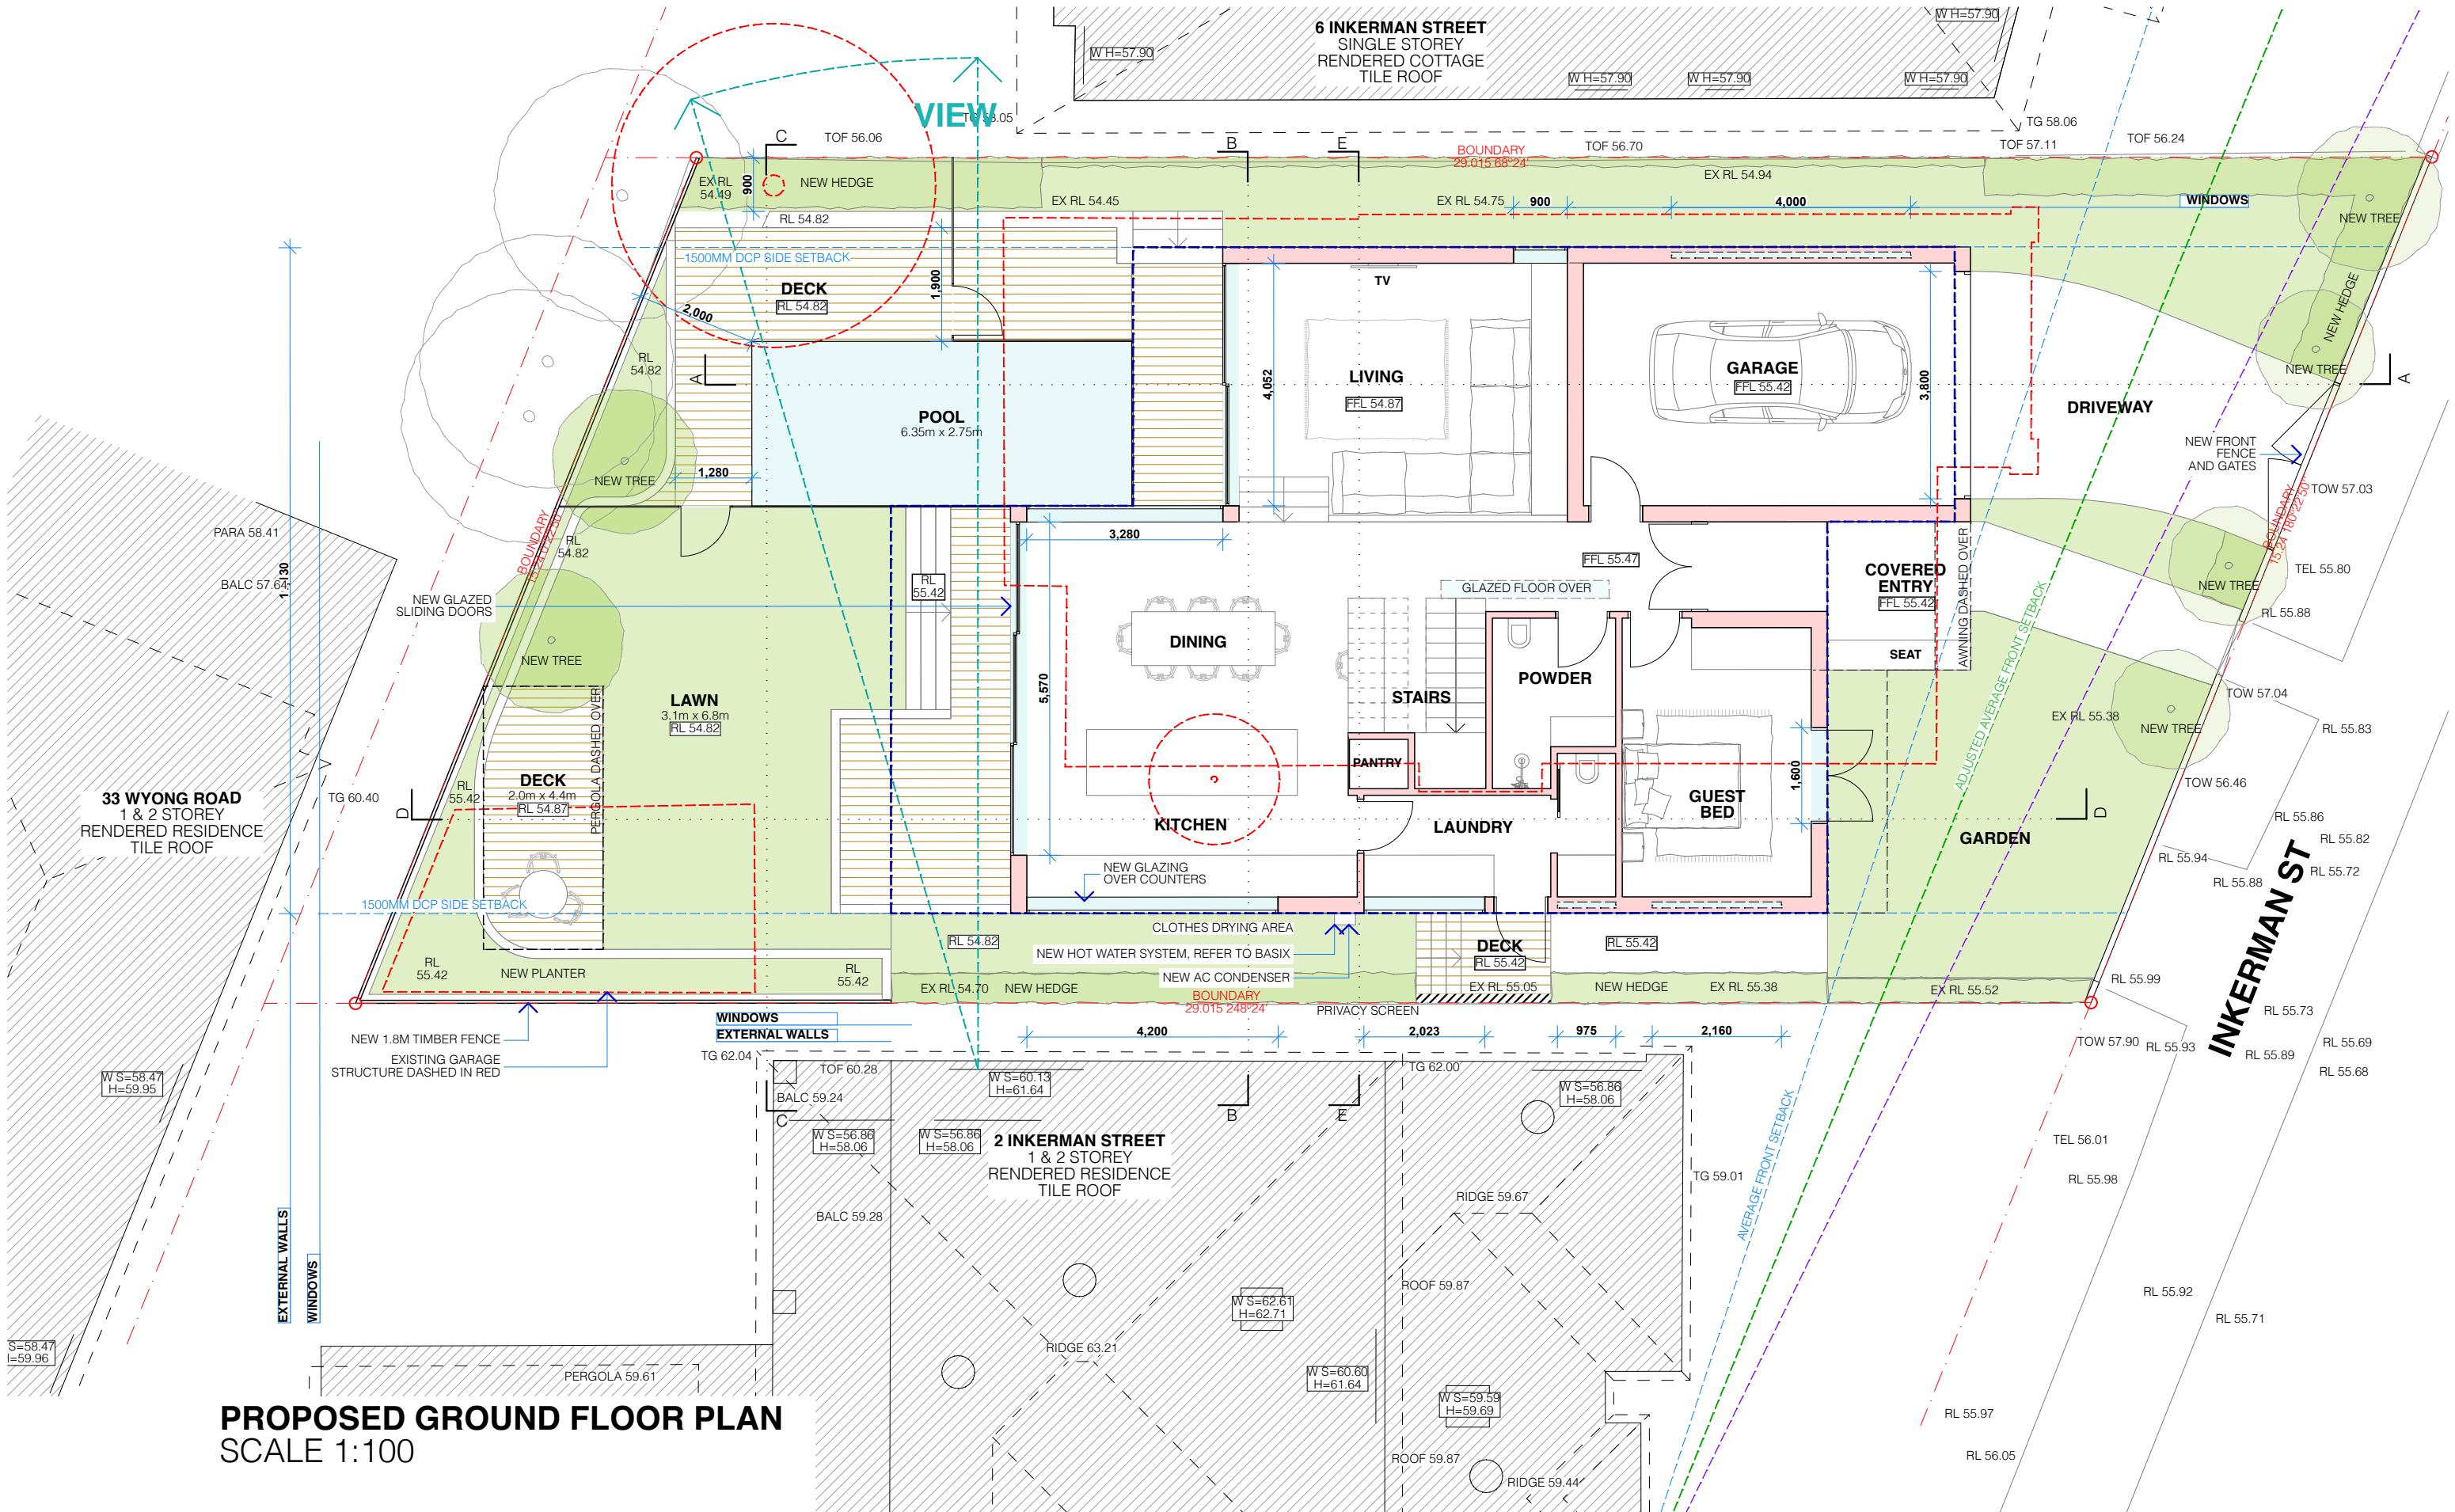

PROPOSED GROUND FLOOR PLAN
SCALE 1:100

PROJECT DETAILS

NEW DWELLING AND ASSOCIATED LANDSCAPING
JEHAN THIND AND LAURA PARK
4 INKERMAN STREET MOSMAN NSW 2088
LOT A DP 966029

PROPOSED GROUND. 1:100

AMENDMENTS
M - REVISED DA DRAWINGS

ROTH
ARCHITECTS

THIND PARK

DA.04 (M)

PROPOSED GROUND


WWW.ROTH.COM.AU NOMINATED ARCHITECT - ALEX ROTH. NSW REG 7276
P/ 02 9327 3577 M/ 0404 466 364 E / ALEX@ROTH.COM.AU
1/80 QUEEN STREET WOOLLAHRA 2025 / PO BOX 386 WOOLLAHRA 1350

13/8/21


CHECKED BY **AGR** / DRAWN BY **LR**

1:100 @ A3

VERIFY ALL DIMENSIONS ON SITE PRIOR TO COMMENCEMENT OF WORK. DO NOT SCALE OFF DRAWINGS. ANY DISCREPANCIES ARE TO BE BROUGHT TO THE ATTENTION OF ROTH ARCHITECTS PTY LTD PRIOR TO THE COMMENCEMENT OF WORK. THIS DRAWING IS THE COPYRIGHT AND THE PROPERTY OF ROTH ARCHITECTS PTY LTD AND MUST NOT BE REPRODUCED WITHOUT WRITTEN AUTHORITY FROM ROTH ARCHITECTS PTY LTD.

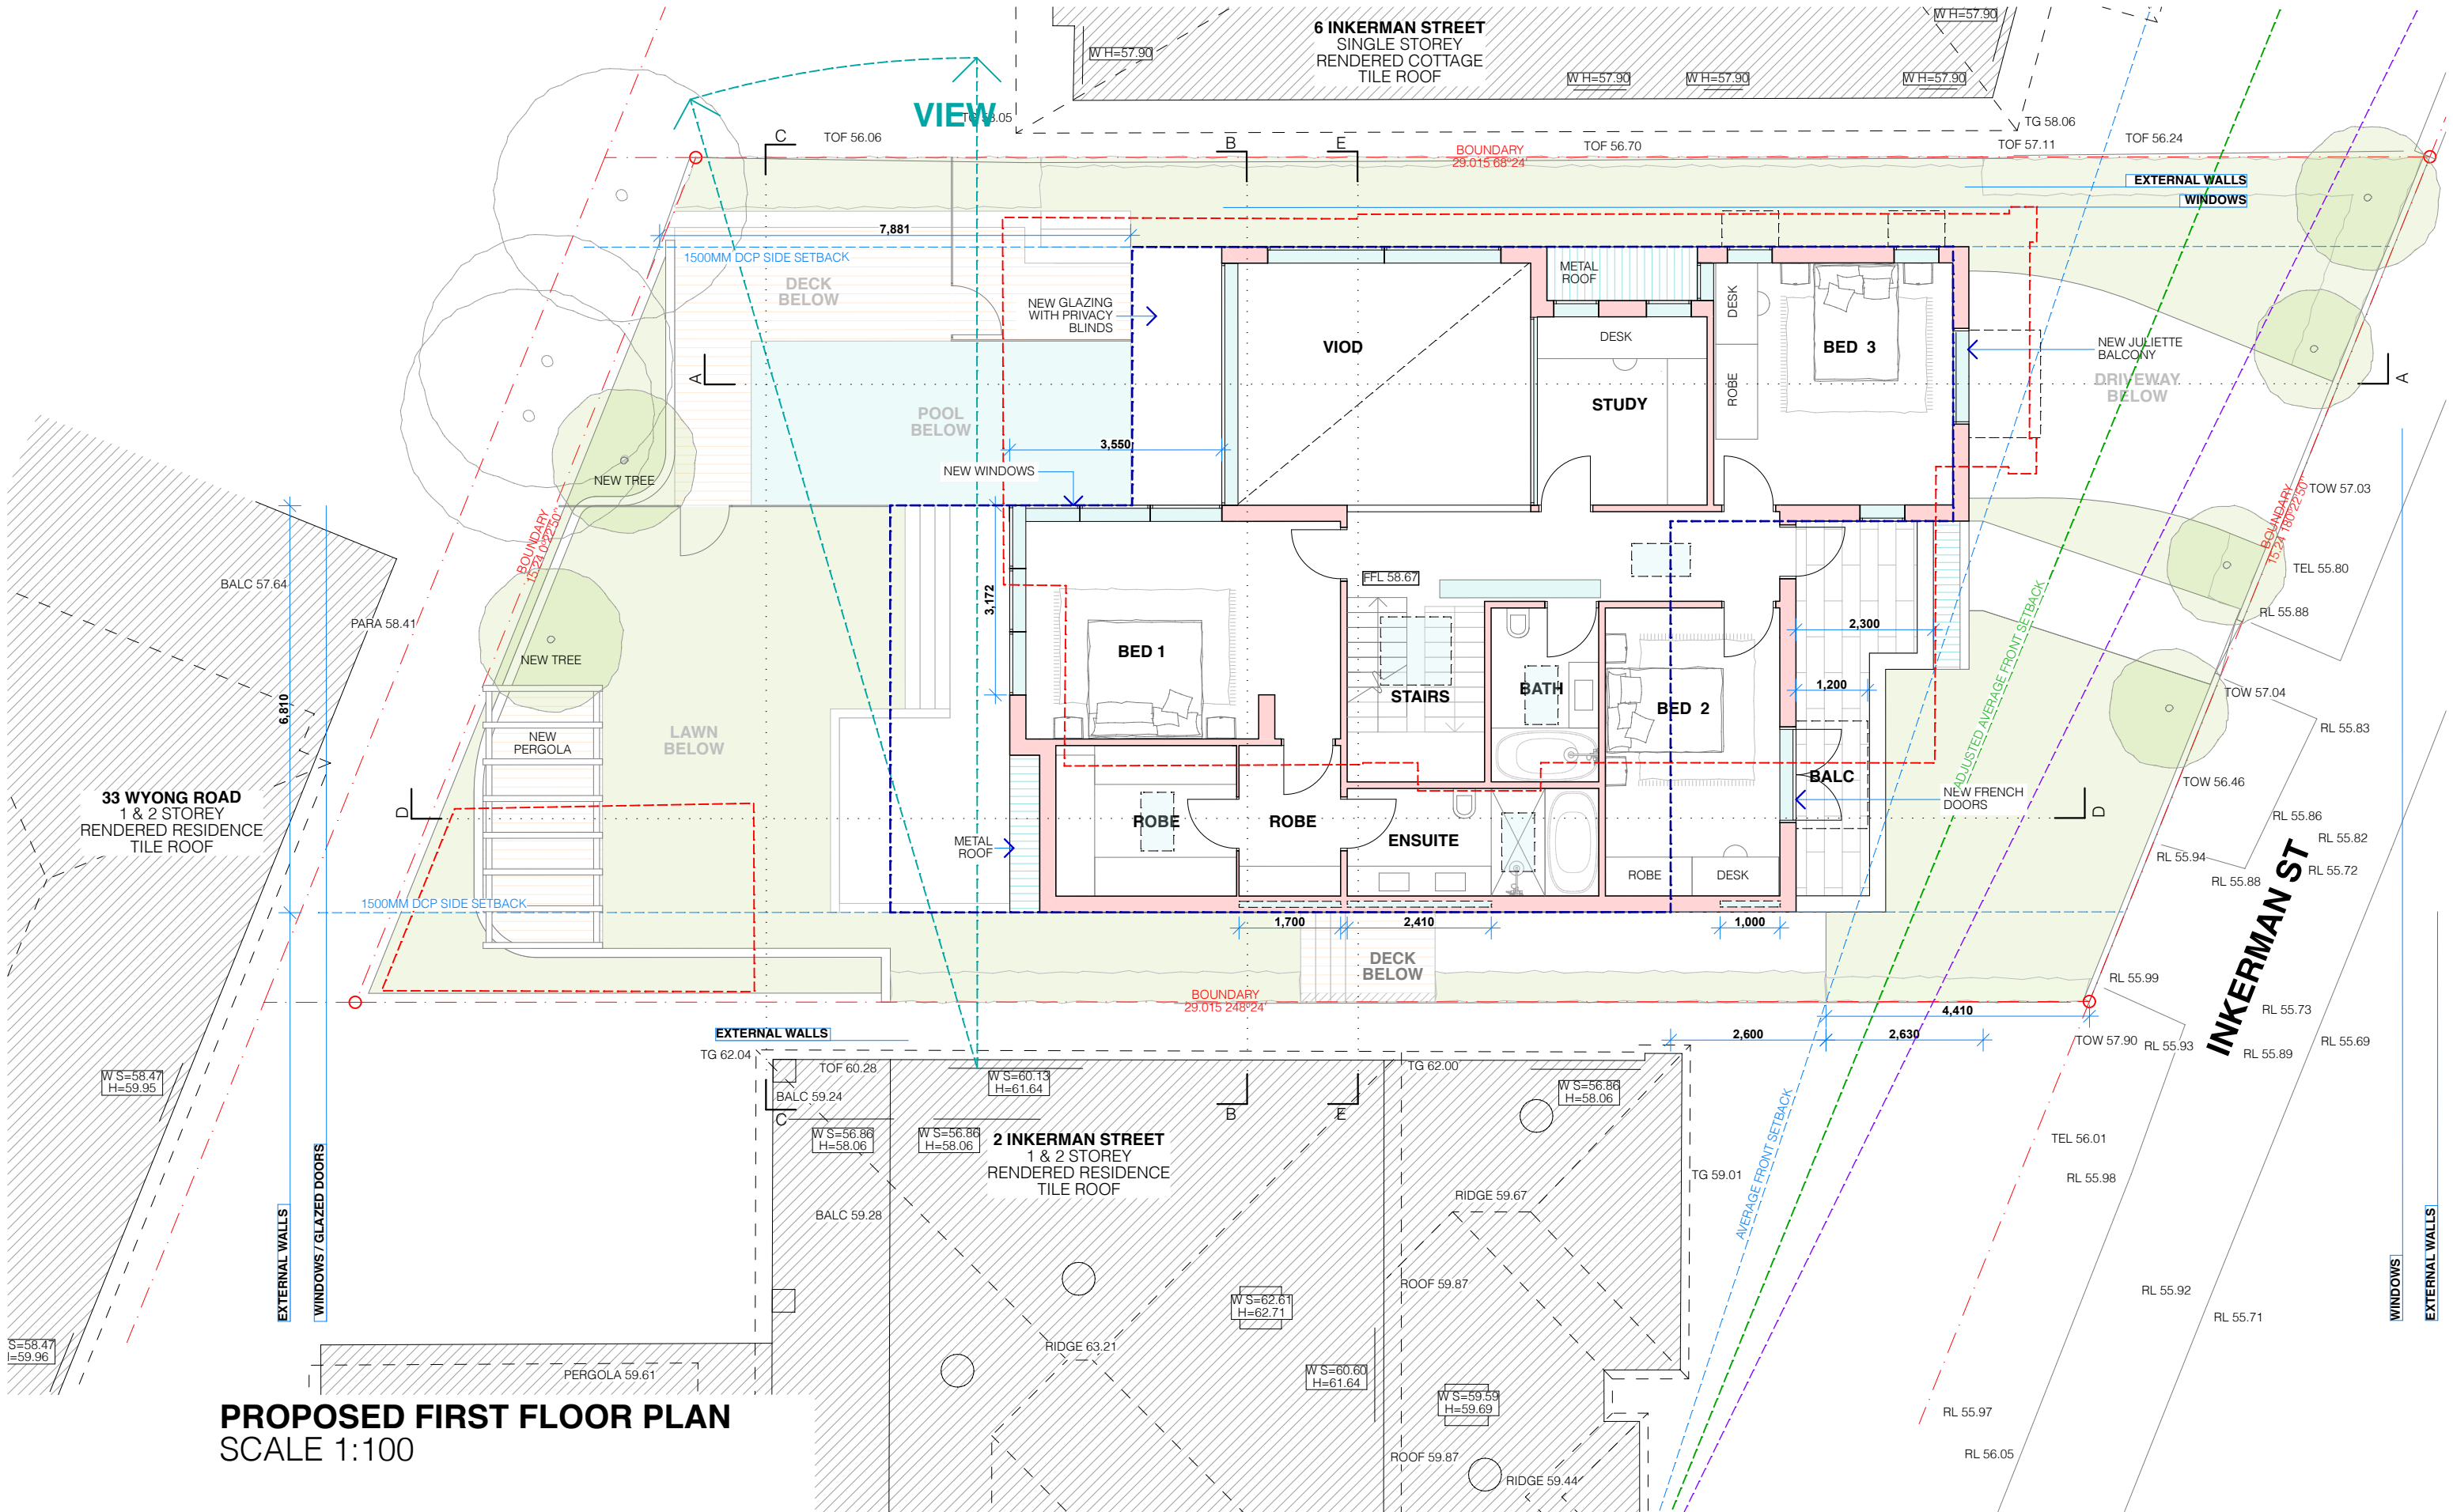

PROPOSED FIRST FLOOR PLAN
SCALE 1:100

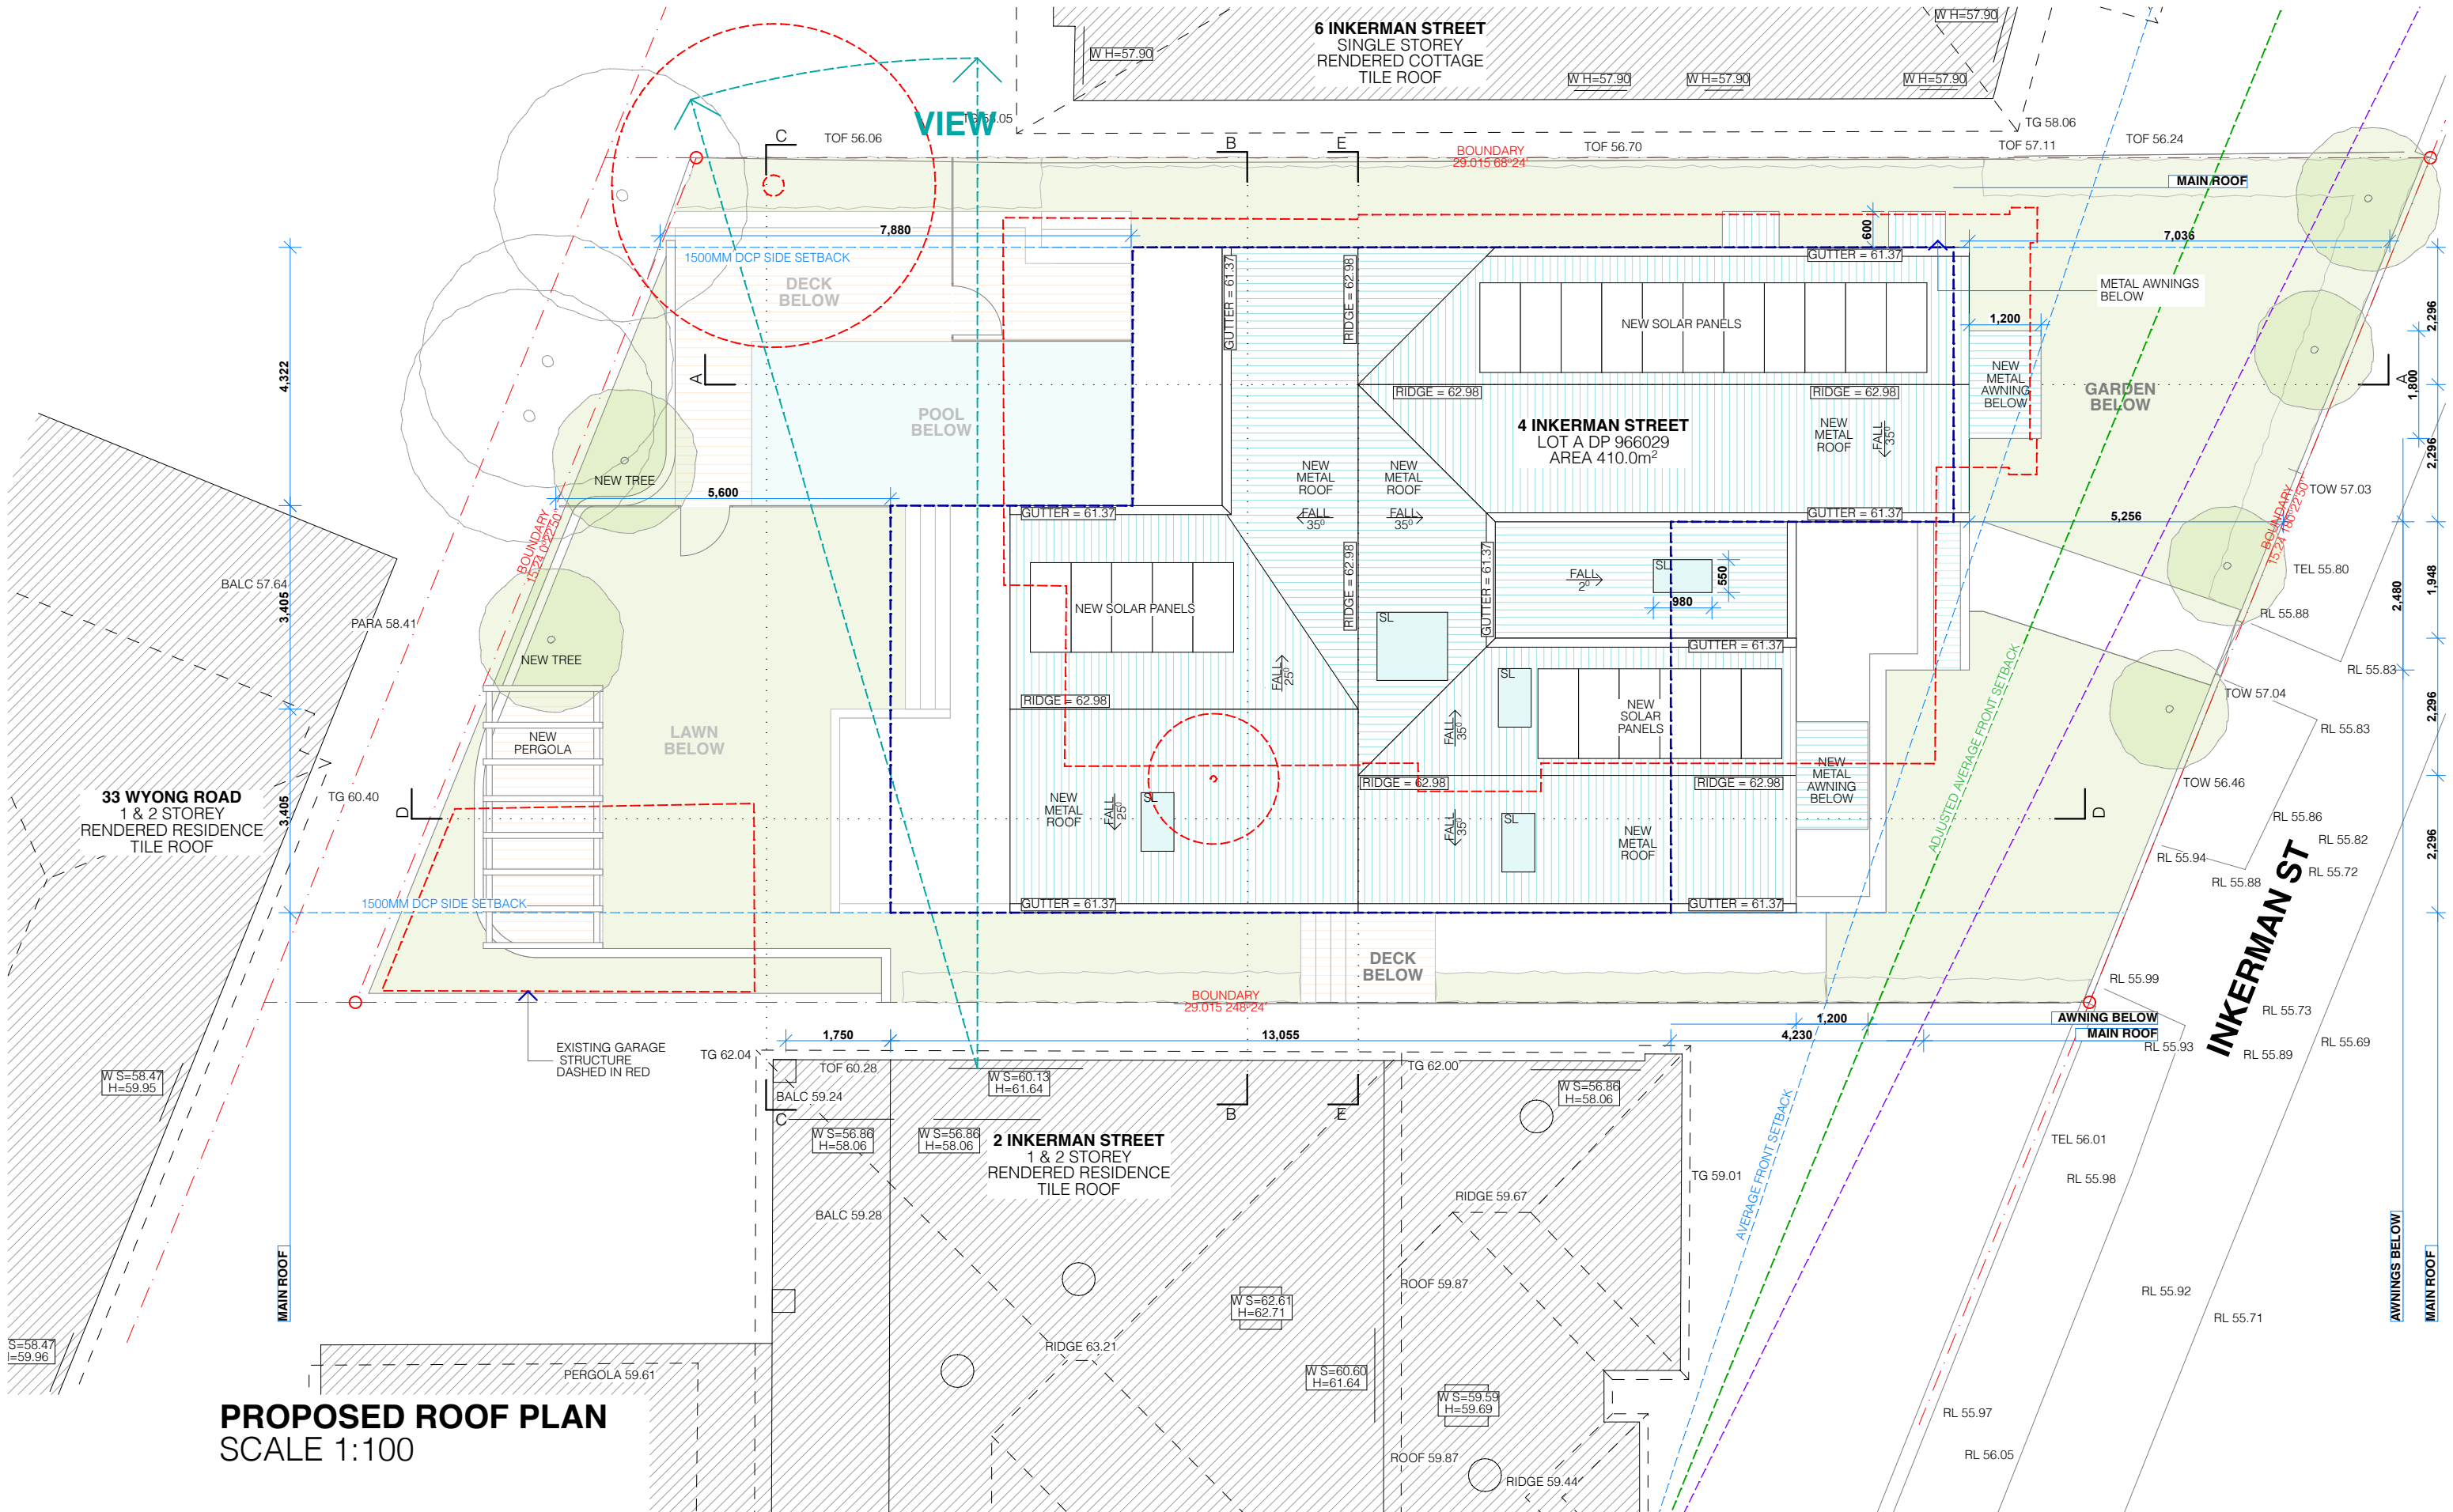

PROPOSED ROOF PLAN
SCALE 1:100

PROJECT DETAILS
NEW DWELLING AND ASSOCIATED LANDSCAPING
JEHAN THIND AND LAURA PARK
4 INKERMAN STREET MOSMAN NSW 2088
LOT A DP 966029


PROPOSED ROOF. 1:100
AMENDMENTS
M - REVISED DA DRAWINGS



DA.06 (M)
PROPOSED ROOF

VERIFY ALL DIMENSIONS ON SITE PRIOR TO COMMENCEMENT OF WORK. DO NOT SCALE OFF DRAWINGS. ANY DISCREPANCIES ARE TO BE BROUGHT TO THE ATTENTION OF ROTH ARCHITECTS PTY LTD PRIOR TO THE COMMENCEMENT OF WORK. THIS DRAWING IS THE COPYRIGHT AND THE PROPERTY OF ROTH ARCHITECTS PTY LTD AND MUST NOT BE REPRODUCED WITHOUT WRITTEN AUTHORITY FROM ROTH ARCHITECTS PTY LTD.

WWW.ROTH.COM.AU NOMINATED ARCHITECT - ALEX ROTH. NSW REG 7276
P/ 02 9327 3577 M/ 0404 466 364 E / ALEX@ROTH.COM.AU
1/80 QUEEN STREET WOOLLAHRA 2025 / PO BOX 386 WOOLLAHRA 1350

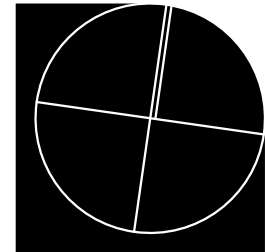

BASIX PLAN - FIRST
SCALE 1:200

PROJECT DETAILS

NEW DWELLING AND ASSOCIATED LANDSCAPING
JEHAN THIND AND LAURA PARK
4 INKERMANS STREET MOSMAN NSW 2088
LOT A DP 966029

BASIX PLANS. 1:200

AMENDMENTS
M - REVISED DA DRAWINGS



ROTH
ARCHITECTS

VERIFY ALL DIMENSIONS ON SITE PRIOR TO COMMENCEMENT OF WORK. DO NOT SCALE OFF DRAWINGS. ANY DISCREPANCIES ARE TO BE BROUGHT TO THE ATTENTION OF ROTH ARCHITECTS PTY LTD PRIOR TO THE COMMENCEMENT OF WORK. THIS DRAWING IS THE COPYRIGHT AND THE PROPERTY OF ROTH ARCHITECTS PTY LTD AND MUST NOT BE REPRODUCED WITHOUT WRITTEN AUTHORITY FROM ROTH ARCHITECTS PTY LTD.

WWW.ROTH.COM.AU NOMINATED ARCHITECT - ALEX ROTH. NSW REG 7276
P/ 02 9327 3577 M/ 0404 466 364 E / ALEX@ROTH.COM.AU
1/80 QUEEN STREET WOOLLAHRA 2025 / PO BOX 386 WOOLLAHRA 1350

THIND PARK


DA.07 (M)

BASIX PLANS

13/8/21

CHECKED BY **AGR** / DRAWN BY **LR**

1:200 @ A3

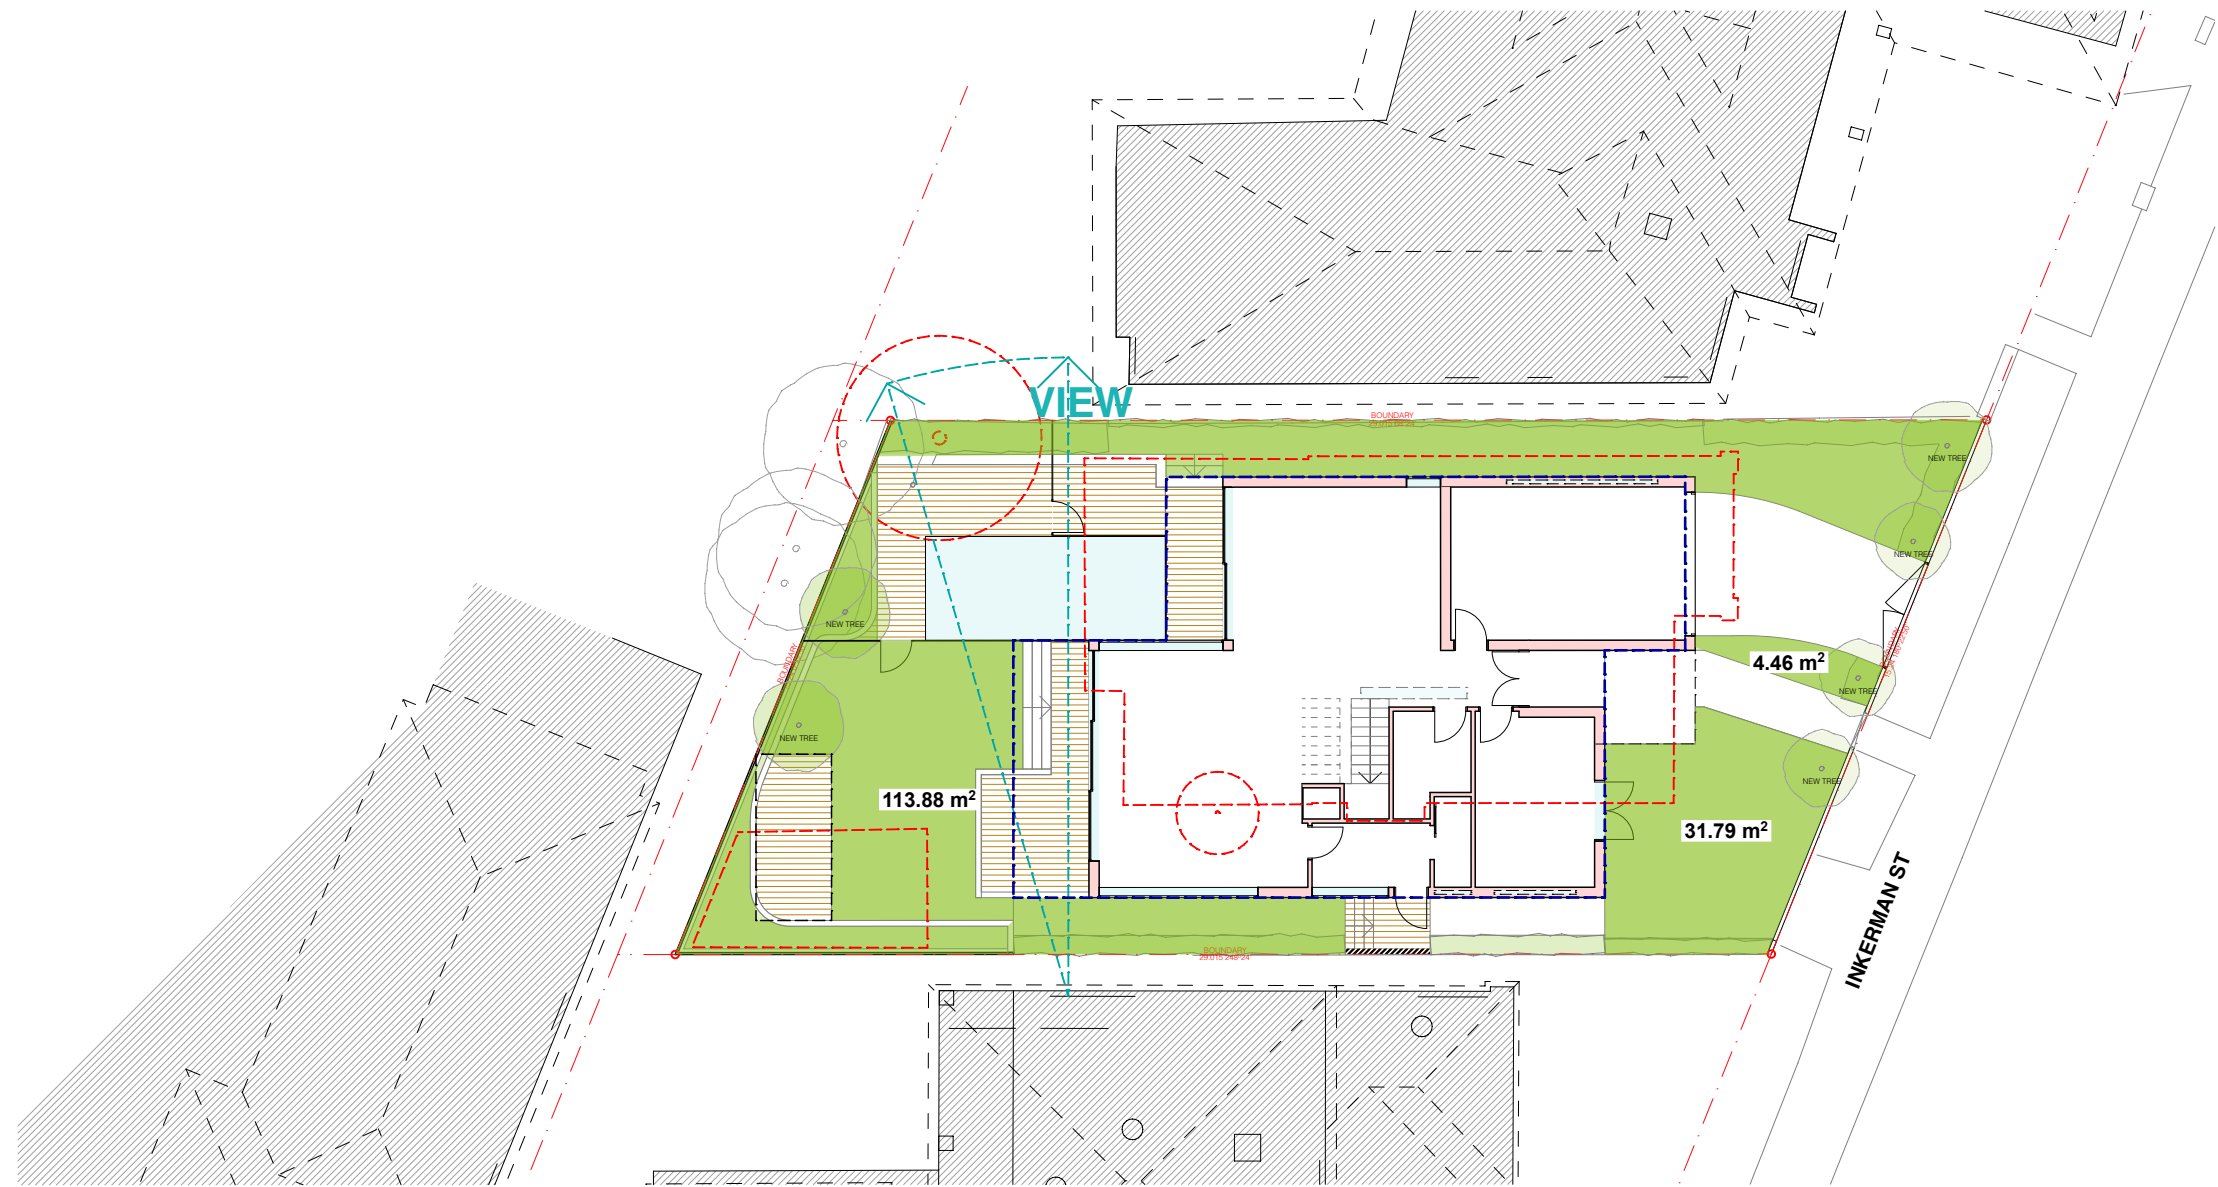


COMPLIANCE DIAGRAM
SCALE 1:200

LANDSCAPED AREA

MINIMUM LANDSCAPED AREA = **30% OF SITE AREA**
SITE AREA = 410 m²

PROPOSED LANDSCAPED AREA = 150.13 m²
= **36% OF SITE AREA**

COMPLIES 😊

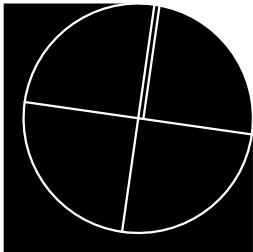

PROJECT DETAILS
NEW DWELLING AND ASSOCIATED LANDSCAPING
JEHAN THIND AND LAURA PARK
4 INKERMAN STREET MOSMAN NSW 2088
LOT A DP 966029

VERIFY ALL DIMENSIONS ON SITE PRIOR TO COMMENCEMENT OF WORK. DO NOT SCALE OFF DRAWINGS. ANY DISCREPANCIES ARE TO BE BROUGHT TO THE ATTENTION OF ROTH ARCHITECTS PTY LTD PRIOR TO THE COMMENCEMENT OF WORK. THIS DRAWING IS THE COPYRIGHT AND THE PROPERTY OF ROTH ARCHITECTS PTY LTD AND MUST NOT BE REPRODUCED WITHOUT WRITTEN AUTHORITY FROM ROTH ARCHITECTS PTY LTD.

COMPLIANCE LANDSCAPE. 1:200
AMENDMENTS
M - REVISED DA DRAWINGS



ROTH
ARCHITECTS

WWW.ROTH.COM.AU NOMINATED ARCHITECT - ALEX ROTH. NSW REG 7276
P/ 02 9327 3577 M/ 0404 466 364 E / ALEX@ROTH.COM.AU
1/80 QUEEN STREET WOOLLAHRA 2025 / PO BOX 386 WOOLLAHRA 1350

THIND PARK


COMPLIANCE LANDSCAPE

DA.08 (M)

13/8/21

CHECKED BY **AGR** / DRAWN BY **LR**

1:200 @ A3

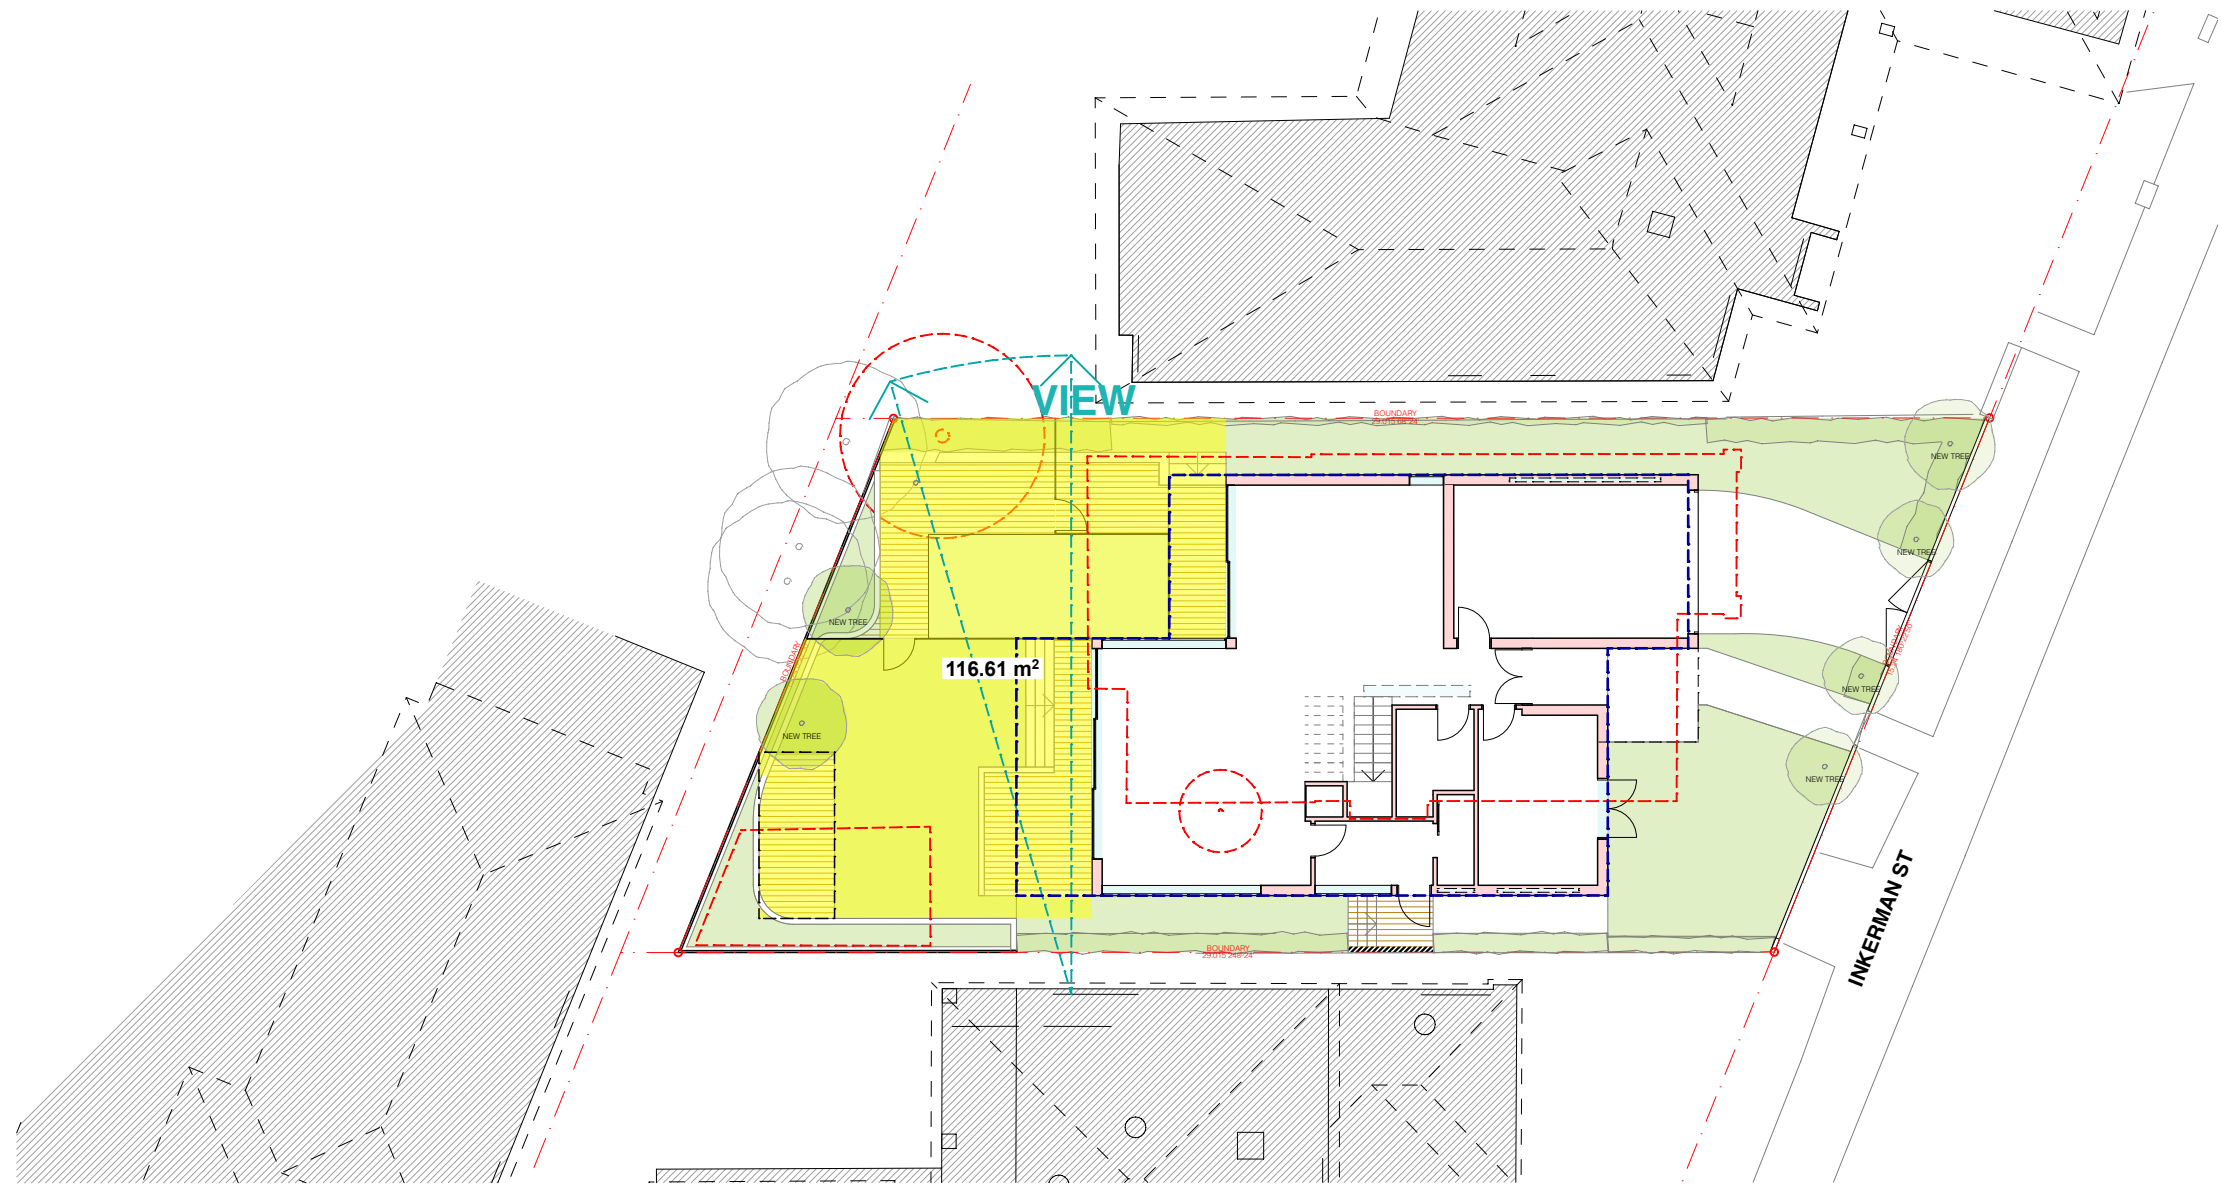


COMPLIANCE DIAGRAM
SCALE 1:200

PRIVATE OPEN SPACE

MINIMUM PRIVATE OPEN SPACE = **24 m²**

PROPOSED PRIVATE OPEN SPACE = **116.61 m²**

COMPLIES 😊

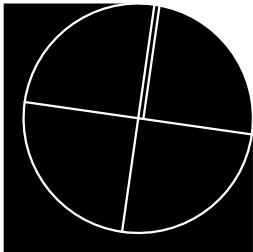

PROJECT DETAILS
NEW DWELLING AND ASSOCIATED LANDSCAPING
JEHAN THIND AND LAURA PARK
4 INKERMAN STREET MOSMAN NSW 2088
LOT A DP 966029

VERIFY ALL DIMENSIONS ON SITE PRIOR TO COMMENCEMENT OF WORK. DO NOT SCALE OFF DRAWINGS. ANY DISCREPANCIES ARE TO BE BROUGHT TO THE ATTENTION OF ROTH ARCHITECTS PTY LTD PRIOR TO THE COMMENCEMENT OF WORK. THIS DRAWING IS THE COPYRIGHT AND THE PROPERTY OF ROTH ARCHITECTS PTY LTD AND MUST NOT BE REPRODUCED WITHOUT WRITTEN AUTHORITY FROM ROTH ARCHITECTS PTY LTD.


COMPLIANCE POS. 1:200
AMENDMENTS
M - REVISED DA DRAWINGS




WWW.ROTH.COM.AU NOMINATED ARCHITECT - ALEX ROTH. NSW REG 7276
P/ 02 9327 3577 M/ 0404 466 364 E / ALEX@ROTH.COM.AU
1/80 QUEEN STREET WOOLLAHRA 2025 / PO BOX 386 WOOLLAHRA 1350

THIND PARK

DA.09 (M)
COMPLIANCE POS

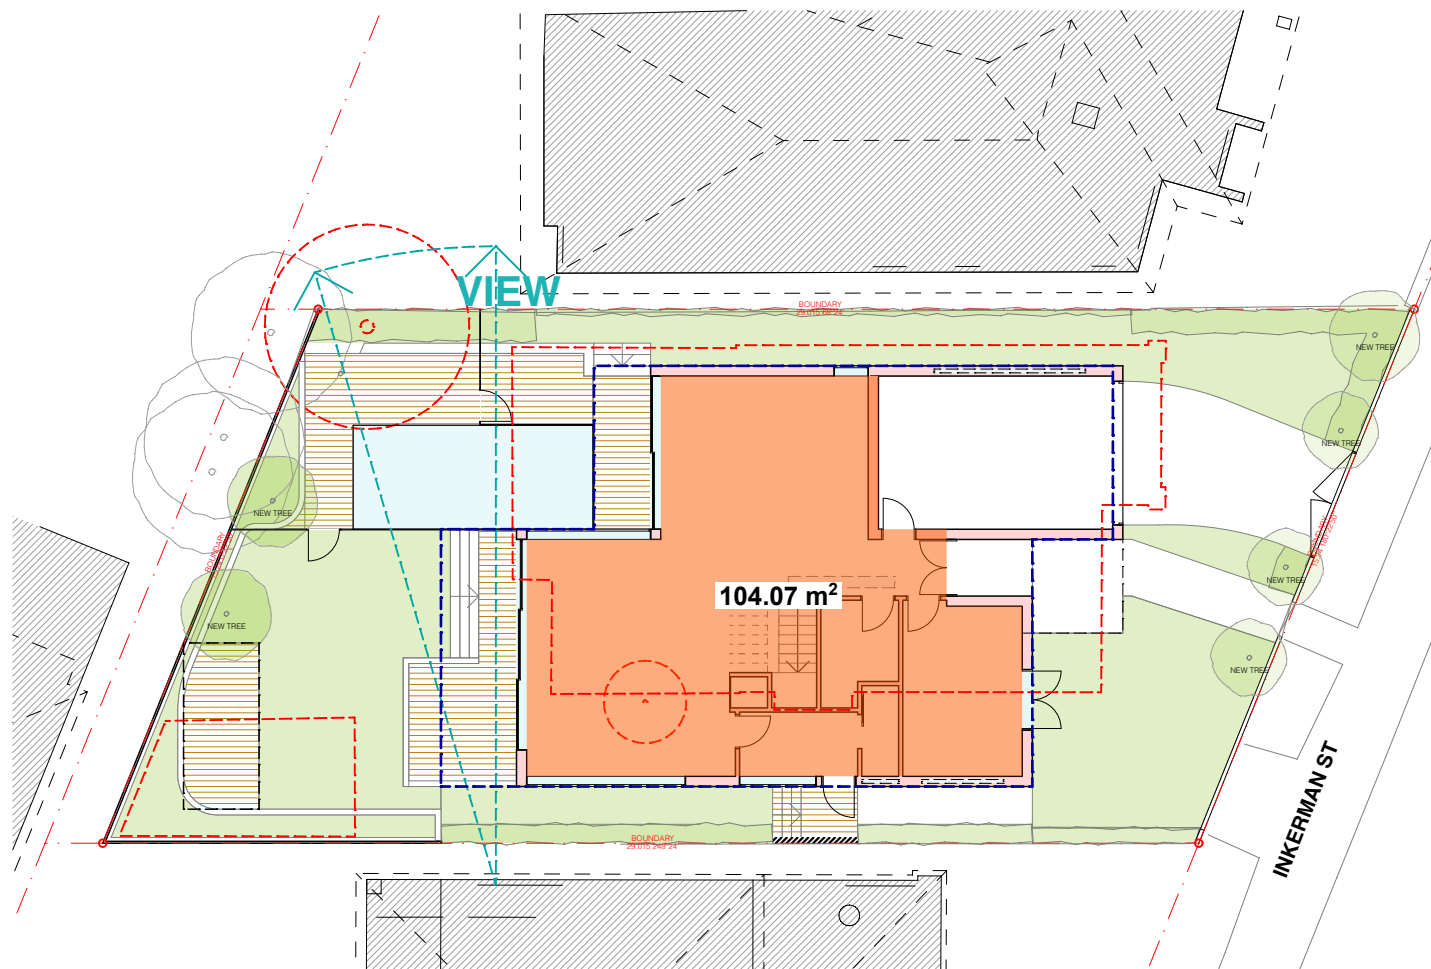

COMPLIANCE DIAGRAM - GROUND
SCALE 1:200

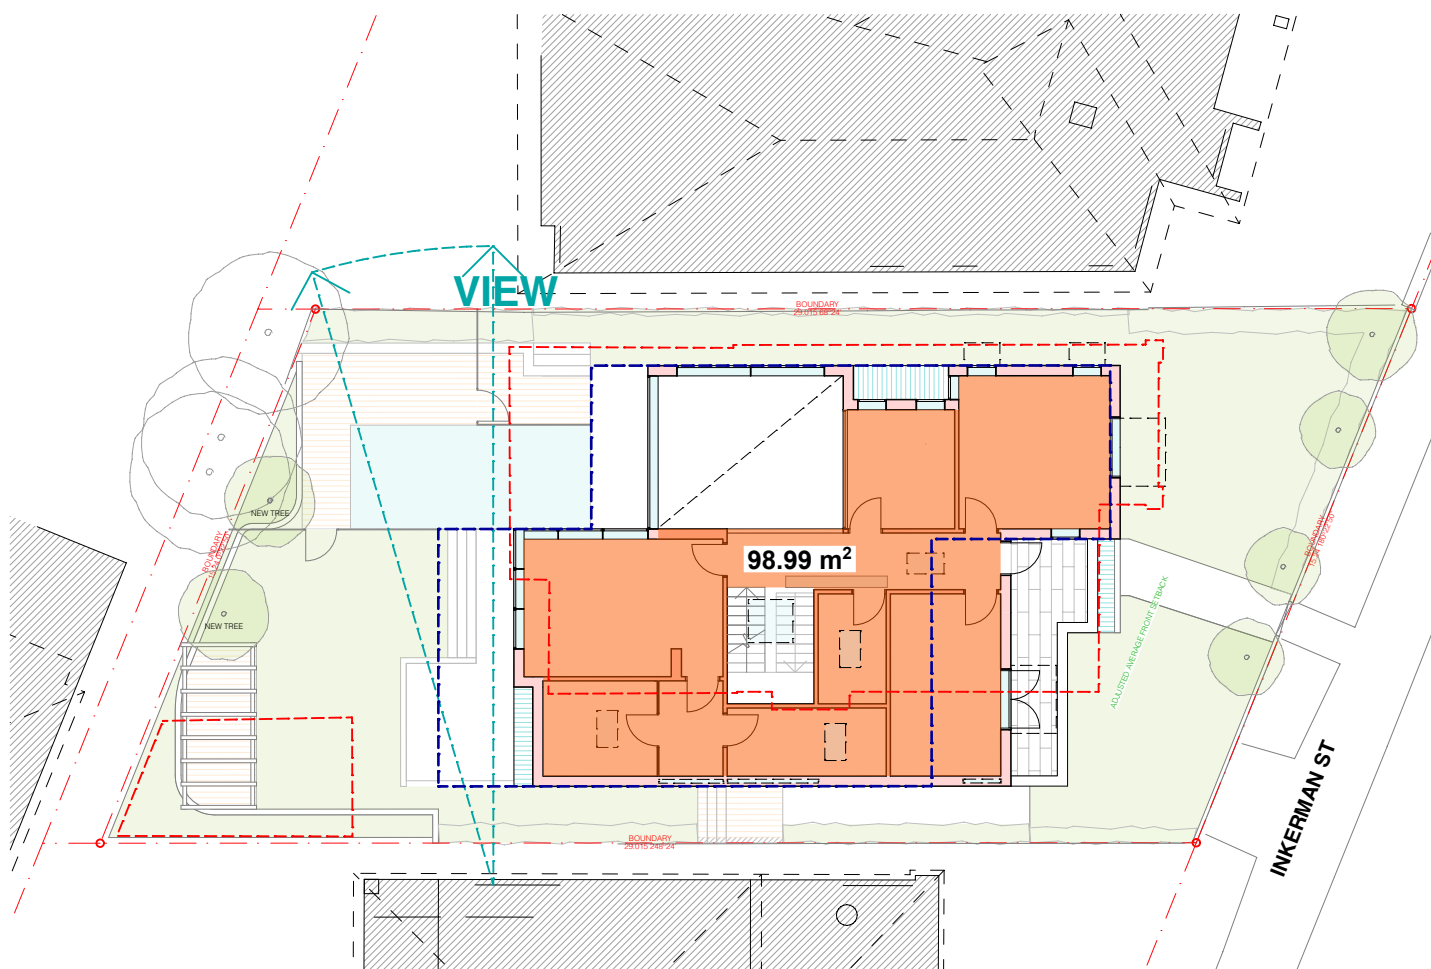


COMPLIANCE DIAGRAM - FIRST
SCALE 1:200

FLOOR SPACE RATIO

MAXIMUM FLOOR SPACE RATIO = 0.5:1


SITE AREA = 410 m²
PROPOSED GROSS FLOOR AREA = 203.06 m²
PROPOSED FLOOR SPACE RATIO = 0.50:1

REFER TO CLAUSE 4.6 REPORT

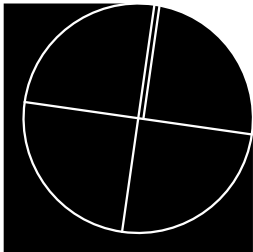

PROJECT DETAILS
NEW DWELLING AND ASSOCIATED LANDSCAPING
JEHAN THIND AND LAURA PARK
4 INKERMAN STREET MOSMAN NSW 2088
LOT A DP 966029

COMPLIANCE FSR. 1:200
AMENDMENTS
M - REVISED DA DRAWINGS

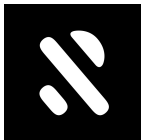

ROTH
ARCHITECTS

DA.10 (M)

COMPLIANCE FSR

THIND PARK


VERIFY ALL DIMENSIONS ON SITE PRIOR TO COMMENCEMENT OF WORK. DO NOT SCALE OFF DRAWINGS. ANY DISCREPANCIES ARE TO BE BROUGHT TO THE ATTENTION OF ROTH ARCHITECTS PTY LTD PRIOR TO THE COMMENCEMENT OF WORK. THIS DRAWING IS THE COPYRIGHT AND THE PROPERTY OF ROTH ARCHITECTS PTY LTD AND MUST NOT BE REPRODUCED WITHOUT WRITTEN AUTHORITY FROM ROTH ARCHITECTS PTY LTD.

WWW.ROTH.COM.AU NOMINATED ARCHITECT - ALEX ROTH. NSW REG 7276
P/ 02 9327 3577 M/ 0404 466 364 E / ALEX@ROTH.COM.AU
1/80 QUEEN STREET WOOLLAHRA 2025 / PO BOX 386 WOOLLAHRA 1350

13/8/21

CHECKED BY AGR / DRAWN BY LR

1:200 @ A3

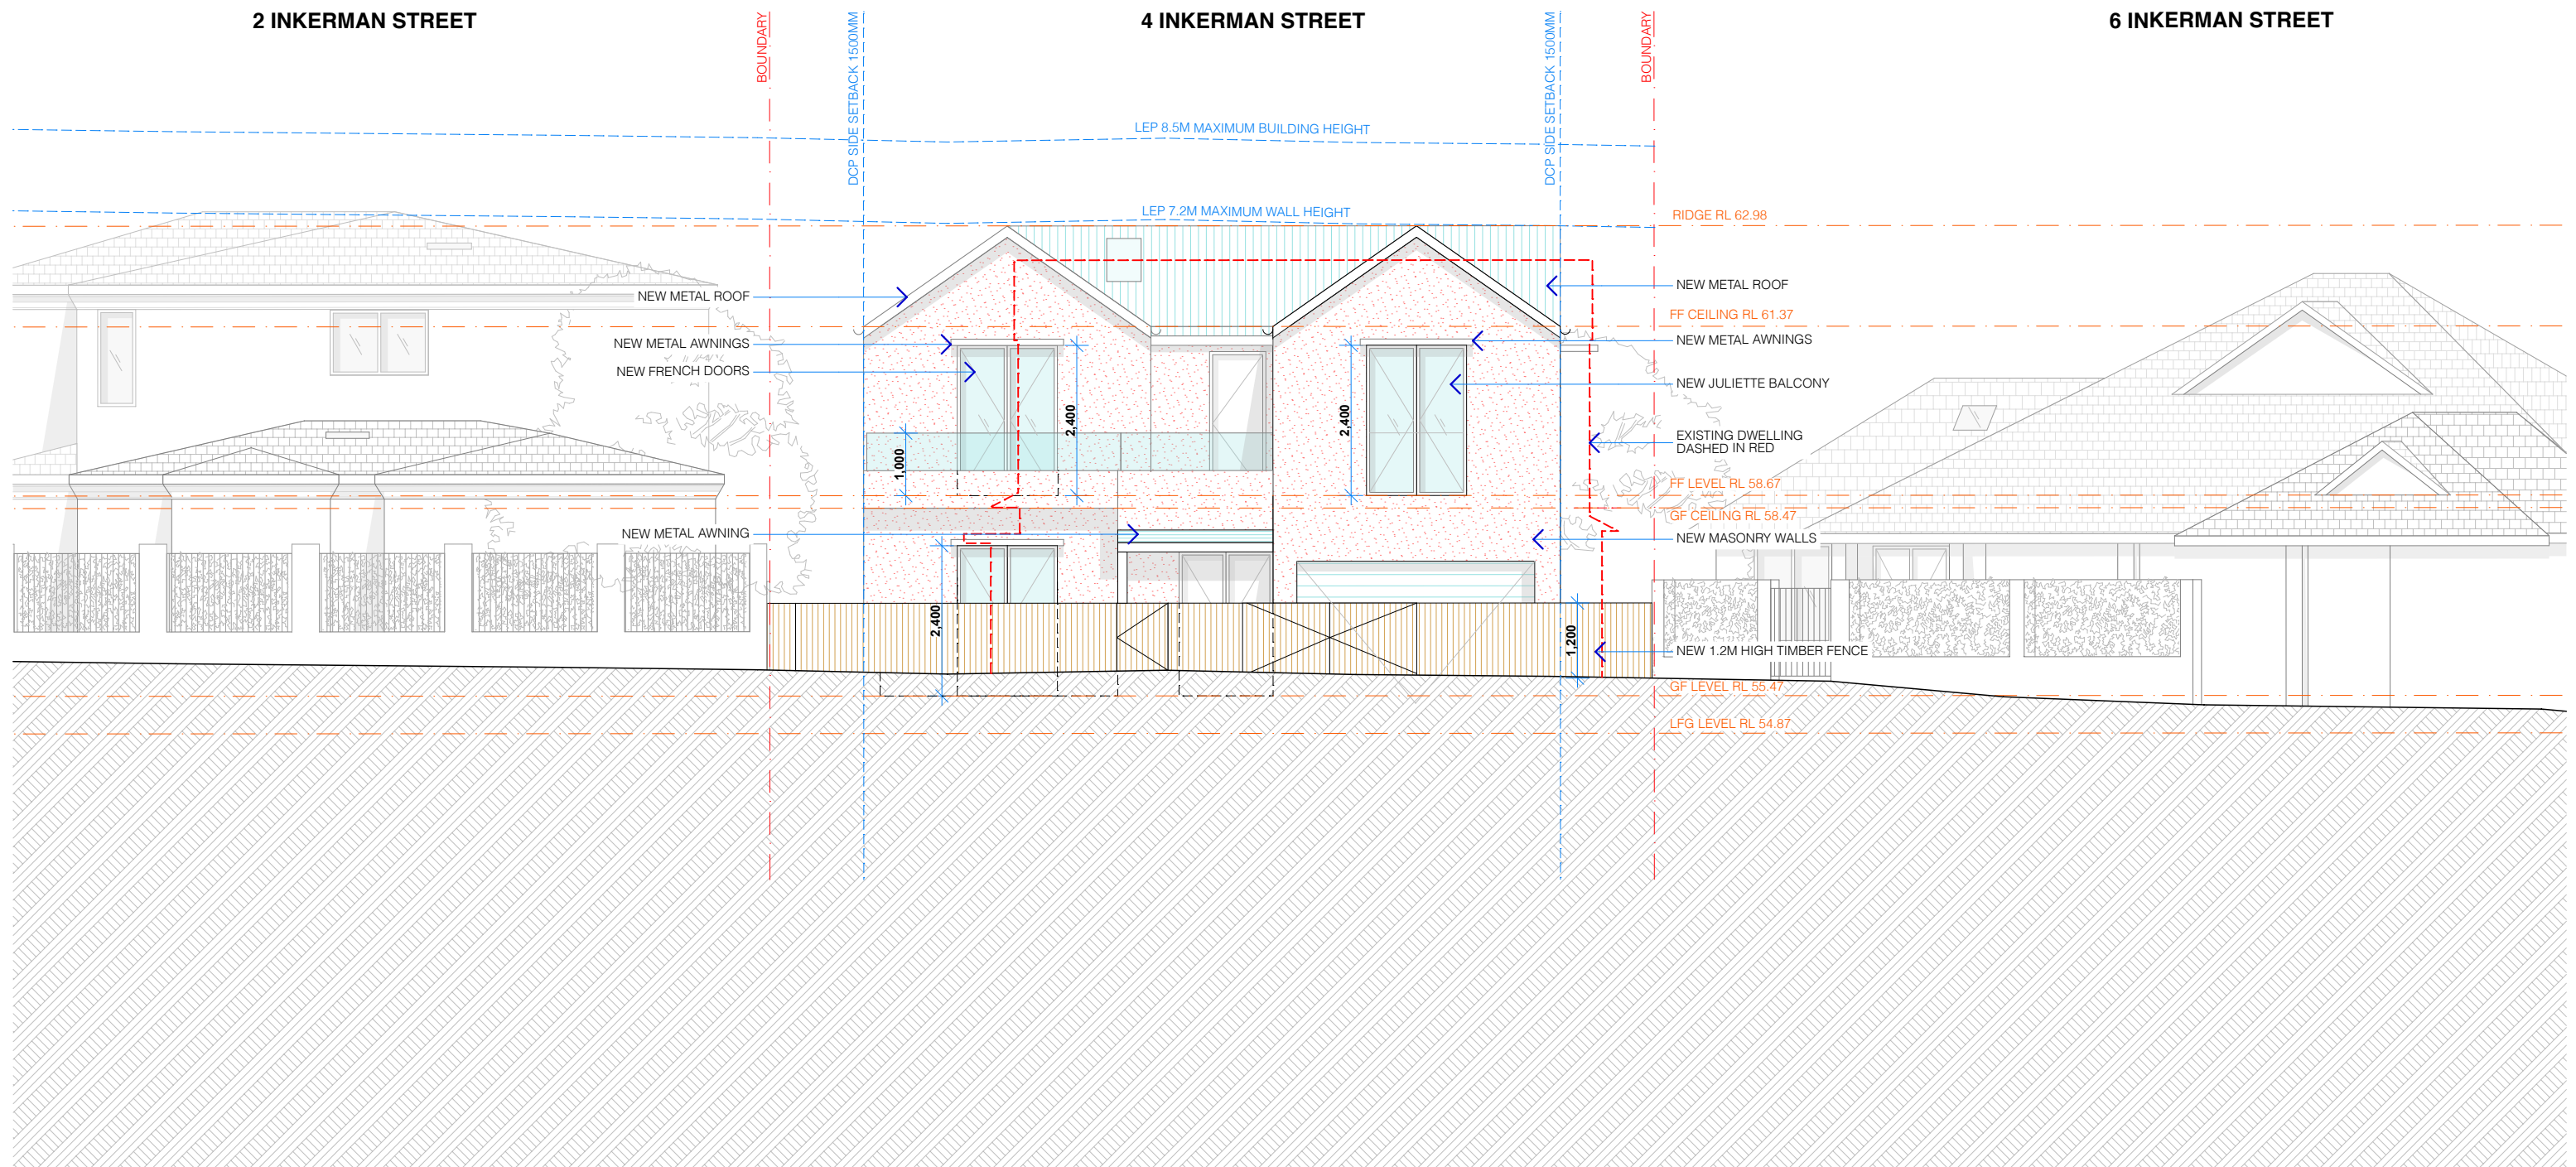

STREET (EAST) ELEVATION
SCALE 1:100

PROJECT DETAILS

NEW DWELLING AND ASSOCIATED LANDSCAPING
JEHAN THIND AND LAURA PARK
4 INKERMANS STREET MOSMAN NSW 2088
LOT A DP 966029

STREET ELEVATION. 1:100

AMENDMENTS
M - REVISED DA DRAWINGS



ROTH
ARCHITECTS

WWW.ROTH.COM.AU NOMINATED ARCHITECT - ALEX ROTH. NSW REG 7276
P/ 02 9327 3577 M/ 0404 466 364 E / ALEX@ROTH.COM.AU
1/80 QUEEN STREET WOOLLAHRA 2025 / PO BOX 386 WOOLLAHRA 1350

THIND PARK

DA.11 (M)


STREET ELEVATION

13/8/21

CHECKED BY **AGR** / DRAWN BY **LR**

1:100 @ A3

VERIFY ALL DIMENSIONS ON SITE PRIOR TO COMMENCEMENT OF WORK. DO NOT SCALE OFF DRAWINGS. ANY DISCREPANCIES ARE TO BE BROUGHT TO THE ATTENTION OF ROTH ARCHITECTS PTY LTD PRIOR TO THE COMMENCEMENT OF WORK. THIS DRAWING IS THE COPYRIGHT AND THE PROPERTY OF ROTH ARCHITECTS PTY LTD AND MUST NOT BE REPRODUCED WITHOUT WRITTEN AUTHORITY FROM ROTH ARCHITECTS PTY LTD.

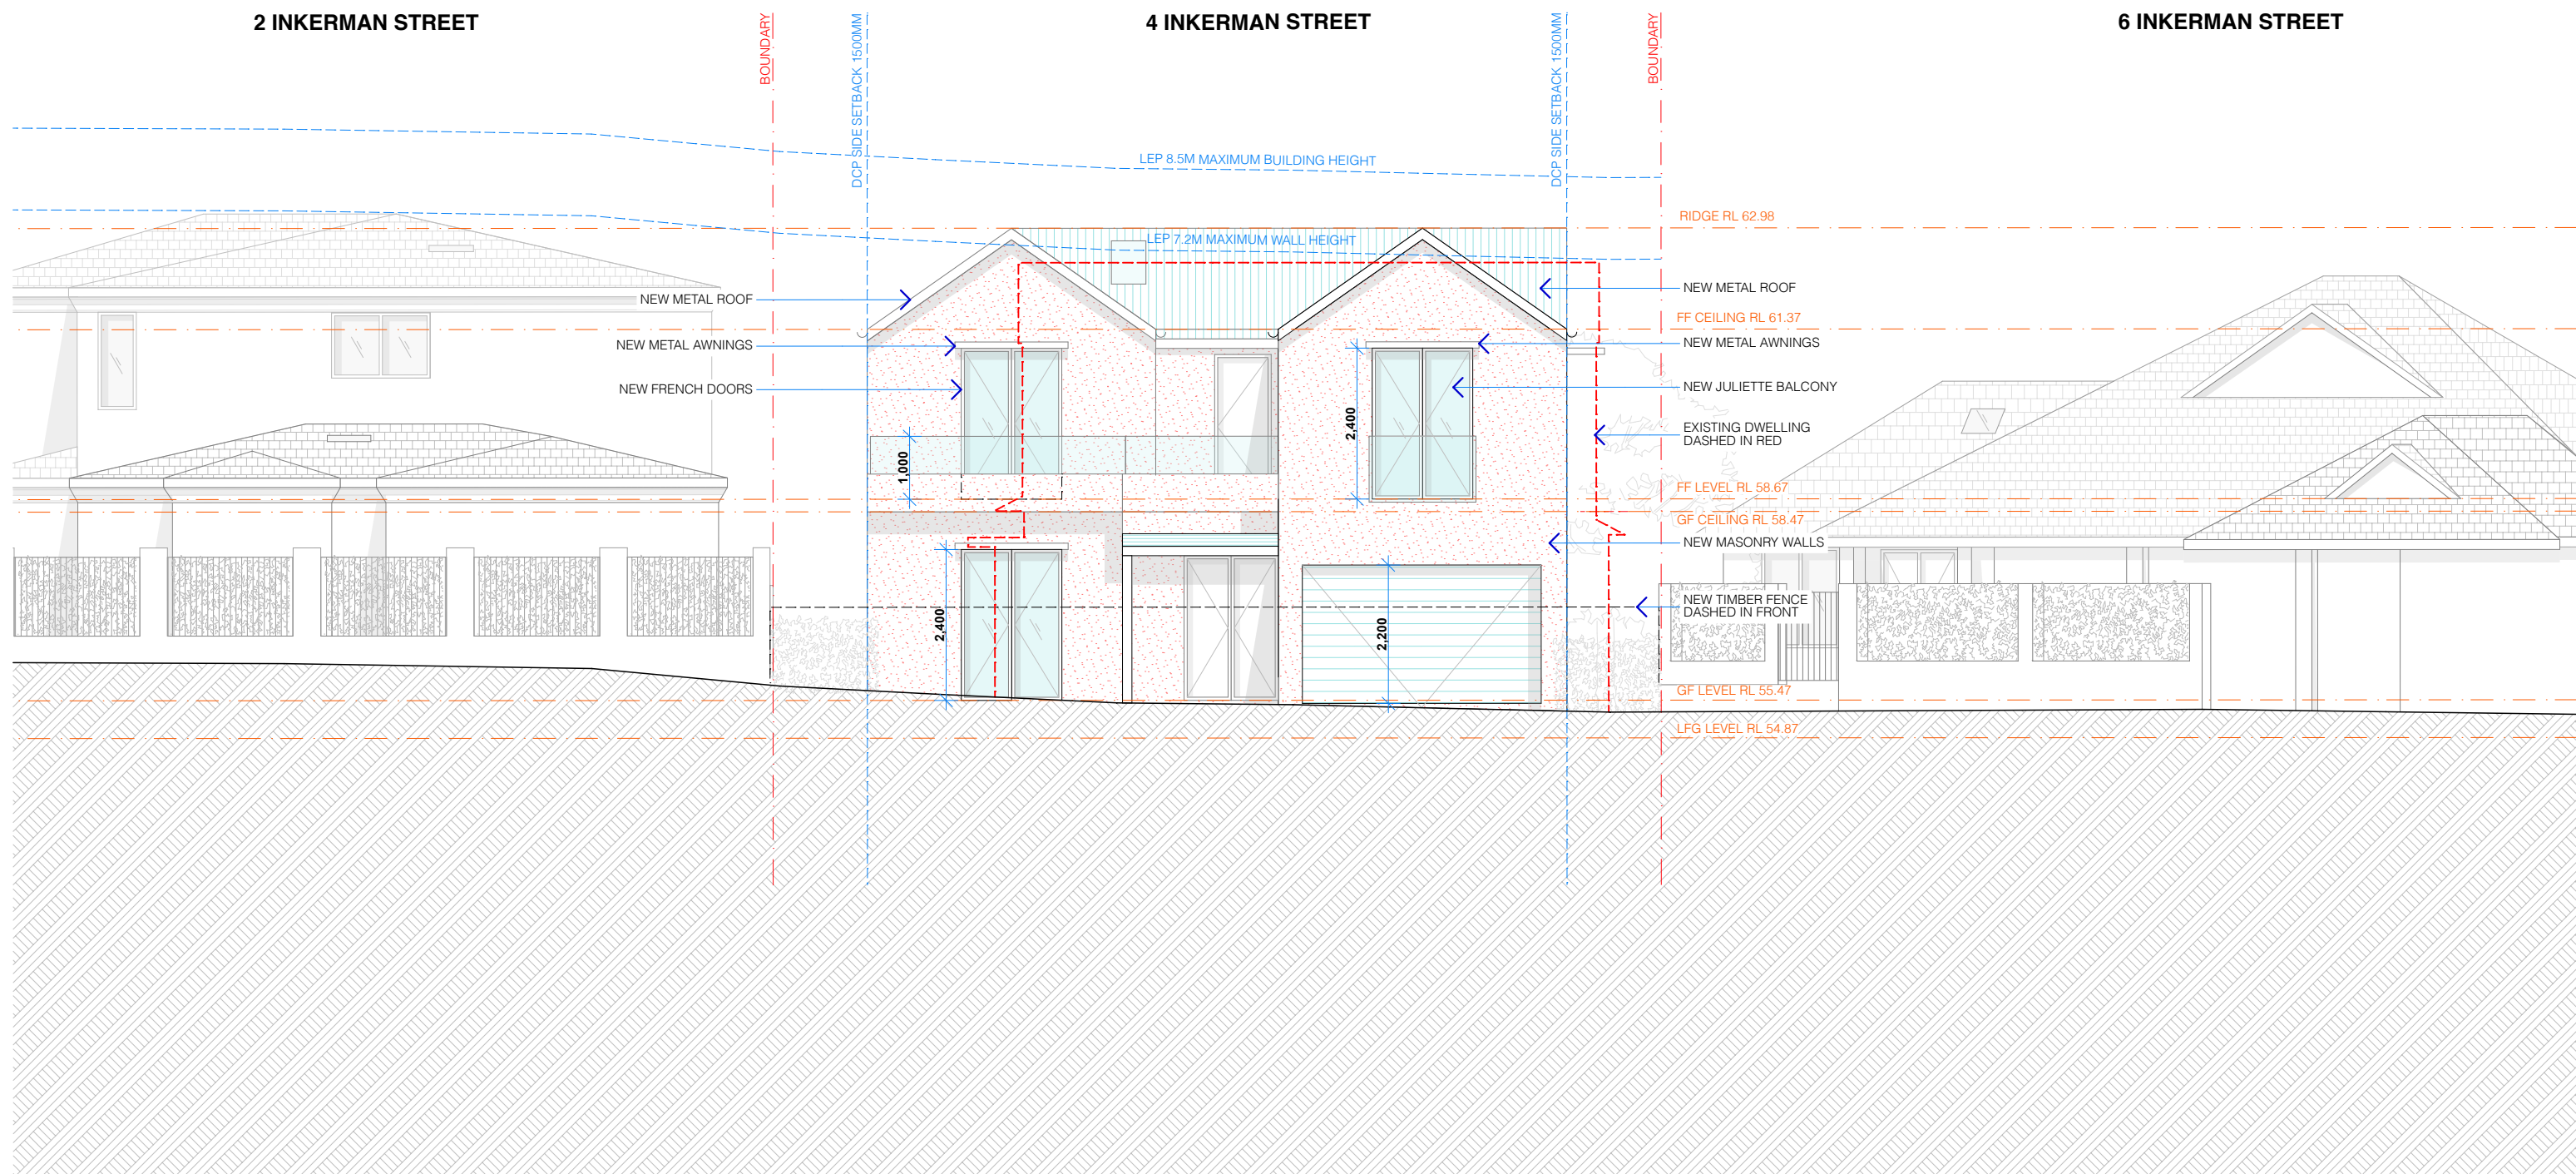

FRONT (EAST) ELEVATION
SCALE 1:100

PROJECT DETAILS
NEW DWELLING AND ASSOCIATED LANDSCAPING
JEHAN THIND AND LAURA PARK
4 INKERMAN STREET MOSMAN NSW 2088
LOT A DP 966029

FRONT ELEVATION. 1:100
AMENDMENTS
M - REVISED DA DRAWINGS



WWW.ROTH.COM.AU NOMINATED ARCHITECT - ALEX ROTH. NSW REG 7276
P/ 02 9327 3577 M/ 0404 466 364 E / ALEX@ROTH.COM.AU
1/80 QUEEN STREET WOOLLAHRA 2025 / PO BOX 386 WOOLLAHRA 1350

THIND PARK


DA.12 (M)
FRONT ELEVATION

VERIFY ALL DIMENSIONS ON SITE PRIOR TO COMMENCEMENT OF WORK. DO NOT SCALE OFF DRAWINGS. ANY DISCREPANCIES ARE TO BE BROUGHT TO THE ATTENTION OF ROTH ARCHITECTS PTY LTD PRIOR TO THE COMMENCEMENT OF WORK. THIS DRAWING IS THE COPYRIGHT AND THE PROPERTY OF ROTH ARCHITECTS PTY LTD AND MUST NOT BE REPRODUCED WITHOUT WRITTEN AUTHORITY FROM ROTH ARCHITECTS PTY LTD.


13/8/21

CHECKED BY **AGR** / DRAWN BY **LR**

1:100 @ A3

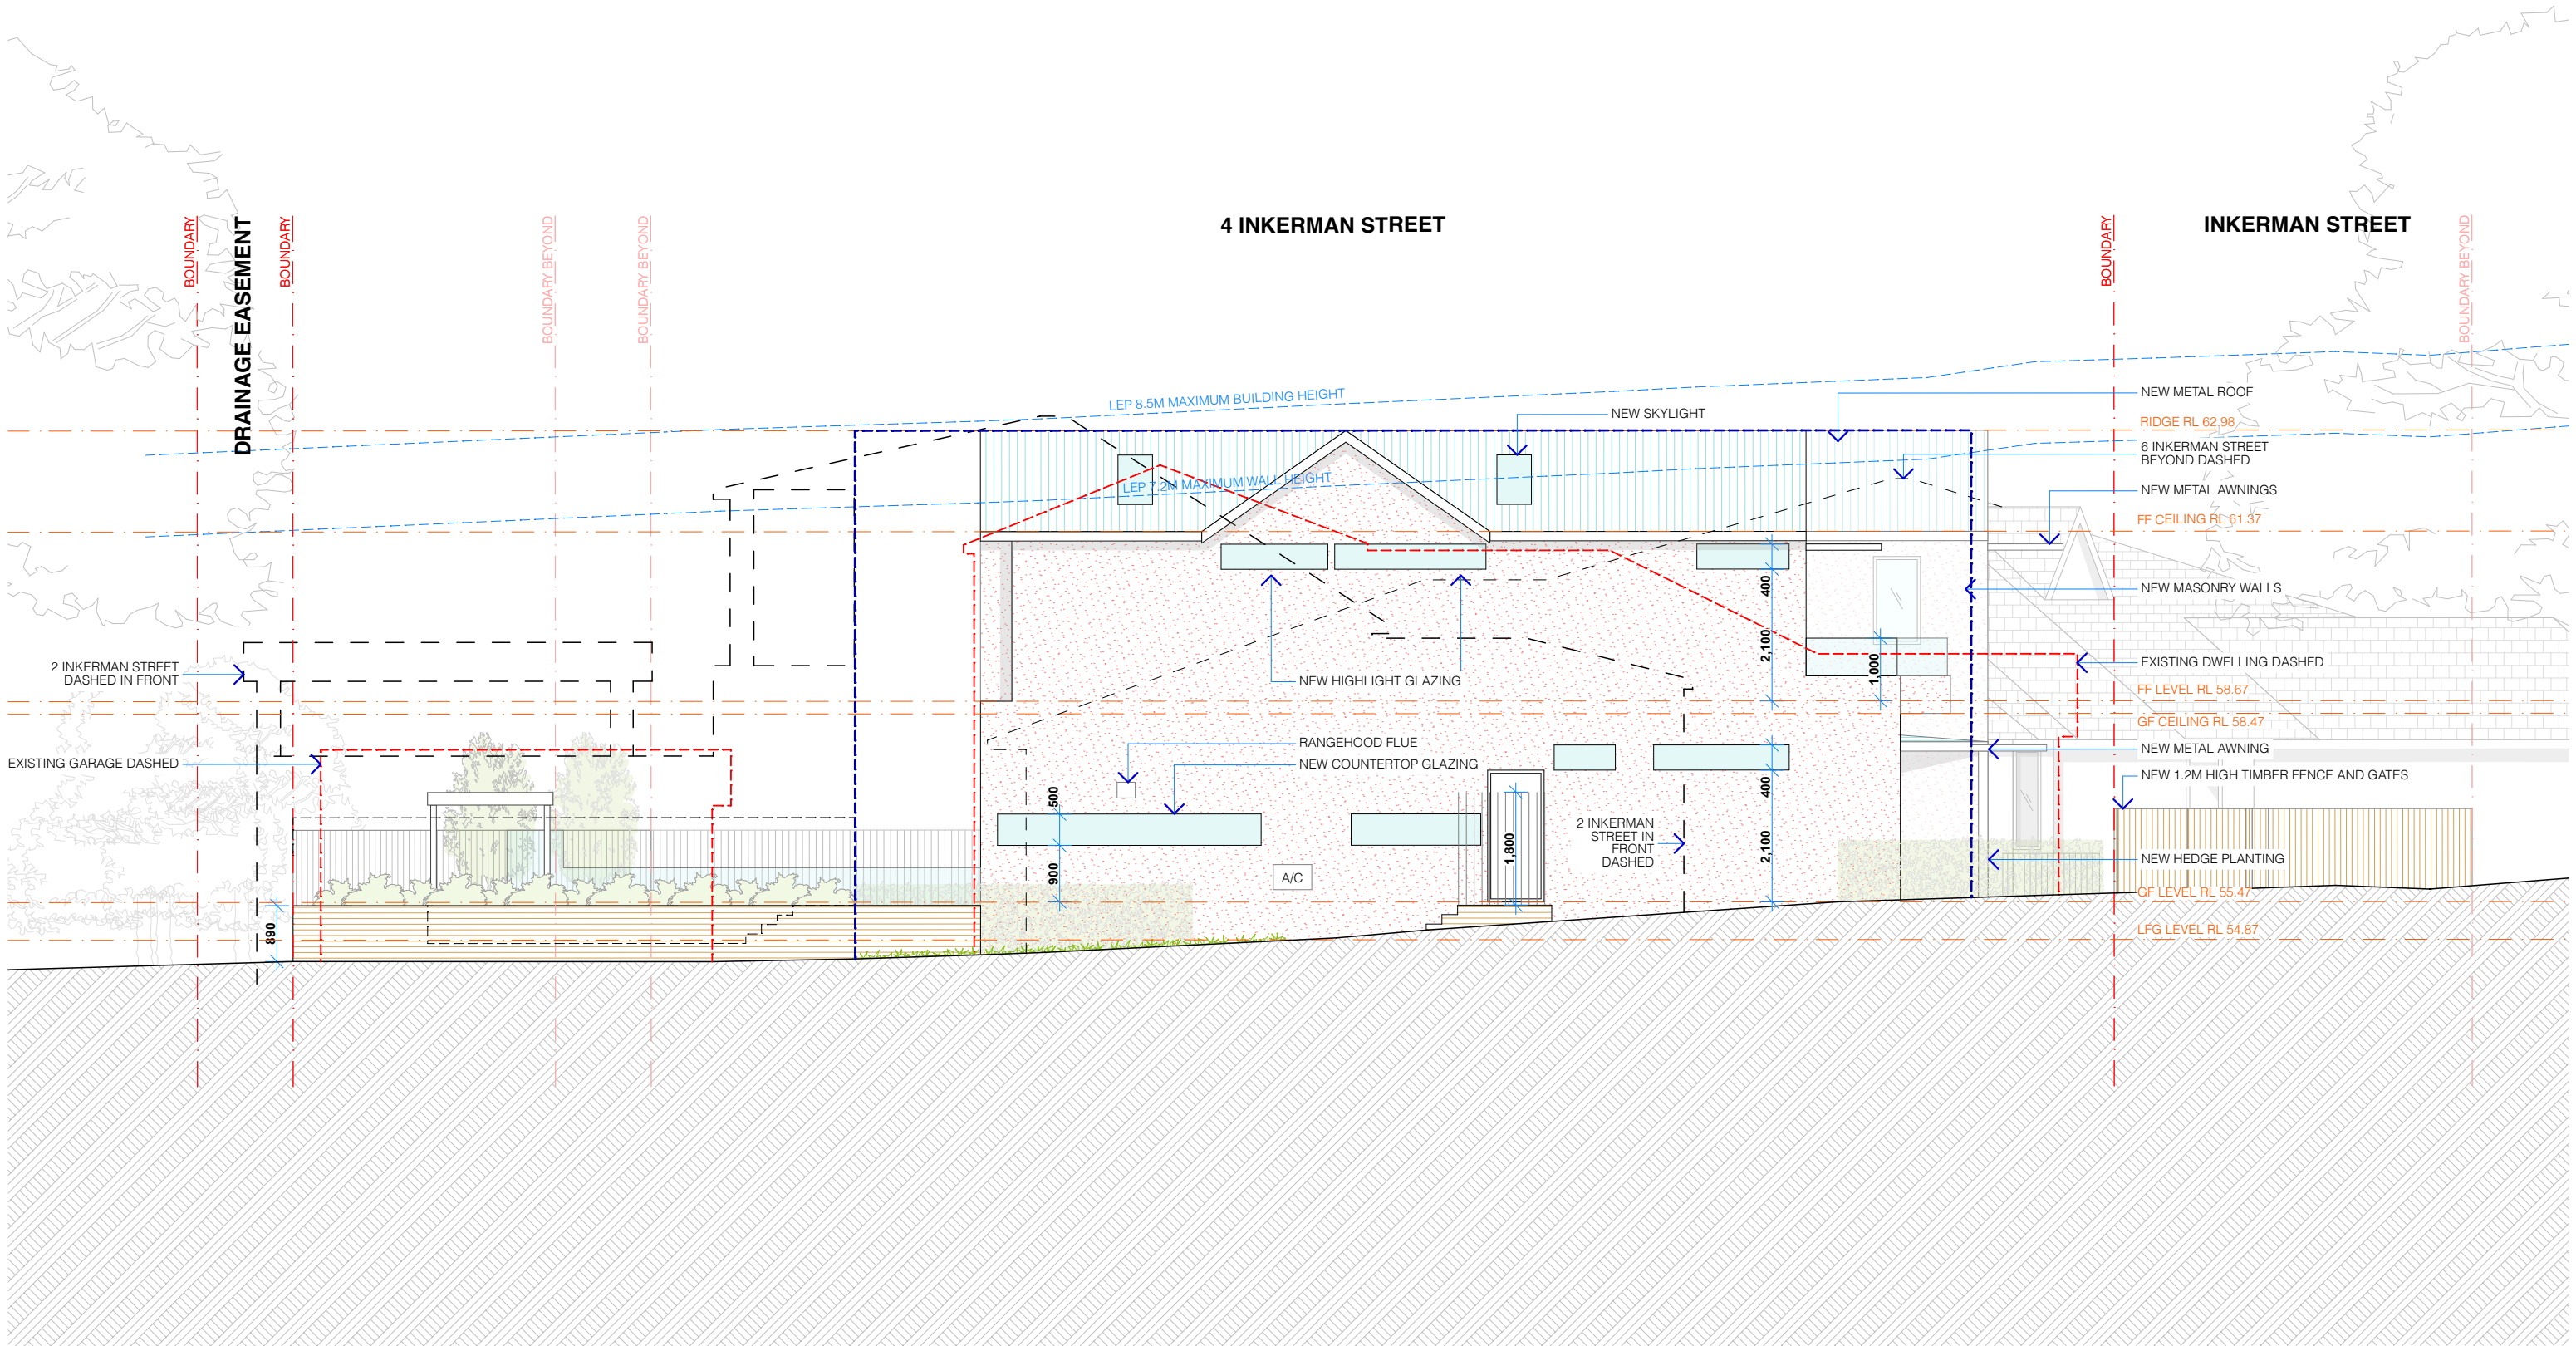

SIDE (SOUTH) ELEVATION
SCALE 1:100

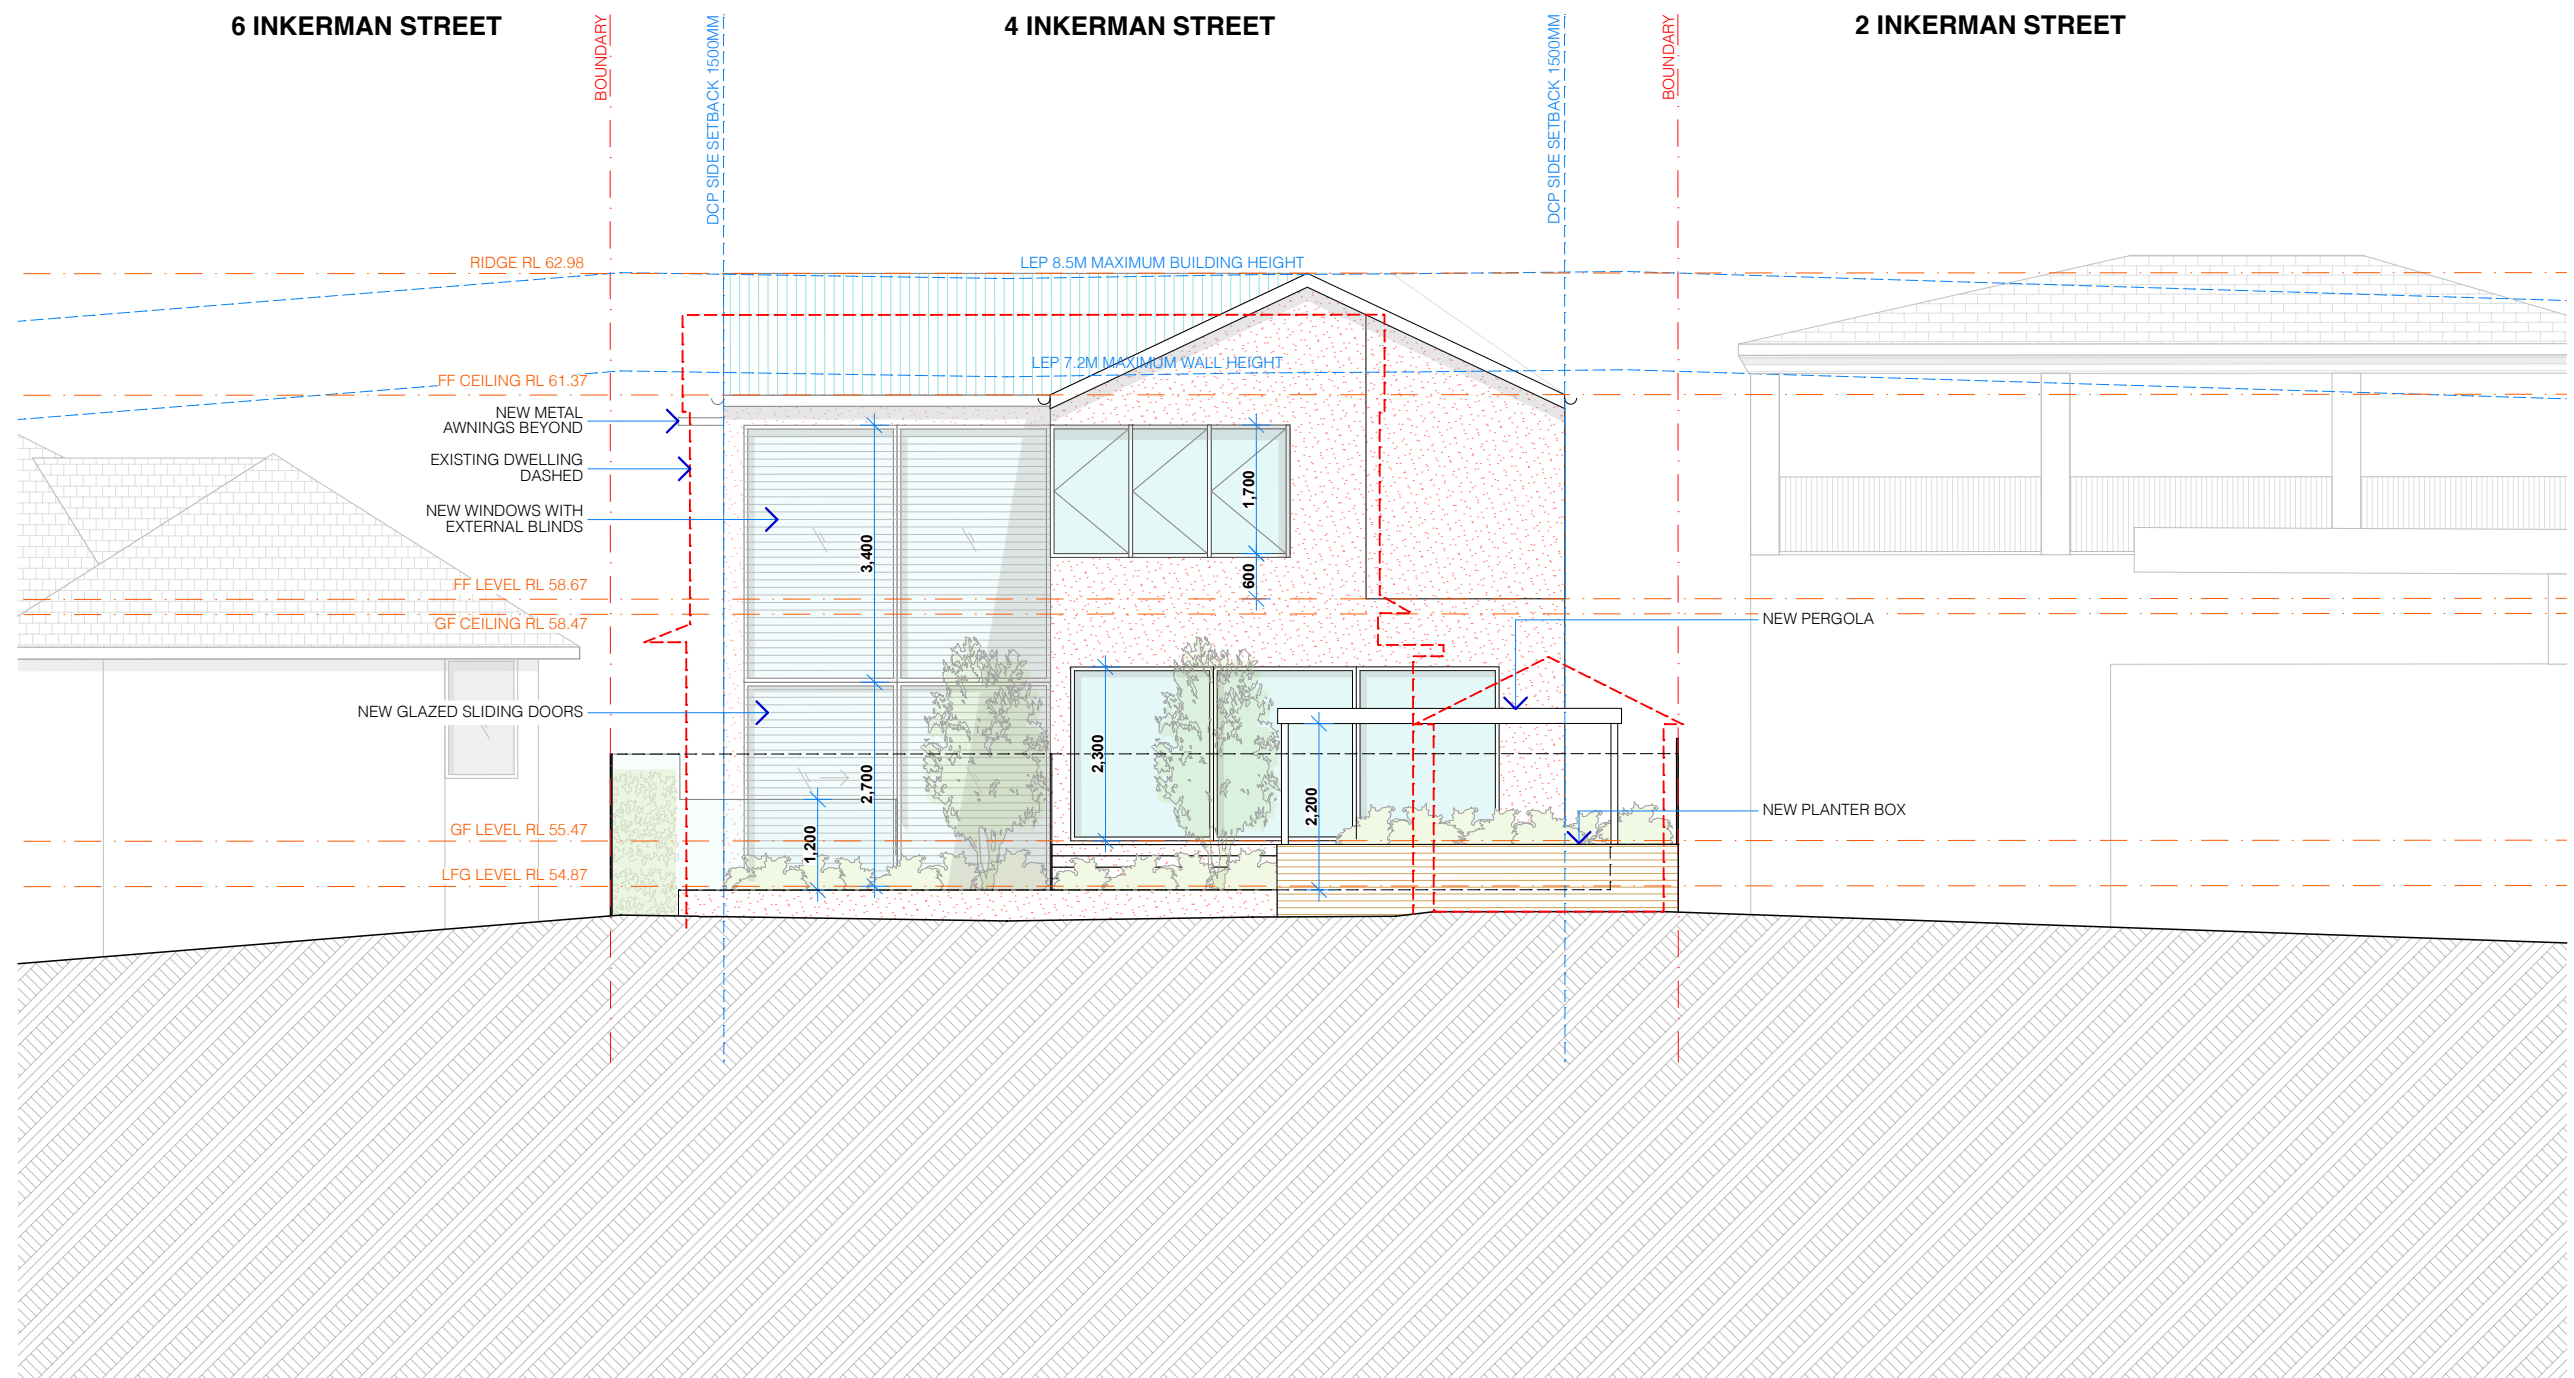


REAR (WEST) ELEVATION
SCALE 1:100

PROJECT DETAILS

NEW DWELLING AND ASSOCIATED LANDSCAPING
JEHAN THIND AND LAURA PARK
4 INKERMANS STREET MOSMAN NSW 2088
LOT A DP 966029

REAR ELEVATION. 1:100

AMENDMENTS
M - REVISED DA DRAWINGS

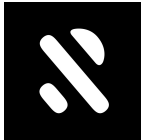

ROTH
ARCHITECTS

DA.15 (M)

THIND PARK

REAR ELEVATION


VERIFY ALL DIMENSIONS ON SITE PRIOR TO COMMENCEMENT OF WORK. DO NOT SCALE OFF DRAWINGS. ANY DISCREPANCIES ARE TO BE BROUGHT TO THE ATTENTION OF ROTH ARCHITECTS PTY LTD PRIOR TO THE COMMENCEMENT OF WORK. THIS DRAWING IS THE COPYRIGHT AND THE PROPERTY OF ROTH ARCHITECTS PTY LTD AND MUST NOT BE REPRODUCED WITHOUT WRITTEN AUTHORITY FROM ROTH ARCHITECTS PTY LTD.

WWW.ROTH.COM.AU NOMINATED ARCHITECT - ALEX ROTH. NSW REG 7276
P/ 02 9327 3577 M/ 0404 466 364 E / ALEX@ROTH.COM.AU
1/80 QUEEN STREET WOOLLAHRA 2025 / PO BOX 386 WOOLLAHRA 1350


13/8/21

CHECKED BY **AGR** / DRAWN BY **LR**

1:100 @ A3

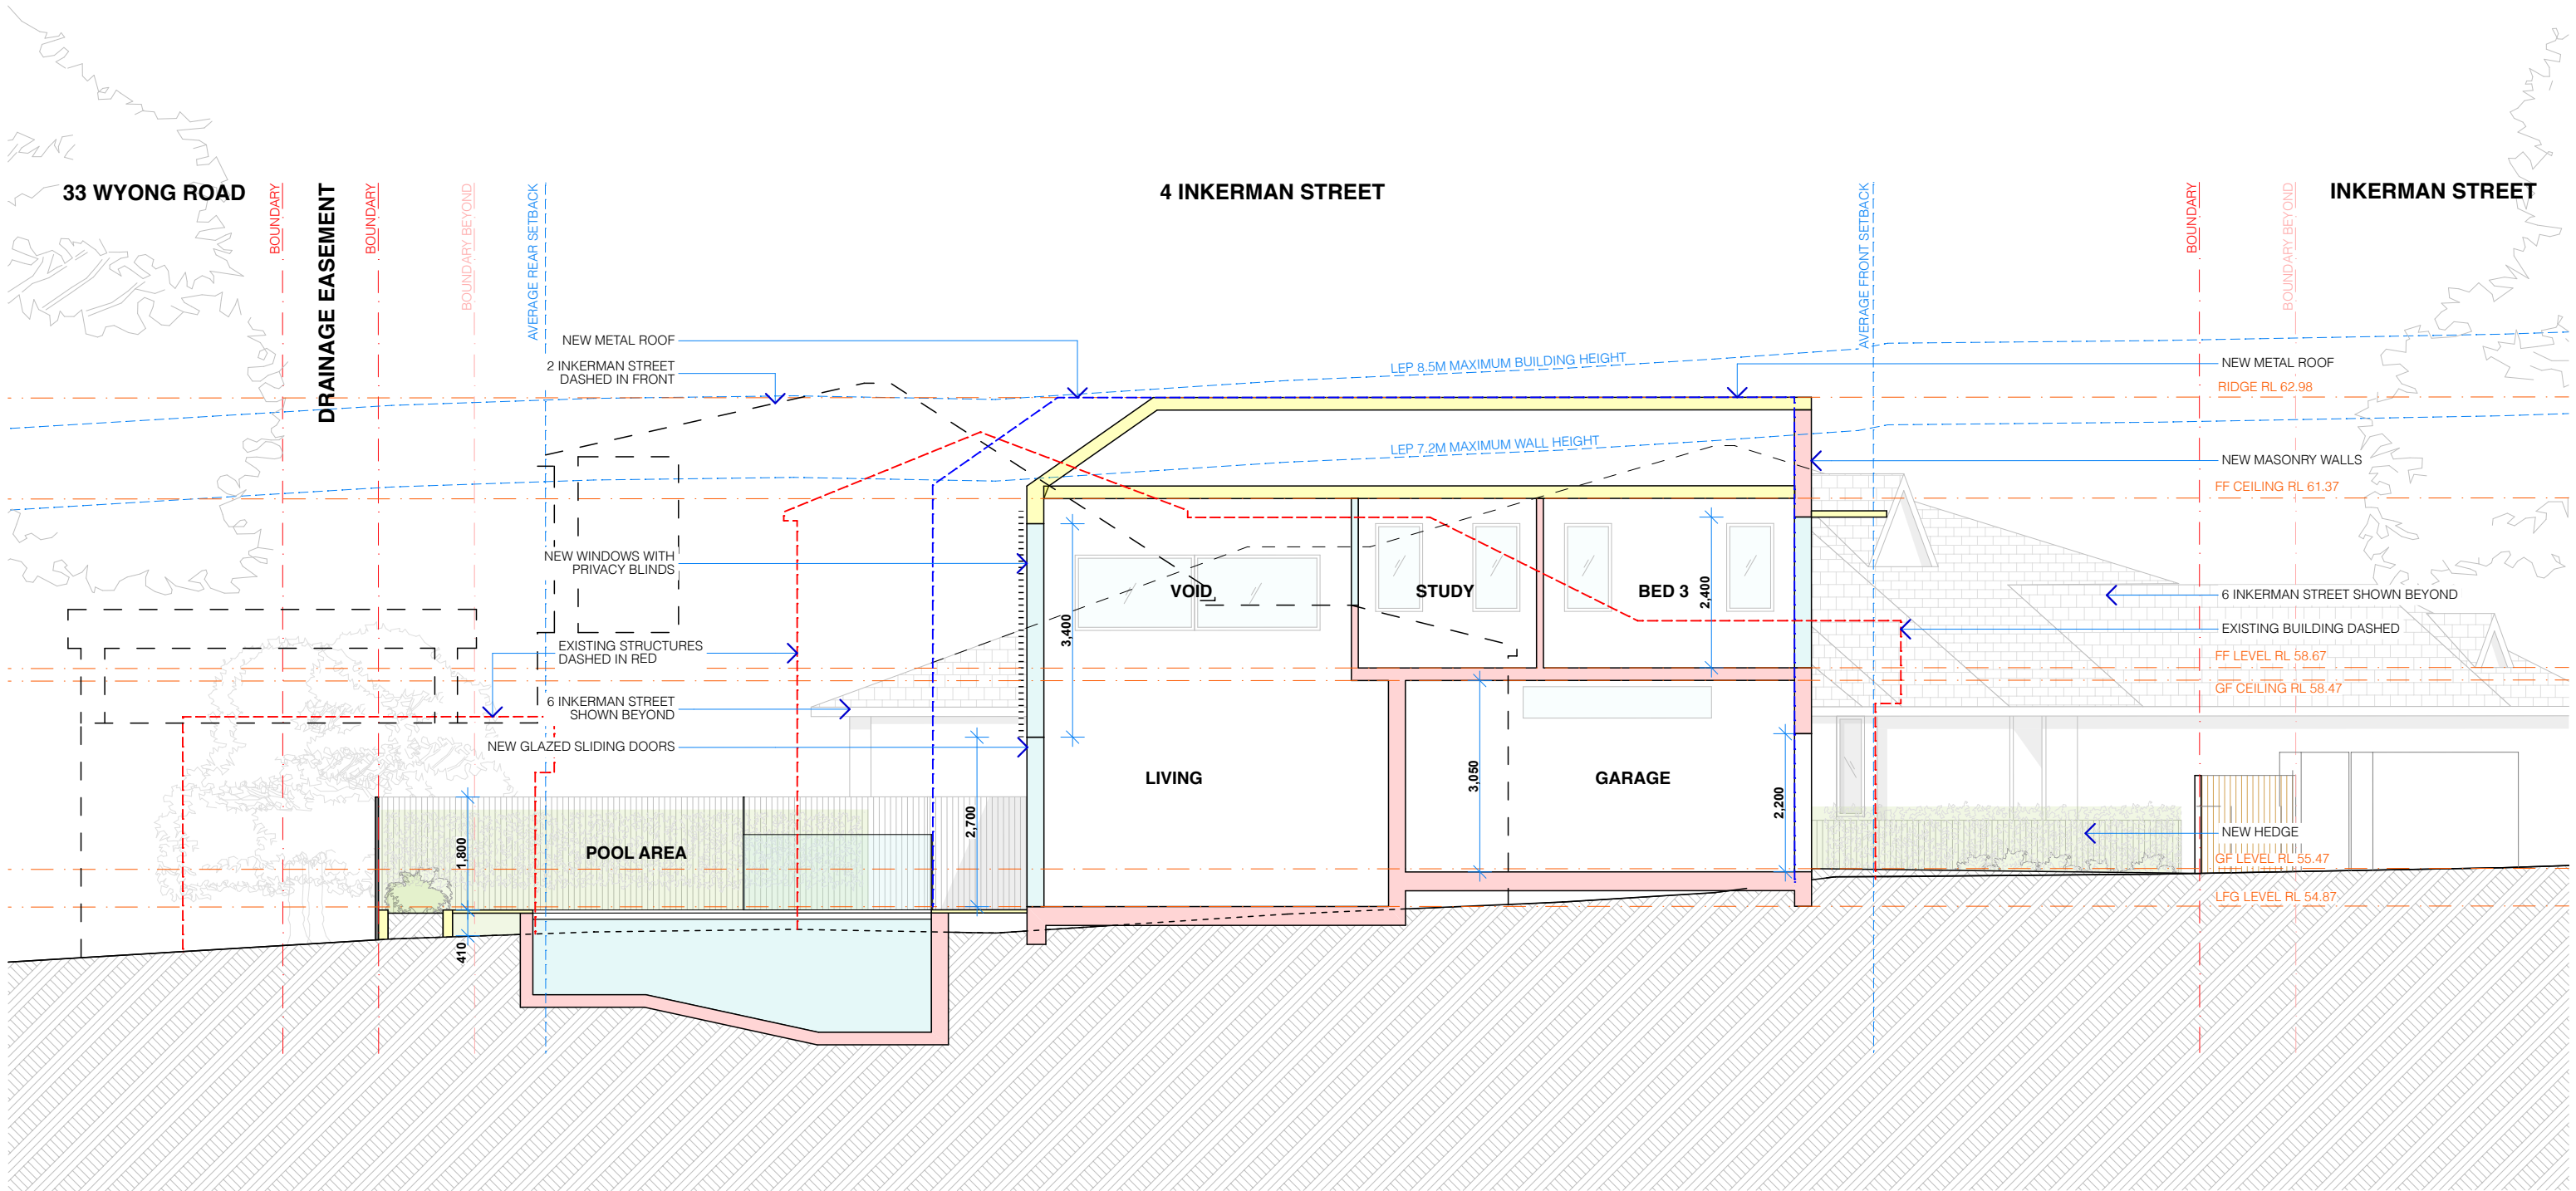

SECTION AA
SCALE 1:100

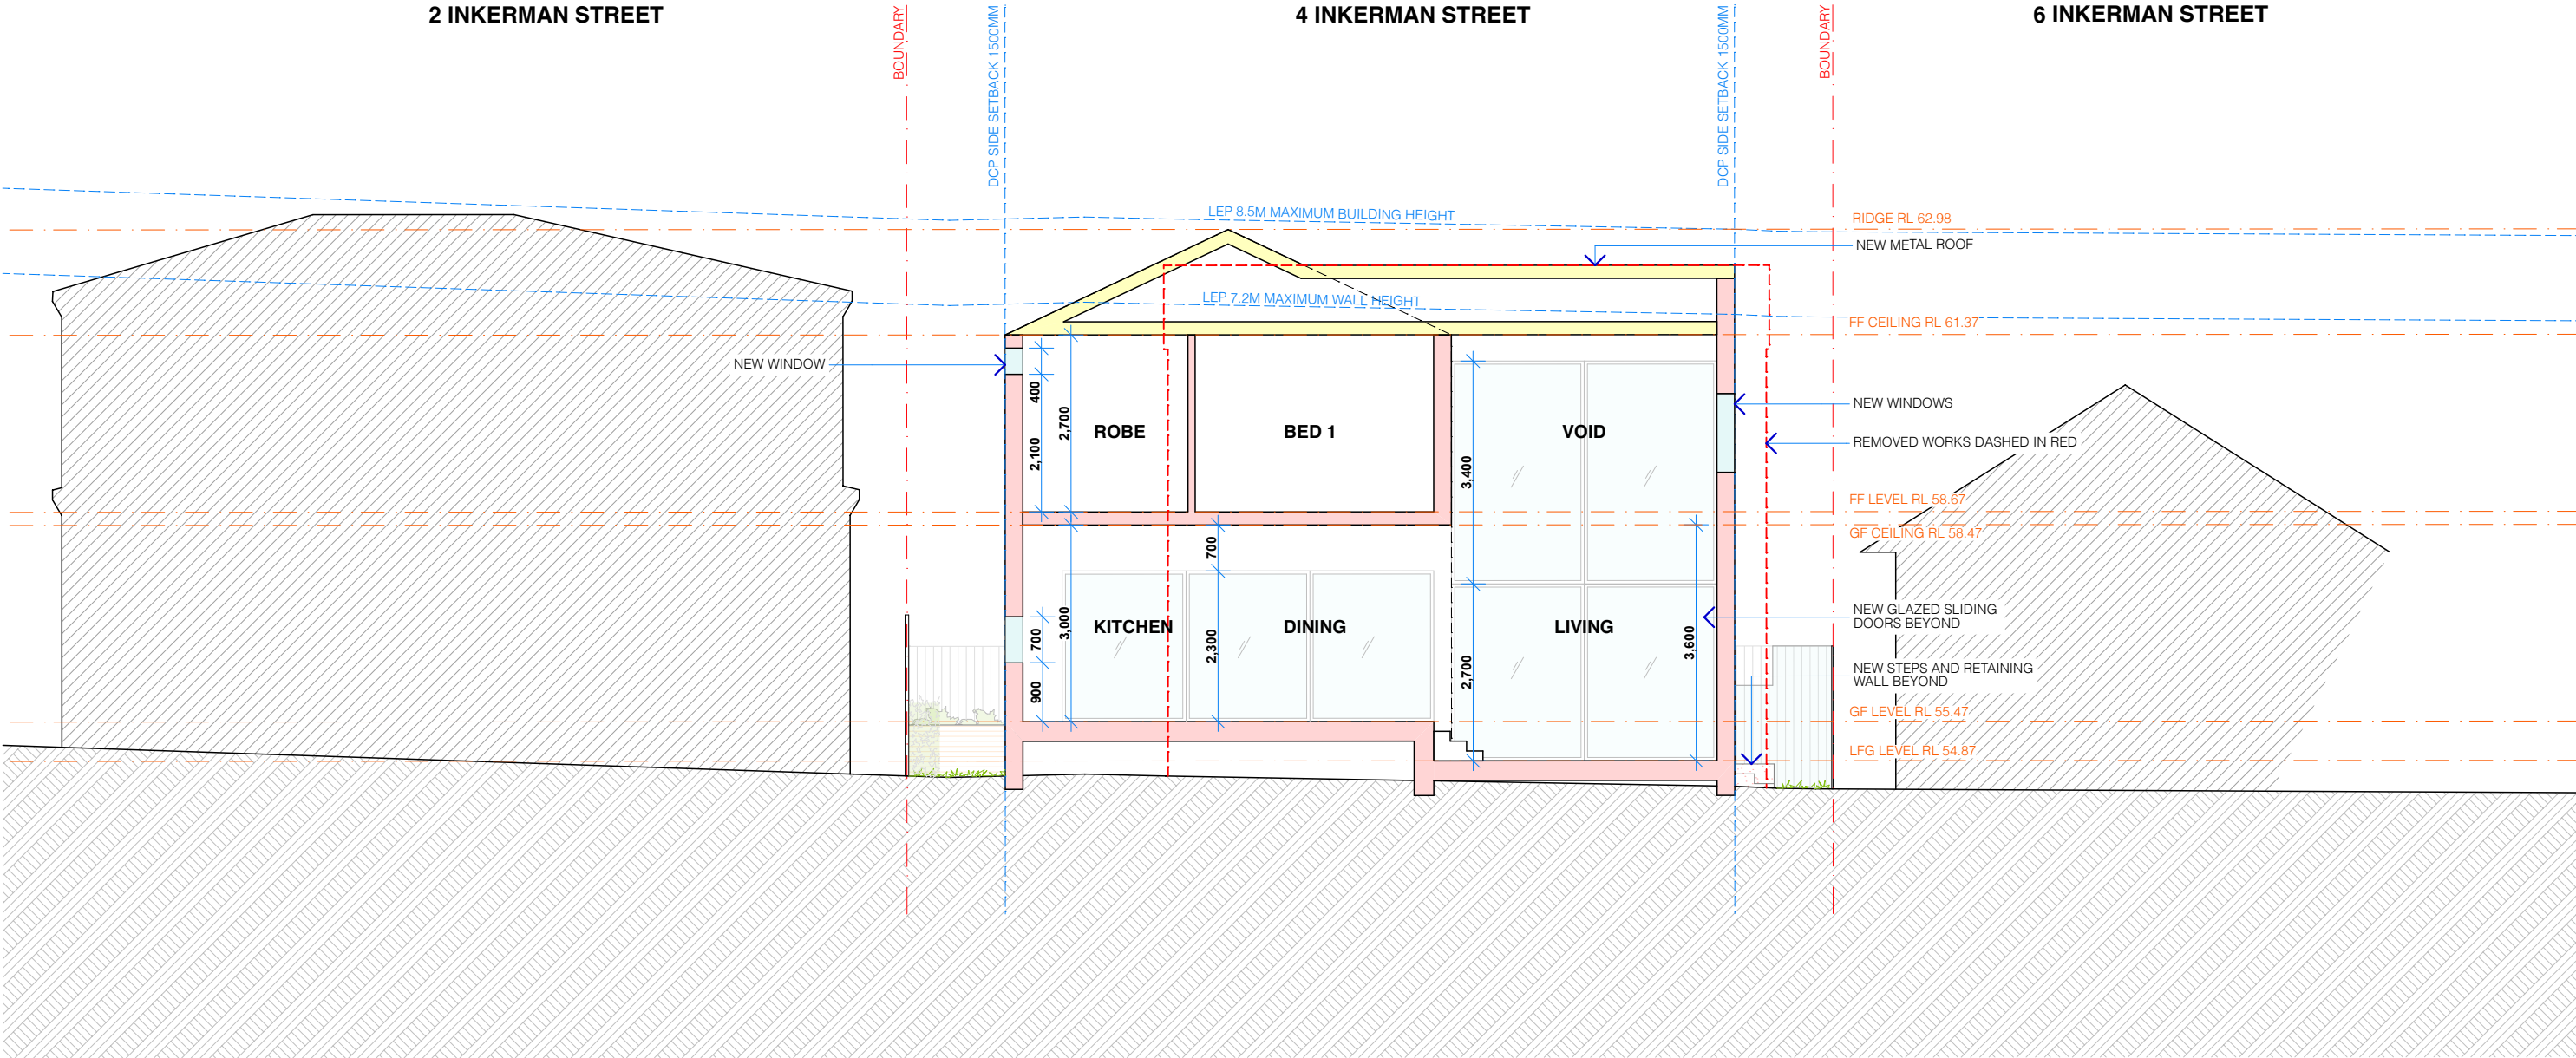

SECTION BB
SCALE 1:100

PROJECT DETAILS
NEW DWELLING AND ASSOCIATED LANDSCAPING
JEHAN THIND AND LAURA PARK
4 INKERMANS STREET MOSMAN NSW 2088
LOT A DP 966029

SECTION BB. 1:100
AMENDMENTS
M - REVISED DA DRAWINGS



DA.17 (M)
SECTION BB

VERIFY ALL DIMENSIONS ON SITE PRIOR TO COMMENCEMENT OF WORK. DO NOT SCALE OFF DRAWINGS. ANY DISCREPANCIES ARE TO BE BROUGHT TO THE ATTENTION OF ROTH ARCHITECTS PTY LTD PRIOR TO THE COMMENCEMENT OF WORK. THIS DRAWING IS THE COPYRIGHT AND THE PROPERTY OF ROTH ARCHITECTS PTY LTD AND MUST NOT BE REPRODUCED WITHOUT WRITTEN AUTHORITY FROM ROTH ARCHITECTS PTY LTD.


WWW.ROTH.COM.AU NOMINATED ARCHITECT - ALEX ROTH. NSW REG 7276
P/ 02 9327 3577 M/ 0404 466 364 E / ALEX@ROTH.COM.AU
1/80 QUEEN STREET WOOLLAHRA 2025 / PO BOX 386 WOOLLAHRA 1350

THIND PARK


13/8/21

CHECKED BY **AGR** / DRAWN BY **LR**

1:100 @ A3

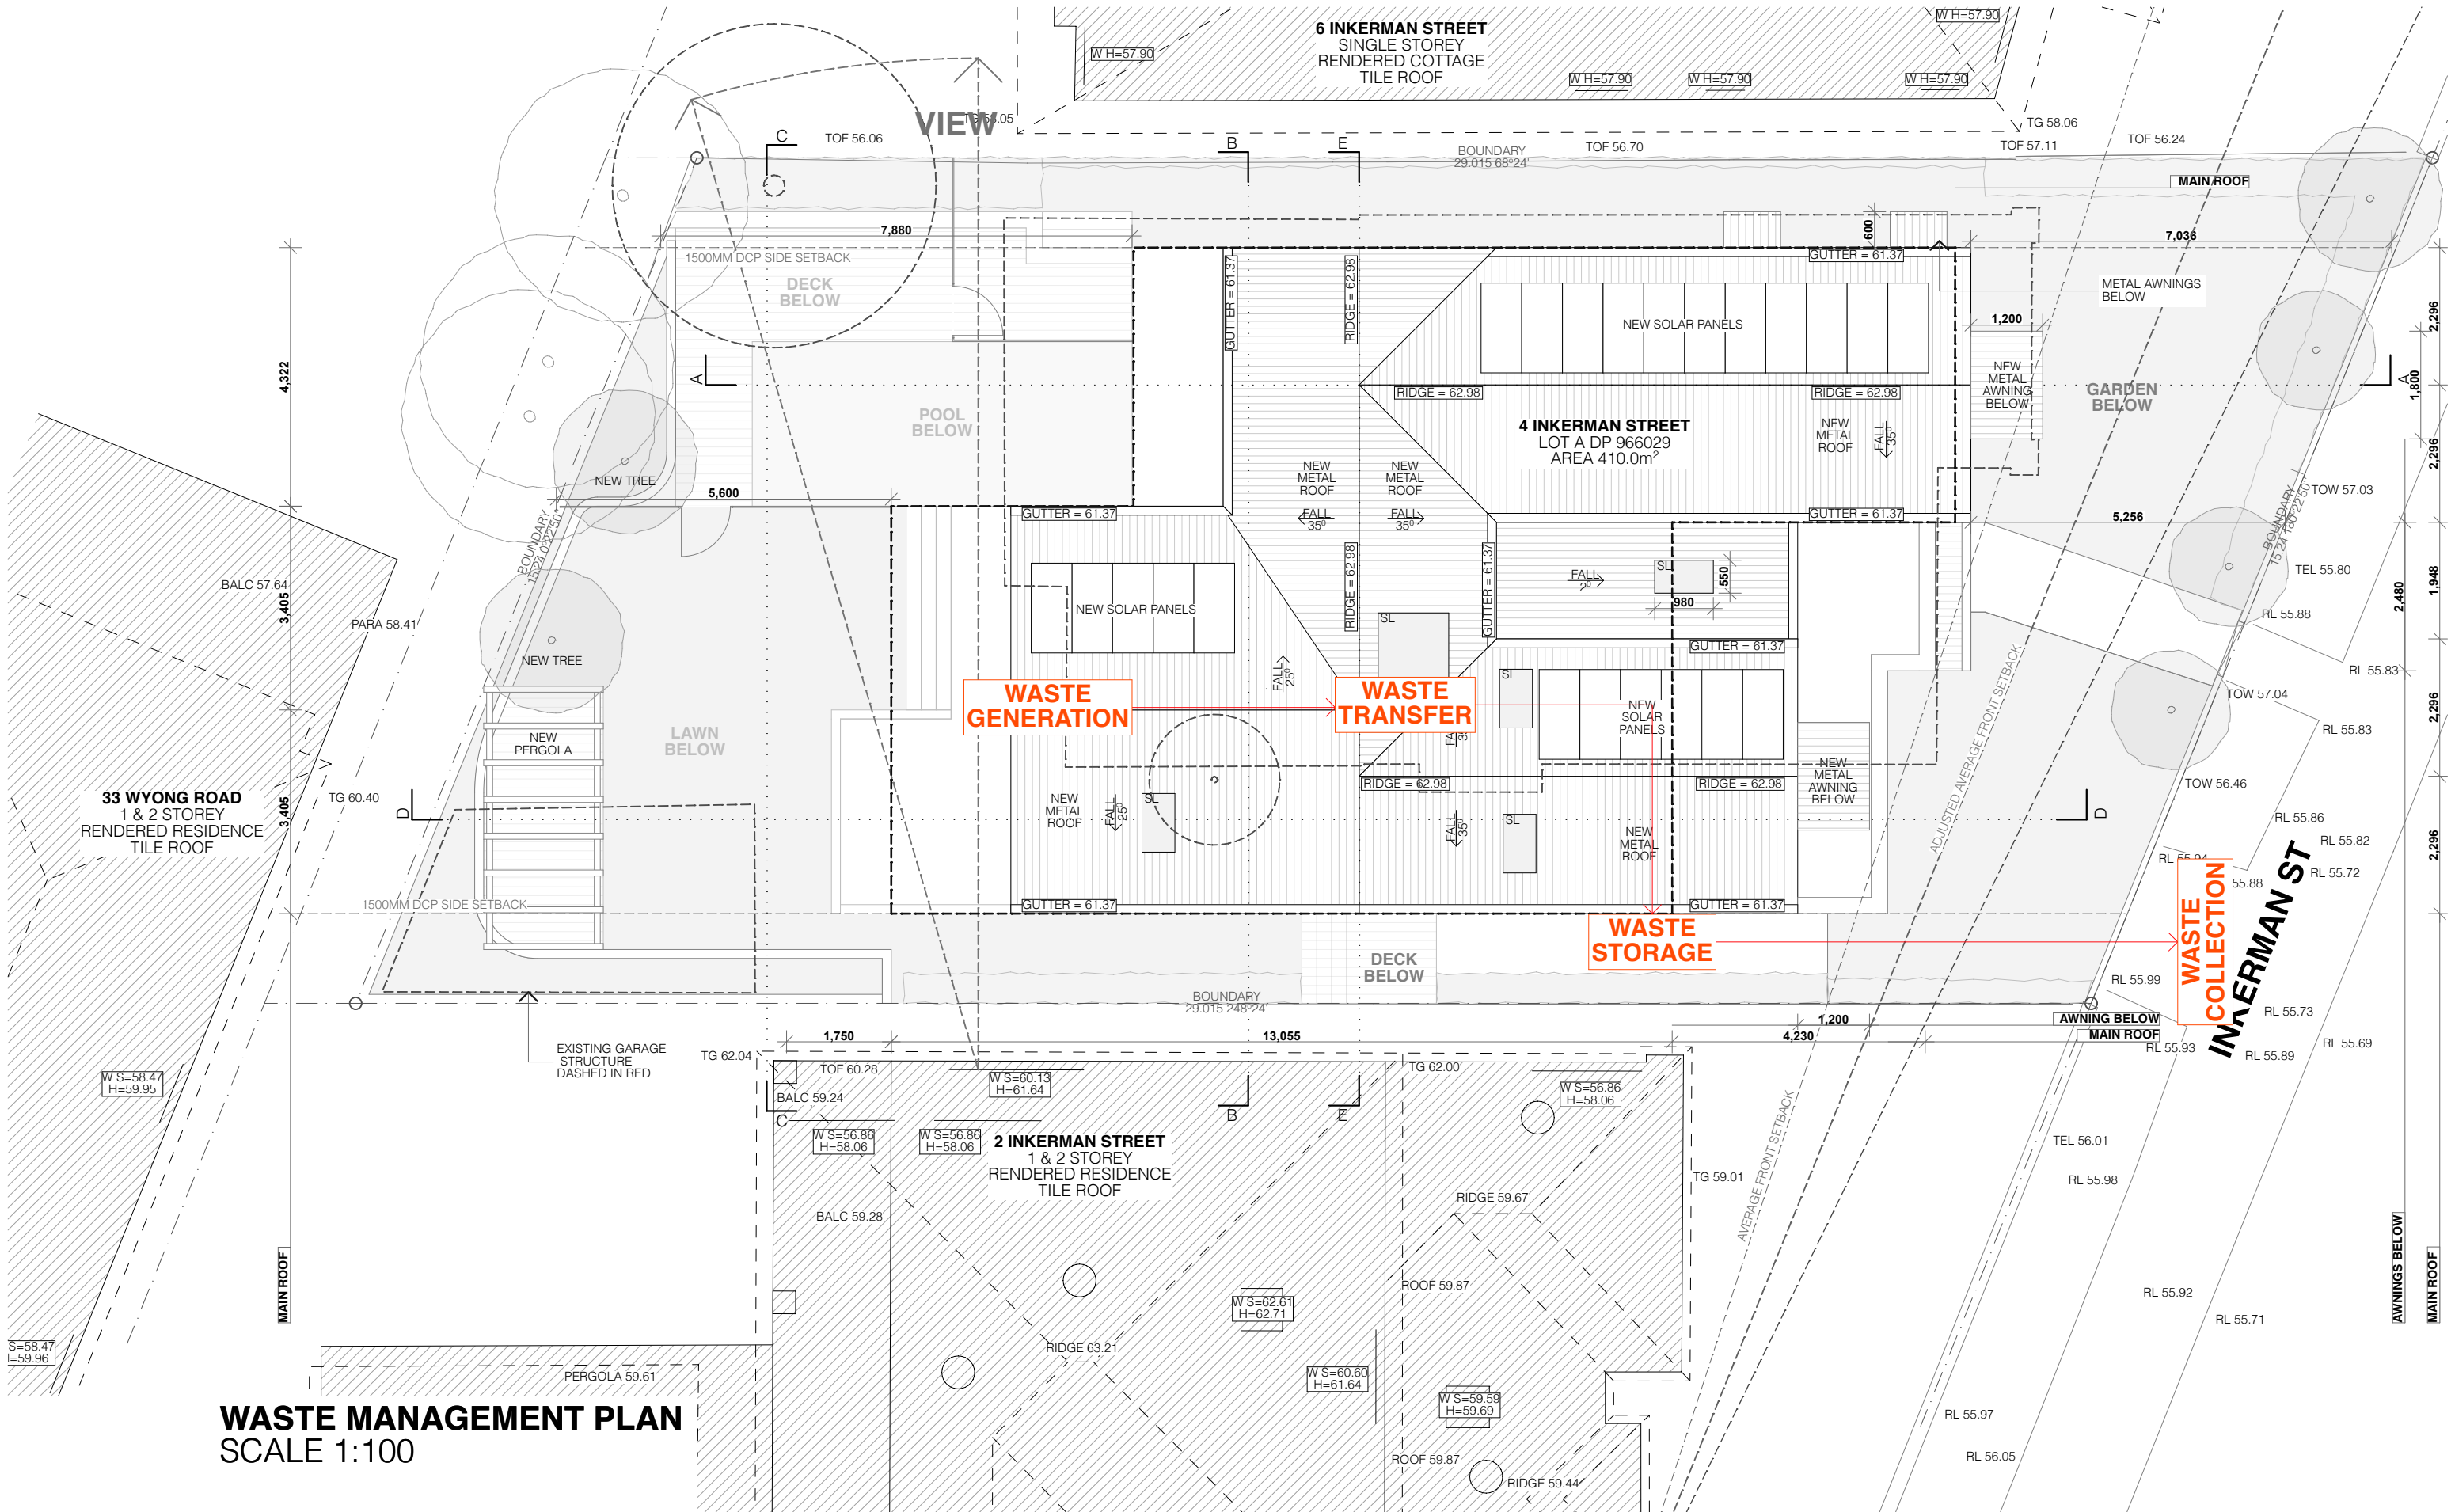

WASTE MANAGEMENT PLAN
SCALE 1:100

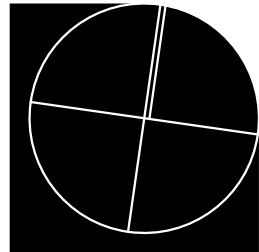

PROJECT DETAILS

NEW DWELLING AND ASSOCIATED LANDSCAPING
JEHAN THIND AND LAURA PARK
4 INKERMANS STREET MOSMAN NSW 2088
LOT A DP 966029

WASTE MANAGEMENT. 1:100

AMENDMENTS
M - REVISED DA DRAWINGS



ROTH
ARCHITECTS

DA.18 (M)

THIND PARK

WASTE MANAGEMENT

VERIFY ALL DIMENSIONS ON SITE PRIOR TO COMMENCEMENT OF WORK. DO NOT SCALE OFF DRAWINGS. ANY DISCREPANCIES ARE TO BE BROUGHT TO THE ATTENTION OF ROTH ARCHITECTS PTY LTD PRIOR TO THE COMMENCEMENT OF WORK. THIS DRAWING IS THE COPYRIGHT AND THE PROPERTY OF ROTH ARCHITECTS PTY LTD AND MUST NOT BE REPRODUCED WITHOUT WRITTEN AUTHORITY FROM ROTH ARCHITECTS PTY LTD.


 





WWW.ROTH.COM.AU NOMINATED ARCHITECT - ALEX ROTH. NSW REG 7276
P/ 02 9327 3577 M/ 0404 466 364 E / ALEX@ROTH.COM.AU
1/80 QUEEN STREET WOOLLAHRA 2025 / PO BOX 386 WOOLLAHRA 1350

13/8/21

CHECKED BY **AGR** / DRAWN BY **LR**

1:100 @ A3

EXTERNAL FINISHES SCHEDULE

ITEM	MATERIAL / FINISH	
ROOF	COLORBOND WOODLAND GREY	
EXTERNAL WALLS	PAINT FINISH DULUX 'ANTIQUE WHITE USA'	
WINDOWS	ALUMINIUM	
EXTERNAL DOORS	ALUMINIUM	
SKYLIGHTS	VELUX	
FRONT & REAR FENCE	TIMBER FENCE	
AWNINGS	ALUMINIUM	

PROJECT DETAILS
NEW DWELLING AND ASSOCIATED LANDSCAPING
JEHAN THIND AND LAURA PARK
4 INKERMANS STREET MOSMAN NSW 2088
LOT A DP 966029

EXTERNAL FINISHES
AMENDMENTS
M - REVISED DA DRAWINGS



THIND PARK

DA.19 (M)
EXTERNAL FINISHES


VERIFY ALL DIMENSIONS ON SITE PRIOR TO COMMENCEMENT OF WORK. DO NOT SCALE OFF DRAWINGS. ANY DISCREPANCIES ARE TO BE BROUGHT TO THE ATTENTION OF ROTH ARCHITECTS PTY LTD PRIOR TO THE COMMENCEMENT OF WORK. THIS DRAWING IS THE COPYRIGHT AND THE PROPERTY OF ROTH ARCHITECTS PTY LTD AND MUST NOT BE REPRODUCED WITHOUT WRITTEN AUTHORITY FROM ROTH ARCHITECTS PTY LTD.

WWW.ROTH.COM.AU NOMINATED ARCHITECT - ALEX ROTH. NSW REG 7276
P/ 02 9327 3577 M/ 0404 466 364 E / ALEX@ROTH.COM.AU
1/80 QUEEN STREET WOOLLAHRA 2025 / PO BOX 386 WOOLLAHRA 1350


13/8/21

CHECKED BY **AGR** / DRAWN BY **LR**

NTS @ A3

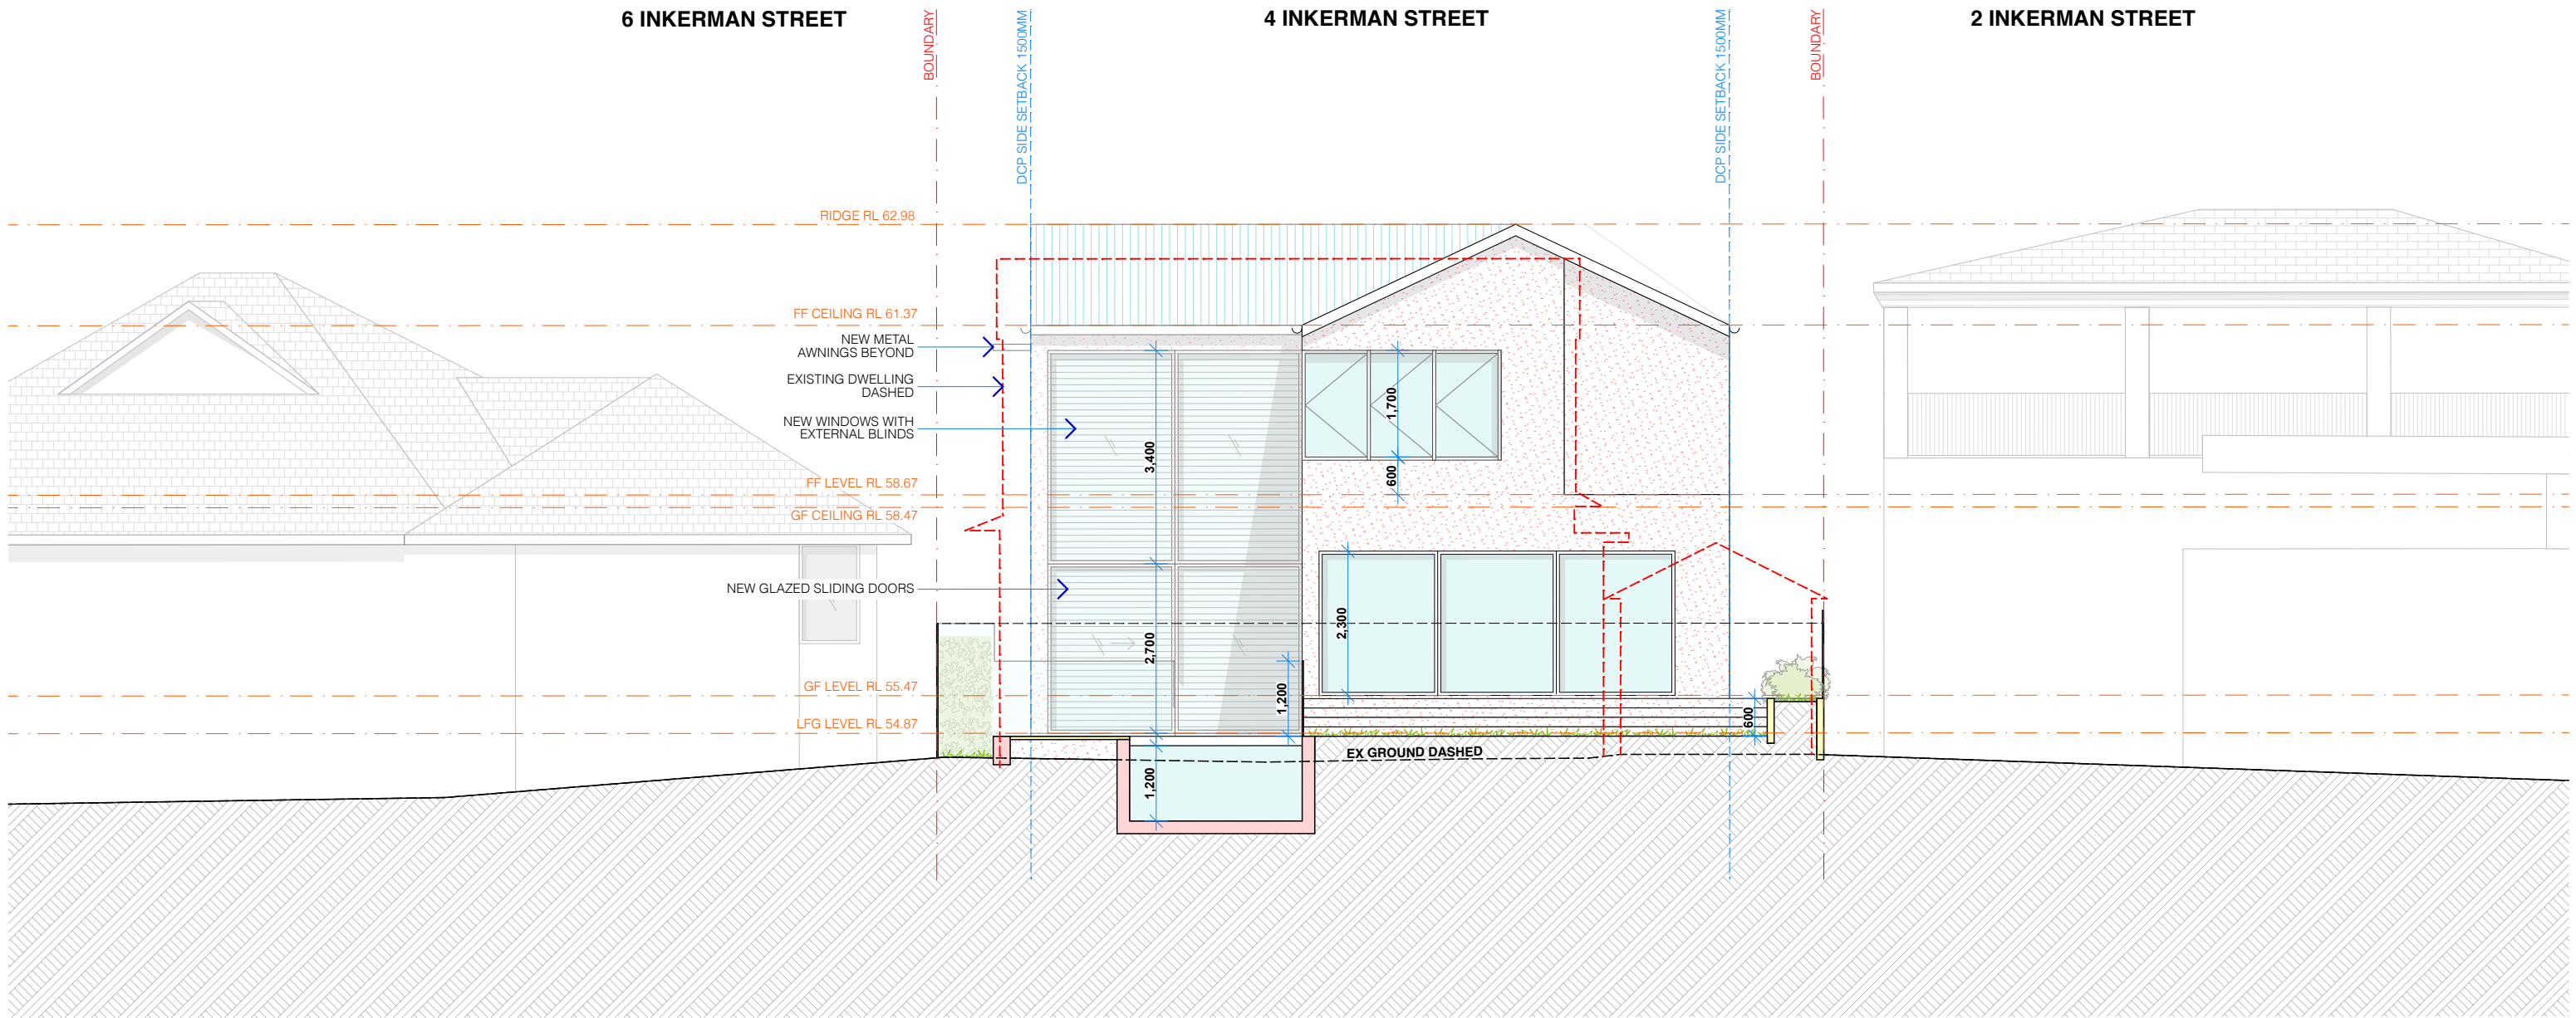

SECTION CC
SCALE 1:100

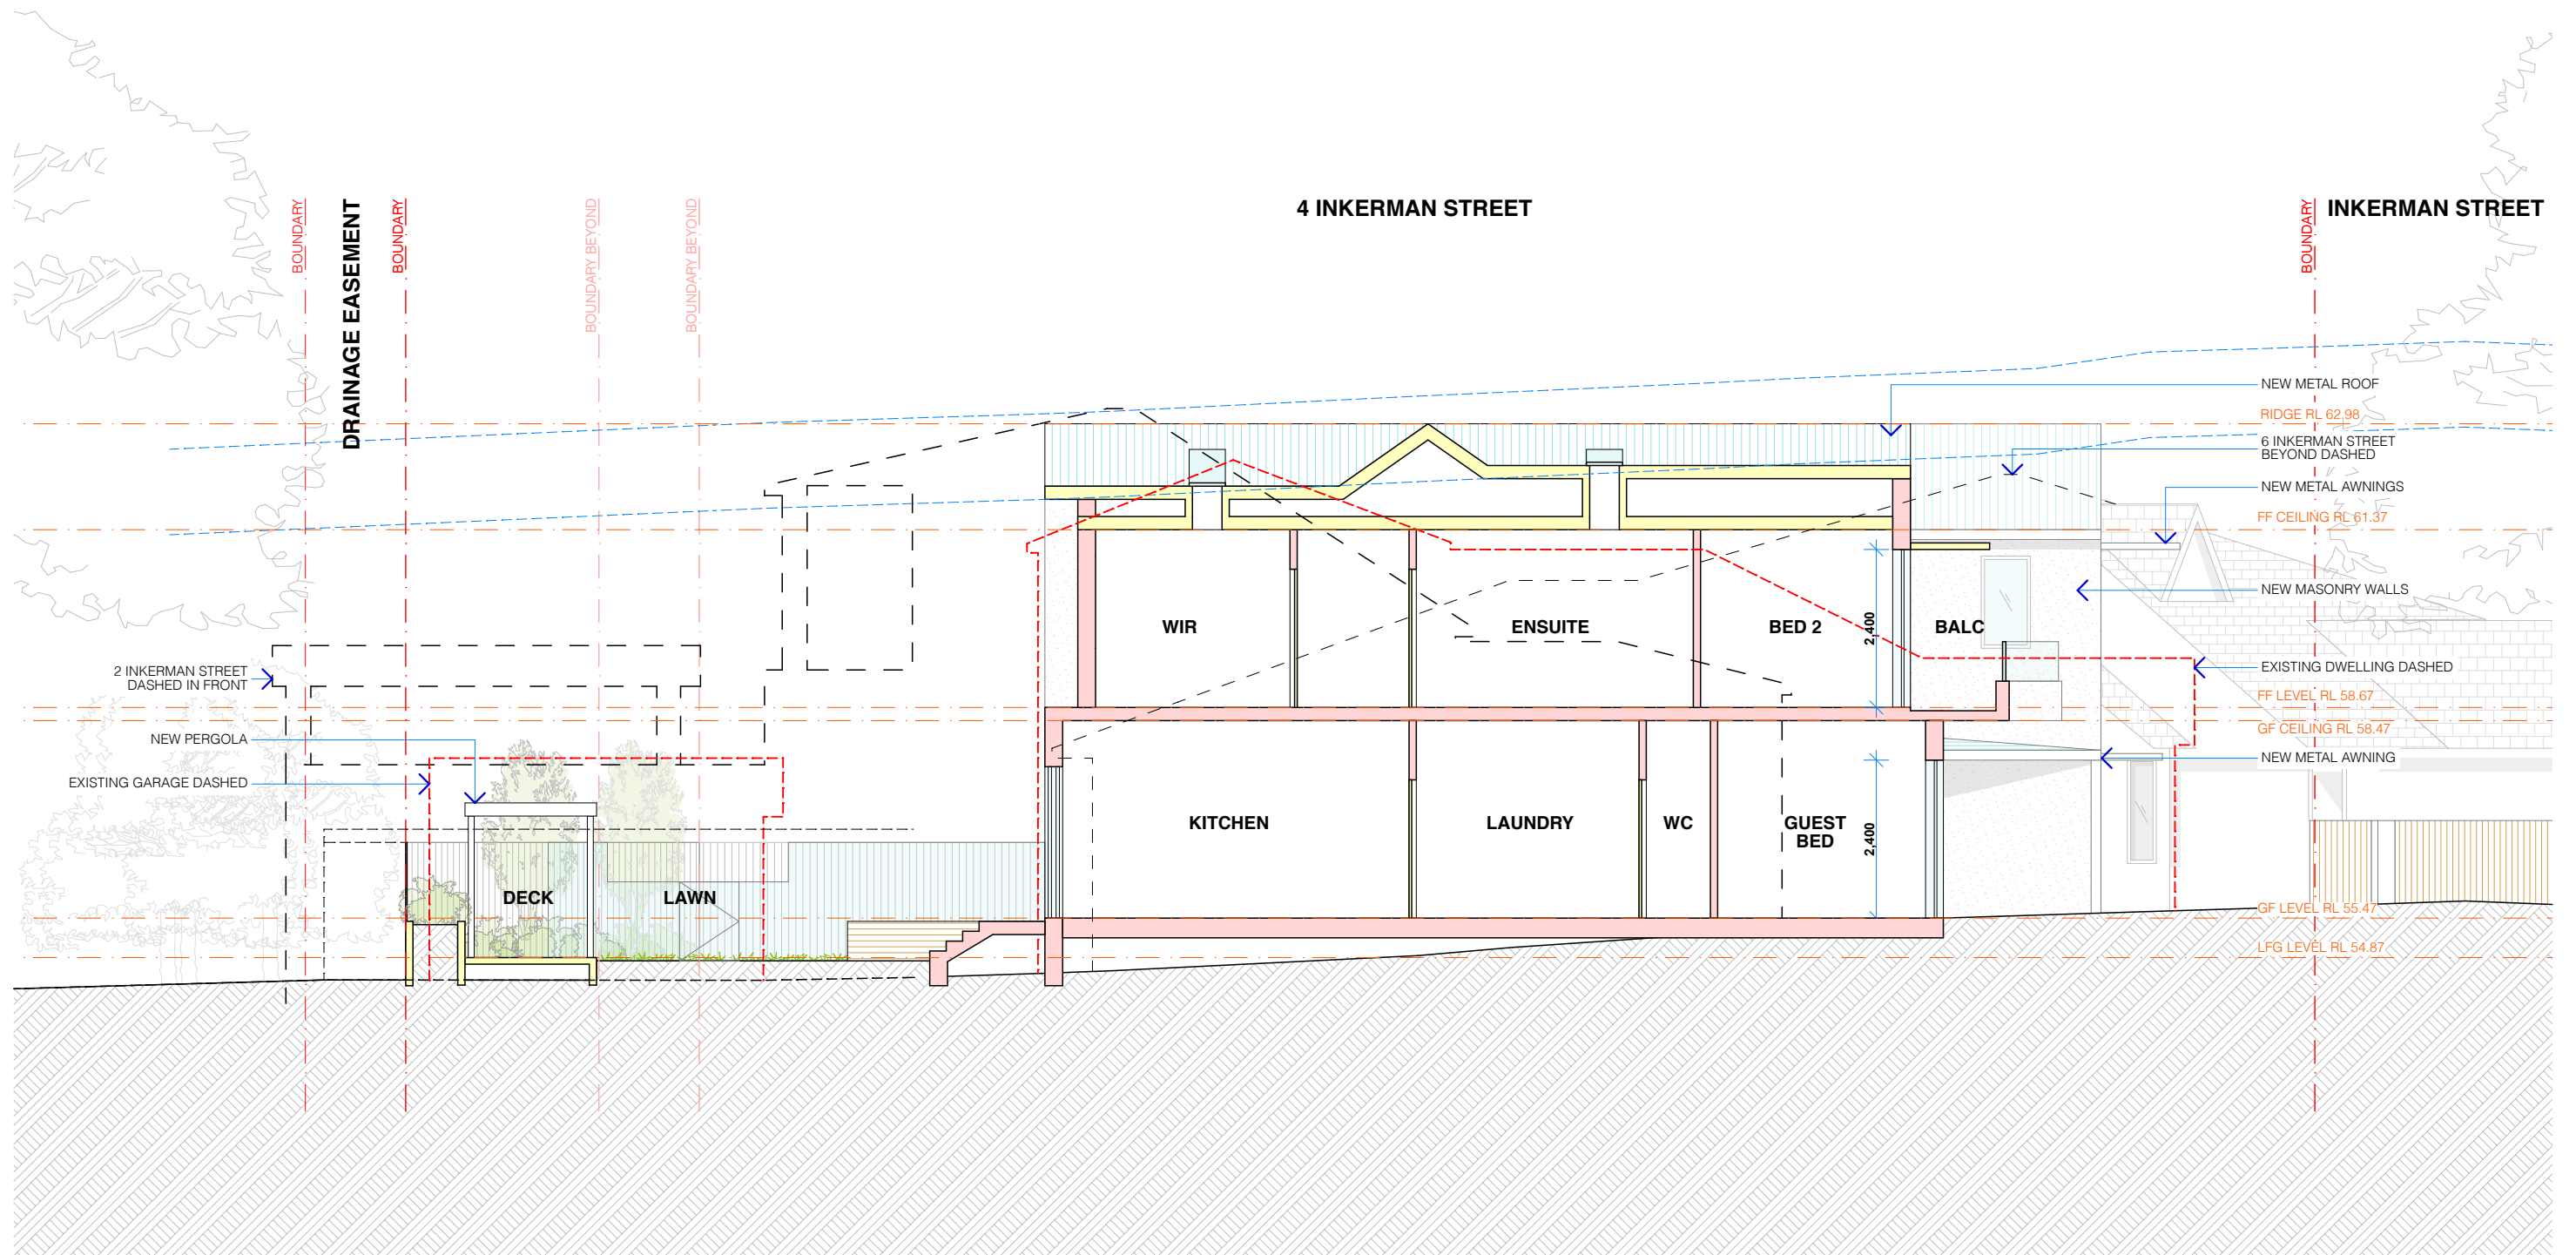

SECTION DD

SCALE 1:100

PROJECT DETAILS

NEW DWELLING AND ASSOCIATED LANDSCAPING
JEHAN THIND AND LAURA PARK
4 INKERMEN STREET MOSMAN NSW 2088
LOT A DP 966029

SECTION DD. 1:100

AMENDMENTS
M - REVISED DA DRAWINGS



ROTH
ARCHITECTS

DA.25 (M)

THIND PARK

SECTION DD

VERIFY ALL DIMENSIONS ON SITE PRIOR TO COMMENCEMENT OF WORK. DO NOT SCALE OFF DRAWINGS. ANY DISCREPANCIES ARE TO BE BROUGHT TO THE ATTENTION OF ROTH ARCHITECTS PTY LTD PRIOR TO THE COMMENCEMENT OF WORK. THIS DRAWING IS THE COPYRIGHT AND THE PROPERTY OF ROTH ARCHITECTS PTY LTD AND MUST NOT BE REPRODUCED WITHOUT WRITTEN AUTHORITY FROM ROTH ARCHITECTS PTY LTD.

WWW.ROTH.COM.AU NOMINATED ARCHITECT - ALEX ROTH. NSW REG 7276
P/ 02 9327 3577 M/ 0404 466 364 E / ALEX@ROTH.COM.AU
1/80 QUEEN STREET WOOLLAHRA 2025 / PO BOX 386 WOOLLAHRA 1350

13/8/21

CHECKED BY **AGR** / DRAWN BY **LR**

1:100 @ A3




21 JUNE - 9AM

SHADOW DIAGRAMS

SCALE 1:200

- EXISTING SHADOW
- NEW SHADOW
- REMOVED SHADOW

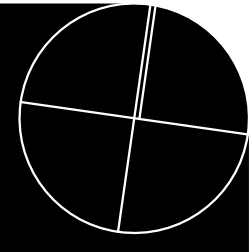

PROJECT DETAILS
NEW DWELLING AND ASSOCIATED LANDSCAPING
JEHAN THIND AND LAURA PARK
4 INKERMAN STREET MOSMAN NSW 2088
LOT A DP 966029

SHADOWS 21 JUNE 9AM. 1:200
AMENDMENTS
M - REVISED DA DRAWINGS



ROTH
ARCHITECTS

DA.26 (M)

THIND PARK

SHADOWS 21 JUNE 9AM


VERIFY ALL DIMENSIONS ON SITE PRIOR TO COMMENCEMENT OF WORK. DO NOT SCALE OFF DRAWINGS. ANY DISCREPANCIES ARE TO BE BROUGHT TO THE ATTENTION OF ROTH ARCHITECTS PTY LTD PRIOR TO THE COMMENCEMENT OF WORK. THIS DRAWING IS THE COPYRIGHT AND THE PROPERTY OF ROTH ARCHITECTS PTY LTD AND MUST NOT BE REPRODUCED WITHOUT WRITTEN AUTHORITY FROM ROTH ARCHITECTS PTY LTD.

WWW.ROTH.COM.AU NOMINATED ARCHITECT - ALEX ROTH. NSW REG 7276
P/ 02 9327 3577 M/ 0404 466 364 E / ALEX@ROTH.COM.AU
1/80 QUEEN STREET WOOLLAHRA 2025 / PO BOX 386 WOOLLAHRA 1320

13/8/21

CHECKED BY **AGR** / DRAWN BY **LR**

1:200 @ A3

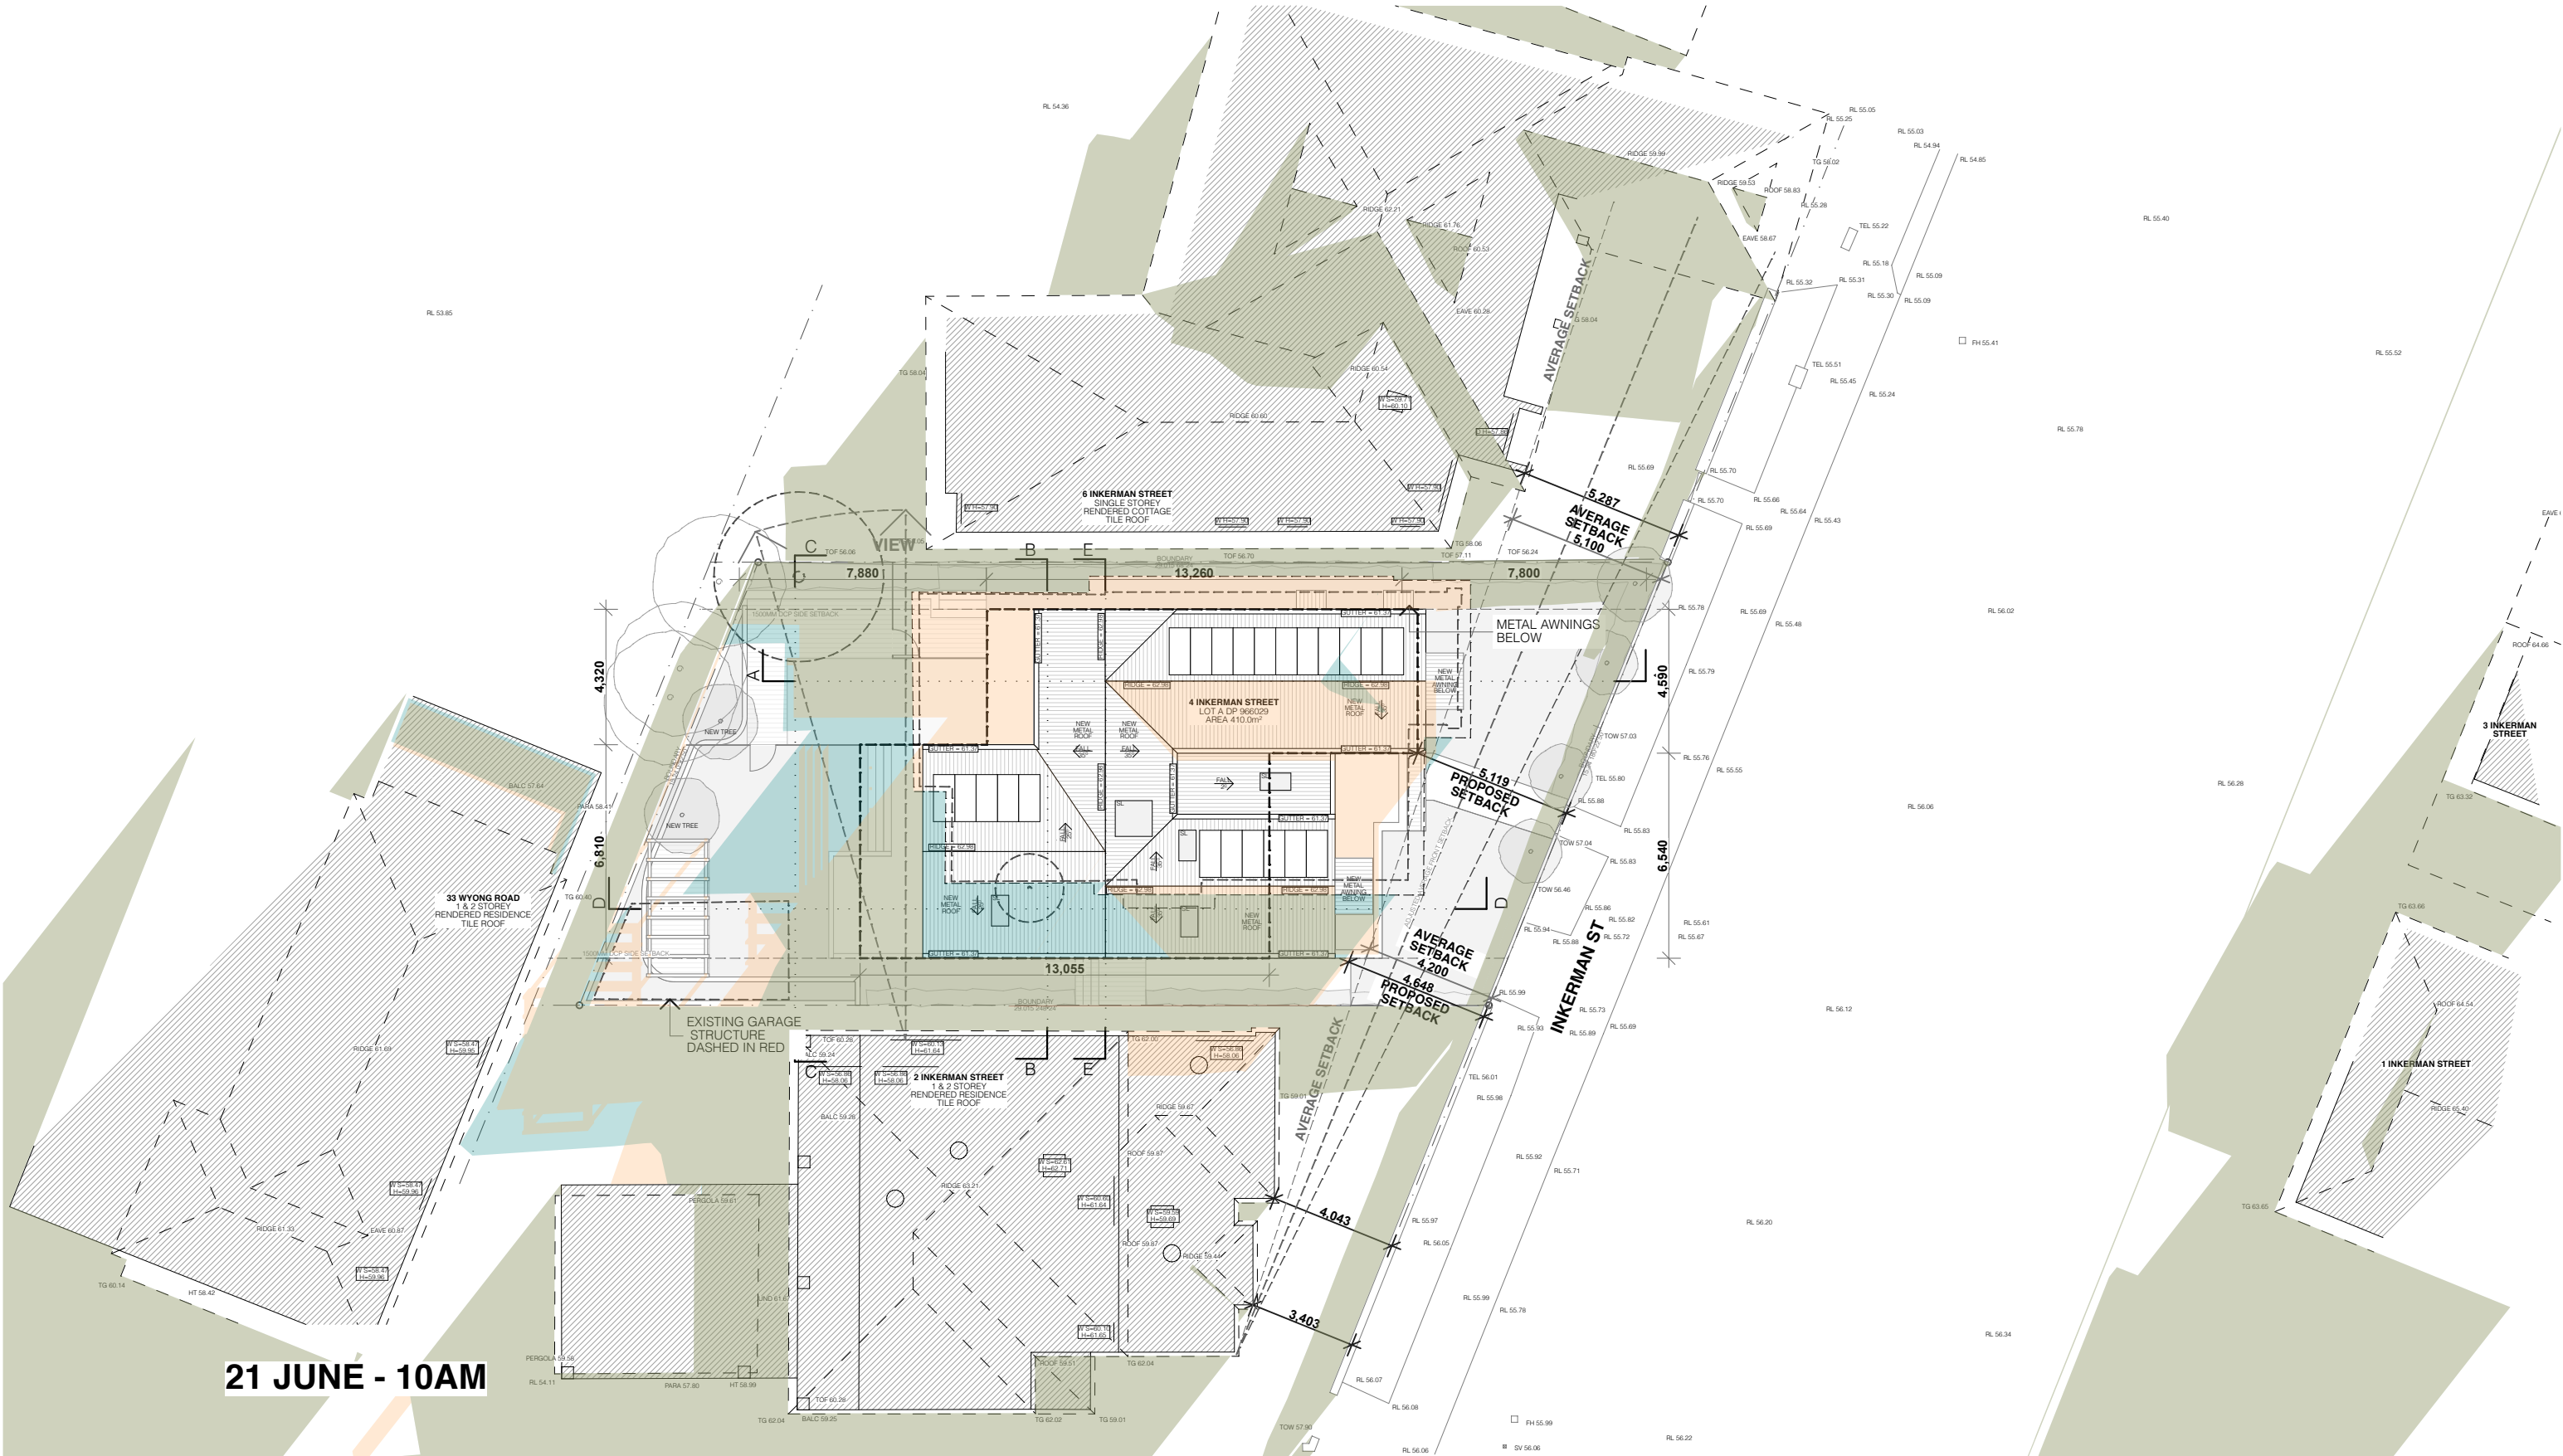


21 JUNE - 10AM

SHADOW DIAGRAMS

SCALE 1:200

- EXISTING SHADOW
- NEW SHADOW
- REMOVED SHADOW

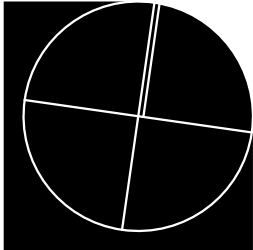

PROJECT DETAILS
NEW DWELLING AND ASSOCIATED LANDSCAPING
JEHAN THIND AND LAURA PARK
4 INKERMANS STREET MOSMAN NSW 2088
LOT A DP 966029

SHADOWS 21 JUNE 10AM. 1:200
AMENDMENTS
M - REVISED DA DRAWINGS




DA.27 (M)

THIND PARK **SHADOWS 21 JUNE 10AM**

VERIFY ALL DIMENSIONS ON SITE PRIOR TO COMMENCEMENT OF WORK. DO NOT SCALE OFF DRAWINGS. ANY DISCREPANCIES ARE TO BE BROUGHT TO THE ATTENTION OF ROTH ARCHITECTS PTY LTD PRIOR TO THE COMMENCEMENT OF WORK. THIS DRAWING IS THE COPYRIGHT AND THE PROPERTY OF ROTH ARCHITECTS PTY LTD AND MUST NOT BE REPRODUCED WITHOUT WRITTEN AUTHORITY FROM ROTH ARCHITECTS PTY LTD.

WWW.ROTH.COM.AU NOMINATED ARCHITECT - ALEX ROTH. NSW REG 7276
P/ 02 9327 3577 M/ 0404 466 364 E / ALEX@ROTH.COM.AU
1/80 QUEEN STREET WOOLLAHRA 2025 / PO BOX 386 WOOLLAHRA 1530


13/8/21 CHECKED BY **AGR** / DRAWN BY **LR** 1:200 @ A3

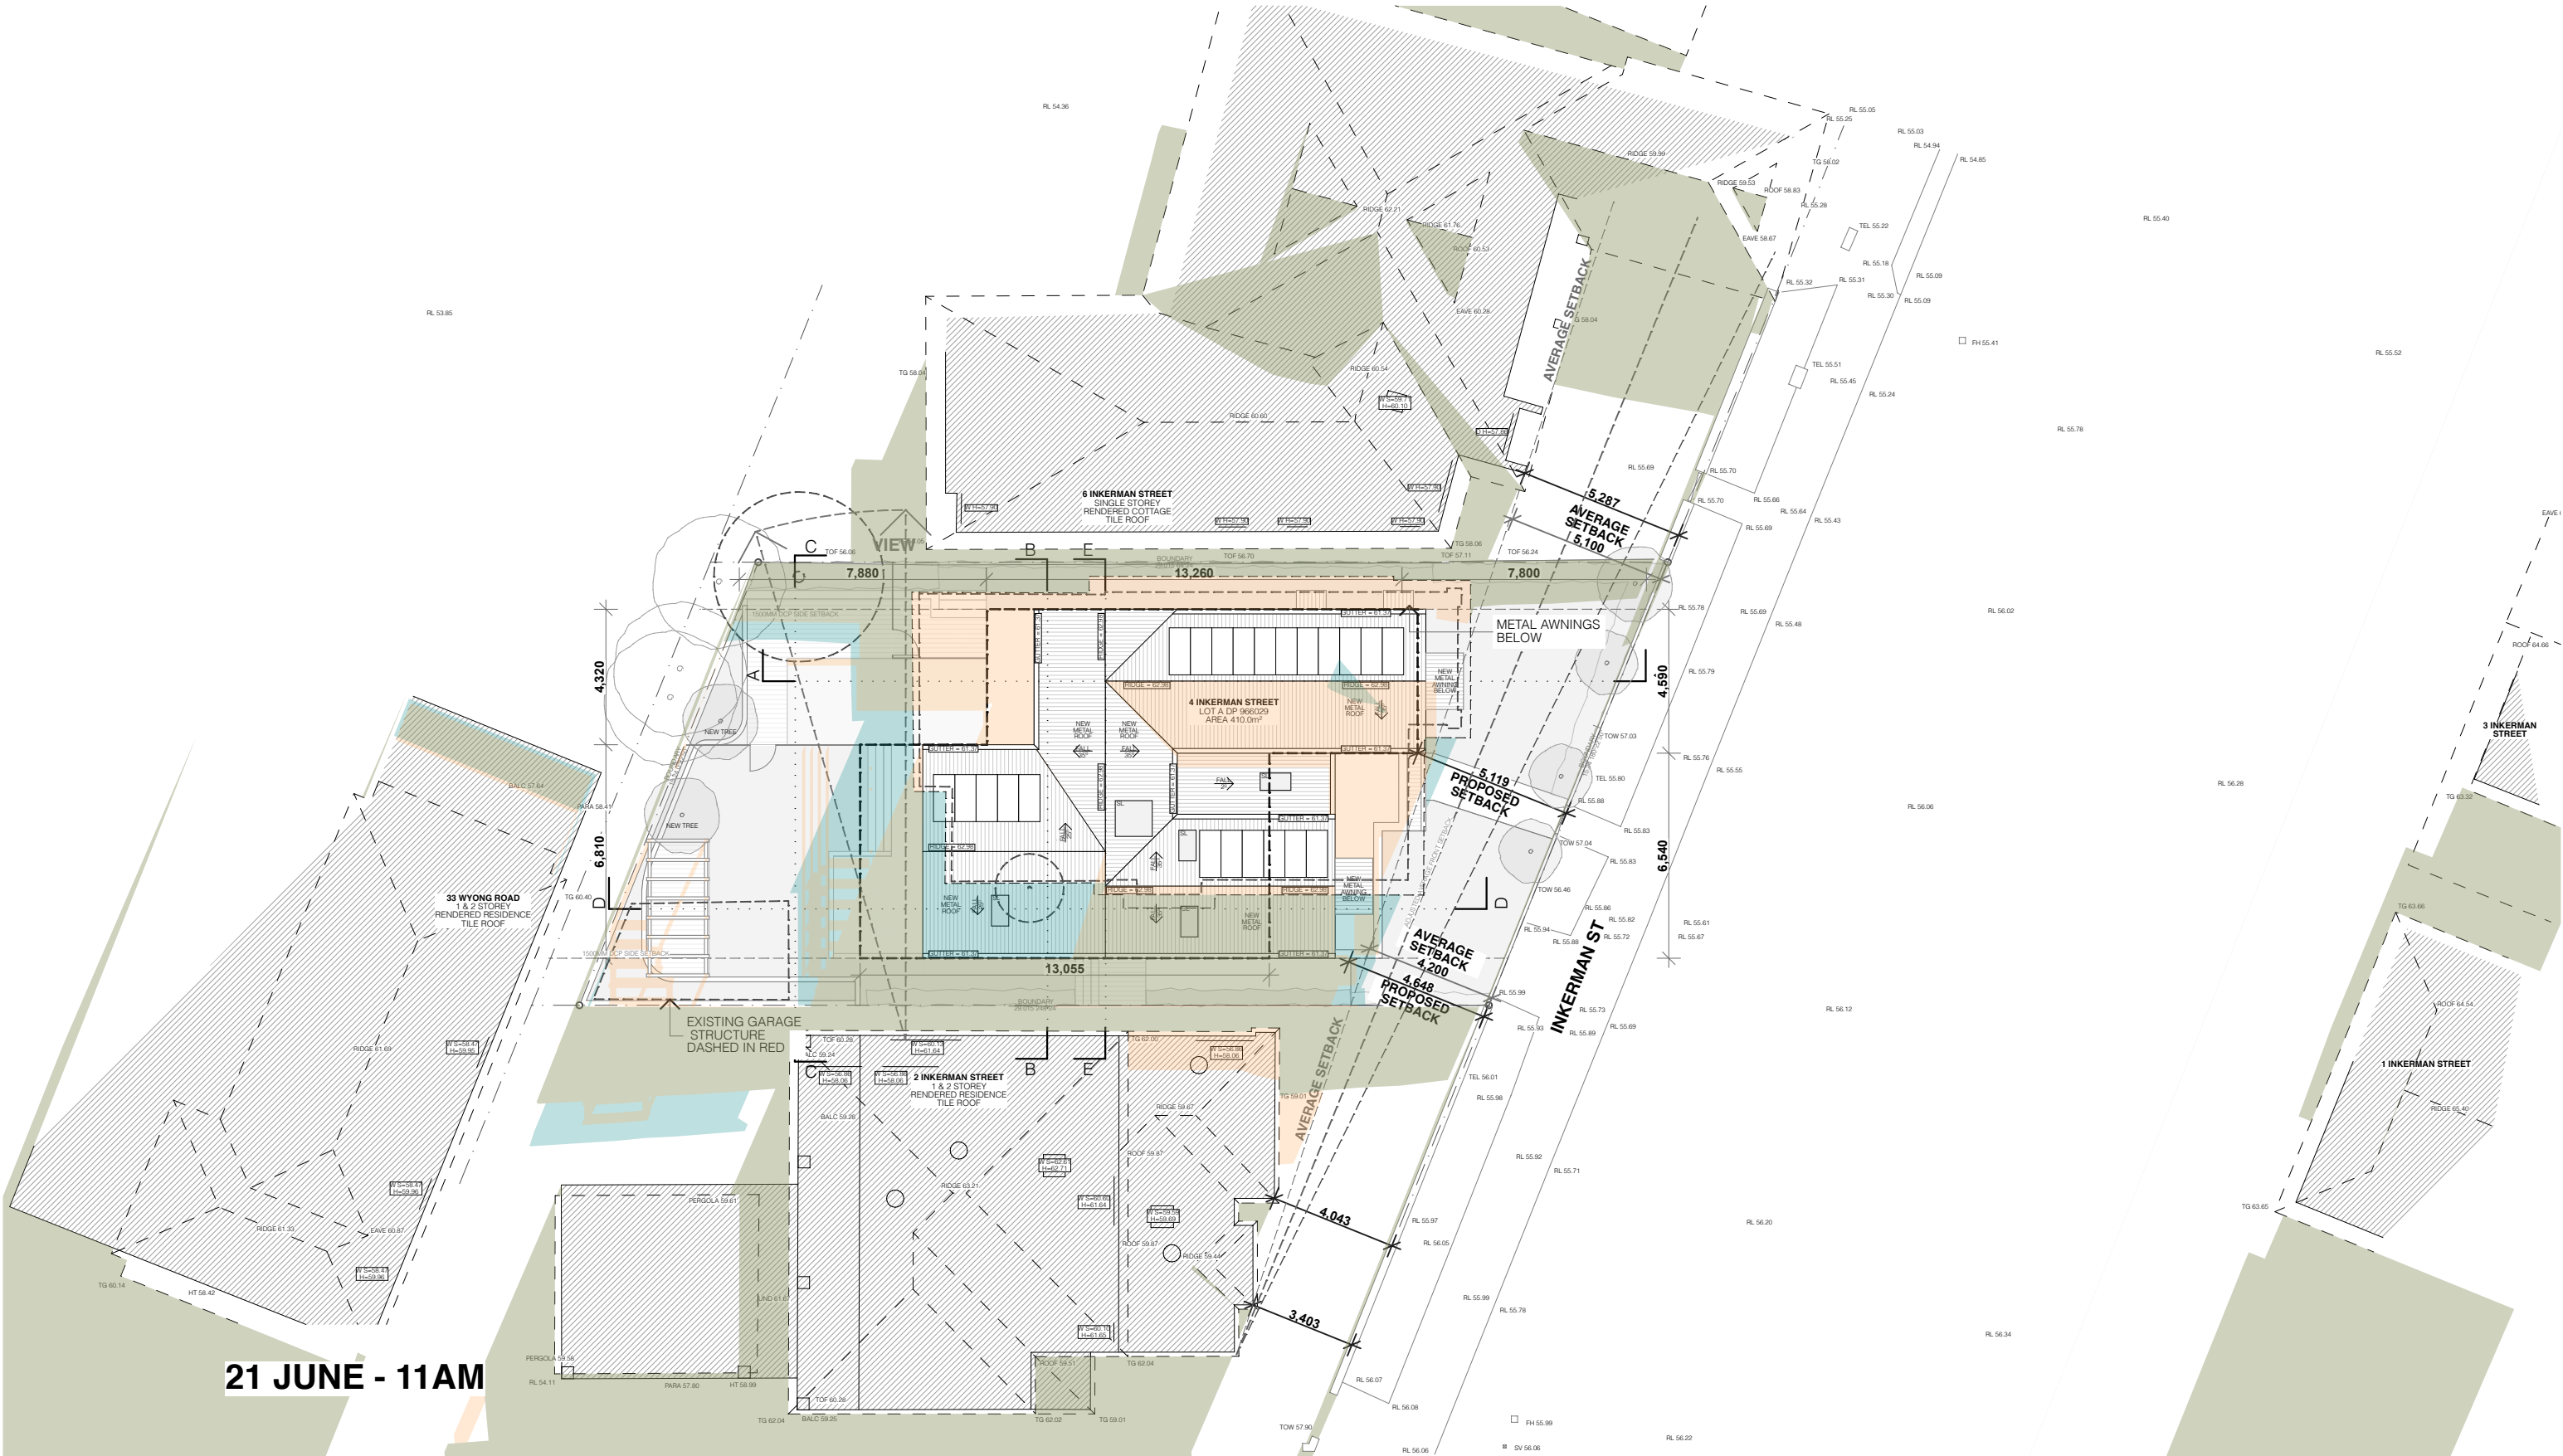

21 JUNE - 11AM

SHADOW DIAGRAMS SCALE 1:200

- EXISTING SHADOW
- NEW SHADOW
- REMOVED SHADOW

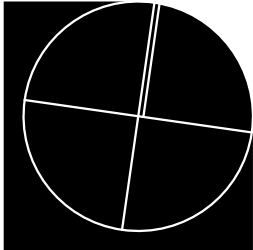

PROJECT DETAILS
NEW DWELLING AND ASSOCIATED LANDSCAPING
JEHAN THIND AND LAURA PARK
4 INKERMANS STREET MOSMAN NSW 2088
LOT A DP 966029

SHADOWS 21 JUNE 11AM. 1:200
AMENDMENTS
M - REVISED DA DRAWINGS




DA.28 (M)

THIND PARK **SHADOWS 21 JUNE 11AM**

VERIFY ALL DIMENSIONS ON SITE PRIOR TO COMMENCEMENT OF WORK. DO NOT SCALE OFF DRAWINGS. ANY DISCREPANCIES ARE TO BE BROUGHT TO THE ATTENTION OF ROTH ARCHITECTS PTY LTD PRIOR TO THE COMMENCEMENT OF WORK. THIS DRAWING IS THE COPYRIGHT AND THE PROPERTY OF ROTH ARCHITECTS PTY LTD AND MUST NOT BE REPRODUCED WITHOUT WRITTEN AUTHORITY FROM ROTH ARCHITECTS PTY LTD.

WWW.ROTH.COM.AU NOMINATED ARCHITECT - ALEX ROTH. NSW REG 7276
P/ 02 9327 3577 M/ 0404 466 364 E / ALEX@ROTH.COM.AU
1/80 QUEEN STREET WOOLLAHRA 2025 / PO BOX 386 WOOLLAHRA 1535

13/8/21 CHECKED BY **AGR** / DRAWN BY **LR** 1:200 @ A3

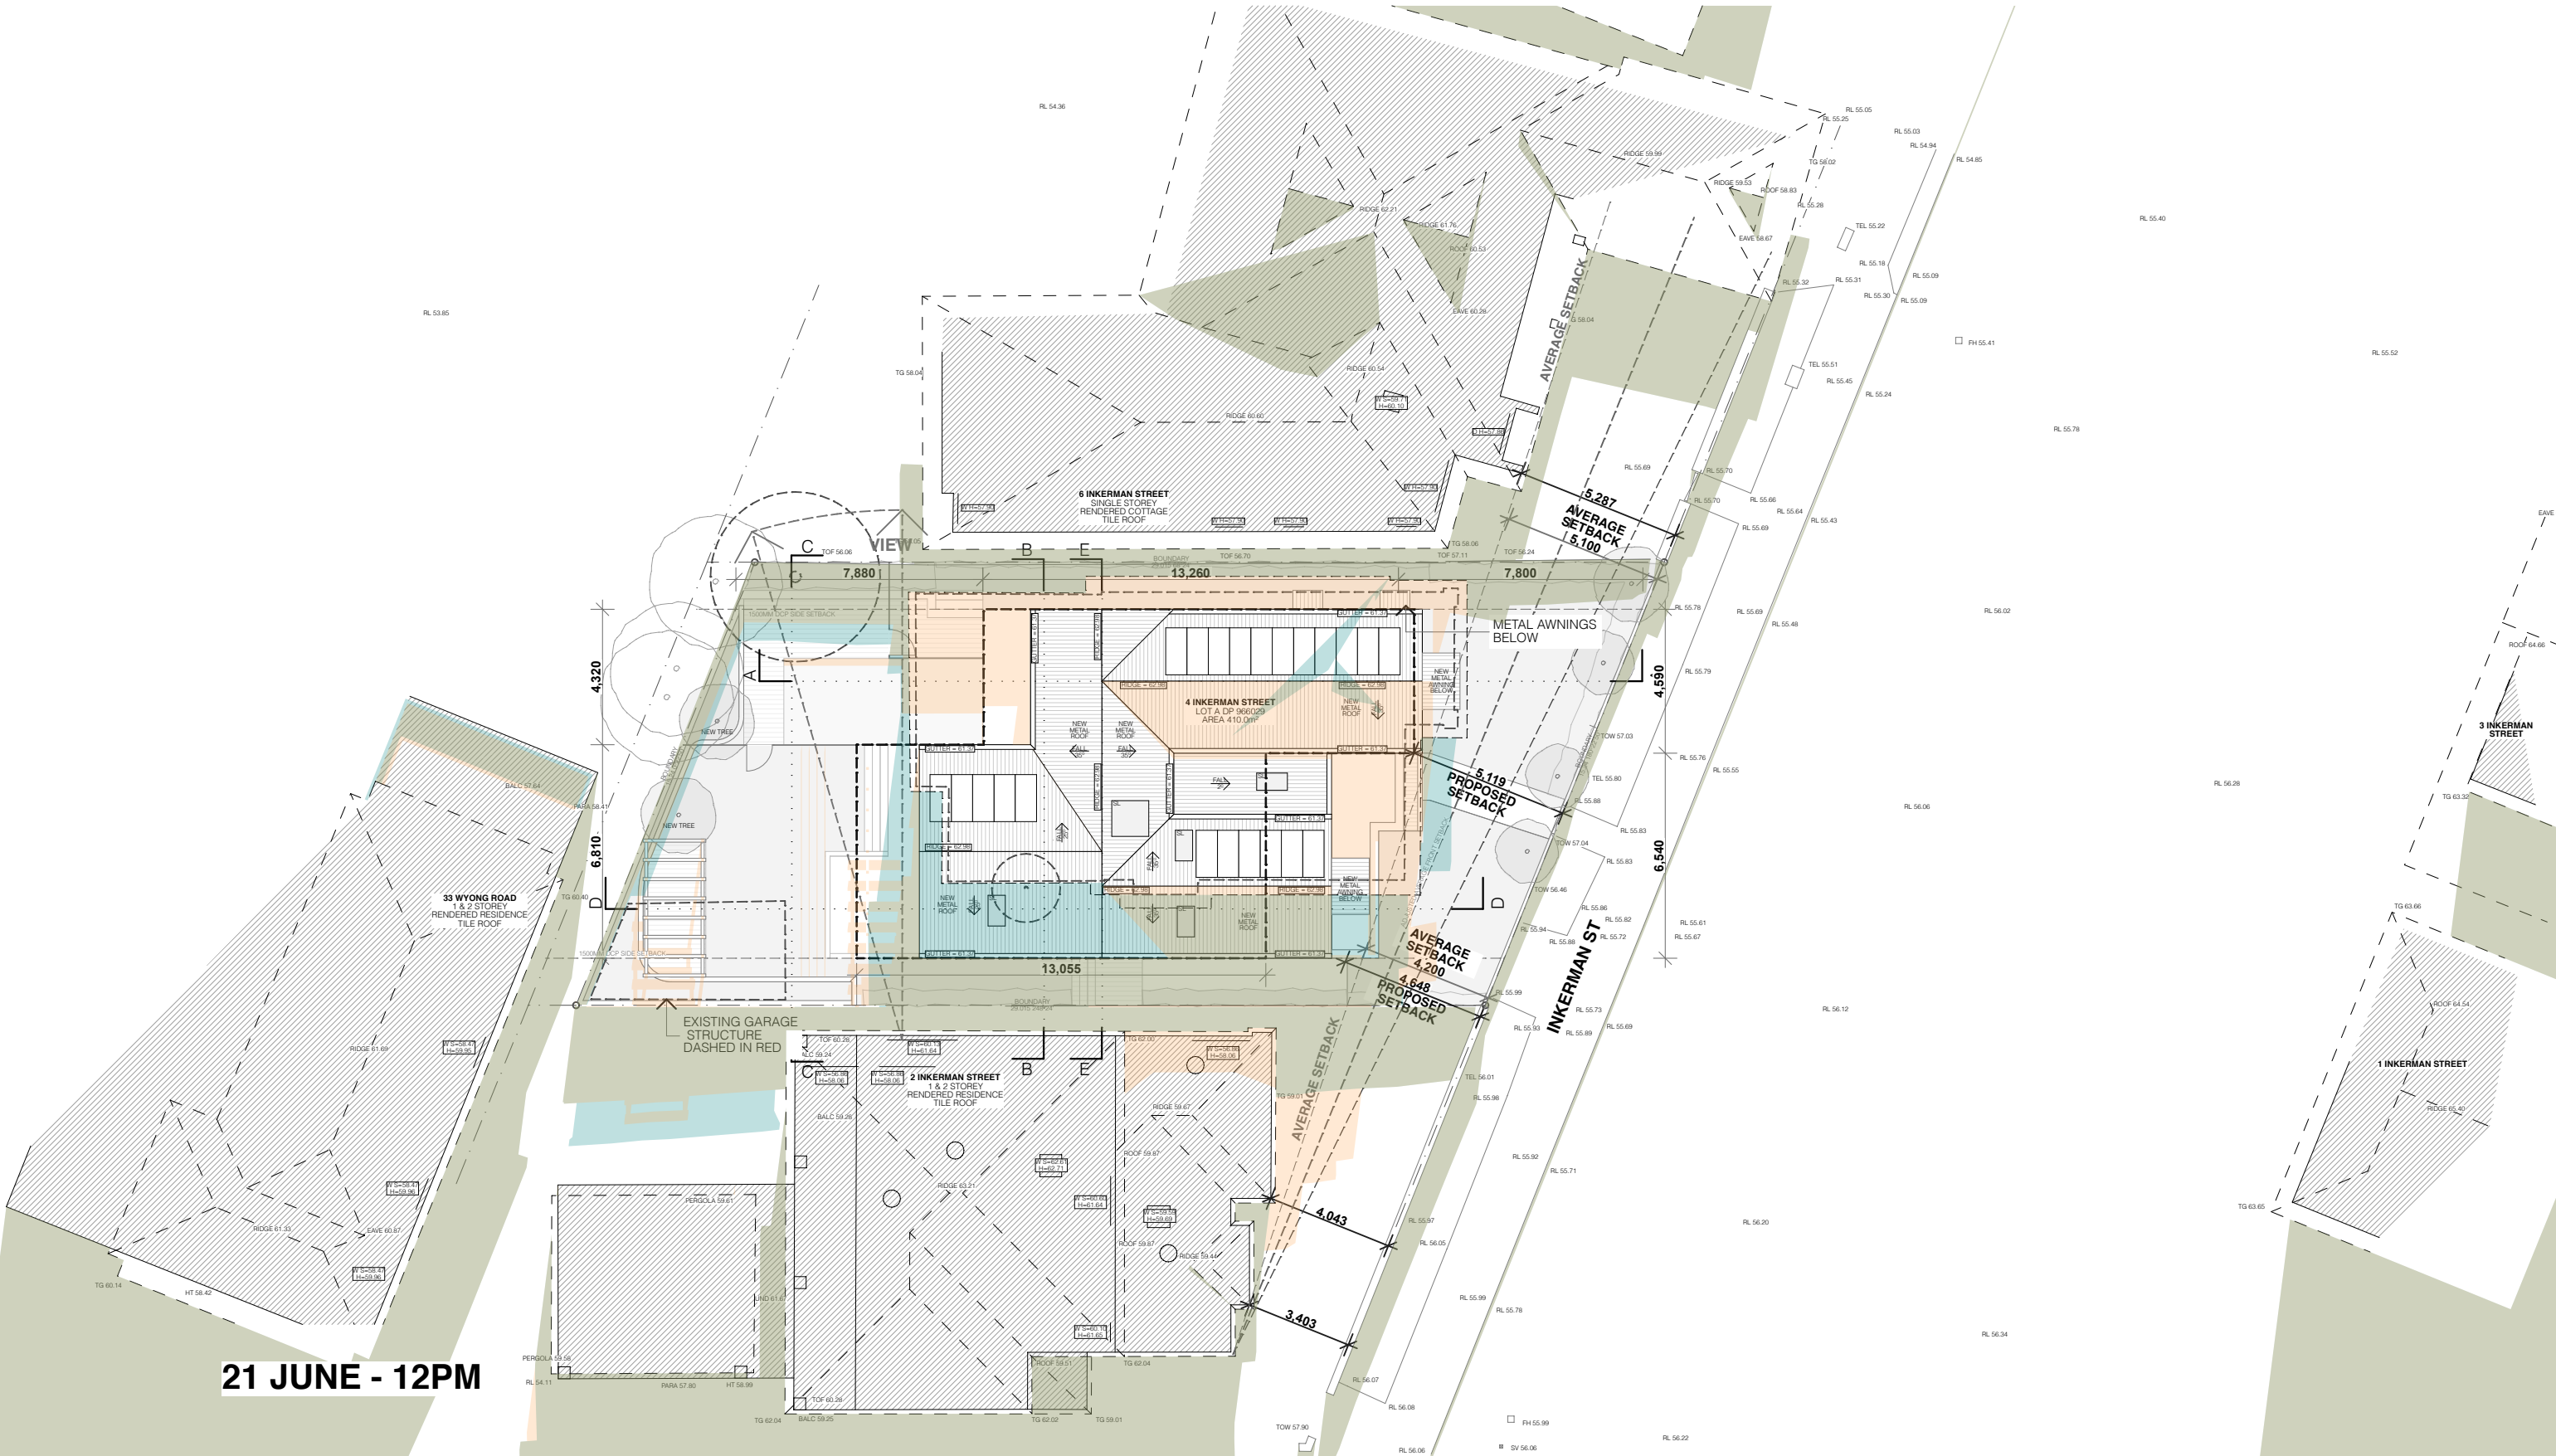


21 JUNE - 12PM

SHADOW DIAGRAMS

SCALE 1:200

- EXISTING SHADOW
- NEW SHADOW
- REMOVED SHADOW

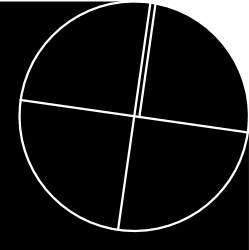

PROJECT DETAILS

NEW DWELLING AND ASSOCIATED LANDSCAPING
JEHAN THIND AND LAURA PARK
4 INKERMANS STREET MOSMAN NSW 2088
LOT A DP 966029

SHADOWS 21 JUNE 12PM. 1:200

AMENDMENTS
M - REVISED DA DRAWINGS



ROTH
ARCHITECTS

DA.29 (M)

THIND PARK

SHADOWS 21 JUNE 12PM


VERIFY ALL DIMENSIONS ON SITE PRIOR TO COMMENCEMENT OF WORK. DO NOT SCALE OFF DRAWINGS. ANY DISCREPANCIES ARE TO BE BROUGHT TO THE ATTENTION OF ROTH ARCHITECTS PTY LTD PRIOR TO THE COMMENCEMENT OF WORK. THIS DRAWING IS THE COPYRIGHT AND THE PROPERTY OF ROTH ARCHITECTS PTY LTD AND MUST NOT BE REPRODUCED WITHOUT WRITTEN AUTHORITY FROM ROTH ARCHITECTS PTY LTD.

WWW.ROTH.COM.AU NOMINATED ARCHITECT - ALEX ROTH. NSW REG 7276
P/ 02 9327 3577 M/ 0404 466 364 E / ALEX@ROTH.COM.AU
1/80 QUEEN STREET WOOLLAHRA 2025 / PO BOX 386 WOOLLAHRA 1520

13/8/21

CHECKED BY **AGR** / DRAWN BY **LR**


1:200 @ A3

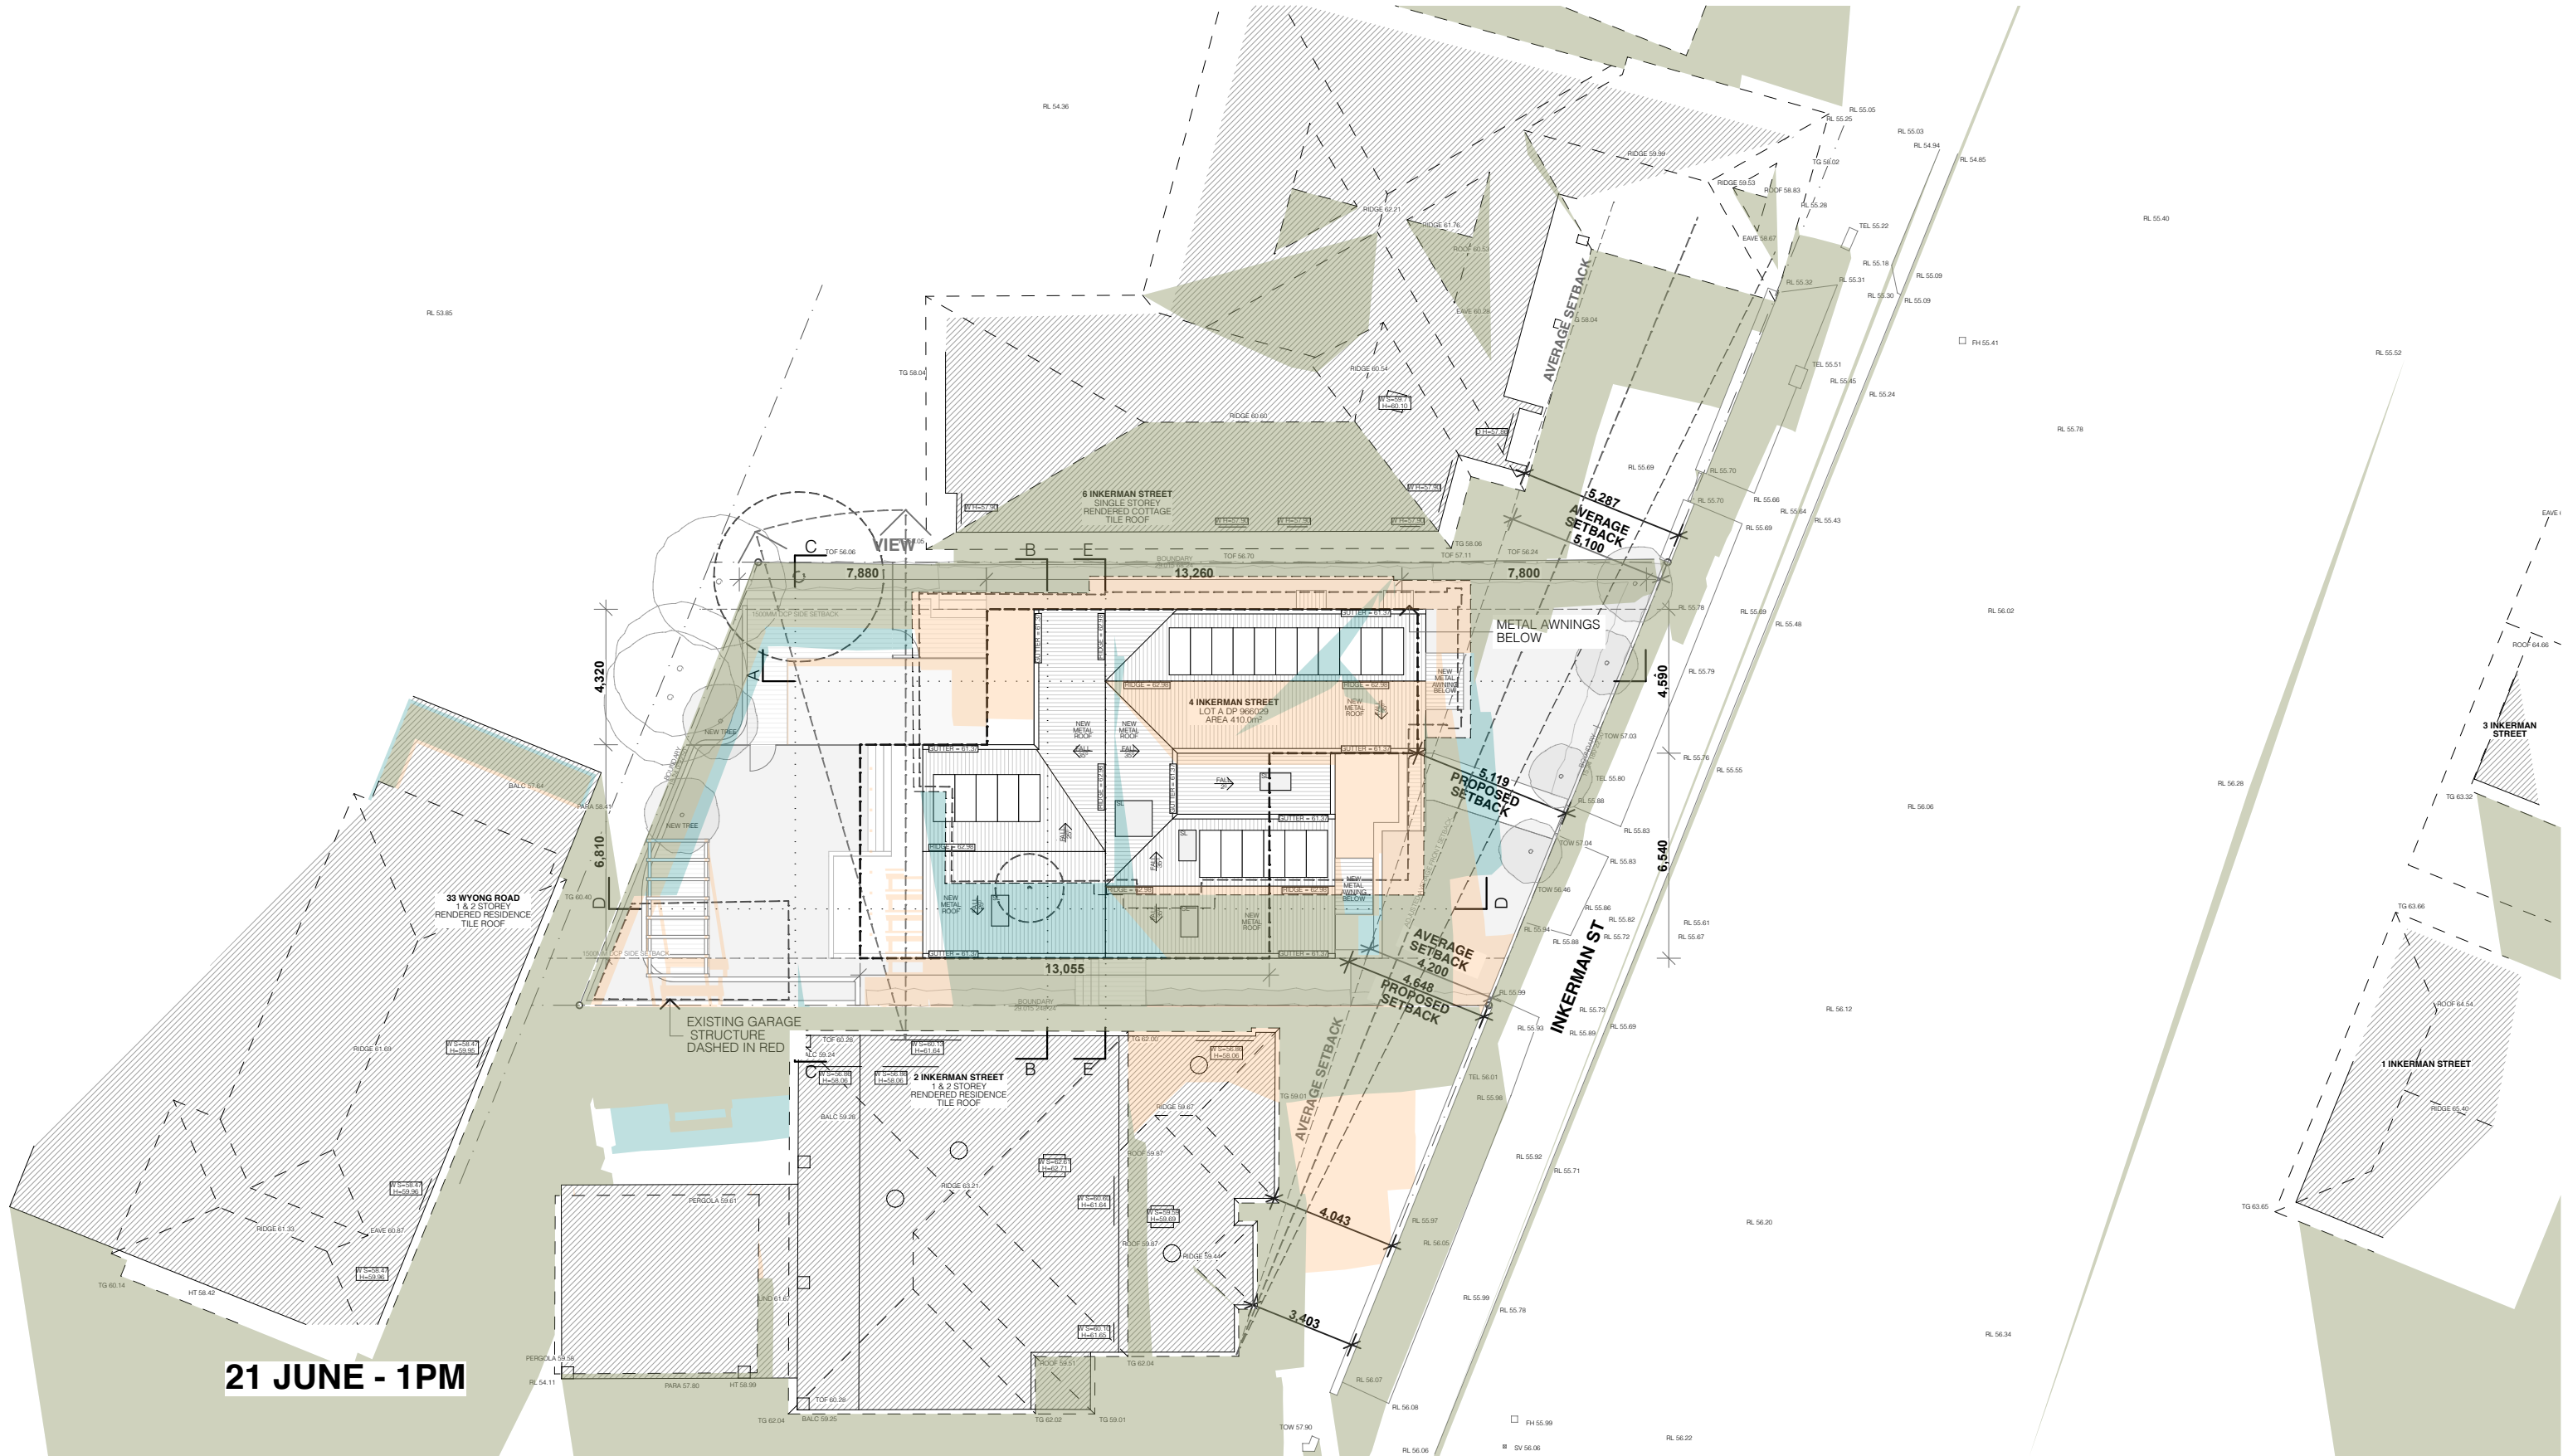

21 JUNE - 1PM

SHADOW DIAGRAMS
SCALE 1:200

- EXISTING SHADOW
- NEW SHADOW
- REMOVED SHADOW

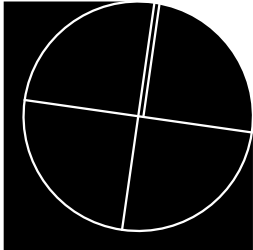

PROJECT DETAILS
NEW DWELLING AND ASSOCIATED LANDSCAPING
JEHAN THIND AND LAURA PARK
4 INKERMANS STREET MOSMAN NSW 2088
LOT A DP 966029

VERIFY ALL DIMENSIONS ON SITE PRIOR TO COMMENCEMENT OF WORK. DO NOT SCALE OFF DRAWINGS. ANY DISCREPANCIES ARE TO BE BROUGHT TO THE ATTENTION OF ROTH ARCHITECTS PTY LTD PRIOR TO THE COMMENCEMENT OF WORK. THIS DRAWING IS THE COPYRIGHT AND THE PROPERTY OF ROTH ARCHITECTS PTY LTD AND MUST NOT BE REPRODUCED WITHOUT WRITTEN AUTHORITY FROM ROTH ARCHITECTS PTY LTD.

SHADOWS 21 JUNE 1PM. 1:200
AMENDMENTS
M - REVISED DA DRAWINGS




WWW.ROTH.COM.AU NOMINATED ARCHITECT - ALEX ROTH. NSW REG 7276
P/ 02 9327 3577 M/ 0404 466 364 E / ALEX@ROTH.COM.AU
1/80 QUEEN STREET WOOLLAHRA 2025 / PO BOX 386 WOOLLAHRA 1350

THIND PARK

DA.30 (M)


SHADOWS 21 JUNE 1PM

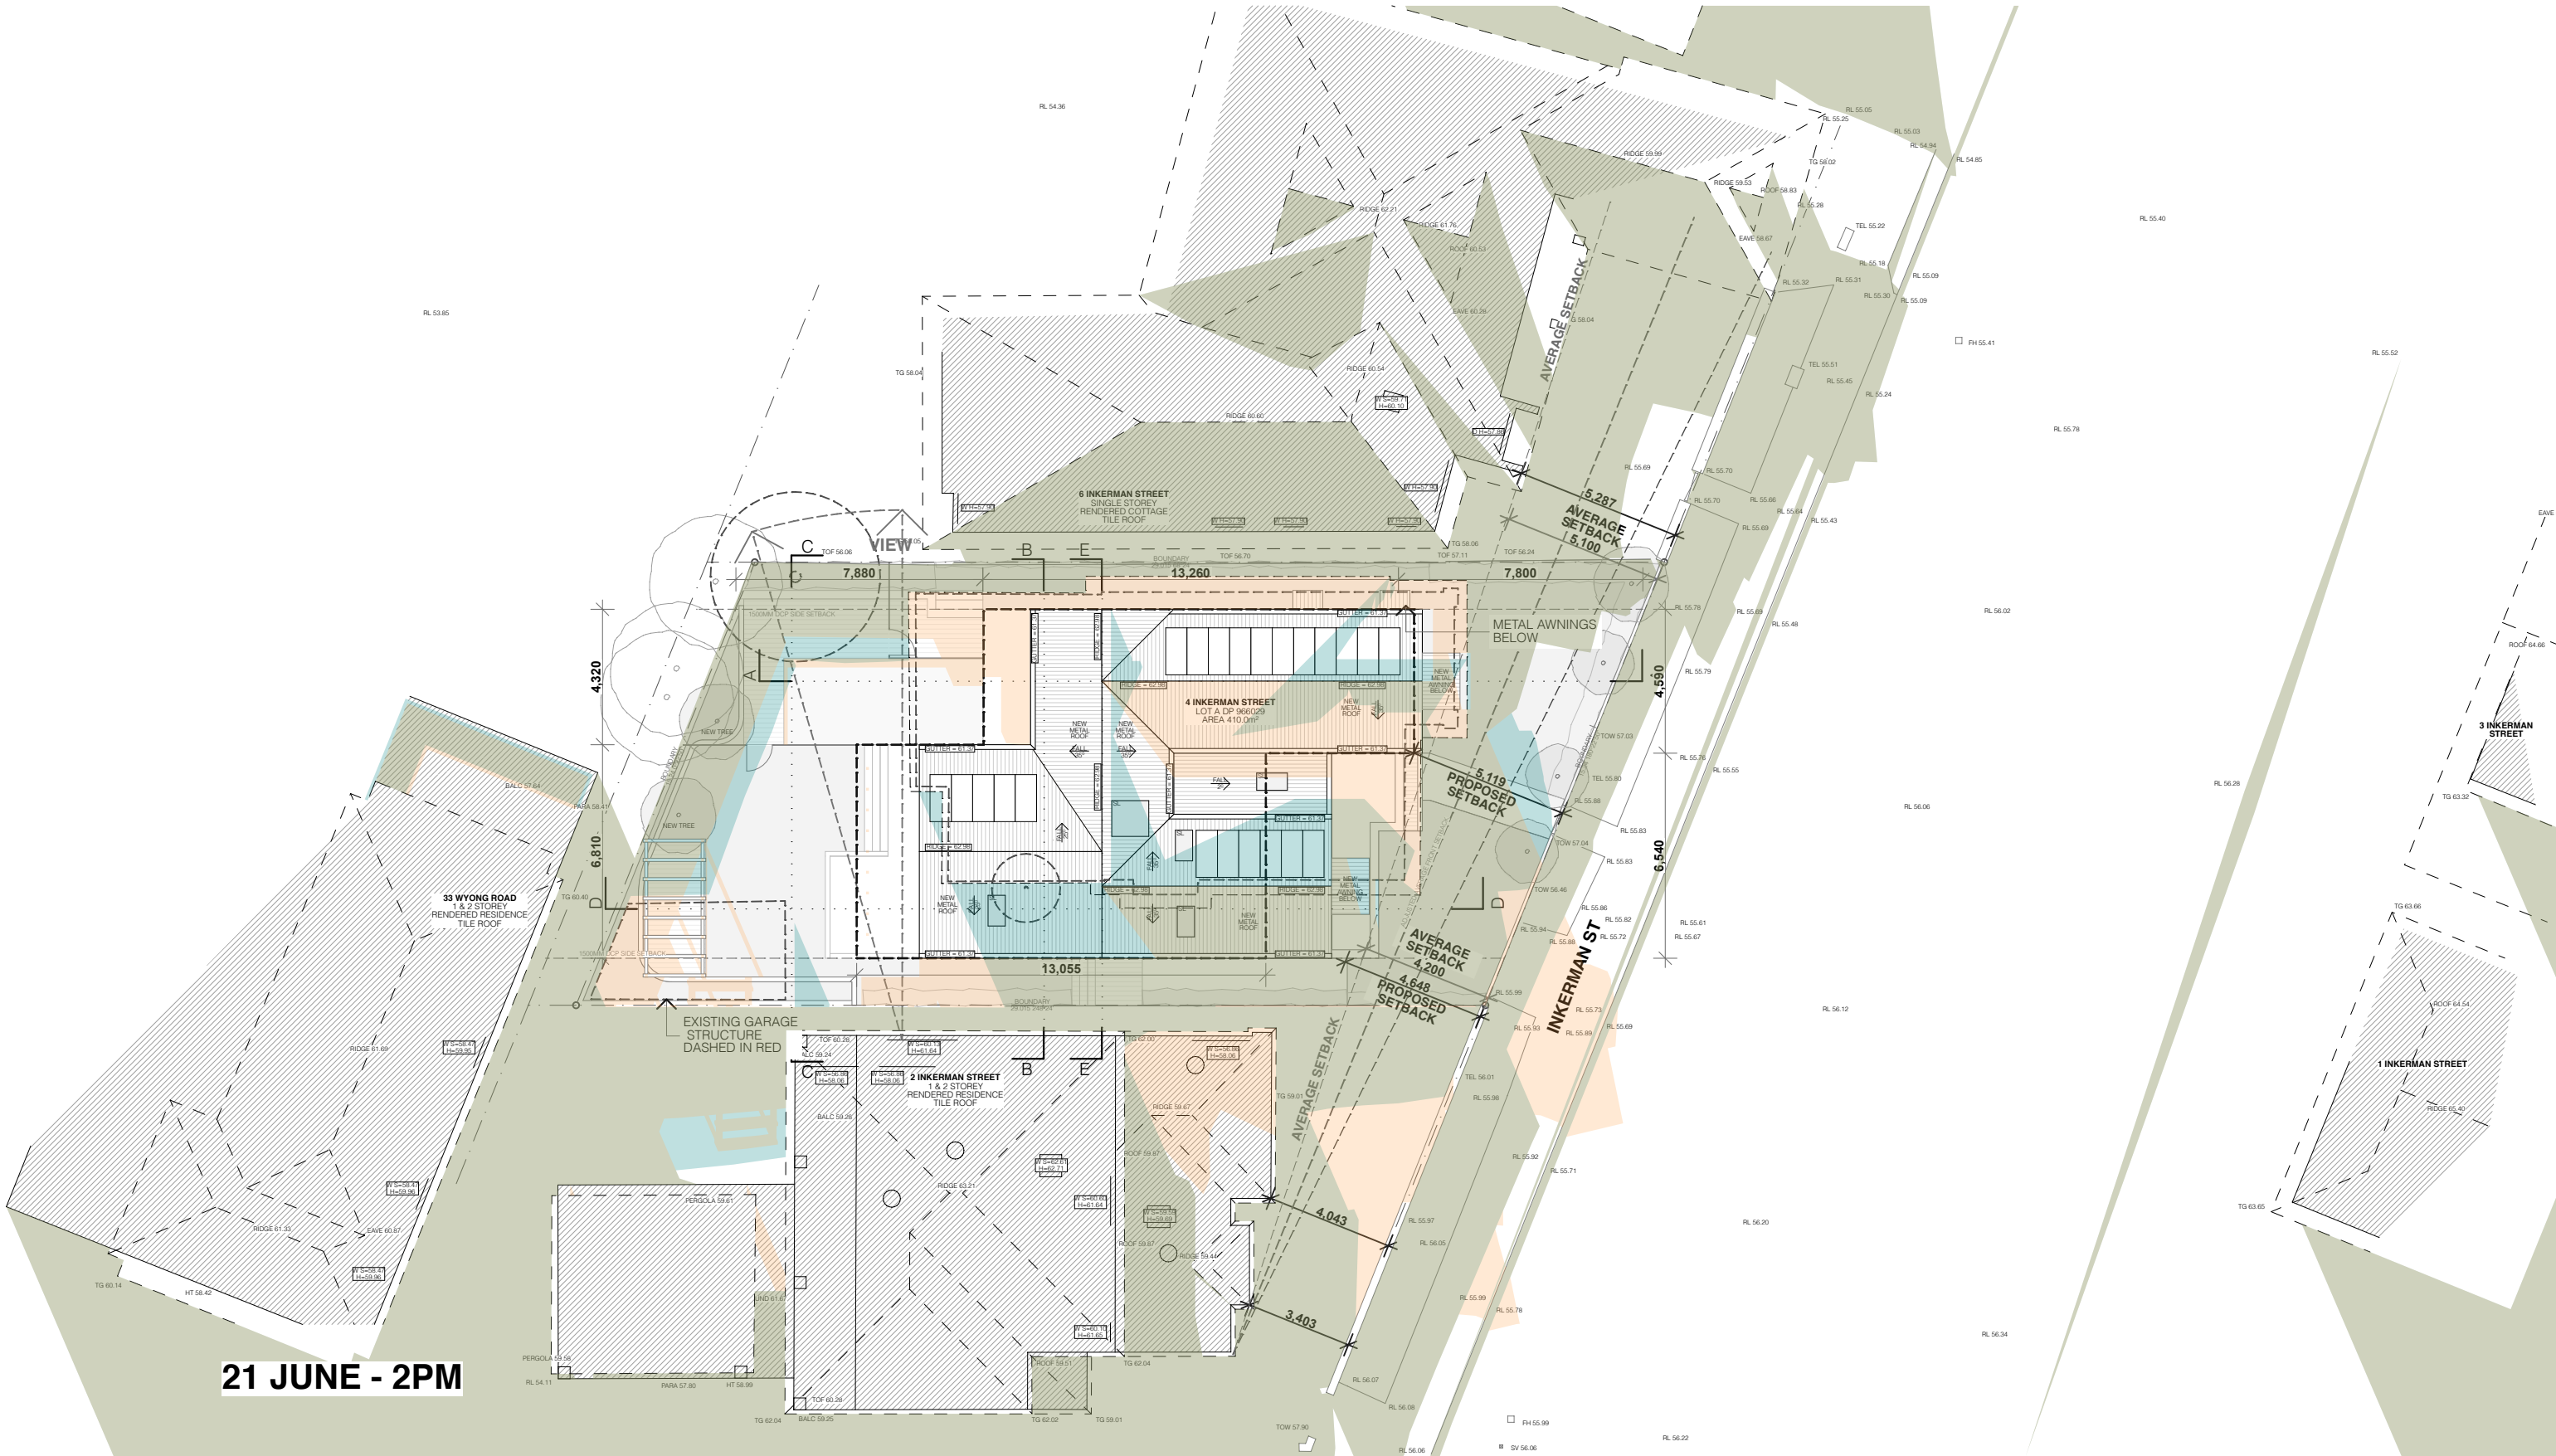

21 JUNE - 2PM

SHADOW DIAGRAMS
SCALE 1:200

- EXISTING SHADOW
- NEW SHADOW
- REMOVED SHADOW

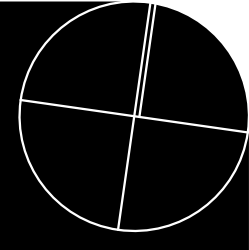

PROJECT DETAILS
NEW DWELLING AND ASSOCIATED LANDSCAPING
JEHAN THIND AND LAURA PARK
4 INKERMANS STREET MOSMAN NSW 2088
LOT A DP 966029

SHADOWS 21 JUNE 2PM. 1:200
AMENDMENTS
M - REVISED DA DRAWINGS




DA.31 (M)

THIND PARK SHADOWS 21 JUNE 2PM

VERIFY ALL DIMENSIONS ON SITE PRIOR TO COMMENCEMENT OF WORK. DO NOT SCALE OFF DRAWINGS. ANY DISCREPANCIES ARE TO BE BROUGHT TO THE ATTENTION OF ROTH ARCHITECTS PTY LTD PRIOR TO THE COMMENCEMENT OF WORK. THIS DRAWING IS THE COPYRIGHT AND THE PROPERTY OF ROTH ARCHITECTS PTY LTD AND MUST NOT BE REPRODUCED WITHOUT WRITTEN AUTHORITY FROM ROTH ARCHITECTS PTY LTD.

WWW.ROTH.COM.AU NOMINATED ARCHITECT - ALEX ROTH. NSW REG 7276
P/ 02 9327 3577 M/ 0404 466 364 E / ALEX@ROTH.COM.AU
1/80 QUEEN STREET WOOLLAHRA 2025 / PO BOX 386 WOOLLAHRA 1350

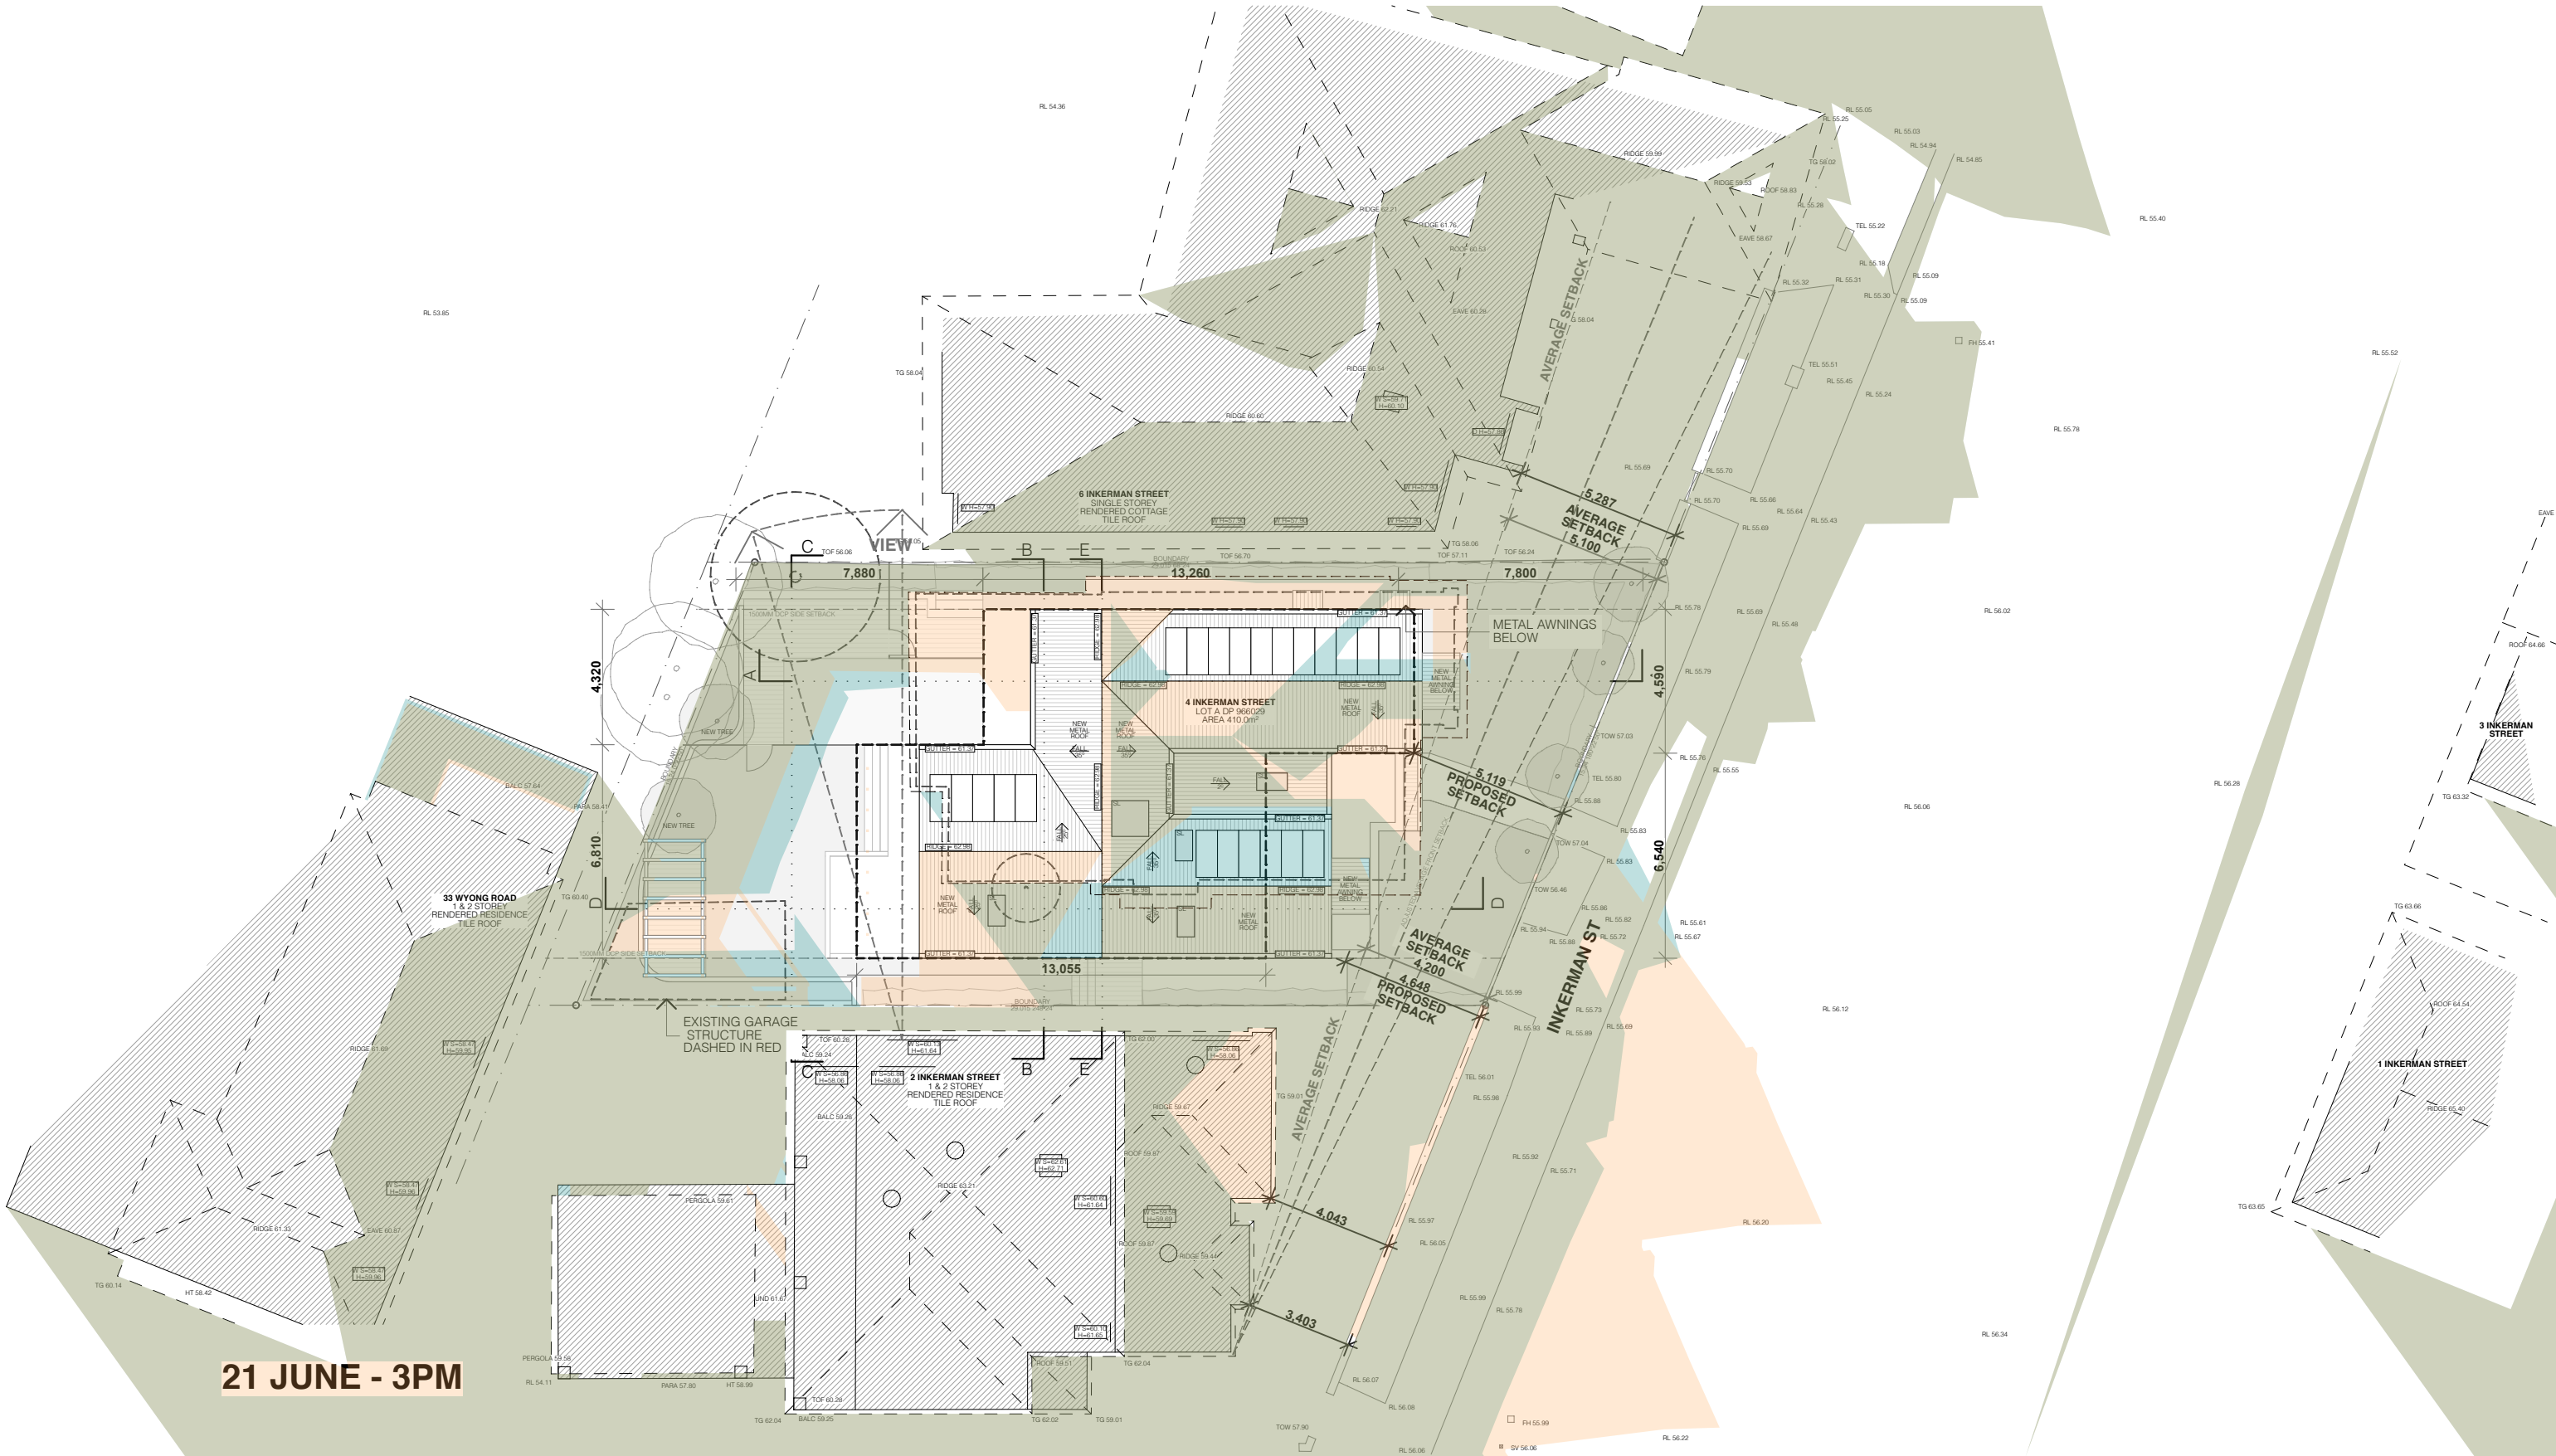


21 JUNE - 3PM

SHADOW DIAGRAMS

SCALE 1:200

- EXISTING SHADOW
- NEW SHADOW
- REMOVED SHADOW

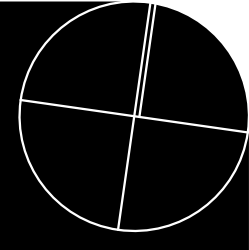

PROJECT DETAILS
NEW DWELLING AND ASSOCIATED LANDSCAPING
JEHAN THIND AND LAURA PARK
4 INKERMAN STREET MOSMAN NSW 2088
LOT A DP 966029

SHADOWS 21 JUNE 3PM. 1:200
AMENDMENTS
M - REVISED DA DRAWINGS



DA.32 (M)

THIND PARK **SHADOWS 21 JUNE 3PM**

VERIFY ALL DIMENSIONS ON SITE PRIOR TO COMMENCEMENT OF WORK. DO NOT SCALE OFF DRAWINGS. ANY DISCREPANCIES ARE TO BE BROUGHT TO THE ATTENTION OF ROTH ARCHITECTS PTY LTD PRIOR TO THE COMMENCEMENT OF WORK. THIS DRAWING IS THE COPYRIGHT AND THE PROPERTY OF ROTH ARCHITECTS PTY LTD AND MUST NOT BE REPRODUCED WITHOUT WRITTEN AUTHORITY FROM ROTH ARCHITECTS PTY LTD.

WWW.ROTH.COM.AU NOMINATED ARCHITECT - ALEX ROTH. NSW REG 7276
P/ 02 9327 3577 M/ 0404 466 364 E / ALEX@ROTH.COM.AU
1/80 QUEEN STREET WOOLLAHRA 2025 / PO BOX 386 WOOLLAHRA 1350

13/8/21 CHECKED BY **AGR** / DRAWN BY **LR** 1:200 @ A3