


DEVELOPI	MENT APPLICATION DRAWING LIST
No:	Drawing Name
0A-00	COVER SHEET
DA-01	EXISTING SITE + DEMOLITION PLAN
DA-02	SITE CONTEXT PLAN
DA-03	SITE ANALYSIS PLAN
DA-04	PLANNING CONTROLS DIAGRAM
DA-05	SITE / ROOF PLAN
DA-06	BASEMENT - SERVICE + CARPARK LEVEL
DA-07	LOWER GROUND FLOOR
DA-08	GROUND FLOOR [ENTRY LEVEL]
DA-09	FIRST FLOOR LEVEL
DA-10	ELEVATIONS [SHEET 01]
DA-11	ELEVATIONS [SHEET 02]
DA-12	SECTIONS [SHEET 01]
DA-13	SECTIONS [SHEET 02]
DA-14	SHADOW DIAGRAMS [22 JUNE]
DA-15	3D VIEWS
DA-16	3D VIEWS
DA-17	HEIGHT CONTROL VIEWS
DA-18	REAR 25% SETBACK AND EGRESS DIAGRAMS
DA-19	SMOKE COMPARTMENT PLANS
DA-20	VIEWS FROM ADJACENT PROPERTIES
DA-21	LOWER GROUND WEST ROOM VIEW AMENITY
DA-22	LOWER GROUND EAST ROOM VIEW AMENITY
DA-23	SUNLIGHT WINTER COURTYARD 1
DA-24	SUNLIGHT WINTER COURTYARD 2
DA-25	SUNLIGHT WINTER COURTYARD 3
DA-26	SUNLIGHT WINTER COURTYARD EAST
DA-27	SUNLIGHT EQUINOX COURTYARD 1
DA-28	SUNLIGHT EQUINOX COURTYARD 2
DA-29	SUNLIGHT EQUINOX COURTYARD 3
DA-30	SUNLIGHT EQUINOX COURTYARD EAST
DA-31	VIEW FROM SUN 9-10:30 AM
DA-32	VIEW FROM SUN 11AM -12:30 PM
DA-33	VIEW FROM SUN 1 PM -2:30 PM
DA-34	VIEW FROM SUN 3 PM
A-35	COMMON ROOMS SOLAR ACCESS JUNE 21





GARTNERTROVATO

HORNSBY RACF - DA
PROPOSED AGED CARE FACILITY
65-71 BURDETT STREET,HORNSBY

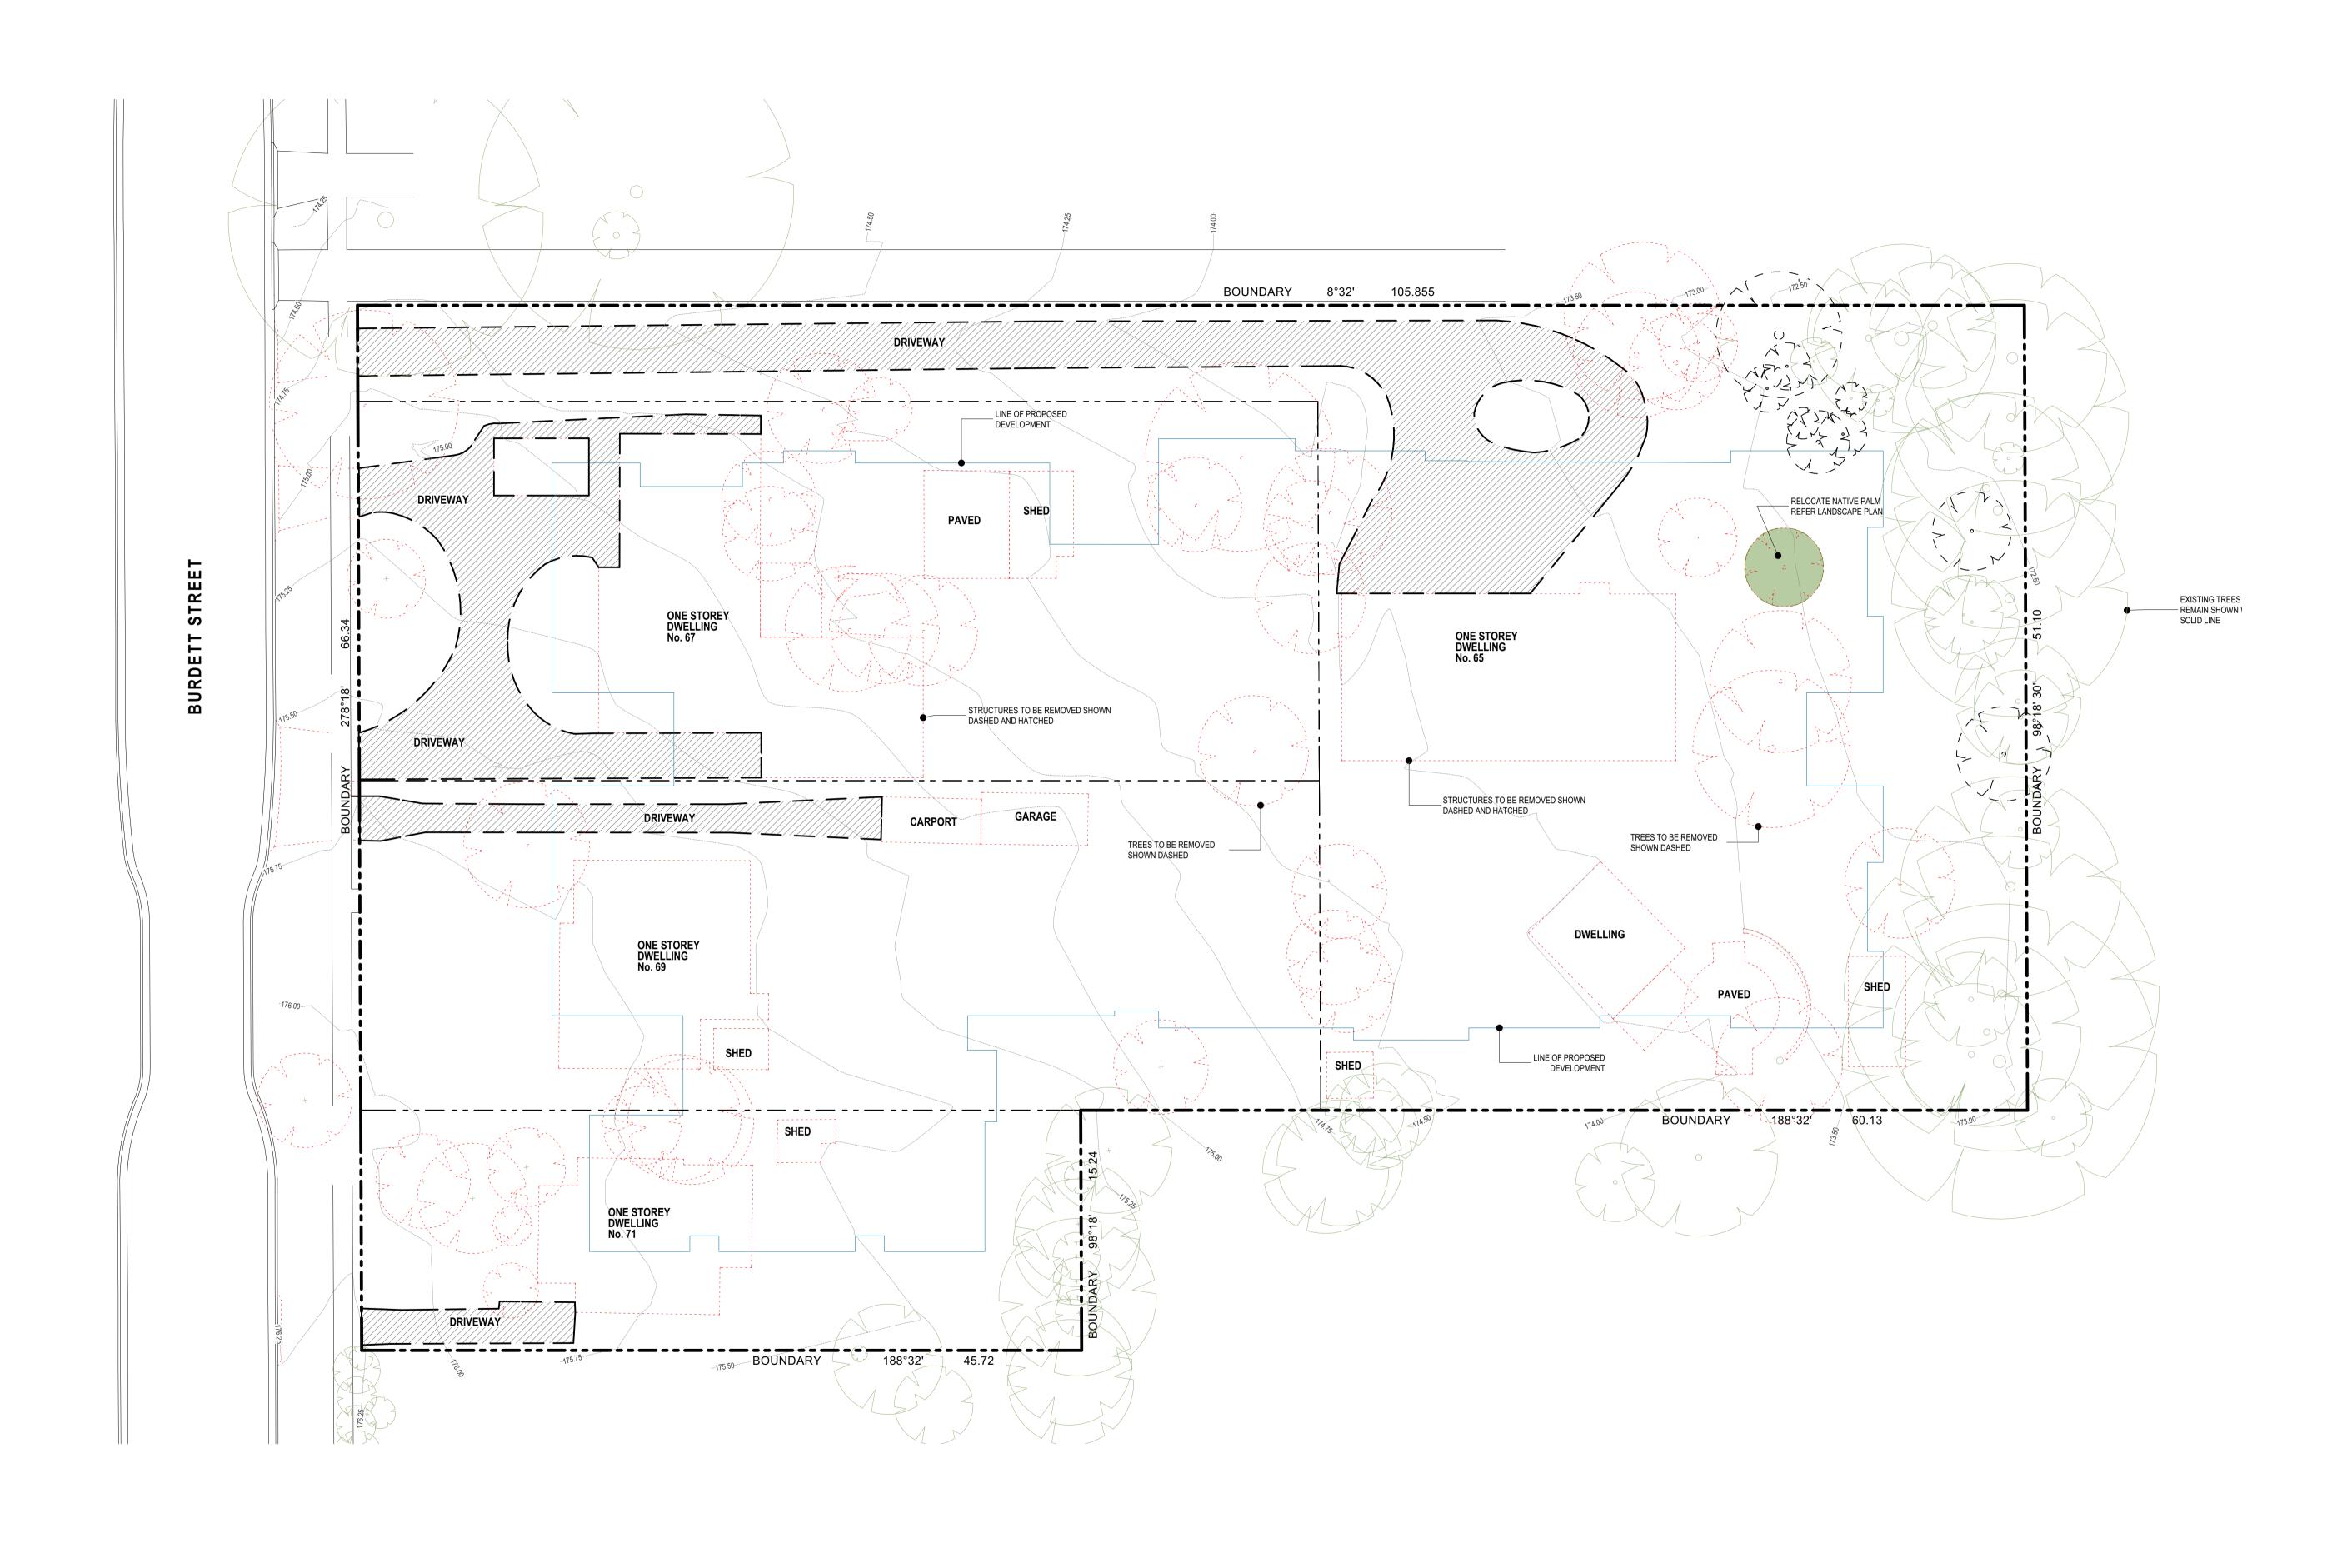



10/08/2021 REVISION

GARTNERTROVATO A 47/90 MONA VALE ROAD PO BOX 1122 MONA VALE, NEW 2103 P +61 2 9979 4411 F +61 2 9979 4422 E 3TA@6-T-COM.AU
 Issue Date
 Rev
 Description

 MAR. 2021
 C
 REVISED DA AND ADDITIONAL INFORMATION
 JULY 2021 D ISSUED FOR SECTION 34 CONFERENCE 12.08.211 E ISSUED FOR SECTION 34 SUBMISSION

PROPOSED AGED CARE FACILITY 65-71 BURDETT STREET, HORNSBY THOMPSON LOTS 2-4 DP 22368 HEALTH CARE FOR THOMPSON HEALTH CARE

THOMPSON HEALTH HORNSBY EXISTING SITE + DEMOLITION PLAN scale 1:200 @ A1 project no. 1818 DVI / DH DA-01





 \rightarrow N

Issue Date Rev Description Drawn Checked

MAR. 2021 C REVISED DA AND ADDITIONAL INFORMATION

JULY 2021 D ISSUED FOR SECTION 34 CONFERENCE

12.08.211 E ISSUED FOR SECTION 34 SUBMISSION

THOMPSON HEALTH HORNSBY

PROPOSED AGED CARE FACILITY
65-71 BURDETT STREET, HORNSBY

THOMPSON
HEALTH CARE

THOMPSON
HEALTH CARE

THOMPSON
HEALTH CARE

DRAWING TITLE

SCALE
DRAWN BY

1:1750 @ A1 DVI / DH

DRAWING NO.
DRAWING NO.
DRAWING NO.
1818 DA-02


GARTNERTROVATO







Issue Date Rev Description JULY 2021 D ISSUED FOR SECTION 34 CONFERENCE 12.08.211 E ISSUED FOR SECTION 34 SUBMISSION

PROPOSED AGED CARE FACILITY 65-71 BURDETT STREET, HORNSBY THOMPSON LOTS 2-4 DP 22368
HEALTH CARE FOR THOMPSON HEALTH CARE

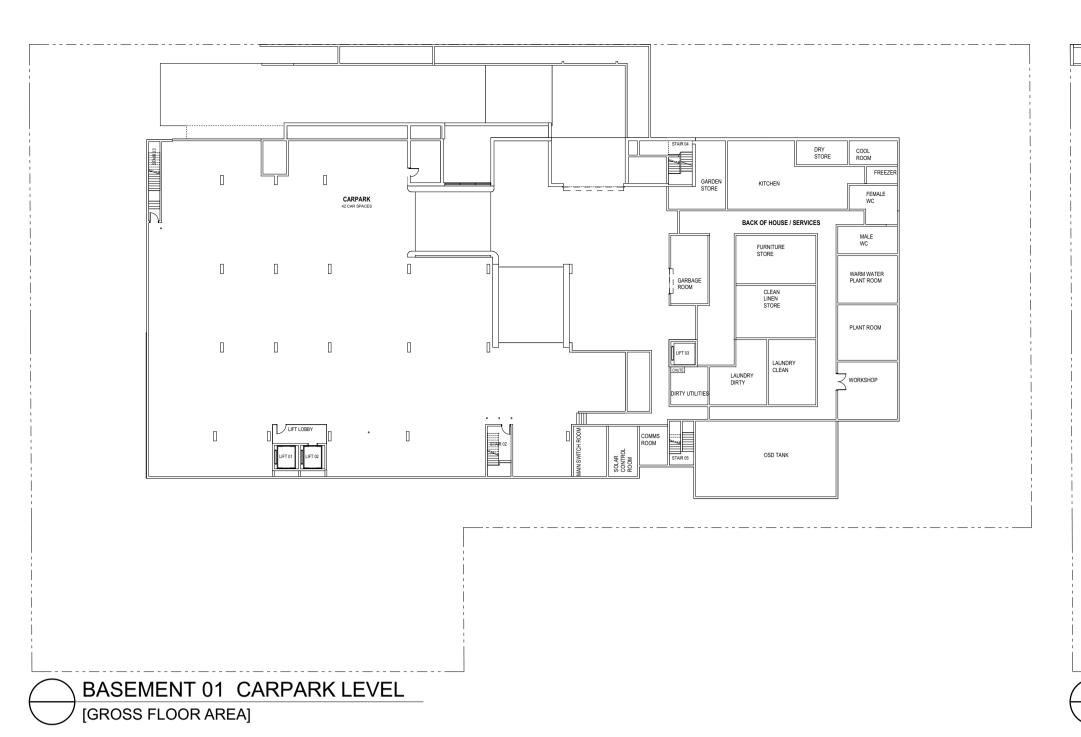




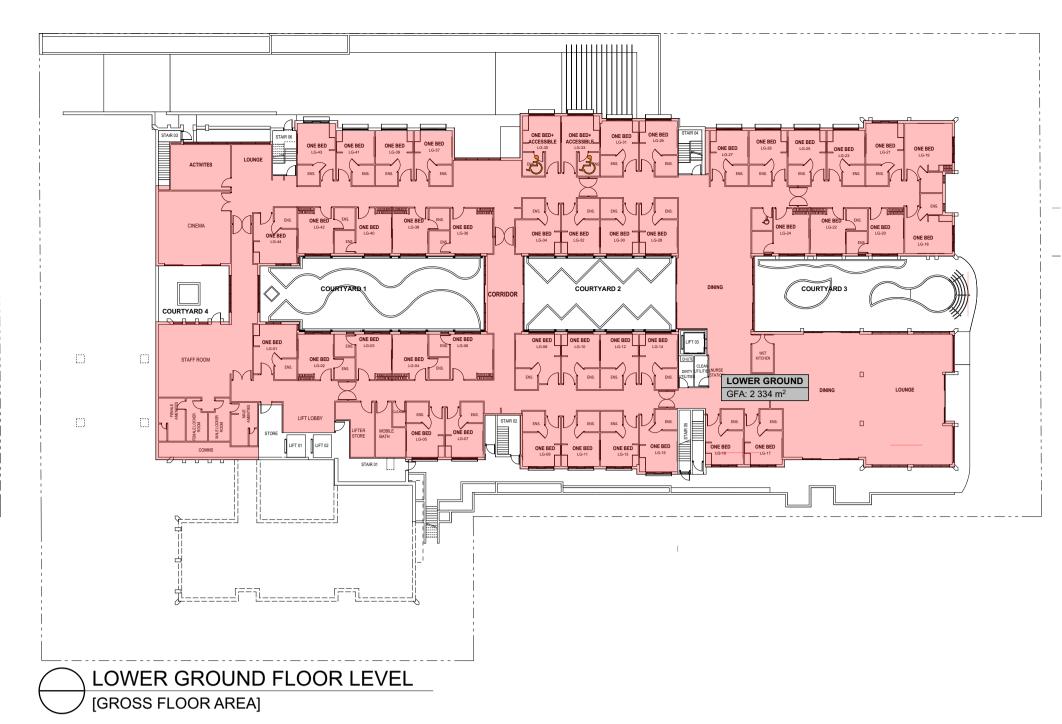

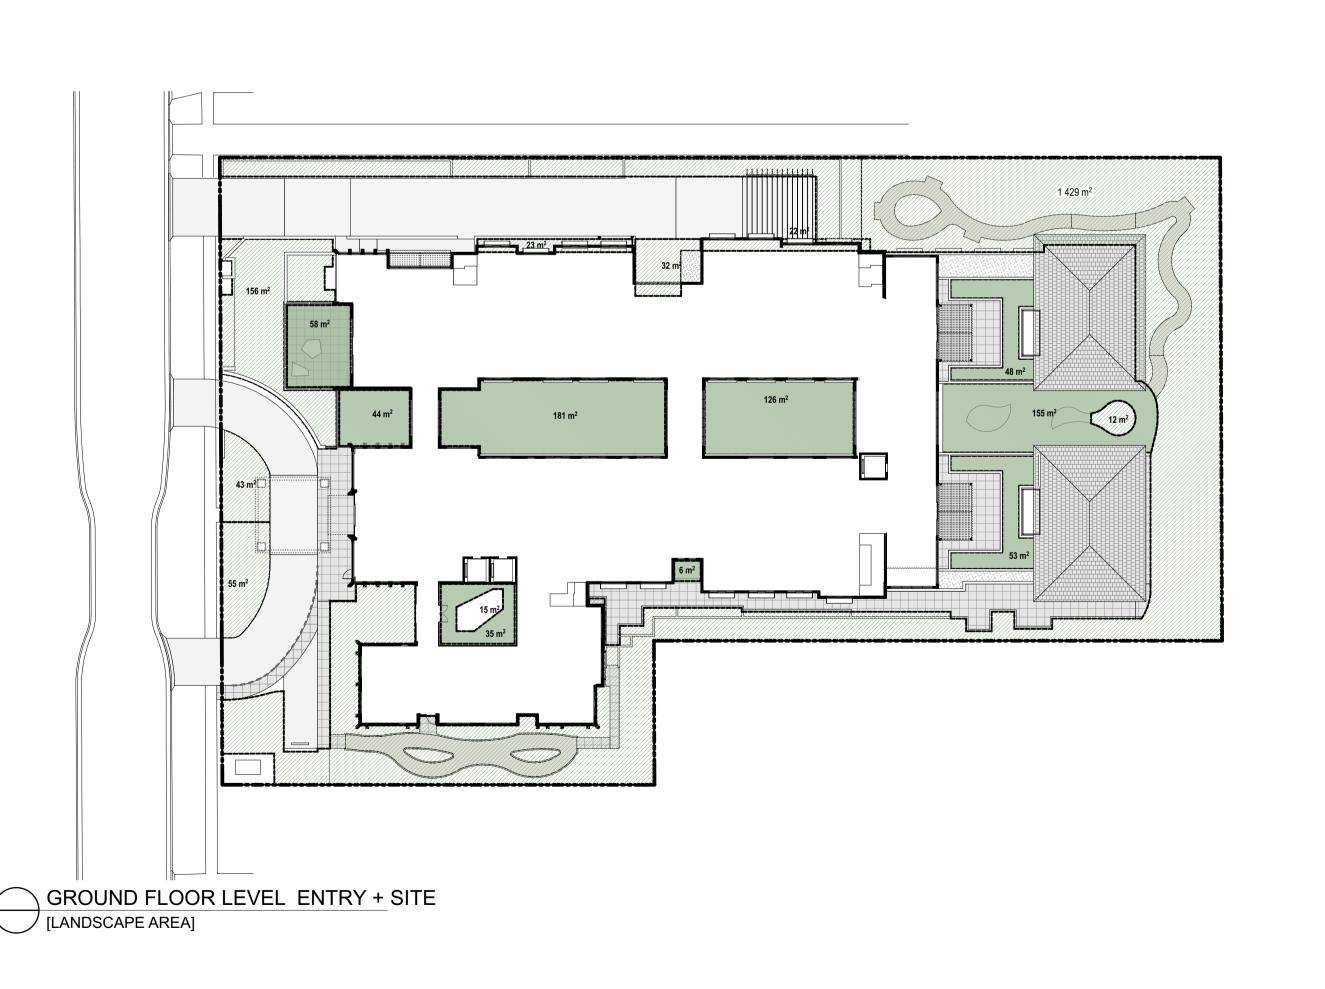




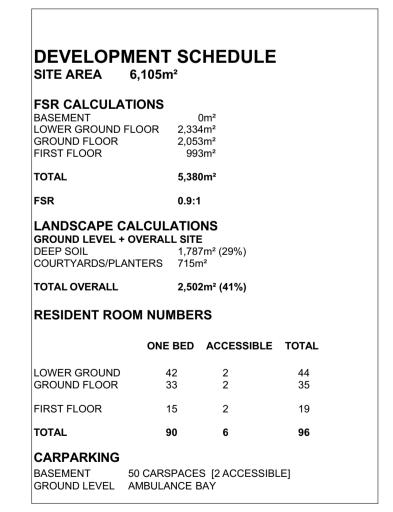





	G	A	RT	N	EF	₹Т	RC		<u>Α</u>]	ГО	
	А	R	G	н	ı	т	E	C	Т	S	
						Α -	47/90	MONA		RDAD	
						Р		VALE,	NSW	2103	
						F		129	979		


Issue Date	Rev	Description	Drawn
MAR. 2021	С	REVISED DA AND ADDITIONAL INFORMATION	
JULY 2021	D	ISSUED FOR SECTION 34 CONFERENCE	
12.08.211	E	ISSUED FOR SECTION 34 SUBMISSION	

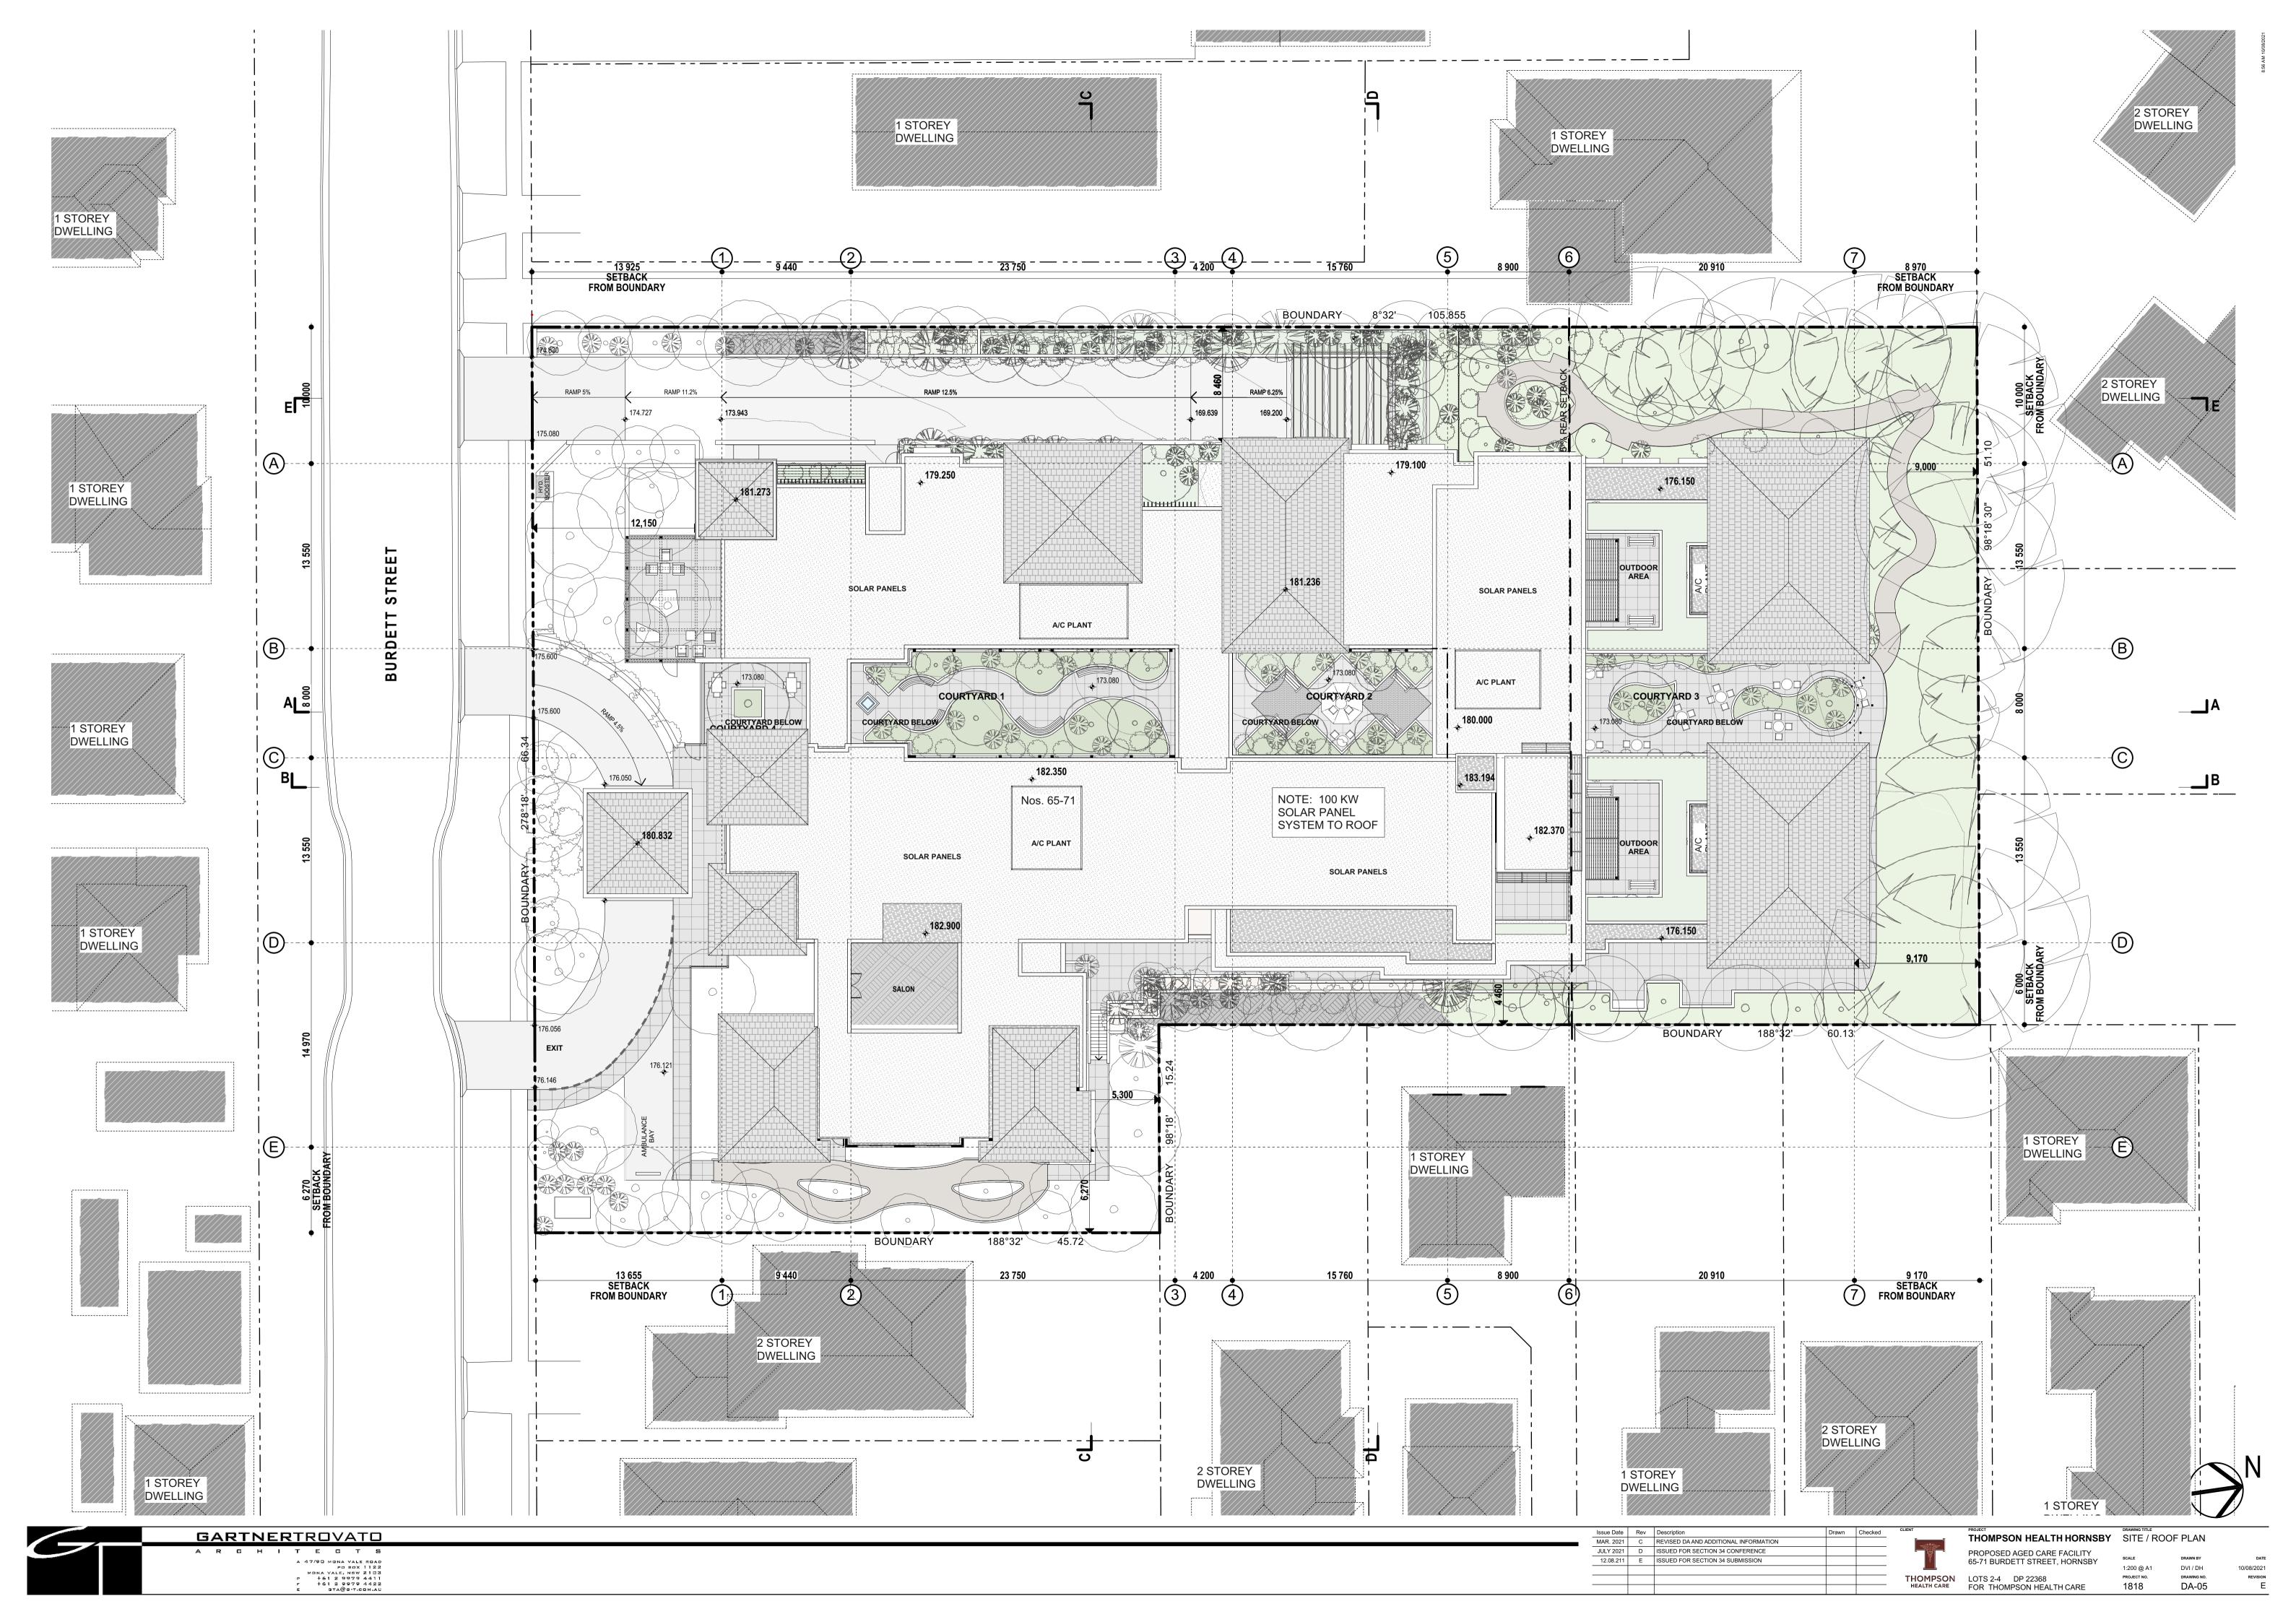

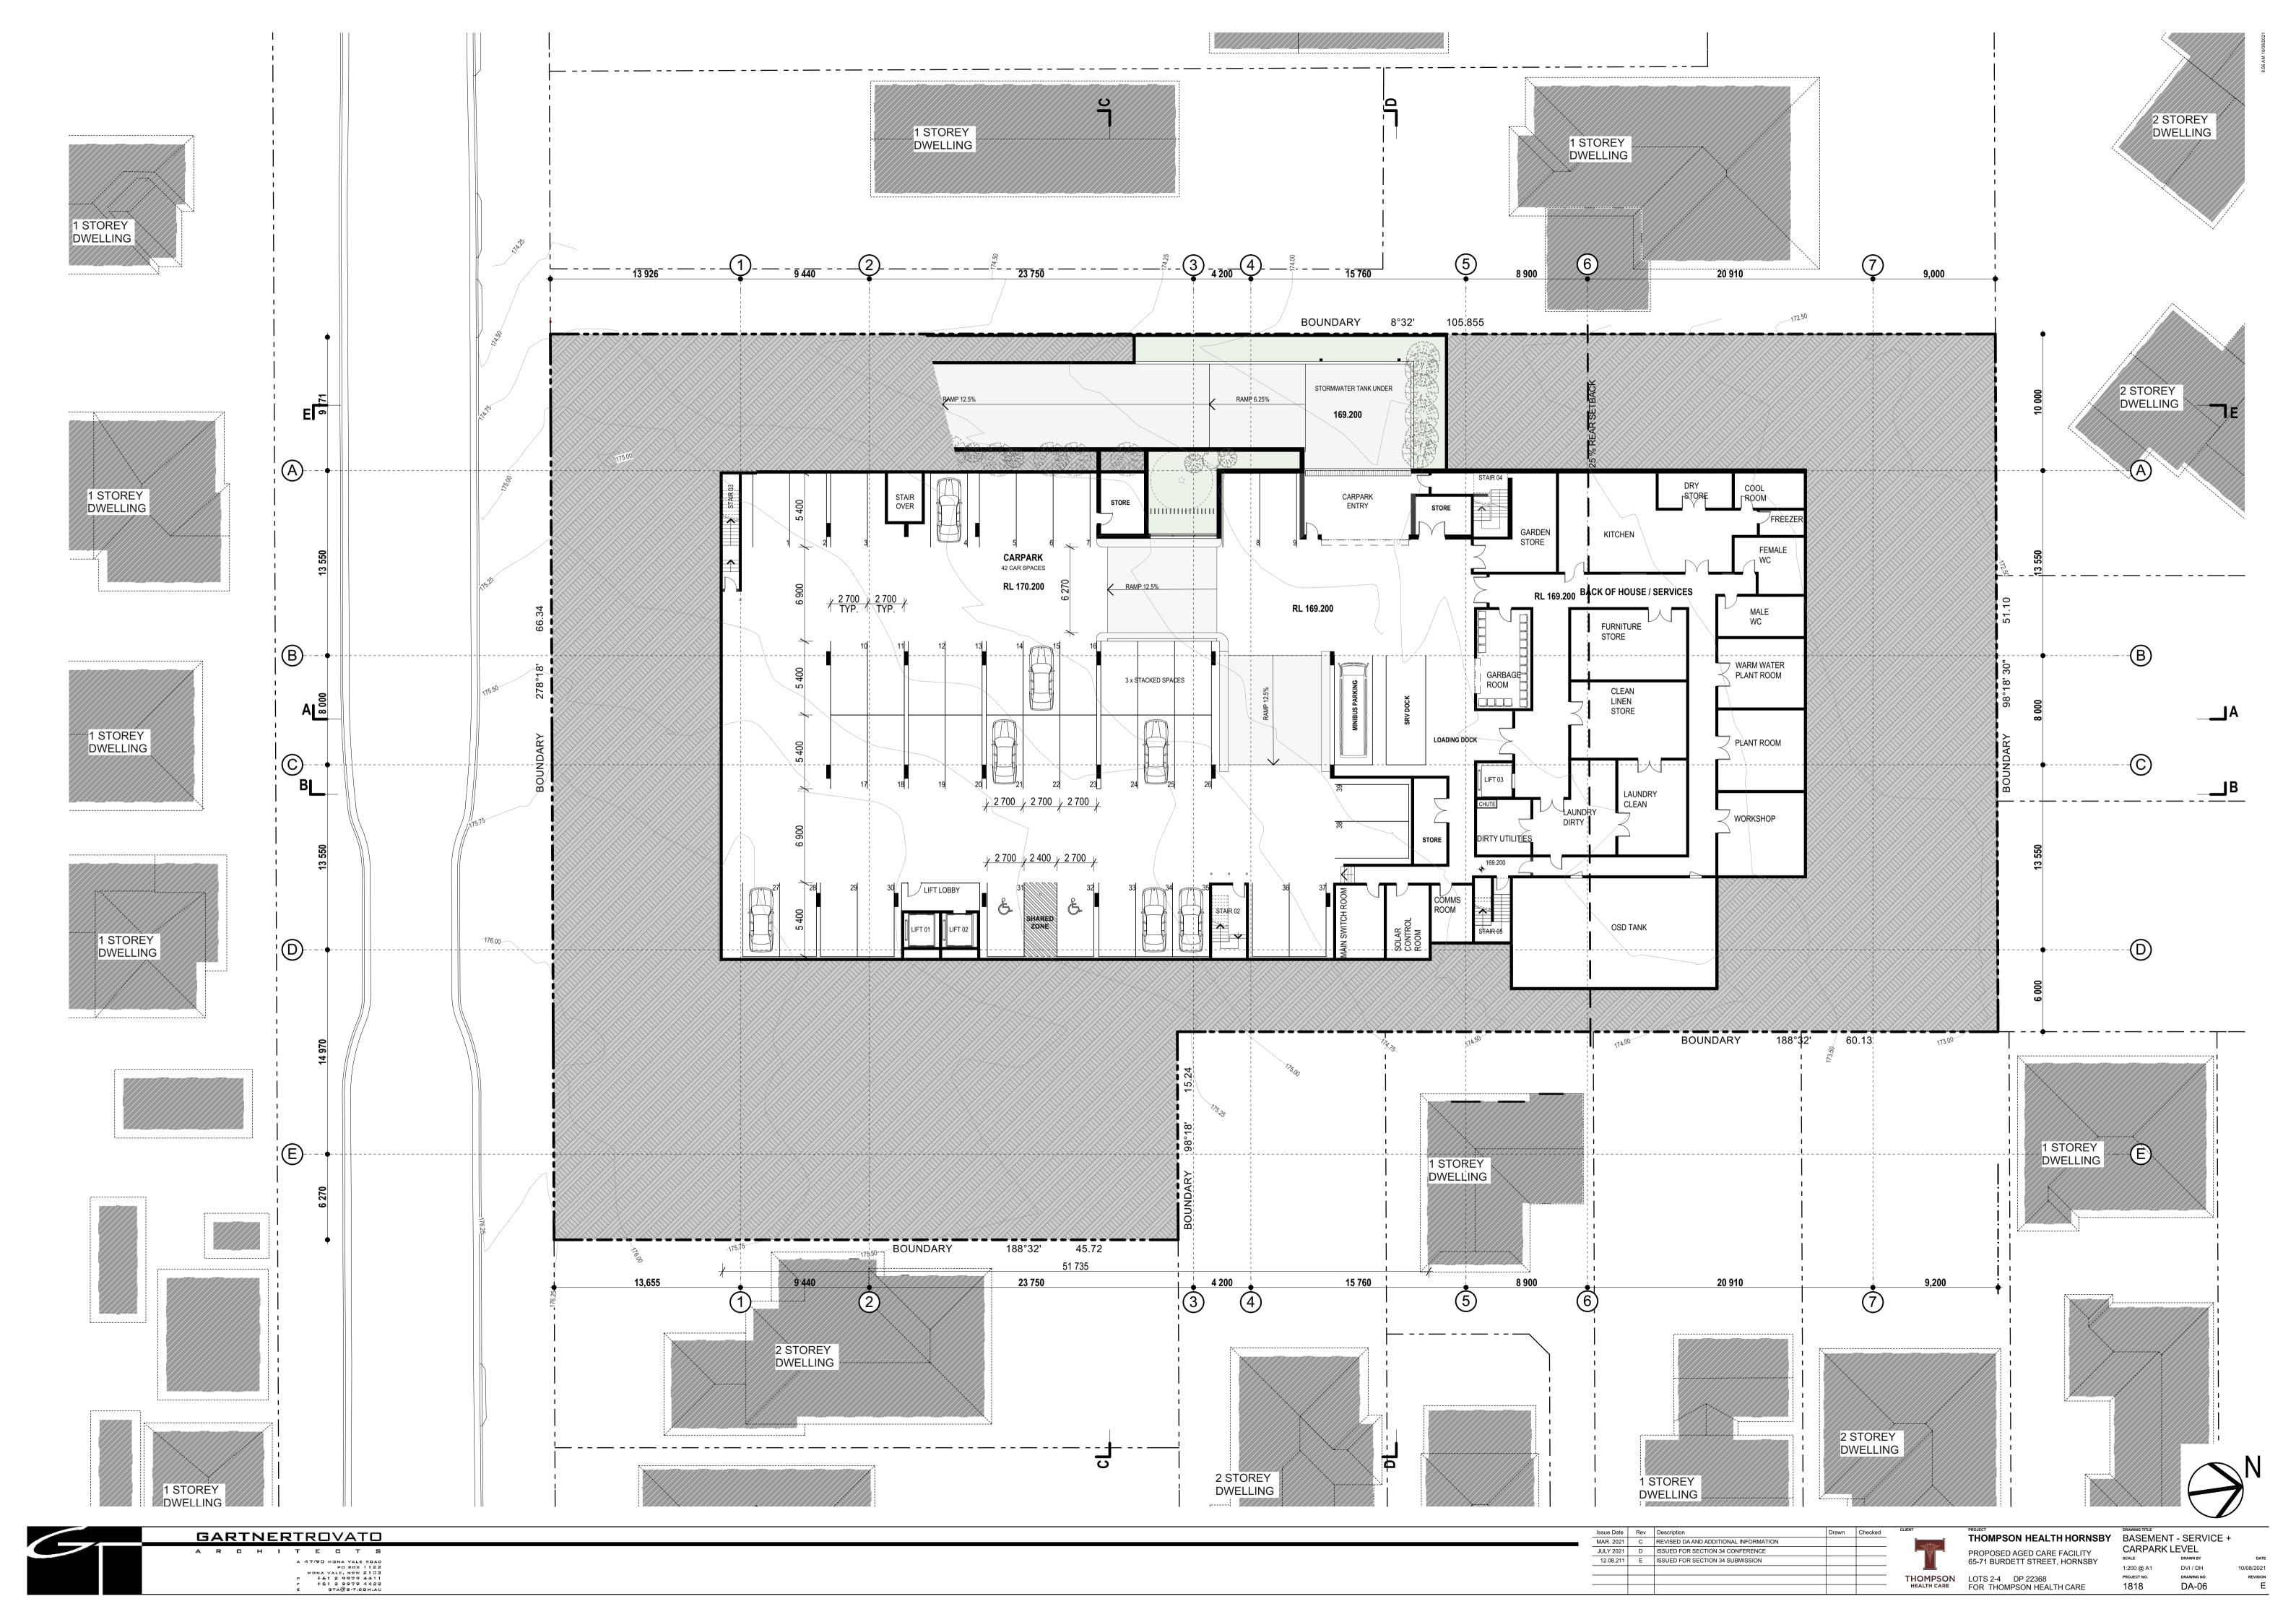




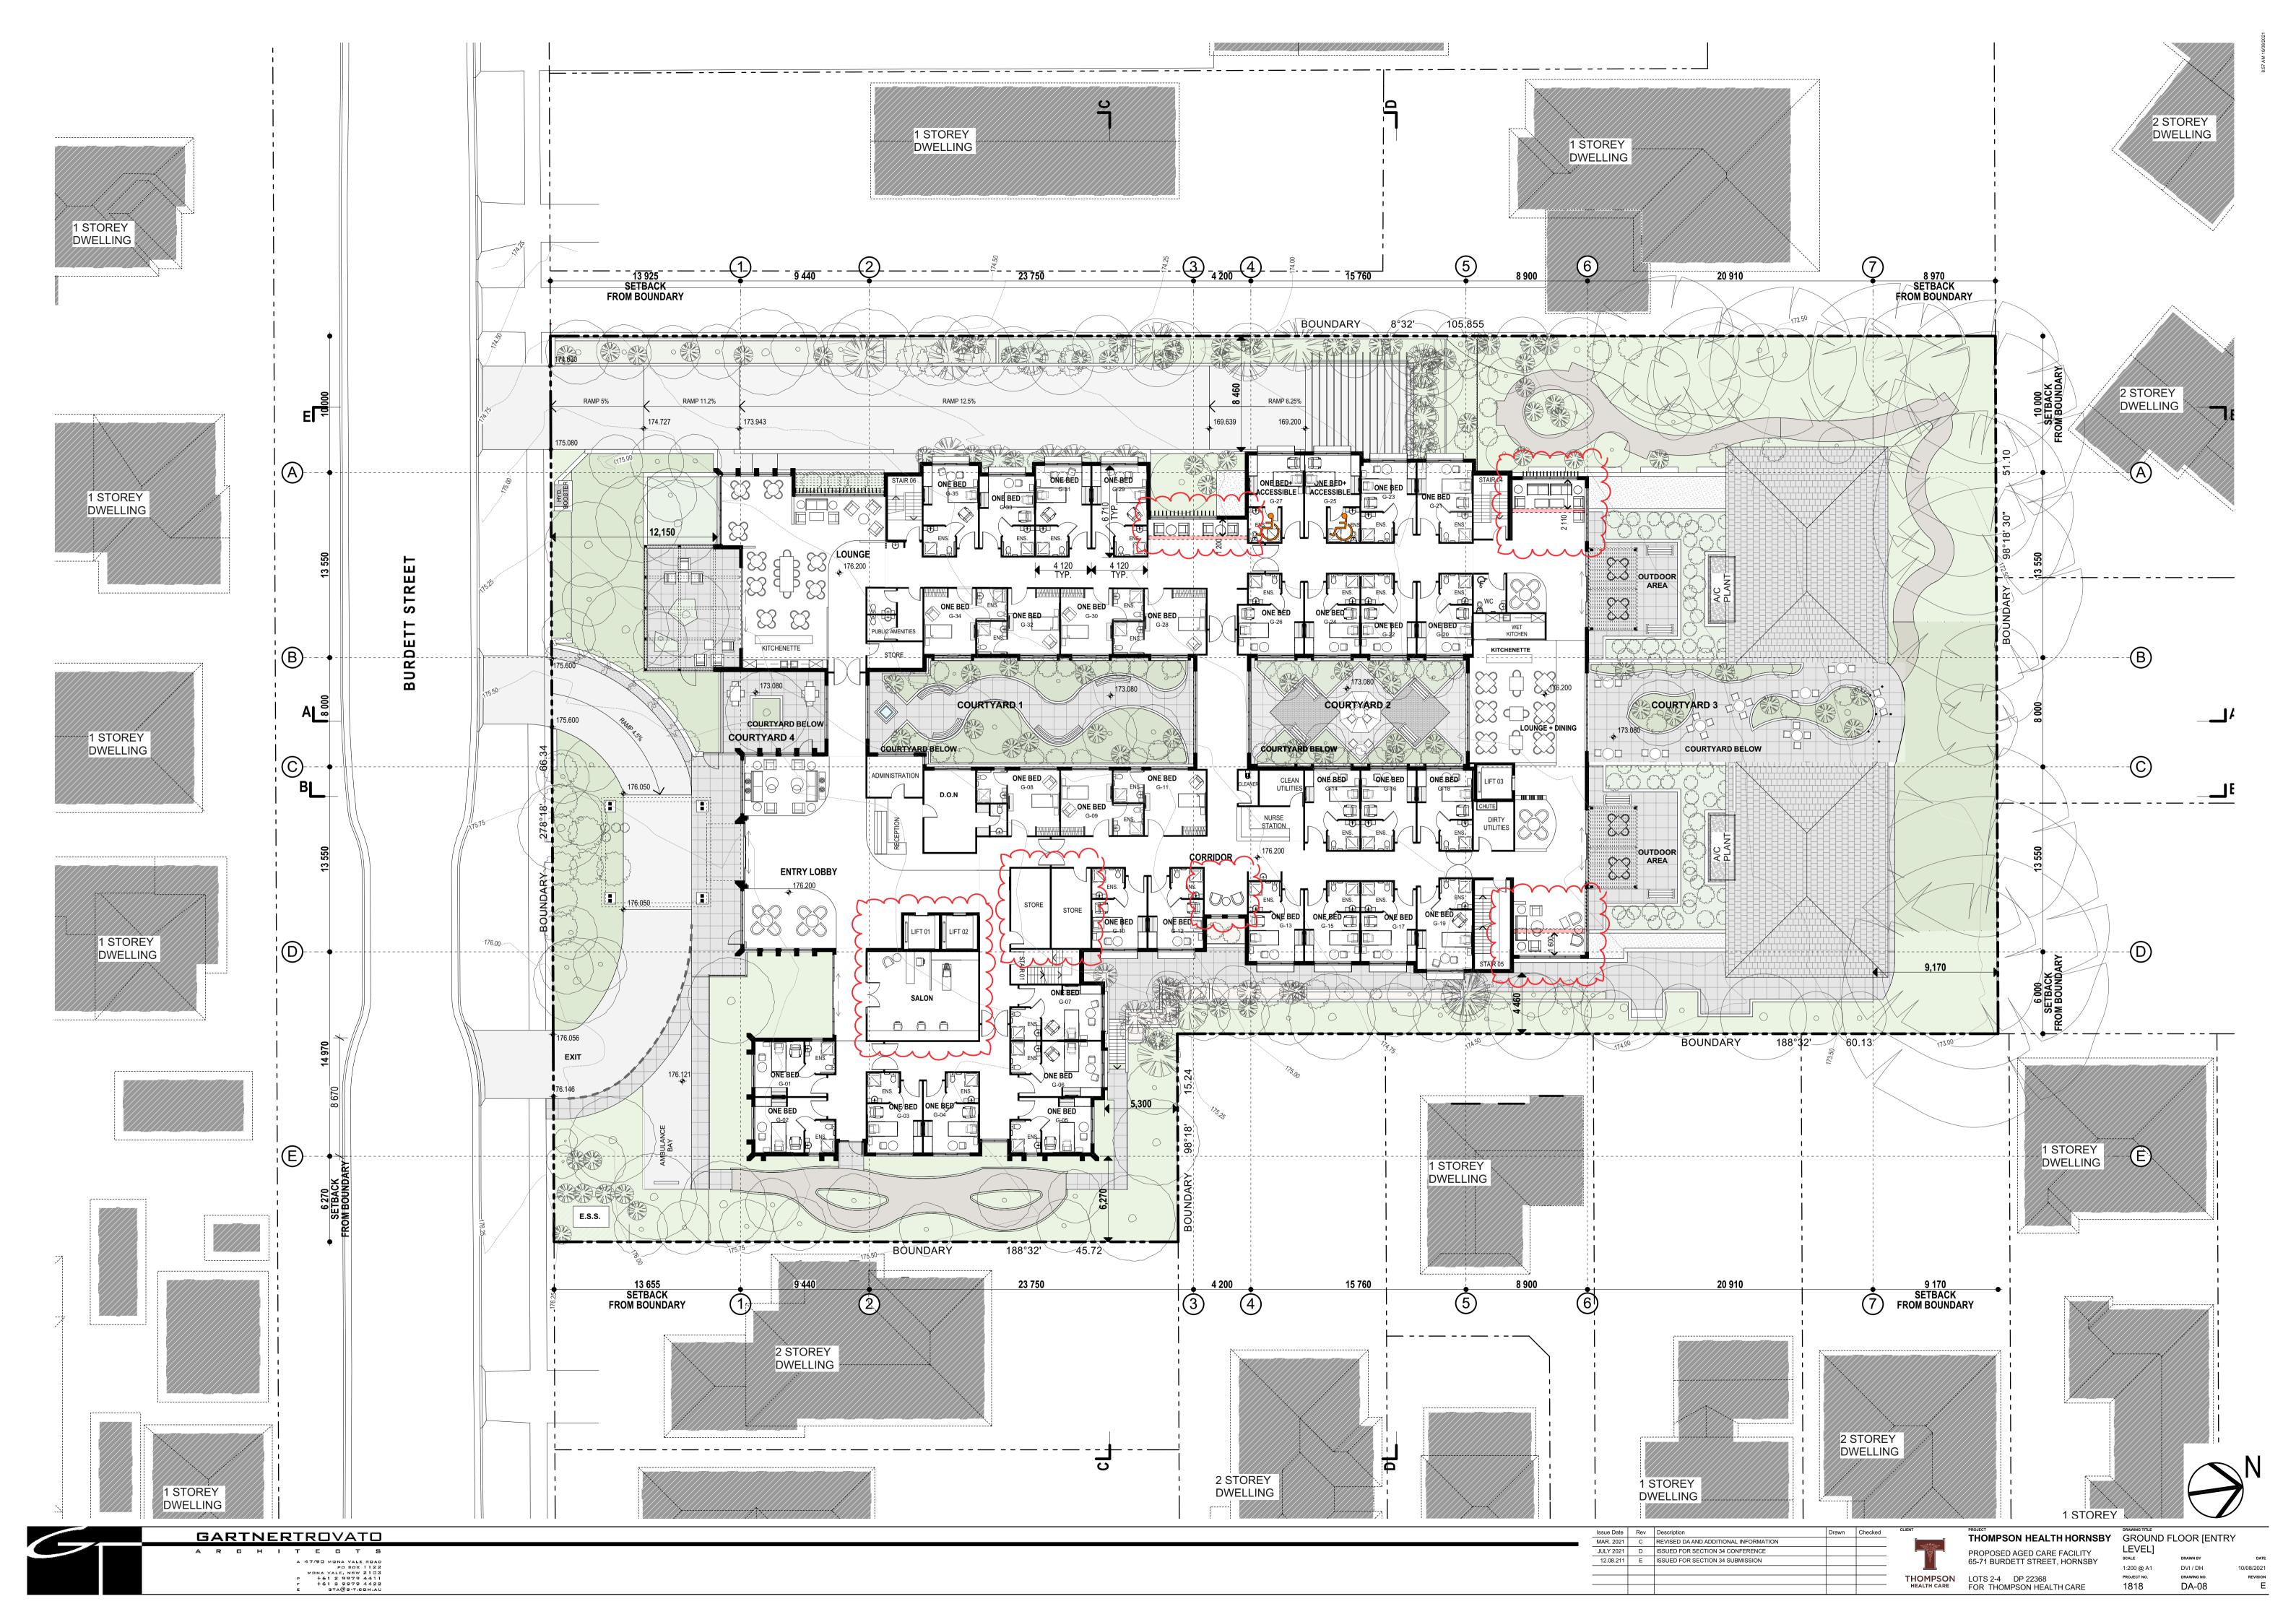

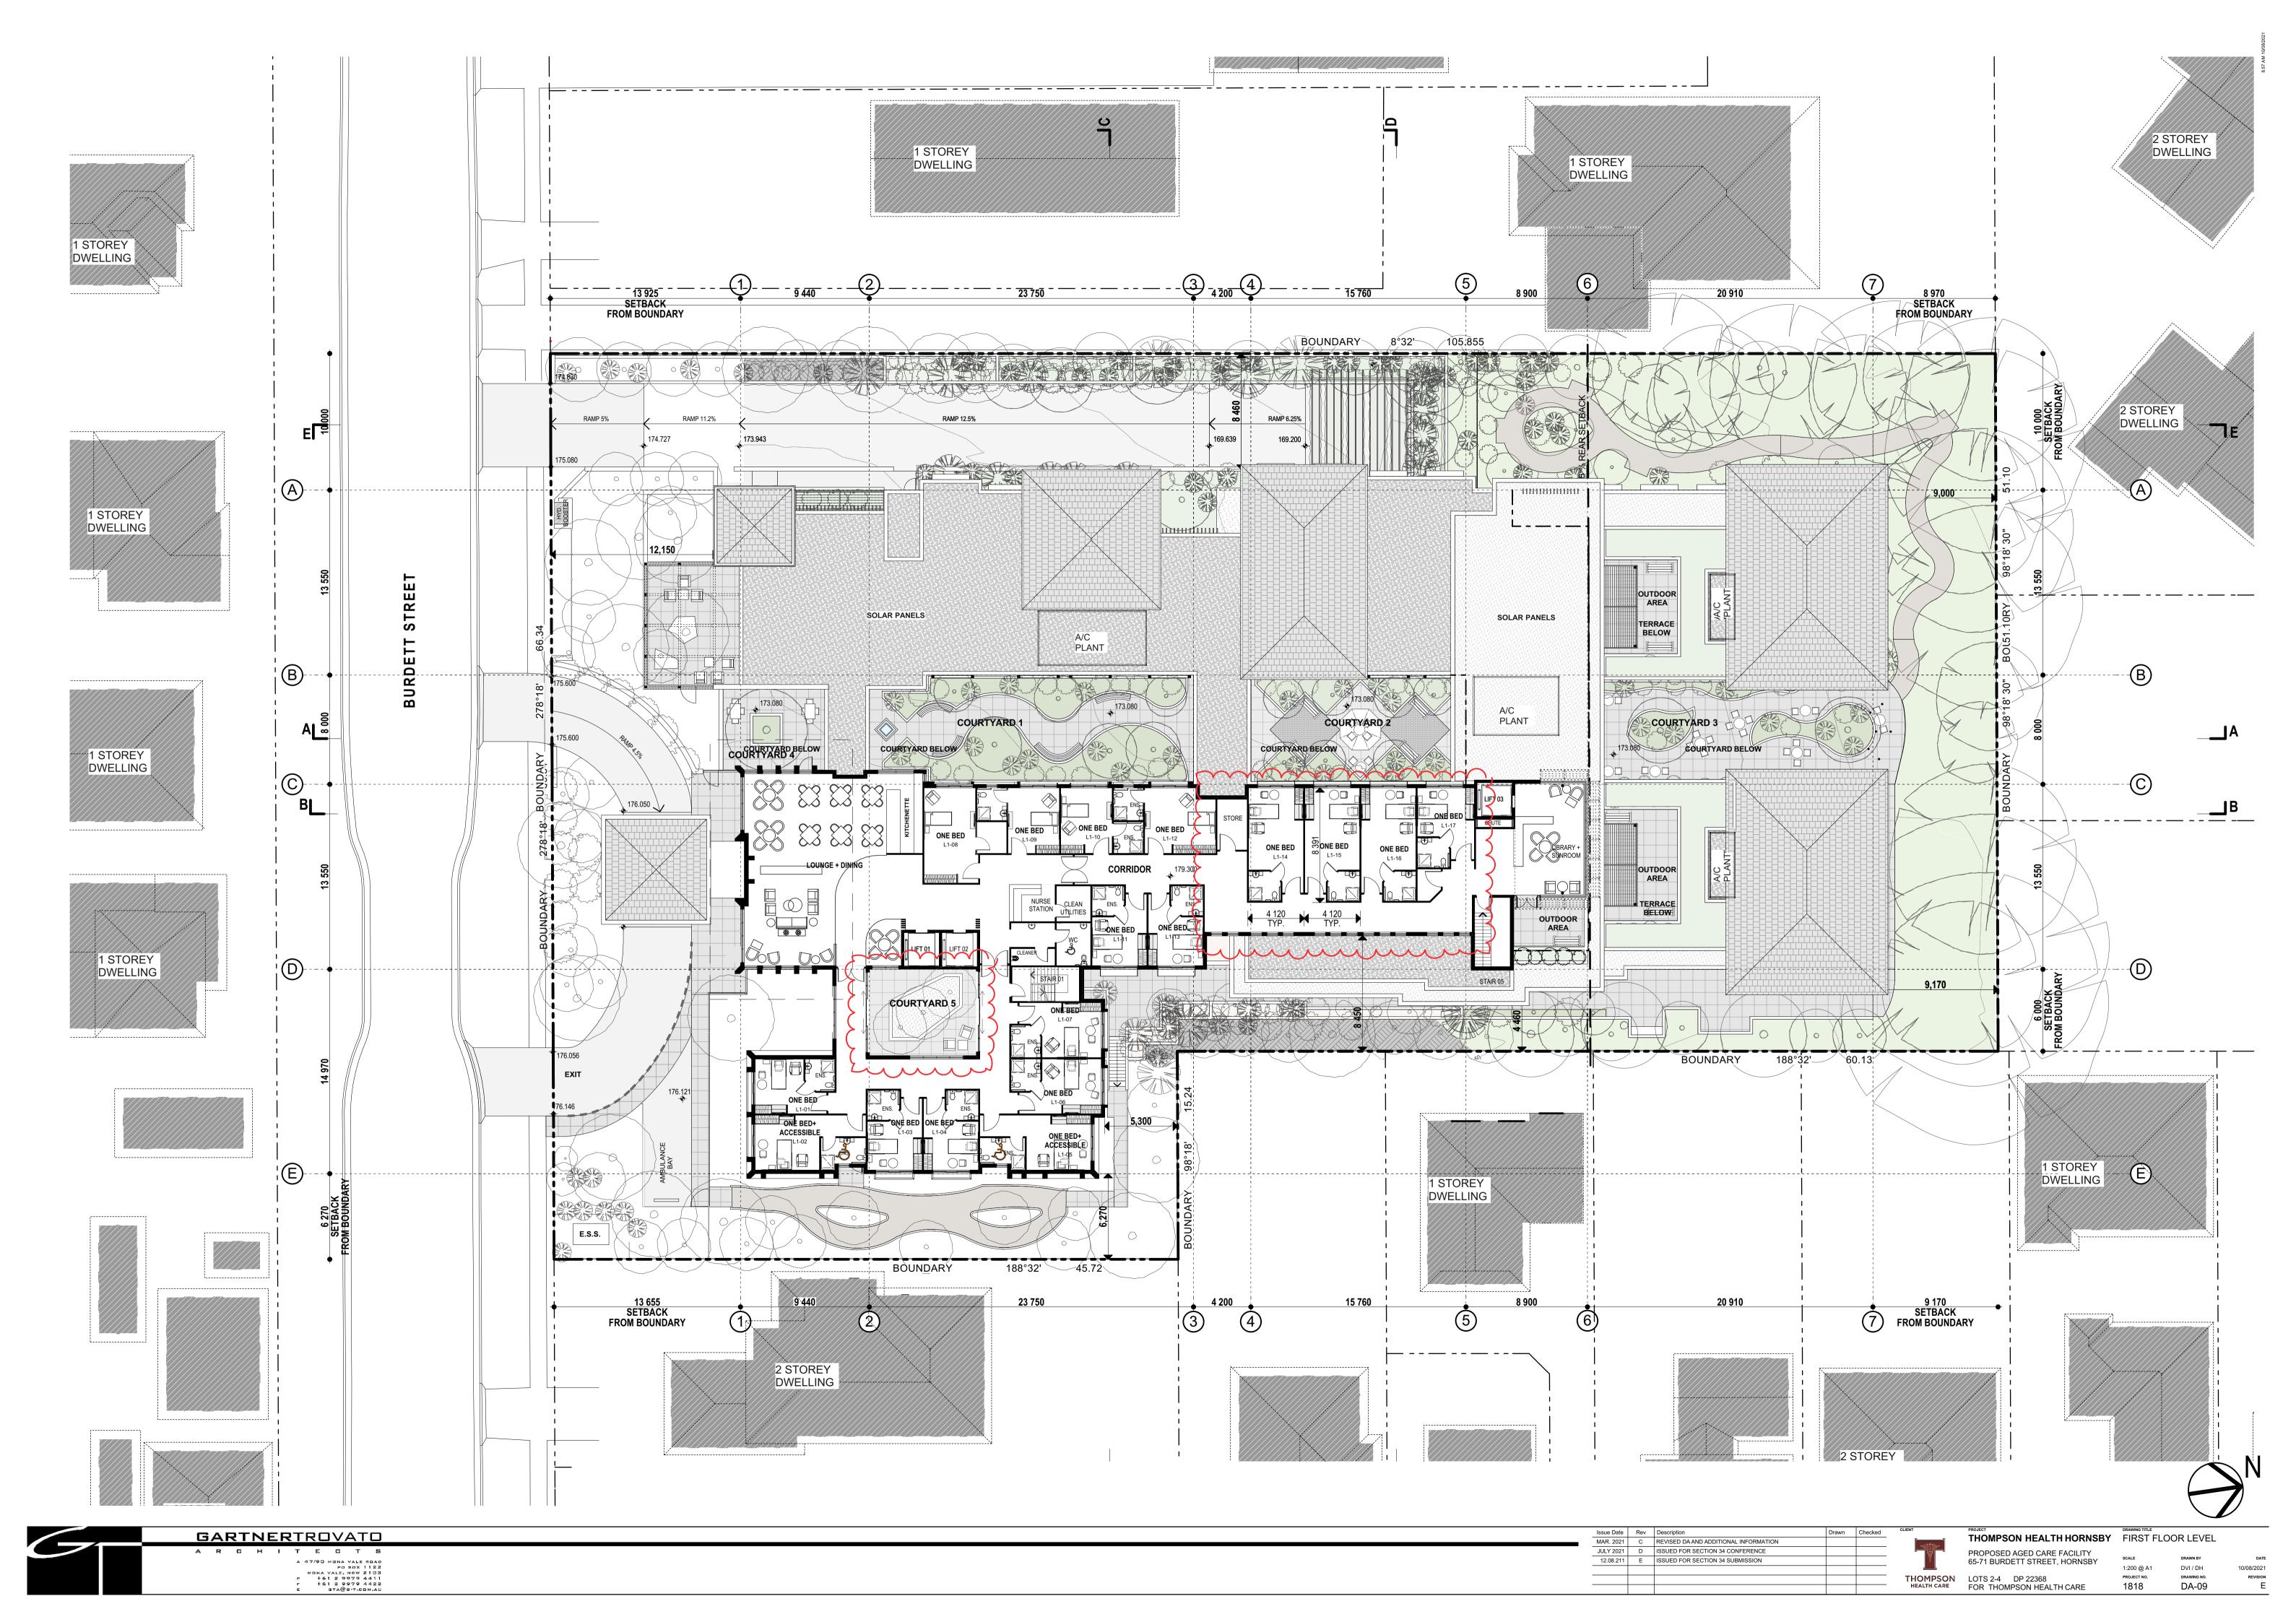



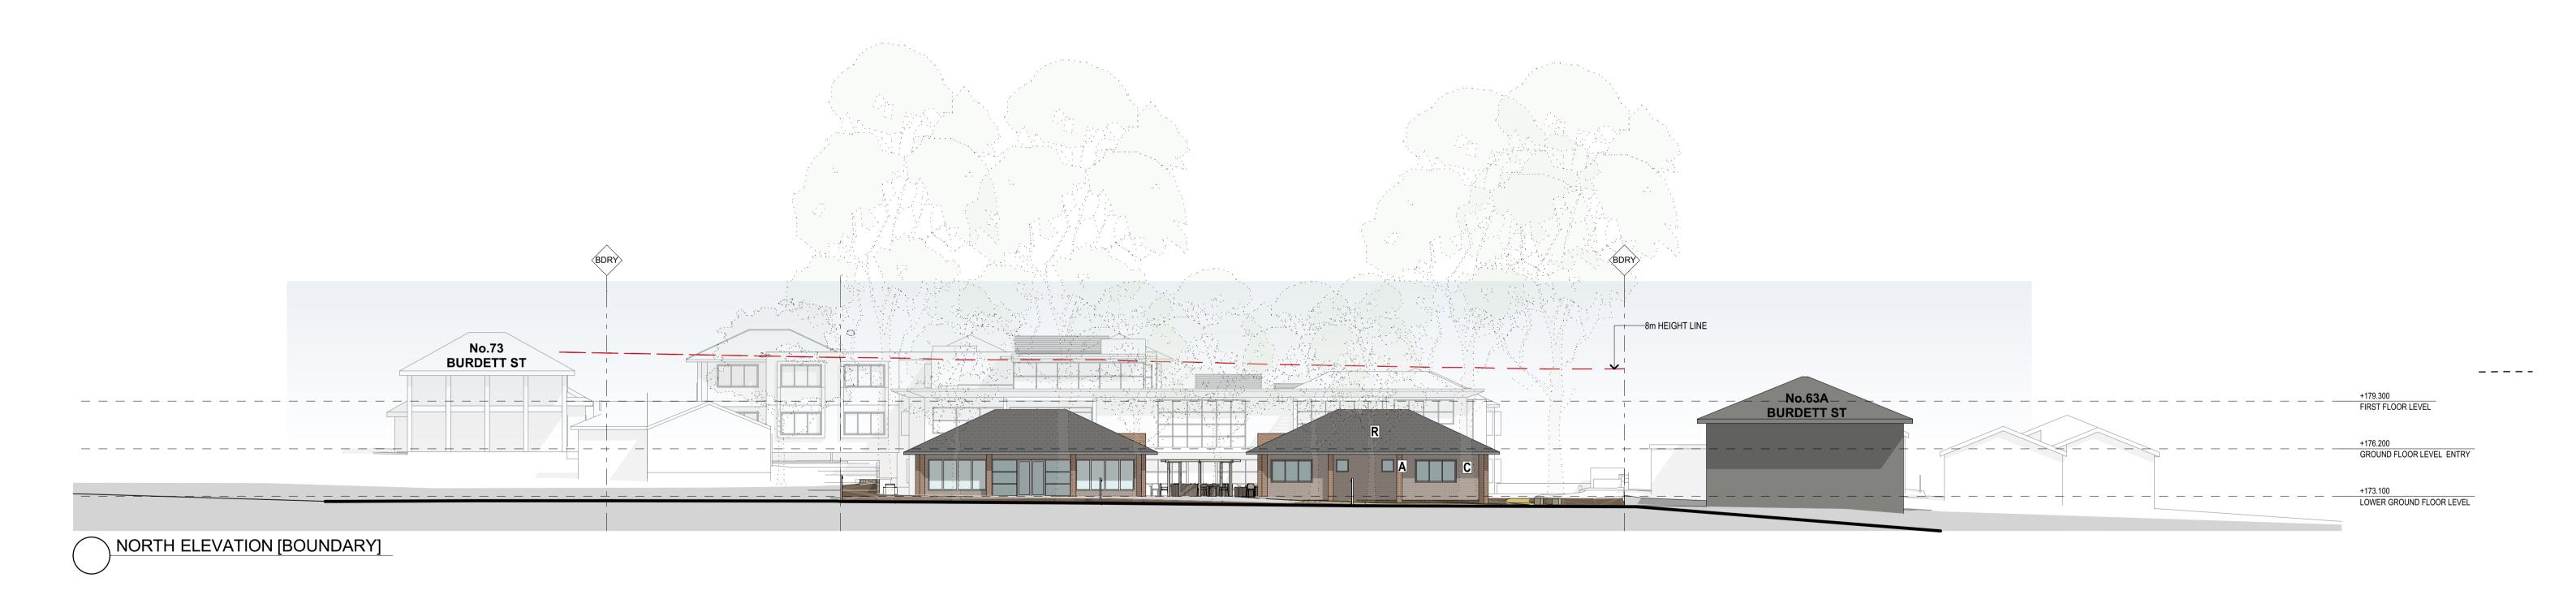



M ON MAIN PALE BRICK A MAIN BRICK N SOFFITS AND WHITE TRIM B DARK BRICK C PALE BRICK D WHITE BRICK E EXTERNAL BLOCKWORK F ENTRY STRUCTURE POSTS G MAIN STONE CLADDING H FEATURE STONE CLADDING K TRIM ON MAIN BRICK L TRIM ON DARK BRICK O DARK FENCES / PERGOLAS P LIGHT FENCES / PERGOLAS R TILED ROOF S PEBBLE ROOF BALAST MONIER CONCRETE TILE COLOUR - MID GREY AUSTRAL BRICKS AUSTRAL BRICKS AUSTRAL BRICKS AUSTRAL BRICKS AUSTRAL MASONRY SELECTED HARDWOOD CLEAR FINISH SMOOTH FACE SANDSTONE ROUGH CUT ALPINE STONE COLOUR MID BROWN COLOUR DARK BROWN COLOUR PALE BROWN COLOUR OFF WHITE COLOUR CB MONUMENT COLOUR OFF WHITE RIVER PEBBLE ULTRA SMOOTH - RHYTHM SYMMETRY PORTLAND SYMMETRY PORTLAND COLOUR POLISHED CHARCOAL **BOWRAL BROWN**


10/08/2021










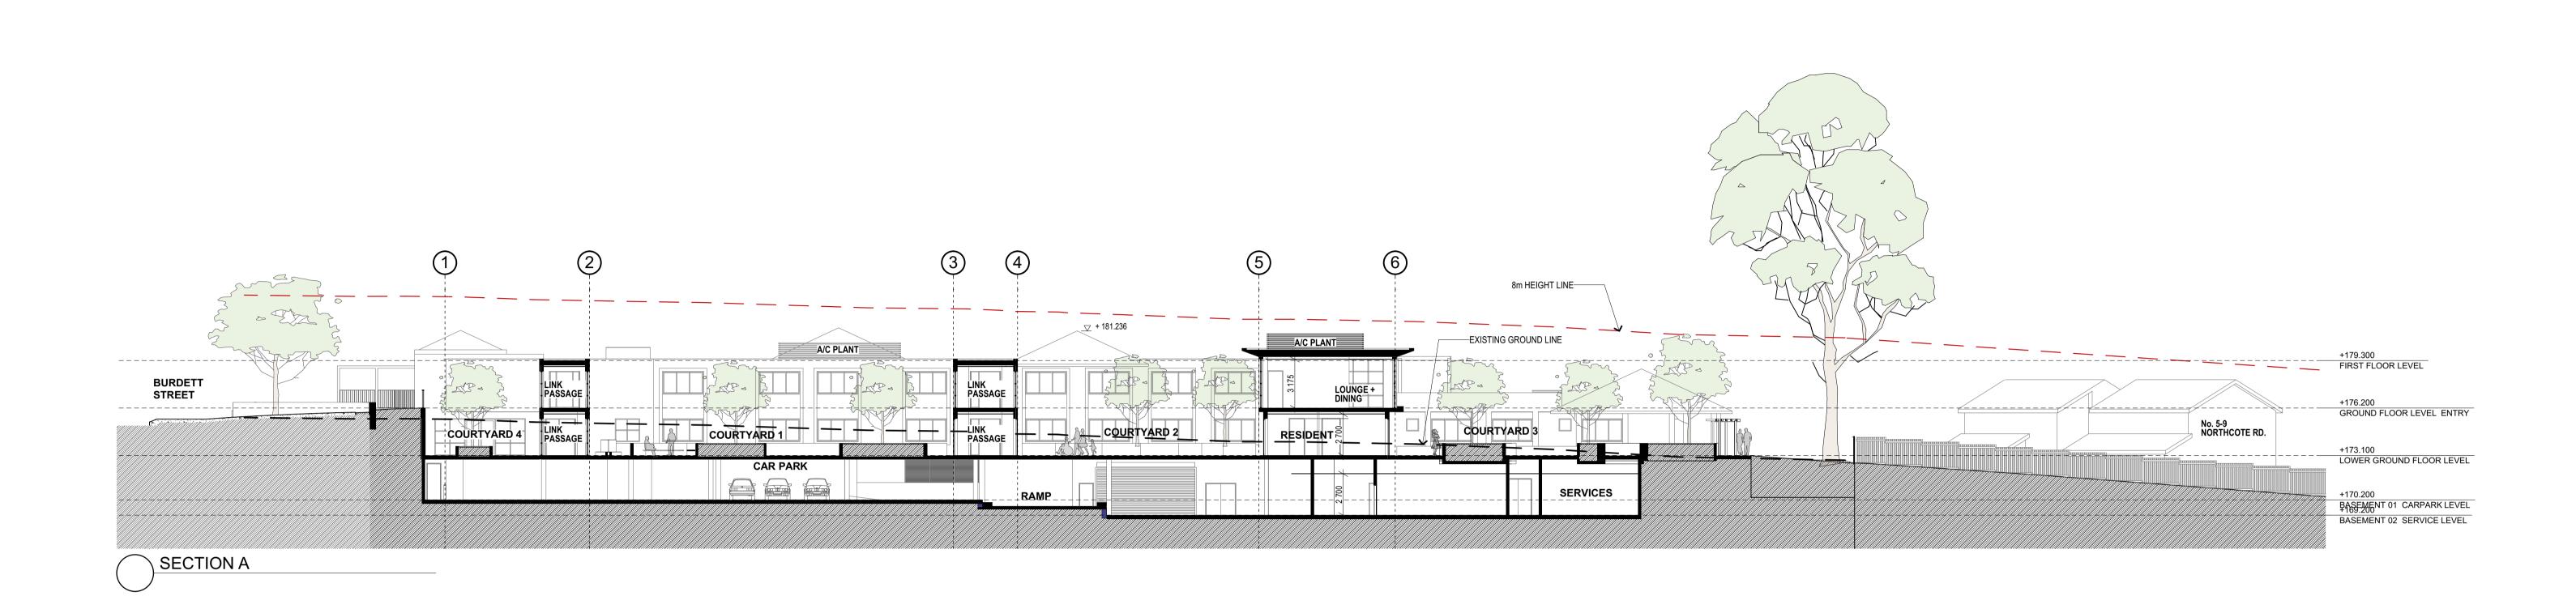

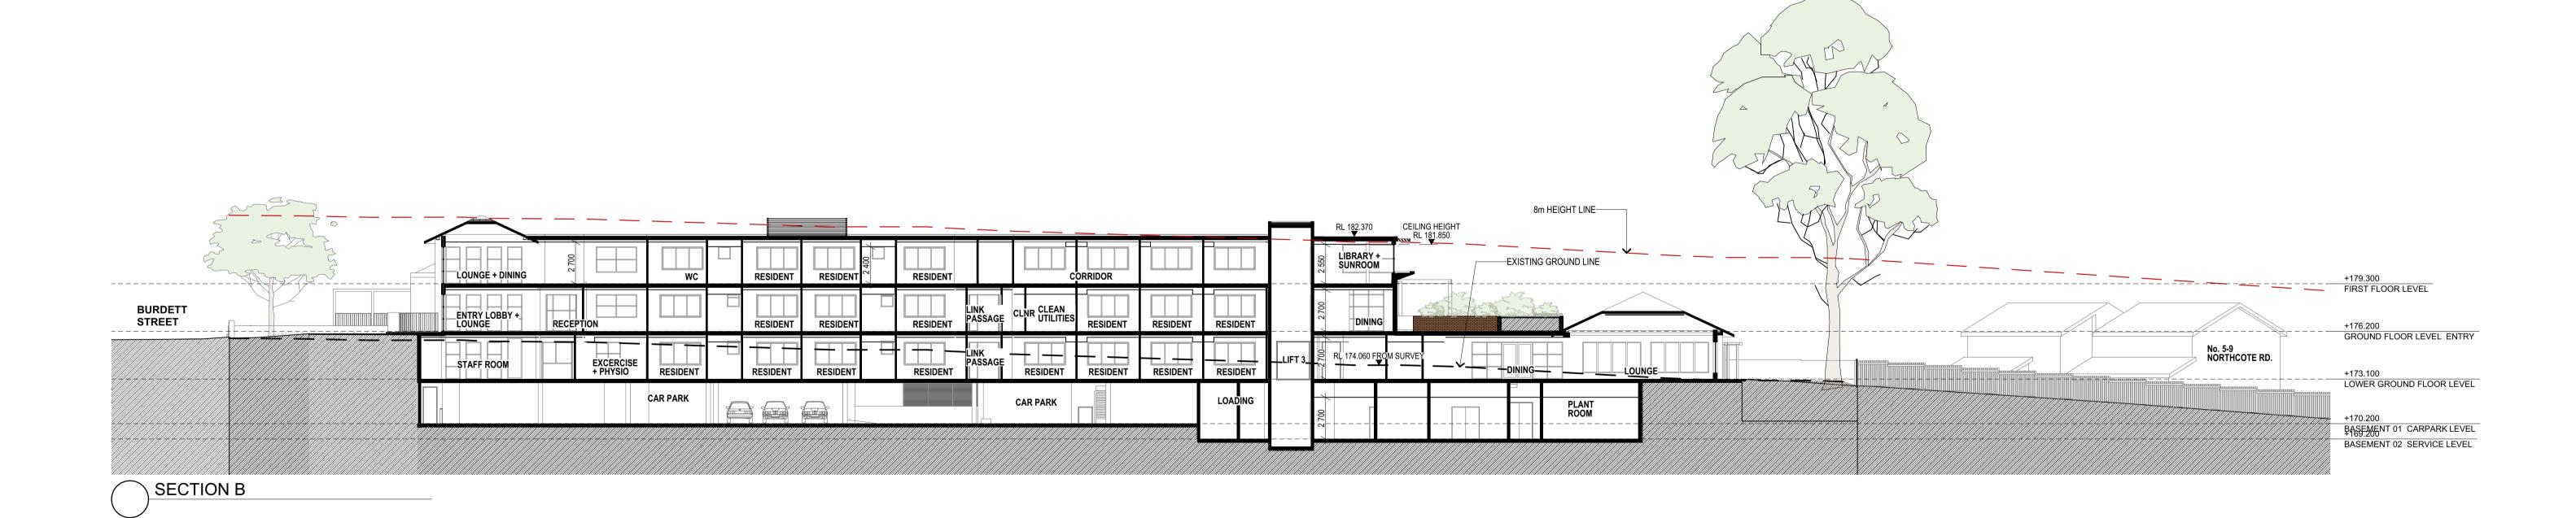

GARTNERTROVATO A 47/90 MONA VALE ROAD
PO BOX 1122
MONA VALE, NEW 2103
P +61 2 9979 4411
F +61 2 9979 4422
E STA@G-T.COM.AU
 Issue Date
 Rev
 Description


 MAR. 2021
 C
 REVISED DA AND ADDITIONAL INFORMATION
 JULY 2021 D ISSUED FOR SECTION 34 CONFERENCE 12.08.211 E SECTION 34 SUBMISSION

THOMPSON HEALTH HORNSBY SECTIONS [SHEET 01] PROPOSED AGED CARE FACILITY 65-71 BURDETT STREET, HORNSBY THOMPSON LOTS 2-4 DP 22368
HEALTH CARE FOR THOMPSON HEALTH CARE

1:200 @ A1 PROJECT NO. 1818 DVI / DH 10/08/2021 DA-12




8:58 AM 10/08/202

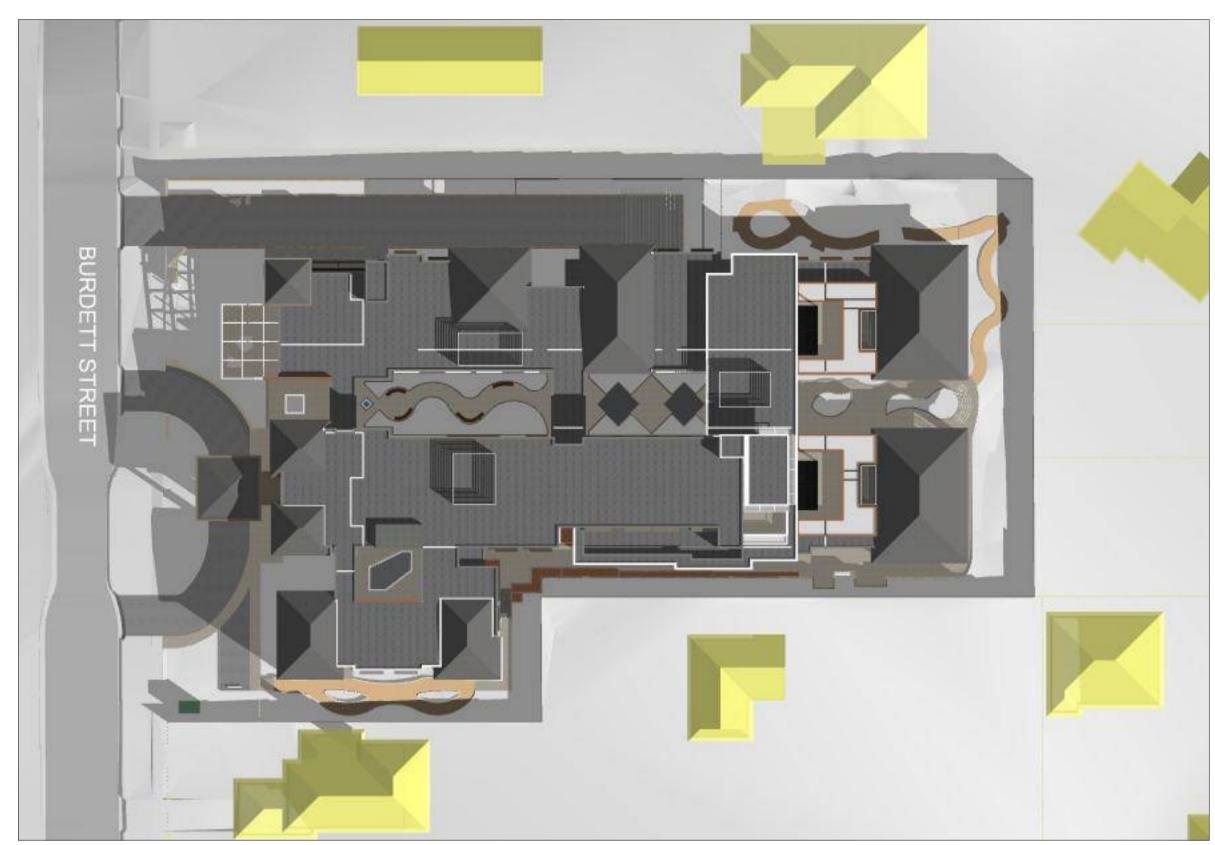


SHADOW DIAGRAM [JUNE 22 - 9 am] PROPOSED



SHADOW DIAGRAM [JUNE 22 - 12 Noon] PROPOSED

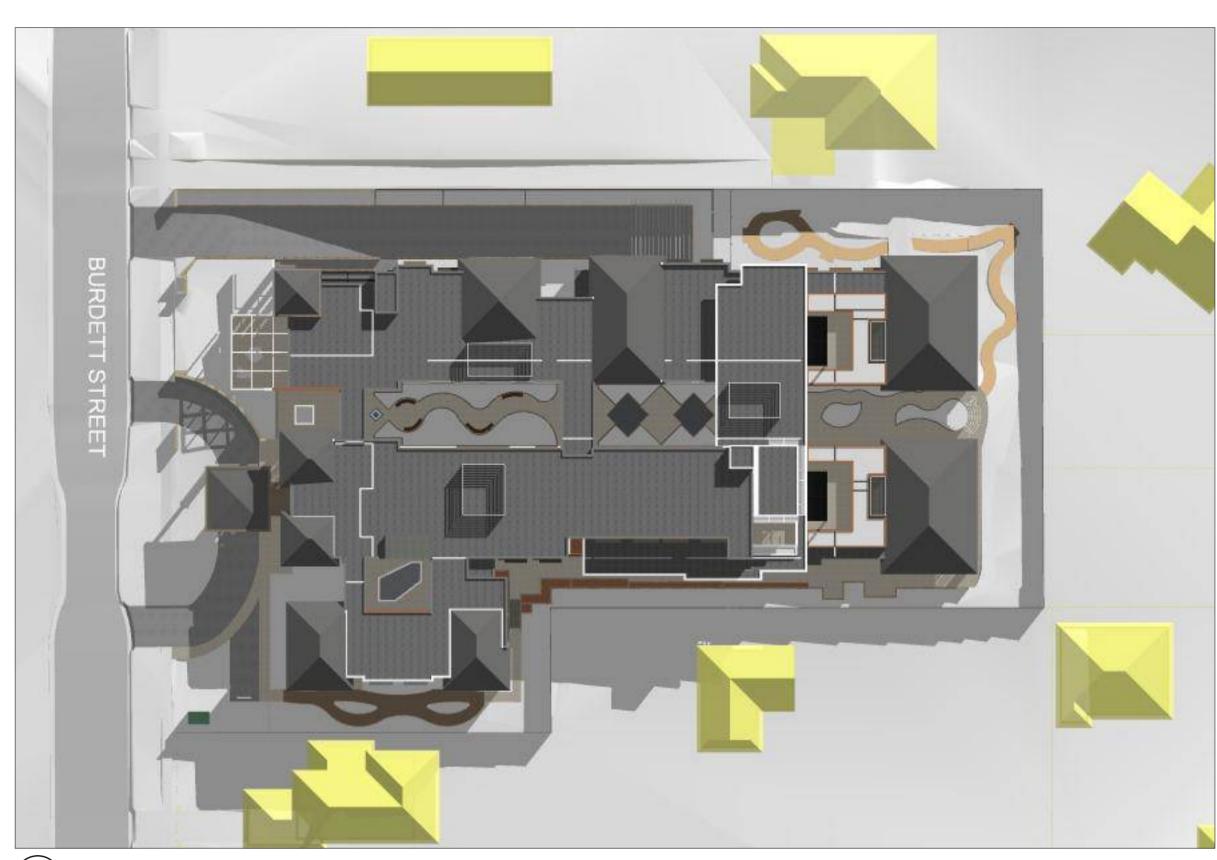

SHADOW DIAGRAM [JUNE 22 - 3 pm] PROPOSED

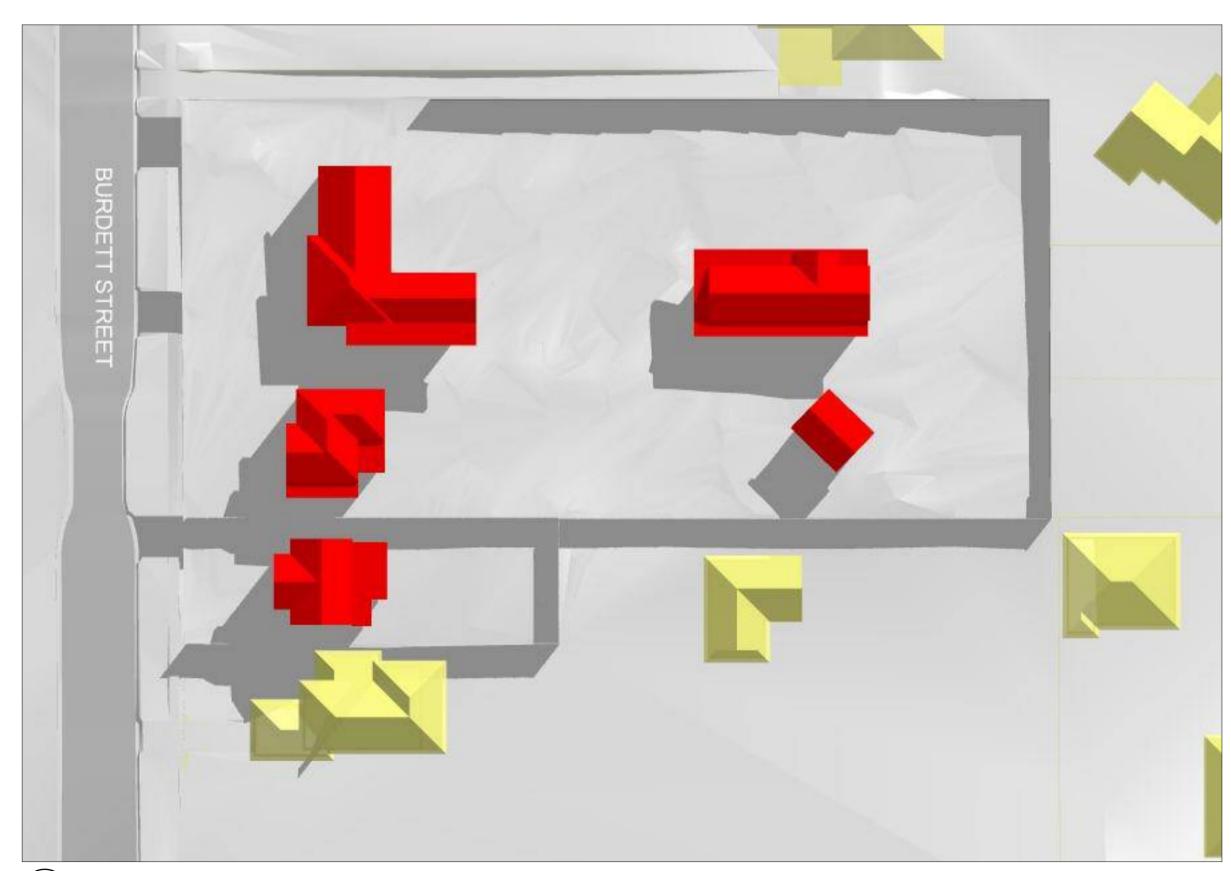

SHADOW DIAGRAM [JUNE 22 - 3 pm] EXISTING



10/08/2021 REVISION









COURTYARD 2 COURTYARD 1



COURTYARD 3

GARTNERTROVATO A 47/90 MONA VALE ROAD
PO BOX 1122
MONA VALE, NSW 2103
P +61 2 9979 4411
F +61 2 9979 4422
E STA@G-T-COM-AU

Issue Date	Rev	Description	Drawn	Checked	C
MAR. 2021	С	REVISED DA AND ADDITIONAL INFORMATION			
JULY 2021	D	ISSUED FOR SECTION 34 CONFERENCE			
12.08.211	E	SECTION 34 SUBMISSION			

PROPOSED AGED CARE FACILITY 65-71 BURDETT STREET, HORNSBY

THOMPSON HEALTH HORNSBY 3D VIEWS 1:200.20, 1:199.51, 1:1**45**/31 @HA1 project no. drawing no. 1818 DA-15 THOMPSON LOTS 2-4 DP 22368
HEALTH CARE FOR THOMPSON HEALTH CARE



BURDETT STREET SOUTH EAST VIEW



BURDETT STREET SOUTH WEST VIEW







Issue Date Rev Description Drawn Checked

MAR. 2021 C REVISED DA AND ADDITIONAL INFORMATION THOMPSON HEALTH HORNSBY

JULY 2021 D ISSUED FOR SECTION 34 CONFERENCE

12.08.211 E SECTION 34 SUBMISSION

THOMPSON HEALTH HORNSBY

PROPOSED AGED CARE FACILITY
65-71 BURDETT STREET, HORNSBY

THOMPSON
HEALTH CARE

THOMPSON
HEALTH CARE

PROJECT

THOMPSON HEALTH HORNSBY

SCALE
DRAWN BY
1:1.33 @ A1 DVI / DH 10/4

THOMPSON
HEALTH CARE

PROJECT TO STREET, HORNSBY

1:1.33 @ A1 DVI / DH 10/4

THOMPSON HEALTH CARE

DRAWNING NO.
10/4

10/4

11/4

11/4

11







GARTNERTROVATO A 47/90 MONA VALE ROAD PO BOX 1122 MONA VALE, NEW 2103 P +61 2 9979 4411 F +61 2 9979 4422 E STA@G-T.COM.AU
 Issue Date
 Rev
 Description

 MAR. 2021
 C
 REVISED DA AND ADDITIONAL INFORMATION
 JULY 2021 D ISSUED FOR SECTION 34 CONFERENCE 12.08.211 E ISSUED FOR SECTION 34 SUBMISSION

PROPOSED AGED CARE FACILITY 65-71 BURDETT STREET, HORNSBY THOMPSON LOTS 2-4 DP 22368
HEALTH CARE FOR THOMPSON HEALTH CARE

THOMPSON HEALTH HORNSBY REAR 25% SETBACK AND EGRESS DIAGRAMS 1:200 @ A1 DVI / DH PROJECT NO. 1818 DA-18

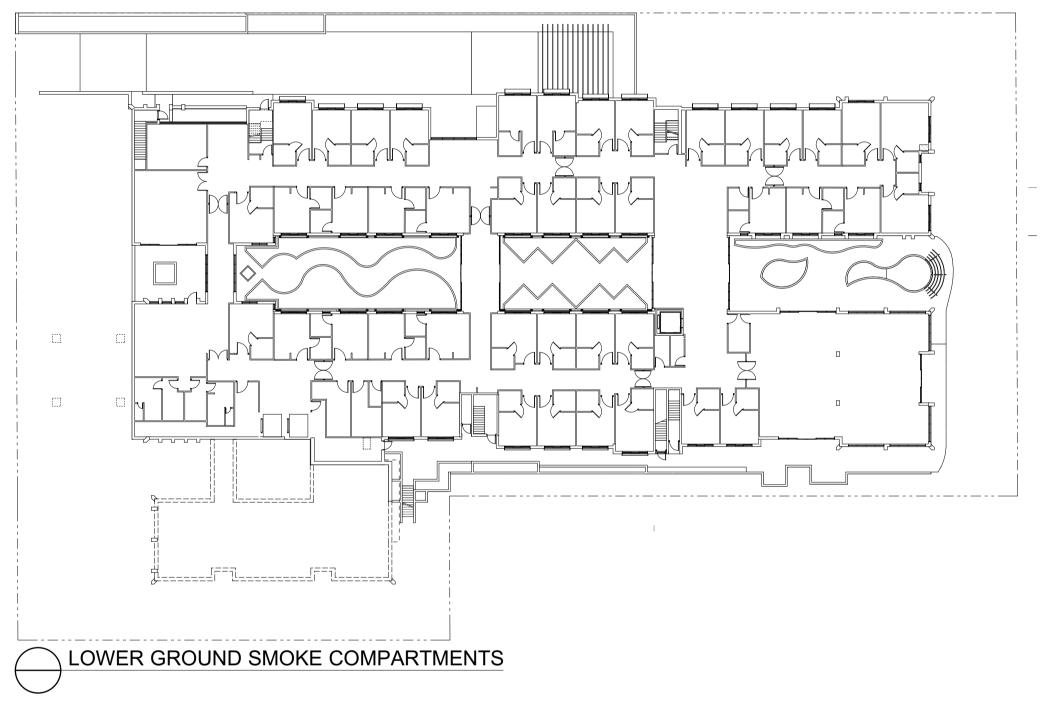

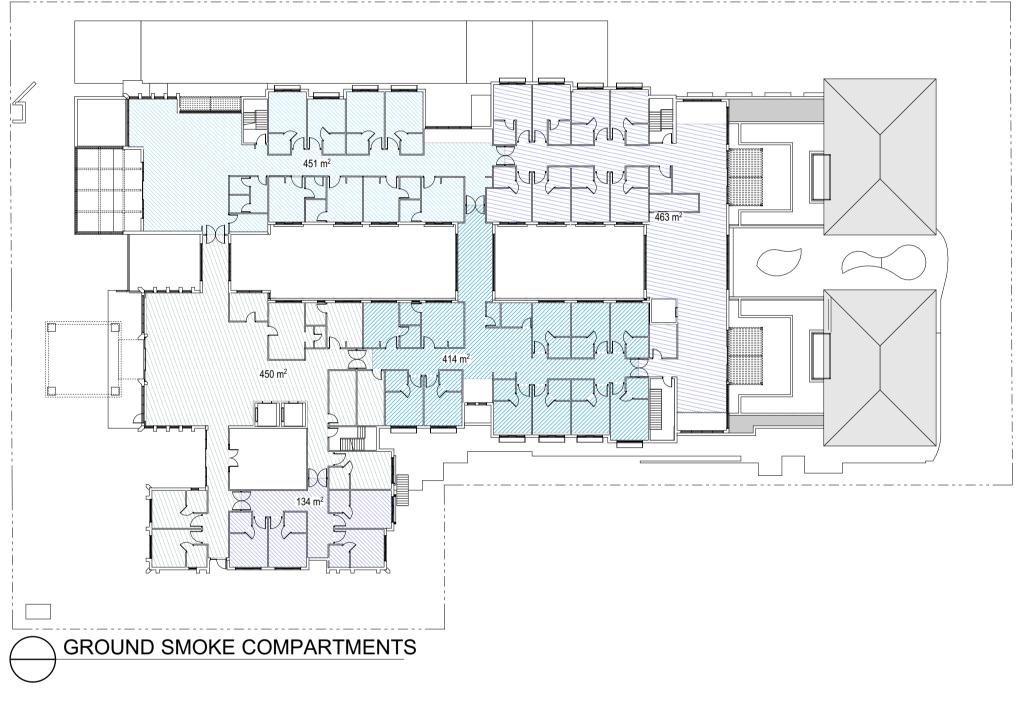









VIEW FROM 5 NORTHCOTE ROAD





VIEW FROM 63A BURDETT STREET



ROOM LG - 37



ROOM LG - 41



ROOM LG - 39



ROOM LG - 43





ROOM LG - 10





ROOM LG - 12



22 JUNE 8 AM - COURTYARD 1



22 JUNE 11 AM - COURTYARD 1



22 JUNE 2 PM - COURTYARD 1



22 JUNE 9 AM - COURTYARD 1



22 JUNE 12 PM - COURTYARD 1



22 JUNE 3 PM - COURTYARD 1



22 JUNE 10 AM - COURTYARD 1



22 JUNE 1 PM - COURTYARD 1



22 JUNE 8 AM - COURTYARD 2



22 JUNE 11 AM - COURTYARD 2



22 JUNE 2 PM - COURTYARD 2



22 JUNE 9 AM - COURTYARD 2



22 JUNE 12 PM - COURTYARD 2



22 JUNE 3 PM - COURTYARD 2



22 JUNE 10 AM - COURTYARD 2



22 JUNE 1 PM - COURTYARD 2



22 JUNE 8 AM - COURTYARD 3



22 JUNE 11 AM - COURTYARD 3



22 JUNE 2 PM - COURTYARD 3



22 JUNE 9 AM - COURTYARD 3



22 JUNE 12 PM - COURTYARD 3




22 JUNE 3 PM - COURTYARD 3



22 JUNE 10 AM - COURTYARD 3





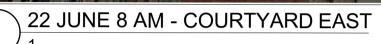



22 JUNE 11 AM - COURTYARD EAST



22 JUNE 2 PM - COURTYARD EAST



22 JUNE 9 AM - COURTYARD EAST



22 JUNE 12 PM - COURTYARD EAST



22 JUNE 3 PM - COURTYARD EAST



22 JUNE 10 AM - COURTYARD EAST



22 JUNE 1 PM - COURTYARD EAST







22 SEPT 11 AM - COURTYARD 1



22 SEPT 2 PM - COURTYARD 1



22 SEPT 9 AM - COURTYARD 1



22 SEPT 12 PM - COURTYARD 1




22 SEPT 3 PM - COURTYARD 1



22 SEPT 10 AM - COURTYARD 1





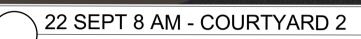



22 SEPT 11 AM - COURTYARD 2



22 SEPT 2 PM - COURTYARD 2



22 SEPT 9 AM - COURTYARD 2



22 SEPT 12 PM - COURTYARD 2



22 SEPT 3 PM - COURTYARD 2



22 SEPT 10 AM - COURTYARD 2



22 SEPT 1 PM - COURTYARD 2



22 SEPT 8 AM - COURTYARD 3



22 SEPT 11 AM - COURTYARD 3



22 SEPT 2 PM - COURTYARD 3



22 SEPT 9 AM - COURTYARD 3



22 SEPT 12 PM - COURTYARD 3





22 SEPT 10 AM - COURTYARD 3





22 SEPT 8 AM - COURTYARD EAST



22 JUNE 11 AM - COURTYARD EAST



22 SEPT 2 PM - COURTYARD EAST



22 SEPT 9 AM - COURTYARD EAST



22 SEPT 12 PM - COURTYARD EAST



22 SEPT 3 PM - COURTYARD EAST



22 SEPT 10 AM - COURTYARD EAST



























JUNE 21 2:30 PM

| Saue Date | Rev | Description | Drawn | Checked | Checked | Drawn | Checked | Drawn | Checked | Checked



10/08/2021 REVISION



JUNE 21 3 PM

FIRST FLOOR NORTH SUNROOM 9 AM



FIRST FLOOR NORTH SUNROOM 10 AM



FIRST FLOOR NORTH SUNROOM 11 AM













GROUND SOUTH WEST LOUNGE 2 PM













































































0 I 2



GARTNERTROVATO

JULY 2021 D ISSUED FOR SECTION 34 CONFERENCE 12.08.211 E SECTION 34 SUBMISSION

THOMPSON HEALTH HORNSBY PROPOSED AGED CARE FACILITY 65-71 BURDETT STREET, HORNSBY THOMPSON LOTS 2-4 DP 22368 FOR THOMPSON HEALTH CARE