


BURDETT STREET FRONT ELEVATION

(SOUTH ELEVATION)

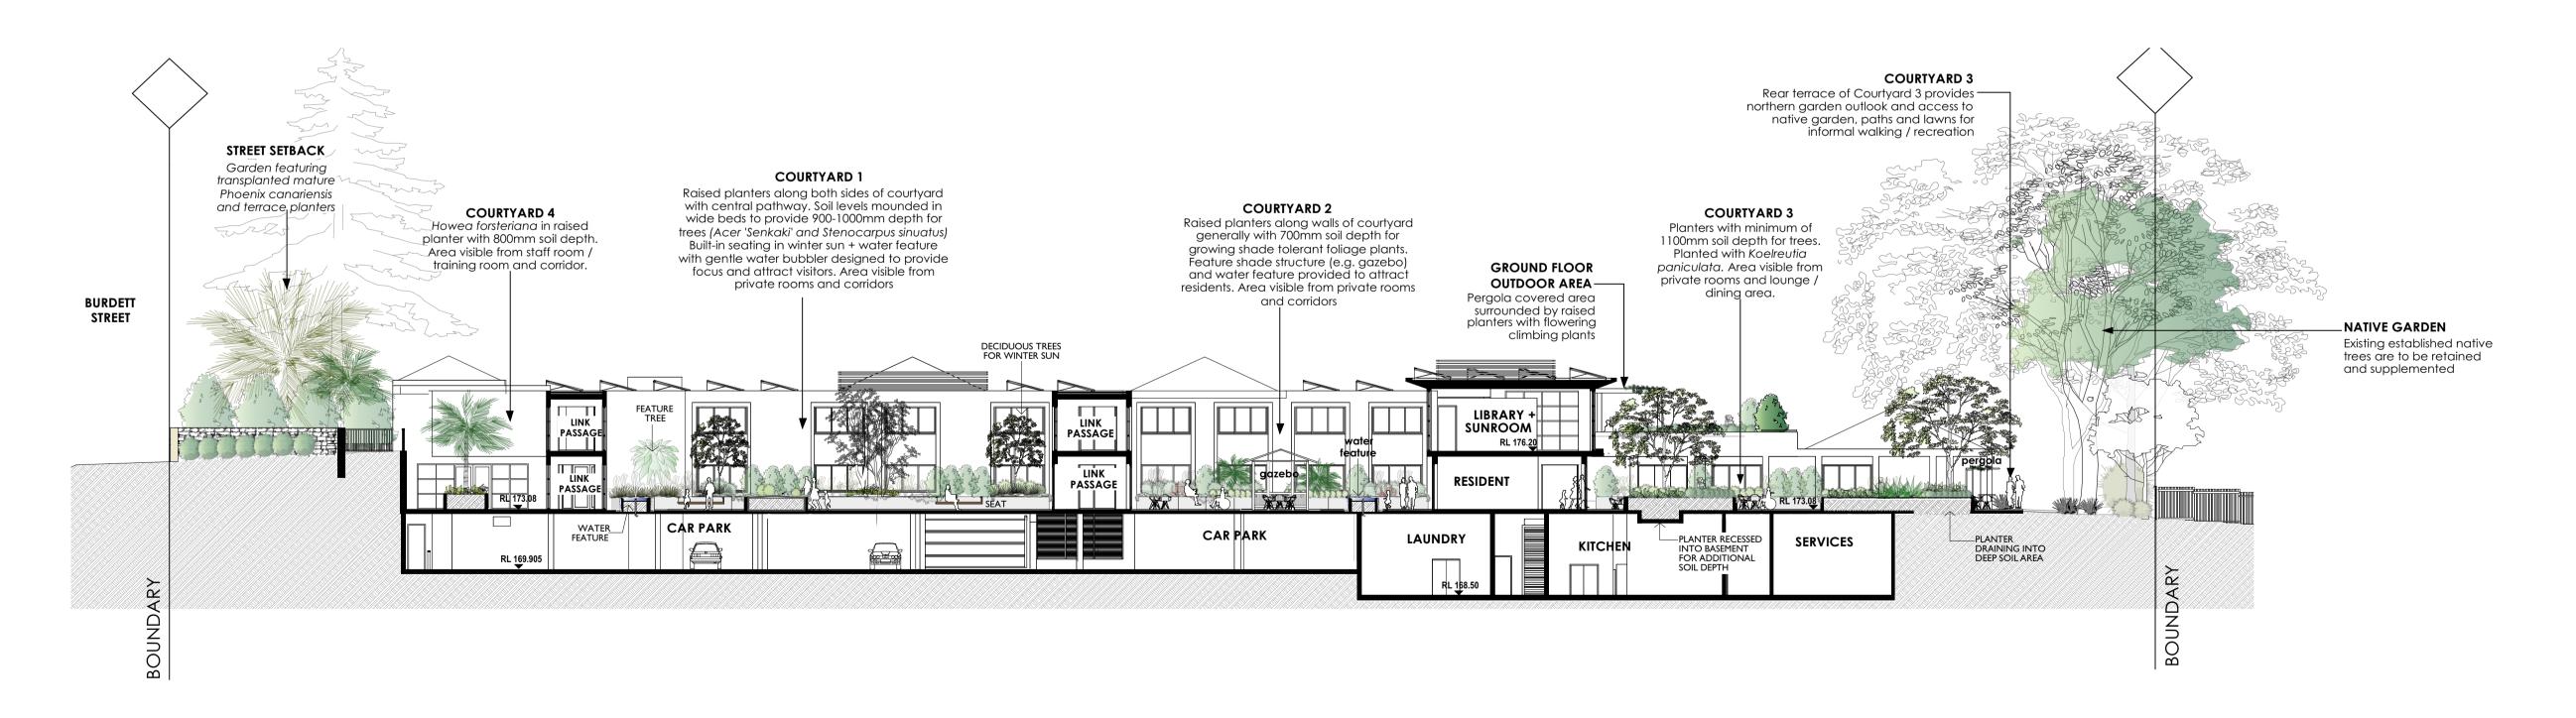

LONG SECTION A (NORTH-SOUTH)

SHOWING LOWER GROUND FLOOR COURTYARDS SCALE 1:200 @ A1

0m 2m 4m 6m 8m 10m

AMENDMENTS: Revision B 8.7.21 Front Fence, Sub-Station + Revision D 22.7.21 Architectural amendments Additional screen planting
Revision E 12.8.21 Building facade, porte-chochere
amended.
Sub-station + front fences revised


trish dobson landscape architecture 5/57 AVALON PARADE, AVALON NSW 2107 0408 983020 trish@trishdobson.com.au TRISH DOBSON REGISTERED LANDSCAPE ARCHITECT #450 HORTICULTURIST ABN 57 241 486 158

DA / \$34 HORNSBY HOUSE Proposed Aged Care Facility

65-71 BURDETT STREET HORNSBY


STREET (SOUTHERN) ELEVATION + LONG SECTION

1912/ DA-L06E DWG

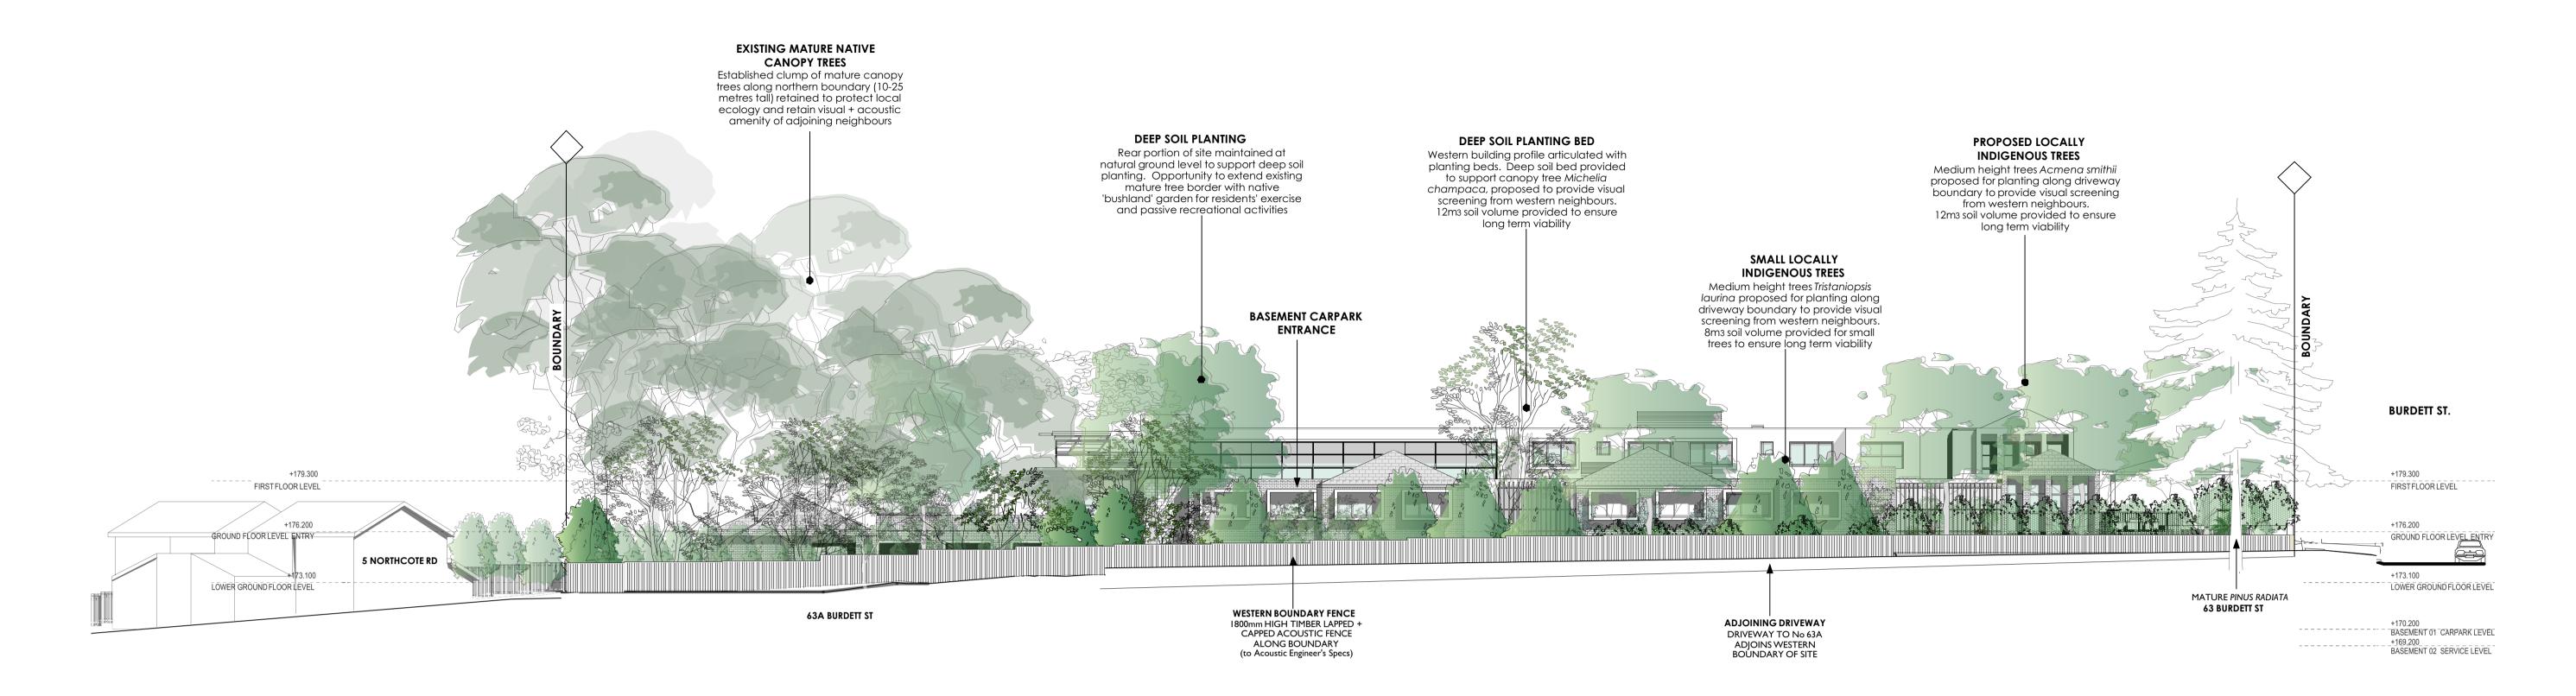

WESTERN LANDSCAPE ELEVATION

SHOWING TIMBER BOUNDARY FENCE ADJOINING DRIVEWAY TO No 63A SCALE 1:200 @ A1

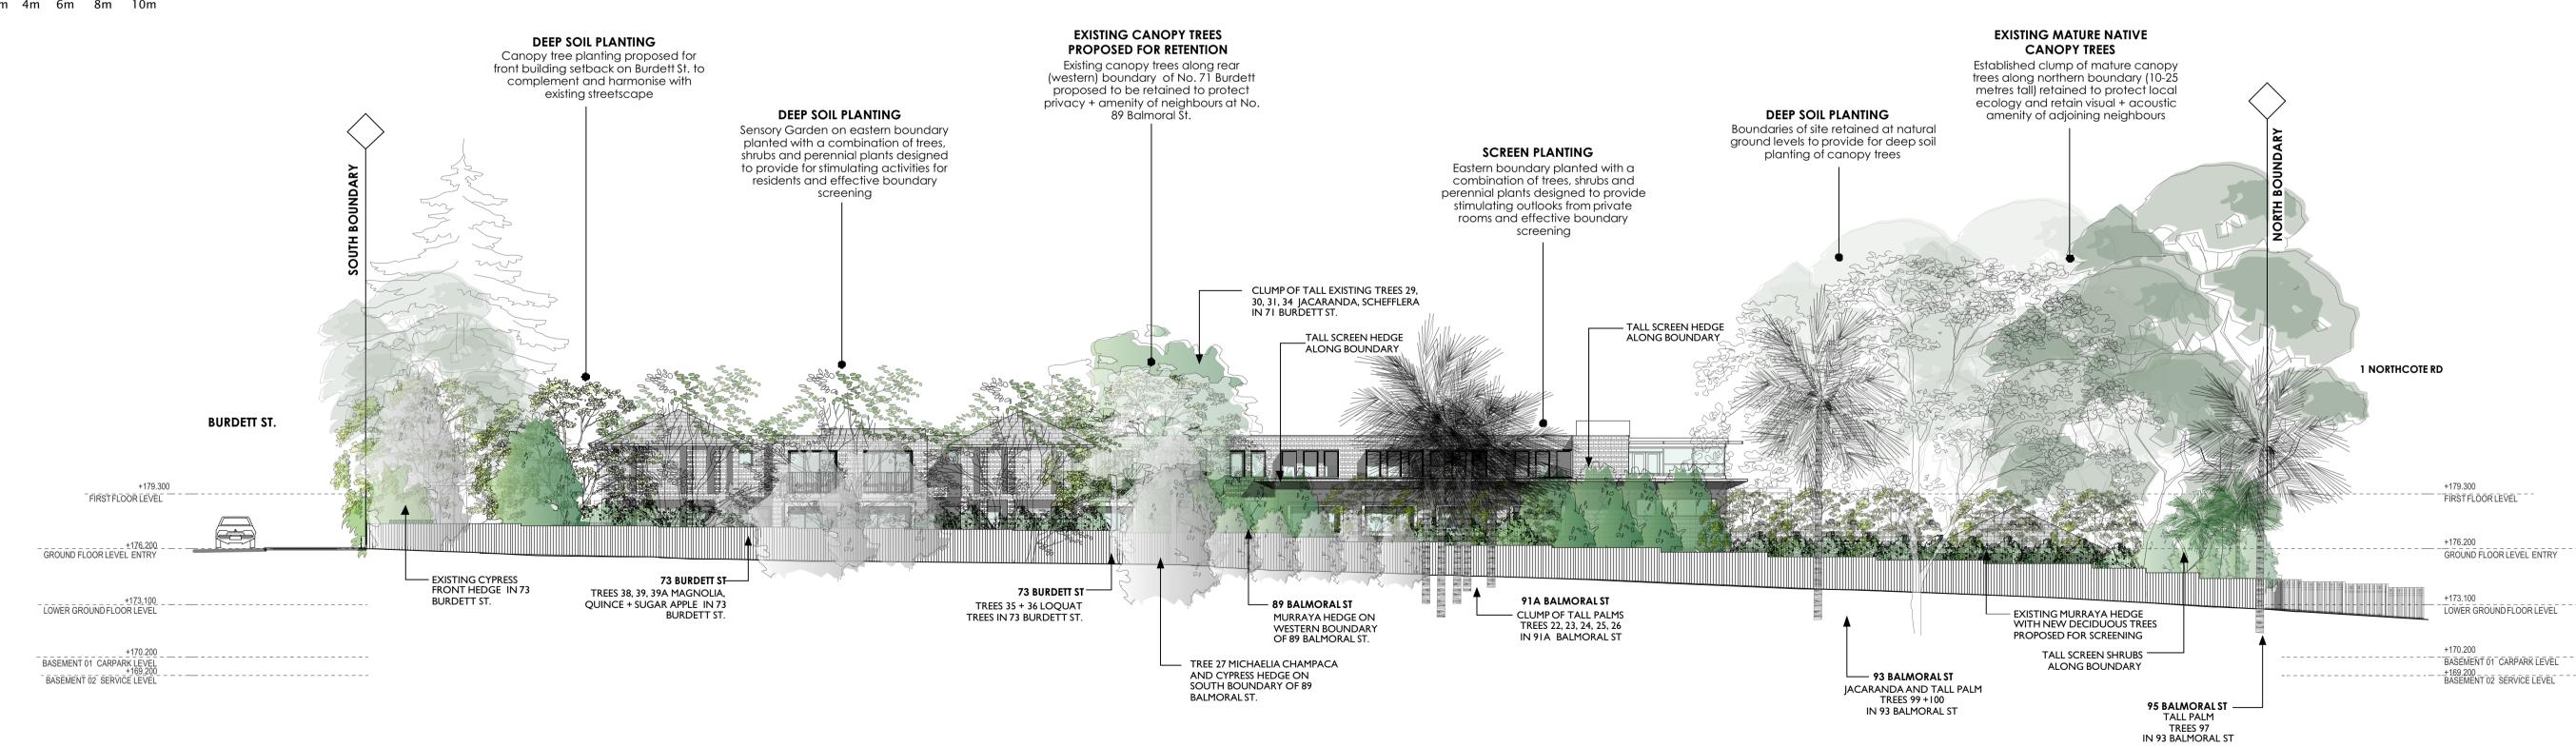

EASTERN LANDSCAPE ELEVATION

ALONG BOUNDARY TO 73 BURDETT ST. and 89, 91A, 93, 95 BALMORAL ST.

(NOTE: Existing vegetation on adjoining properties shown)

0m 2m 4m 6m 8m 10m

AMENDMENTS Rev E 12.8.21 Architectural amendments to building facade + roof detail





trish dobson landscape architecture
5/57 AVALON PARADE, AVALON NSW 2107 REGISTERED LANDSCAPE ARCHITECT #450 HORTICULTURIST ABN 57 241 486 158

DA / \$34 HORNSBY HOUSE Proposed Aged Care Facility Thompson Health Care 65-71 BURDETT STREET HORNSBY

EASTERN + WESTERN ELEVATIONS 1:200 @ A1 SCALE
5:3.20 DATE
1912 JOB
DA / S34 Rev E 12.8.21 ISSUE
7 of 10 SHEET

1912/ DA-L07E DWG

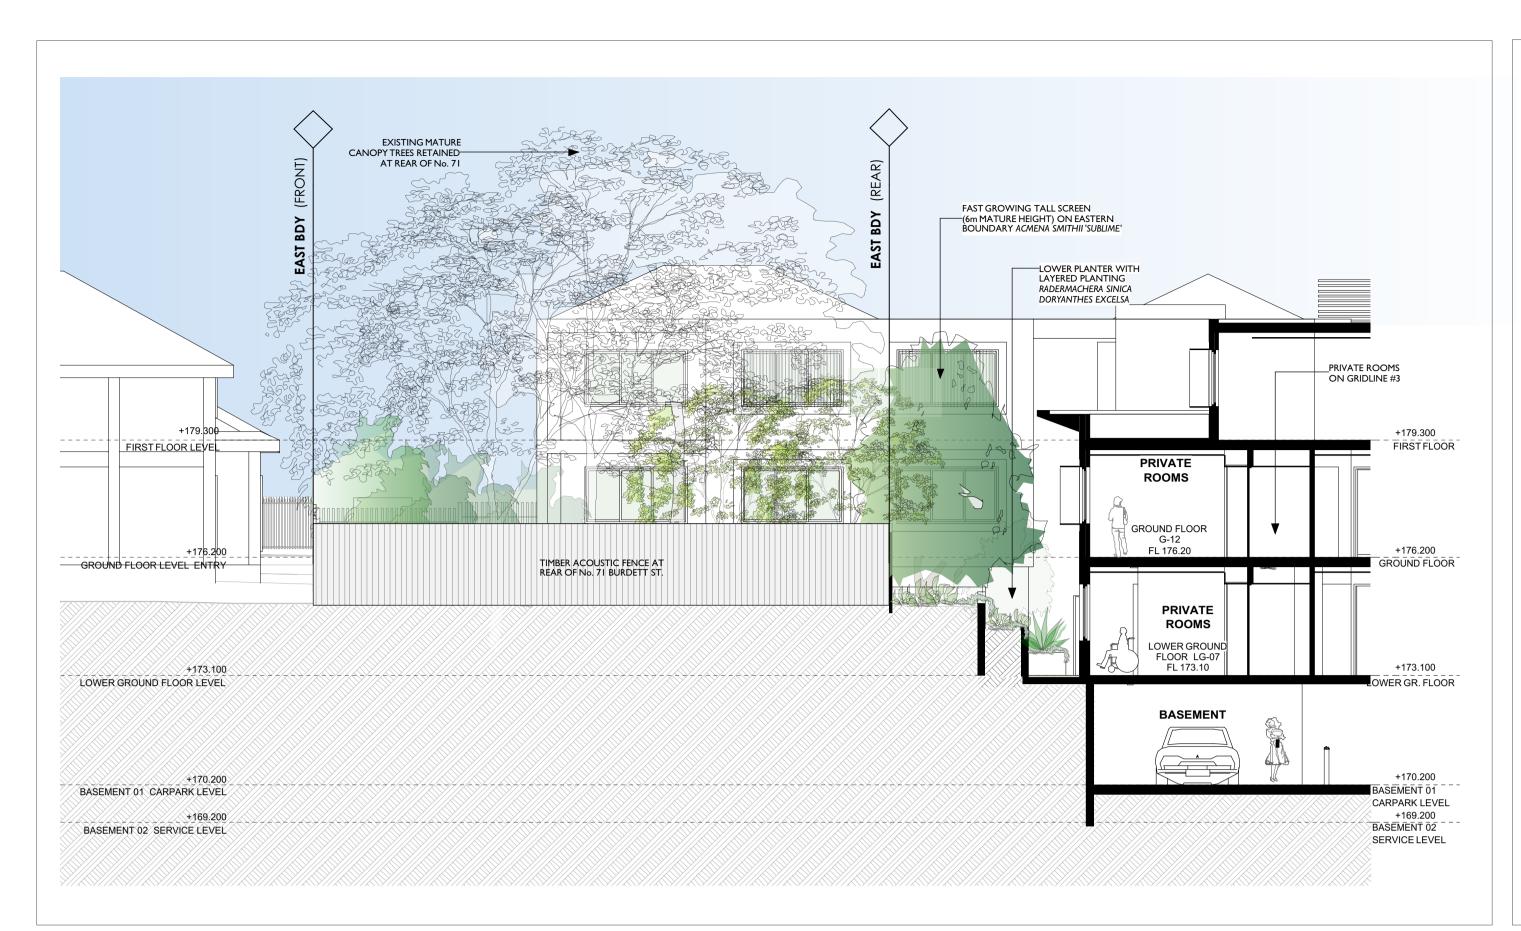

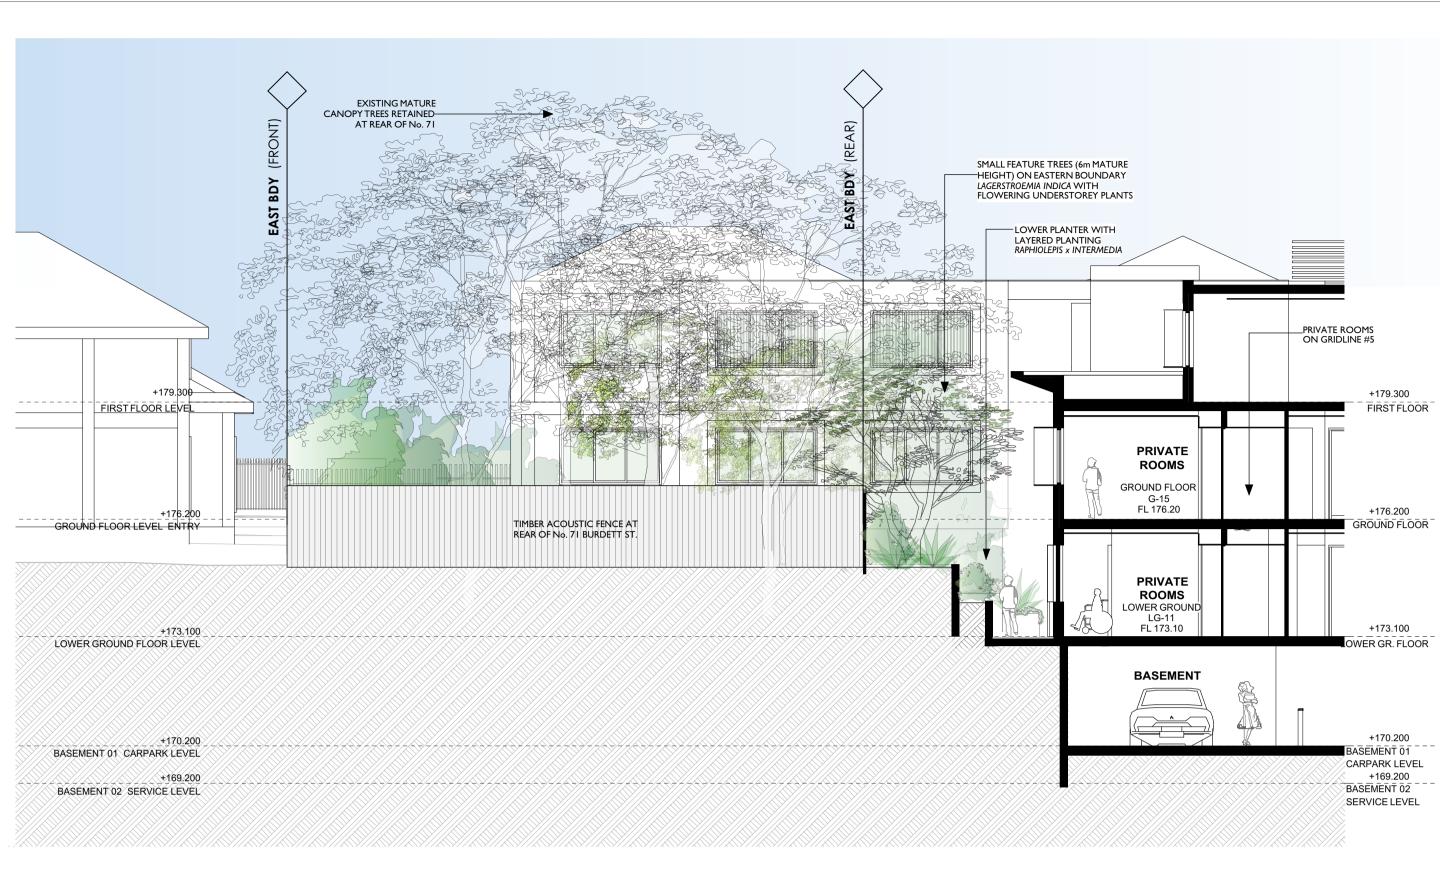

SECTION - THROUGH PRIVATE EASTERN ROOMS
SHOWING BOUNDARY SCREEN PLANTING THROUGH GRIDLINE #3

COURTYARD 1 PRIVATE ROOMS WITH VIEWS TO COURTYARD **RESIDENT** PRIVATE ROOMS FIRST FLOOR FL 179.30 \checkmark **RESIDENT RESIDENT** LEAFY OUTLOOKS FROM UPPER LEVELS PRIVATE ROOMS GROUND FLOOR FL 176.20 **RESIDENT RESIDENT** TREES IN PLANTERS WITH SOIL MOUNDED IN WIDER SECTIONS-PRIVATE ROOMS PAVING LOWER GROUND FLOOR | FL 173.10 **173.08** PARKING AREA CAR PARK RL 169.905

O2 SECTION - THROUGH PRIVATE EASTERN ROOMS
TYPICAL SECTION SHOWING BOUNDARY SCREEN PLANTING

O3 SECTION - INTERNAL COURTYARD 1
DETAIL THROUGH TREE PLANTERS
SCALE 1:50



trish dobson landscape architecture
5/57 AVALON PARADE, AVALON NSW 2107
0408 983020
trish@trishdobson.com.au
TRISH DOBSON
REGISTERED LANDSCAPE ARCHITECT#450 HORTICULTURIST
ABN 37 241 486 158

SECTION 34 CONFERENCE
HORNSBY HOUSE
Proposed Aged Care Facility
65-71 BURDETT STREET HORNSBY


DETAIL SECTIONS


1:50, 1:100 @ A1 SCALE
22.7.21 DATE
1912 JOB
Issue E DA/S34 12.8.21 ISSUE
8 of 10 SHEET


1912/ DA-L08E DWG


AMENDMENTS
Rev E | 12.8.2 |
Architectural amendments to


window details

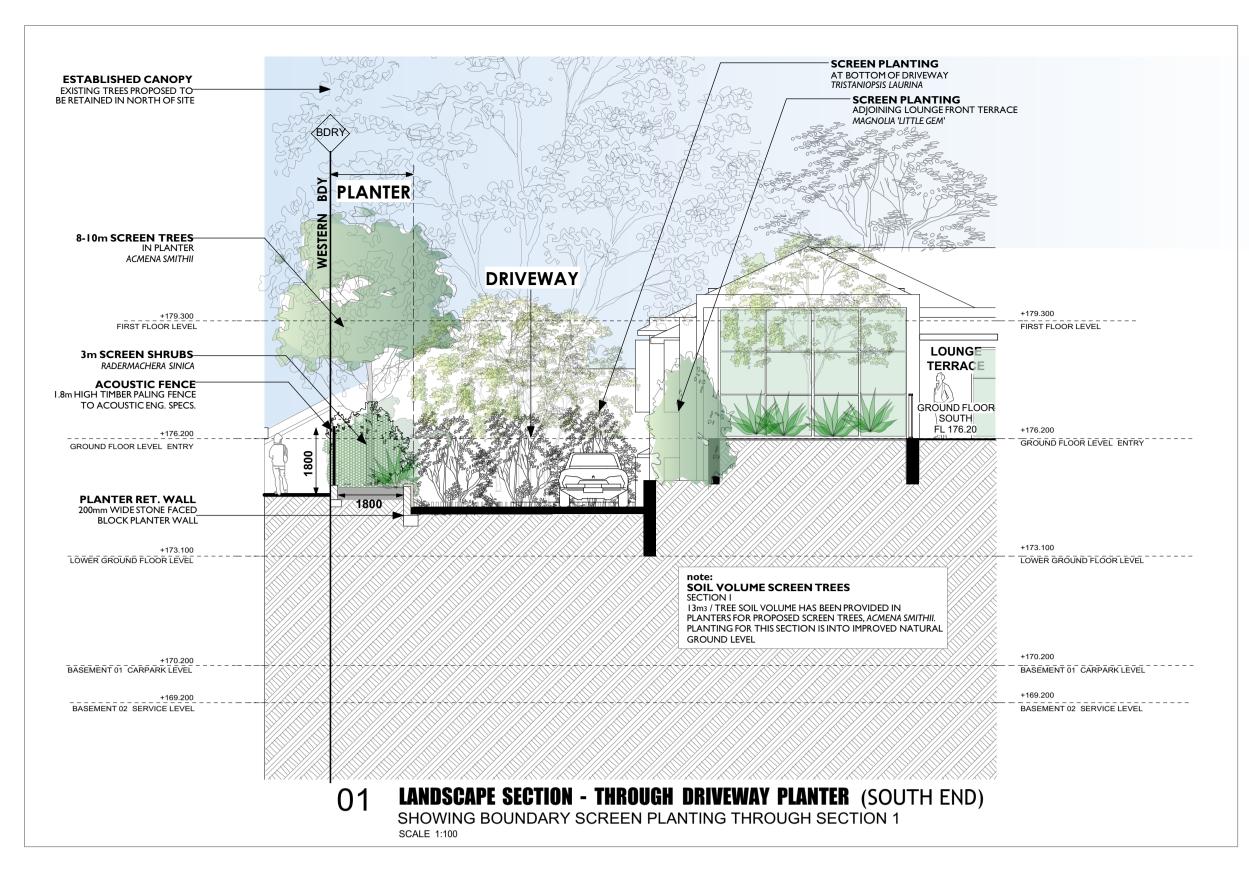

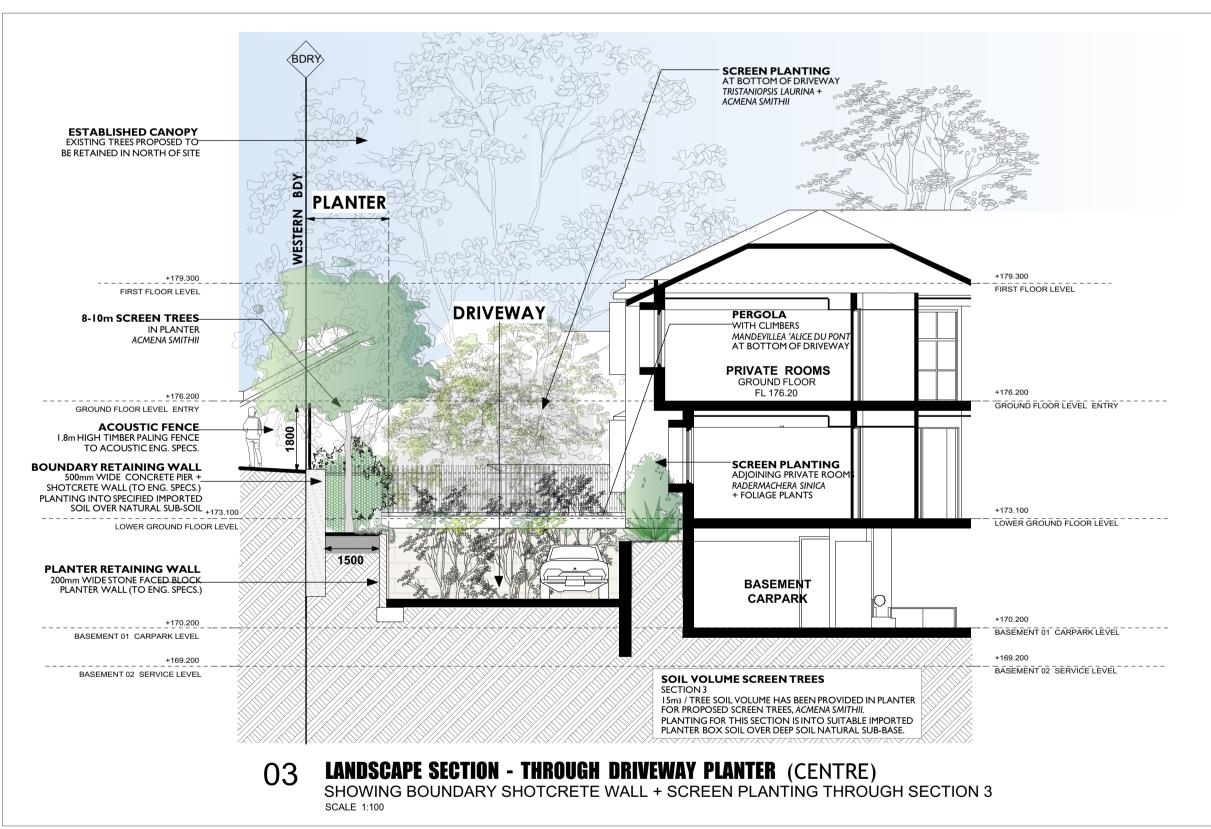

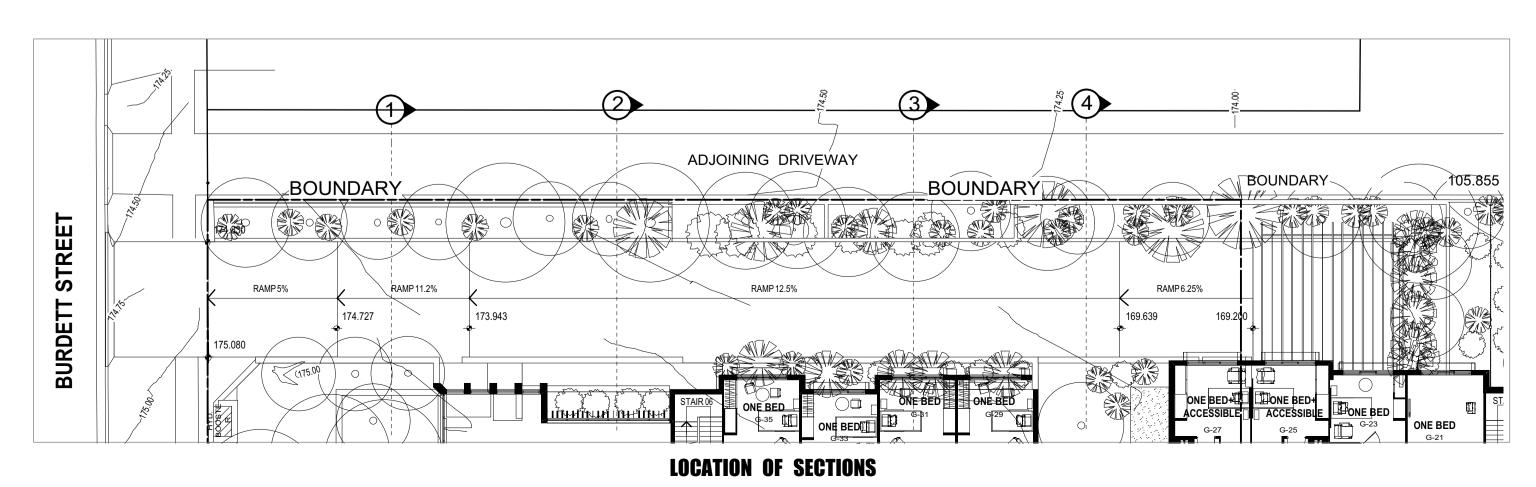

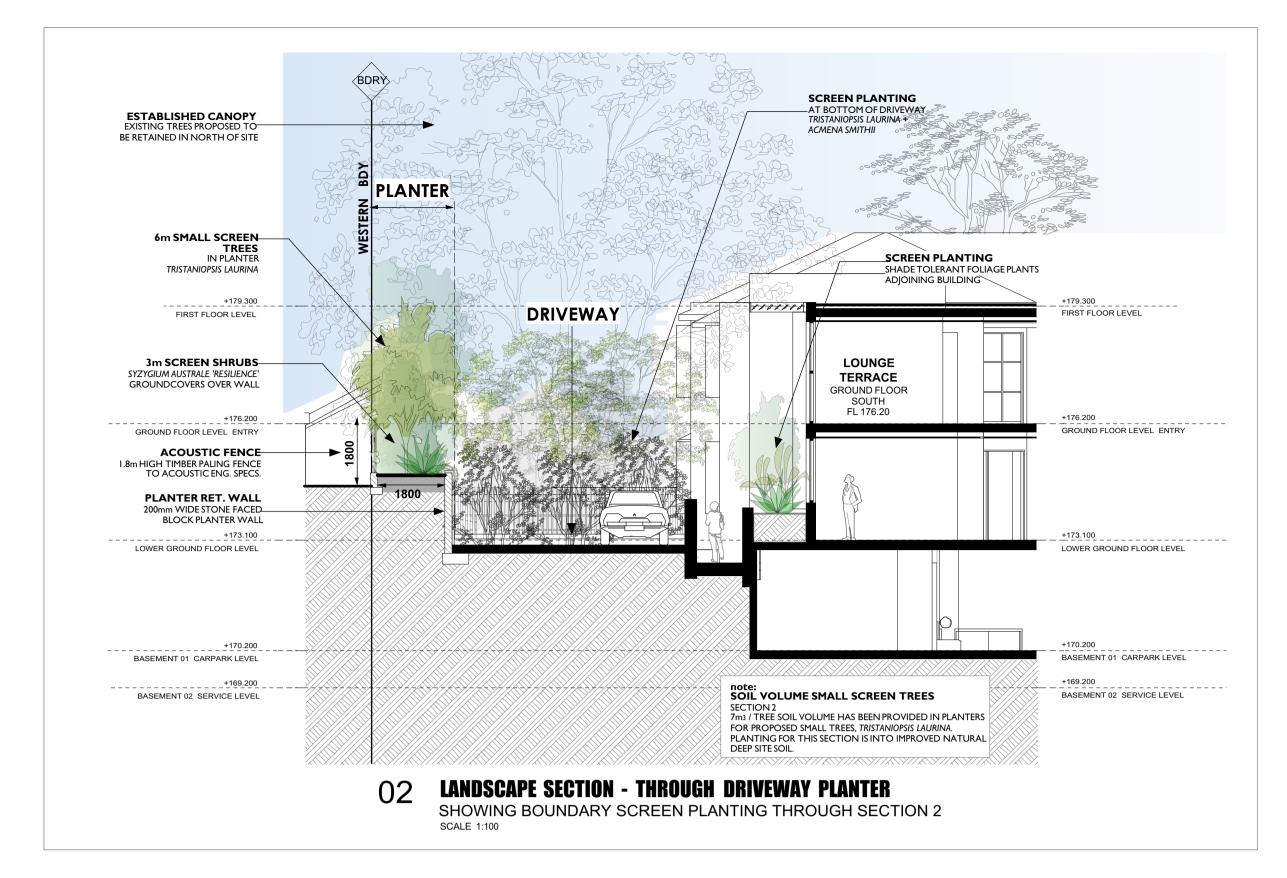

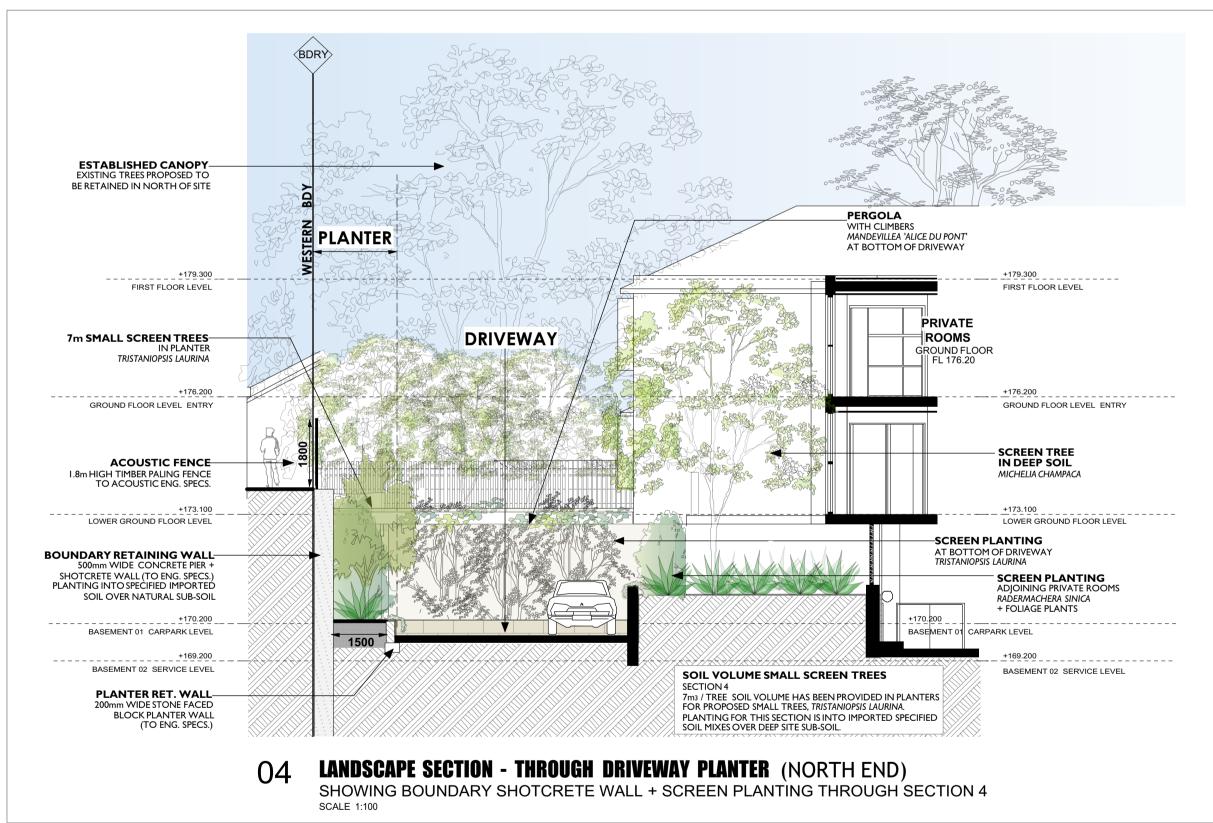


AMENDMENTS

Rev E 12.8.21

External wall of building amended Section 4



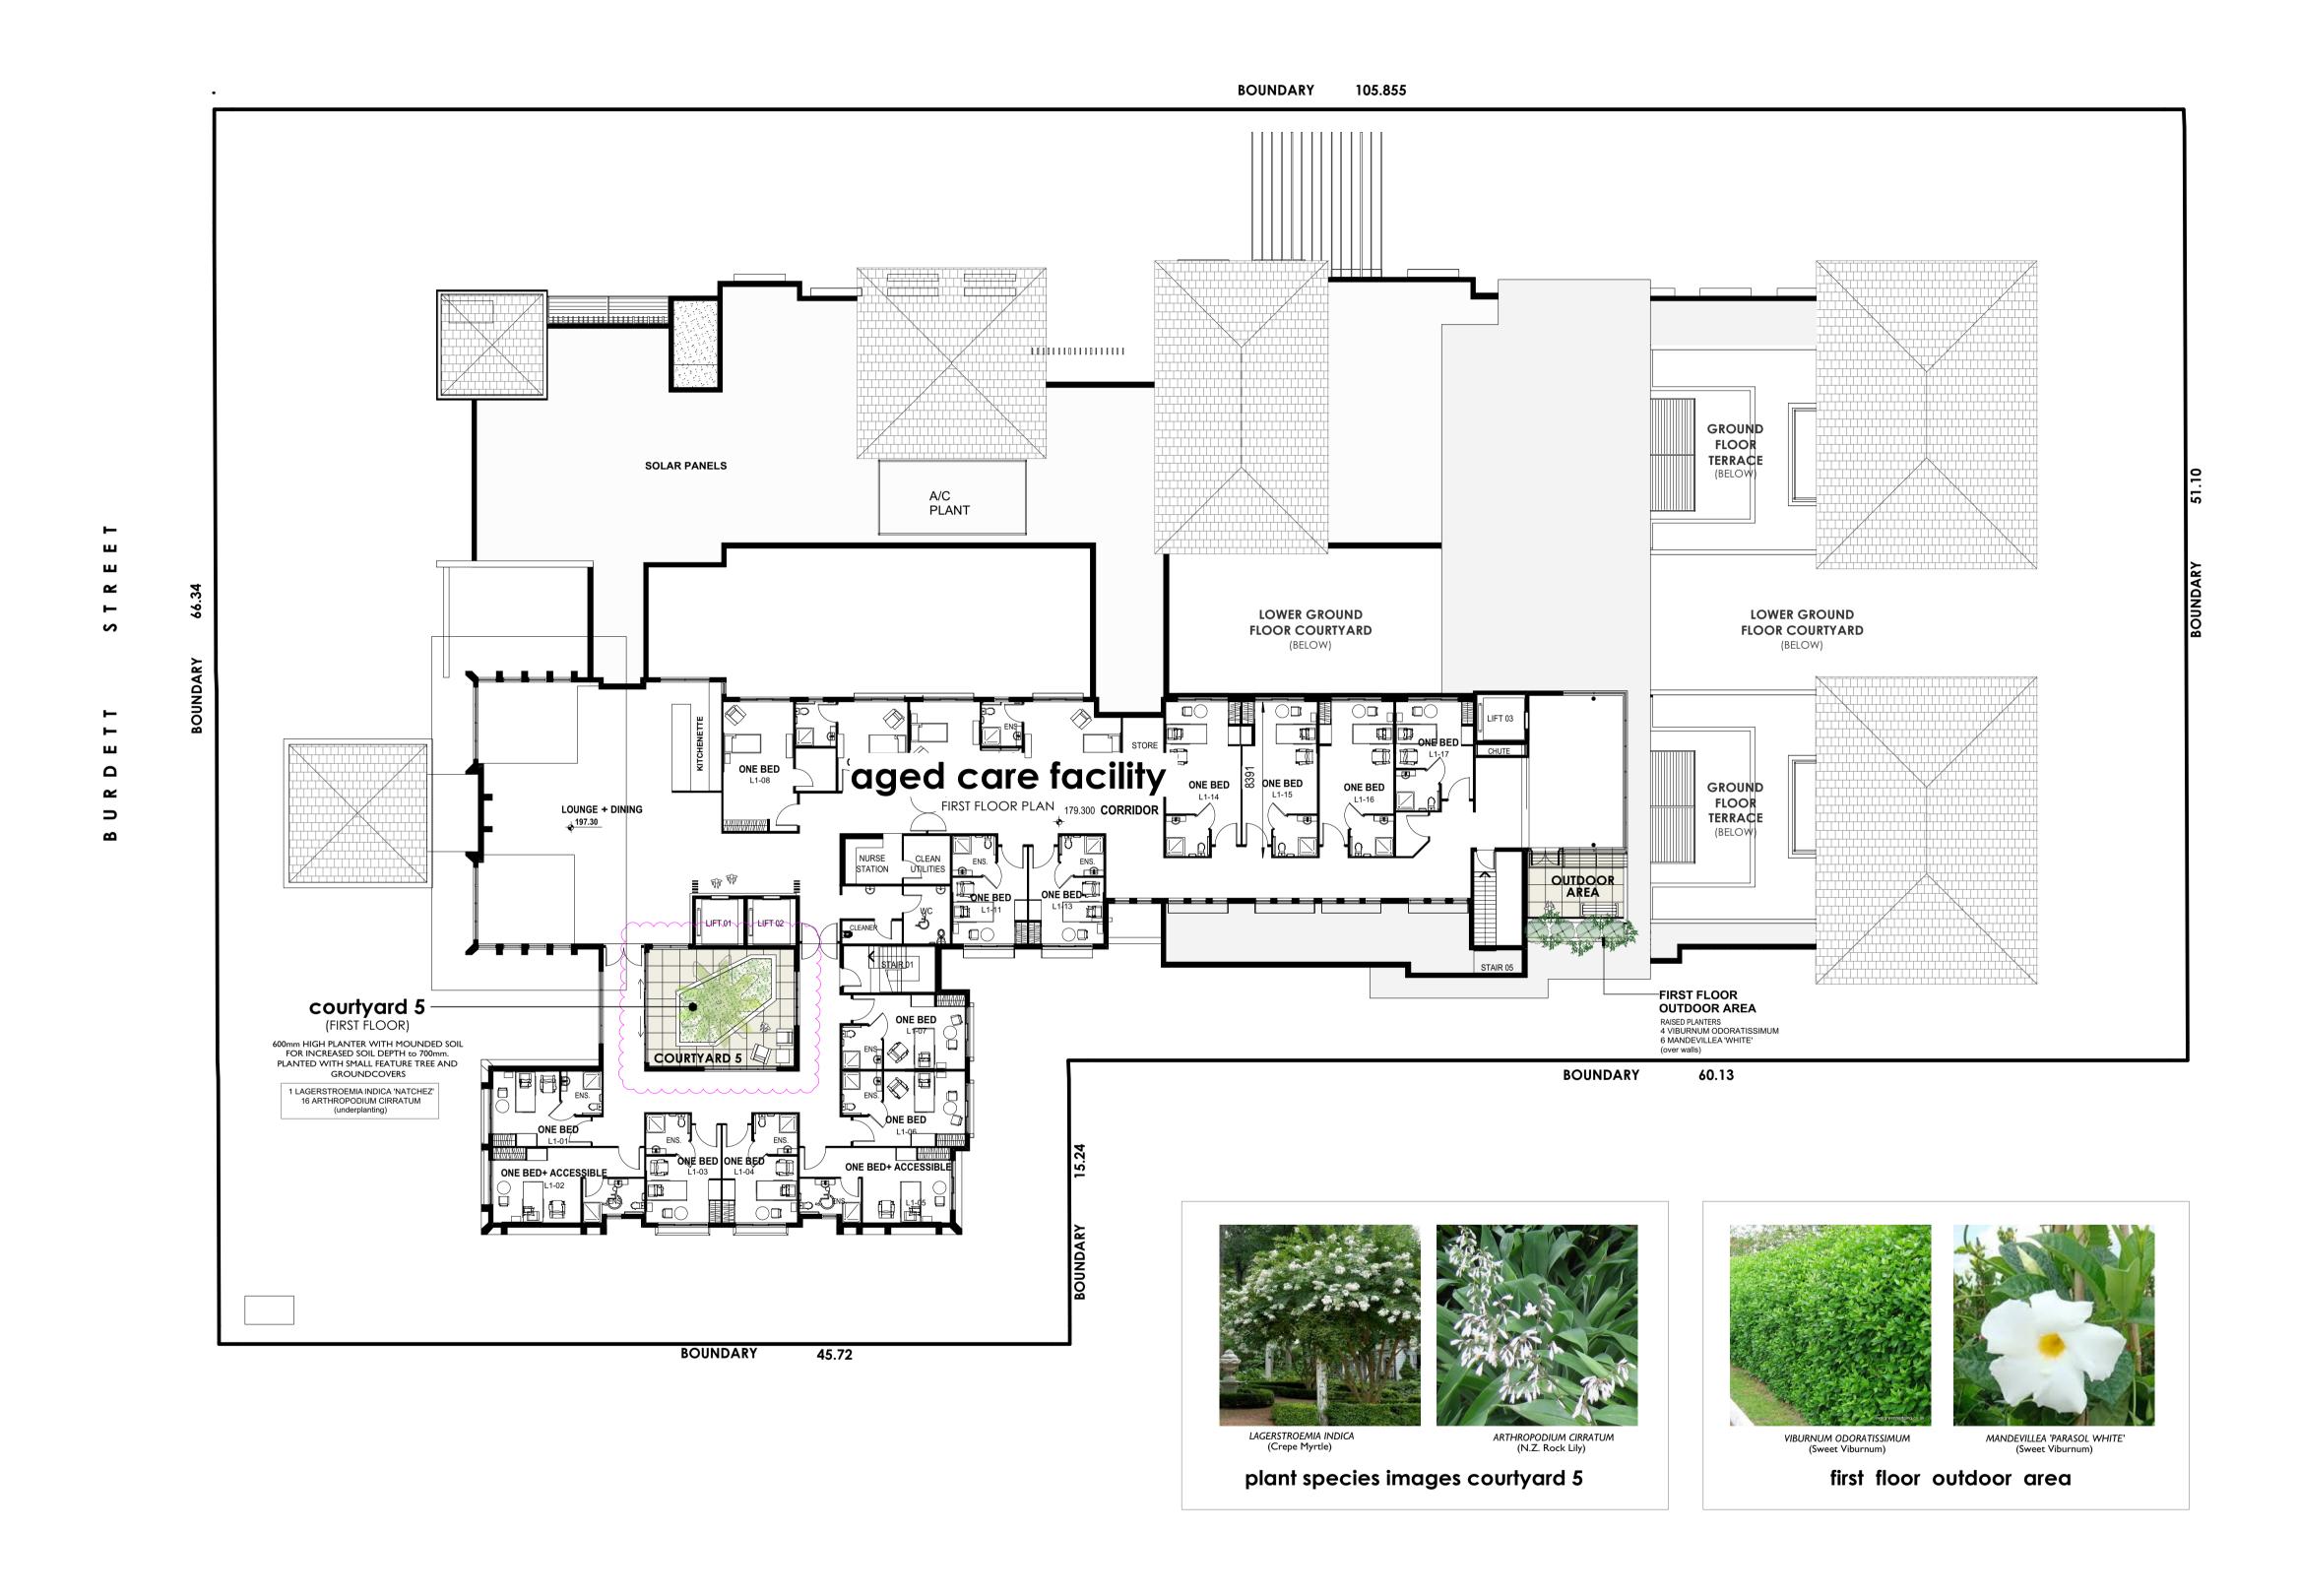

FIRST FLOOR LANDSCAPE PLAN

SCALE 1:200 @ A1 REFER TO L02E TREE RETENTION PLAN FOR EXISTING TREE SCHEDULE REFER TO L03E PLANTING PLAN FOR PLANTING DETAILS

0m 2m 4m 6m 8m 10m

PLAN TO BE READ IN CONJUNCTION WITH:
ARCHITECTURAL PLAN DA-09 BY GARTNER TROVATO ARCHITECTS
ARBORICULTURAL IMPACT ASSESSMENT BY RAINTREE CONSULTING

O TRISH DOBSON LANDSCAPE ARCHITECTURE
BUILDER TO CHECK ALL DIMENSIONS PRIOR TO CONSTRUCTION

WHERE ANY DISCREPANCY EXISTS BETWEEN FIGURED AND SCALED DIMENSIONS, THE FIGURED DIMENSIONS SHALL PREVAIL.



trish dobson landscape architecture
5/57 AVALON PARADE, AVALON NSW 2107
0408 983020
trish@trishdobson.com.au

TRISH DOBSON
REGISTERED LANDSCAPE ARCHITECT #450 HORTICULTURIST
ABN 57 241 486 158

DA / SECTION 34
THOMPSON HEALTH HORNSBY
Proposed Aged Care Facility
65-71 BURDETT ST, HORNSBY NSW



IDOT FLOOD LANDCOADT DIA

FIRST FLOOR LANDSCAPE PLAN

1:200
58.21
1919
JOB
DA/S34 Rev E revised 12.8.21
10 of 10
SHEET

1919 / DA-L10E
DWG

AMENDMENTS

Rev E 12.8.21 Level I Courtyard 5 added